


Cornell University Solar Decathlon


Issued/Revisions No.	Description	Date
△	Issued to Winterpanel, inc.	11/09/04
△	Issued to Winterpanel, inc.	12/28/04
△	Issued to Murus	2/2/05
△	Issued to Solar Decathlon	2/8/05
△	Issued to Solar Decathlon	6/30/05
△	Issued to Solar Decathlon	8/9/05

Job North

 

**PROGRESS SET
NOT ISSUED FOR
CONSTRUCTION**

© 2005 Cornell University
No part may be reproduced without permission
Unauthorized edit or use of this plan is prohibited
Do not scale drawings - verify all dimensions in field

 

Issue Date: 12-28-04


CAD File: ...\\MasterSet\\Sheets\\A-100.dwg

Drawing Name

FLOOR PLAN

Drawing Number

A-101

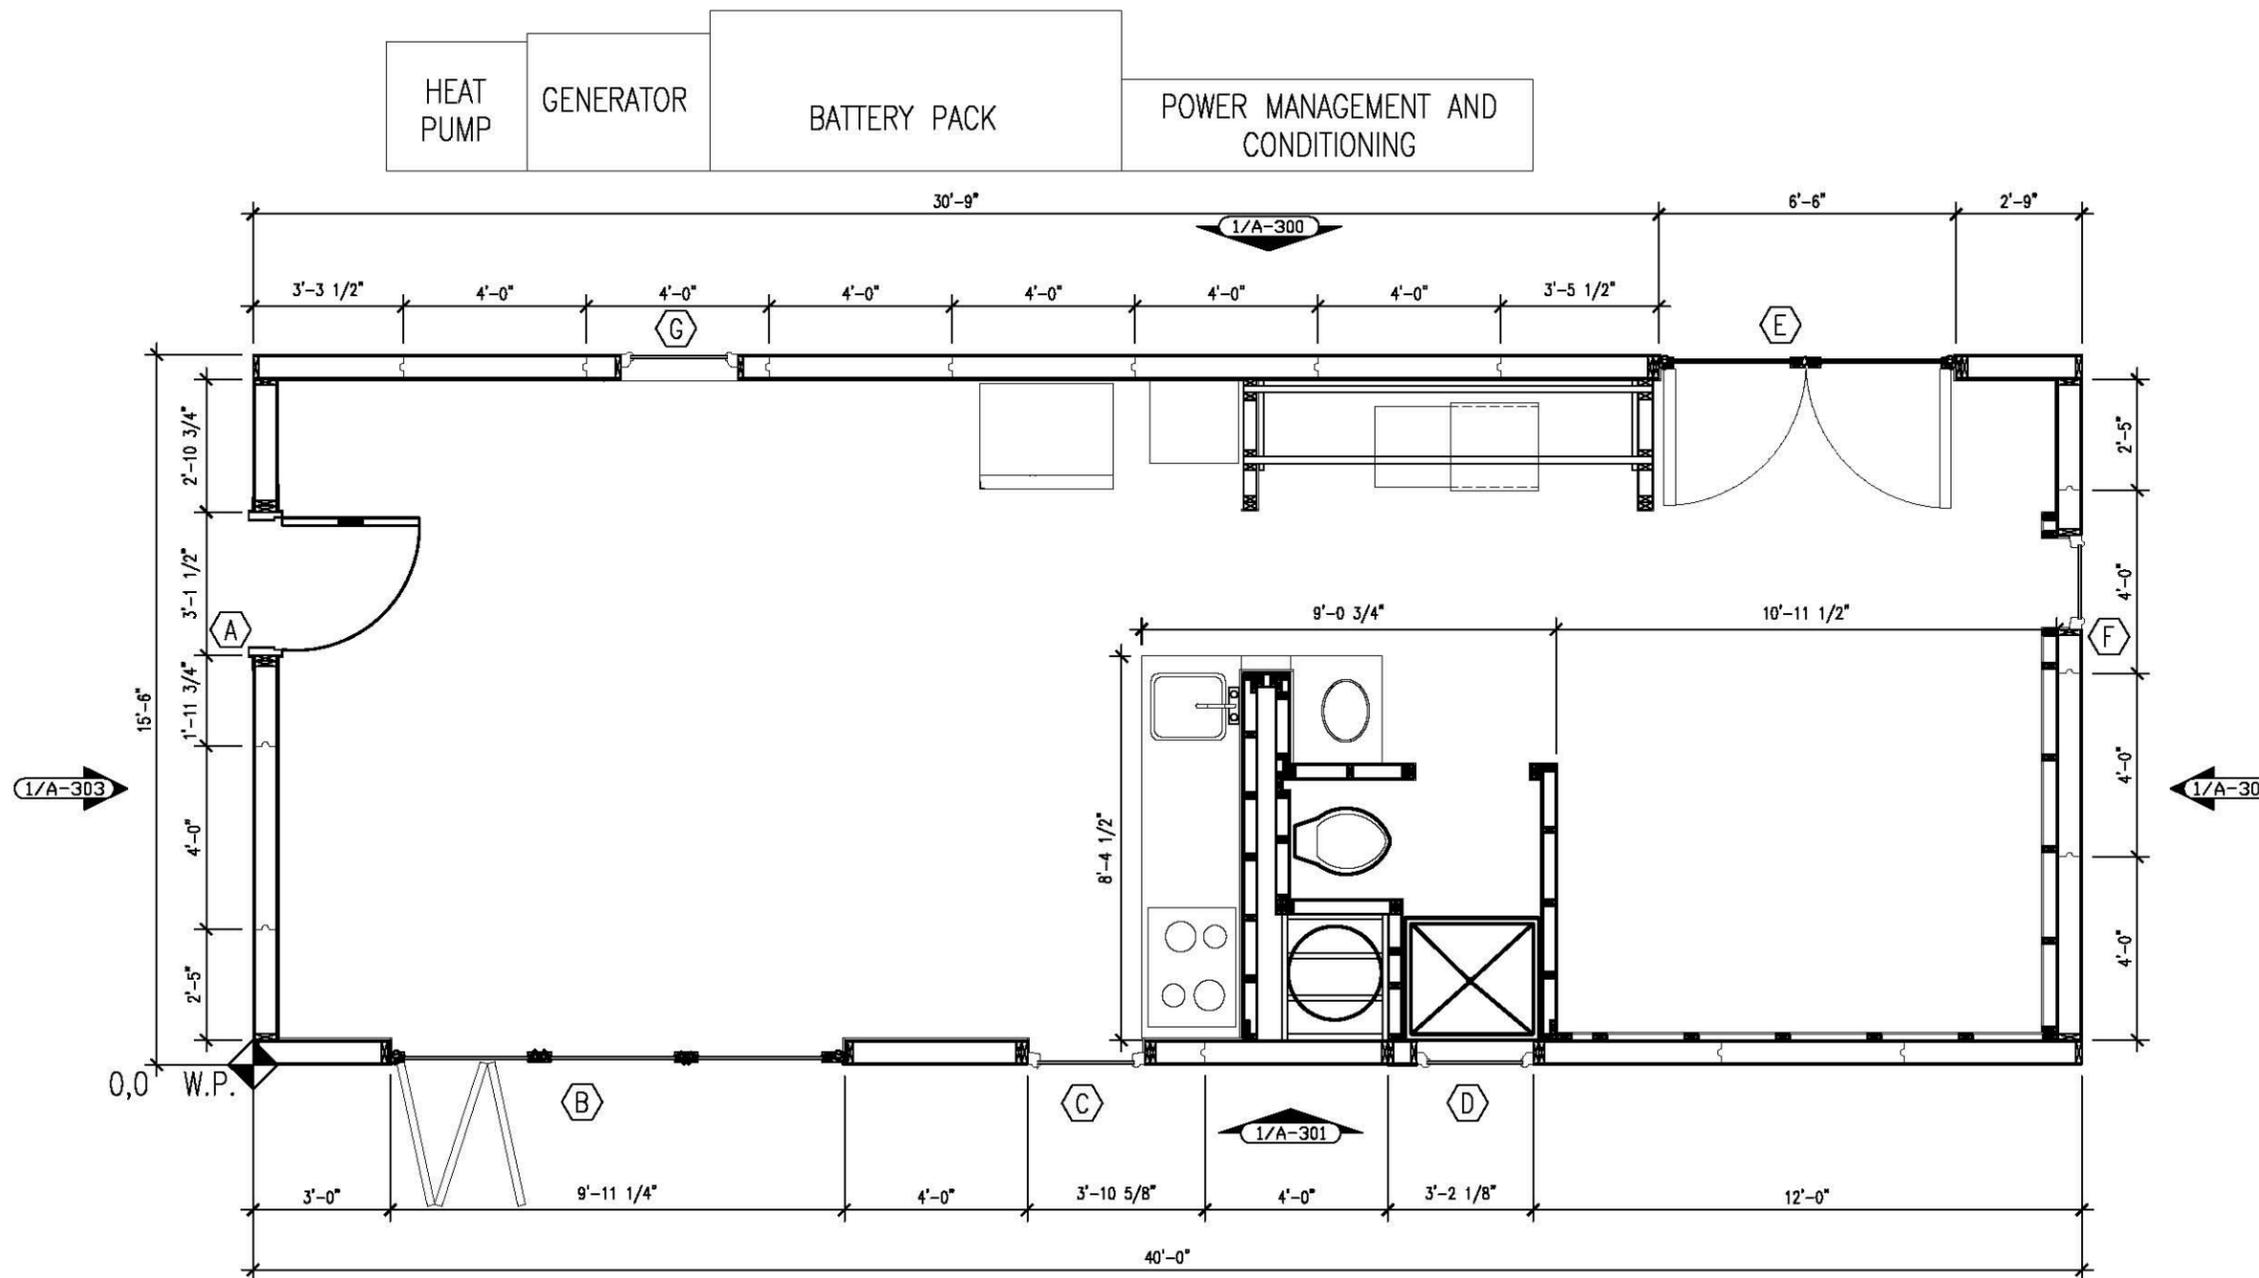

1 FLOOR PLAN
SCALE: 1/4" = 1'-0"