



NOTE:
REFER TO MECHANICAL AND
ELECTRICAL DRAWINGS FOR
MORE INFORMATION

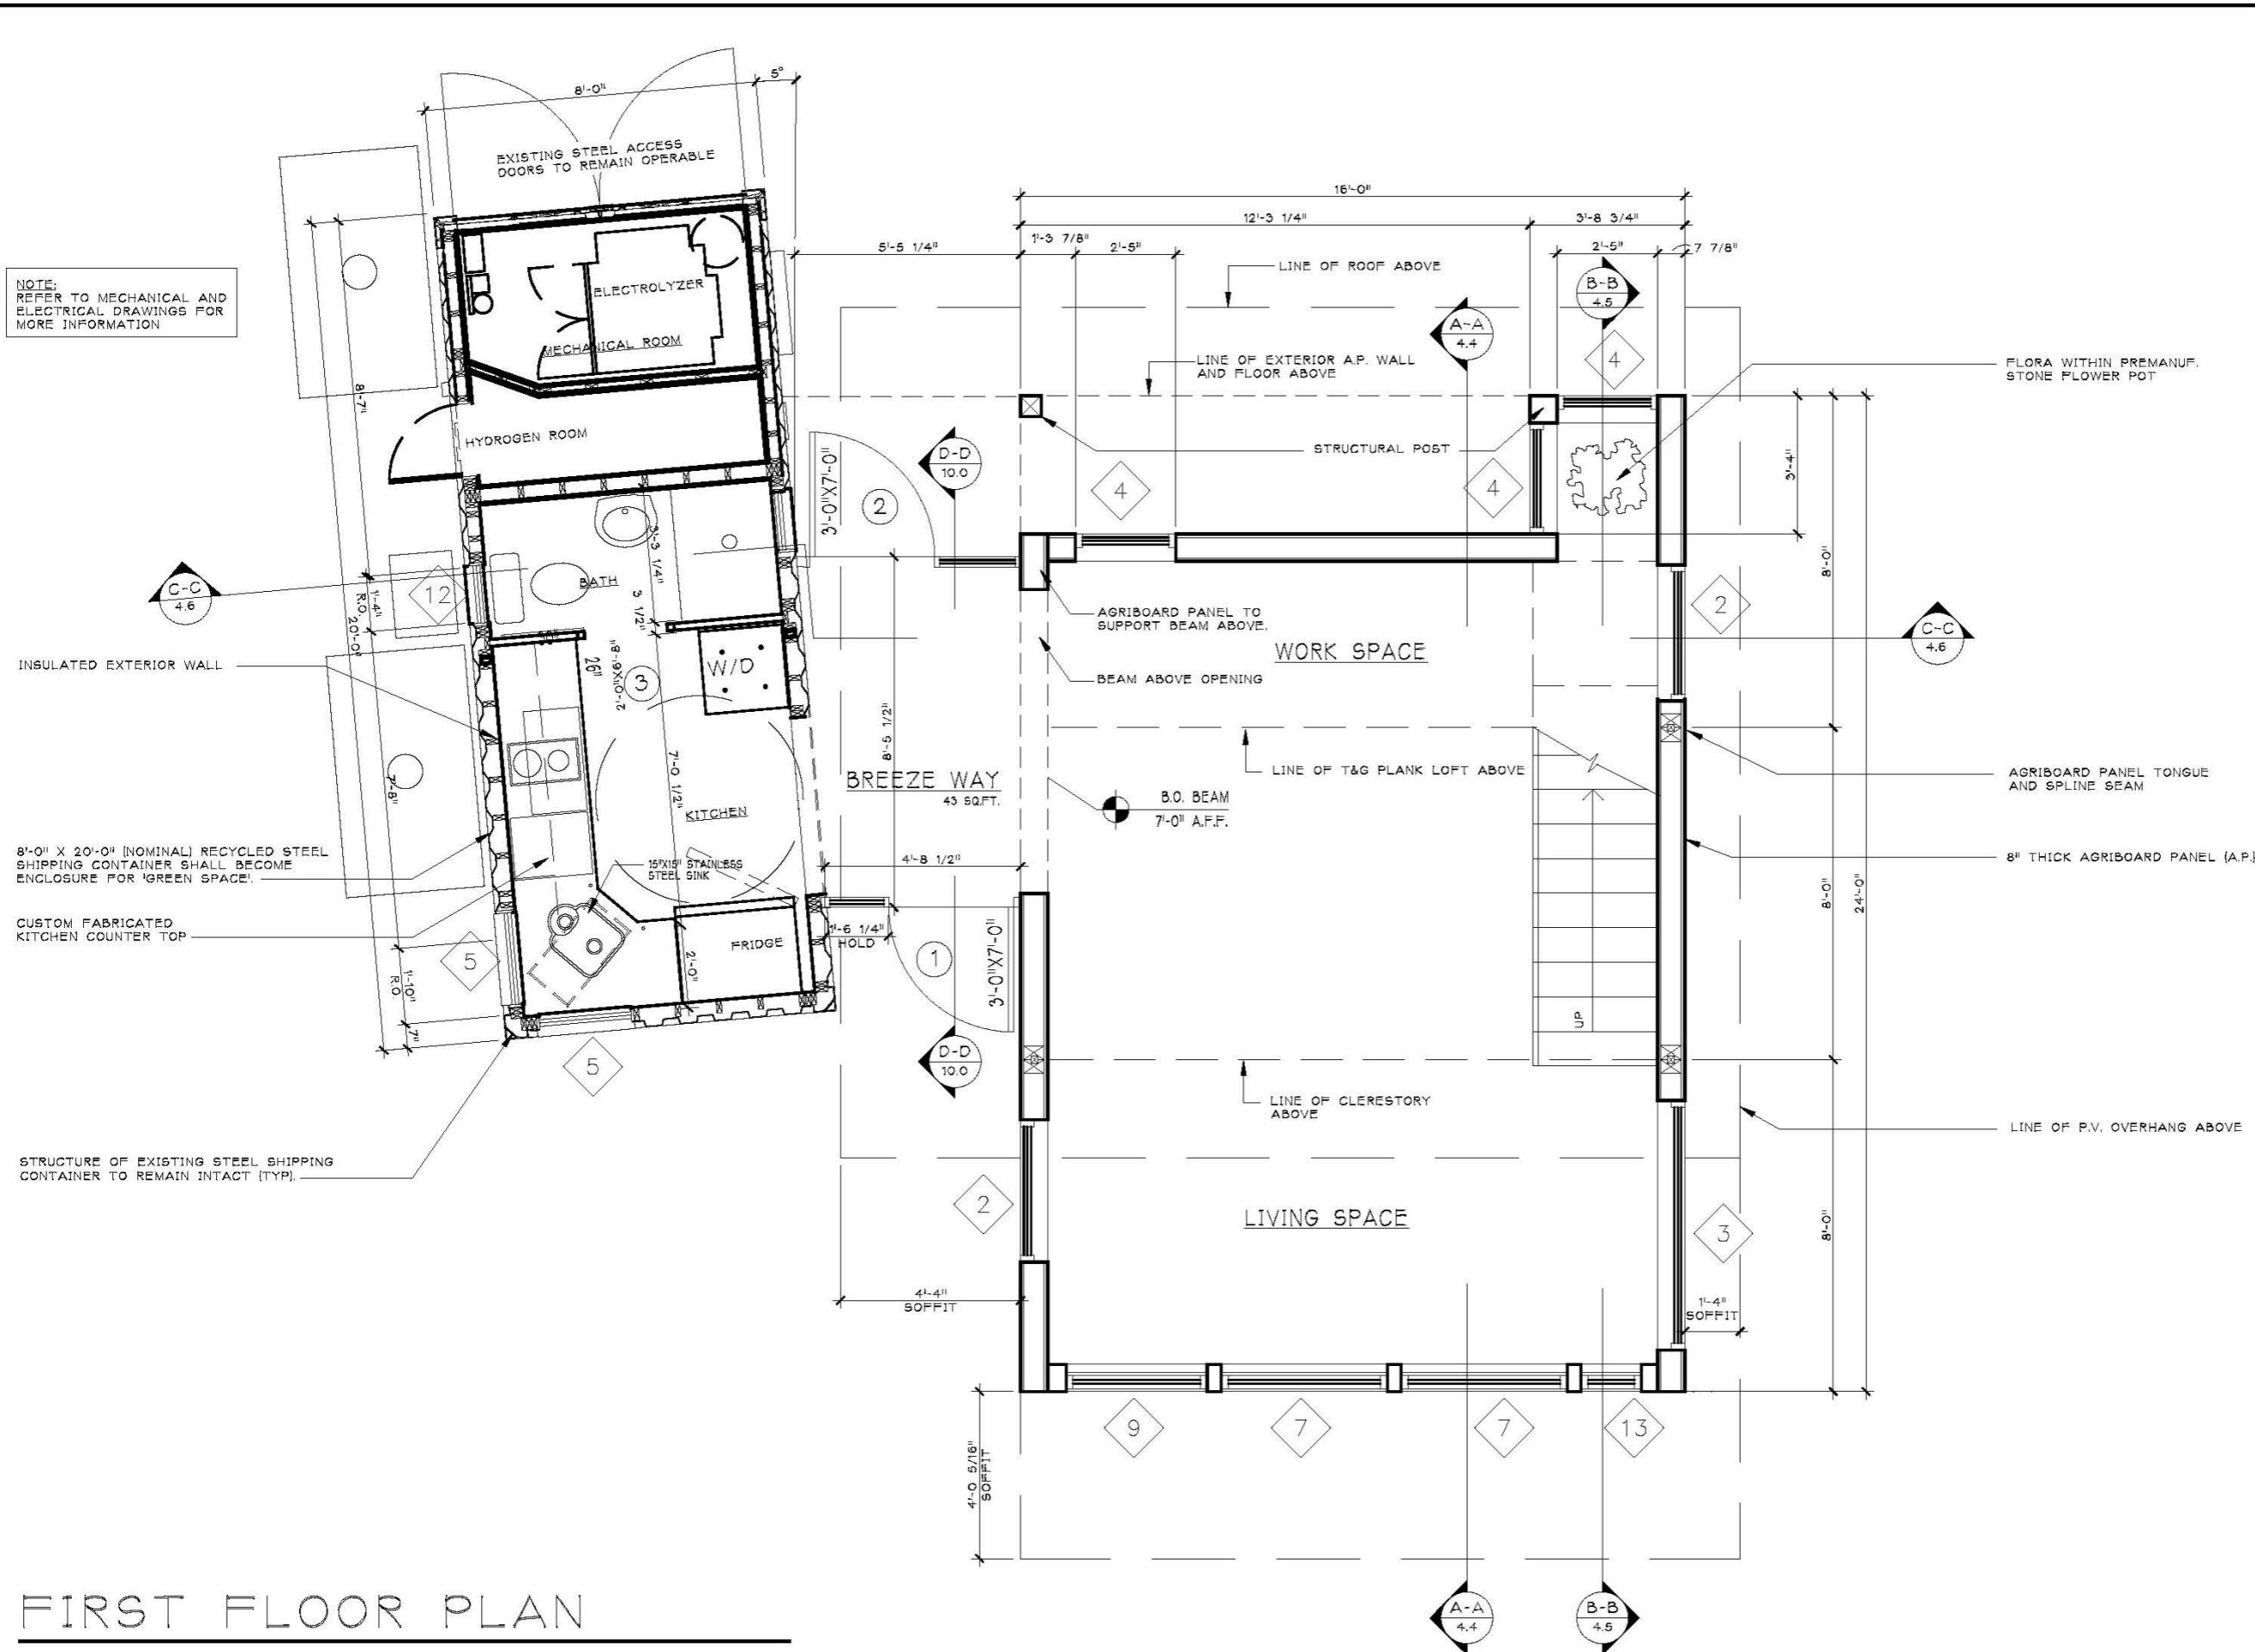

FIRST FLOOR PLAN

 

SCALE: 1/4" = 1'-0"

ISSUE DATES	
DATE	DESCRIPTION
06.12.04	NREL SUBMISSION
11.28.04	AGRIBOARD FOR BID
01.09.05	AGRIBOARD FOR COORDINATION
01.28.05	AGRIBOARD FOR COORDINATION
02.02.05	BREEZWAY/GLAZING FABRICATOR FOR REVIEW
02.04.05	FOR STRUCTURAL REVIEW
02.08.05	NREL SUBMISSION
06.15.05	NREL SUBMISSION
08.16.05	NREL SUBMISSION

No.	DATE	DESCRIPTION
2	01.25.04	COORD. WITH PART DRAWING REVISIONS
1	01.09.04	COORD. WITH PART DRAWING REVISIONS

NEW YORK INSTITUTE OF TECHNOLOGY
SCHOOL OF ARCHITECTURE AND DESIGN

NORTHERN BLVD., OLD WESTBURY, NY 11568
TEL: 516-886-7659 FAX: 516-886-1921
www.nyu.edu/solar

SOLAR DECATHLON 2005
WASHINGTON D.C.

TITLE: **FIRST FLOOR PLAN**

SCALE: AS SHOWN
DATE: 06.15.05

3.0