


 
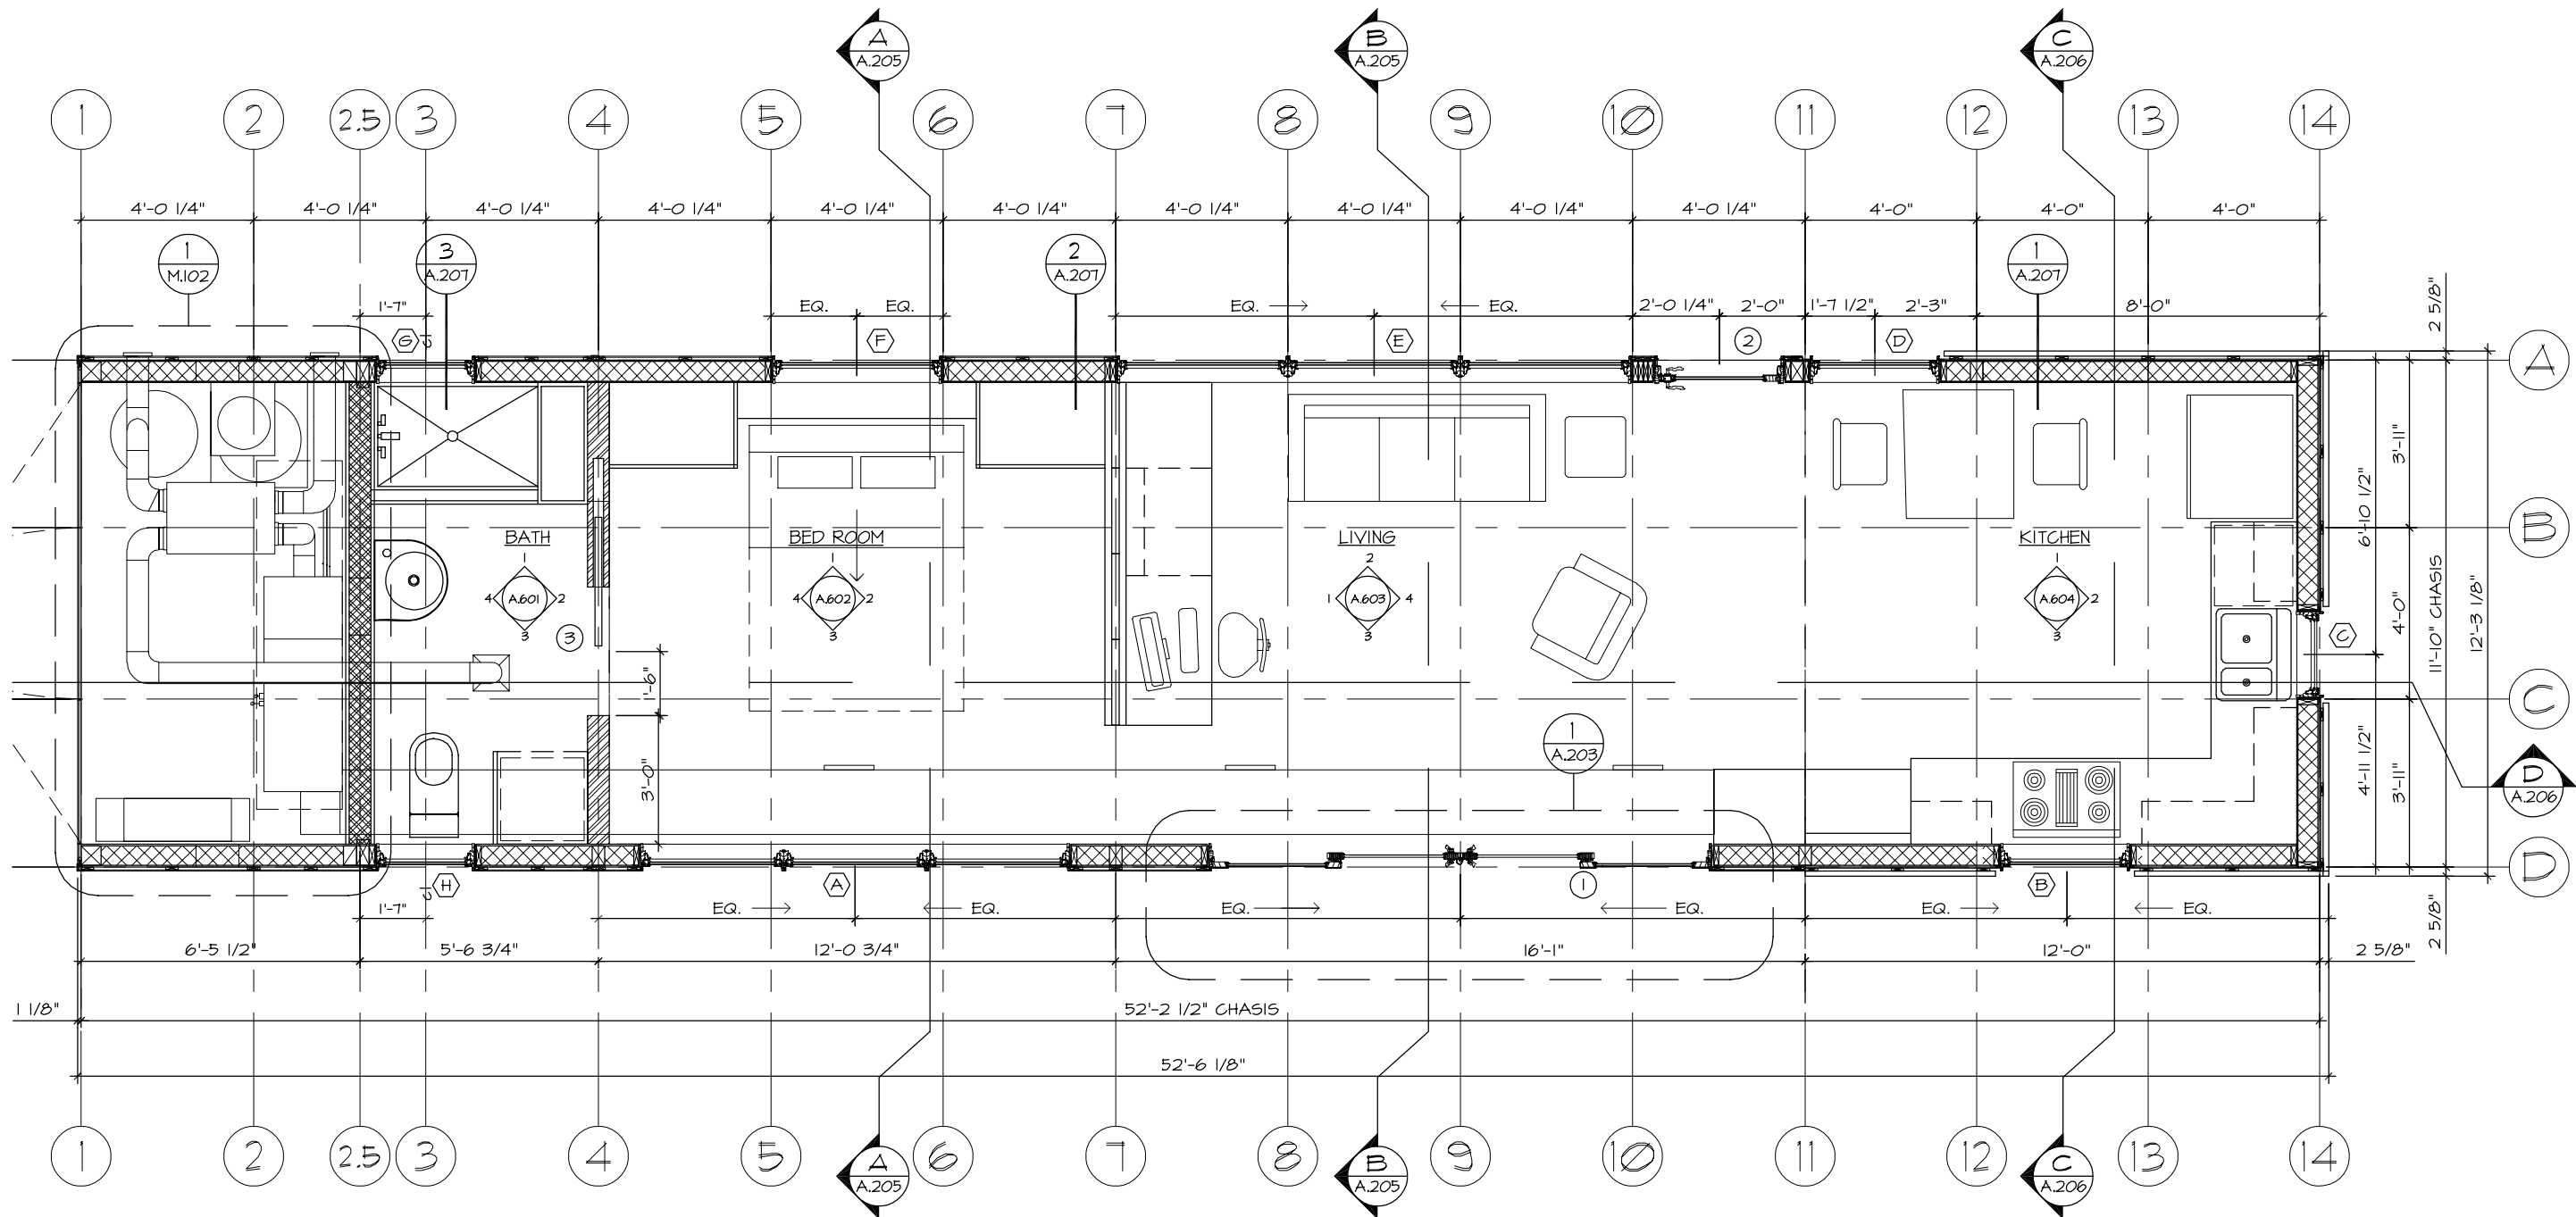


GENERAL NOTES

BUILDING FOOTPRINT: 652 S.F.
 AWNINGS: 121 S.F.
 TOTAL: 773 S.F. < 800 S.F. MAX.

WALL LEGEND

-  6" STRUCTURAL INSULATED PANEL (SIP)
-  2x6 WOOD FRAME CONSTRUCTION, TYP.
-  SCREEN WALL, SEE INT. ELEVATIONS
-  2x8 WOOD FRAME CONSTRUCTION, TYP.



FLOOR PLAN - SCALE = 1/4" = 1'-0"



DATE 06/10/05

BUILDING FLOOR PLAN, WALL LEGEND

calpoly slo solar decathlon

California Polytechnic State University
 College of Architecture and Environmental Design
 College of Engineering
 1 Grand Avenue, San Luis Obispo, CA 93407



A.101