

TU Darmstadt  
Solar Decathlon 07



## Drawings

August 7th Deliverables

Sustainability is the TUD Solar Decathlon Team vision for the future of dwelling and architecture. We defined some key aspects our architecture has to meet:  
Energy-efficiency: In our Solar Decathlon House design we aim to demonstrate that high living quality can be provided while drastically minimizing the energy consumption of a building. Every kilowatt hour of energy saved represents less impact on our environment. We think that the best way to meet these goals is an simple and adaptable concept. Therefore we chose a passiv solar cybernetic system which is supported by a highly technological active system

„Made in Germany“ as the core of our design strategy. These already forgotten techniques of the time before the invention of air-conditioning are simple and reliable systems for temperature, light and humidity control. By their means the building reacts to local and seasonal climatic situations without needing additional energy for living comforts. As architects we claim to create living spaces that both meet functional needs of the inhabitants and represent an environment suitable to all of our senses. Therefore we recognize optics, haptics, acoustics and the indoor-outdoor relation as vital for our design.

Economics and Materials: By regarding the life cycle in selecting building components and materials we work towards reducing operating costs. To take advantage of material properties we aspire to use them suitable to their specifics. We see our house as a prototype for future serial production and want to offer different user configurations by use of platform modules, as common in automobile manufacturing.

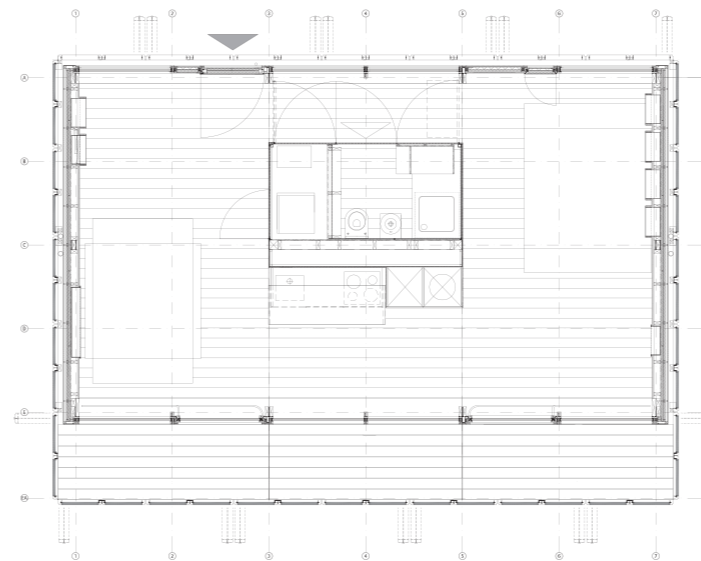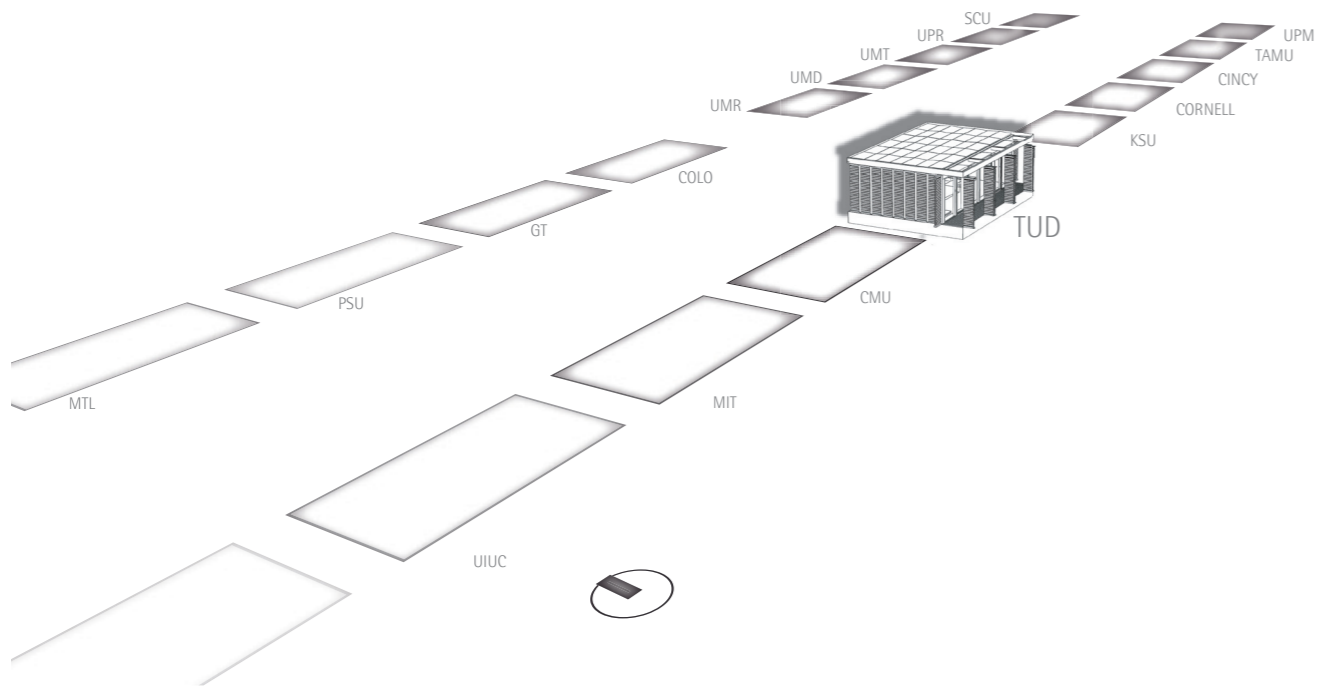

SOLAR DECATHLON 07  
TEAM DEUTSCHLAND

Table of Contents

Cover Sheet

Table of Contents

I 1.0 Pictures Construction Site

I 2.0 Pictures Construction Site

General

G 1.0 Conditioned Area	M 1:50
G 1.1 Footprint opened Louvers	M 1:50
G 1.2 Footprint closed Louvers	M 1:50
G 2.0 Deck Site Plan with CMU	M 1:200
G 2.1 Deck Elevations with CMU	M 1:200
G 2.2 Deck 3D Elevation	M 1:100
G 2.3 Deck Site Plan	M 1:100
G 2.4 Deck Elevation North	M 1:100
G 2.5 Deck Elevation South	M 1:100
G 3.0 Accessibilitiy / Public Tour Deck	M 1:100
G 3.1 Accessibility / Public Tour House	M 1:50
G 3.2 Accessibilty Details	M 1:5
G 4.0 Materials Interior	none
G 4.1 Materials Interior	none

Architecture

A 1.0 Floor Plan	M 1:50
A 1.1 Section East-West	M 1:50
A 1.2 Section North-South	M 1:50
A 1.3 Elevation North	M 1:50
A 1.4 Elevation South	M 1:50
A 1.5 Elevation West	M 1:50
A 1.6 Elevation East	M 1:50
A 2.1 Roof Top View	M 1:50
A 2.2 Roof Drainage Plan	M 1:50
A 2.3 Roof Component Joint	M 1:10
A 2.4 Attic North	M 1:10
A 2.5 Attic South	M 1:10
A 2.6 Attic West/East	M 1:10
A 3.1 Interior Ceiling Plan	M 1:50
A 3.2 Interior Illumination Rendering	M 1:50
A 3.3 Interior Ceiling Plan/ Capillary Tube Plate Detail	M 1:20
A 3.4 Interior Lighting Walls	M 1:20
A 3.5 Interior Lighting Walls	M 1:20
A 3.6 Interior Lighting Bath	M 1:25
A 3.7 Interior Elavation West	M 1:20
A 3.8 Interior Elavation East	M 1:20
A 3.9 Interior Wall Sections	M 1:20
A 3.10 Interior West Wall Section	M 1:20
A 3.11 Interior East Wall Section	M 1:20

A 4.0 Window Fassade View North / South	M 1:50
A 4.1 Window Fassade Detail Stand Sheet South	M 1:1
A 4.2 Window Fassade Detail Sliding Glass Door	M 1:1
A 4.3 Window Fassade Detail Stand Sheet North	M 1:1
A 4.4 Window Fassade Detail Opaque Opening	M 1:1
A 4.5 Window Fassade Detail Opaque Opening	M 1:1

A 5.0 Louvers Floor Plan	M 1:50
A 5.1 Louvers Horizontal Section Top	M 1:1
A 5.2 Louvers Horizontal Section Middle	M 1:1
A 5.3 Louvers Horizontal Section Bottom	M 1:1
A 5.4 Louvers Vertical Long Section	M 1:5
A 5.5 Louvers Vertical Section Top / Bottom	M 1:1
A 5.6 Louvers PV Circuitry	none
A 5.7 Louvers PV Circuitry	none

A 6.0 Core Floor Plan – closed	M 1:20
A 6.1 Core Floor Plan – opened	M 1:20
A 6.2 Core Section East-West	M 1:20
A 6.3 Core Section North-South	M 1:20
A 6.4 Core View Bathroom	M 1:20
A 6.5 Core View North	M 1:20
A 6.6 Core View East	M 1:20
A 6.7 Core View West	M 1:20
A 6.8 Core View South Kitchen	M 1:20

A 7.0 Plattform Floorplan	M 1:50
A 7.1 Plattform Terrace South West	M 1:20
A 7.2 Plattform Inspection Schemes	M 1:10
A 7.3 Living Cavity – open	M 1:10
A 7.4 Living Cavity – open	M 1:10
A 7.5 Living Cavity – closed	M 1:10
A 7.6 Living Cavity – closed	M 1:10
A 7.7 Living Cavity plan	M 1:20
A 7.8 Living Cavity Details	M 1:5
A 7.9 Sleeping Cavity Sections	M 1:10
A 7.10 Sleeping Cavity Sections	M 1:10

Structure

S 1.1 – 1.4 General Notes	
S 2.1 – S 5 Structual Drawings	
P 1 Position Plan Roof	M 1:50
P 2 Position Plan Reinforcing	M 1:50
P 3 Position Plan Platform	M 1:50
P 4 Position Plan Foundation	M 1:50
P 5 Position Plan Cross Section	M 1:50
P 6 Position Plan Longitudinal Section	M 1:50

Building Services Engeneering

H1.0 Watersystem	M 1:50
H1.1 Heating, Cooling, Ventilation	M 1:50

H1.2 Passive Cooling	M 1:50
H1.3 Layout Mechanical Services	M 1:50

Electric


E 1.0 PV Scheme Overview	none
E 1.1 PV Scheme Detail 1	none
E 1.2 PV Scheme Detail 2	none
E 1.3 PV Scheme Detail 3	none
E 1.4 PV Scheme Detail 4	none
E 2.1 Electric Circuit – BUS Leat	none
E 2.2 Electric Circuit – Kitchen	none

E 3.1 Distribution Box – AC Installation	none
E 3.2 Distribution Box – AC Installation	none
E 3.3 Distribution Box – AC Installation	none
E 3.4 Distribution Box – AC Installation	none
E 3.5 Distribution Box – AC Installation	none
E 3.6 Distribution Box – AC Installation	none
E 3.7 Distribution Box – AC Installation	none
E 3.8 Distribution Box – AC Installation	none
E 3.9 Distribution Box – AC Installation	none
E 3.10 Distribution Box – AC Installation	none
E 3.11 Distribution Box – AC Installation	none
E 3.12 Distribution Box – AC Installation	none

E 4.0 Underfloor Installation	none
E 4.1 Electrical West Wall	M 1:20
E 4.2 Electrical East Wall	M 1:20
E 4.3 Electrical Bath Room	M 1:20
E 4.4 Electrical Kitchen	M 1:20
E 4.5 Electrical Core West Wall	M 1:20
E 4.6 Electrical Core East Wall	M 1:20


Site Operations

O1 Assembly	M 1:200
O2 Assembly	M 1:200
O3 Assembly / Disassembly	M 1:200
O4 Site Plan	M 1:1000

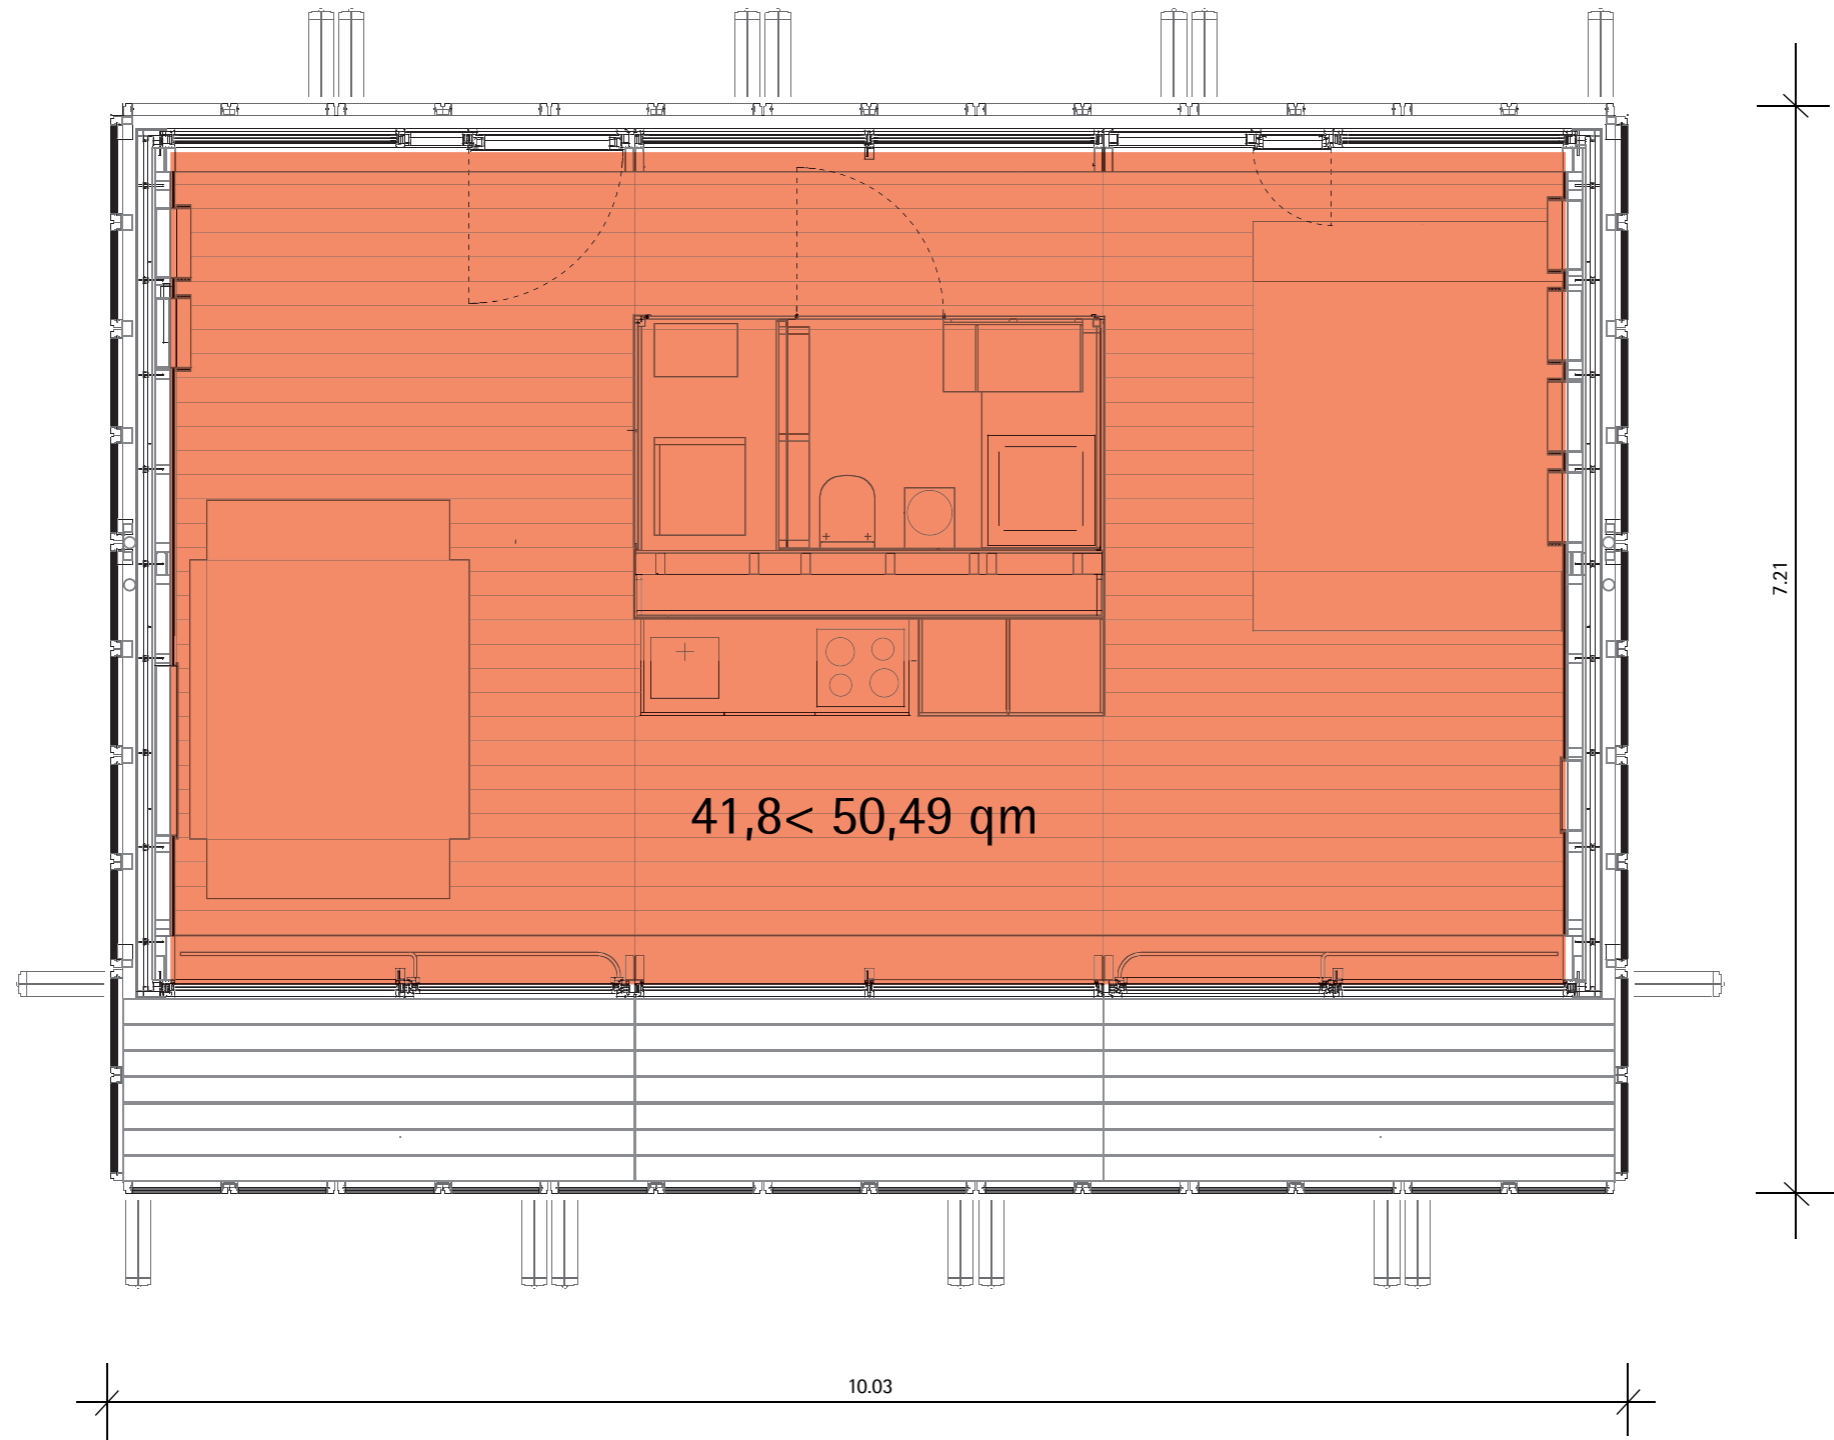

1  
G1.1

Scale 1:50

 

TECHNISCHE  
UNIVERSITÄT  
DARMSTADT

SOLAR DECATHLON 07  
TEAM DEUTSCHLAND

Team Solar Decathlon 2007  
Fachgebiet Entwerfen und Energieeffizientes Bauen  
El-Lissitsky-Straße 1  
64287 Darmstadt

[www.solardecathlon.de](http://www.solardecathlon.de)  
[solardecathlon@ec.tu-darmstadt.de](mailto:solardecathlon@ec.tu-darmstadt.de)

1	Issued for Deliverable	07/08/07	AK
INDEX	DESCRIPTION	DATE	NAME
INDEX	DESCRIPTION	SCALE	
1	Conditioned Area	1:50	

DRAWING NUMBER

G1.0

COMPONENT

Conditioned Area

FOOTPRINT CALCULATION:

On Feburary, the 1st Mike Wassmer agreed on only counting the square footage of the louvers in the South, West and East but on the North facade.

footprint of building:

10.03 m x 7.21 m = 72.31 sqm  
32.99 ft x 23.6 ft = 778.4 sqft

louvers:

single louver:

0.63 m x 0.17 m = 0.11 sqm  
2.07 ft x 0.56 ft = 1.16 sqft

all louvers:

9 x 0.11 sqm = 0.99 sqm  
9 x 1.16 sqft = 10.44 sqft

footprint altogether:

72.31 sqm + 0.99 sqm = 73.3 sqm  
778.4 sqft + 10.44 sqft = 788.84 sqft



Floorplan with opened louvers  
Scale 1:50





TECHNISCHE  
UNIVERSITÄT  
DARMSTADT

SOLAR DECATHLON 07  
TEAM DEUTSCHLAND

Team Solar Decathlon 2007  
Fachgebiet Entwerfen und Energieeffizientes Bauen  
El-Lissitsky-Straße 1  
64287 Darmstadt  
[www.solardecathlon.de](http://www.solardecathlon.de)  
[solardecathlon@ec.tu-darmstadt.de](mailto:solardecathlon@ec.tu-darmstadt.de)

1	Issued for Deliverable	07/08/07	EZ
INDEX	DESCRIPTION	DATE	NAME
INDEX	DESCRIPTION	SCALE	
1	Floorplan / opened louvers	1:50	

DRAWING NUMBER

G1.1

COMPONENT

Footprint

FOOTPRINT CALCULATION:

fooprint of building:


10.03 m x 7.21 m = 72.31 sqm  
32.99 ft x 23.66 ft = 778.4 sqft

louvers:

In closed condition the louvers do not exceed the footprint of the building.


footprint altogether:

10.03 m x 7.21 m = 72.31 sqm  
32.99 ft x 23.66 ft = 778.4 q

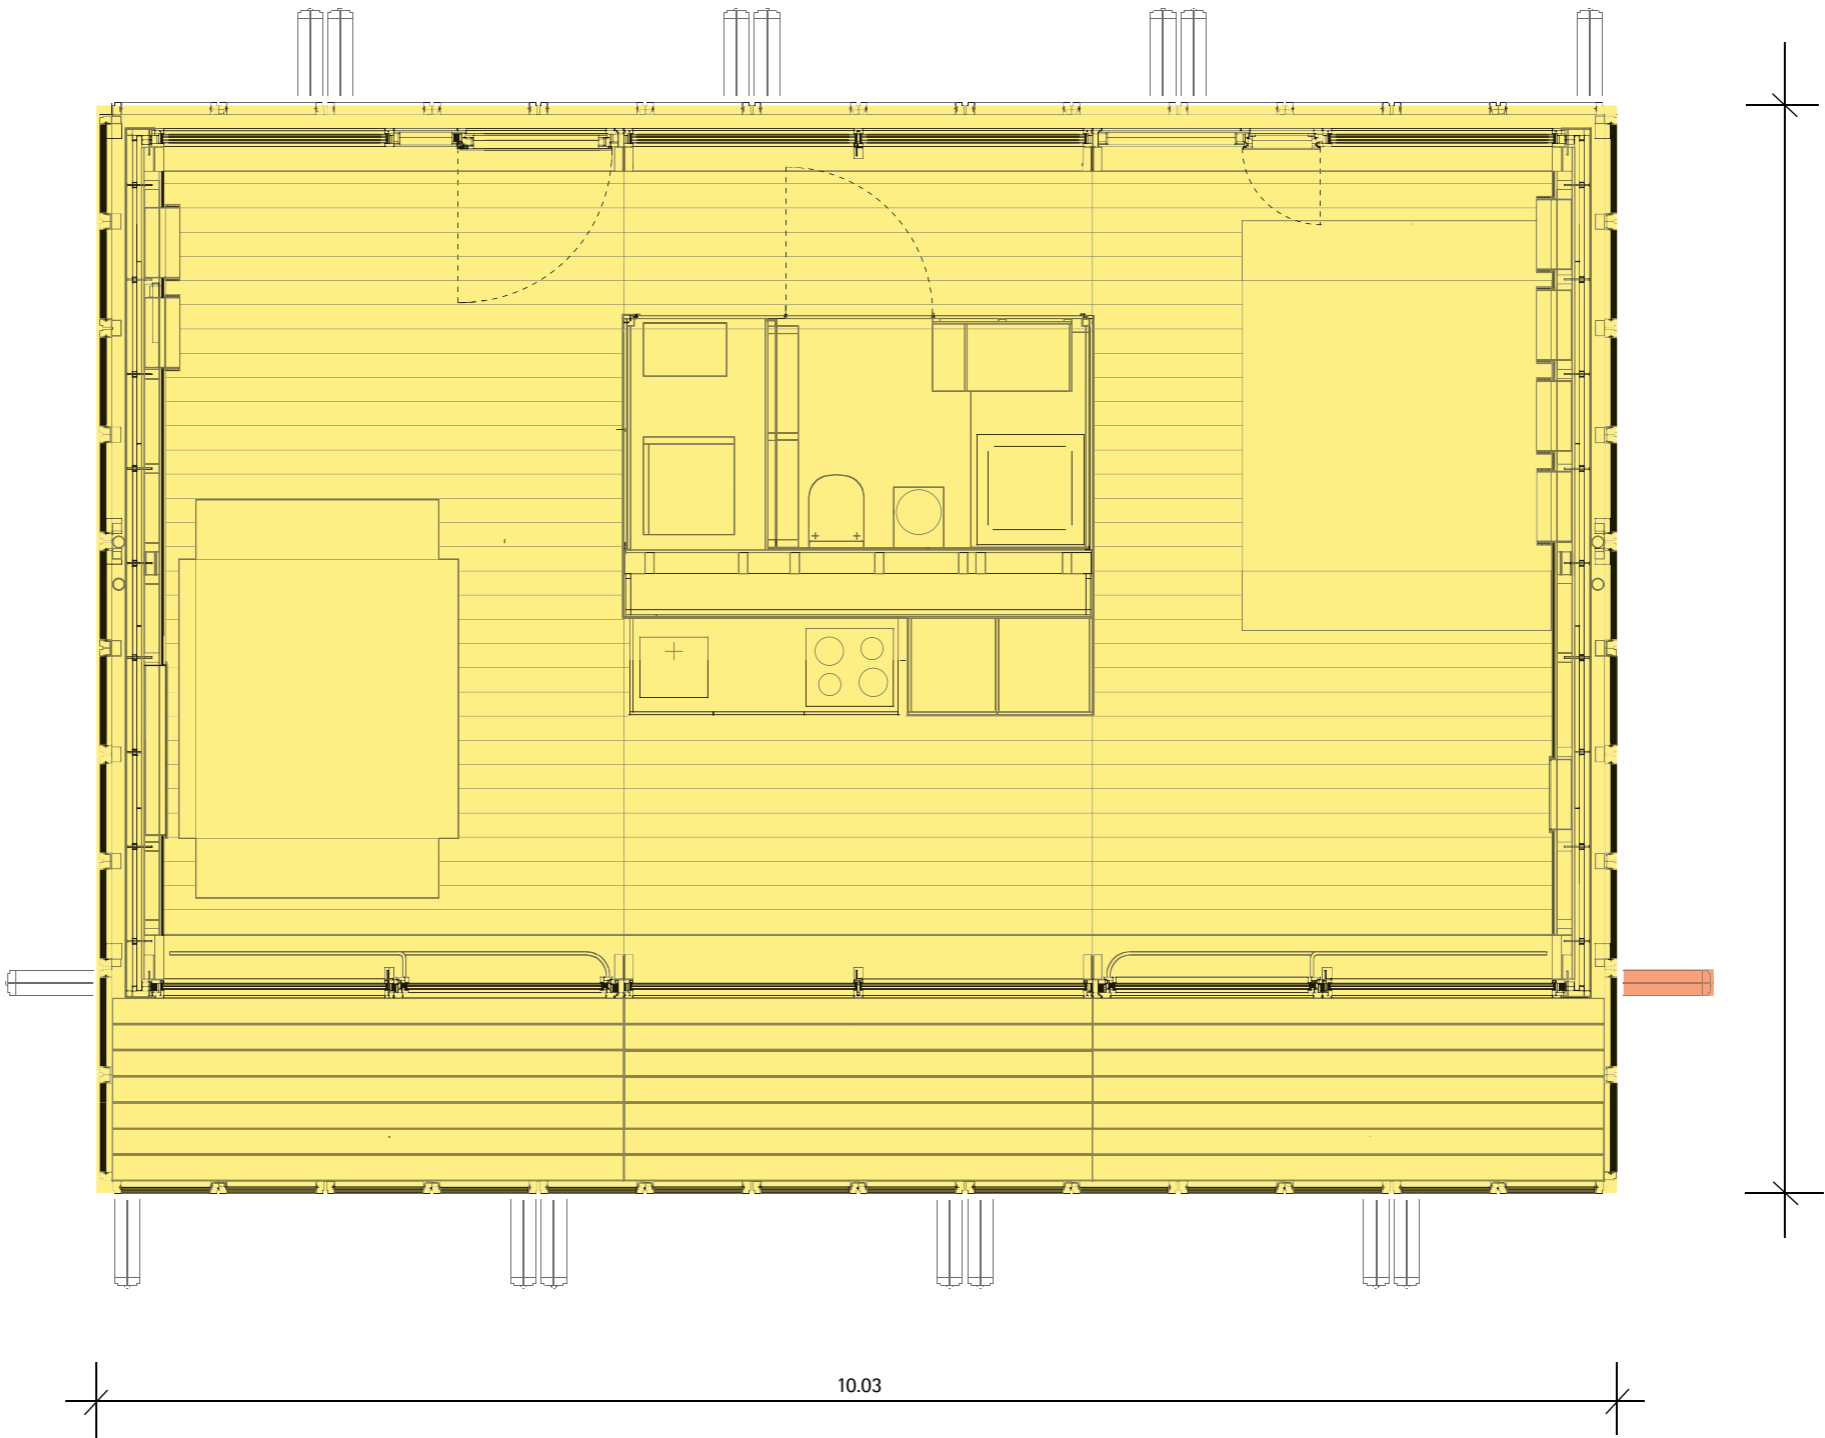

Floorplan with closed louvers  
Scale 1:50





TECHNISCHE  
UNIVERSITÄT  
DARMSTADT

SOLAR DECATHLON 07  
TEAM DEUTSCHLAND

Team Solar Decathlon 2007  
Fachgebiet Entwerfen und Energieeffizientes Bauen  
El-Lissitsky-Straße 1  
64287 Darmstadt  
[www.solardecathlon.de](http://www.solardecathlon.de)  
[solardecathlon@ec.tu-darmstadt.de](mailto:solardecathlon@ec.tu-darmstadt.de)

INDEX	DESCRIPTION	DATE	NAME
1	Issued for Deliverable	07/08/07	EZ



INDEX	DESCRIPTION	SCALE
1	Floorplan / closed louvers	1:50

DRAWING NUMBER

**G1.2**

COMPONENT

**Footprint**

 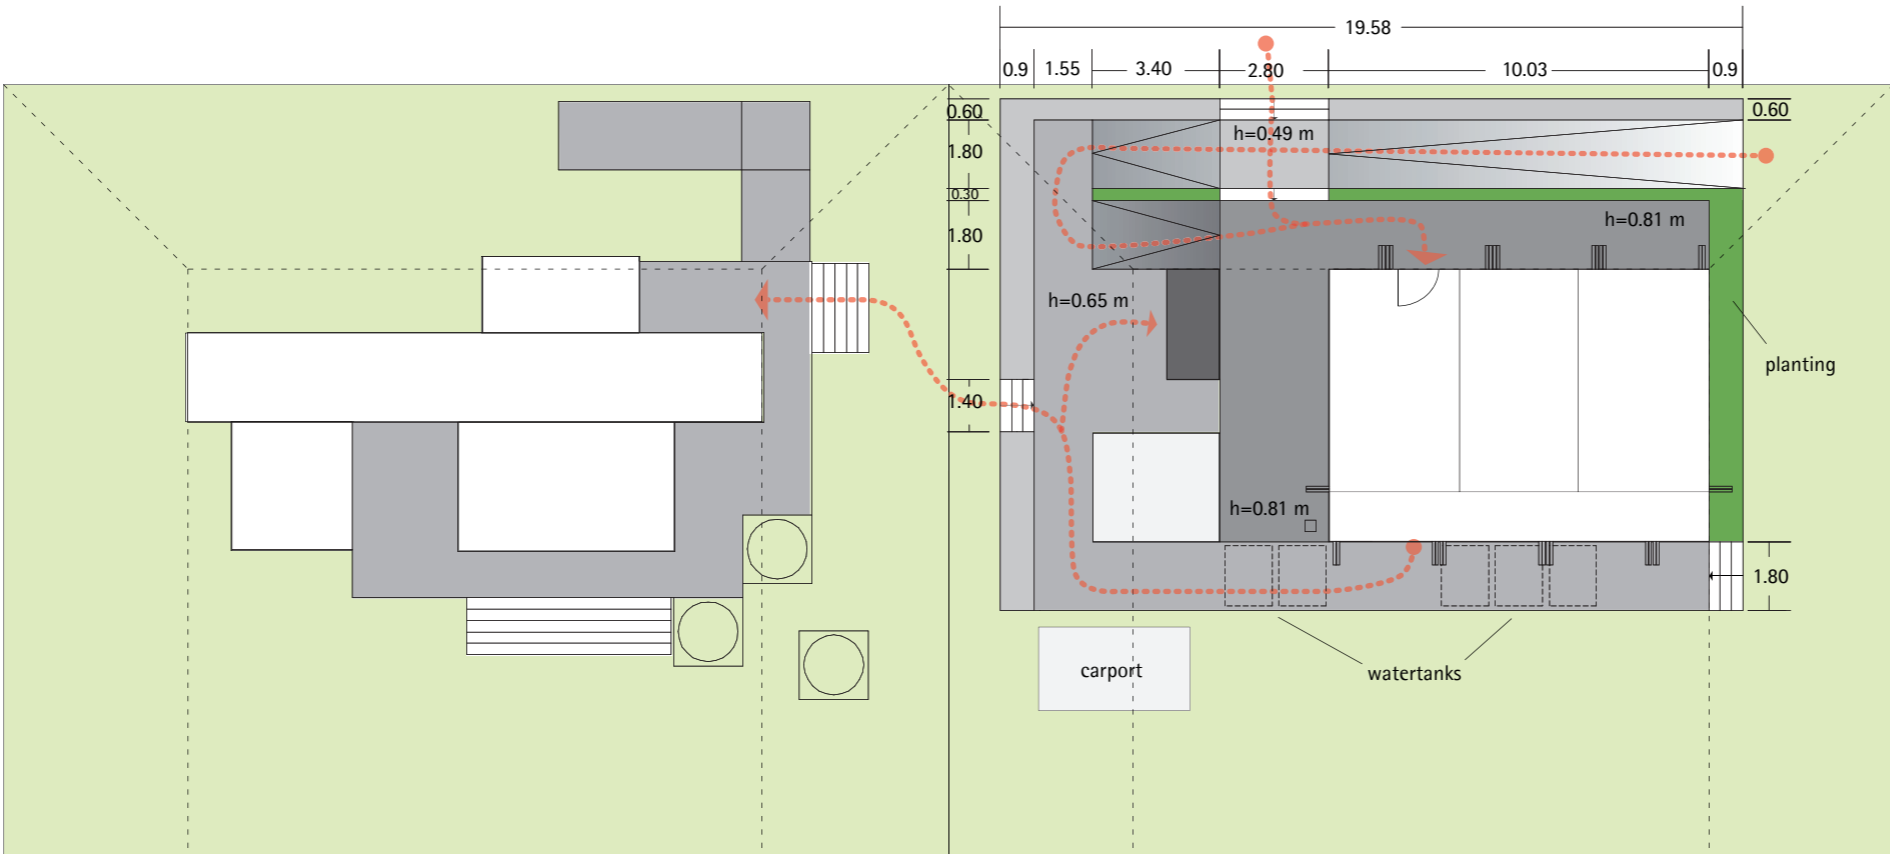


TECHNISCHE  
UNIVERSITÄT  
DARMSTADT

SOLAR DECATHLON 07  
TEAM DEUTSCHLAND

Team Solar Decathlon 2007  
Fachgebiet Entwerfen und Energieeffizientes Bauen  
El-Lissitsky-Straße 1  
64287 Darmstadt  
[www.solardecathlon.de](http://www.solardecathlon.de)  
[solardecathlon@ee.tu-darmstadt.de](mailto:solardecathlon@ee.tu-darmstadt.de)


1	Issued for Deliverable	07/08/07	EZ
INDEX	DESCRIPTION	DATE	NAME
INDEX	DESCRIPTION	SCALE	
1	Deck Site Plan TUD + CMU	1:200	

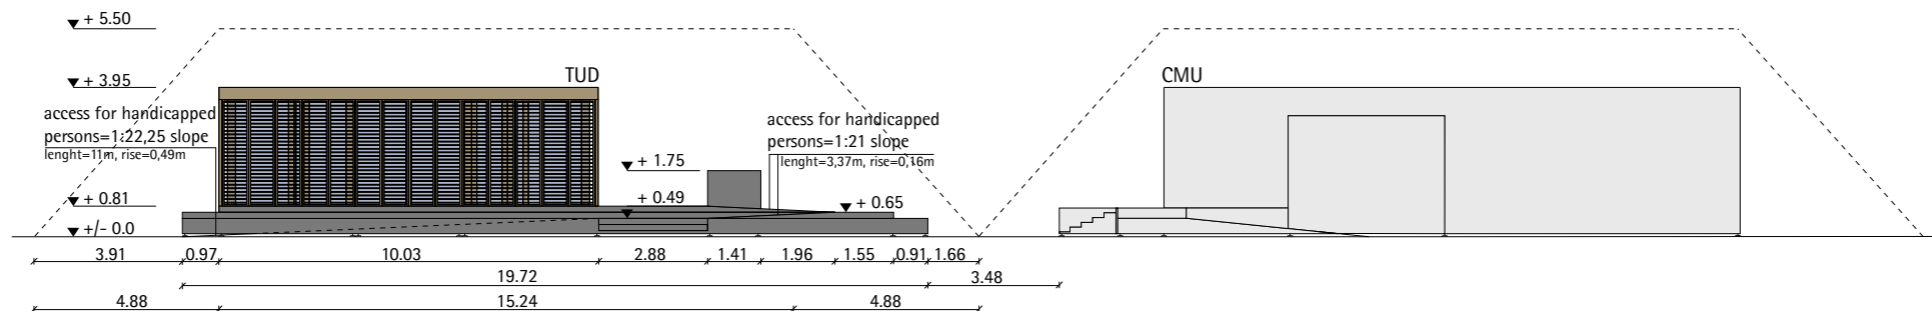

1  
G2.1

## Deck Elevation North

Scale 1:200

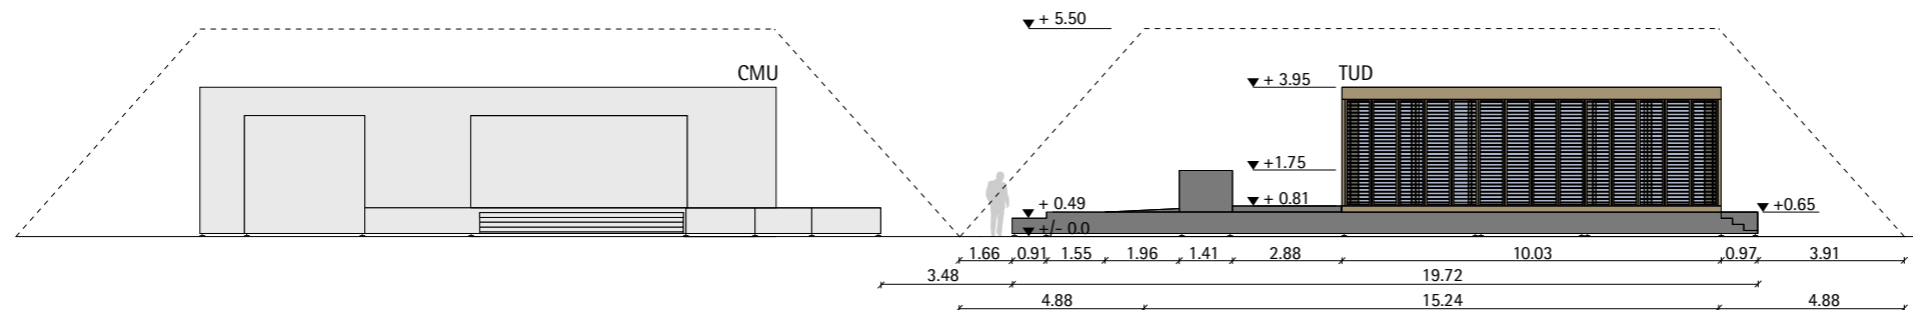

2  
G2.1

## Deck Elevation South

Scale 1:200

m 0 1 2 5 10  
ft 0' 1' 2' 5' 10' 25'



TECHNISCHE  
UNIVERSITÄT  
DARMSTADT

SOLAR DECATHLON 07  
TEAM DEUTSCHLAND

Team Solar Decathlon 2007  
Fachgebiet Entwerfen und Energieeffizientes Bauen  
El-Lissitsky-Straße 1  
64287 Darmstadt

[www.solardecathlon.de](http://www.solardecathlon.de)  
[solardecathlon@ee.tu-darmstadt.de](mailto:solardecathlon@ee.tu-darmstadt.de)


2	Elevation South	07/30/07	JL
1	Elevation North	07/30/07	JL
INDEX	DESCRIPTION	DATE	NAME
INDEX	DESCRIPTION		SCALE
1	Elevation North		1:200
2	Elevation South		1:200

DRAWING NUMBER

G2.1


COMPONENT

Deck

 



Scale 1:100

 

SOLAR DECATHLON 07  
TEAM DEUTSCHLAND

www.solardecathlon.de  
solardecathlon@ee.tu-darmstadt.de

[illegible]


INDEX	DESCRIPTION	SCALE
1	Deck Site Plan TUD	1:100

DRAWING NUMBER


## G2.3

## COMPONENT


# Deck

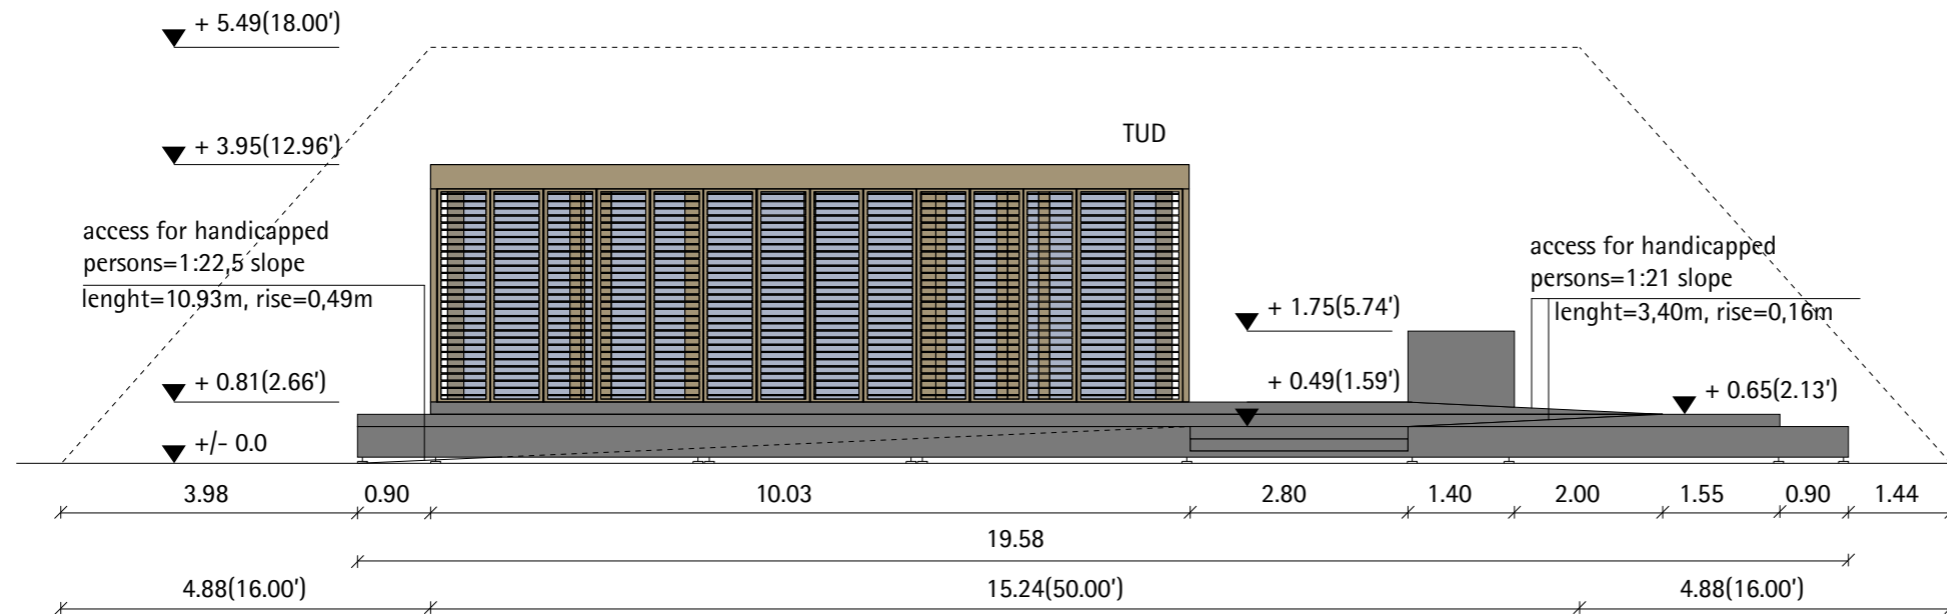

**1**  
G2.4  
**Deck Elevation North**  
Scale 1:100

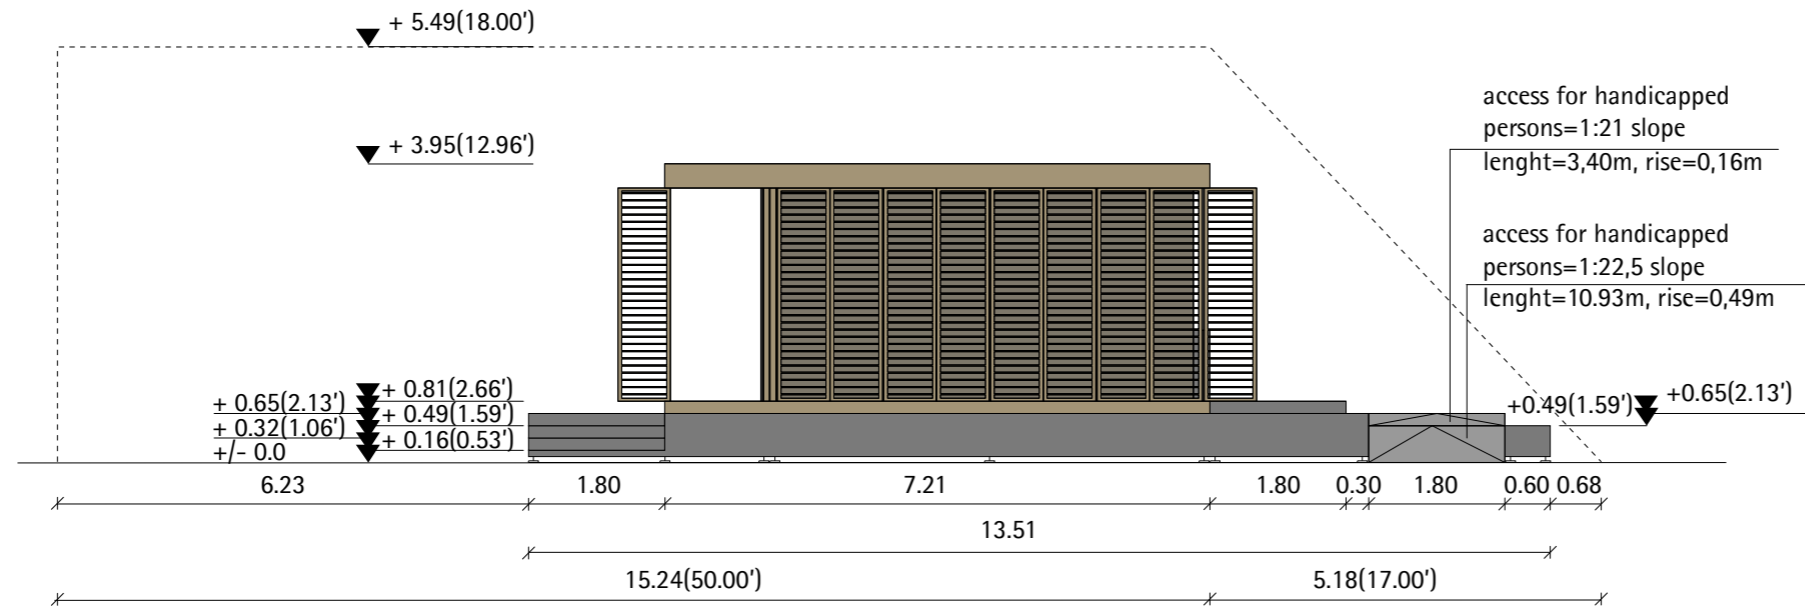

**2**  
G2.4  
**Deck Elevation East**  
Scale 1:100

 


TECHNISCHE  
UNIVERSITÄT  
DARMSTADT

**SOLAR DECATHLON 07**  
**TEAM DEUTSCHLAND**


Team Solar Decathlon 2007  
Fachgebiet Entwerfen und Energieeffizientes Bauen  
El-Lissitsky-Straße 1  
64287 Darmstadt  
[www.solardecathlon.de](http://www.solardecathlon.de)  
[solardecathlon@ec.tu-darmstadt.de](mailto:solardecathlon@ec.tu-darmstadt.de)

2	Deck Elevation East	07/31/07	JL
1	Deck Elevation North	07/31/07	JL
INDEX	DESCRIPTION	DATE	NAME
INDEX	DESCRIPTION	SCALE	
1	Deck Elevation North	1:100	
2	Deck Elevation East	1:100	


DRAWING NUMBER  
**G2.4**  
COMPONENT  
**Deck**

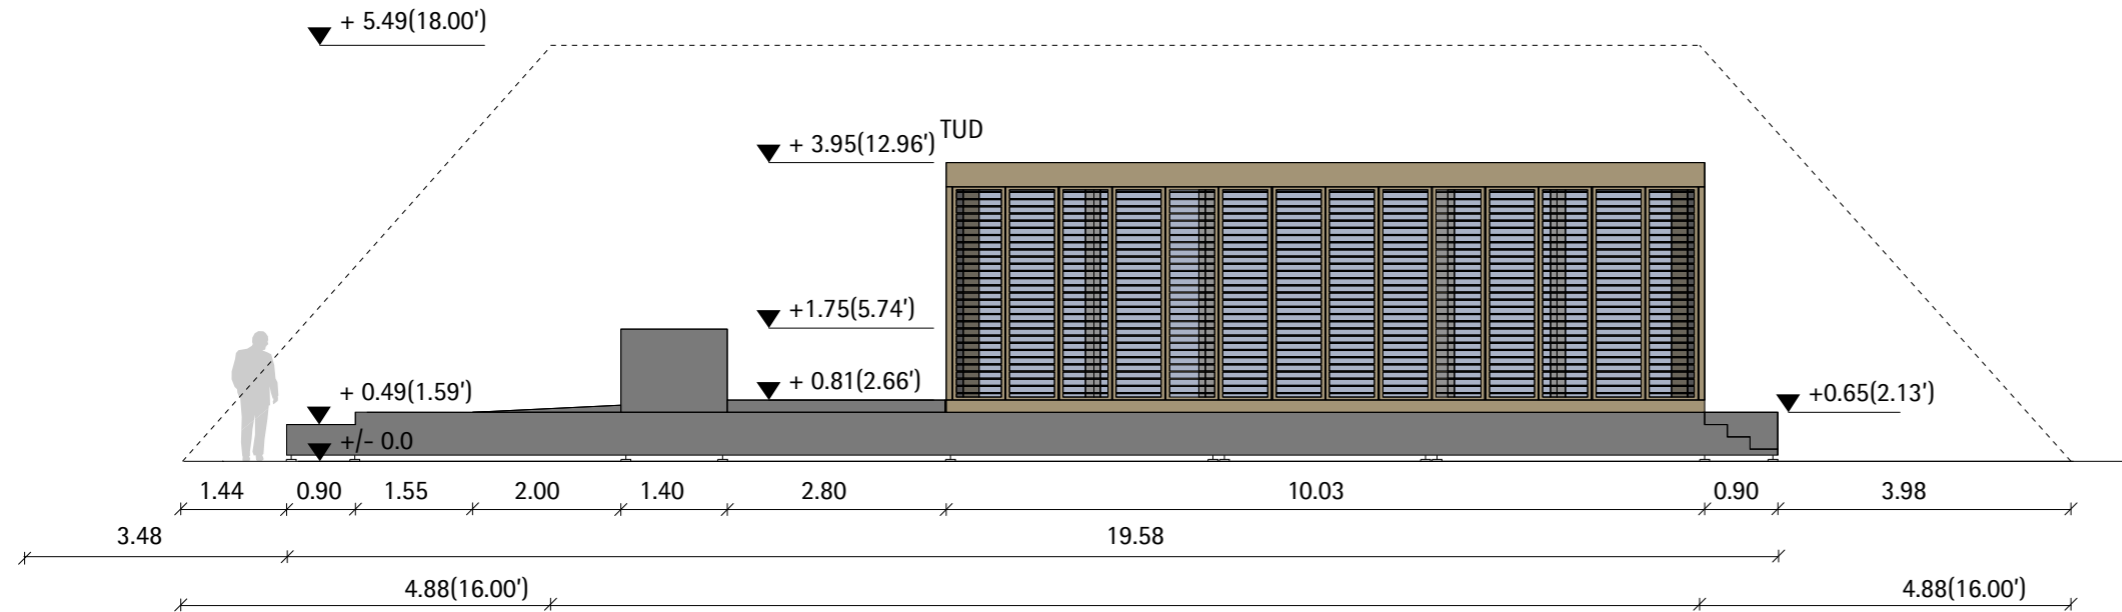

**1**  
G2.5  
**Deck Elevation South**  
Scale 1:100

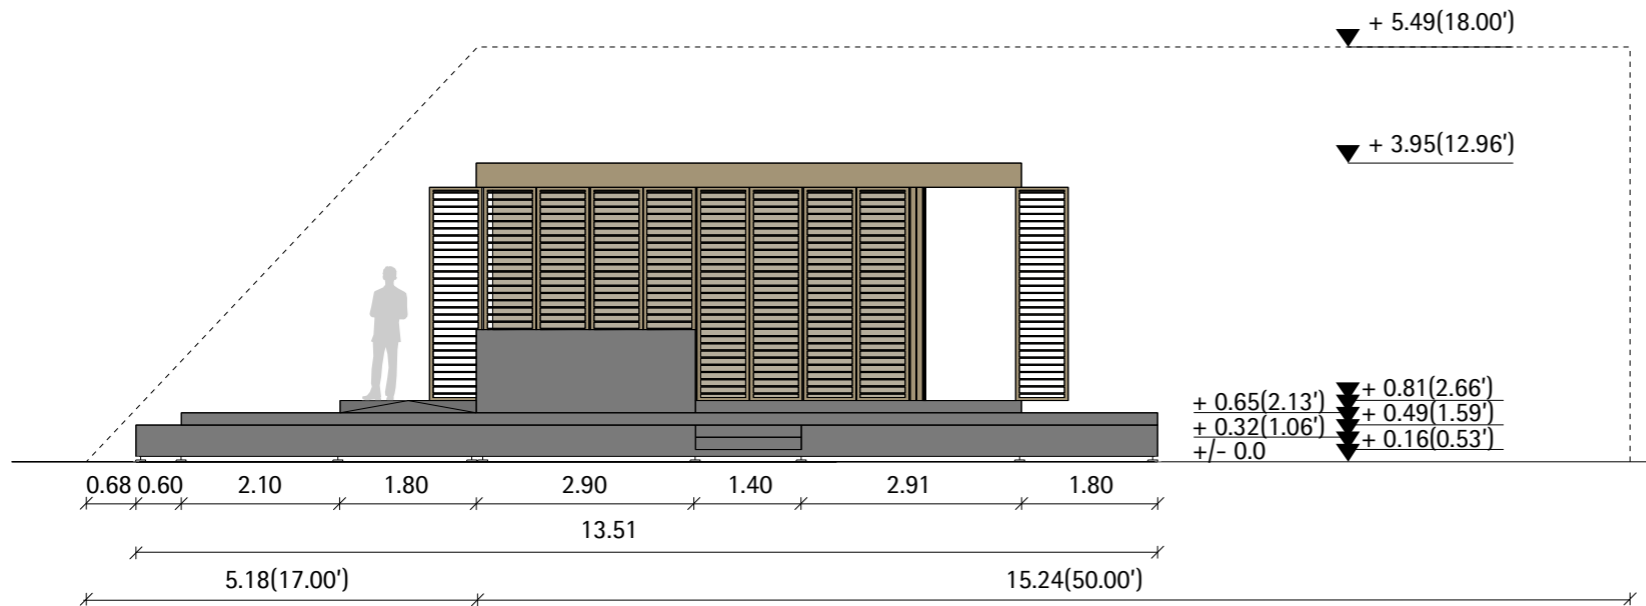

**2**  
G2.5  
**Deck Elevation West**  
Scale 1:100

 



TECHNISCHE  
UNIVERSITÄT  
DARMSTADT

SOLAR DECATHLON 07  
TEAM DEUTSCHLAND

Team Solar Decathlon 2007  
Fachgebiet Entwerfen und Energieeffizientes Bauen  
El-Lissitsky-Straße 1  
64287 Darmstadt

[www.solardecathlon.de](http://www.solardecathlon.de)  
[solardecathlon@ec.tu-darmstadt.de](mailto:solardecathlon@ec.tu-darmstadt.de)

2	Deck Elevation West	07/31/07	JL
1	Deck Elevation South	07/31/07	JL
INDEX	DESCRIPTION	DATE	NAME
INDEX	DESCRIPTION	SCALE	
1	Deck Elevation South	1:100	
2	Deck Elevation West	1:100	

DRAWING NUMBER


**G2.5**

COMPONENT

**Deck**

- \* 1\_line
- \* 2\_welcome, group formation, info movie while waiting
- \* 3\_concept: the house adapts itself to the seasons
- \* 4\_flexibility of dwelling and demonstration of technical devices
- \* 5\_kitchen
- \* 6\_bed and demonstration of technical devices
- \* 7\_flexible bathroom
- \* 8\_good bye, take a brochure
- \_wall of sponsors and video display
- \_visitors
- \_team members - organizers
- \_team members - tour guides

After entering the deck, visitor groups will be formed at point \*2. An information panel will help the tour guide explain the house's features. We will have five rotating main tour guides to lead visitors through the house. Every main tour guide will lead a group of about five people, making stops and explaining aspects of the house at different locations. At point \*8 a brochure rack will supply contact info.

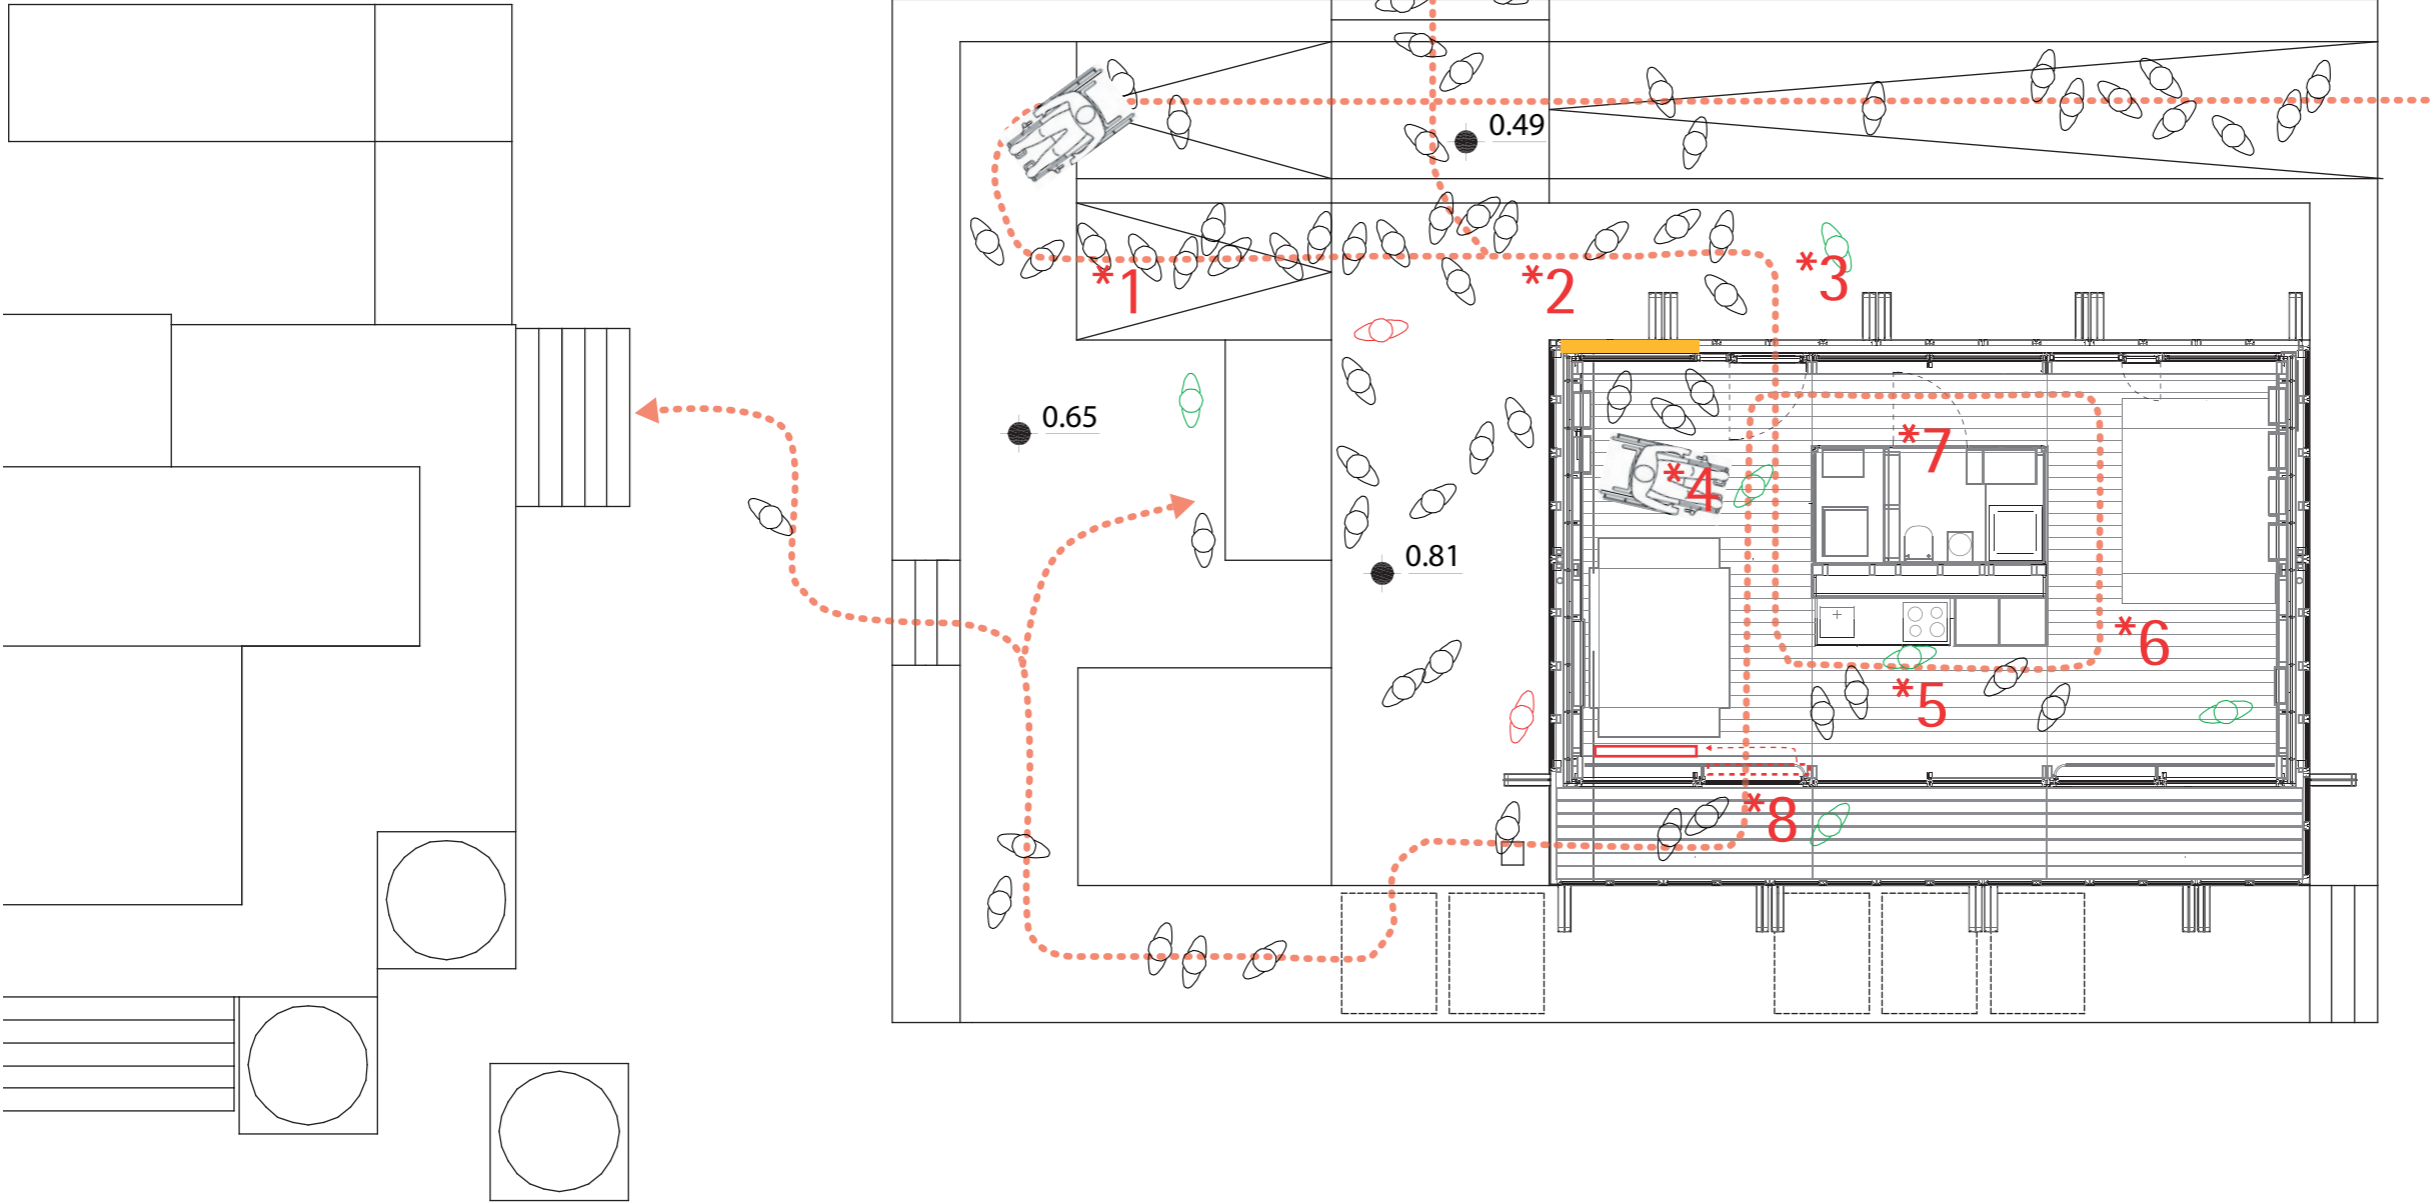

TECHNISCHE  
UNIVERSITÄT  
DARMSTADT

SOLAR DECATHLON 07  
TEAM DEUTSCHLAND

Team Solar Decathlon 2007  
Fachgebiet Entwerfen und Energieeffizientes Bauen  
El-Lissitsky-Straße 1  
64287 Darmstadt  
[www.solardecathlon.de](http://www.solardecathlon.de)  
[solardecathlon@ec.tu-darmstadt.de](mailto:solardecathlon@ec.tu-darmstadt.de)




1	Issued for Deliverable	07/08/07	EZ
INDEX	DESCRIPTION	DATE	NAME
INDEX	DESCRIPTION		SCALE
1	Accessibility		1:100

DRAWING NUMBER




G3.0

COMPONENT

Accessibility

-  \_visitors
-  \_team members - organizers
-  \_team members - tour guides

After entering the deck, visitor groups will be formed at point \*2. An information panel will help the tour guide explain the house's features. We will have five rotating main tour guides to lead visitors through the house. Every main tour guide will lead a group of about five people, making stops and explaining aspects of the house at different locations. At point \*8 a brochure rack will supply contact info.

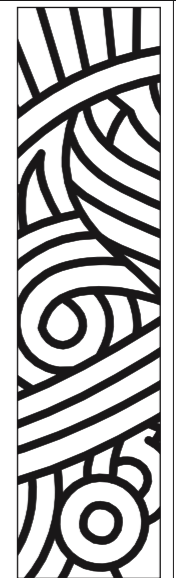 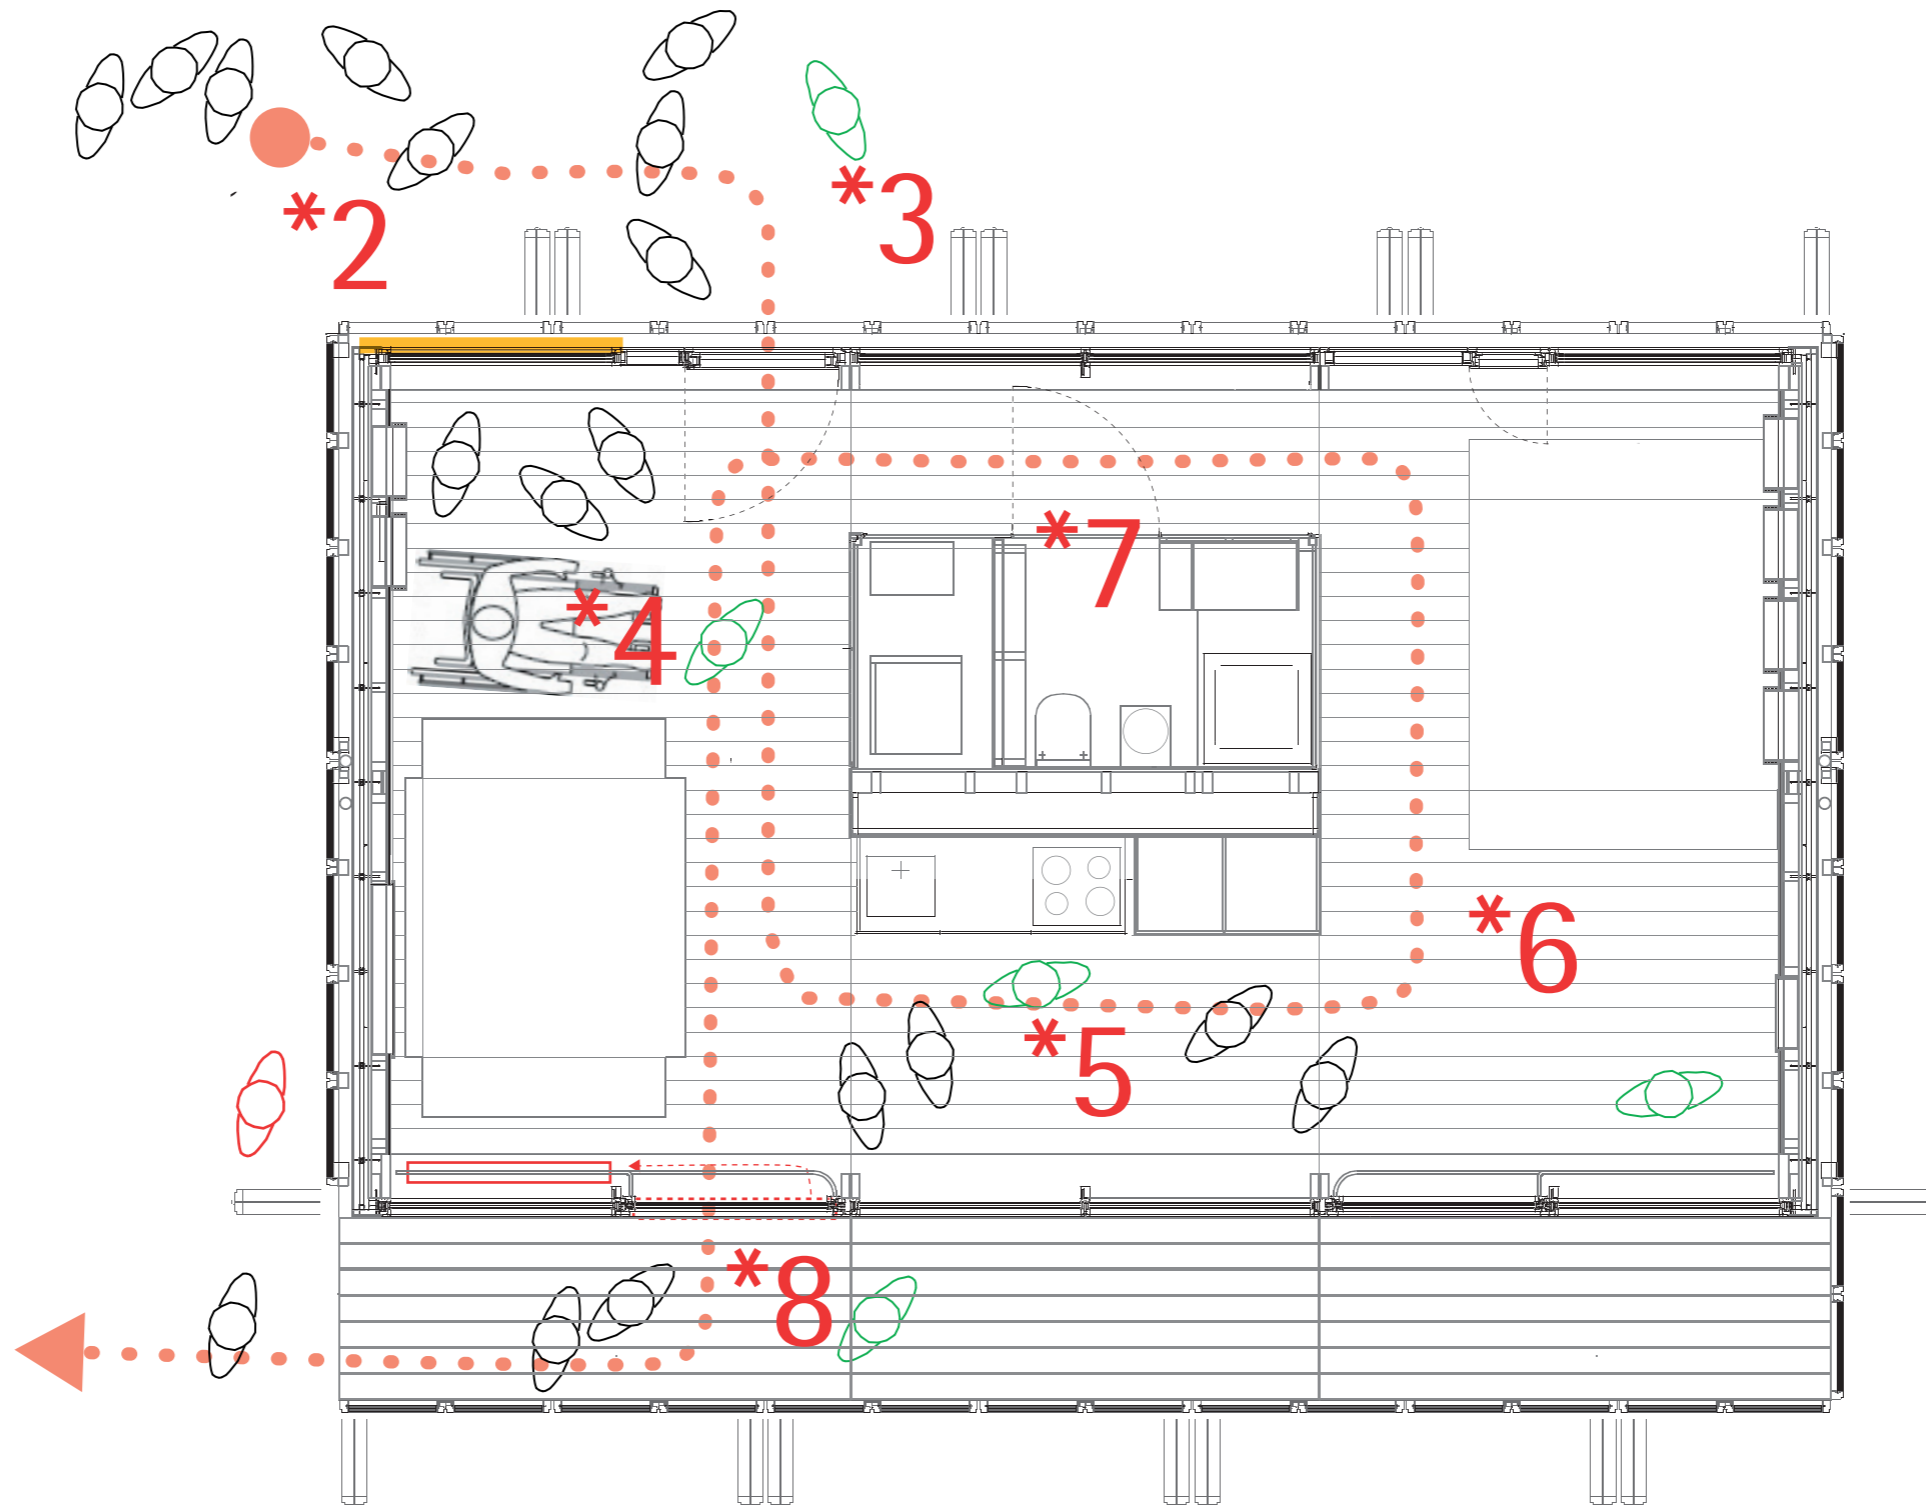

TECHNISCHE  
UNIVERSITÄT  
DARMSTADT

SOLAR DECATHLON 07  
TEAM DEUTSCHLAND

Team Solar Decathlon 2007  
Fachgebiet Entwerfen und Energieeffizientes Bauen  
El-Lissitsky-Straße 1  
64287 Darmstadt

www.solardecathlon.de  
solardecathlon@ee.tu-darmstadt.de

[illegible]

DRAWING NUMBER



## G3.1

---


COMPONENT

## Accessibility

Entrance: barrier-free

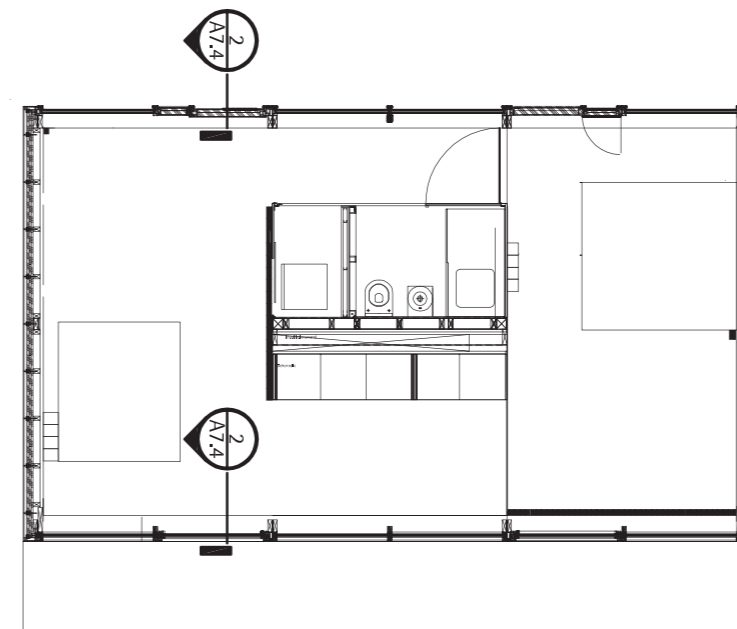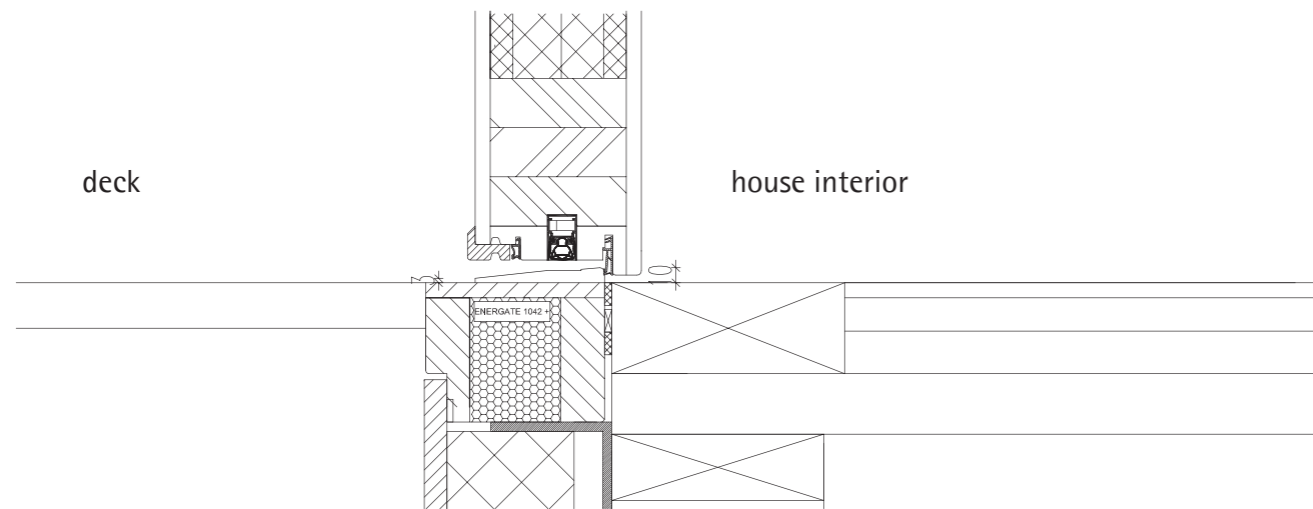

section of southern glass door- exit for tour groups

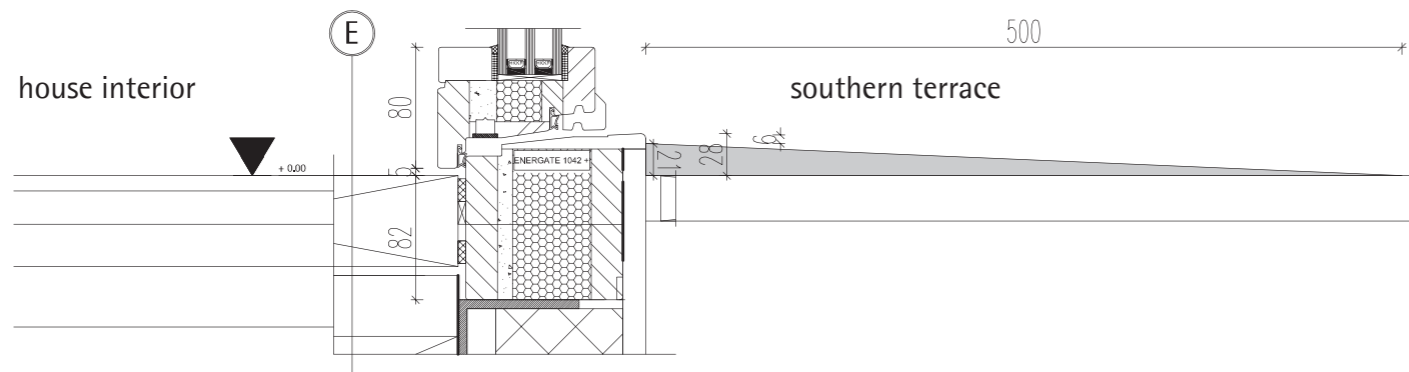


Furnishing

One main aspect of our design is achiving ultimate flexibility in our house interior. We achieve that through the two floor cavities in the south west corner and in the northeast corner of the house. These dents accommodate the living space for relaxation and the bed.

The rest of the furniture - the dining table and chairs as well as the desk - can be put up alternatively in the northwest or southeast corner.

If a large free space is desirable, the table and the desk can be stored in a drawer included in the living cavity, and all the dents can be closed.

The core of our house is very flexible as well. It includes the kitchen and the bathroom, both of them can be expanded. When they are in their retracted position, they can still be used to a certain extent.

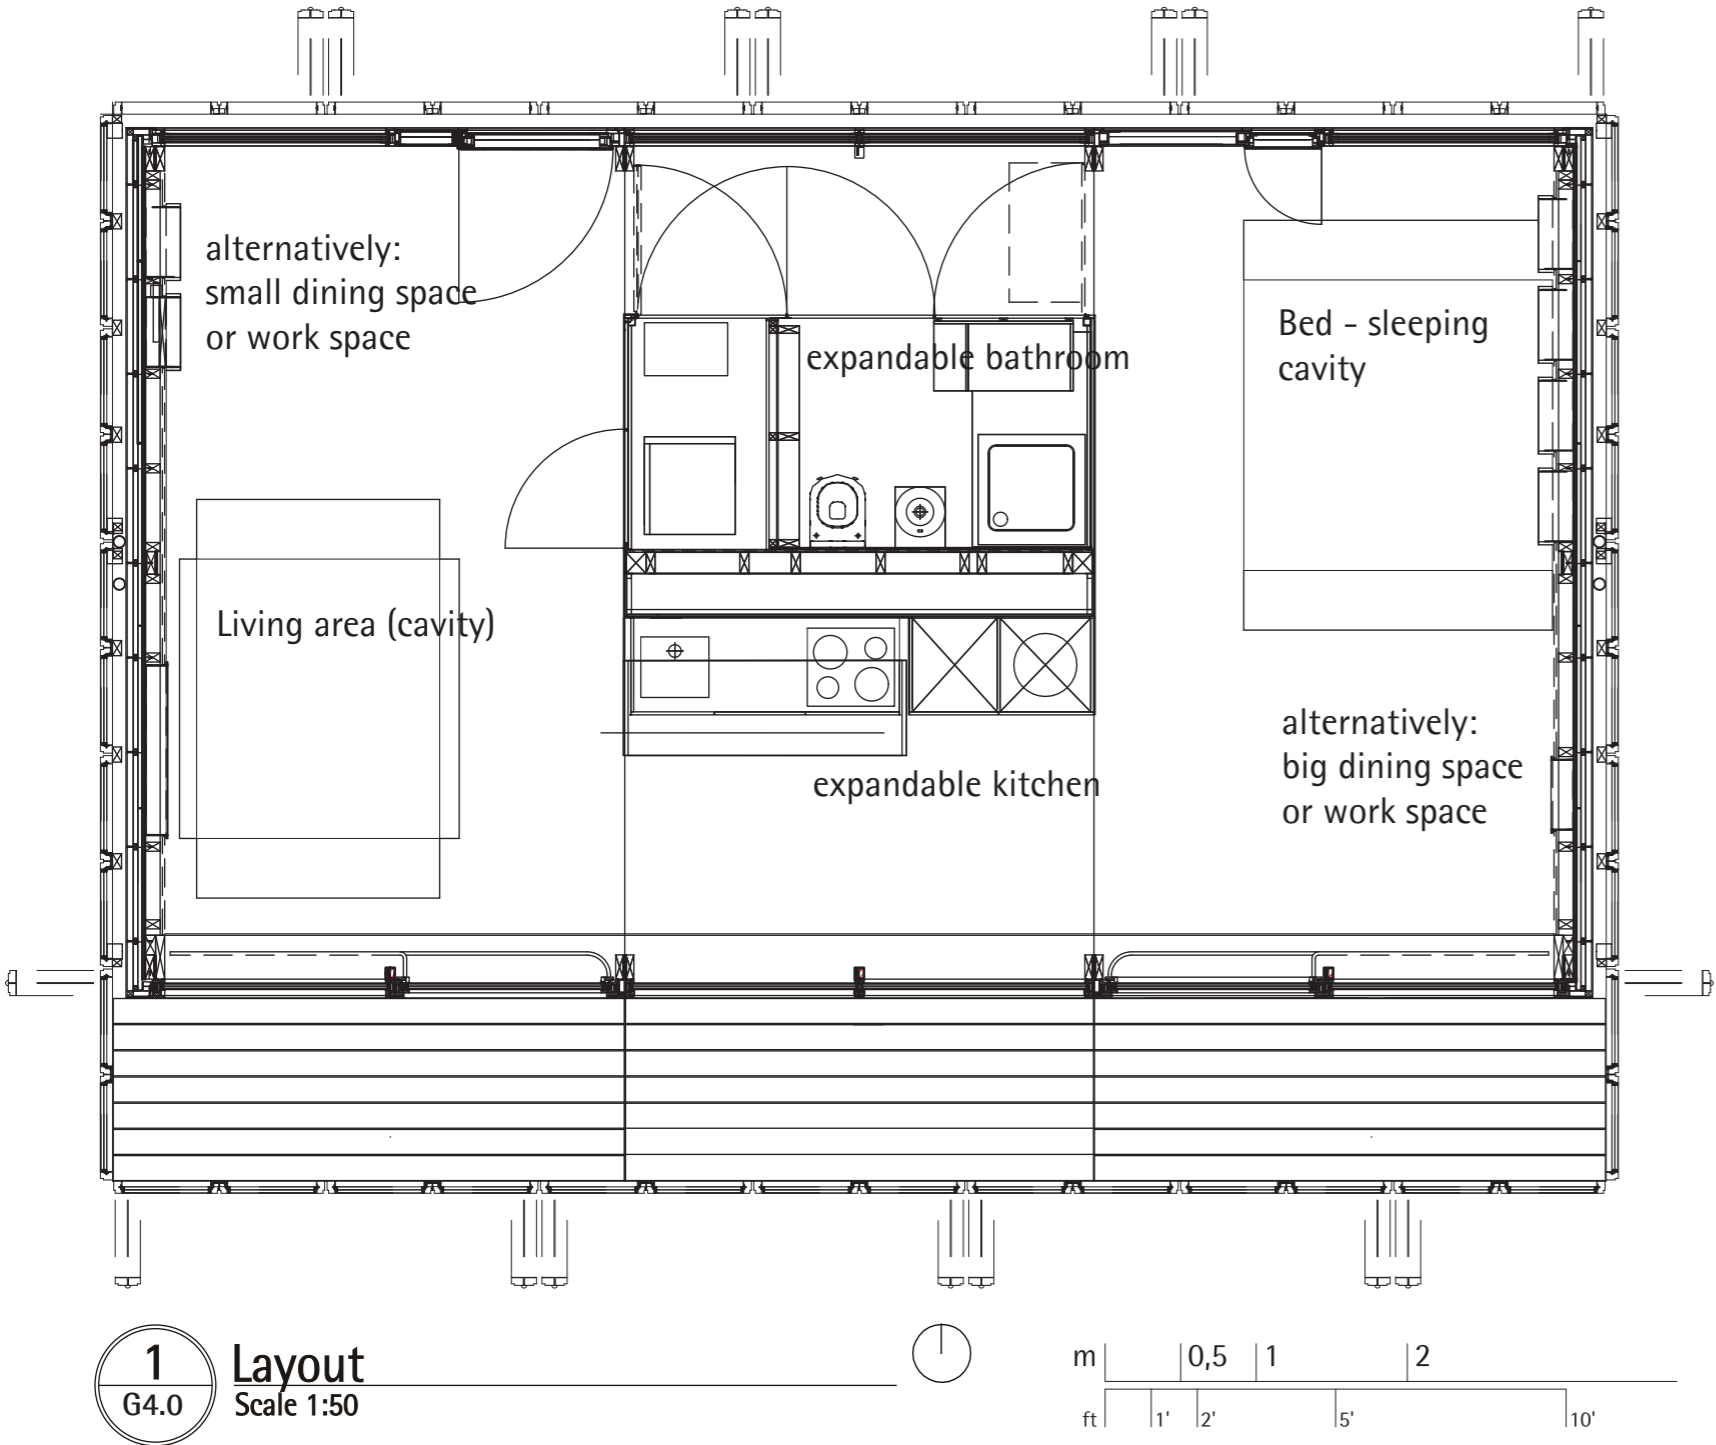

beam oak  
industrial parquet oak



industrial parquet oak  
acrylic glass wall



opening wing  
industrial parquet oak

TECHNISCHE  
UNIVERSITÄT  
DARMSTADT

SOLAR DECATHLON 07  
TEAM DEUTSCHLAND

Team Solar Decathlon 2007  
Fachgebiet Entwerfen und Energieeffizientes Bauen  
El-Lissitsky-Straße 1  
64287 Darmstadt  
[www.solardecathlon.de](http://www.solardecathlon.de)  
[solardecathlon@ee.tu-darmstadt.de](mailto:solardecathlon@ee.tu-darmstadt.de)

2	Issued for Deliverable	08/02/07	SP
1	Issued for Deliverable	03/01/07	HD
INDEX	DESCRIPTION	DATE	NAME
1	Materials / Interior	1:50	

DRAWING NUMBER

G4.0


COMPONENT

Materials  
Interior

Materials


In our house we mainly use natural materials. As their life cycles differ they are connected removably and can be easily changed. The bearing construction is oak wood. So is the industrial parquet for the floors. Core, kitchen area and dents will be finished with translucent white acrylic glass.

Apart from this light satiniced surfaces the core will be arranged with warm oak wooden furniture and highlighted by a light green wall section showing the TUD logo.

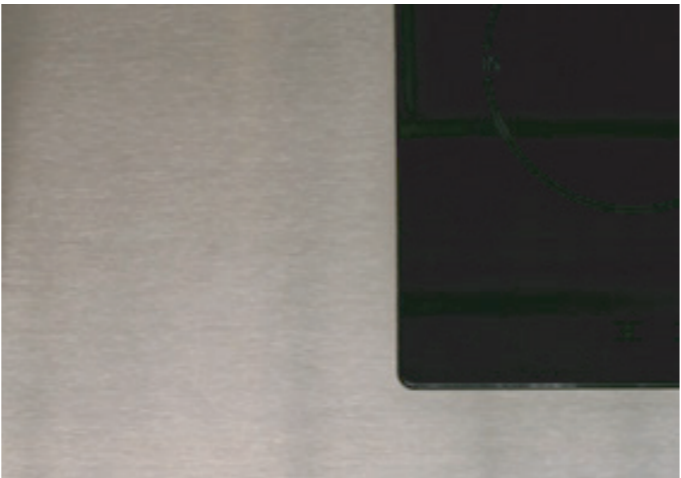

countertop with induction hob  
brushed steel

In order to achieve a warm atmosphere in the living dent, we will use carpet for the dent's flooring. For the covers of the upholstery we are thinking of linen cloth in several warm colors. Light-coloured linen curtains cover the windows from the inside to create intimacy.

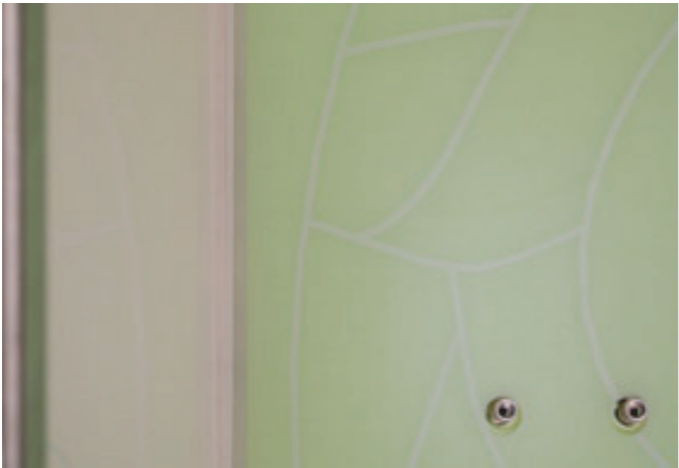


shower  
acrylic glass with TUD logo



kitchen surface  
acrylic glass / brushed steel




living dent  
carpet / oak wooden construction

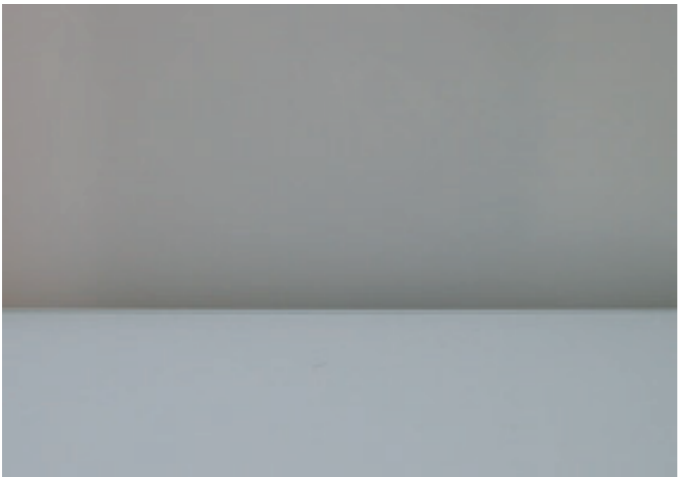

shower base  
glass / acrylic glass



faucet

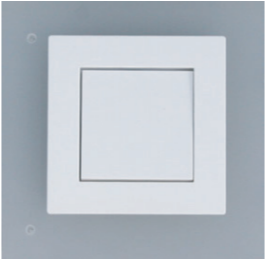


switcher

The kitchen area uses brushed steel for water and cooking usage. A flexible oak wooden countertop offers additional working space






living dent  
coloured linen upholstery material

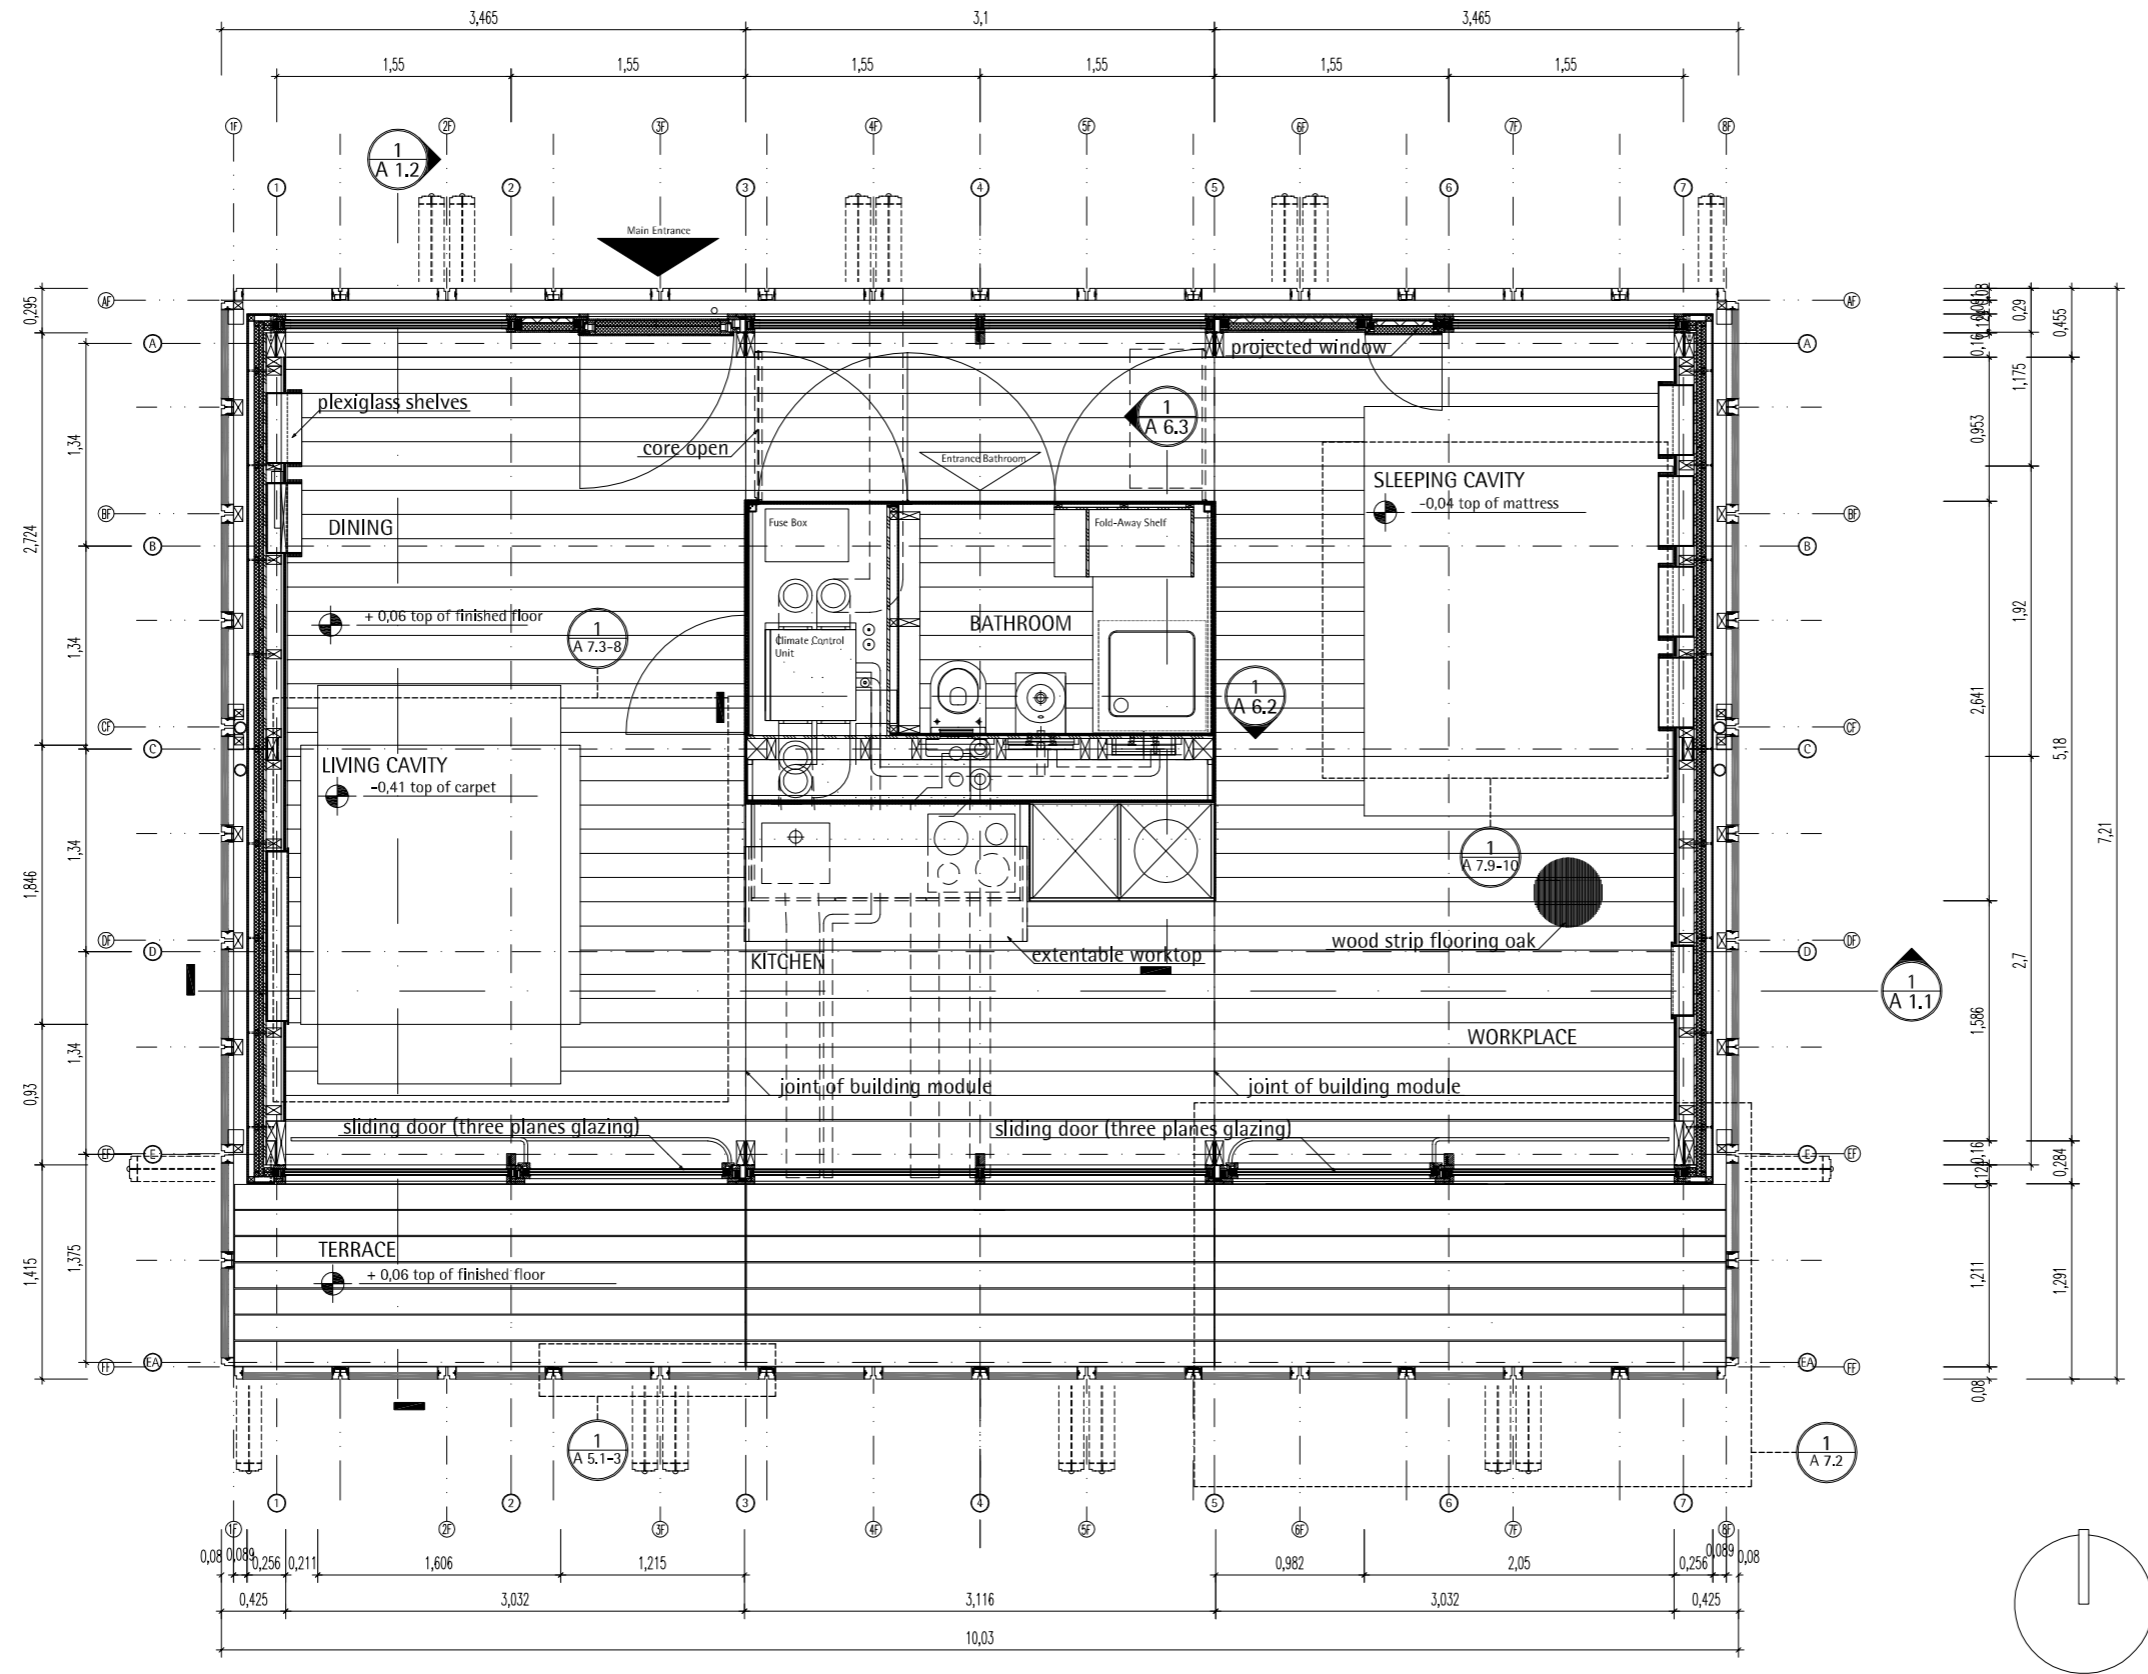

**1**  
A 1.0

**Floor Plan**  
Scale 1:50

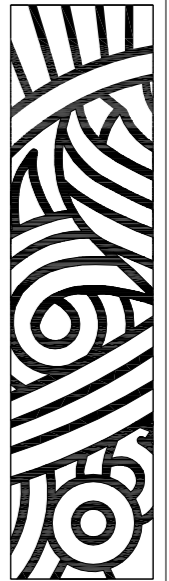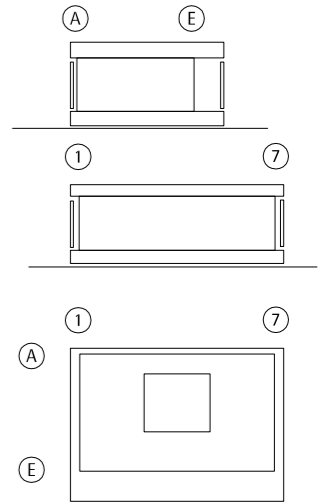 

**TECHNISCHE  
UNIVERSITÄT  
DARMSTADT**

**SOLAR DECATHLON 07**

**TEAM DEUTSCHLAND**

Team Solar Decathlon 2007  
Fachgebiet Entwerfen und Energieeffizientes Bauen  
El-Lissitzky-Straße 1  
64287 Darmstadt




www.solardecathlon.de  
fg@ee.tu-darmstadt.de




 

- wood board, structural
- wood board, interior
- metal building material
- insulation
- joint sealant

INDEX	DESCRIPTION	DATE	NAME
2	issued for deliverables	07.07.07	GS
1	issued for deliverables	02.03.07	GS
1	Floor Plan		M 1:50

**A 1.0**

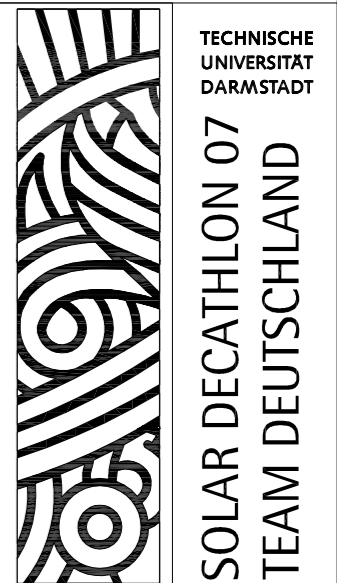 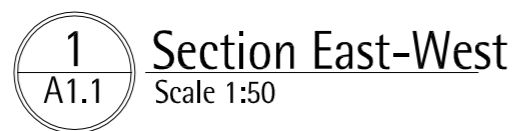**General**



	wood board, structural
	wood board, interior
	metal building material
	insulation
	joint sealant

2	issued for deliverables	07.07.07	
1	issued for deliverables	02.03.07	GS
INDEX	DESCRIPTION	DATE	NAME
INDEX	DESCRIPTION	SCALE	
1	Floor Plan	M 1:50	

DRAWING NUMBER

# A 1.1

---

## General


 
 




m | 0,5 | 1 | 2 | 5

ft | 1' | 2' | 5' | 10'




SOLAR DECATHLON 07  
TEAM DEUTSCHLAND

	wood board, structural
	wood board, interior
	metal building material
	insulation
	joint sealant

DRAWING NUMBER	<b>A 1.2</b>
COMPONENT	<b>General</b>

**Elevation North**  
**Scale 1:50**

 

<b>m</b>	0,5	1	2	5
<b>in</b>	1'	2'	5'	10'



Team Solar Decathlon 2007  
Fachgebiet Entwerfen und Energieeffizientes Bauen  
El-Lissitzky-Straße 1  
64287 Darmstadt  
[www.solardecathlon.de](http://www.solardecathlon.de)  
[solardecathlon@ee.tu-darmstadt.de](mailto:solardecathlon@ee.tu-darmstadt.de)




1	Elevation North	07/07/07	FS
REF	SCOUTS	BRE	RNE
REF	SCOUTS		SOL
1	Elevation north		1:

# A 1.3

## Elevation

1  
A 1.4

Elevation South  
Scale 1:50

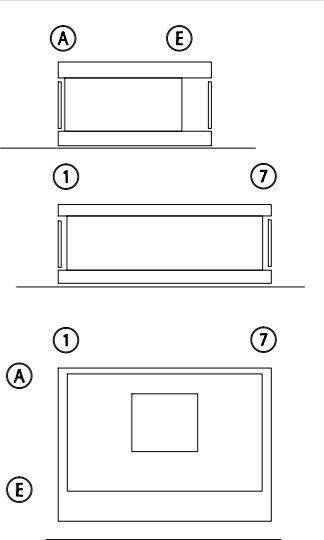 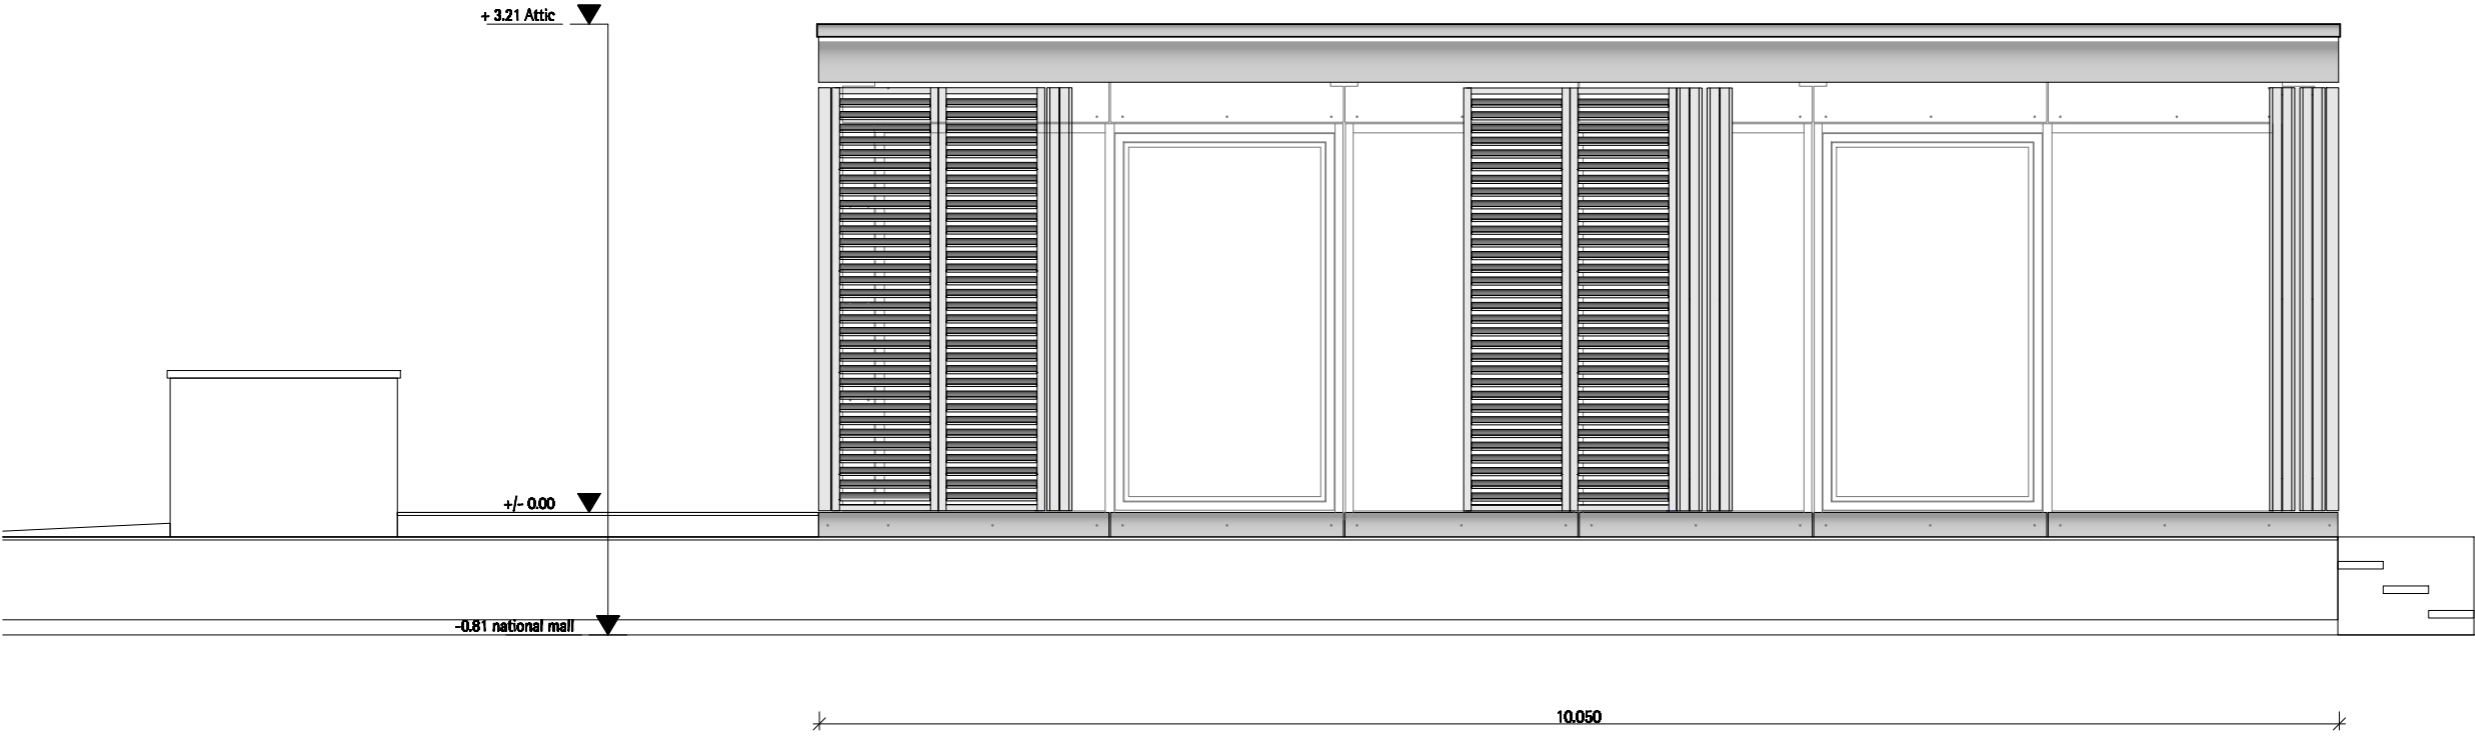

TECHNISCHE  
UNIVERSITÄT  
DARMSTADT

SOLAR DECATHLON 07  
TEAM DEUTSCHLAND



Team Solar Decathlon 2007  
Fachgebiet Entwerfen und Energieeffizientes Bauen  
El-Lissitzky-Straße 1  
64287 Darmstadt  
[www.solardecathlon.de](http://www.solardecathlon.de)  
[solardecathlon@ce.tu-darmstadt.de](mailto:solardecathlon@ce.tu-darmstadt.de)

NOX	DESCRIPTION	DATE	NAME
1	Elevation south	07/07/07	FS

NOX	DESCRIPTION	SCALE
1	Elevation south	1:50



**A 1.4**  
**Elevation**

**Elevation west**  
Scale 1:50

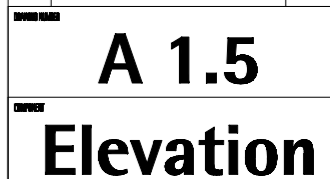 

1  
A 1.6

Elevation east  
Scale 1:50

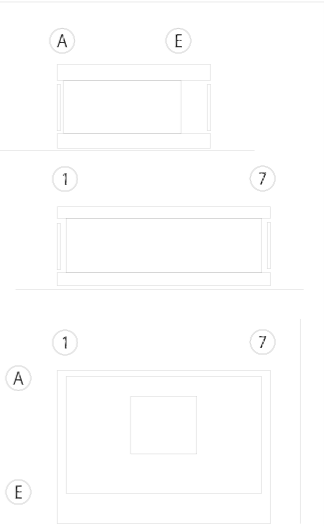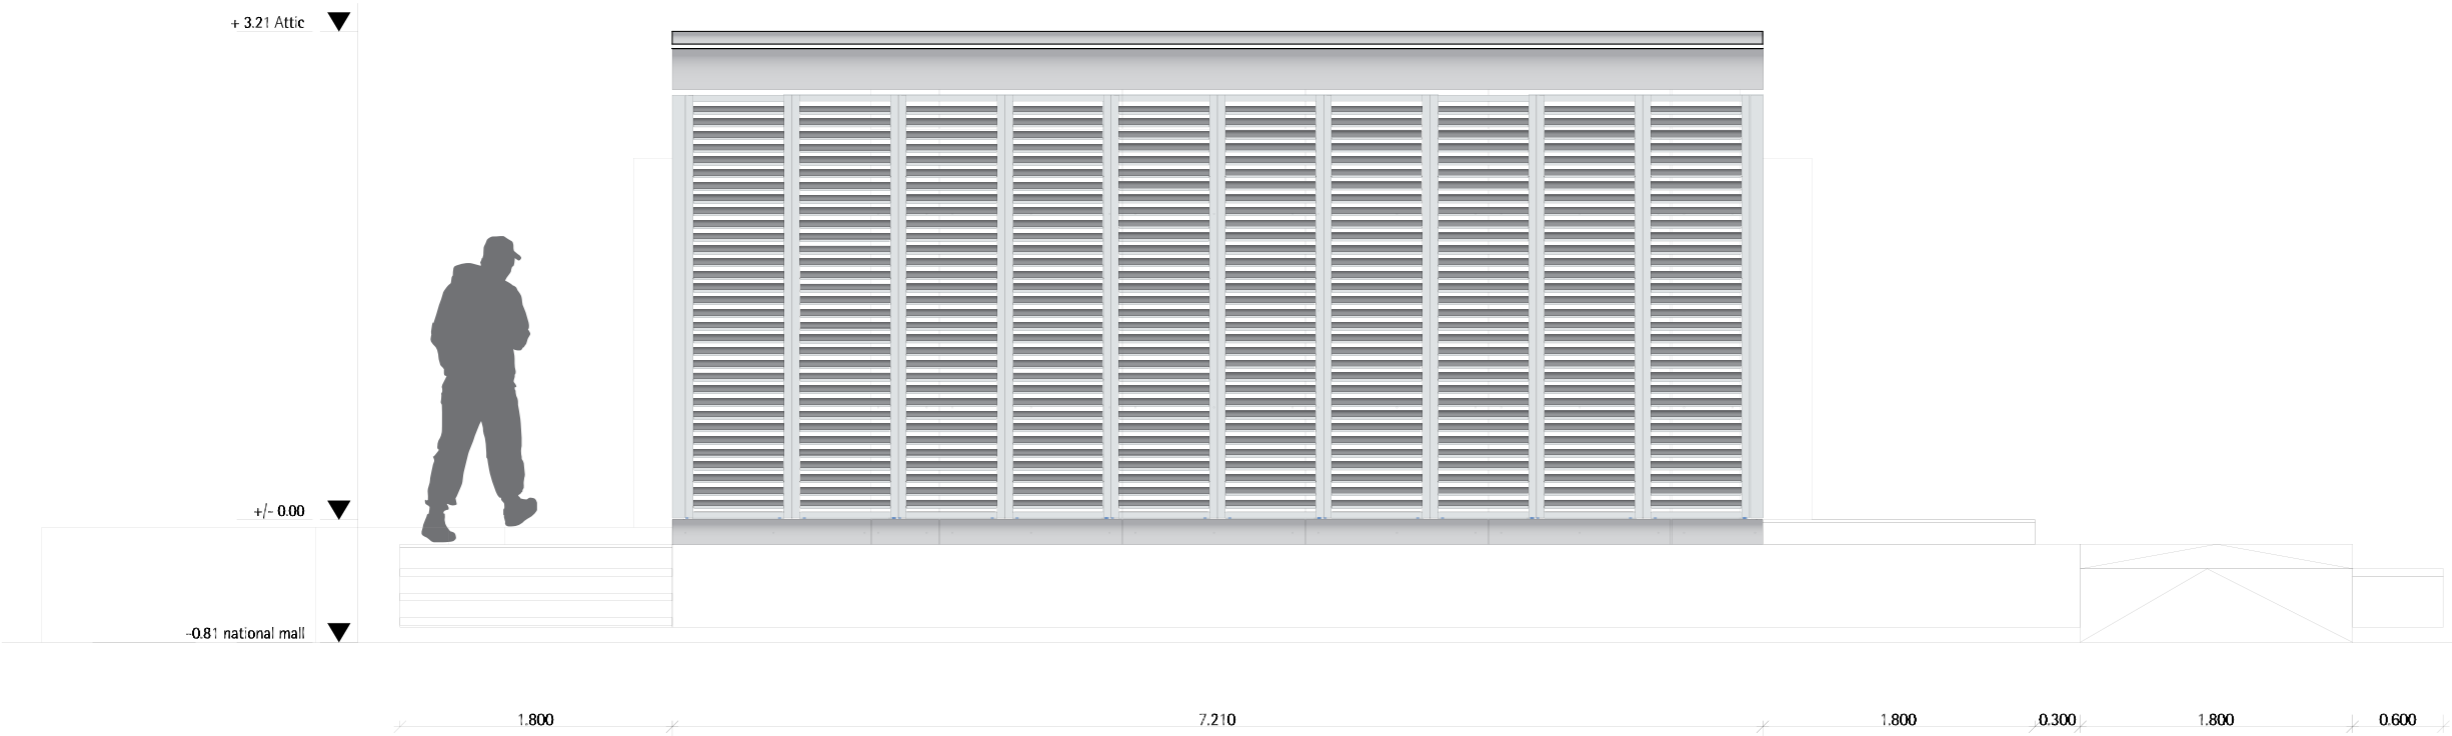



TECHNISCHE  
UNIVERSITÄT  
DARMSTADT

SOLAR DECATHLON 07  
TEAM DEUTSCHLAND

Team Solar Decathlon 2007  
Fachgebiet Entwerfen und Energieeffizientes Bauen  
El-Lissitzky-Straße 1  
64287 Darmstadt  
[www.solardecathlon.de](http://www.solardecathlon.de)  
[solardecathlon@ee.tu-darmstadt.de](mailto:solardecathlon@ee.tu-darmstadt.de)

NO.	DESCRIPTION	DATE	VALUE
1	Elevation East	07/07/07	FS
NO.	DESCRIPTION	SCALE	
1	Elevation East	1:50	

DRAWING NUMBER  
**A 1.6**  
CONTENTS  
**Elevation**

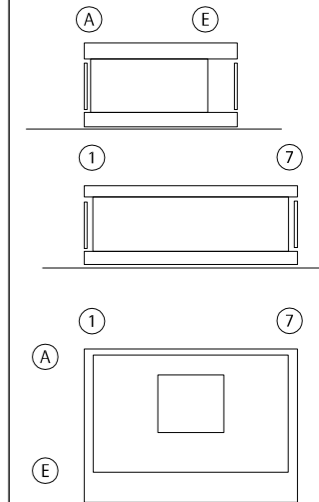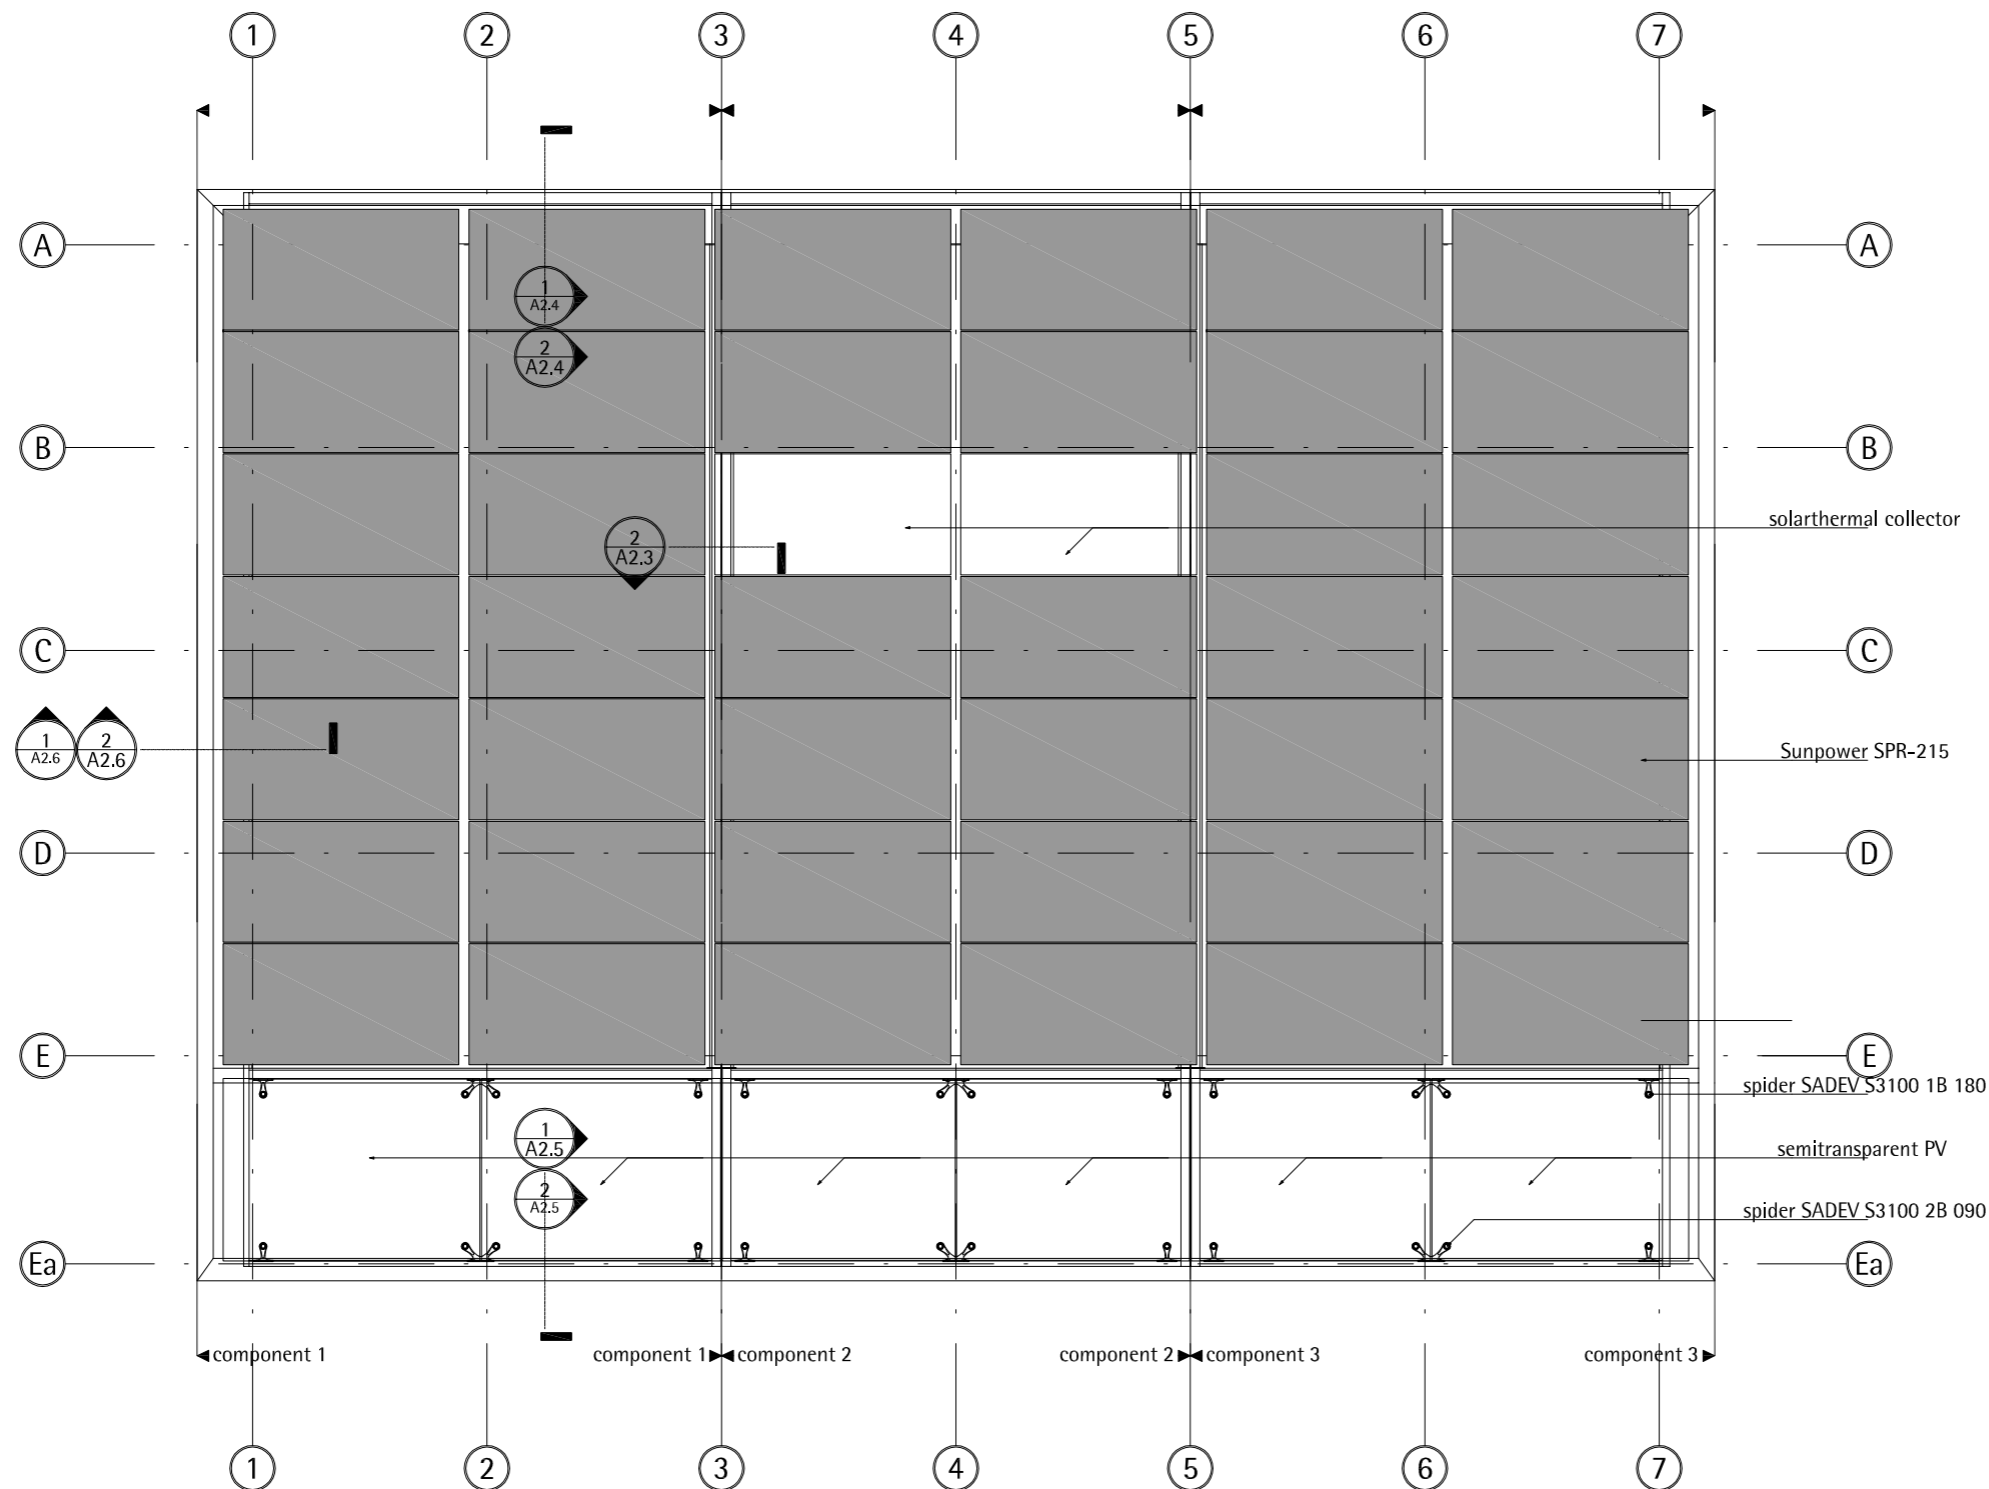

TECHNISCHE  
UNIVERSITÄT  
DARMSTADT  
**SOLAR DECATHLON 07**  
**TEAM DEUTSCHLAND**

Team Solar Decathlon 2007  
Fachgebiet Entwerfen und Energieeffizientes Bauen  
El-Lissitzky-Straße 1  
64287 Darmstadt  
[www.solardecathlon.de](http://www.solardecathlon.de)  
[fg@ee.tu-darmstadt.de](mailto:fg@ee.tu-darmstadt.de)


	wood board, structural
	wood board, interior
	metal building material
	insulation
	joint sealant




2	Issued for Deliverable	08/07/07	sche chl
1	Issued for Deliverable	03/02/07	sche chl

INDEX	DESCRIPTION	DATE	NAME
1	Top View		

DRAWING NUMBER  
**A2.1**  
COMPONENT  
**Roof**

**1**  
A2.1  
Top view  
Scale 1:50

 

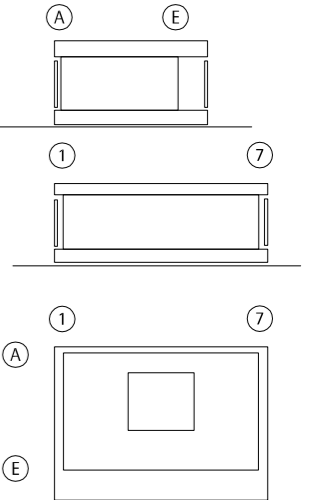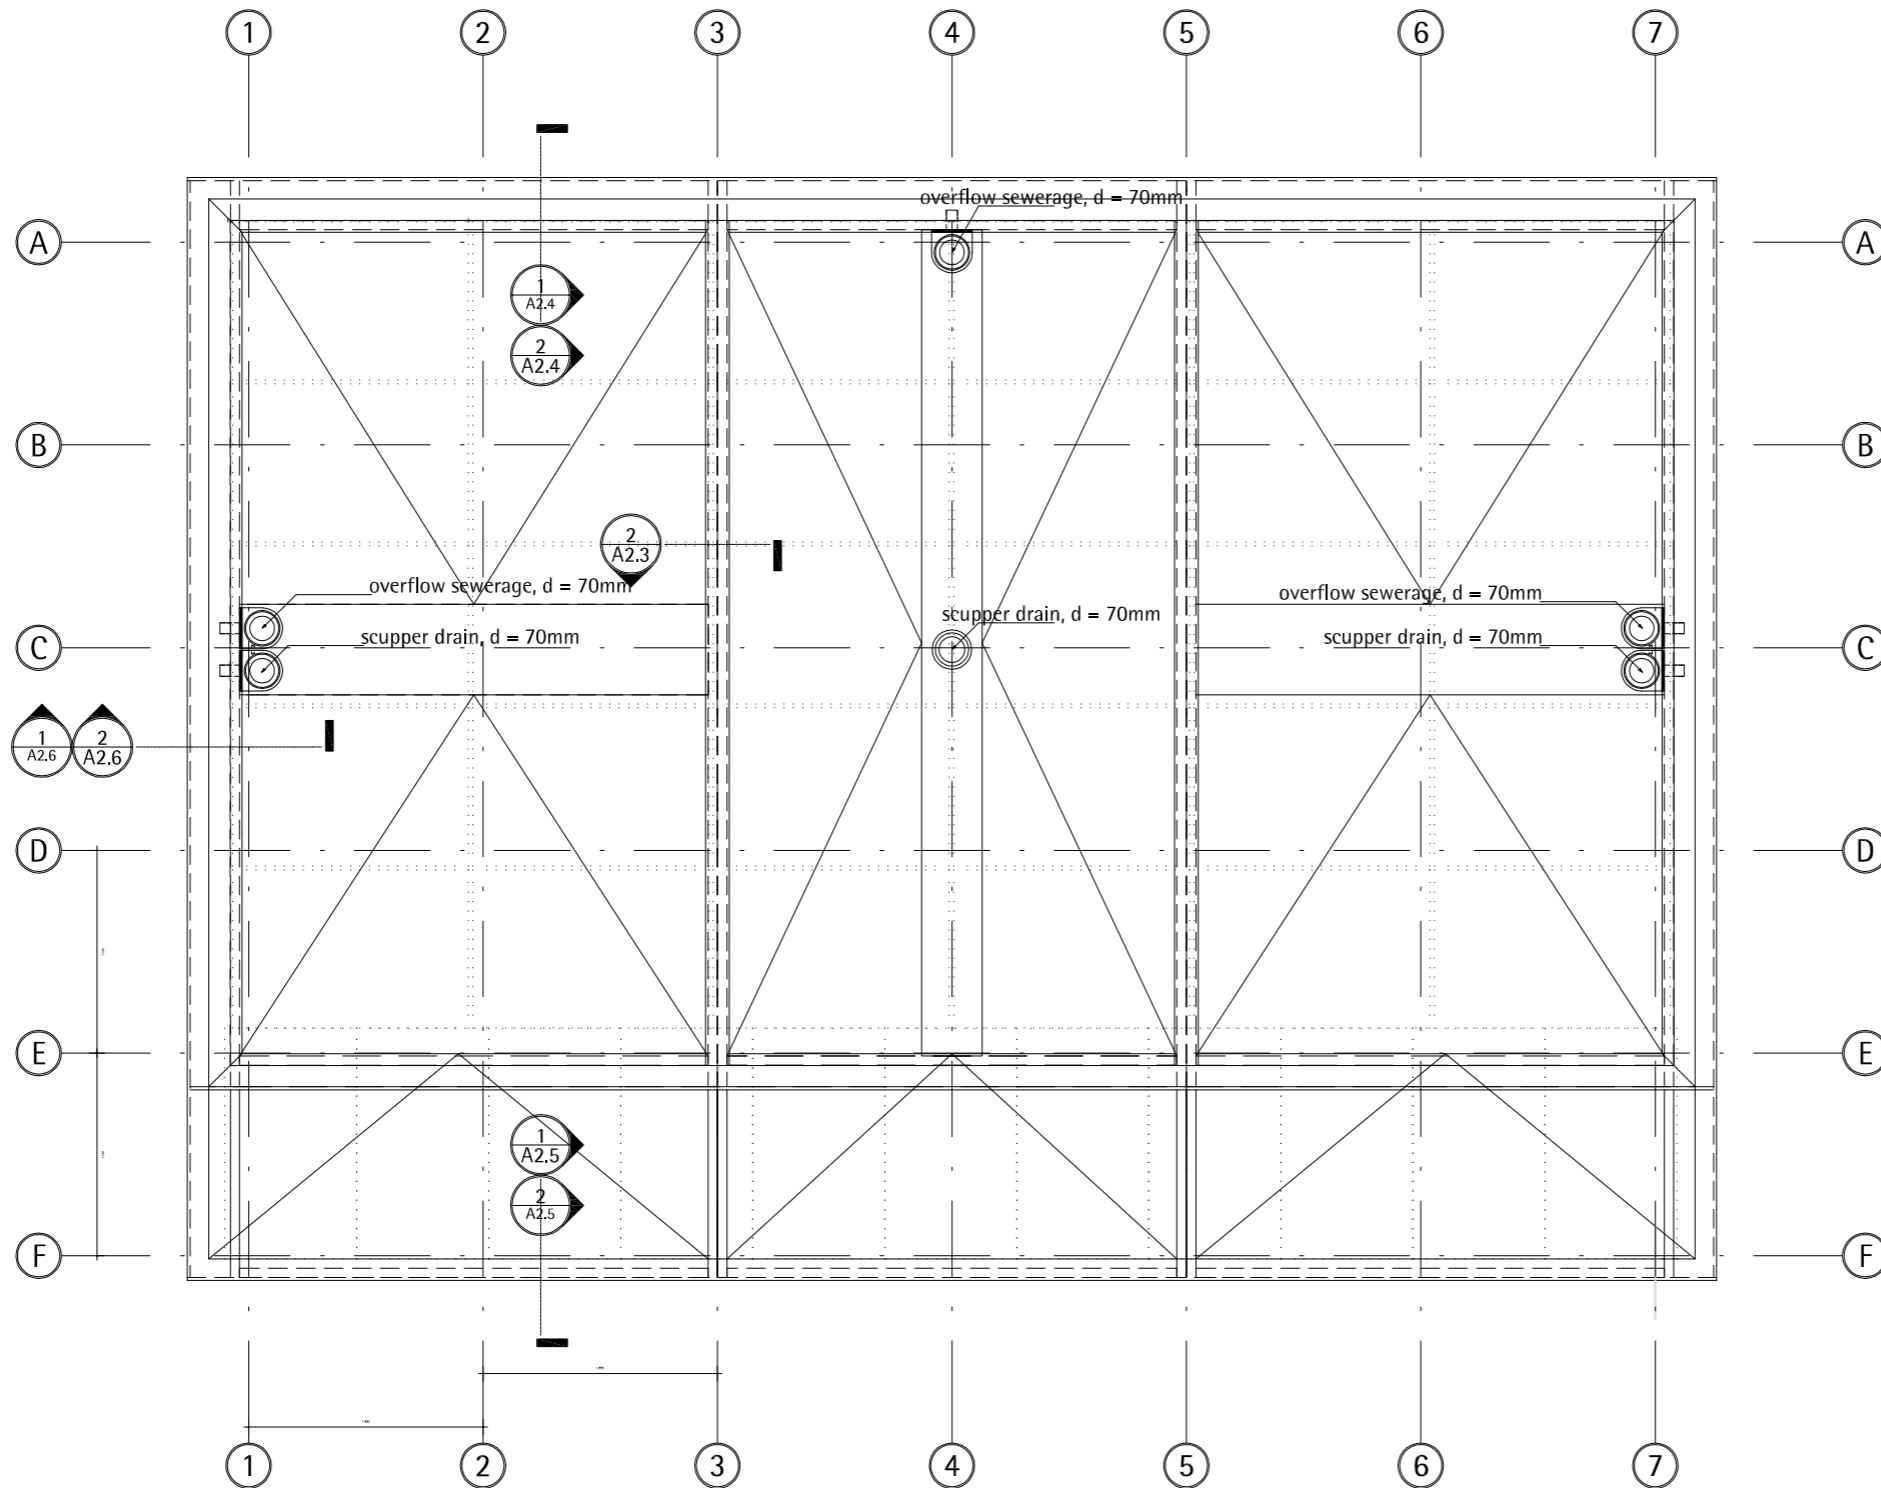



TECHNISCHE  
UNIVERSITÄT  
DARMSTADT

SOLAR DECATHLON 07  
TEAM DEUTSCHLAND

Team Solar Decathlon 2007  
Fachgebiet Entwerfen und Energieeffizientes Bauen  
El-Lissitzky-Straße 1  
64287 Darmstadt  
[www.solardecathlon.de](http://www.solardecathlon.de)  
[fg@ee.tu-darmstadt.de](mailto:fg@ee.tu-darmstadt.de)

- wood board, structural
- wood board, interior
- metal building material
- insulation
- joint sealant


2	Issued for Deliverable	08/07/07	sche chl
1	Issued for Deliverable	03/02/07	sche chl

INDEX	DESCRIPTION	DATE	NAME
-------	-------------	------	------

INDEX	DESCRIPTION	SCALE
-------	-------------	-------

1	Drainage System	1 :50
---	-----------------	-------


DRAWING NUMBER


**A2.2**

COMPONENT


**Roof**

1  
A2.2


Drainage  
Scale 1:50

 

B

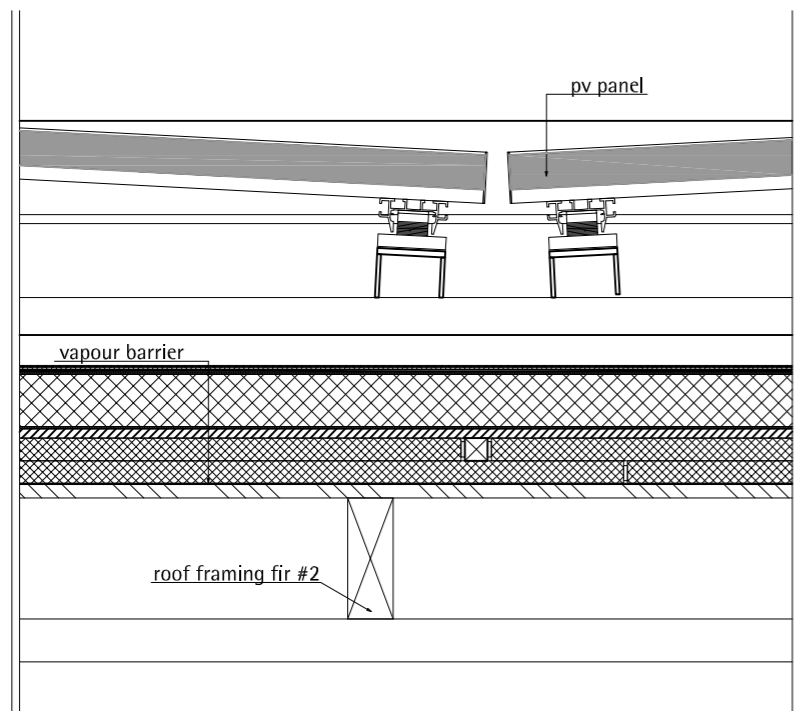

C

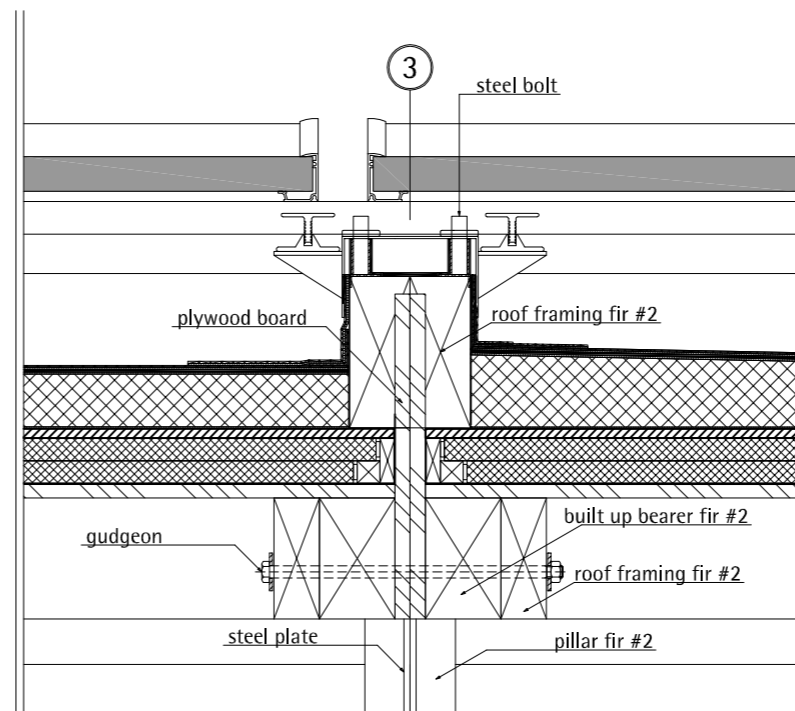

0.050 0.046



0.012 0.012



0.060 0.018




0.160

pv-panel  
square welded steeltube

waterproof sheeting  
sloping insulation  
fibrous composite  
vacuum insulation panel  
oriented strand board

airspace

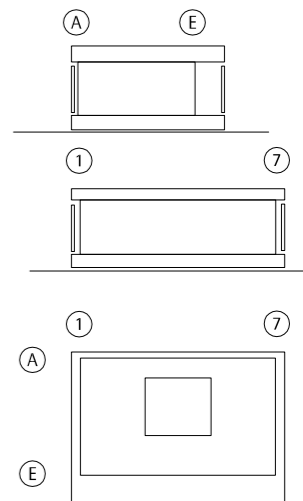

TECHNISCHE  
UNIVERSITÄT  
DARMSTADT

SOLAR DECATHLON 07

TEAM DEUTSCHLAND

Team Solar Decathlon 2007  
Fachgebiet Entwerfen und Energieeffizientes Bauen  
El-Lissitzky-Straße 1  
64287 Darmstadt

www.solardecathlon.de  
fg@ee.tu-darmstadt.de

- wood board, structural
- wood board, interior
- metal building material
- insulation
- joint sealant


2	Issued for Deliverable	08/07/07	sche chl
1	Issued for Deliverable	03/02/07	sche chl

INDEX	DESCRIPTION	DATE	NAME
-------	-------------	------	------

INDEX	DESCRIPTION	SCALE
-------	-------------	-------

1	Component joint	1 :10
---	-----------------	-------


DRAWING NUMBER

A2.3


COMPONENT

Roof

C




Component joint  
Scale 1:10

 



SOLAR DECATHLON 07  
TEAM DEUTSCHLAND

www.solardecathlon.de  
fq@ee.tu-darmstadt.de

 

COMBONEN






## Roof

mm	100	200	500	1m
in	1"	6"	1'	2'



SOLAR DECATHLON 07  
TEAM DEUTSCHLAND

www.solardecathlon.de  
fq@ee.tu-darmstadt.de




- |   |                         |
|---|-------------------------|
|  | wood board, structural  |
|  | wood board, interior    |
|  | metal building material |
|  | insulation              |
|  | joint sealant           |

[illegible]

COMPONENT	
-----------	--

## Roof

mm	100	200	500	1m
in	1"	6"	1'	2'

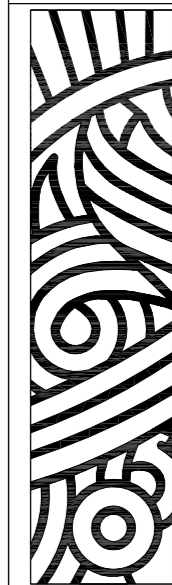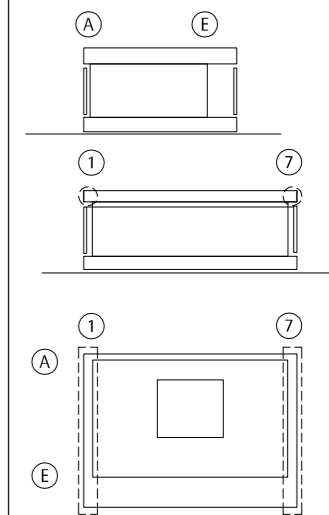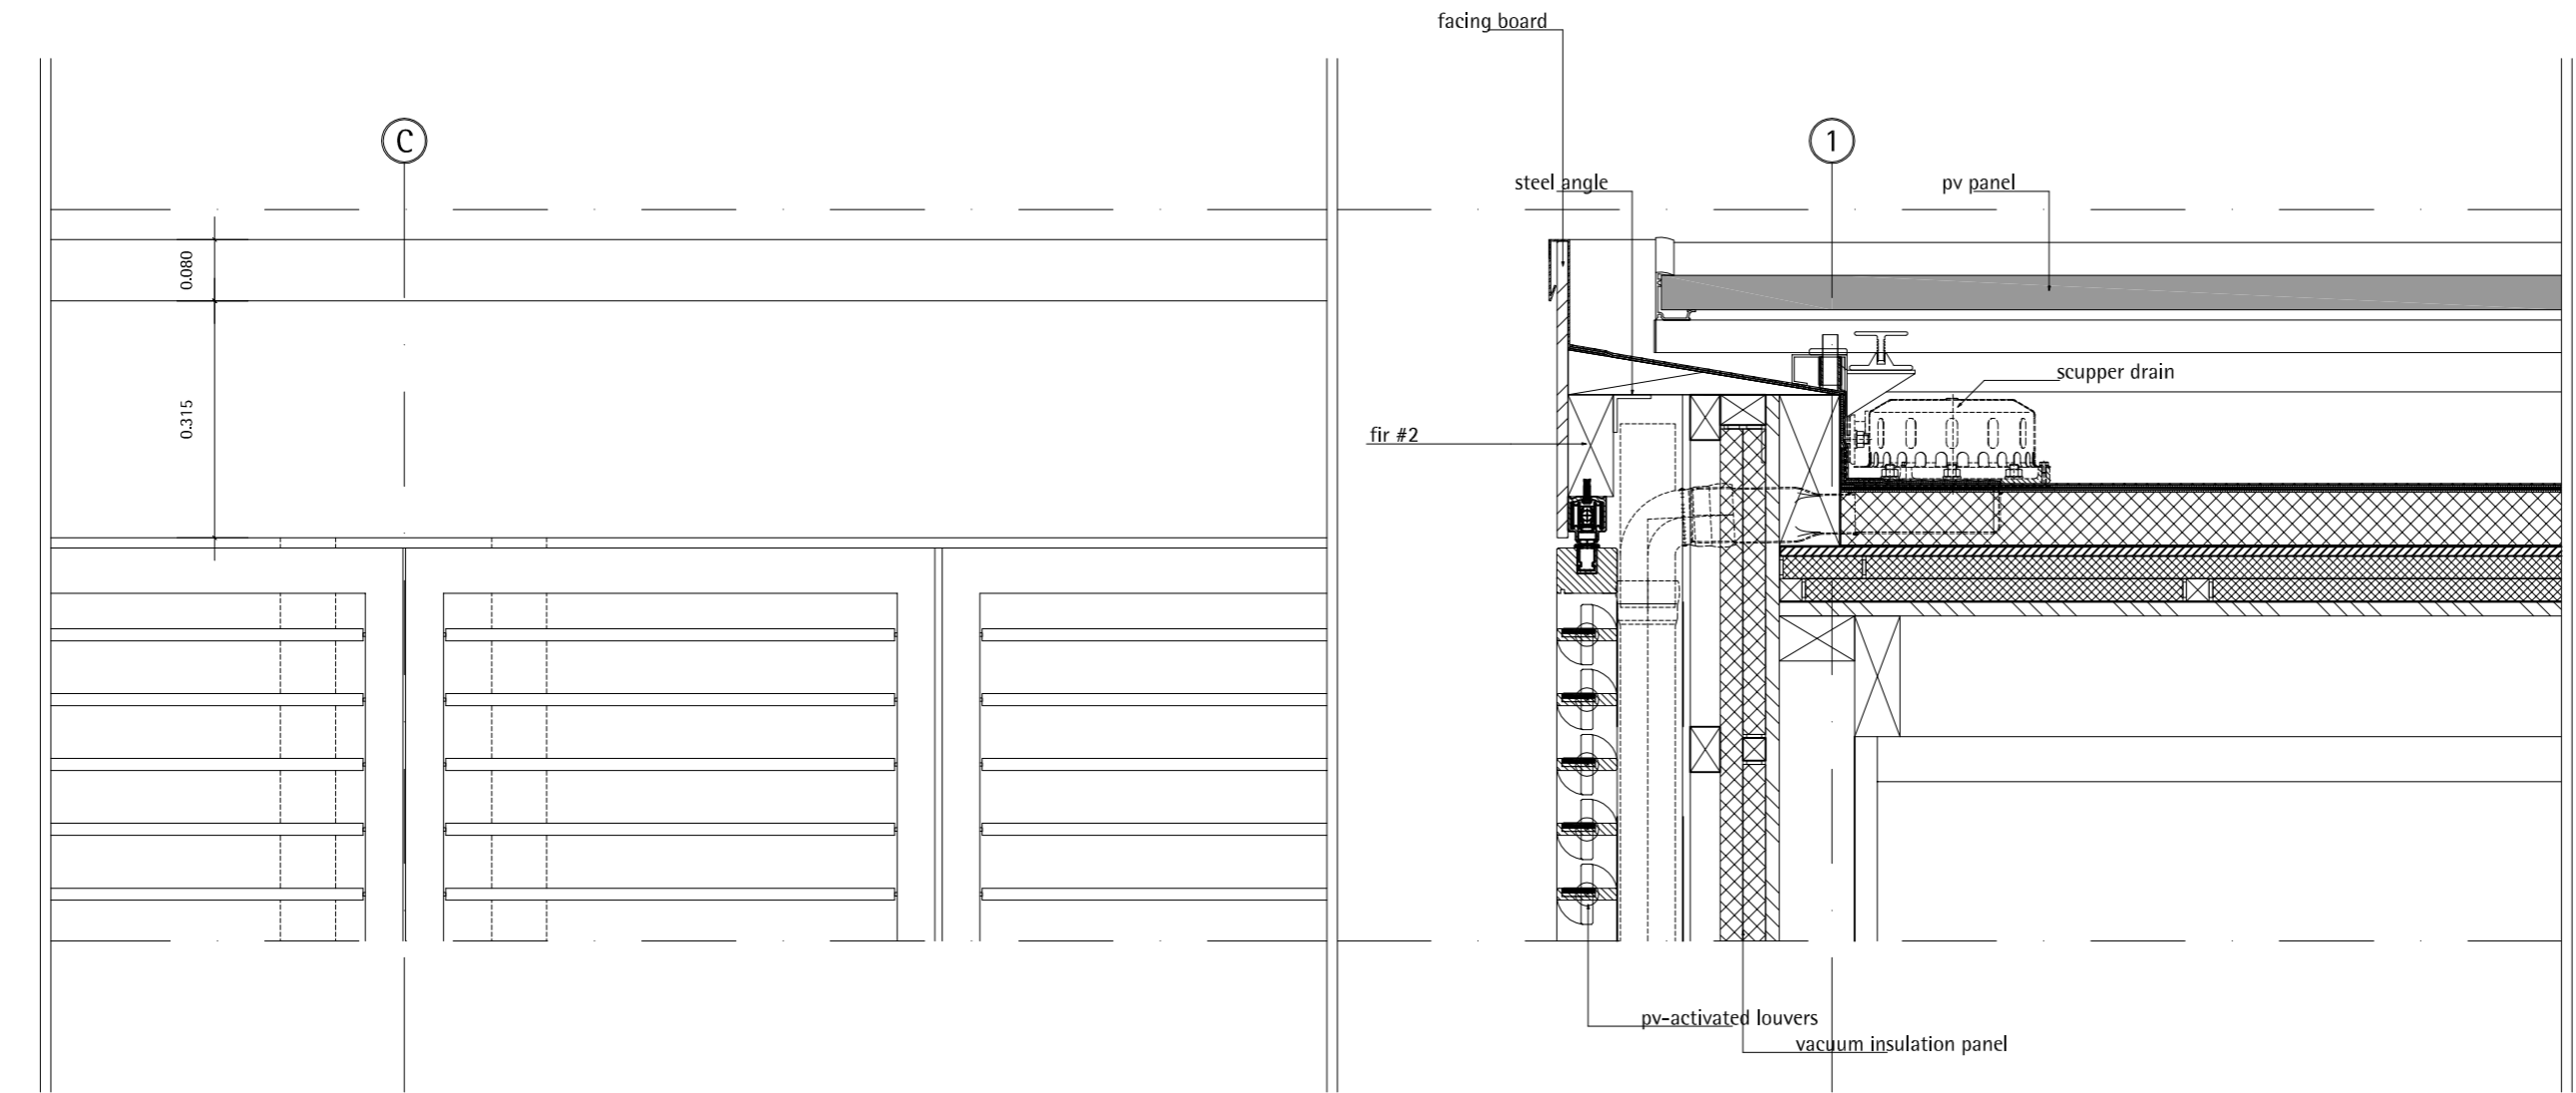

TECHNISCHE  
UNIVERSITÄT  
DARMSTADT

SOLAR DECATHLON 07  
TEAM DEUTSCHLAND

Team Solar Decathlon 2007  
Fachgebiet Entwerfen und Energieeffizientes Bauen  
El-Lissitzky-Straße 1  
64287 Darmstadt  
[www.solardecathlon.de](http://www.solardecathlon.de)  
[fg@ee.tu-darmstadt.de](mailto:fg@ee.tu-darmstadt.de)

	wood board, structural
	wood board, interior
	metal building material
	insulation
	joint sealant


2	Issued for Deliverable	08/07/07	sche chl
---	------------------------	----------	----------

1	Issued for Deliverable	03/02/07	sche chl
---	------------------------	----------	----------

INDEX	DESCRIPTION	DATE	NAME
-------	-------------	------	------

INDEX	DESCRIPTION	SCALE
-------	-------------	-------

1	Attic east/west	1 : 10
---	-----------------	--------


DRAWING NUMBER


A2.6

COMPONENT


Roof

1  
A2.6  
Attic east / west  
Scale 1:10





mm 50 100 250 500  
in 1" 2" 6" 1"

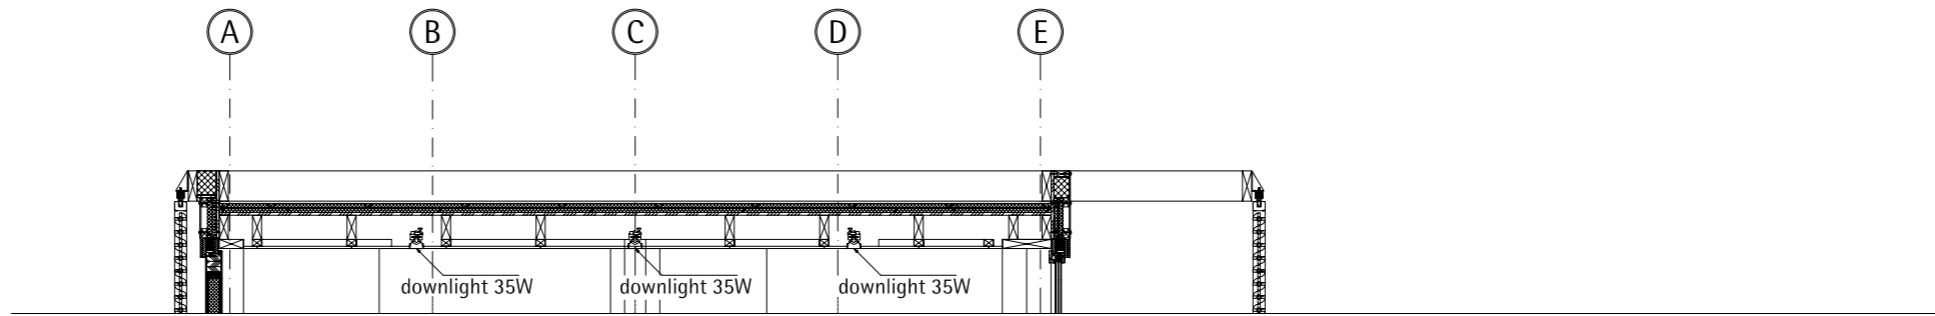

2  
A3.1

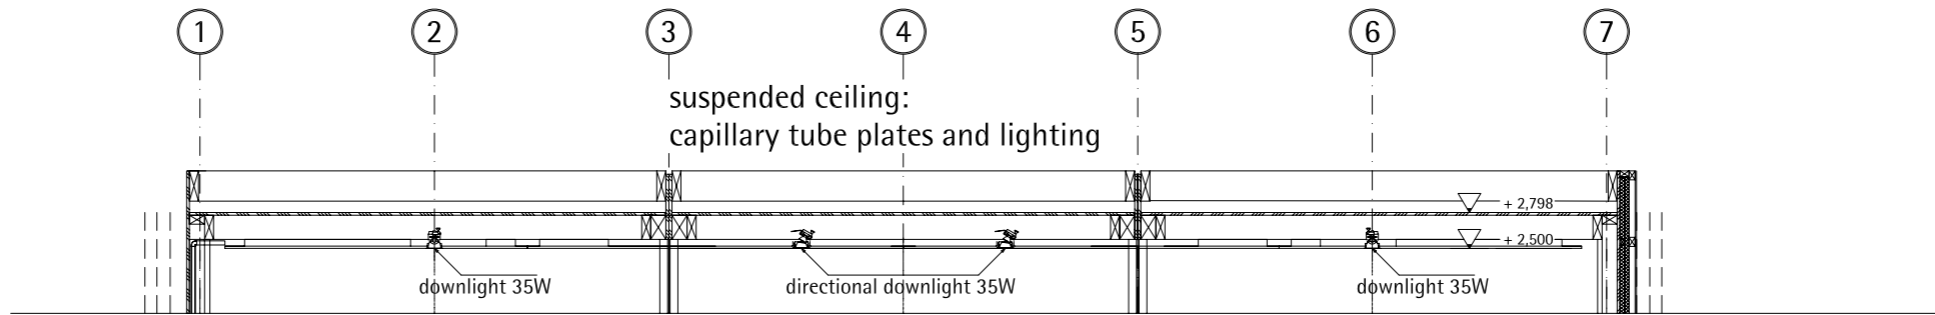

3  
A3.1

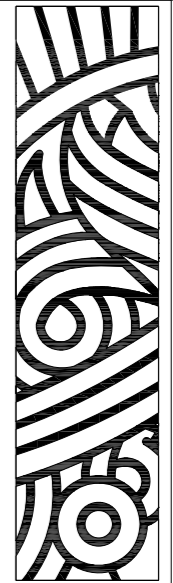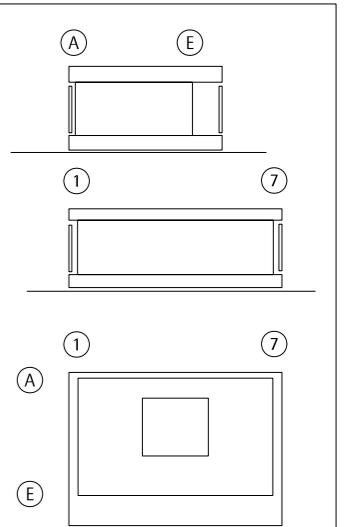 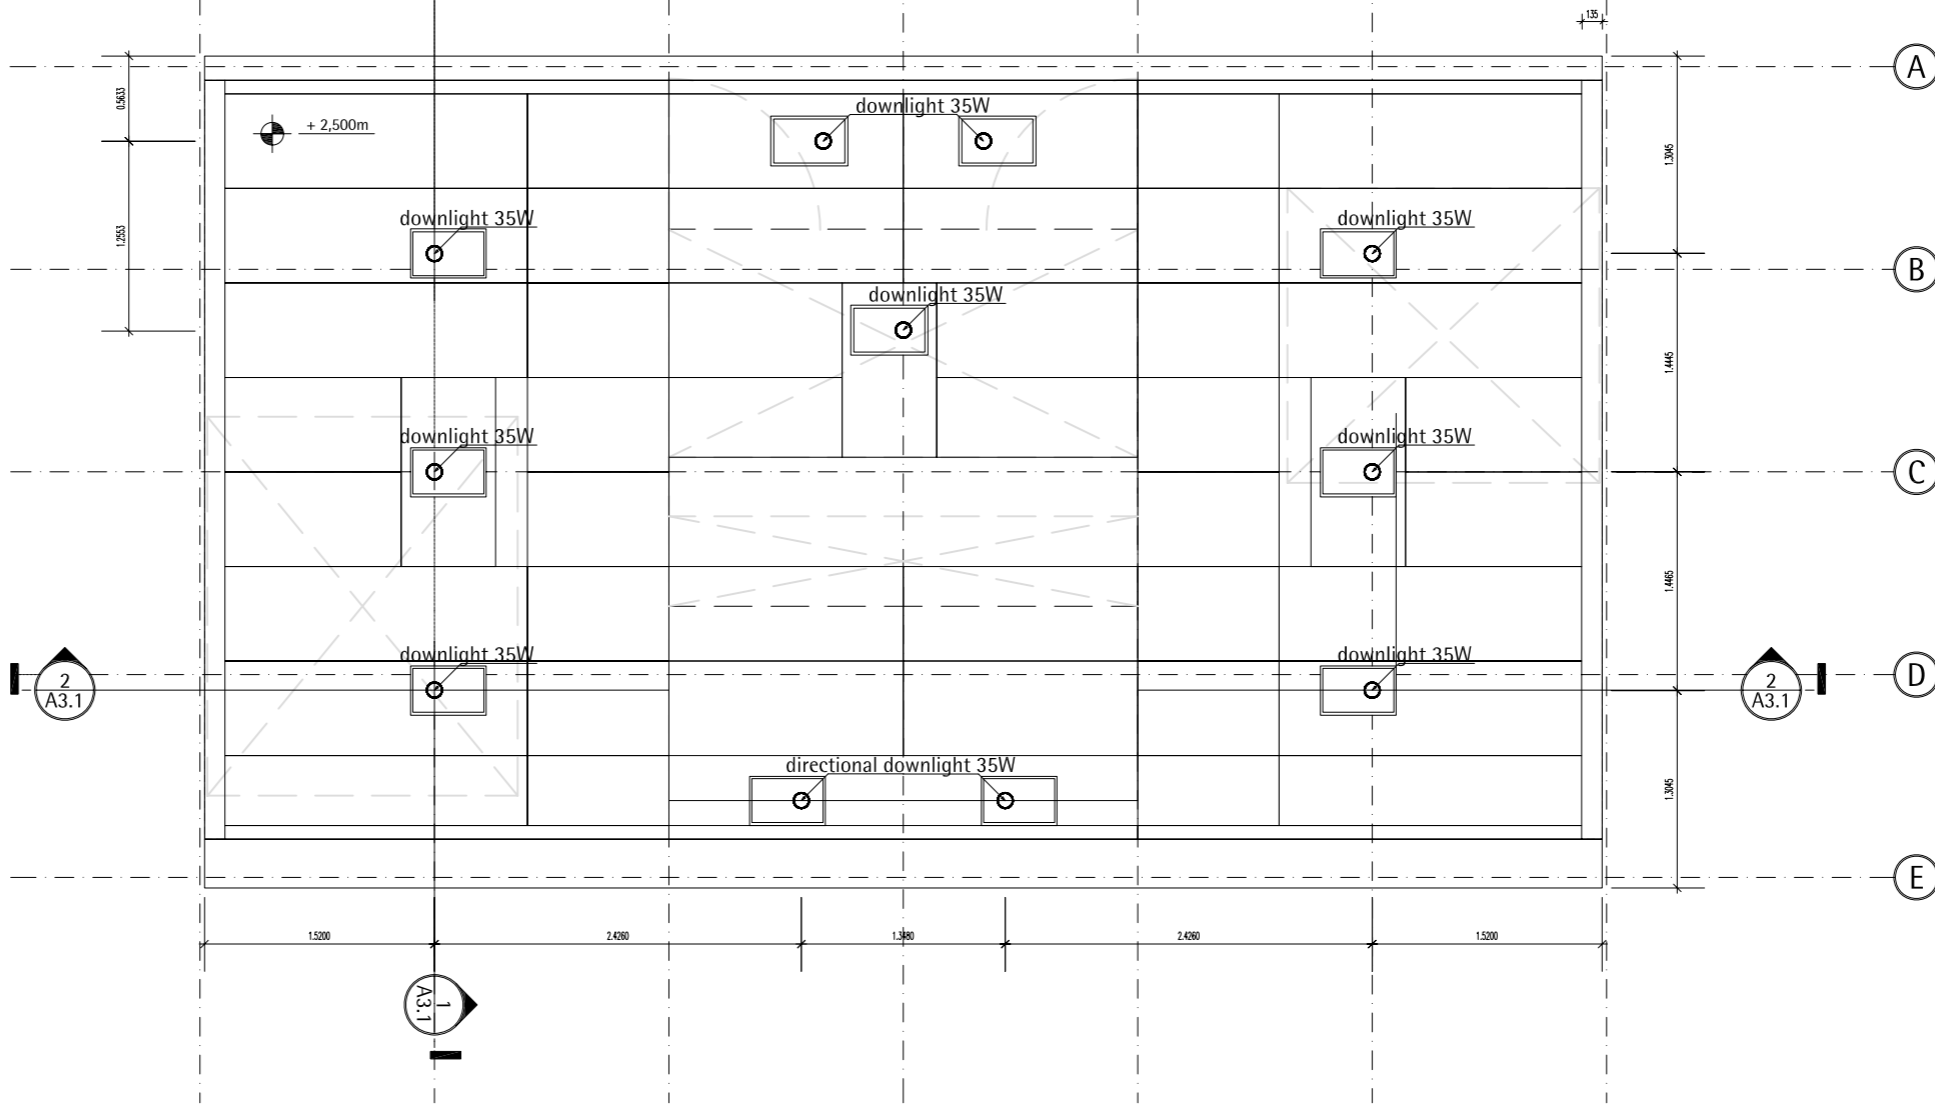






TECHNISCHE  
UNIVERSITÄT  
ARMSTADT

SOLAR DEATHLUN 07  
TEAM DEUTSCHLAND

Team Solar Decathlon 2007  
Fachgebiet Entwerfen und Energieeffizientes Bauen  
El-Lissitzky-Straße 1  
64287 Darmstadt

 www.solardecathlon.de  
fg@ee.tu-darmstadt.de

 wood board, structural  
 wood board, interior  
 metal building material  
 insulation  
 joint sealant


1	lighting ceiling	070728	SW
INDEX	DESCRIPTION	DATE	NAME
INDEX	DESCRIPTION	SCALE	
1	sectional drawing ceiling	1:50	
2	sectional drawing ceiling	1:50	
3	ceiling plan lighting	1:50	

DRAWING NUMBER

## A3.1

## COMPONENT

# lighting ceiling

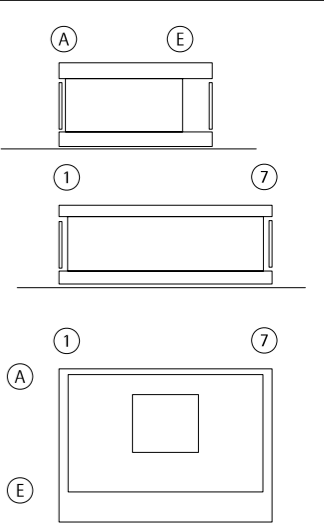

TECHNISCHE  
UNIVERSITÄT  
DARMSTADT

SOLAR DECATHLON 07  
TEAM DEUTSCHLAND

Team Solar Decathlon 2007  
Fachgebiet Entwerfen und Energieeffizientes Bauen  
El-Lissitzky-Straße 1  
64287 Darmstadt

[www.solardecathlon.de](http://www.solardecathlon.de)  
[fg@ee.tu-darmstadt.de](mailto:fg@ee.tu-darmstadt.de)

	wood board, structural
	wood board, interior
	metal building material
	insulation
	joint sealant


2	renderings lighting	070728	SW
INDEX	DESCRIPTION	DATE	NAME

INDEX	DESCRIPTION	SCENE
1	rendering lighting	
2	rendering lighting	
3	rendering lighting	

DRAWING NUMBER

**A3.2**


COMPONENT

**lighting**






2  
A3.3

ceiling plan  
Scale 1:50

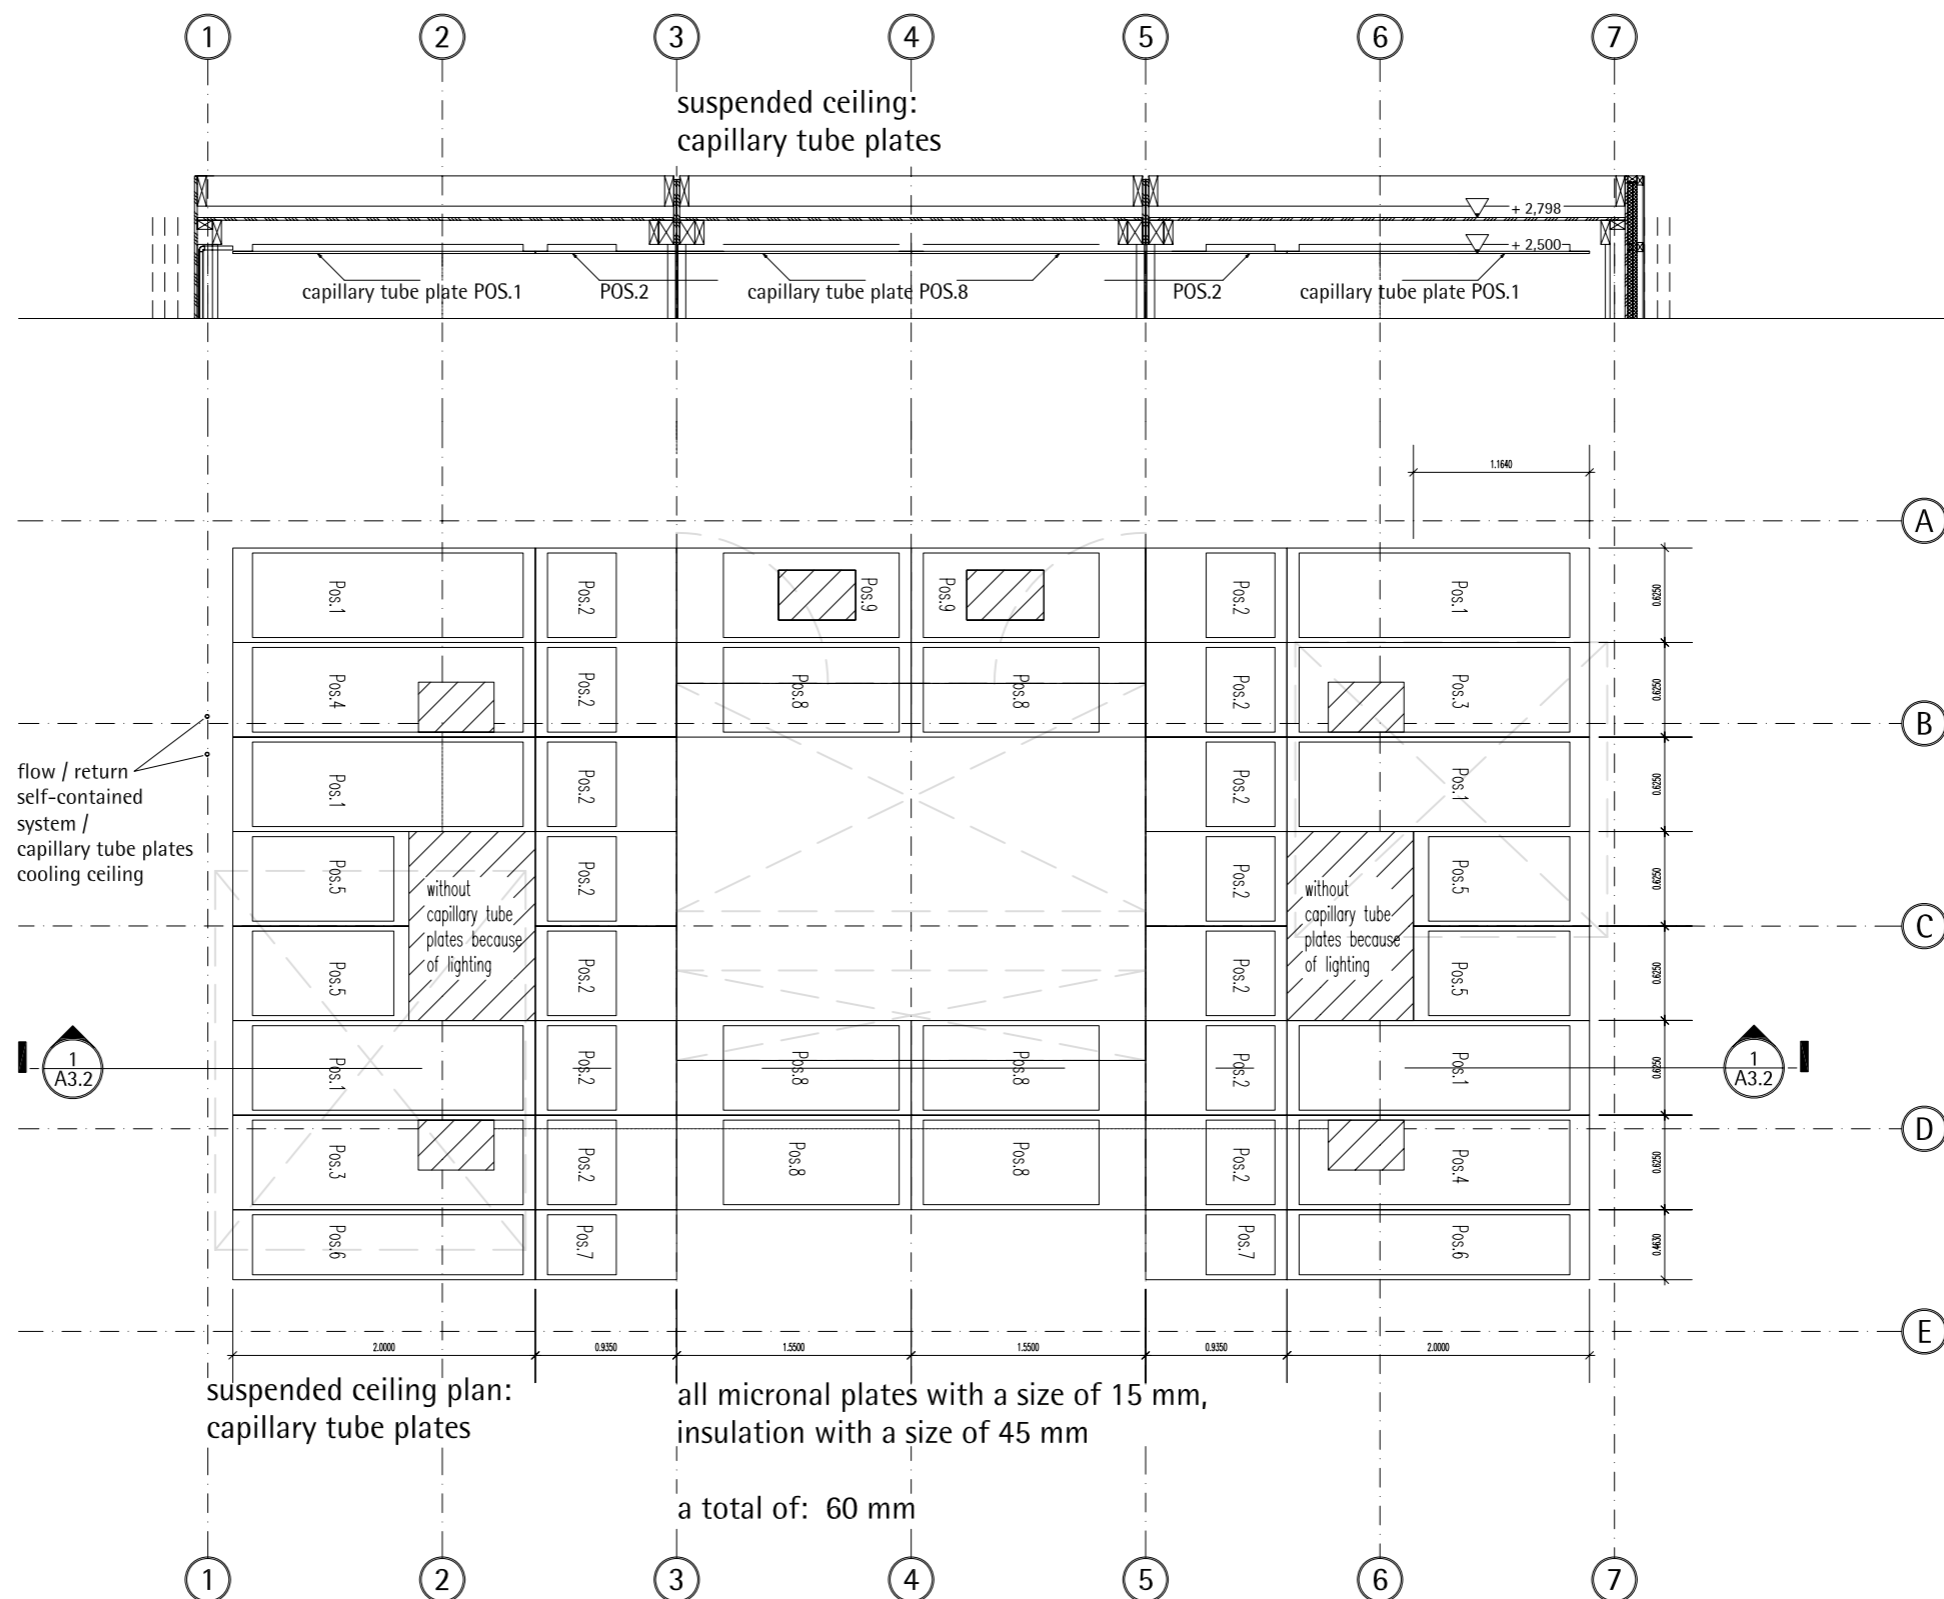


### 3 capillary tube plate detail A3.3 Scale 1:20

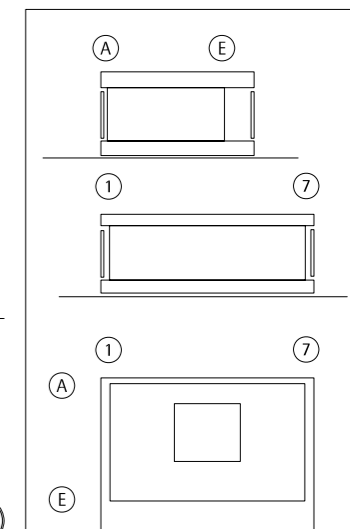 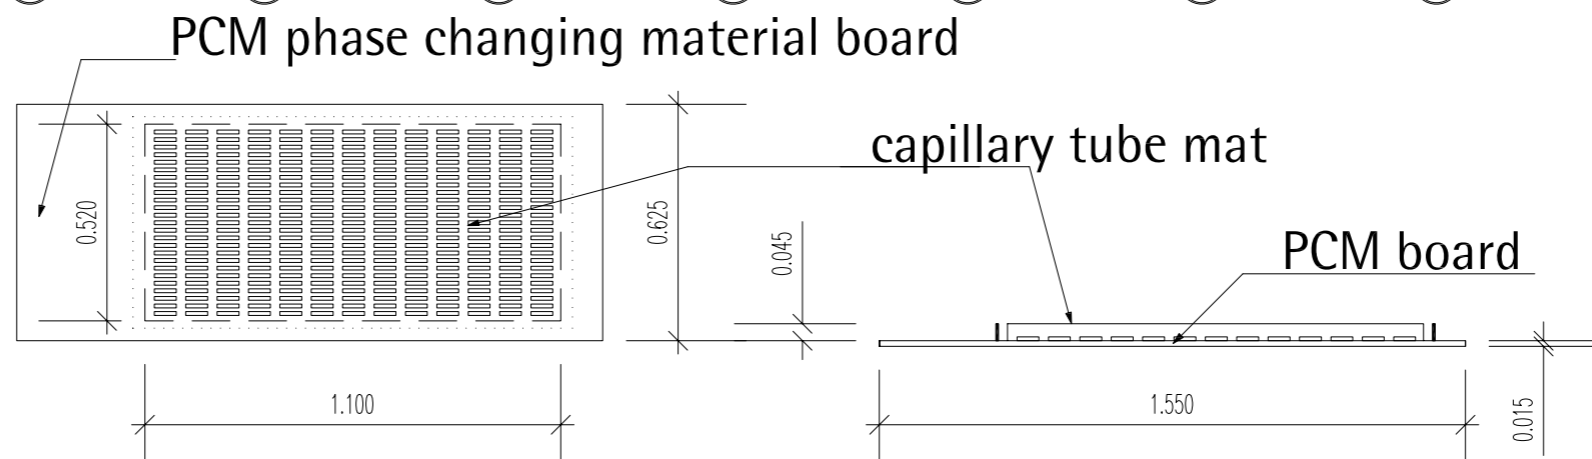

Team Solar Decathlon 2007  
Fachgebiet Entwerfen und Energieeffizientes Bauen  
El-Lissitzky-Straße 1  
64287 Darmstadt

www.solardecathlon.de  
fq@ee.tu-darmstadt.de

 [illegible]

3	ceiling	070728	SW
INDEX	DESCRIPTION	DATE	NAME

INDEX	DESCRIPTION	SCALE
-------	-------------	-------

1	sectional drawing ceiling	1:50
2	ceiling plan	1:50
3	capillary tube plate detail	1:20


DRAWING NUMBER

COMPONE

## A3.3 ceiling


1  
A3.4

sectional drawing wall east  
Scale 1:20

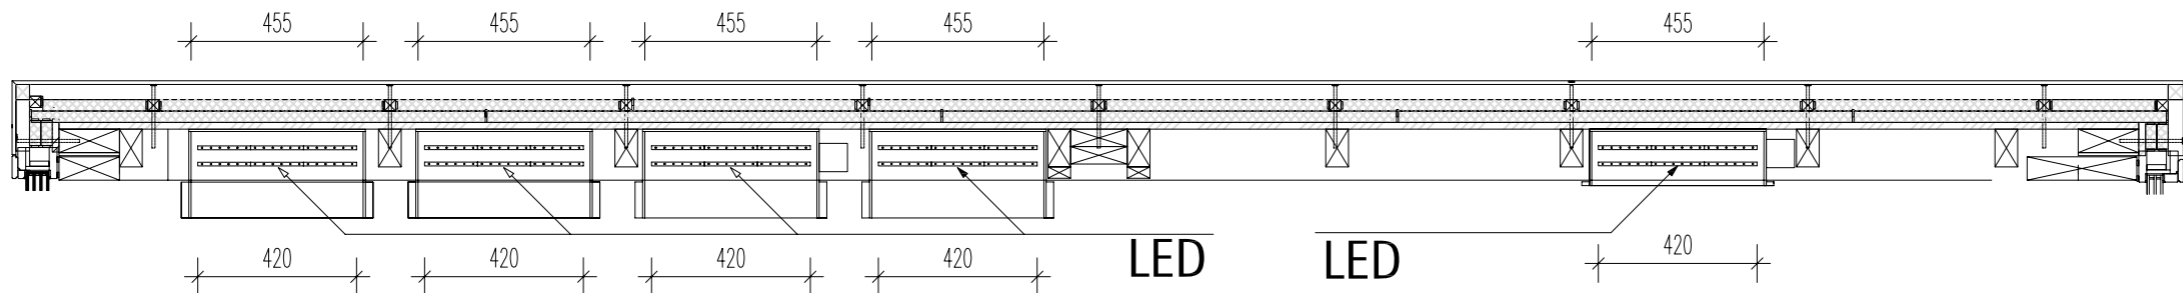

2  
A3.4



view wall east  
Scale 1:20

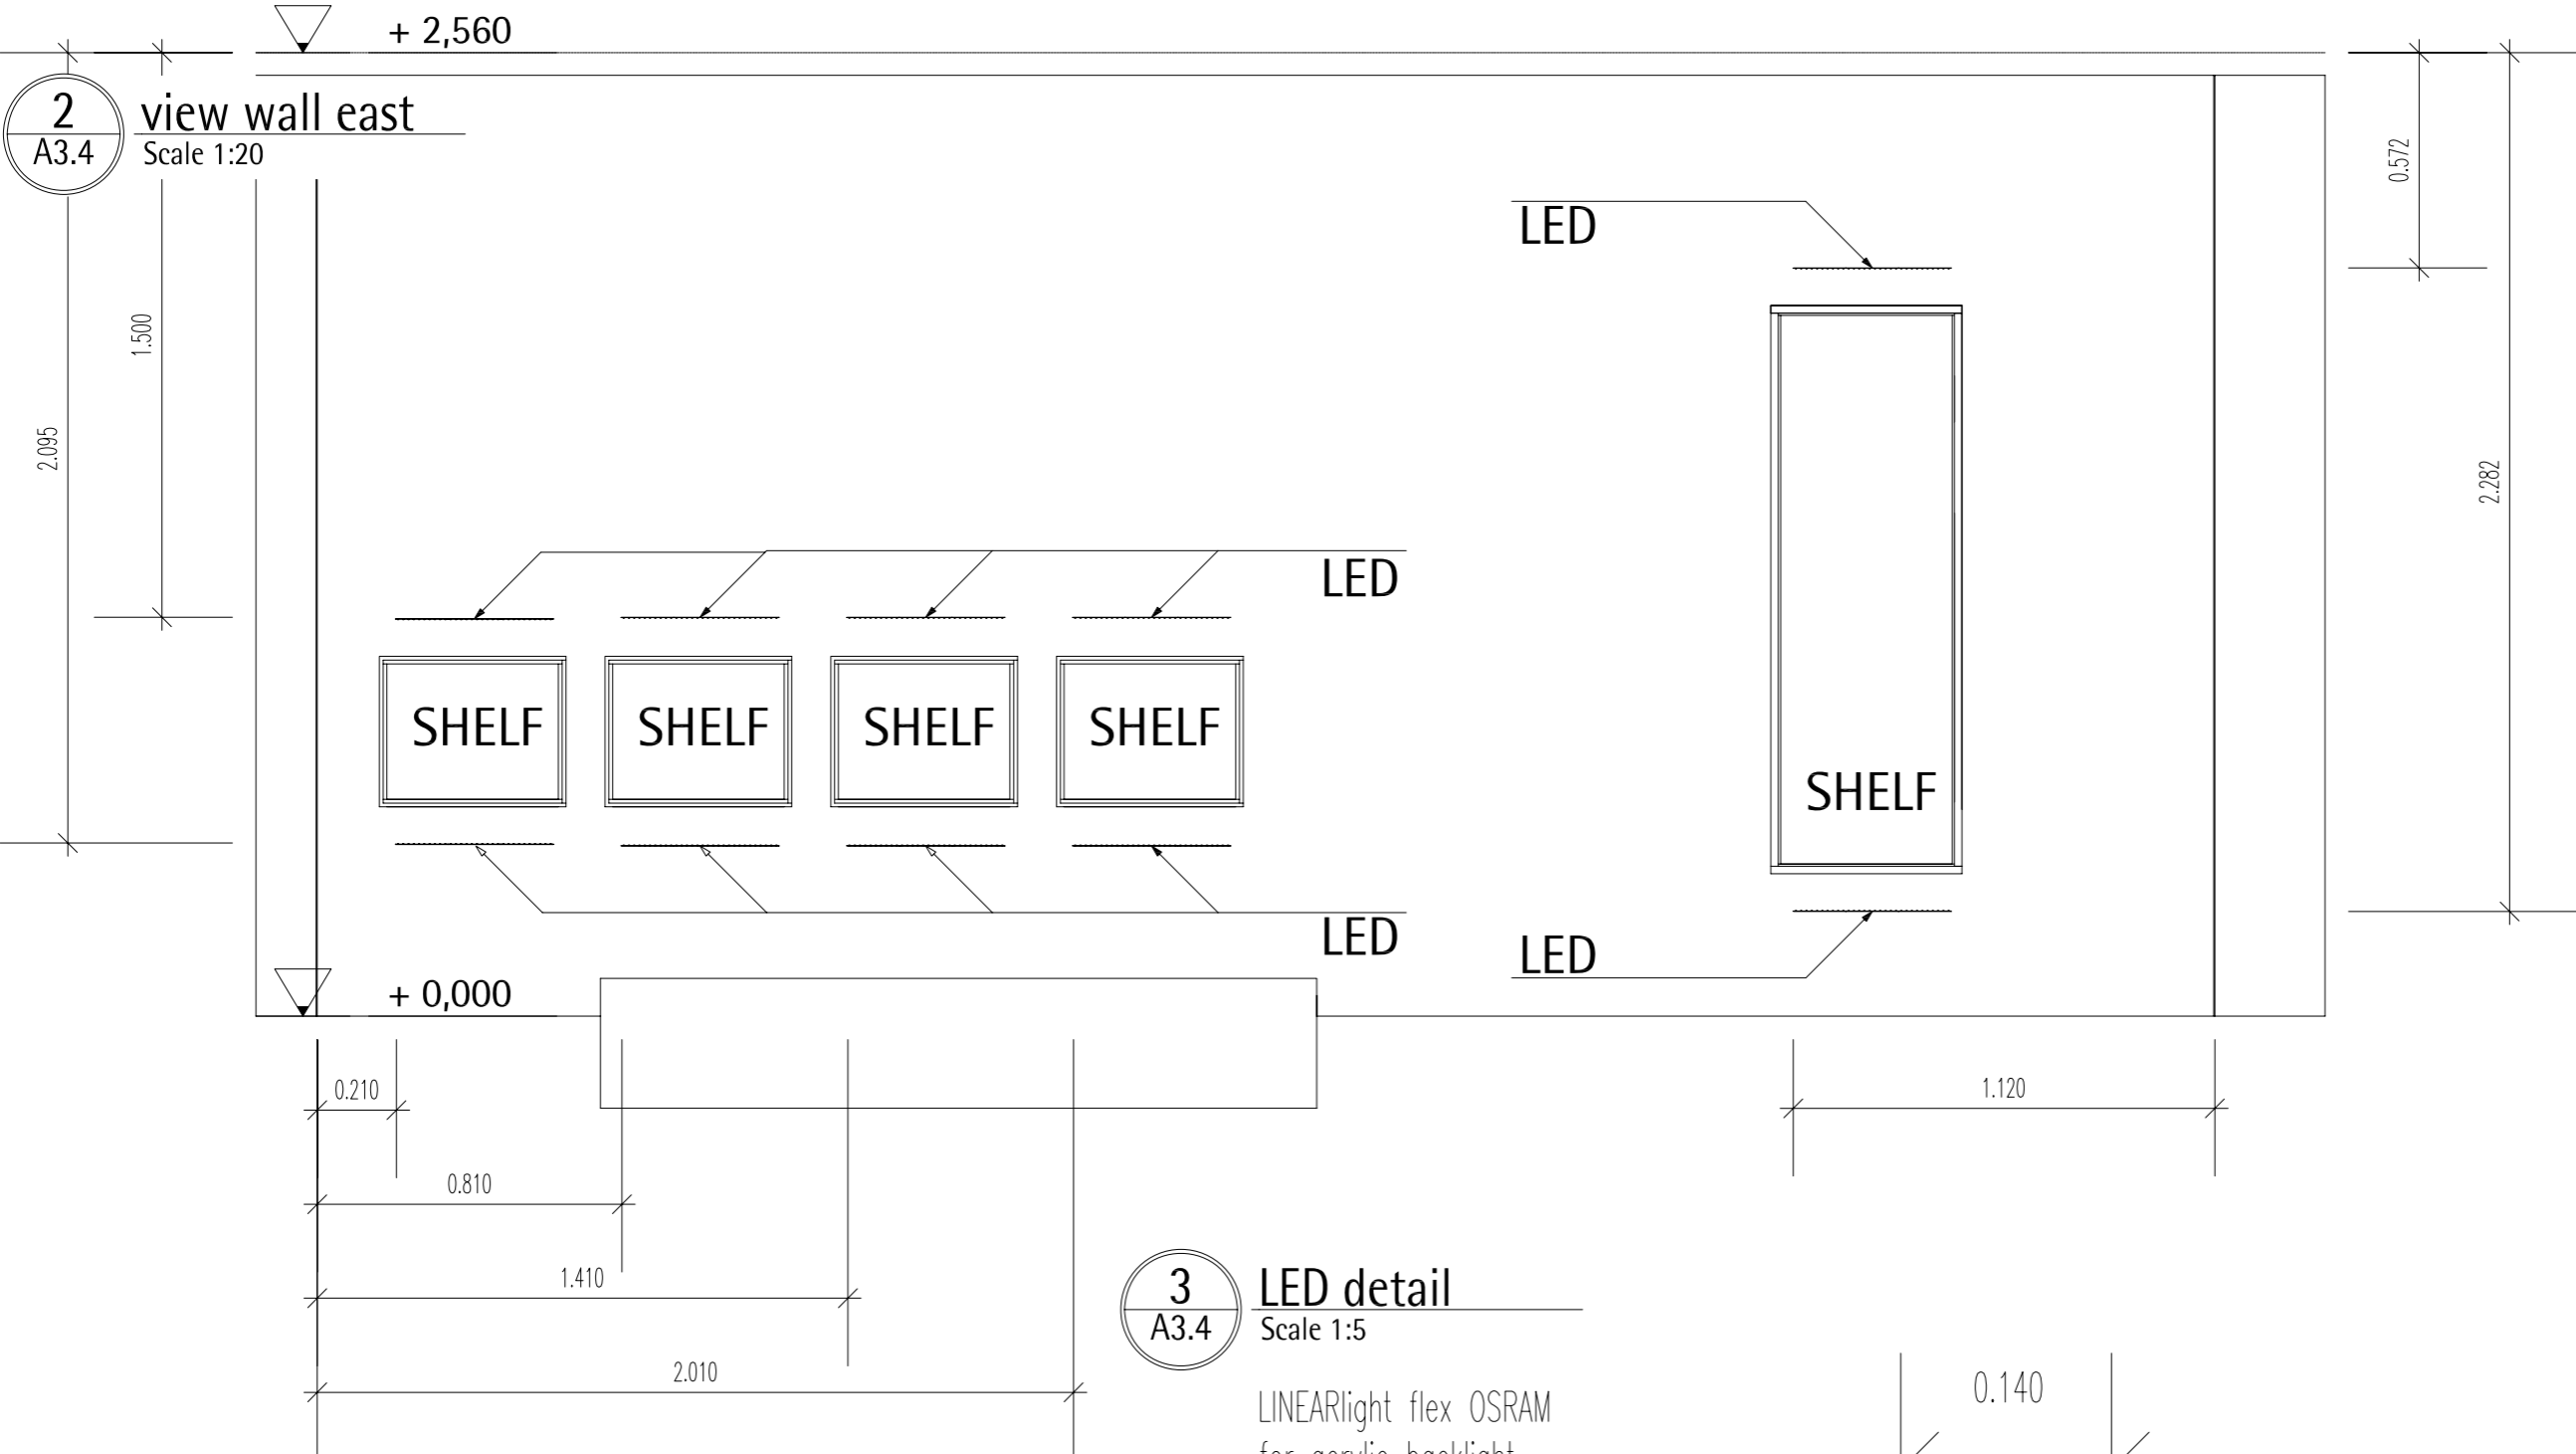

3  
A3.4

LED detail  
Scale 1:5

LINEARlight flex OSRAM  
for acrylic backlight  
smallest unit: 140mm  
10 LEDs = 1,44W, 24V, 0,06A

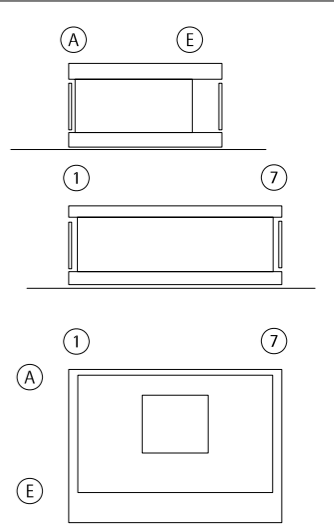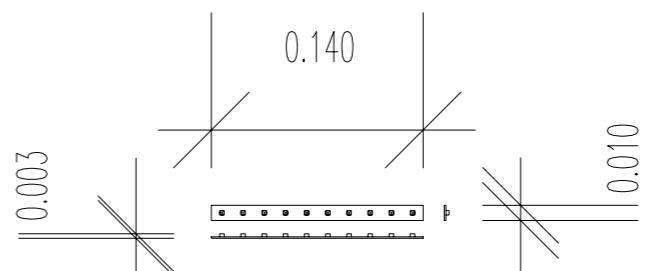

TECHNISCHE  
UNIVERSITÄT  
DARMSTADT

SOLAR DECATHLON 07  
TEAM DEUTSCHLAND


Team Solar Decathlon 2007  
Fachgebiet Entwerfen und Energieeffizientes Bauen  
El-Lissitzky-Straße 1  
64287 Darmstadt  
www.solardecathlon.de  
fg@ec.tu-darmstadt.de

	wood board, structural
	wood board, interior
	metal building material
	insulation
	joint sealant


4	lighting wall east	070728	SW
INDEX	DESCRIPTION	DATE	NAME


INDEX	DESCRIPTION	SCALE
1	sect. drawing wall east	1:20
2	view wall east	1:20
3	LED deatil	1:5

A3.4  
lighting walls

 


1  
A3.5

sectional drawing wall west  
Scale 1:20

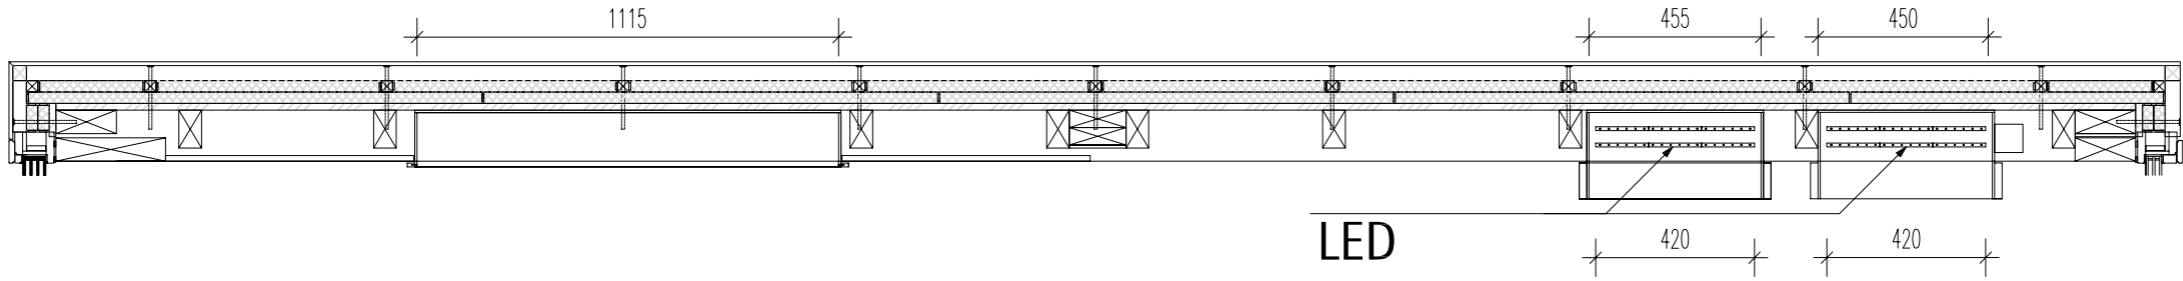

2  
A3.5




view wall west  
Scale 1:20

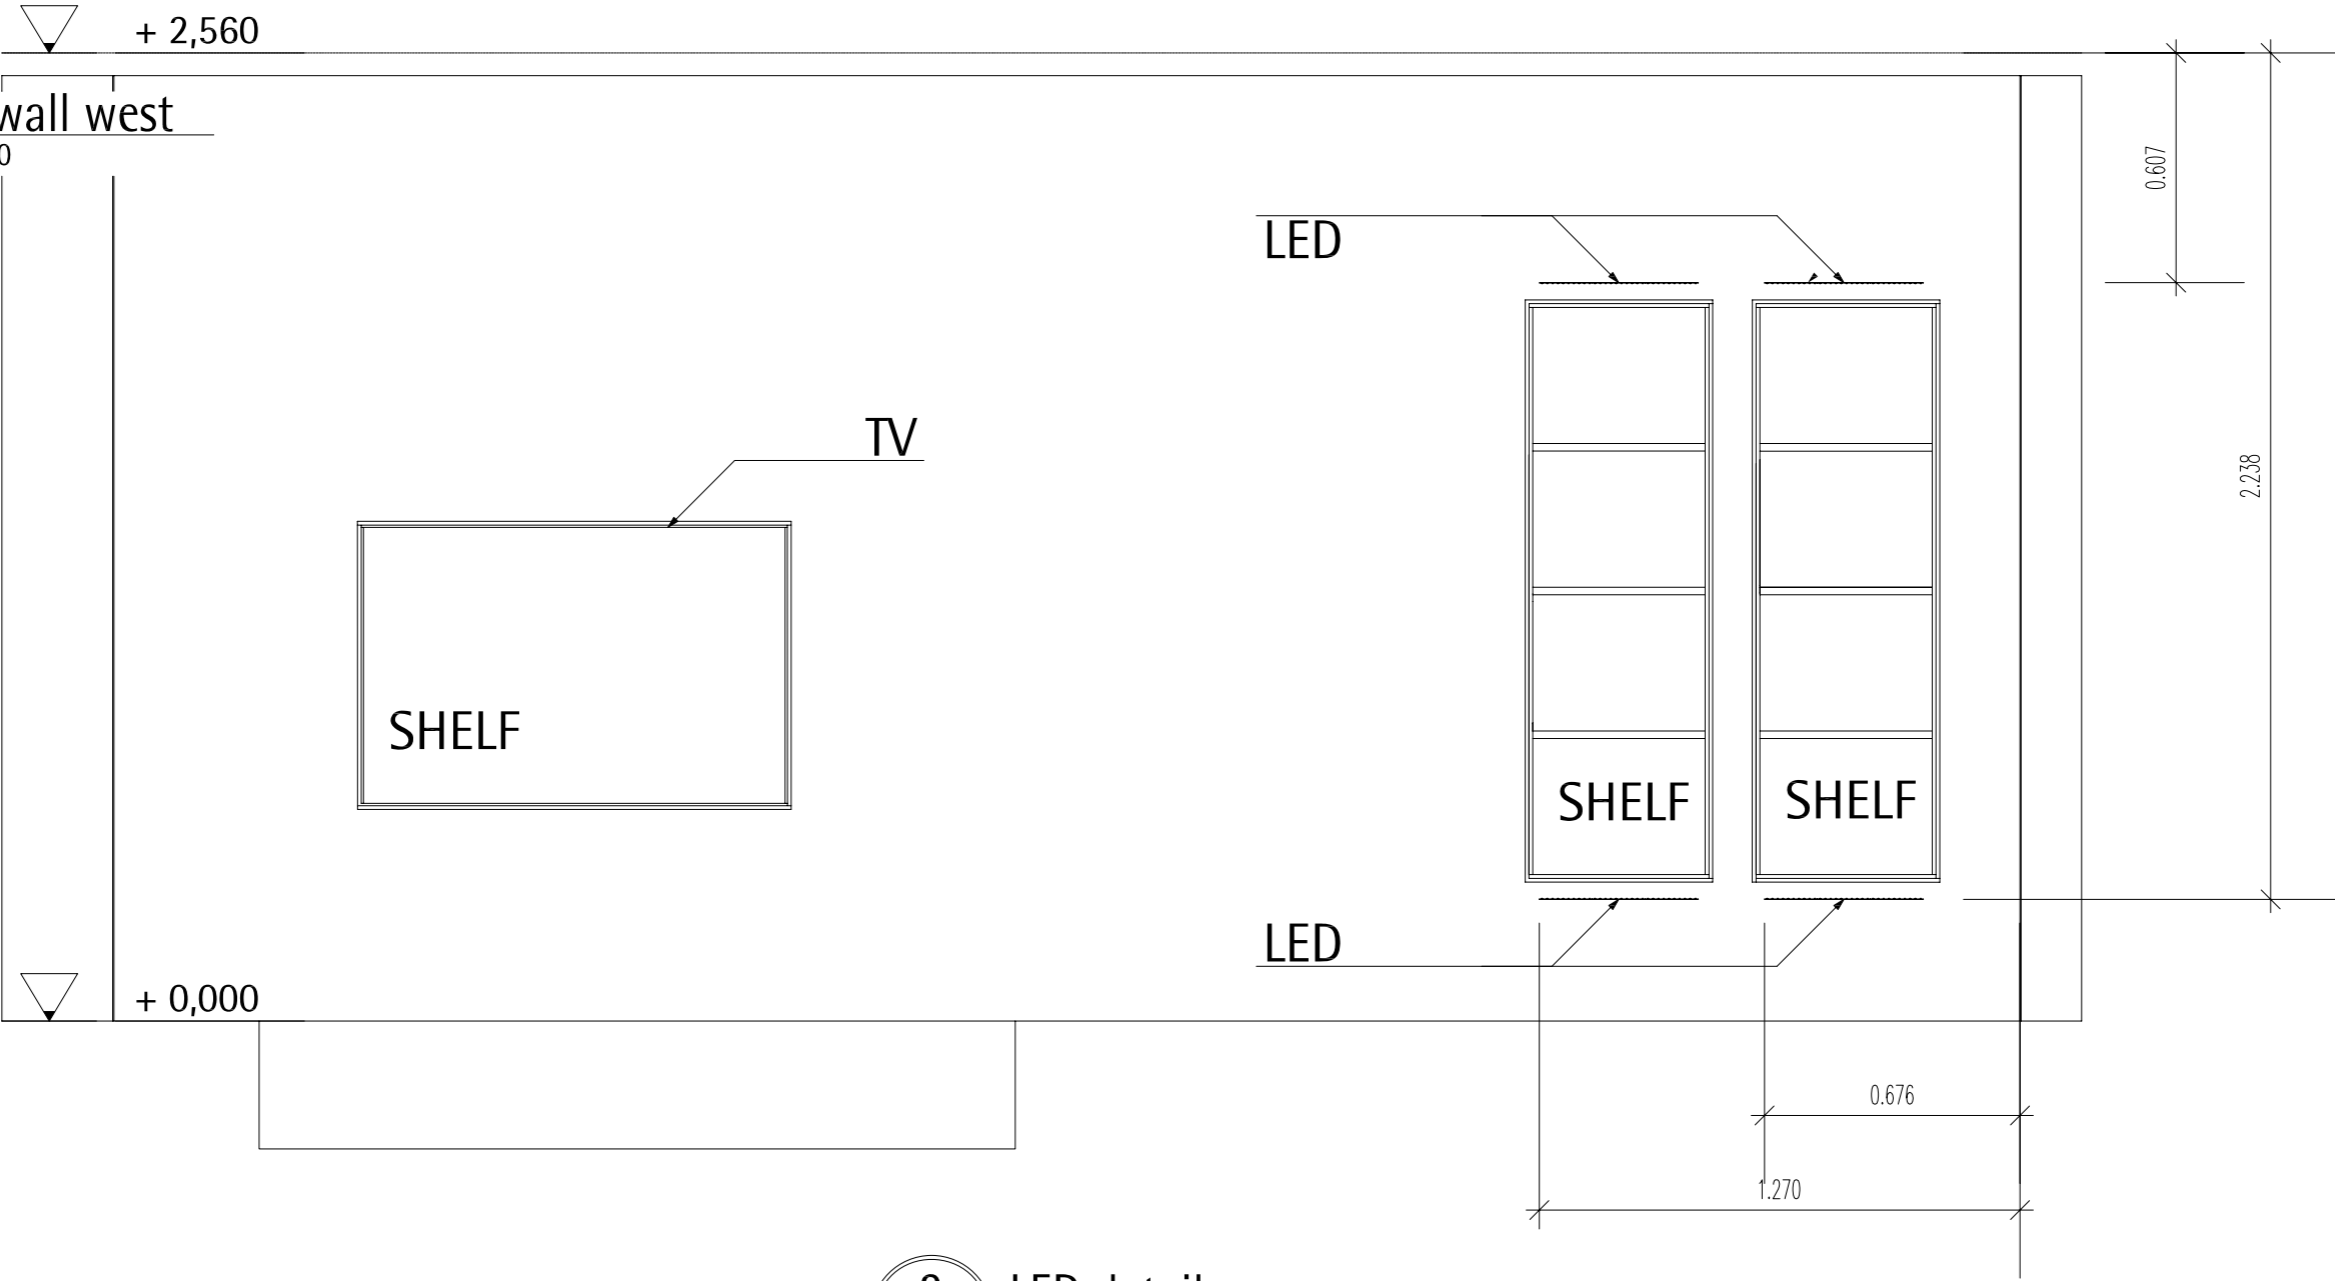

3  
A3.5

LED detail  
Scale 1:5

LINEARlight flex OSRAM  
for acrylic backlight  
smallest unit: 140mm  
10 LEDs = 1,44W, 24V, 0,06A

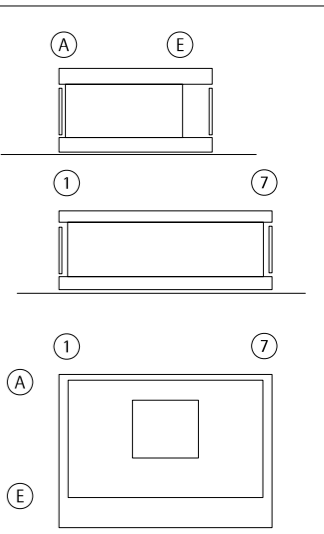 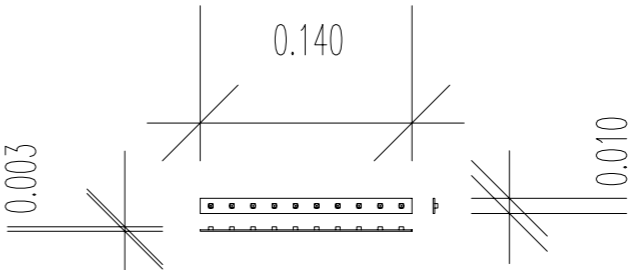

**TECHNISCHE UNIVERSITÄT DARMSTADT**

**SOLAR DECATHLON 07**

**TEAM DEUTSCHLAND**

Team Solar Decathlon 2007  
Fachgebiet Entwerfen und Energieeffizientes Bauen  
El-Lissitzky-Straße 1  
64287 Darmstadt  
[www.solardecathlon.de](http://www.solardecathlon.de)  
[fg@ec.tu-darmstadt.de](mailto:fg@ec.tu-darmstadt.de)

	wood board, structural
	wood board, interior
	metal building material
	insulation
	joint sealant


5	lighting wall west	070728	SW
---	--------------------	--------	----

INDEX	DESCRIPTION	DATE	NAME
1	sect. drawing wall west		
2	view wall west		
3	LED detail		

**A3.5**



**lighting walls**

1

A3.6

view bath

Scale 1:25

 
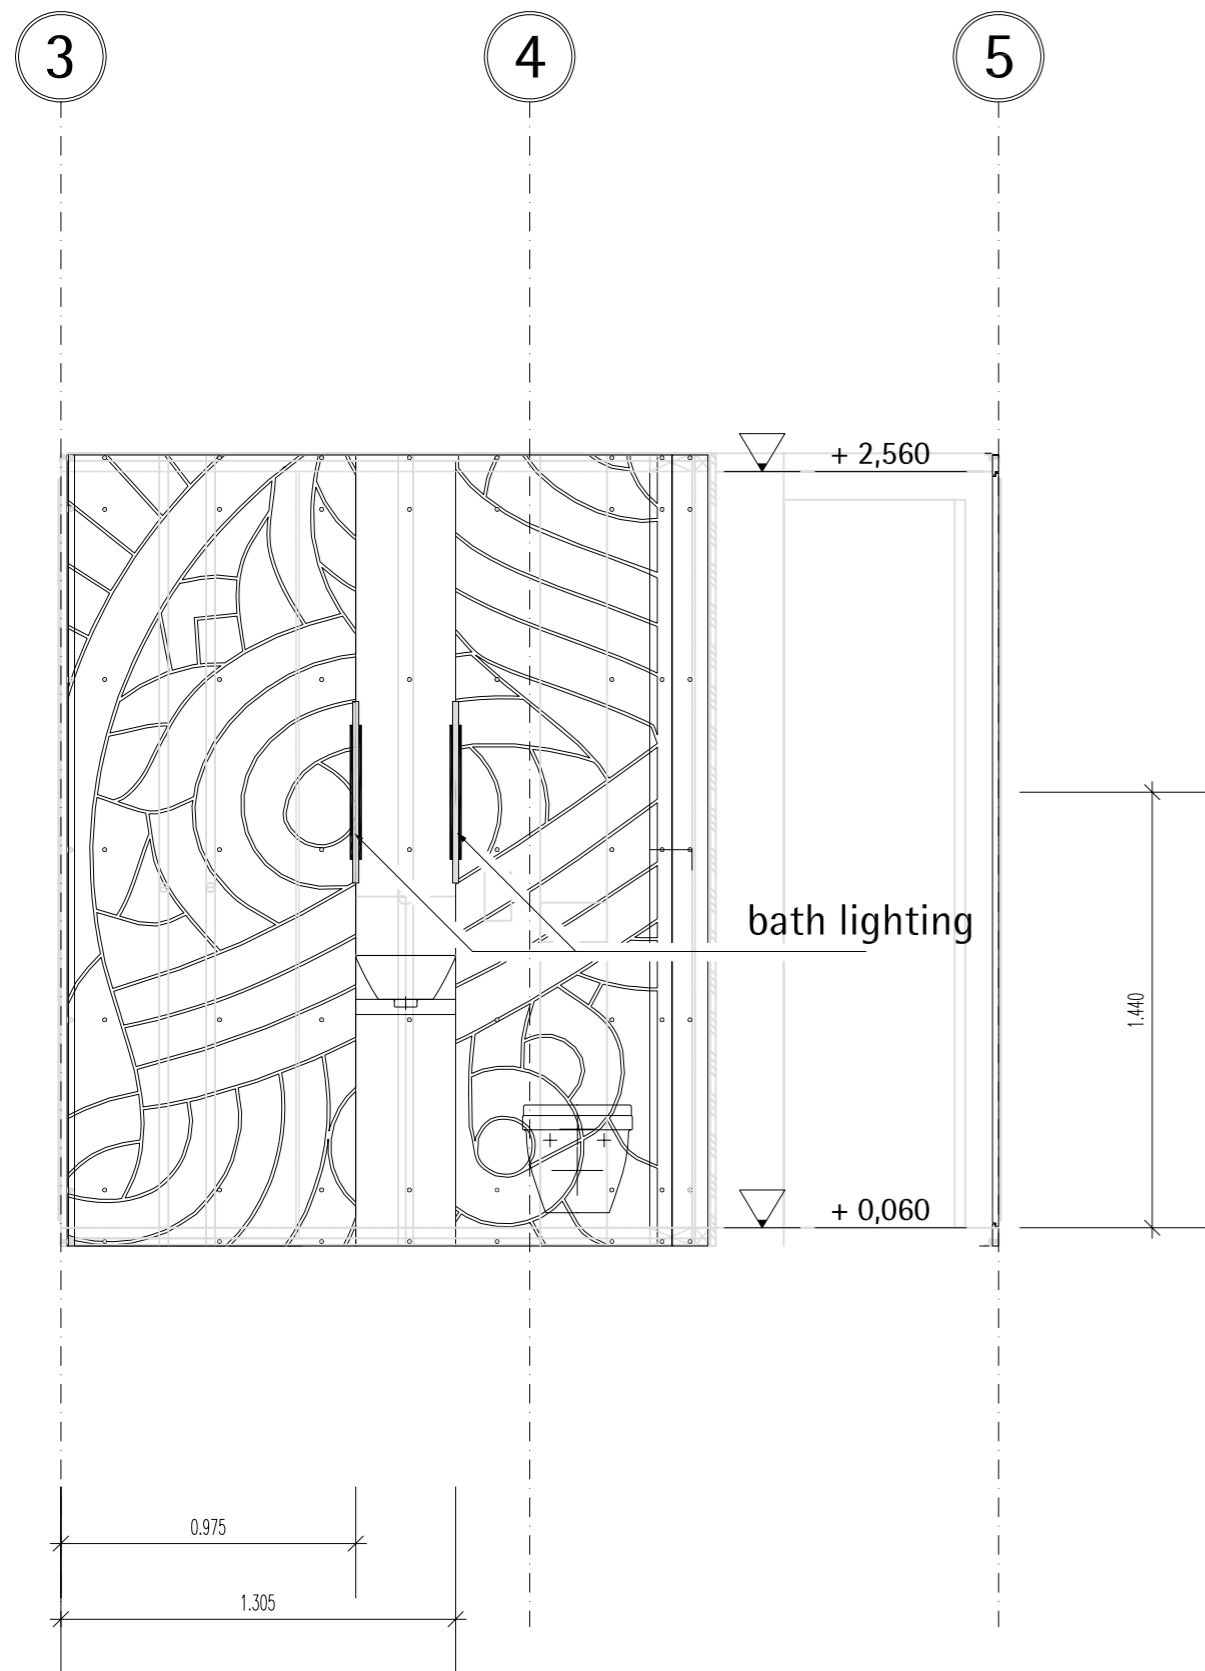


2

A3.6

floor plan bath

Scale 1:25

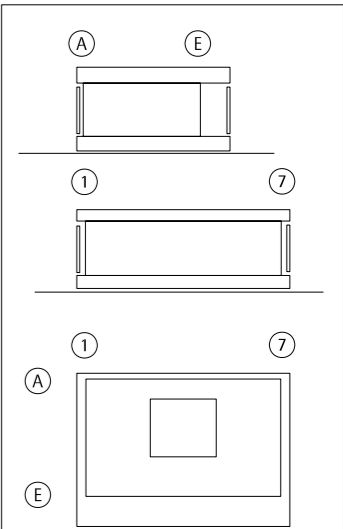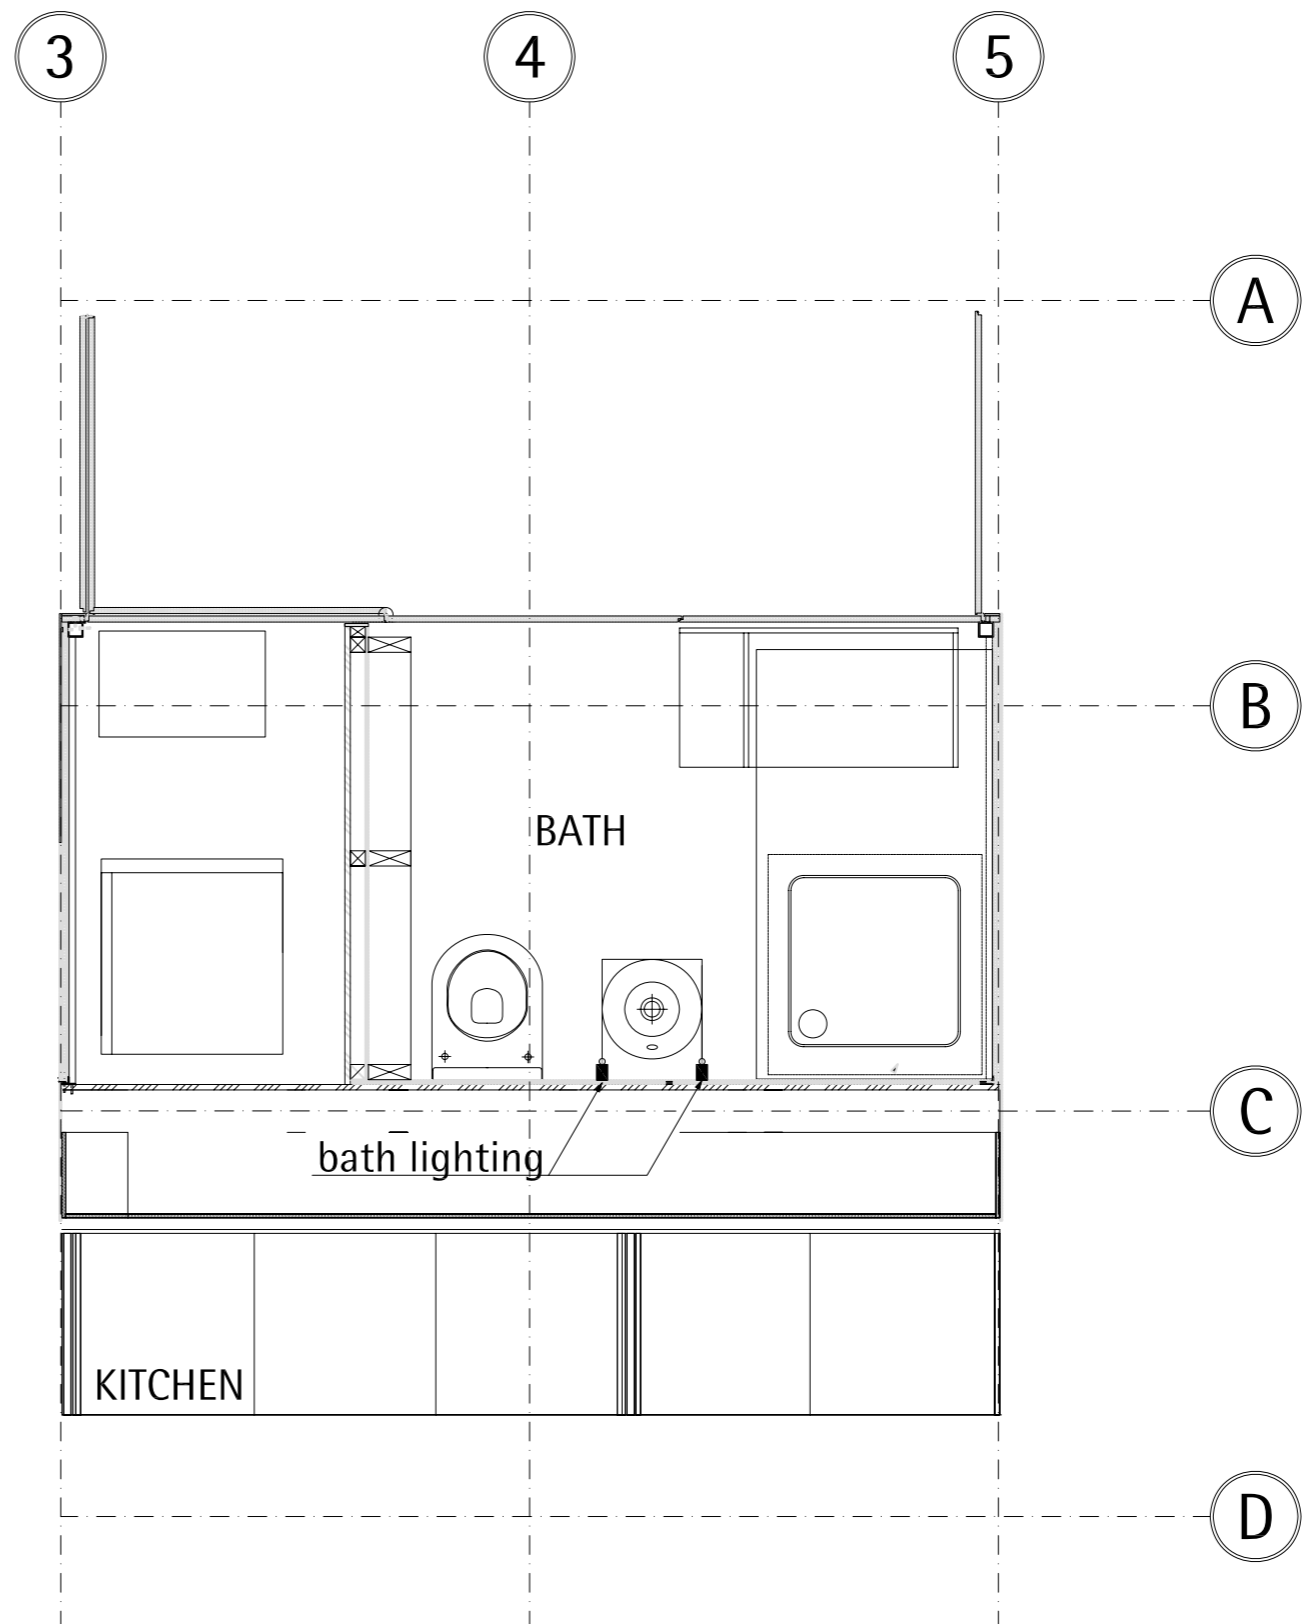

TECHNISCHE  
UNIVERSITÄT  
DARMSTADT

SOLAR DECATHLON 07  
TEAM DEUTSCHLAND

Team Solar Decathlon 2007  
Fachgebiet Entwerfen und Energieeffizientes Bauen  
El-Lissitzky-Straße 1  
64287 Darmstadt

www.solardecathlon.de  
fg@ee.tu-darmstadt.de

- wood board, structural
- wood board, interior
- metal building material
- insulation
- joint sealant


6	lighting bath	070728	SW
INDEX	DESCRIPTION	DATE	NAME


INDEX	DESCRIPTION	SCALE
1	view bath	1:25
2	floor plan bath	1:25

DRAWING NUMBER


A3.6

COMPONENT

lighting bath

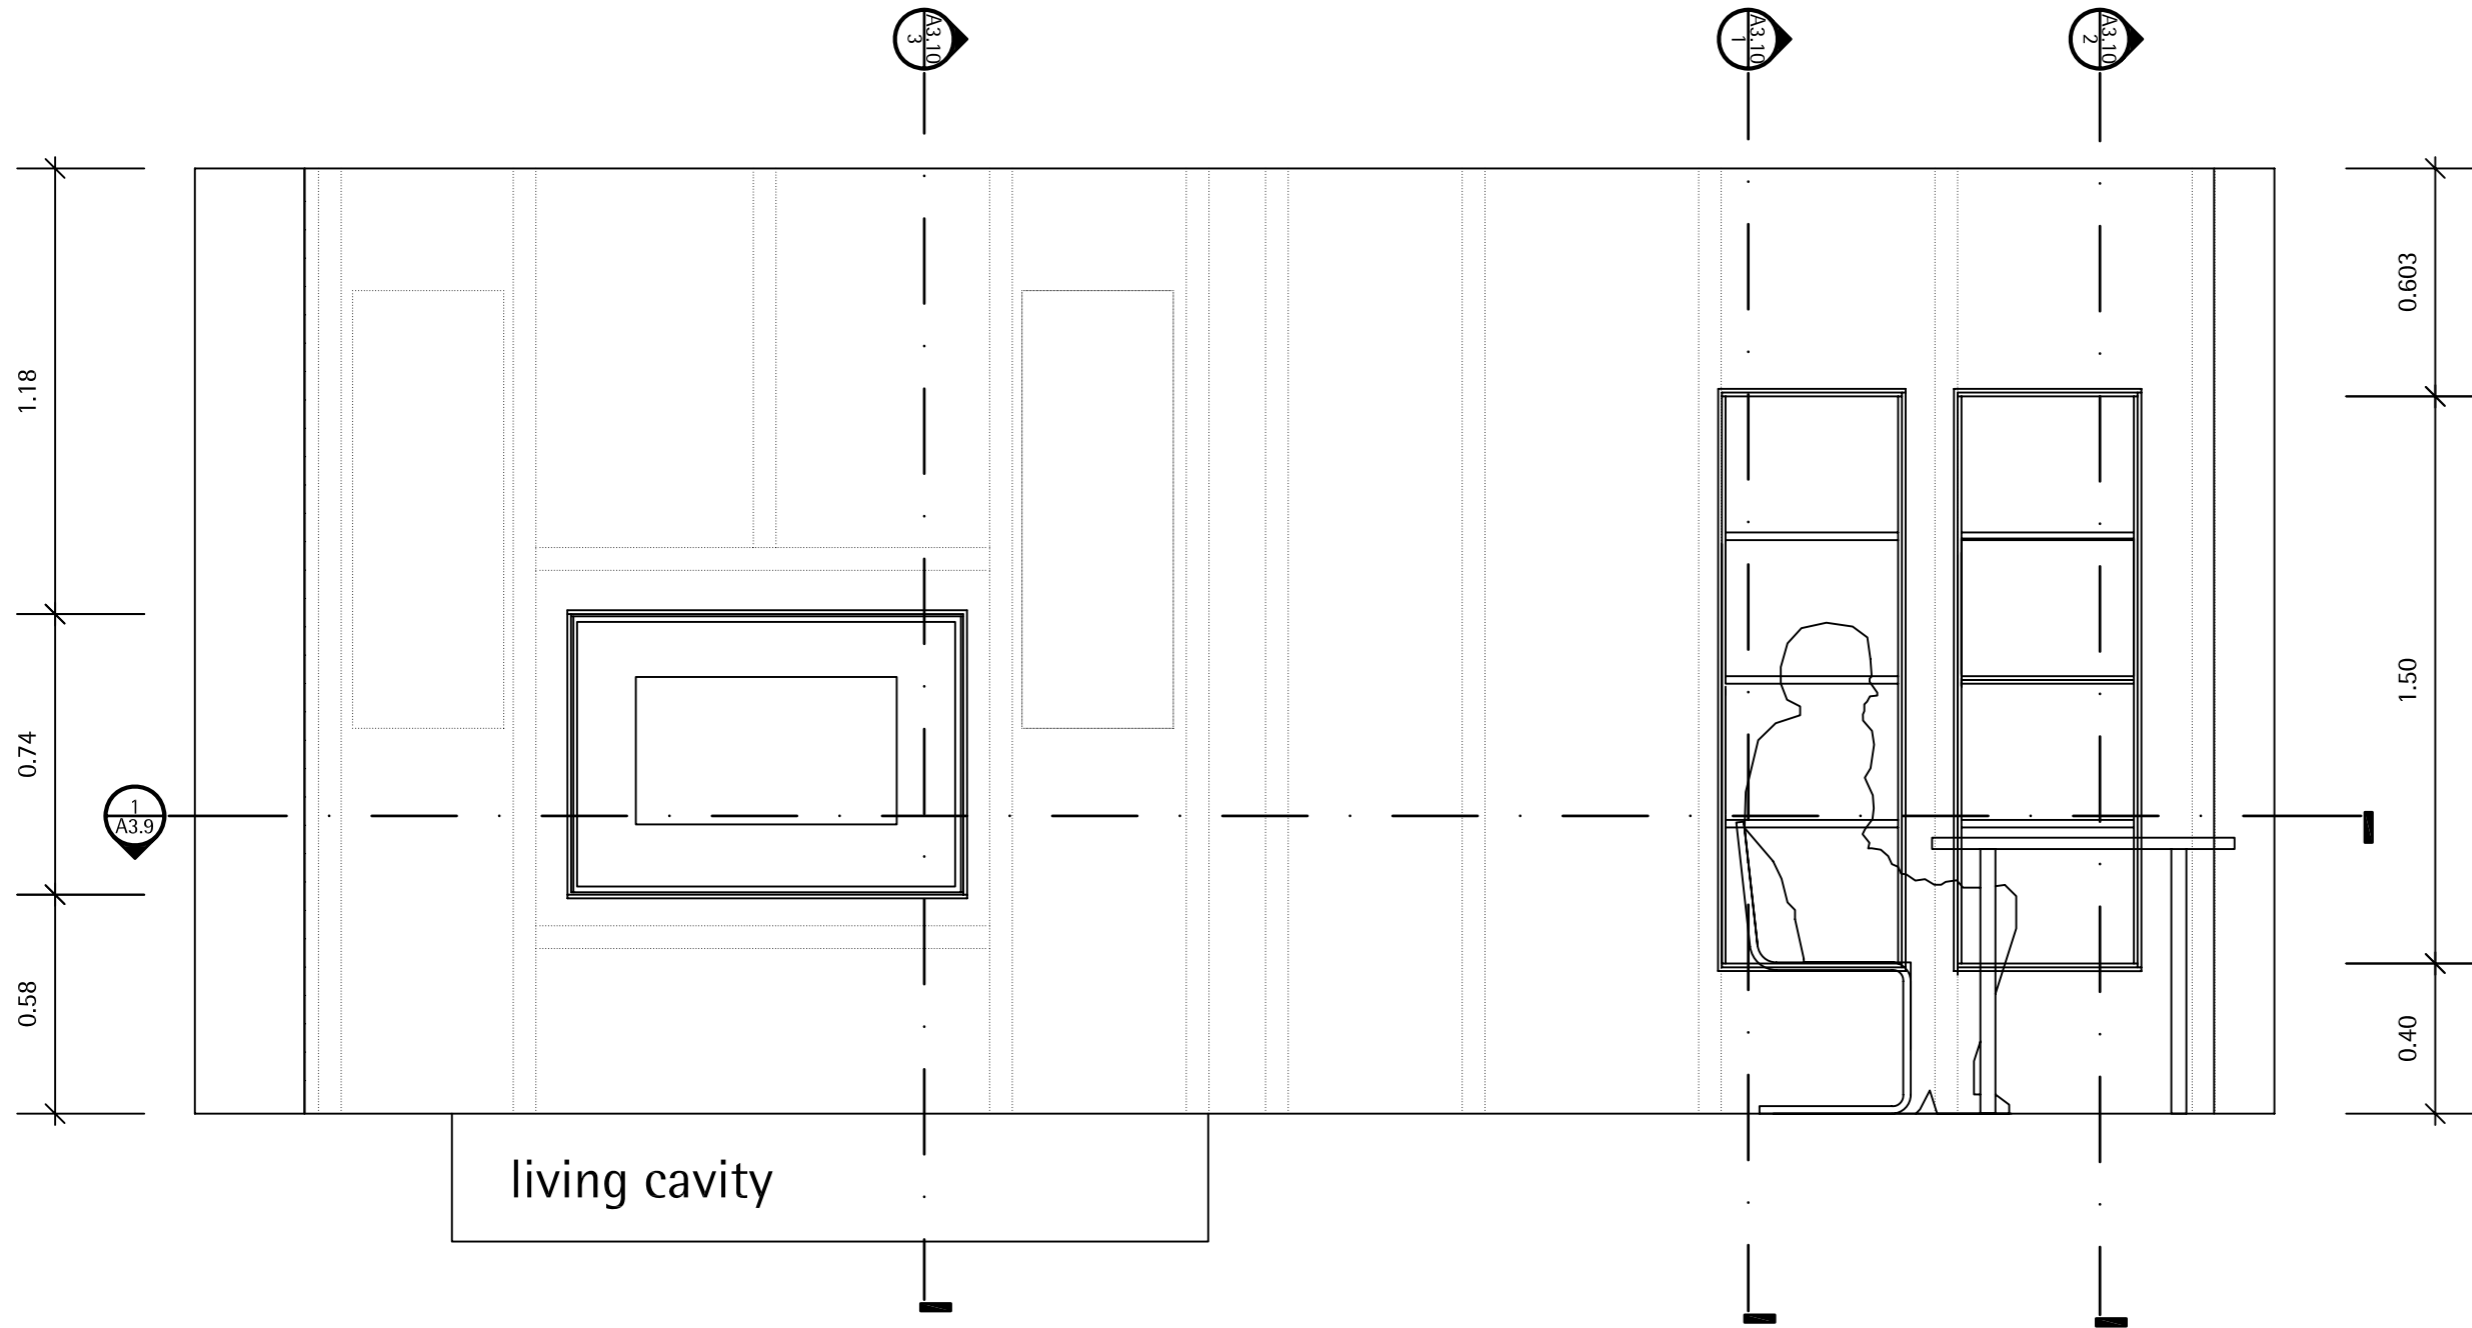

1 West Wall Elevation  
A3.7 Scale 1:20

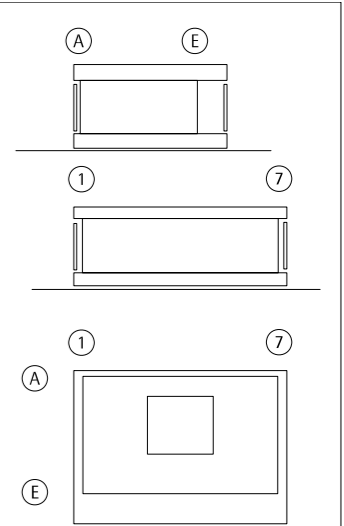

TECHNISCHE  
UNIVERSITÄT  
DARMSTADT  
SOLAR DECATHLON 07  
TEAM DEUTSCHLAND


Team Solar Decathlon 2007  
Fachgebiet Entwerfen und Energieeffizientes Bauen  
El-Lissitzky-Straße 1  
64287 Darmstadt  
www.solardecathlon.de  
fg@ee.tu-darmstadt.de

	wood board, structural
	wood board, interior
	metal building material
	insulation
	joint sealant



1	Interior Elevation West	08.01.07	JT
INDEX	DESCRIPTION	DATE	NAME

1	Interior Elevation West	M 1:20
INDEX	DESCRIPTION	SCALE


DRAWING NUMBER  
**A3.7**  
COMPONENT  
**Interior**

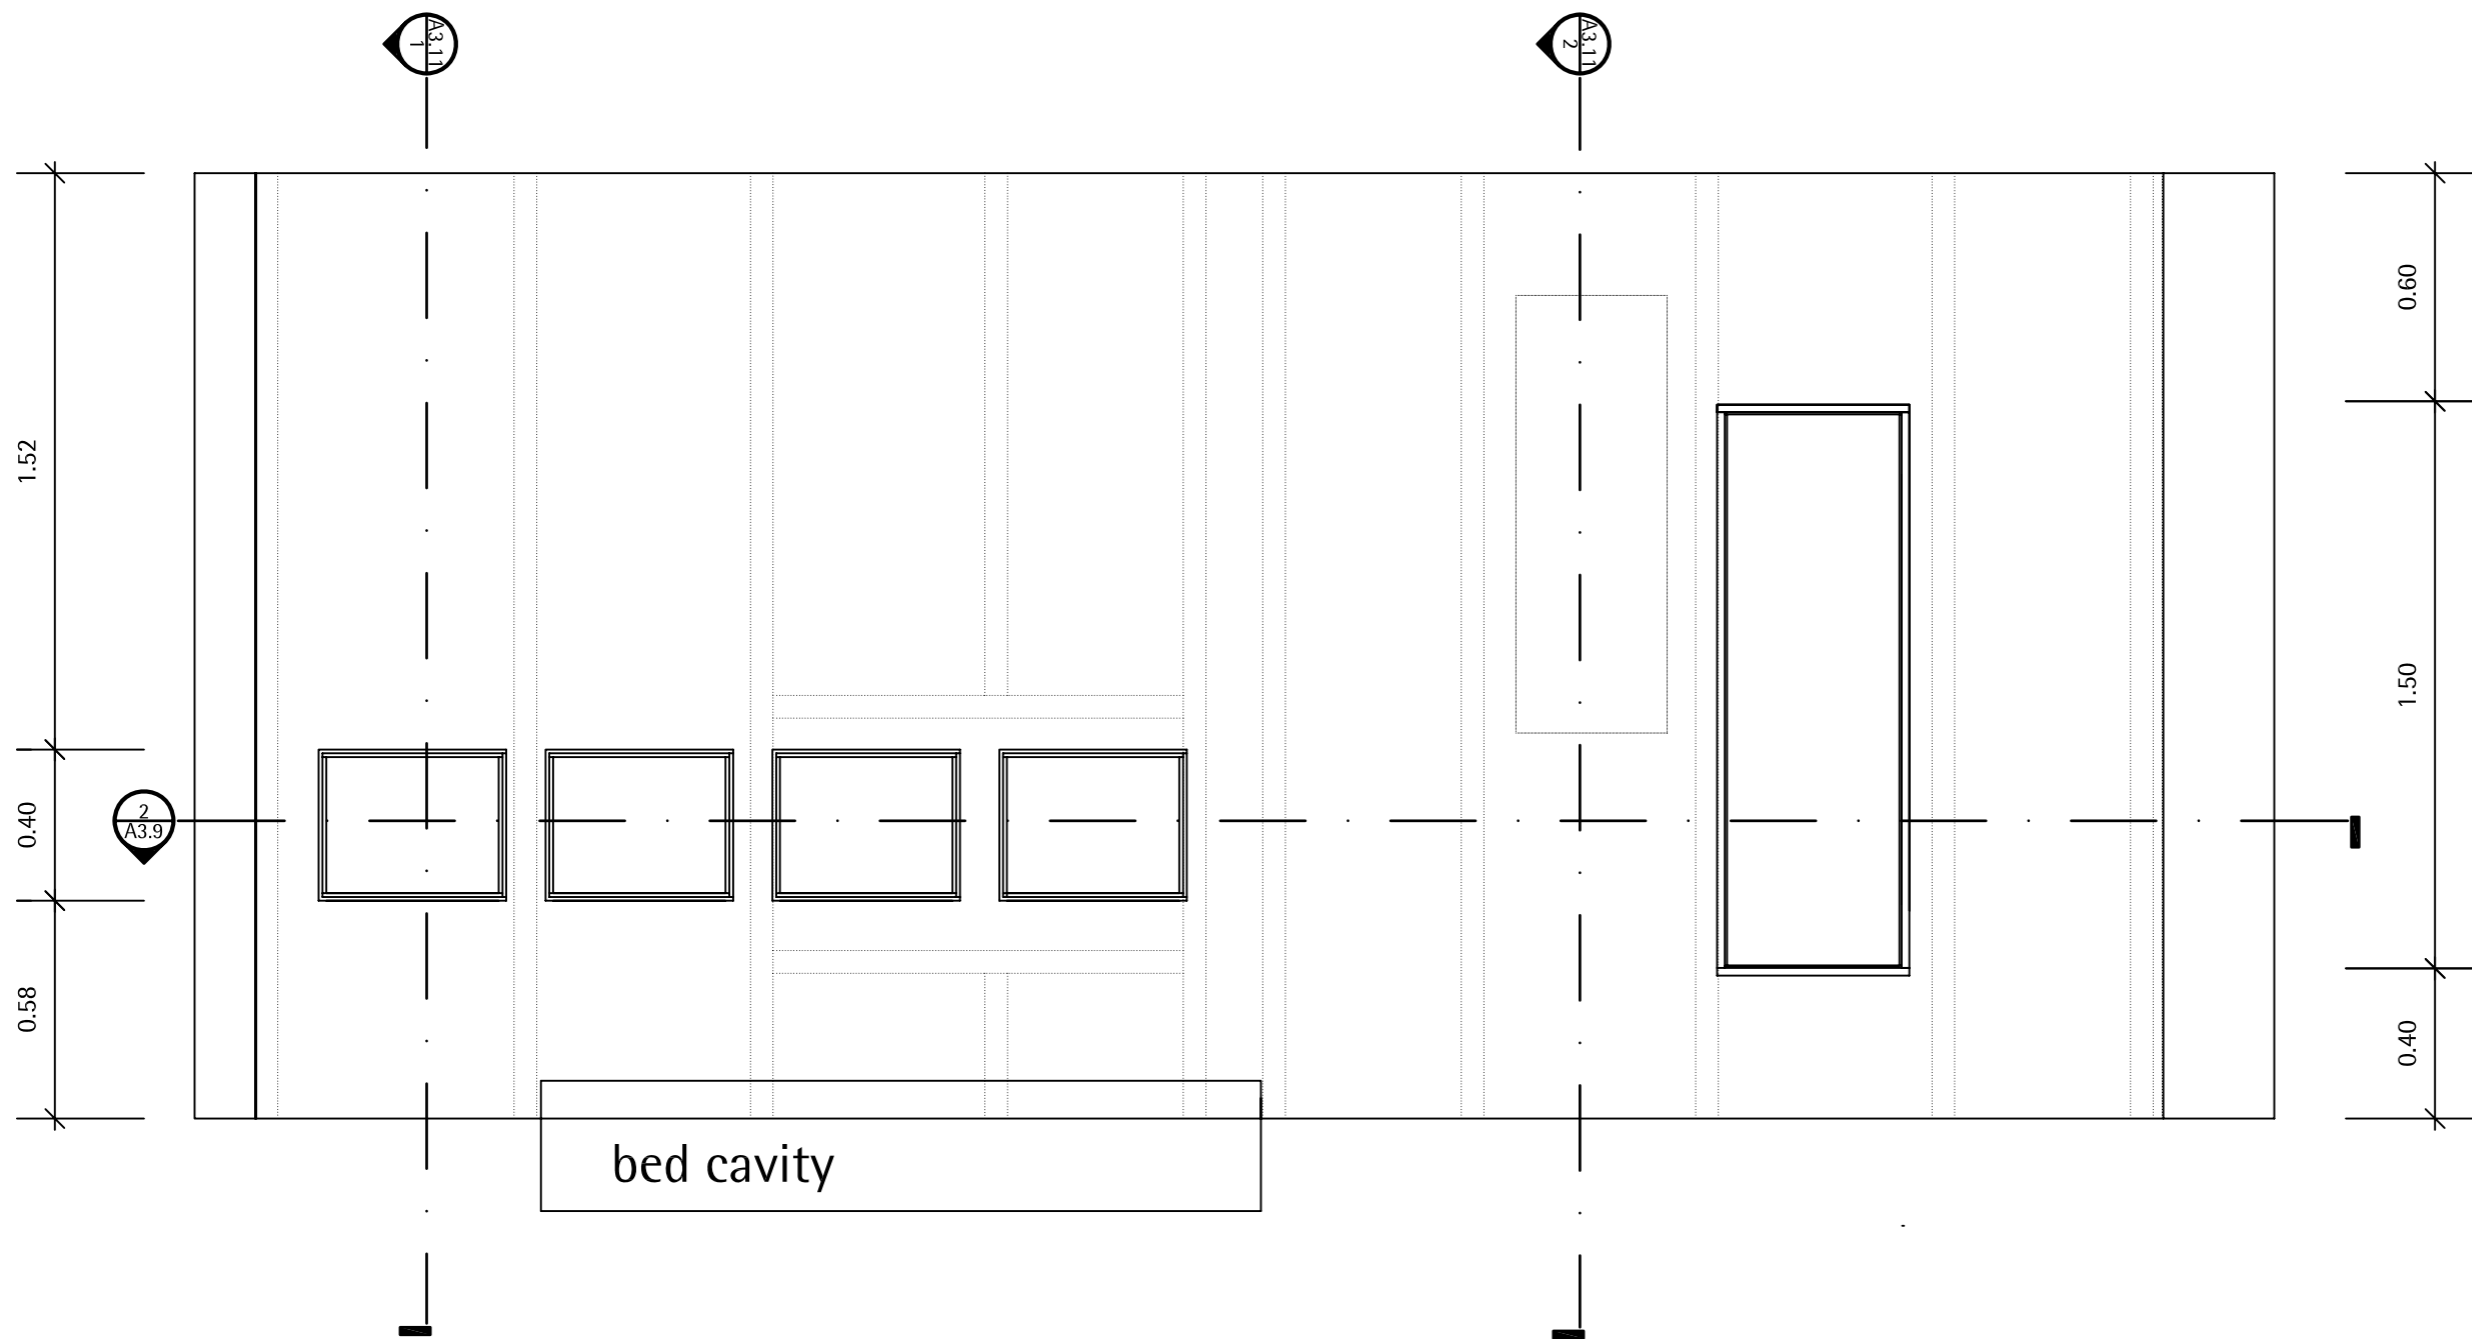

1 East Wall Elevation  
A3.8 Scale 1:20

 

A

E

1

7

1

7

A

E

TECHNISCHE  
UNIVERSITÄT  
DARMSTADT

SOLAR DECATHLON 07

TEAM DEUTSCHLAND

Team Solar Decathlon 2007  
Fachgebiet Entwerfen und Energieeffizientes Bauen  
El-Lissitzky-Straße 1  
64287 Darmstadt  
[www.solardecathlon.de](http://www.solardecathlon.de)  
[fg@ec.tu-darmstadt.de](mailto:fg@ec.tu-darmstadt.de)

wood board, structural

wood board, interior

metal building material

insulation

joint sealant


1	Interior Elevation East	08.01.07	JT
NO.	DESCRIPTION	DATE	NAME
NO.	DESCRIPTION	SCALE	
1	Interior Elevation East	M 1:20	

DRAWING NUMBER


A3.8

EQUIPMENT


Interior

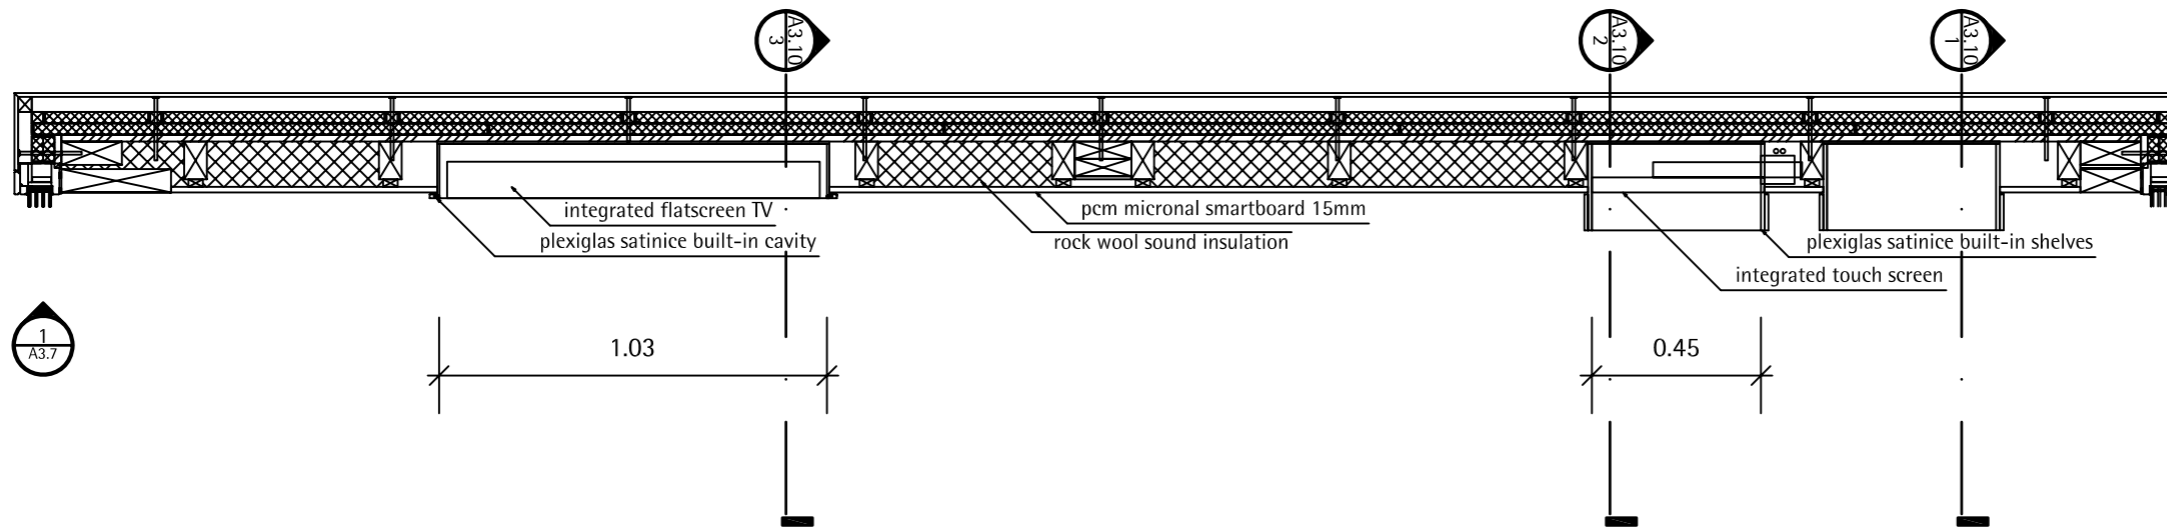

1 West Wall Section horizontal  
Page Scale 1:20

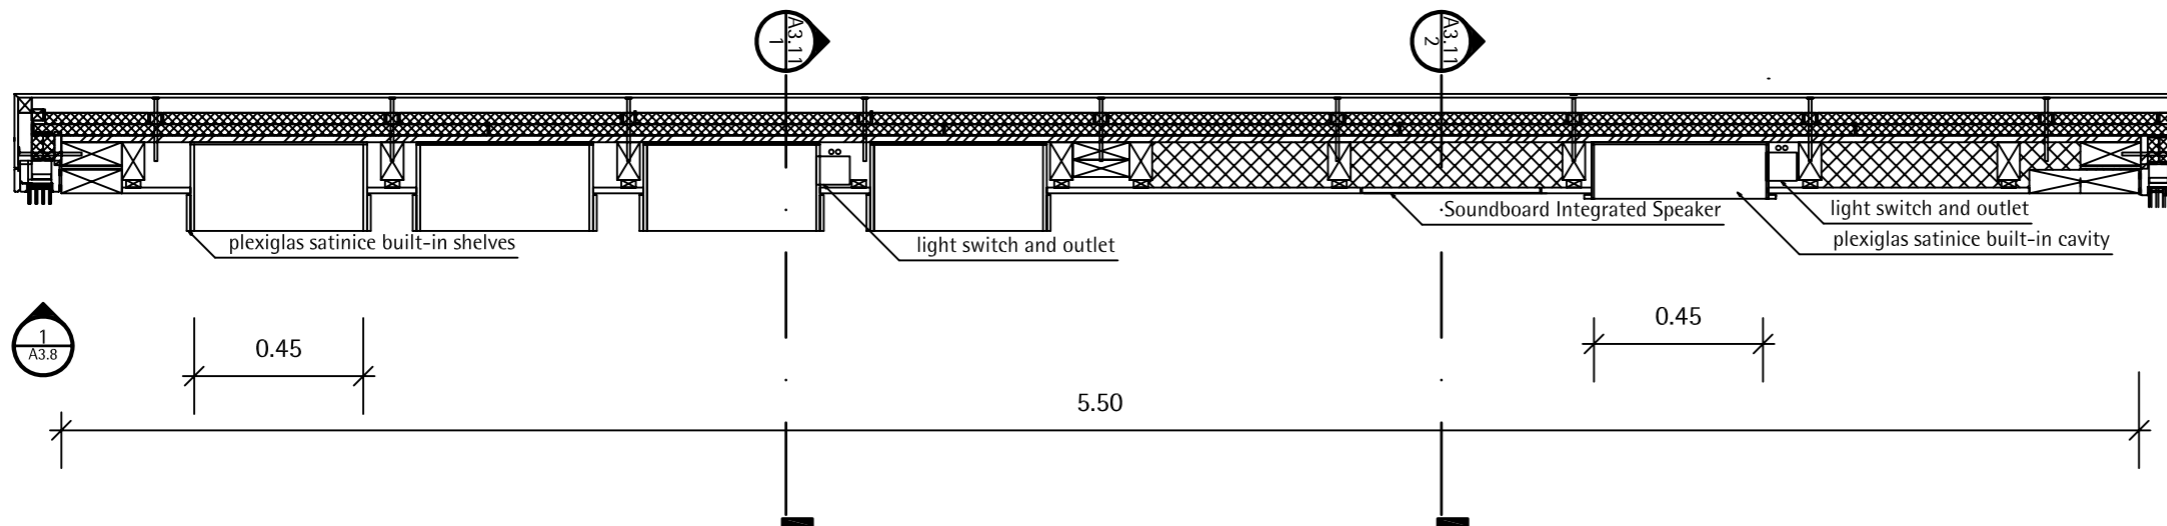

2 East Wall Section horizontal  
A3.9 Scale 1:20

 



**TECHNISCHE  
UNIVERSITÄT  
DARMSTADT**

**SOLAR DECATHLON 07  
TEAM DEUTSCHLAND**

Team Solar Decathlon 2007  
Fachgebiet Entwerfen und Energieeffizientes Bauen  
El-Lissitzky-Straße 1  
64287 Darmstadt  
[www.solardecathlon.de](http://www.solardecathlon.de)  
[fg@ee.tu-darmstadt.de](mailto:fg@ee.tu-darmstadt.de)

wood board, structural

wood board, interior

metal building material

insulation





joint sealant

NO.	DESCRIPTION	DATE	NAME
1	Horizontal Sectionsn	08.01.07	JT


NO.	DESCRIPTION	SCALE
1	Horizontal Section West	M 1:20
2	Horizontal Section East	M 1:20


**A3.9**

**Interior**

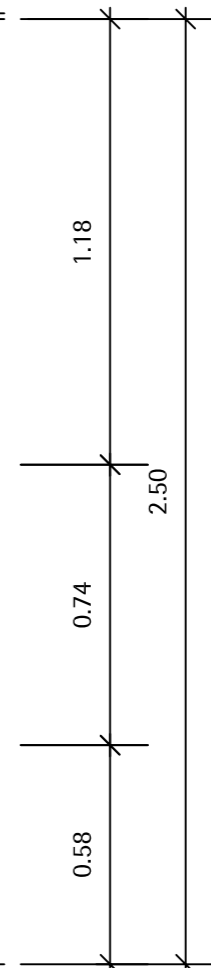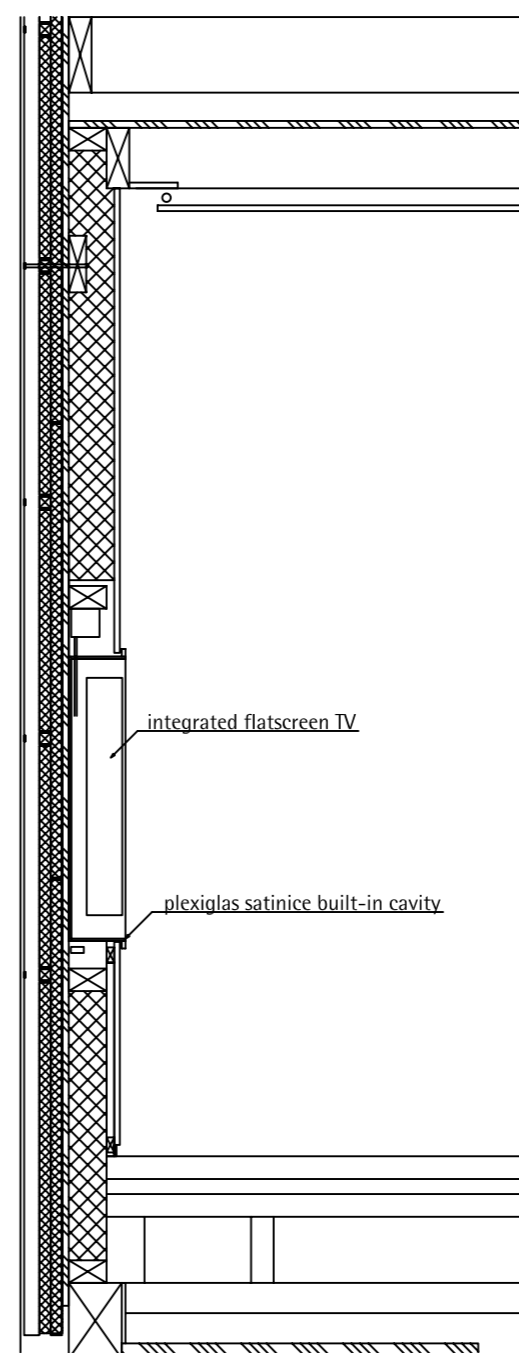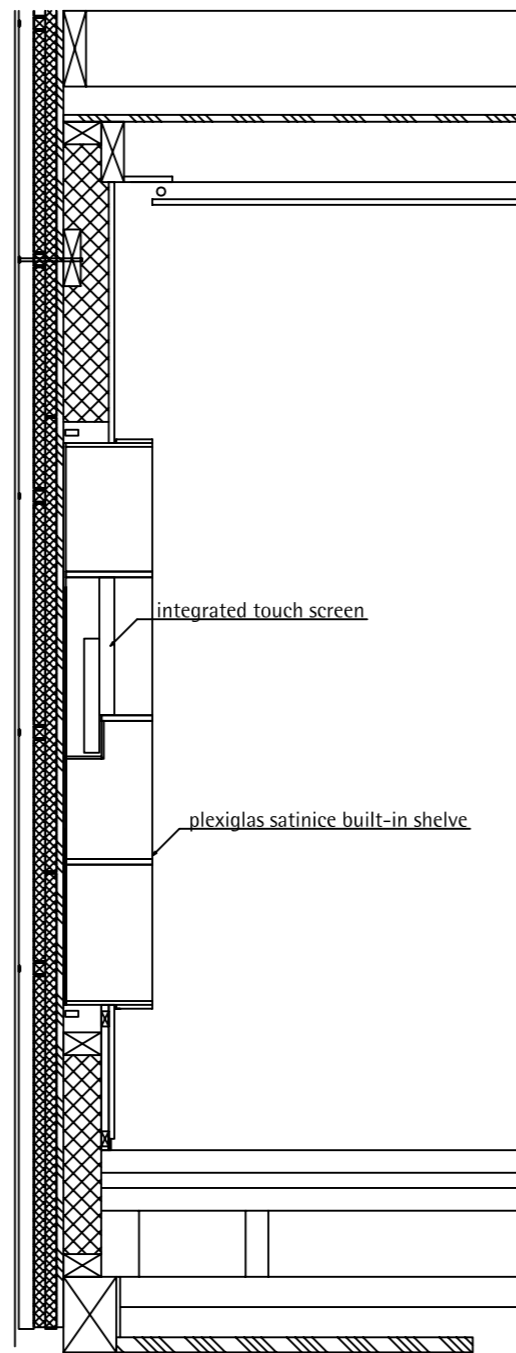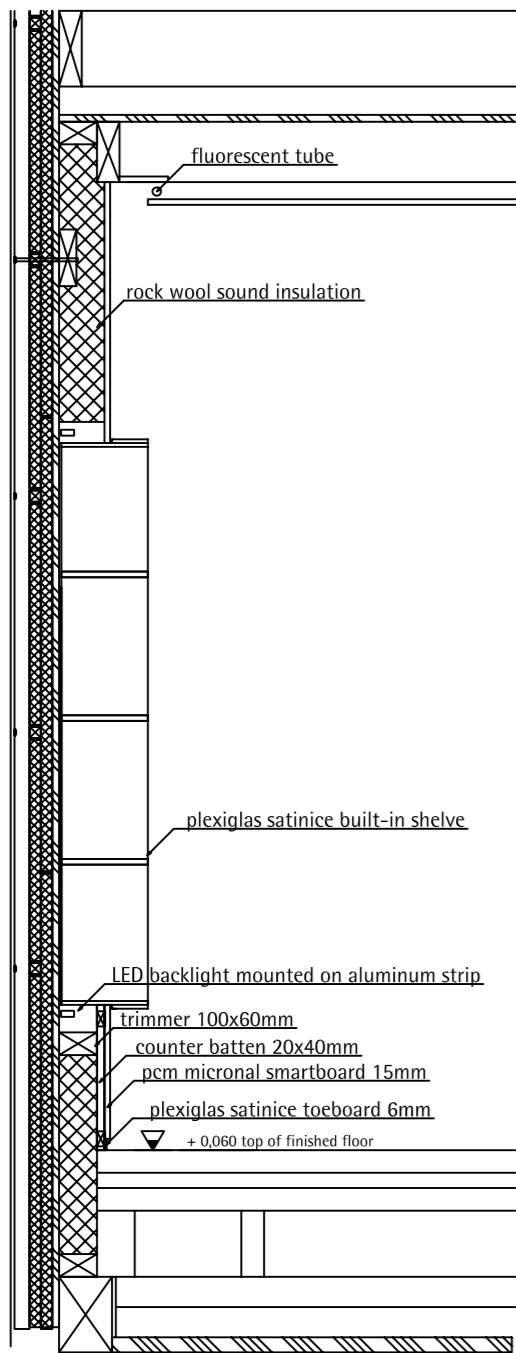

1,2,3 West Wall Section  
A3.10 Scale 1:20

 



**TECHNISCHE  
UNIVERSITÄT  
DARMSTADT**

**SOLAR DECATHLON 07**

**TEAM DEUTSCHLAND**

Team Solar Decathlon 2007  
Fachgebiet Entwerfen und Energieeffizientes Bauen  
El-Lissitzky-Straße 1  
64287 Darmstadt

www.solardecathlon.de  
fg@ee.tu-darmstadt.de

wood board, structural

wood board, interior

metal building material

insulation

joint sealant

INDEX	DESCRIPTION	DATE	NAME
1	Section West Wall	07.31.07	JT




INDEX	DESCRIPTION	SCALE
1	Section Shelf	M 1:20
2	Section Shelf with Screen	M 1:20
3	Section TV Cavity	M 1:20

DRAWING NUMBER



**A3.10**

COMPONENT

**Interior**

 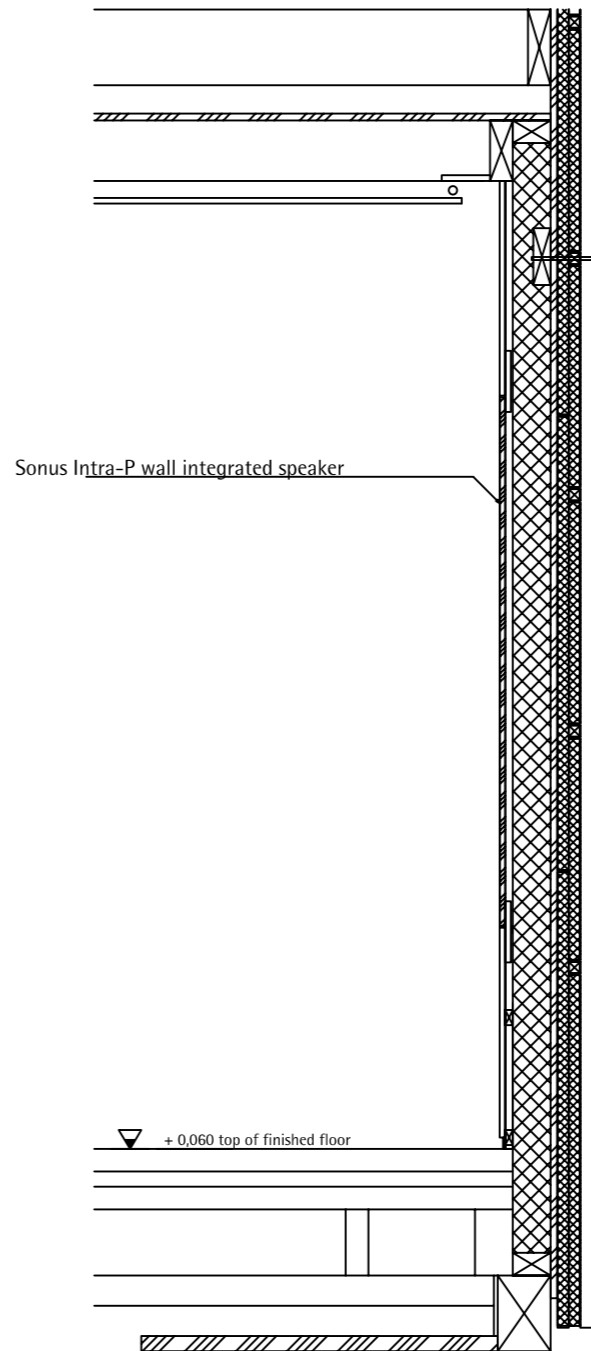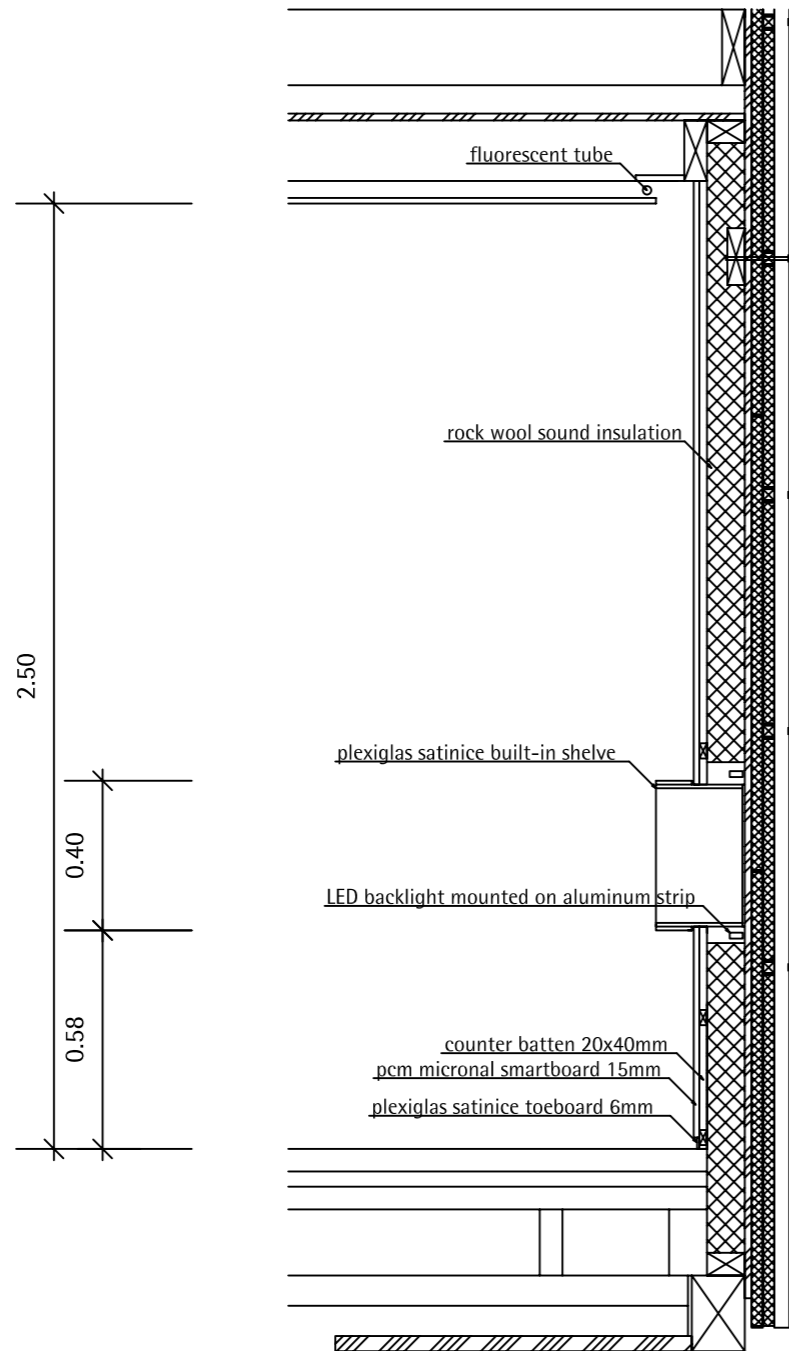

1,2 East Wall Sections  
A3.11 Scale 1:20

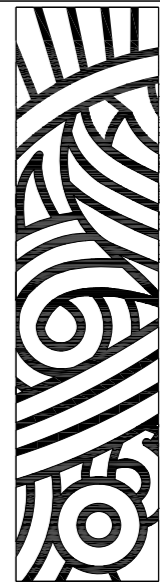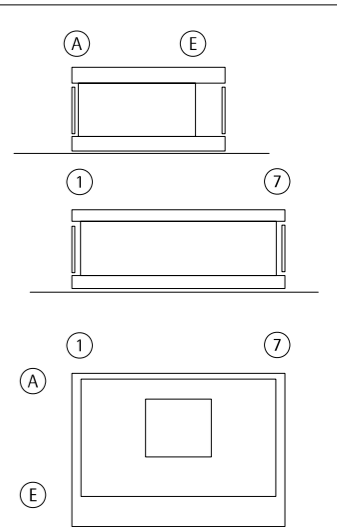

TECHNISCHE  
UNIVERSITÄT  
DARMSTADT  
  
SOLAR DECATHLON 07  
TEAM DEUTSCHLAND

Team Solar Decathlon 2007  
Fachgebiet Entwerfen und Energieeffizientes Bauen  
El-Lissitzky-Straße 1  
64287 Darmstadt  
  
www.solardecathlon.de  
fg@ec.tu-darmstadt.de

	wood board, structural
	wood board, interior
	metal building material
	insulation
	joint sealant


1	Section East Wall	07.31.07	JT
INDEX	DESCRIPTION	DATE	NAME


INDEX	DESCRIPTION	SCALE
1	Section Shelf	M 1:20
2	Section Speaker	M 1:20


DRAWING NUMBER  
**A3.11**

EQUIPMENT  
**Interior**



1  
A 4.0

Window Fassade north  
Scale 1:50

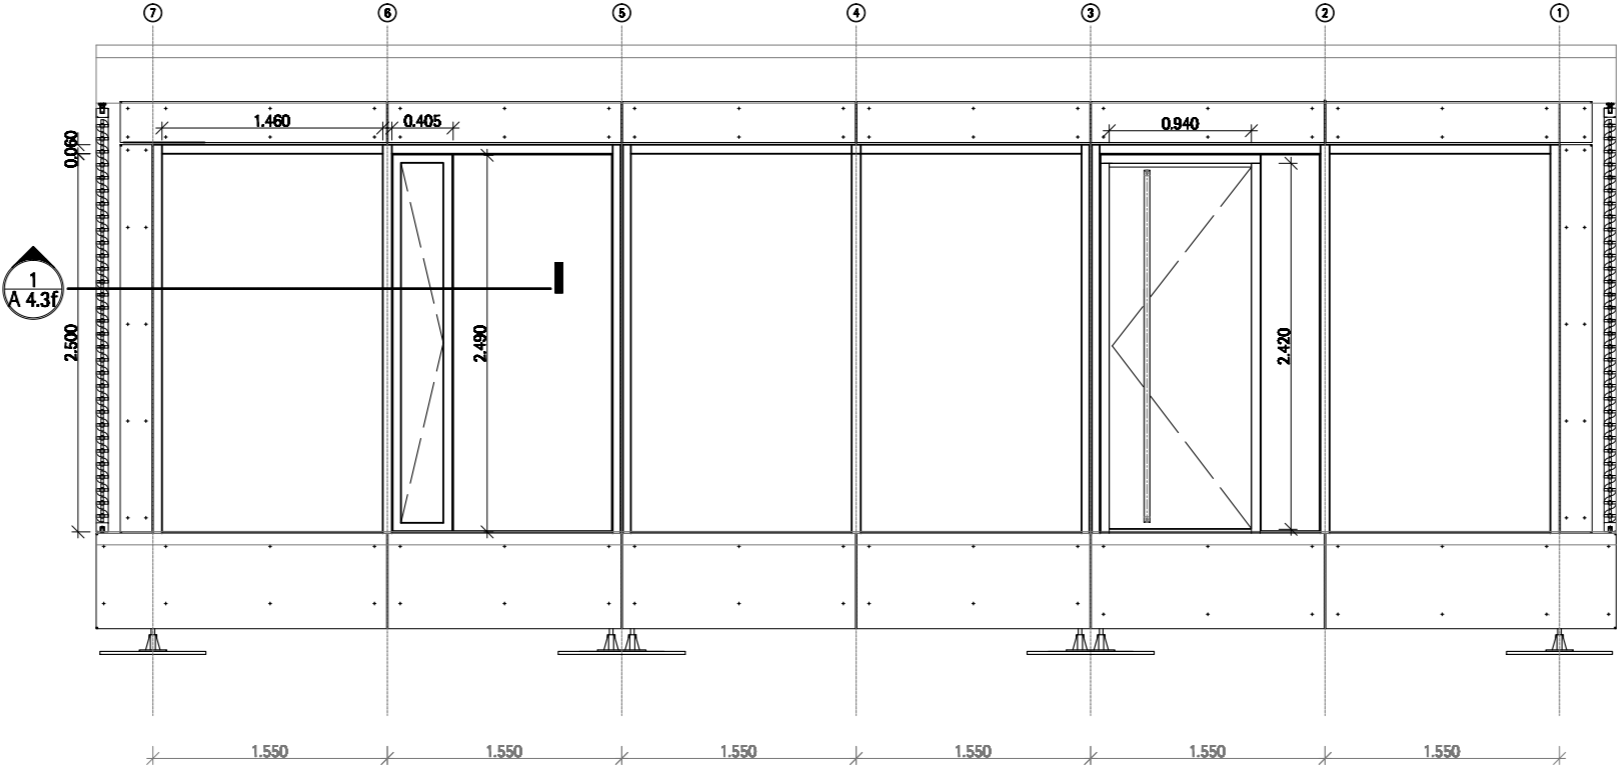

2  
A 4.0

Window Fassade south  
Scale 1:50

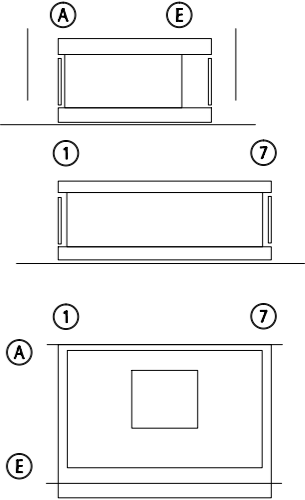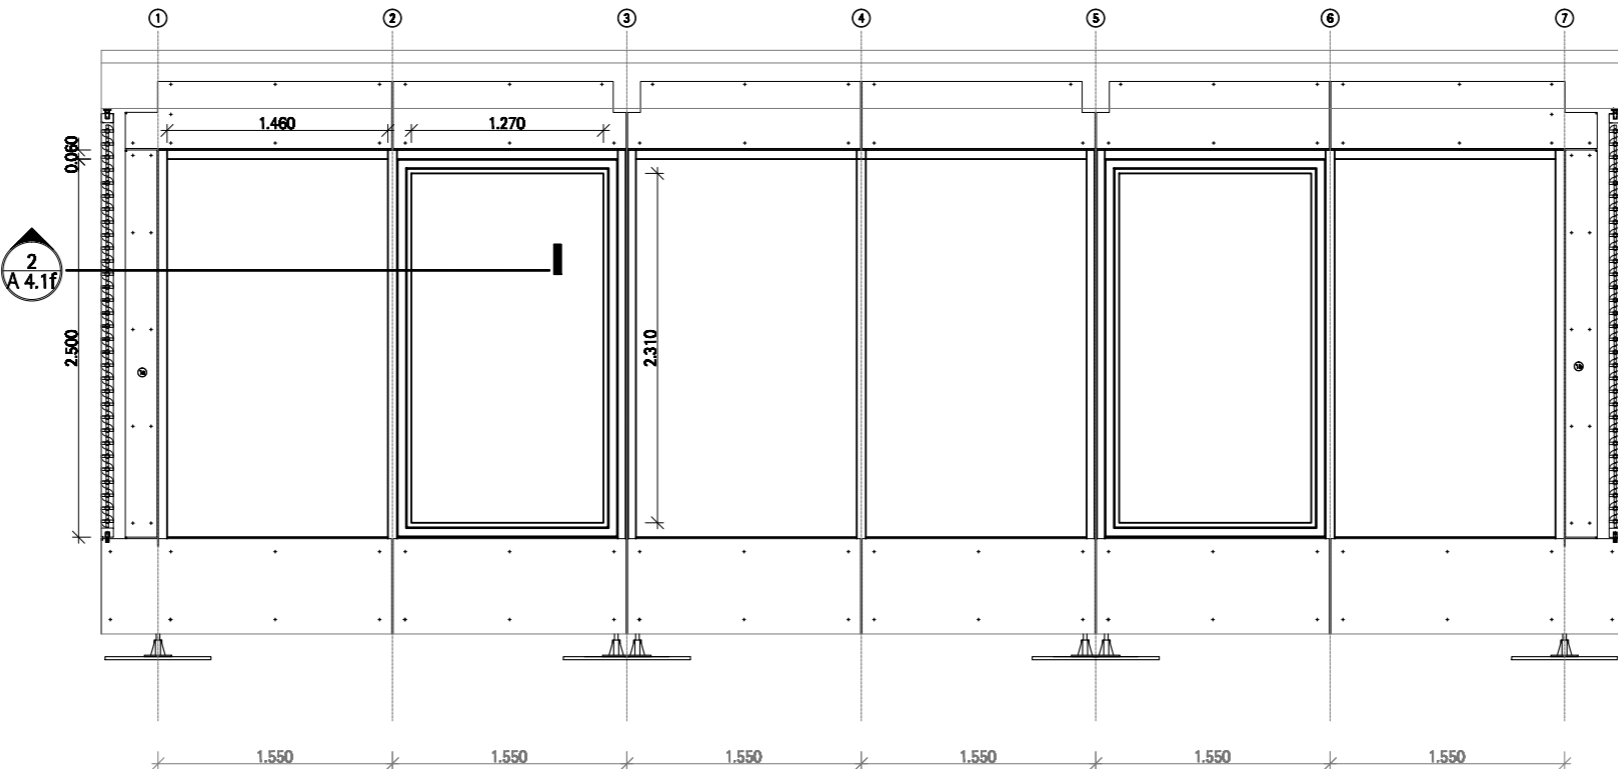


TECHNISCHE  
UNIVERSITÄT  
DARMSTADT


SOLAR DECATHLON 07  
TEAM DEUTSCHLAND

Team Solar Decathlon 2007  
Fachgebiet Entwerfen und Energieeffizientes Bauen  
El-Lissitzky-Straße 1  
64287 Darmstadt  
[www.solardecathlon.de](http://www.solardecathlon.de)  
[solardecathlon@ce.tu-darmstadt.de](mailto:solardecathlon@ce.tu-darmstadt.de)

NOX	RECHNEN	DATE	NAME
1	Window fassade	07/07/07	FS
1	Window fassade		1:50

**A 4.0**  
**Windows**

 

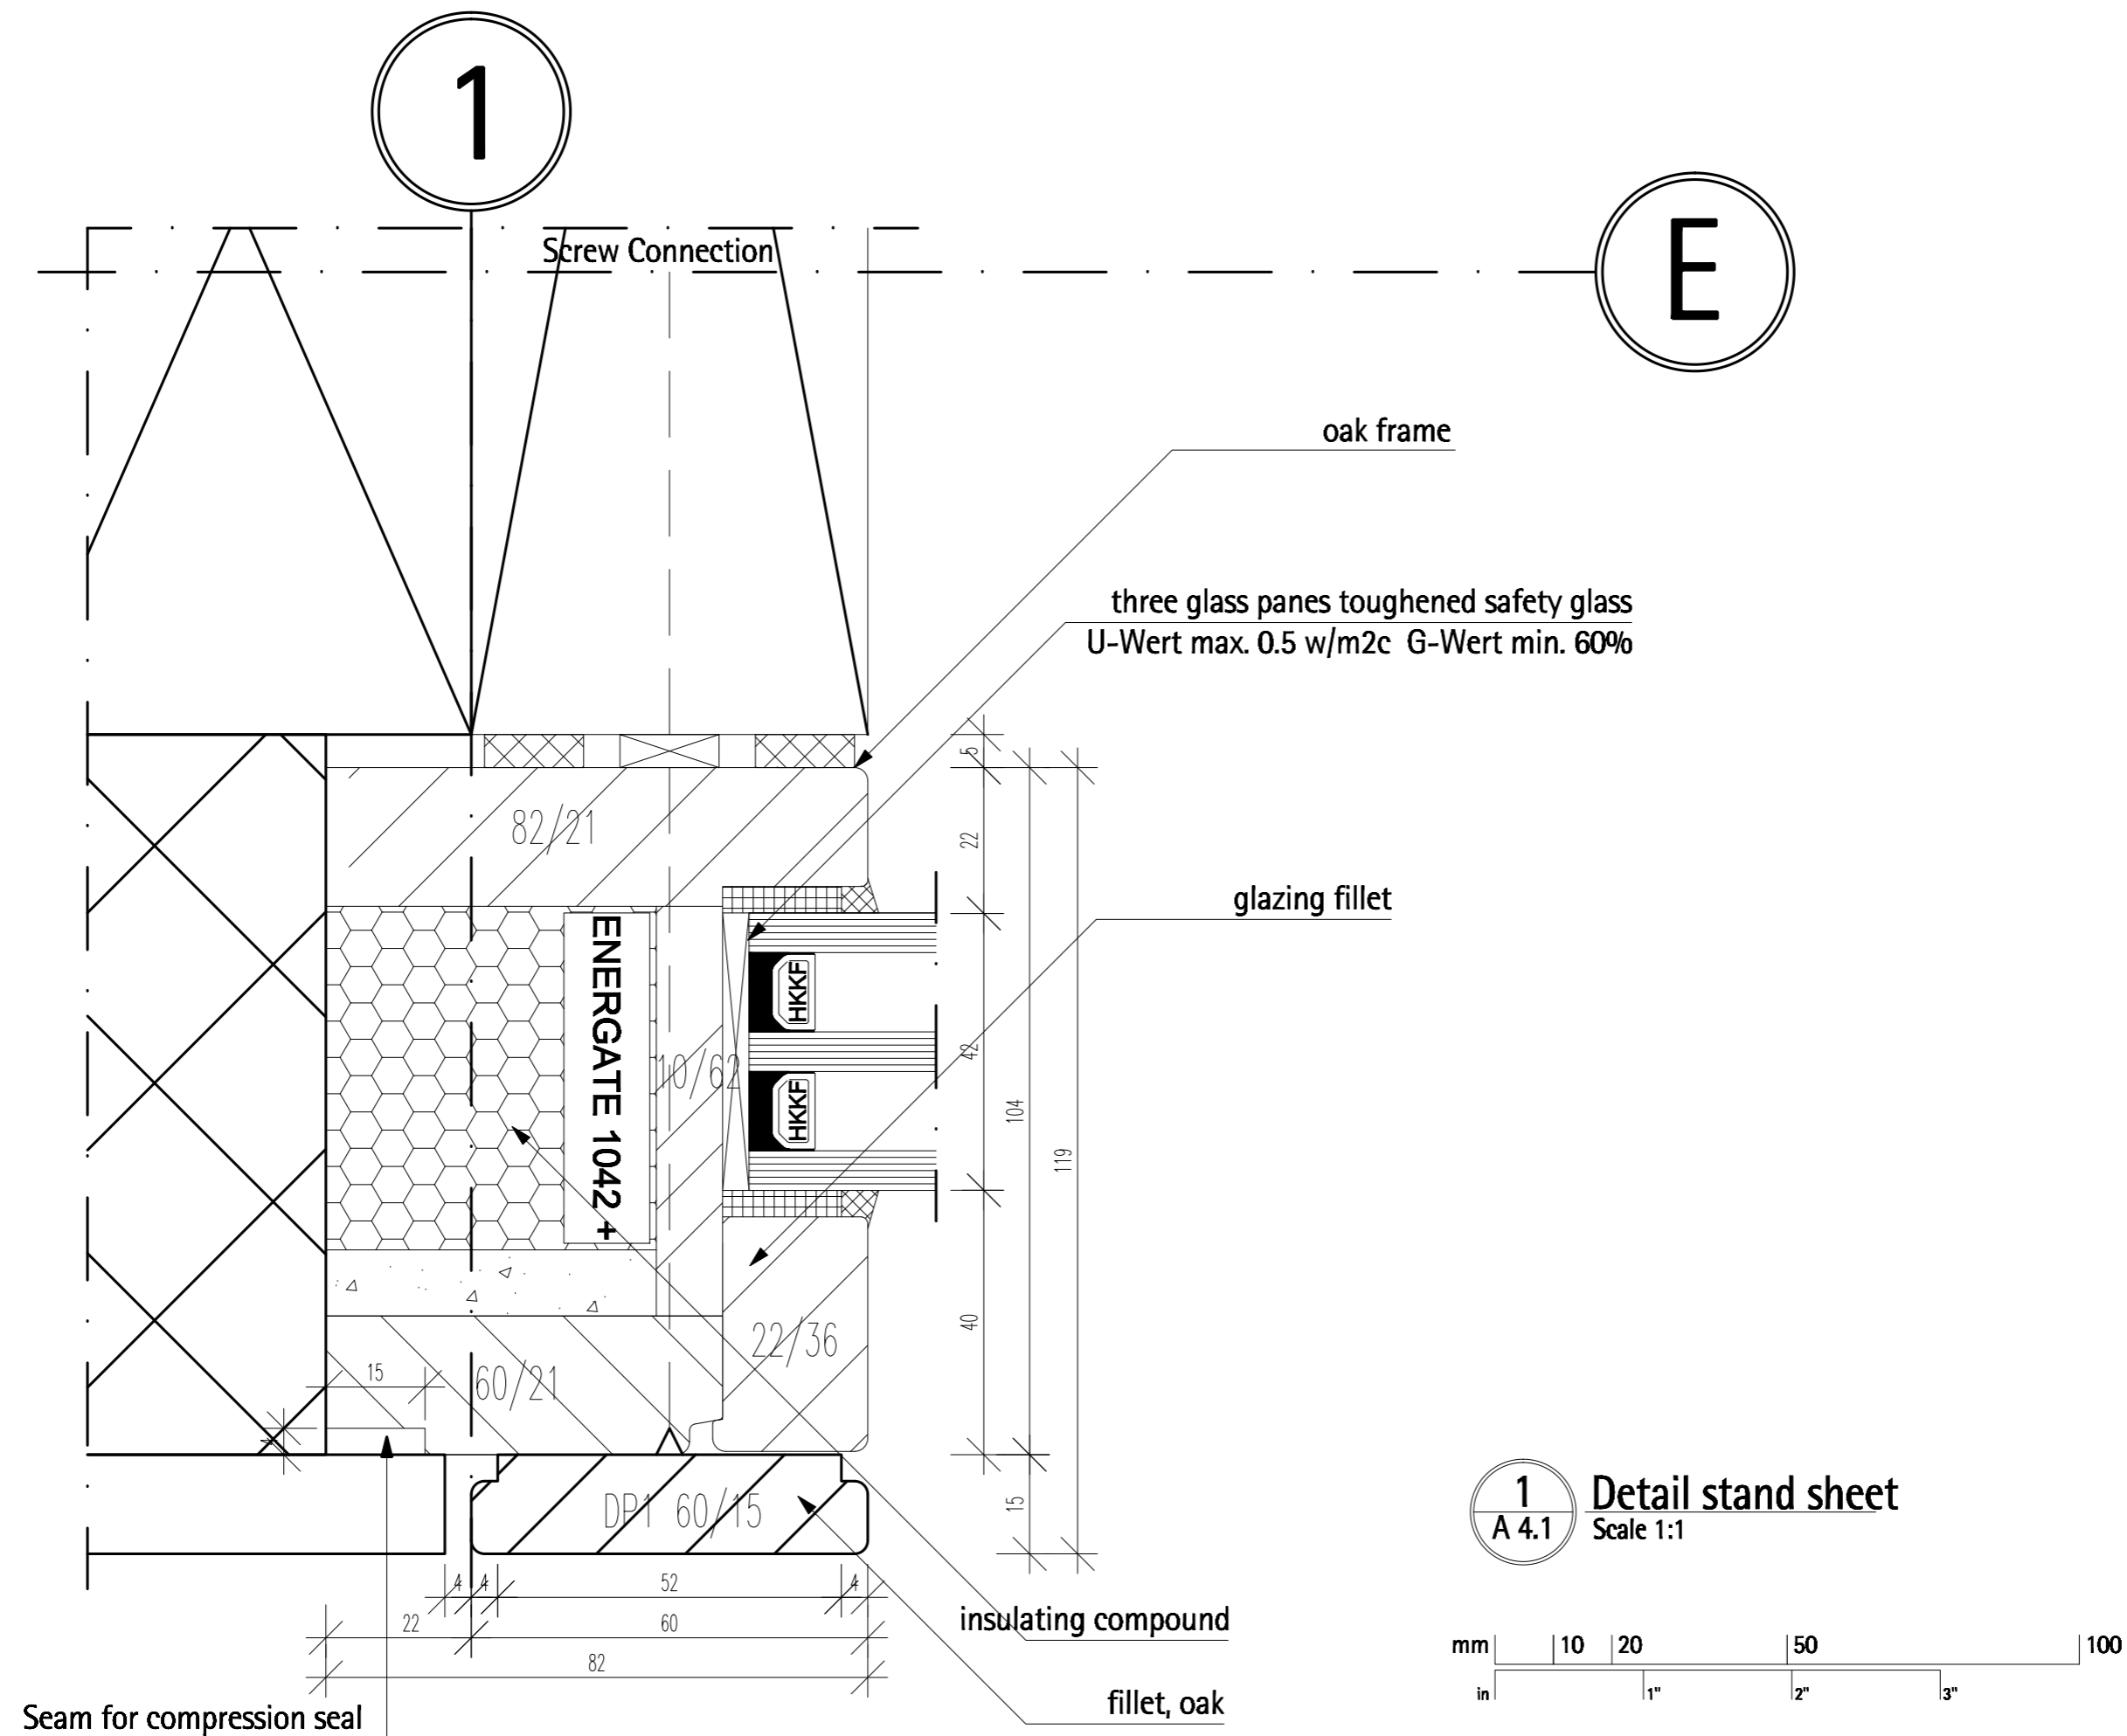

A

E

1

7

1

7

A

E

TECHNISCHE  
UNIVERSITÄT  
DARMSTADT

SOLAR DECATHLON 07  
TEAM DEUTSCHLAND

Team Solar Decathlon 2007  
Fachgebiet Entwerfen und Energieeffizientes Bauen  
El-Lissitzky-Straße 1  
64287 Darmstadt  
[www.solardecathlon.de](http://www.solardecathlon.de)  
[solardecathlon@ec.tu-darmstadt.de](mailto:solardecathlon@ec.tu-darmstadt.de)



1	Detail stand sheet south	07/07/07	FS
1	Detail stand sheet south	1:1	

A 4.1

Windows

**1**  
**A 4.2**

**Detail sliding glass door**  
**Scale 1:1**

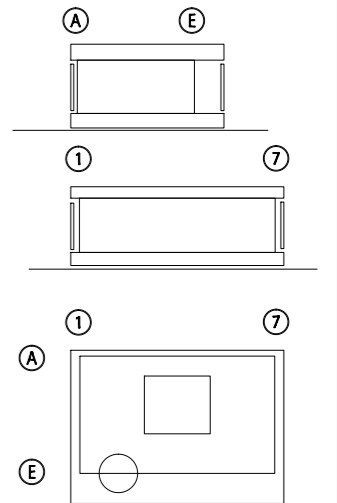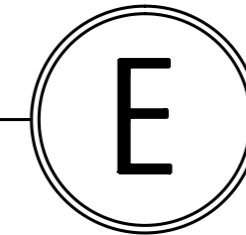

SOLAR DECATHLON 07  
TEAM DEUTSCHLAND

Team Solar Decathlon 2007  
Fachgebiet Entwerfen und Energieeffizientes Bauen  
El-Lissitzky-Straße 1  
64287 Darmstadt

www.solardecathlon.de  
solardecathlon@ee.tu-darmstadt.de


1	Detail sliding glass door	07/07/07	FS
REQ	RECURRING	ONE	ONE
REQ	RECURRING	SALE	
1	Detail sliding glass door	1:1	

**FRANKLIN D. ROSS**

## A 4.2

**CONCLUSIONS**

# Windows

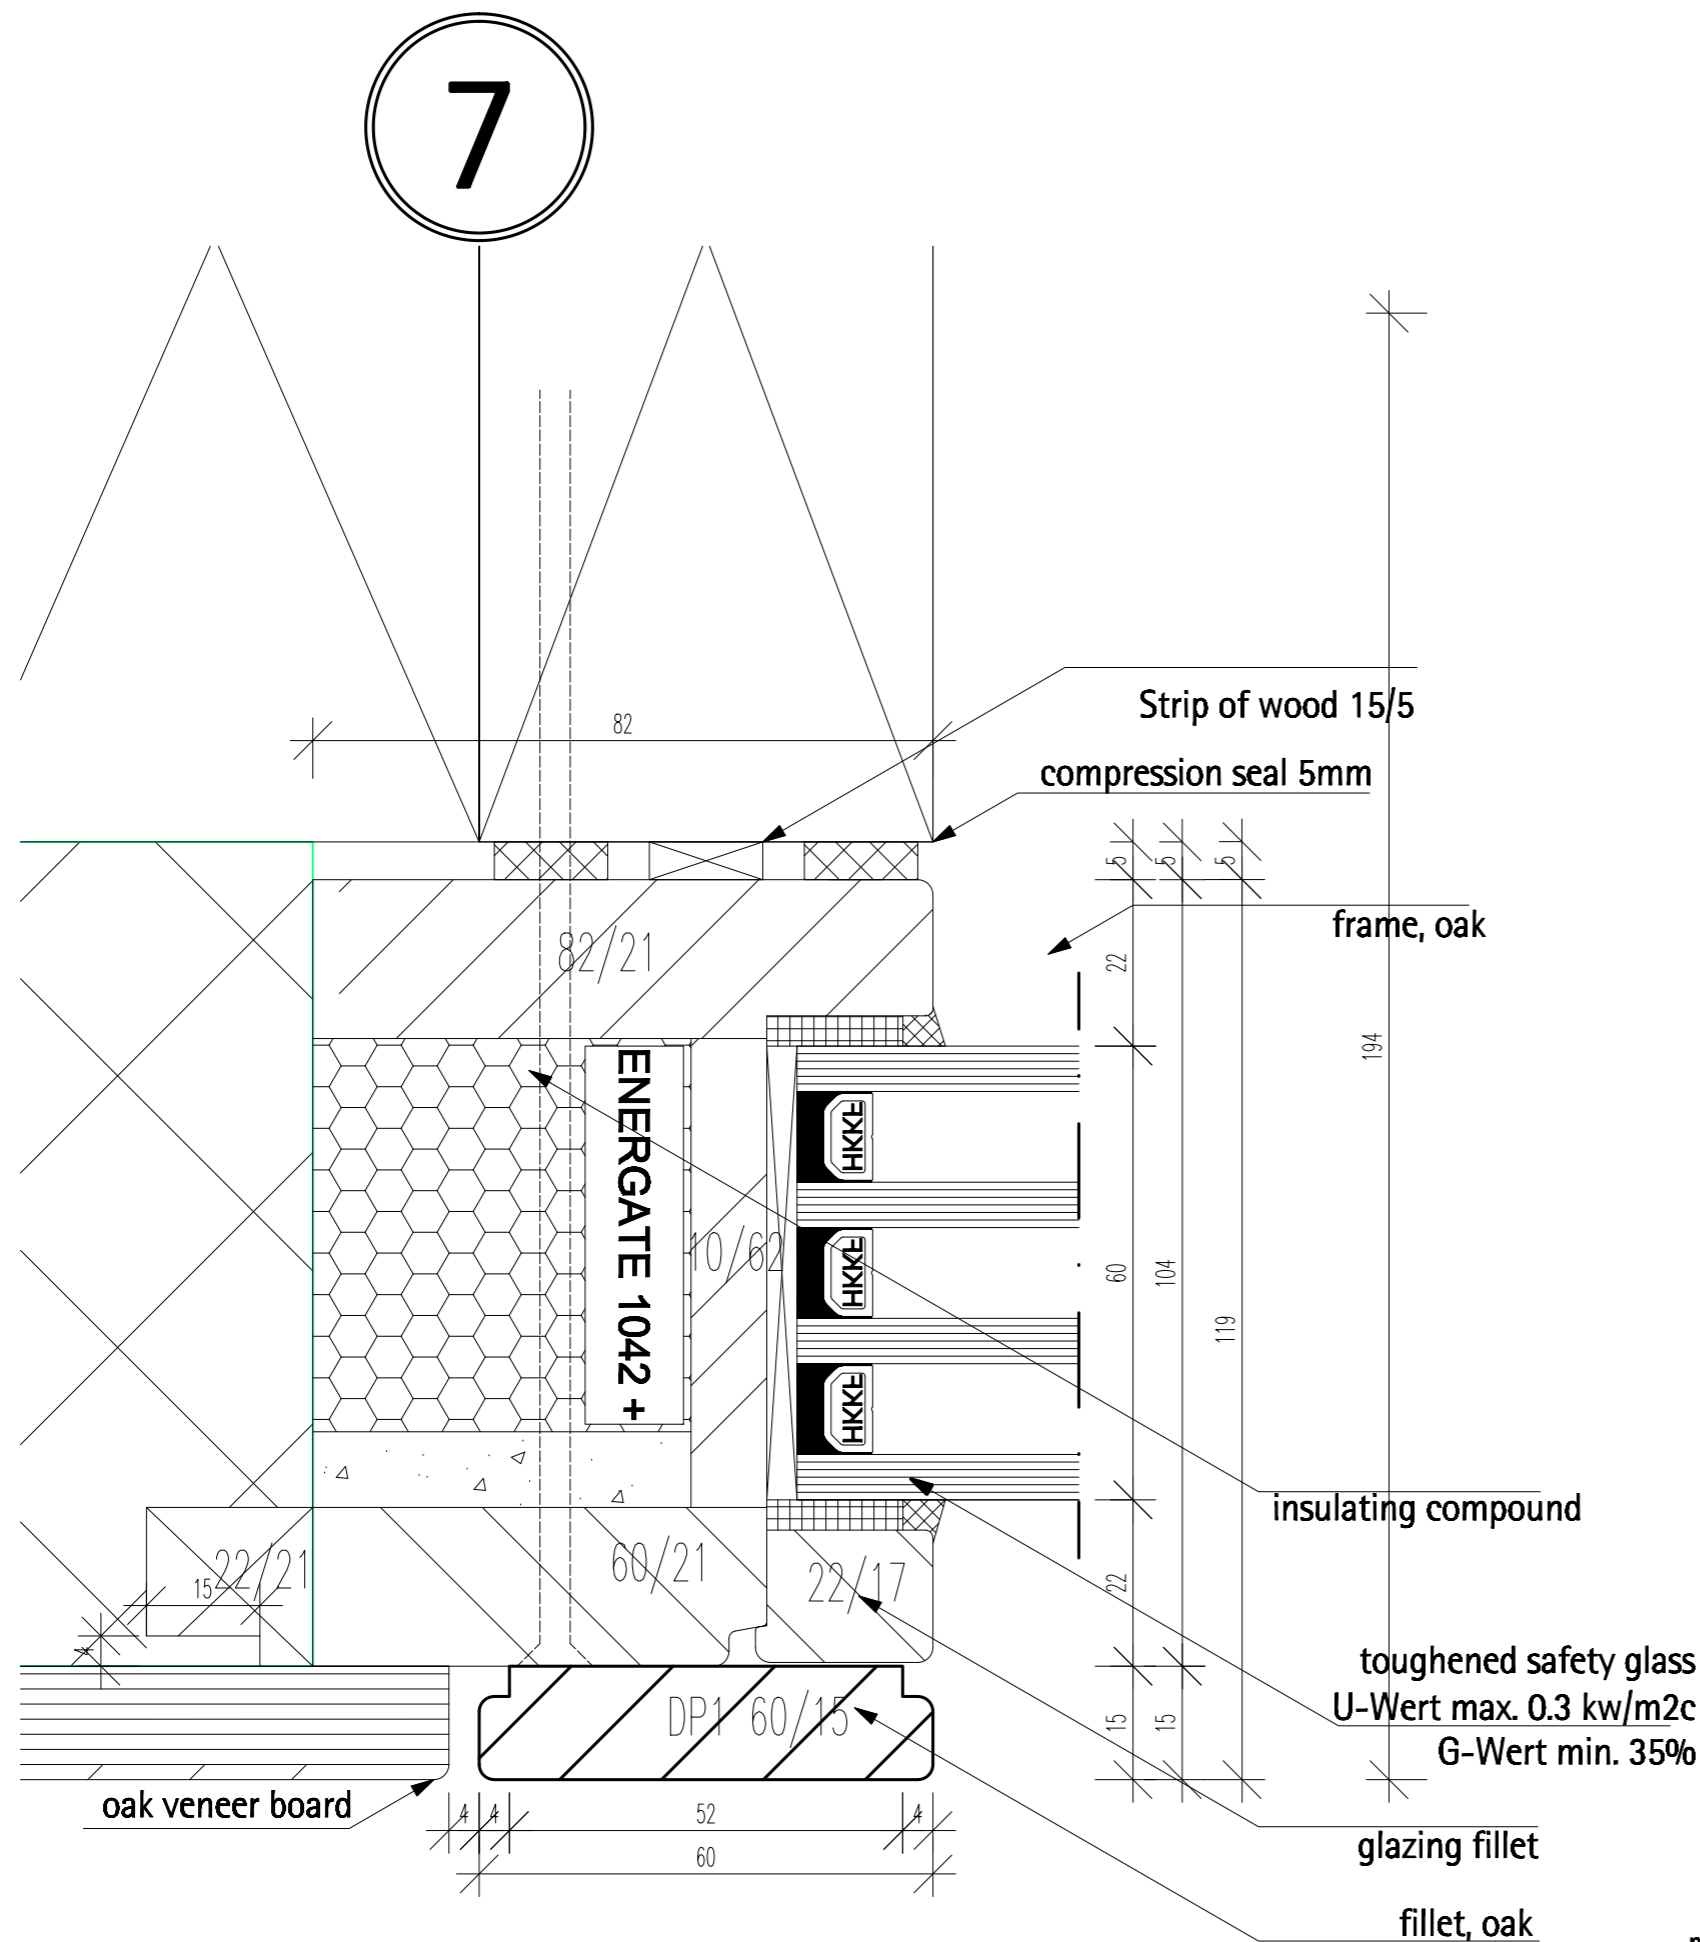

**1**  
A 4.3  
**Detail stand sheet north**  
Scale 1:1

A

E

1

7

1

7

A

E



**TECHNISCHE  
UNIVERSITÄT  
DARMSTADT**  
  
**SOLAR DECATHLON 07  
TEAM DEUTSCHLAND**

Team Solar Decathlon 2007  
Fachgebiet Entwerfen und Energieeffizientes Bauen  
El-Lissitzky-Straße 1  
64287 Darmstadt  
  
[www.solardecathlon.de](http://www.solardecathlon.de)  
[solardecathlon@ec.tu-darmstadt.de](mailto:solardecathlon@ec.tu-darmstadt.de)

NOX	DESCRIPTION	DATE	NAME
1	Detail stand sheet north	07/07/07	FS


NOX	DESCRIPTION	SCALE
1	Detail stand sheet north	1:1

DETAIL NAME

**A 4.3**

CONTENT


**Windows**

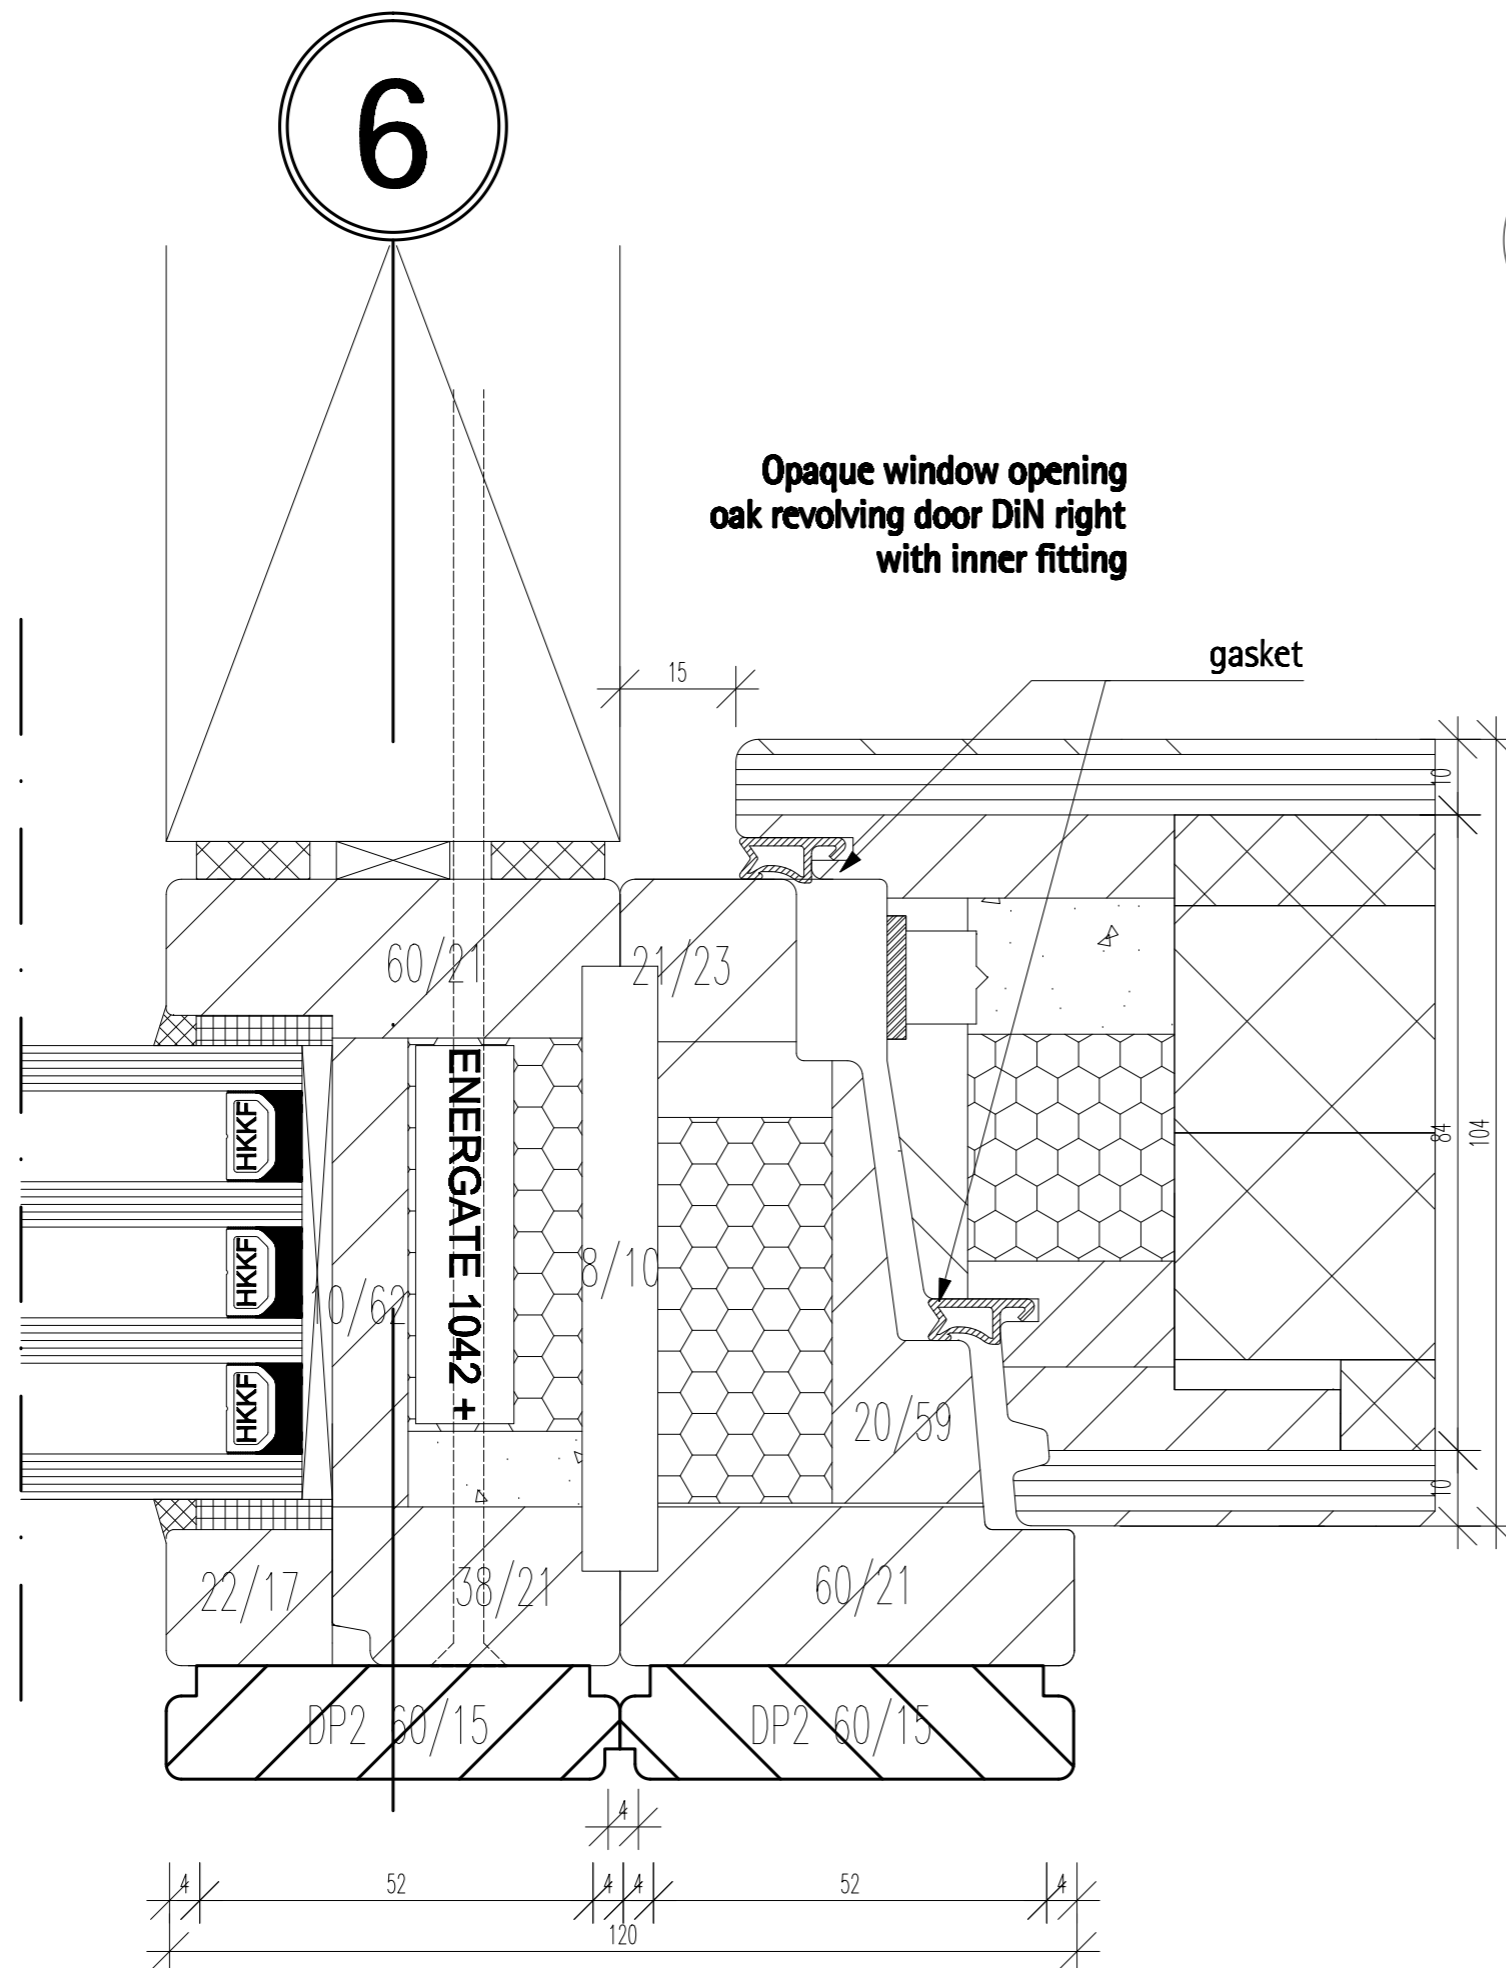

1  
A 4.4

## Detail opaque opening

Scale 1:1

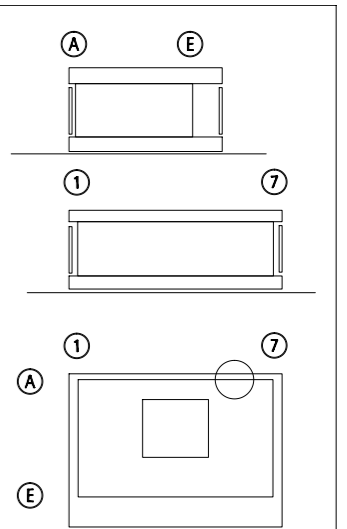




TECHNISCHE  
UNIVERSITÄT  
DARMSTADT

SOLAR DECATHLON 07  
TEAM DEUTSCHLAND

Team Solar Decathlon 2007  
Fachgebiet Entwerfen und Energieeffizientes Bauen  
El-Lissitzky-Straße 1  
64287 Darmstadt  
[www.solardecathlon.de](http://www.solardecathlon.de)  
[solardecathlon@ec.tu-darmstadt.de](mailto:solardecathlon@ec.tu-darmstadt.de)



</			

**A 4.4**  
**Windows**

 

## Detail opaque opening

Scale 1:1

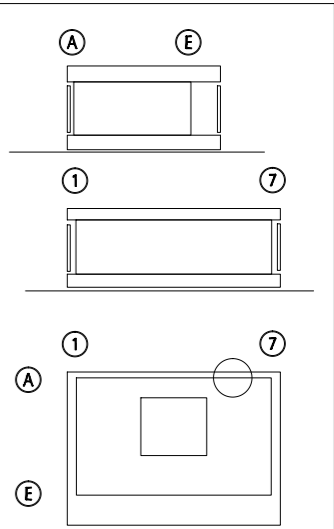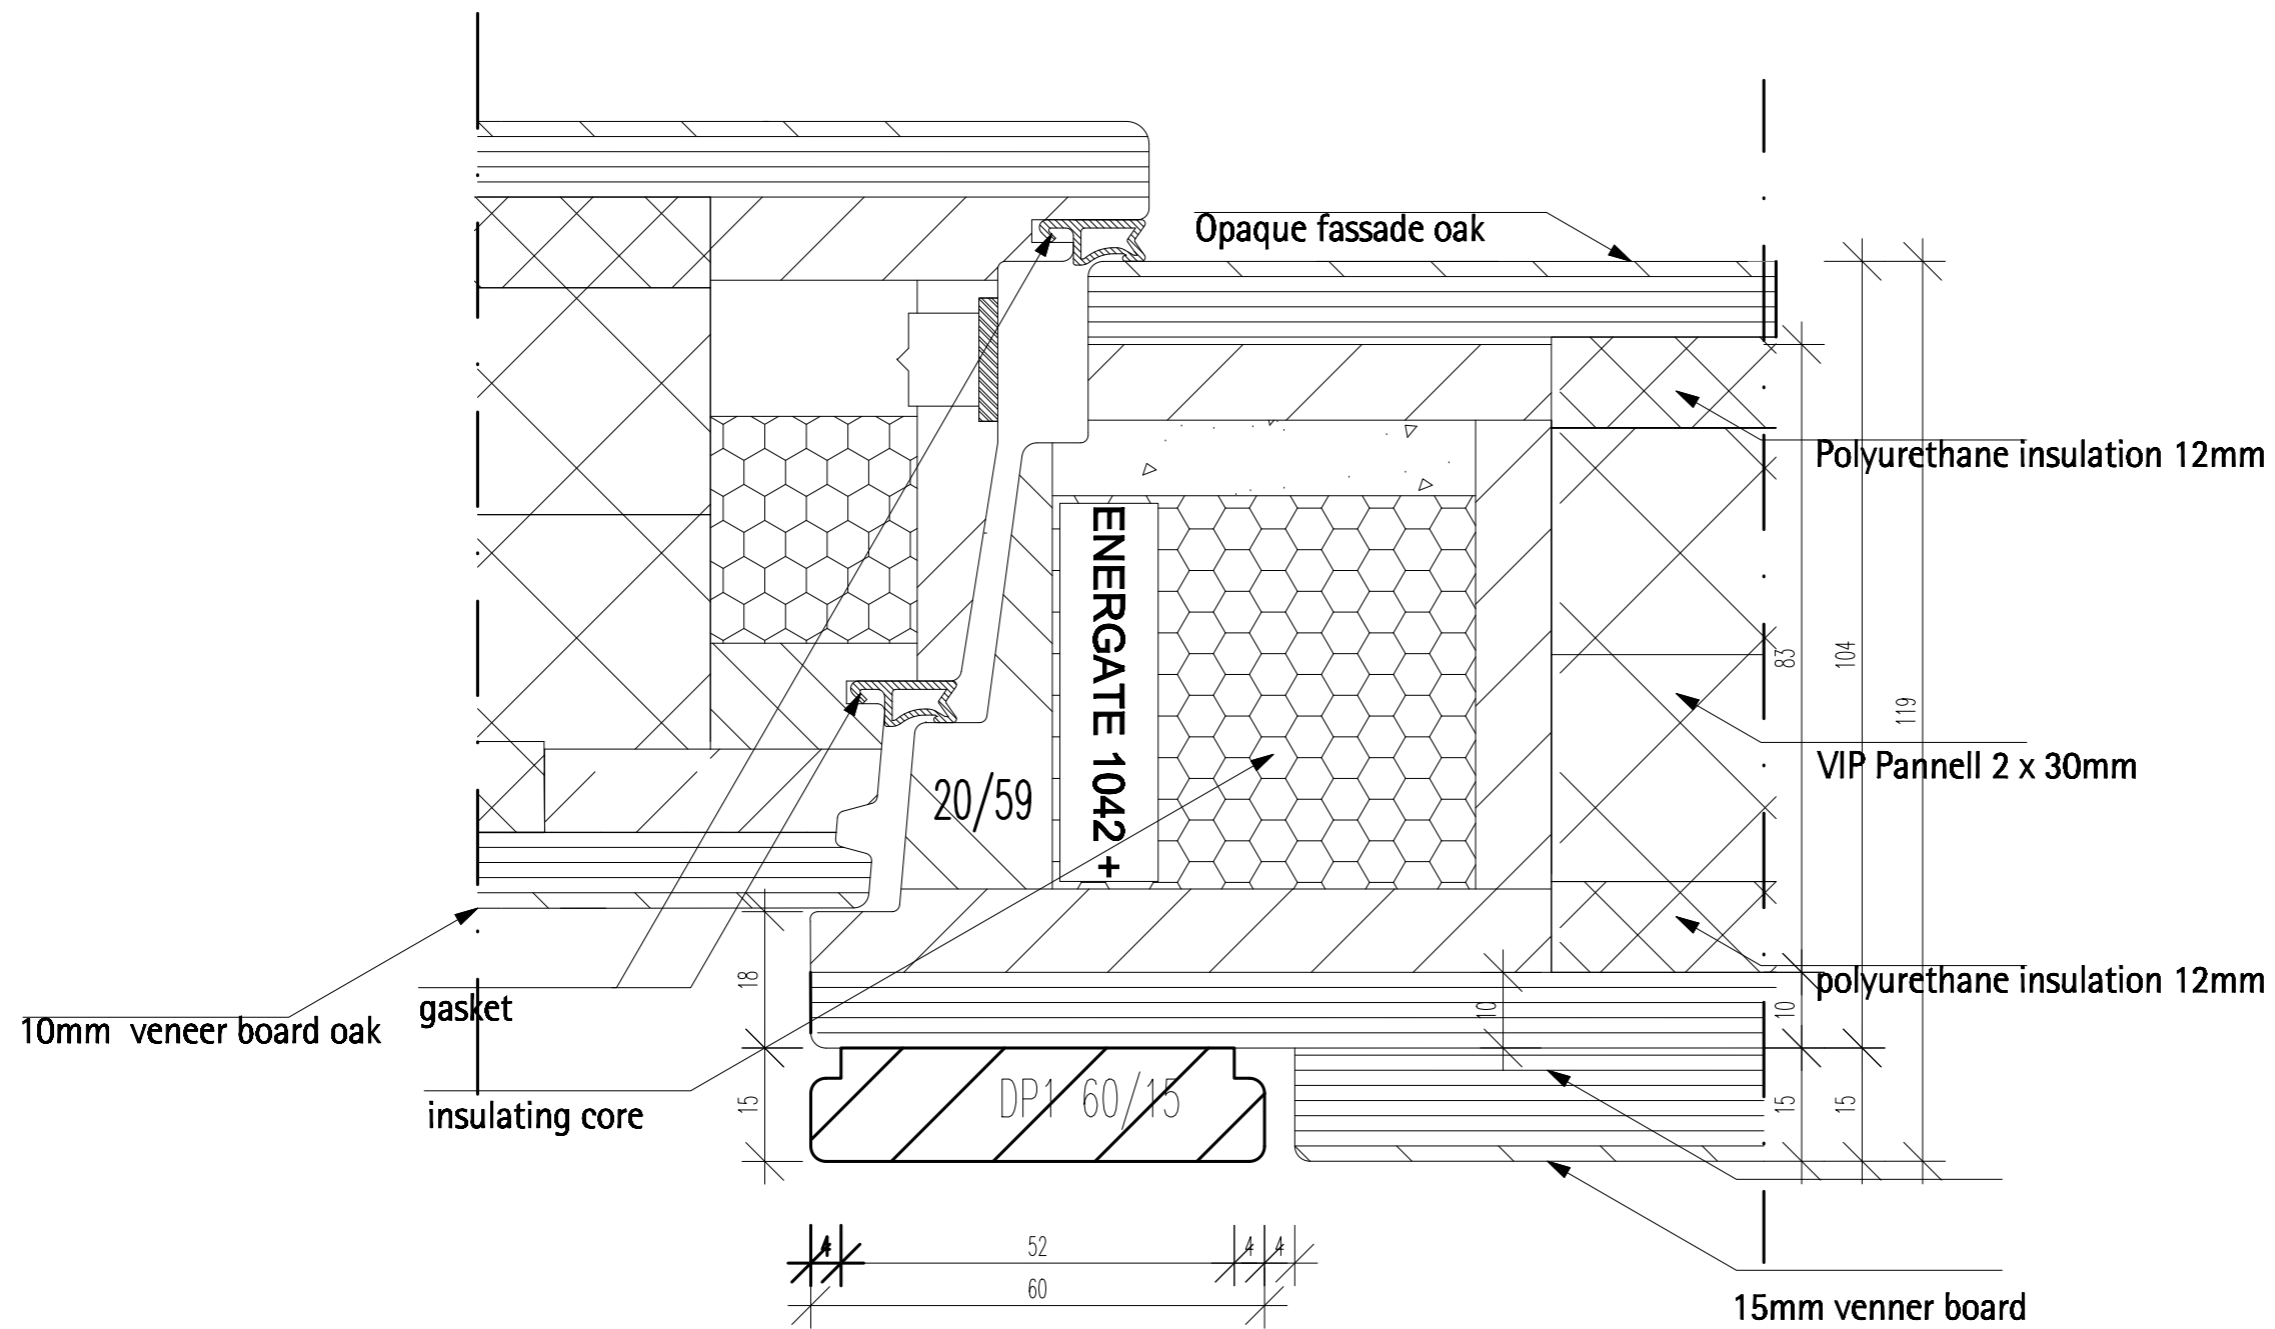



TECHNISCHE  
UNIVERSITÄT  
DARMSTADT

Team Solar Decathlon 2007  
Fachgebiet Entwerfen und Energieeffizientes Bauen  
El-Lissitzky-Straße 1  
64287 Darmstadt


[www.solardecathlon.de](http://www.solardecathlon.de)  
[solardecathlon@ee.tu-darmstadt.de](mailto:solardecathlon@ee.tu-darmstadt.de)

1	Détail opaque opening	07/07/07	F5
NEXT	DESCRIPTION	DATE	NAME
NEXT	DESCRIPTION		SOME
1	Détail opaque opening		1:1

<b>DIVISION NAME</b>	<b>A 4.5</b>
<b>COMPONENT</b>	<b>Windows</b>

 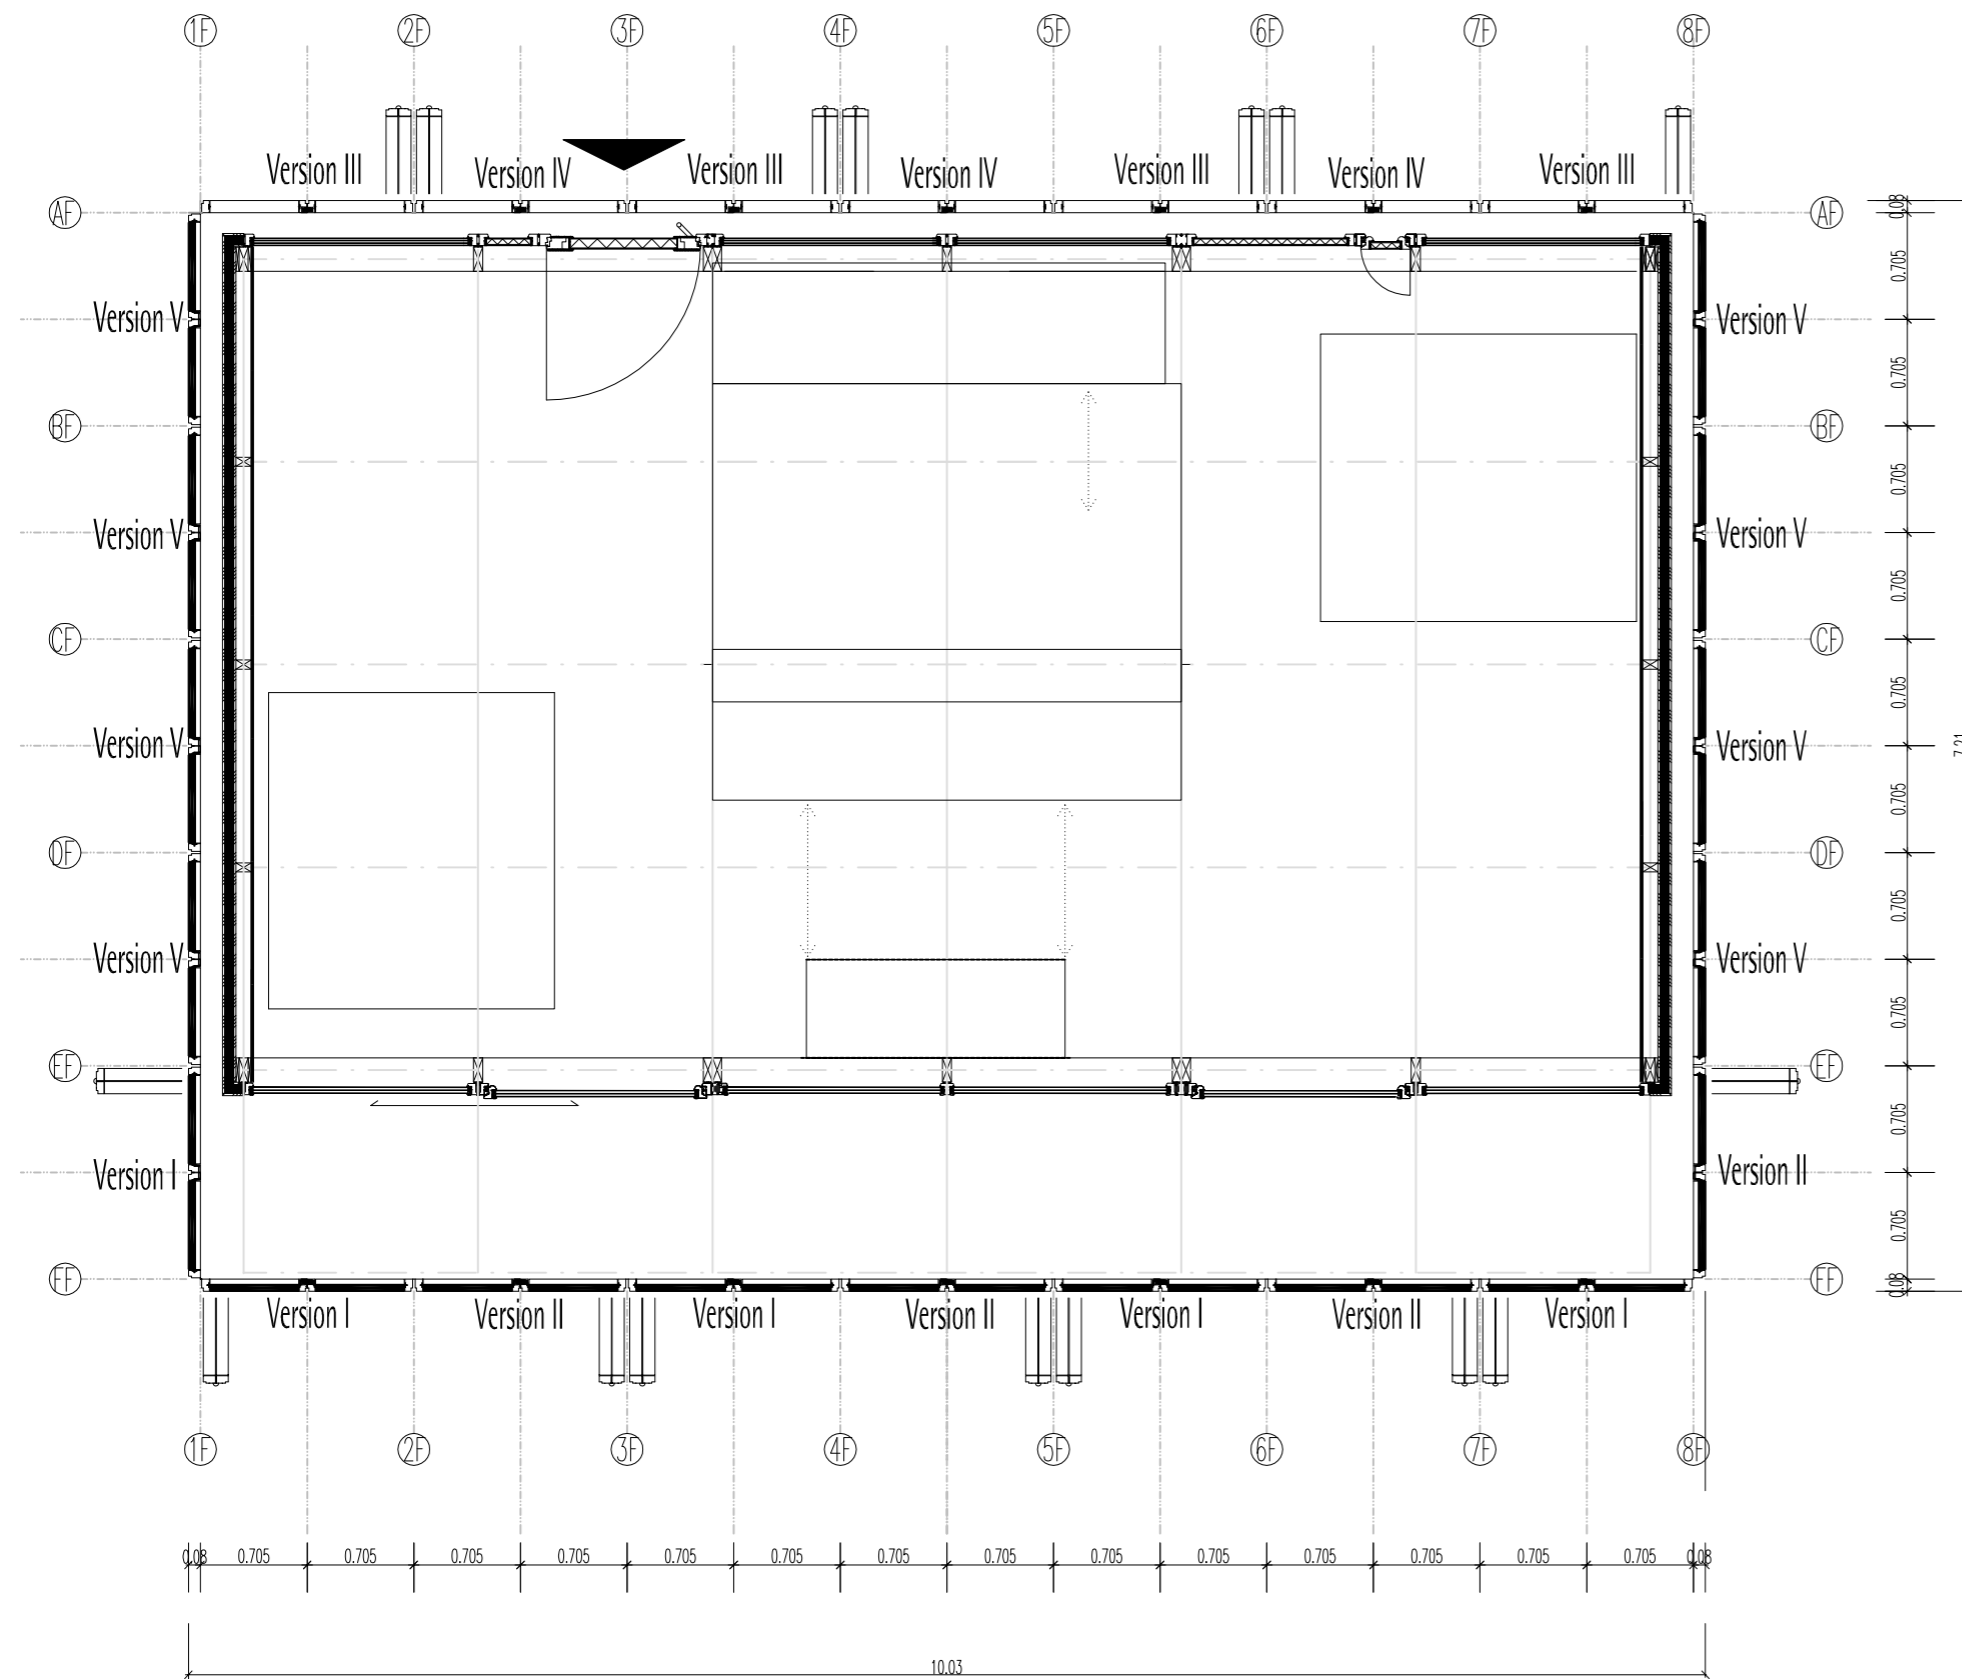

Floor Plan With Louvers  
Scale 1:50

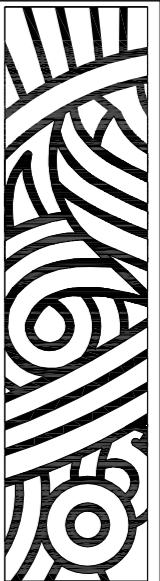

TECHNISCHE  
UNIVERSITÄT  
DARMSTADT

SOLAR DECATHLON 07  
TEAM DEUTSCHLAND

Team Solar Decathlon 2007  
Fachgebiet Entwerfen und Energieeffizientes Bauen  
El-Lissitzky-Straße 1  
64287 Darmstadt

www.solardecathlon.de  
solardecathlon@ee.tu-darmstadt.de




3	july- deliverables	07/2007	TW
2	march deliverables	03/2007	TW
1	plan creation	01/2007	TW
INDEX	DESCRIPTION	DATE	NAME
1	Floorplan with louvers	1:50	

DRAWING NUMBER


A5.0

COMPONENT

Louvers

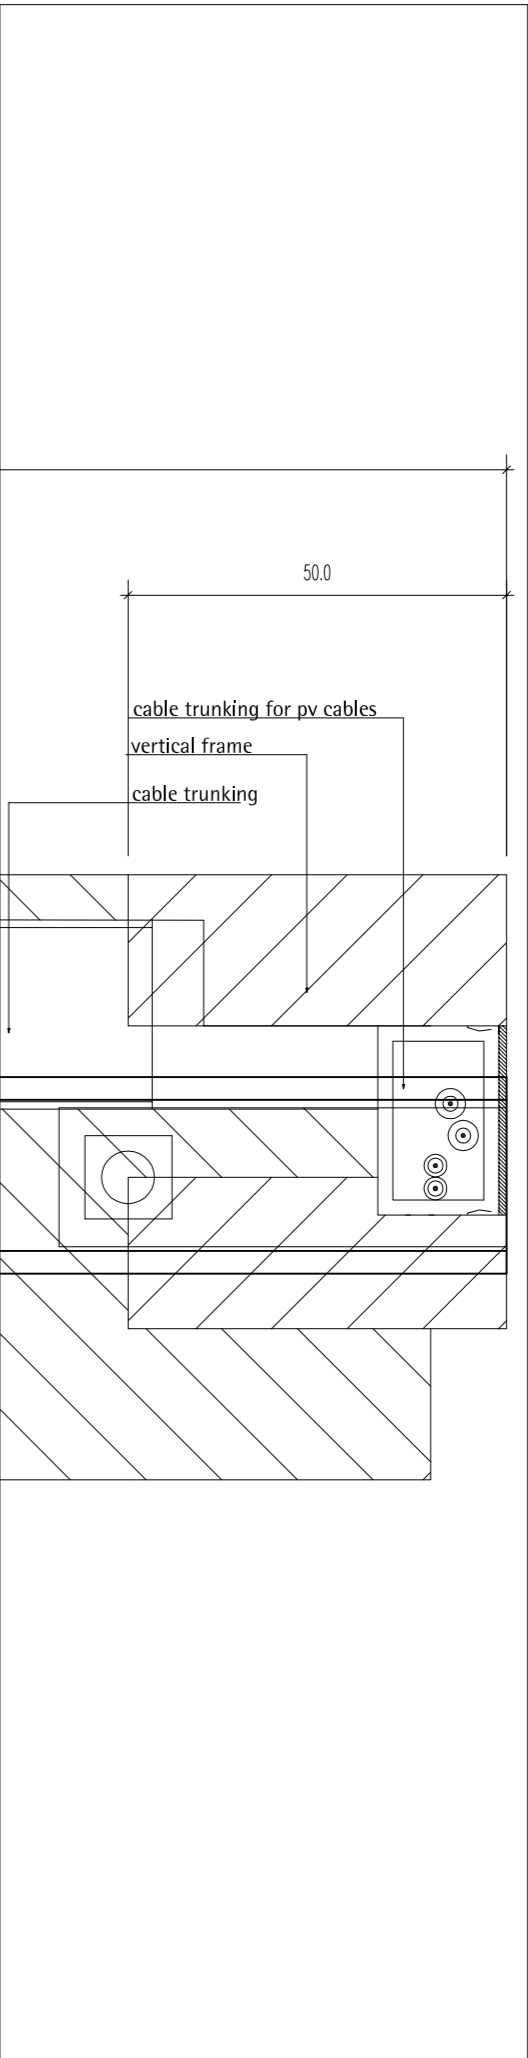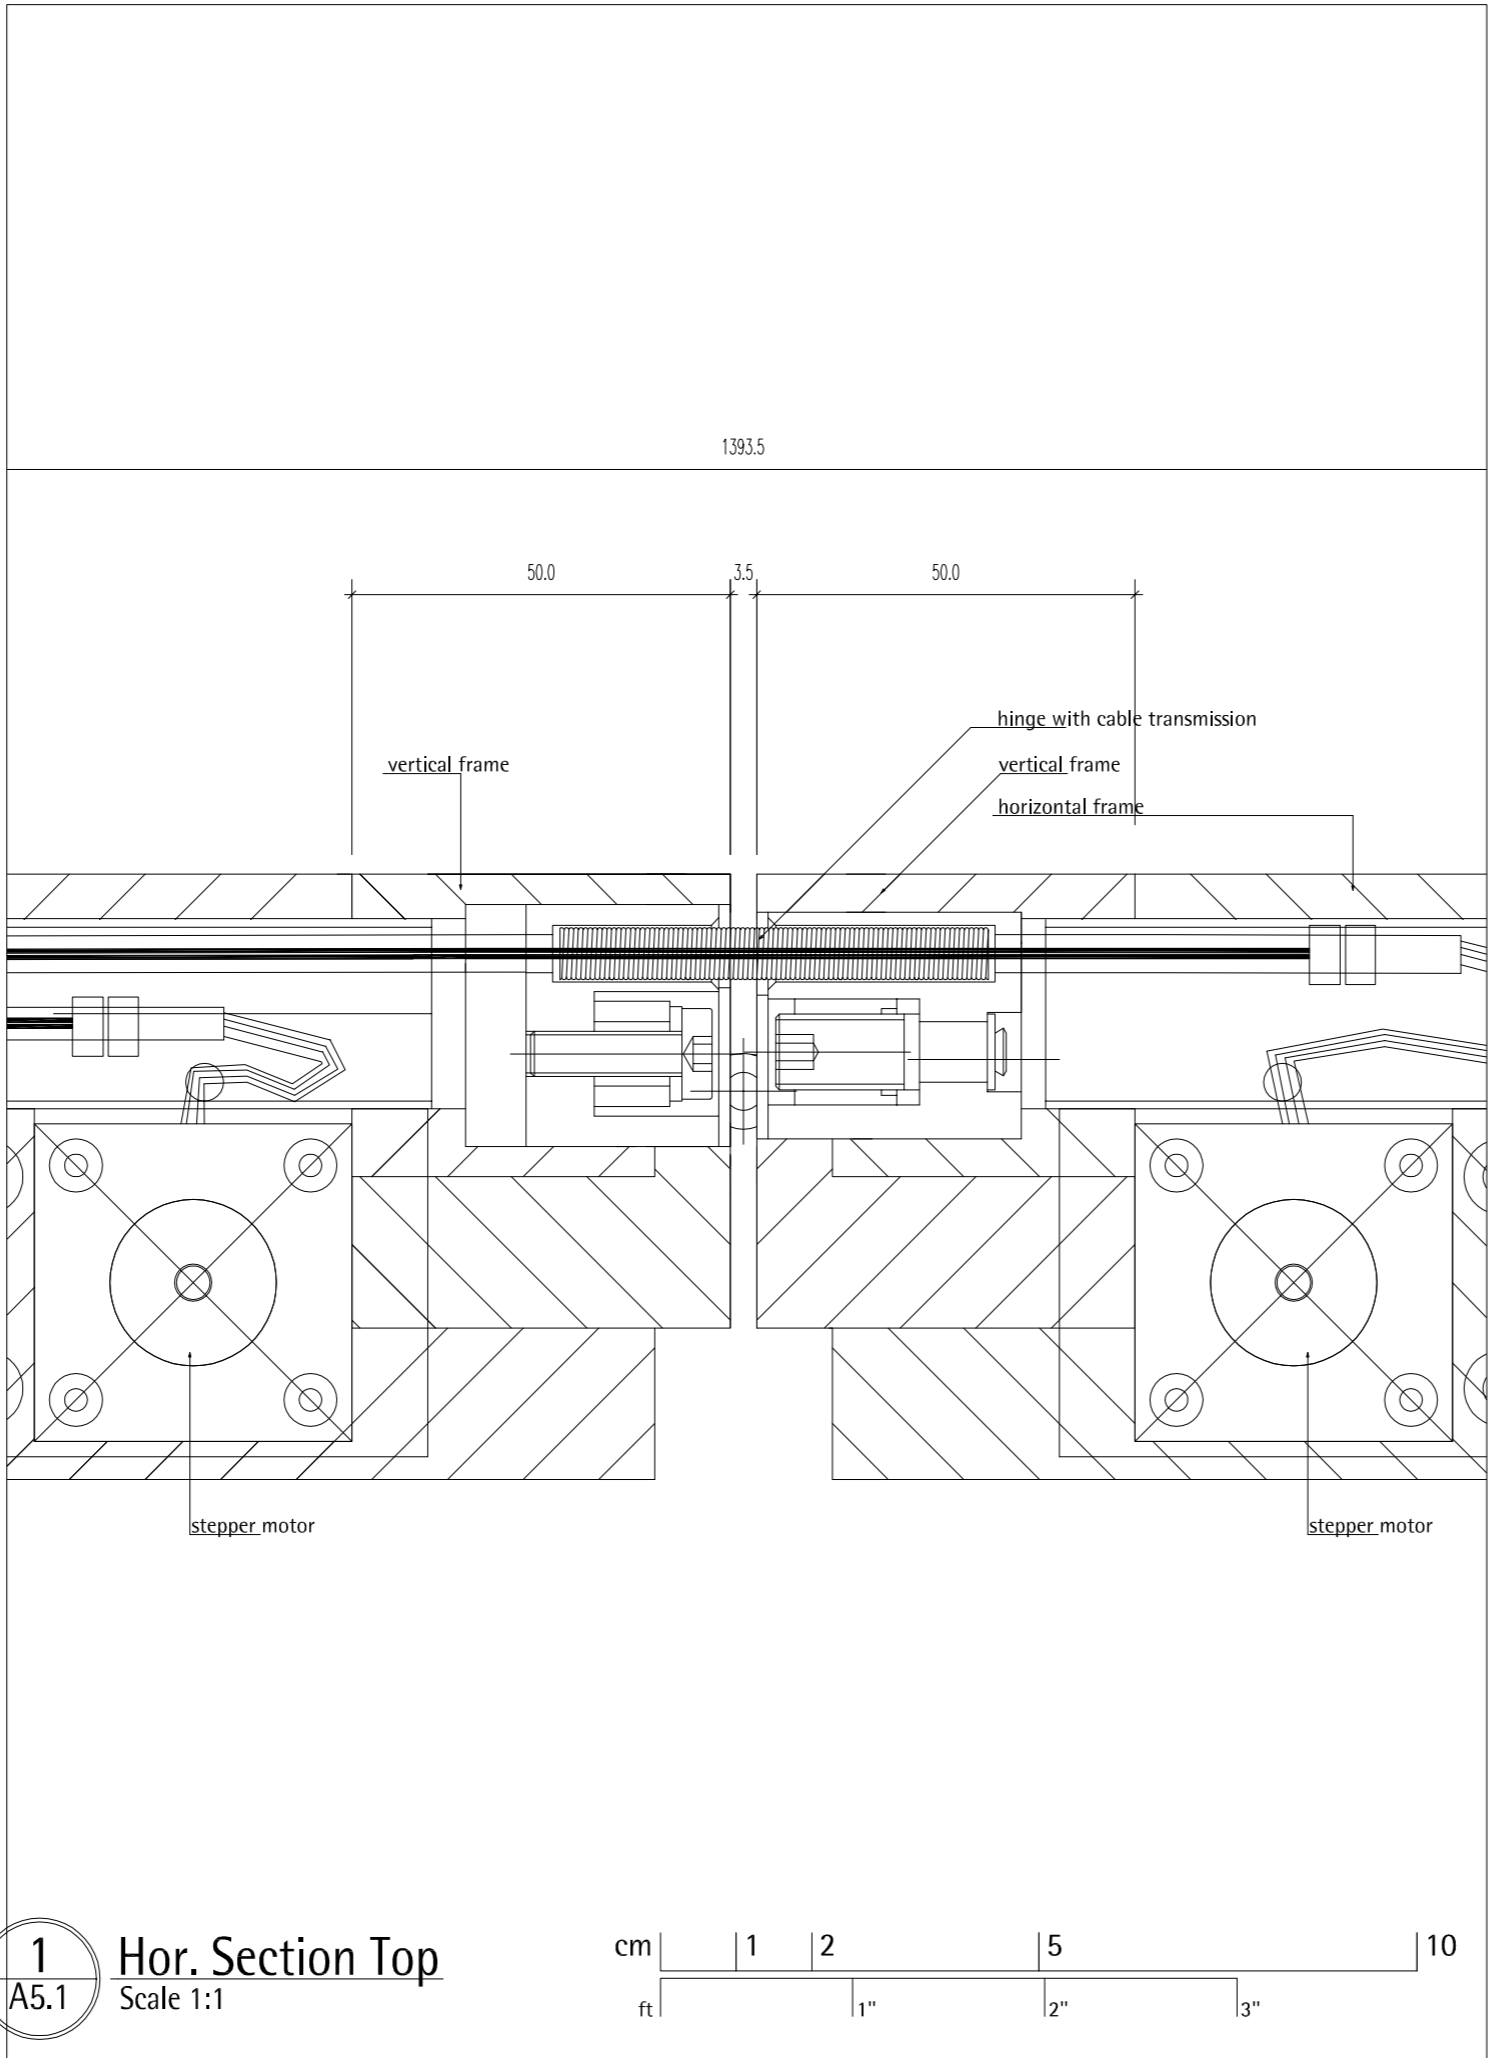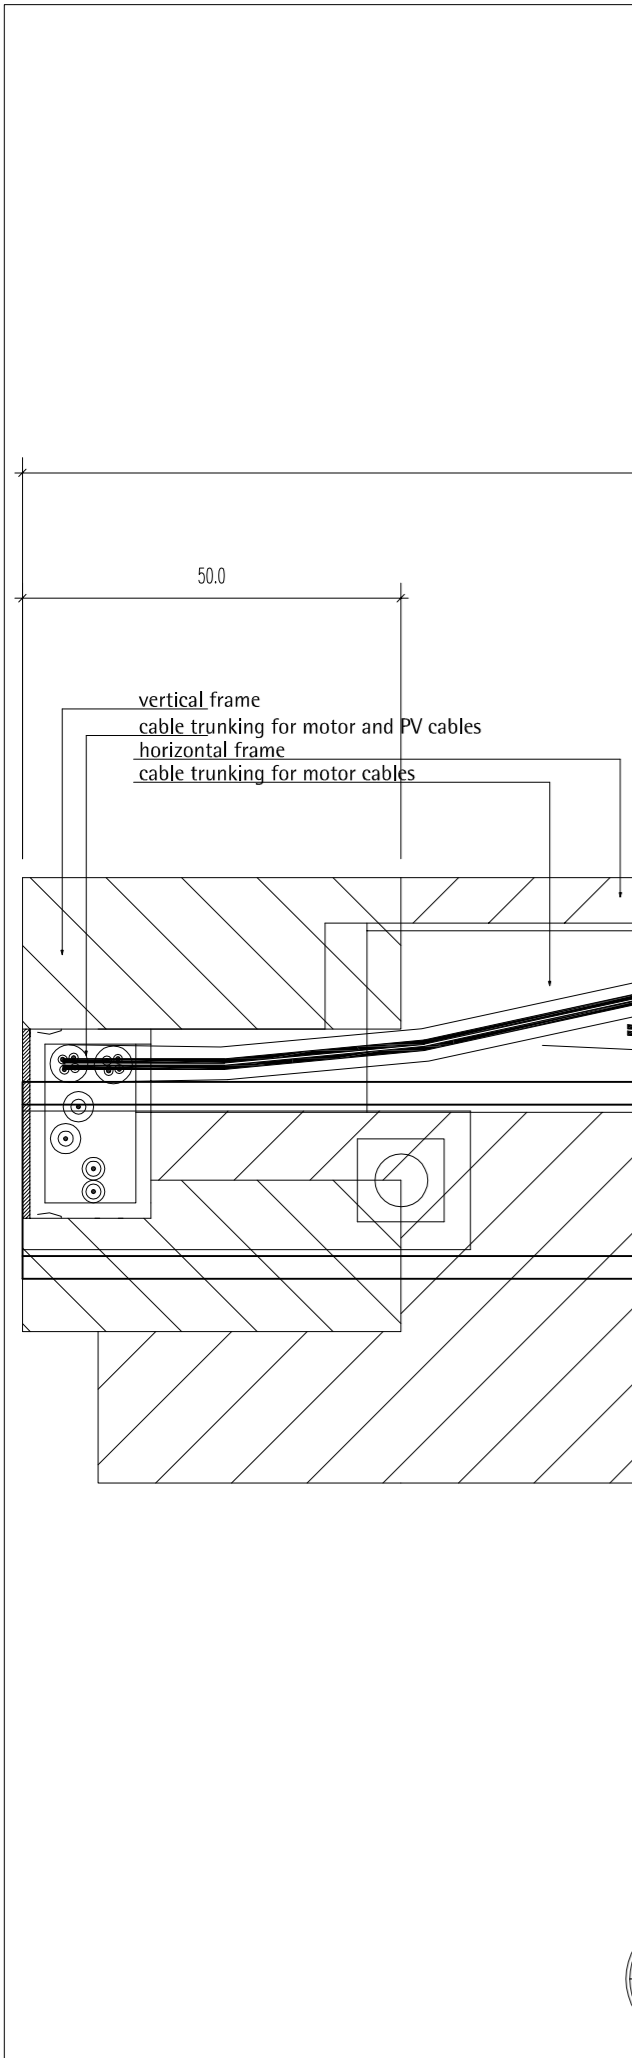

1 Hor. Section Top  
A5.1 Scale 1:1

 

TECHNISCHE  
UNIVERSITÄT  
DARMSTADT

SOLAR DECATHLON 07  
TEAM DEUTSCHLAND

Team Solar Decathlon 2007  
Fachgebiet Entwerfen und Energieeffizientes Bauen  
El-Lissitzky-Straße 1  
64287 Darmstadt

www.solardecathlon.de  
solardecathlon@ee.tu-darmstadt.de


3	july- deliverables	07/2007	TW
2	march deliverables	03/2007	TW
1	plan creation	01/2007	TW
EX	DESCRIPTION	DATE	NAME
EX	DESCRIPTION		SCALE
1	hor. section top		1:1

DRAWING NUMBER



A5.1

COMPONENT

Louvers

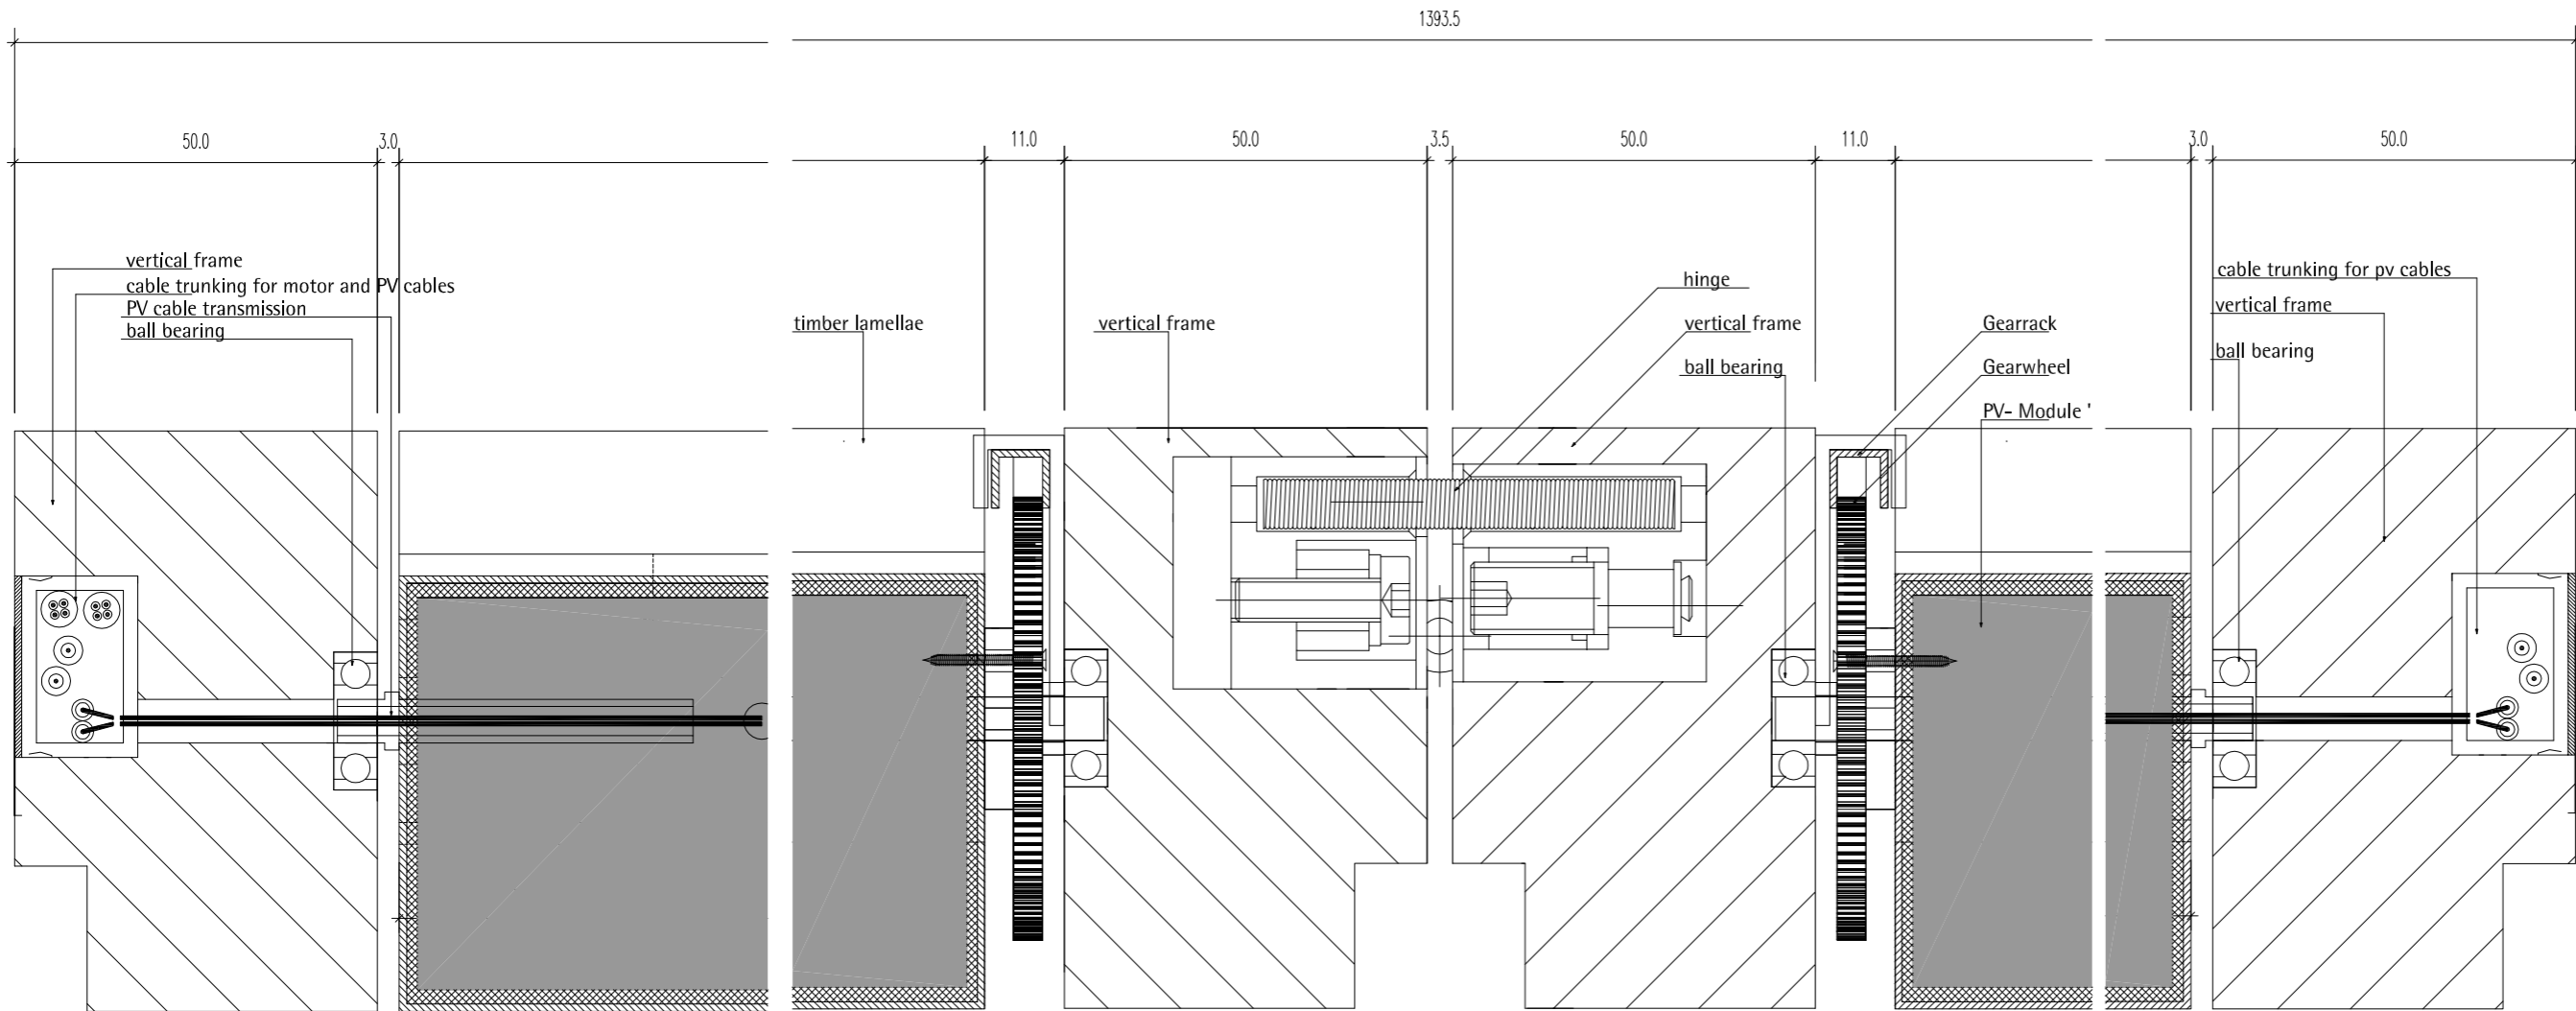

1 Horiz. Section middle  
A5.2 1:1

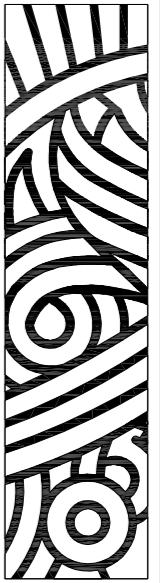 

TECHNISCHE  
UNIVERSITÄT  
DARMSTADT

SOLAR DECATHLON 07  
TEAM DEUTSCHLAND

Team Solar Decathlon 2007  
Fachgebiet Entwerfen und Energieeffizientes Bauen  
El-Lissitzky-Straße 1  
64287 Darmstadt

www.solardecathlon.de  
solardecathlon@ee.tu-darmstadt.de




3	july- deliverables	07/2007	TW
2	march deliverables	03/2007	TW
1	plan creation	01/2007	TW
IX	DESCRIPTION	DATE	NAME
IX	DESCRIPTION	SCALE	
1	hor. section middle	1:1	

DRAWING NUMBER

A5.2

COMPONENT

Louvers

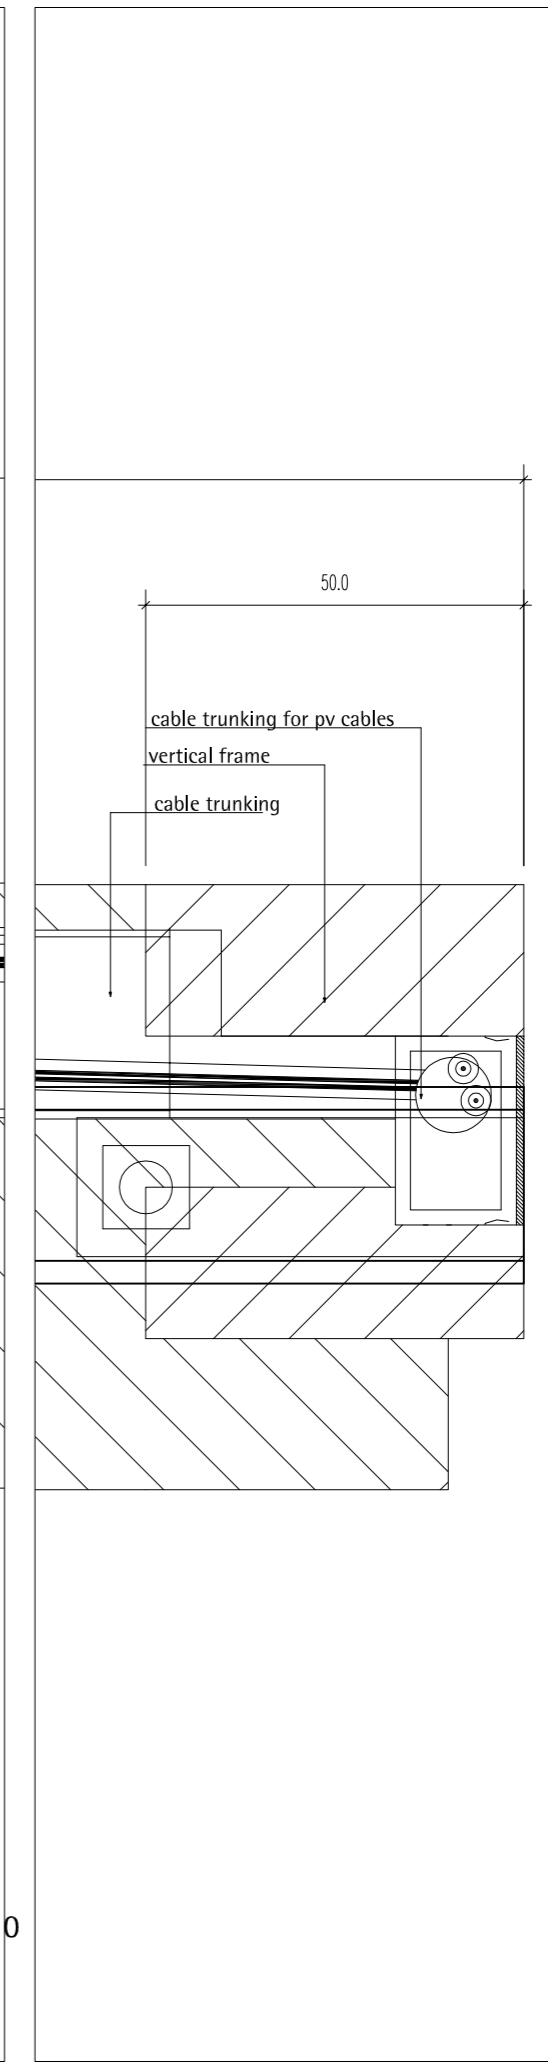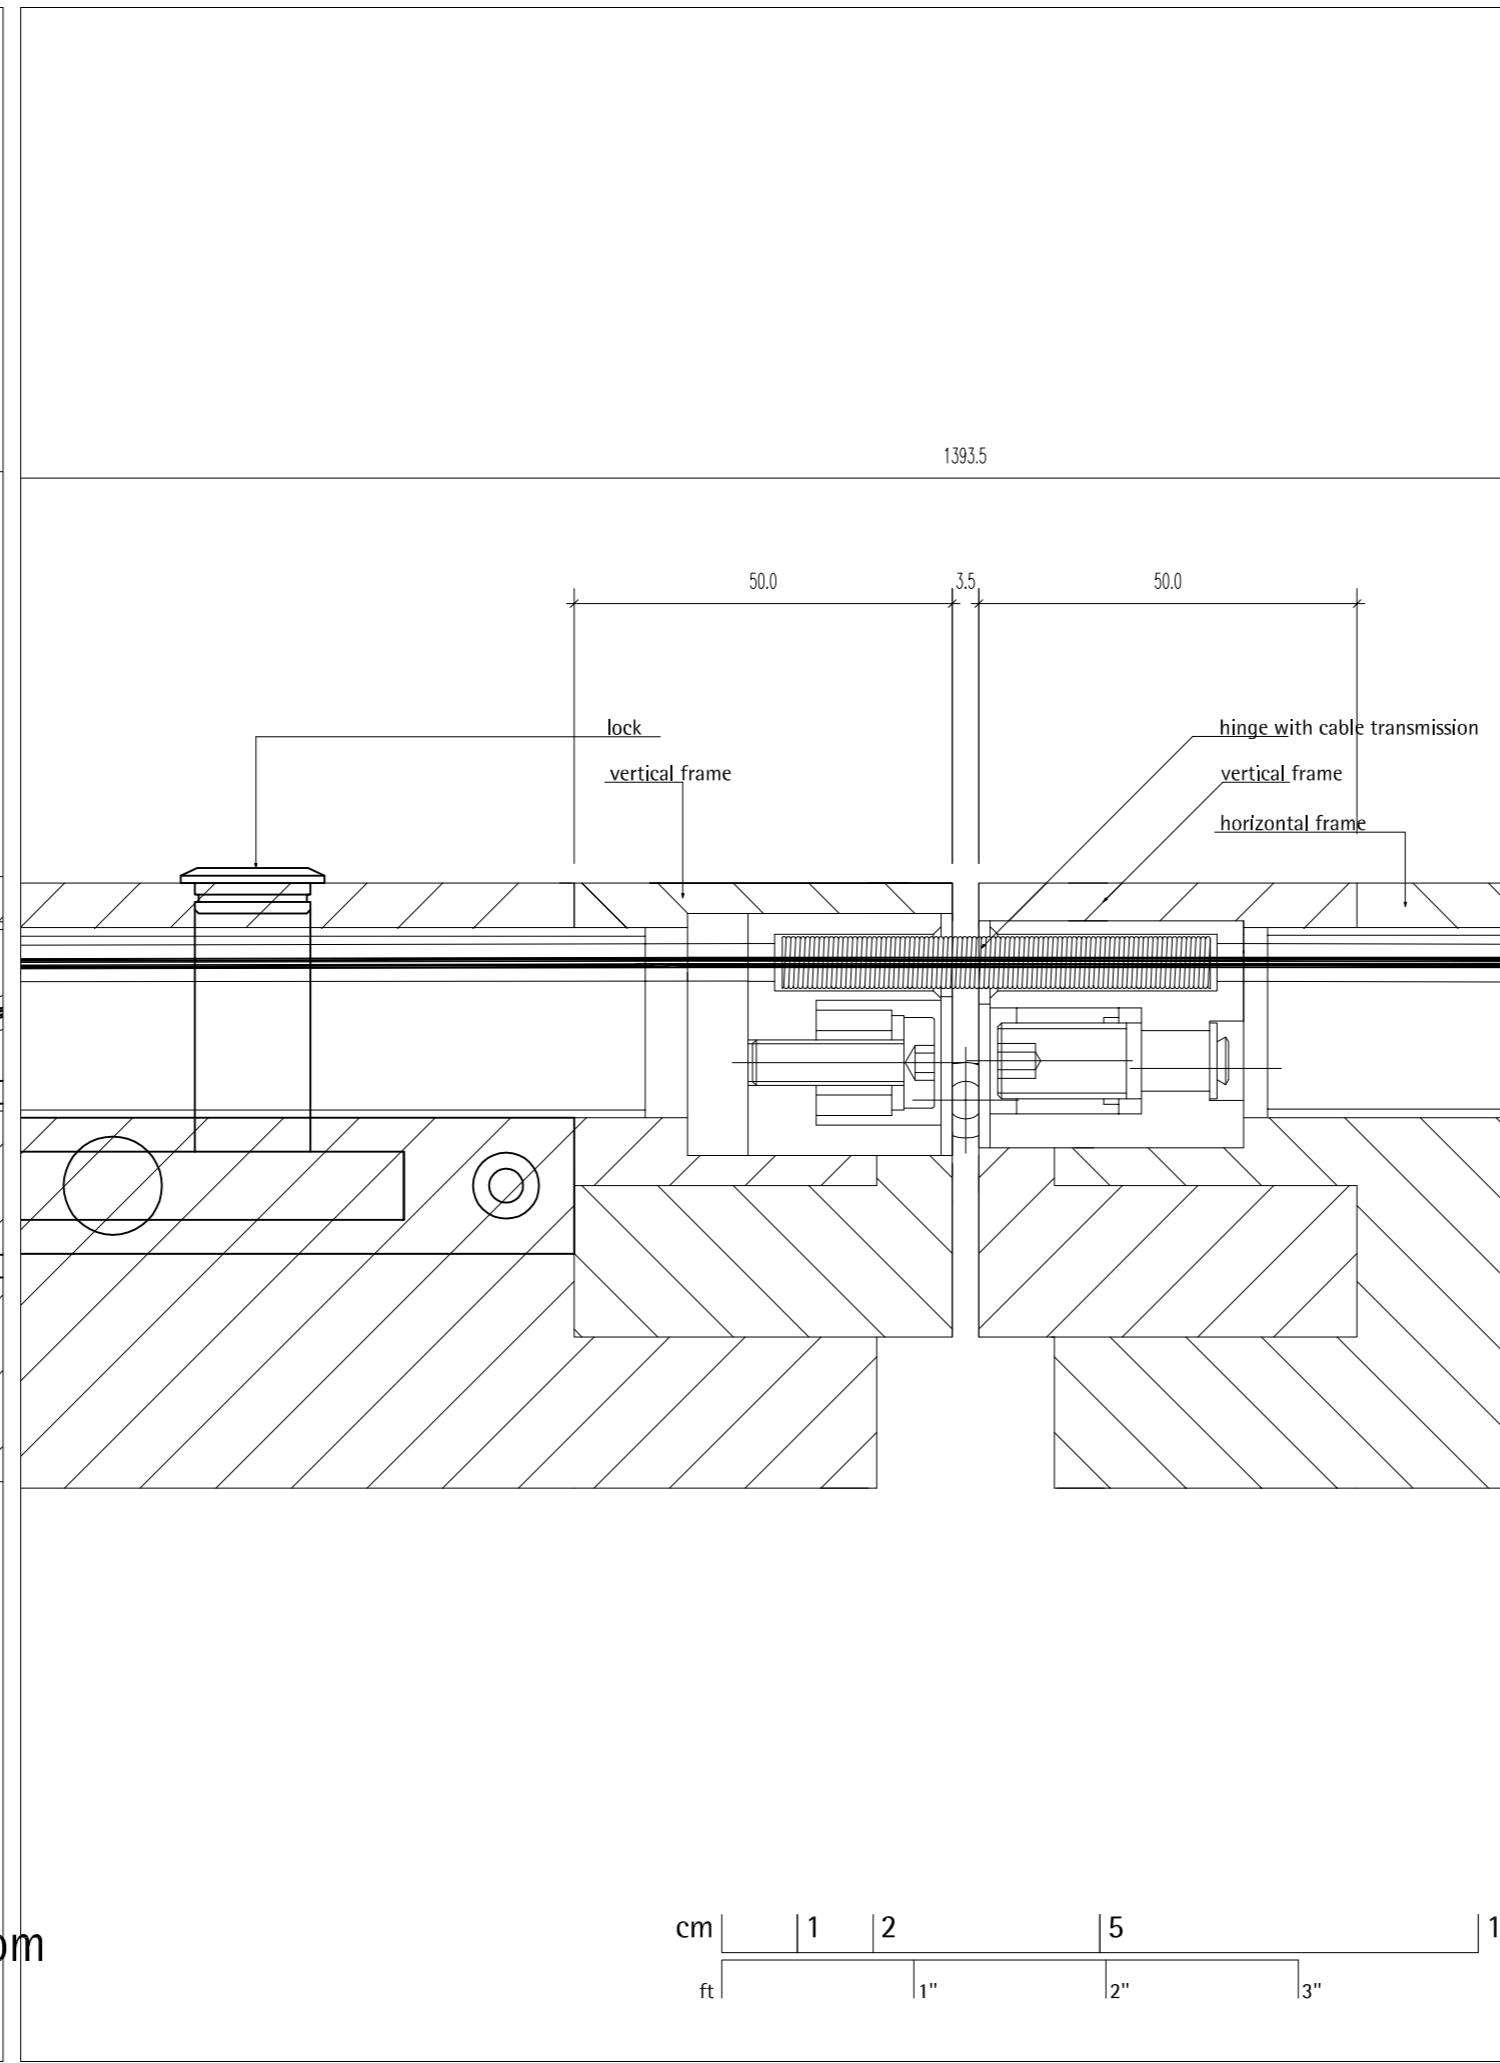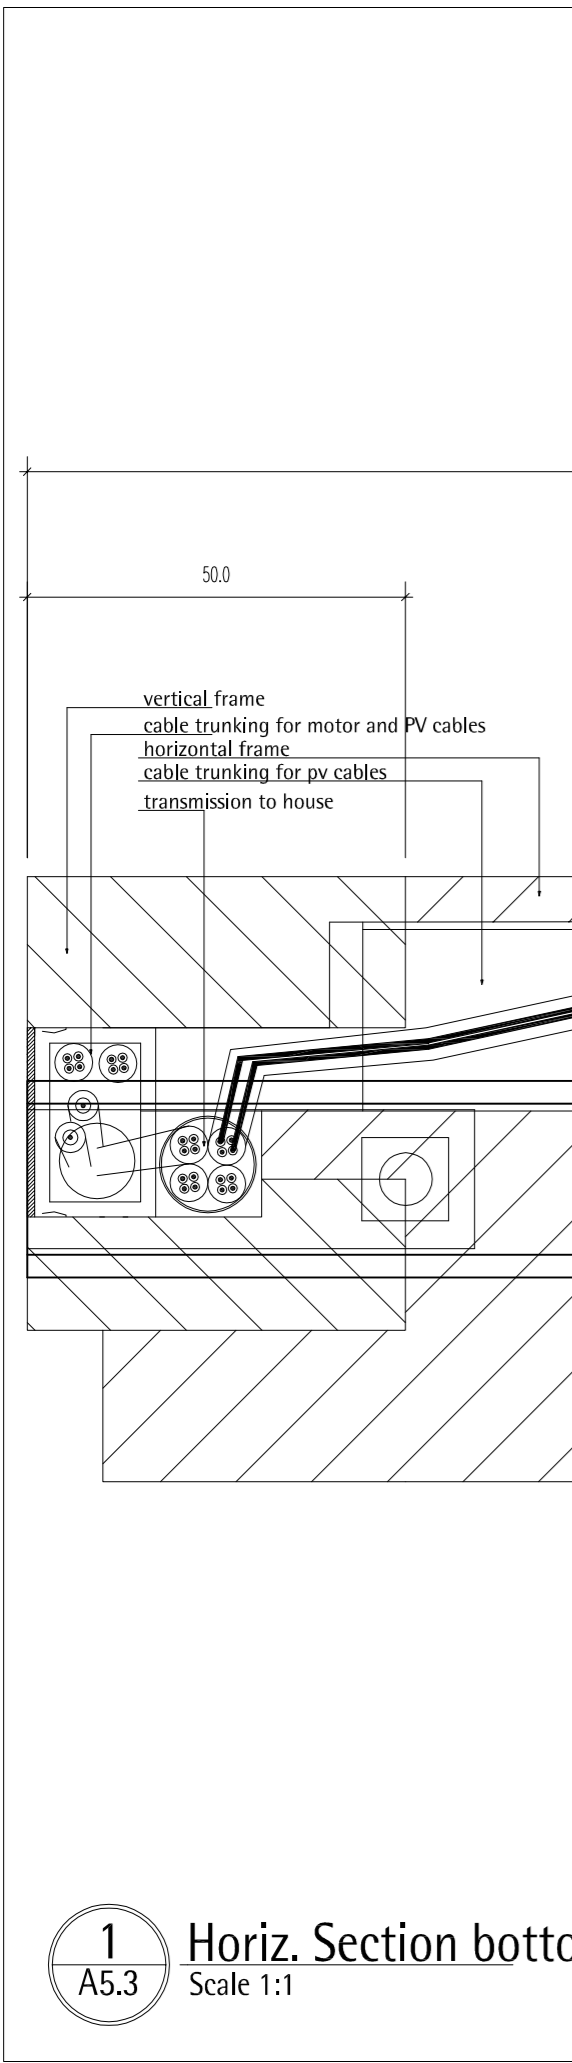



TECHNISCHE  
UNIVERSITÄT  
DARMSTADT

SOLAR DECATHLON 07  
TEAM DEUTSCHLAND

Team Solar Decathlon 2007  
Fachgebiet Entwerfen und Energieeffizientes Bauen  
El-Lissitzky-Straße 1  
64287 Darmstadt  
[www.solardecathlon.de](http://www.solardecathlon.de)  
[solardecathlon@ee.tu-darmstadt.de](mailto:solardecathlon@ee.tu-darmstadt.de)

INDEX	DESCRIPTION	DATE	NAME
3	july- deliverables	07/2007	TW
2	march deliverables	03/2007	TW
1	plan creation	01/2007	TW


INDEX	DESCRIPTION	SCALE
1	hor. section bottom	1:1

DRAWING NUMBER

# A5.3

COMPONENT

## Louvers

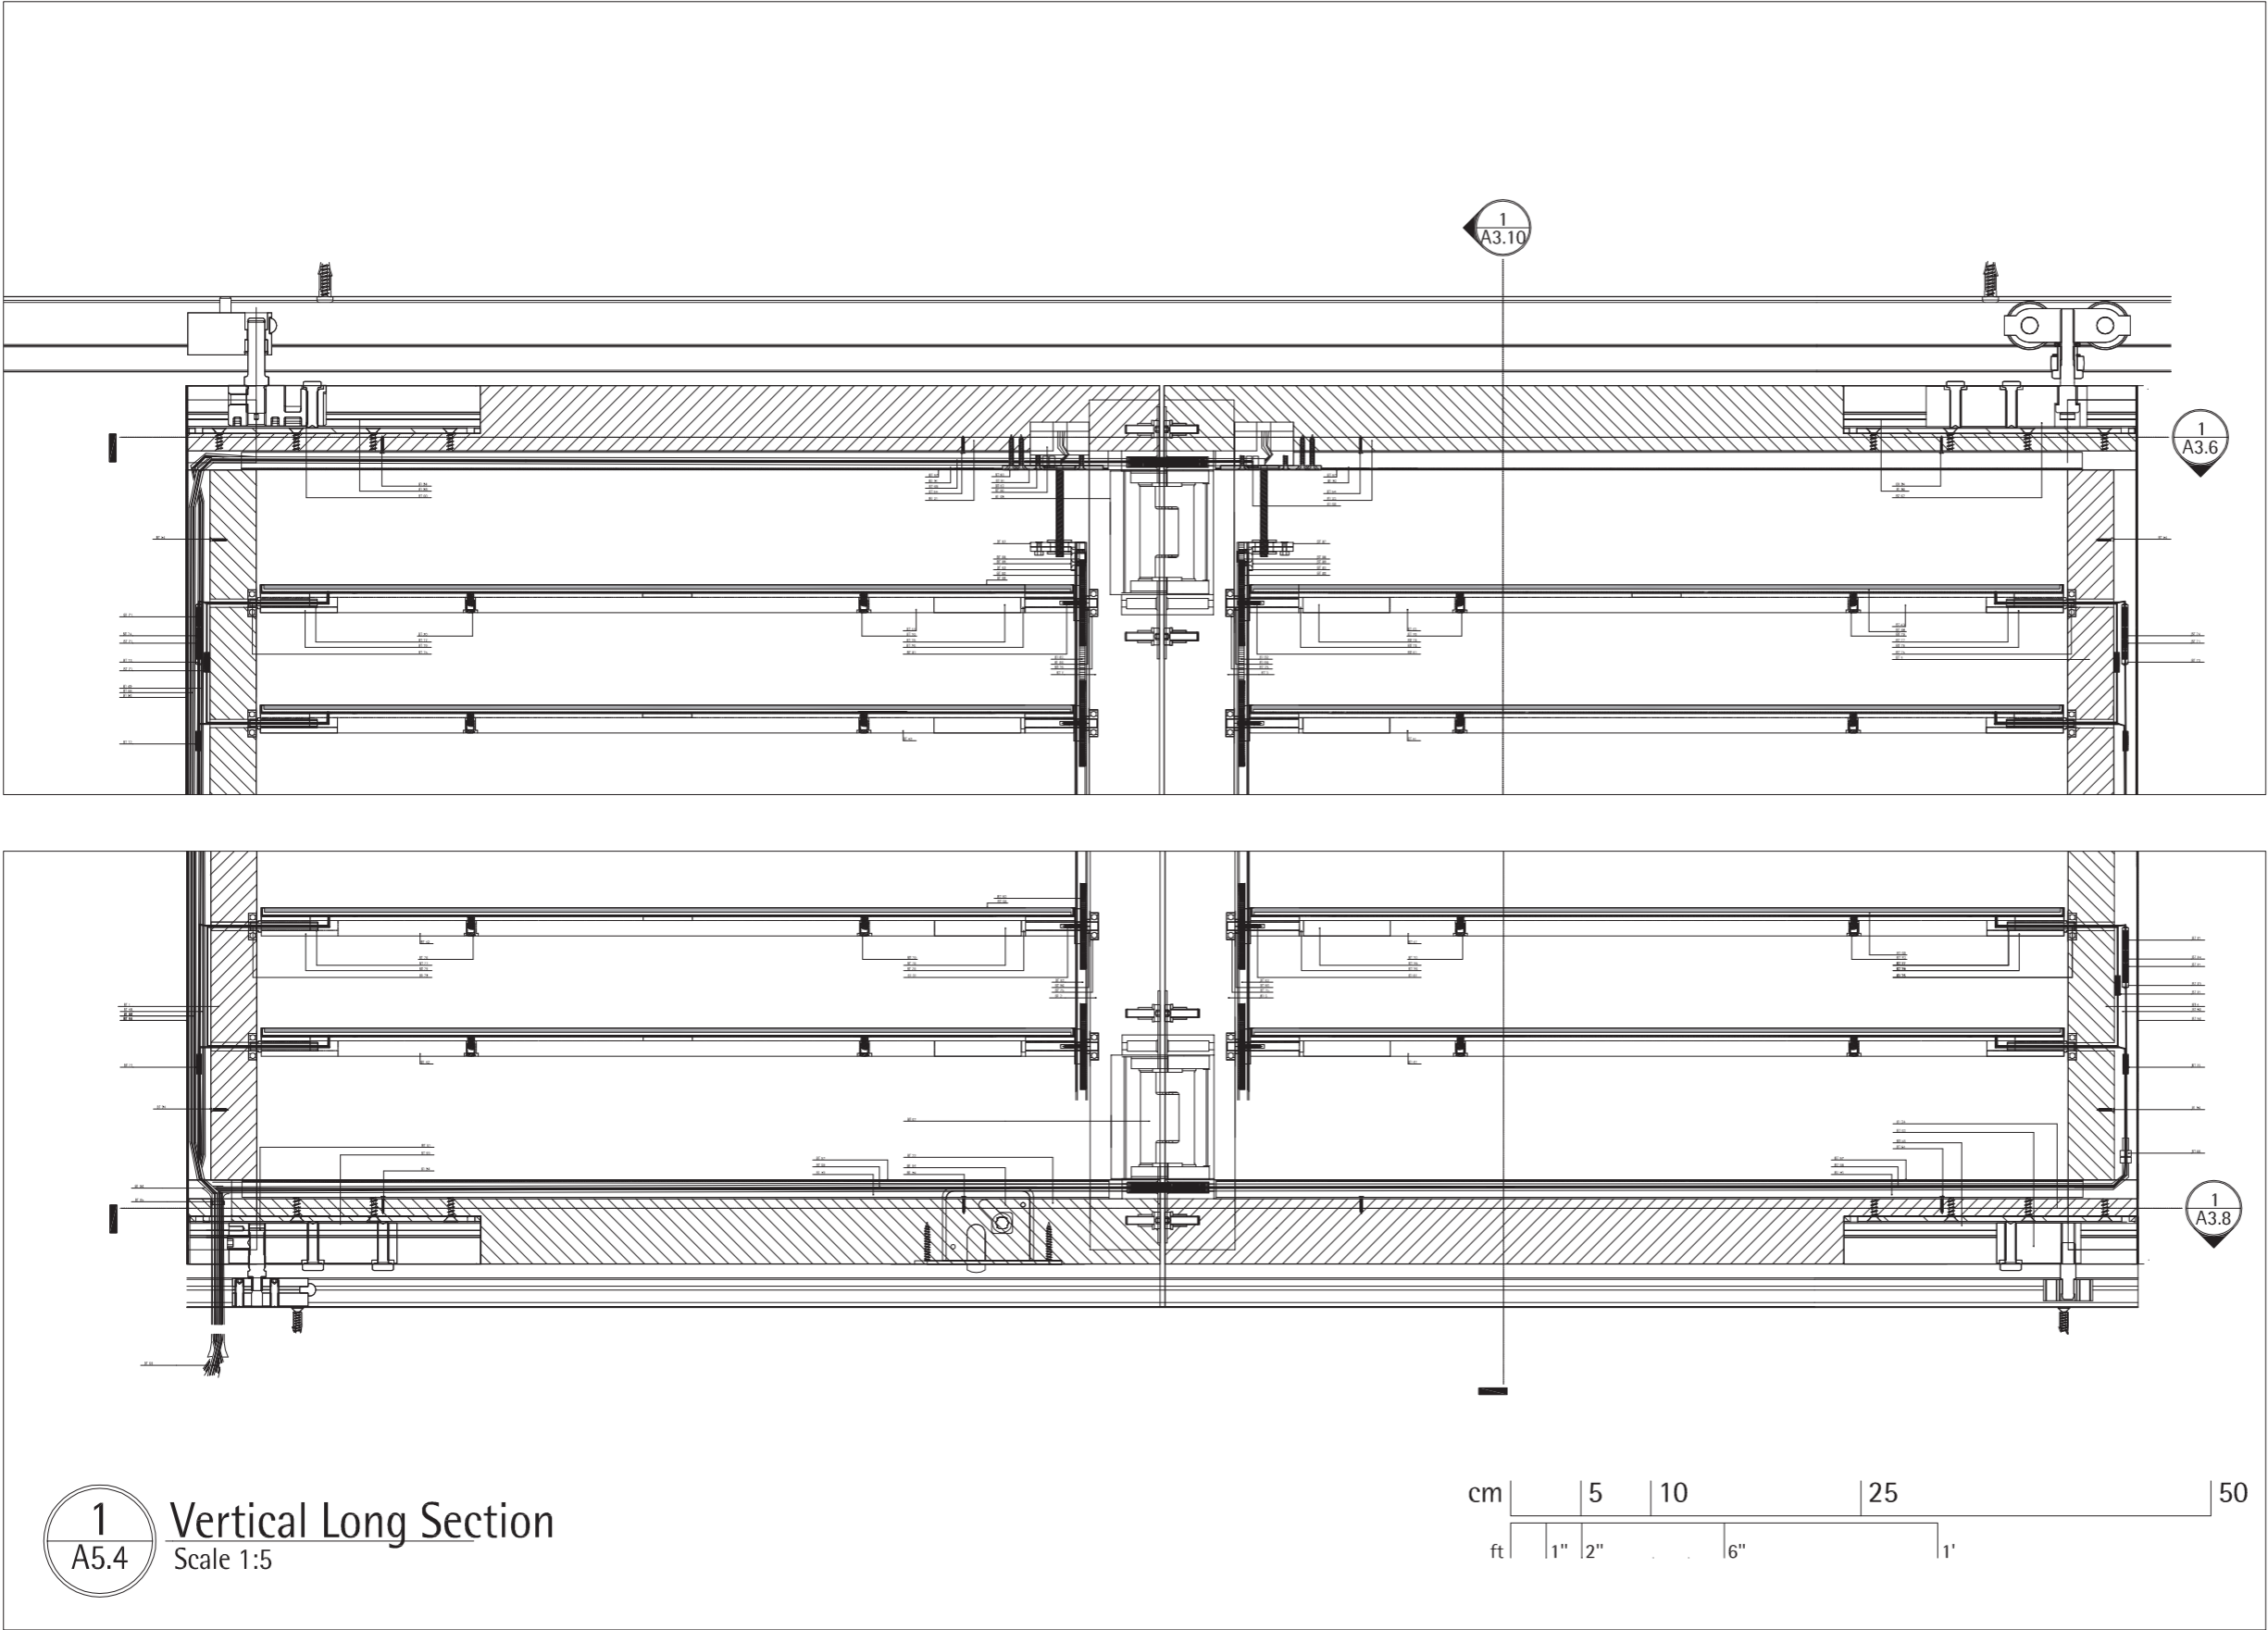

TECHNISCHE  
UNIVERSITÄT  
DARMSTADT

SOLAR DECATHLON 07  
TEAM DEUTSCHLAND

Team Solar Decathlon 2007  
Fachgebiet Entwerfen und Energieeffizientes Bauen  
El-Lissitzky-Straße 1  
64287 Darmstadt

[www.solardecathlon.de](http://www.solardecathlon.de)  
[solardecathlon@ee.tu-darmstadt.de](mailto:solardecathlon@ee.tu-darmstadt.de)


3	july- deliverables	07/2007	TW
2	march deliverables	03/2007	TW
1	plan creation	01/2007	TW
INDEX	DESCRIPTION	DATE	NAME
INDEX	DESCRIPTION	SCALE	
1	vert. long section	1:5	

DRAWING NUMBER

A5.4

COMPONENT

Louvers

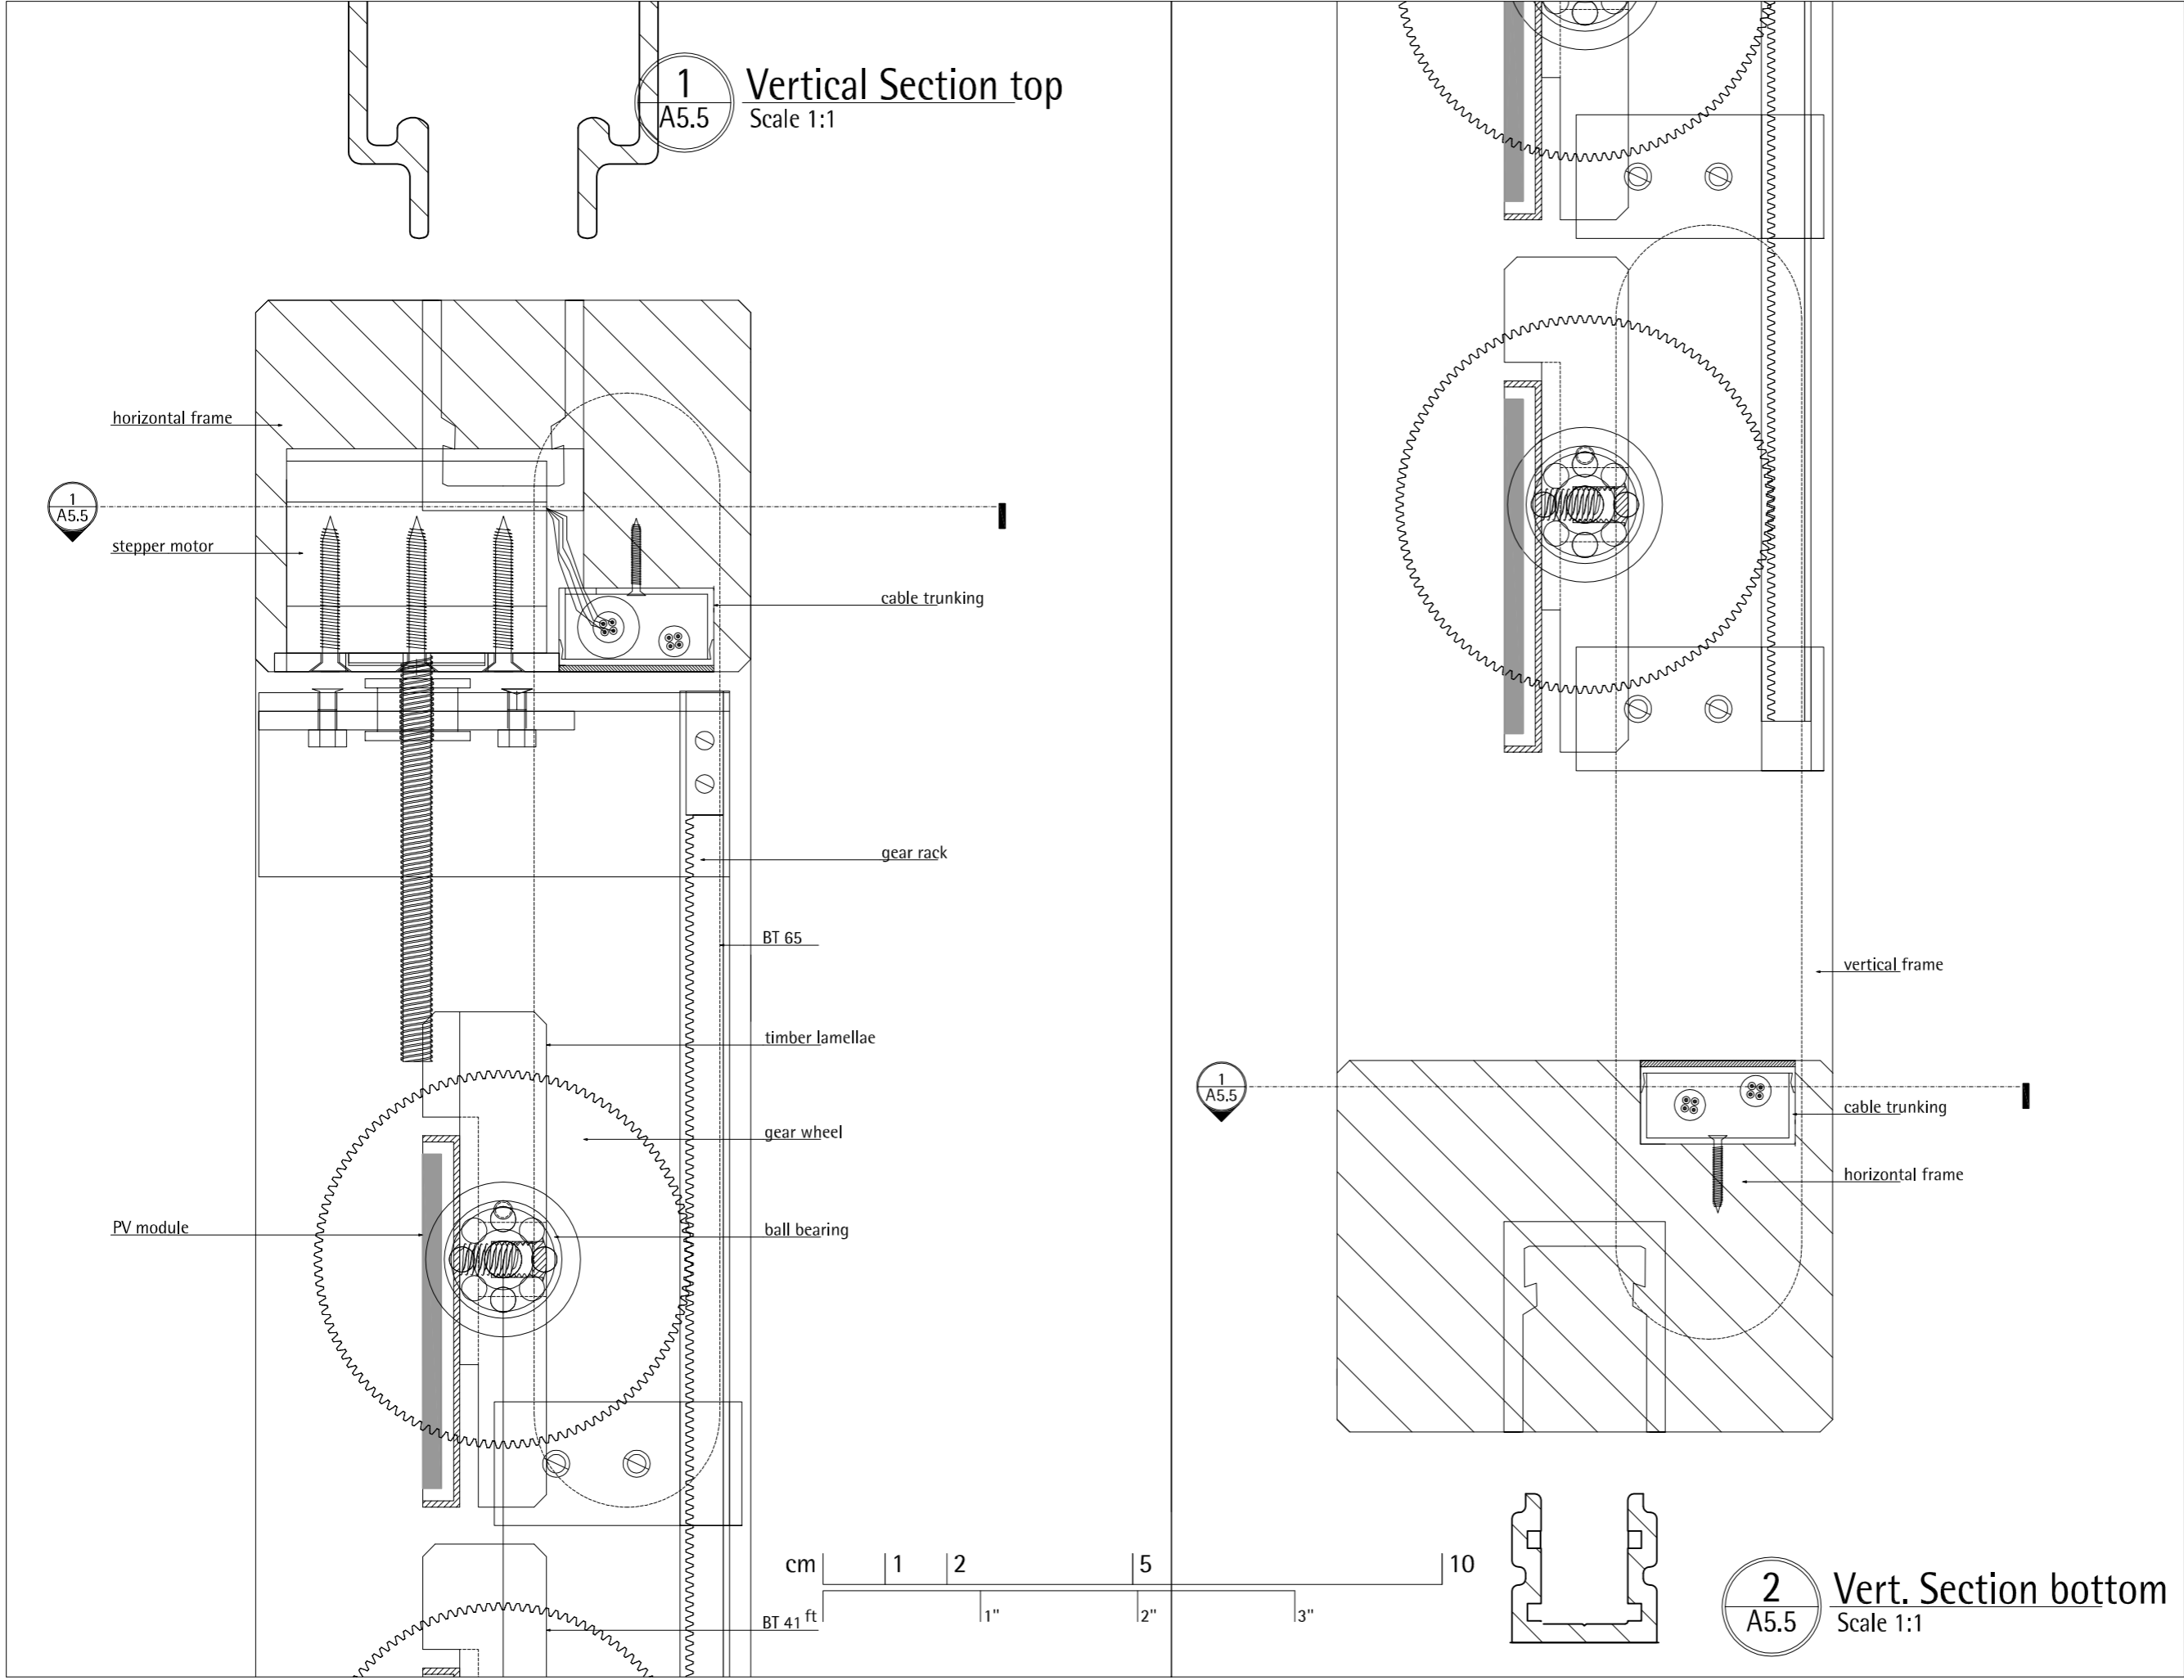

TECHNISCHE  
UNIVERSITÄT  
DARMSTADT

SOLAR DECATHLON 07  
TEAM DEUTSCHLAND

Team Solar Decathlon 2007  
Fachgebiet Entwerfen und Energieeffizientes Bauen  
El-Lissitzky-Straße 1  
64287 Darmstadt  
[www.solardecathlon.de](http://www.solardecathlon.de)  
[solardecathlon@ee.tu-darmstadt.de](mailto:solardecathlon@ee.tu-darmstadt.de)

3	july- deliverables	07/2007	TW
2	march deliverables	03/2007	TW
1	plan creation	01/2007	TW
EX	DESCRIPTION	DATE	NAME
EX	DESCRIPTION		SCALE
1	vert. section top/bottom		1:1

DRAWING NUMBER


A5.5

COMPONENT


Louvers

PV- Circuitry:  
In each case two among one another pv-modules are combined to one series connection. Those cables are connected with a Crimpseal II 0.1-0.5mm².  
Every louver-frame consists of 15 pairs, with two modules each, which are parallel connected. All those cables are connected by a Crimpseal II 0,5-1,5mm².  
Both circuits are using cables from the Faber company.  
At the end of each parallelcircuit there is one negativ and one positive conductor. They are connected to a cable from the Simonswerk company either to be connected to the next frame or to access the house.


Motor:  
The motor is delievered with a 150mm connecting cable.  
As cable extension for the way through the frame is used the cable from the Simonswerk company.  
The connection is made with a Crimpseal II 0.1-0.5mm².

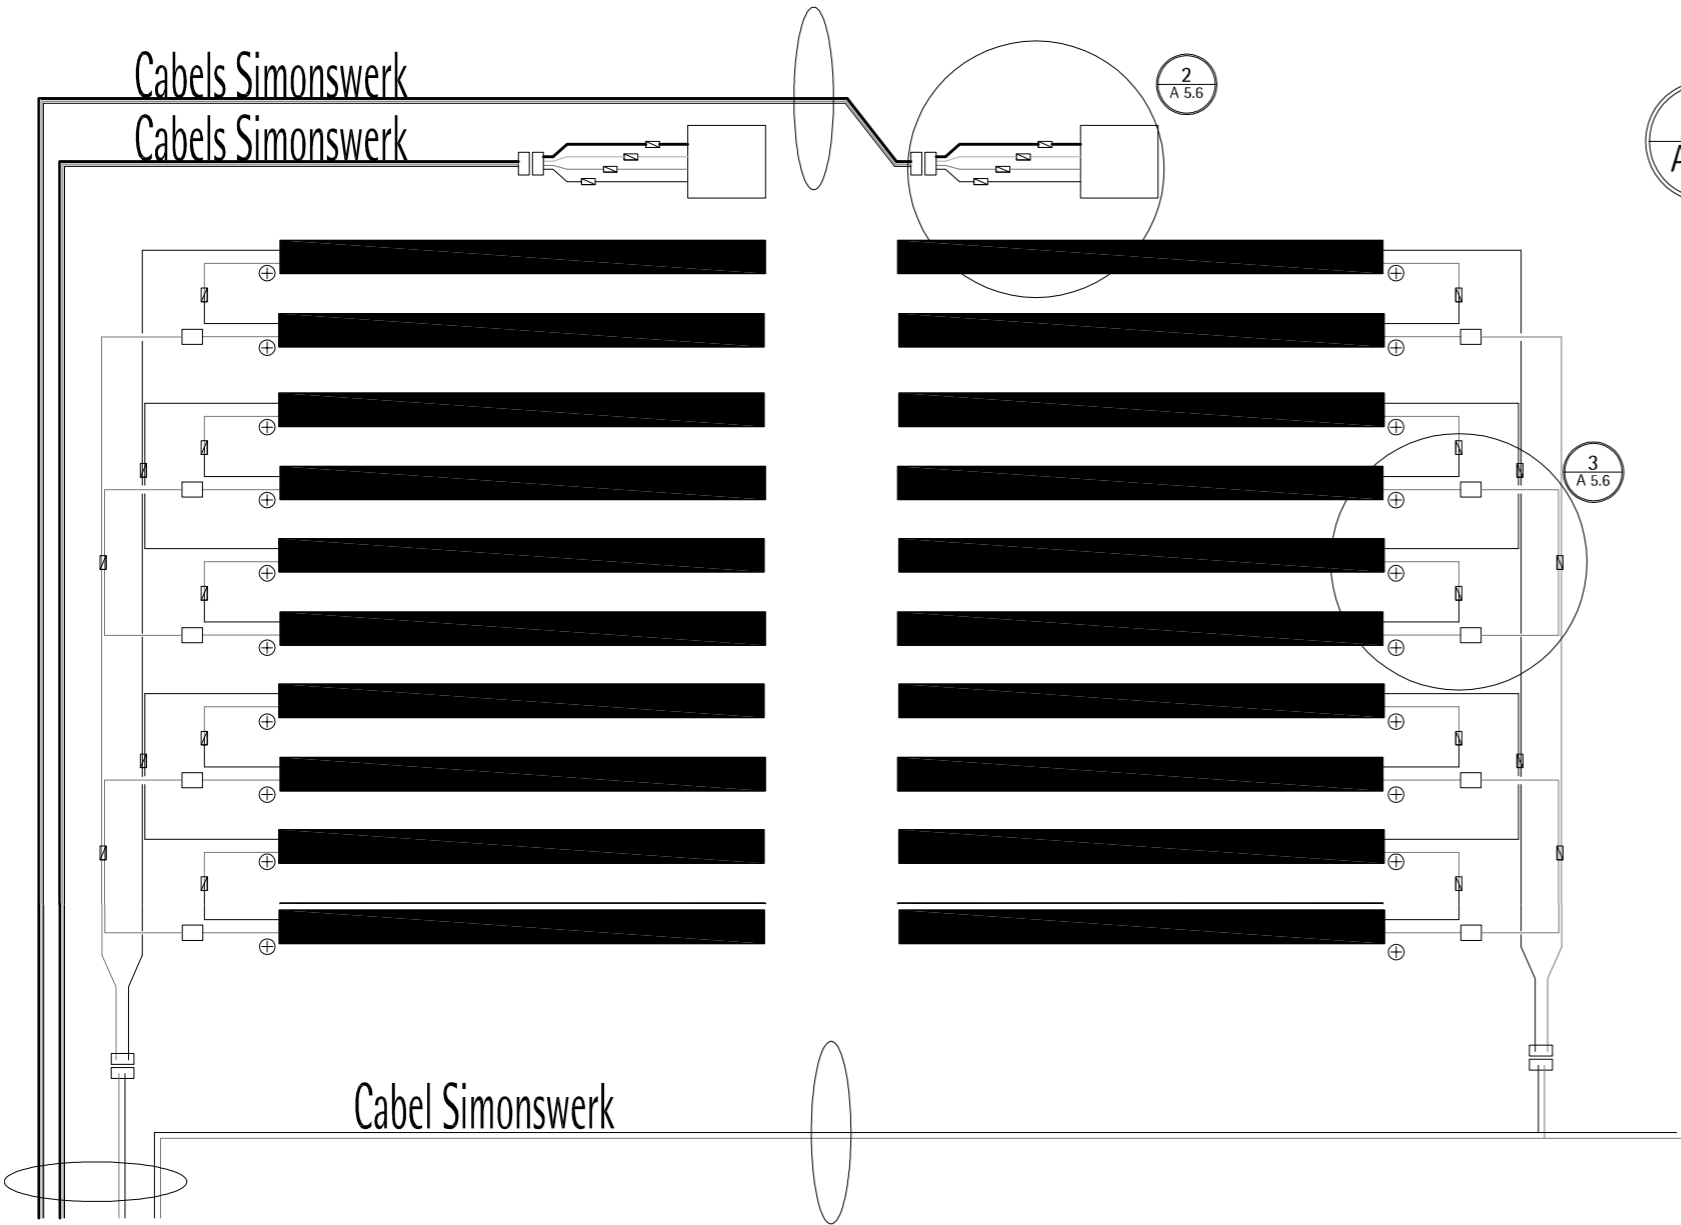

1 A 5.6 schematic connection; motor and pv - Elementversion I  
no scale

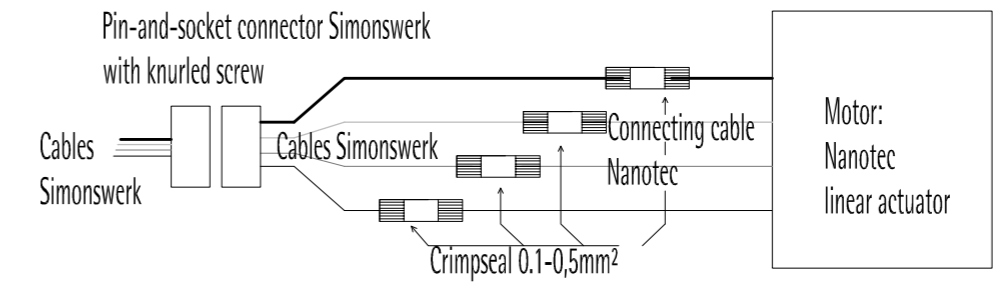

2 A 5.6 Detail: Connection motor and cable  
no scale

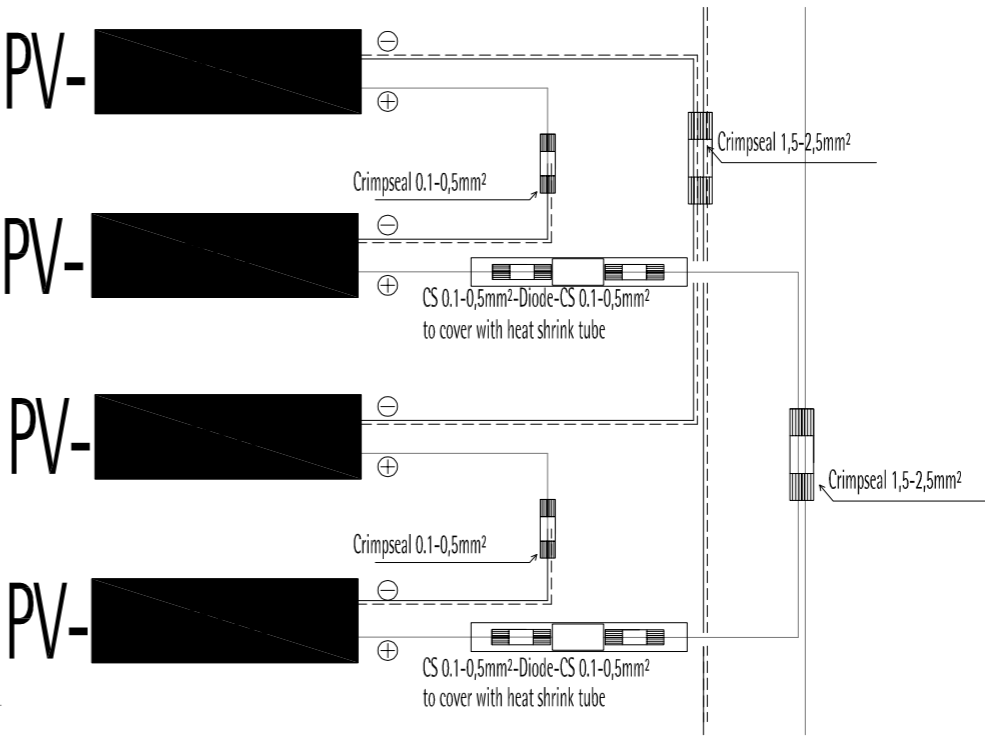

3 A 5.6 Detail: parallel and series circuitry  
no scale

A

E

1

7

1

7

A

E



TECHNISCHE  
UNIVERSITÄT  
DARMSTADT

SOLAR DECATHLON 07

TEAM DEUTSCHLAND

Team Solar Decathlon 2007  
Fachgebiet Entwerfen und Energieeffizientes Bauen  
El-Lissitzky-Straße 1  
64287 Darmstadt  
[www.solardecathlon.de](http://www.solardecathlon.de)  
[fg@ec.tu-darmstadt.de](mailto:fg@ec.tu-darmstadt.de)




wood board, structural



wood board, interior



metal building material



insulation



joint sealant


1	Deliverables	070707	tw
INDEX	DESCRIPTION	DATE	NAME
INDEX	DESCRIPTION	SCALE	
1	Schematic Pv-Connection		
2	Connection motor + cable		
3	Parallel and series circuitry		

DRAWING NUMBER


A 5.6

COMPONENT


Louver

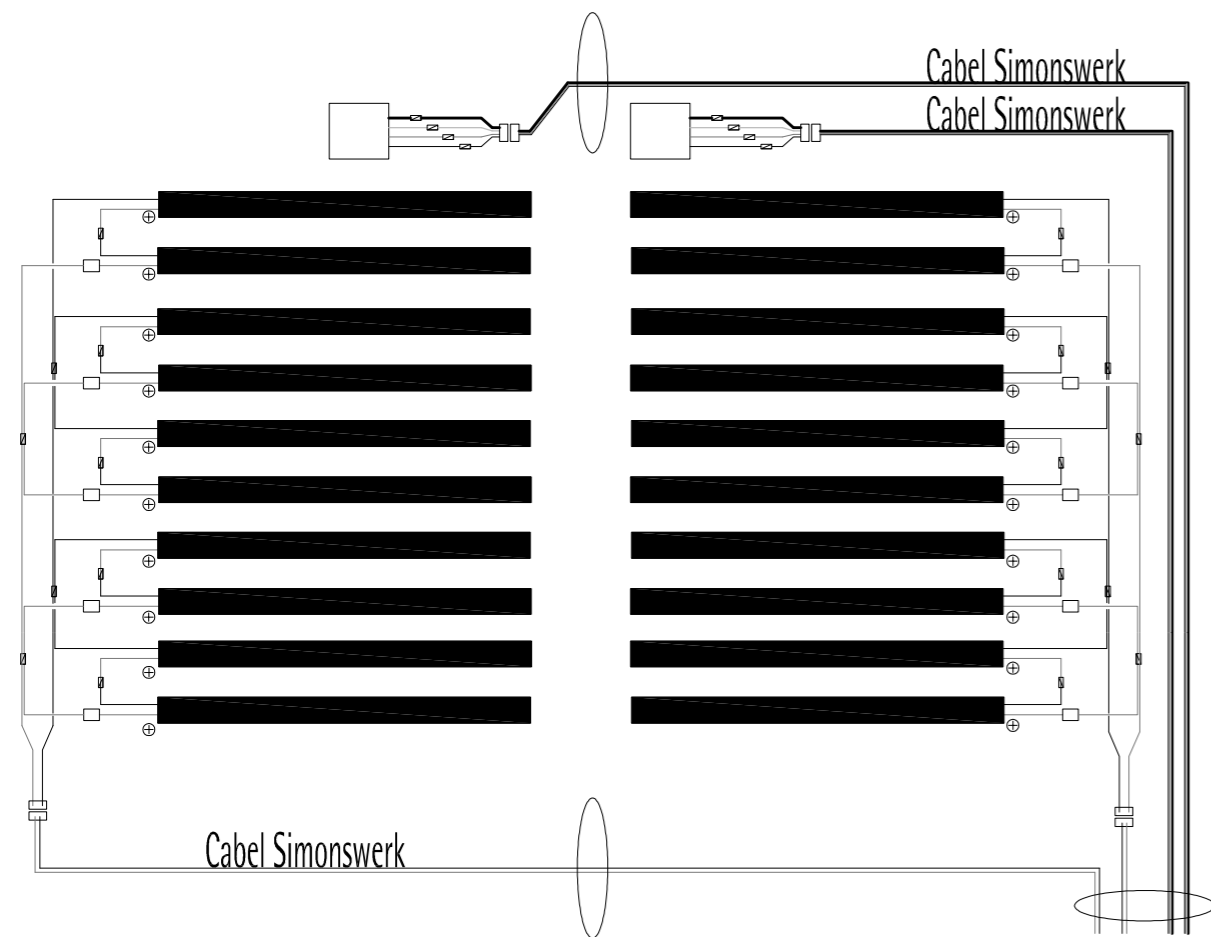


1 schematic connection; motor and pv - Elementversion II  
A 5.7 no scale

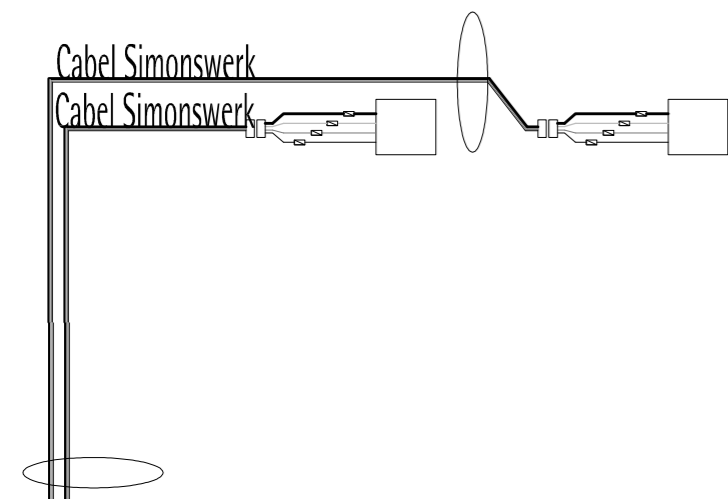


3 schematic connection; motor and pv - Elementversion III  
A 5.7 no scale

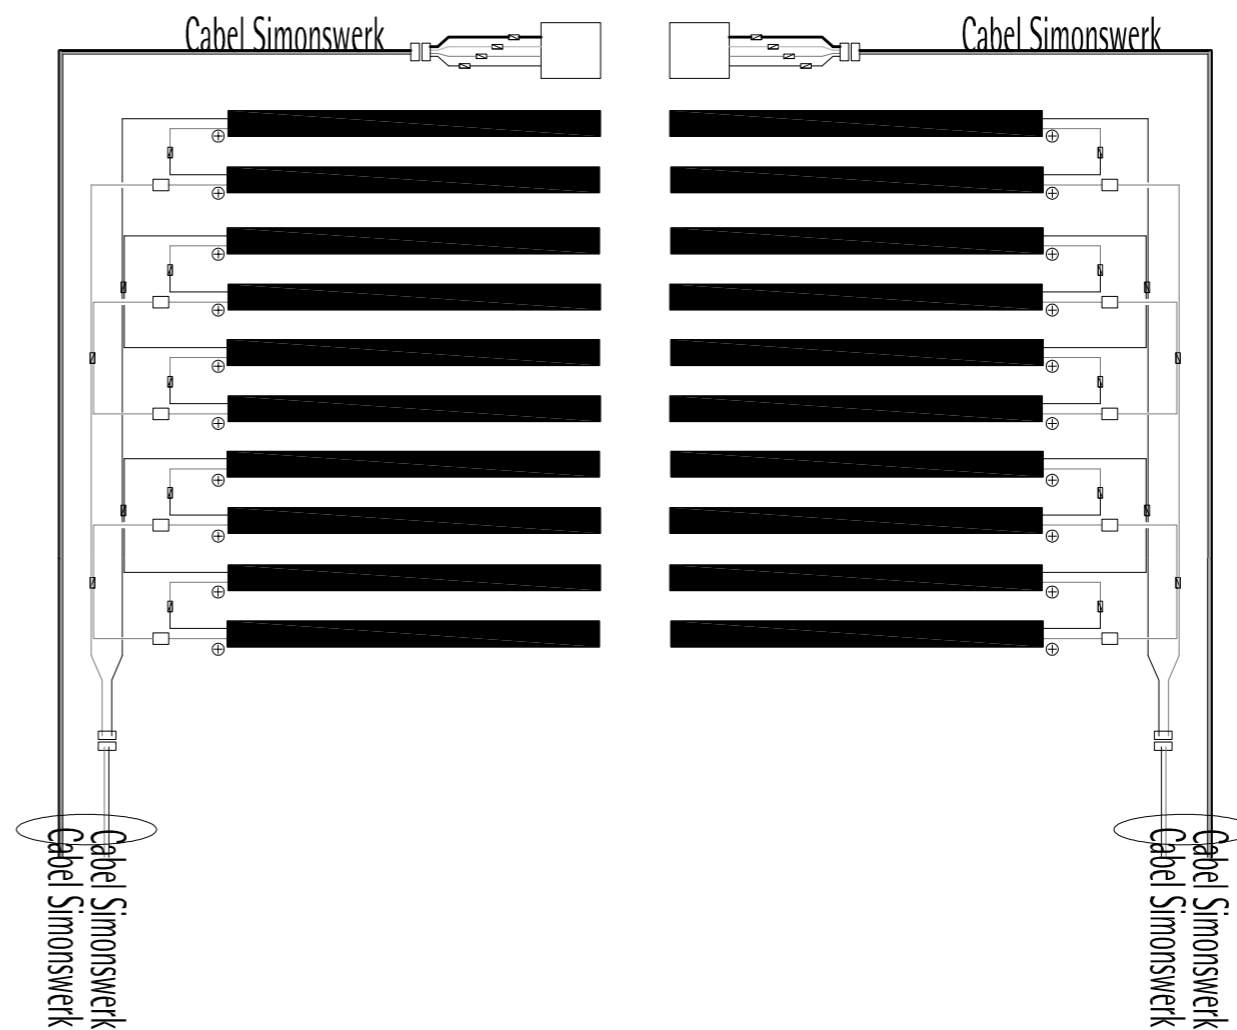

2 schematic connection; motor and pv - Elementversion V  
A 5.7 no scale

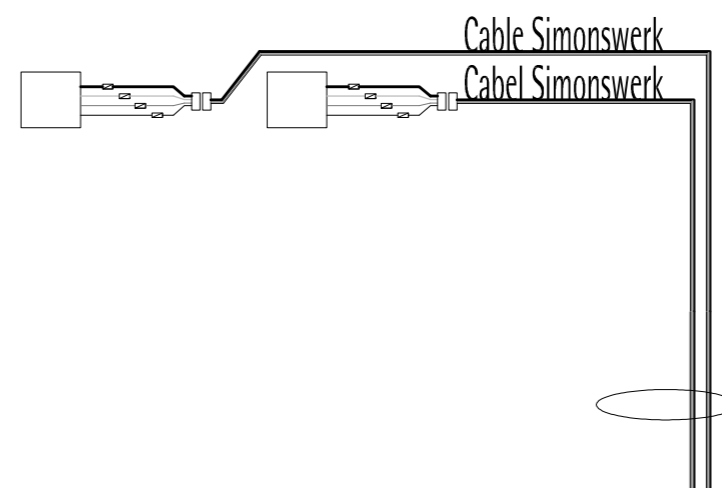

4 schematic connection; motor and pv - Elementversion IV  
A 5.7 no scale




**TECHNISCHE  
UNIVERSITÄT  
DARMSTADT**

**SOLAR DECATHLON 07**

**TEAM DEUTSCHLAND**

Team Solar Decathlon 2007  
Fachgebiet Entwerfen und Energieeffizientes Bauen  
El-Lissitzky-Straße 1  
64287 Darmstadt

www.solardecathlon.de  
fg@ec.tu-darmstadt.de

 

1 Deliverables 070707 tw



INDEX	DESCRIPTION	DATE	NAME
1	Schematic Pv-Connection		
2	Schematic Pv-Connection		
3	Schematic Pv-Connection		
4	Schematic Pv-Connection		


**A 5.7**

**Louver**

DRAWING NUMBER

COMPONENT

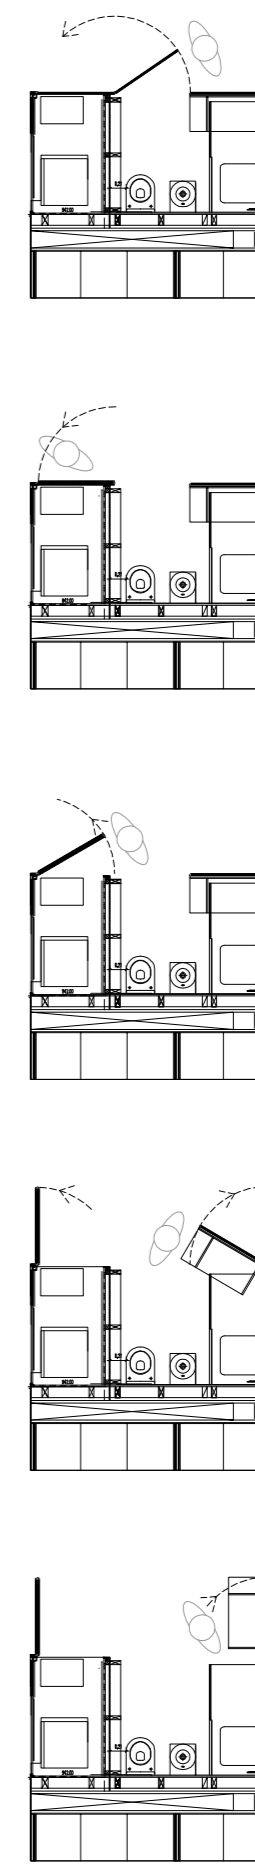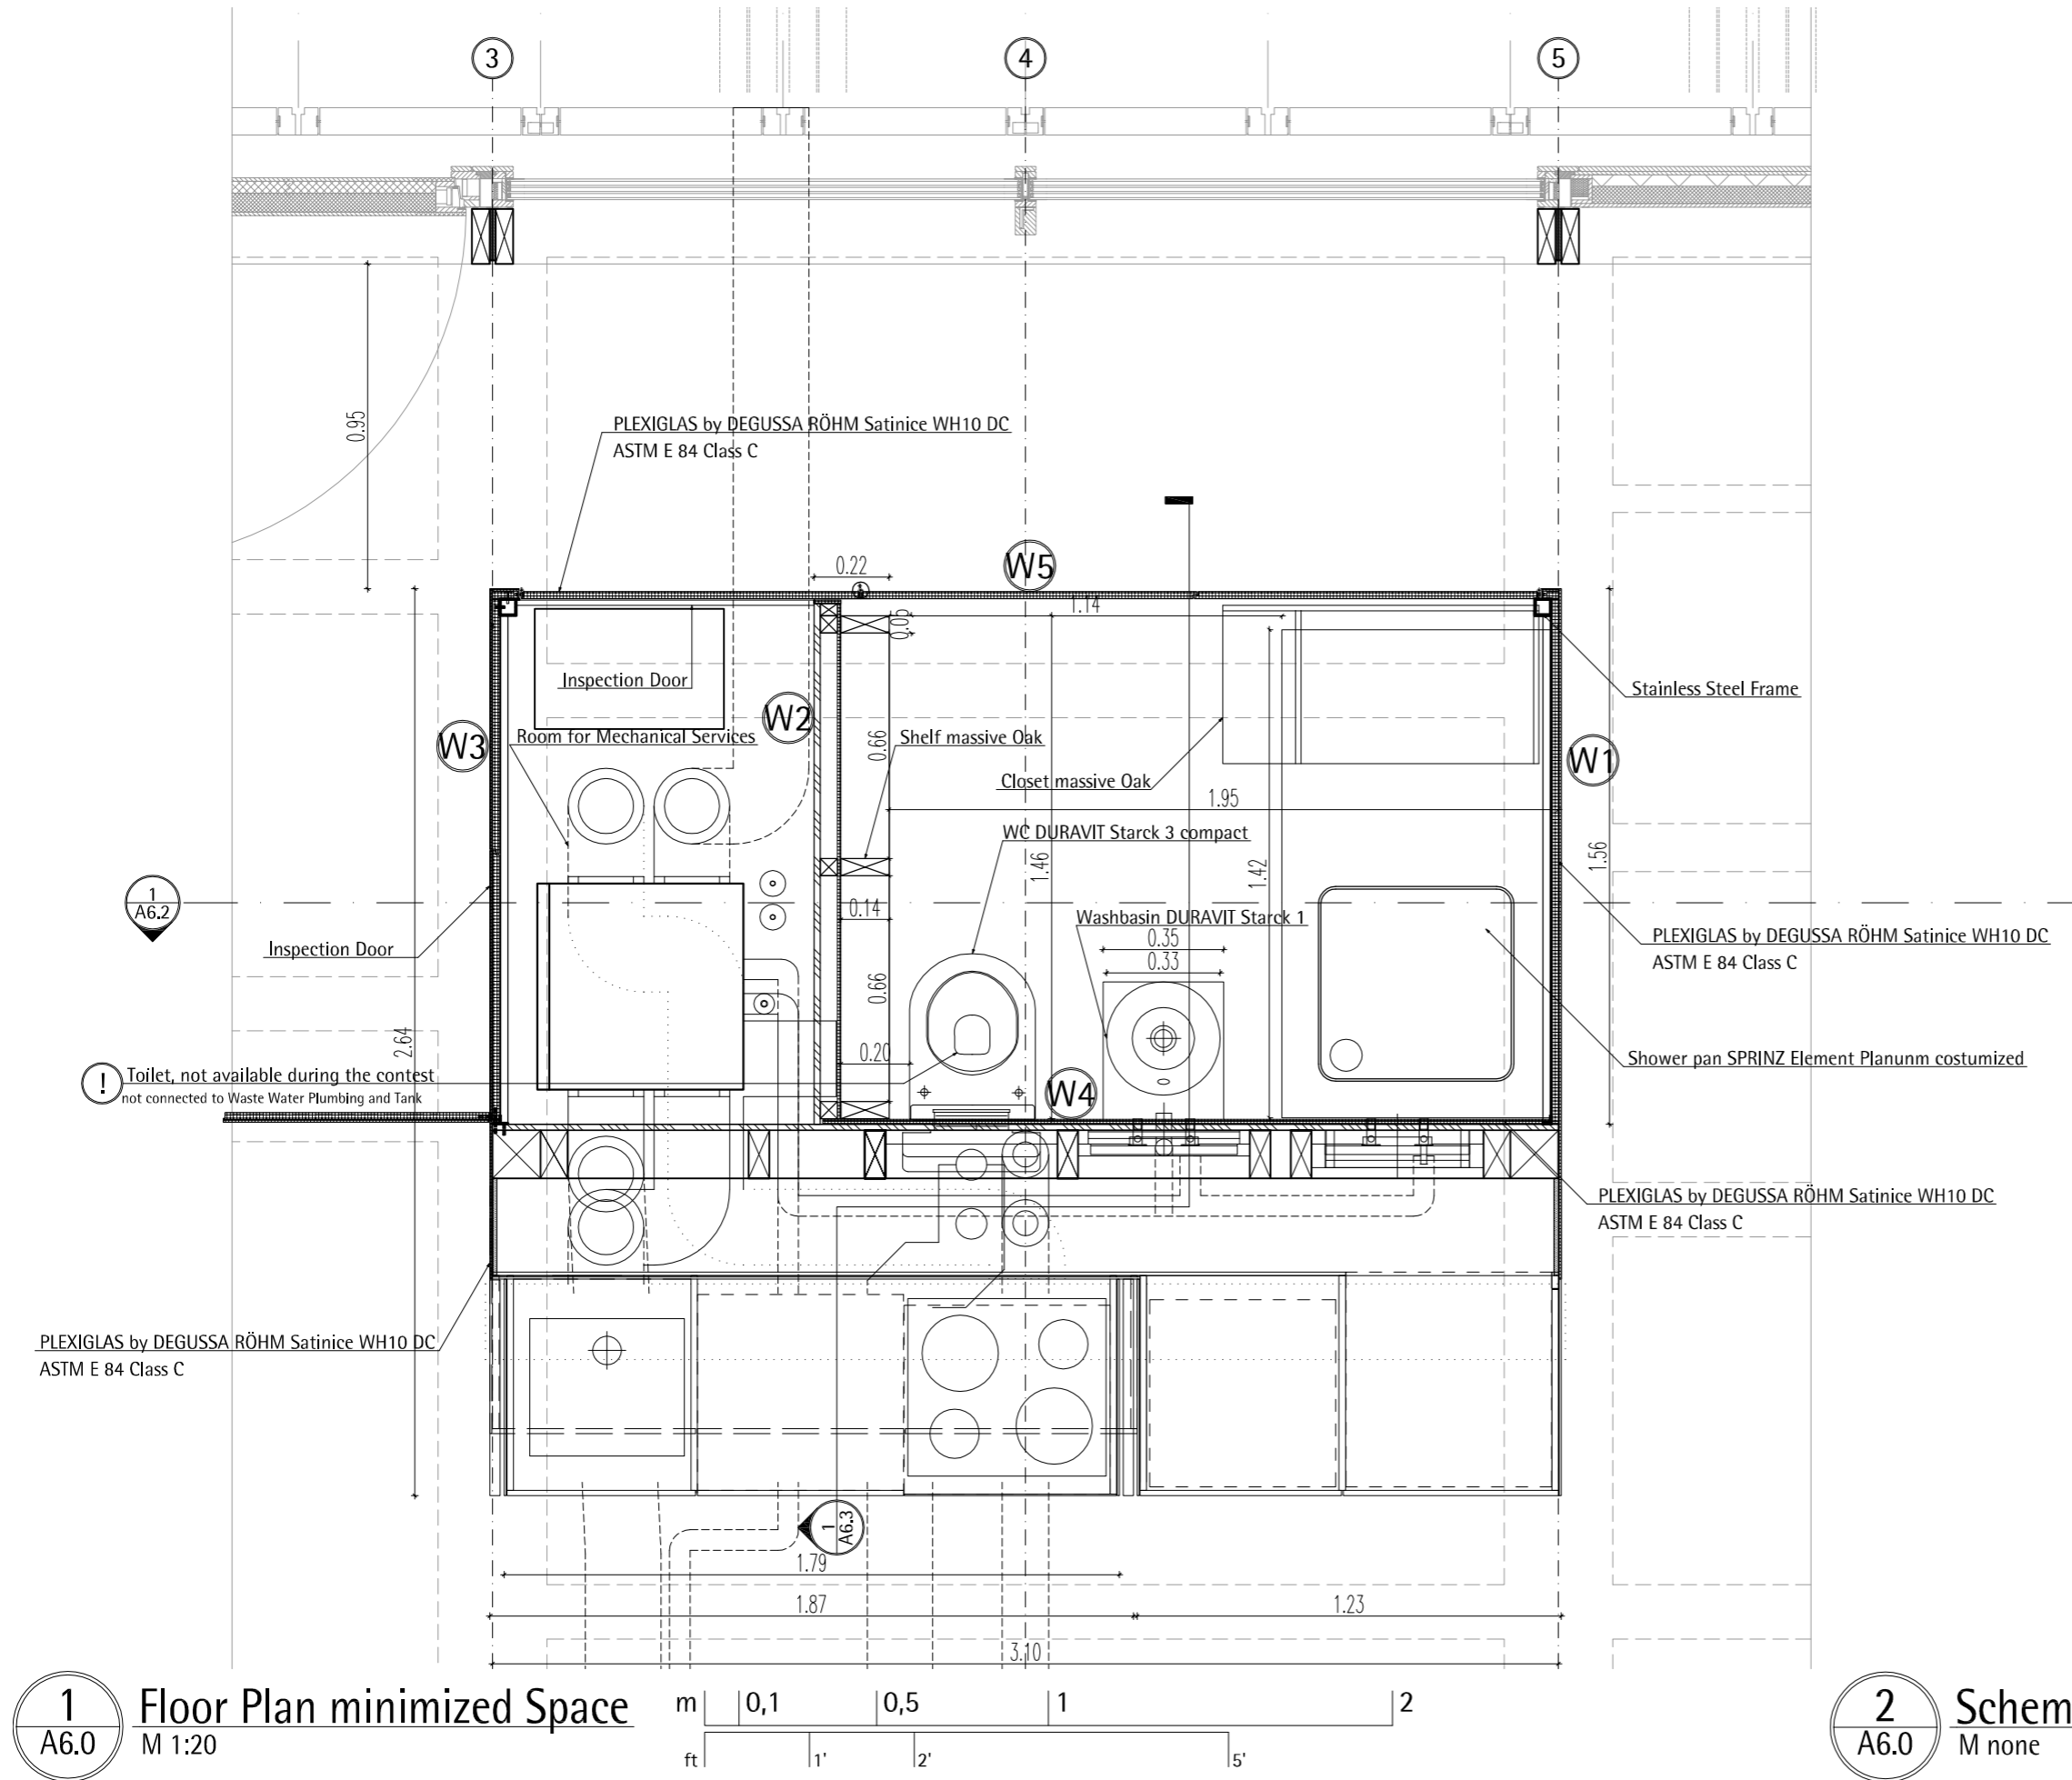



**TECHNISCHE  
UNIVERSITÄT  
DARMSTADT**

**SOLAR DECATHLON 07  
TEAM DEUTSCHLAND**

Team Solar Decathlon 2007  
Fachgebiet Entwerfen und Energieeffizientes Bauen  
El-Lissitzky-Straße 1  
64287 Darmstadt

www.solardecathlon.de  
fg@ec.tu-darmstadt.de

wood board, structural	
wood board, interior	
metal building material	
insulation	
joint sealant	

1	Floorplan Min.	070707	THH
INDEX	DESCRIPTION	DATE	NAME
1	Floor Plan min. Space		1:20
2	Scheme opening motion		none



DRAWING NUMBER

**A6.0**






COMPONENT

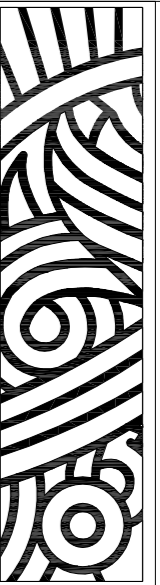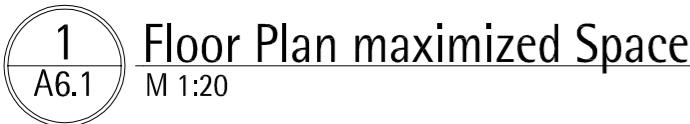**Core**

2 A6.0 Scheme opening motion  
M none





SOLAR DECATHLON U/  
TEAM DEUTSCHLAND

	wood board, structural
	wood board, interior
	metal building material
	insulation
	joint sealant



DRAWING NUMBER	<b>A6.1</b>
COMPONENT	<b>Core</b>



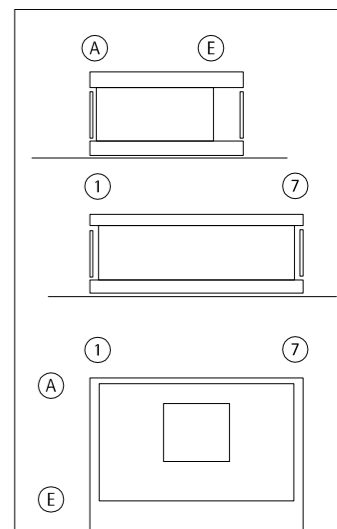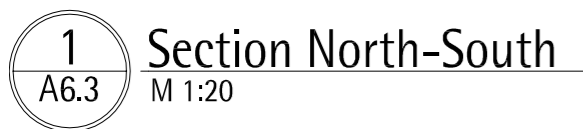

## Core

## Core

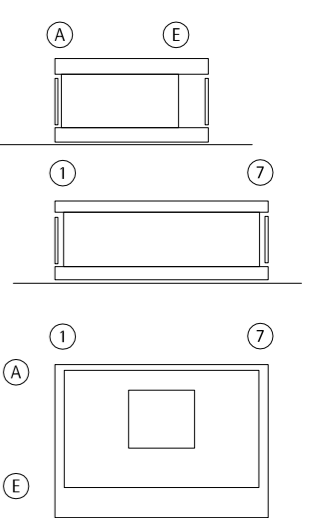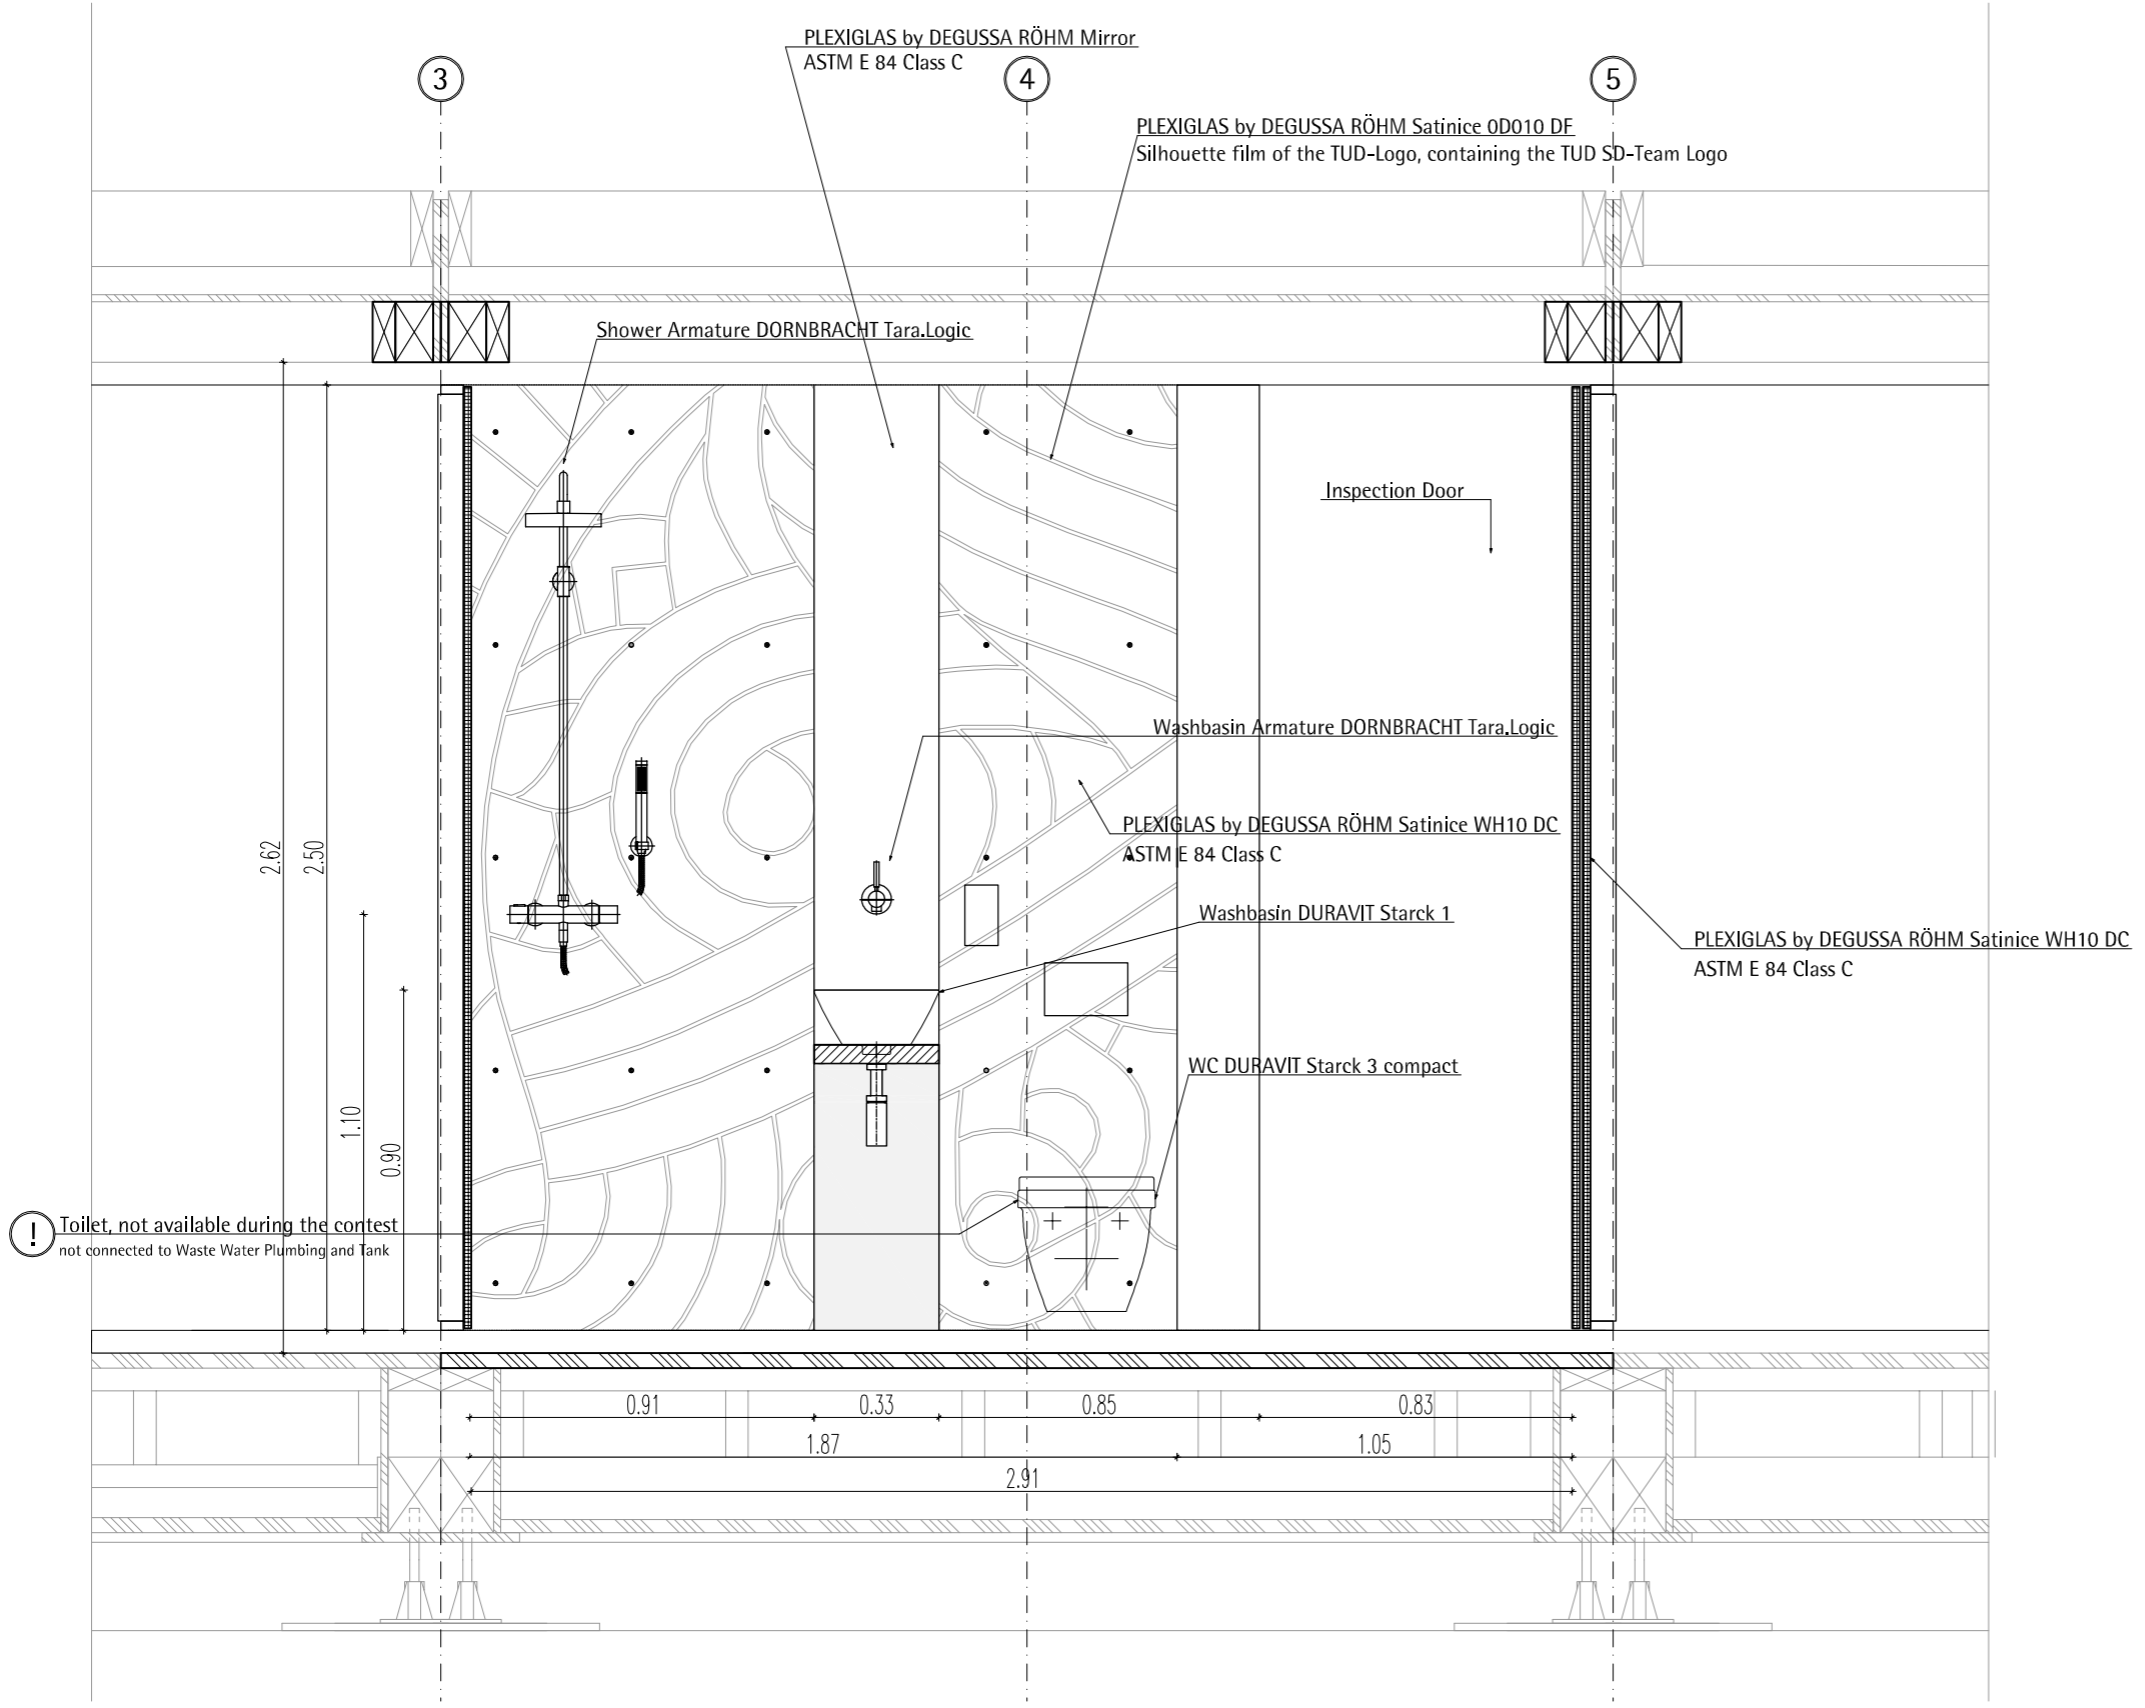

TECHNISCHE  
UNIVERSITÄT  
DARMSTADT

SOLAR DECATHLON 07

TEAM DEUTSCHLAND

Team Solar Decathlon 2007  
 Fachgebiet Entwerfen und Energieeffizientes Bauen  
 El-Lissitzky-Straße 1  
 64287 Darmstadt  
 www.solardecathlon.de  
 fg@ee.tu-darmstadt.de

- wood board, structural
- wood board, interior
- metal building material
- insulation
- joint sealant


INDEX	DESCRIPTION	DATE	NAME
1	View Bathroom North		


DRAWING NUMBER


**A6.4**

COMPONENT



**Core**

1 View Bathroom  
A6.4 M 1:20

 

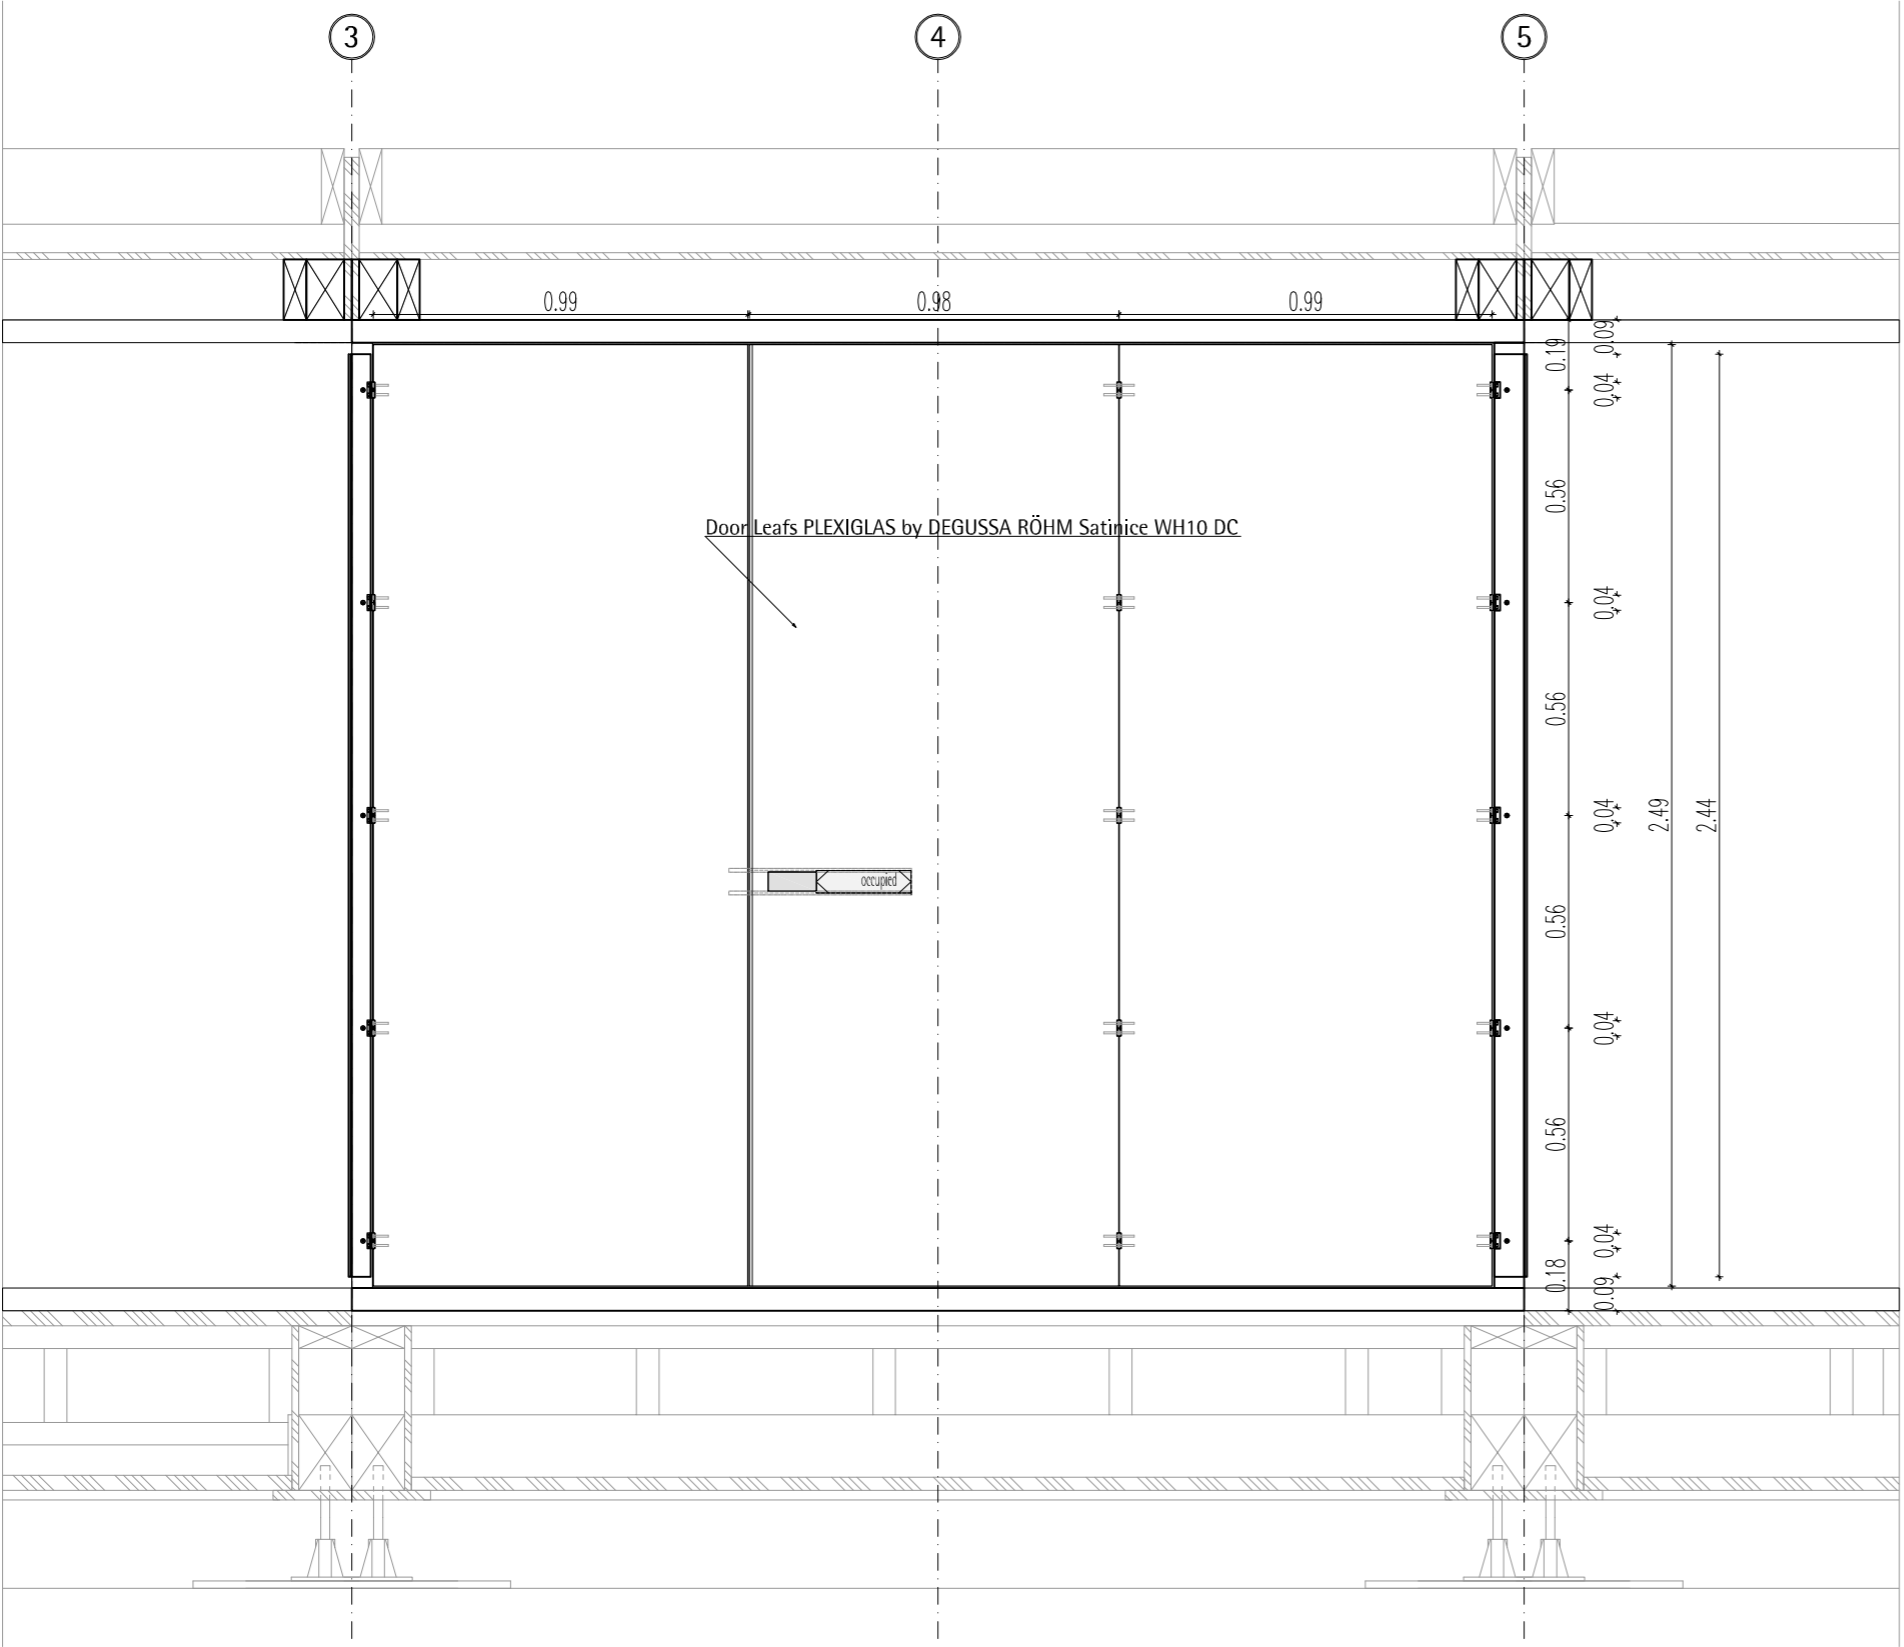

1 View North  
A6.5 M 1:20

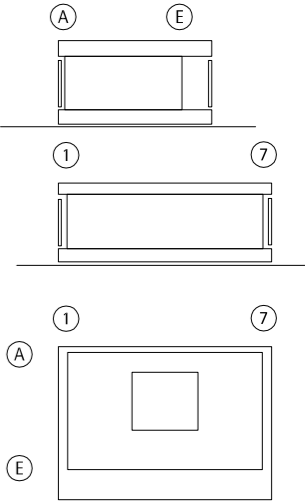 

TECHNISCHE  
UNIVERSITÄT  
DARMSTADT

SOLAR DECATHLON 07  
TEAM DEUTSCHLAND

Team Solar Decathlon 2007  
Fachgebiet Entwerfen und Energieeffizientes Bauen  
El-Lissitzky-Straße 1  
64287 Darmstadt  
[www.solardecathlon.de](http://www.solardecathlon.de)  
[fg@ec.tu-darmstadt.de](mailto:fg@ec.tu-darmstadt.de)

	wood board, structural
	wood board, interior
	metal building material
	insulation
	joint sealant


INDEX	DESCRIPTION	DATE	NAME
1	View North		

DRAWING NUMBER



A6.5

Core

COMPONENT





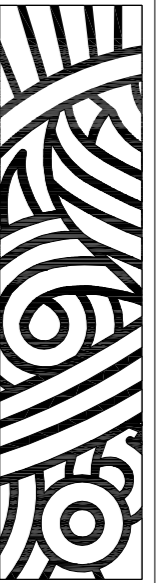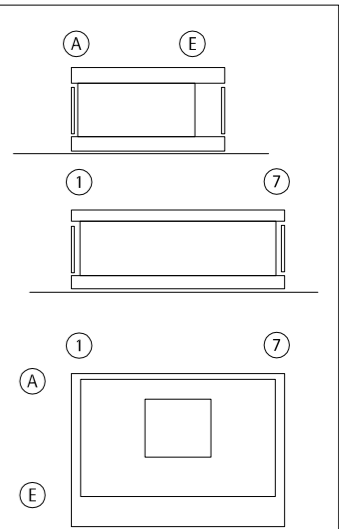





TECHNISCHE  
UNIVERSITÄT  
KARLSRUHE

SOLAR DECAHLON 07  
TEAM DEUTSCHLAND

Team Solar Decathlon 2007  
Fachgebiet Entwerfen und Energieeffizientes Bauen  
El-Lissitzky-Straße 1  
64287 Darmstadt

www.solardecathlon.de  
fg@ee.tu-darmstadt.de

-  wood board, structural  
 wood board, interior  
 metal building material  
 insulation  
 joint sealant

INDEX	DESCRIPTION	DATE	NAME
INDEX	DESCRIPTION	SCALE	
1	View South Kitchen	1:20	


DRAWING NUMBER

# A6.8




---

COMPONENT

# Core

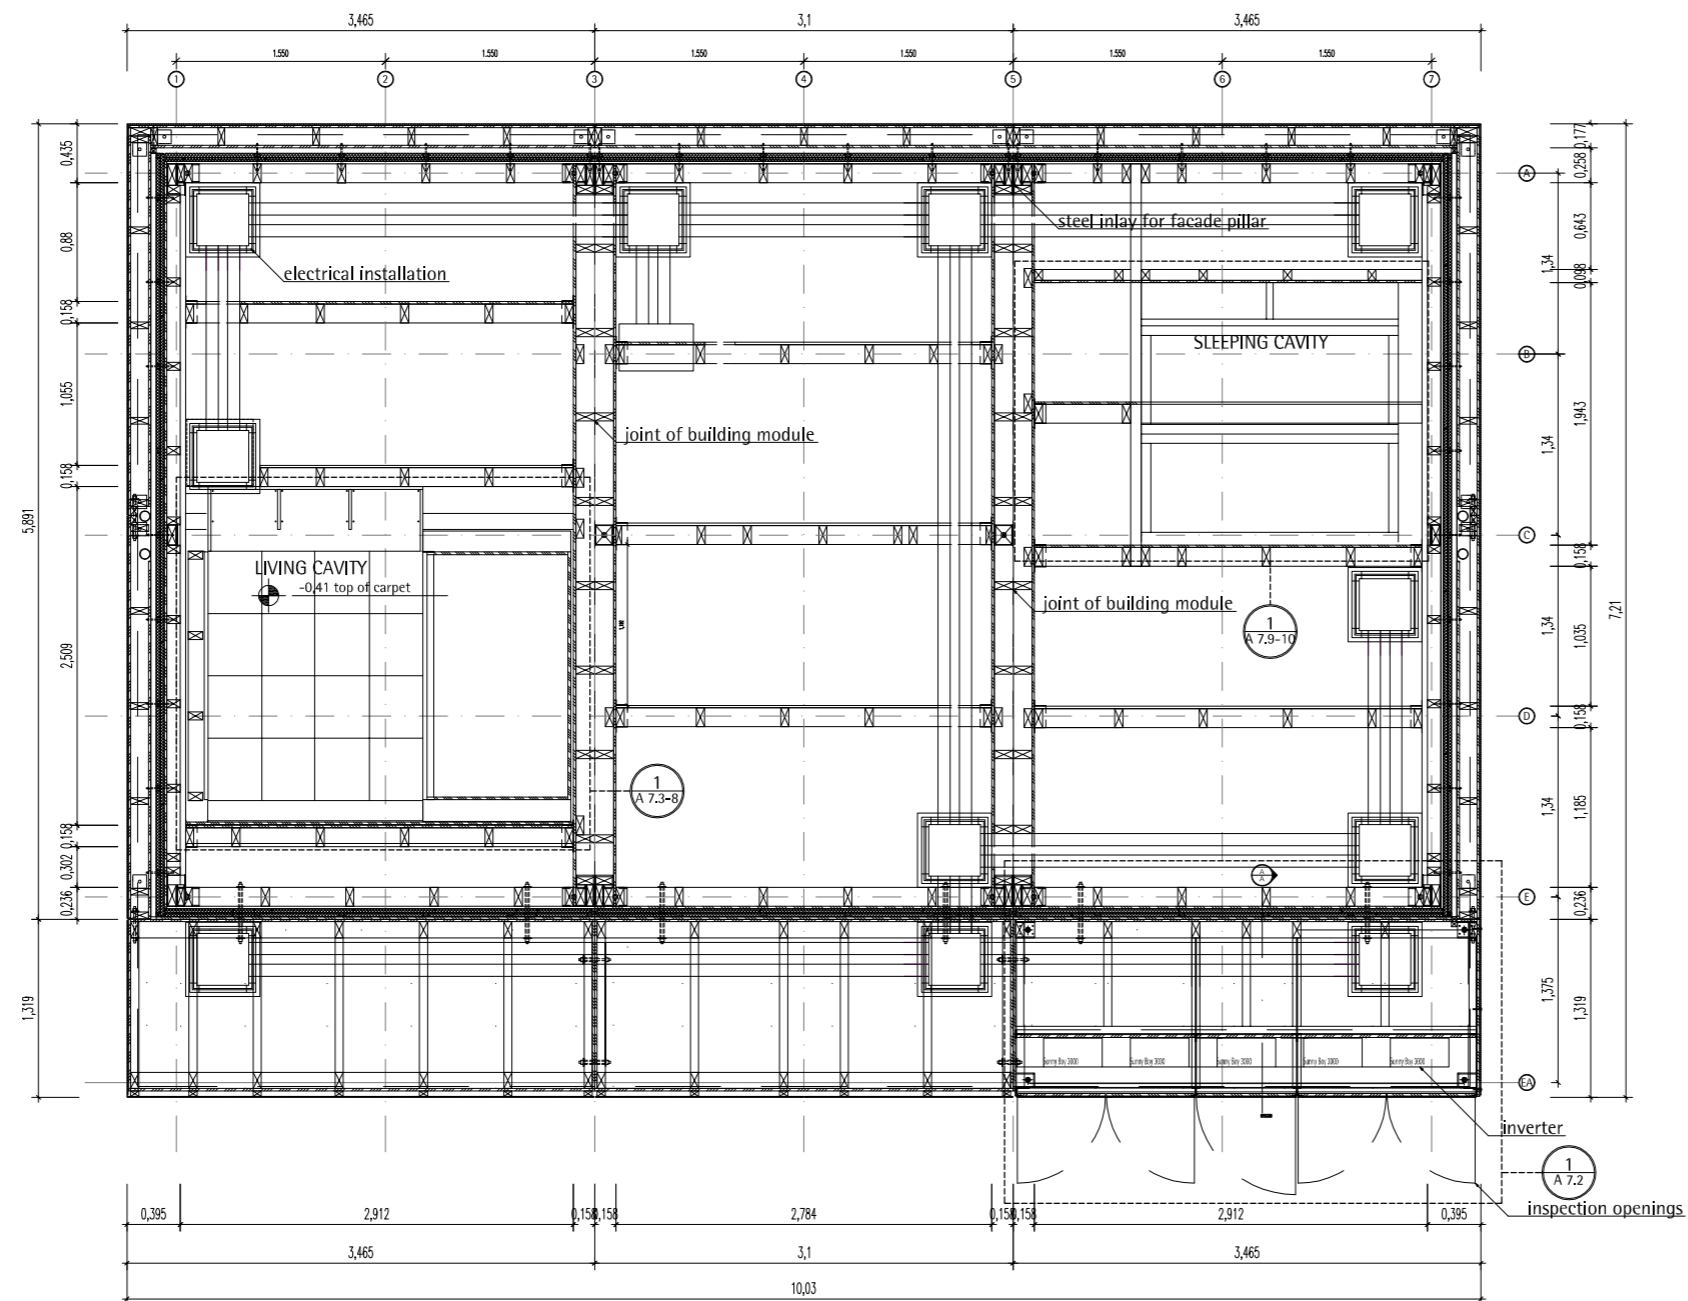

1  
A 7.0

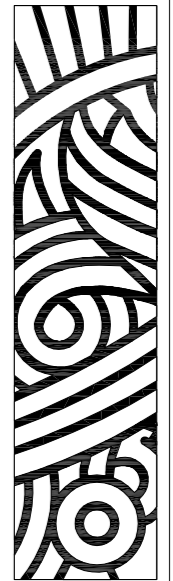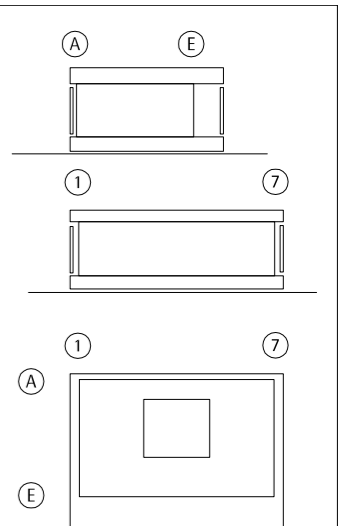 






TECHNISCHE  
UNIVERSITÄT  
DARMSTADT

SOLAR DECAHLON 07  
TEAM DEUTSCHLAND

Team Solar Decathlon 2007  
Fachgebiet Entwerfen und Energieeffizientes Bauen  
El-Lissitzky-Straße 1  
64287 Darmstadt

www.solardecathlon.de  
fg@ee.tu-darmstadt.de

	wood board, structural
	wood board, interior
	metal building material
	insulation
	joint sealant


2	issued for deliverables	07.07.07	GS
1	issued for deliverables	02.03.07	GS
INDEX	DESCRIPTION	DATE	NAME
INDEX	DESCRIPTION	SCALE	
1	Floor Plan Plattform	M 1:50	

DRAWING NUMBER


## A 7.0

COMPONENT	DESCRIPTION	UNIT	QTY	UNIT PRICE	TOTAL
1	...	...	...	...	...
2	...	...	...	...	...
90	...	...	...	...</	


# Plattform

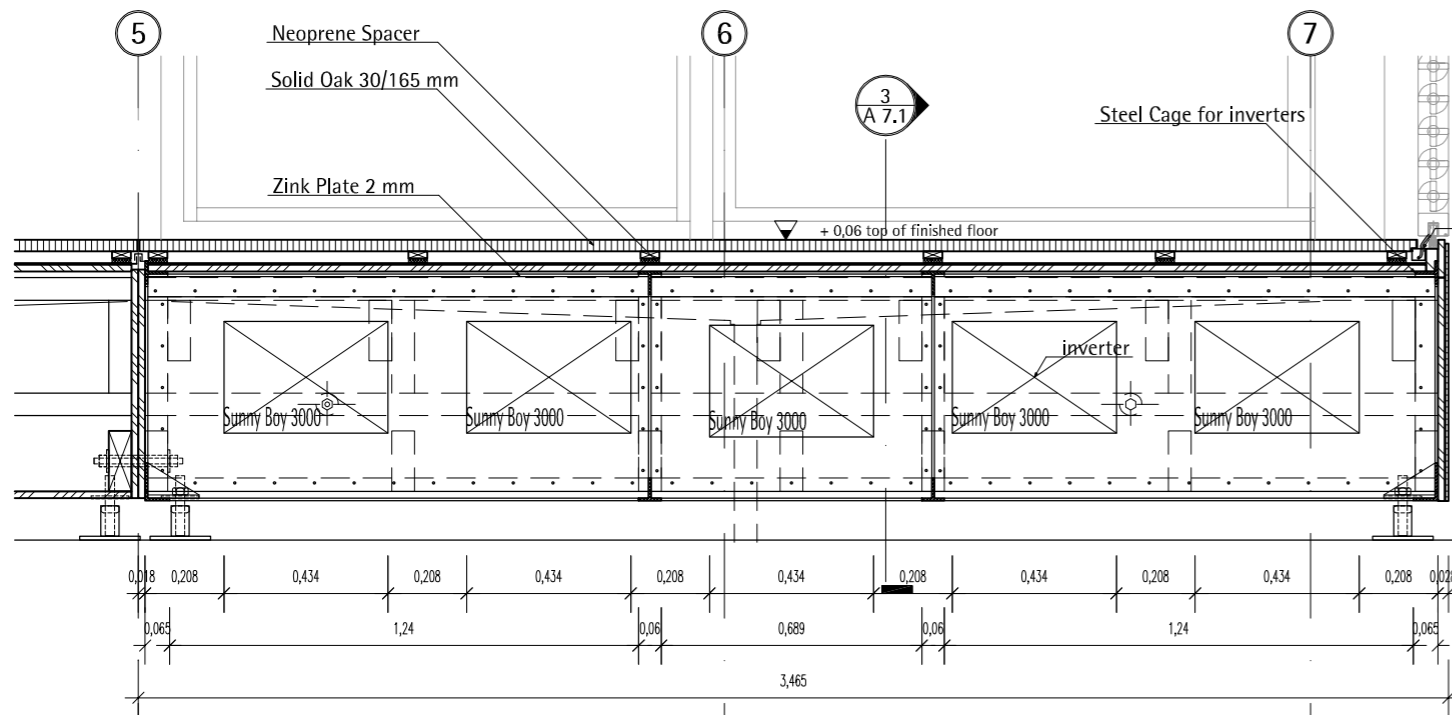



**2**  
A 7.1  
Terrace South-West Long. Section  
Scale 1:20

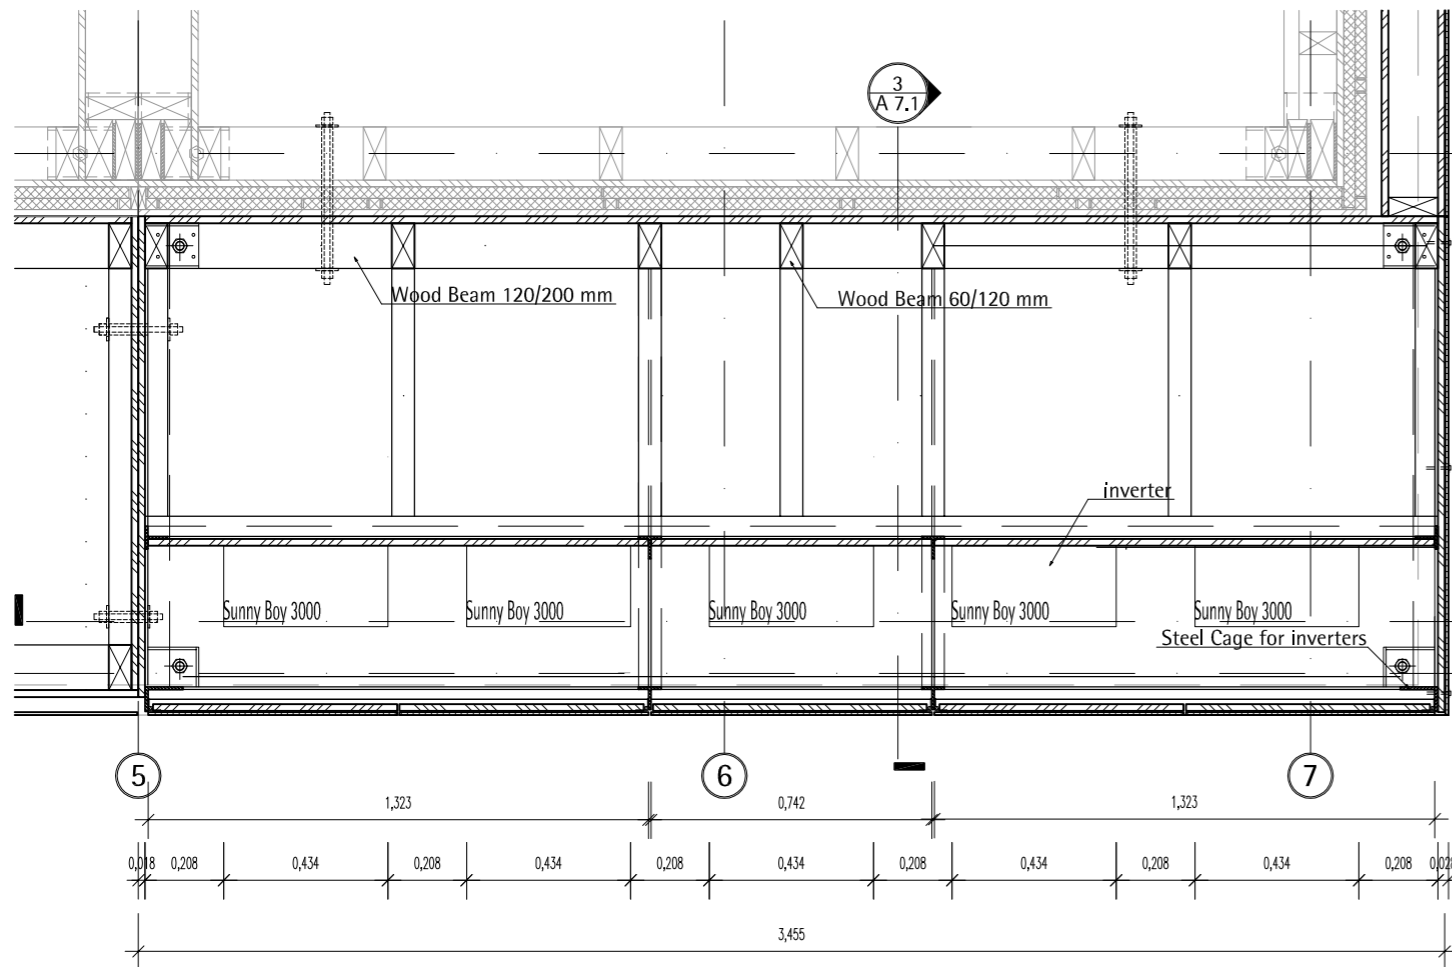

**1**  
A 7.1  
Terrace South-West Hor. Projection  
Scale 1:20

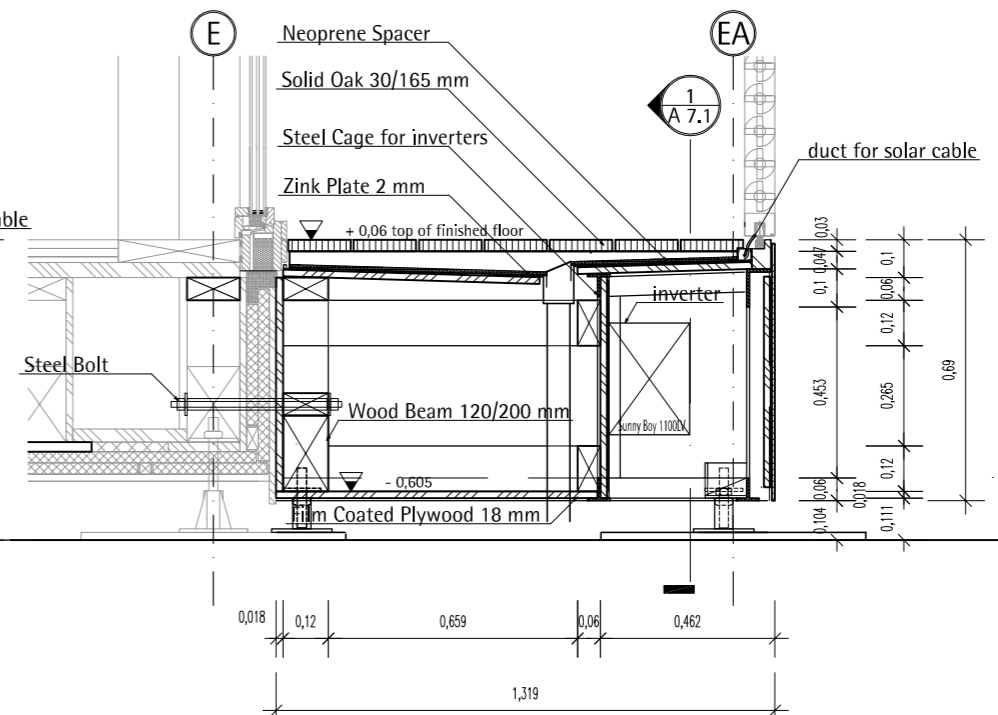

**3**  
A 7.1  
Terrace South-West Cross Section  
Scale 1:20

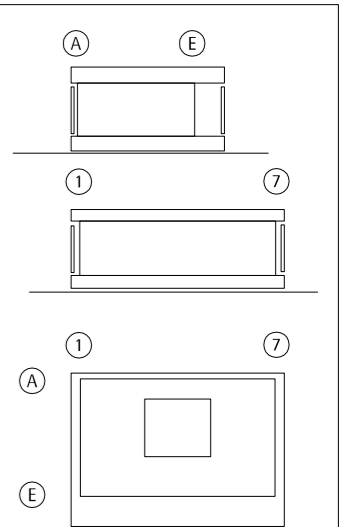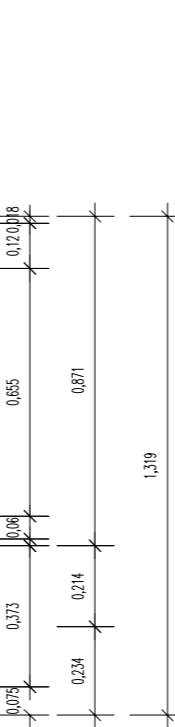

**TECHNISCHE UNIVERSITÄT DARMSTADT**

**SOLAR DECATHLON 07**

**TEAM DEUTSCHLAND**

Team Solar Decathlon 2007  
Fachgebiet Entwerfen und Energieeffizientes Bauen  
El-Lisitzky-Straße 1  
64287 Darmstadt  
[www.solardecathlon.de](http://www.solardecathlon.de)  
[fg@ee.tu-darmstadt.de](mailto:fg@ee.tu-darmstadt.de)

	wood board, structural
	wood board, interior
	metal building material
	insulation
	joint sealant


2	Issued for Deliverables	07.07.07	GS
1	Issued for Deliverable	03.02.07	akd


INDEX	DESCRIPTION	SCALE
1	Horizontal Projection	M 1:20
2	Longitunal Section	M 1:20
3	Cross Section	M 1:20

DRAWING NUMBER


**A 7.1**

COMPONENT



**Plattform**

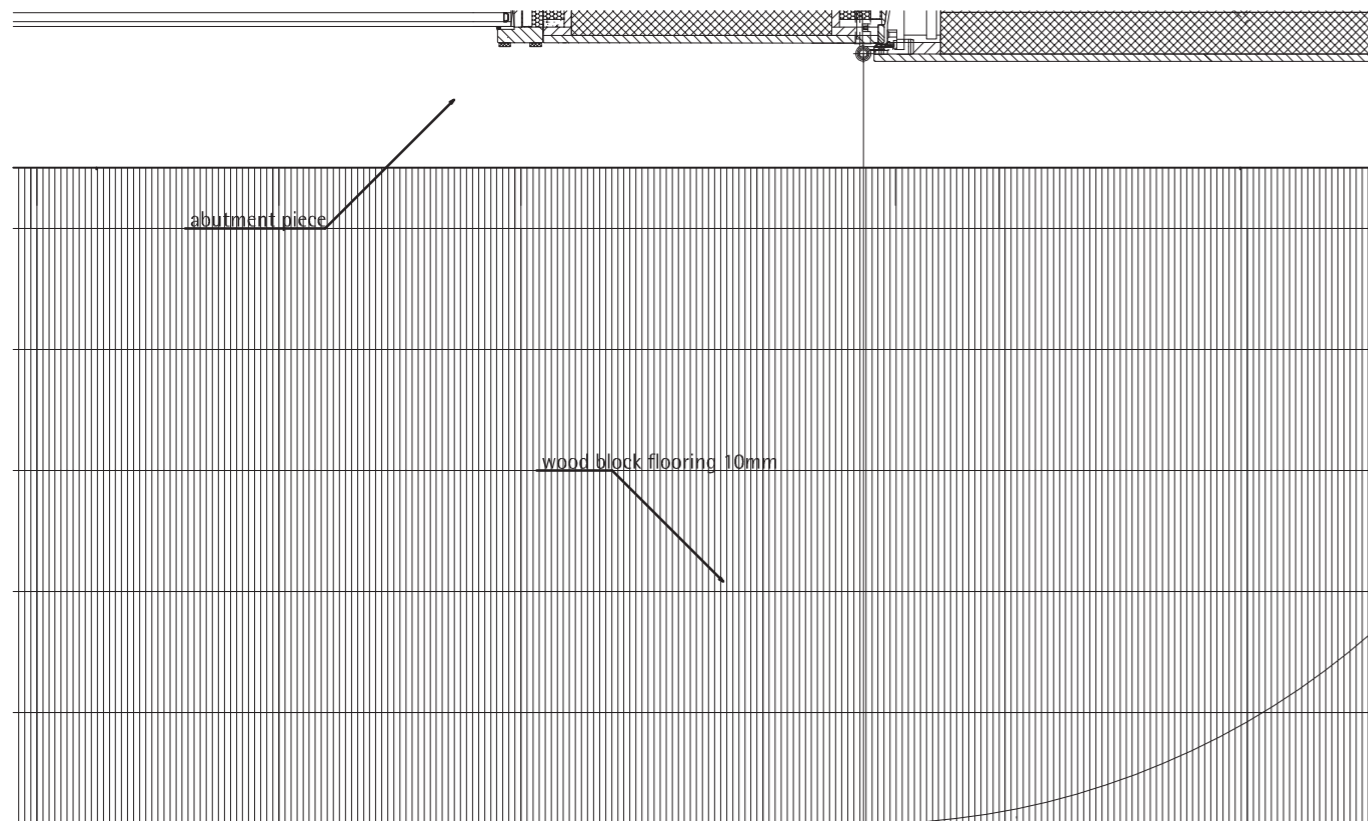


1 Top view  
A 7.2 Scale 1:10

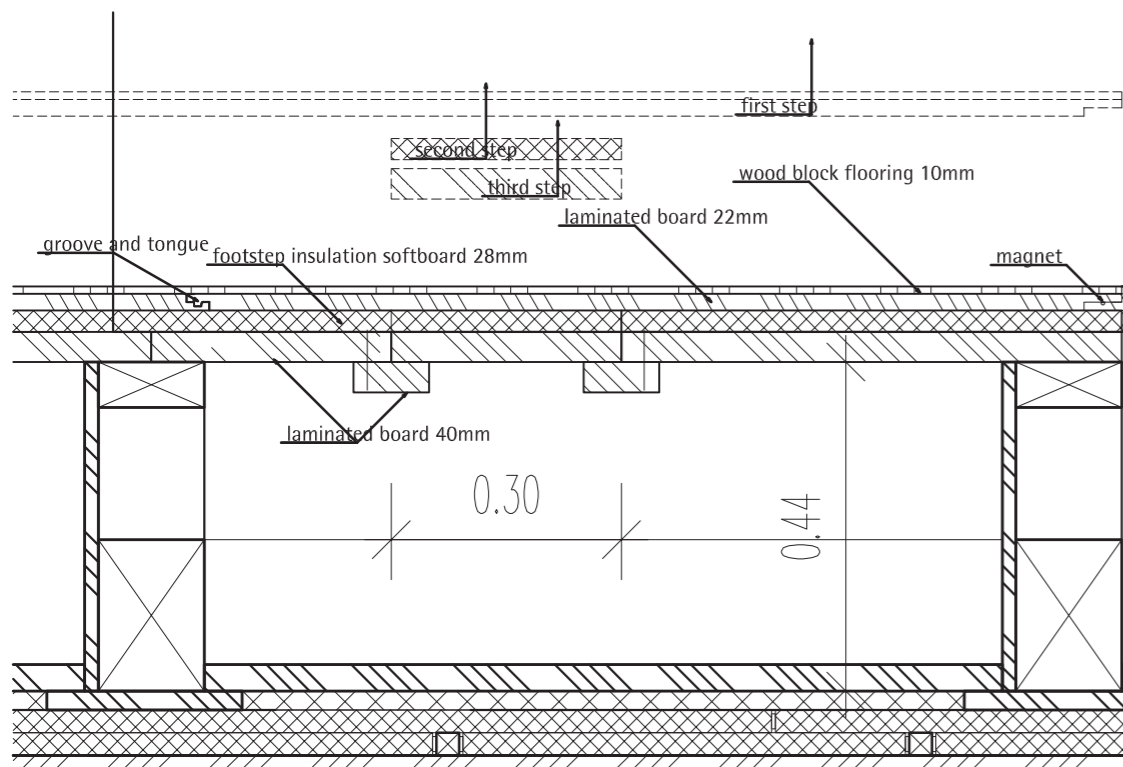

2 Cross section platform  
A 7.2 Scale 1:10

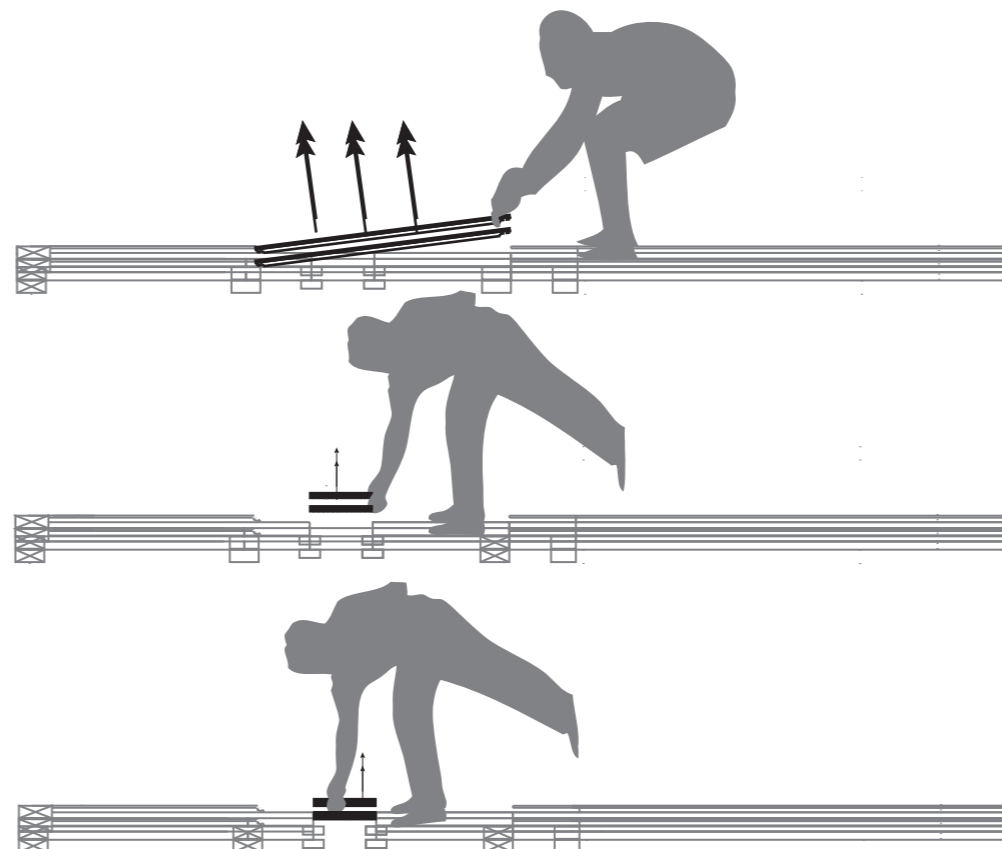 


3 function scheme  
A 7.2

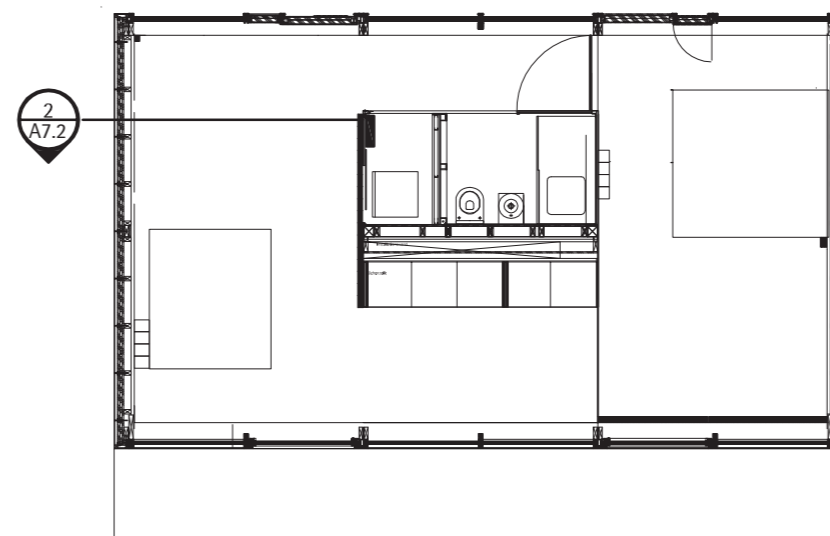

2 A7.2

4 floor plan  
A 7.2 Scale 1:100

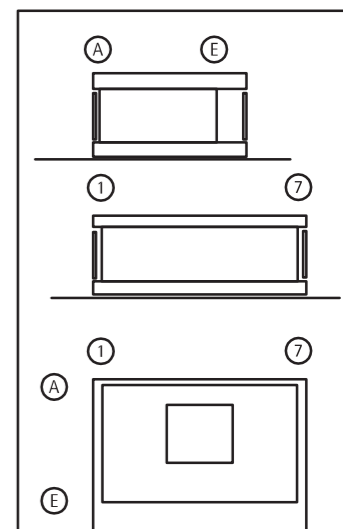

Team Solar Decathlon 2007  
Fachgebiet Entwerfen und Energieeffizientes Bauen  
El-Lissitzky-Straße 1  
64287 Darmstadt  
[www.solardecathlon.de](http://www.solardecathlon.de)  
[fg@ee.tu-darmstadt.de](mailto:fg@ee.tu-darmstadt.de)

	wood board, structural
	wood board, interior
	metal building material
	insulation
	joint sealant


1	inspection scheme	080707	AK
INDEX	DESCRIPTION	DATE	NAME

INDEX	DESCRIPTION	SCALE
1	Top View	1:10
2	Cross Section platform	1:10
3	function scheme	
4	floor plan	1:100


COMPONENT

A 7.2






inspection s.

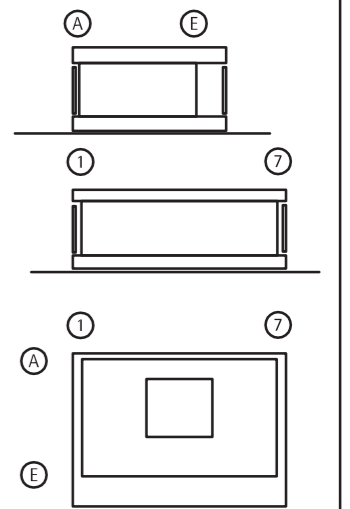

Scale 1:10



SOLAR DECATHLON 07  
TEAM DEUTSCHLAND


	wood board, structural
	wood board, interior
	metal building material
	insulation
	joint sealant

**DRAINING INDEX**

## A 7.3

## COMPONENT

# Cavity

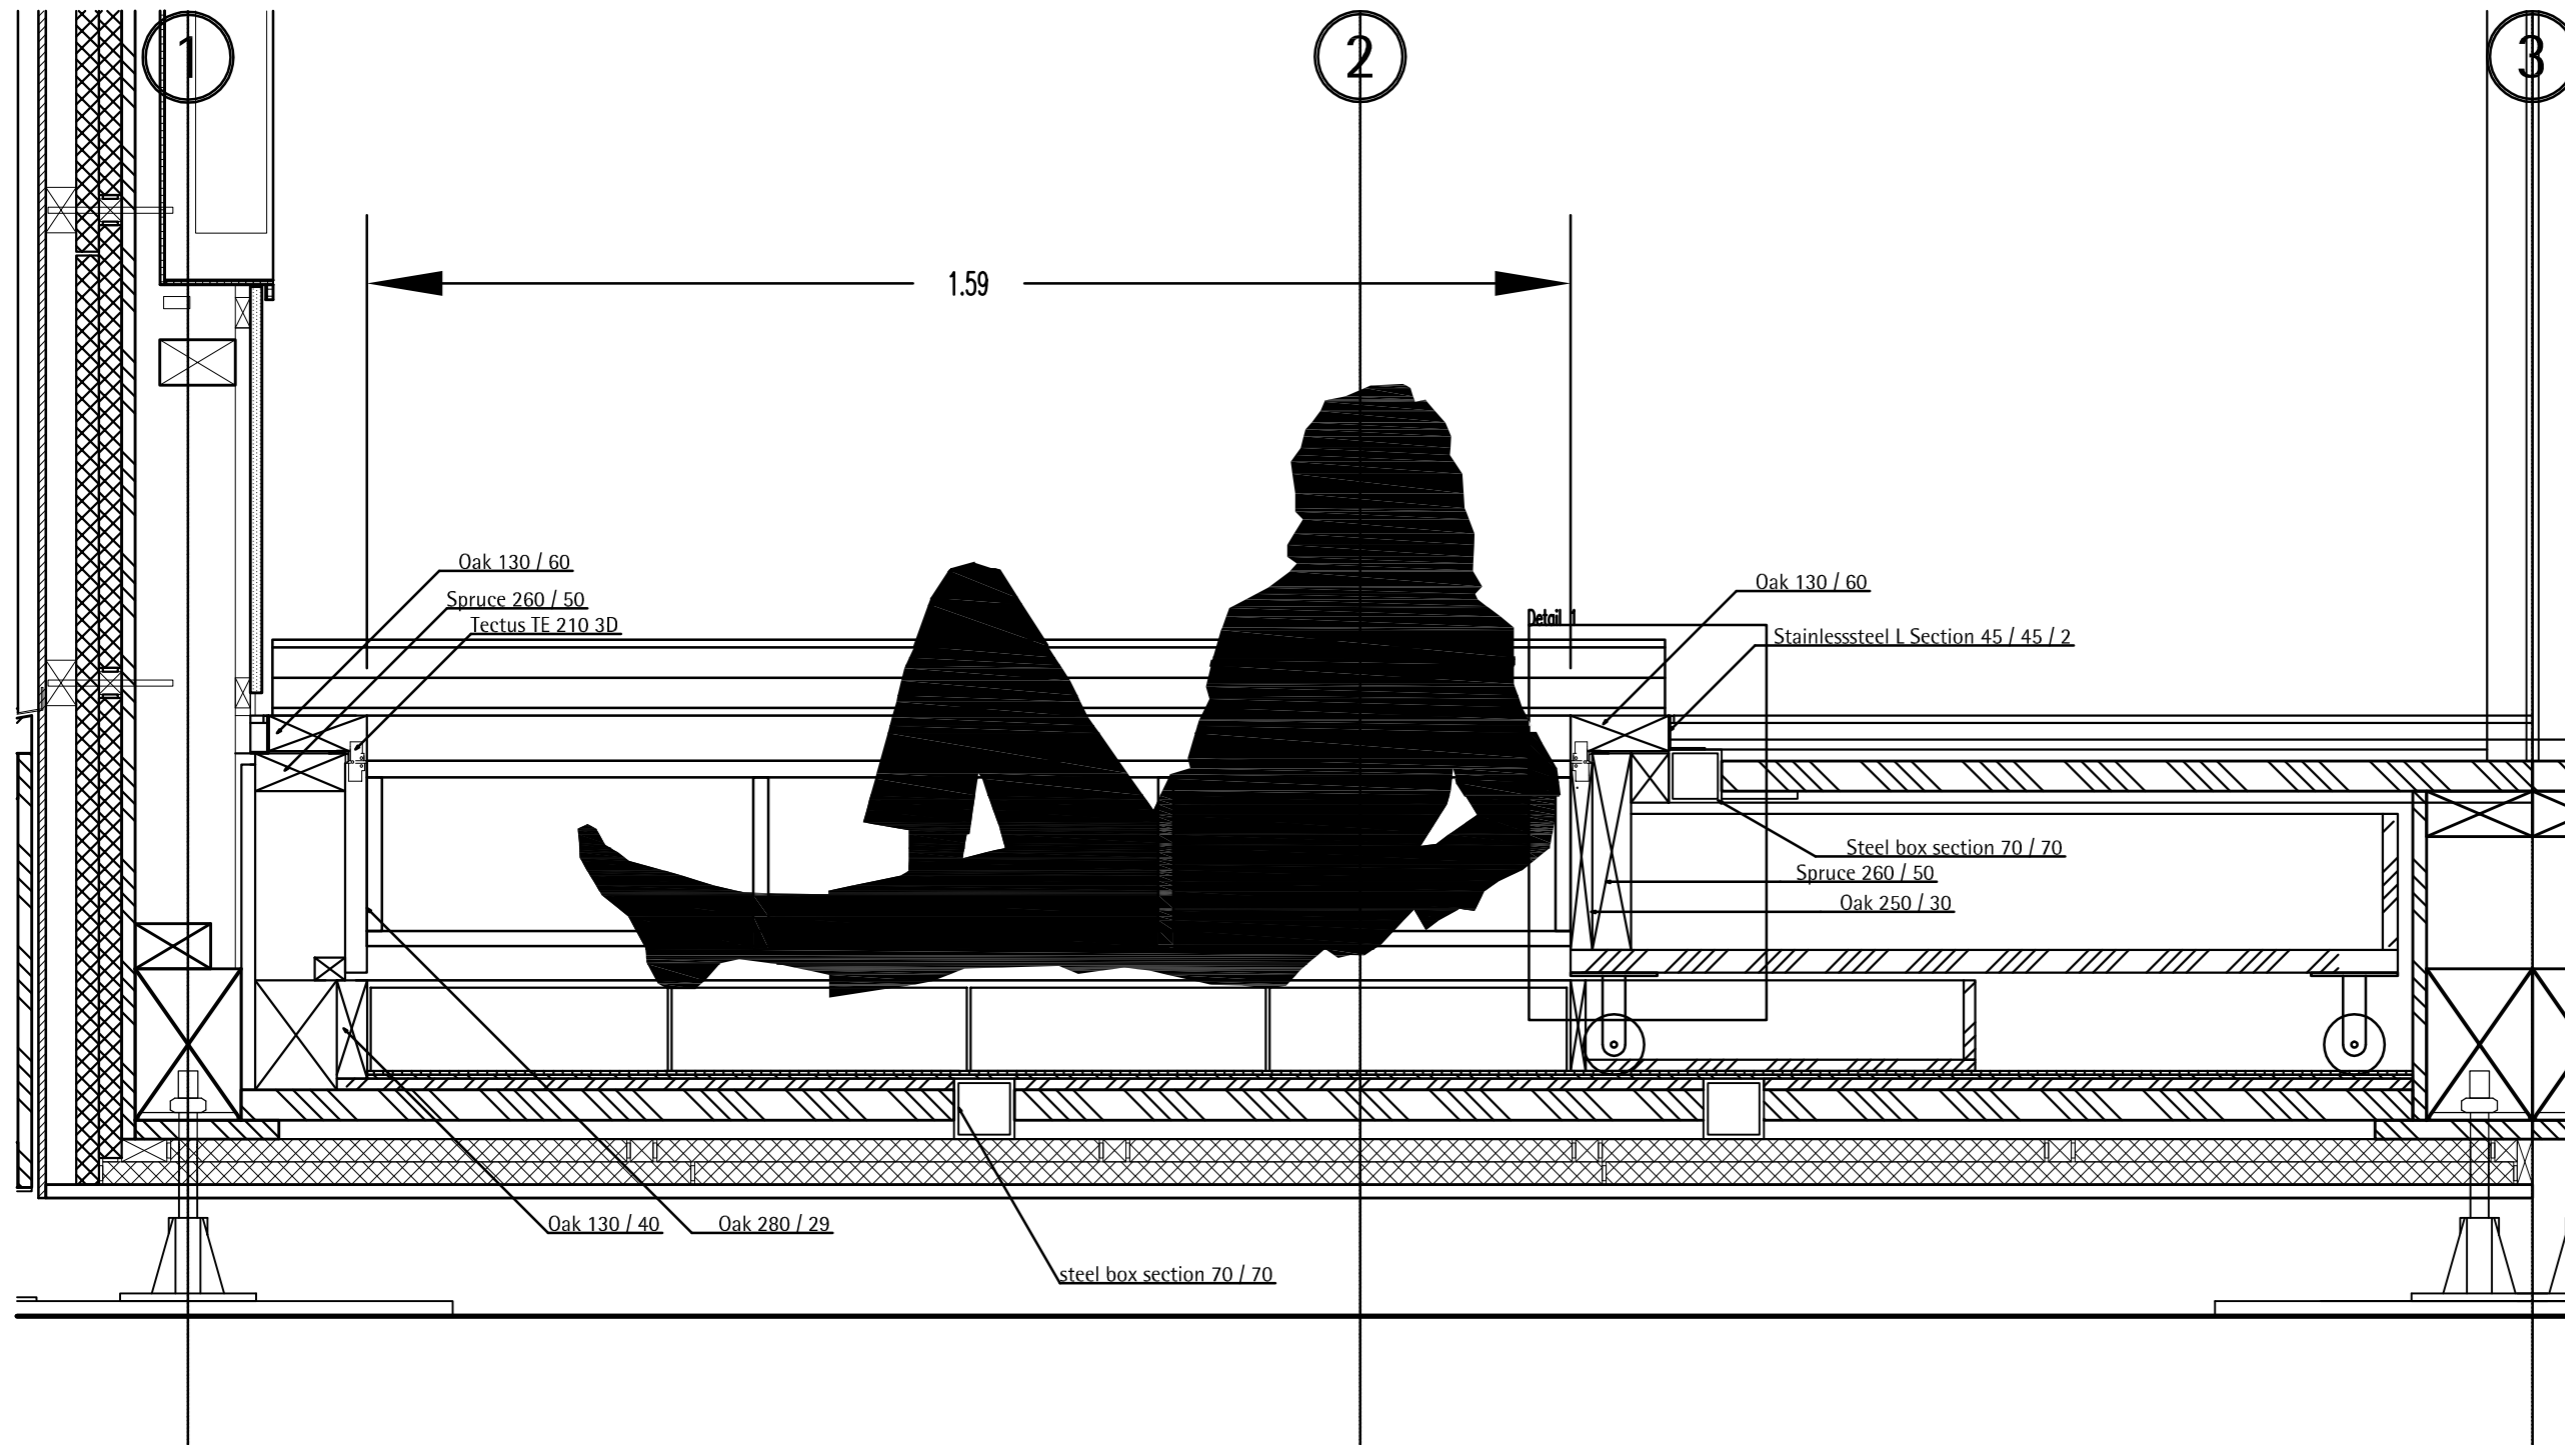

1  
7.4
 Living Cavity open Section 2  
 Scale 1:50





**TECHNISCHE  
UNIVERSITÄT  
DARMSTADT**

**SOLAR DECATHLON 07**

**TEAM DEUTSCHLAND**

Team Solar Decathlon 2007  
 Fachgebiet Entwerfen und Energieeffizientes Bauen  
 El-Lissitzky-Straße 1  
 64287 Darmstadt

www.solardecathlon.de  
 fg@ec.tu-darmstadt.de

wood board, structural

wood board, interior

metal building material

insulation

joint sealant


1	Living Cavity-open	080707	HD
INDEX	DESCRIPTION	DATE	DATE
INDEX	DESCRIPTION	SCALE	
1	Living Cavity-open	1:10	

DRAWING NUMBER

A 7.4



COMPONENT

Cavity

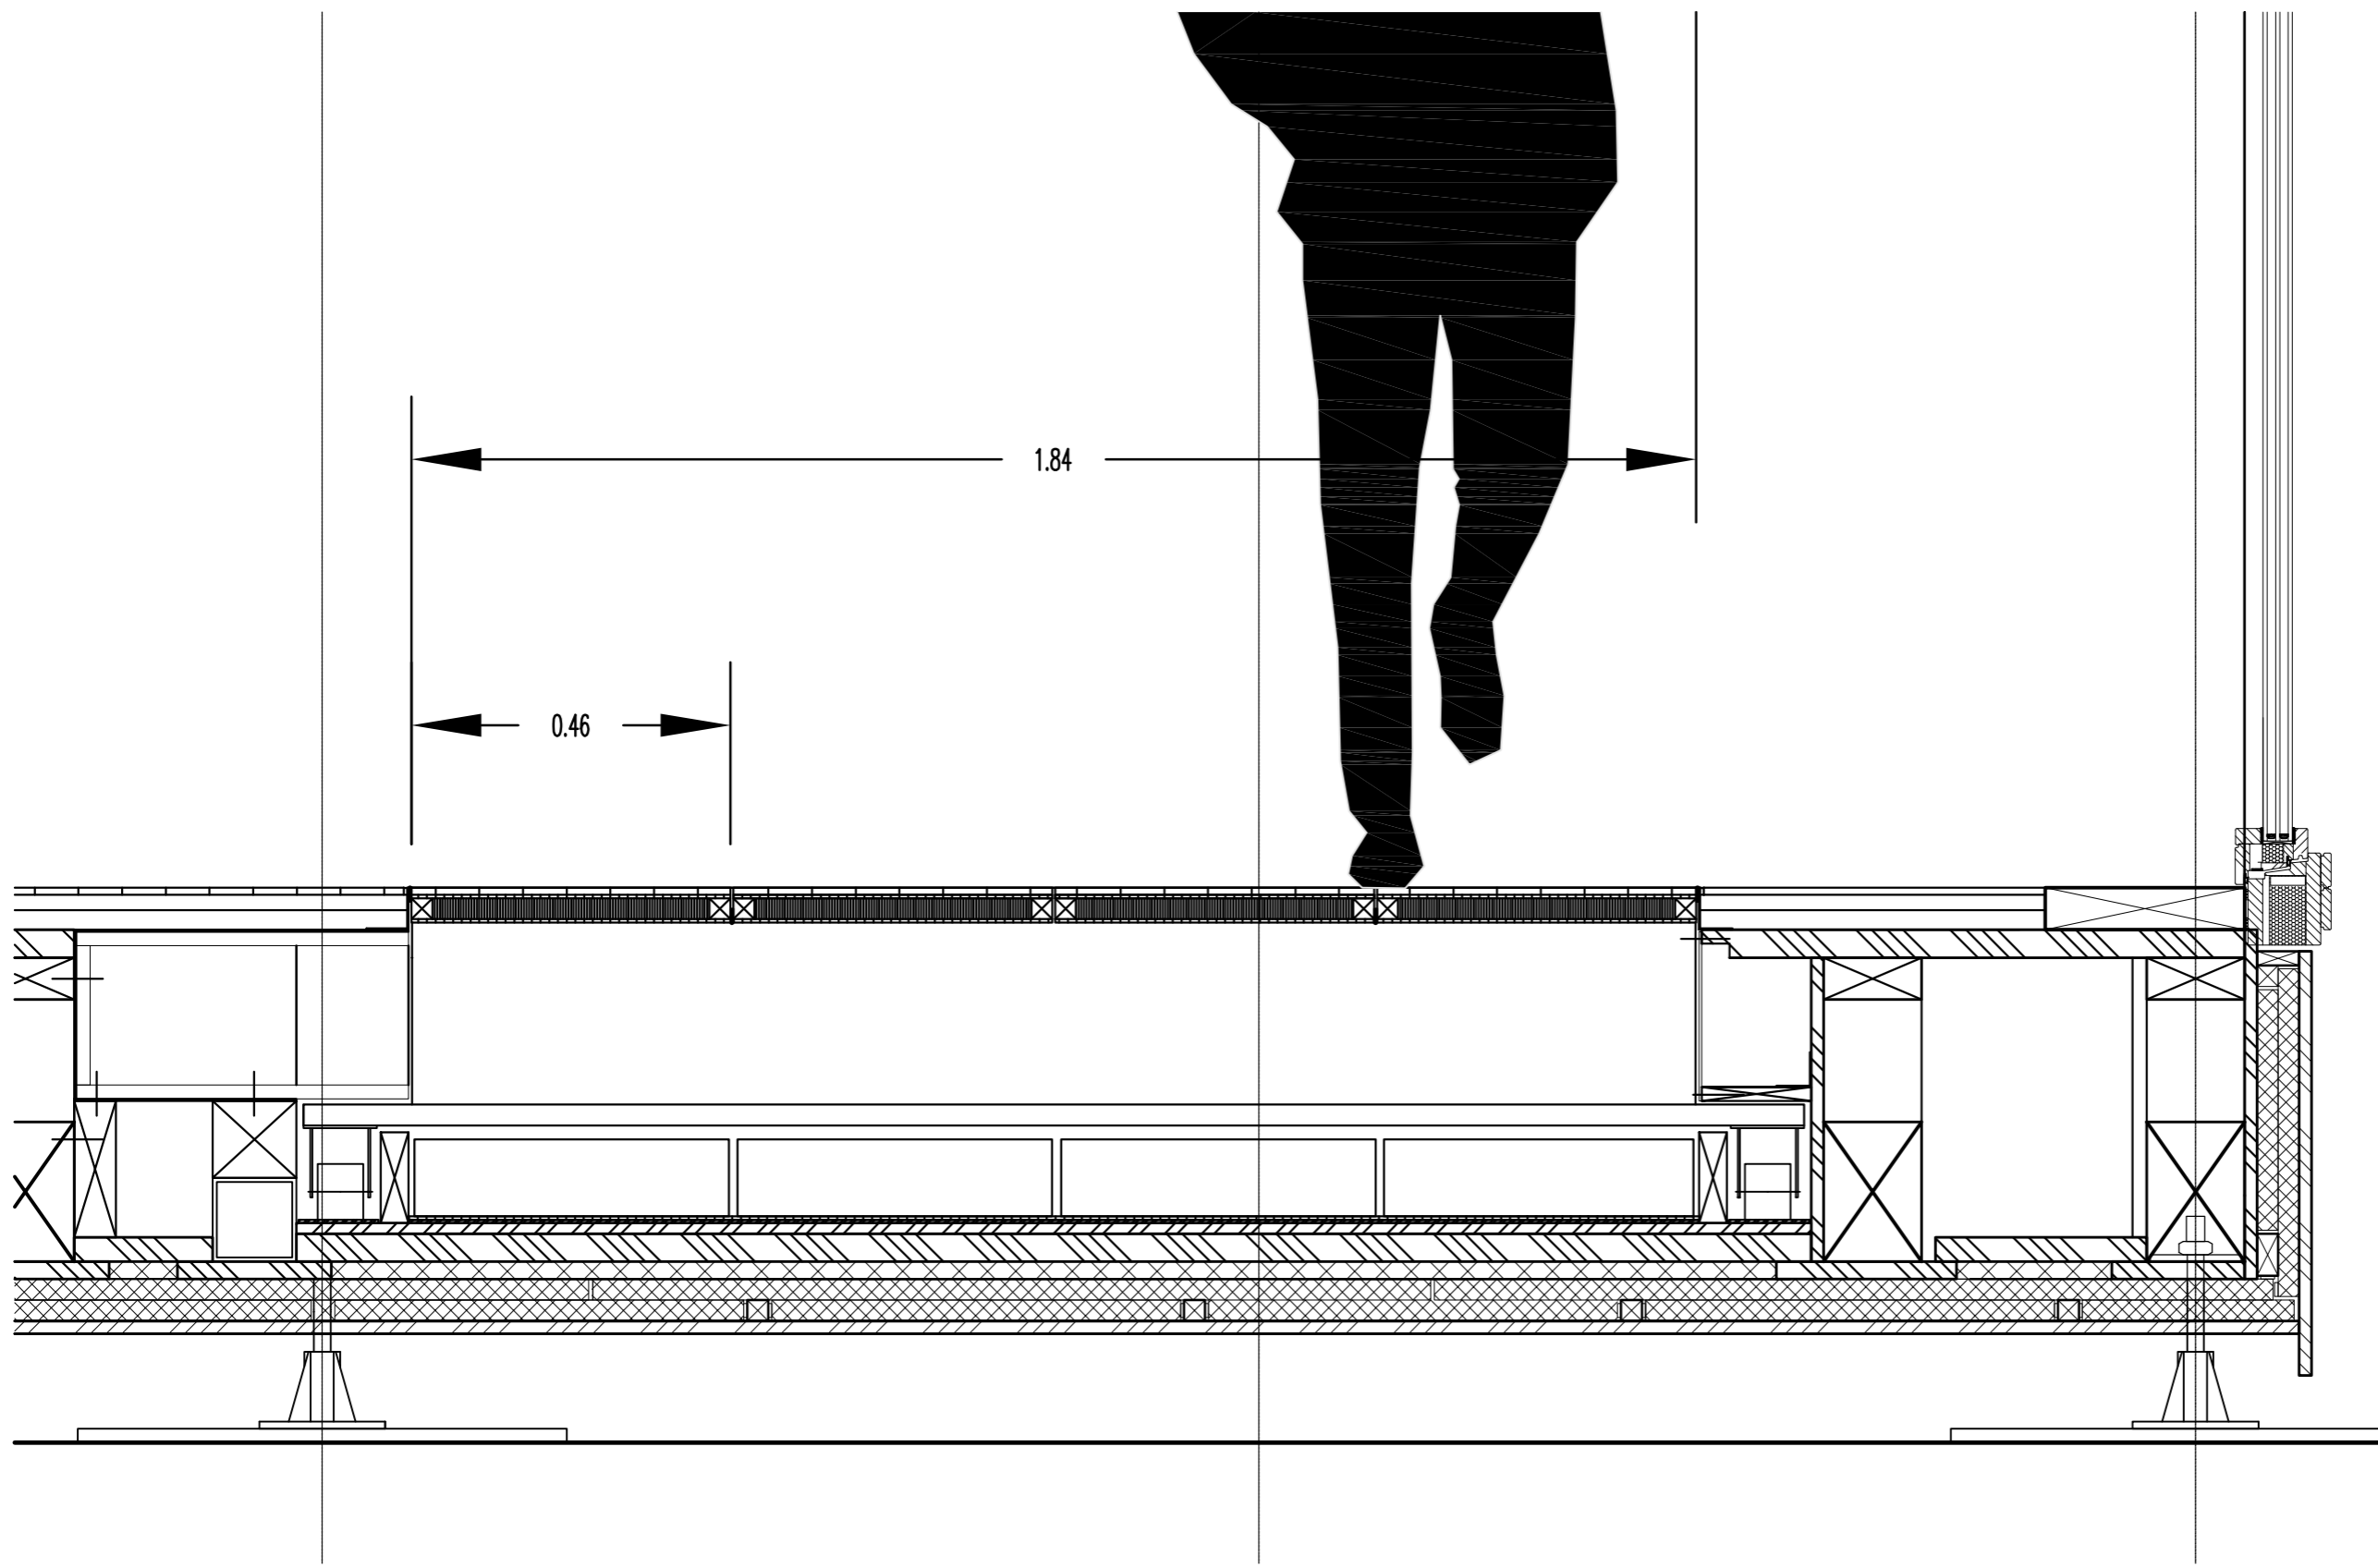

### Living Cavity closed Section 1

Scale 1:10

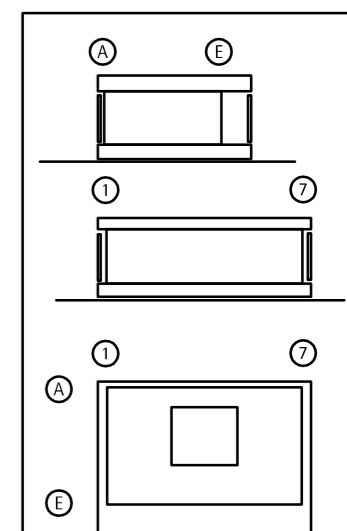 






**TECHNISCHE  
UNIVERSITÄT  
DARMSTADT**

SOLAR DECATHLON 07  
TEAM DEUTSCHLAND

Team Solar Decathlon 2007  
Fachgebiet Entwerfen und Energieeffizientes Bauen  
El-Lissitzky-Straße 1  
64287 Darmstadt

www.solardecathlon.de  
fg@ee.tu-darmstadt.de

	wood board, structural
	wood board, interior
	metal building material
	insulation
	joint sealant


1	Living Cavity- closed	080707	HD
INDEX	DESCRIPTION	DATE	TIME
INDEX	DESCRIPTION	DATE	TIME
1	Living Cavity- closed		1:10

	DRAWING NUMBER
--	----------------



# A 7.5

COMPONENT

## Cavity

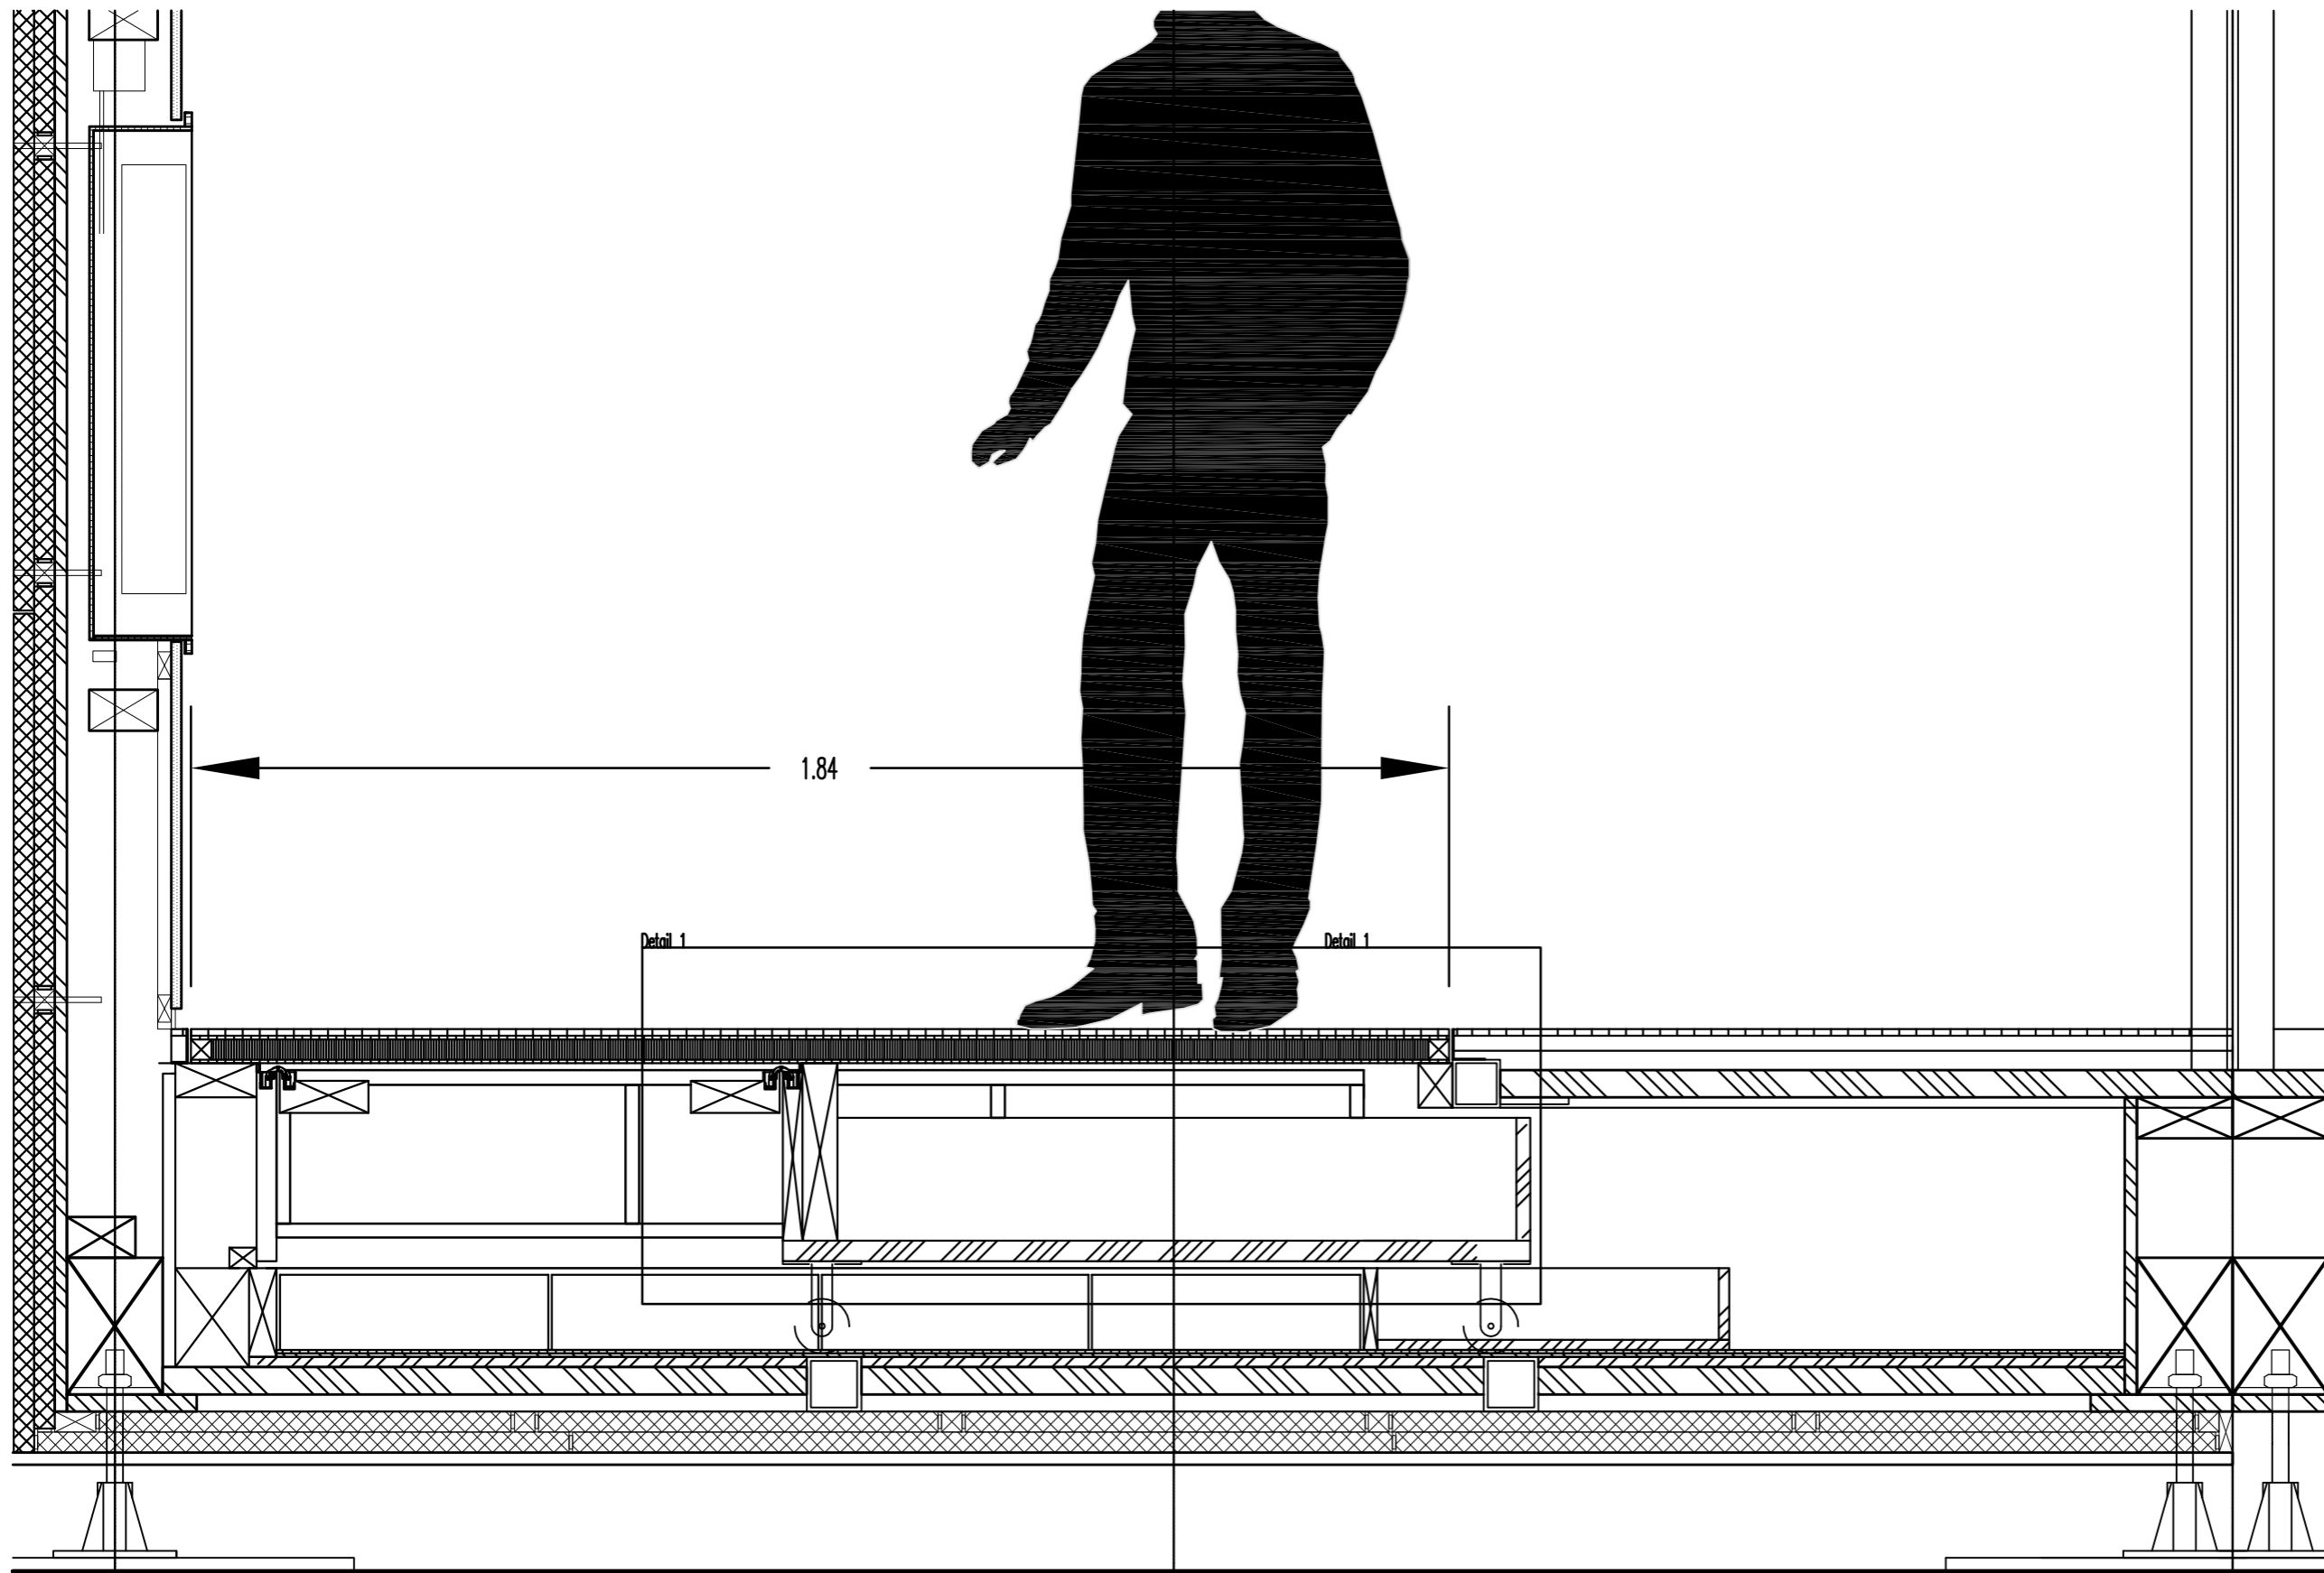

1 Living Cavity closed Section 2  
A7.6 Scale 1:50

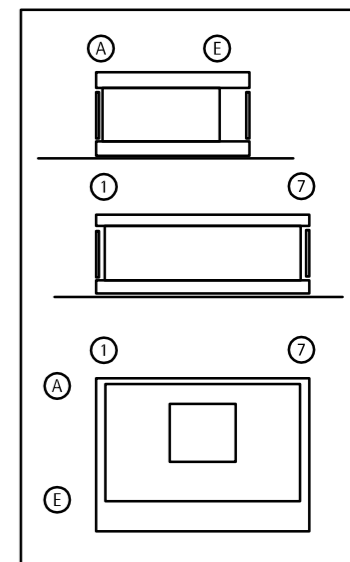 

TECHNISCHE  
UNIVERSITÄT  
DARMSTADT

SOLAR DECATHLON 07  
TEAM DEUTSCHLAND


Team Solar Decathlon 2007  
Fachgebiet Entwerfen und Energieeffizientes Bauen  
El-Lissitzky-Straße 1  
64287 Darmstadt

www.solardecathlon.de  
fg@ec.tu-darmstadt.de



wood board, structural  
wood board, interior  
metal building material  
insulation  
joint sealant


INDEX	DESCRIPTION	DATE	NAME
1	Living Cavity- closed	080707	HD

**A 7.6**  
**Cavity**

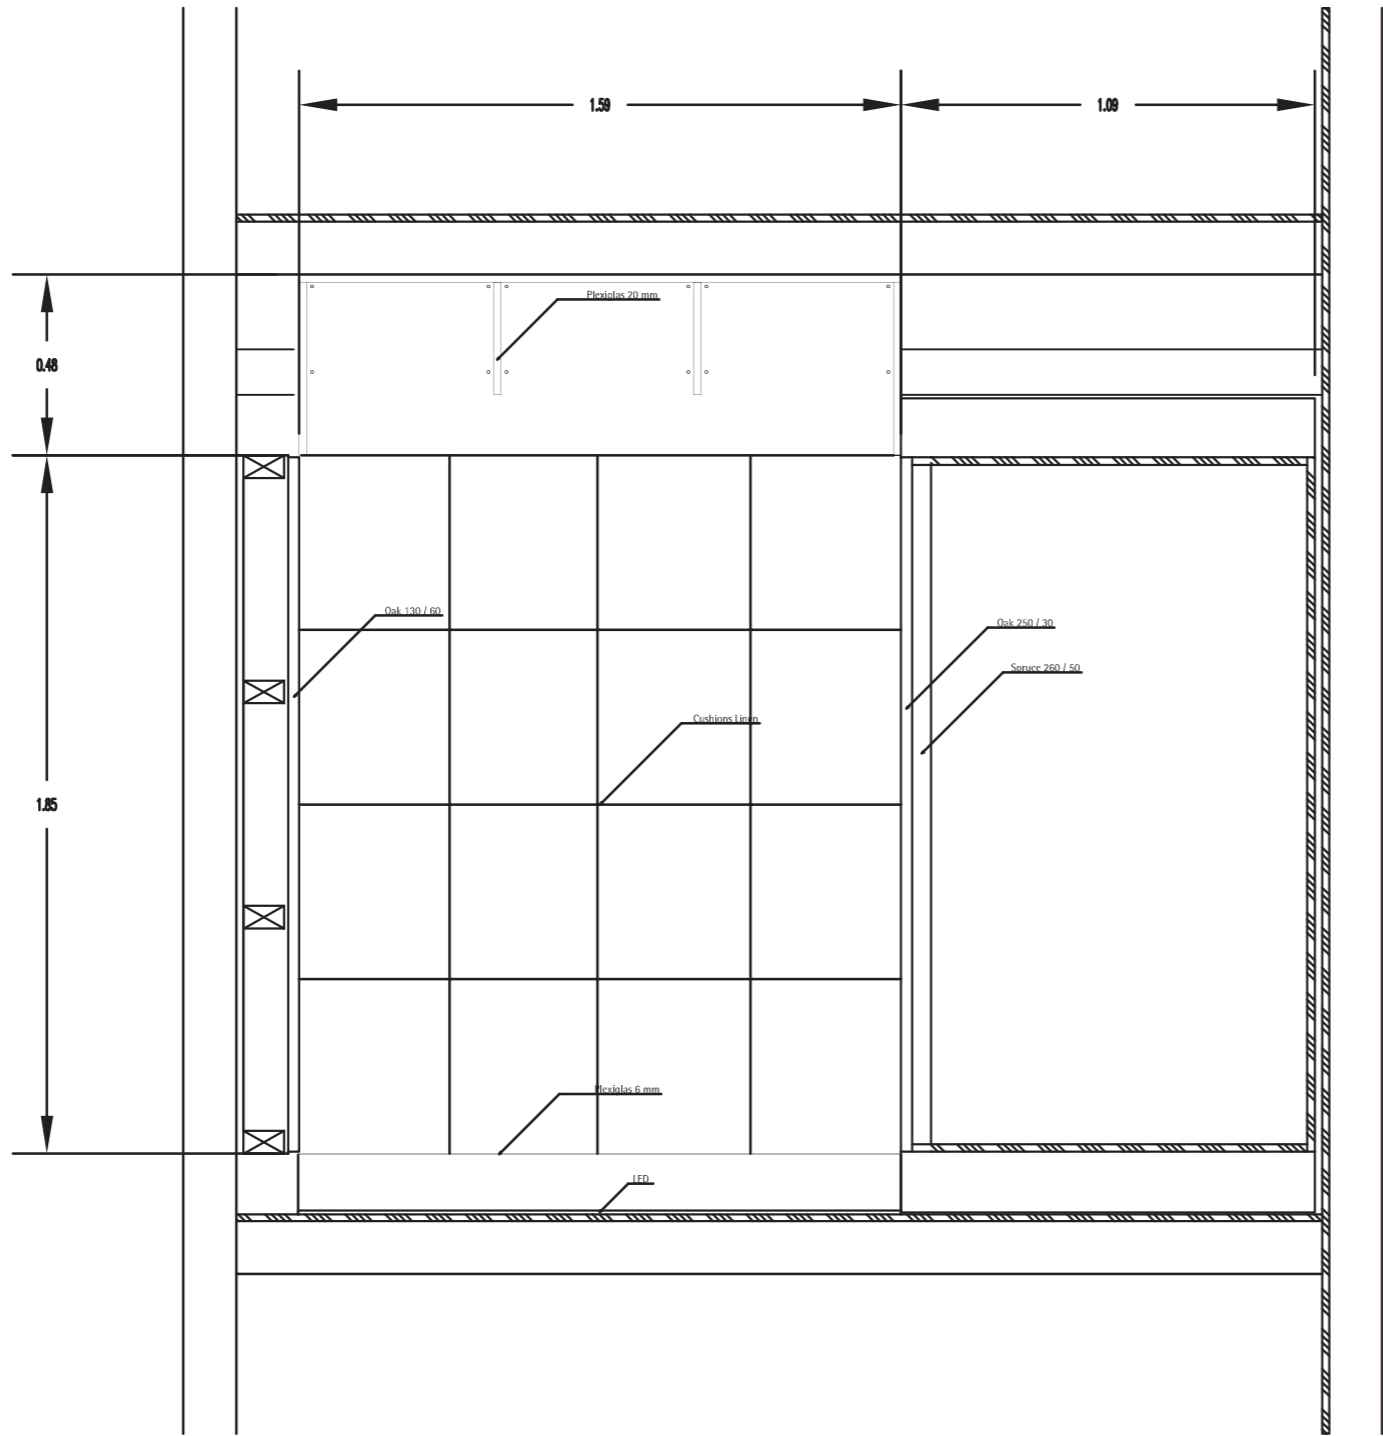

1 Living Cavity Plan  
A7.7 Scale 1:20

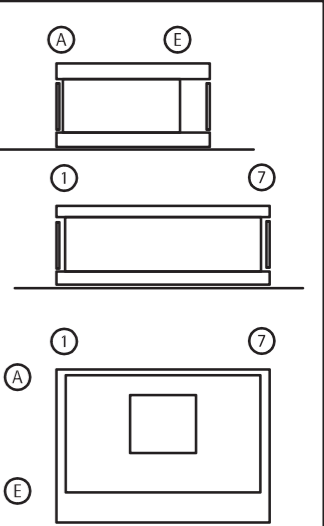 








TECHNISCHE  
UNIVERSITÄT  
DARMSTADT

SOLAR DECATHLON 07  
TEAM DEUTSCHLAND

Team Solar Decathlon 2007  
Fachgebiet Entwerfen und Energieeffizientes Bauen  
El-Lissitzky-Straße 1  
64287 Darmstadt  
[www.solardecathlon.de](http://www.solardecathlon.de)  
[fg@ec.tu-darmstadt.de](mailto:fg@ec.tu-darmstadt.de)

	wood board, structural
	wood board, interior
	metal building material
	insulation
	joint sealant


1	Living Cavity Plan	080707	HD
INDEX	DESCRIPTION	DATE	DATE


INDEX	DESCRIPTION	SCALE
1	Living Cavity Plan	1:20

DRAWING NUMBER  

# A 7.7

COMPONENT  

# Cavity

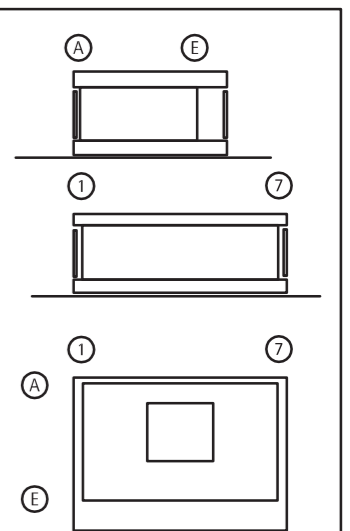






**TECHNISCHE  
UNIVERSITÄT  
DARMSTADT**

SOLAR DECATHLON 07  
TEAM DEUTSCHLAND

Team Solar Decathlon 2007  
Fachgebiet Entwerfen und Energieeffizientes Bauen  
El-Lissitzky-Straße 1  
64287 Darmstadt

www.solardecathlon.de  
fg@ee.tu-darmstadt.de

	wood board, structural
	wood board, interior
	metal building material
	insulation
	joint sealant

[illegible]

1	Living Cavity Detail	080707	HD
<b>ID</b>	<b>DESCRIPTION</b>	<b>DATE</b>	<b>NAME</b>

EX	DESCRIPTION	SCALE
1	Living Cavity closed Detail	1:5
2	Living Cavity open Detail	1:5

**NAME: \_\_\_\_\_**


## A 7.8

**PRESENT**

# Cavity




### Sleeping Cavity open

**Scale 1:10**

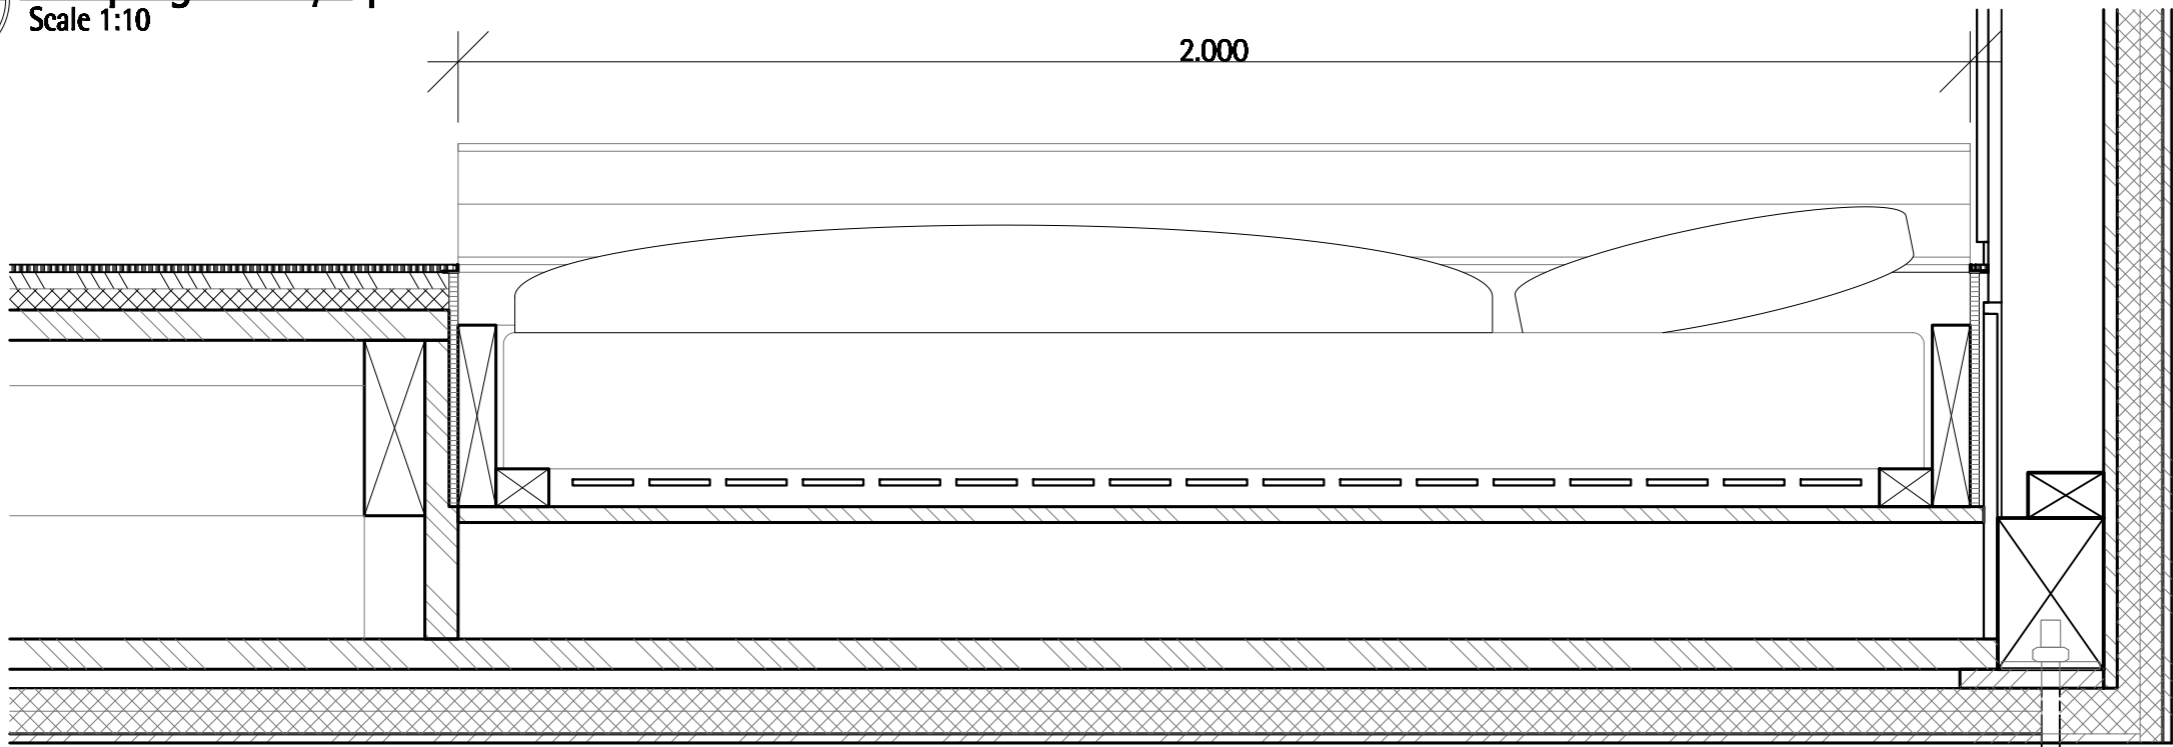

### Sleeping Cavity closed

**Scale 1:10**

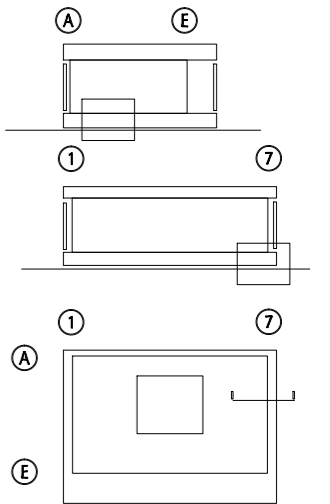 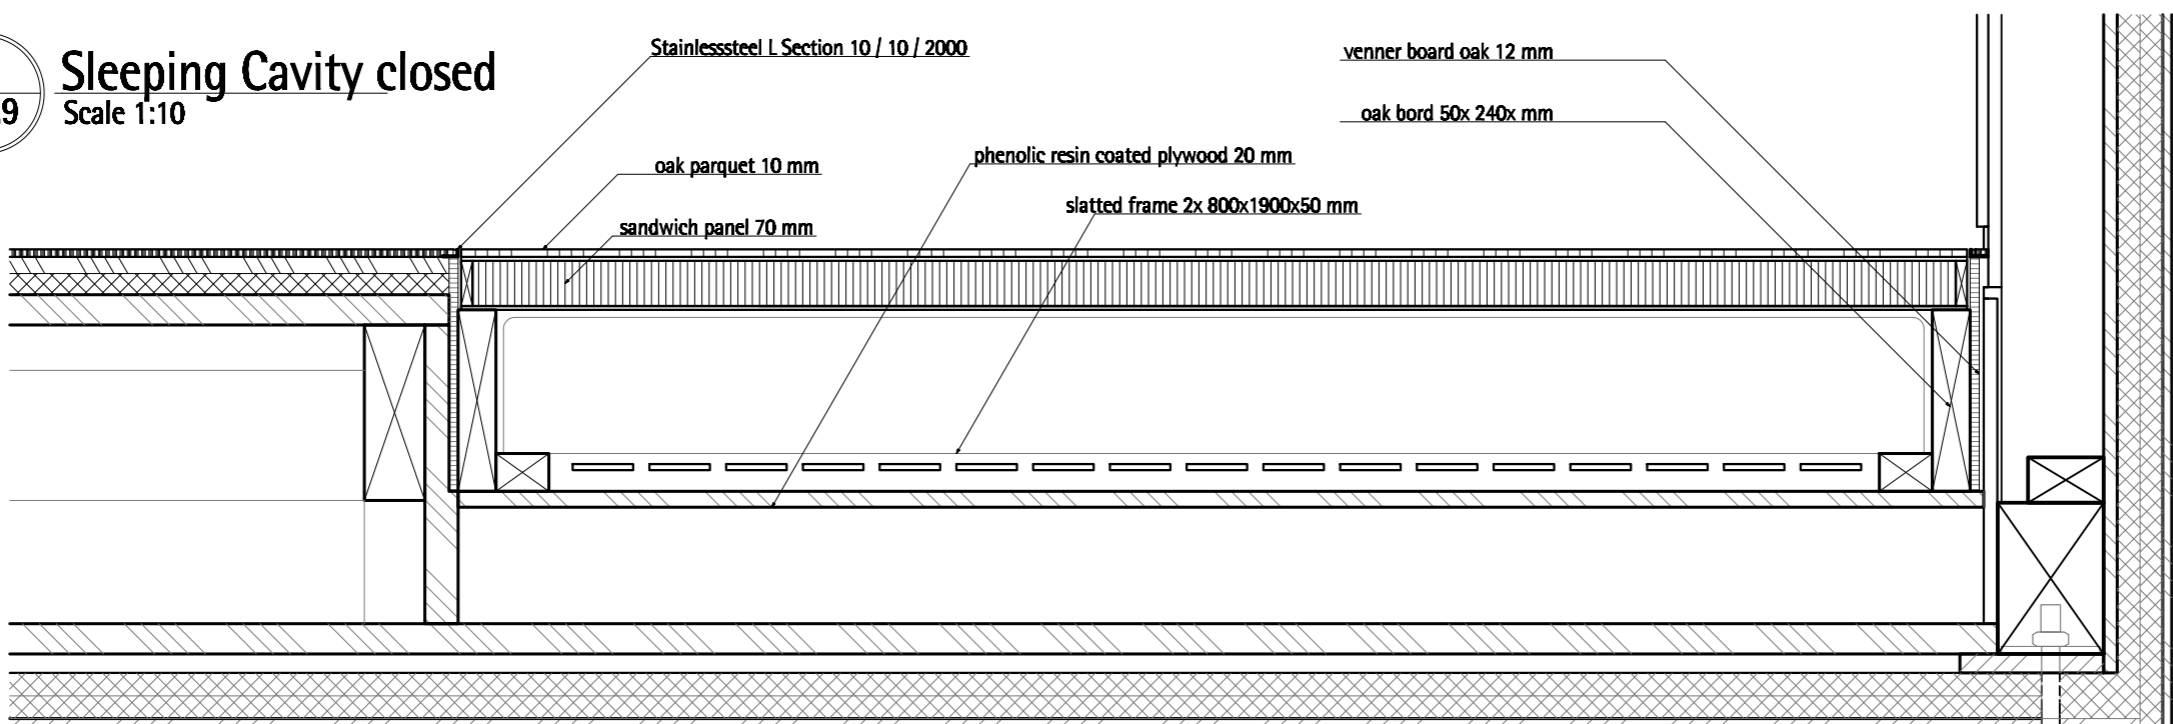

TECHNISCHE  
UNIVERSITÄT  
DARMSTADT

SOLAR DECAHLON 07  
TEAM DEUTSCHLAND

**Team Solar Decathlon 2007**  
**Fachgebiet Entwerfen und Energieeffizientes Bauen**  
**El-Lissitzky-Straße 1**  
**64287 Darmstadt**

www.solardecathlon.de  
solardecathlon@ee.tu-darmstadt.de

1	Section A Sleeping Cavity	07/07/07	FS
2	Section A Sleeping Cavity	07/07/07	FS
DATE	REVISION	BY	NAME
DATE	REVISION	DATE	
1	Sleeping cavity open	1:10	
2	Sleeping cavity closed	1:10	


\*\*\*\*\*

## A 7.9






**Abstract**

## Platform

1 Sleeping Cavity open  
A 7.10 Scale 1:10

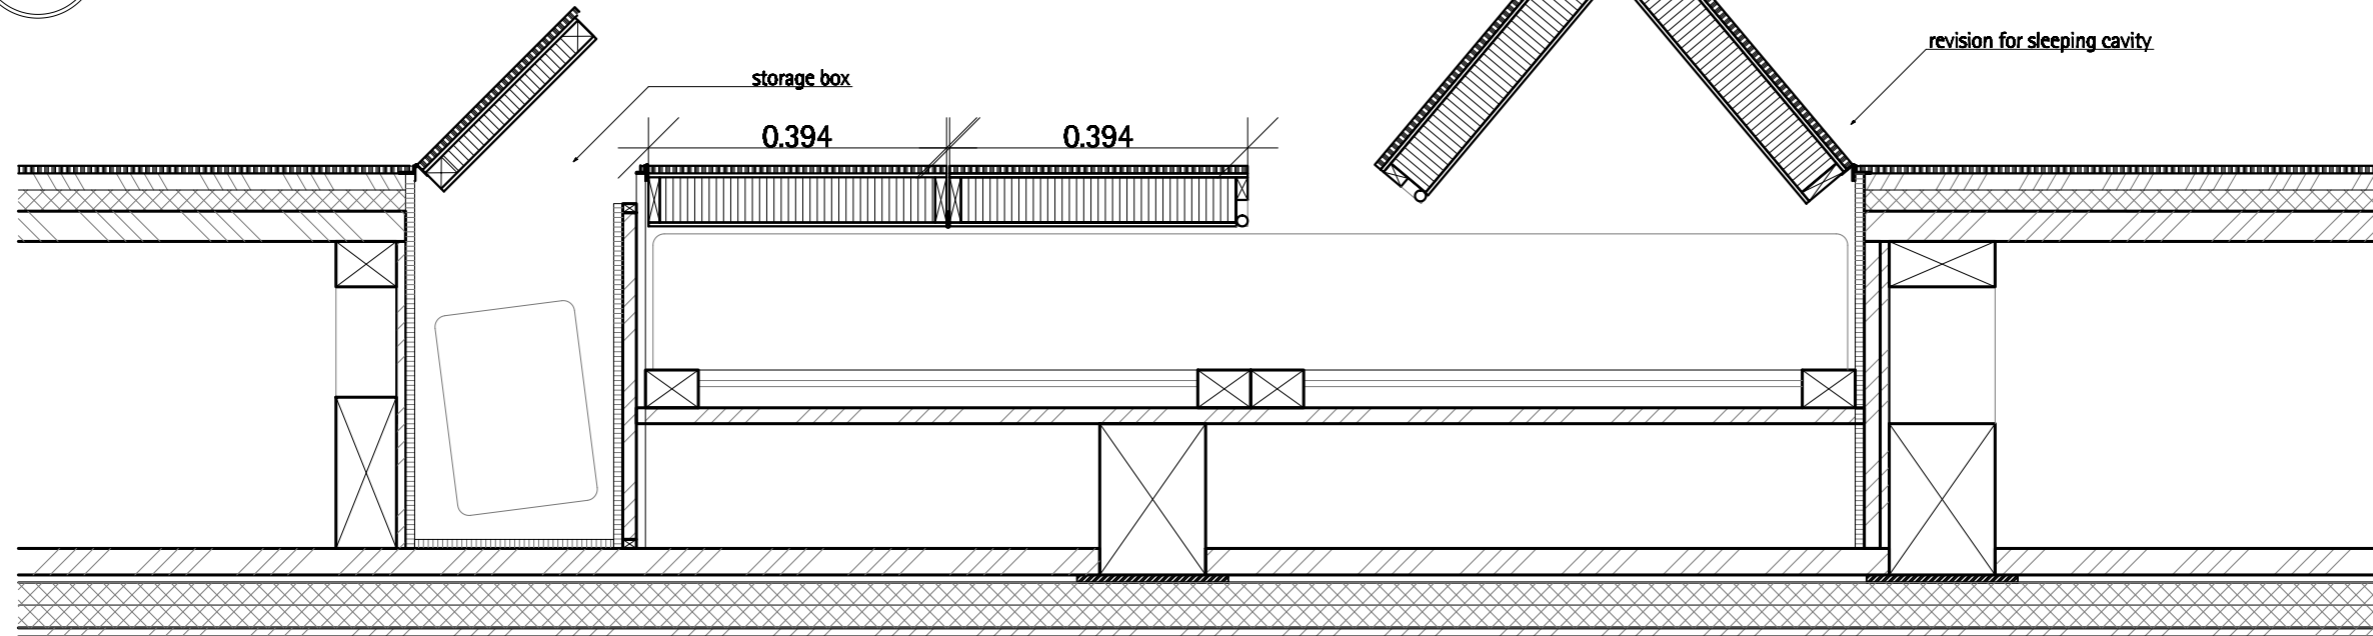

2 Sleeping Cavity closed  
A 7.10 Scale 1:10

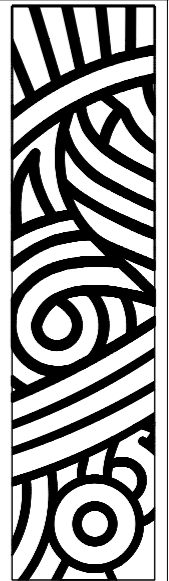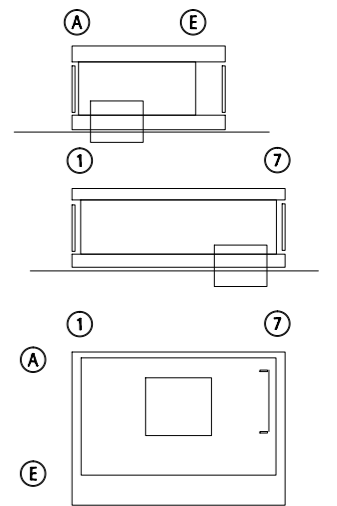 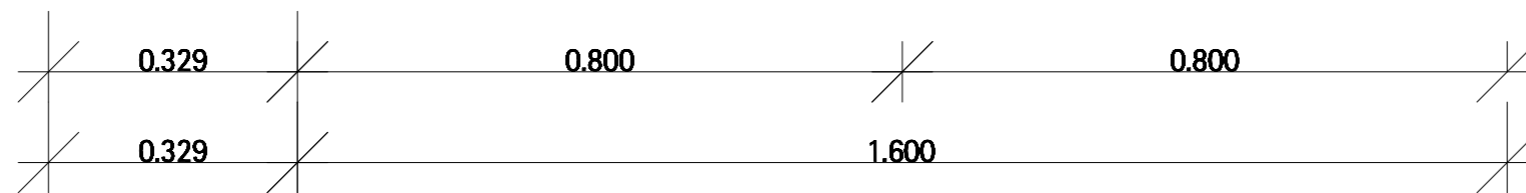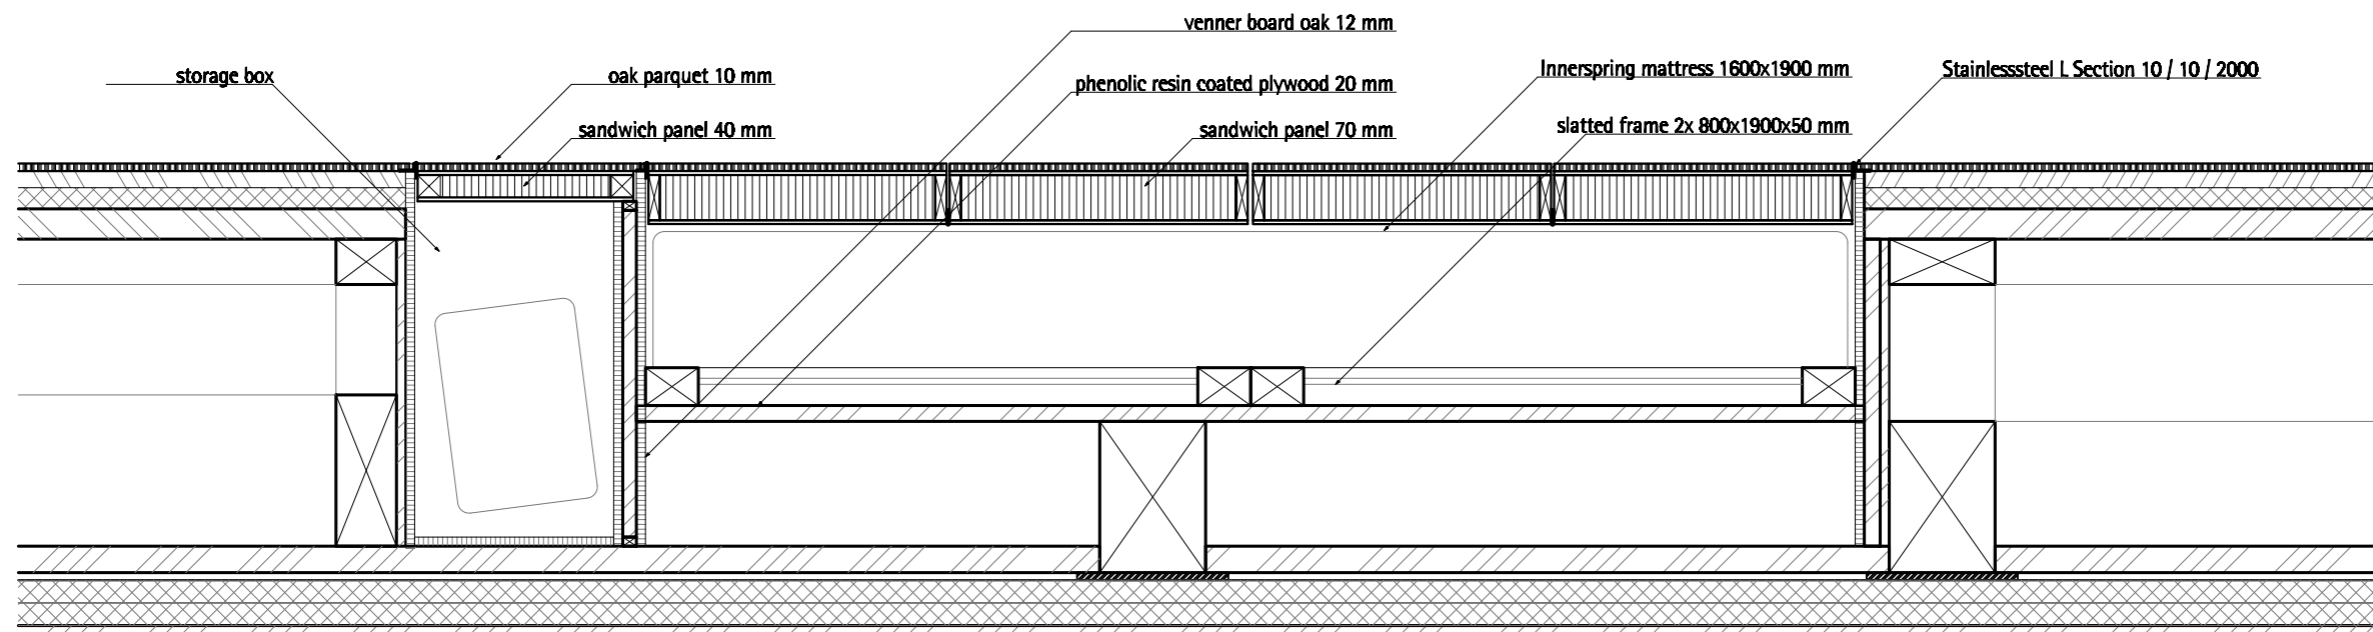

TECHNISCHE  
UNIVERSITÄT  
DARMSTADT

SOLAR DECATHLON 07  
TEAM DEUTSCHLAND

Team Solar Decathlon 2007  
Fachgebiet Entwerfen und Energieeffizientes Bauen  
El-Lissitzky-Straße 1  
64287 Darmstadt  
[www.solardecathlon.de](http://www.solardecathlon.de)  
[solardecathlon@ec.tu-darmstadt.de](mailto:solardecathlon@ec.tu-darmstadt.de)

1	Section B Sleeping Cavity	07/07/07	FS
2	Section B Sleeping Cavity	07/07/07	FS
NO.	DESCRIPTION	DATE	NAME
1	Sleeping cavity open		
2	Sleeping cavity closed		

**A 7.10**  
**Platform**

## General

1. Structural drawings are to be read in conjunction with other related drawings including existing drawings, for dimensions, elevations and presence of openings, inserts, and electrical and mechanical elements.
2. Prior to commencement of work, all related drawings are to be compared. Confirm all dimensions and field measure/confirm all existing conditions. Any discrepancies are to be reported.
3. Design Loads

a. Specified uniform loads (u.n.o. on plan)	Live Load	Superimposed	Dead Loads
Roof (snow load based on)	per SDBC 0,75 kPa		
	per German Code 0,958 kPa (Snow Load Zone II Elevation Darmstadt 200m Roof < 30°) Post event condition is governing with design.		
Platform			
Upper floor	2,39 kPa (SDBC)	0,4 kPa	
Lower floor	2,39 kPa (SDBC)	0,3 kPa	
	per German Code  office 2,0 kPa +partitions 0,75 kPa = 2,75 kPa Post event condition is governing with design.		


Superimposed dead loads are non-structural dead loads including architectural topping, partitions, roofing material, pavers, ceiling finishes and mechanical/electrical conduits/fixtures.

- ### b. Seismic and Wind

Seismic loads not to be considered (no requirements in the Solar Decathlon Building Code).

Max. Wind loads  
According to Solar Decathlon Building Code  
60 mph = 26,8 m/s  
Per German Code  
28,3 m/s  
Post event condition is governing with design.

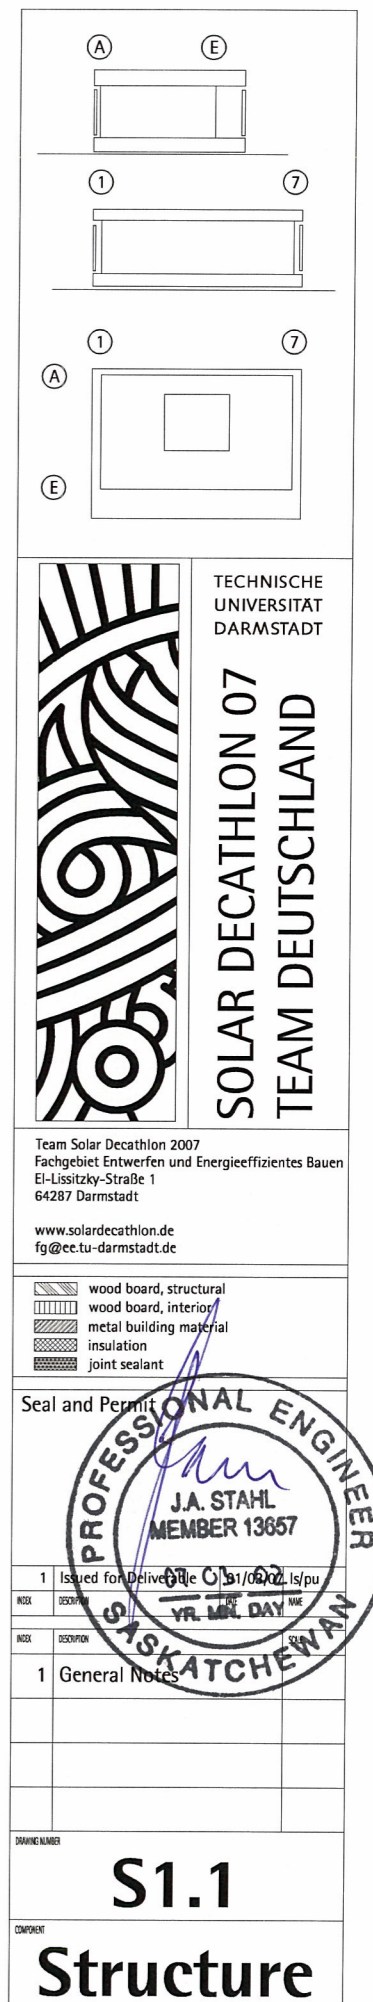



These drawings show structural work required to meet provisions of the Solar Decathlon Building Code 2007 unless the related German Codes provide for more stringent requirements.



## Wood Frame


1. Wood framing and heavy timber construction shall conform to German Wood Code DIN 1052: 1988-04 parts 1 & 2.
2. Unless noted otherwise, all concealed framing (joists, built-up beams, stud-framing, top- and bottomplates) shall be fir #2, built-up columns to be A oak #2.
3. Unless noted otherwise, all framing and nailing shall be in accordance with Part 1 of the Wood Code, Chamber 11 "Timber Panels".
4. Unless noted otherwise, built-up columns shall consist of 2 members. Minimum lintel shall be 2-52x160 (with steel reinforcement 2-8x140).
5. Joists are minimum 60x160 @ 625mm o.c. unless otherwise noted.
6. Interior bearing walls – unless otherwise noted:  
  
Minimum stud requirements are as follows:  
  
a. Platform      60x80 @ 625mm o.c.  
                         or 60x140 @ 625mm o.c.  
  
b. 1st floor      60x60 @ 625mm o.c.
7. Shear walls and exterior bearing walls – unless otherwise noted on drawings:  
  
Walls shall be constructed with 15mm OSB sheets (1 side) on wood studs. Refer to notes on wall sheathing below for nailing requirements of OSB.  
Ensure shear walls are connected to roof with minimum 120mm long wood screws @ 100mm o.c.
8. Sheathing – unless noted otherwise:  
  
All floor sheathing shall be beech plywood BFU 100 exterior grade conforming to EN 636, all wall sheathing to be Oriented Strand Board OSB conforming to EN 300.  
Place BFU sheets with face grain running perpendicular to supporting members in a staggered joint pattern.

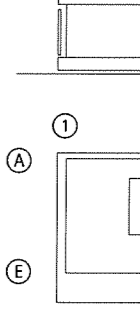9. Minimum sheathing requirements shall be as follows:  
  
Wall sheathing – 15mm OSB fastened with 75mm long staples type Q @ 100mm o.c. at sheet edges and @ 150mm o.c. at intermediate studs.  
  
Floor sheathing – 40mm BFU 100 plywood fastened with 90mm long wood screws @ 100mm o.c. at sheet edges and @ 150mm o.c. at intermediate supports.  
  
Roof sheathing – 18mm OSB fastened with 75mm long staples type Q @ 100mm o.c. at sheet edges and @ 150mm o.c. at intermediate supports.  
  
Substitution of staples with wood screws of 70mm length and 4mm diameter is acceptable.
10. Unless otherwise noted, use galvanized Simpson Strong-Tie connectors or approved equal where required. Use joist hangers for all flush framing. Hot dip galvanize all steel components in timber connections including connectors for exterior applications.

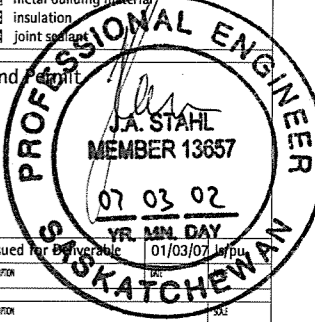	<p style="text-align: center;">TECHNISCHE UNIVERSITÄT DARMSTADT</p> <div style="display: flex; justify-content: space-between; align-items: center; height: 150px;"> <div style="width: 40%; text-align: center;">  </div> <div style="width: 55%; text-align: center;"> <h2 style="margin: 0;">SOLAR DECATHLON 07</h2> <h2 style="margin: 0;">TEAM DEUTSCHLAND</h2> </div> </div>															
<p>Team Solar Decathlon 2007          Fachgebiet Entwerfen und Energieeffizientes Bauen          El-Lissitzky-Straße 1          64287 Darmstadt</p> <p><a href="http://www.solardecathlon.de">www.solardecathlon.de</a>  <a href="mailto:fg@ee.tu-darmstadt.de">fg@ee.tu-darmstadt.de</a></p>																
<div style="display: flex; align-items: center;"> <div style="width: 150px;">  </div> <div> <p>wood board, structural</p> <p>wood board, interior</p> <p>metal building material</p> <p>insulation</p> <p>joint sealant</p> </div> </div>																
<div style="display: flex; align-items: center;"> <div style="width: 200px; border-bottom: 1px solid black; margin-bottom: 5px;">Seal and Permit</div> <div style="width: 300px; text-align: center;">  </div> </div>																
<table border="1" style="width: 100%; border-collapse: collapse;"> <tr> <td style="width: 5%; text-align: center;">1</td> <td style="width: 65%;">Issued for deliverable</td> <td style="width: 30%; text-align: center;">01/03/02</td> </tr> <tr> <td style="text-align: center;">NOX</td> <td style="text-align: center;">DESCRIPTION</td> <td style="text-align: center;">DATE</td> </tr> <tr> <td style="text-align: center;">NOX</td> <td style="text-align: center;">DESCRIPTION</td> <td style="text-align: center;">DATE</td> </tr> </table>		1	Issued for deliverable	01/03/02	NOX	DESCRIPTION	DATE	NOX	DESCRIPTION	DATE						
1	Issued for deliverable	01/03/02														
NOX	DESCRIPTION	DATE														
NOX	DESCRIPTION	DATE														
<table border="1" style="width: 100%; border-collapse: collapse;"> <tr> <td style="width: 5%; text-align: center;">1</td> <td style="width: 65%;">General Notes</td> <td style="width: 30%;"></td> </tr> <tr><td style="height: 20px;"></td><td></td><td></td></tr> <tr><td style="height: 20px;"></td><td></td><td></td></tr> <tr><td style="height: 20px;"></td><td></td><td></td></tr> <tr><td style="height: 20px;"></td><td></td><td></td></tr> </table>		1	General Notes													
1	General Notes															
<div style="display: flex; justify-content: space-between;"> <div style="width: 20%;">DRAWING NUMBER</div> <div style="width: 60%; text-align: center; font-size: 2em; font-weight: bold;">S1.2</div> <div style="width: 20%;"></div> </div>																
<div style="display: flex; justify-content: space-between;"> <div style="width: 20%;">COMPONENT</div> <div style="width: 80%; text-align: center; font-size: 3em; font-weight: bold;">Structure</div> </div>																

1. Custom heavy timber framing shall conform to German Wood Code DIN 1052: 188-04 parts 1 & 2.

- All floor sheathing shall be beech plywood BFU 100 exterior grade conforming to EN 636, all wall sheathing to be Oriented Strand Board OSB conforming to EN 300. Place sheets as indicated on plans.
8. Where light gauge connections are required, use galvanized Simpson Strong-Tie connectors or approved equal.

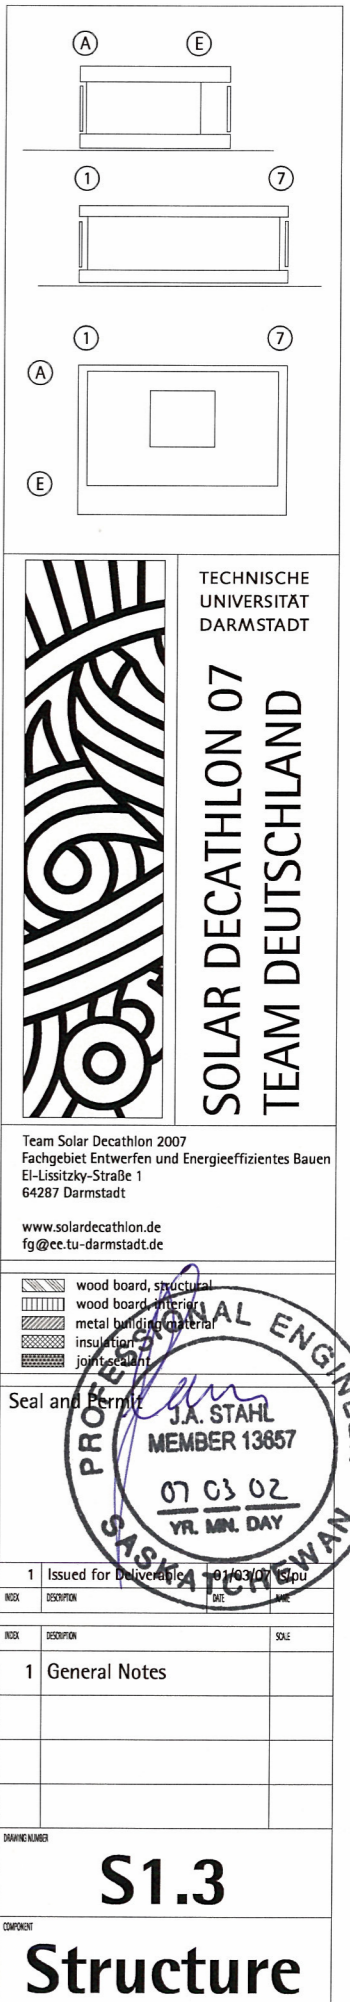

Structural Steel/Metals

1.

All structural steel work shall conform to German Steel Code 1993: 2007-02.
2.

All structural steel material shall conform to German Steel Code 1993: 2007-02 with the following grades:

Rolled and HSS Shapes

Plates and bars

Reinforcing bars welded to structural steel

Pipes

Bolts

St 37-2

St 37-2

St 37-2

St 37-2

8.8
3.

Unless otherwise noted, apply one shop coat of primer to all steel work.
4.

Where required, all hot dip galvanizing shall conform to European Code DIN EN 13858.
5.

Unless noted otherwise, design structural steel connections for minimum half the shear or compression capacity of the members connected. Bolted connections shall consist of a minimum 2-16mmø bolts with 10mm connector plate, unless noted otherwise.
6.

Provide cap plates at open ends of HSS tubes (seal weld all around). Provide drain hole at base of HSS tube.

Secondary Components and their Attachments

1.

Secondary Components include but are not limited to the following: (Refer to all documents for secondary components)

a)Architectural components such as guard and hand rails, flag posts, canopies, ceilings, etc.

b)Site work elements exterior to the base building such as landscaping components, lamp standards, signs, and civil work.

c)Cladding, window mullions, glazing and store fronts.

d)Skylights and glass canopies.

e)Attachments and bracing for electrical and mechanical components.

f)Glass block including attachments.

g)Architectural precast and precast cladding.


h)Window washing equipment and attachments.

i)Interior and exterior light gauge steel stud walls.



j)Roofing material.

k)Parking slab membrane.
2.

Secondary Components shall be designed in accordance with the Solar Decathlon07 Building Code.

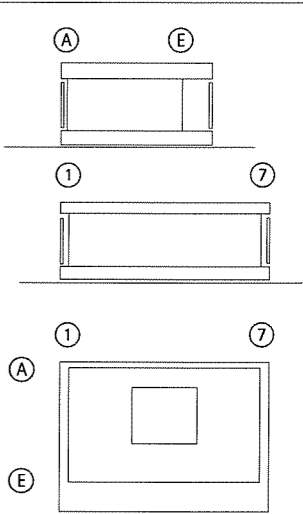


Team Solar Decathlon 2007  
Fachgebiet Entwerfen und Energieeffizientes Bauen  
El-Lissitzky-Straße 1  
64287 Darmstadt  
[www.solardecathlon.de](http://www.solardecathlon.de)  
[fg@ee.tu-darmstadt.de](mailto:fg@ee.tu-darmstadt.de)

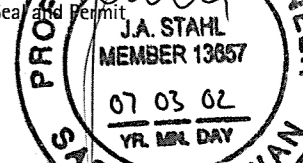 


1	Issued for Delivery	07/03/02	Issued
NO.	DESCRIPTION	DATE	BY
NO.	DESCRIPTION	SCALE	
1	General Notes		


DRAWING NUMBER  
**S1.4**  
COMPONENT  
**Structure**

Shearwall Schedule	
Type	Construction
SW1	60x140mm Fir #2 Studs @ 625mm with 15mm OSB sheathing on 1 side. OSB fastened with long staples type Q @ 100mm @sheet edges and 150 o.c. @ intermediate studs. Blocking not required.
SW2	60x140mm Fir #2 Studs @ 625mm with 18mm OSB sheathing on both sides. OSB fastened with 75mmx3.66mm lg. nails @ 75mm @sheet edges and 100 o.c. @ intermediate studs. Blocking not required.

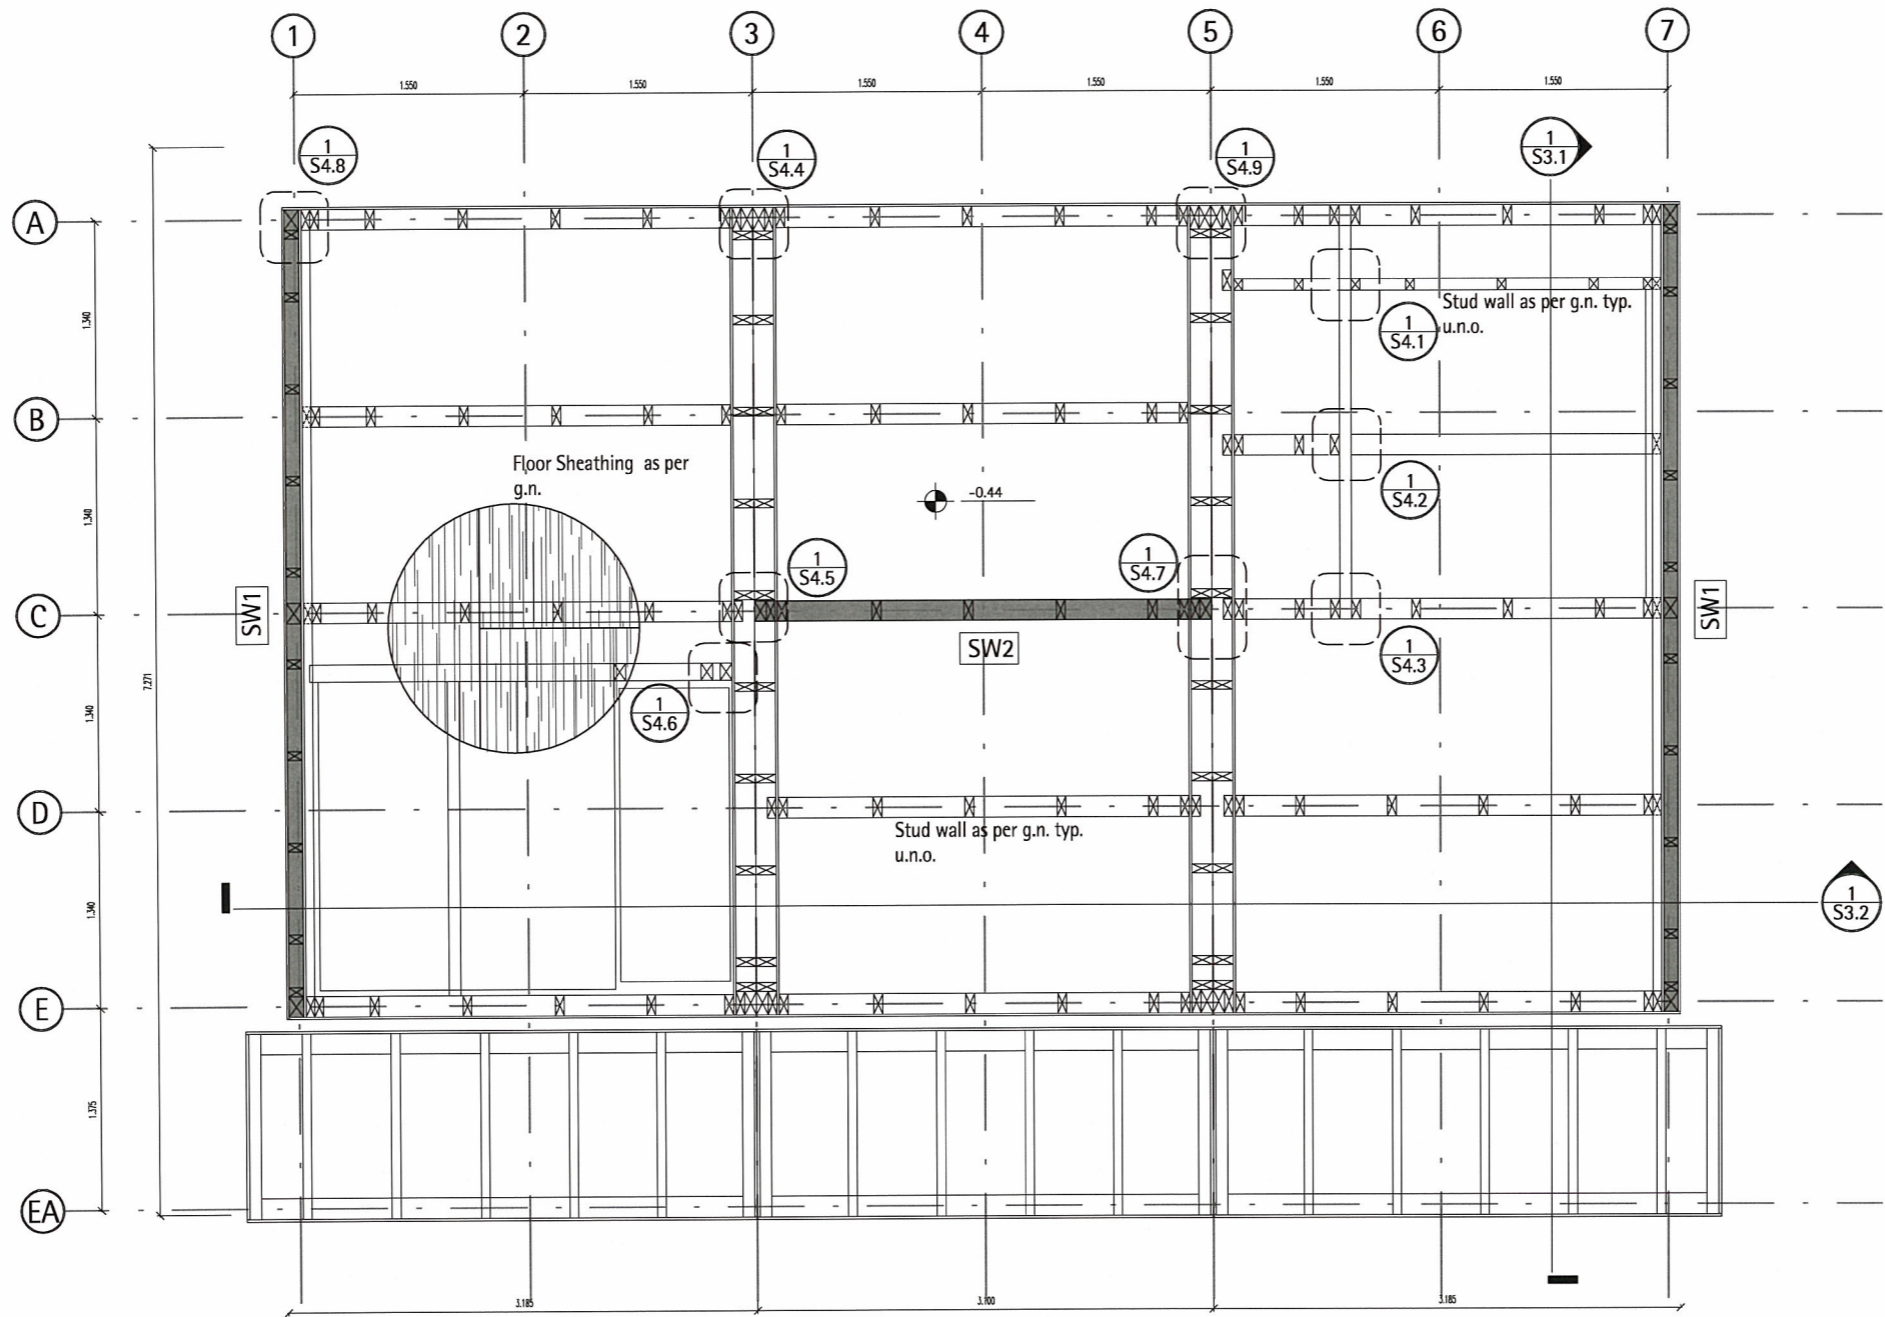

1 Platform Framing  
S2.1 Scale 1:50

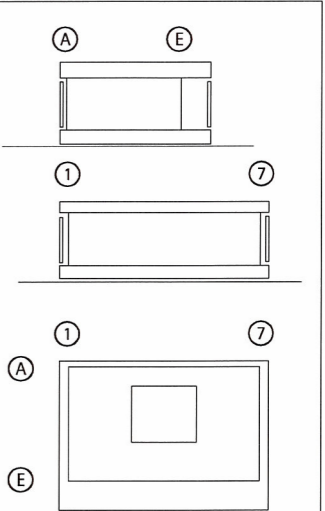




TECHNISCHE  
UNIVERSITÄT  
DARMSTADT

SOLAR DECATHLON 07  
TEAM DEUTSCHLAND


Team Solar Decathlon 2007  
Fachgebiet Entwerfen und Energieeffizientes Bauen  
El-Lissitzky-Straße 1  
64287 Darmstadt  
[www.solardecathlon.de](http://www.solardecathlon.de)  
[fg@ec.tu-darmstadt.de](mailto:fg@ec.tu-darmstadt.de)

- wood board, structural
- wood board, interior
- metal building material
- insulation
- joint sealant


Seal and Permit  


1	Issued for Perimeter	01/03/07
INDEX	DESCRIPTION	SCALE
1	Platform Framing	1:50

DRAWING NUMBER  
**S2.1**  
COMPONENT  
**Structure**

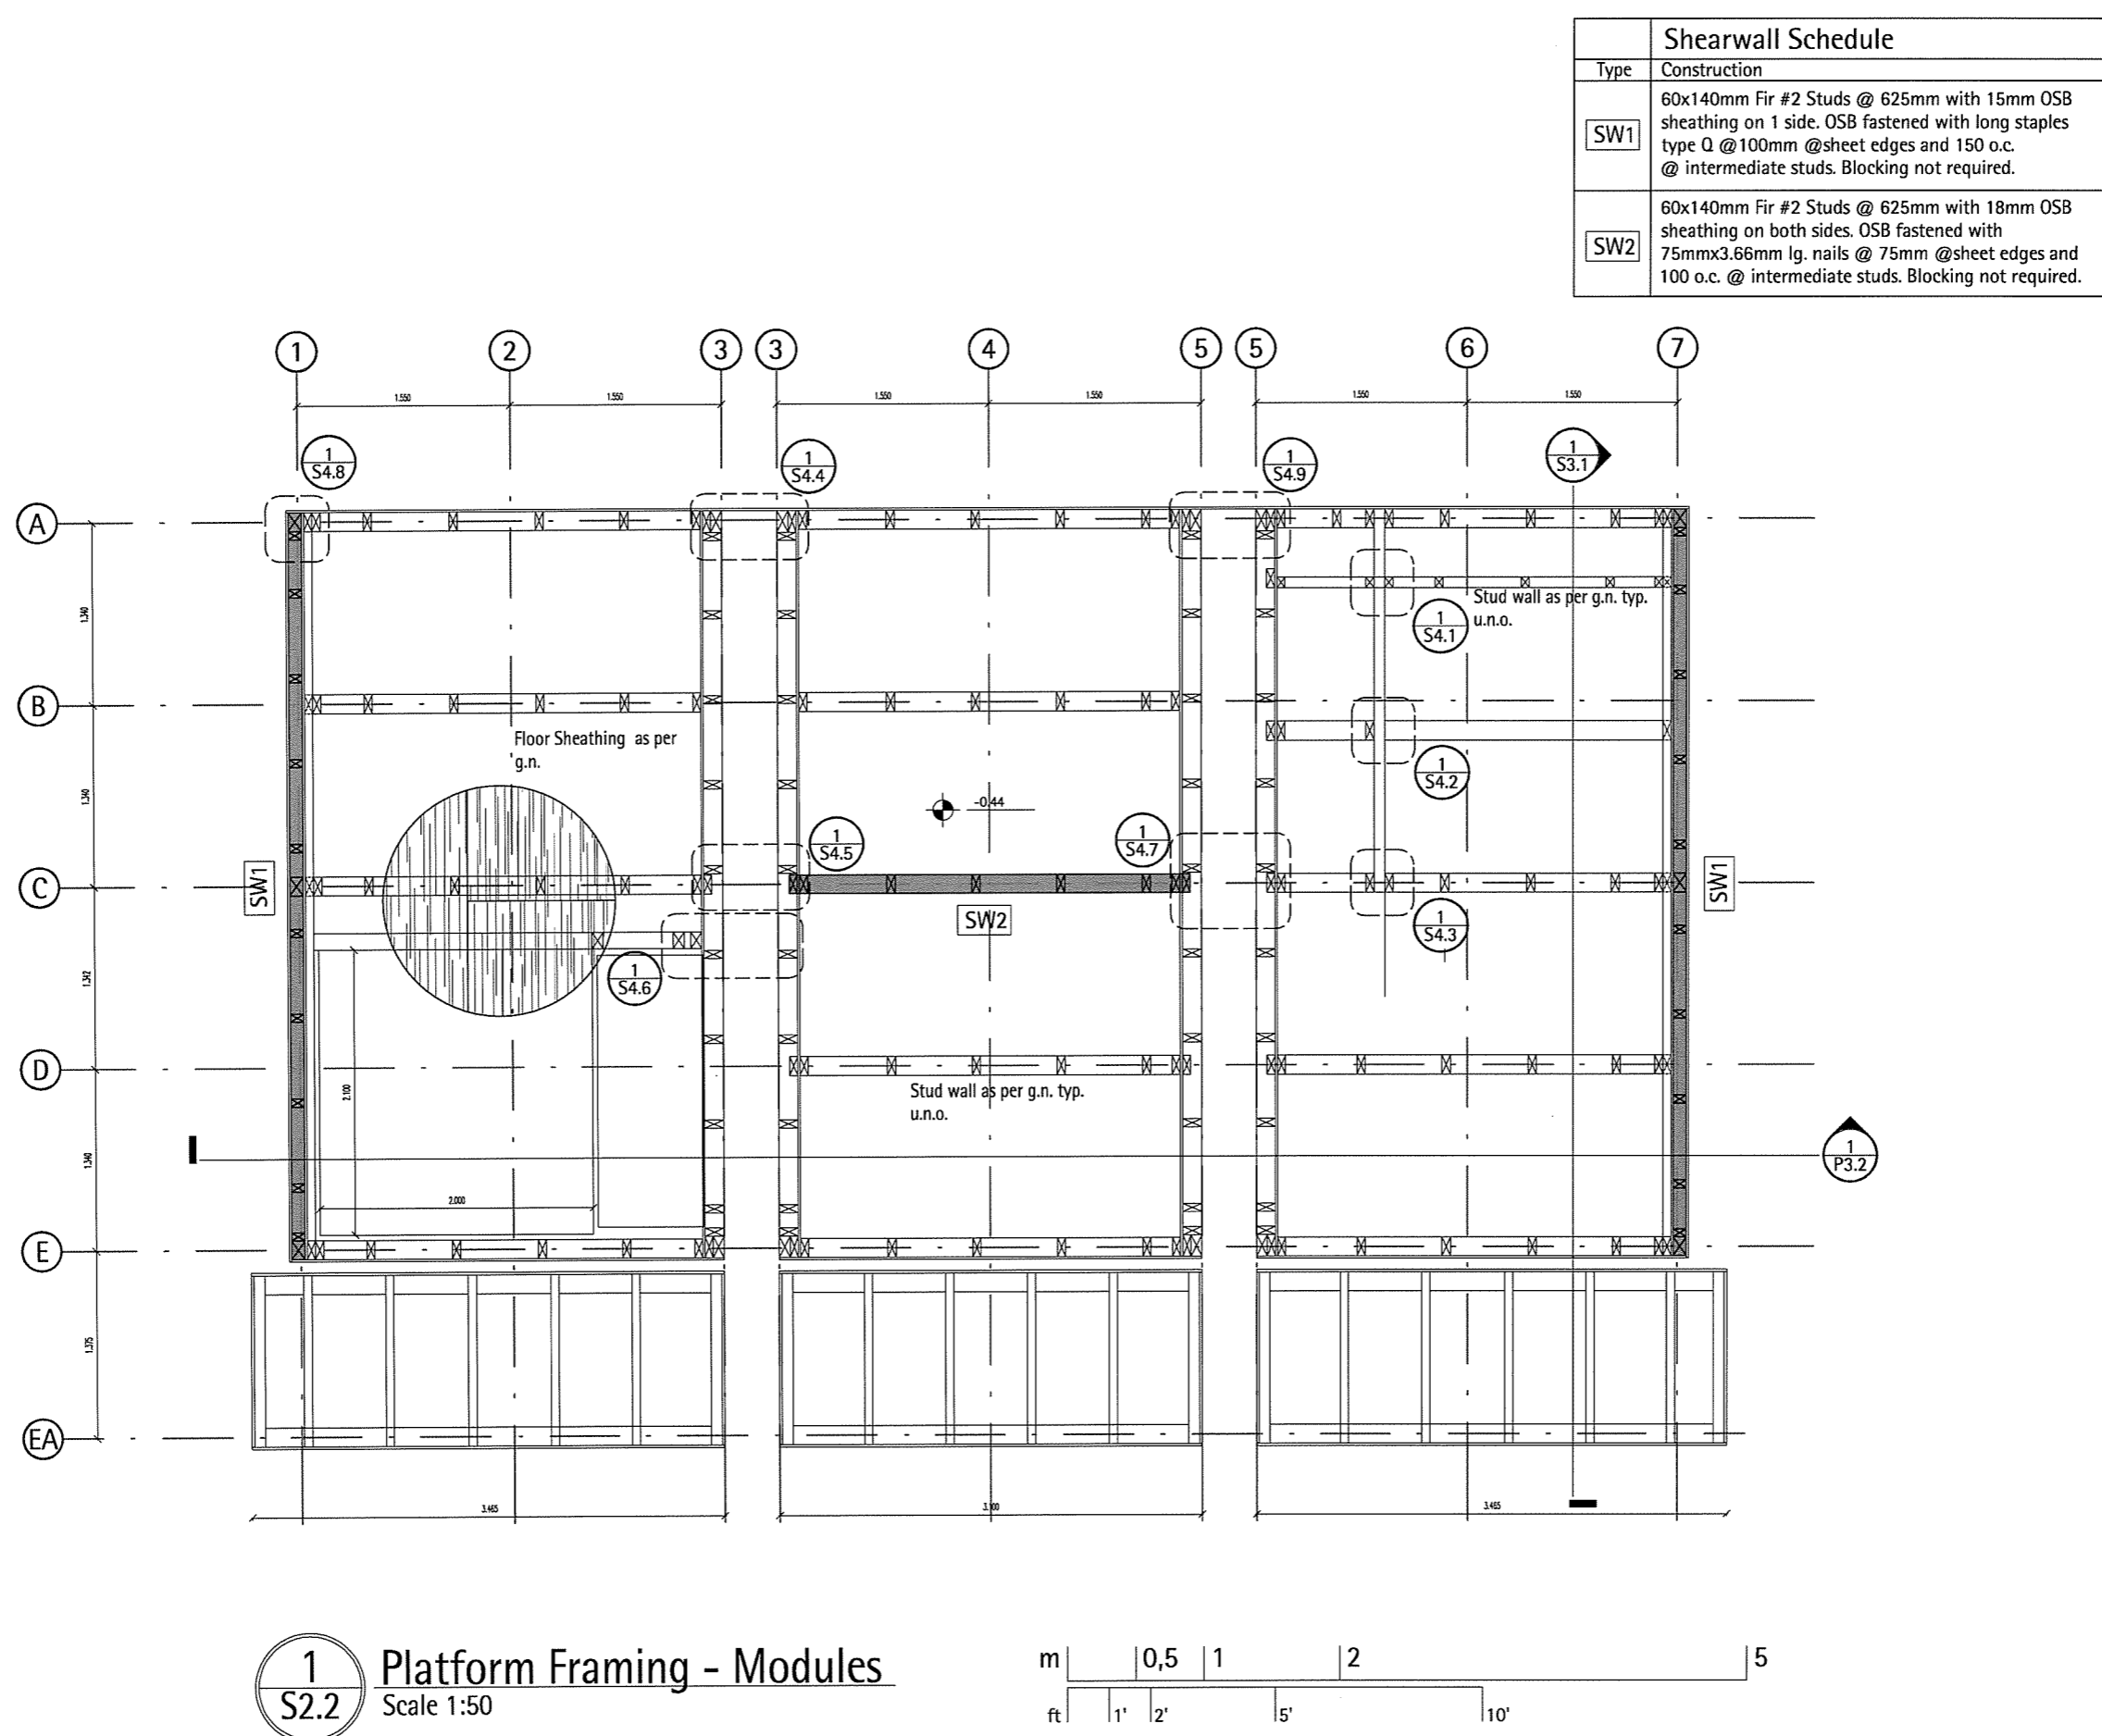

Shearwall Schedule	
Type	Construction
SW1	60x140mm Fir #2 Studs @ 625mm with 15mm OSB sheathing on 1 side. OSB fastened with long staples type Q @ 100mm @sheet edges and 150 o.c. @ intermediate studs. Blocking not required.
SW2	60x140mm Fir #2 Studs @ 625mm with 18mm OSB sheathing on both sides. OSB fastened with 75mmx3.66mm lg. nails @ 75mm @sheet edges and 100 o.c. @ intermediate studs. Blocking not required.

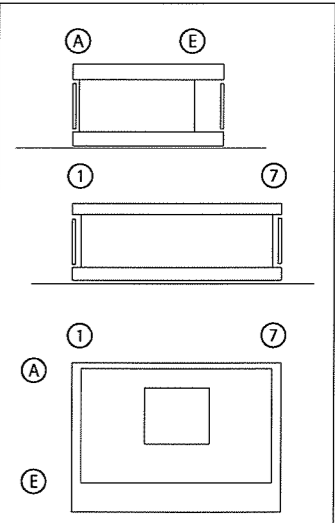




TECHNISCHE  
UNIVERSITÄT  
DARMSTADT

SOLAR DECATHLON 07  
TEAM DEUTSCHLAND

Team Solar Decathlon 2007  
Fachgebiet Entwerfen und Energieeffizientes Bauen  
El-Lissitzky-Straße 1  
64287 Darmstadt  
[www.solardecathlon.de](http://www.solardecathlon.de)  
[fg@ec.tu-darmstadt.de](mailto:fg@ec.tu-darmstadt.de)

	wood board, structural
	wood board, interior
	metal building material
	insulation
	glazing sealant


Seal and Permit

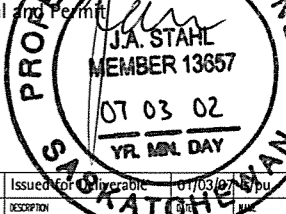


1	Issued for circulation	07/03/02
INDEX	DESCRIPTION	SCALE
1	Platform Framing Expl.	1:50


DRAWING NUMBER  
**S2.2**  
COMPONENT  
**Structure**

**1**  
**S2.2** Platform Framing - Modules  
Scale 1:50

 

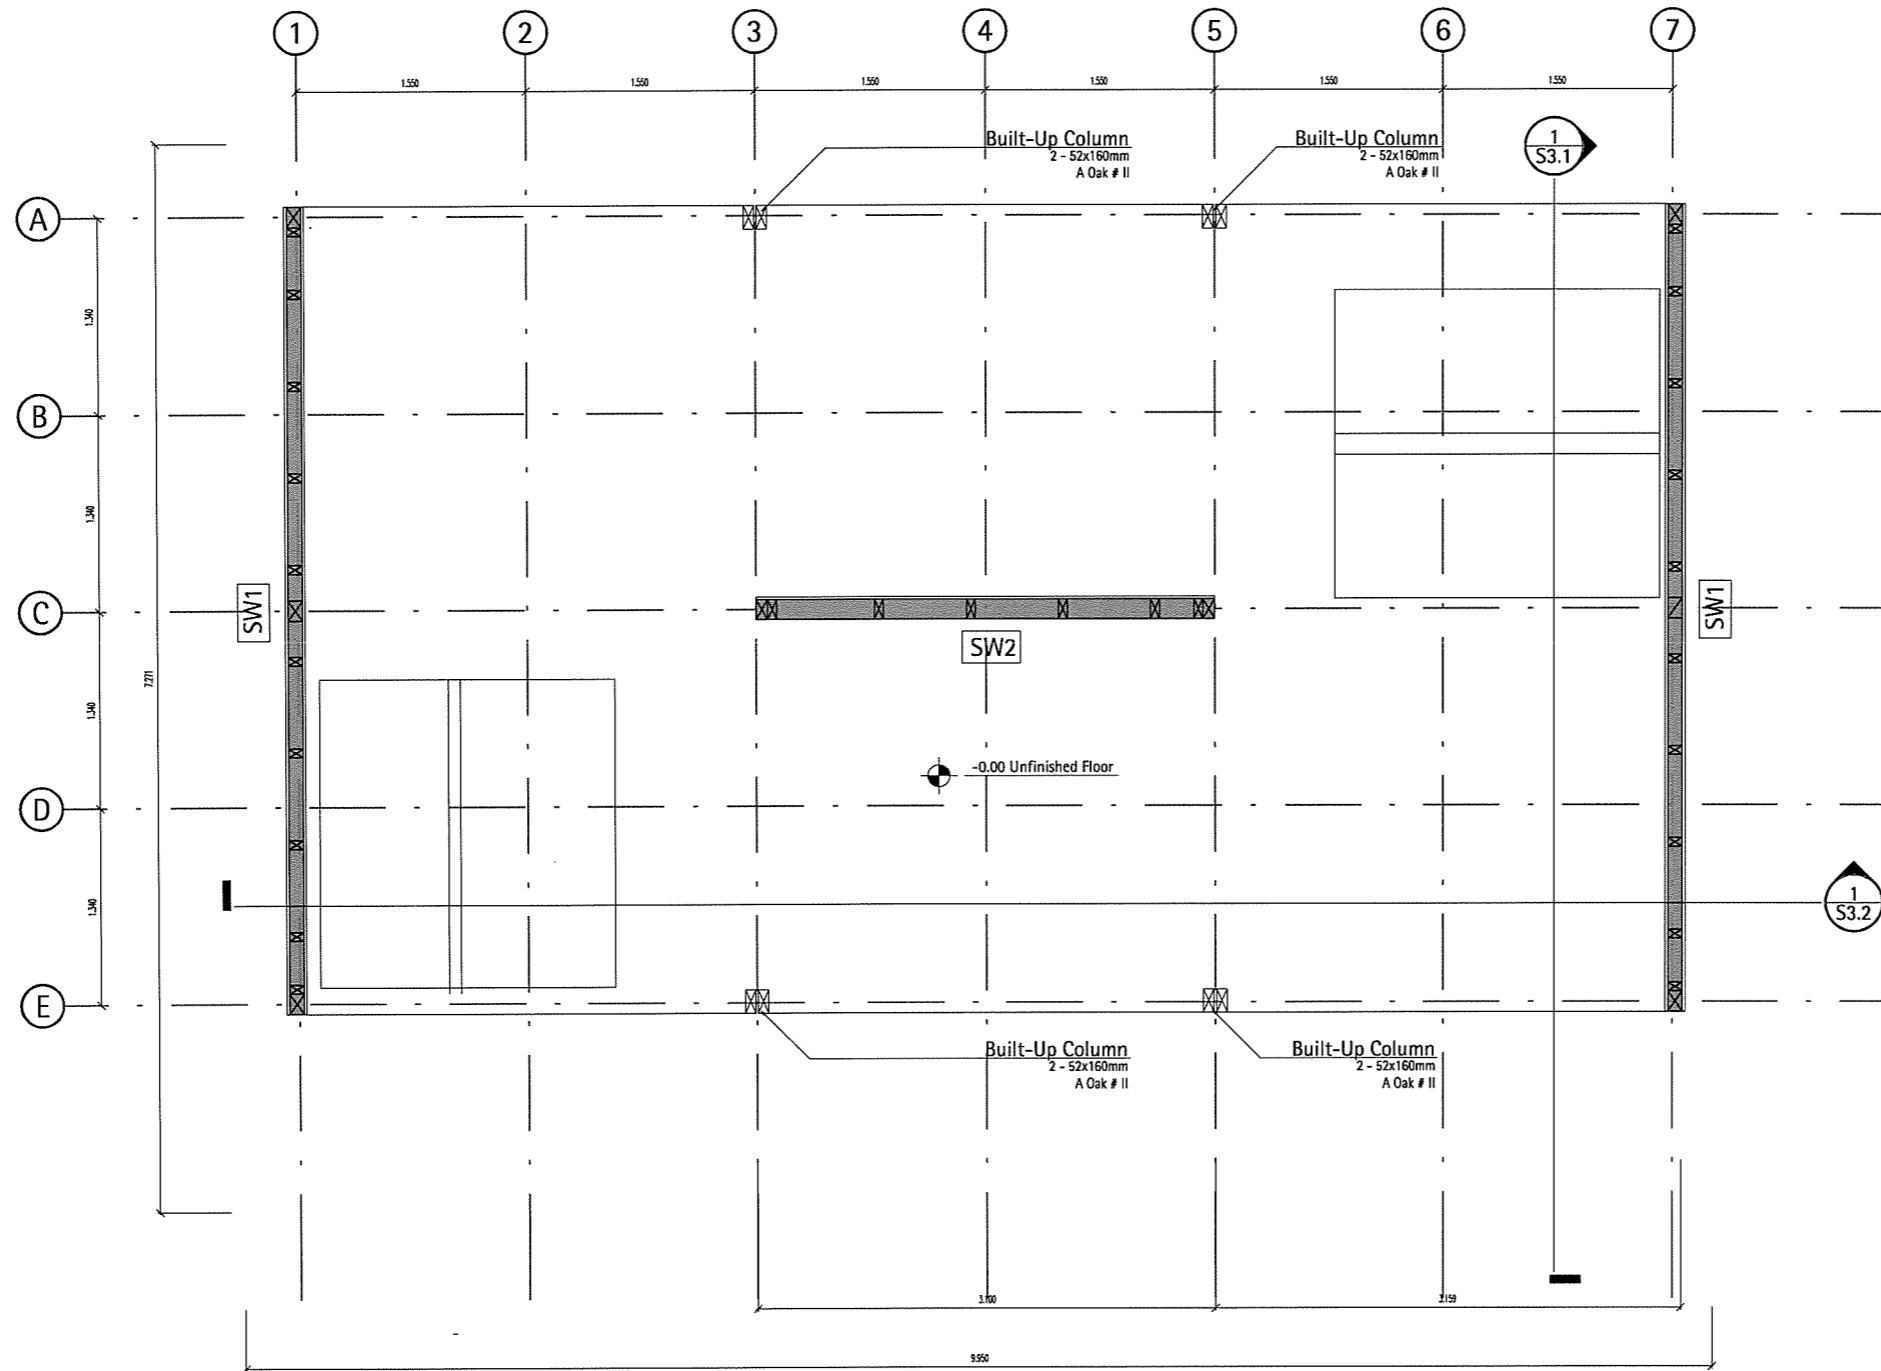

Shearwall Schedule	
Type	Construction
SW1	60x140mm Fir #2 Studs @ 625mm with 15mm OSB sheathing on 1 side. OSB fastened with long staples type Q @ 100mm @sheet edges and 150 o.c. @ intermediate studs. Blocking not required.
SW2	60x140mm Fir #2 Studs @ 625mm with 18mm OSB sheathing on both sides. OSB fastened with 75mmx3.66mm lg. nails @ 75mm @sheet edges and 100 o.c. @ intermediate studs. Blocking not required.

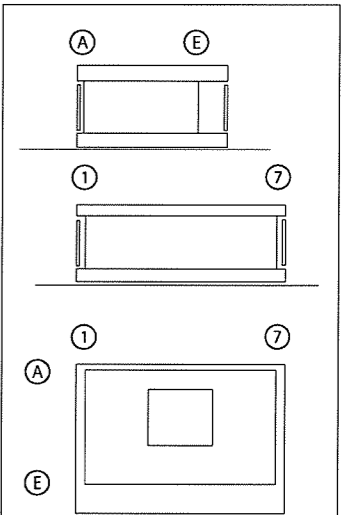








TECHNISCHE  
UNIVERSITÄT  
DARMSTADT

SOLAR DECATHLON 07  
TEAM DEUTSCHLAND


Team Solar Decathlon 2007  
Fachgebiet Entwerfen und Energieeffizientes Bauen  
El-Lissitzky-Straße 1  
64287 Darmstadt  
[www.solardecathlon.de](http://www.solardecathlon.de)  
[fg@ee.tu-darmstadt.de](mailto:fg@ee.tu-darmstadt.de)

  	wood board, structural
	wood board, interior
	metal building material
	insulation
	floor joists


Seal and Permit  
J.A. STAHL  
MEMBER 13657  
07 03 02  
YR. MON. DAY

1	Issued for Approval	01/04/02
INDEX	DESCRIPTION	SCALE
1	Platform Framing Expl.	1:50


**1**  
**S2.3** Floor Plan  
Scale 1:50

 

DRAWING NUMBER  
**S2.3**  
COMPONENT  
**Structure**

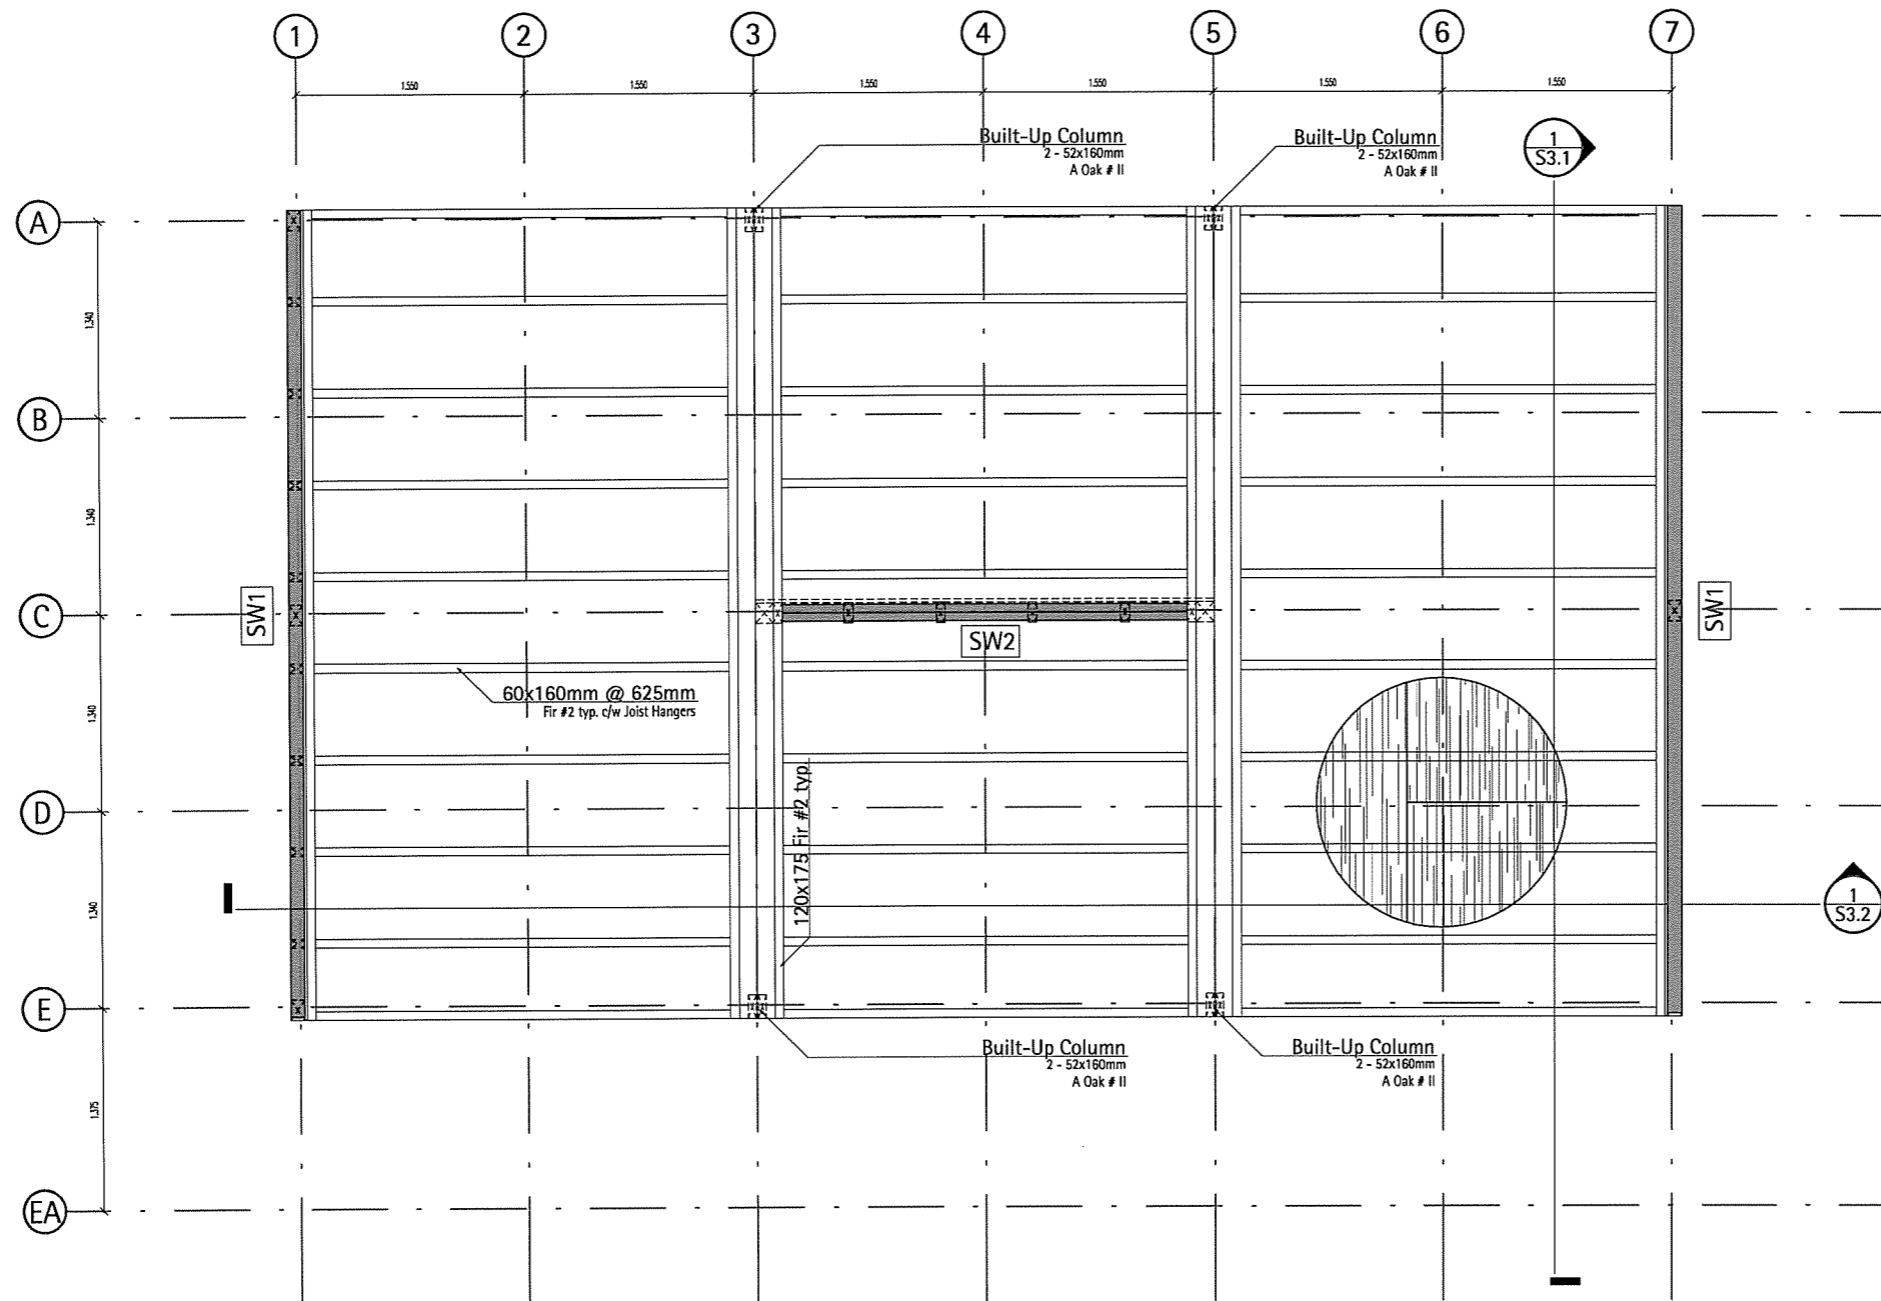

1  
S2.4  
Roof Panels  
Scale 1:50

 

Shearwall Schedule	
Type	Construction
SW1	60x140mm Fir #2 Studs @ 625mm with 15mm OSB sheathing on 1 side. OSB fastened with long staples type Q @ 100mm @sheet edges and 150 o.c. @ intermediate studs. Blocking not required.
SW2	60x140mm Fir #2 Studs @ 625mm with 18mm OSB sheathing on both sides. OSB fastened with 75mmx3.66mm lg. nails @ 75mm @sheet edges and 100 o.c. @ intermediate studs. Blocking not required.

TECHNISCHE UNIVERSITÄT DARMSTADT

**SOLAR DECATHLON 07**

**TEAM DEUTSCHLAND**

Team Solar Decathlon 2007  
 Fachgebiet Entwerfen und Energieeffizientes Bauen  
 El-Lissitzky-Straße 1  
 64287 Darmstadt  
 www.solardecathlon.de  
 fg@ee.tu-darmstadt.de

wood board structural  
 wood board non structural  
 metal building material  
 insulation  
 glass  
 other

Seal and Permit: J.A. STAHL  
 MEMBER 13657  
 07.03.02  
 YR. MON. DAY

INDEX	DESCRIPTION	DATE	NAME
1	Issued for delivery	07/03/02	Jerpu


INDEX	DESCRIPTION	SCALE
1	Roof Panels	1:50

DRAWING NUMBER


**S2.4**

COMPONENT



**Structure**

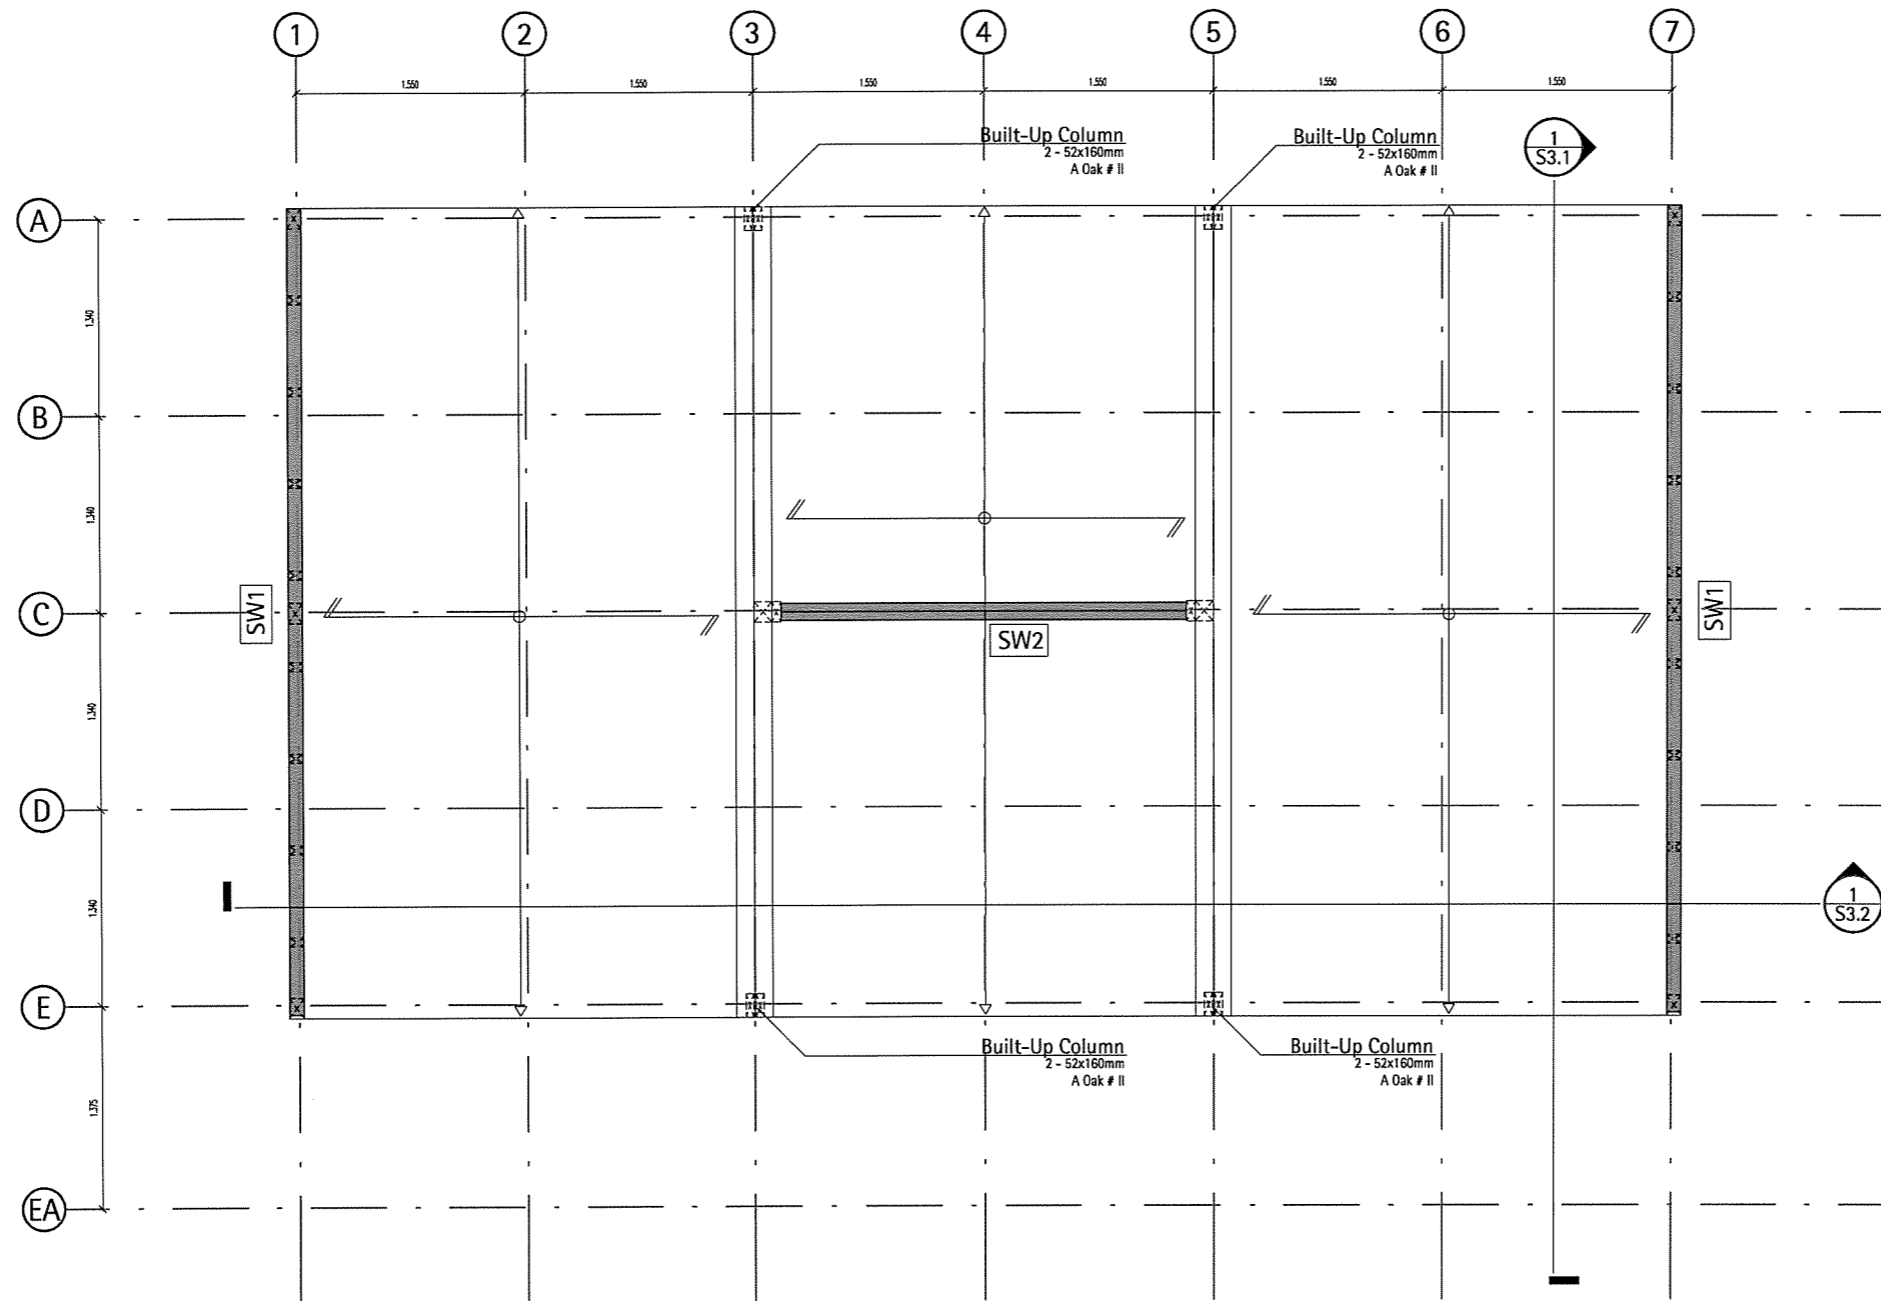



1  
S2.5  
Roof Framing  
Scale 1:50

 

Shearwall Schedule	
Type	Construction
SW1	60x140mm Fir #2 Studs @ 625mm with 15mm OSB sheathing on 1 side. OSB fastened with long staples type Q @ 100mm @ sheet edges and 150 o.c. @ intermediate studs. Blocking not required.
SW2	60x140mm Fir #2 Studs @ 625mm with 18mm OSB sheathing on both sides. OSB fastened with 75mmx3.66mm lg. nails @ 75mm @ sheet edges and 100 o.c. @ intermediate studs. Blocking not required.

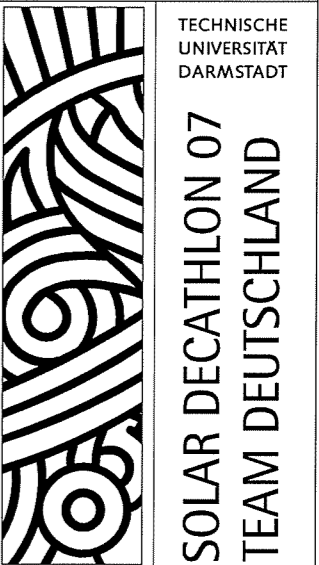
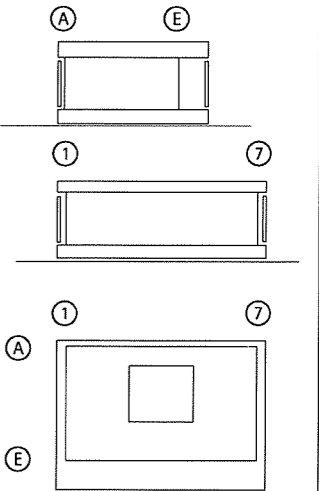



Team Solar Decathlon 2007  
Fachgebiet Entwerfen und Energieeffizientes Bauen  
El-Lissitzky-Straße 1  
64287 Darmstadt  
[www.solardecathlon.de](http://www.solardecathlon.de)  
[fg@ee.tu-darmstadt.de](mailto:fg@ee.tu-darmstadt.de)

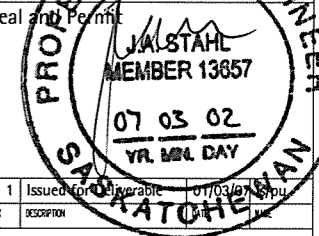 


INDEX	DESCRIPTION	SCALE
1	Roof Framing	1:50


DRAWING NUMBER  
**S2.5**  
COMPONENT  
**Structure**

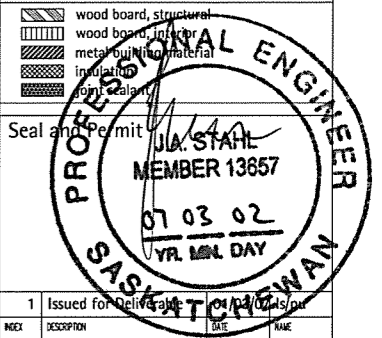 

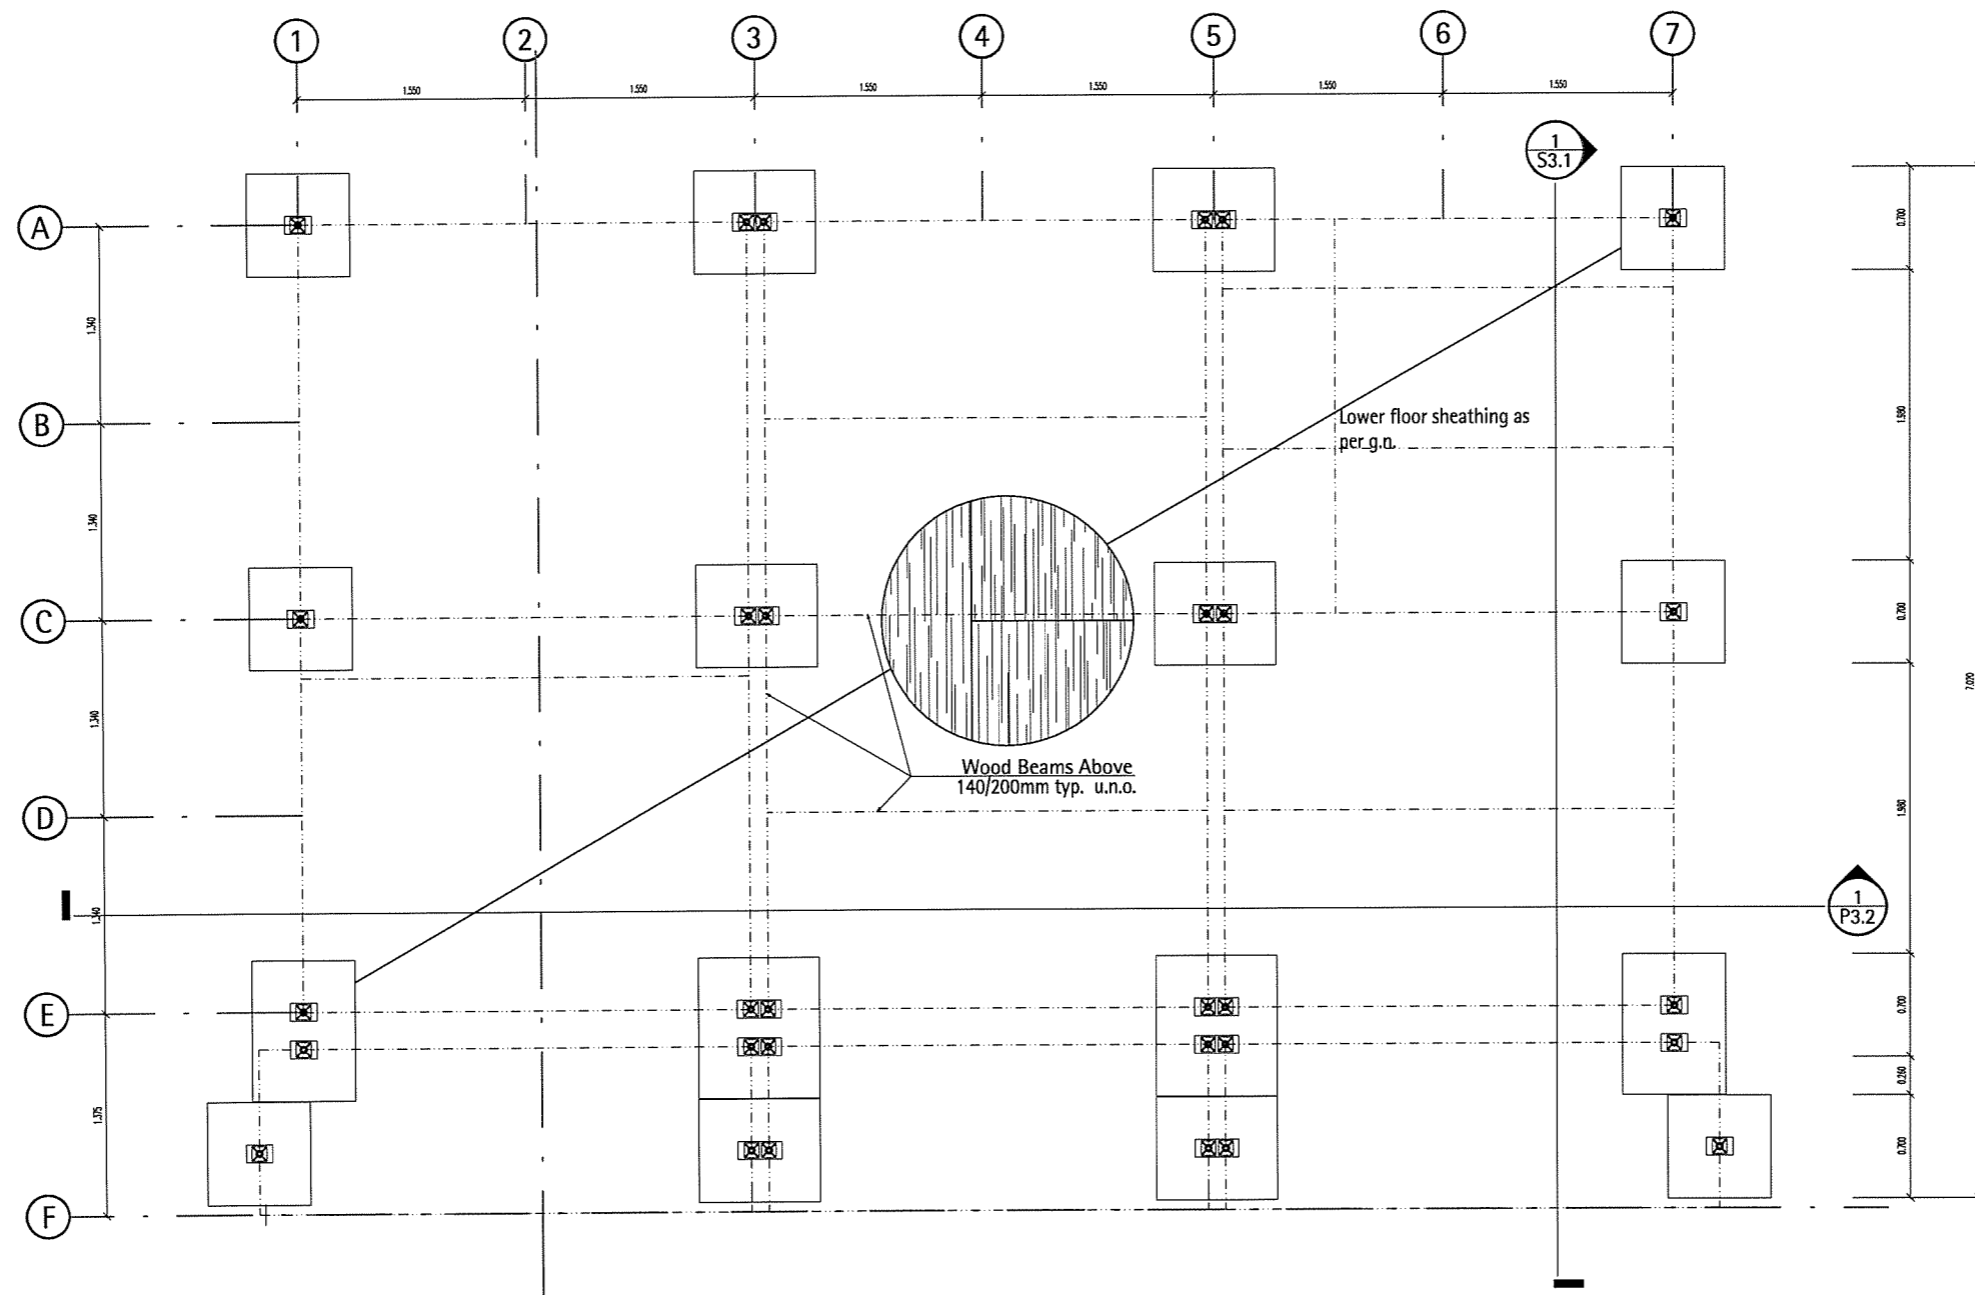

**1**  
**S2.7** Foundation Plan  
Scale 1:50

 



TECHNISCHE  
UNIVERSITÄT  
DARMSTADT

**SOLAR DECATHLON 07**  
**TEAM DEUTSCHLAND**

Team Solar Decathlon 2007  
Fachgebiet Entwerfen und Energieeffizientes Bauen  
El-Lissitzky-Straße 1  
64287 Darmstadt  
[www.solardecathlon.de](http://www.solardecathlon.de)  
[fg@ec.tu-darmstadt.de](mailto:fg@ec.tu-darmstadt.de)

Seal and Permit

**PROF. J.A. STAHL**  
MEMBER 13657  
07 03 02  
YR. MNL. DAY

1 Issued for Delivery to the Client



INDEX	DESCRIPTION	DATE	BY
1	Foundation Plan		

DRAWING NUMBER

**S2.7**

COMPONENT

**Structure**

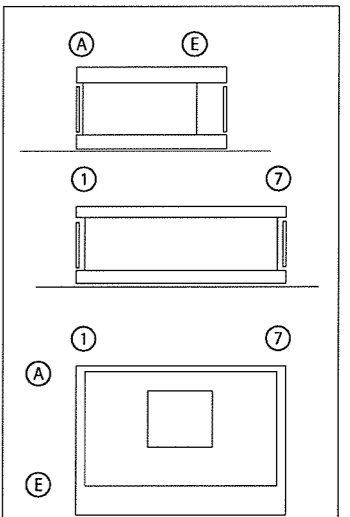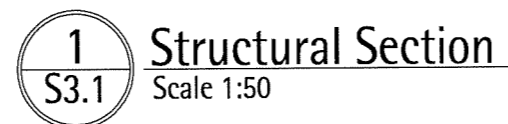

Sa  
OSI  
One  
OSI

W  
St  
Sc  
Tc  
W






W  
Jc  
Na  
St

TECHNISCHE  
UNIVERSITÄT  
DARMSTADT

SOLAR DEATHLON 07  
TEAM DEUTSCHLAND

Team Solar Decathlon 2007  
Fachgebiet Entwerfen und Energieeffizientes Bauen  
El-Lissitzky-Straße 1  
64287 Darmstadt

www.solardecathlon.de  
fg@ee.tu-darmstadt.de

  wood board, structural  
 wood board, interior  
 metal building material  
 insulation  
 joint sealant

Seal and Permit

J.A. STAHL  
MEMBER 13657

07 03 02  
YR. MON. DAY

1	Issued for Deliverable	01/03/07	15/01/07
---	------------------------	----------	----------


Sl. No.	DESCRIPTION	SCALE
1	Structural Section	1:50

PAGE NUMBER


### S3.1

## APPENDIX

# Structure

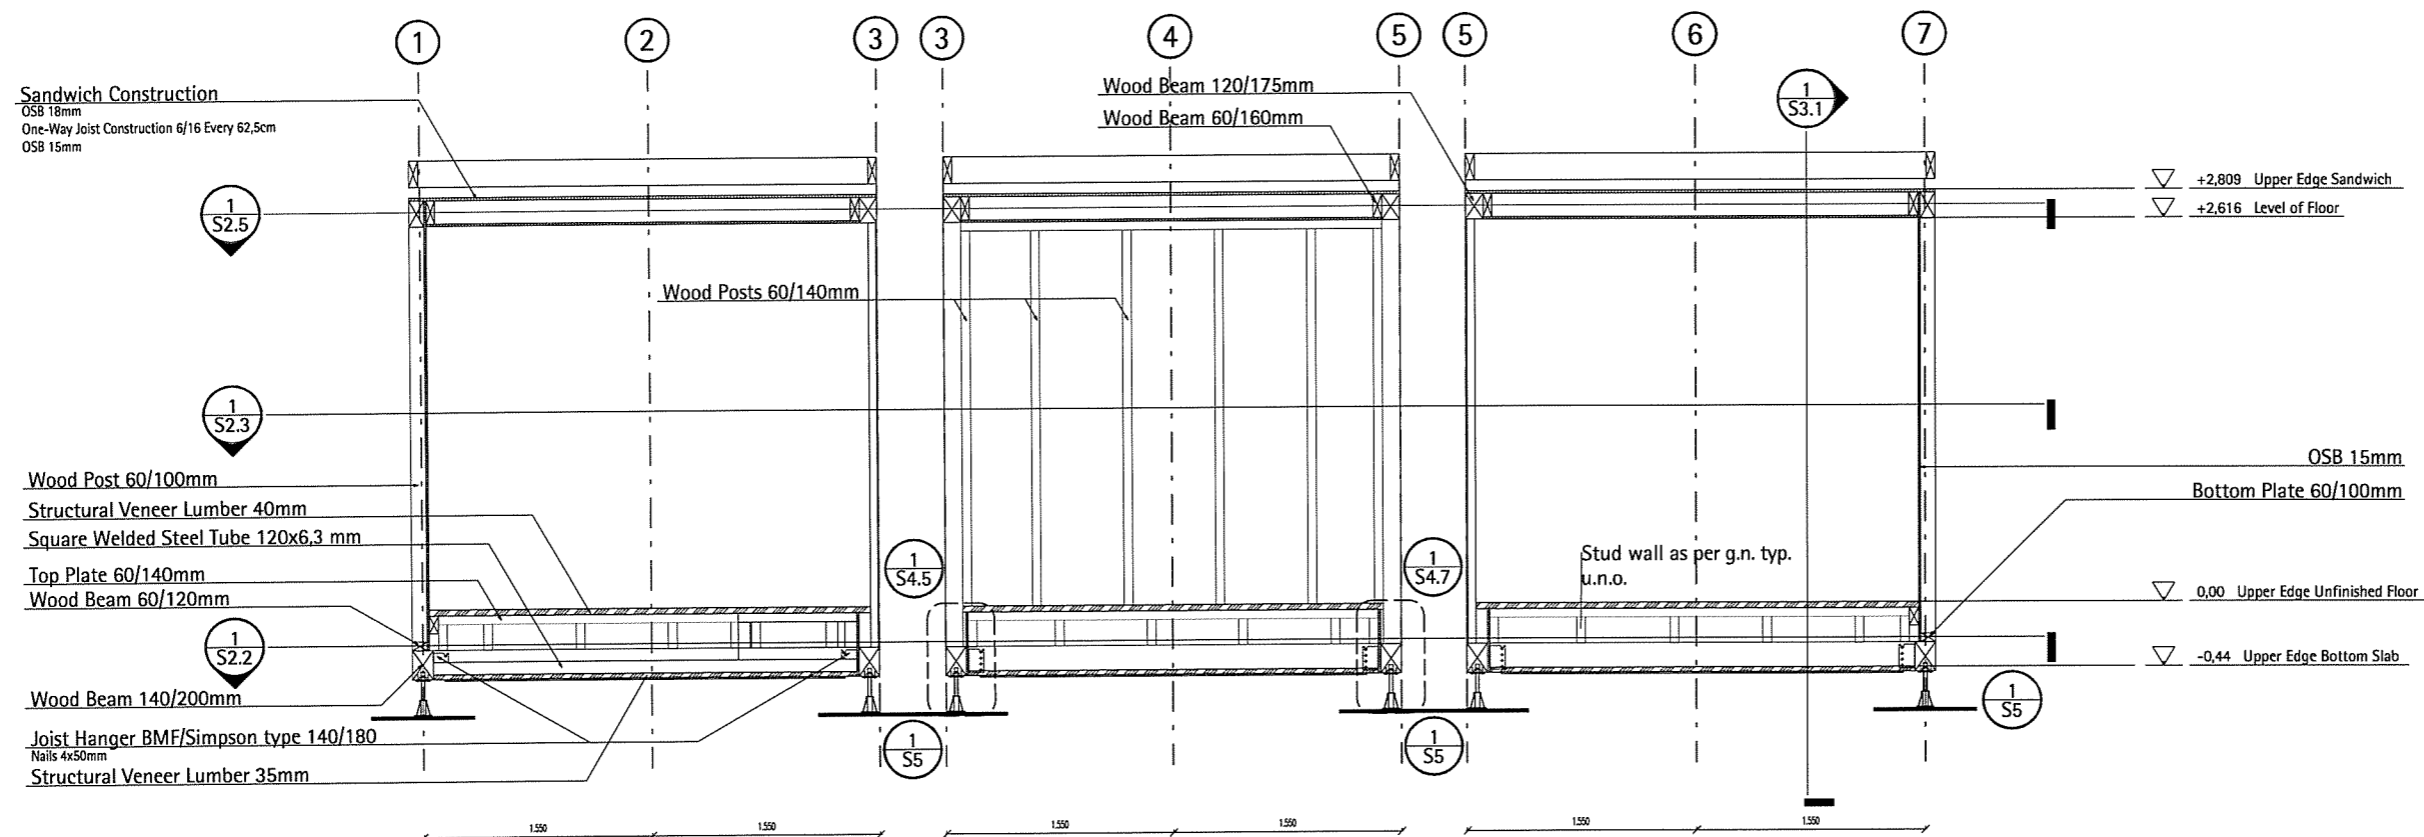

**1**  
**S3.2** **Structural Longitudinal Section**  
 Scale 1:50

 

**TECHNISCHE UNIVERSITÄT DARMSTADT**

**SOLAR DECATHLON 07**

**TEAM DEUTSCHLAND**

Team Solar Decathlon 2007  
 Fachgebiet Entwerfen und Energieeffizientes Bauen  
 El-Lissitzky-Straße 1  
 64287 Darmstadt  
 www.solardecathlon.de  
 fg@ee.tu-darmstadt.de

wood board, structural  
 wood board, interior  
 metal building material  
 insulation  
 joint sealant

**PROFESSIONAL ENGINEER**  
 J.A. STAHL  
 MEMBER 13657  
 07 03 02  
 GYSKATCHEWAN

INDEX	DESCRIPTION	DATE	BY	CHK
1	Structural Long. Section	1:50		

DRAWING NUMBER

**S3.2**

COMPONENT

**Structure**

**Seal and Fastener**


**1 S2.5**  
**1 S2.3**  
**1 S2.2**  
**1 S4.5**  
**1 S4.7**  
**1 S5**  
**1 S3.1**

**+2,809 Upper Edge Sandwich**  
**+2,616 Level of Floor**  
**0,00 Upper Edge Unfinished Floor**  
**-0,44 Upper Edge Bottom Slab**


**OSB 15mm**  
**Bottom Plate 60/100mm**

**Stud wall as per g.n. typ. u.n.o.**



**1.550 1.550 1.550 1.550 1.550 1.550**

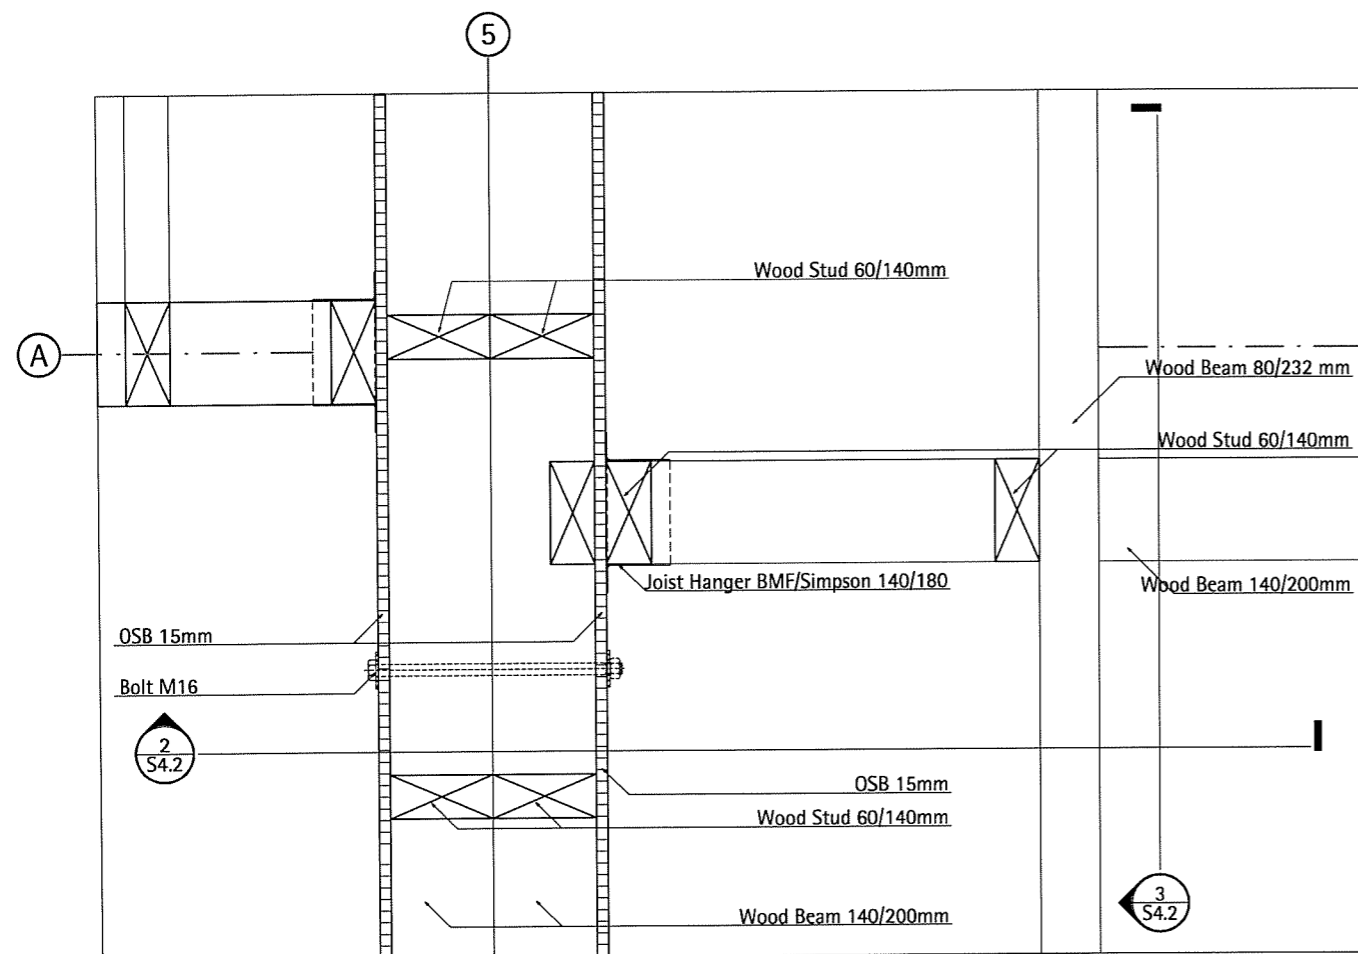


1 Platform Detail Bed  
Scale 1:10

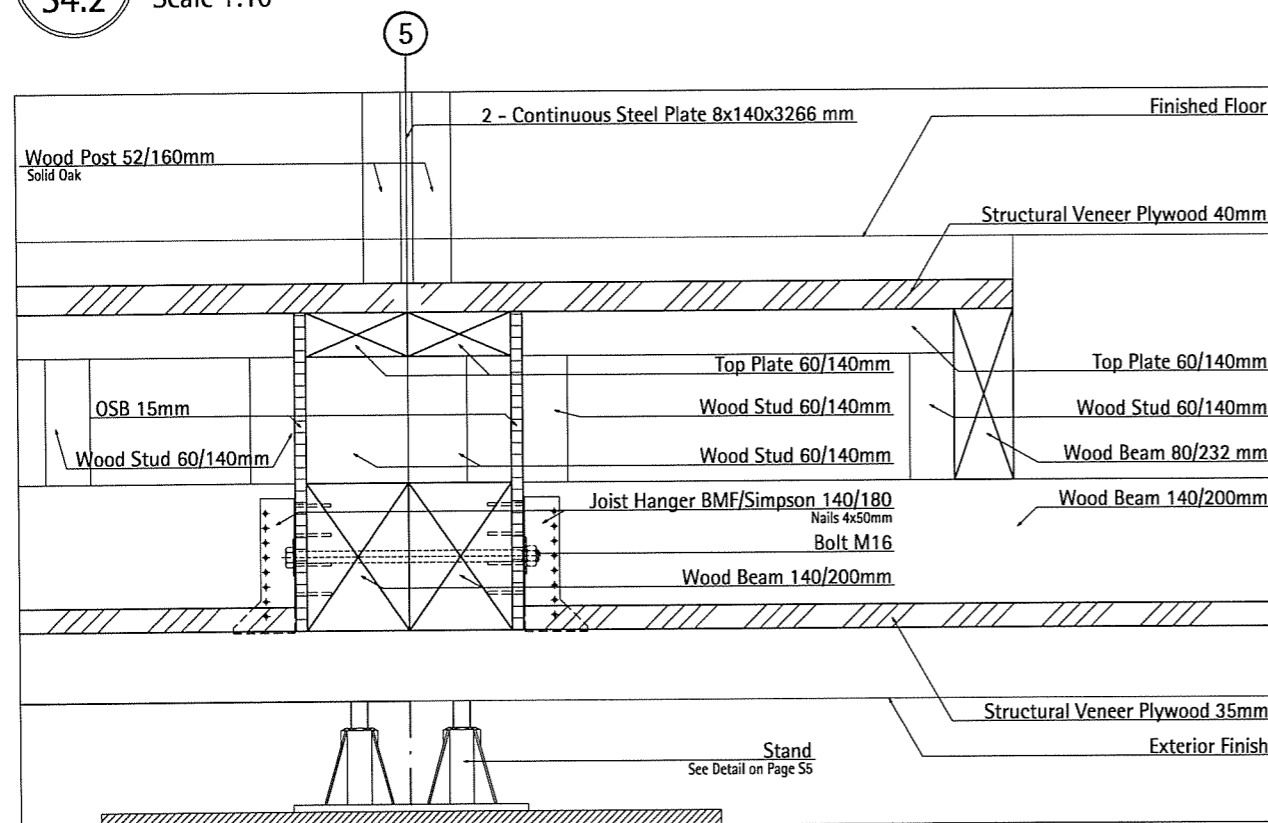

2 Section Platform Detail Bed  
Scale 1:10

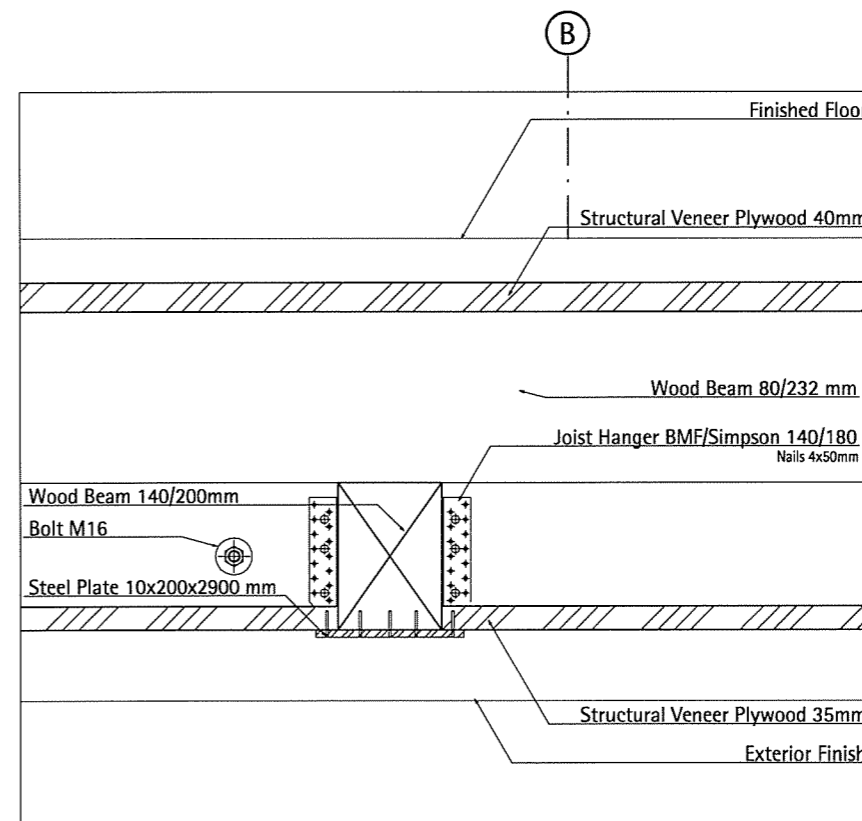 

3 Section Platform Detail Bed  
Scale 1:10

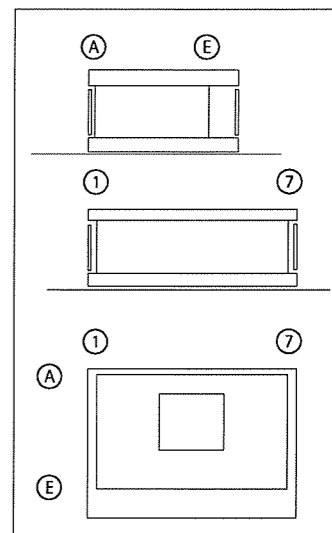


TECHNISCHE  
UNIVERSITÄT  
DARMSTADT

SOLAR DECATHLON 07  
TEAM DEUTSCHLAND

Team Solar Decathlon 2007  
Fachgebiet Entwerfen und Energieeffizientes Bauen  
El-Lissitzky-Straße 1  
64287 Darmstadt

www.solardecathlon.de  
fg@ec.tu-darmstadt.de

wood board, structural  
wood board, interior  
metal building material  
insulation  
joint sealant

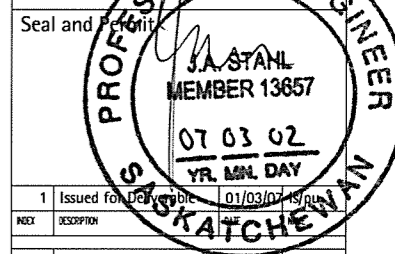

1 Issued for Design 01/03/07

INDEX DESCRIPTION SCALE

1 Platform Detail Bed 1:10

2 Section Detail Bed 1:10


3 Section Detail Bed 1:10

DRIVING NUMBER


COMPOUNT

S4.2



Structure

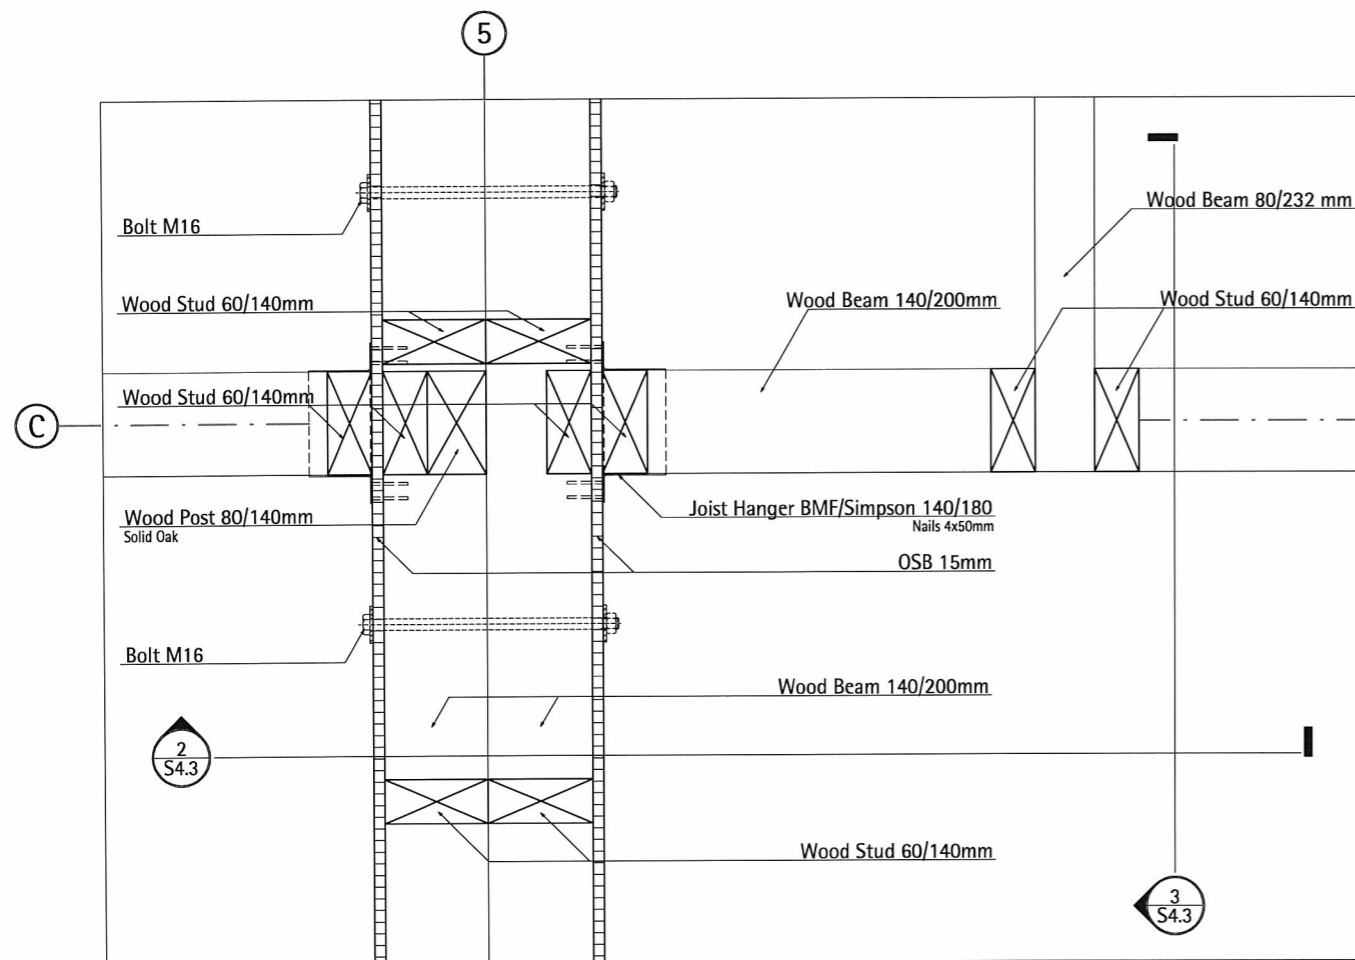

**1**  
S4.3  
**Platform Detail Bed**  
Scale 1:10

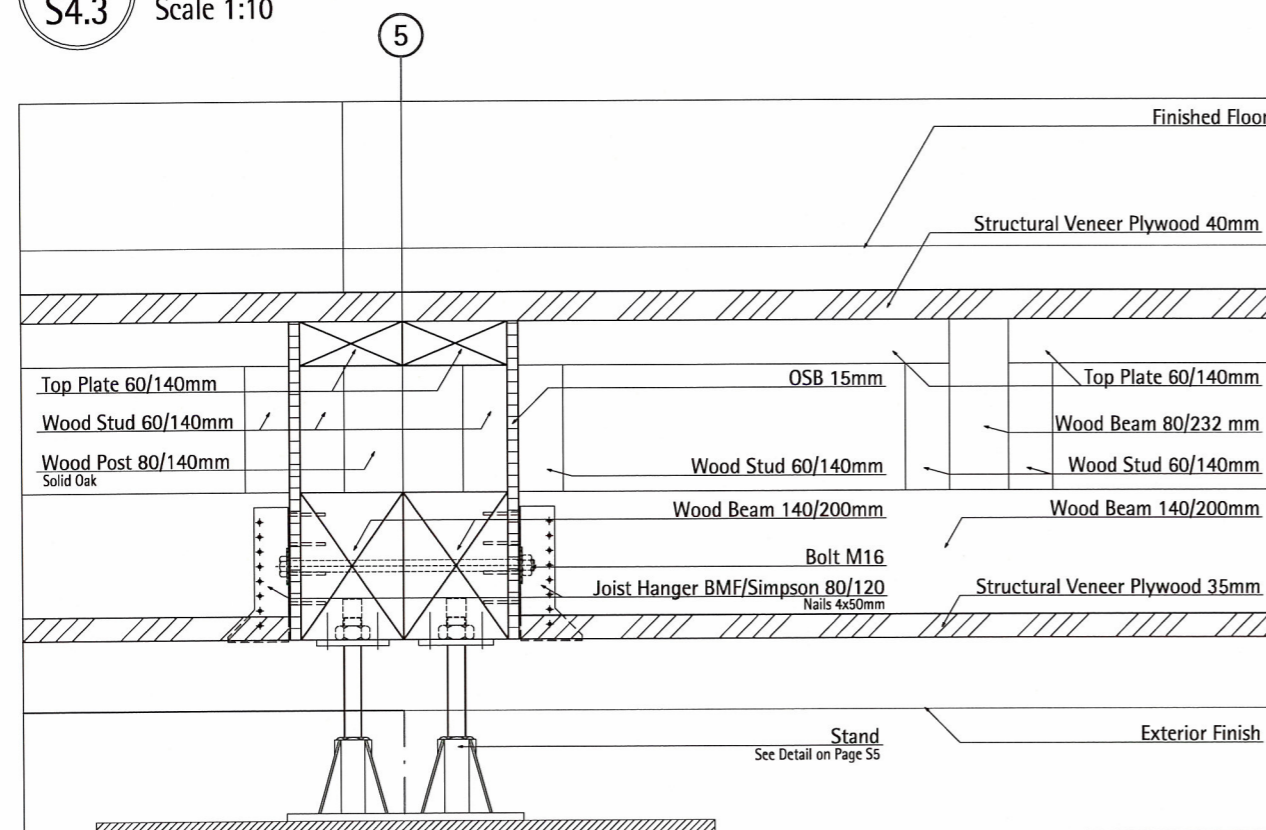

**2**  
S4.3  
**Section Platform Detail Bed**  
Scale 1:10

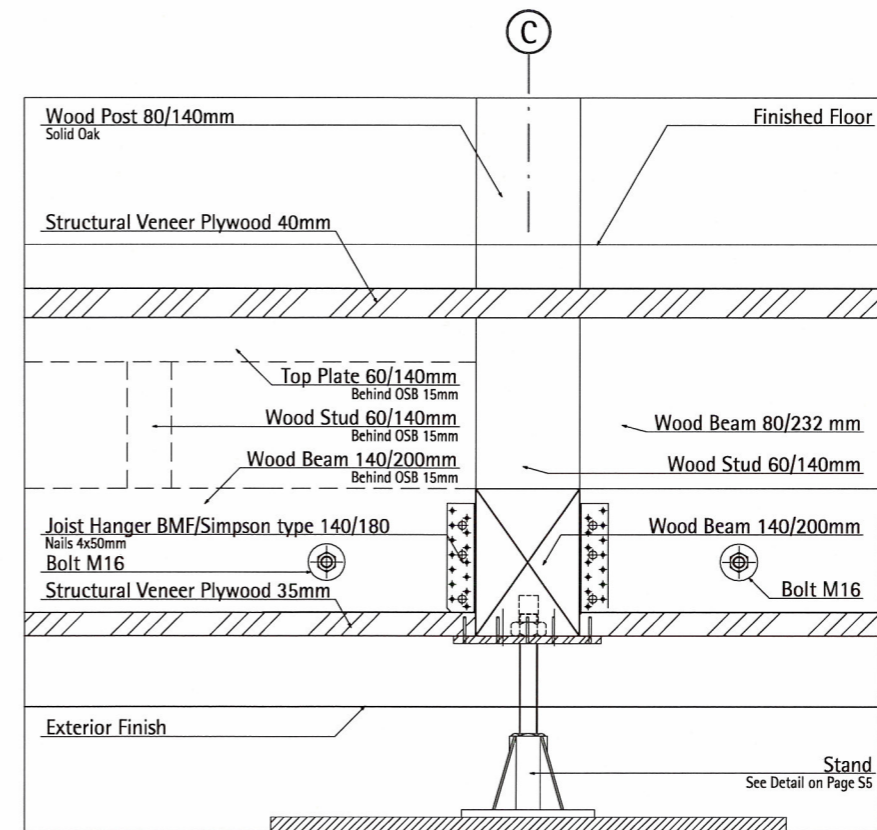 

**3**  
S4.3  
**Section Platform Detail Bed**  
Scale 1:10



TECHNISCHE  
UNIVERSITÄT  
DARMSTADT

**SOLAR DECATHLON 07**  
**TEAM DEUTSCHLAND**

Team Solar Decathlon 2007  
Fachgebiet Entwerfen und Energieeffizientes Bauen  
El-Lissitzky-Straße 1  
64287 Darmstadt  
[www.solardecathlon.de](http://www.solardecathlon.de)  
[fg@ec.tu-darmstadt.de](mailto:fg@ec.tu-darmstadt.de)


Seal and Permit  
J.A. STAHL  
MEMBER 13657  
07 03 02  
YR. MM. DAY  
SASKA TOEWAN

INDEX	DESCRIPTION	DATE	NAME
1	Issued for Designation	07.03.02	SASKA TOEWAN


INDEX	DESCRIPTION	SCALE
1	Platform Detail Bed	1:10
2	Section Detail Bed	1:10
3	Section Detail Bed	1:10

DRAWING NUMBER  
**S4.3**



COMPONENT  
**Structure**

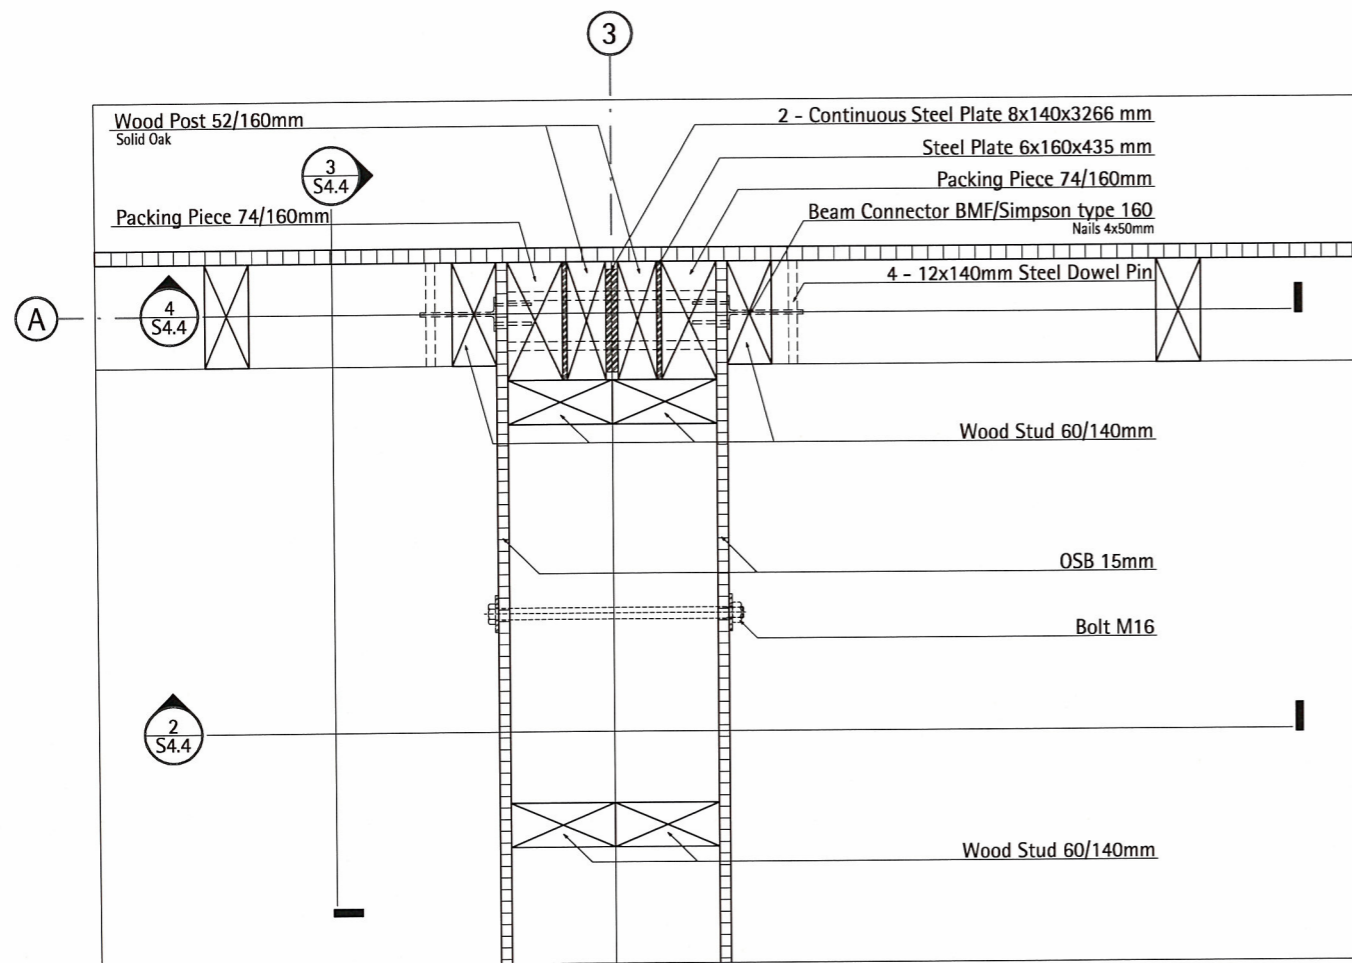


**1**  
S4.4 Platform Module Joint Axis 3 North  
Scale 1:10

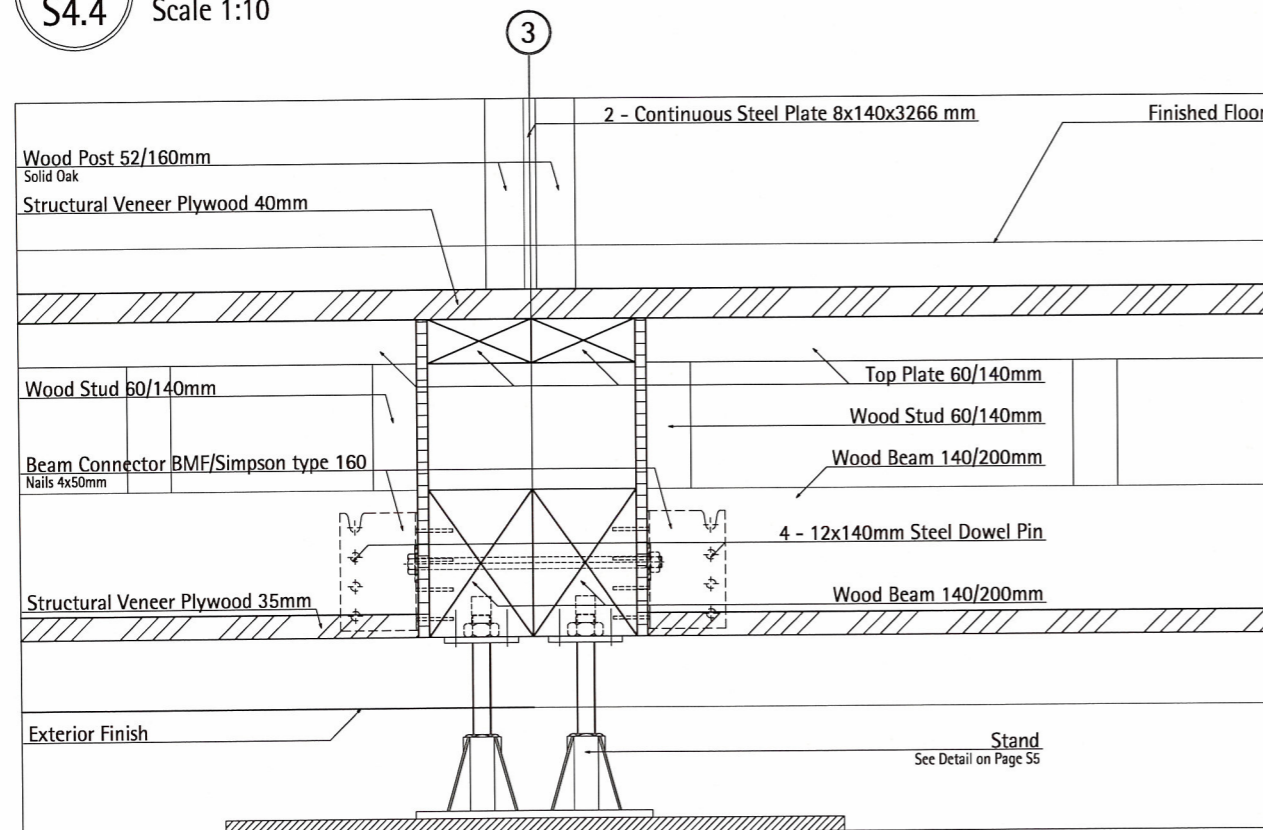

**2**  
S4.4 Section Platform Module Joint Axis 3 North  
Scale 1:10

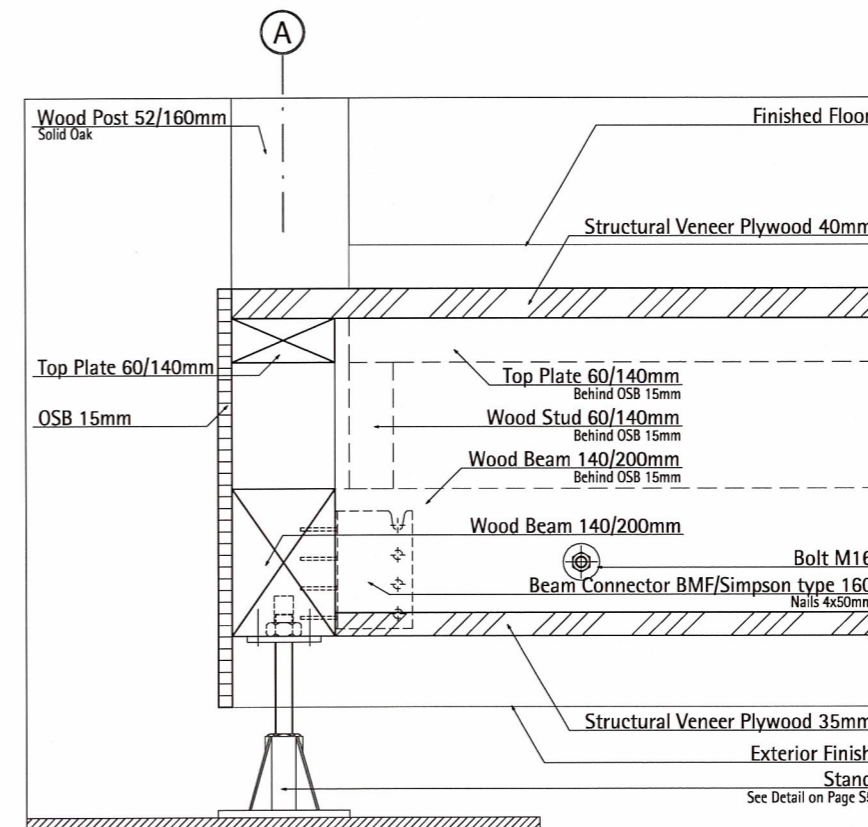 

**3**  
S4.4 Section Platform Module Joint Axis 3  
Scale 1:10



TECHNISCHE  
UNIVERSITÄT  
DARMSTADT

**SOLAR DECATHLON 07**  
**TEAM DEUTSCHLAND**

Team Solar Decathlon 2007  
Fachgebiet Entwerfen und Energieeffizientes Bauen  
El-Lissitzky-Straße 1  
64287 Darmstadt  
[www.solardecathlon.de](http://www.solardecathlon.de)  
[fg@ee.tu-darmstadt.de](mailto:fg@ee.tu-darmstadt.de)


wood board, structural  
wood board, interior  
metal building material  
insulation  
joint contact

Seal and Permit  
J.A. STAHL  
MEMBER 13657  
07.03.02  
YR. MM. DAY


INDEX	DESCRIPTION	SCALE
1	Module Joint Axis 3	1:10
2	Section Module Joint	1:10
3	Section Module Joint	1:10

DRAWING NUMBER  
**S4.4**



COMPONENT  
**Structure**

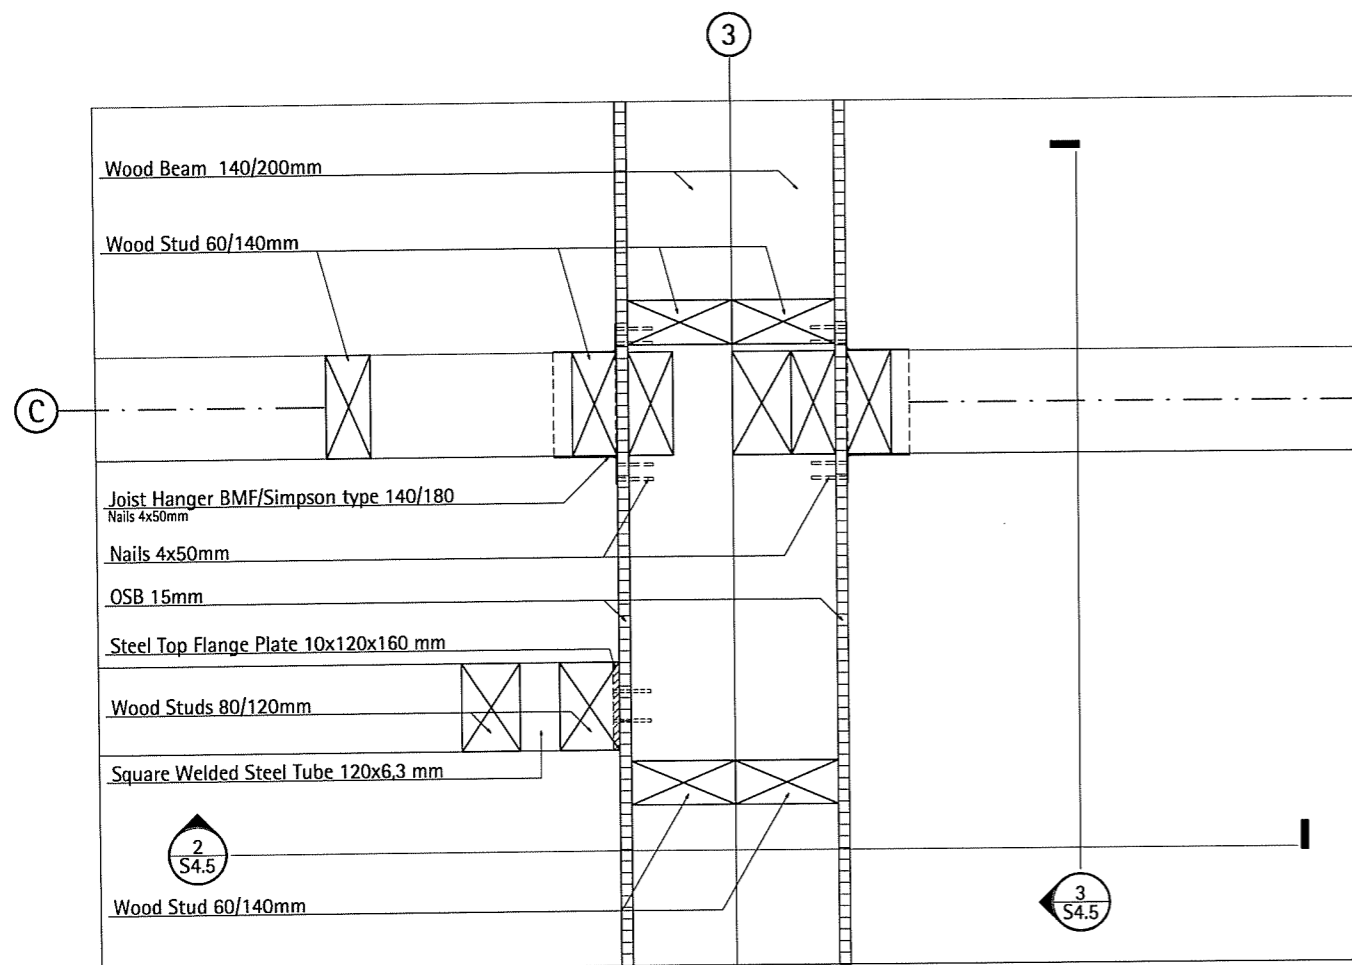



1 Platform Module Joint Axis 3 Center  
S4.5 Scale 1:10

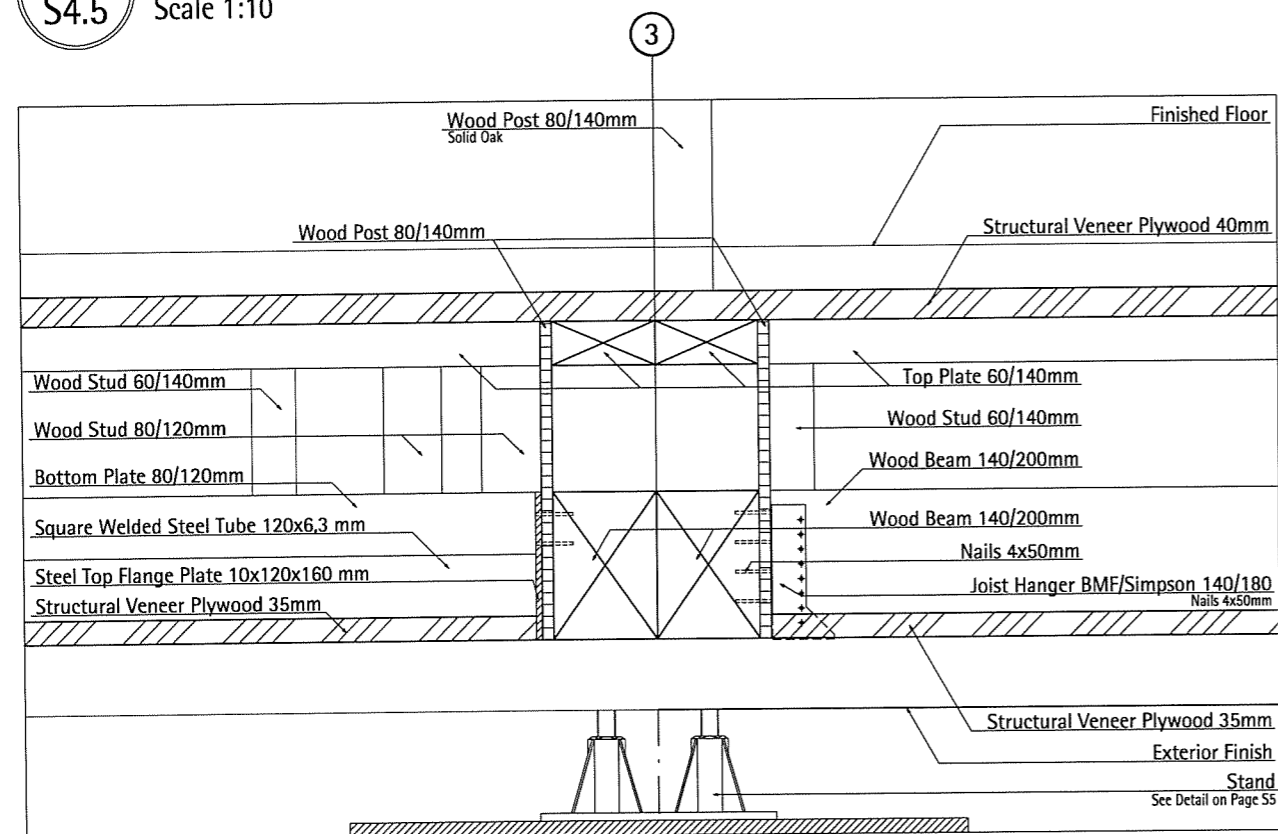


2 Section Platform Module Joint Axis 3 Center  
S4.5 Scale 1:10

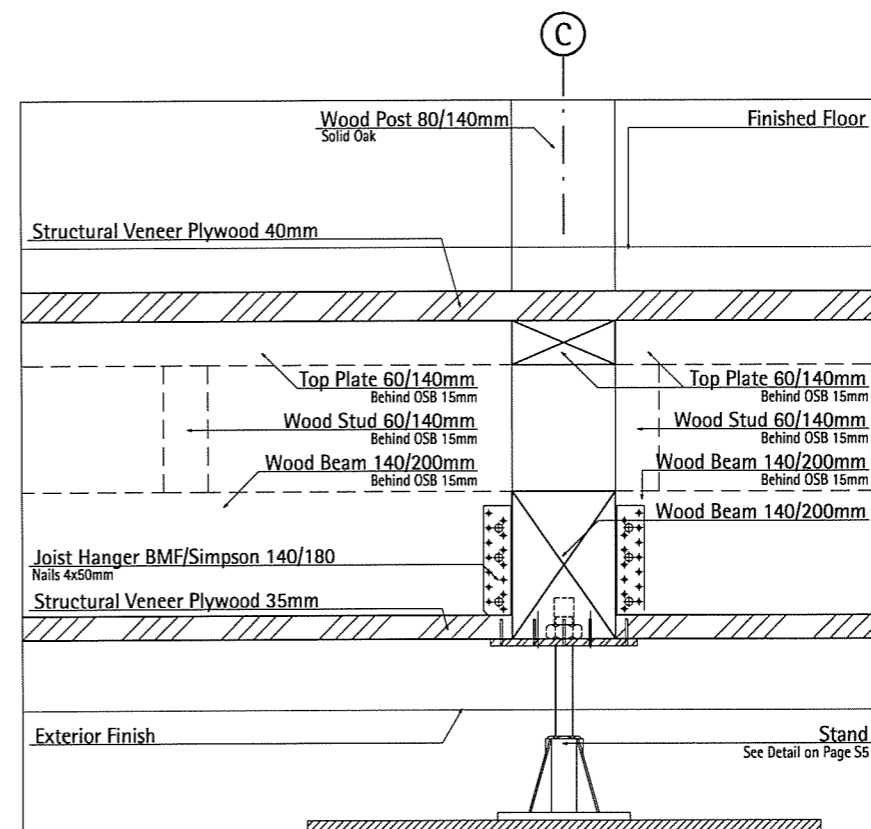 


3 Section Platform Module Joint Axis 3  
S4.5 Scale 1:10

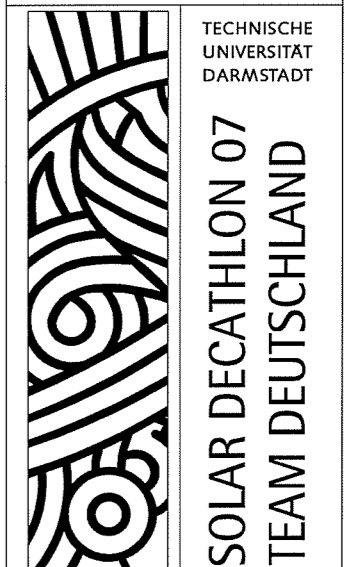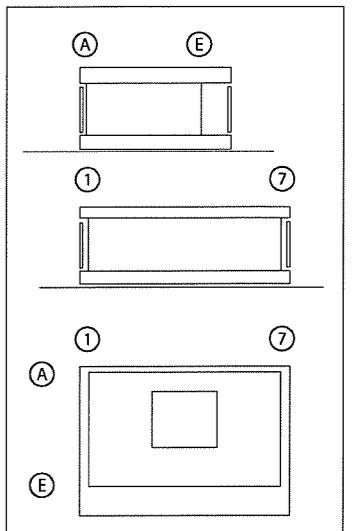

Team Solar Decathlon 2007  
Fachgebiet Entwerfen und Energieeffizientes Bauen  
El-Lissitzky-Straße 1  
64287 Darmstadt  
[www.solardecathlon.de](http://www.solardecathlon.de)  
[fg@ee.tu-darmstadt.de](mailto:fg@ee.tu-darmstadt.de)

 


Seal and Permit

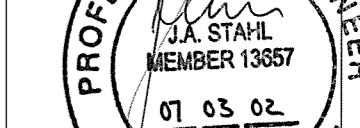


NO.	DESCRIPTION	DATE	SCALE
1	Module Joint Axis 3	11/08/07	1:10
2	Section Module Joint		1:10
3	Section Module Joint		1:10



DRAWING NUMBER  
**S4.5**  
COMPONENT  
**Structure**

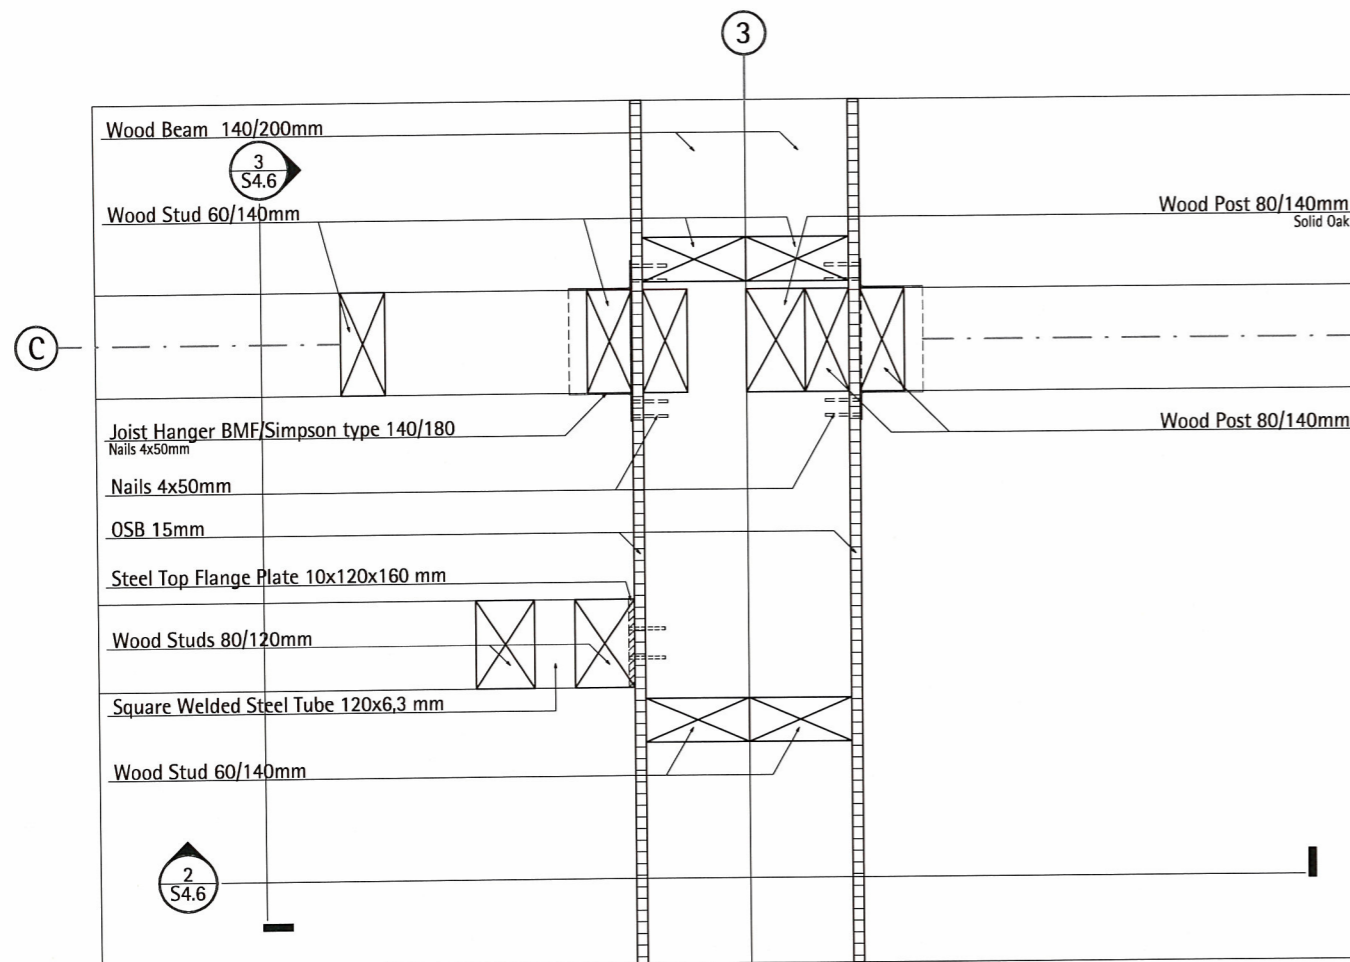

1 Platform Module Joint Axis 3 Center  
S4.6 Scale 1:10

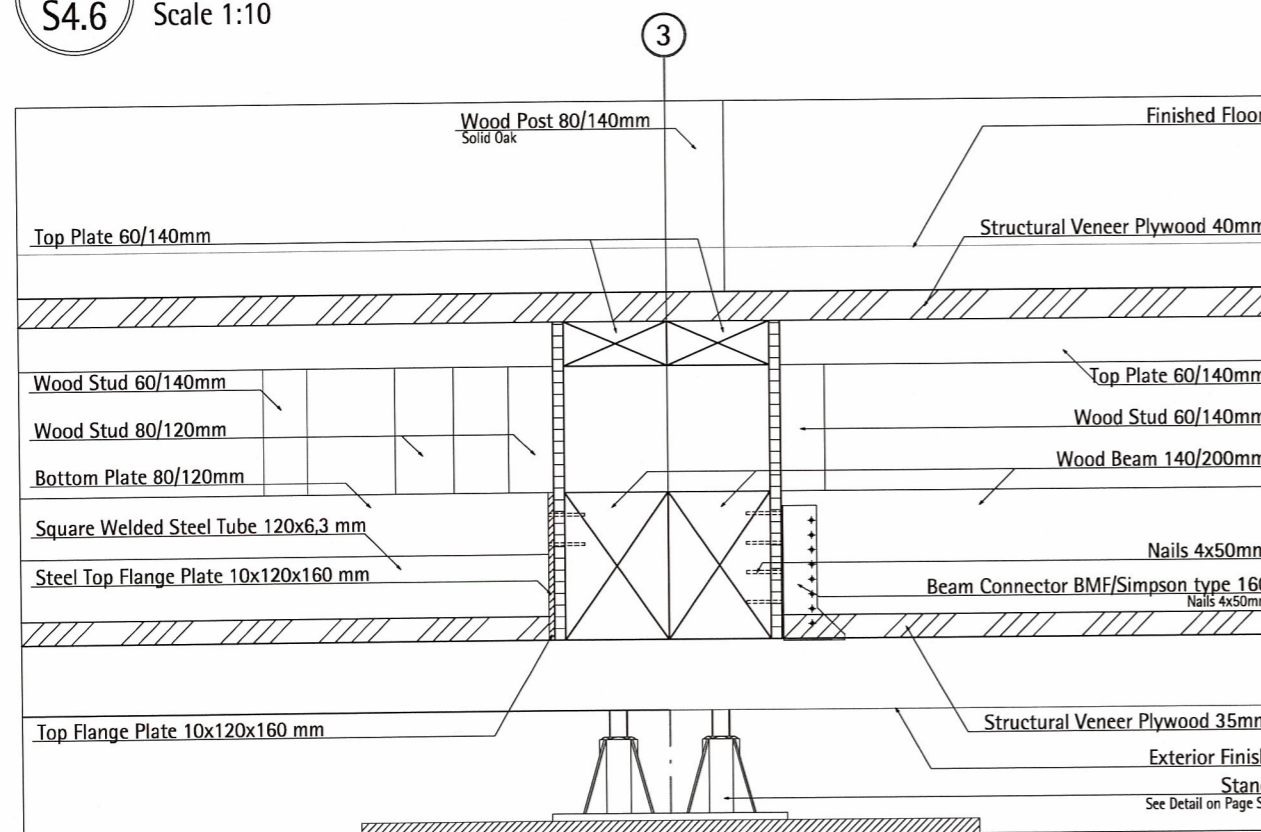

2 Section Platform Module Joint Axis 3 Center  
S4.6 Scale 1:10

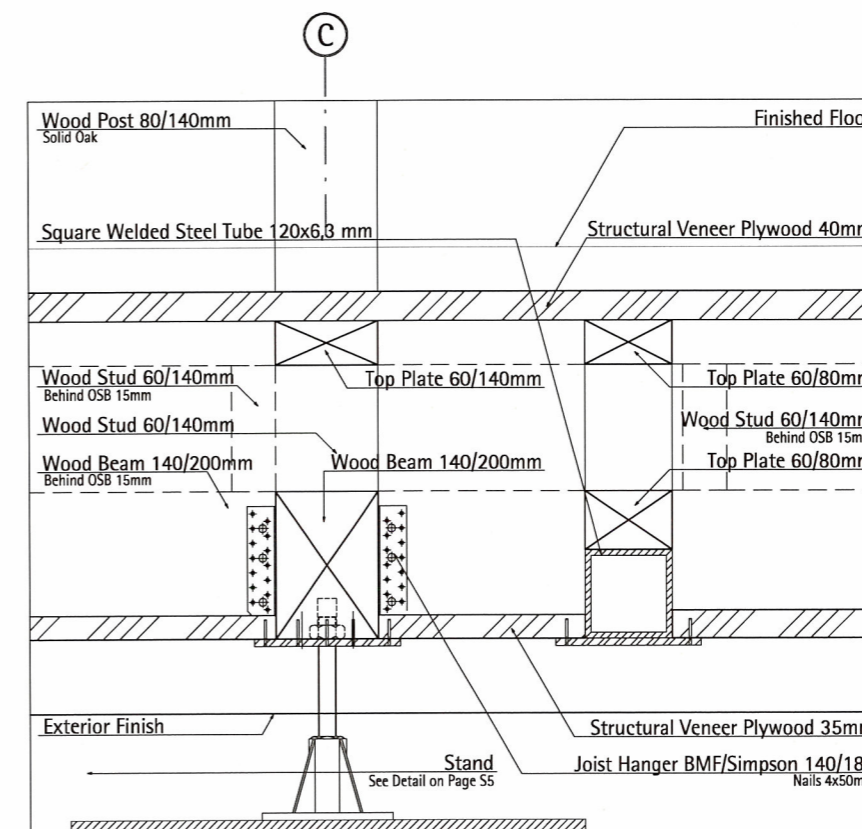 

3 Section Platform Module Joint Axis 3  
S4.6 Scale 1:10



TECHNISCHE  
UNIVERSITÄT  
DARMSTADT

**SOLAR DECATHLON 07**  
**TEAM DEUTSCHLAND**

Team Solar Decathlon 2007  
Fachgebiet Entwerfen und Energieeffizientes Bauen  
El-Lissitzky-Straße 1  
64287 Darmstadt  
[www.solardecathlon.de](http://www.solardecathlon.de)  
[fg@ec.tu-darmstadt.de](mailto:fg@ec.tu-darmstadt.de)


wood board, structural  
wood board interior  
metal building material  
insulation  
joint sealant

Seal and Permit  
**J.A. STAHL**  
MEMBER 13857  
07 03 02  
YR. MM. DAY  
1 Issued For Deliverable 01/03/07 (Spu)


INDEX	DESCRIPTION	SCALE
1	Platform Module Joint	1:10
2	Section Module Joint	1:10
3	Section Module Joint	1:10

DRAWING NUMBER  
**S4.6**



COMPONENT  
**Structure**

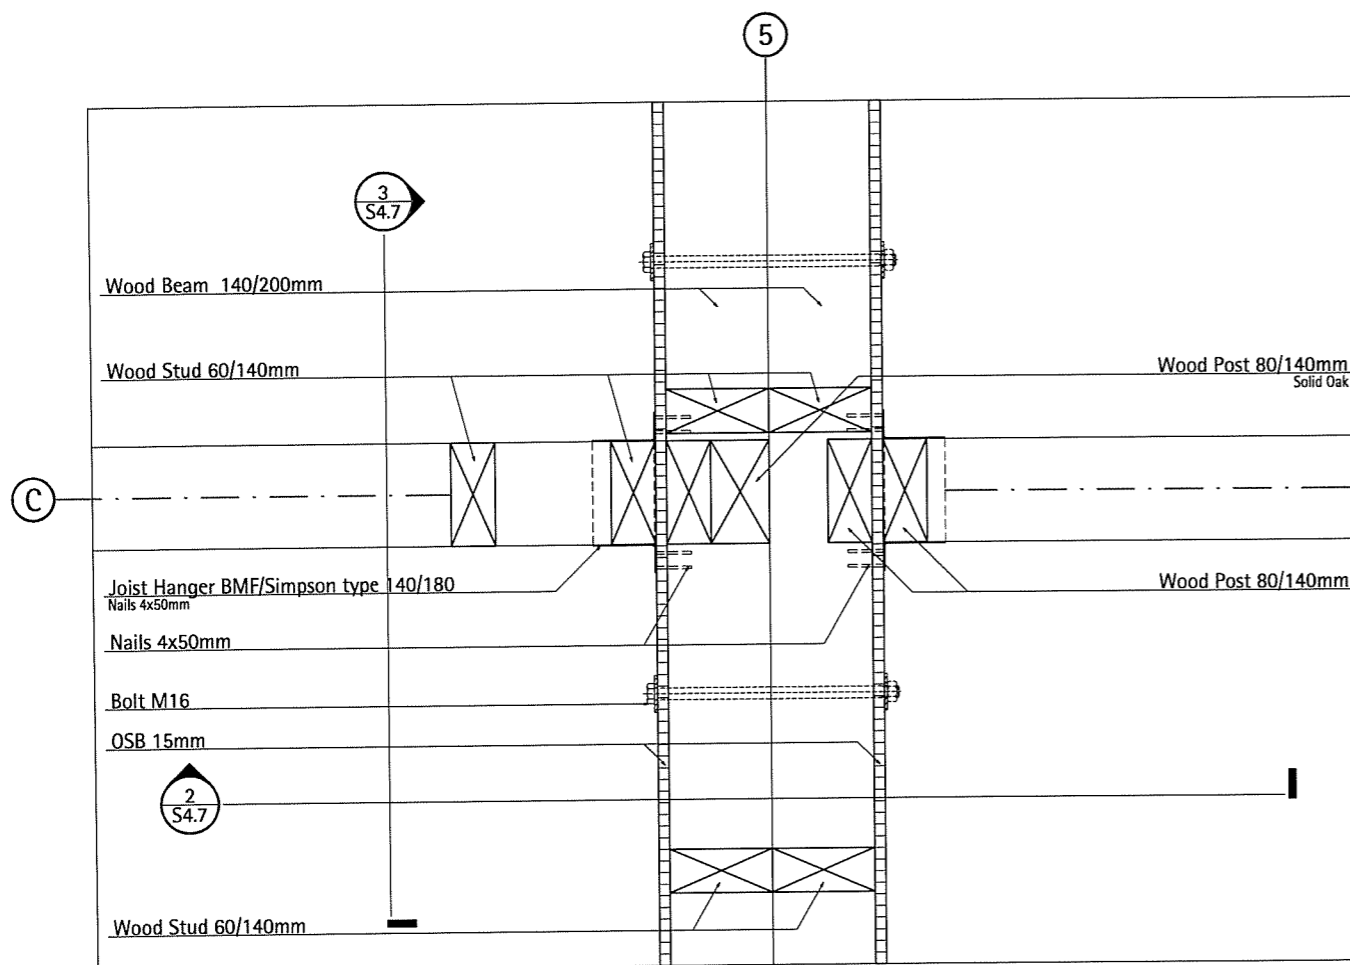


1 Platform Module Joint Axis 5 Center  
S4.7 Scale 1:10

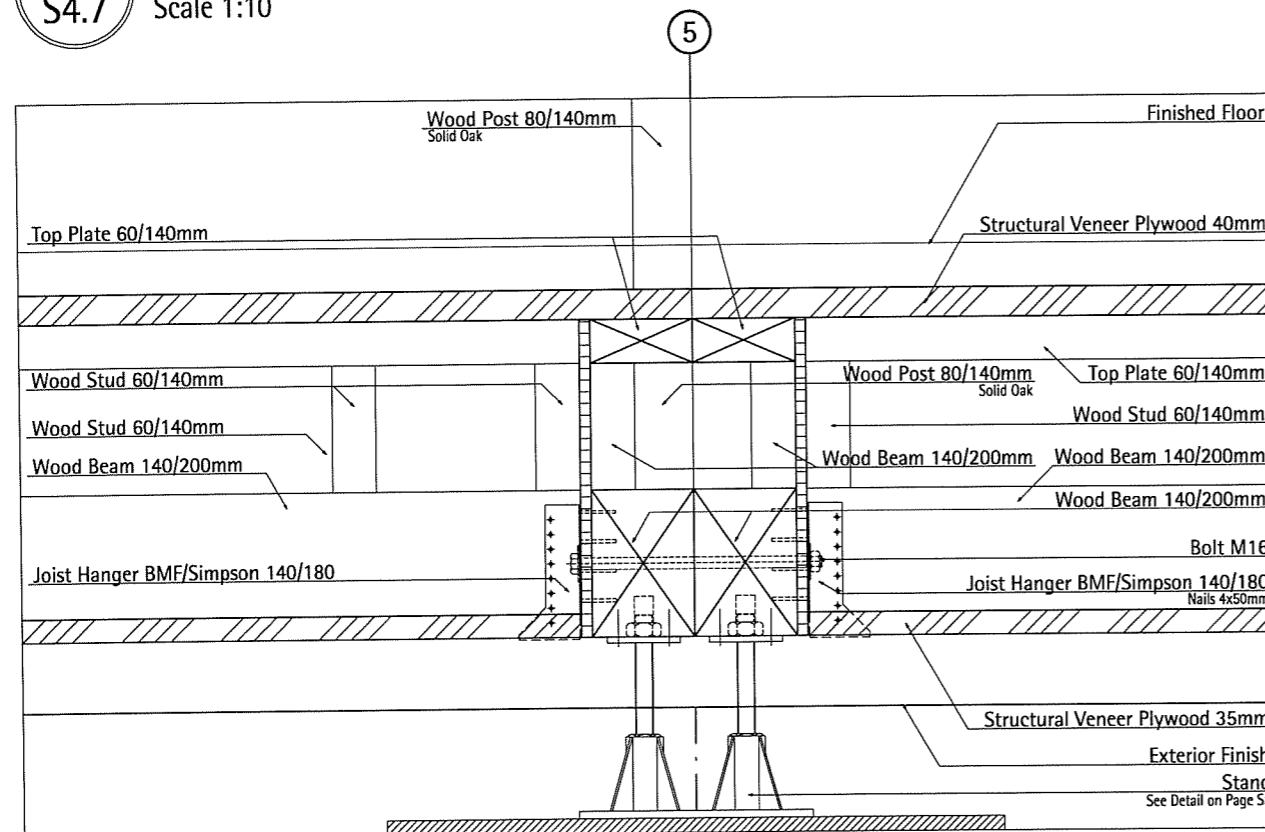

2 Section Platform Module Joint Axis 5 Center  
S4.7 Scale 1:10

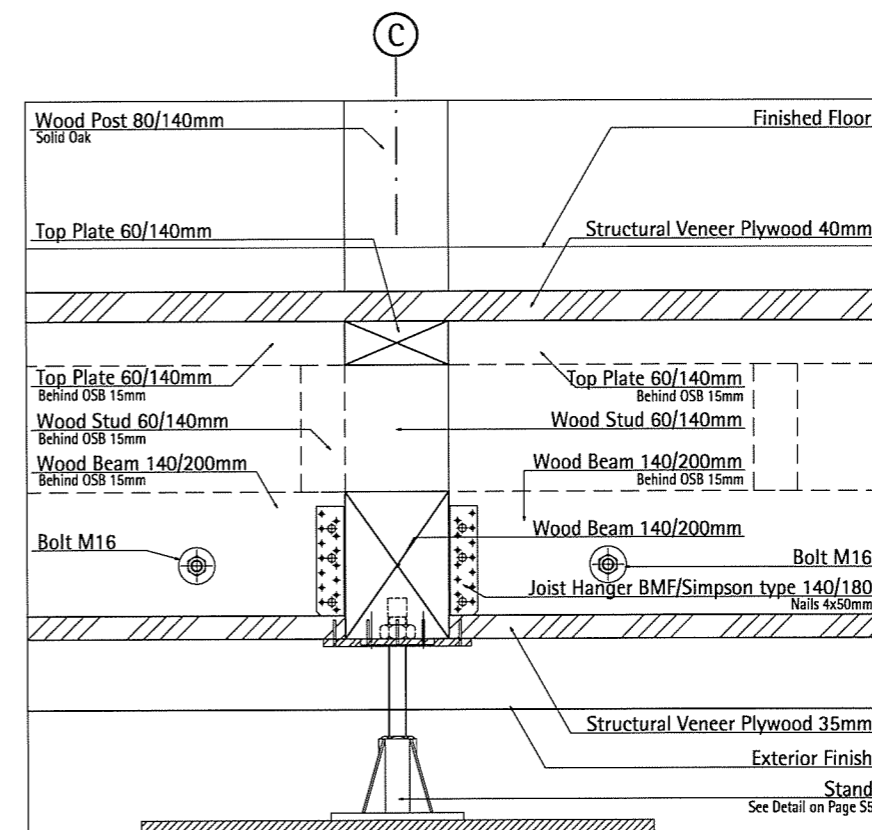 

3 Section Platform Module Joint Axis 5  
S4.7 Scale 1:10



TECHNISCHE  
UNIVERSITÄT  
DARMSTADT

SOLAR DECATHLON 07  
TEAM DEUTSCHLAND

Team Solar Decathlon 2007  
Fachgebiet Entwerfen und Energieeffizientes Bauen  
El-Lissitzky-Straße 1  
64287 Darmstadt  
www.solardecathlon.de  
fg@ec.tu-darmstadt.de

wood beam structural  
wood stud structural  
wood post structural  
joist hanger  
bolt  
nail  
osb  
plywood  
veneer  
sealant


Seal and Penja A. STAHL  
MEMBER 13657  
07 03 02  
YR. MNL. DAY

INDEX	DESCRIPTION	DATE	NAME
1	Issued for delivery	07/03/07	ls/pu


INDEX	DESCRIPTION	SCALE
1	Platform Module Joint	1:10
2	Section Module Joint	1:10
3	Section Module Joint	1:10

DRAWING NUMBER  
**S4.7**



COMPONENT  
**Structure**

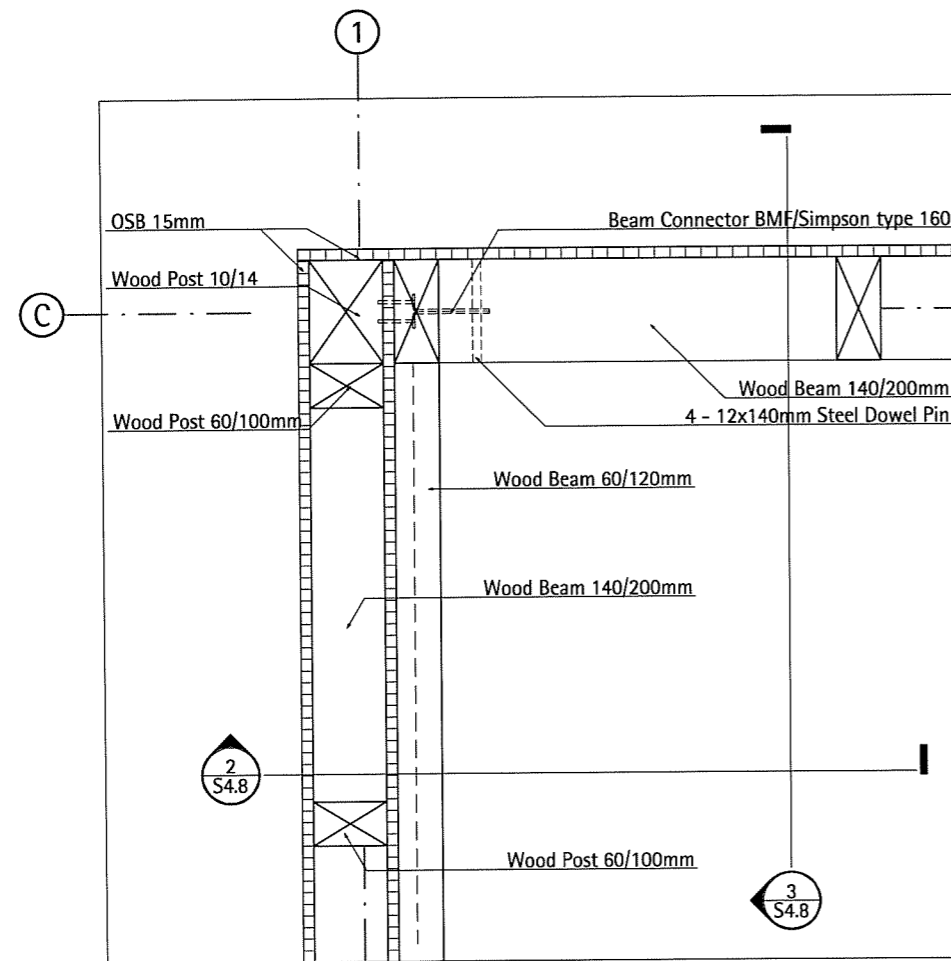



**1**  
S4.8  
Platform Upper Left Corner North  
Scale 1:10

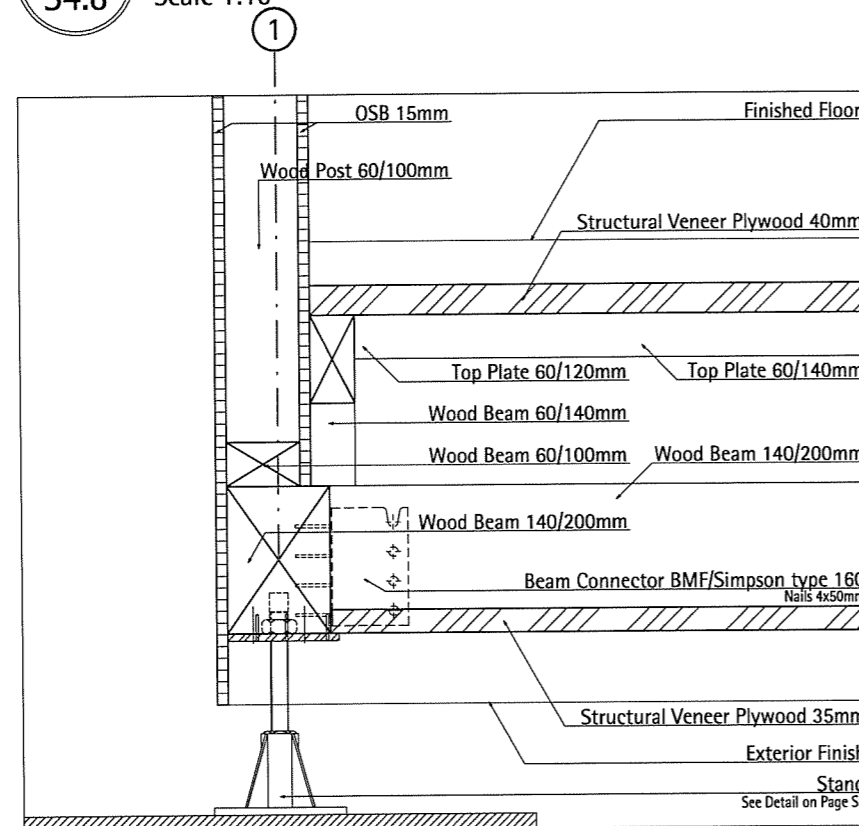

**2**  
S4.8  
Section Platform Upper Left Corner North  
Scale 1:10

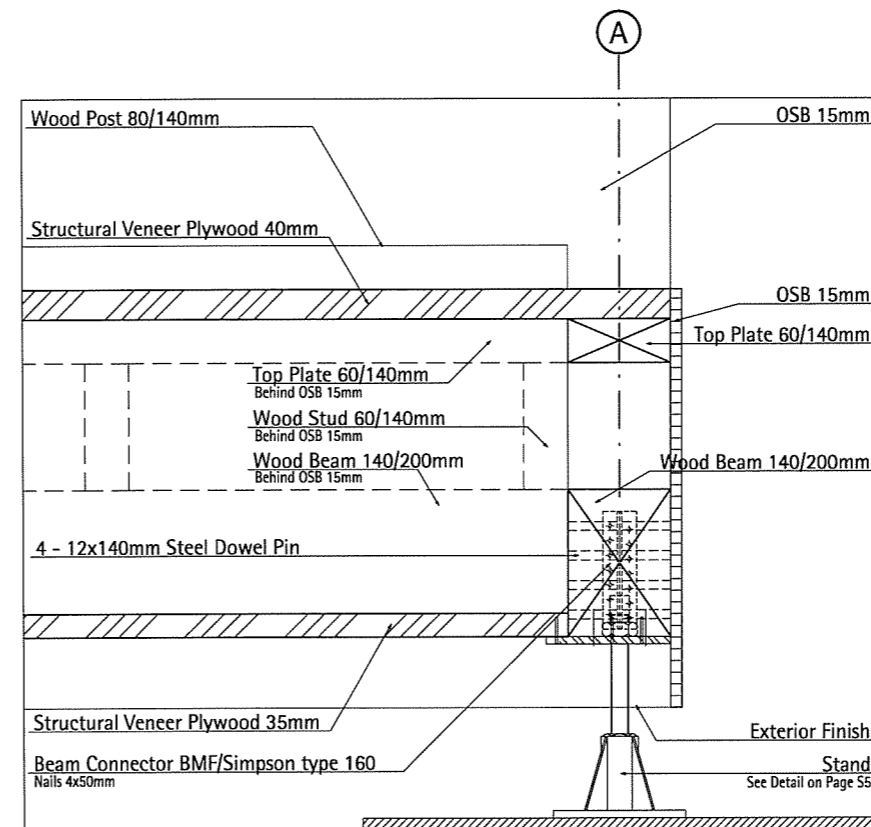
 


**3**  
S4.8  
Section Platform Upper Left Corner North  
Scale 1:10

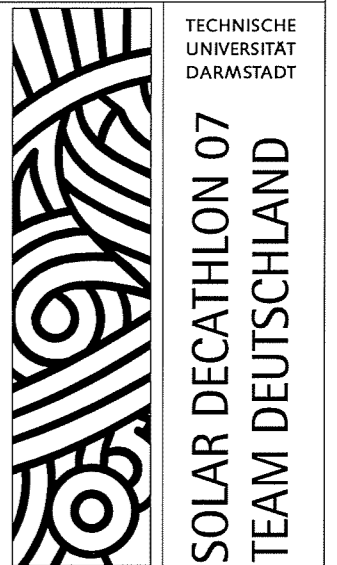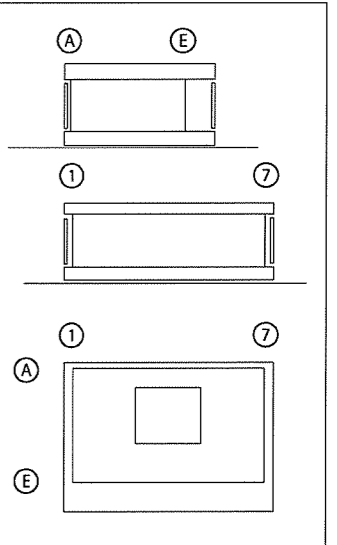

Team Solar Decathlon 2007  
Fachgebiet Entwerfen und Energieeffizientes Bauen  
El-Lissitzky-Straße 1  
64287 Darmstadt  
www.solardecathlon.de  
fg@cc.tu-darmstadt.de


www.solardecathlon.de  
fg@cc.tu-darmstadt.de

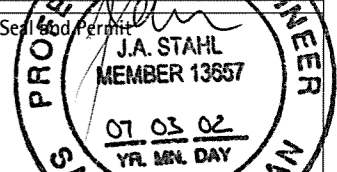 


INDEX	DESCRIPTION	SCALE
1	Platform Upper L. Corner	1:10
2	Section Upper L. Corner	1:10
3	Section Upper L. Corner	1:10

INDEX	DESCRIPTION	SCALE
1	Platform Upper L. Corner	1:10
2	Section Upper L. Corner	1:10
3	Section Upper L. Corner	1:10



DRAWING NUMBER  
**S4.8**  
COMPONENT  
**Structure**

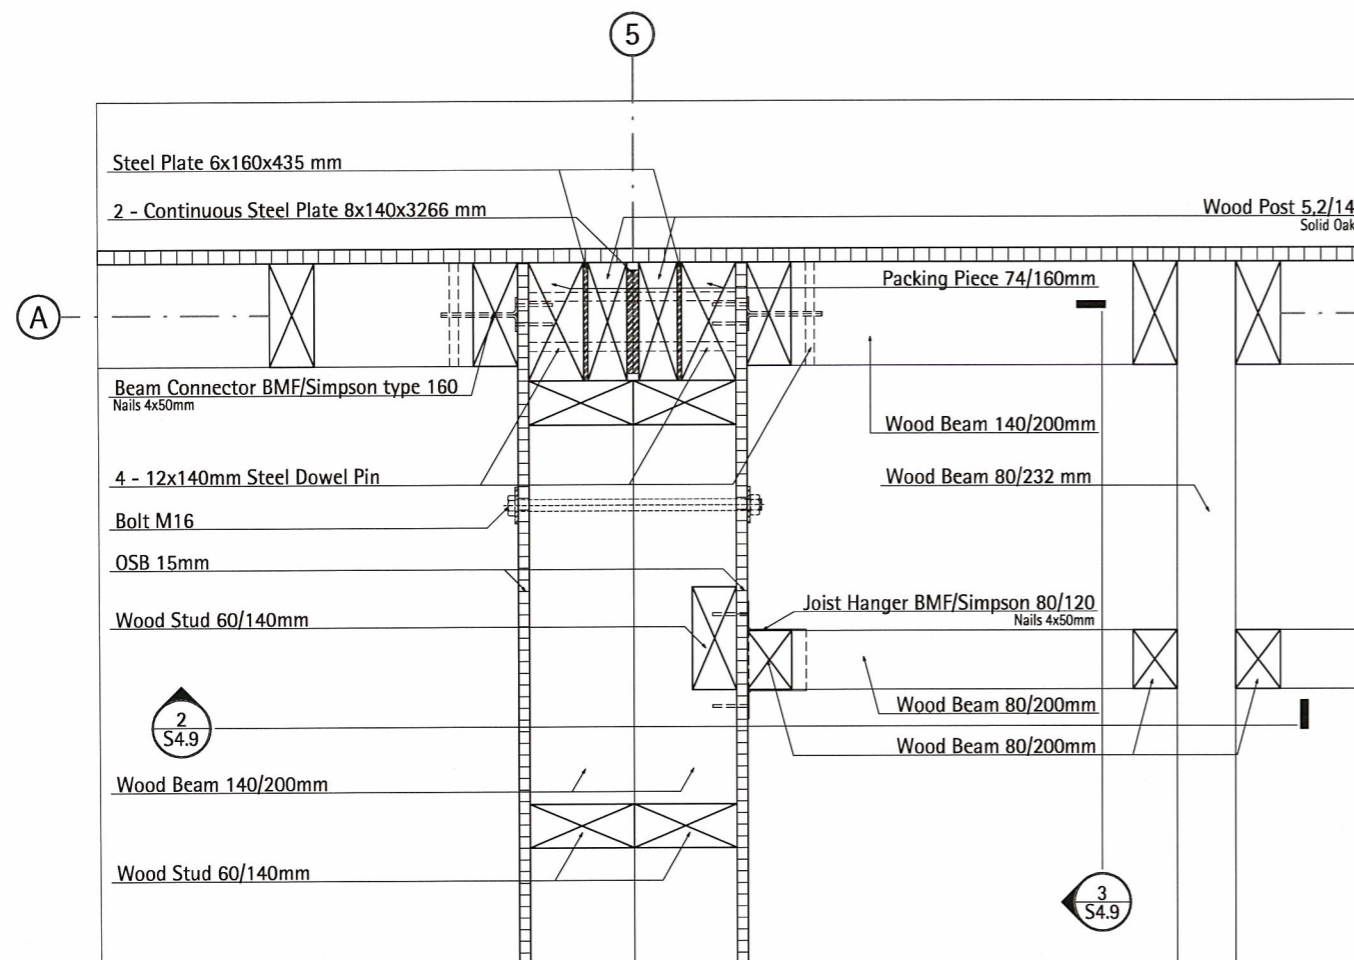

1 Platform Module Joint Axis 5 North  
S4.9 Scale 1:10

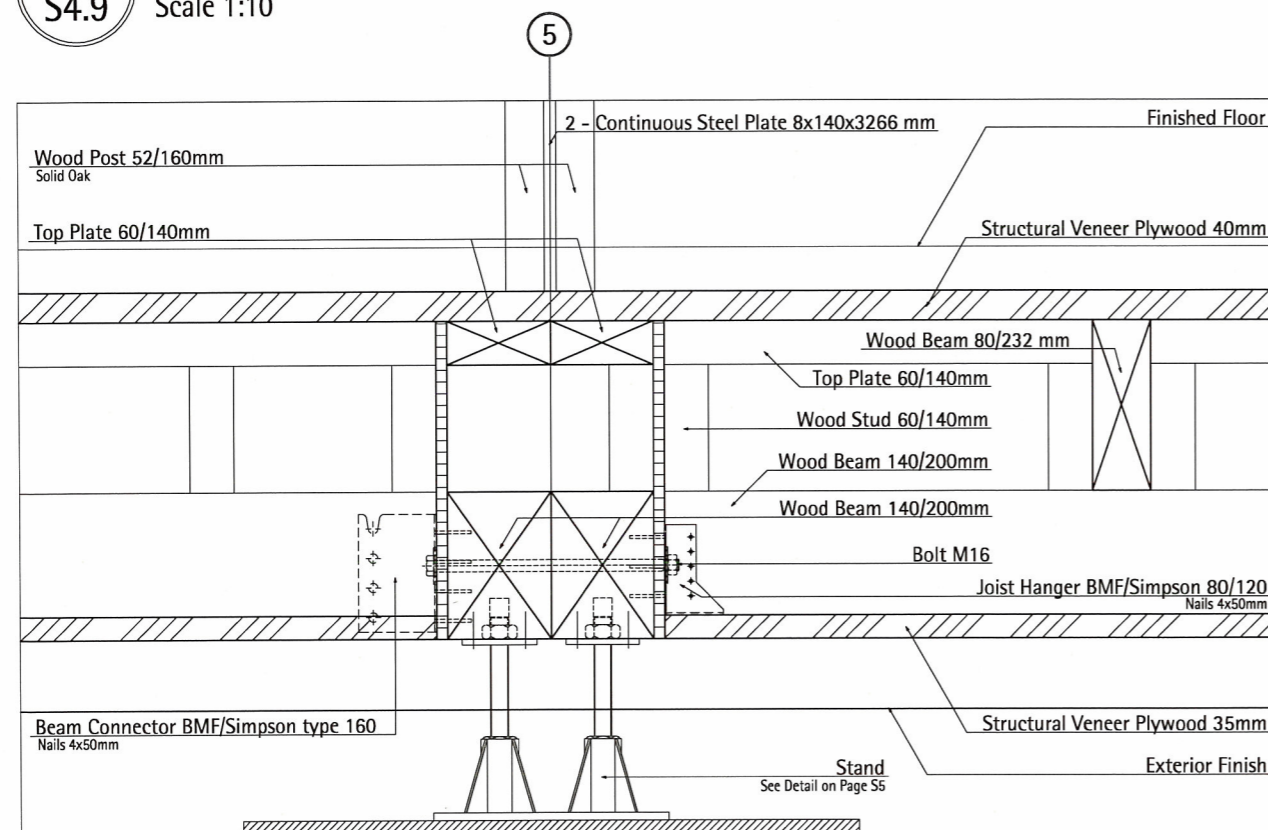

2 Section Platform Module Joint Axis 5 North  
S4.9 Scale 1:10

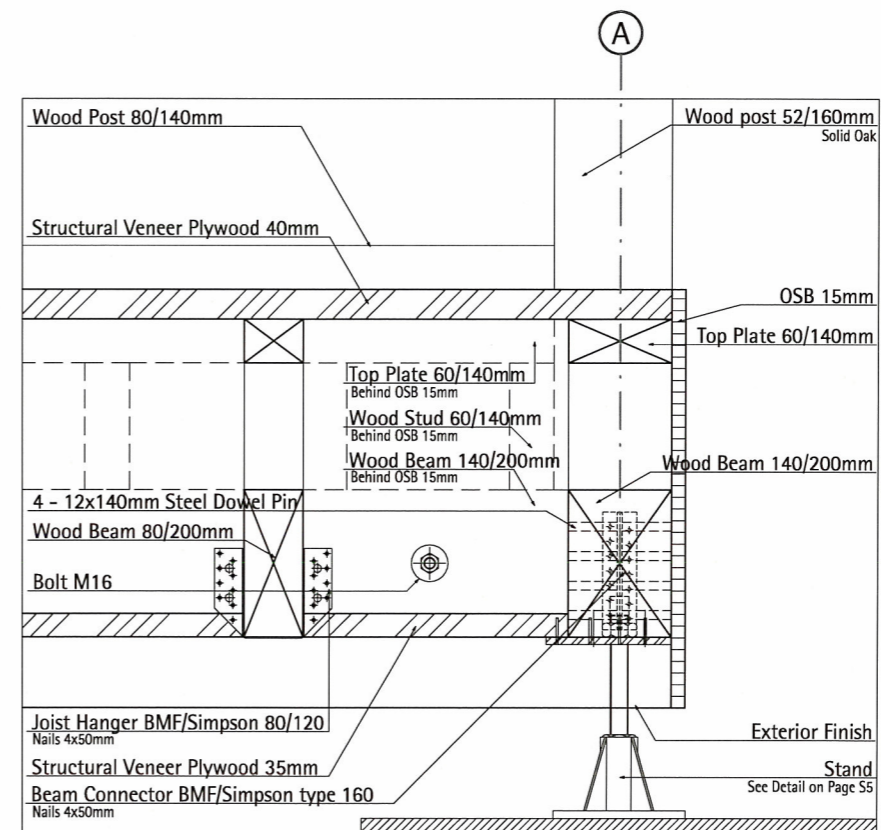 

3 Section Platform Module Joint Axis 5  
S4.9 Scale 1:10

cm | 10 | 20 | 50 | 100

ft | 1" | 6" | 1' | 2'

A E

1 7

1 7

A E

Team Solar Decathlon 2007  
Fachgebiet Entwerfen und Energieeffizientes Bauen  
El-Lissitzky-Straße 1  
64287 Darmstadt  
[www.solardecathlon.de](http://www.solardecathlon.de)  
[fg@ec.tu-darmstadt.de](mailto:fg@ec.tu-darmstadt.de)

wood board, structural  
wood board, interior  
metal building material  
insulation  
joint sealant

Seal and Permit

PROFESSIONAL ENGINEER  
J.A. STAHL  
MEMBER 13657  
07 05 02  
M. KATCHEVAN

Issued for Delivery 11/03/07 (p.p.)  
Date Name  
1 Description Date Name  
INDEX DESCRIPTION SCALE

1	Platform Module Joint	1:10
2	Section Module Joint	1:10
3	Section Module Joint	1:10

DRAWING NUMBER


COMPONENT

TECHNISCHE  
UNIVERSITÄT  
DARMSTADT


SOLAR DECATHLON 07  
TEAM DEUTSCHLAND

S4.9



Structure

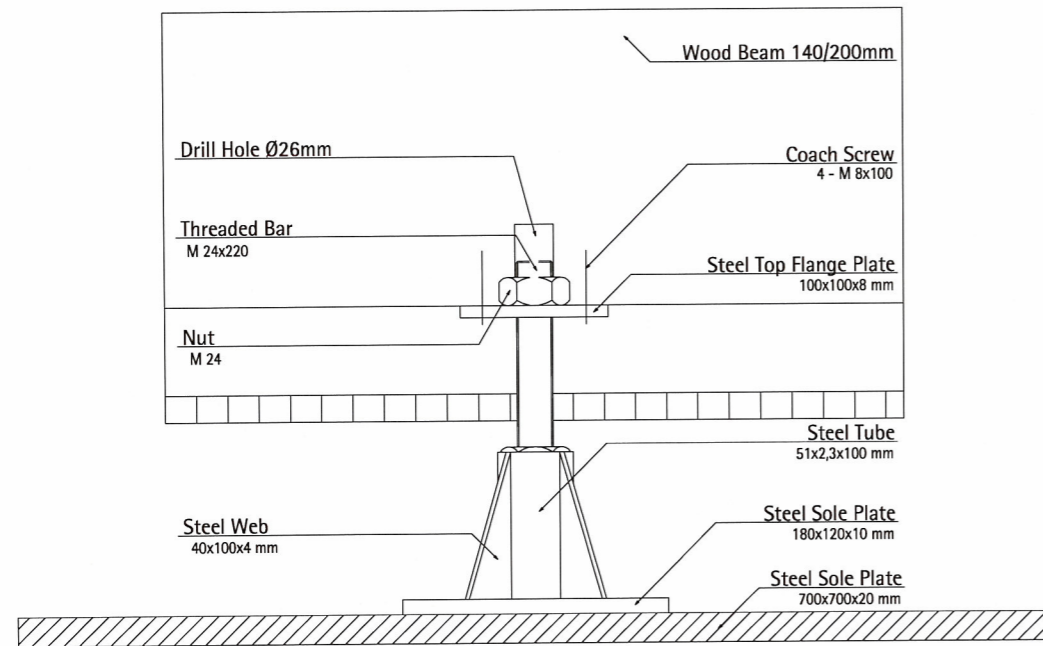

All Welded Joints  
 $\triangle a = 3\text{mm}$

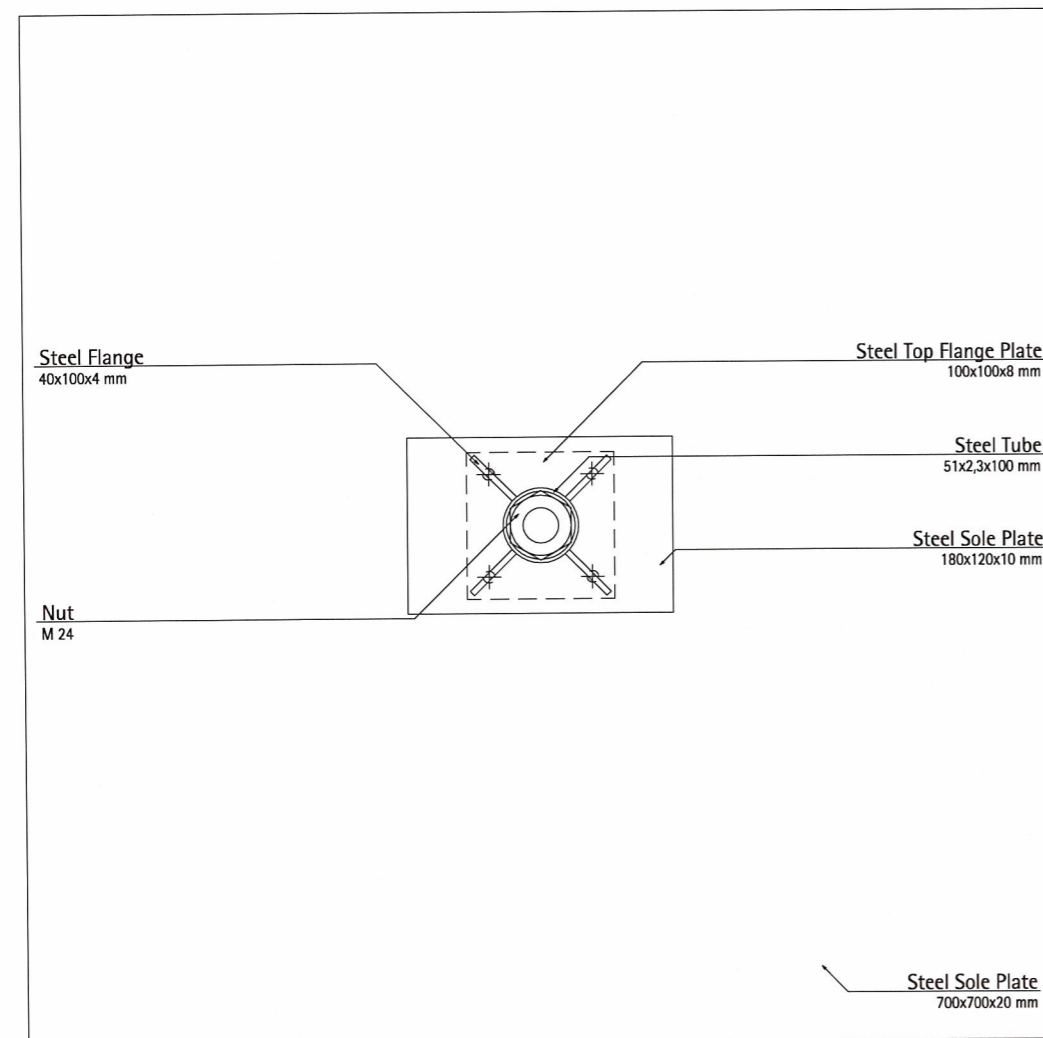

**1**  
**S5**  
**Stand 1**  
 Scale 1:5

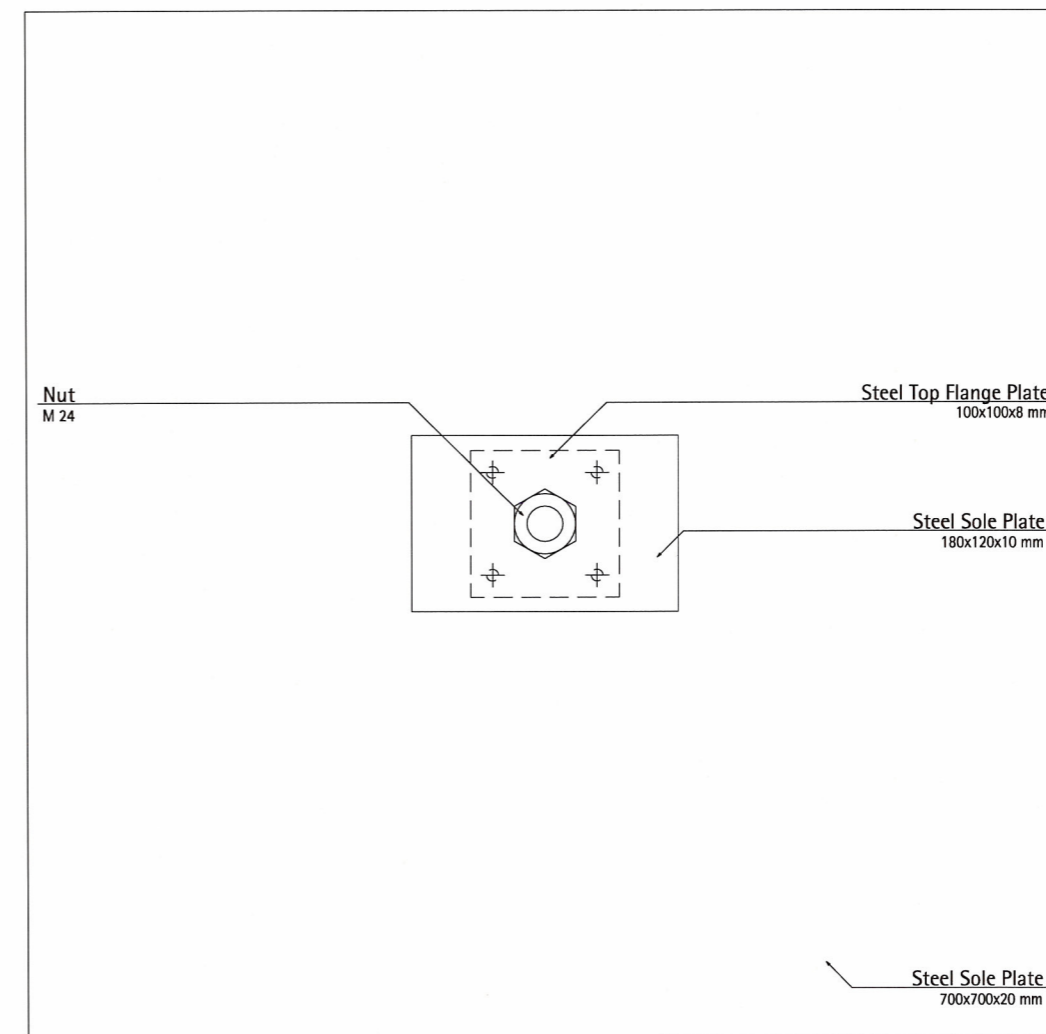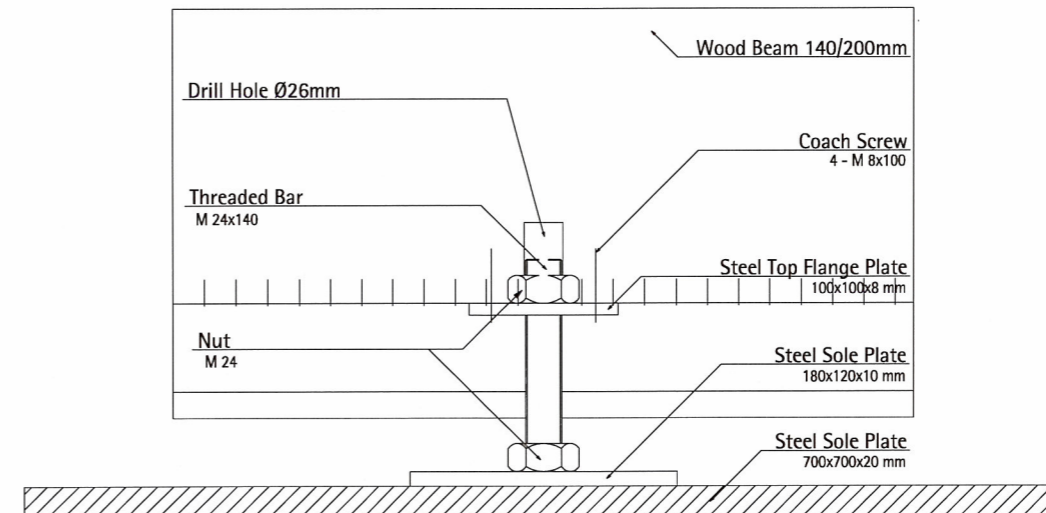

**2**  
**S5**  
**Stand 2**  
 Scale 1:5



**TECHNISCHE  
UNIVERSITÄT  
DARMSTADT**

**SOLAR DECATHLON 07  
TEAM DEUTSCHLAND**

Team Solar Decathlon 2007  
 Fachgebiet Entwerfen und Energieeffizientes Bauen  
 El-Lissitzky-Straße 1  
 64287 Darmstadt  
 www.solardecathlon.de  
 fg@ee.tu-darmstadt.de

wood board, structural  
 wood board, interior  
 metal building material  
 insulation  
 joint, sealant

Seal and Permit  
 J.A. STAHL  
 MEMBER 13657  
 01.03.02  
 YR. MON. DAY


1 Issued for Deliverable		01/03/07	1:5
INDEX	DESCRIPTION	SCALE	DATE
1	Stand Detail 1	1:5	
2	Stand Detail 2	1:5	

DRAWING NUMBER


**S5**

COMPONENT

**Structure**

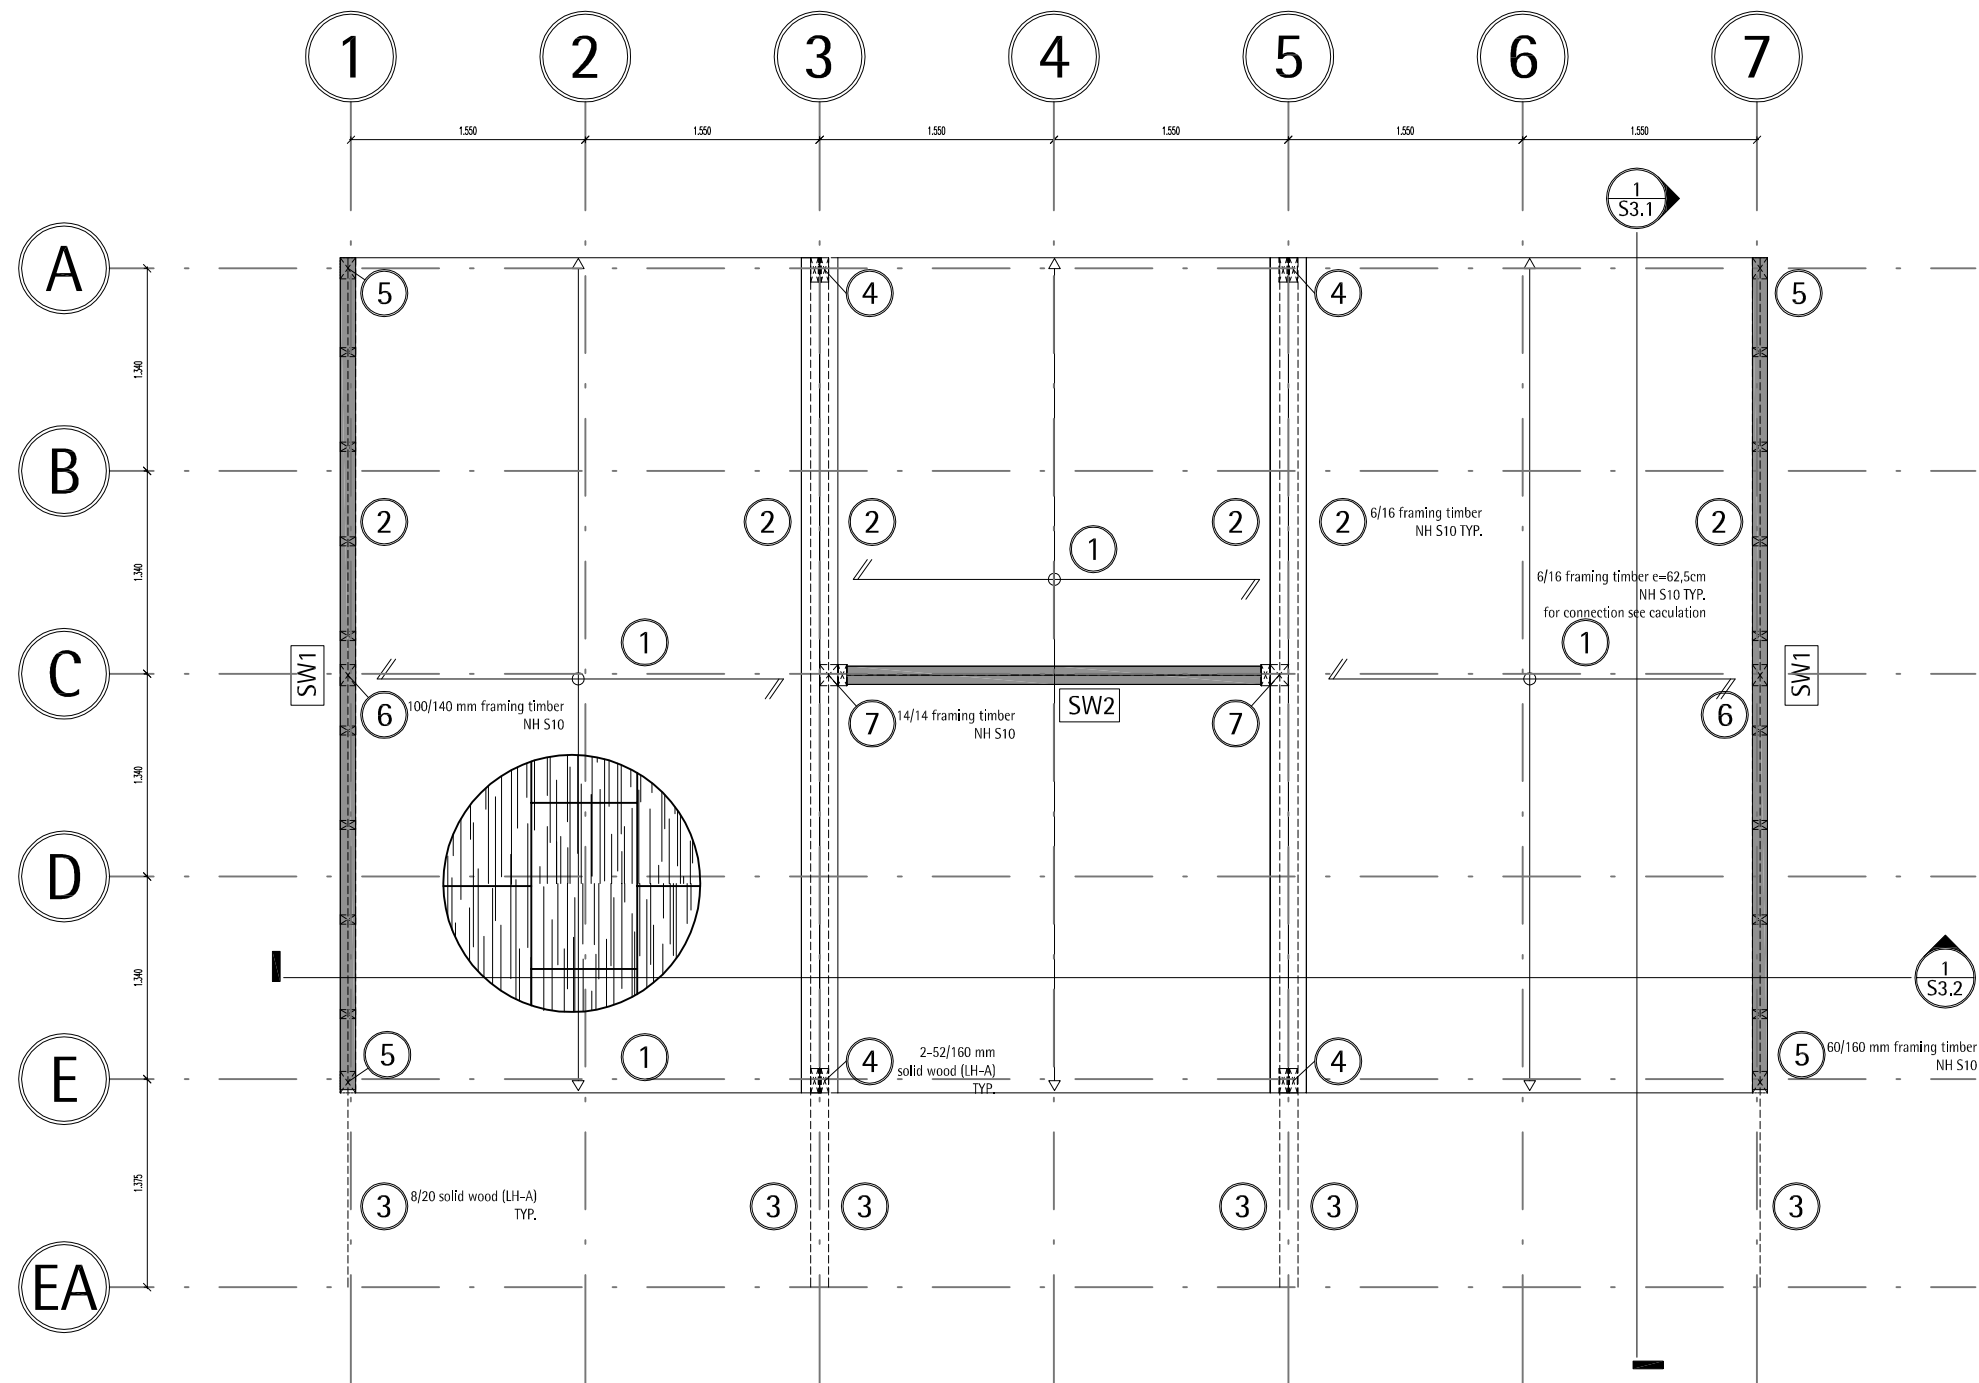

Shearwall schedule	
Type	Construction
SW1	60x140mm Fir #2 Studs @ 625mm with 15mm OSB sheathing on 1 side. OSB fastened with long staples type Q @ 100mm @sheet edges and 150 o.c. @ intermediate studs. Blocking not required.
SW2	60x140mm Fir #2 Studs @ 625mm with 18mm OSB sheathing on both sides. OSB fastened with 75mmx3.66mm lg. nails @ 75mm @sheet edges and 100 o.c. @ intermediate studs. Blocking not required.

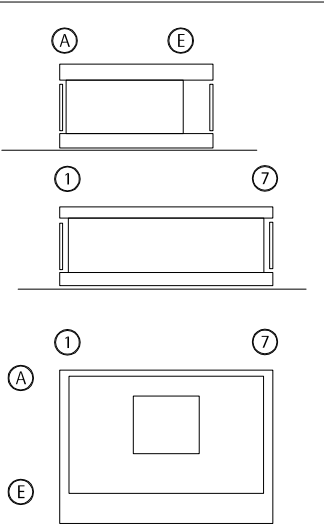

TECHNISCHE  
UNIVERSITÄT  
DARMSTADT

SOLAR DECATHLON 07  
TEAM DEUTSCHLAND

Team Solar Decathlon 2007  
Fachgebiet Entwerfen und Energieeffizientes Bauen  
El-Lissitzky-Straße 1  
64287 Darmstadt  
[www.solardecathlon.de](http://www.solardecathlon.de)  
[fg@ec.tu-darmstadt.de](mailto:fg@ec.tu-darmstadt.de)


Seal and Permit

1	Deliverables	27/07/07	Is
INDEX	DESCRIPTION	DATE	NAME
1	Position plan roof		

DRAWING NUMBER  
**P1**  
COMPONENT  
**Position plan roof**

**1**  
**P1** Position plan roof  
Scale 1:50



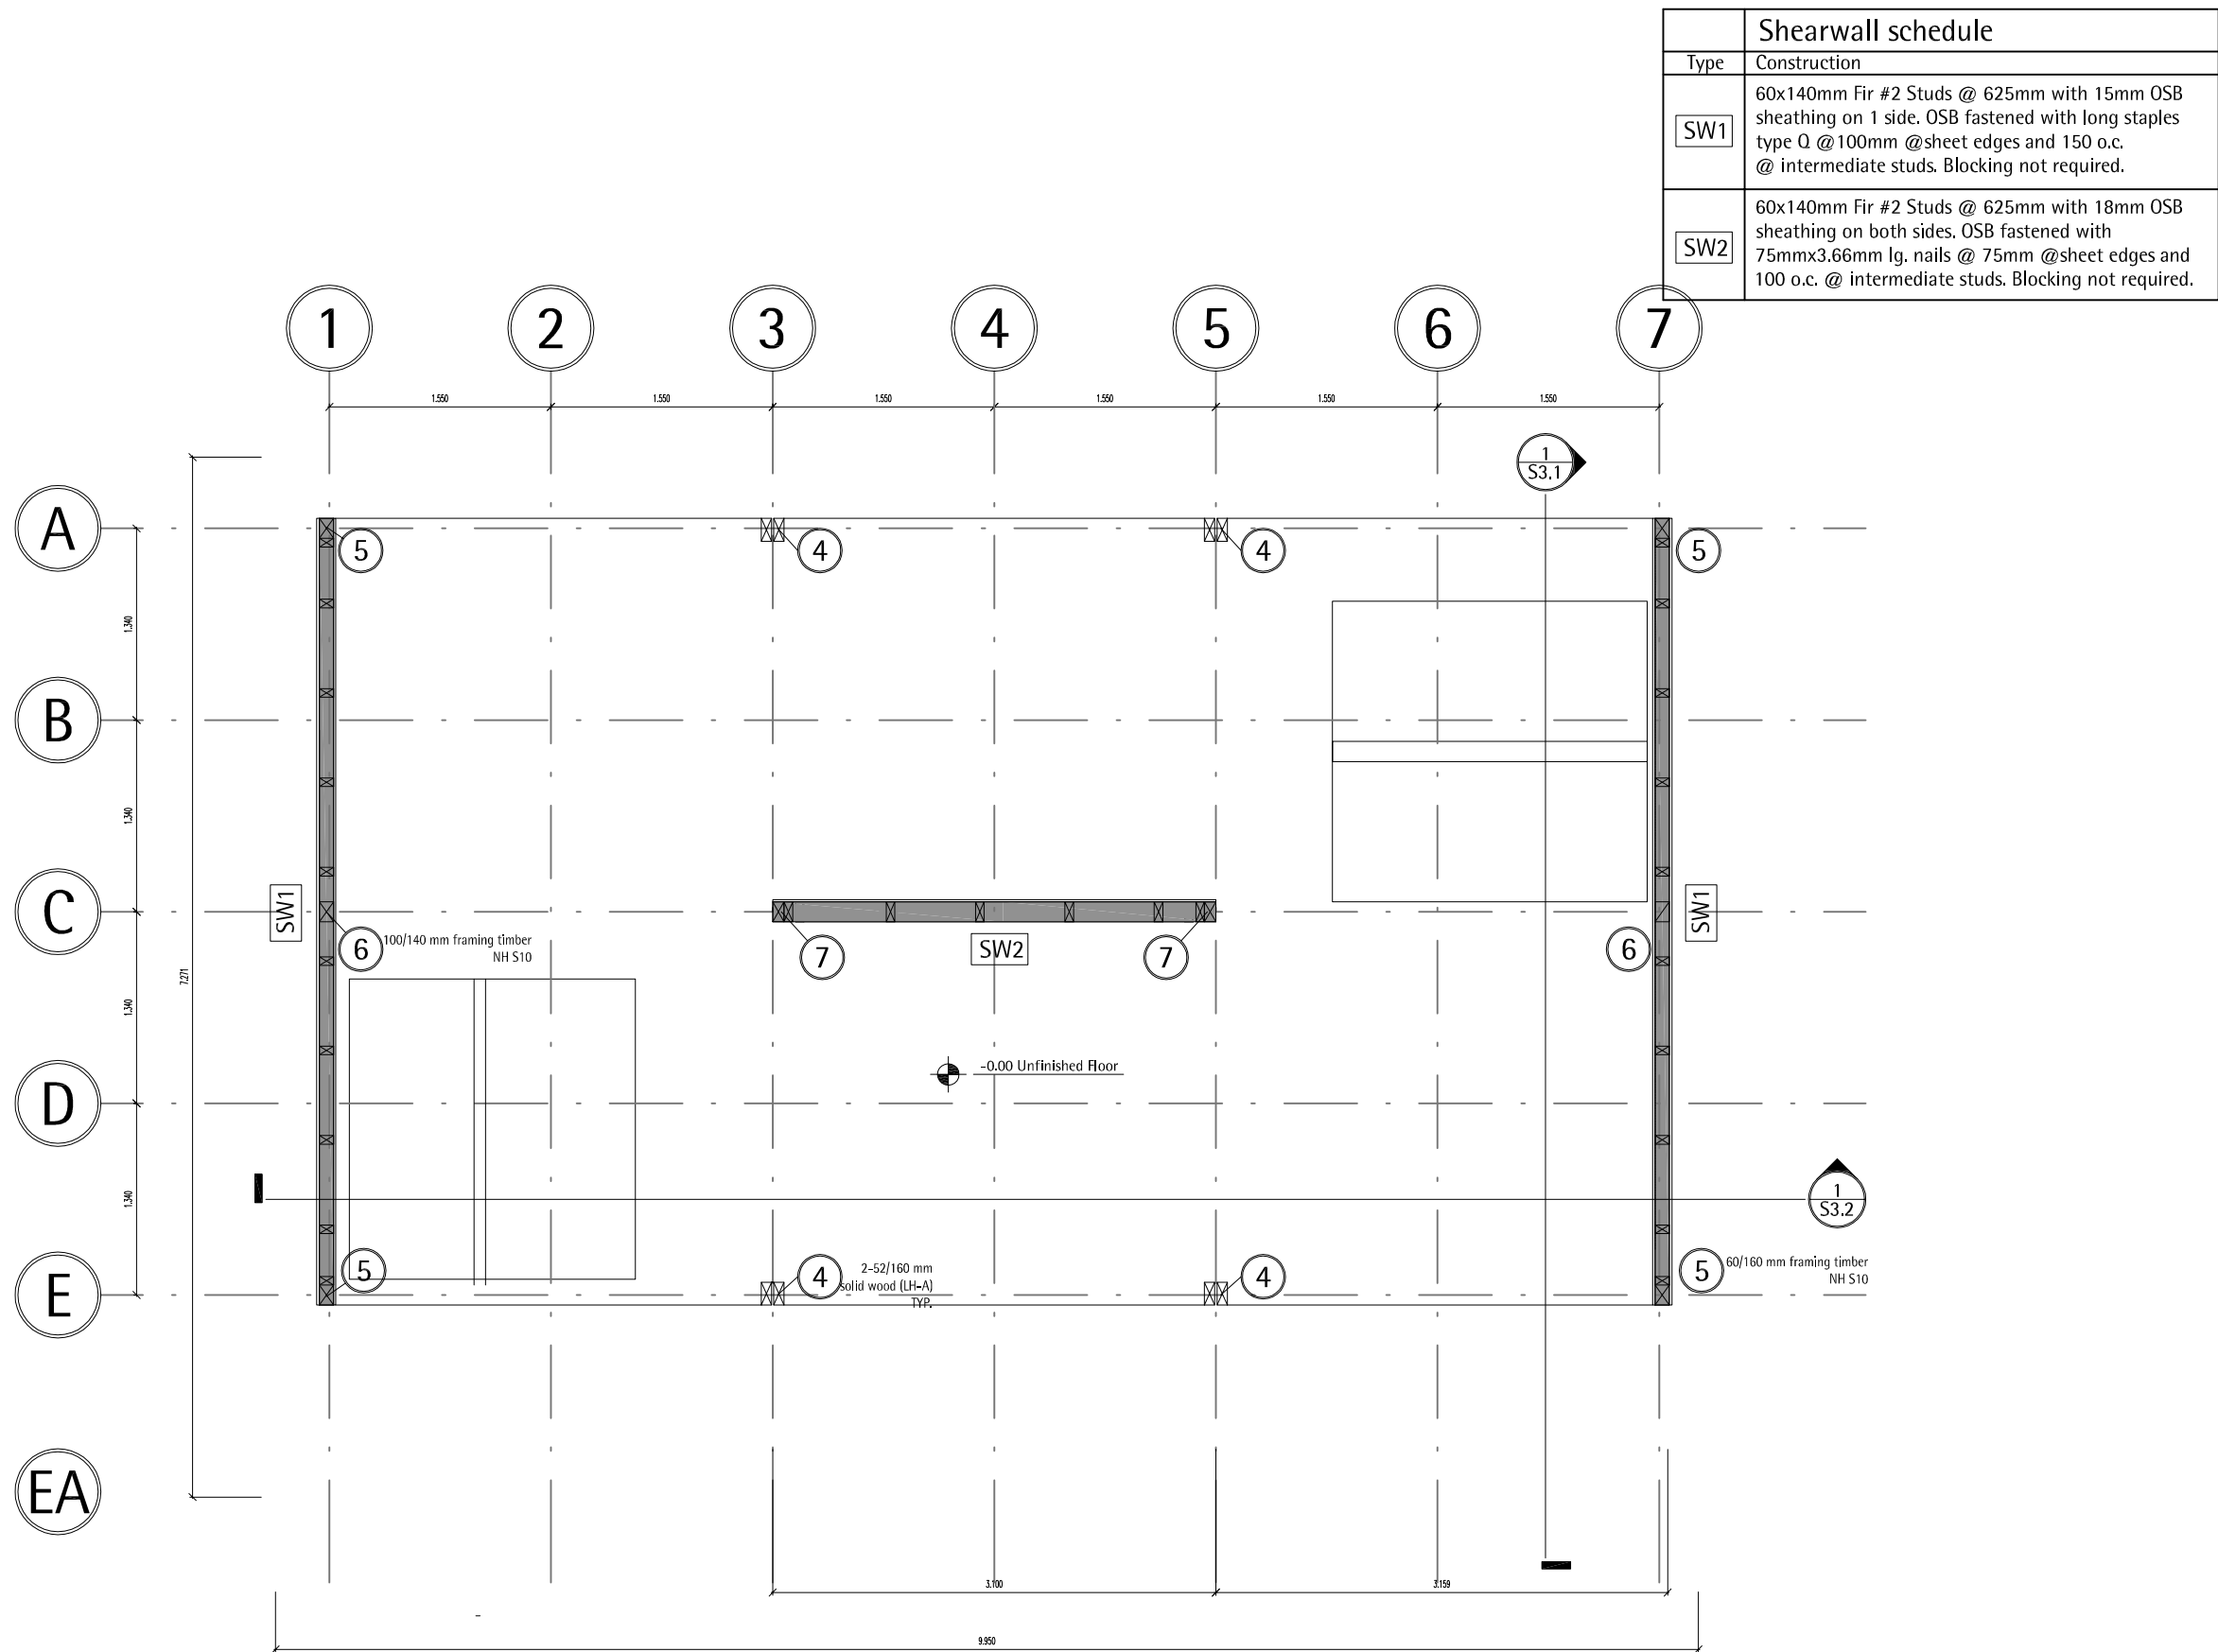

1  
P2

Position plan walls / studs  
Scale 1:50



A

E

1

7

A

E

1

7

TECHNISCHE  
UNIVERSITÄT  
DARMSTADT

SOLAR DECATHLON 07  
TEAM DEUTSCHLAND

Team Solar Decathlon 2007  
Fachgebiet Entwerfen und Energieeffizientes Bauen  
El-Lissitzky-Straße 1  
64287 Darmstadt  
  
www.solardecathlon.de  
fg@ee.tu-darmstadt.de


Seal and Permit

1	Deliverables	07/07/07	Is
INDEX	DESCRIPTION	DATE	NAME


INDEX	DESCRIPTION	SCALE
1	Pos. plan walls / studs	1:50

DRAWING NUMBER  
**P2**

COMPONENT  
**Pos. Plan reinforcing**

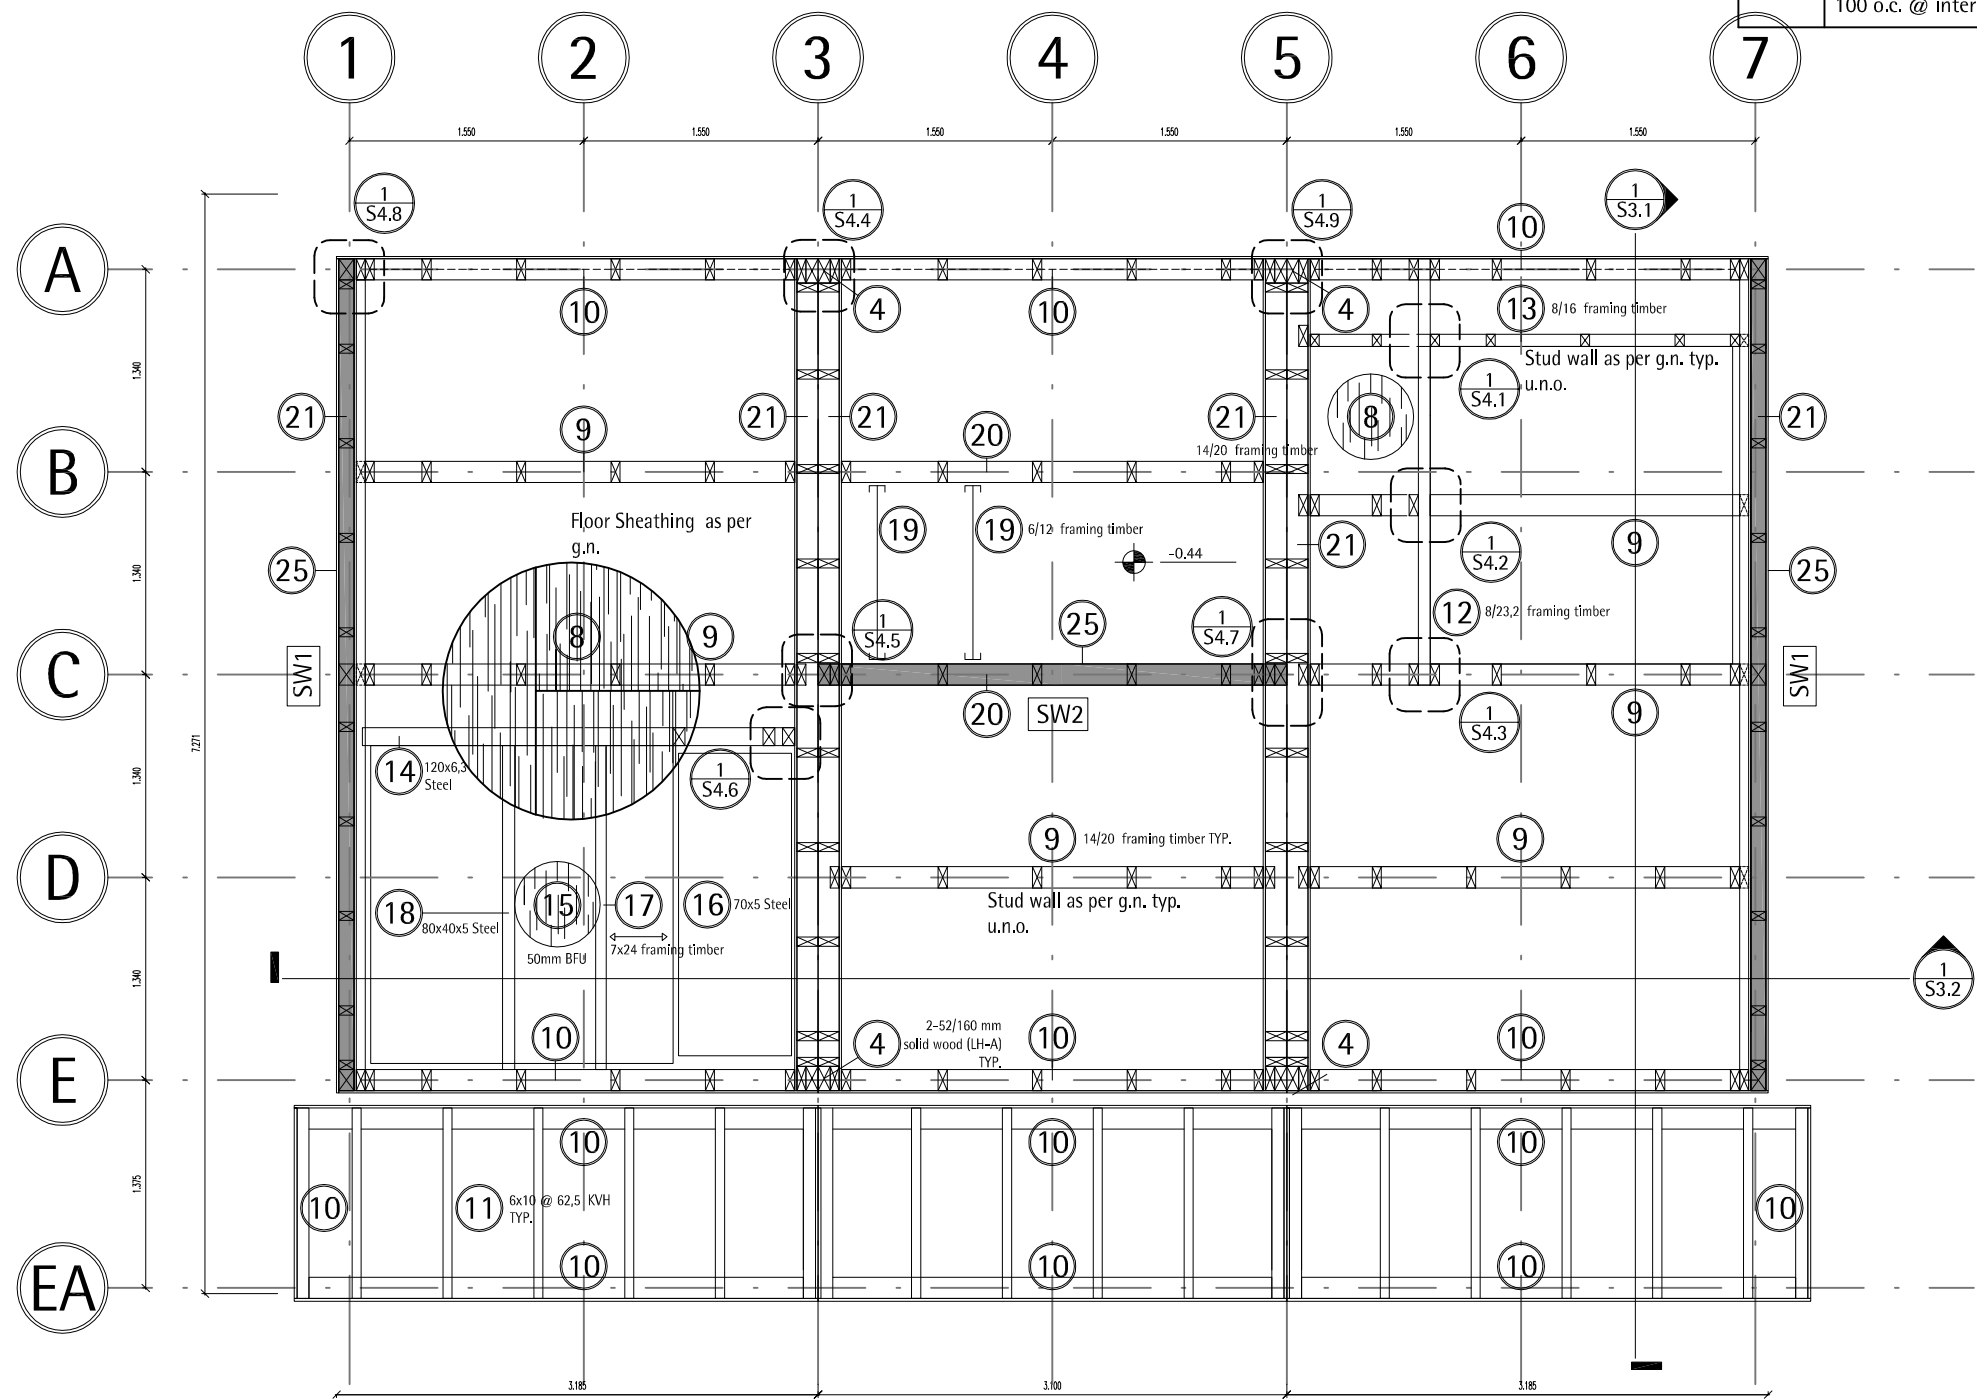

Shearwall schedule	
Type	Construction
SW1	60x140mm Fir #2 Studs @ 625mm with 15mm OSB sheathing on 1 side. OSB fastened with long staples type Q @ 100mm @sheet edges and 150 o.c. @ intermediate studs. Blocking not required.
SW2	60x140mm Fir #2 Studs @ 625mm with 18mm OSB sheathing on both sides. OSB fastened with 75mmx3.66mm lg. nails @ 75mm @sheet edges and 100 o.c. @ intermediate studs. Blocking not required.

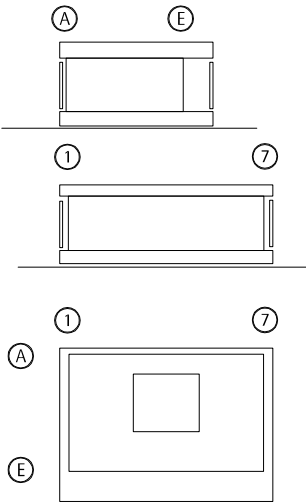

TECHNISCHE  
UNIVERSITÄT  
DARMSTADT

SOLAR DECATHLON 07  
TEAM DEUTSCHLAND


Team Solar Decathlon 2007  
Fachgebiet Entwerfen und Energieeffizientes Bauen  
El-Lissitzky-Straße 1  
64287 Darmstadt  
[www.solardecathlon.de](http://www.solardecathlon.de)  
[fg@ec.tu-darmstadt.de](mailto:fg@ec.tu-darmstadt.de)


Seal and Permit

INDEX	DESCRIPTION	DATE	NAME
1	Deliverables	07/07/07	Is
1	Pos. plan platform		

DRAWING NUMBER  
**P3**  
COMPONENT  
Pos. plan platfom

**1**  
**P3** Position plan platform  
Scale 1:50



 


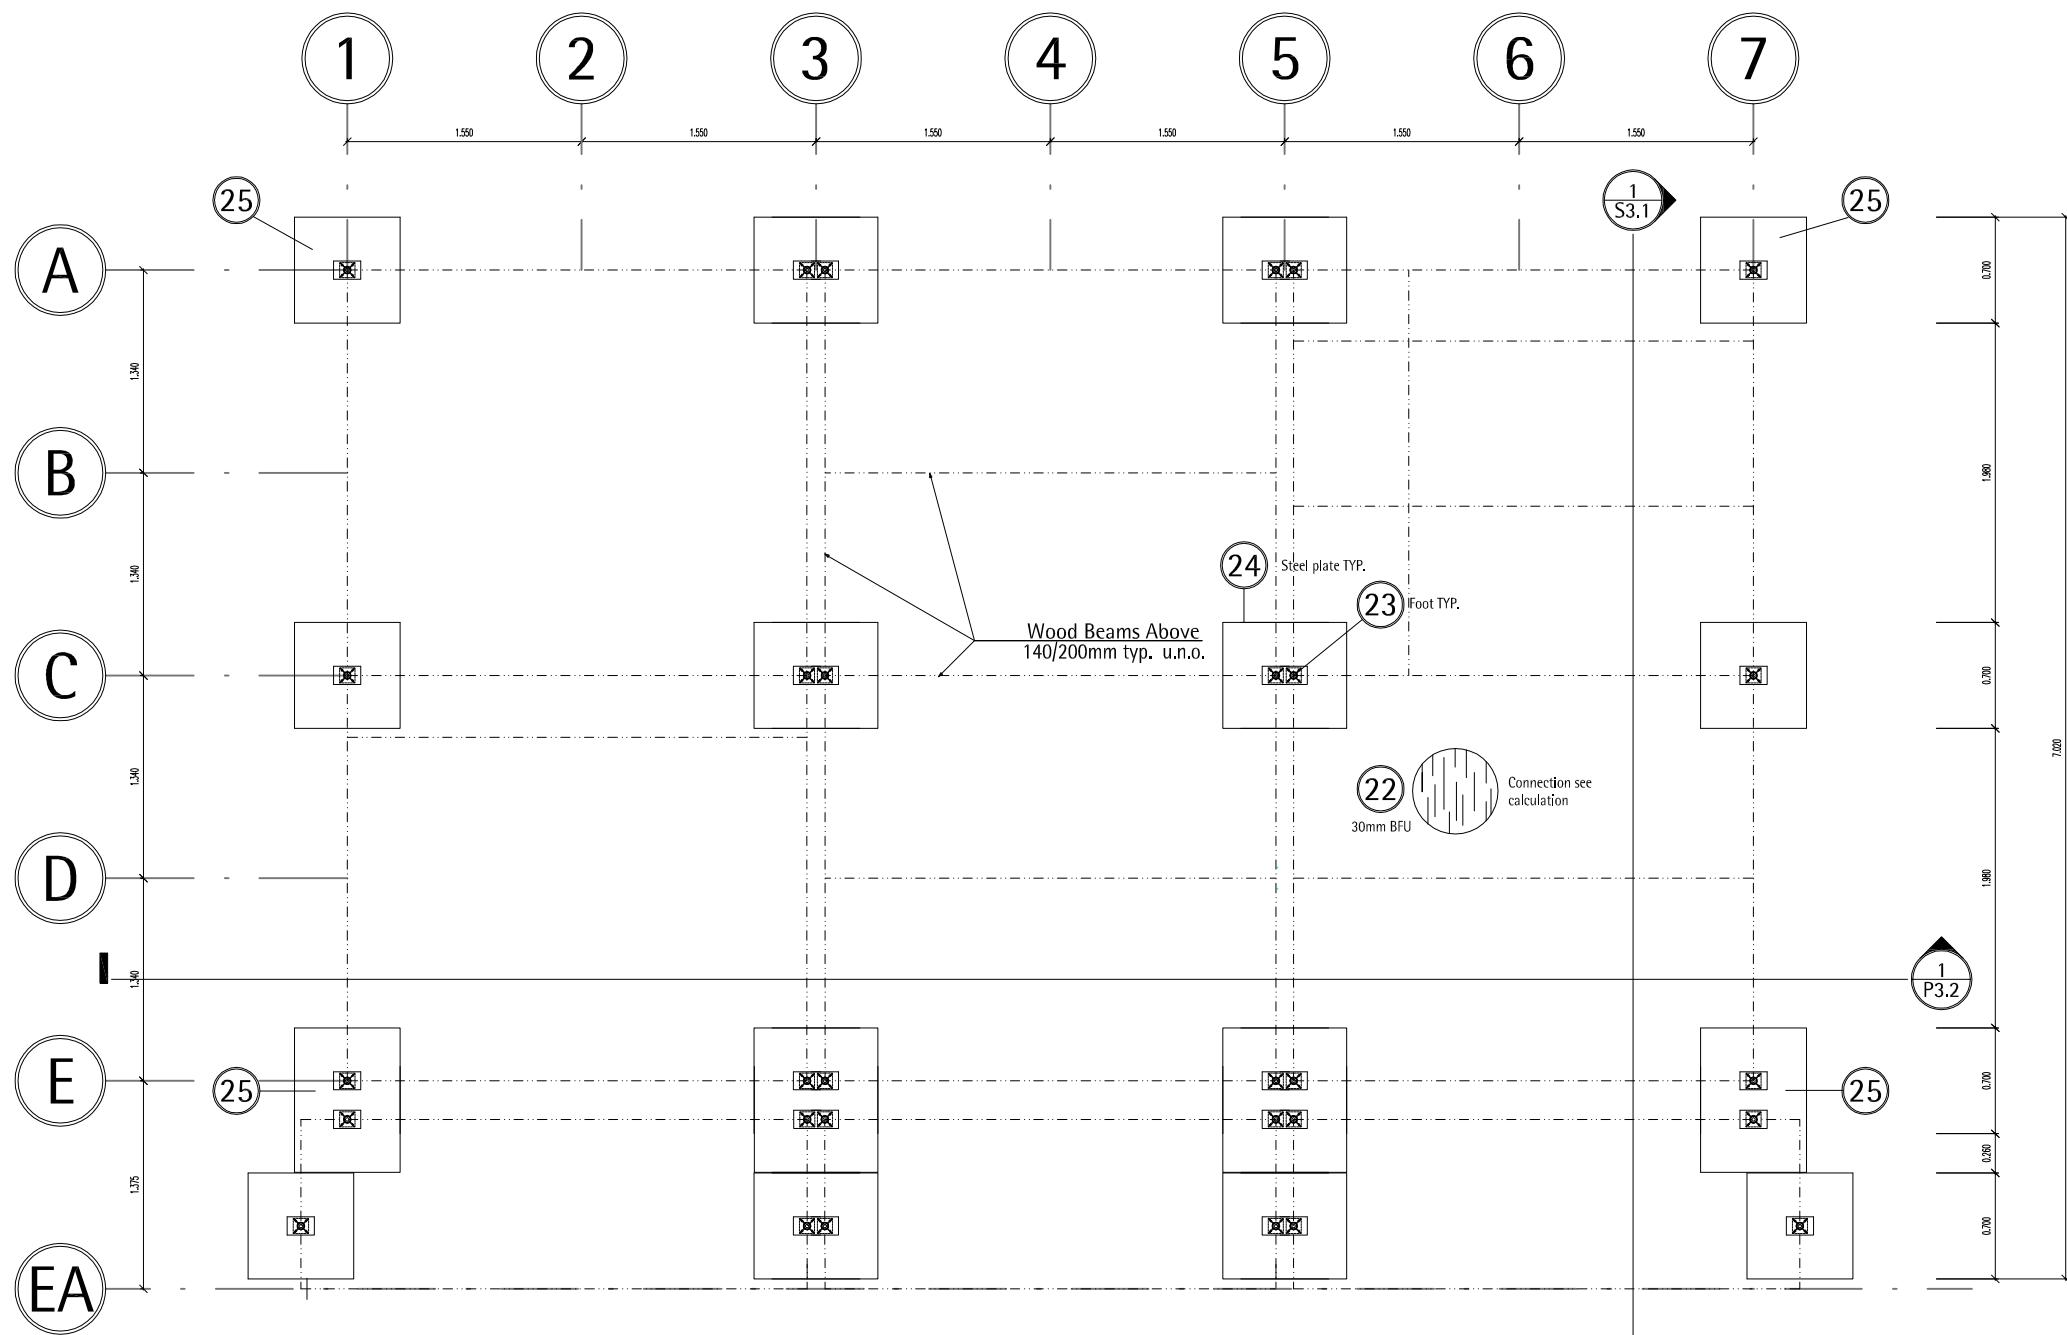

1  
P4

Position plan foundation

Scale 1:50

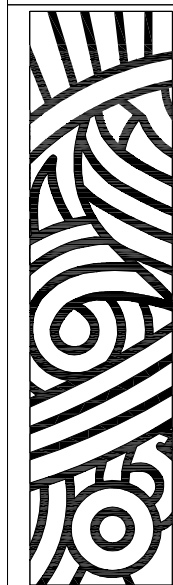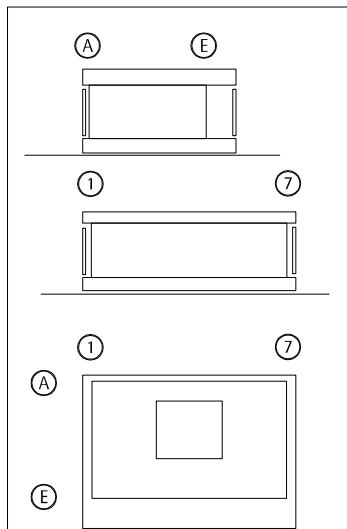 

TECHNISCHE  
UNIVERSITÄT  
DARMSTADT

SOLAR DECATHLON 07  
TEAM DEUTSCHLAND

Team Solar Decathlon 2007  
Fachgebiet Entwerfen und Energieeffizientes Bauen  
El-Lissitzky-Straße 1  
64287 Darmstadt  
[www.solardecathlon.de](http://www.solardecathlon.de)  
[fg@ec.tu-darmstadt.de](mailto:fg@ec.tu-darmstadt.de)

Seal and Permit


1	Deliverables	07/07/07	Is
INDEX	DESCRIPTION	DATE	NAME
1	Pos. plan foundation		

DRAWING NUMBER

P4


COMPONENT


Pos. plan foundation

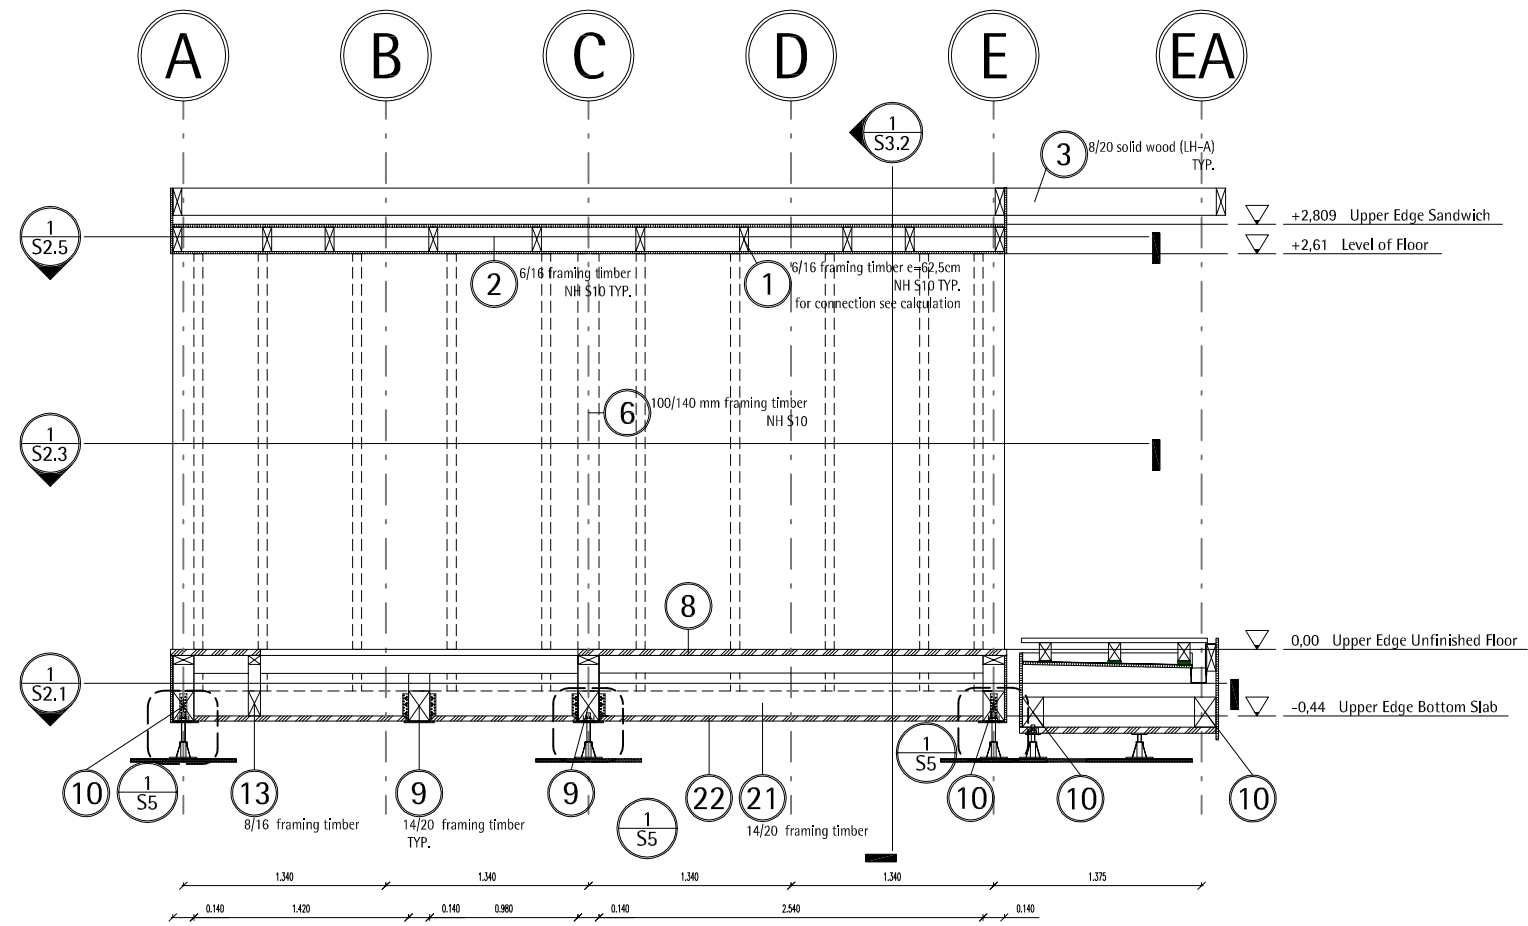

**1**  
**P5**

**Position plan cross section**  
 Scale 1:50

 



**TECHNISCHE  
UNIVERSITÄT  
DARMSTADT**

**SOLAR DECATHLON 07  
TEAM DEUTSCHLAND**

Team Solar Decathlon 2007  
 Fachgebiet Entwerfen und Energieeffizientes Bauen  
 El-Lissitzky-Straße 1  
 64287 Darmstadt  
  
[www.solardecathlon.de](http://www.solardecathlon.de)  
[fg@ec.tu-darmstadt.de](mailto:fg@ec.tu-darmstadt.de)

Seal and Permit

1	Deliverables	07/07/07	Is
INDEX	DESCRIPTION	DATE	NAME
1	Pos. plan cross section		


1	Pos. plan cross section	1:50

DRAWING NUMBER

P5



COMPONENT

**Pos.plan cross section**

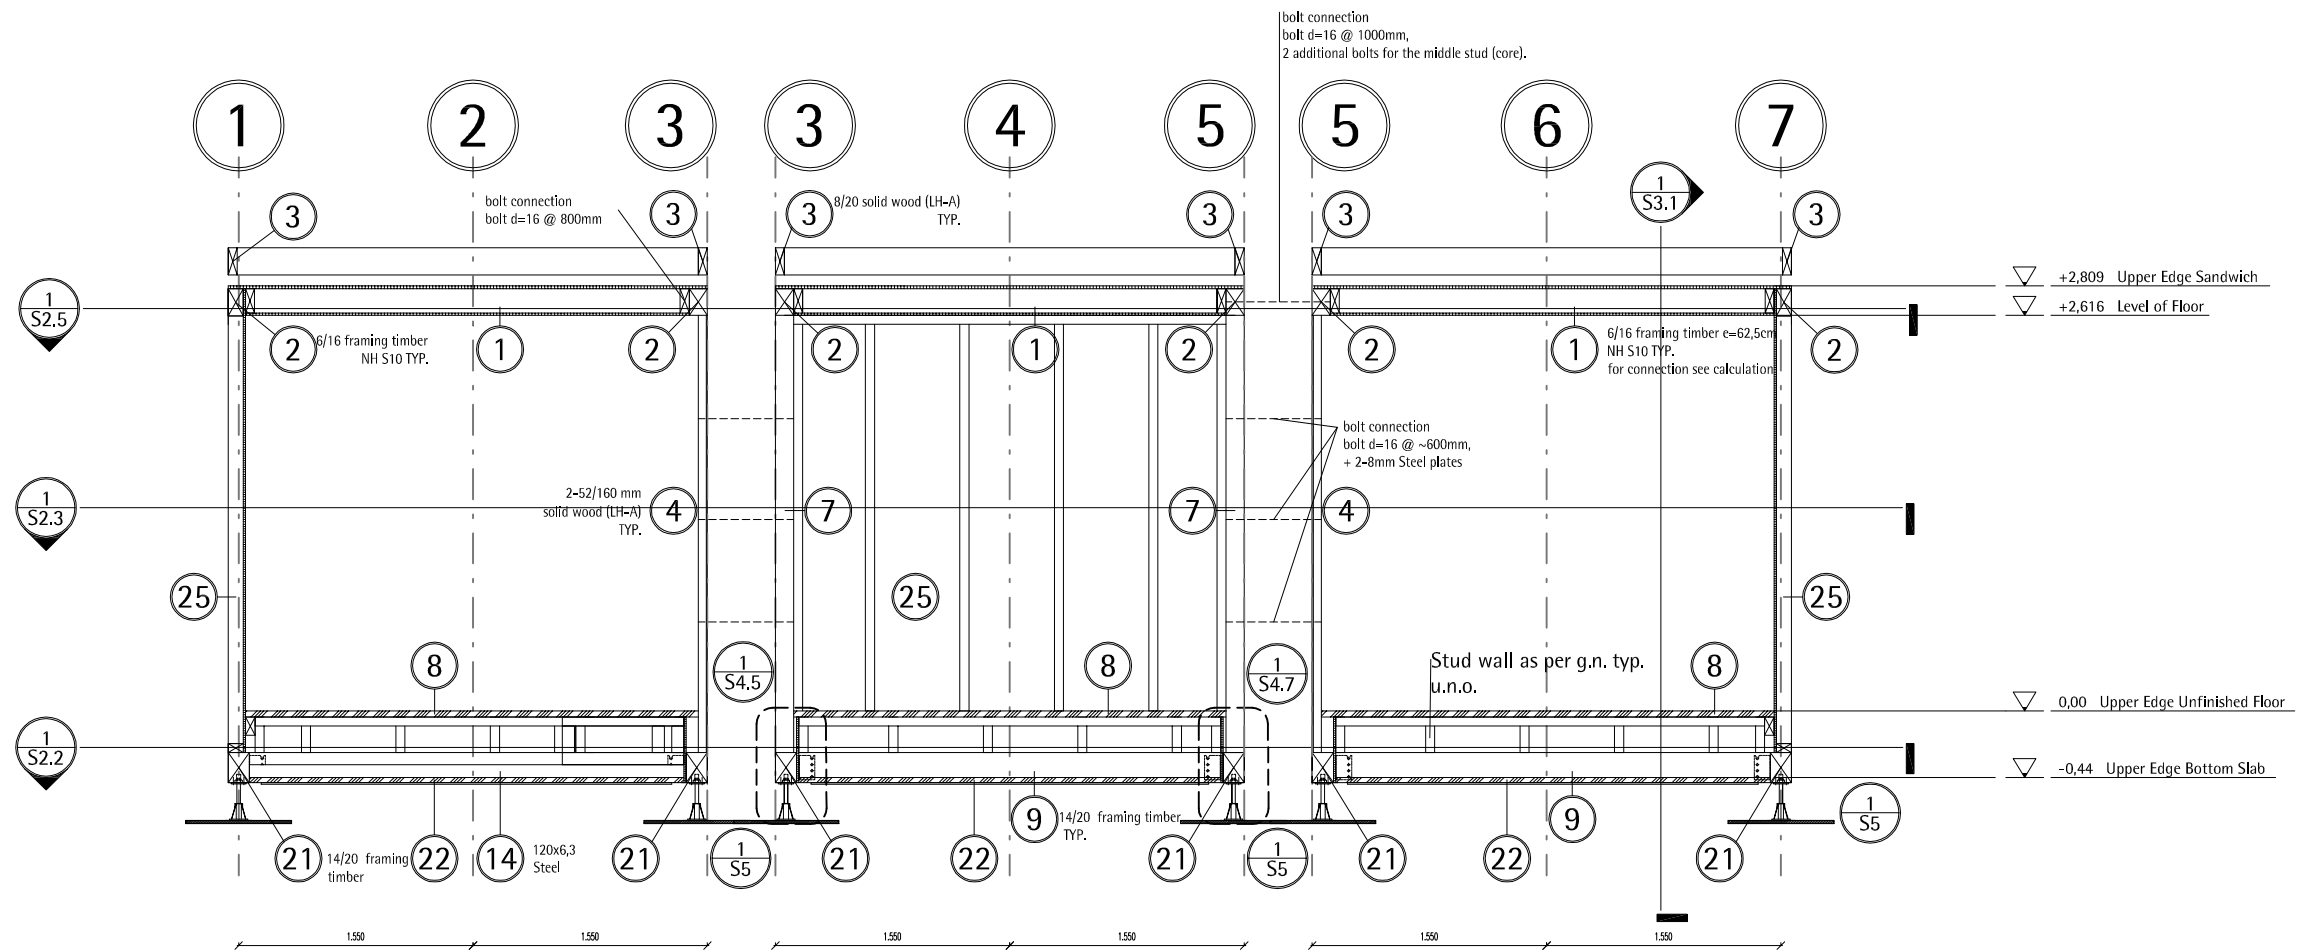

1  
P6

Position plan longitudinal section  
Scale 1:50

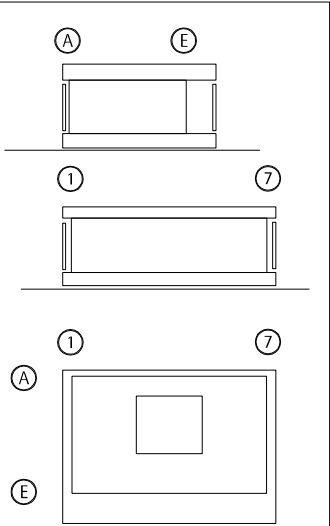 


Team Solar Decathlon 2007  
Fachgebiet Entwerfen und Energieeffizientes Bauen  
El-Lissitzky-Straße 1  
64287 Darmstadt  
[www.solardecathlon.de](http://www.solardecathlon.de)  
[fg@ee.tu-darmstadt.de](mailto:fg@ee.tu-darmstadt.de)

Seal and Permit



1	Deliverables	07/07/07	Is
INDEX	DESCRIPTION	DATE	NAME
1	Pos. plan long. section		

DRAWING NUMBER  
**P6**  
COMPONENT  
**Pos.plan long. section**

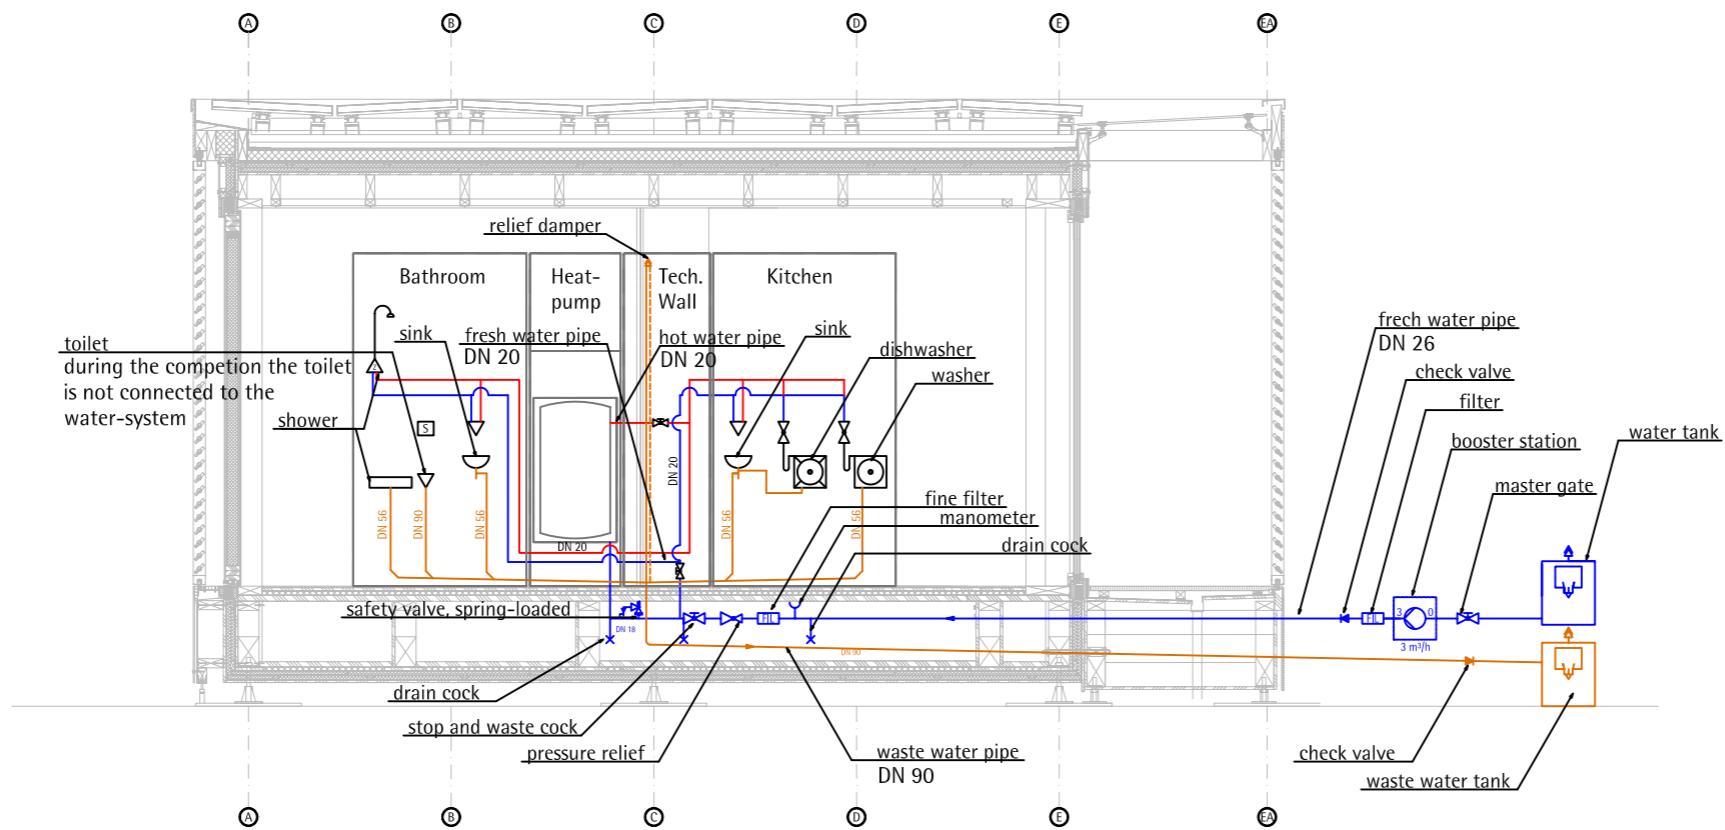

1  
H1.0

Cross Section  
Scale 1:50

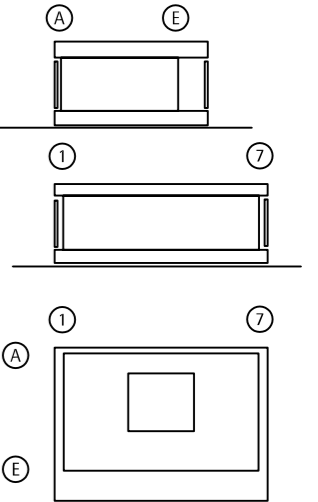 

TECHNISCHE  
UNIVERSITÄT  
DARMSTADT

SOLAR DECATHLON 07  
TEAM DEUTSCHLAND

Team Solar Decathlon 2007  
Fachgebiet Entwerfen und Energieeffizientes Bauen  
El-Lissitzky-Straße 1  
64287 Darmstadt  
[www.solardecathlon.de](http://www.solardecathlon.de)  
[fg@ec.tu-darmstadt.de](mailto:fg@ec.tu-darmstadt.de)

	wood board, structural
	wood board, interior
	metal building material
	insulation
	joint sealant


1	august-deliverables	02.08.07	MAHA
INDEX	DESCRIPTION	DATE	NAME


INDEX	DESCRIPTION	SCALE
	Water-System	M 1:50

TRAINING NUMBER



H1.0

COMPONENT

Tech. Wat.

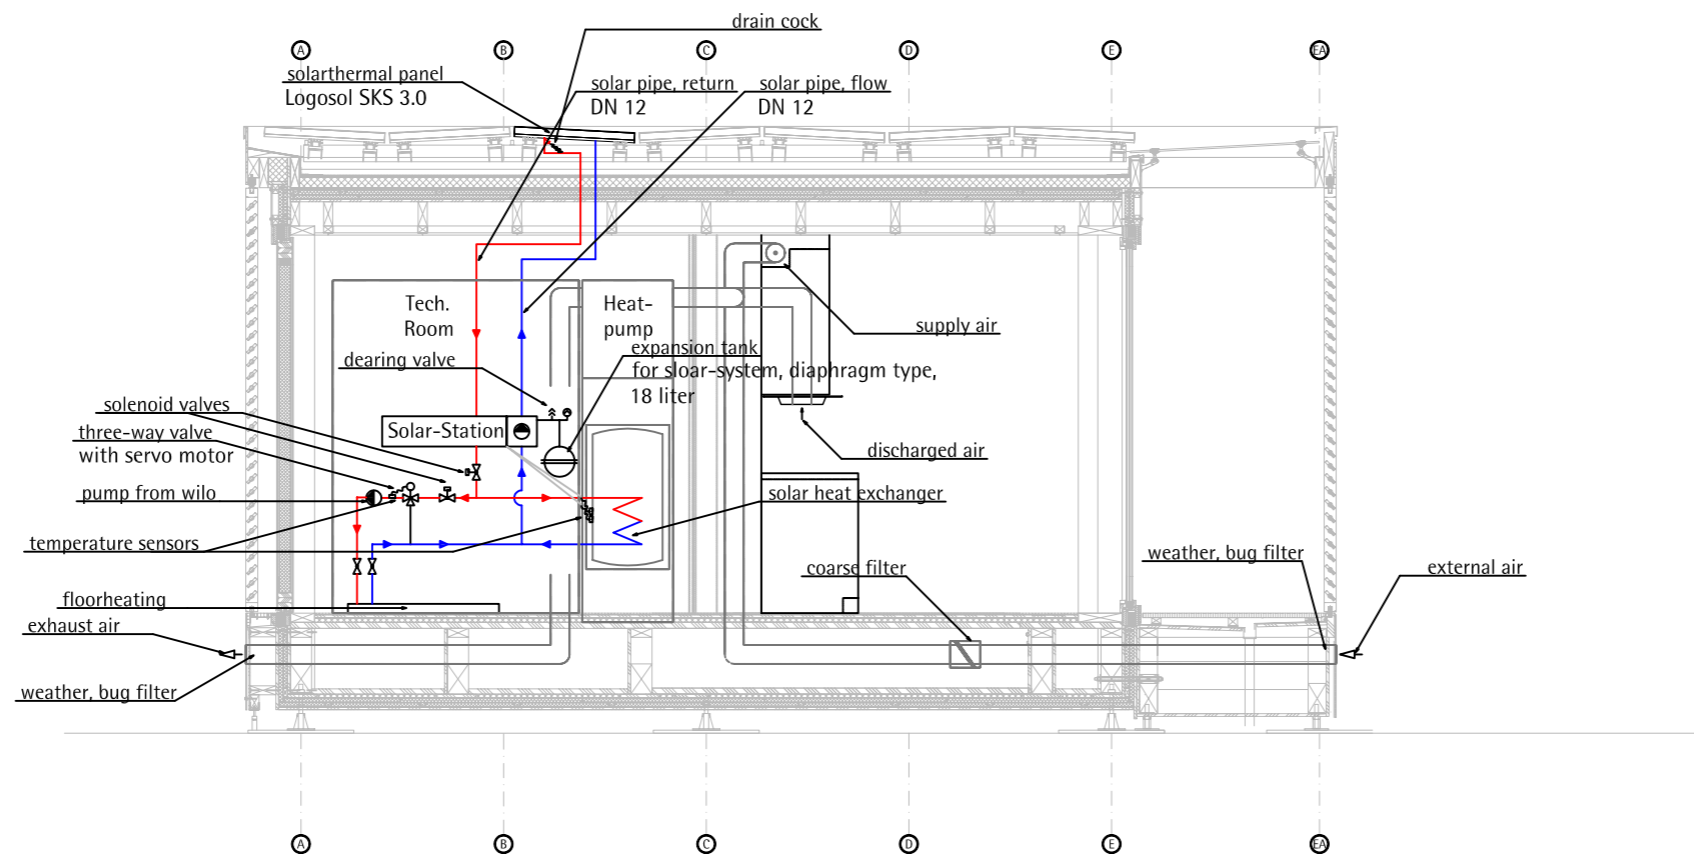

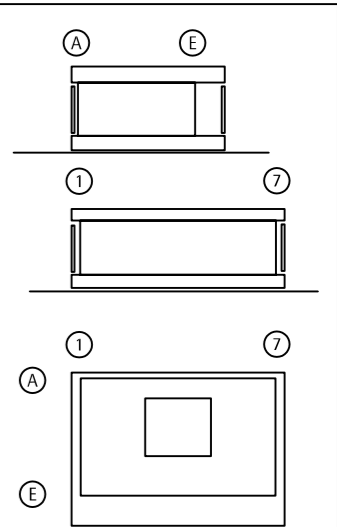 


 
 
1 Cross Section  
H1.1 Scale 1:50





**TECHNISCHE  
UNIVERSITÄT  
DARMSTADT**  
**SOLAR DECATHLON 07**  
**TEAM DEUTSCHLAND**

Team Solar Decathlon 2007  
Fachgebiet Entwerfen und Energieeffizientes Bauen  
El-Lissitzky-Straße 1  
64287 Darmstadt  
[www.solardecathlon.de](http://www.solardecathlon.de)  
[fg@ec.tu-darmstadt.de](mailto:fg@ec.tu-darmstadt.de)



	wood board, structural
	wood board, interior
	metal building material
	insulation
	joint sealant


1	august deliverables	02.08.07	MAHA
INDEX	DESCRIPTION	DATE	NAME


 



INDEX	DESCRIPTION	SCALE
1	Ventilation, Heating	M 1:50
	Cooling, Solar	
	Heat Recovery	

DRAWING NUMBER  
**H1.1**

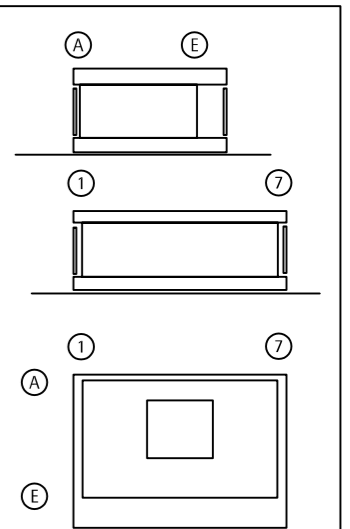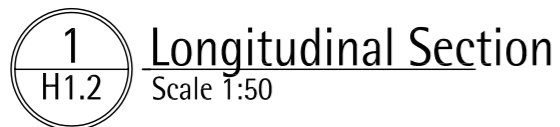
COMPONENT  
**HAVAC-SO**





SOLAR DECATHLON 07  
TEAM DEUTSCHLAND

	wood board, structural
	wood board, interior
	metal building material
	insulation
	joint sealant

DRAWING NUMBER	H1.2
COMPONENT	Passive co.

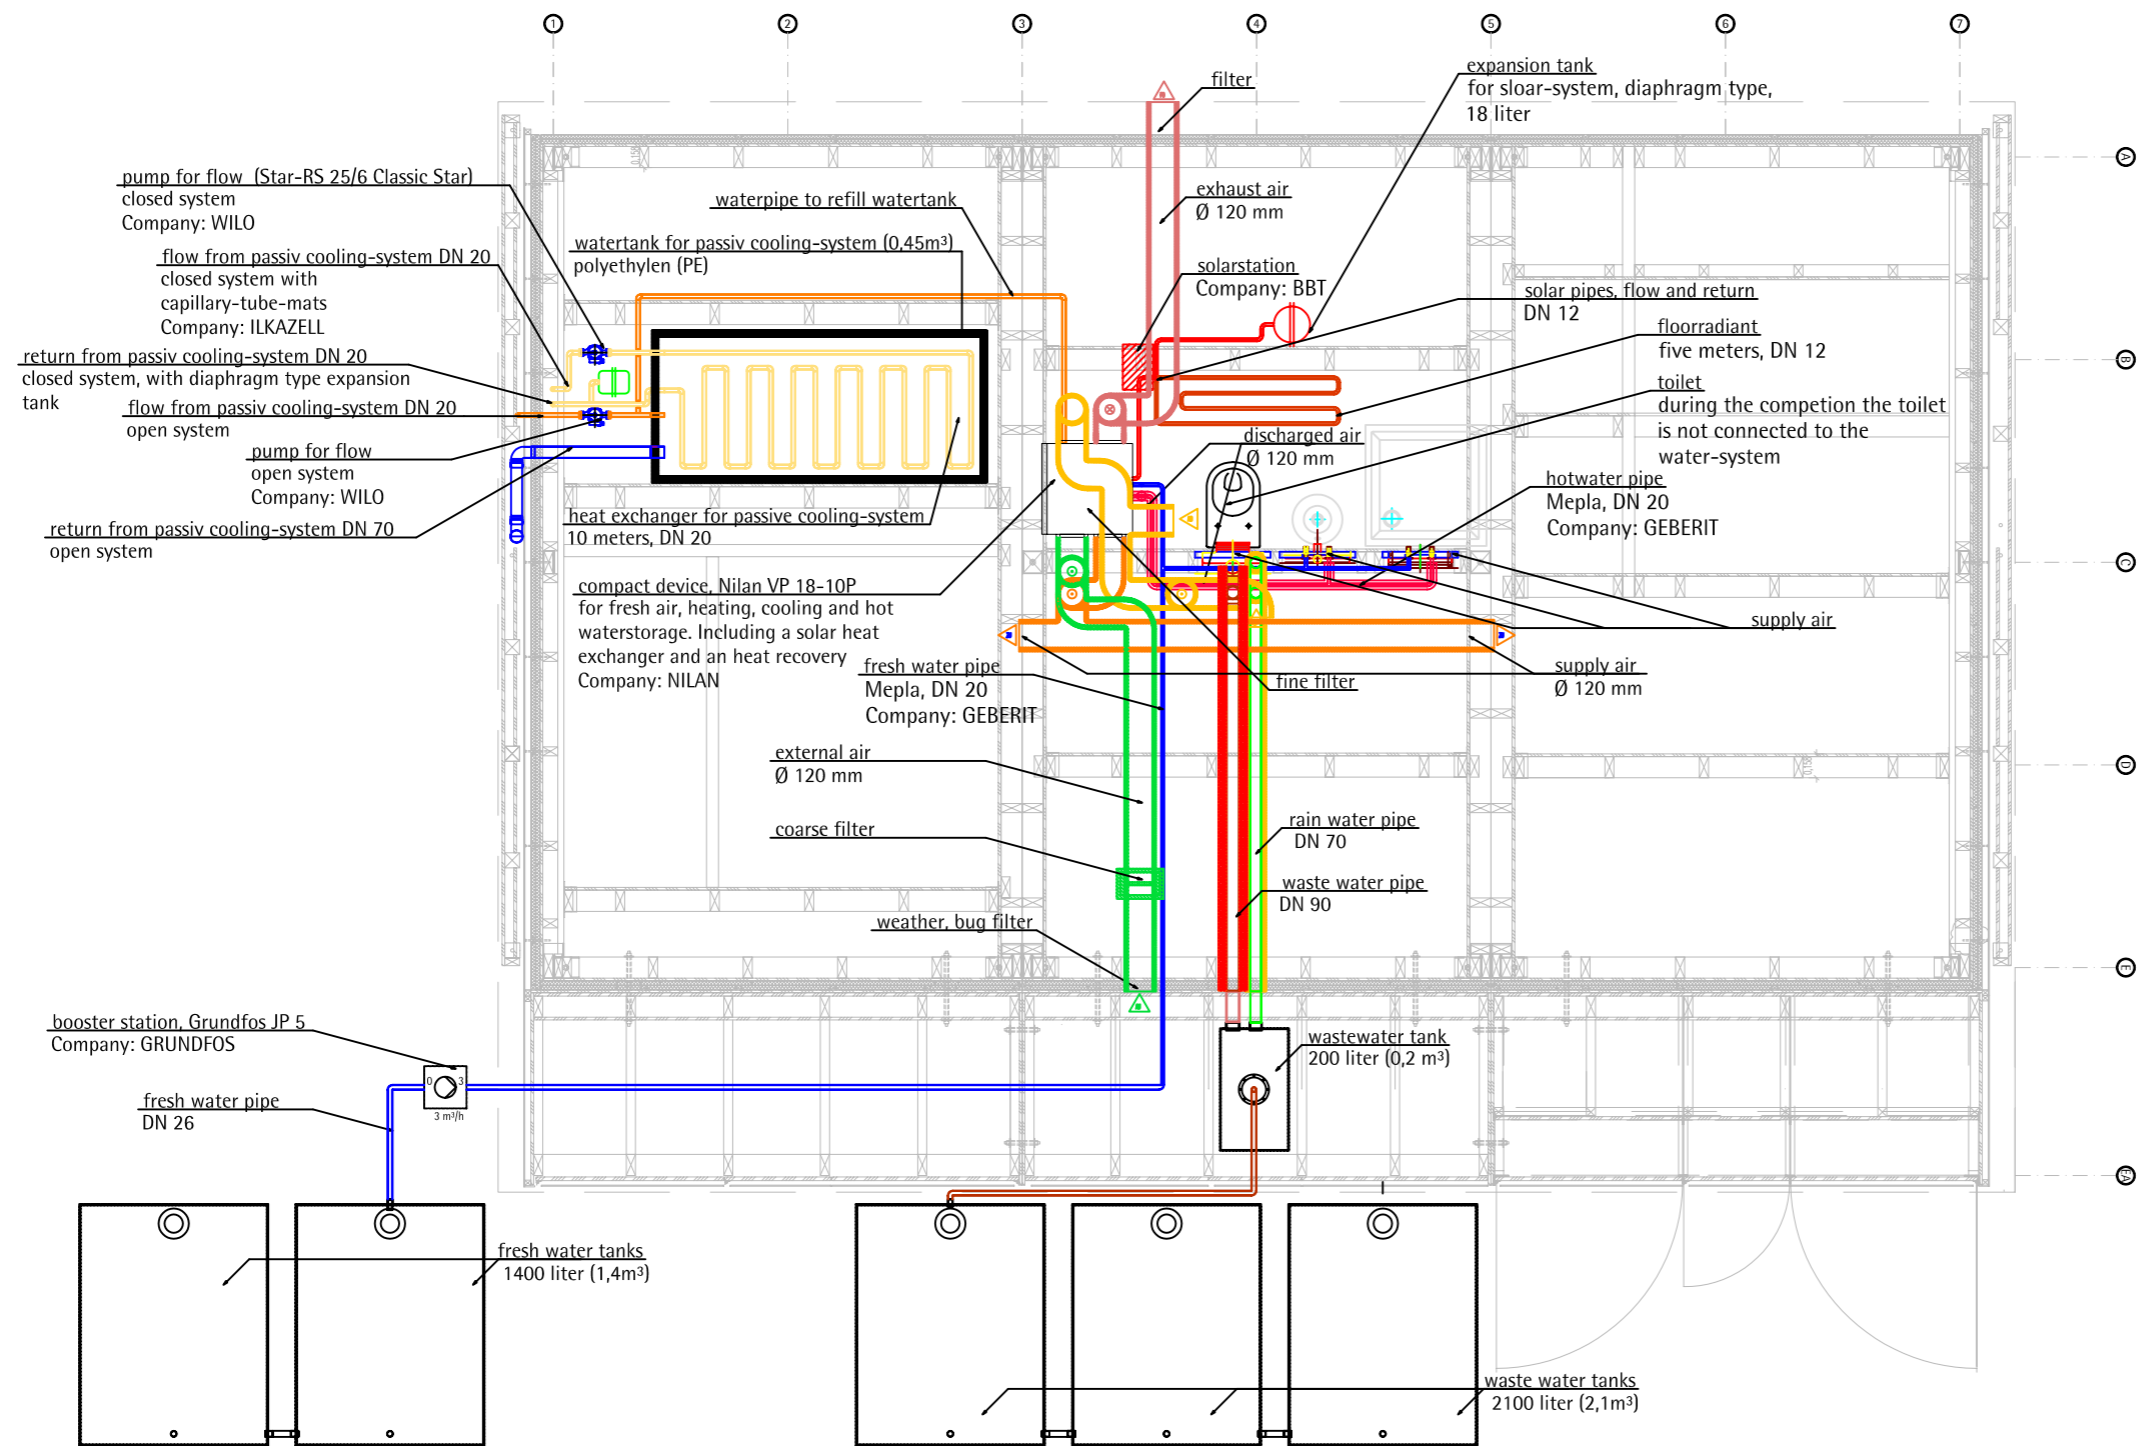

1 Floor Plan  
H1.3 Scale 1:50

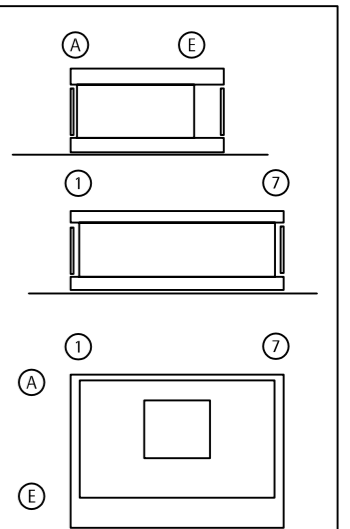 

TECHNISCHE UNIVERSITÄT DARMSTADT

SOLAR DECATHLON 07

TEAM DEUTSCHLAND

Team Solar Decathlon 2007  
Fachgebiet Entwerfen und Energieeffizientes Bauen  
El-Lissitzky-Straße 1  
64287 Darmstadt  
[www.solardecathlon.de](http://www.solardecathlon.de)  
[fg@ee.tu-darmstadt.de](mailto:fg@ee.tu-darmstadt.de)

	wood board, structural
	wood board, interior
	metal building material
	insulation
	joint sealant


1	august deliverables	02.08.07	MAHA
INDEX	DESCRIPTION	DATE	NAME

INDEX	DESCRIPTION	SCALE
1	Technical Plan, Solar	M 1:50
	Ventilation, Activ Heating	
	Activ Cooling, Passiv Heat	
	Passiv Cool., Warm Water	







DRAWING NUMBER

H1.3

COMPONENT

Tech. Plan

 
Legend

-  photovoltaics
-  grounding
-  battery
-  inverter
-  ground fault circuit interrupter
-  direct current switch

1

E 1.0

PV scheme - dc installation - overview

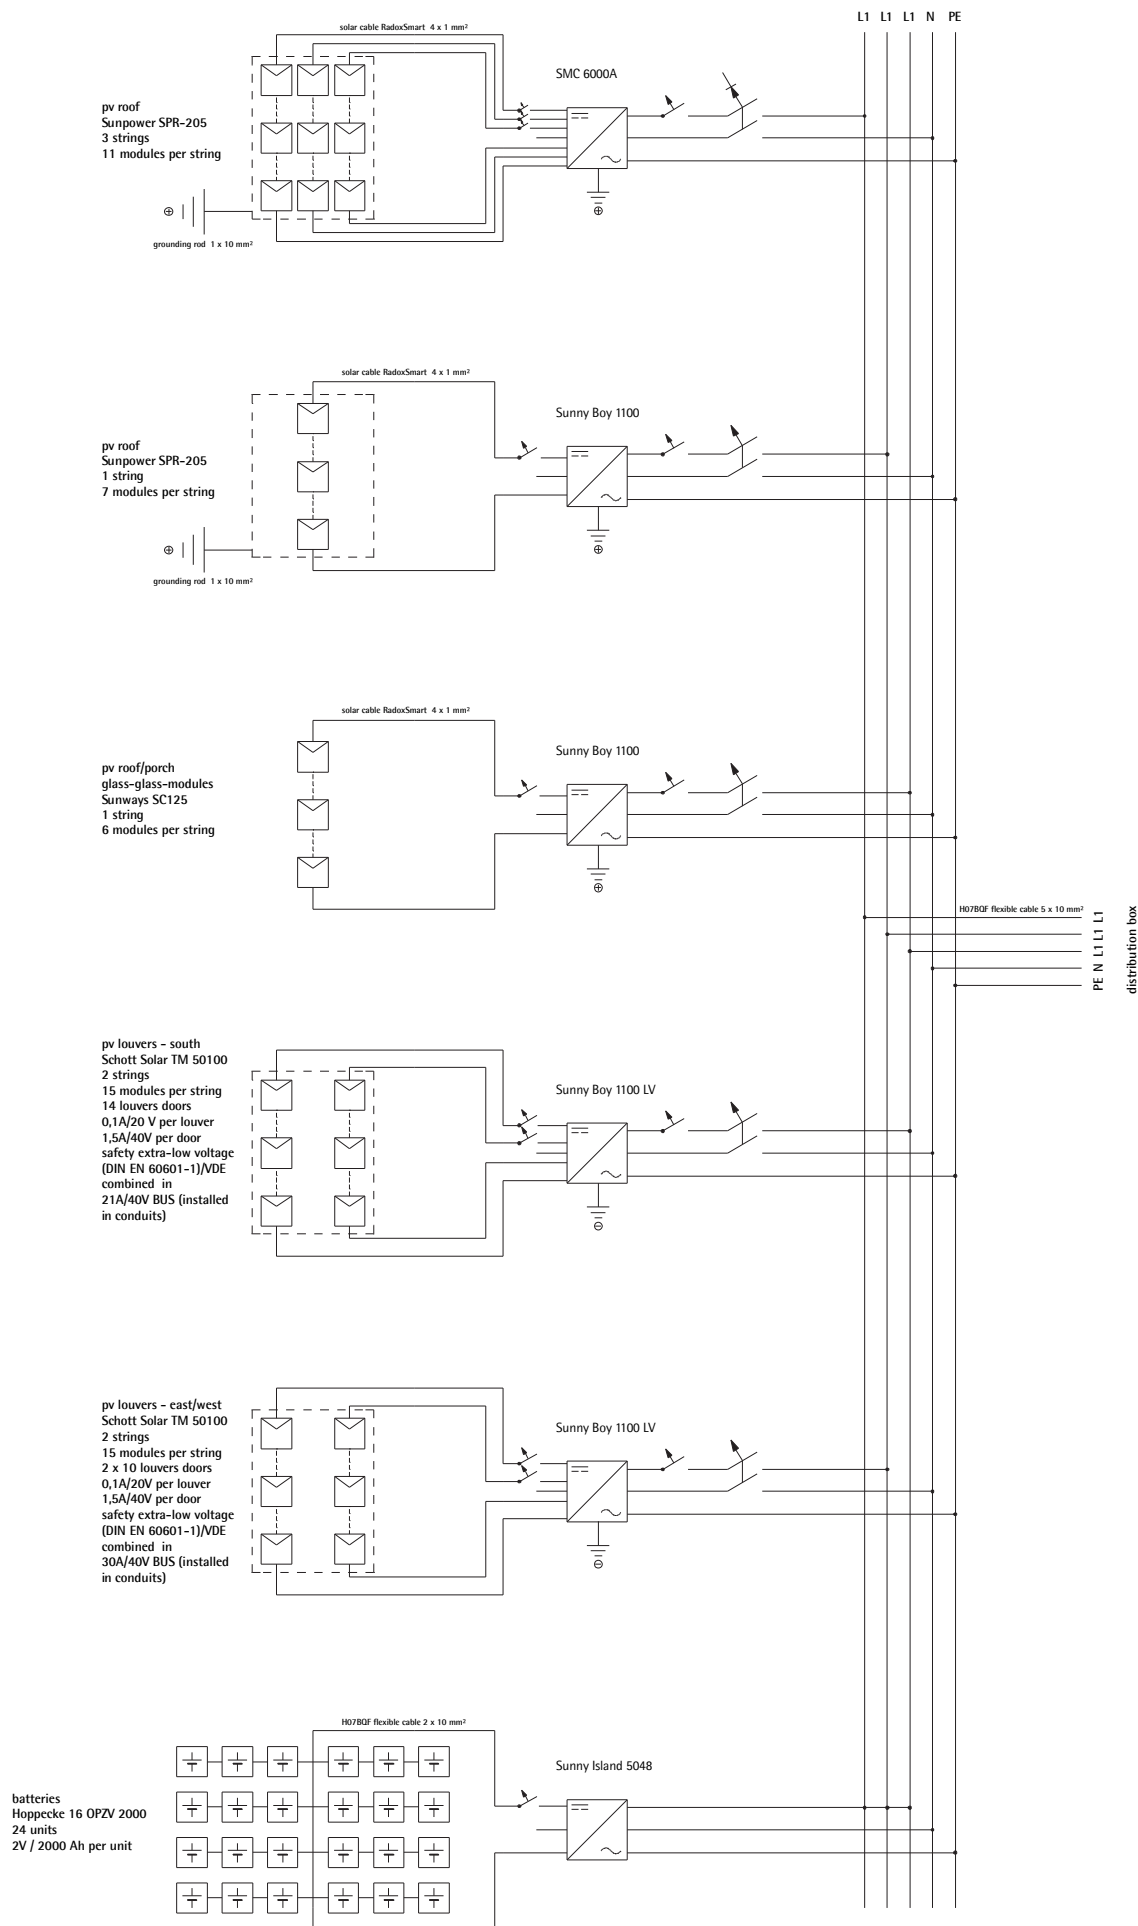

TECHNISCHE  
UNIVERSITÄT  
DARMSTADT



SOLAR DECATHLON 07  
TEAM DEUTSCHLAND

Team Solar Decathlon 2007  
Fachgebiet Entwerfen und Energieeffizientes Bauen  
El-Lissitzky-Straße 1  
64287 Darmstadt


www.solardecathlon.de  
fg@ee.tu-darmstadt.de

INDEX	DESCRIPTION	DATE	NAME
0	pv scheme	030807	toko
0	pv scheme - overview		
	dc installation		

DRAWING NUMBER  
**E 1.0**  
COMPONENT  
**electrical  
installation**

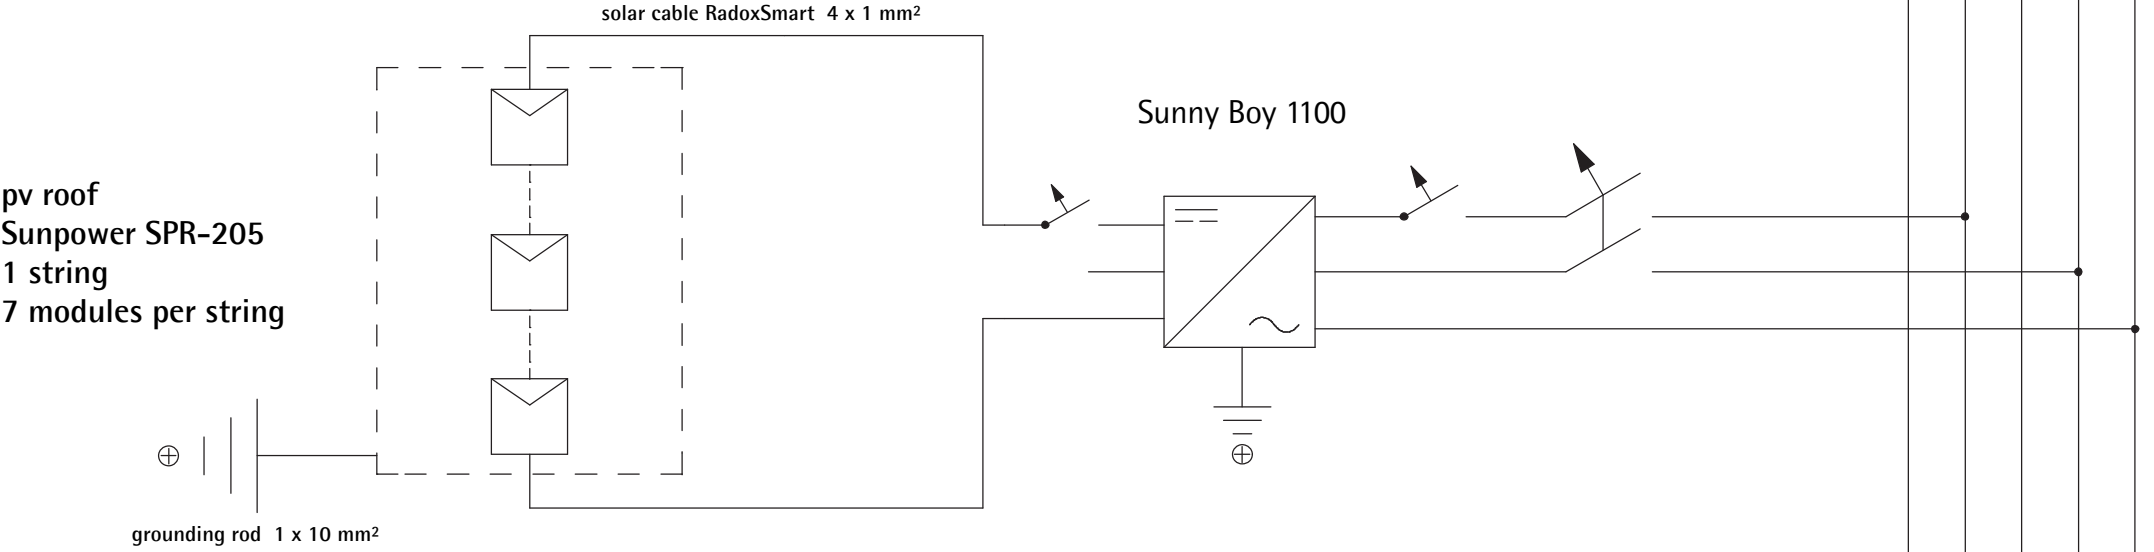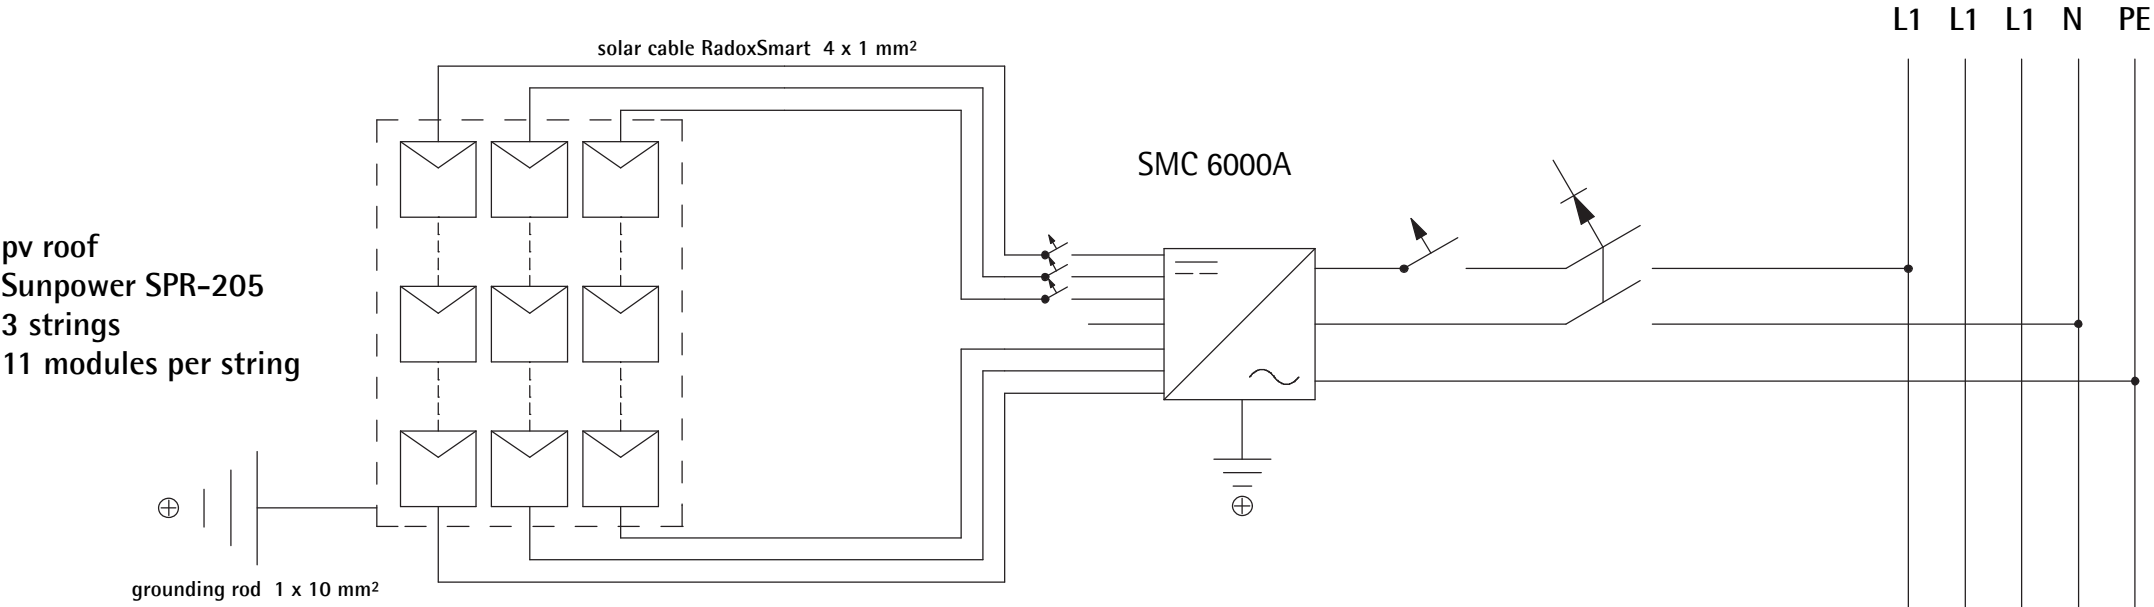

Legend

 

photovoltaics



grounding



battery



inverter



ground fault circuit interrupter



direct current switch



PV scheme - dc installation - detail 1



TECHNISCHE  
UNIVERSITÄT  
DARMSTADT

SOLAR DECATHLON 07  
TEAM DEUTSCHLAND

Team Solar Decathlon 2007  
Fachgebiet Entwerfen und Energieeffizientes Bauen  
El-Lissitzky-Straße 1  
64287 Darmstadt

www.solardecathlon.de  
fg@ee.tu-darmstadt.de

1	pv scheme	030807	toko
INDEX	DESCRIPTION	DATE	NAME
1	pv scheme - detail 1		
	dc installation		


DRAWING NUMBER

E 1.1

COMPONENT


electrical  
installation


pv roof/porch  
glass-glass-modules  
Sunways SC125  
1 string  
6 modules per string

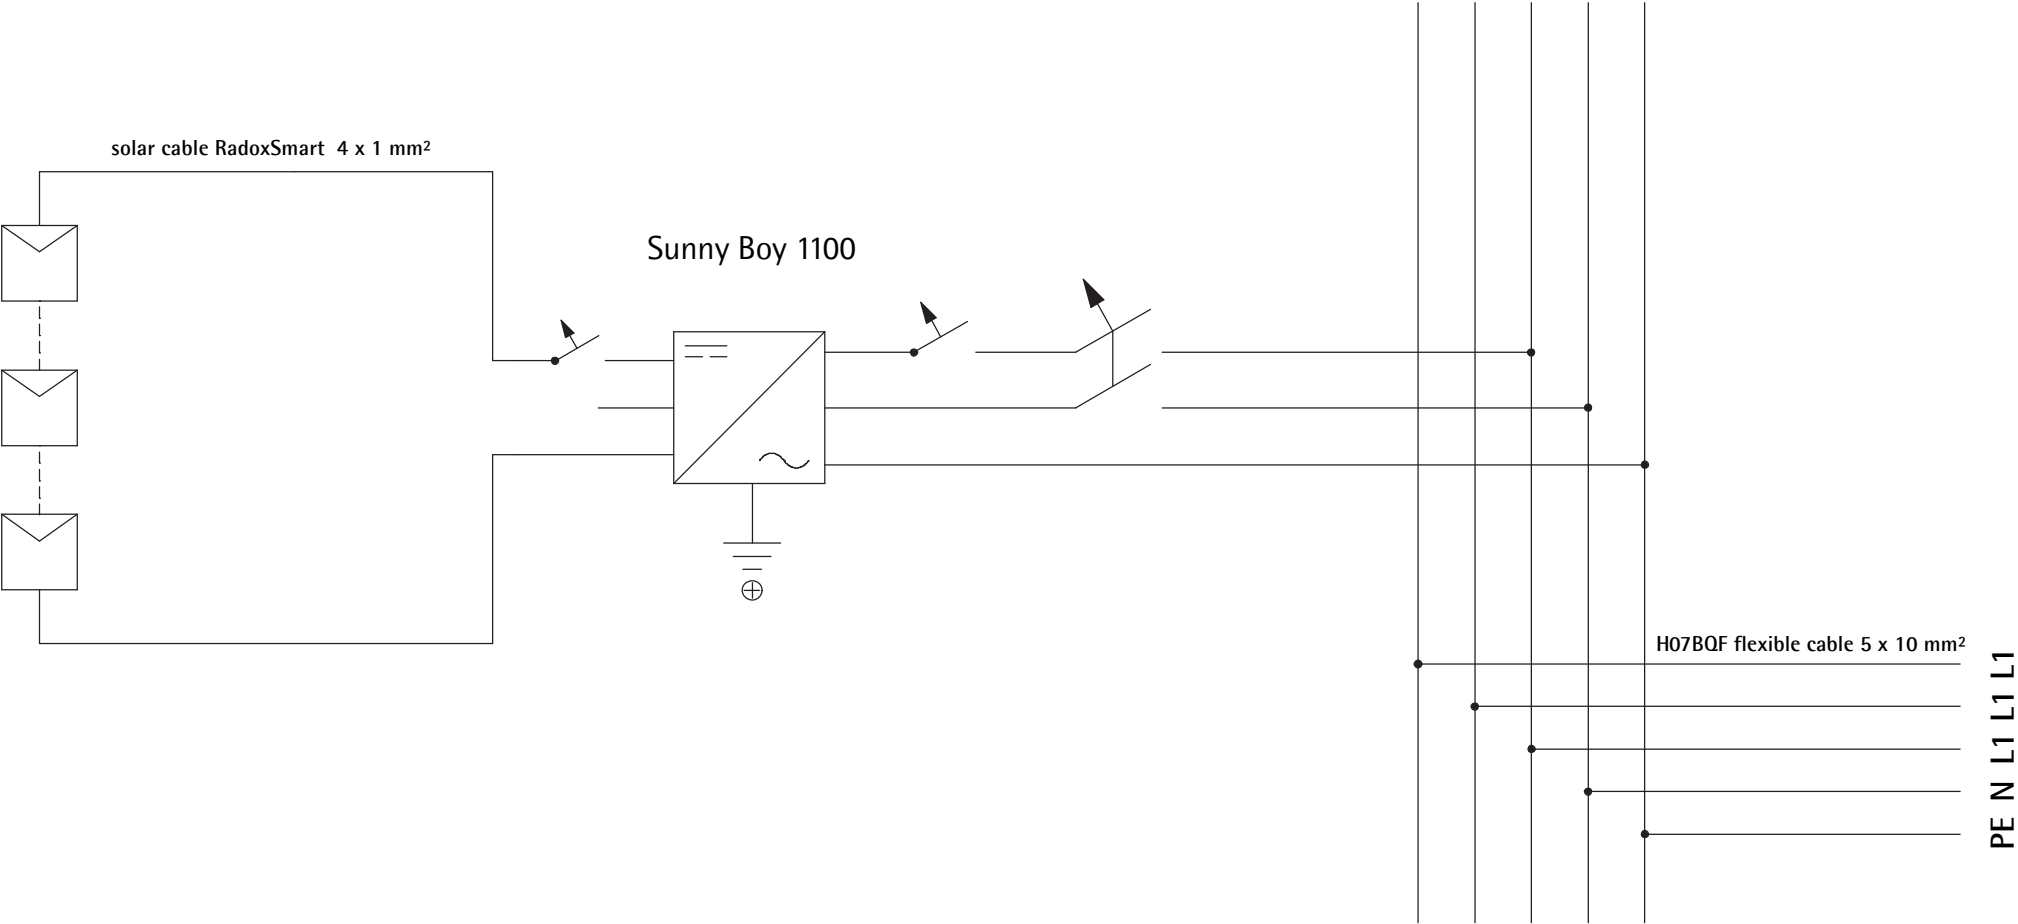


PE N L1 L1 L1  
distribution box

Legend


 photovoltaics

 grounding

  battery

 inverter

 ground fault circuit interrupter

 direct current switch

3

E 1.2

 PV scheme - dc installation - detail 2



TECHNISCHE  
UNIVERSITÄT  
DARMSTADT

SOLAR DECATHLON 07  
TEAM DEUTSCHLAND

Team Solar Decathlon 2007  
Fachgebiet Entwerfen und Energieeffizientes Bauen  
El-Lissitzky-Straße 1  
64287 Darmstadt  
  
www.solardecathlon.de  
fg@ee.tu-darmstadt.de

3	pv scheme	030807	toko
INDEX	DESCRIPTION	DATE	NAME
INDEX	DESCRIPTION		SCALE
3	pv scheme - detail 2		none
	dc installation		


DRAWING NUMBER

E 1.2


COMPONENT

electrical  
installation


pv louvers - south  
Schott Solar TM 50100  
2 strings  
15 modules per string  
14 louvers doors  
0,1A/20 V per louver  
1,5A/40V per door  
safety extra-low voltage  
(DIN EN 60601-1)/VDE  
combined in  
21A/40V BUS (installed  
in conduits)

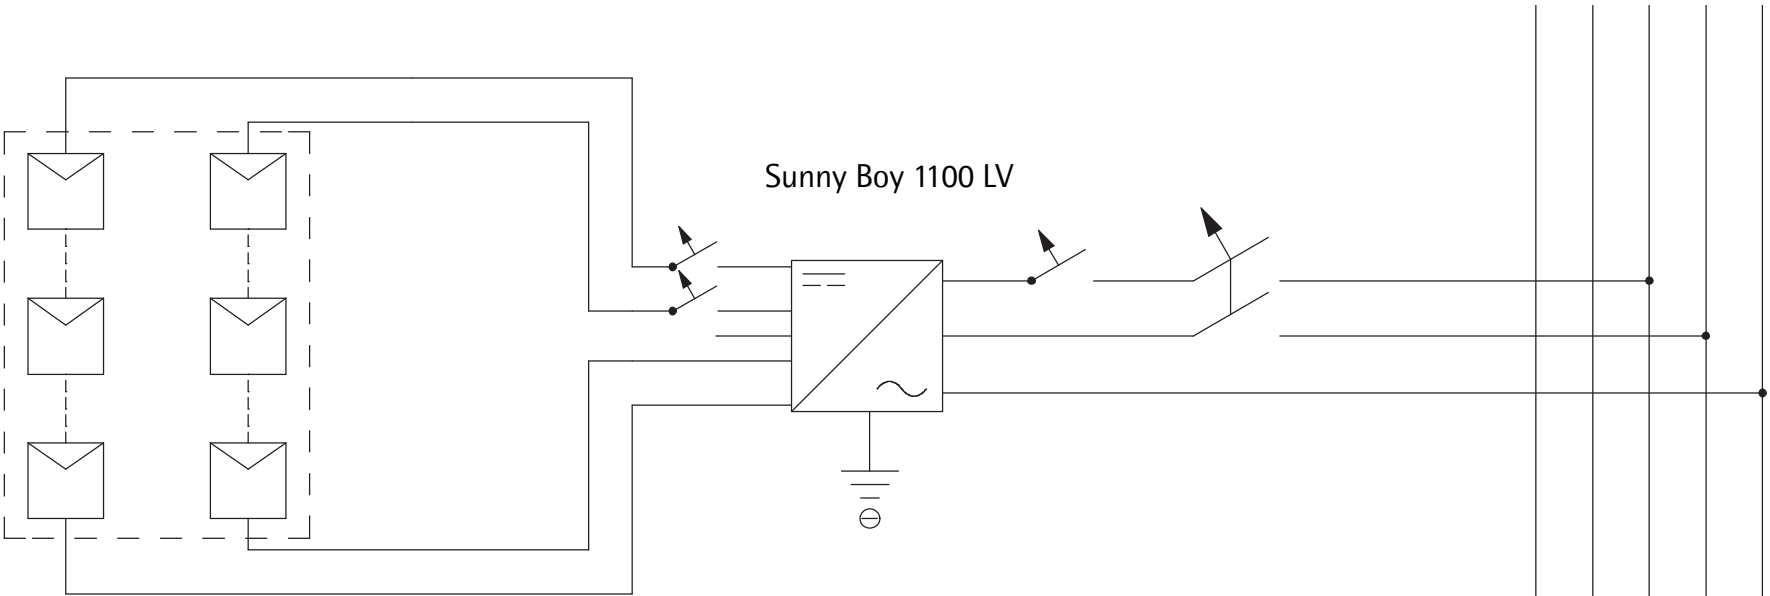


 
pv louvers - east/west  
Schott Solar TM 50100  
2 strings  
15 modules per string  
2 x 10 louvers doors  
0,1A/20V per louver  
1,5A/40V per door  
safety extra-low voltage  
(DIN EN 60601-1)/VDE  
combined in  
30A/40V BUS (installed  
in conduits)

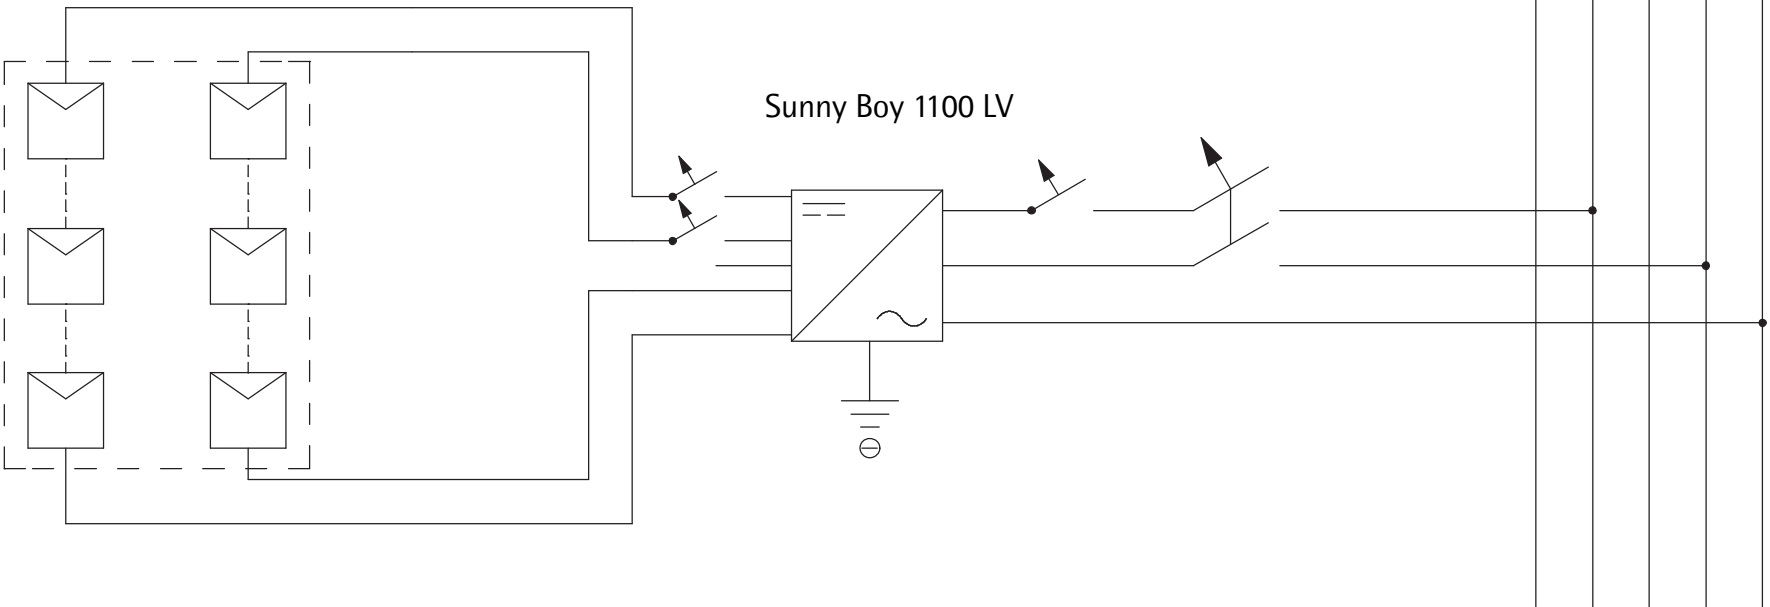


Legend


 photovoltaics

 grounding

 battery

 inverter

 ground fault circuit interrupter

 direct current switch



TECHNISCHE  
UNIVERSITÄT  
DARMSTADT

SOLAR DECATHLON 07  
TEAM DEUTSCHLAND

Team Solar Decathlon 2007  
Fachgebiet Entwerfen und Energieeffizientes Bauen  
El-Lissitzky-Straße 1  
64287 Darmstadt

www.solardecathlon.de  
fg@ee.tu-darmstadt.de

3	pv scheme	030807	toko
INDEX	DESCRIPTION	DATE	NAME
INDEX	DESCRIPTION		SCALE
3	pv scheme - detail 3		none
	dc installation		


DRAWING NUMBER

E 1.3

COMPONENT

electrical  
installation


Legend


 photovoltaics

 grounding

 battery

 inverter

 ground fault circuit interrupter


 direct current switch

1

E 1.4

 PV scheme - dc installation - detail 4

batteries  
Hoppecke 16 OPZV 2000  
24 units  
2V / 2000 Ah per unit

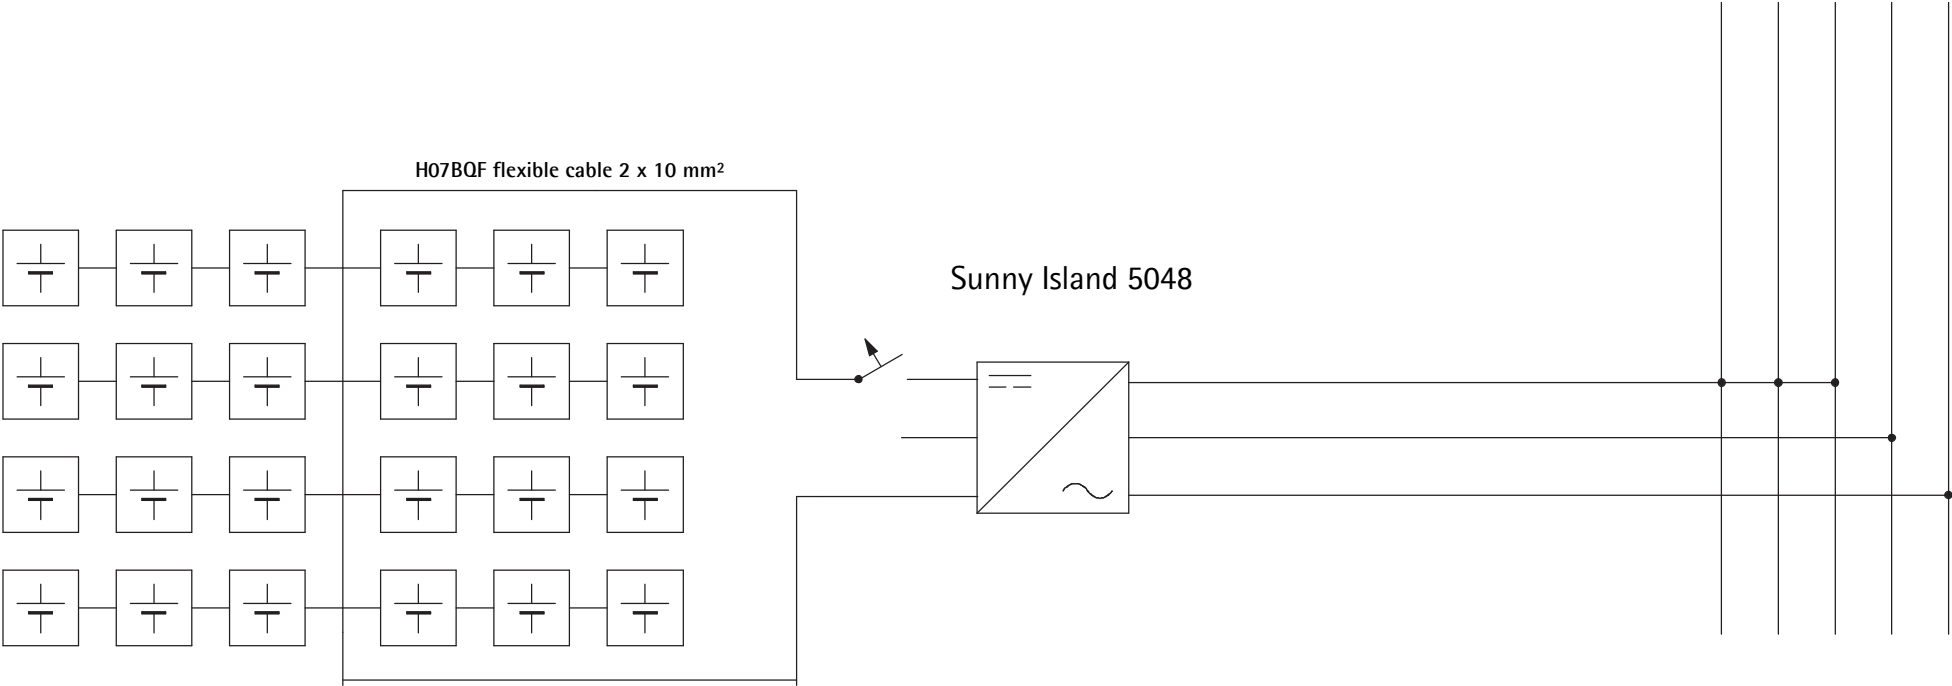

TECHNISCHE  
UNIVERSITÄT  
DARMSTADT

SOLAR DECATHLON 07  
TEAM DEUTSCHLAND

Team Solar Decathlon 2007  
Fachgebiet Entwerfen und Energieeffizientes Bauen  
El-Lissitzky-Straße 1  
64287 Darmstadt  
[www.solardecathlon.de](http://www.solardecathlon.de)  
[fg@ee.tu-darmstadt.de](mailto:fg@ee.tu-darmstadt.de)


4	pv scheme	030807	toko
INDEX	DESCRIPTION	DATE	NAME
INDEX	DESCRIPTION		SCALE
4	pv scheme - detail 4		none
	dc installation		

DRAWING NUMBER









E 1.4

COMPONENT

electrical  
installation

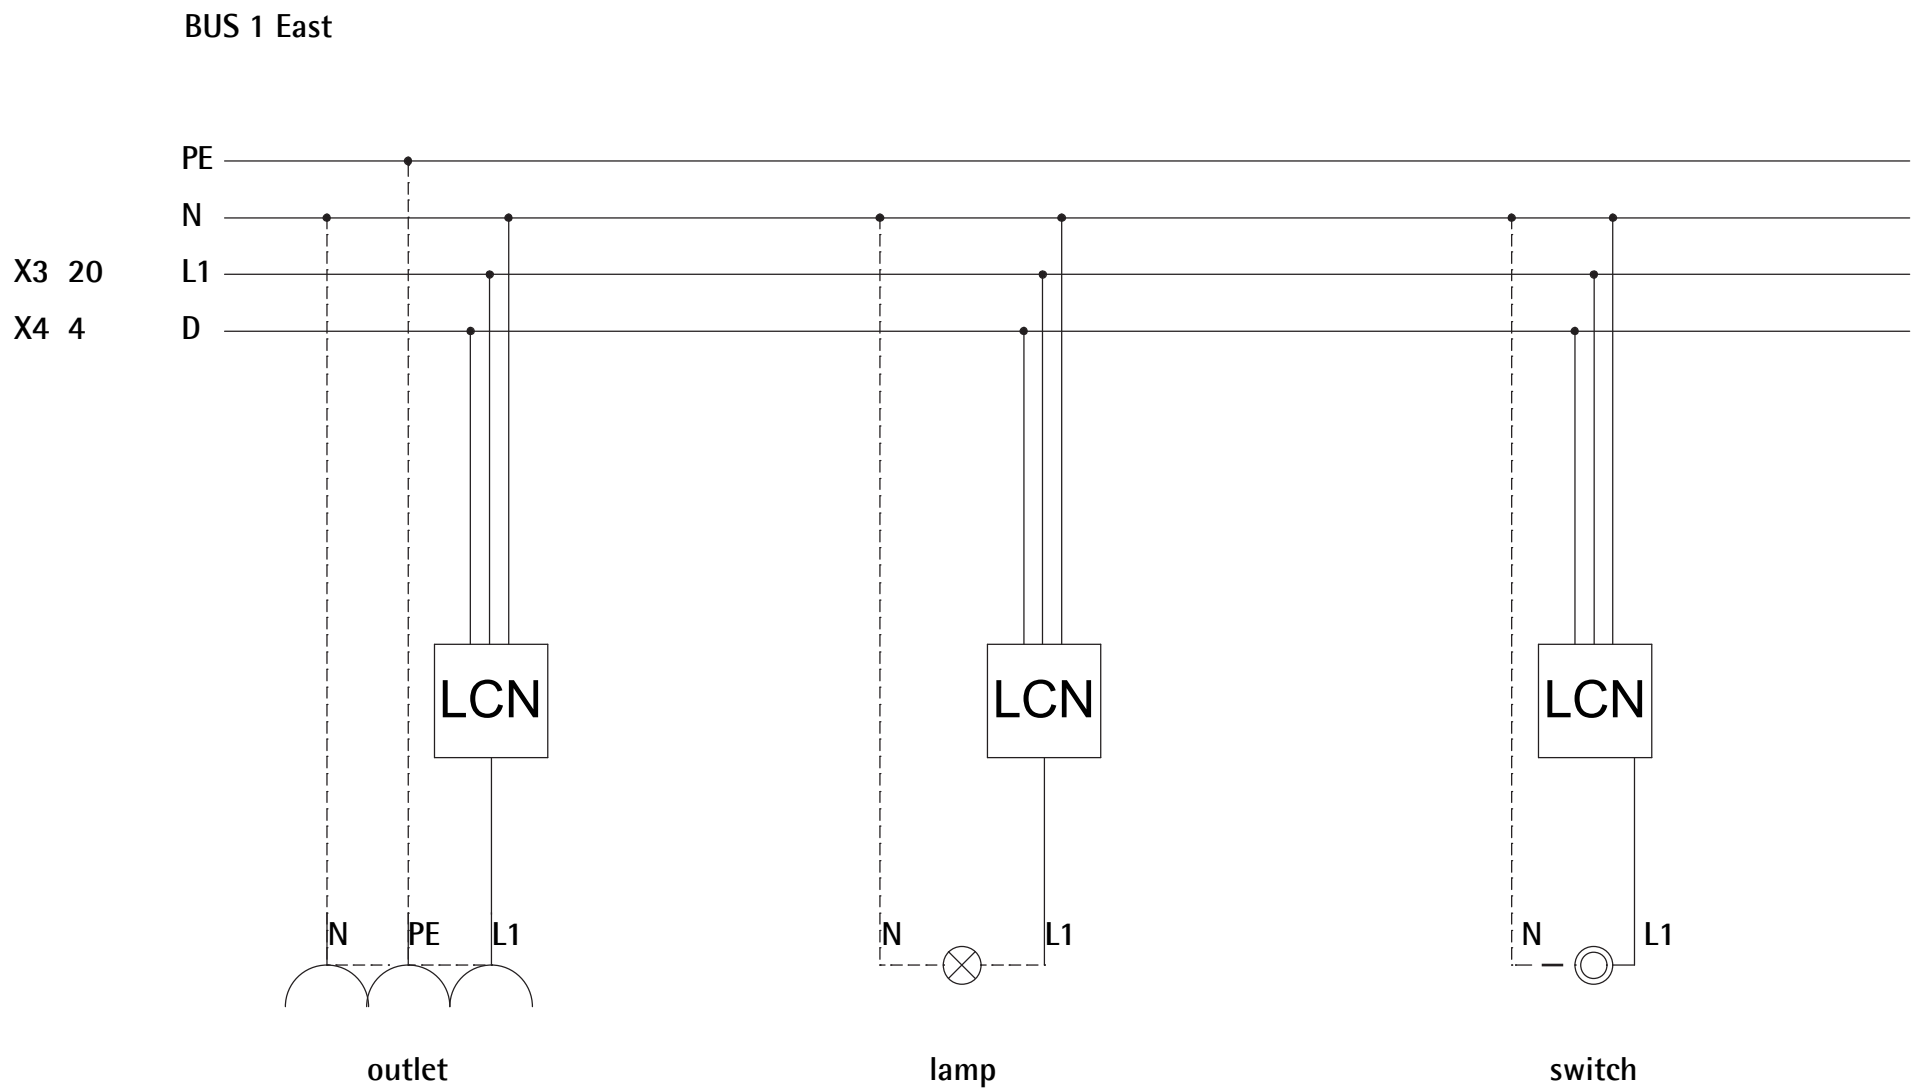

1	electric circuit bus 1 east	030807	toko
INDEX	DESCRIPTION	DATE	NAME
1	electric circuit bus 1 east	SCALE	none

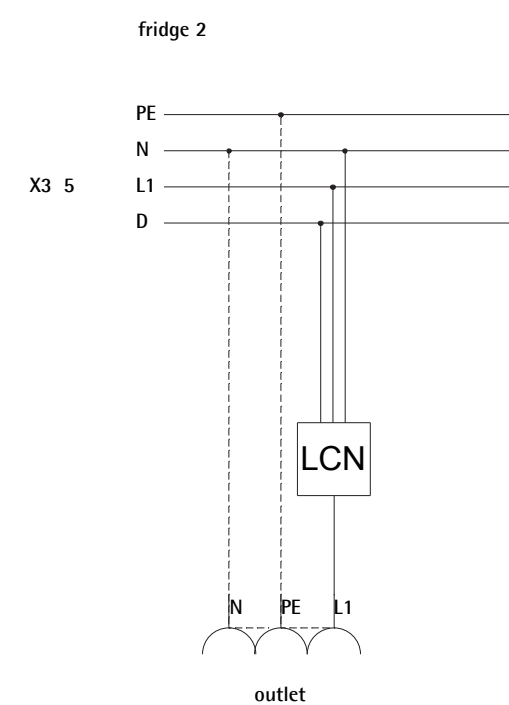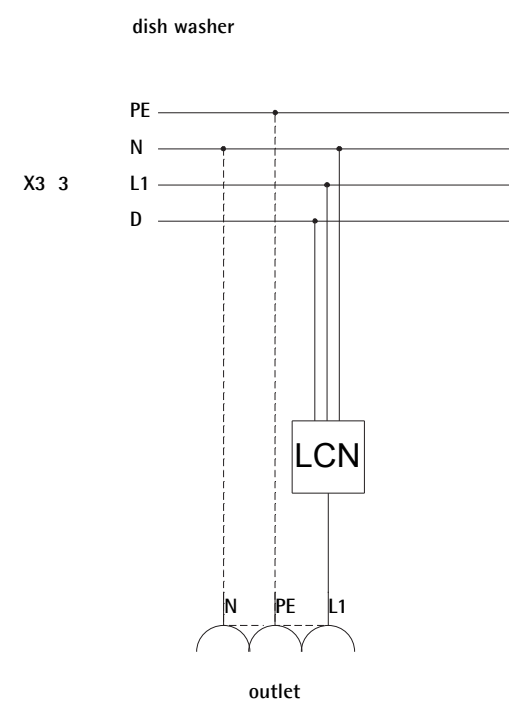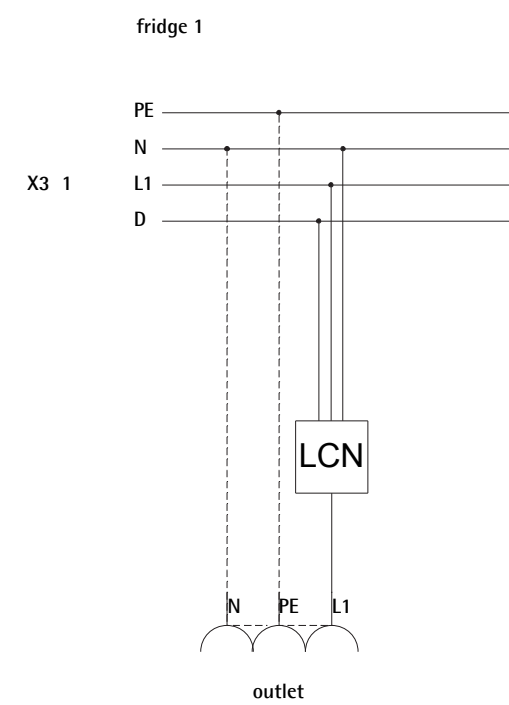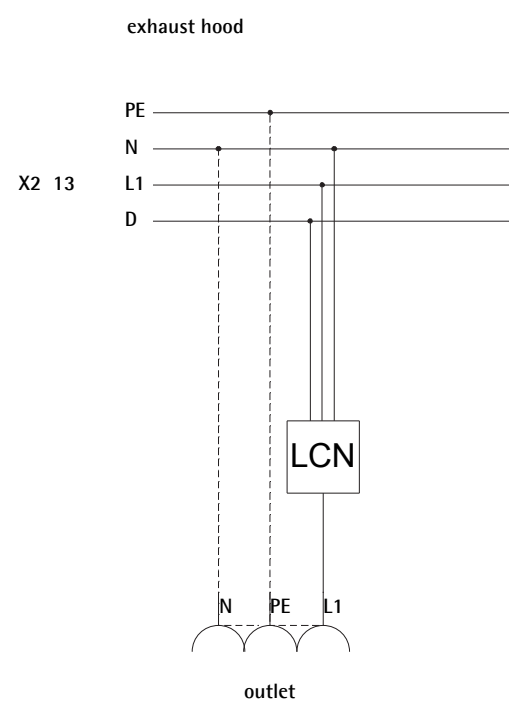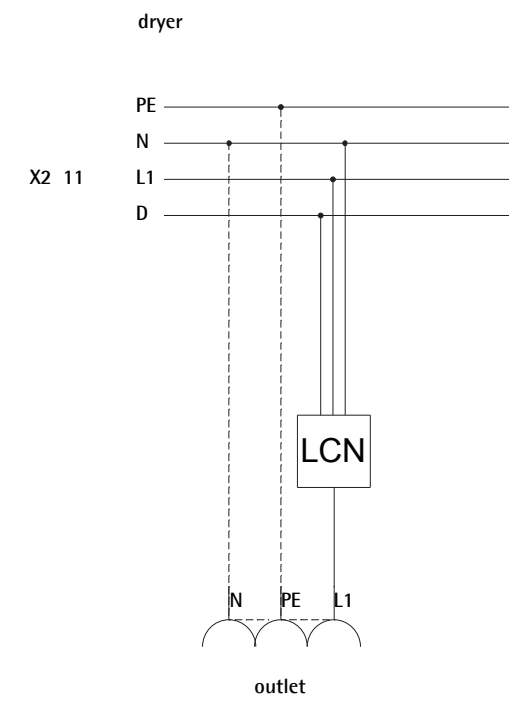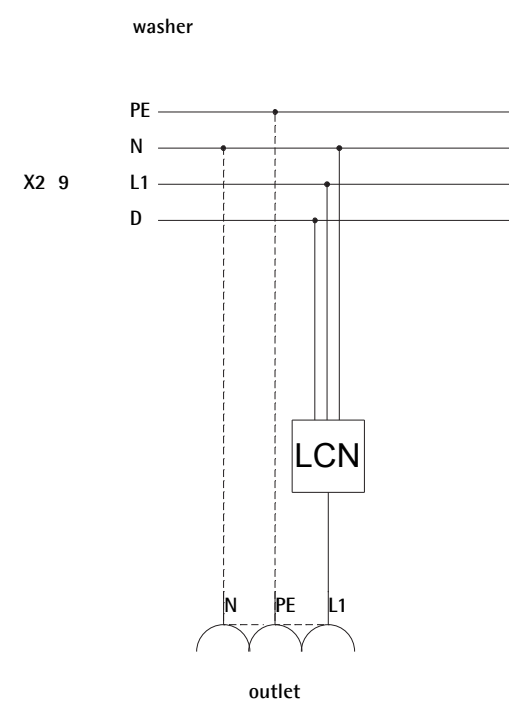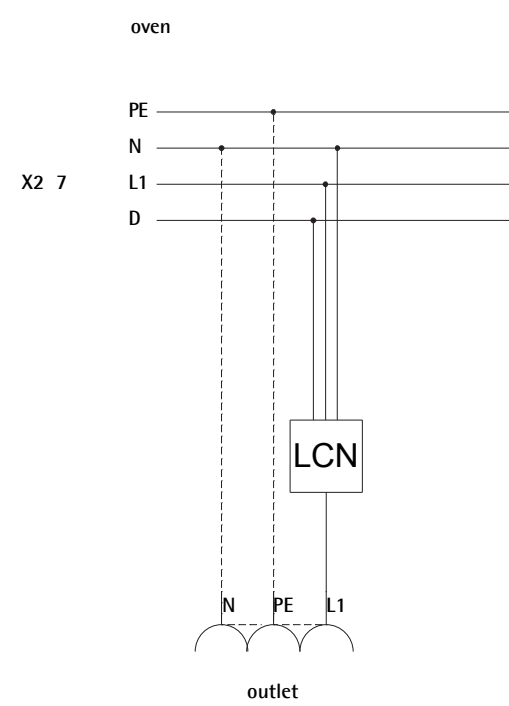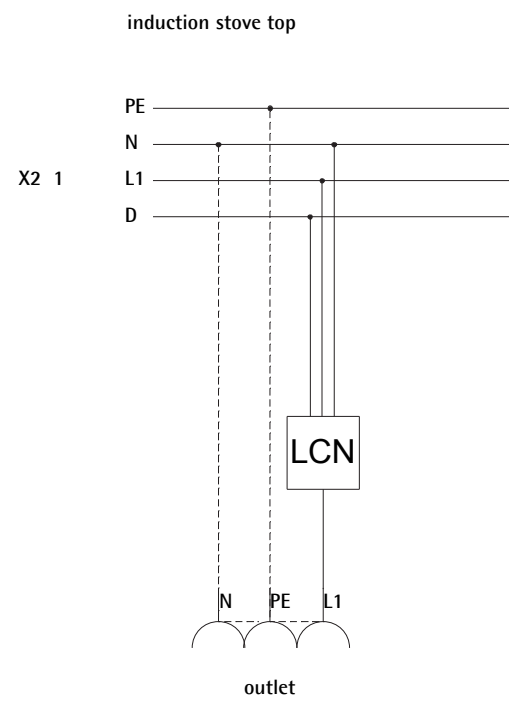

TECHNISCHE  
UNIVERSITÄT  
DARMSTADT

SOLAR DECATHLON 07  
TEAM DEUTSCHLAND

Team Solar Decathlon 2007  
Fachgebiet Entwerfen und Energieeffizientes Bauen  
El-Lissitzky-Straße 1  
64287 Darmstadt

www.solardecathlon.de  
fg@ee.tu-darmstadt.de

2	electric circuit kitchen	030807	toko
INDEX	DESCRIPTION	DATE	NAME
INDEX	DESCRIPTION	SCALE	
2	electric circuit kitchen	none	


	DRAWING NUMBER

## E 2.2

COMPONENT

**electrical  
installation**

facade controlling system

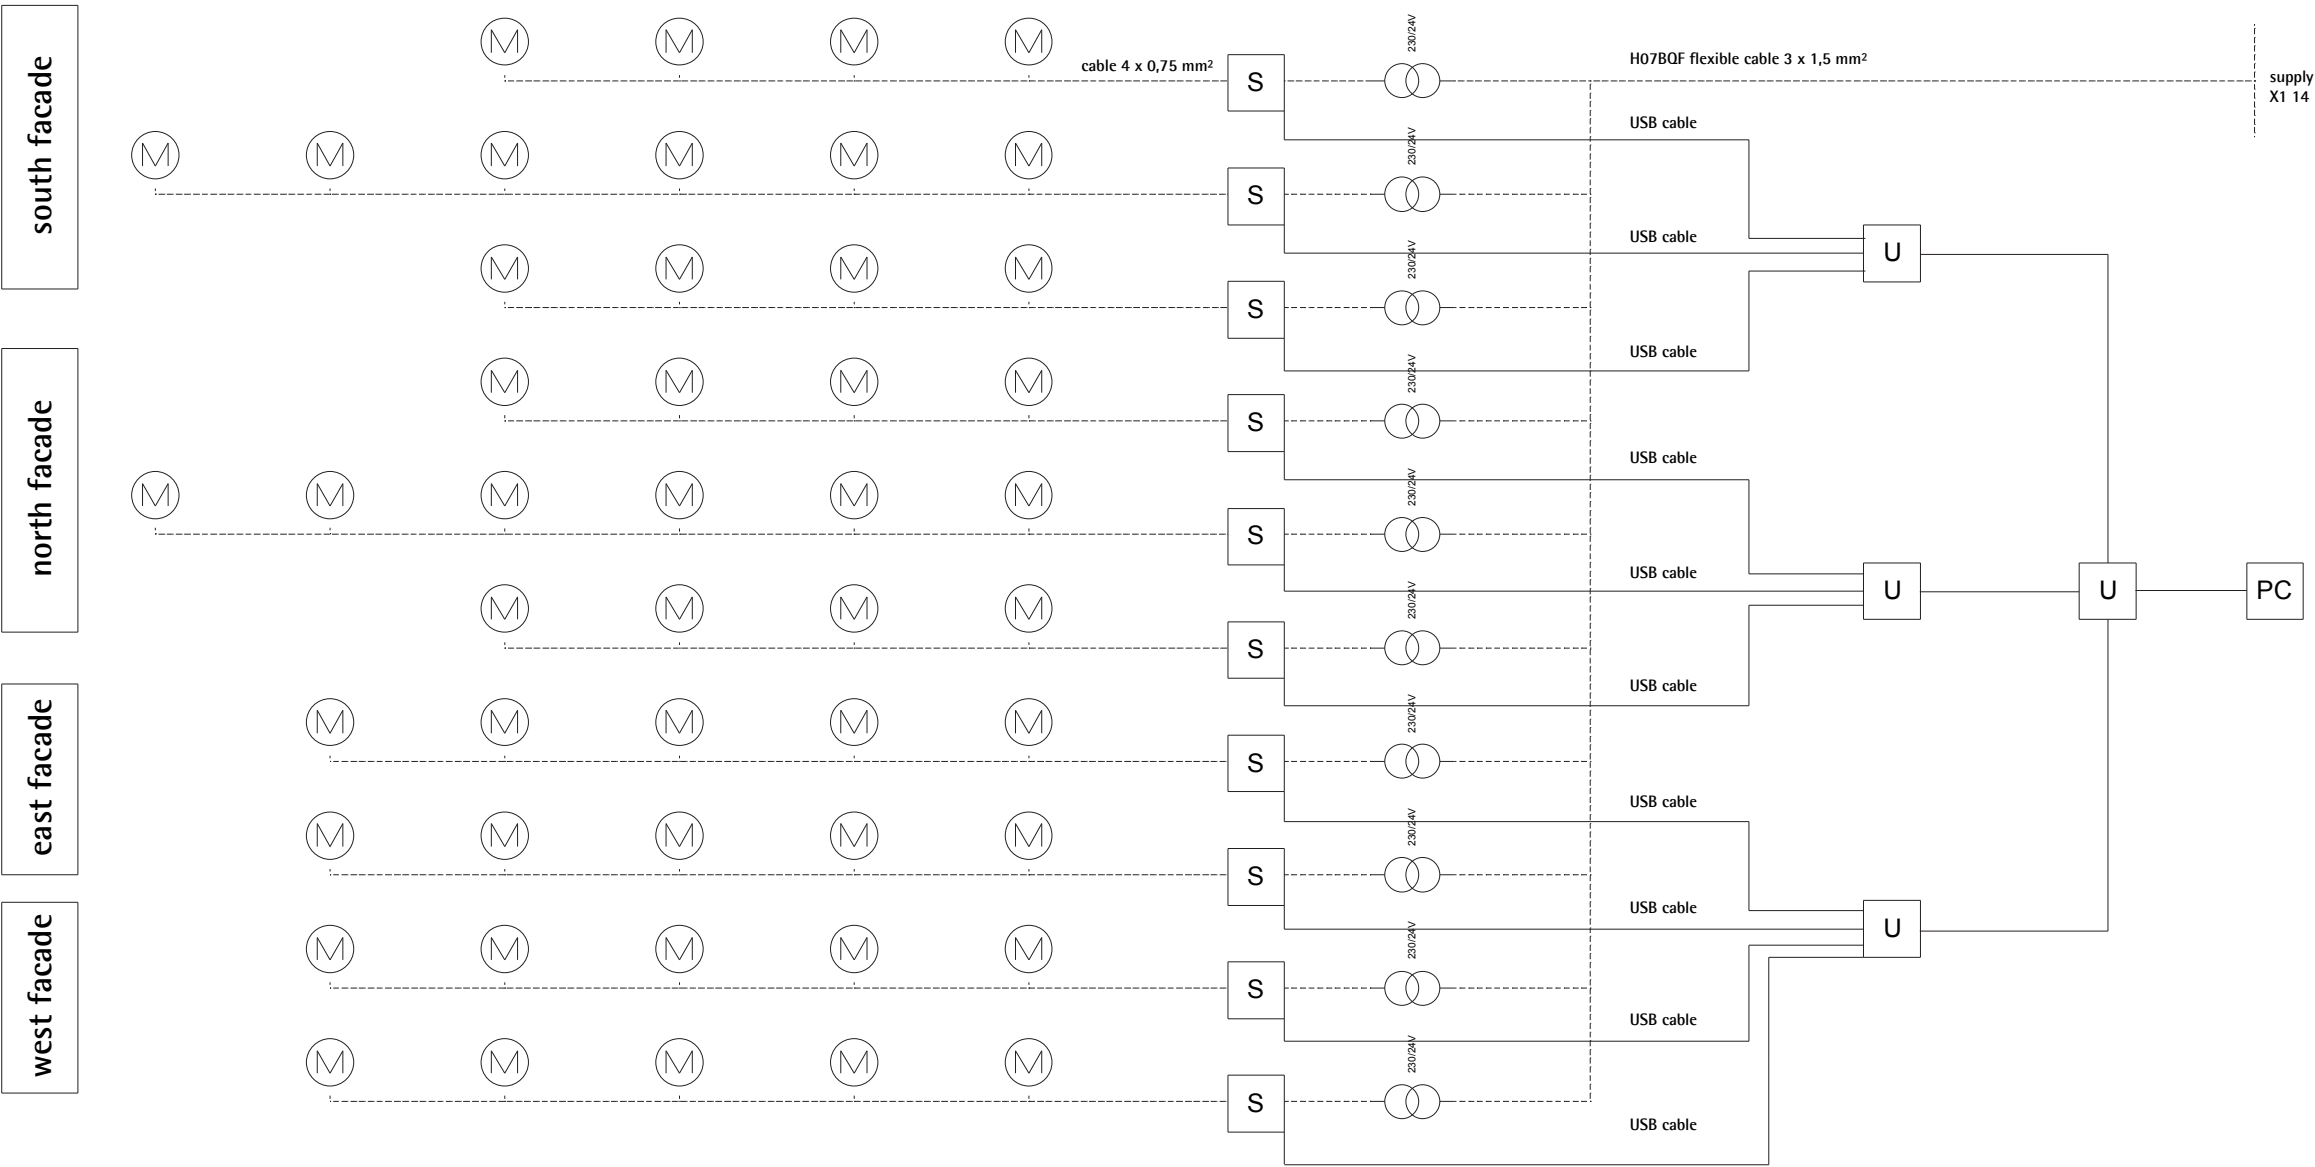

TECHNISCHE  
UNIVERSITÄT  
DARMSTADT

SOLAR DECATHLON 07  
TEAM DEUTSCHLAND

Team Solar Decathlon 2007  
Fachgebiet Entwerfen und Energieeffizientes Bauen  
El-Lissitzky-Straße 1  
64287 Darmstadt  
[www.solardecathlon.de](http://www.solardecathlon.de)  
[fg@ee.tu-darmstadt.de](mailto:fg@ee.tu-darmstadt.de)


4	distribution box	030807	toko
INDEX	DESCRIPTION	DATE	NAME
INDEX	DESCRIPTION	SCALE	
4	facade controlling system	none	

DRAWING NUMBER

E 2.4.1

COMPONENT

electrical  
installation

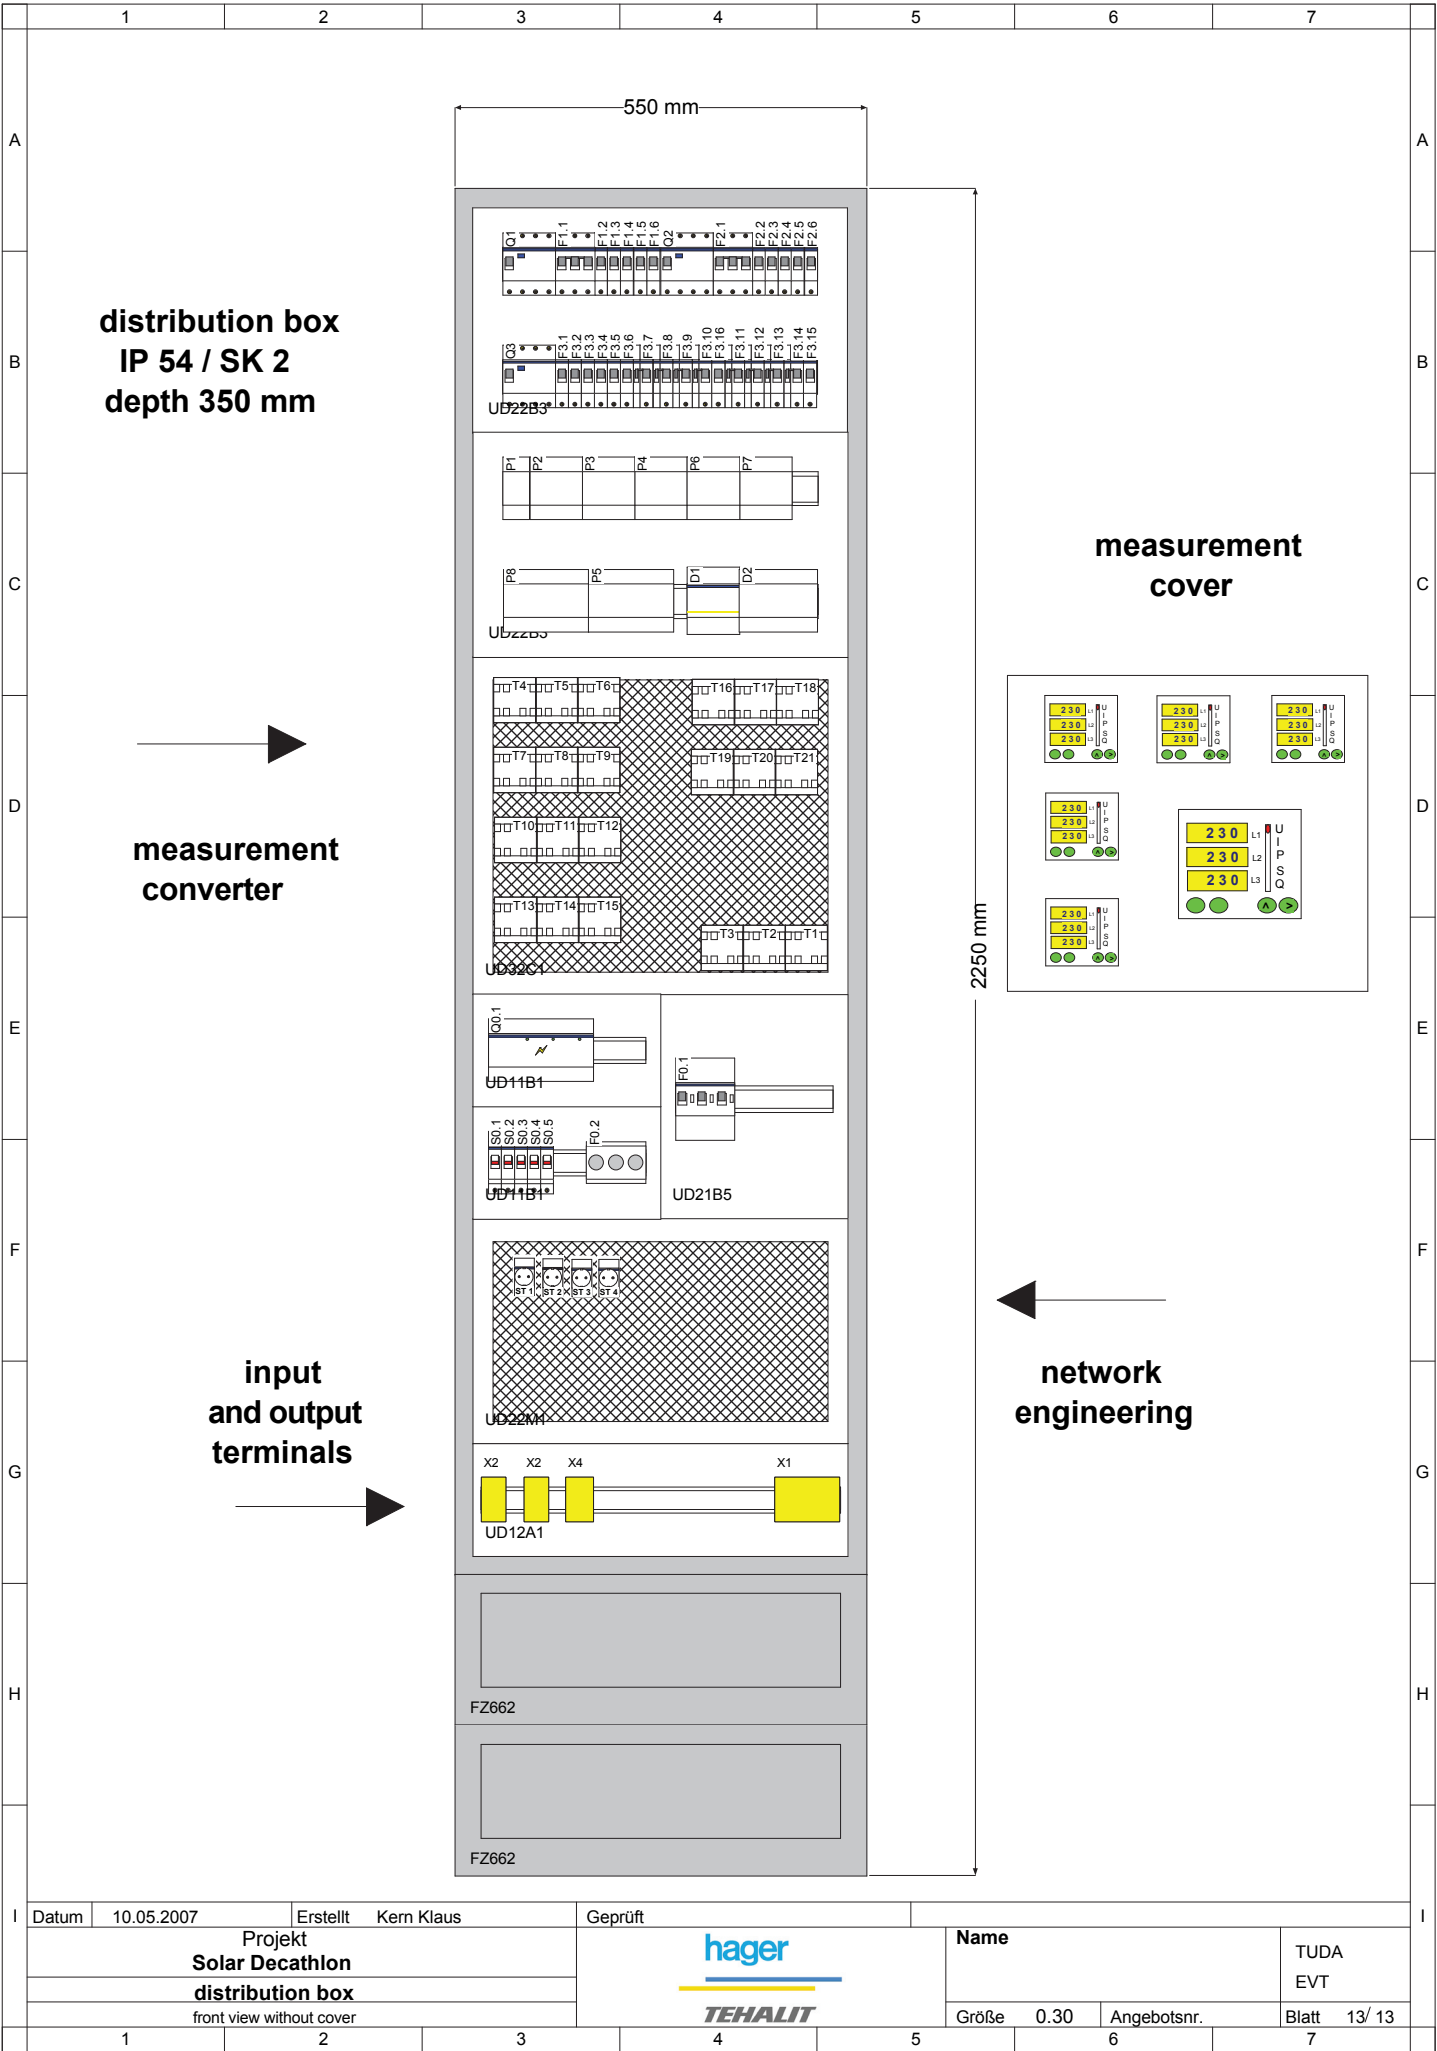



TECHNISCHE  
UNIVERSITÄT  
DARMSTADT

SOLAR DECATHLON 07  
TEAM DEUTSCHLAND

Team Solar Decathlon 2007  
Fachgebiet Entwerfen und Energieeffizientes Bauen  
El-Lissitzky-Straße 1  
64287 Darmstadt

[www.solardecathlon.de](http://www.solardecathlon.de)  
[fg@ee.tu-darmstadt.de](mailto:fg@ee.tu-darmstadt.de)

INDEX	DESCRIPTION	DATE	NAME
1	distribution box	030807	toko


INDEX	DESCRIPTION	SCALE
1	distribution box	none
	ac installation	

DRAWING NUMBER

E 3.1

COMPONENT

electrical  
installation

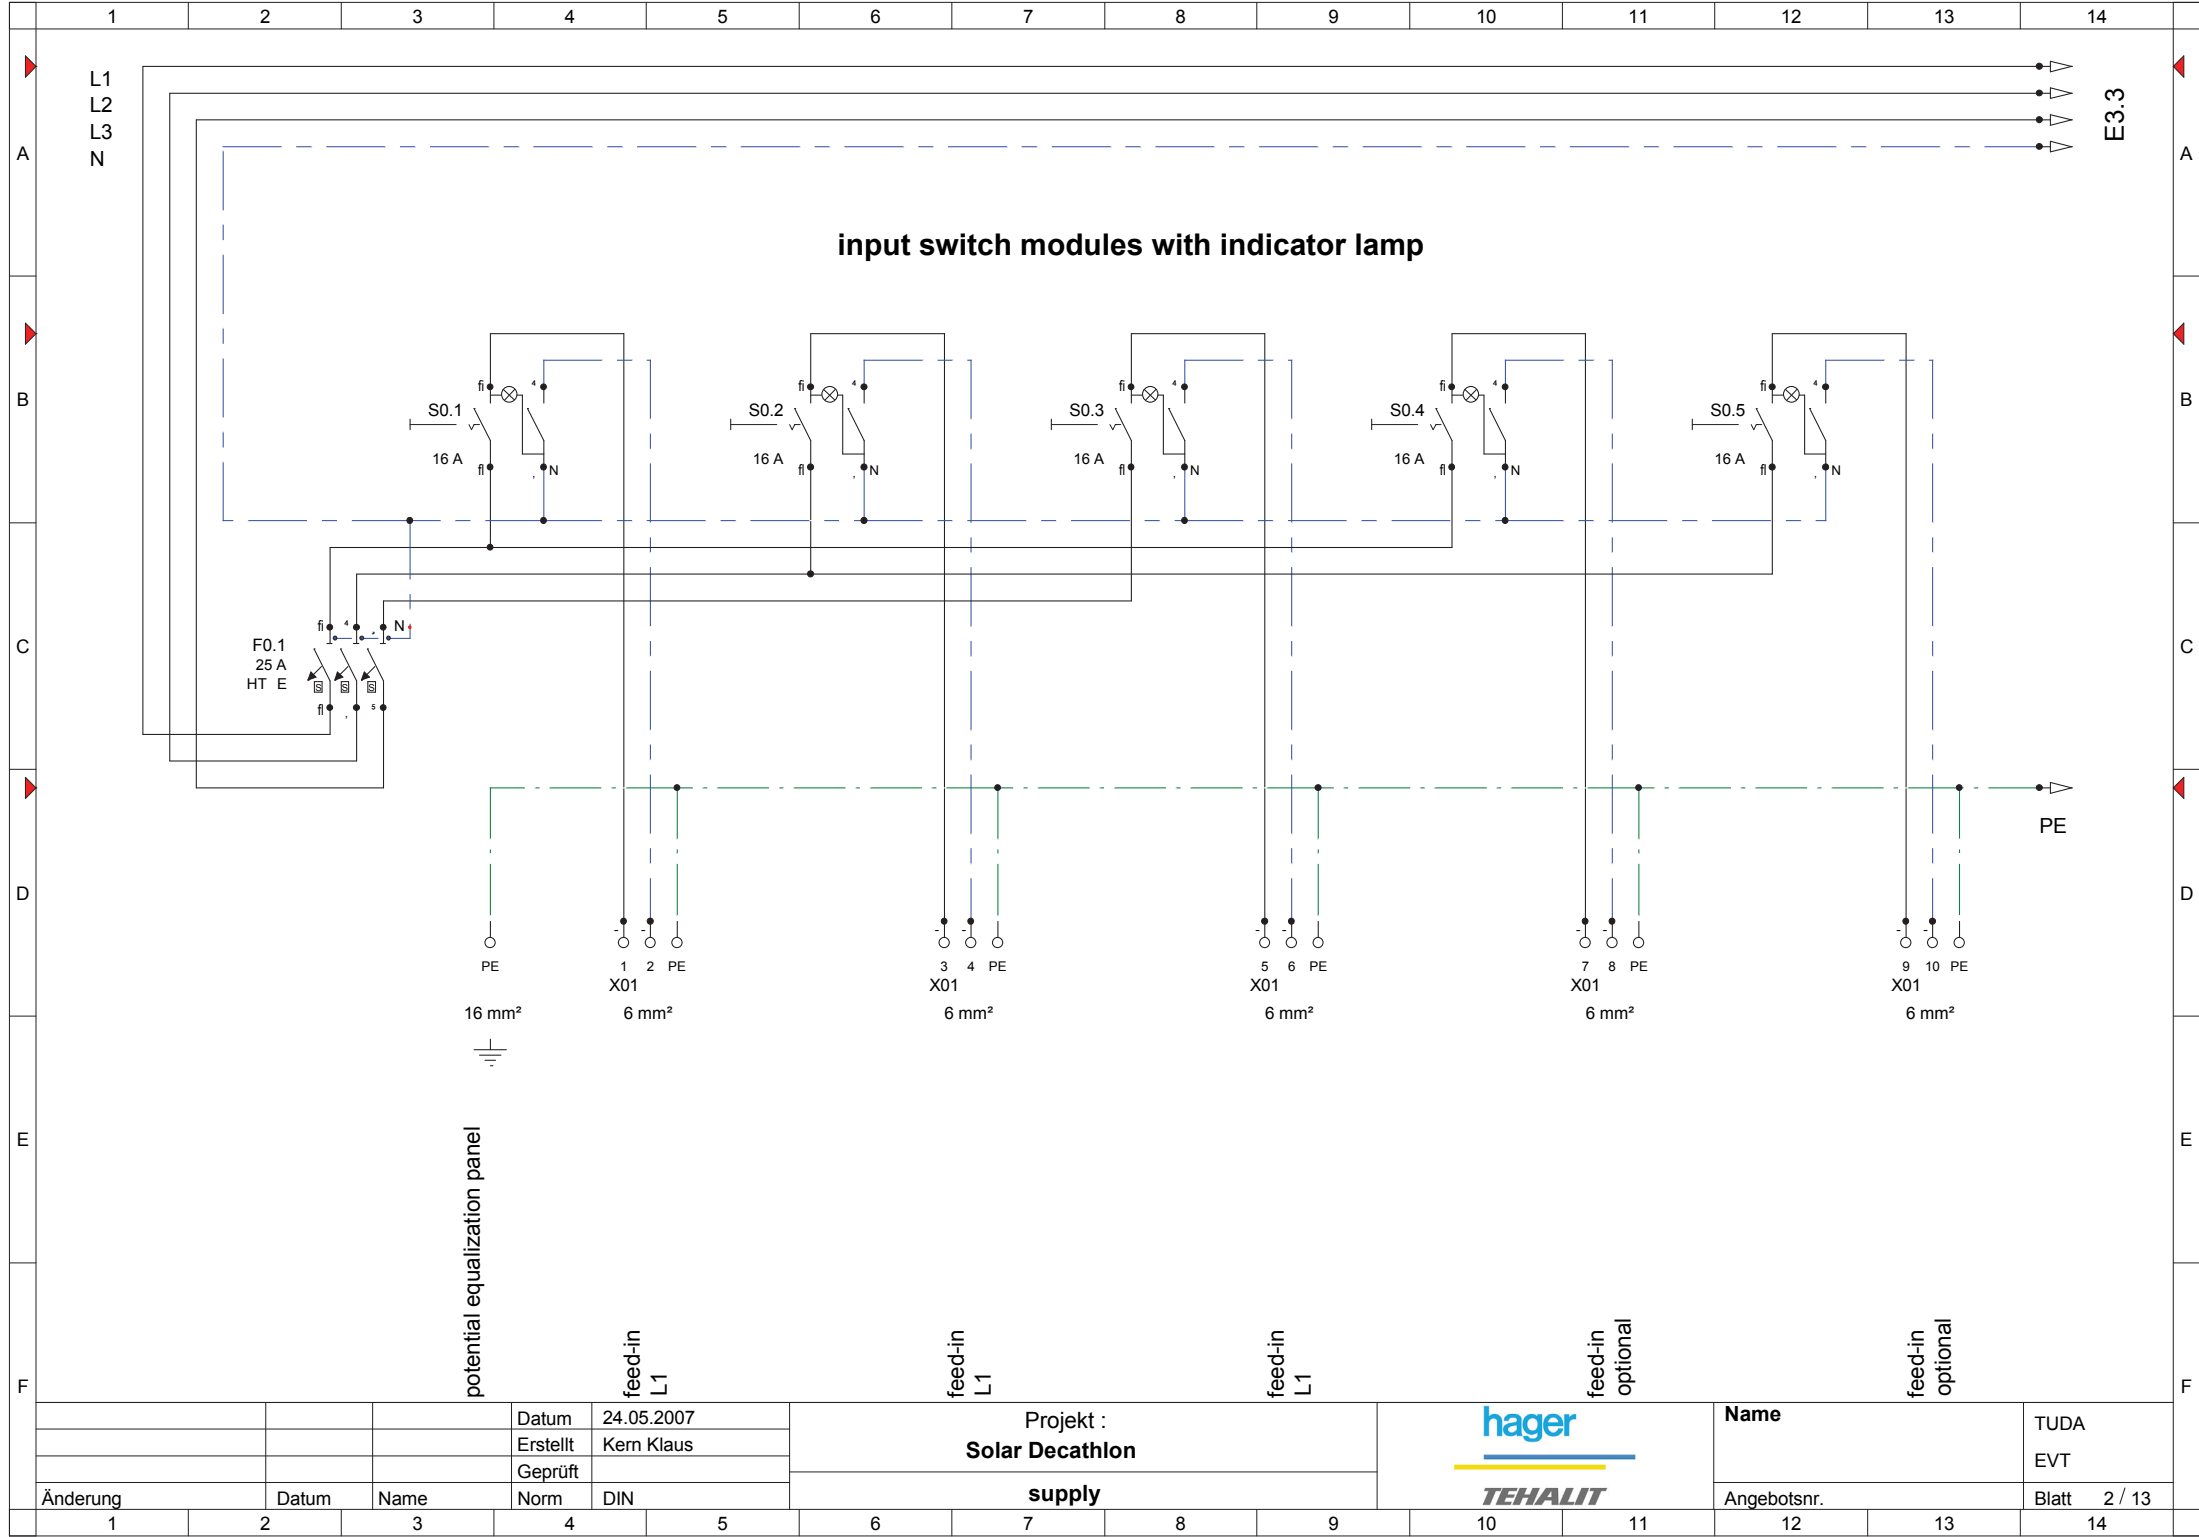


TECHNISCHE  
UNIVERSITÄT  
DARMSTADT

SOLAR DECATHLON 07  
TEAM DEUTSCHLAND

Team Solar Decathlon 2007  
Fachgebiet Entwerfen und Energieeffizientes Bauen  
El-Lissitzky-Straße 1  
64287 Darmstadt  
[www.solardecathlon.de](http://www.solardecathlon.de)  
[fg@ee.tu-darmstadt.de](mailto:fg@ee.tu-darmstadt.de)

2	distribution box	030807	toko
INDEX	DESCRIPTION	DATE	NAME
INDEX	DESCRIPTION	SCALE	
2	distribution box	none	
	ac installation		

DRAWING NUMBER  
**E 3.2**  
COMPONENT  
electrical  
installation

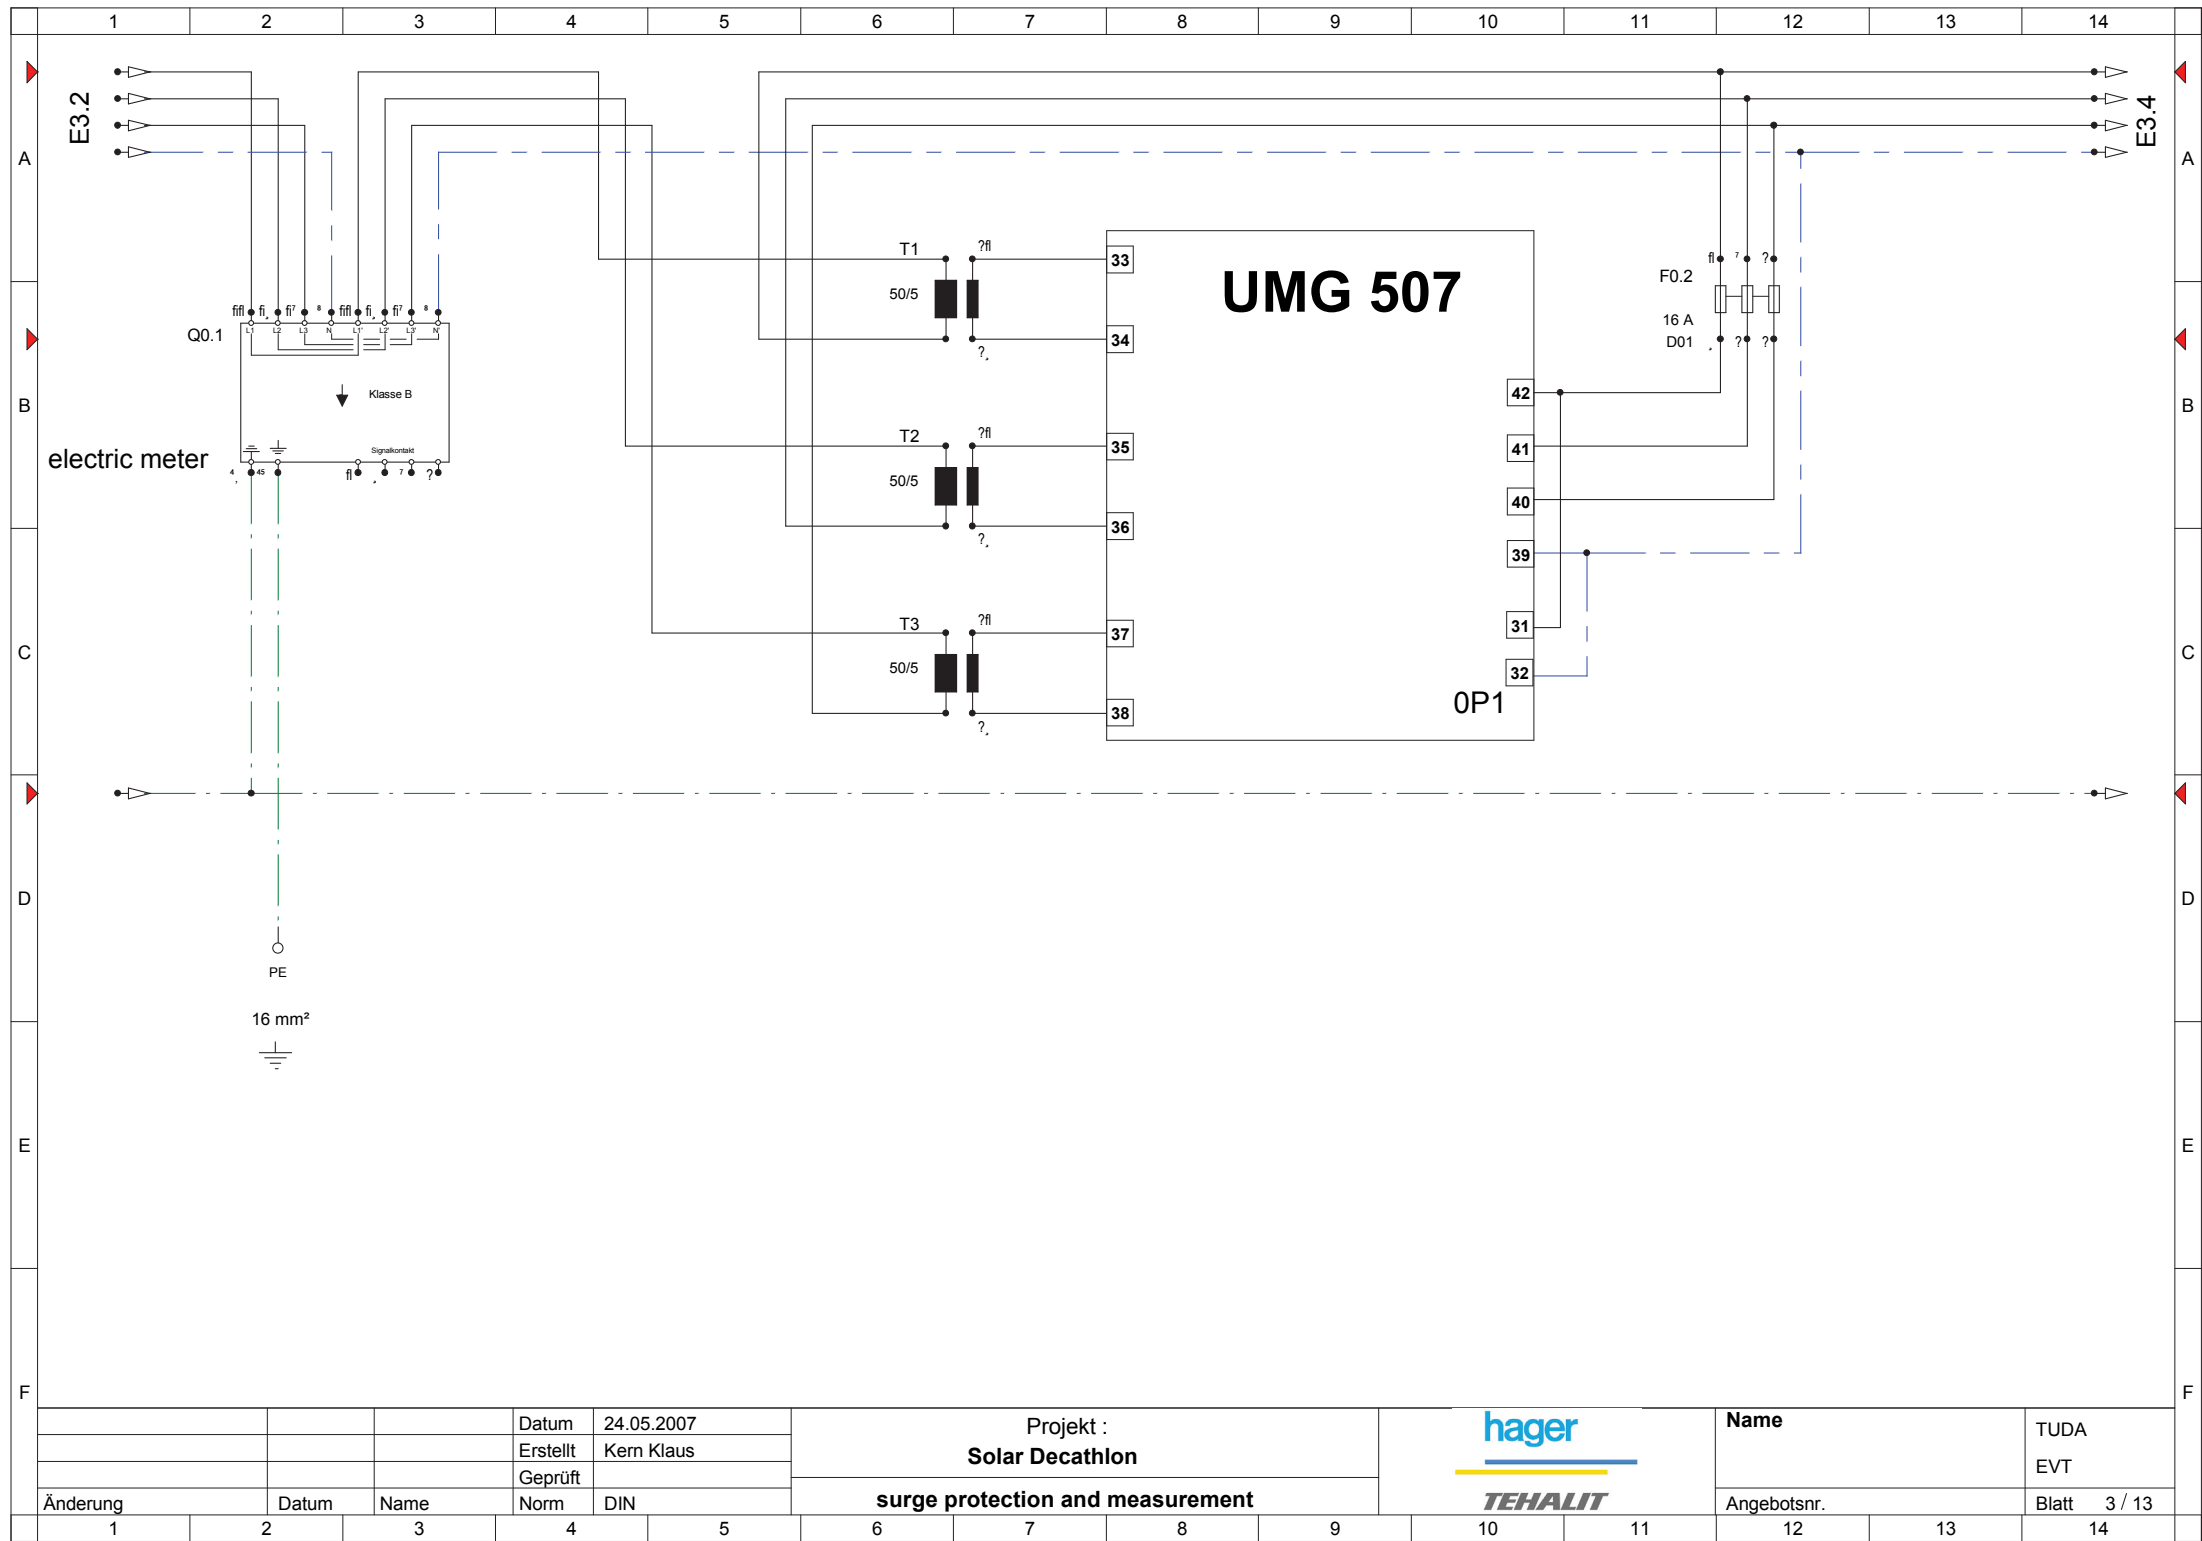



TECHNISCHE  
UNIVERSITÄT  
DARMSTADT

SOLAR DECATHLON 07  
TEAM DEUTSCHLAND

Team Solar Decathlon 2007  
Fachgebiet Entwerfen und Energieeffizientes Bauen  
El-Lissitzky-Straße 1  
64287 Darmstadt  
[www.solardecathlon.de](http://www.solardecathlon.de)  
[fg@ee.tu-darmstadt.de](mailto:fg@ee.tu-darmstadt.de)

3	distribution box	030807	toko
INDEX	DESCRIPTION	DATE	NAME
INDEX	DESCRIPTION	SCALE	
3	distribution box	none	
	ac installation		


DRAWING NUMBER  
**E 3.3**  
COMPONENT  
electrical  
installation

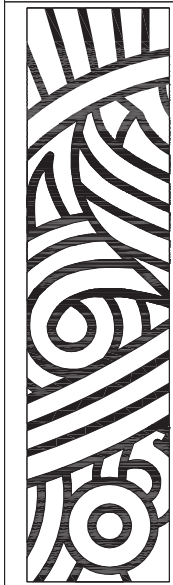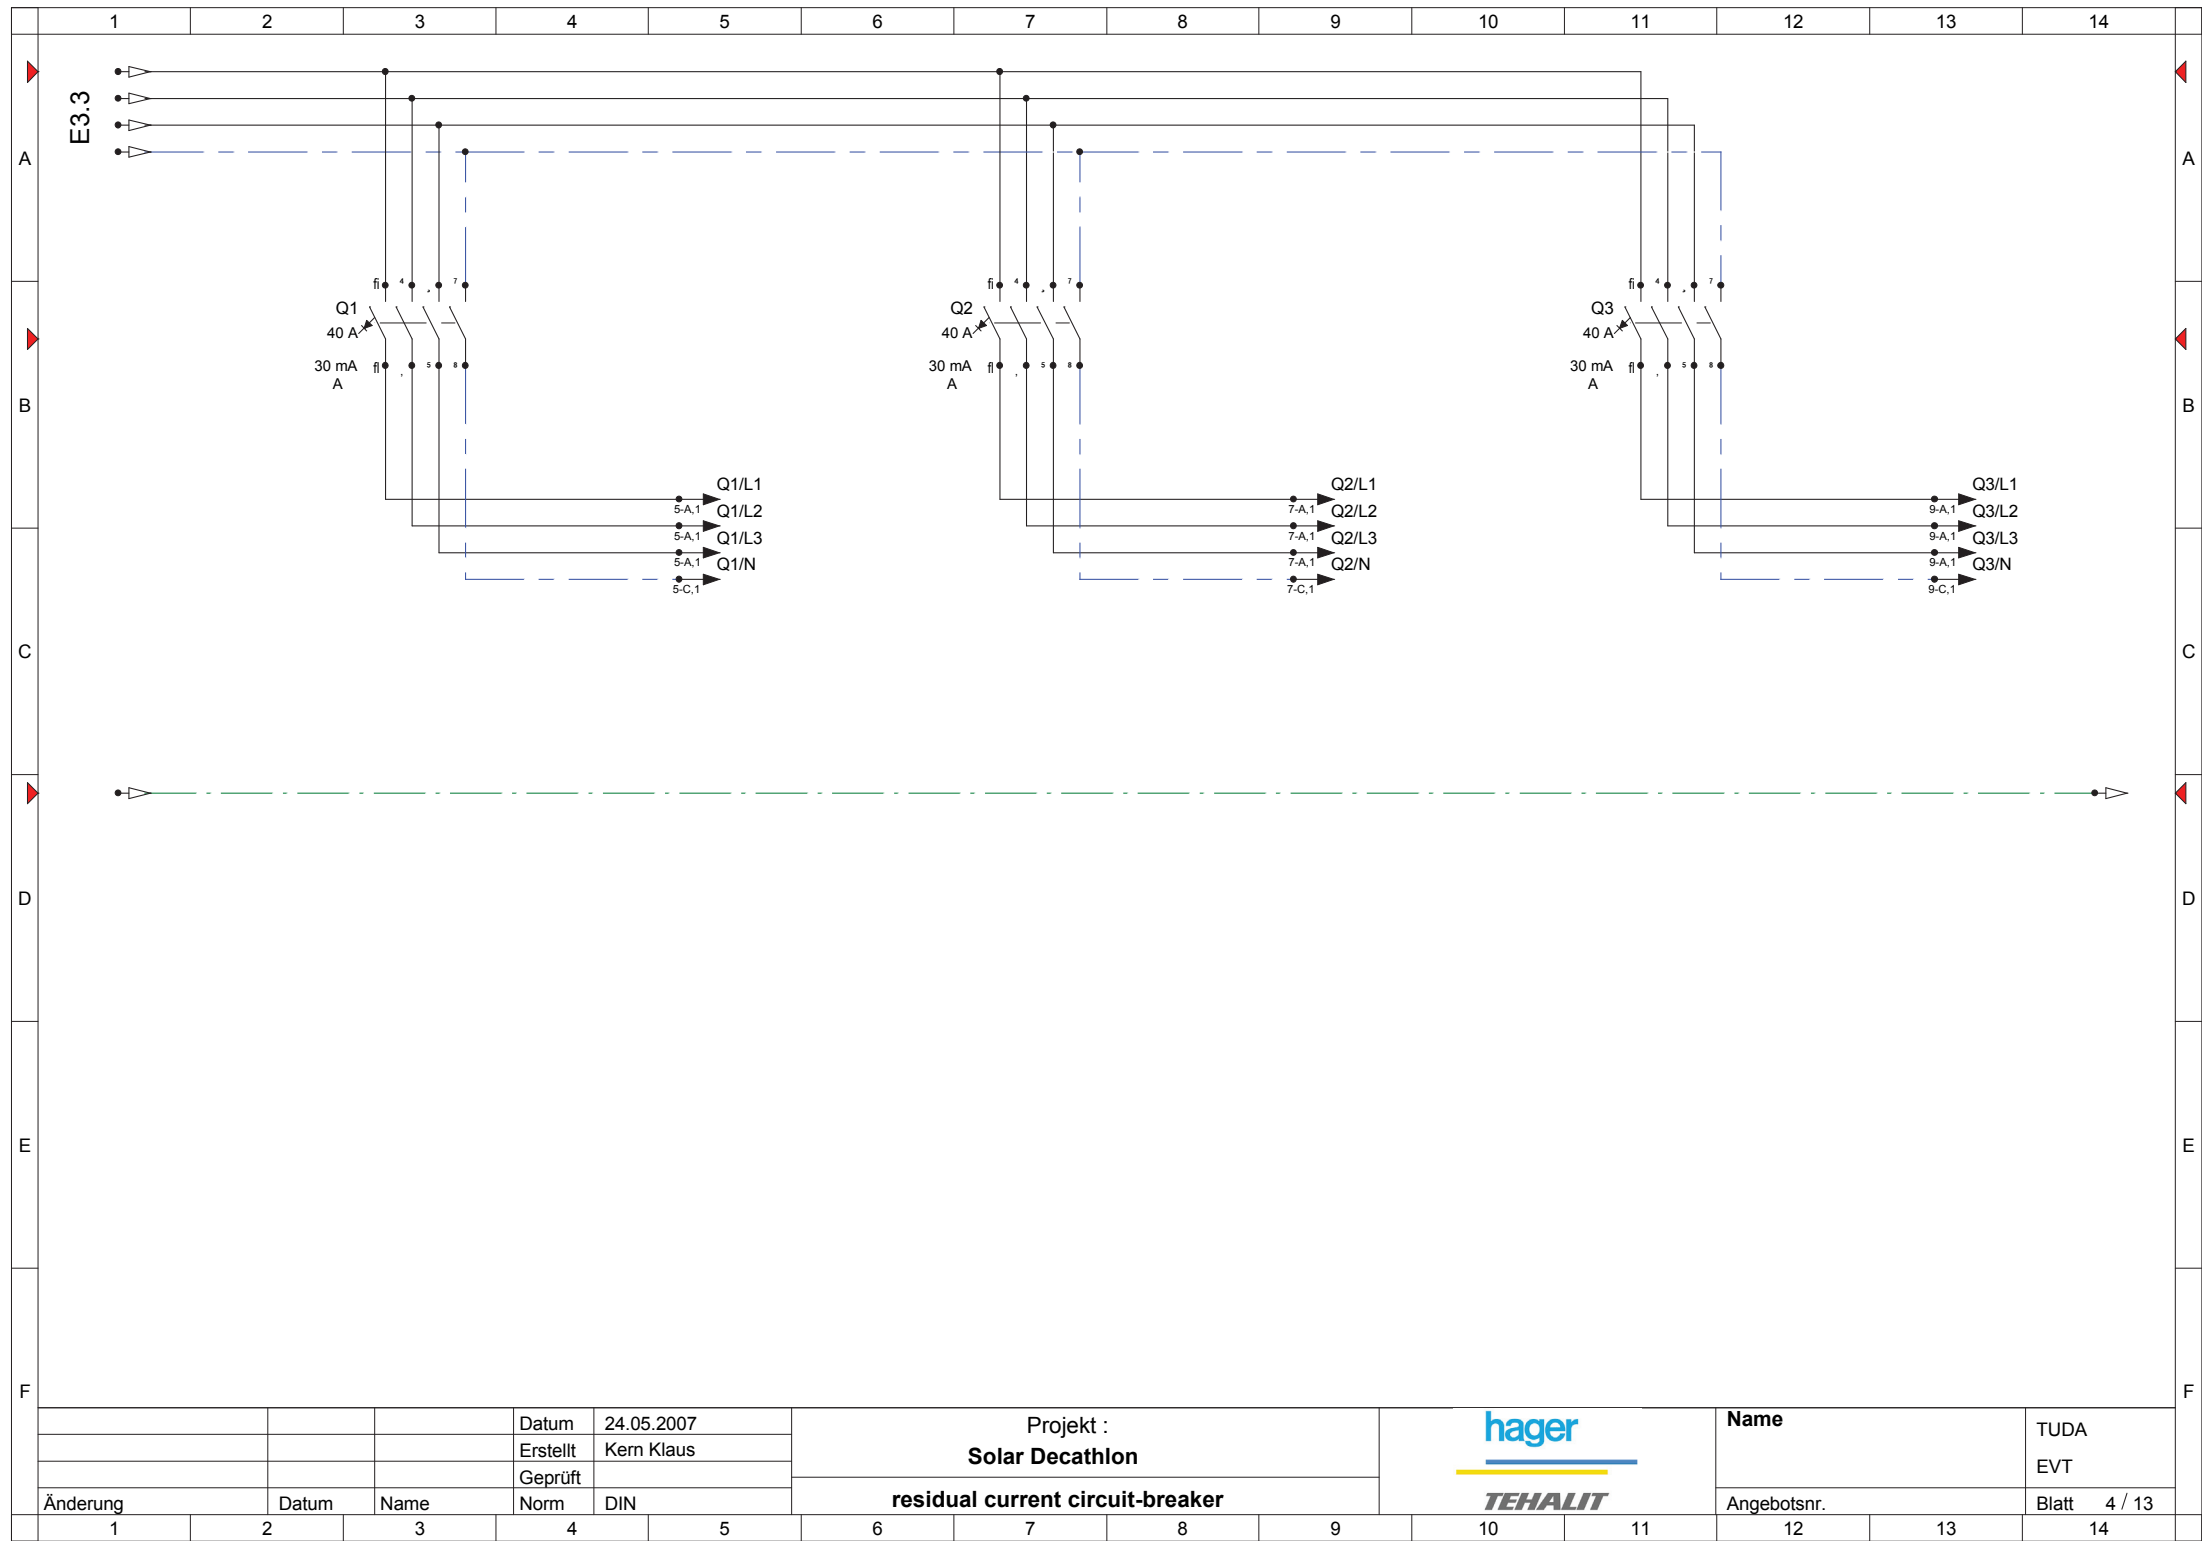

TECHNISCHE  
UNIVERSITÄT  
DARMSTADT  
  
SOLAR DECATHLON 07  
TEAM DEUTSCHLAND

Team Solar Decathlon 2007  
Fachgebiet Entwerfen und Energieeffizientes Bauen  
El-Lissitzky-Straße 1  
64287 Darmstadt  
  
www.solardecathlon.de  
fg@ee.tu-darmstadt.de

4	distribution box	030807	toko
INDEX	DESCRIPTION	DATE	NAME
INDEX	DESCRIPTION	SCALE	
4	distribution box	none	
	ac installation		

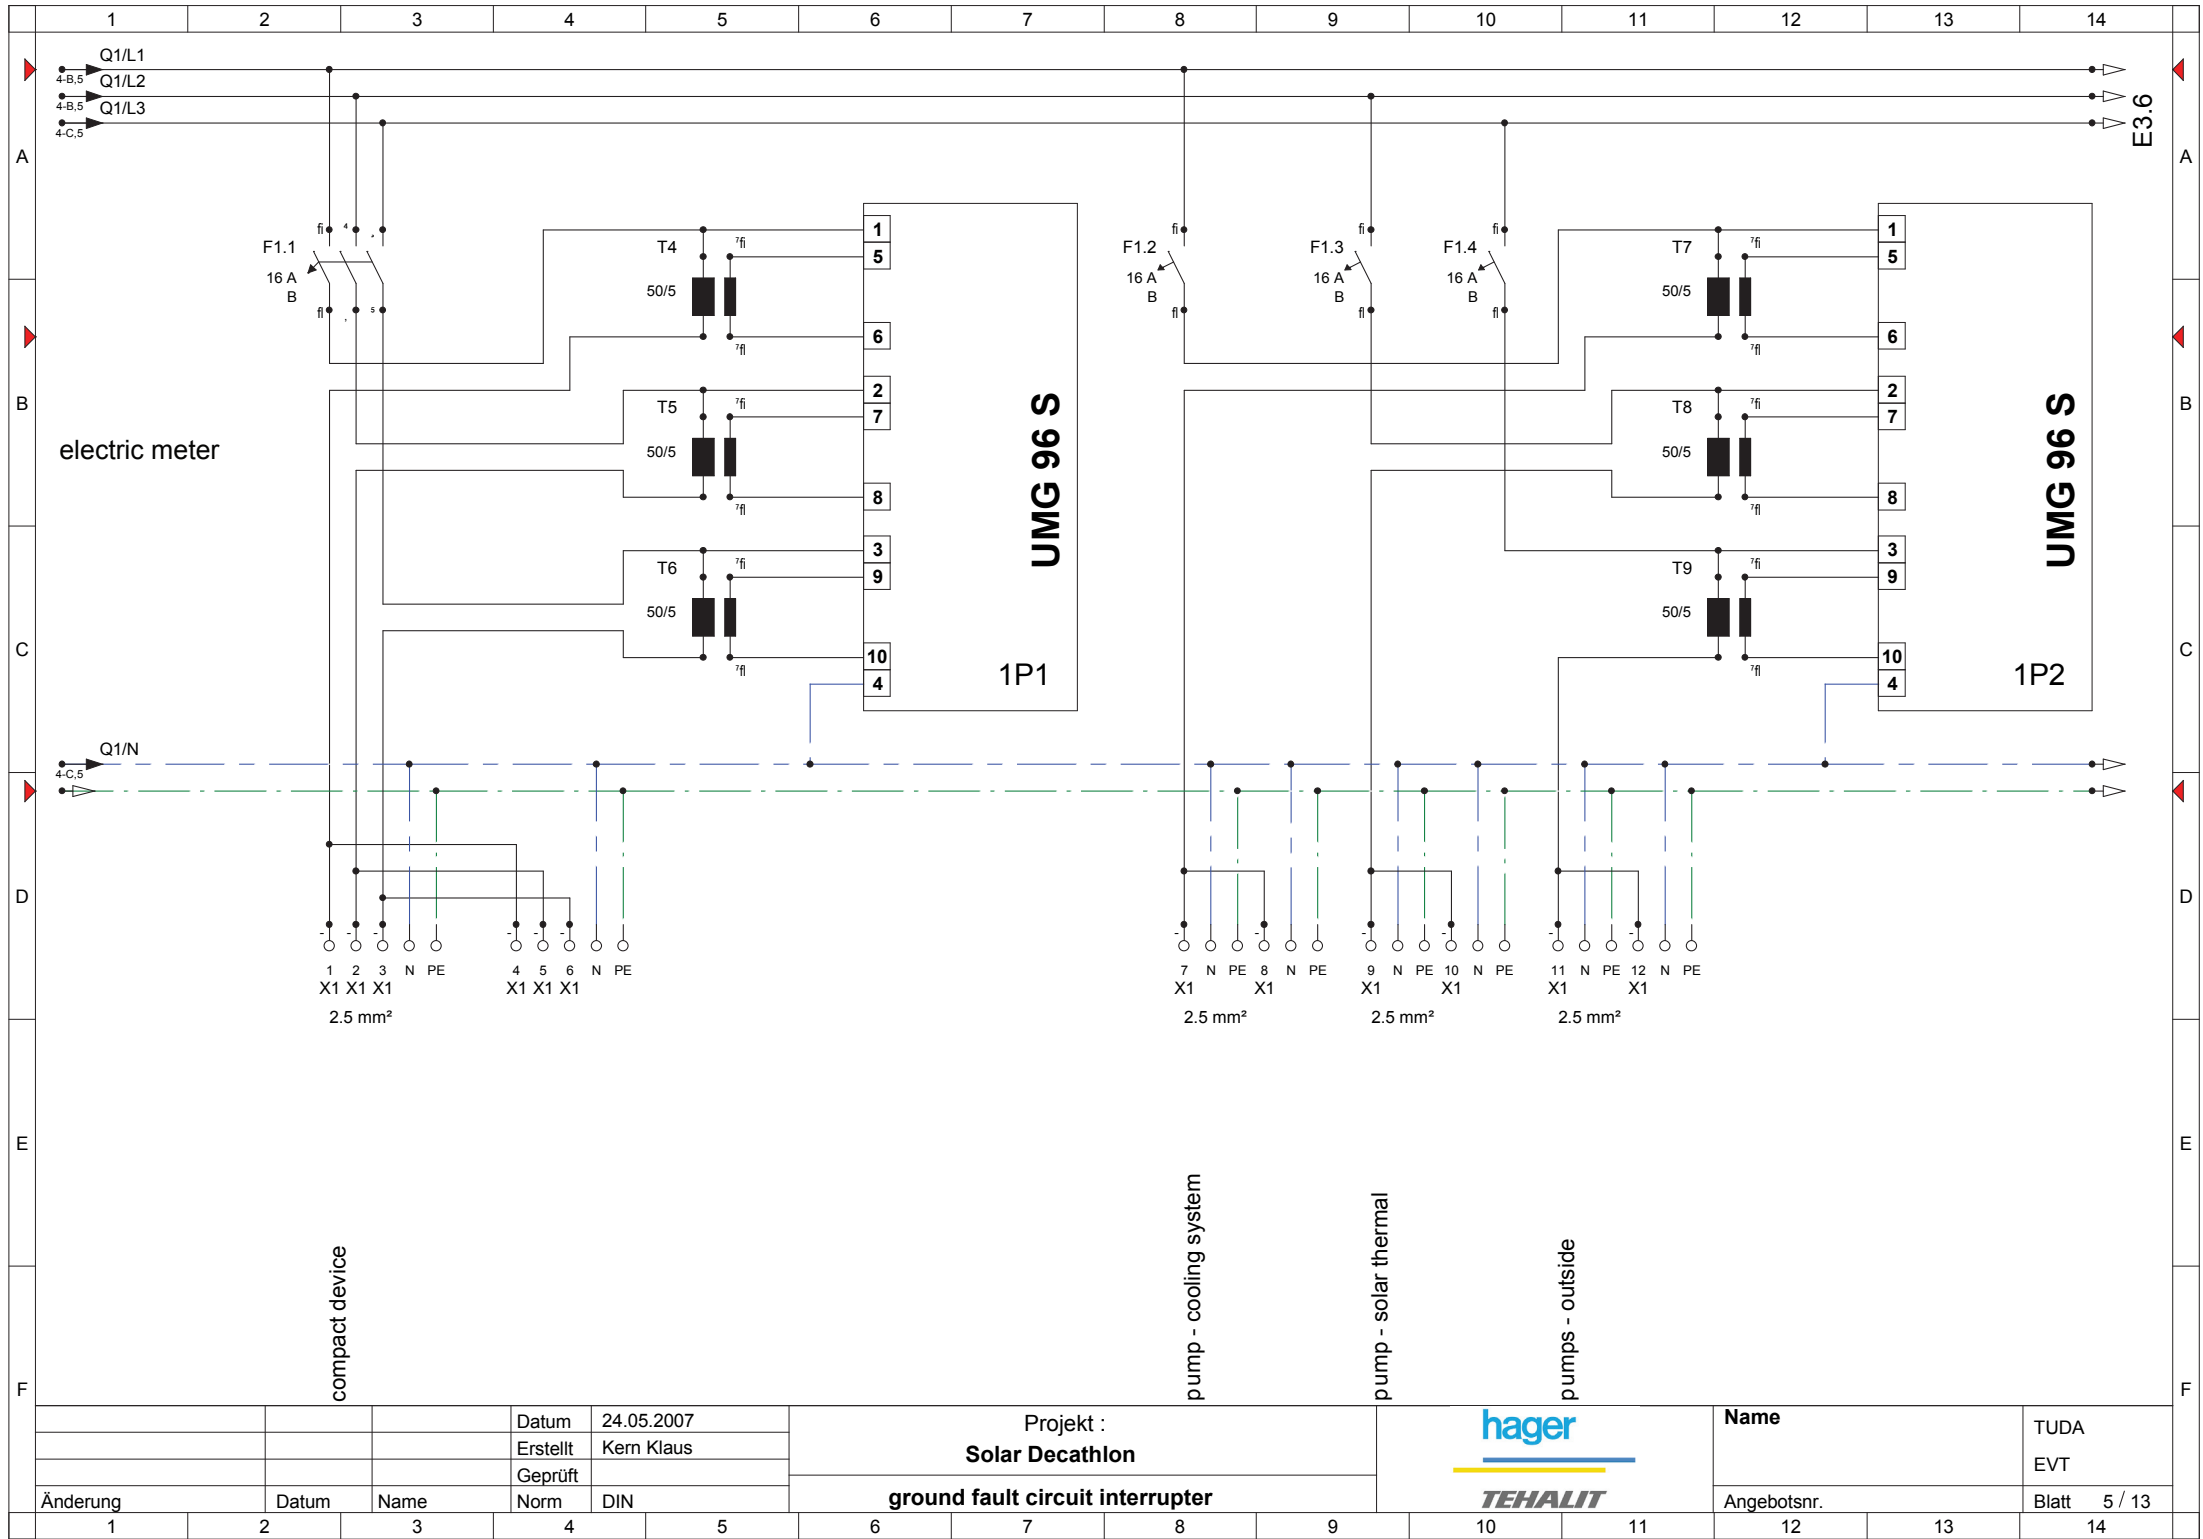

TECHNISCHE  
UNIVERSITÄT  
DARMSTADT

SOLAR DECATHLON 07  
TEAM DEUTSCHLAND


Team Solar Decathlon 2007  
Fachgebiet Entwerfen und Energieeffizientes Bauen  
El-Lissitzky-Straße 1  
64287 Darmstadt  
[www.solardecathlon.de](http://www.solardecathlon.de)  
[fg@ee.tu-darmstadt.de](mailto:fg@ee.tu-darmstadt.de)

INDEX	DESCRIPTION	DATE	NAME
5	distribution box	030807	toko
5	distribution box		none
	ac installation		

DRAWING NUMBER  
**E 3.5**  
COMPONENT  
electrical  
installation





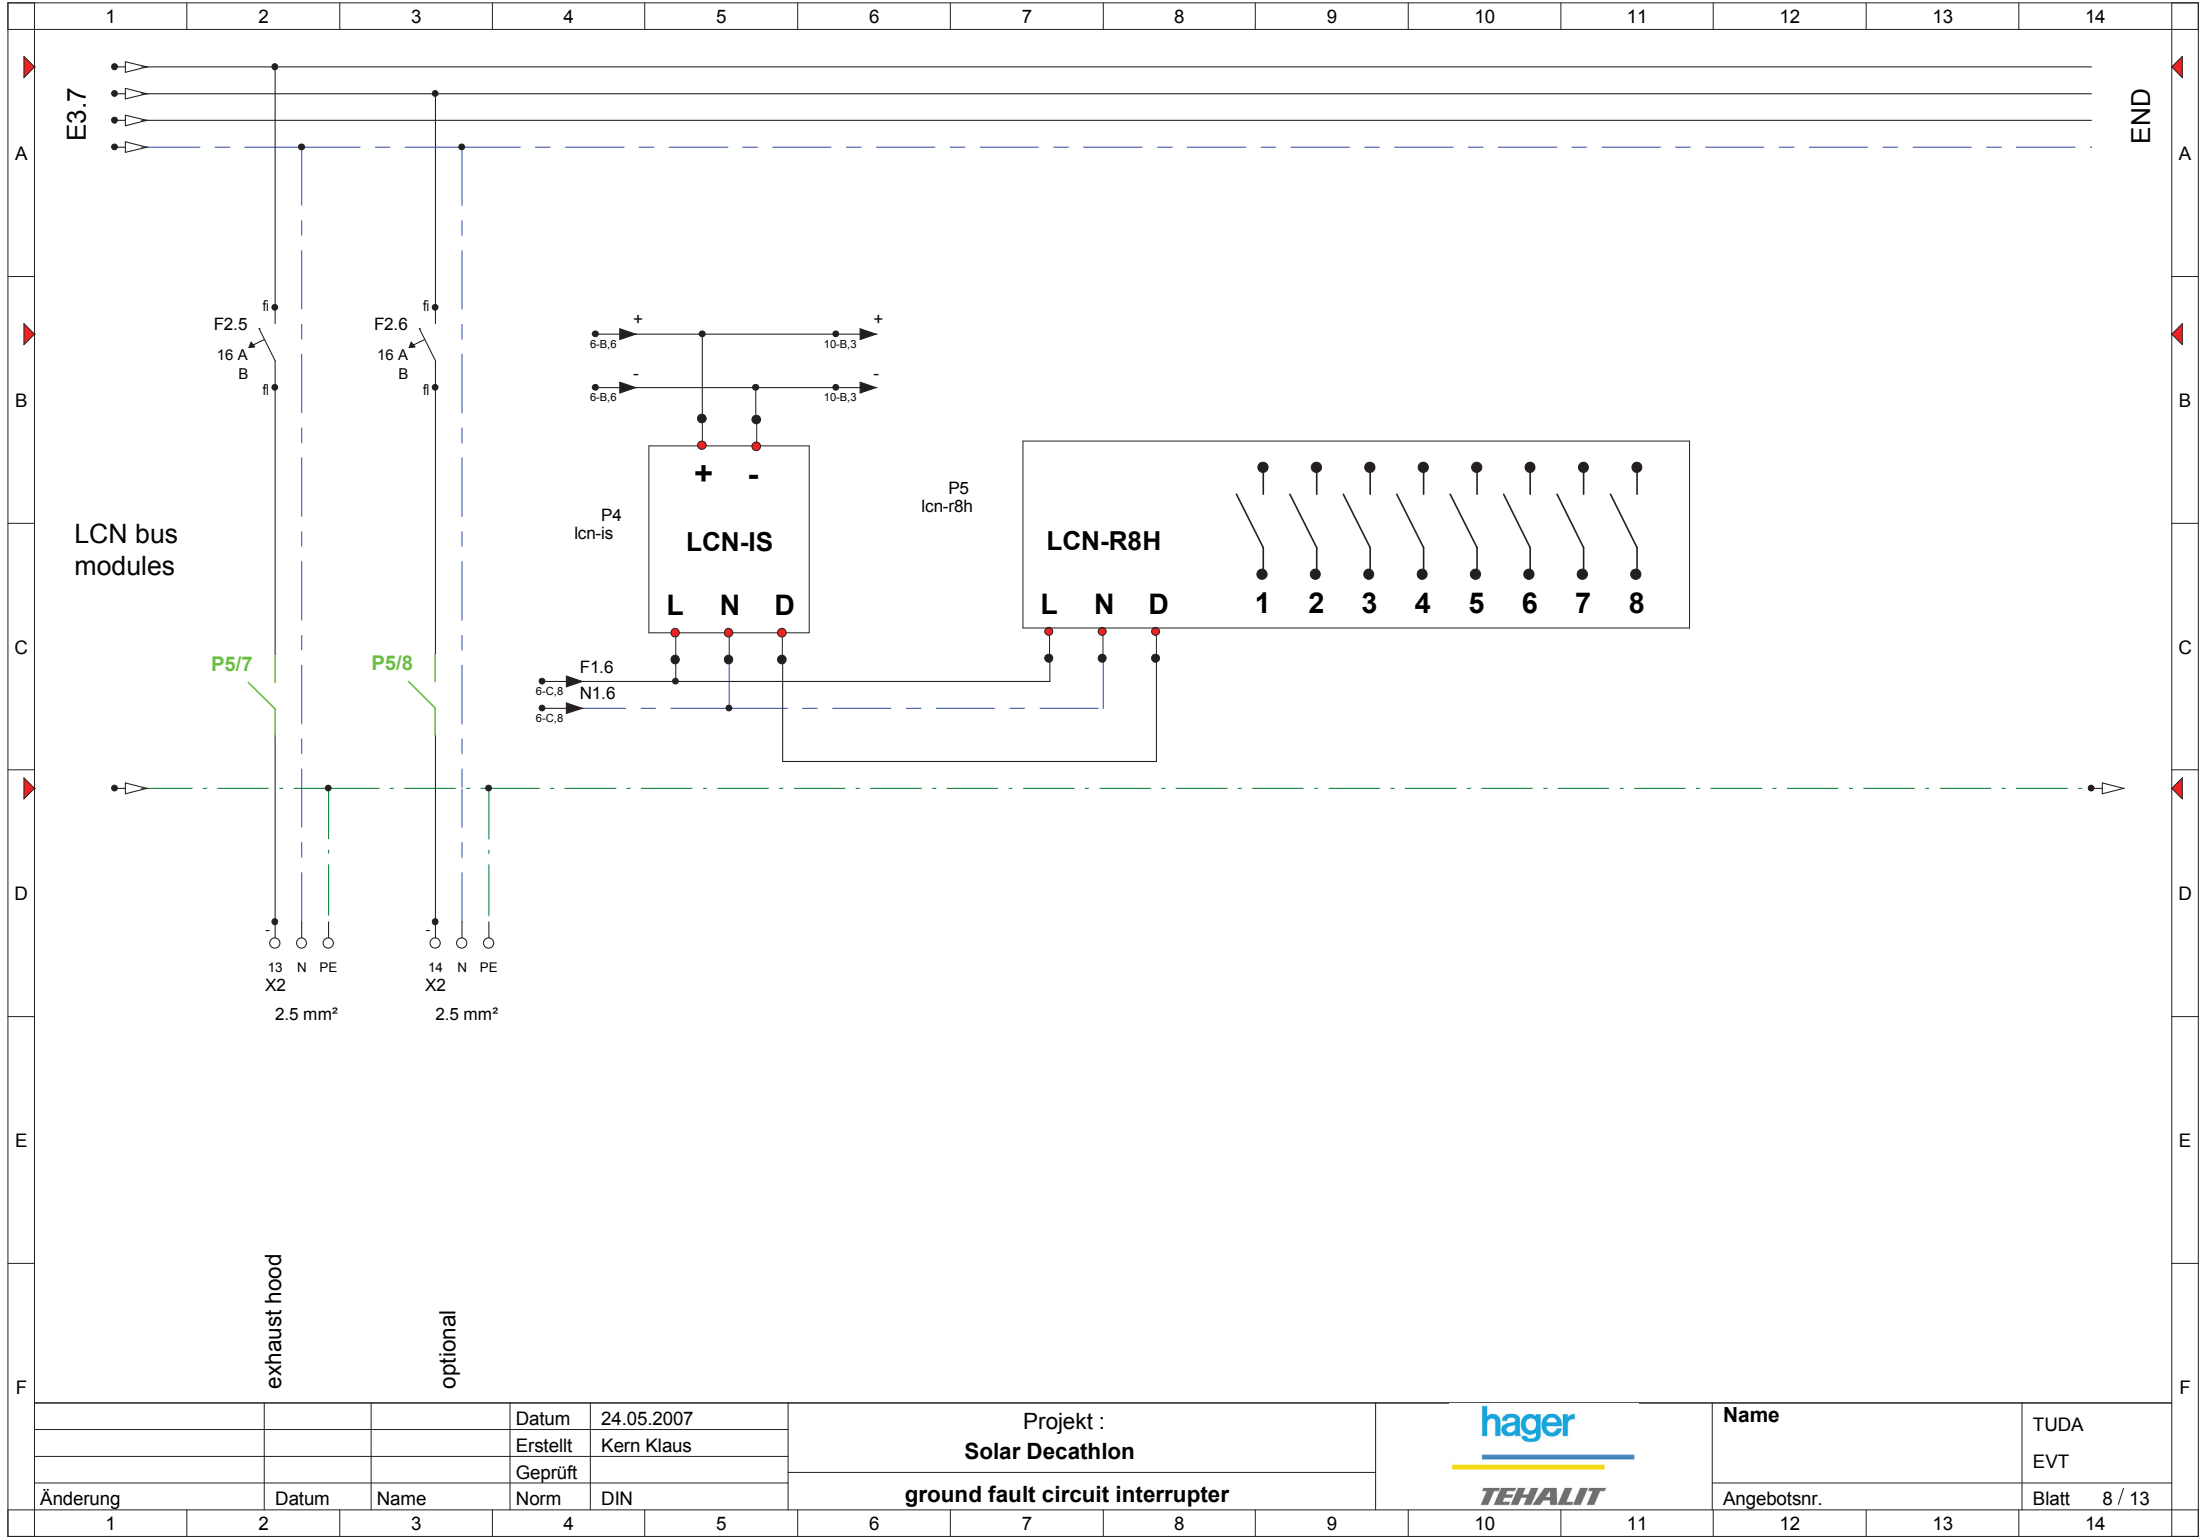

TECHNISCHE  
UNIVERSITÄT  
DARMSTADT


SOLAR DECATHLON 07  
TEAM DEUTSCHLAND

Team Solar Decathlon 2007  
Fachgebiet Entwerfen und Energieeffizientes Bauen  
El-Lissitzky-Straße 1  
64287 Darmstadt  
[www.solardecathlon.de](http://www.solardecathlon.de)  
[fg@ee.tu-darmstadt.de](mailto:fg@ee.tu-darmstadt.de)

8	distribution box	030807	toko
INDEX	DESCRIPTION	DATE	NAME
INDEX	DESCRIPTION	SCALE	
8	distribution box	none	
	ac installation		

DRAWING NUMBER  
**E 3.8**  
COMPONENT  
electrical  
installation



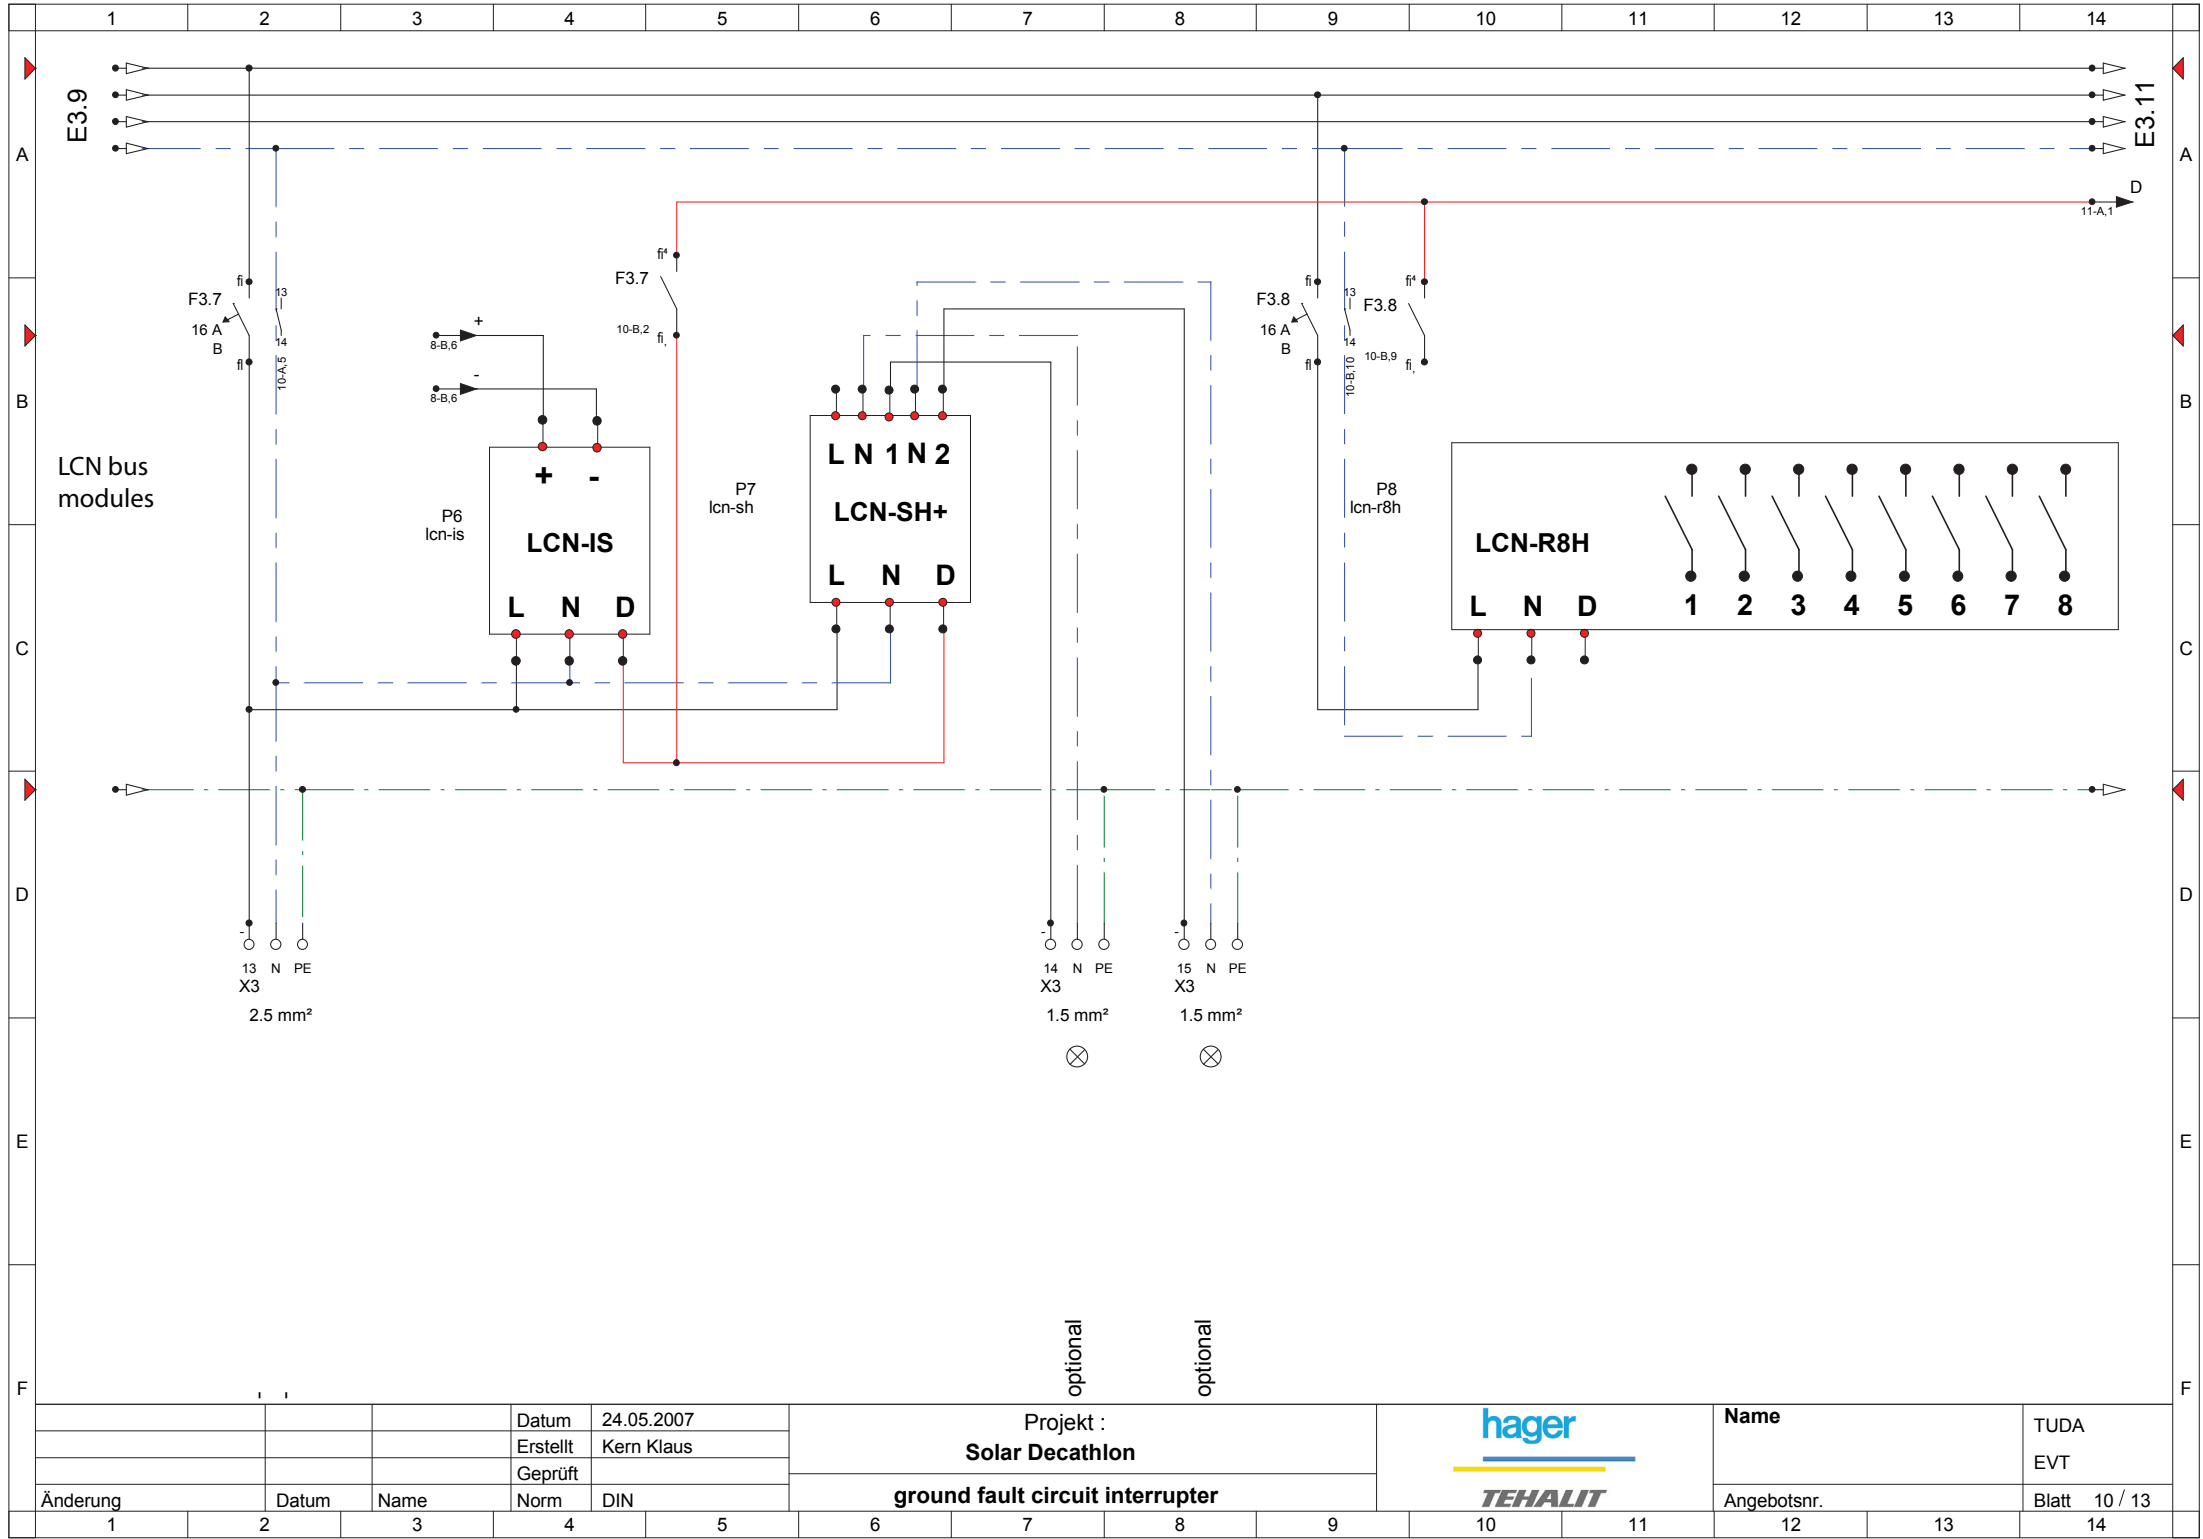


TECHNISCHE  
UNIVERSITÄT  
DARMSTADT

SOLAR DECATHLON 07  
TEAM DEUTSCHLAND

Team Solar Decathlon 2007  
Fachgebiet Entwerfen und Energieeffizientes Bauen  
El-Lissitzky-Straße 1  
64287 Darmstadt  
[www.solardecathlon.de](http://www.solardecathlon.de)  
[fg@ee.tu-darmstadt.de](mailto:fg@ee.tu-darmstadt.de)

10	distribution box	030807	toko
INDEX	DESCRIPTION	DATE	NAME
INDEX	DESCRIPTION	SCALE	
10	distribution box	none	
	ac installation		

DRAWING NUMBER  
**E 3.10**  
COMPONENT  
electrical  
installation

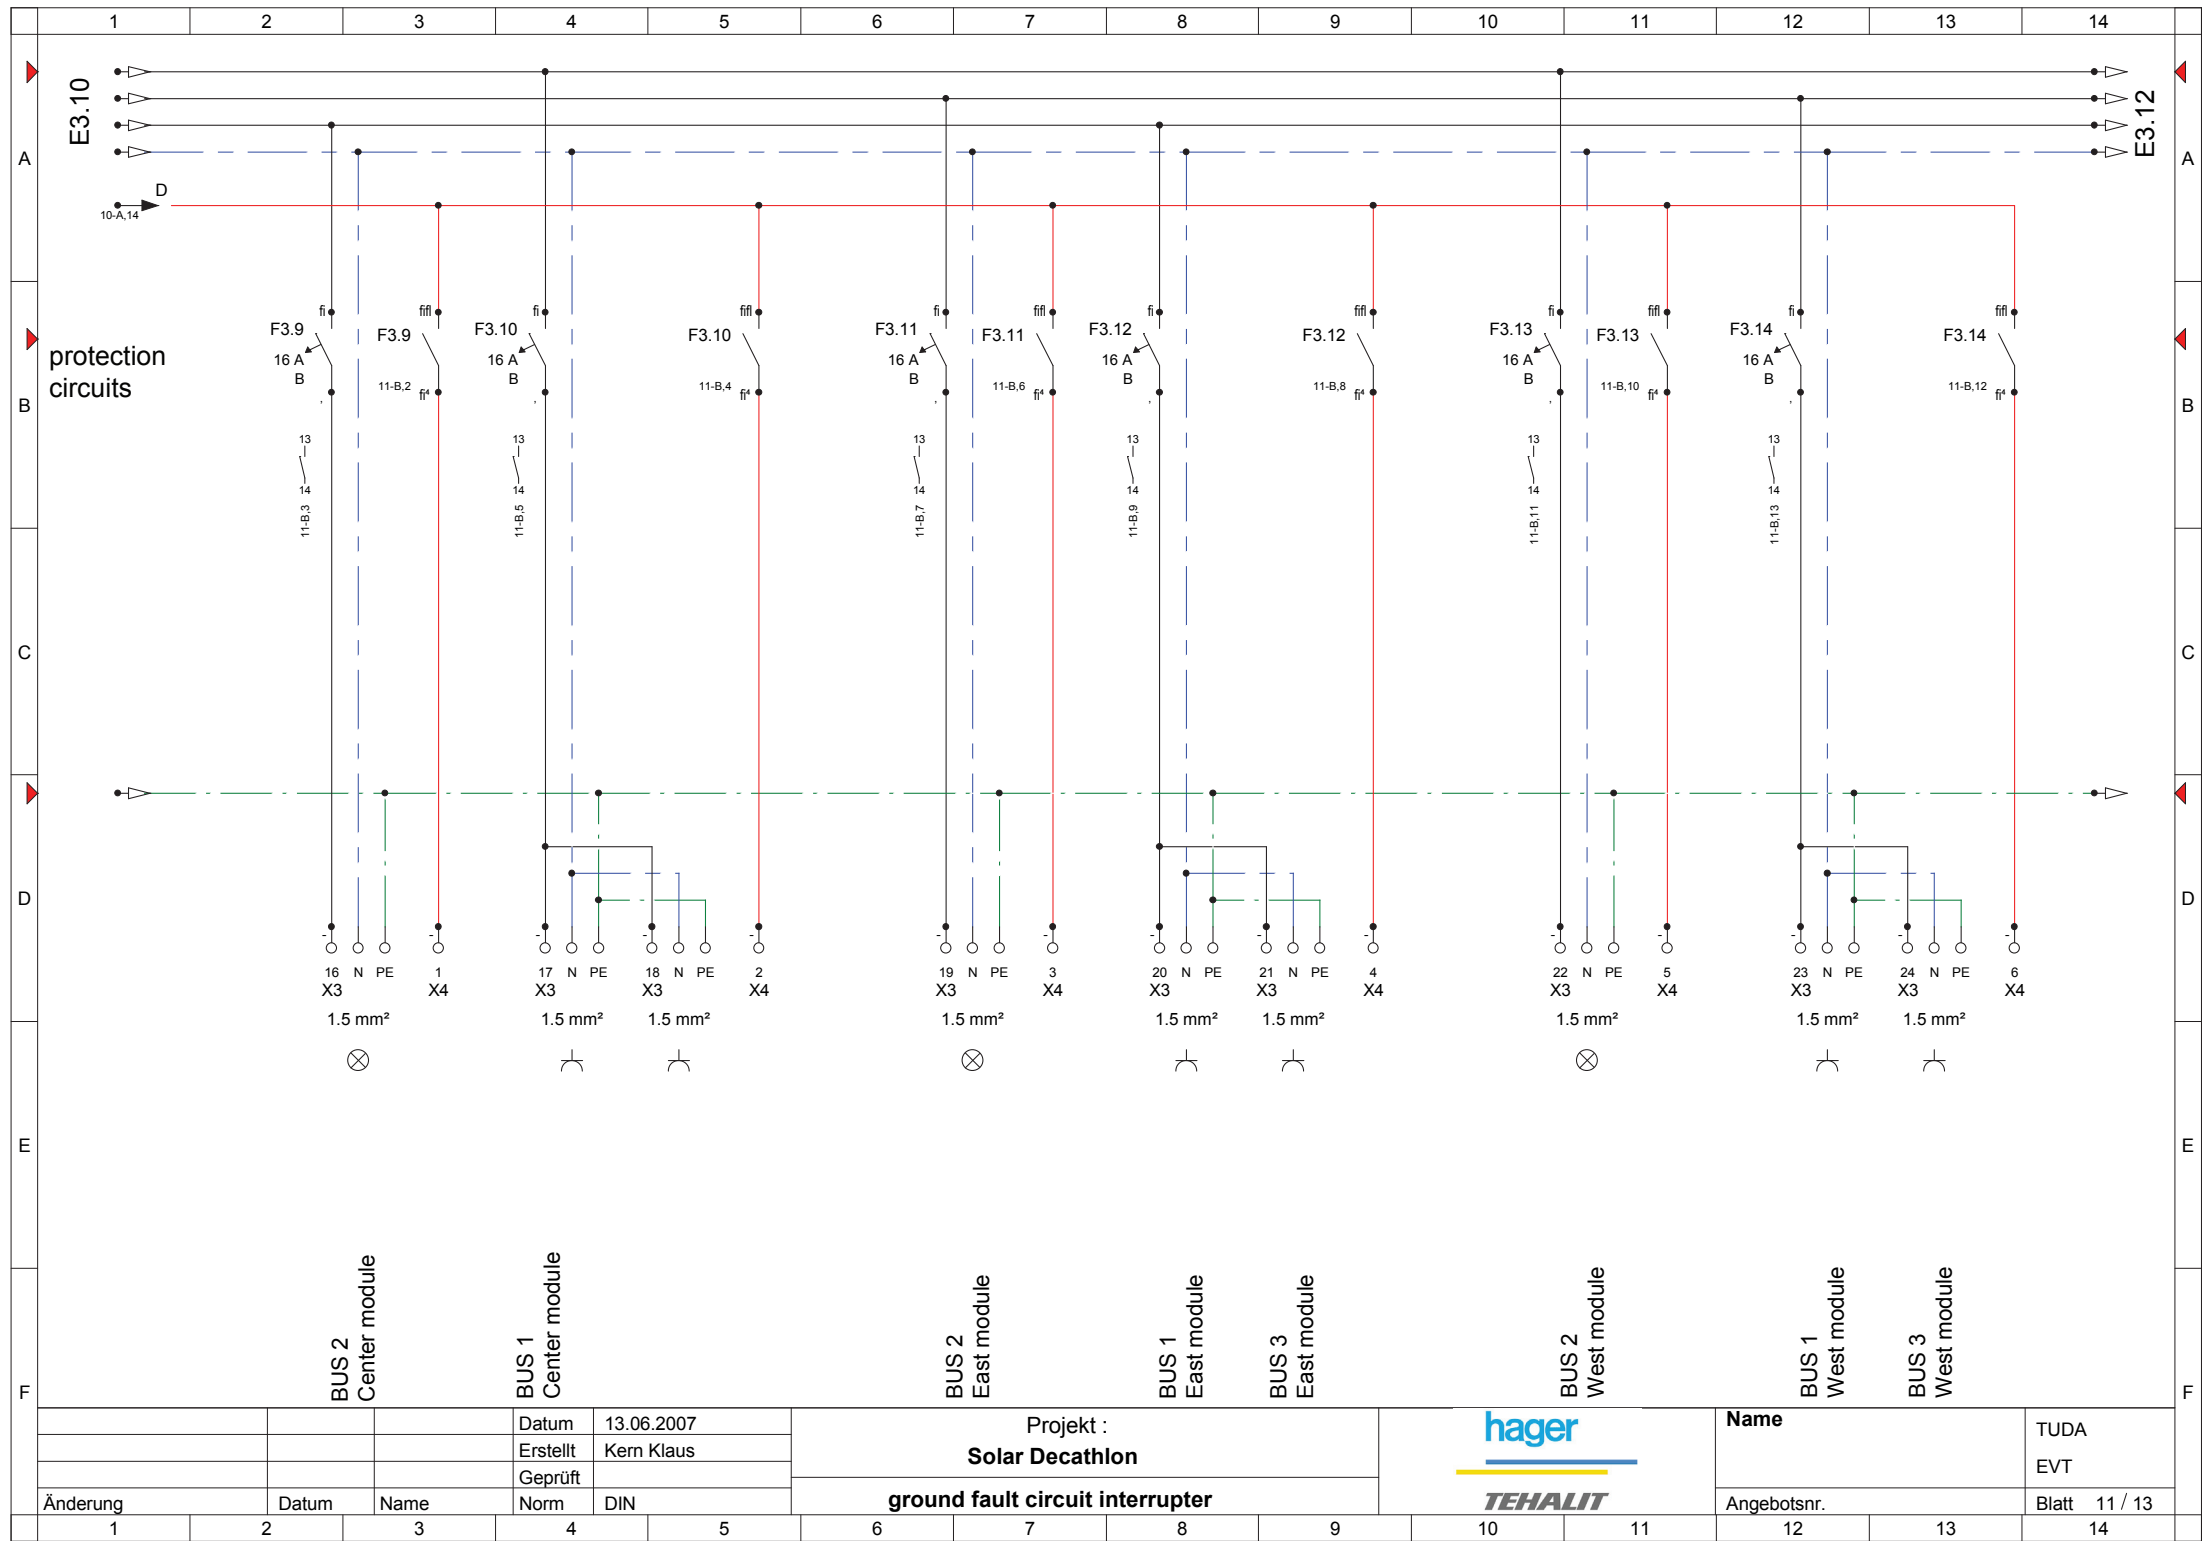


TECHNISCHE  
UNIVERSITÄT  
DARMSTADT

SOLAR DECATHLON 07  
TEAM DEUTSCHLAND

Team Solar Decathlon 2007  
Fachgebiet Entwerfen und Energieeffizientes Bauen  
El-Lissitzky-Straße 1  
64287 Darmstadt  
[www.solardecathlon.de](http://www.solardecathlon.de)  
[fg@ee.tu-darmstadt.de](mailto:fg@ee.tu-darmstadt.de)



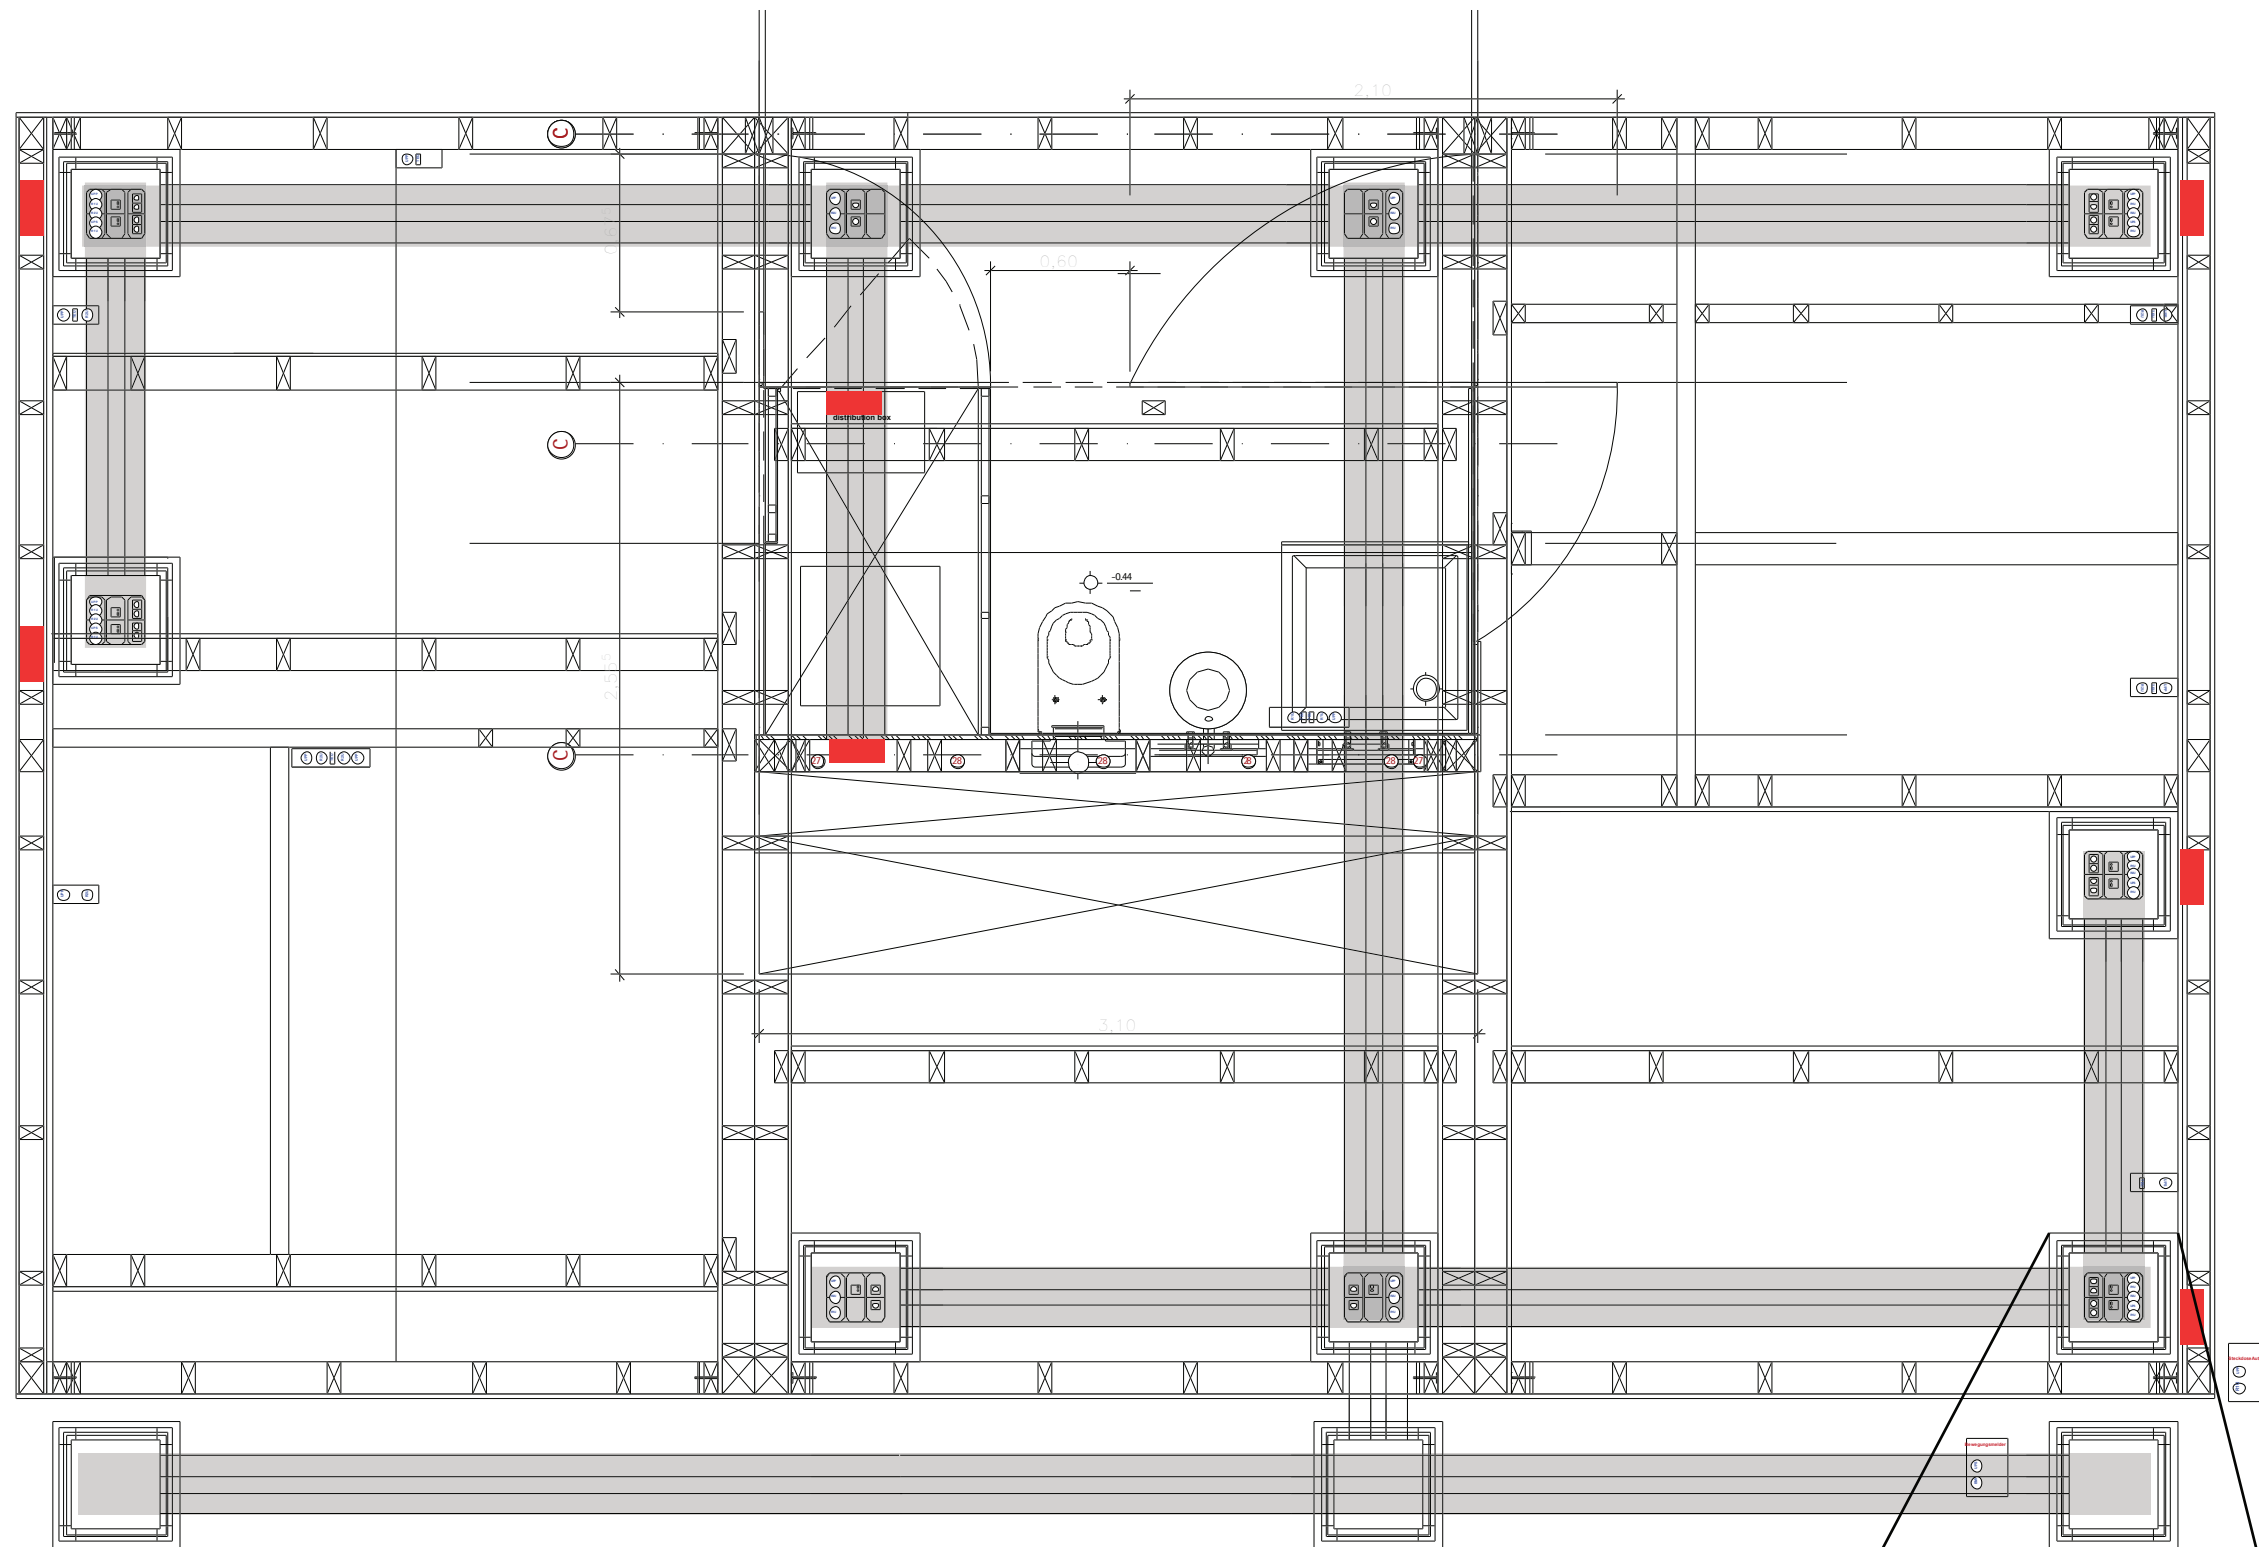

- vertical cable conduit
- horizontal cable conduit

underfloor cable boxes  
includes:  
4 outlets  
4 RJ45 network sockets  
5 LCN bus components inside  
! not in use during the competition !

4  
E 4.0 underfloor electrical installation





TECHNISCHE  
UNIVERSITÄT  
DARMSTADT  
SOLAR DECATHLON 07  
TEAM DEUTSCHLAND

Team Solar Decathlon 2007  
Fachgebiet Entwerfen und Energieeffizientes Bauen  
El-Lissitzky-Straße 1  
64287 Darmstadt  
[www.solardecathlon.de](http://www.solardecathlon.de)  
[fg@ee.tu-darmstadt.de](mailto:fg@ee.tu-darmstadt.de)

0	underfloor installation	030807	toko
INDEX	DESCRIPTION	DATE	NAME
0	underfloor installation		none

DRAWING NUMBER  
**E 4.0**  
COMPONENT  
electrical  
installation

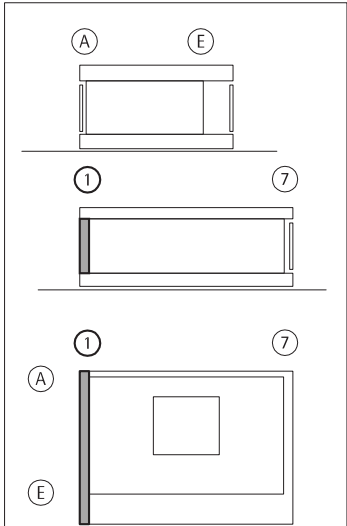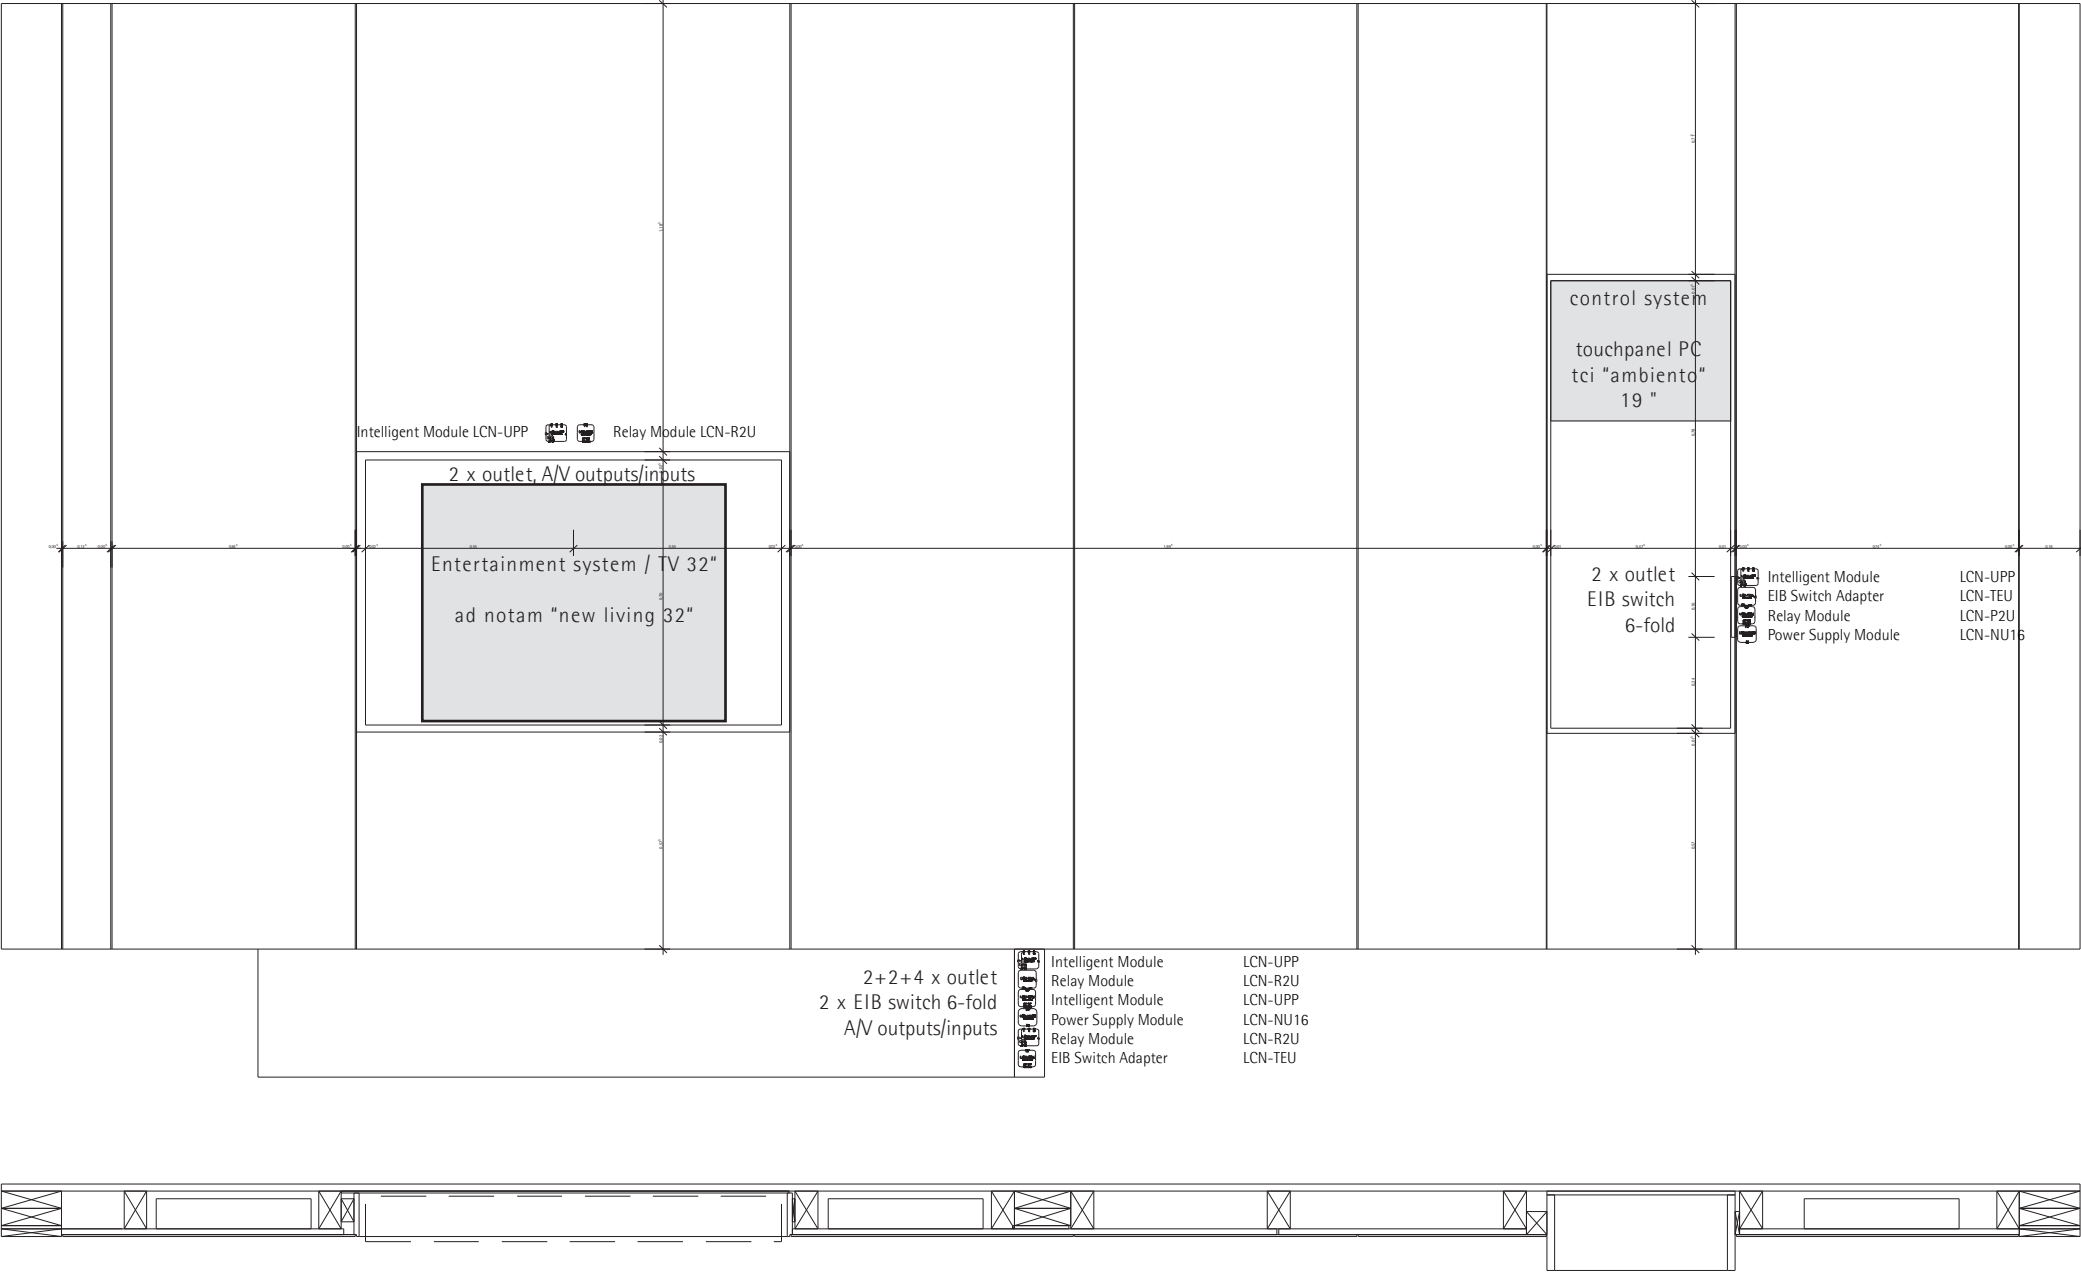



TECHNISCHE  
UNIVERSITÄT  
DARMSTADT

SOLAR DECATHLON 07  
TEAM DEUTSCHLAND

Team Solar Decathlon 2007  
Fachgebiet Entwerfen und Energieeffizientes Bauen  
El-Lissitzky-Straße 1  
64287 Darmstadt  
[www.solardecathlon.de](http://www.solardecathlon.de)  
[fg@ee.tu-darmstadt.de](mailto:fg@ee.tu-darmstadt.de)


1	electrical installation	030807	toko
INDEX	DESCRIPTION	DATE	NAME
INDEX	DESCRIPTION	SCALE	
1	electrical installation	1:20	
	scheme - west wall		




DRAWING NUMBER

E 4.1

COMPONENT

electrical  
installation

 

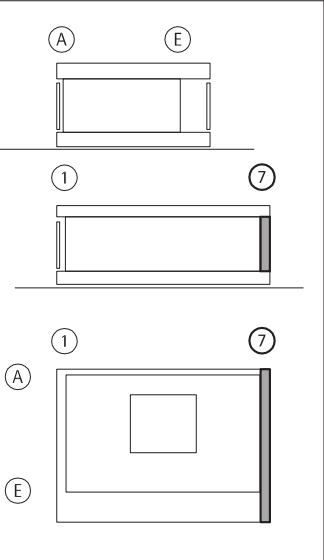 
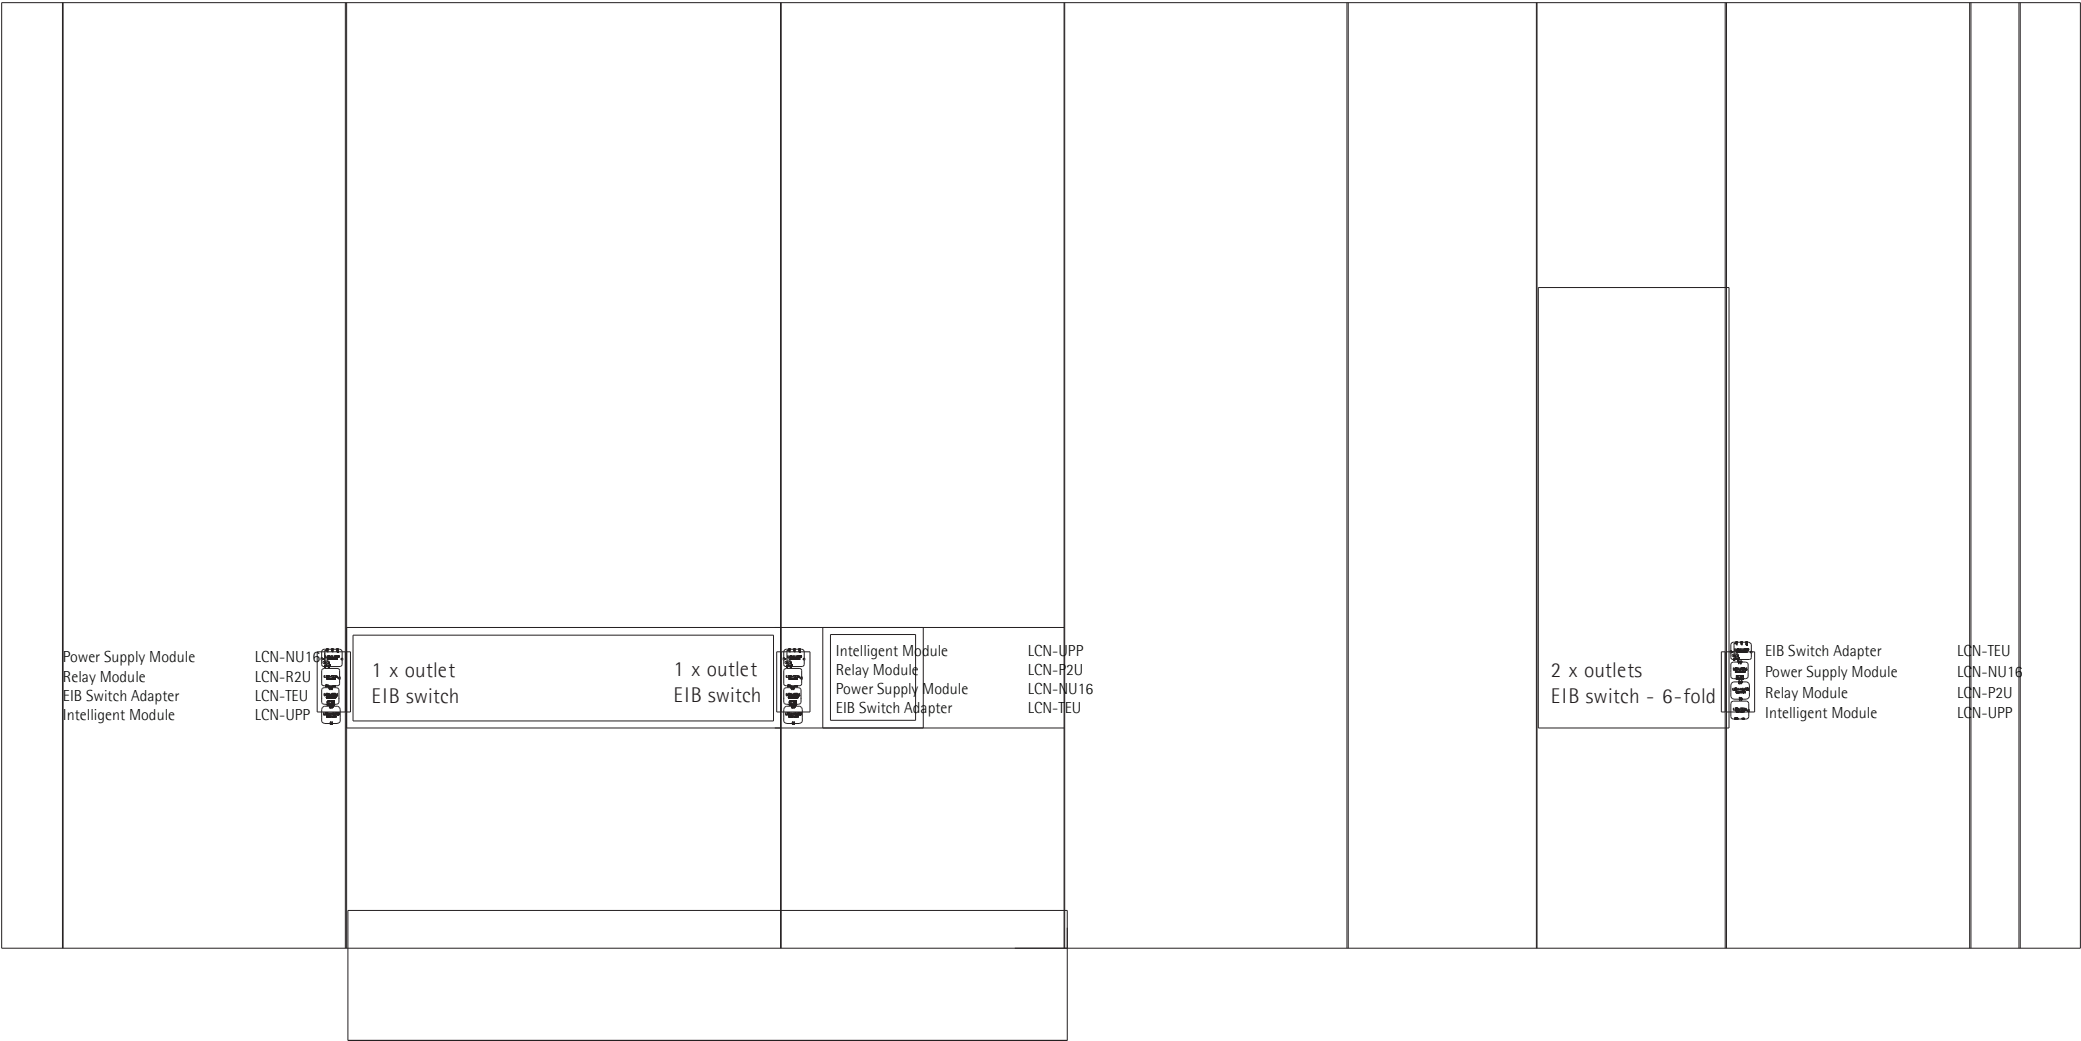


TECHNISCHE  
UNIVERSITÄT  
DARMSTADT

SOLAR DECATHLON 07  
TEAM DEUTSCHLAND

Team Solar Decathlon 2007  
Fachgebiet Entwerfen und Energieeffizientes Bauen  
El-Lissitzky-Straße 1  
64287 Darmstadt  
  
www.solardecathlon.de  
fg@ee.tu-darmstadt.de

1	electrical installation	030807	toko
INDEX	DESCRIPTION	DATE	NAME
INDEX	DESCRIPTION	SCALE	
1	electrical installation	1:20	
	scheme - east wall		

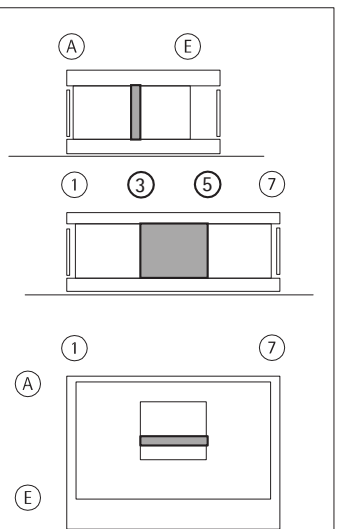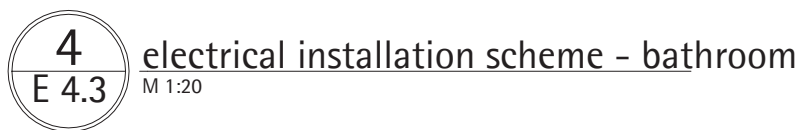

**SOLAR DECATHLON 07**  
**TEAM DEUTSCHLAND**



**TECHNISCHE  
UNIVERSITÄT  
DARMSTADT**

Team Solar Decathlon 2007  
Fachgebiet Entwerfen und Energieeffizientes Bauen  
El-Lissitzky-Straße 1  
64287 Darmstadt



[www.solardecathlon.de](http://www.solardecathlon.de)  
[fg@ee.tu-darmstadt.de](mailto:fg@ee.tu-darmstadt.de)

1	electrical installation	030807	toko
ORDER	DESCRIPTION	DATE	NAME
ORDER	DESCRIPTION	SCALE	
1	electrical installation	1:20	
	scheme - bathroom		

DRAWING NUMBER	E 4.3
COMPONENT	electrical installation

 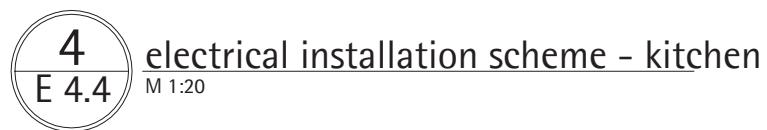



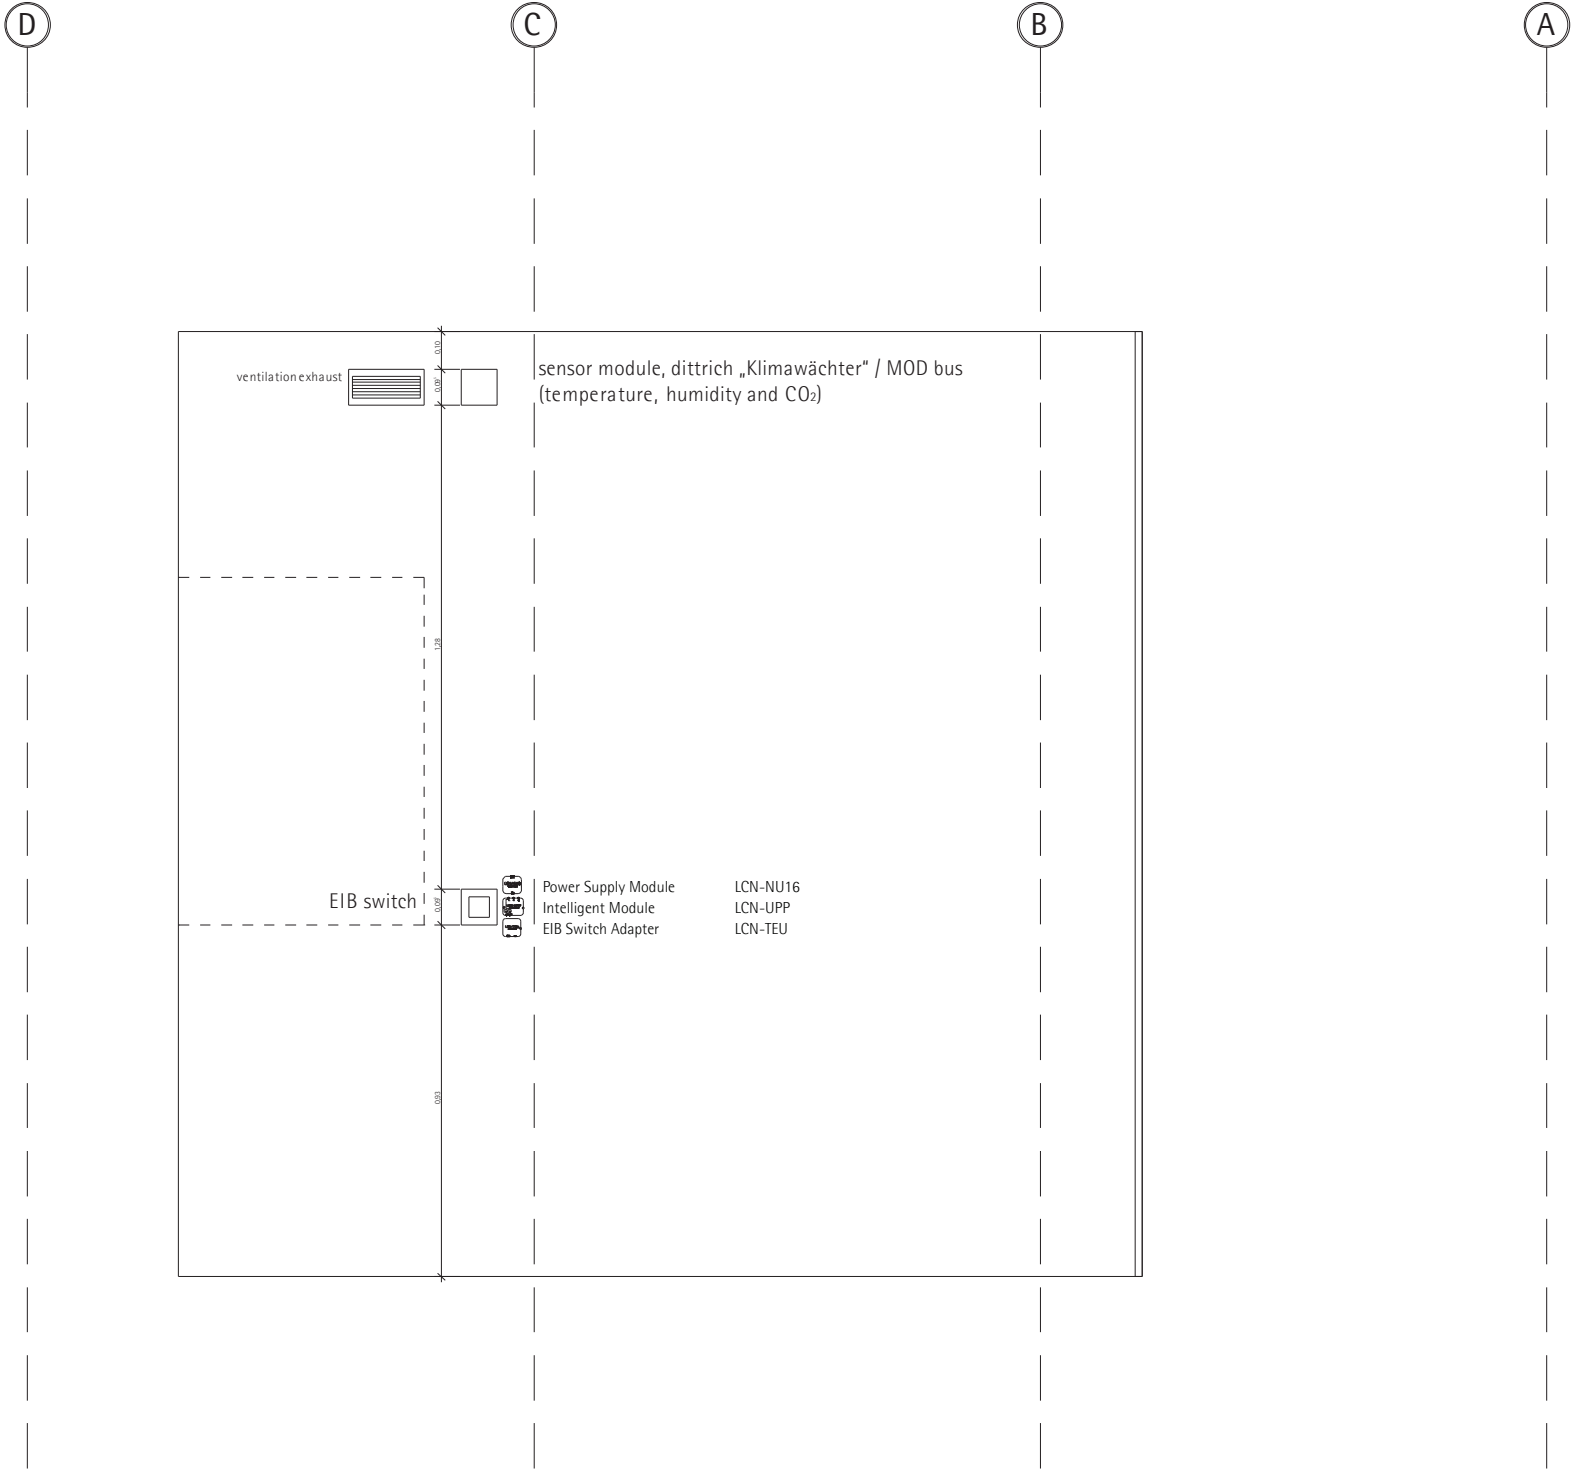 

A

E

1

7

1

7

A

E

TECHNISCHE  
UNIVERSITÄT  
DARMSTADT

SOLAR DECATHLON 07  
TEAM DEUTSCHLAND

Team Solar Decathlon 2007  
Fachgebiet Entwerfen und Energieeffizientes Bauen  
El-Lissitzky-Straße 1  
64287 Darmstadt  
  
www.solardecathlon.de  
fg@ee.tu-darmstadt.de

1	electrical installation	030807	toko
INDEX	DESCRIPTION	DATE	NAME
INDEX	DESCRIPTION	SCALE	
1	electrical installation	1:20	
	scheme - core east		

DRAWING NUMBER

E 4.6

COMPONENT

electrical  
installation

- Crane setup (shared with CMU.)
- Bring in the first 40' sea-container containing tools, Solar Louvers and PV-system.
- Leveling the steel-plates on the mall.

- Set up the three house modules on the plates.
- Set up the three porch modules.
- Remove the first container and bring in the second (20').

- Remove secondsea-container.
- Remove crane.

A diagram of a truck carrying a large rectangular load. The load is labeled '3m high' with an arrow pointing to its top edge.


82' / 25 m

40' sea container

Steel Plate  
700x700mm 20mm thick

crane shared with CMU

1 Assembly Day 1

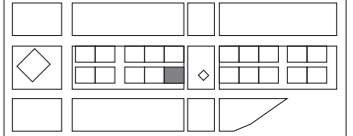

SOLAR DECATHLON 07  
TEAM DEUTSCHLAND

www.solardecathlon.de  
solardecathlon@ee.tu-darmstadt.de

3	Issued for Deliverables	07/08/07	CSP
2	Assembly Deliverables	05/06/07	CSP
1	Issued for Deliverables	03/02/07	CSP
INDEX	DESCRIPTION	DATE	NAME
INDEX	DESCRIPTION	SCALE	
1	Assembly Day 1	1:200	


DRAWING NUMBER
----------------

## 0.1


COMPONENT
-----------

## Site Operations

Site-Plan Wednesday, October 3rd 2:00 PM

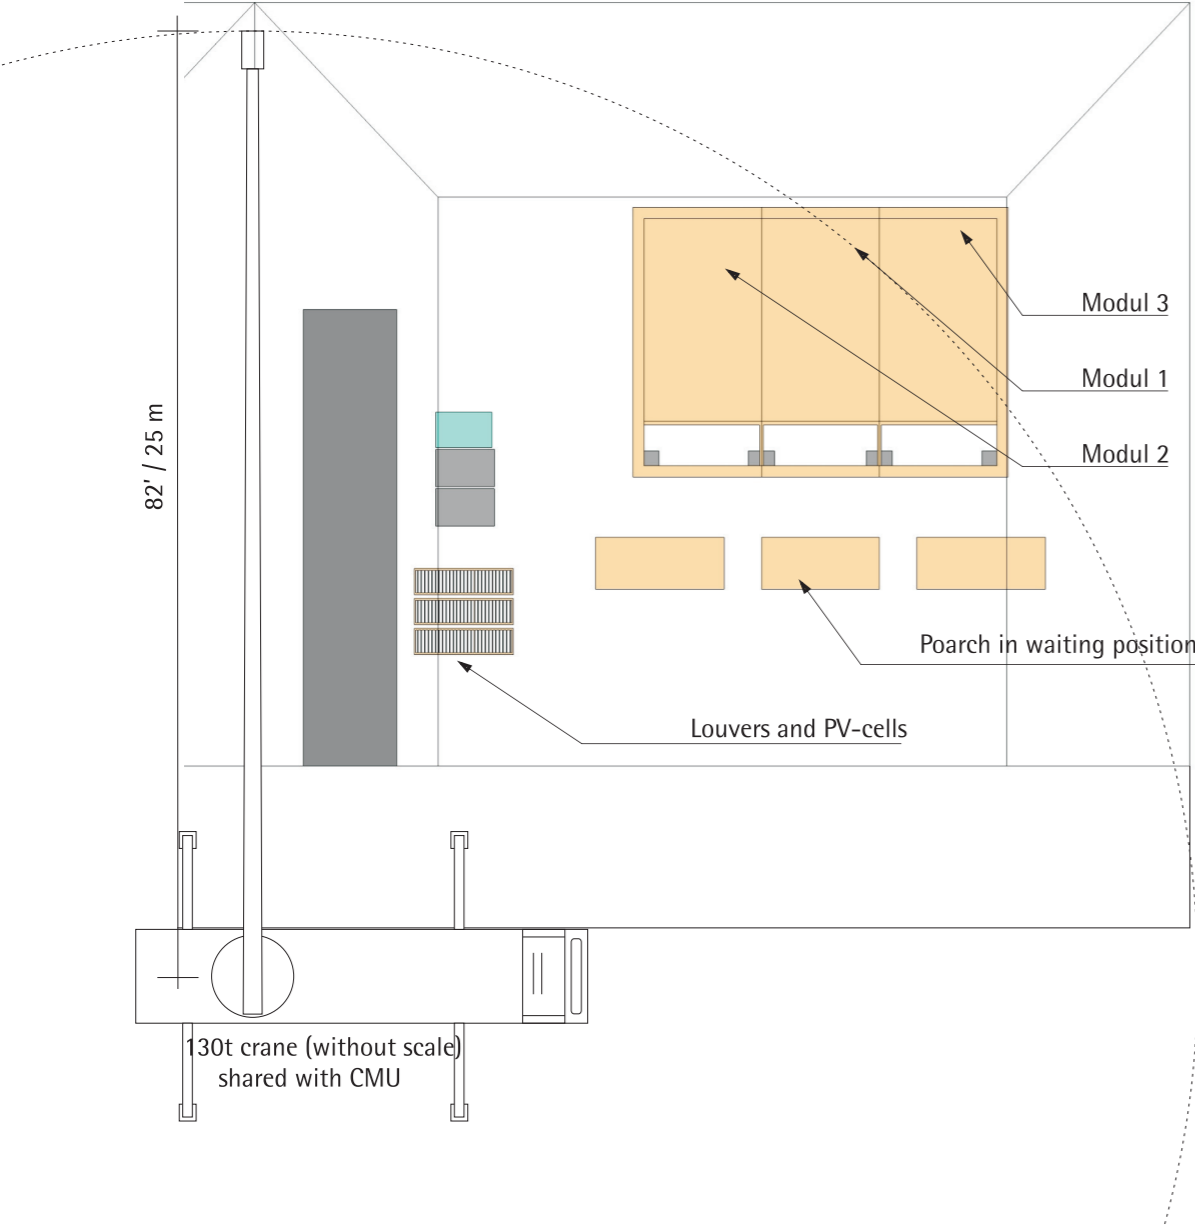

Site-Plan Wednesday, October 3rd 6:00 PM


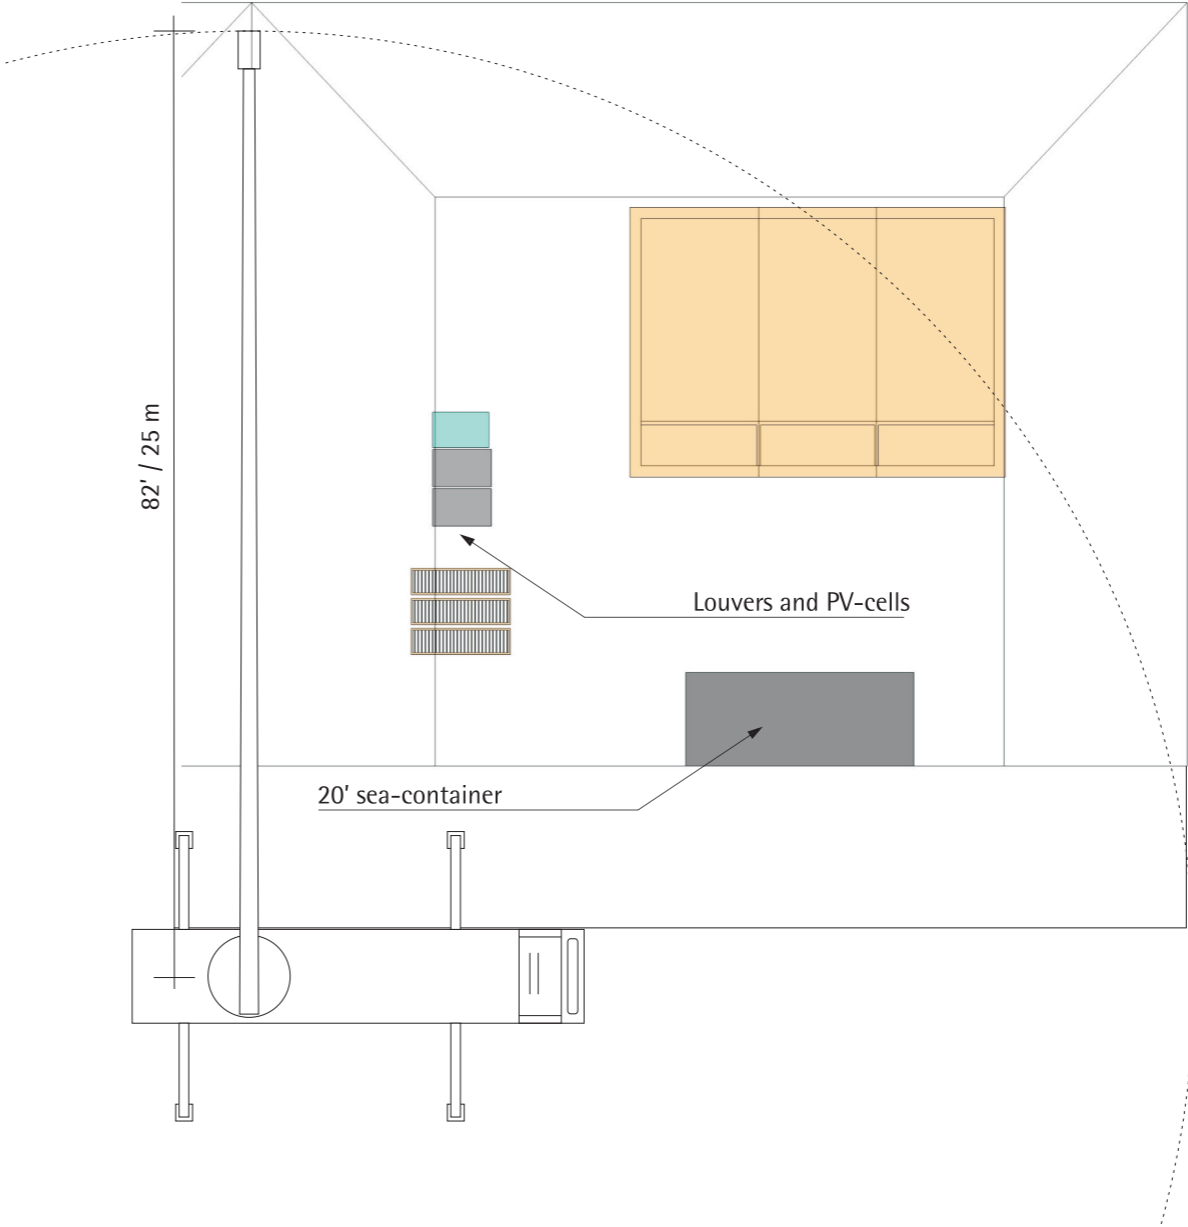


1

0.2

Assembly Day 1

scale 1:200

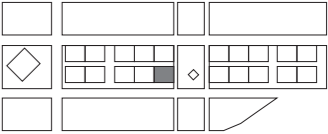 

TECHNISCHE  
UNIVERSITÄT  
DARMSTADT

SOLAR DECATHLON 07  
TEAM DEUTSCHLAND

Team Solar Decathlon 2007  
Fachgebiet Entwerfen und Energieeffizientes Bauen  
El-Lissitsky-Straße 1  
64287 Darmstadt  
[www.solardecathlon.de](http://www.solardecathlon.de)  
[solardecathlon@ee.tu-darmstadt.de](mailto:solardecathlon@ee.tu-darmstadt.de)

3	Issued for Deliverables	07/08/07	CSP	
2	Assambly Deliverables	05/06/07	CSP	
1	Issued for Deliverables	03/02/07	CSP	
INDEX	DESCRIPTION	DATE	NAME	
INDEX	DESCRIPTION	SCALE		
1	Assembly Day 1	1:200		

DRAWING NUMBER

0.2

COMPONENT

Site Operations

Day 19

- Uninstall PV-cells and louvers
- Disassambly of deck together with CMU


Day 22

- Set up crane.
- Bring in 40'sea container.
- Remove deck.
- Remove three house modules
- Load and remove 40'sea container
- Bring in 20' sea container
- Load and remove 20' sea container
- Goodbye!



The whole Day

- Assembly of the deck
- Start assembly of PV-System and louvers
- The following days we will continue this work

Site-Plan Wednesday, October 3rd midnight

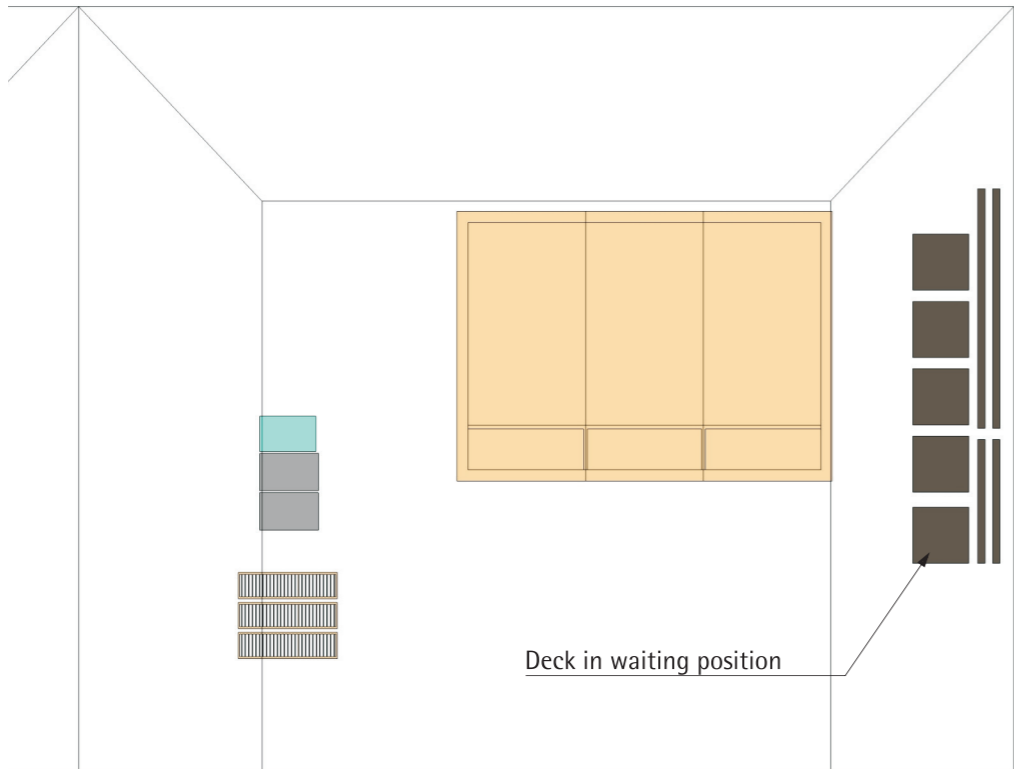

Site-Plan Friday, October 9th Work finished

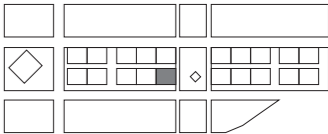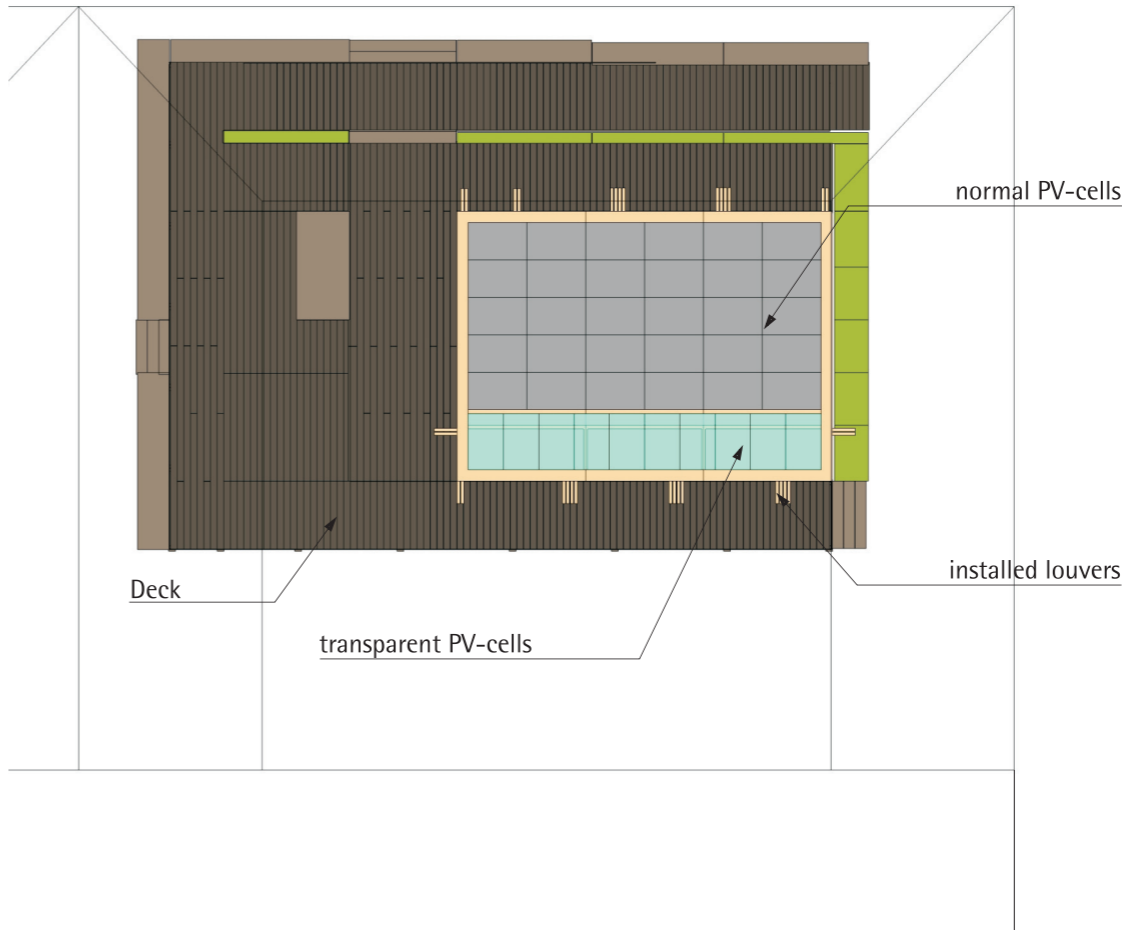

TECHNISCHE  
UNIVERSITÄT  
DARMSTADT

SOLAR DECATHLON 07  
TEAM DEUTSCHLAND

Team Solar Decathlon 2007  
Fachgebiet Entwerfen und Energieeffizientes Bauen  
El-Lissitsky-Straße 1  
64287 Darmstadt


www.solardecathlon.de  
solardecathlon@ee.tu-darmstadt.de

INDEX	DESCRIPTION	DATE	NAME
3	Issued for Deliverables	07/08/07	CSP
2	Assambly Deliverables	05/06/07	CSP
1	Issued for Deliverables	03/02/07	CSP


INDEX	DESCRIPTION	SCALE
1	Assembly	1:200
2	Disassembly	

DRAWING NUMBER  
**0.3**

COMPONENT  
**Site Operations**

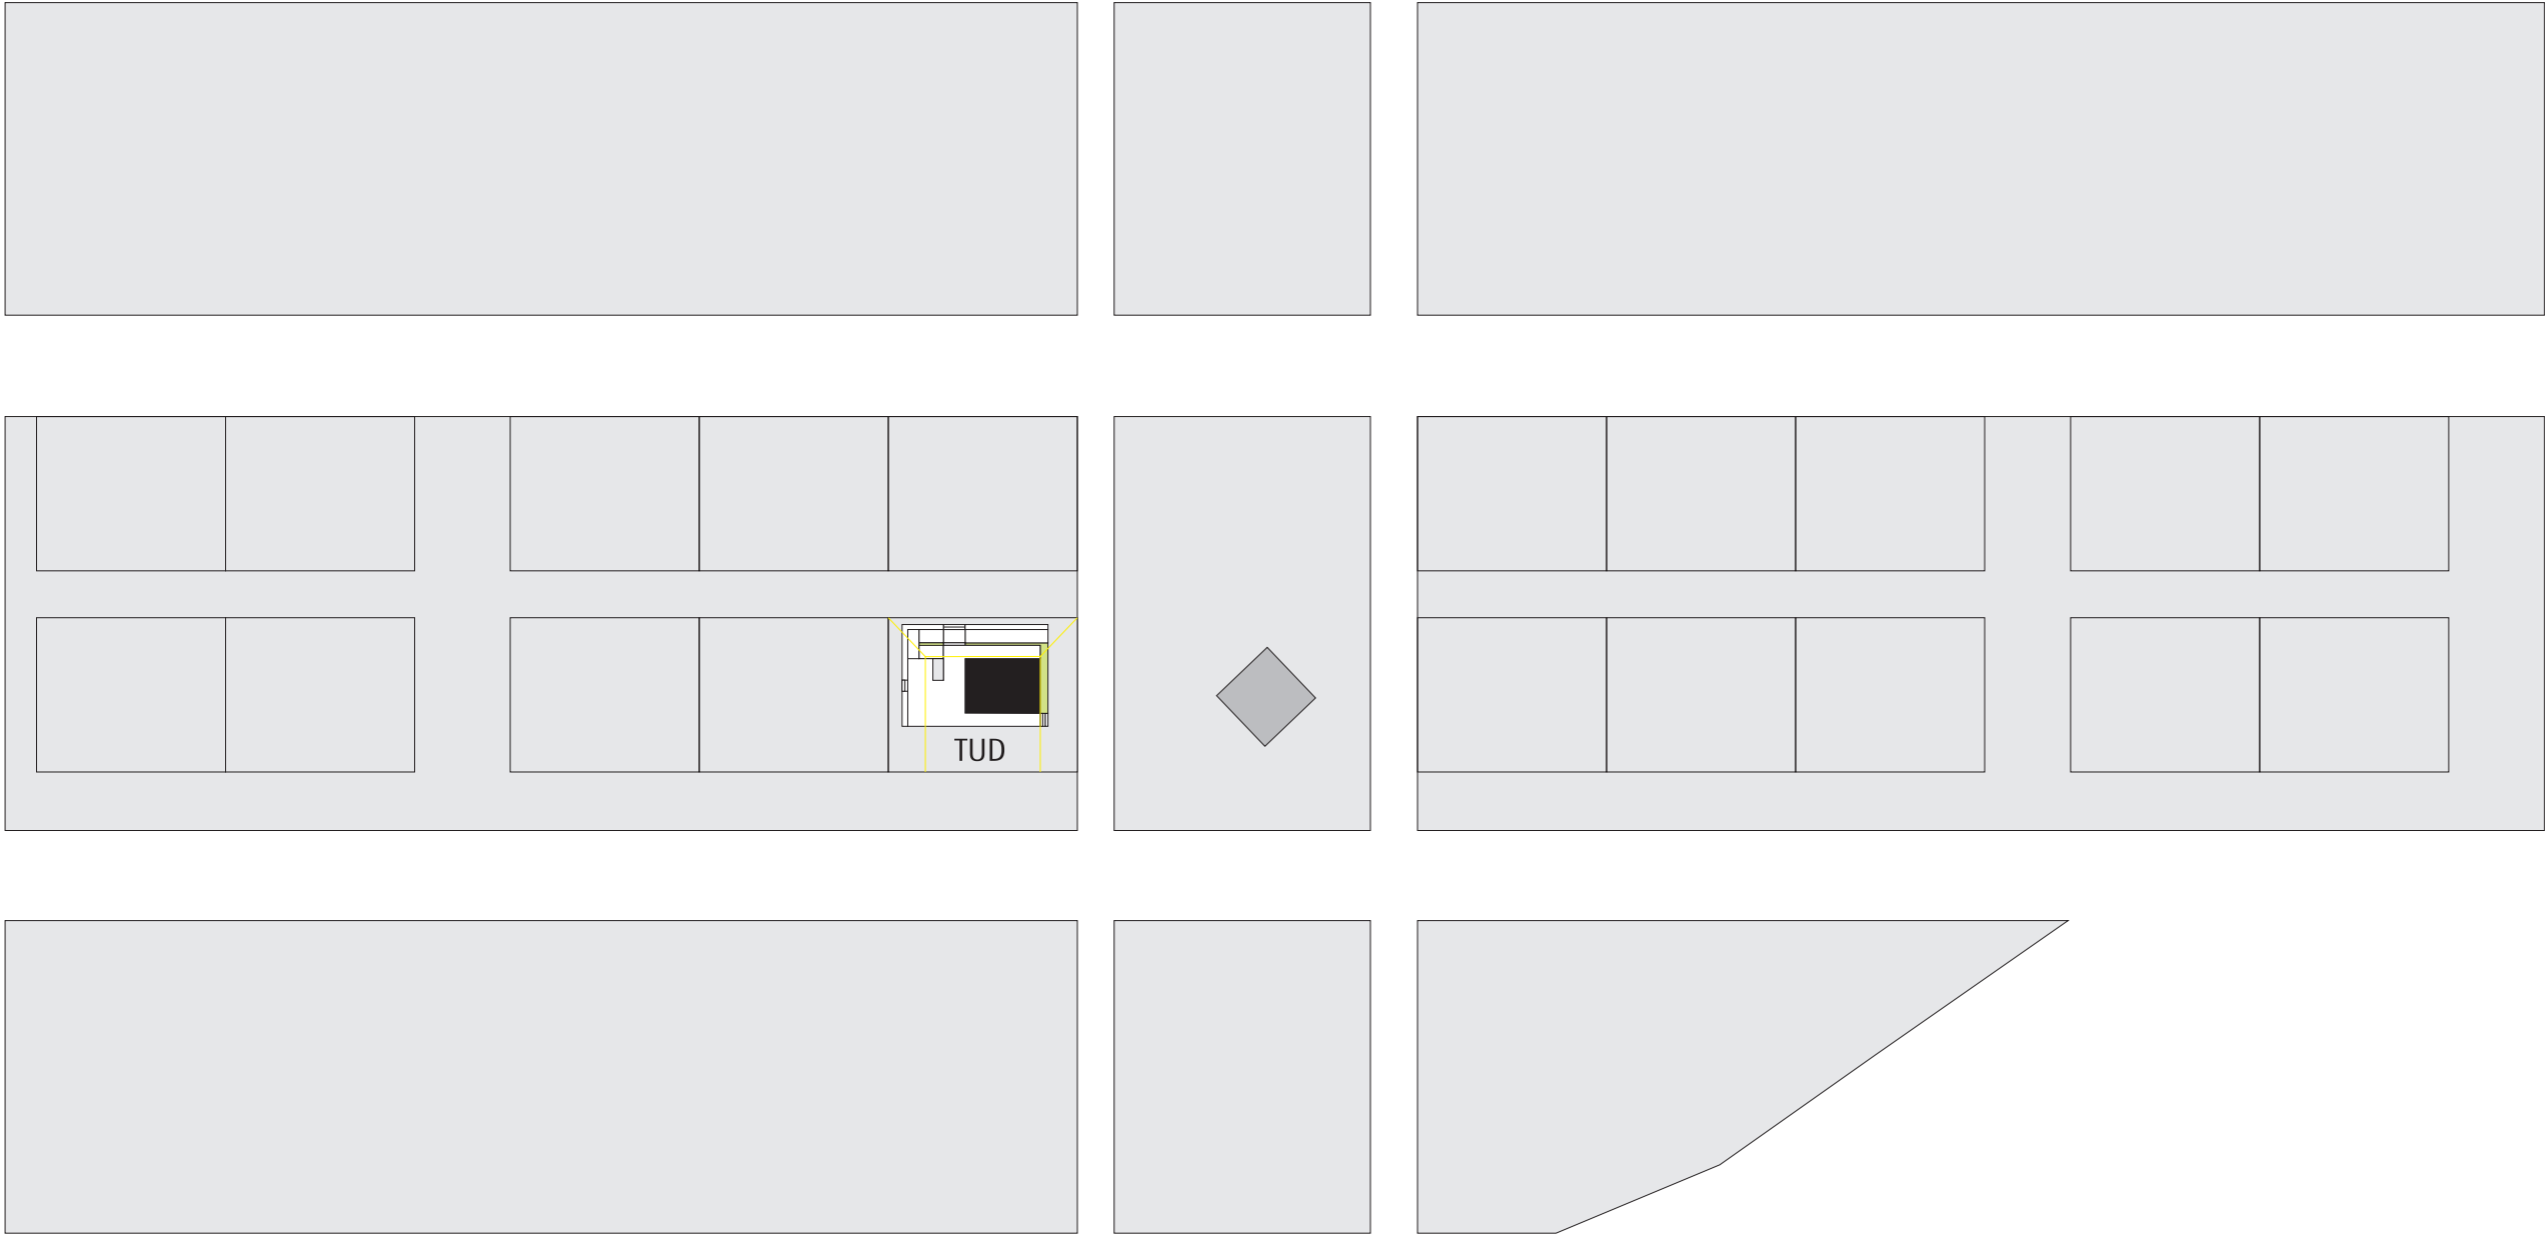

1  
0.4  
Site Plan  
scale 1:1000

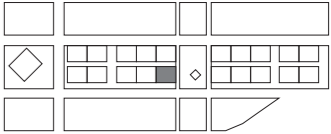

TECHNISCHE  
UNIVERSITÄT  
DARMSTADT

SOLAR DECATHLON 07  
TEAM DEUTSCHLAND

Team Solar Decathlon 2007  
Fachgebiet Entwerfen und Energieeffizientes Bauen  
El-Lissitsky-Straße 1  
64287 Darmstadt

[www.solardecathlon.de](http://www.solardecathlon.de)  
[solardecathlon@ec.tu-darmstadt.de](mailto:solardecathlon@ec.tu-darmstadt.de)

3	Issued for Deliverables	07/08/07	CSP
2	Assambly Deliverables	05/06/07	CSP
1	Issued for Deliverables	03/02/07	CSP
INDEX	DESCRIPTION	DATE	NAME
INDEX	DESCRIPTION	SCALE	
1	Site Plan	1:1000	

DRAWING NUMBER

0.4

COMPONENT

Site Operations