


Lawrence Technological University


Construction Document Submittal

August 7, 2007

Our mission is to follow the principles of reduction, sustainability, and energy conservation to build a solar home that benefits the surrounding environment, without sacrificing aesthetics and comfort. Our goal is to demonstrate to the public how small changes in our building practices and habits can have a global impact, and excite people about the possibility of change.

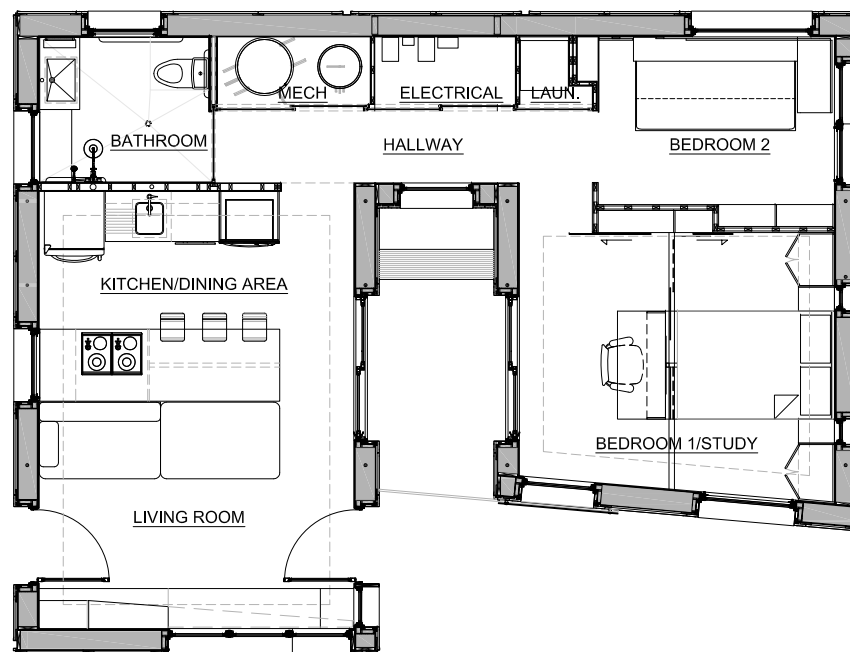

 **FLOOR PLAN**
SCALE: 1/8"=1'-0"

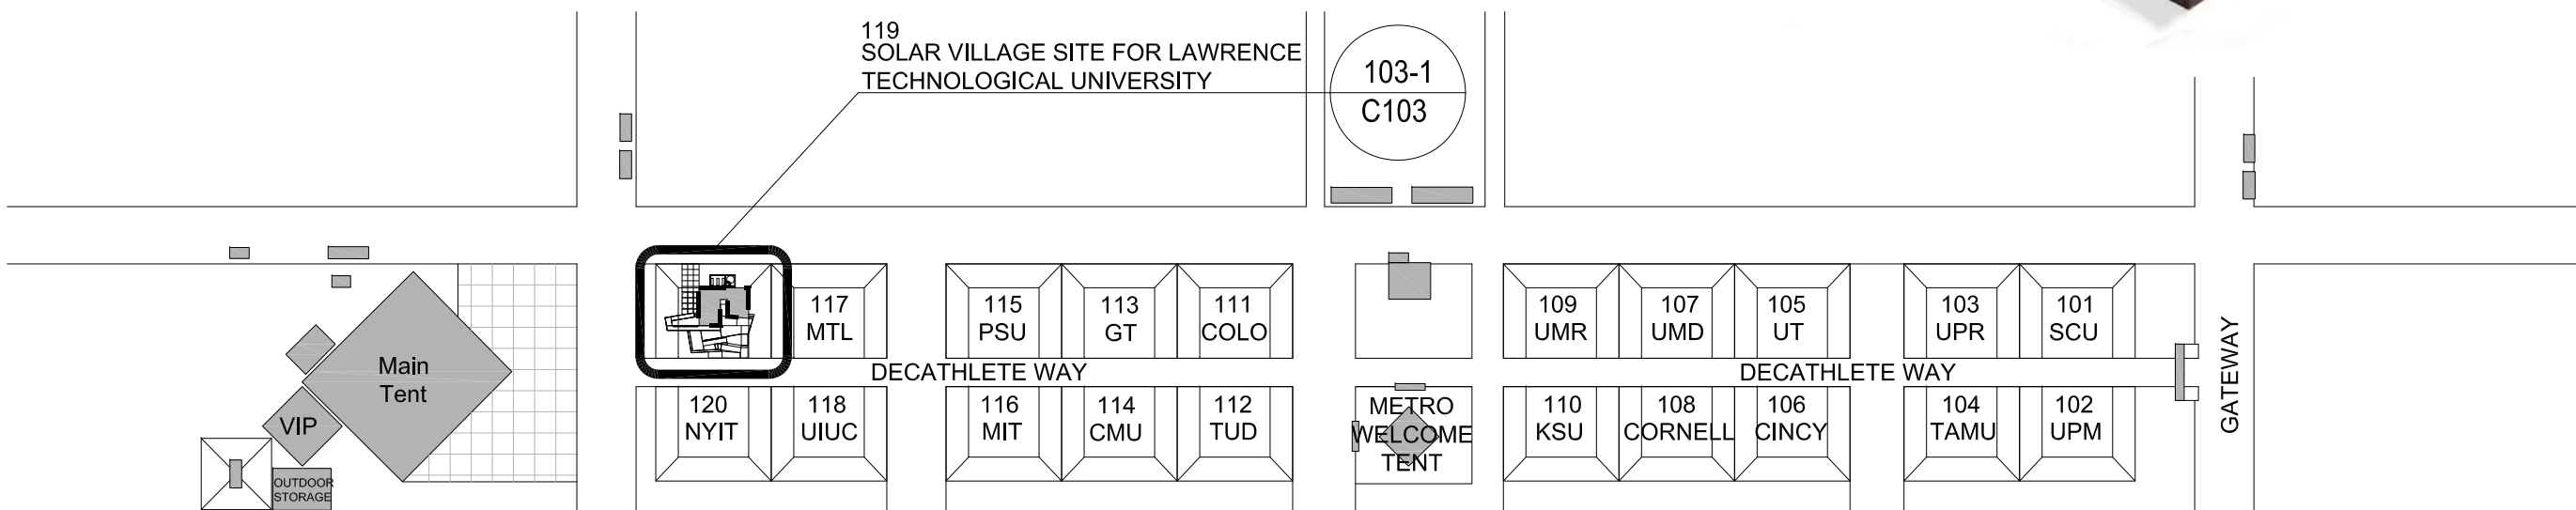

 **SOLAR VILLAGE**
SCALE: 1/64"=1'-0"

METRO

//project

aloeterra
LTU SOLAR DECATHLON 2007

//revisions

Issued for Date

Final Construction
Document Submittal
7.Aug.2007



//sheet information

date
7.Aug.2007
project number
LTU_001
scale
N.T.S.
drawn
SS
checked
PP
drawing title

Cover

//sheet number

000

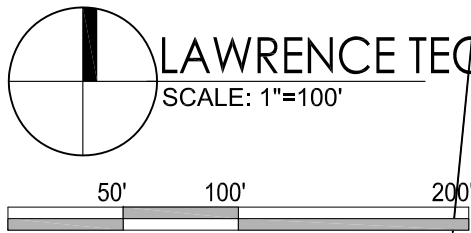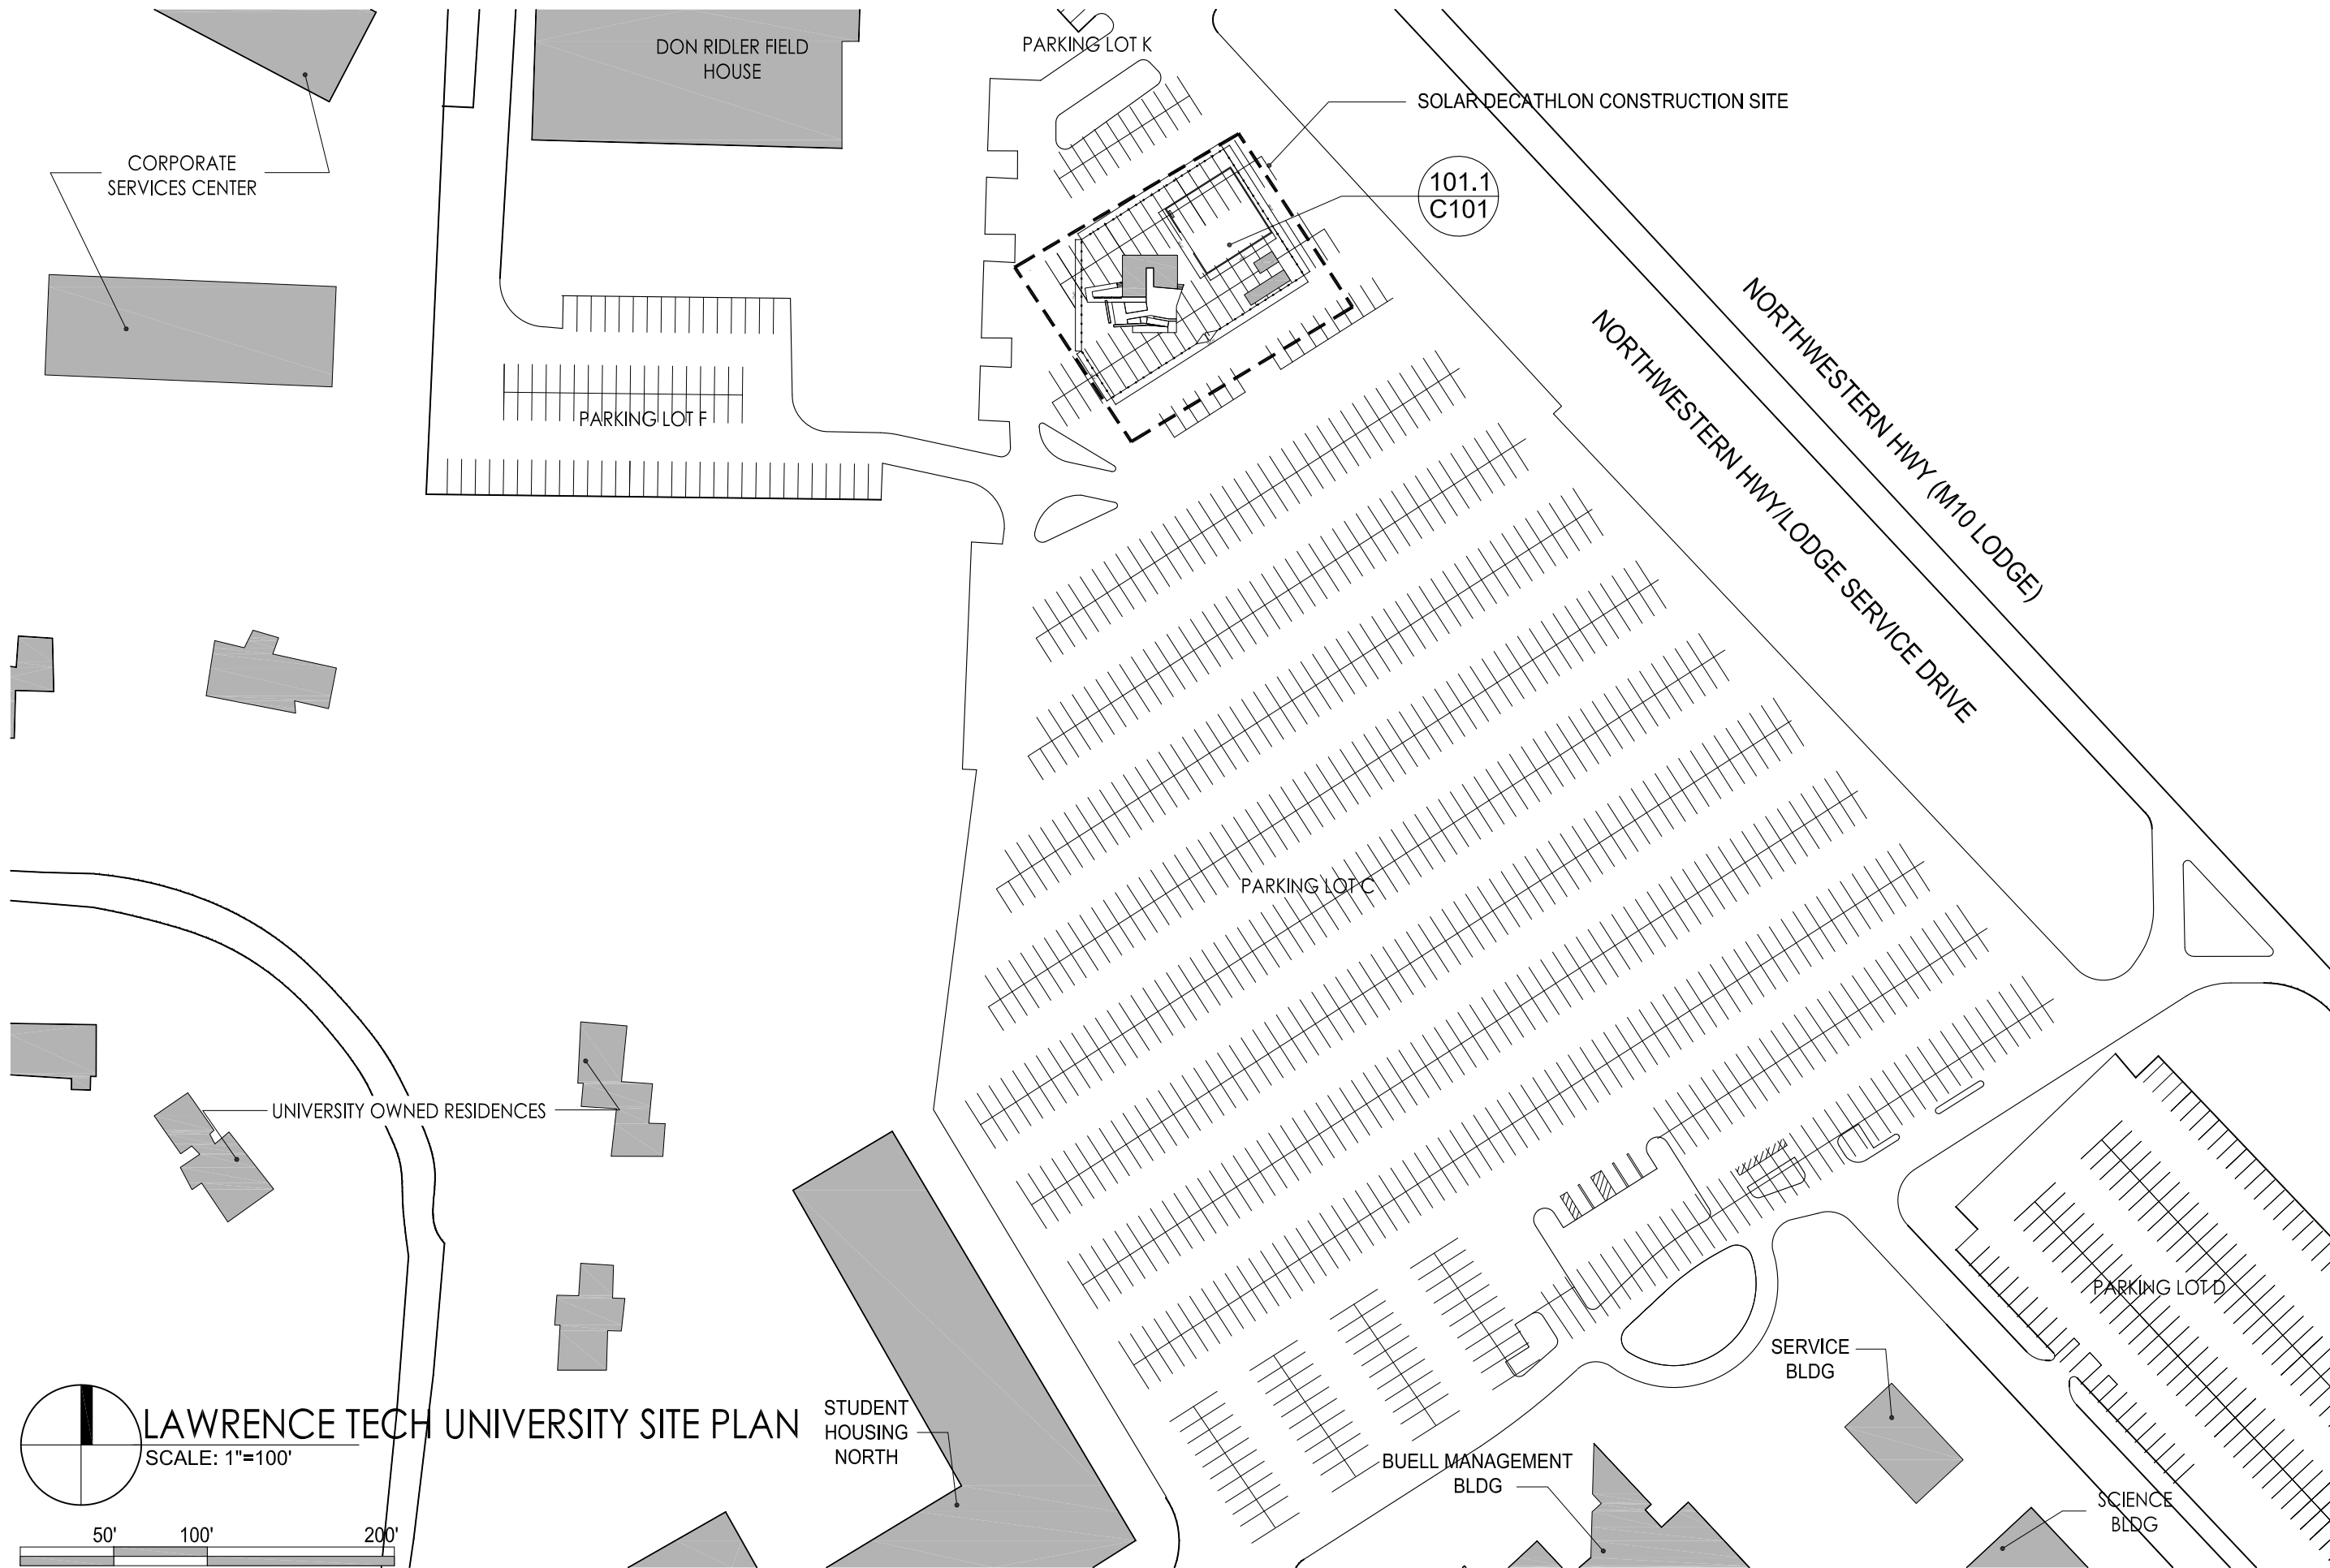


LAWRENCE TECH UNIVERSITY SITE PLAN

SCALE: 1"=100'

//revisions	
Issued for	Date
Final Construction Document Submittal	7.Aug.2007

//sheet information	
date	7.Aug.2007
project number	LTU_001
scale	1"=100'
drawn	ST
checked	PP
drawing title	Lawrence Tech University Site Plan



//sheet number
C100

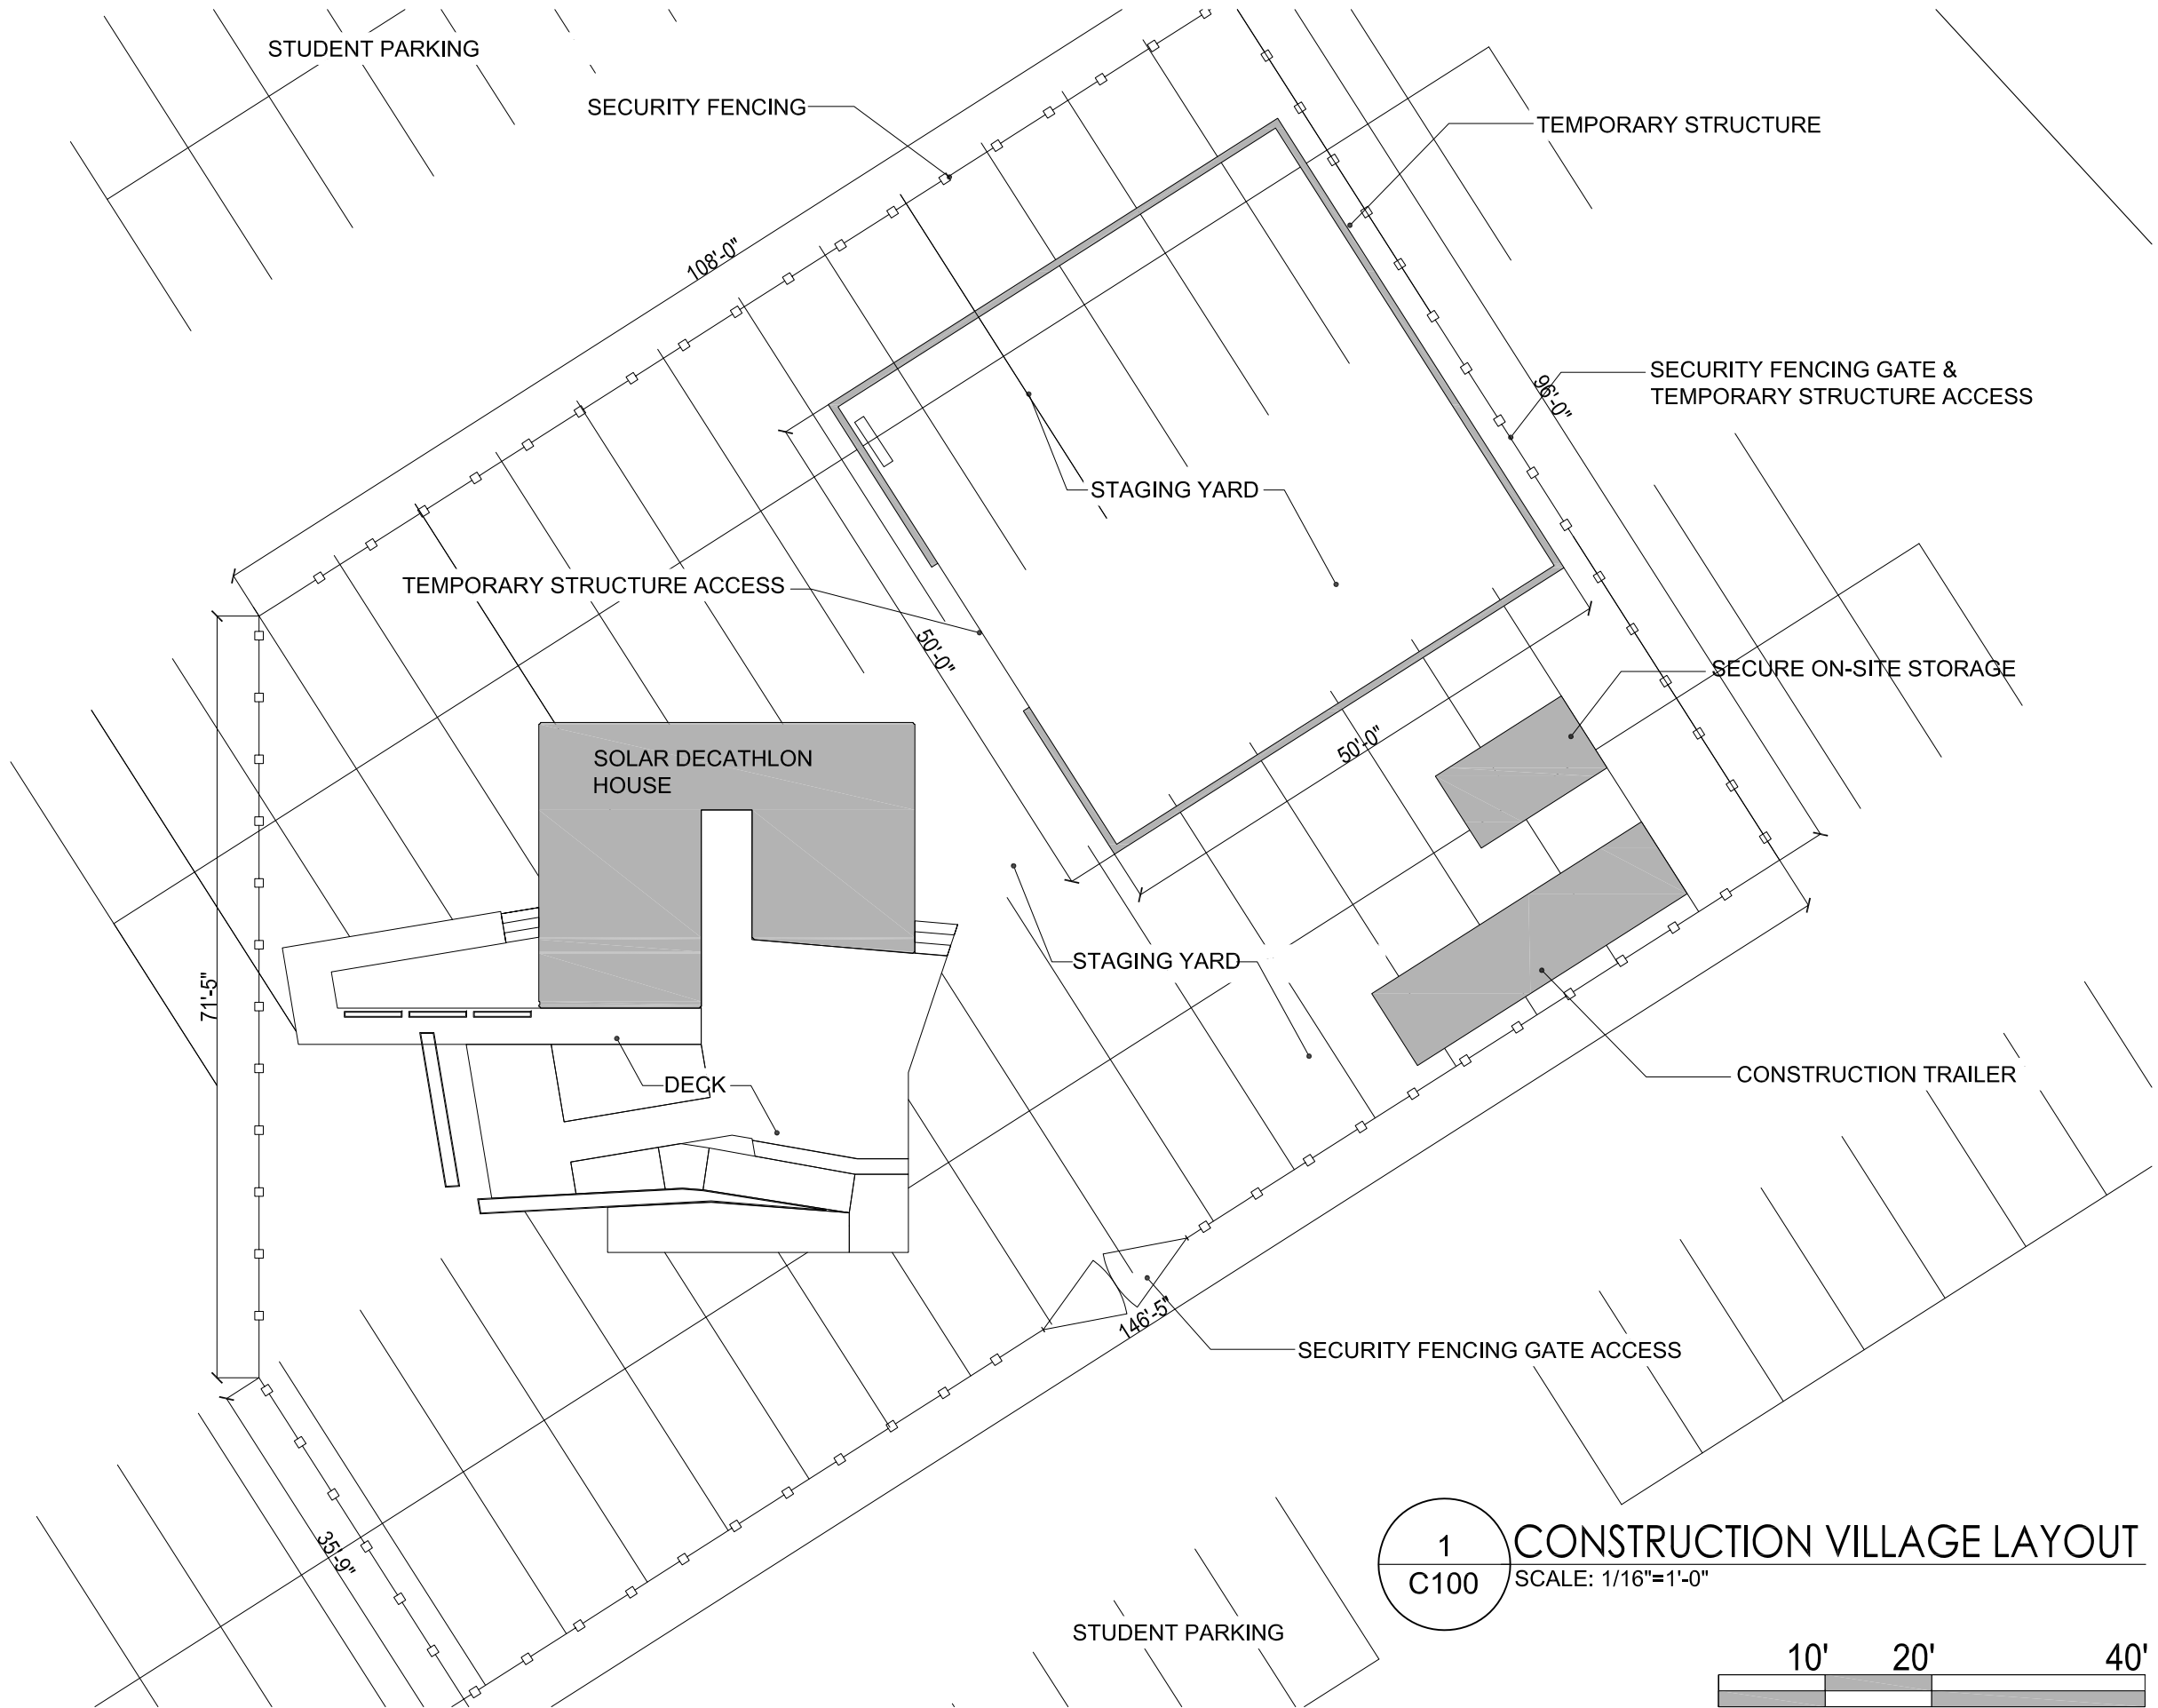

//revisions	
Issued for	Date
Final Construction Document Submittal	7.Aug.2007


//sheet information	
date	7.Aug.2007
project number	LTU_001
scale	1/16"=1'-0"
drawn	ST
checked	PP
drawing title	

Construction Village Layout

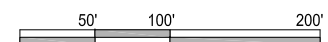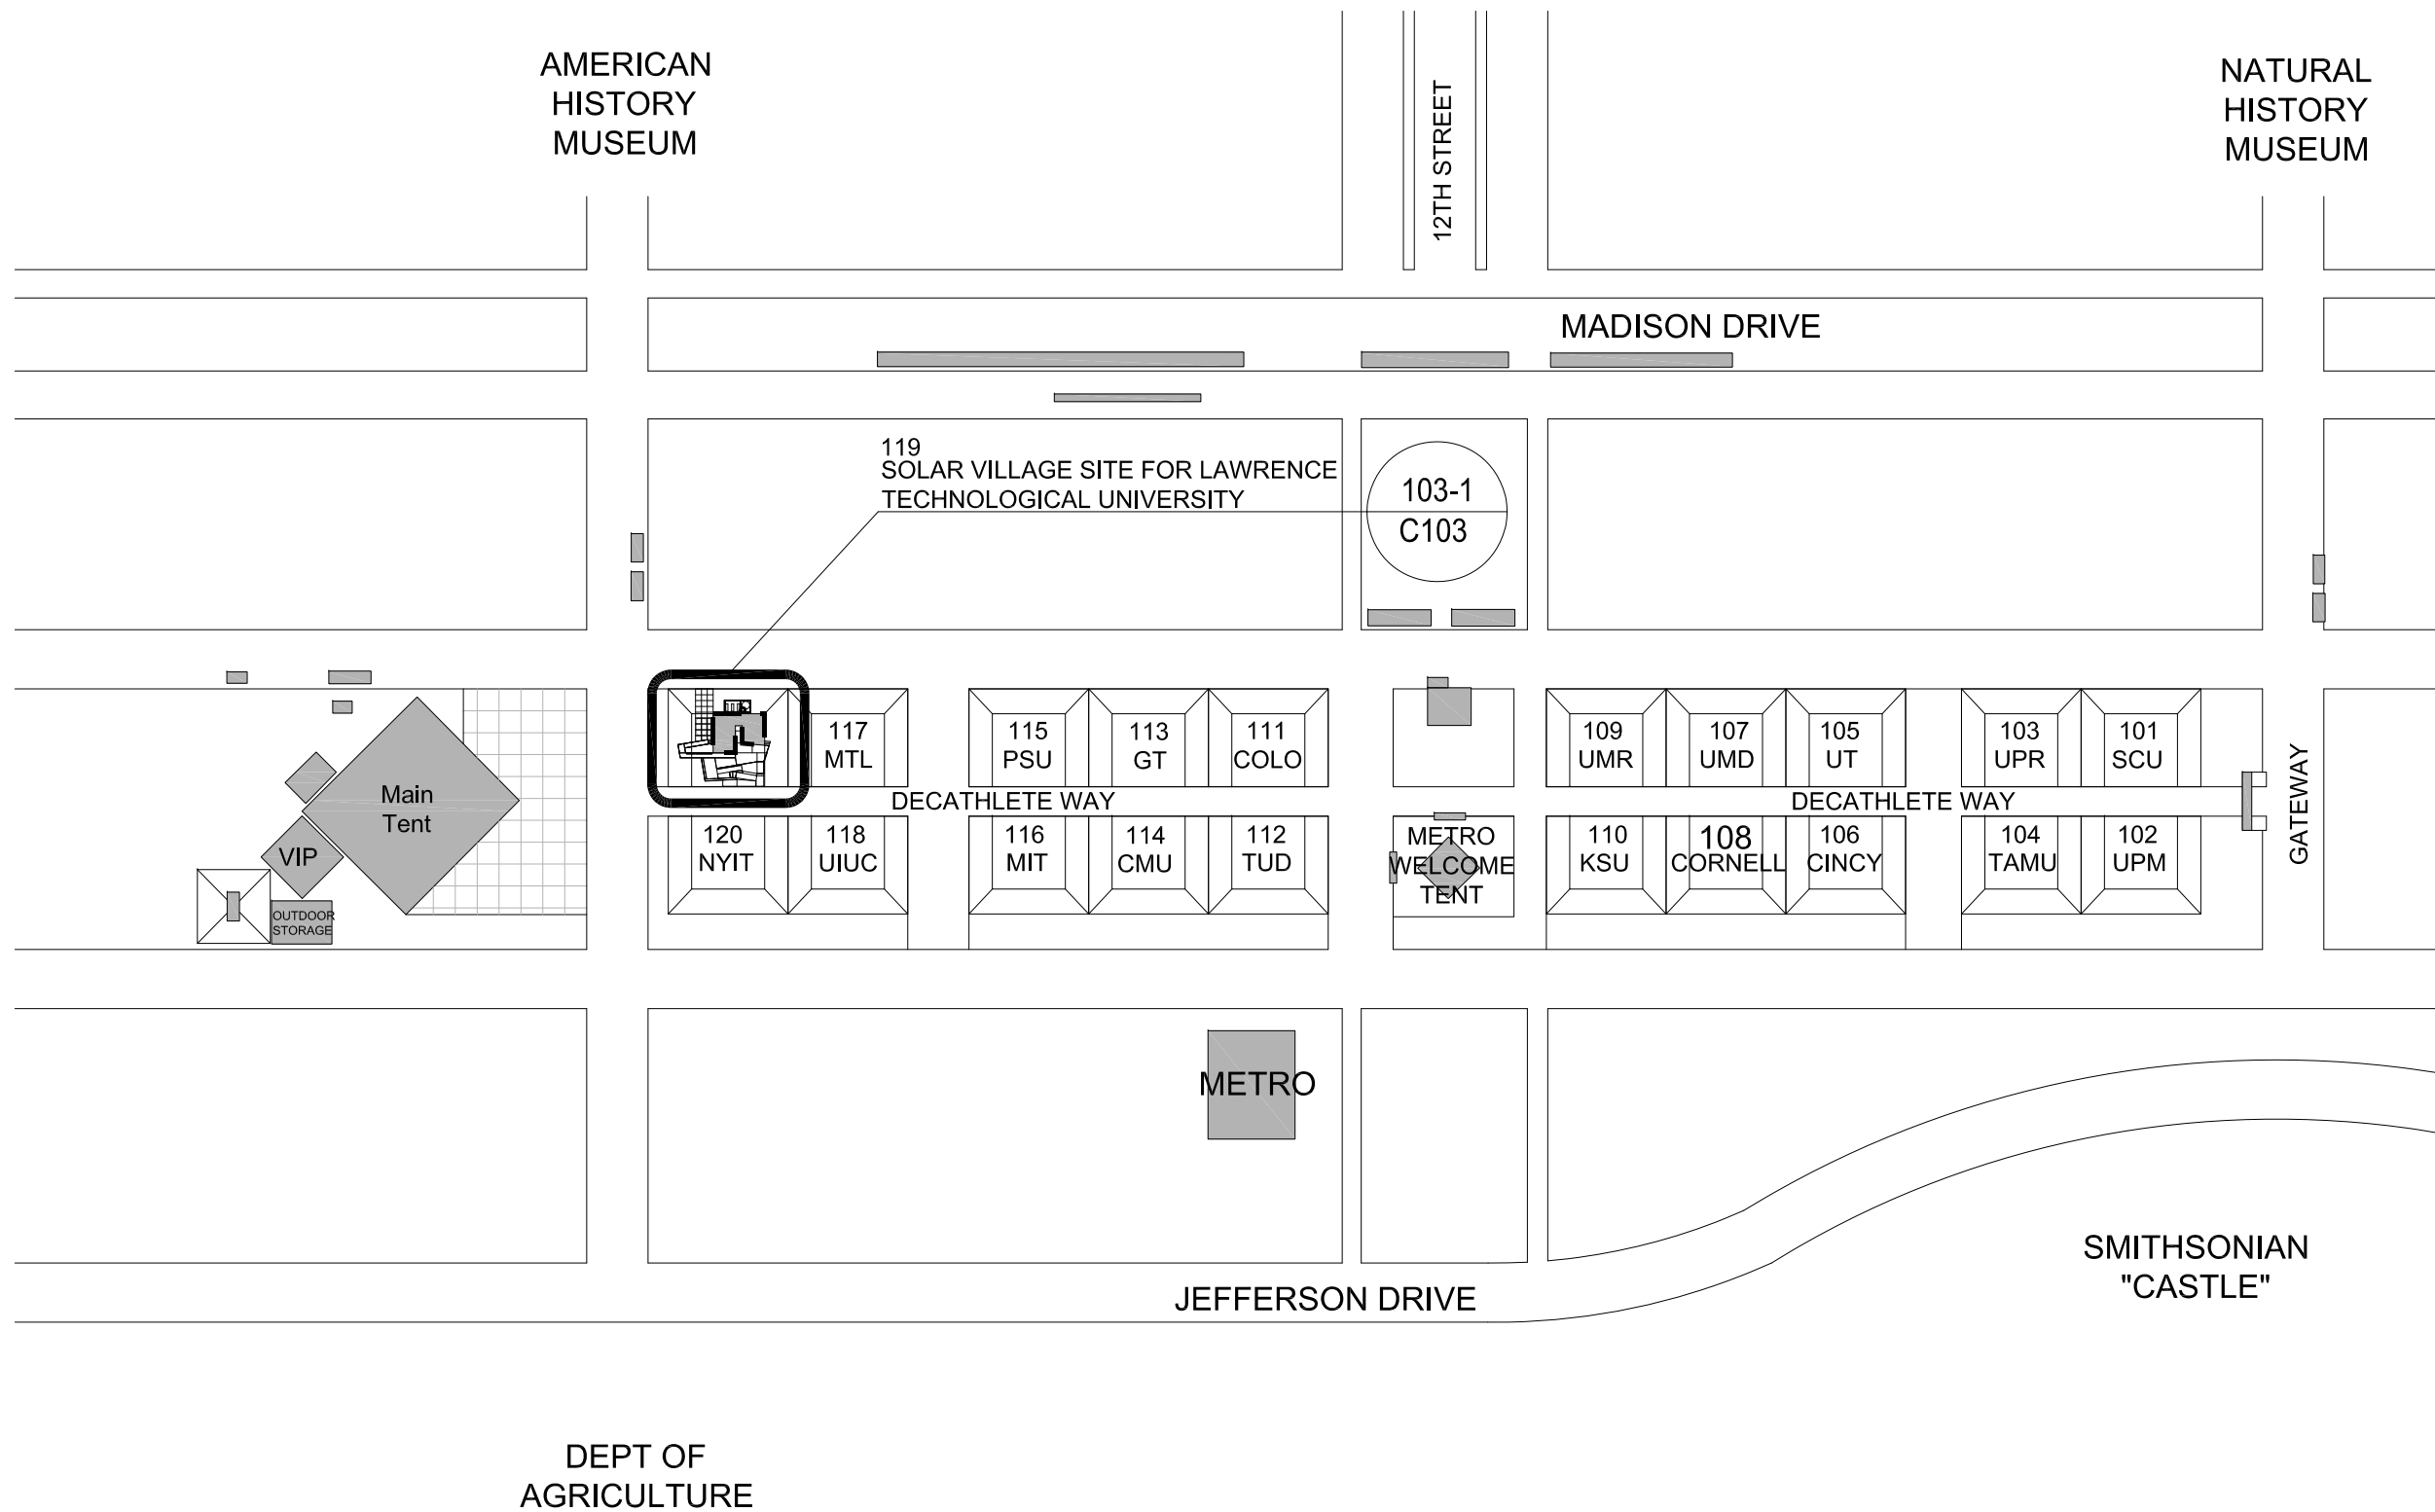

```
//revisions
```

PLANT MATERIAL LIST			
KEY	QUANT.	BOTANICAL NAME	COMMON NAME
1	26	CAMPANULA ROTUNDIFOLIA	HAREBELL
2	29	OSMUNDA CINNAMOMEA	CINNAMON FERN
3	10	ASCLEPIAS TUBEROSA	BUTTERFLY WEED
4	23	ASTER LAEVIS	SMOOTH ASTER
5	8	RHUS COPALLINA	WINGED SUMAC
6	20	HAMAMELIS VIRGINIANA	WITCH HAZEL
7	33	ERAGROSTIS SPECTABILIS	PURPLE LOVEGRASS
8	18	EUPHORBIA COROLLATA	FLOWERING SPURGE
NOTE: ALL PLANTS NATIVE TO SOUTHEAST MICHIGAN			

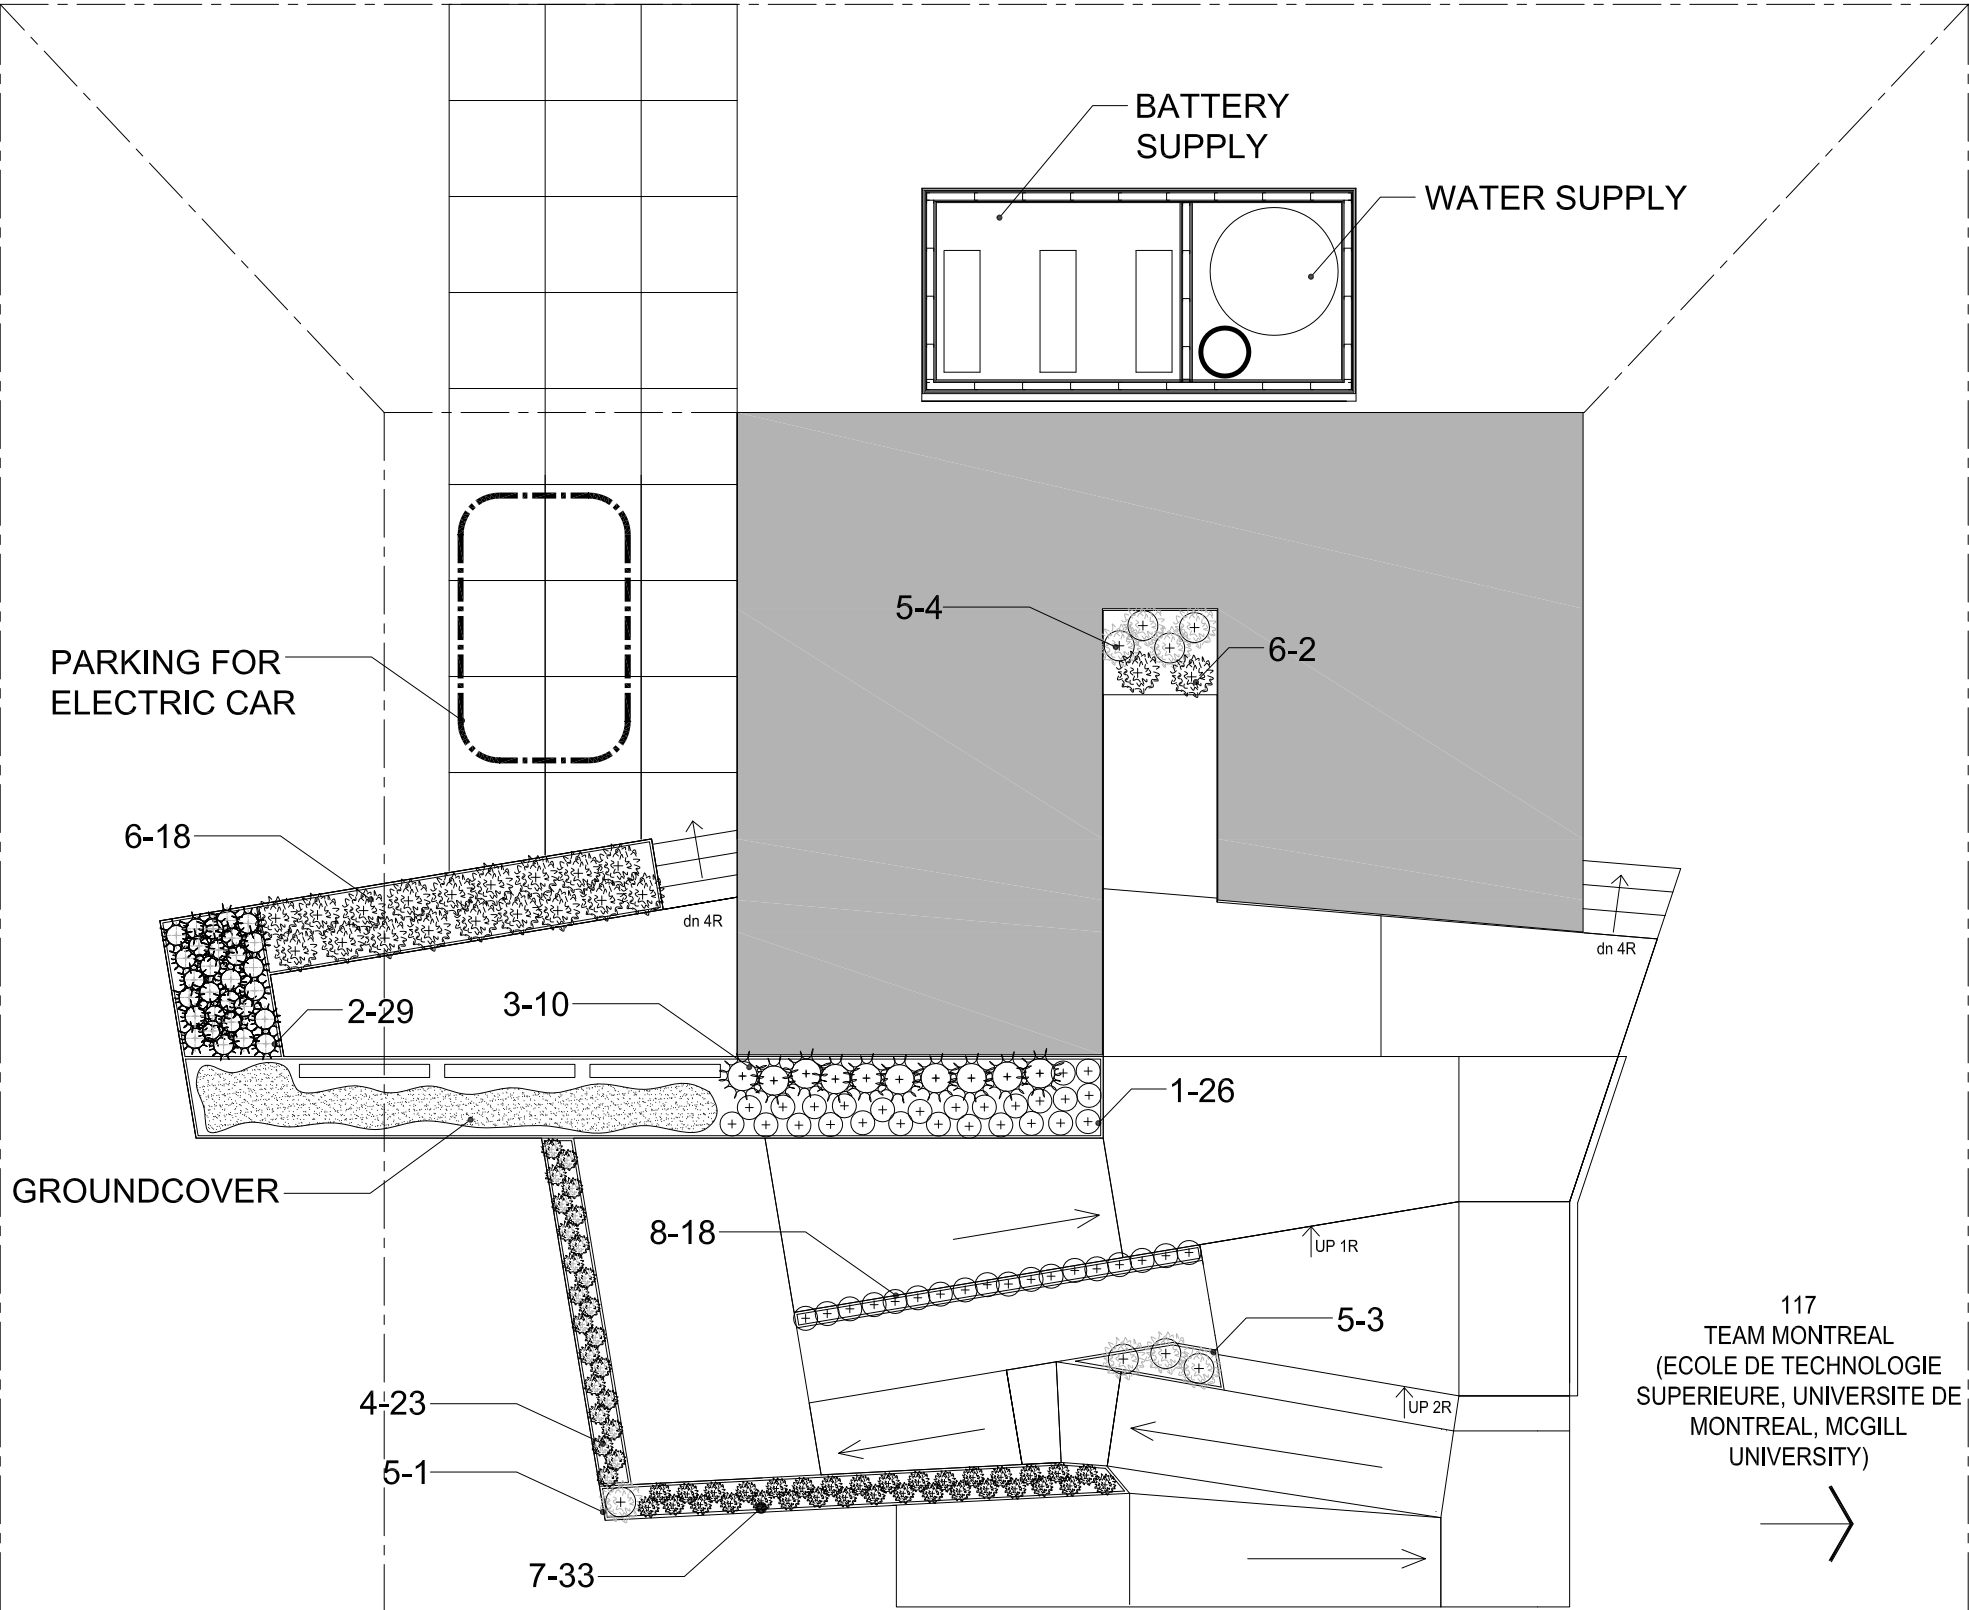


//revisions	
Issued for	Date
Final Construction Document Submittal	7.Aug.2007

//sheet information	
date	1.June.2007
project number	LTU_001
scale	1/8" = 1'0"
drawn	SS
checked	PP
drawing title	

Washington
D.C. Site
Plan

← MAIN TENT

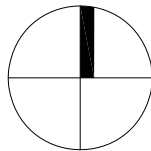


WASHINGTON D.C. SITE PLAN

SCALE: 1/8" = 1'-0"


120
NEW YORK INSTITUTE OF
TECHNOLOGY


DECATHLETE WAY



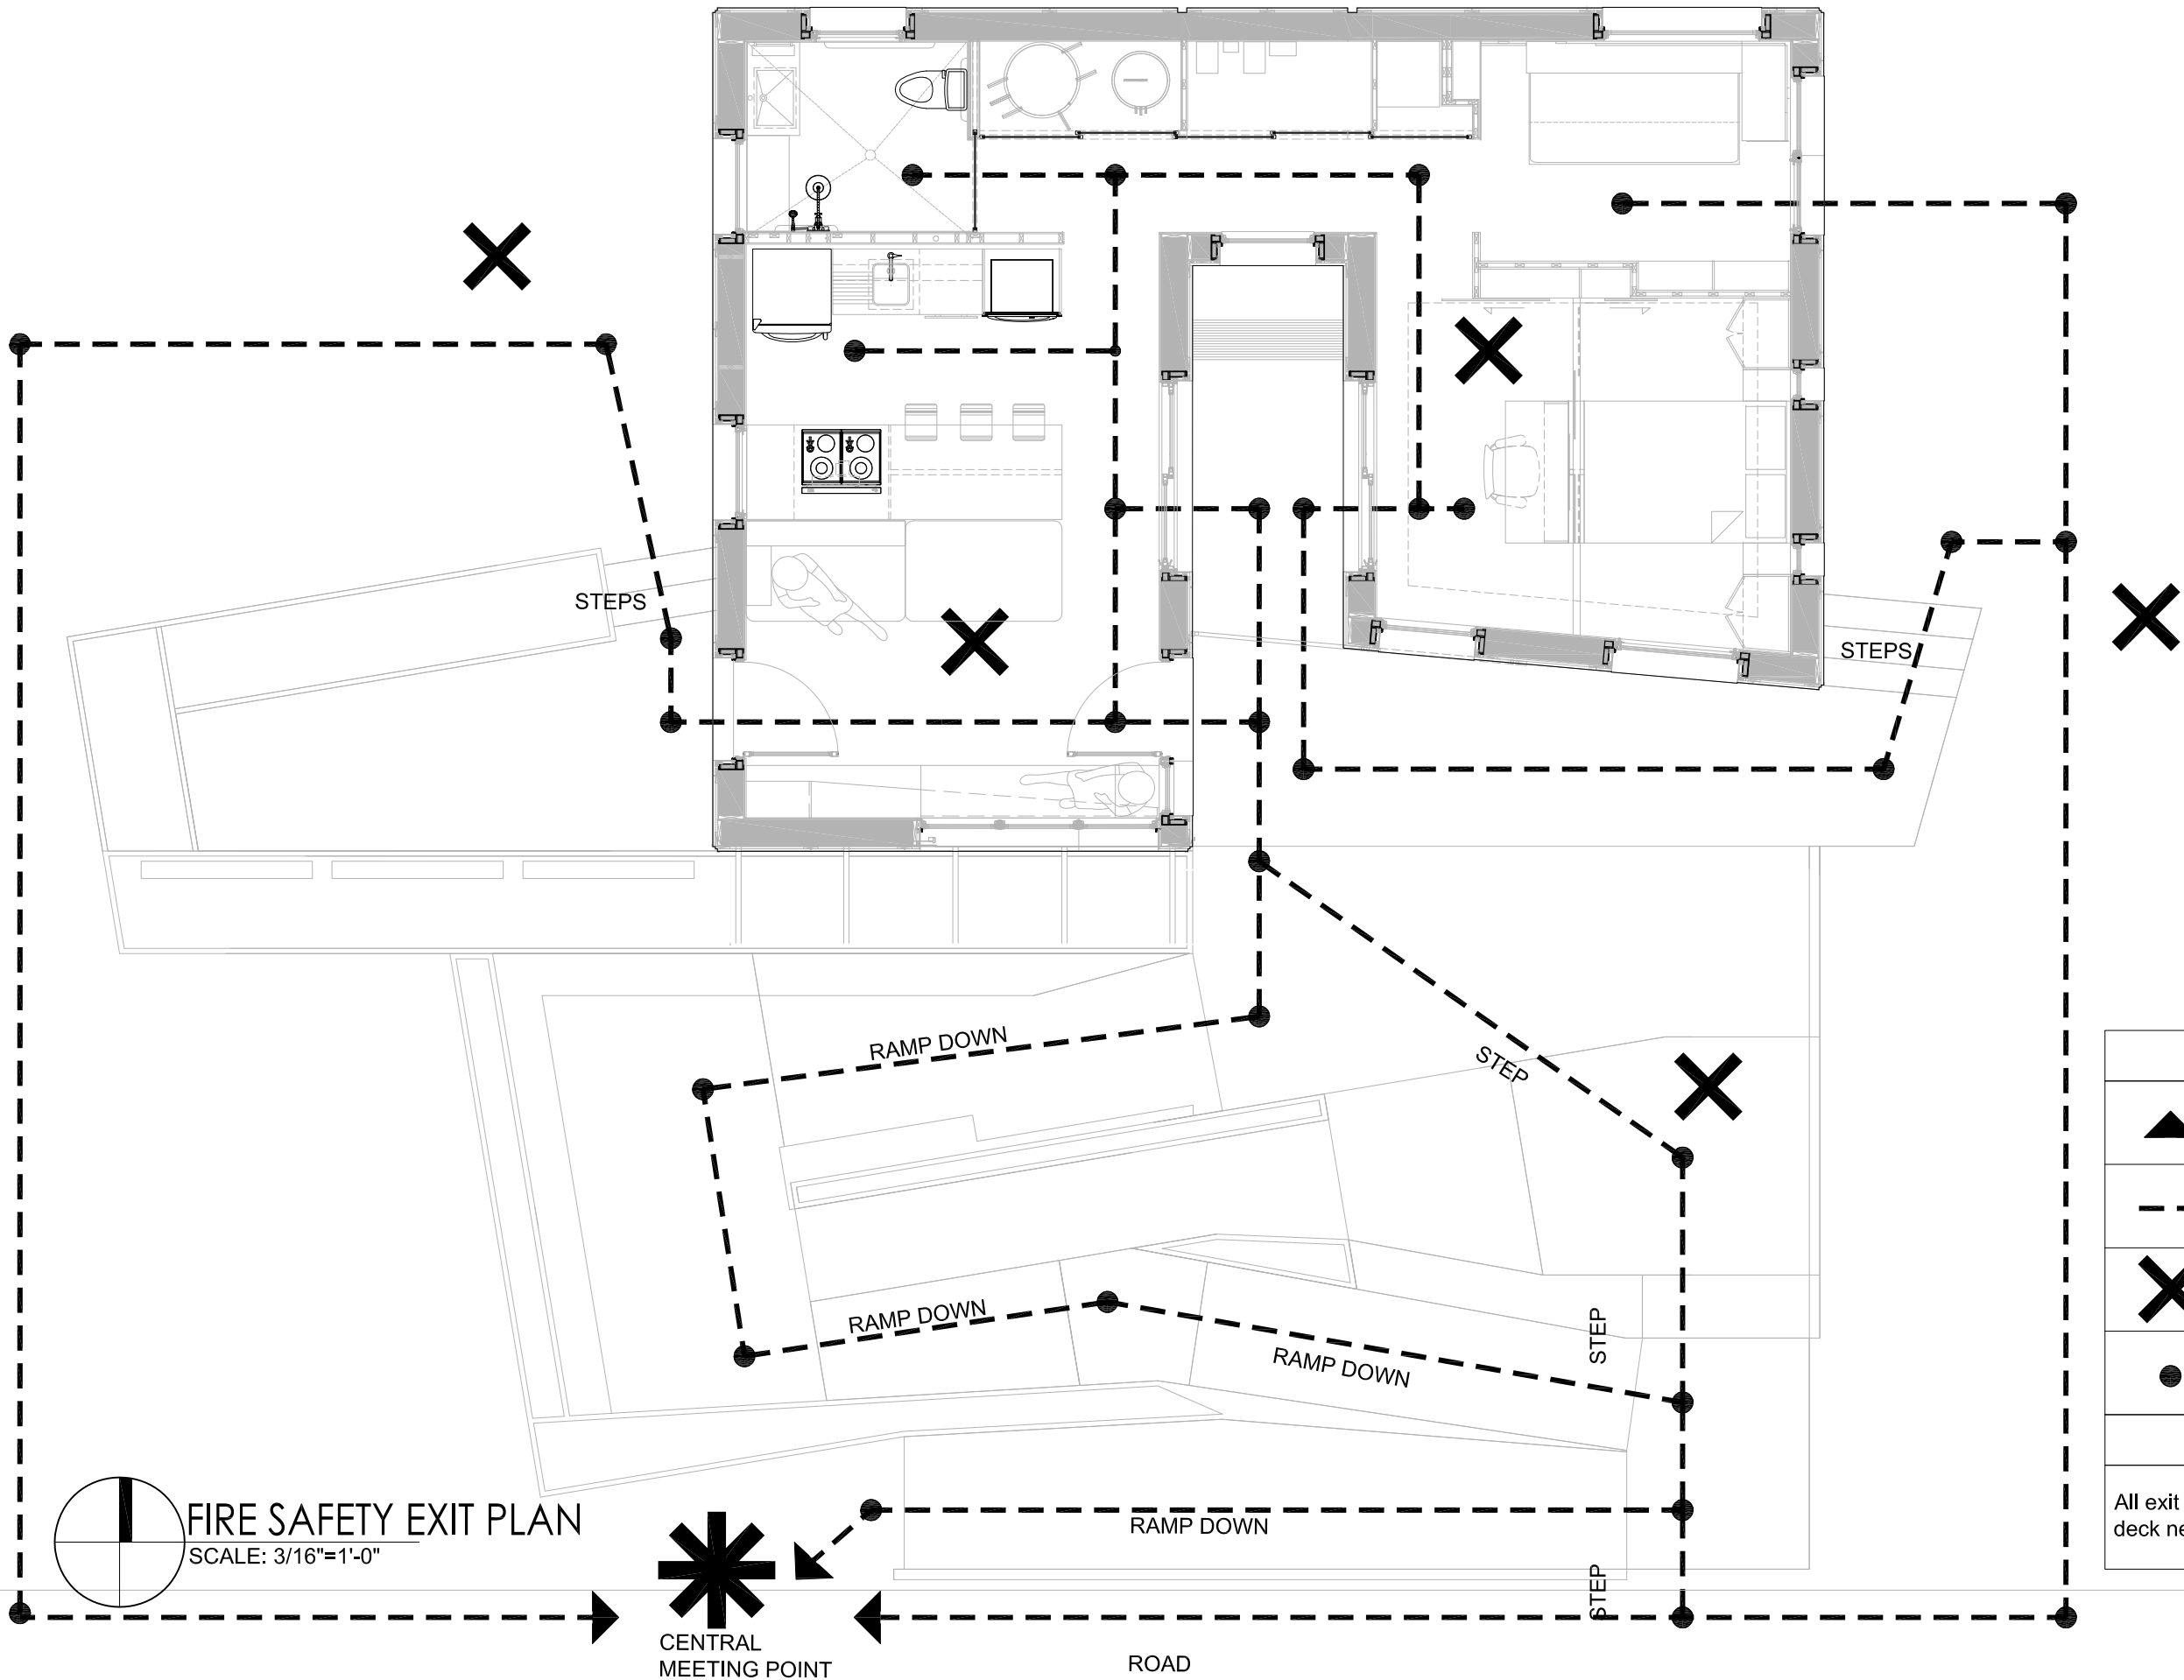



LEGEND

 follow arrow to main entry.


 exit path.

 crowd control.

 change in direction.


NOTES

All exit routes will meet at entry of deck near LTU ALOeTERRA sign.

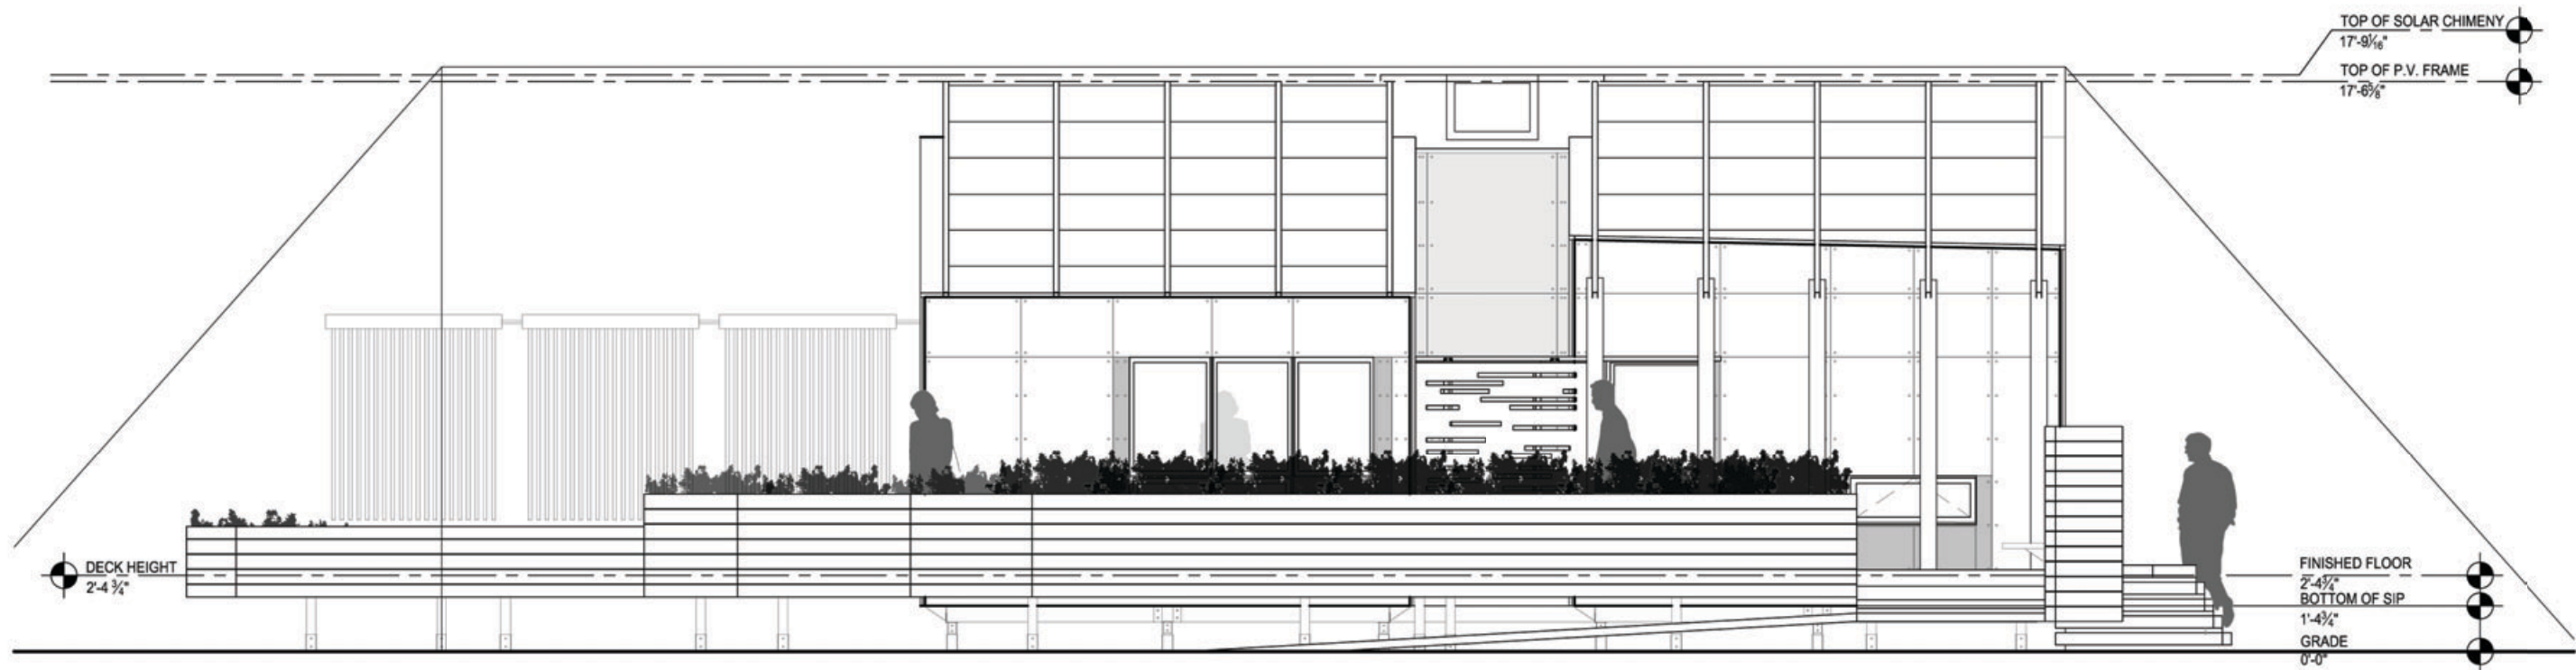


1 SOUTH SITE ELEVATION
C105 SCALE: 1/4"=1'-0"



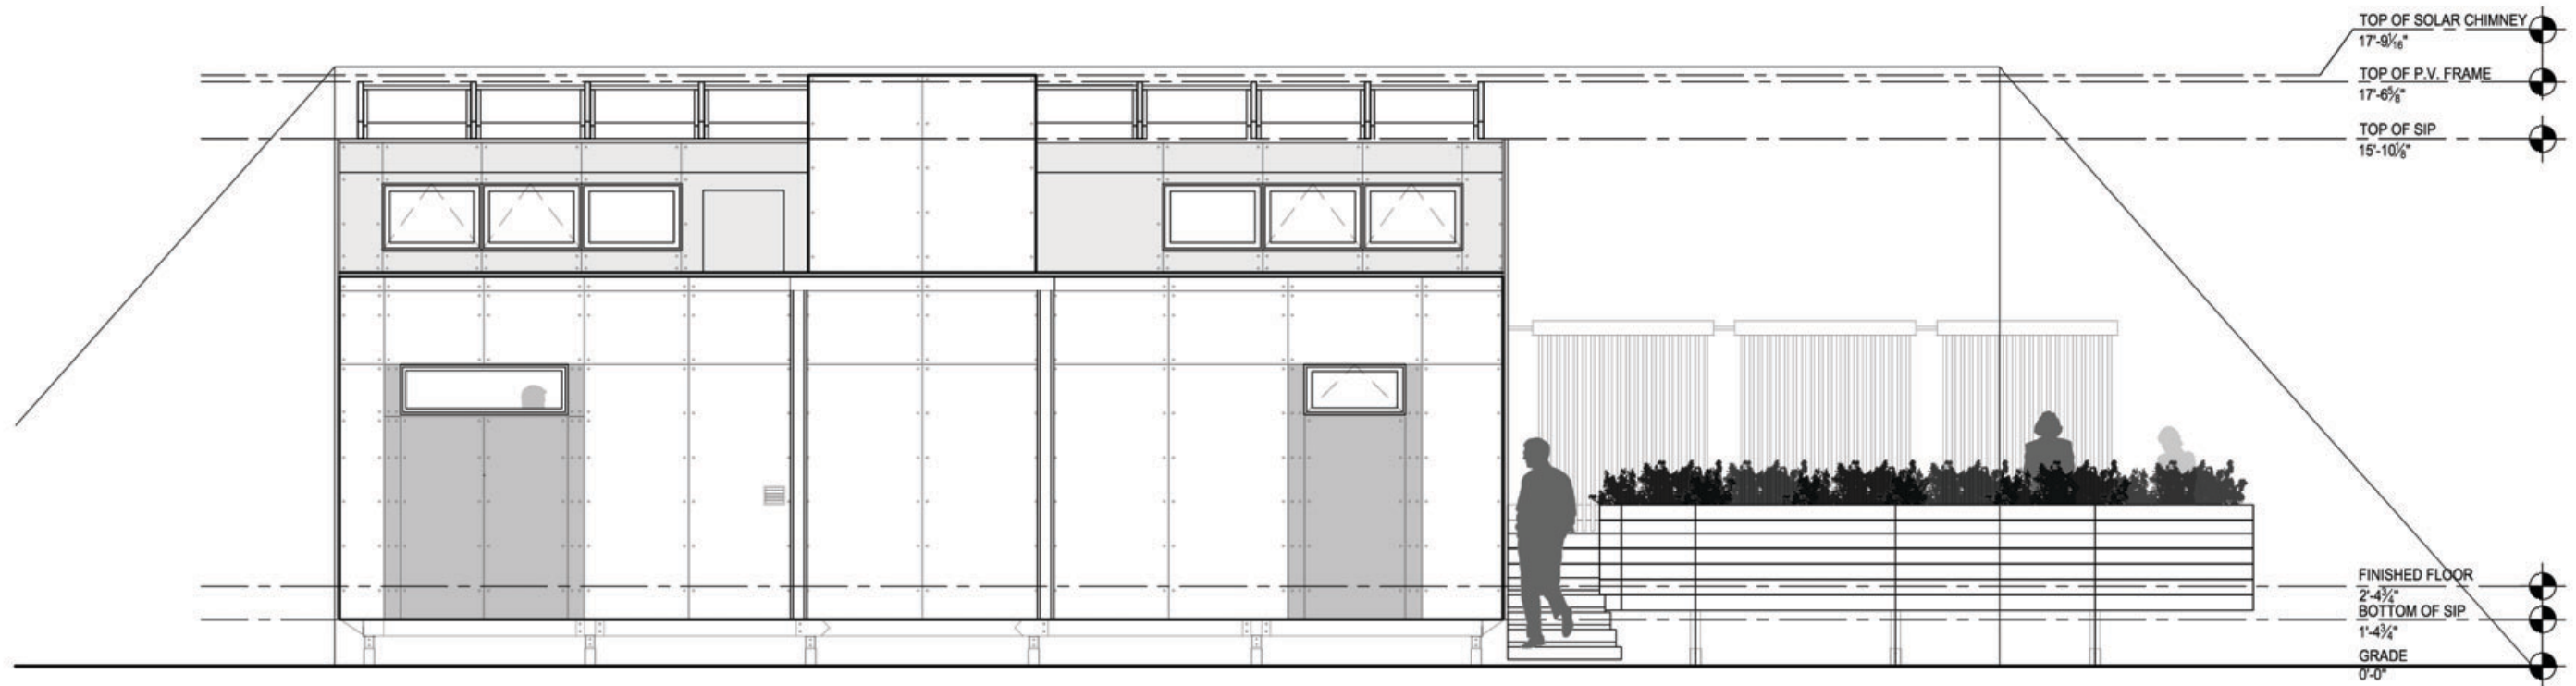

1 NORTH SITE ELEVATION
C106 SCALE: 3/16"=1'-0"



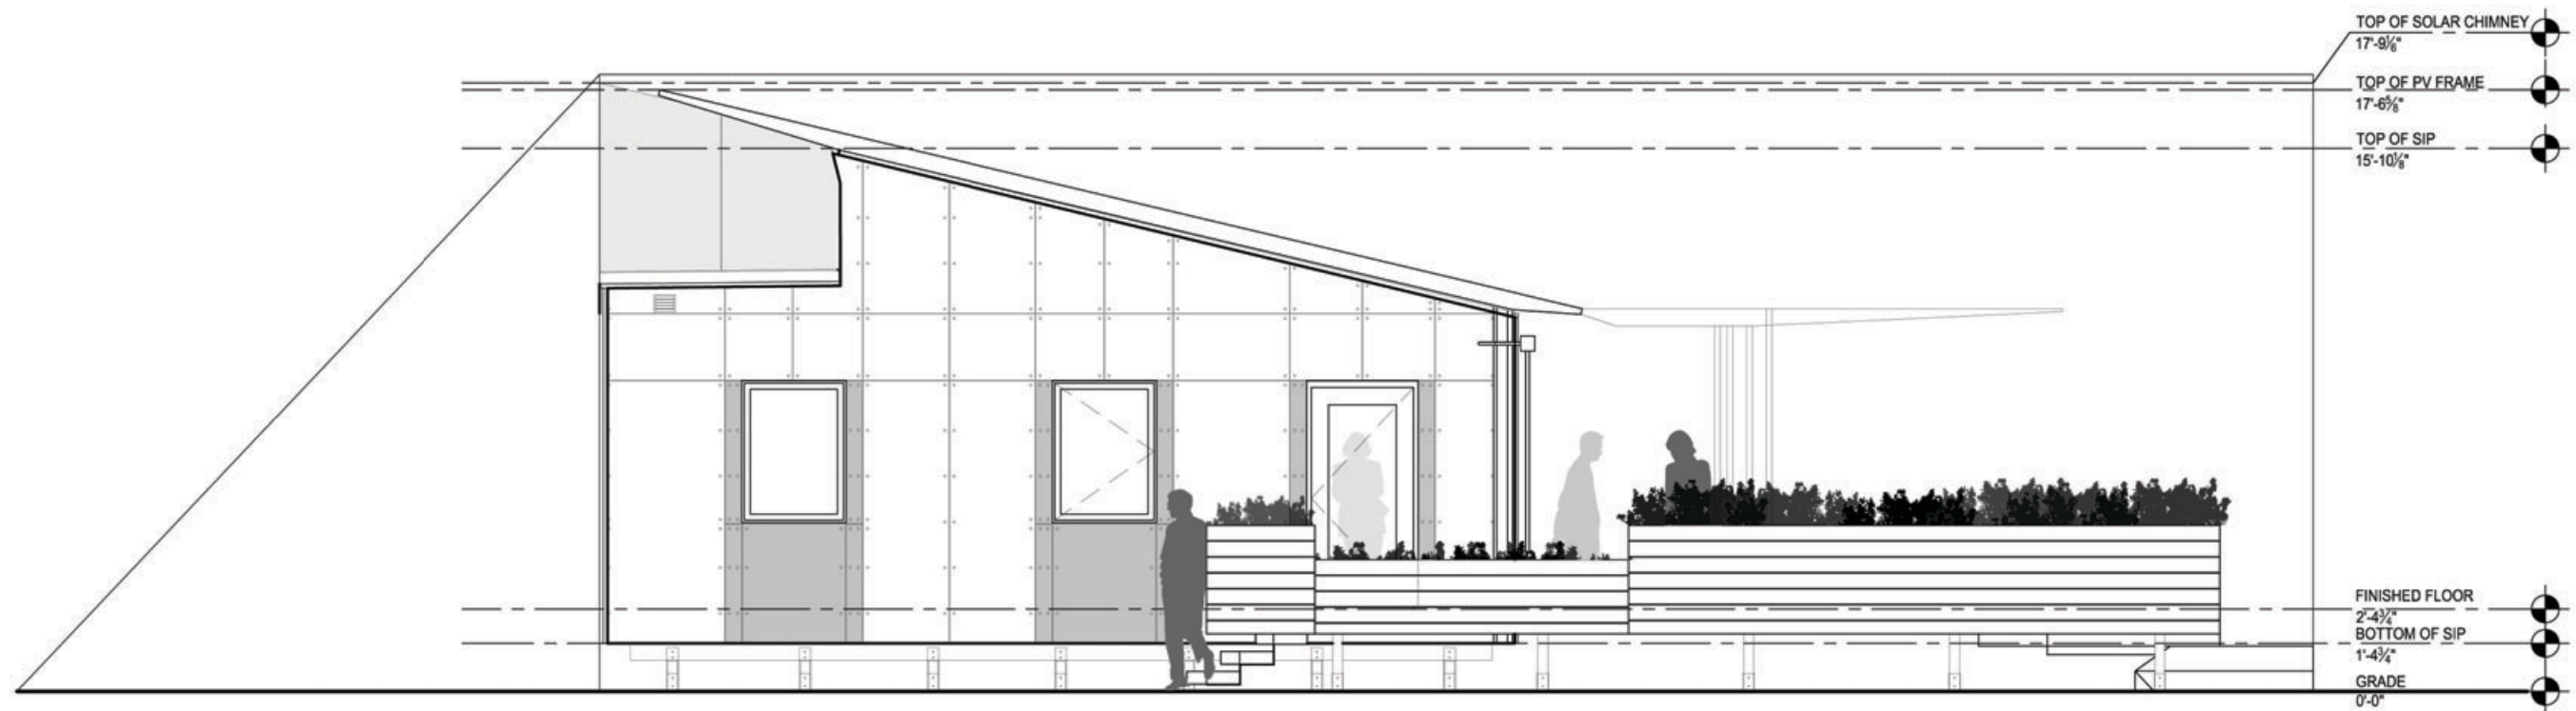

1 WEST SITE ELEVATION
C107 SCALE: 3/16"=1'-0"

//revisions	
Issued for	Date
Final Construction Document Submittal	7.Aug.2007

//sheet information	
date	7.Aug.2007
project number	LTU_001
scale	3/16" = 1'-0"
drawn	CS
checked	PP
drawing title	

West Site Elevation

//sheet number	
	C107





1 EAST SITE ELEVATION
C108 SCALE: 3/16"=1'-0"




//project
aloeterra LTU SOLAR DECATHLON 2007


//revisions
Issued for Date
Final Construction Document Submittal 7.Aug.2007

//sheet information
date 7.Aug.2007
project number LTU_001
scale 3/16" = 1'-0"
drawn CS
checked PP
drawing title
East Site Elevation

//sheet number
C108

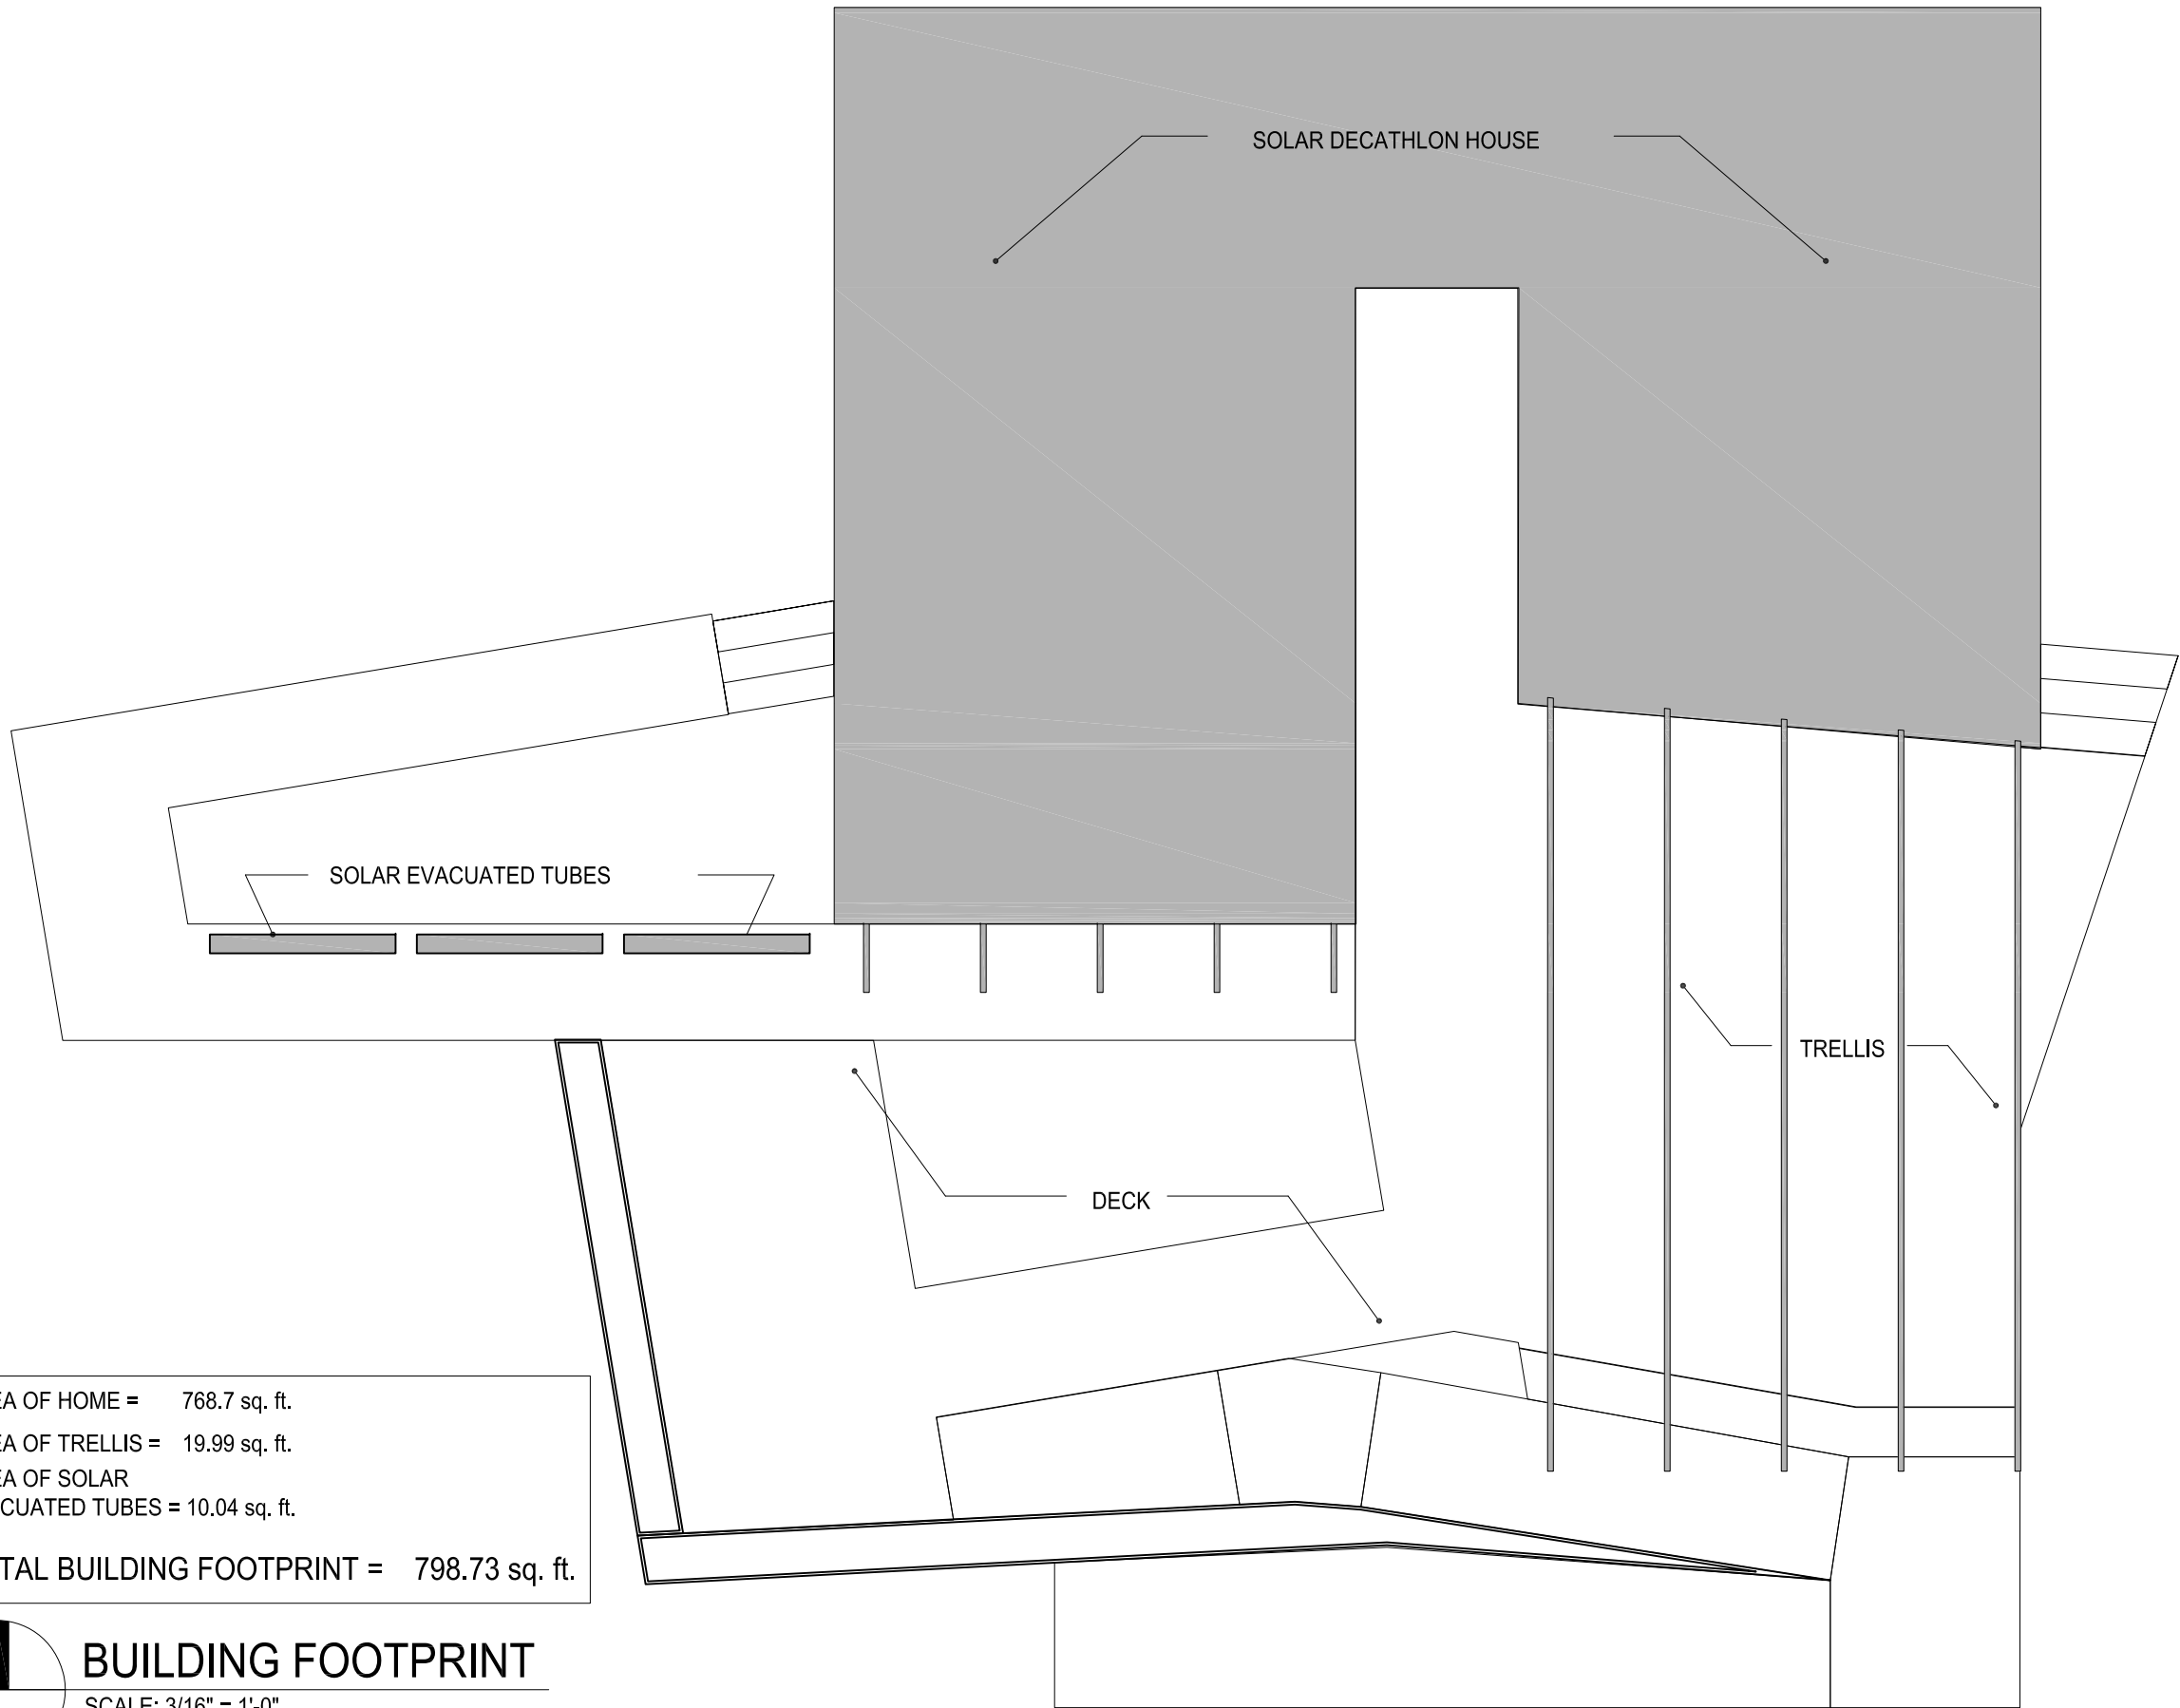


AREA OF HOME = 768.7 sq. ft.
AREA OF TRELLIS = 19.99 sq. ft.
AREA OF SOLAR
EVACUATED TUBES = 10.04 sq. ft.
TOTAL BUILDING FOOTPRINT = 798.73 sq. ft.

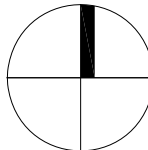

BUILDING FOOTPRINT

SCALE: 3/16" = 1'-0"

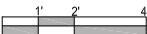

//project

aloeterra
LTU SOLAR DECATHLON 2007

//revisions

Issued for Date

Final Construction
Document Submittal
7.Aug.2007

//sheet information

date

7.Aug.2007

project number

LTU_001

scale

3/16"=1'-0"

drawn

ST

checked



PP

drawing title

Building
Footprint


//sheet number

C109

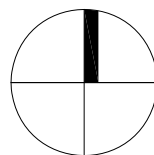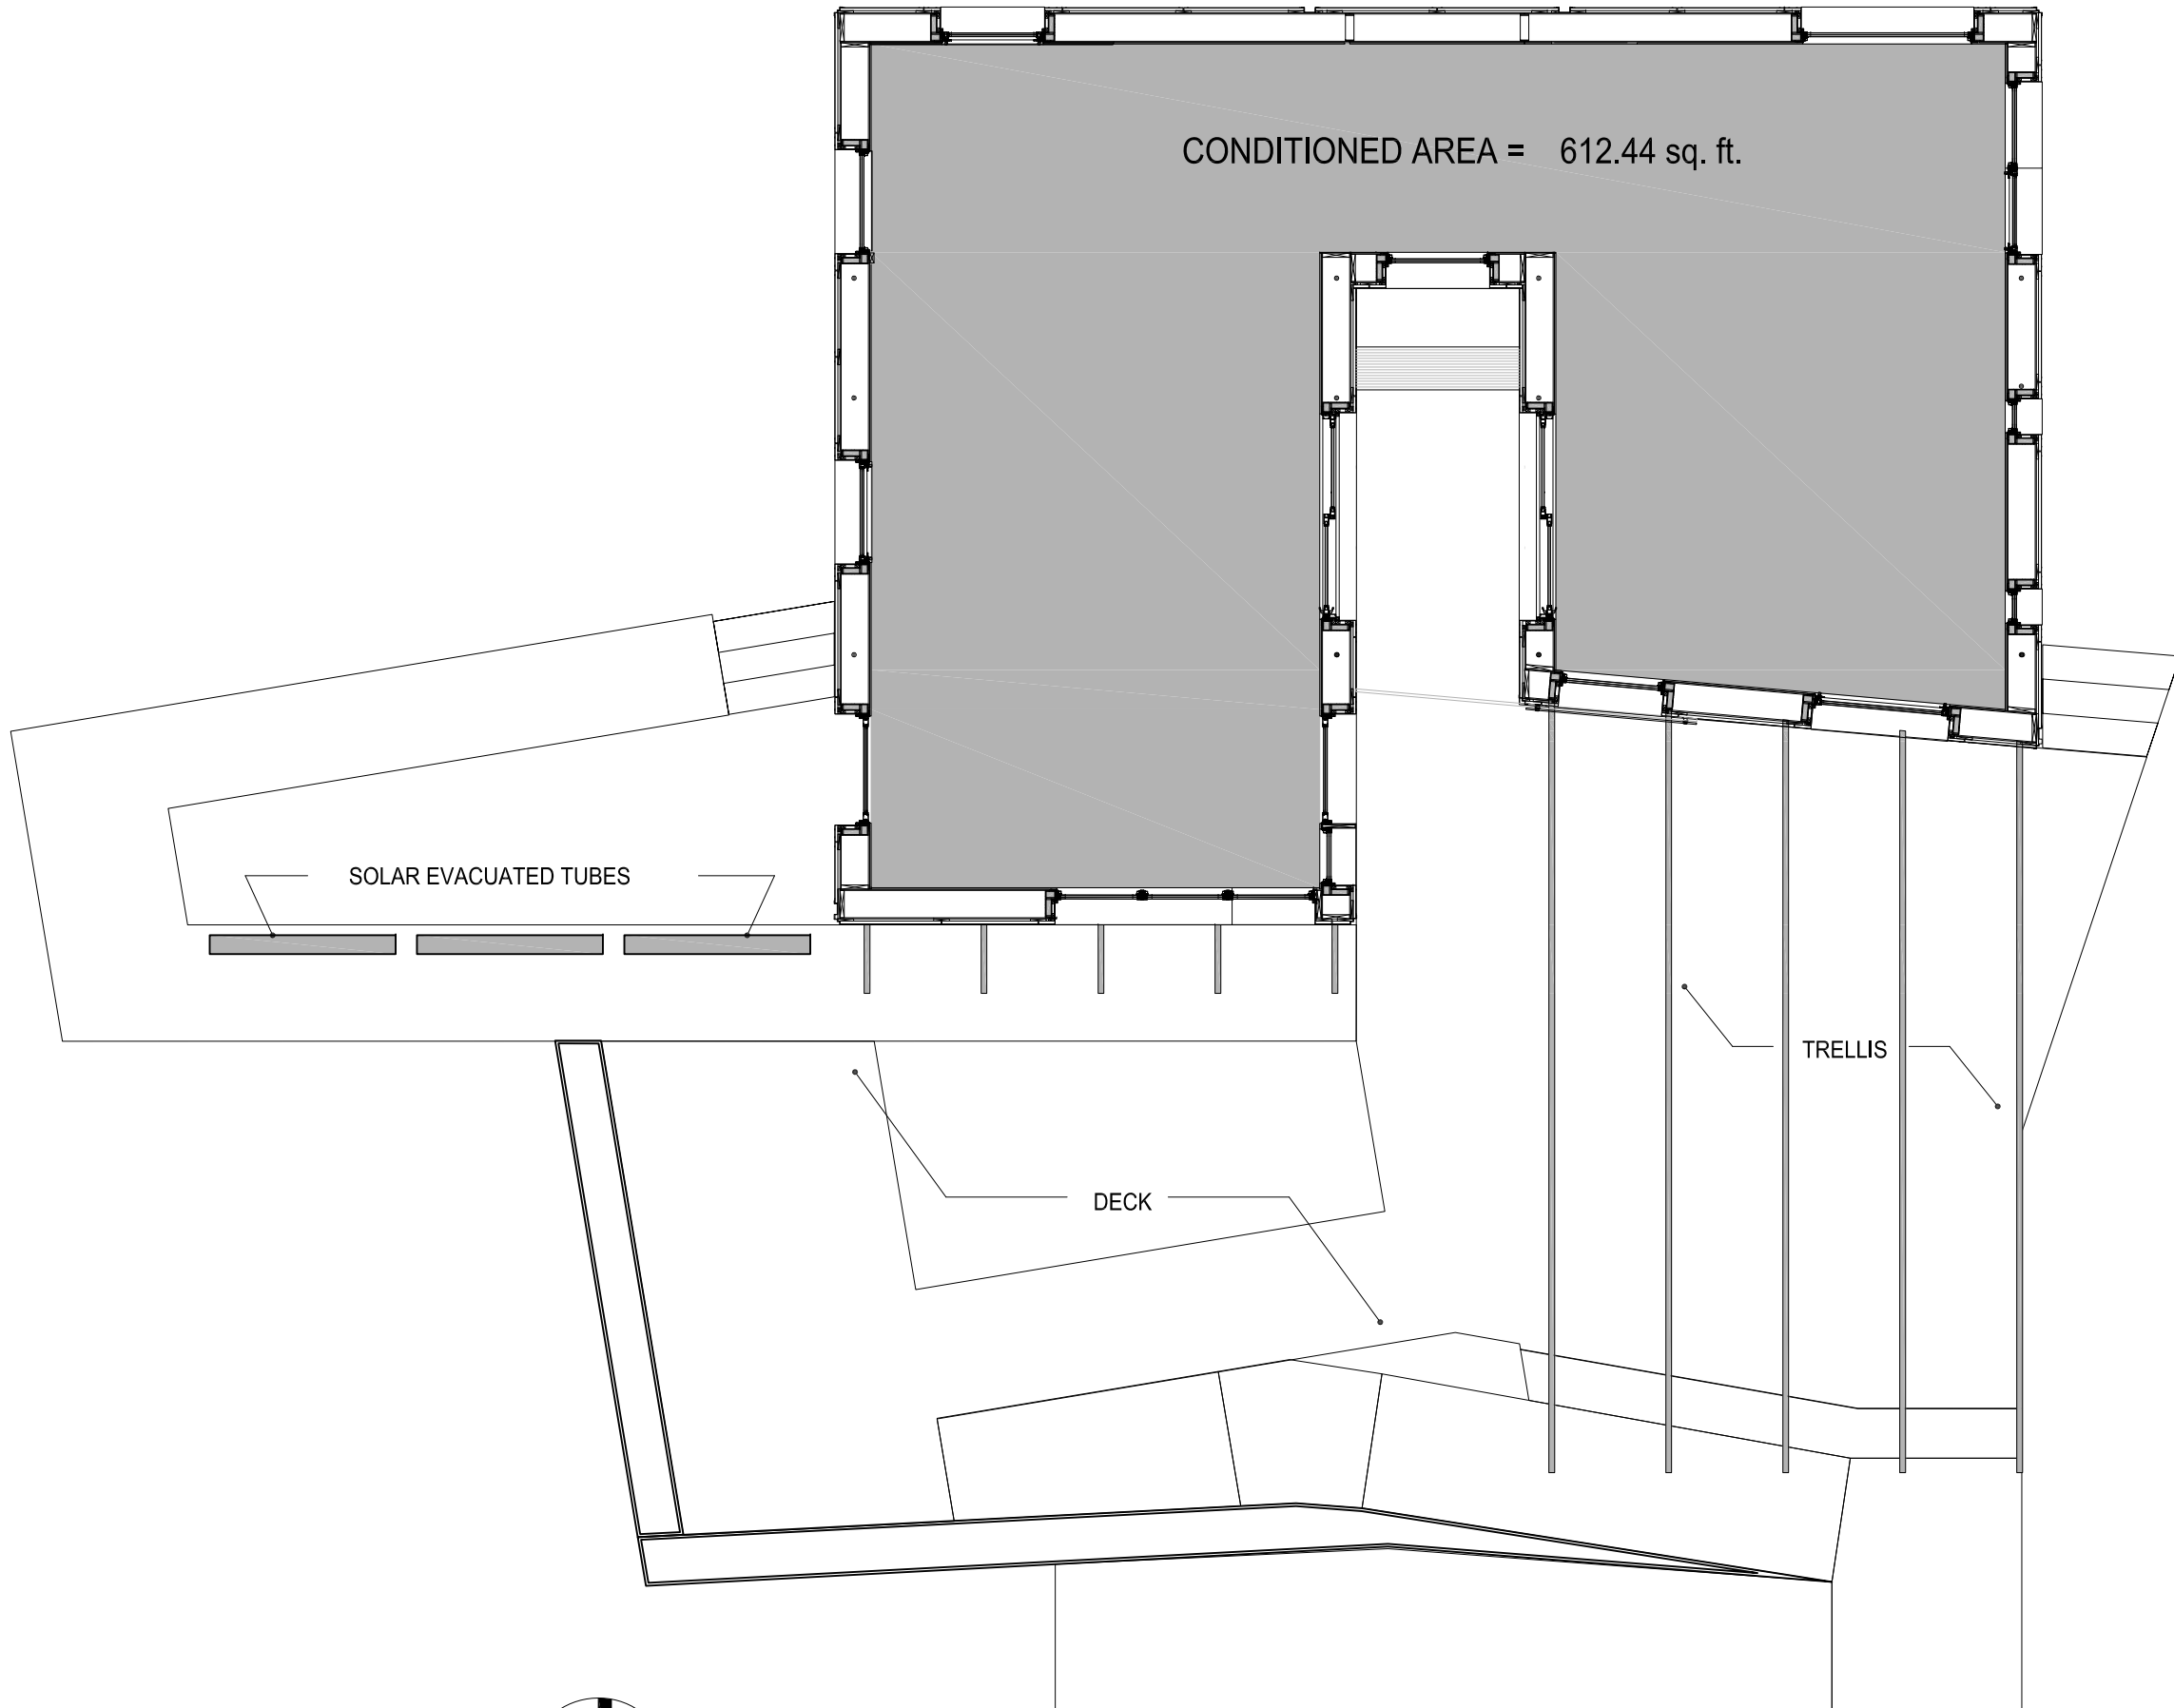

CONDITIONED AREA PLAN

SCALE: $\frac{3}{16}" = 1'-0"$

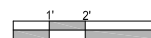

//project

aloeterra
LTU SOLAR DECATHLON 2007

//revisions

Issued for Date

Final Construction
Document Submittal
7.Aug.2007

//sheet information

date

7.Aug.2007

project number

LTU_001

scale

$\frac{3}{16}" = 1'-0"$

drawn

ST

checked


PP

drawing title

Conditioned
Area

//sheet number

C110

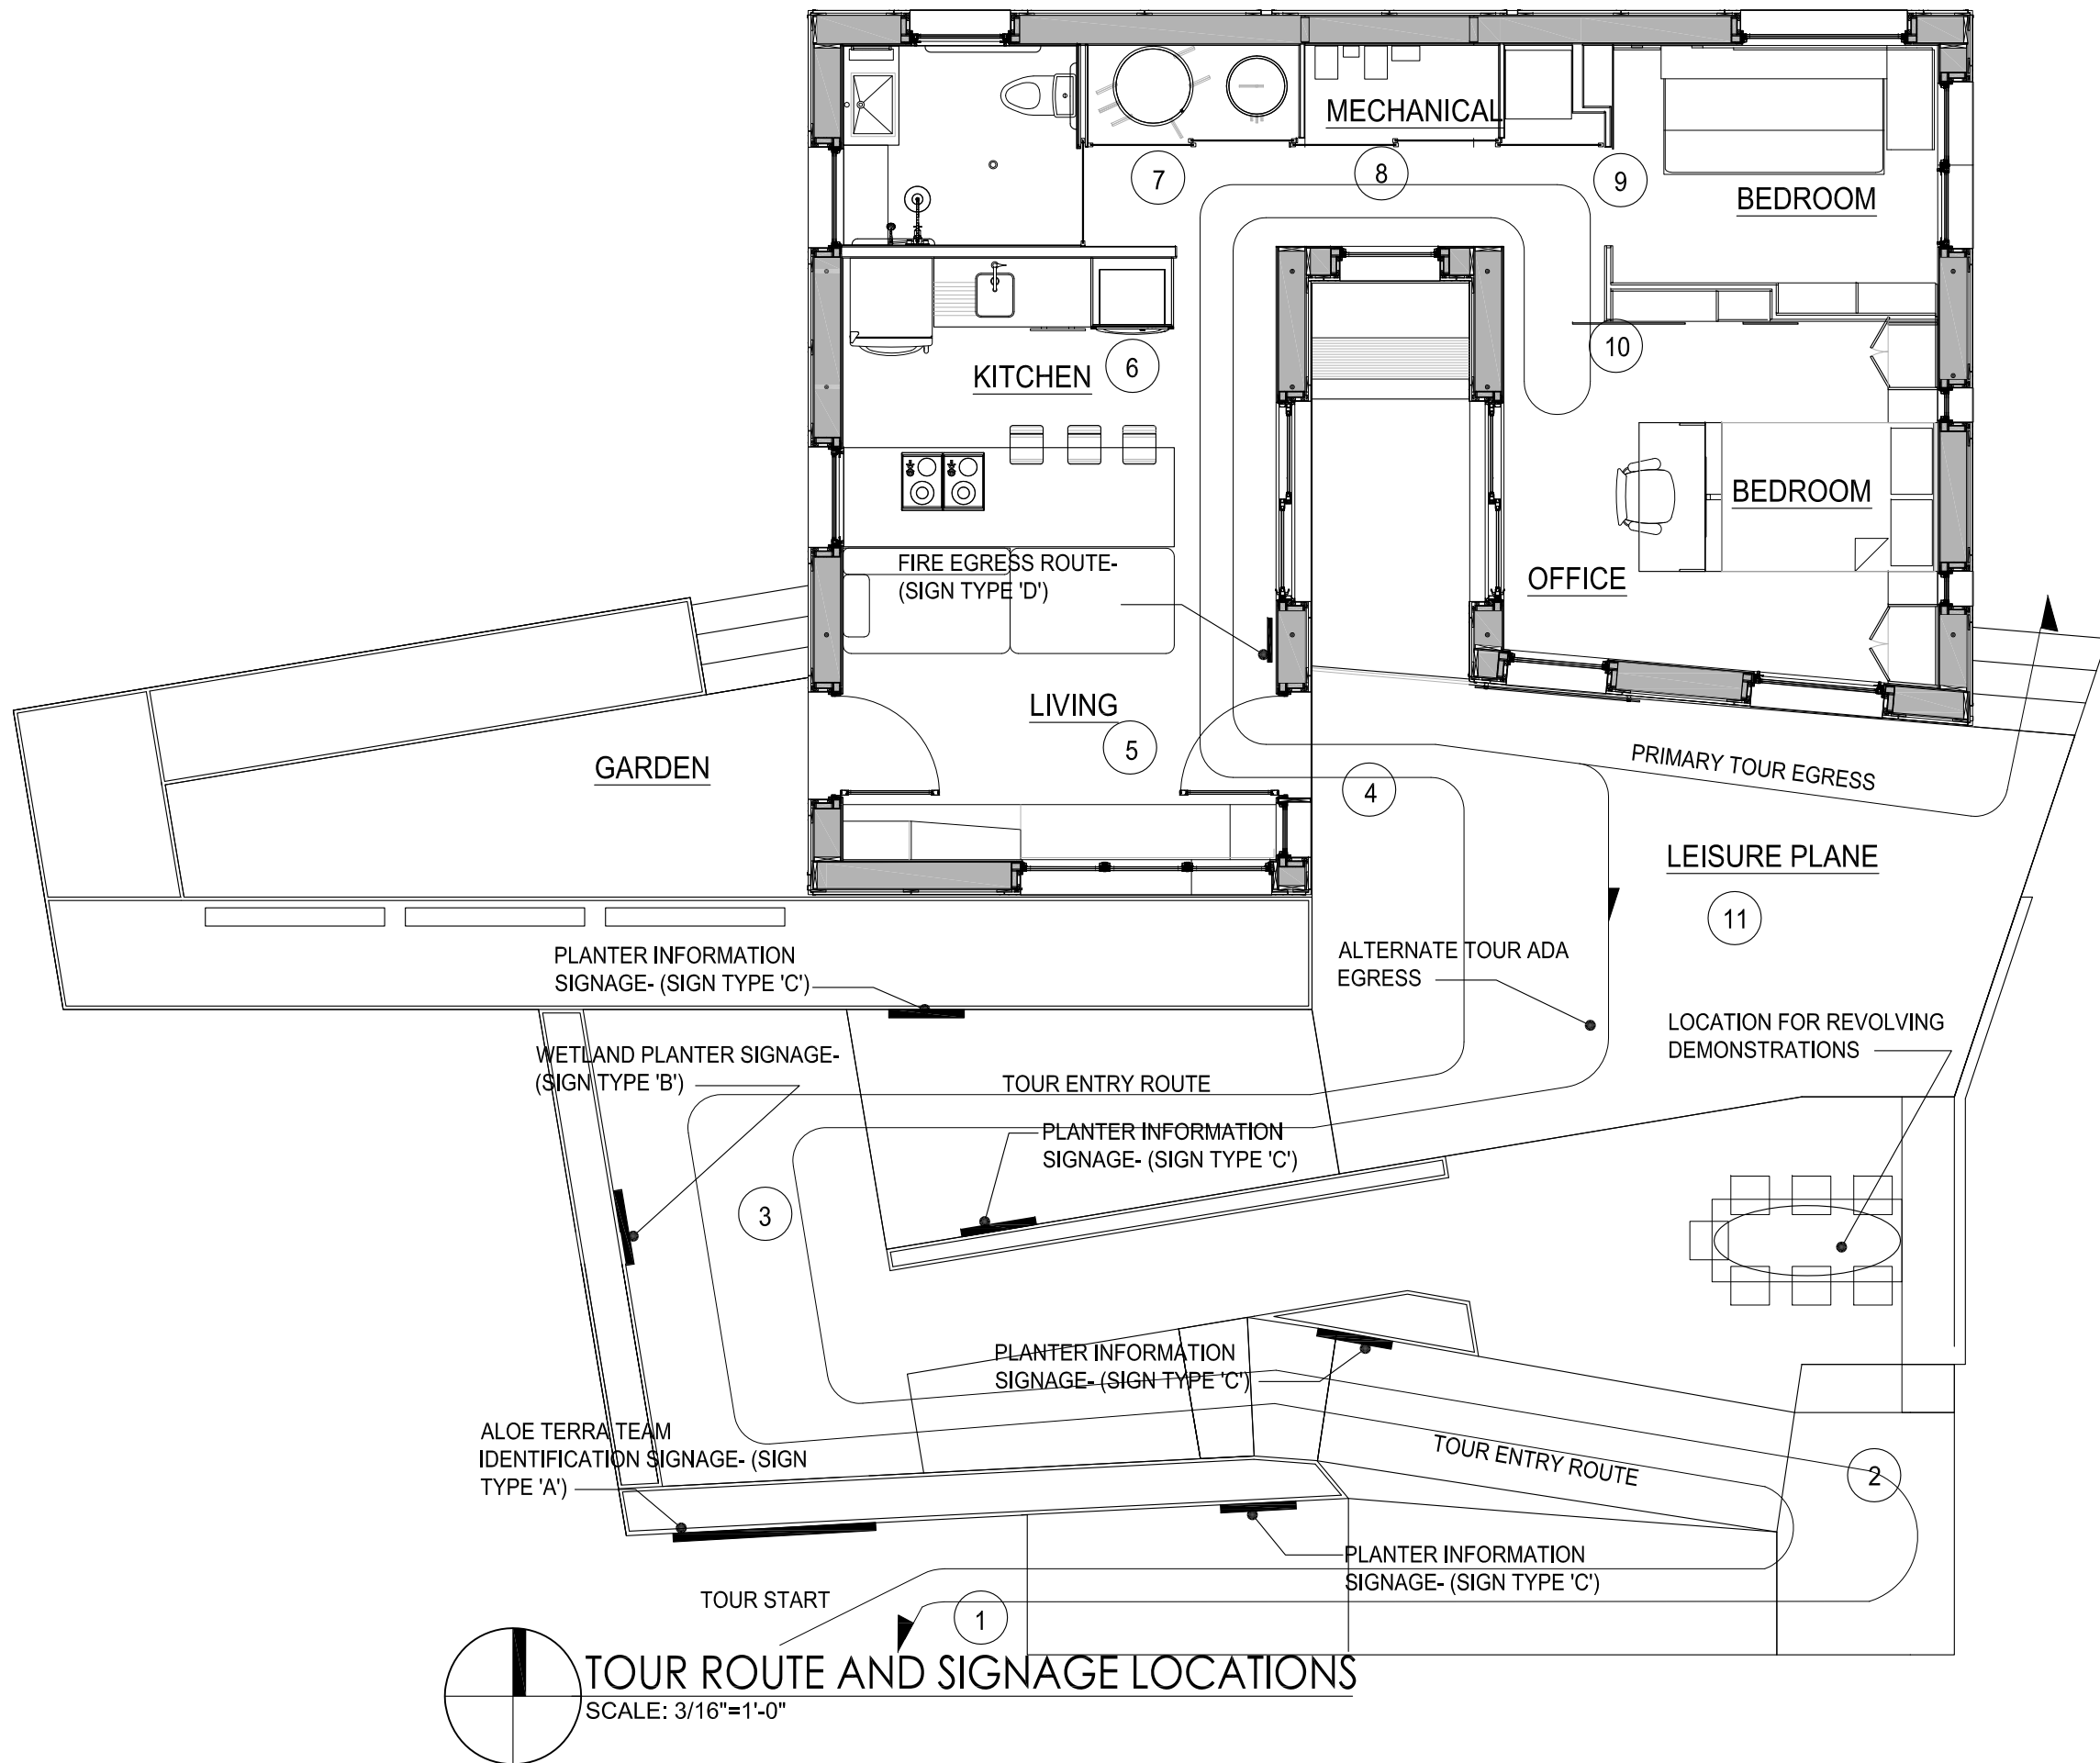

TOUR ROUTE DESTINATIONS	
1	TOUR START, INTRODUCTION OF FACILITY
2	OVERVIEW OF FACILITY EXTERIOR, DECK EXHIBITION
3	EVACUATED TUBE EXHIBITION, WETLAND PLANTER OVERVIEW
4	FACILITY ENTRY OVERVIEW OF COURTYARD BEYOND
5	LIVING ROOM EXHIBITION: IDENTIFICATION OF MATERIALS, STORAGE AREAS, BUILT-IN FURNITURE, RADIANT FLOORING SYSTEM
6	KITCHEN EXHIBITION: IDENTIFICATION OF APPLIANCES, VISUAL ACCESS TO COURTYARD / BEDROOMS BEYOND
7	BATHROOM AND MECHANICAL ROOM EXHIBITIONS: IDENTIFICATION OF 'WETROOM', TYPES OF MECHANICAL SYSTEMS, MAINTENANCE PROCEDURES
8	SOLAR CHIMINEY DEMONSTRATION
9	BEDROOM EXHIBITION: DEMONSTRATION OF MURPHY BED
10	BEDROOM EXHIBITION: SYNOPSIS/ DEMONSTRATION OF OFFICE FURNITURE'S VISUAL ACCESS FUNCTIONS
11	FACILITY EGRESS, GUESTS' QUESTIONS ANSWERED

//project

aloeterra

SOLAR DECATHLON 2007

LTU

//revisions

Issued for	Date
Final Construction Document Submittal	7.Aug.2007

//sheet information






date	1.June.2007
project number	LTU_001
scale	3/16"=1'-0"
drawn	J.L.
checked	H.R.
drawing title	Tour Route and Signage Locations

//sheet number


C111




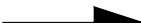

SYMBOLS AND NOTES	
	<p>MANEUVERING CLEARANCE FOR MANUAL SWINGING DOOR</p> <p>ADA COMPLIANT AS LISTED FIG 404.2.4.1 OF ICC/ANSI A117.1-2003</p>
	<p>T-SHAPED WHEELCHAIR TURN CLEARANCE</p> <p>ADA COMPLIANT AS LISTED FIG 304.3.2 OF ICC/ANSI A117.1-2003</p>
	<p>$\frac{1}{2}$" DOOR THRESHOLD</p> <p>ADA COMPLIANT AS LISTED FIG 302.3 AND 303.2 OF ICC/ANSI A117.1-2003</p>
	<p>RAMP LANDINGS</p> <p>ADA COMPLIANT AS LISTED FIG 305.7.1 - 305.7.3 AND 303.2 OF ICC/ANSI A117.1-2003</p>
	<p>ADA TOUR ROUTE DIRECTION</p>



//revisions	
Issued for	Date
Final Construction Document Submittal 7.Aug.2007	
//sheet information	
date	7.Aug.2007
project number	LTU_001
scale	3/16"=1'-0'
drawn	J.L.
checked	H.R.
drawing title	ADA Tour Accessibility and Door Approaches
//sheet number	
C112	

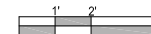

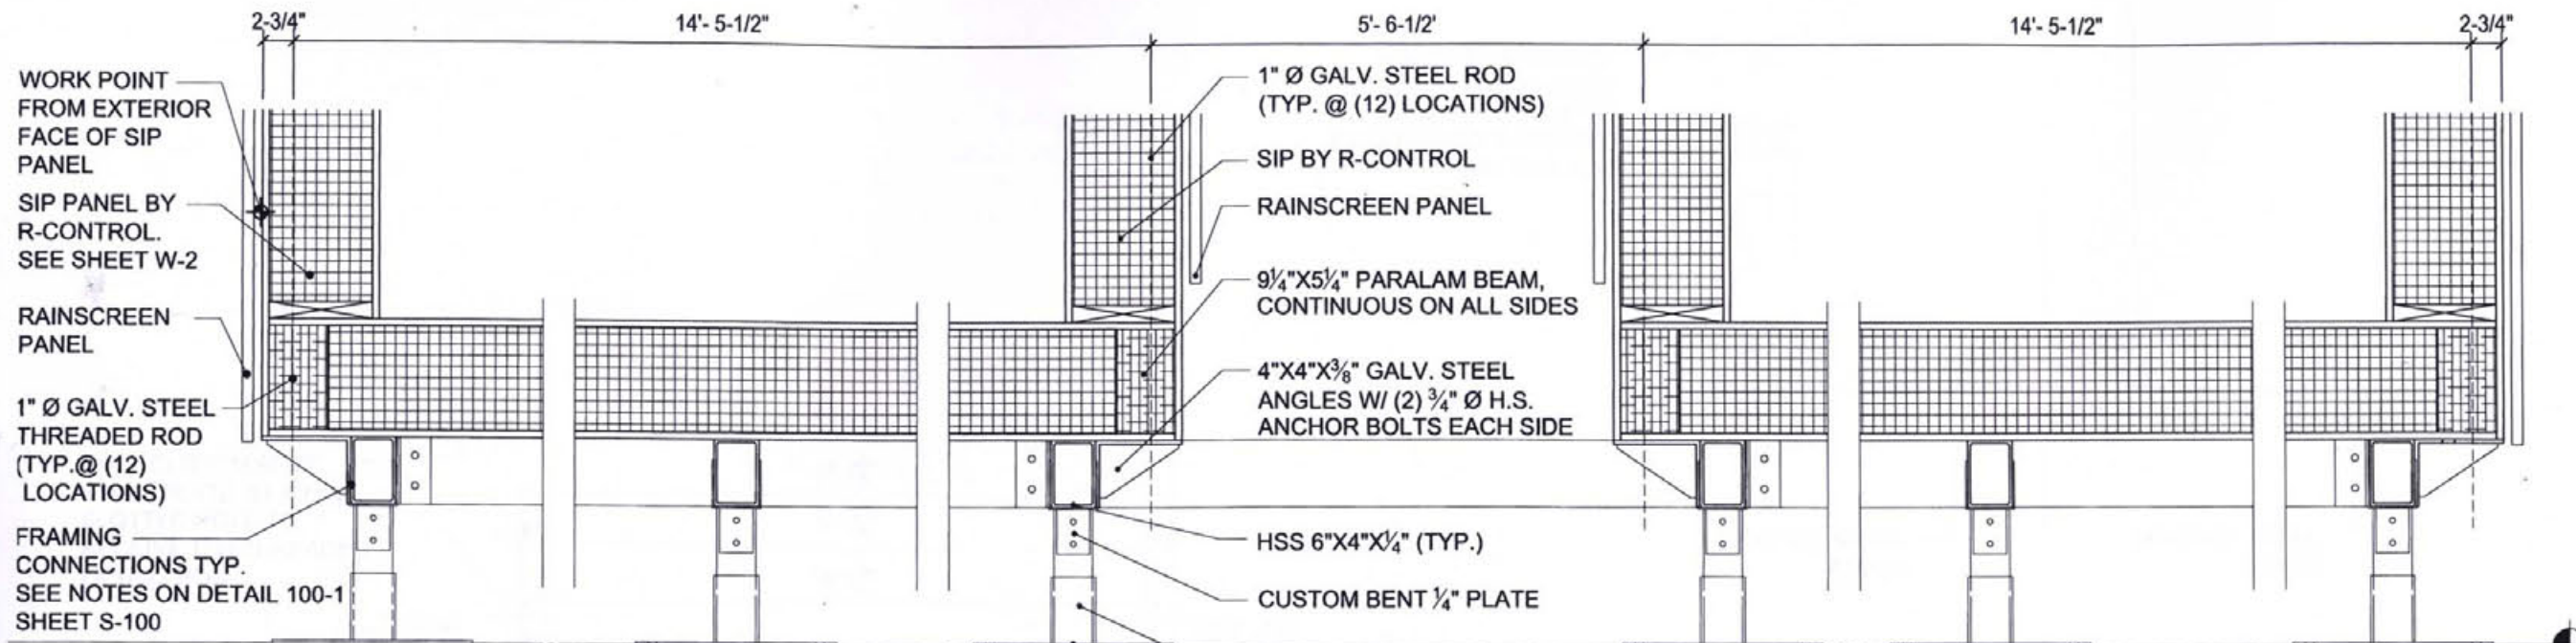

102.2 STEEL FRAMING SECTION
 S101 A403
 SCALE: 3/4"=1'-0"

102.3 GALV. ANGLE DETAIL
 S102
 SCALE: 1 1/2"=1'-0"

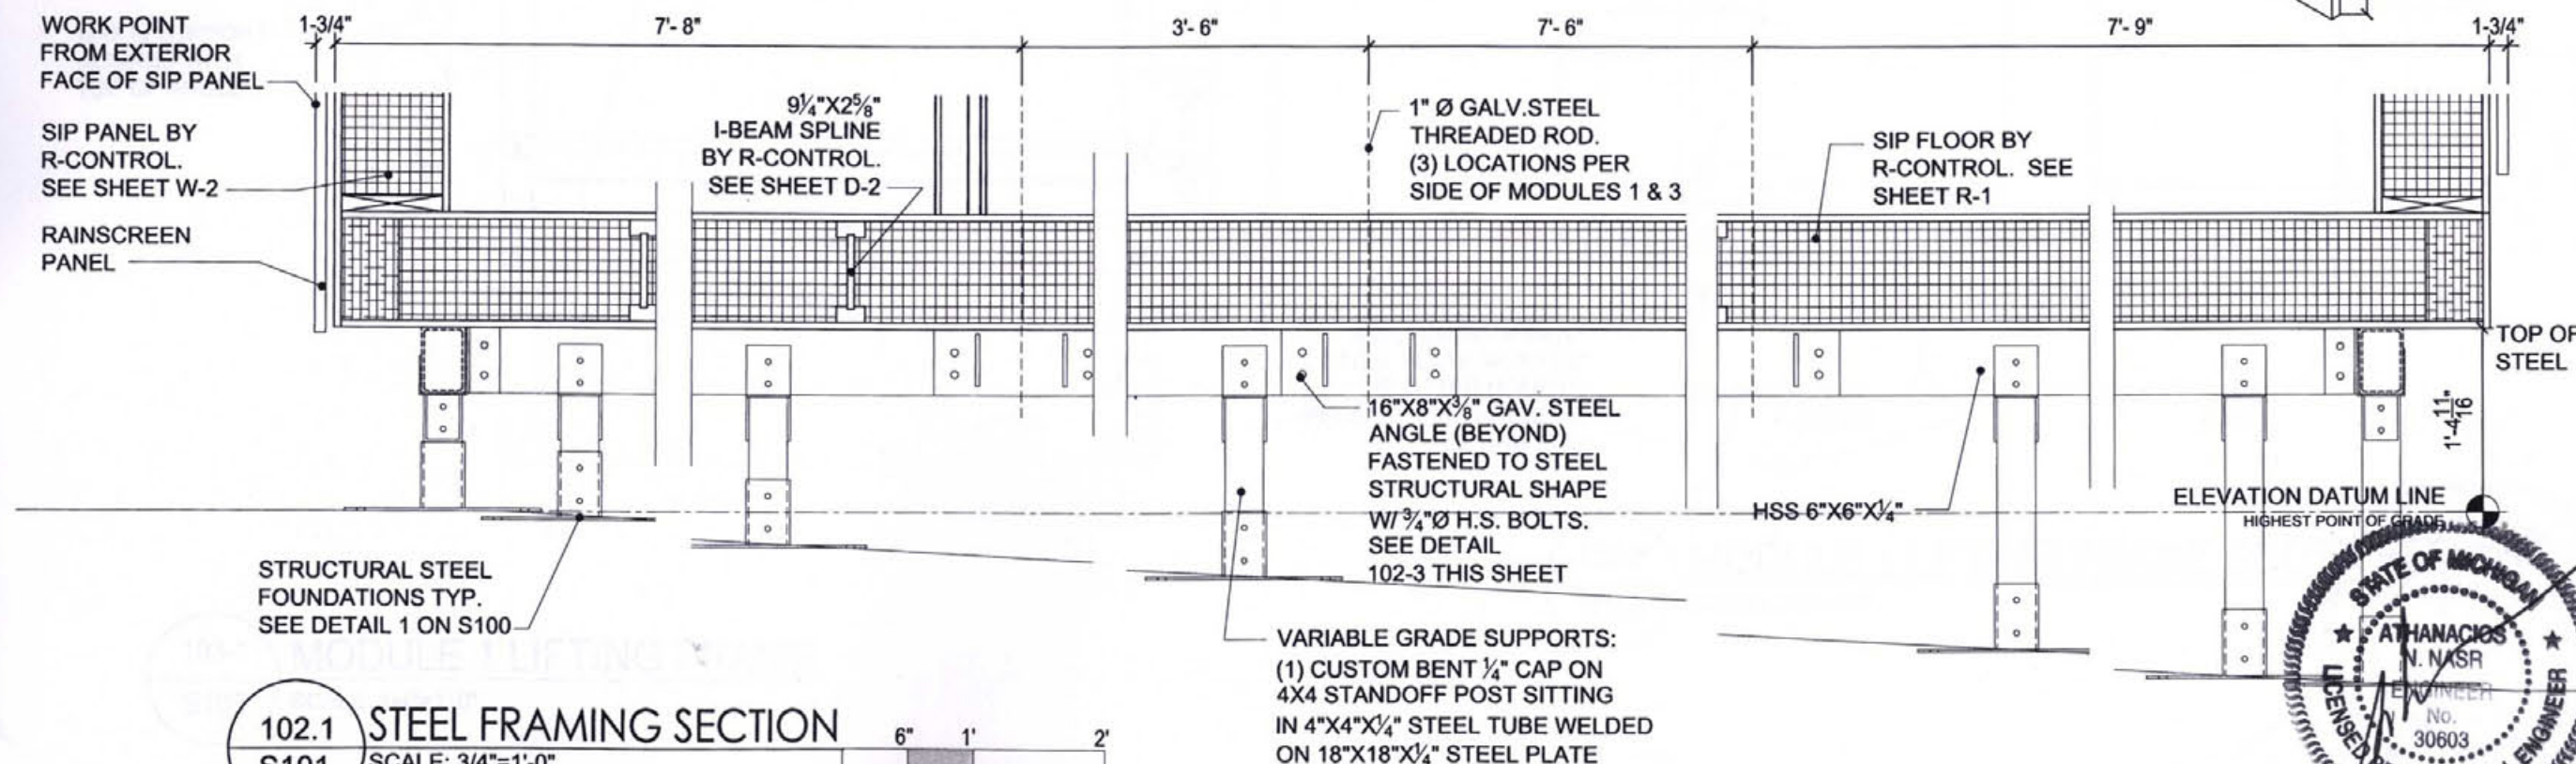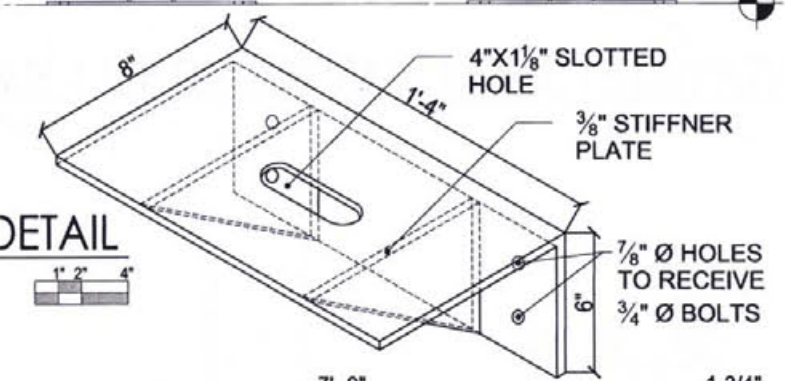

102.1 STEEL FRAMING SECTION
 S101 A402
 SCALE: 3/4"=1'-0"




aloeterra
 LTU SOLAR DECATHLON 2007

//project

//revisions
 Issued for Date
 Final Construction Document Submittal 7 Aug 2007

//sheet information
 date 7 Aug 2007
 project number LTU_001
 scale 3/4" = 1'-0"
 drawn CS
 checked HR
 drawing title Steel Framing Sections

//sheet number
S102

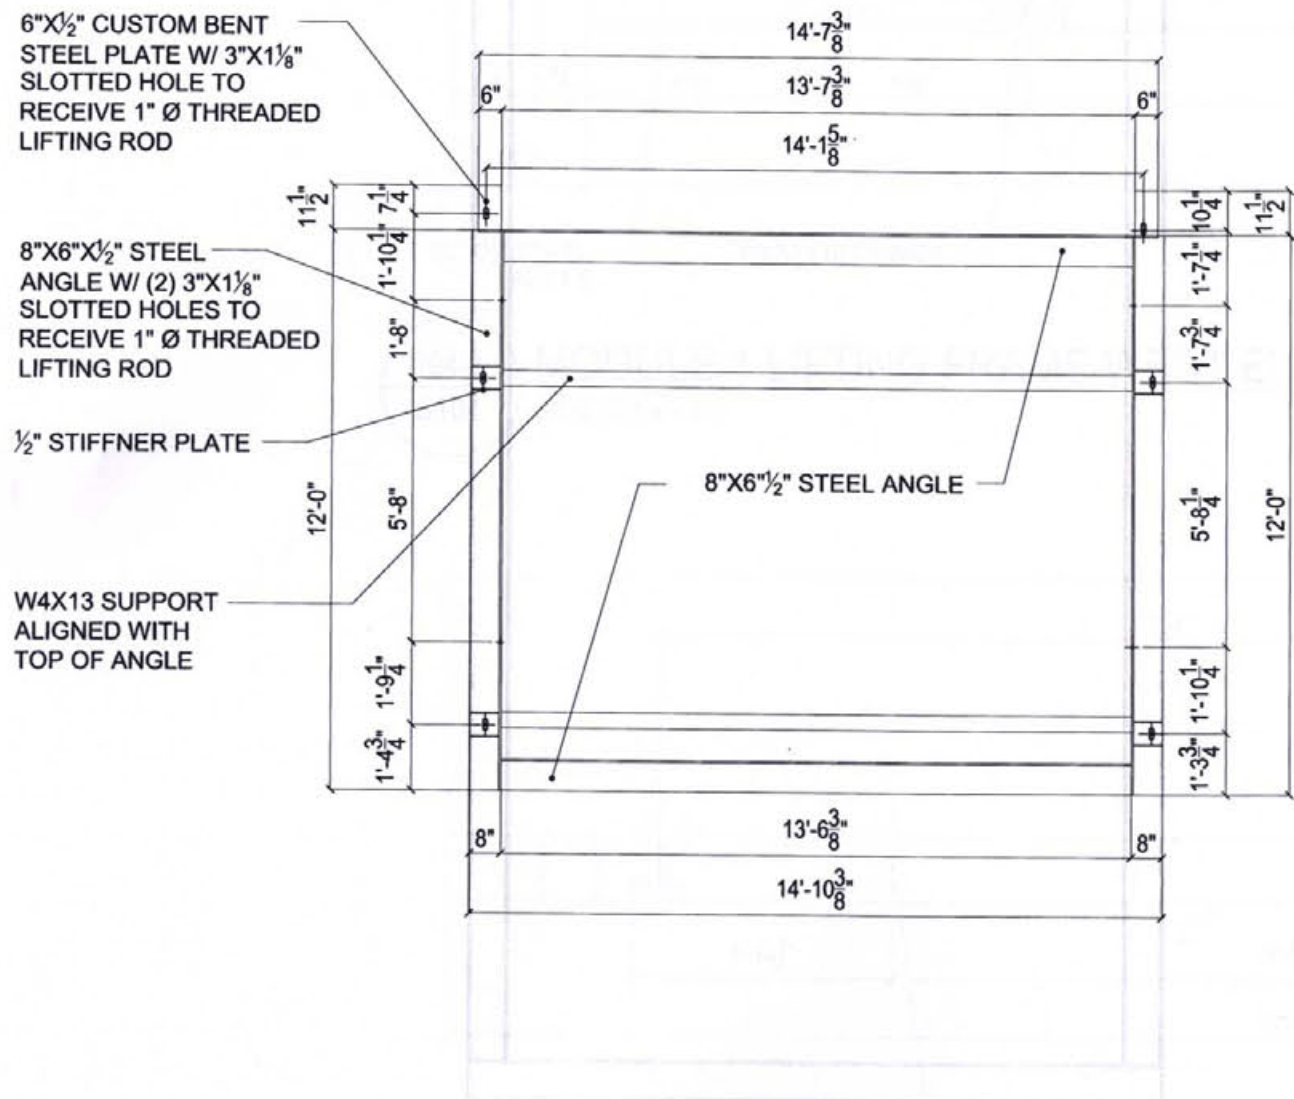


103-1
S103

MODULE 1 LIFTING FRAME

SCALE: 1/4"=1'-0"

6"X1/2" CUSTOM BENT STEEL PLATE W/ 3"X1 1/8" SLOTTED HOLE TO RECEIVE 1" Ø THREADED LIFTING ROD

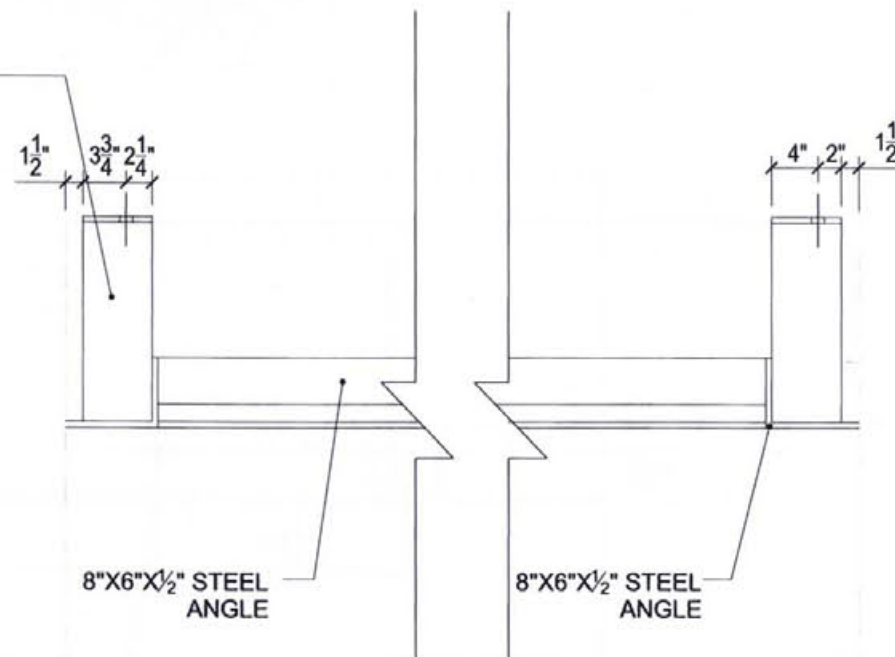


103-2
S103

MODULE 1 LIFTING FRAME NORTH ELEVATION

SCALE: 3/4"=1'-0"

6"X1/2" CUSTOM BENT STEEL PLATE W/ 3"X1 1/8" SLOTTED HOLE TO RECEIVE 1" Ø THREADED LIFTING ROD

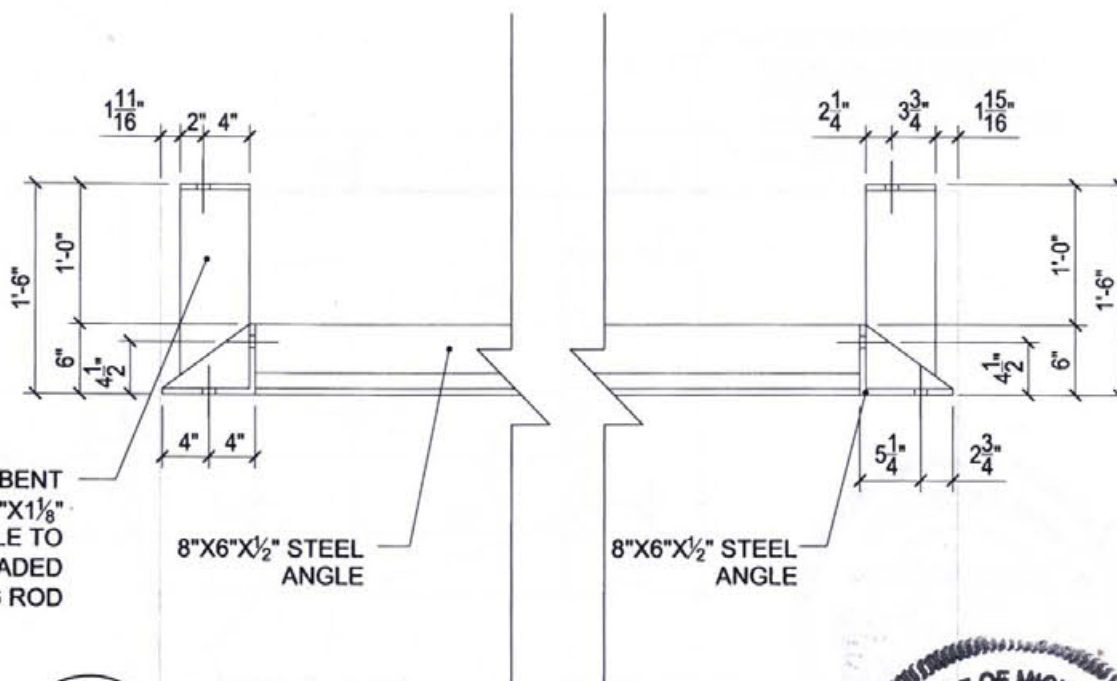

103-3
S103

MODULE 1 LIFTING FRAME SOUTH ELEVATION

SCALE: 3/4"=1'-0"



//project

aloeterra LTU SOLAR DECATHLON 2007

//revisions

Issued for	Date
Final Construction Document Submittal	7.Aug.2007

//sheet information

date 7.Aug.2007

project number LTU_001

scale 3/4"=1'-0"

drawn CS

checked HR


drawing title

Module 1 Lower Lifting Frame

//sheet number

S103


6"x1/2" CUSTOM BENT
STEEL PLATE W/ 3"x1/8"
SLOTTED HOLE TO
RECEIVE 1" Ø THREADED
LIFTING ROD

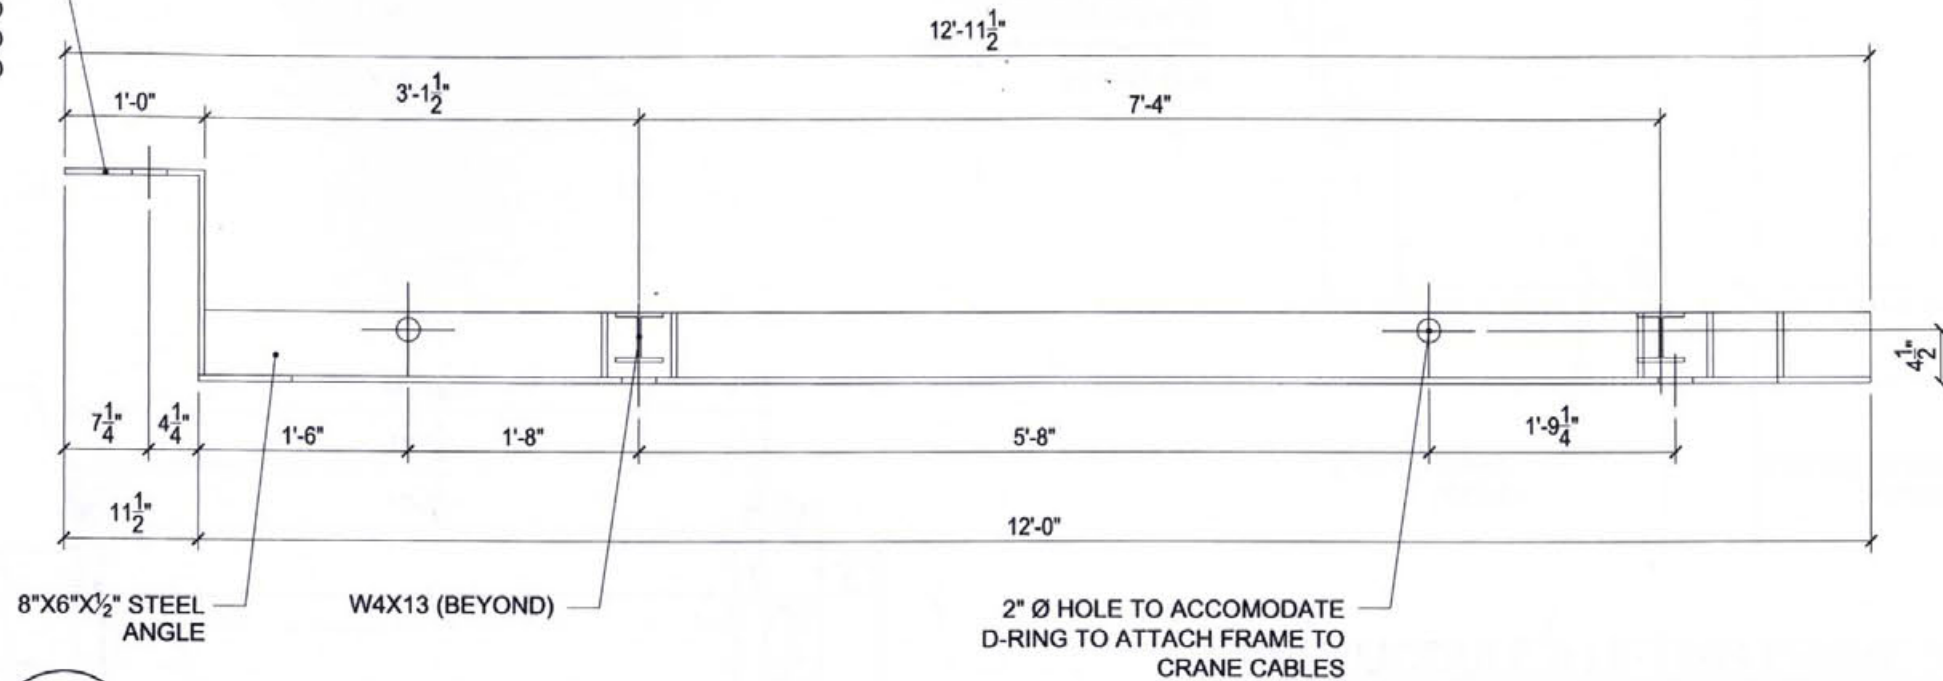

104-1
S104

MODULE 1 LIFTING FRAME WEST ELEVATION


SCALE: 3/4"=1'-0"

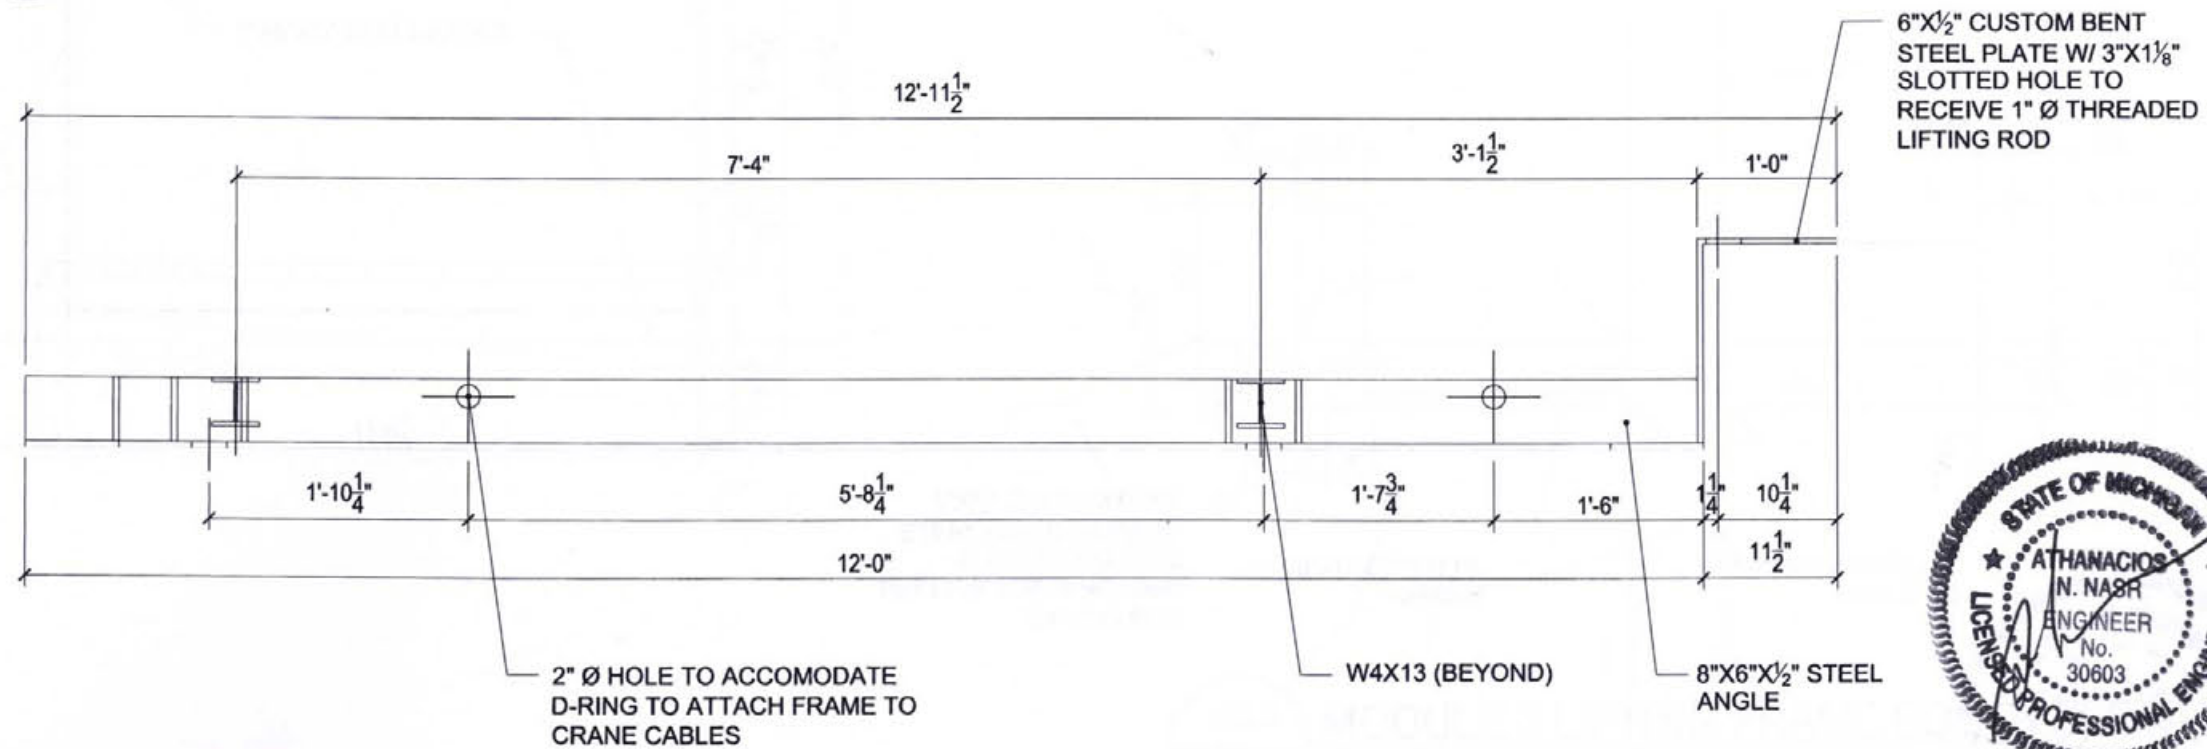

104-2
S104

MODULE 1 LIFTING FRAME EAST ELEVATION

SCALE: 3/4"=1'-0"

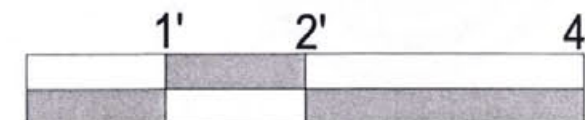


//revisions	
Issued for	Date
Final Construction Document Submittal	7 Aug. 2007

//sheet information	
date	7 Aug. 2007
project number	LTU_001
scale	3/4"=1'-0"
drawn	CS
checked	HR
drawing title	Module 1 Lower Lifting Frame Elevation


//sheet number

S104

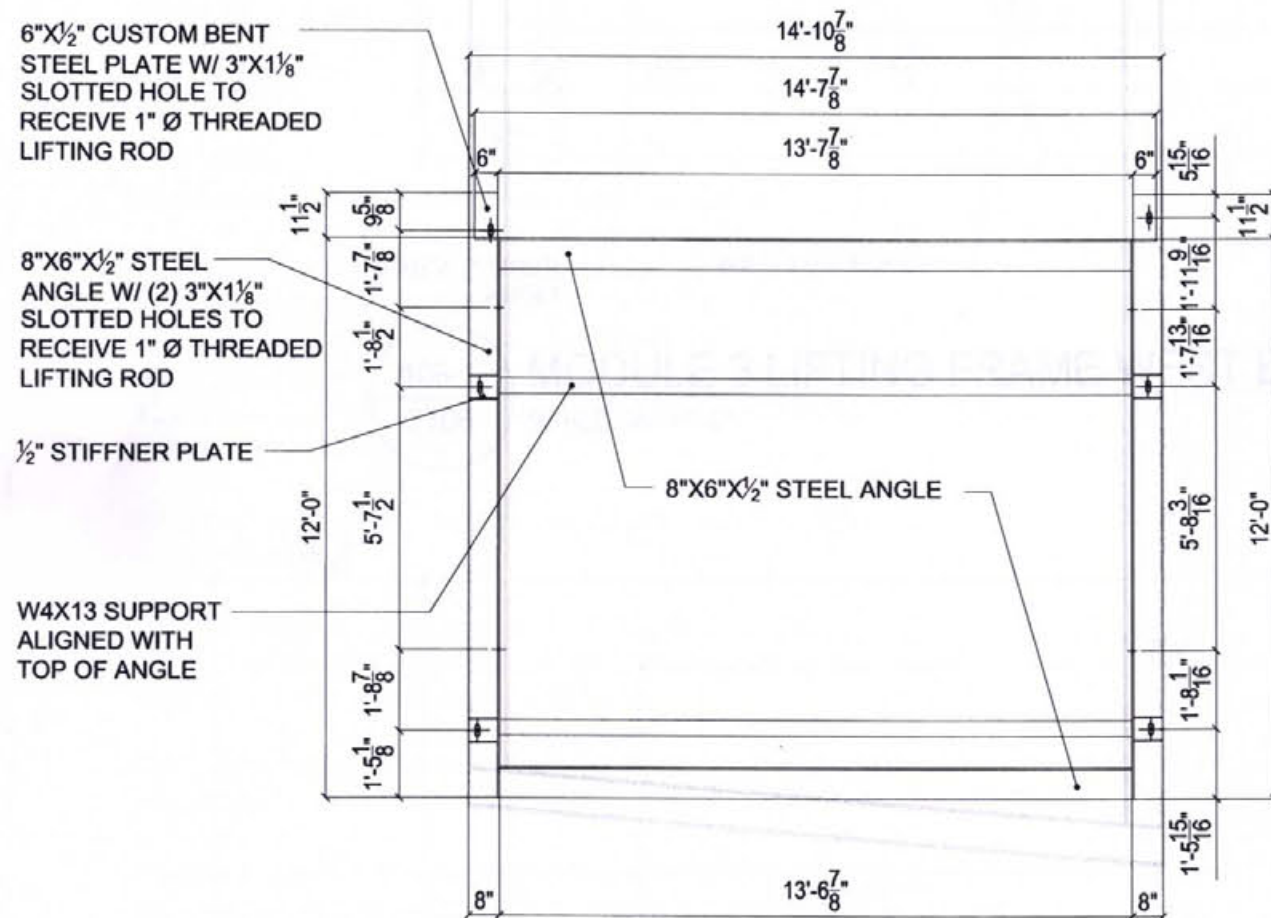


105.1 **MODULE 3 LIFTING FRAME**
S105 SCALE: 1/4"=1'-0"

6"X1/2" CUSTOM BENT
STEEL PLATE W/ 3"X1 1/8"
SLOTTED HOLE TO
RECEIVE 1" Ø THREADED
LIFTING ROD

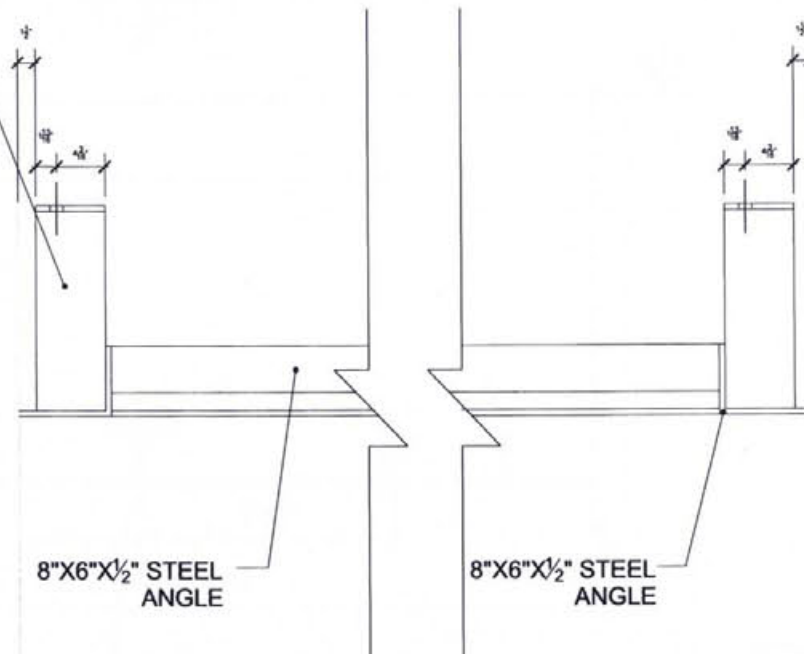

105-2 **MODULE 3 LIFTING FRAME NORTH ELEVATION**
S105 SCALE: 3/4"=1'-0"

6"X1/2" CUSTOM BENT
STEEL PLATE W/ 3"X1 1/8"
SLOTTED HOLE TO
RECEIVE 1" Ø THREADED
LIFTING ROD

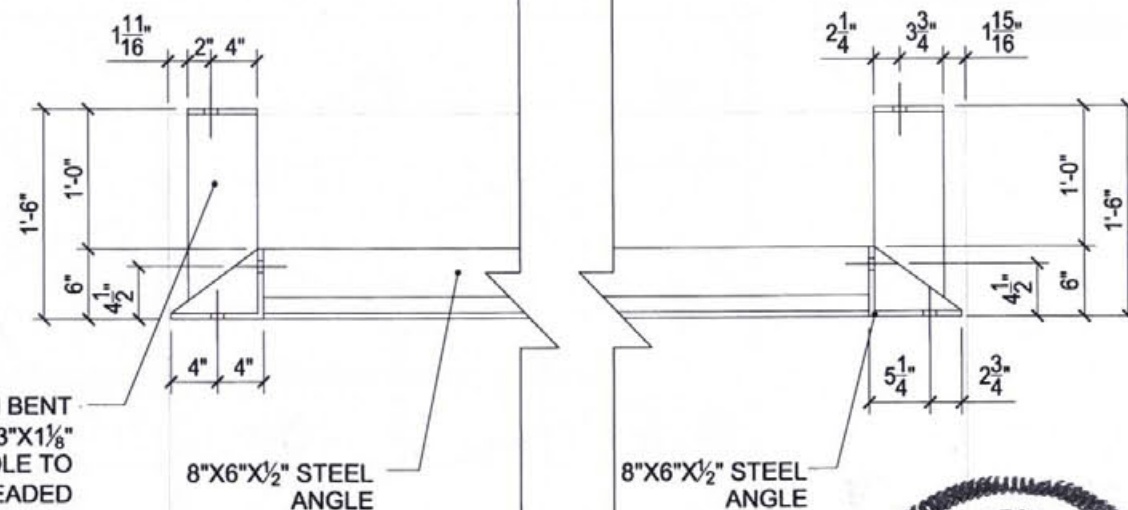

105.3 **MODULE 3 LIFTING FRAME SOUTH ELEVATION**
S105 SCALE: 3/4"=1'-0"



aloterra SOLAR DECATHLON 2007
LTU

//project

//revisions

Issued for	Date
Final Construction Document Submittal	7.Aug.2007

//sheet information

date 7.Aug.2007

project number LTU_001


scale 3/4"=1'-0"

drawn CS

checked HR

drawing title Module 3 Lower Lifting Frame


//sheet number **S105**

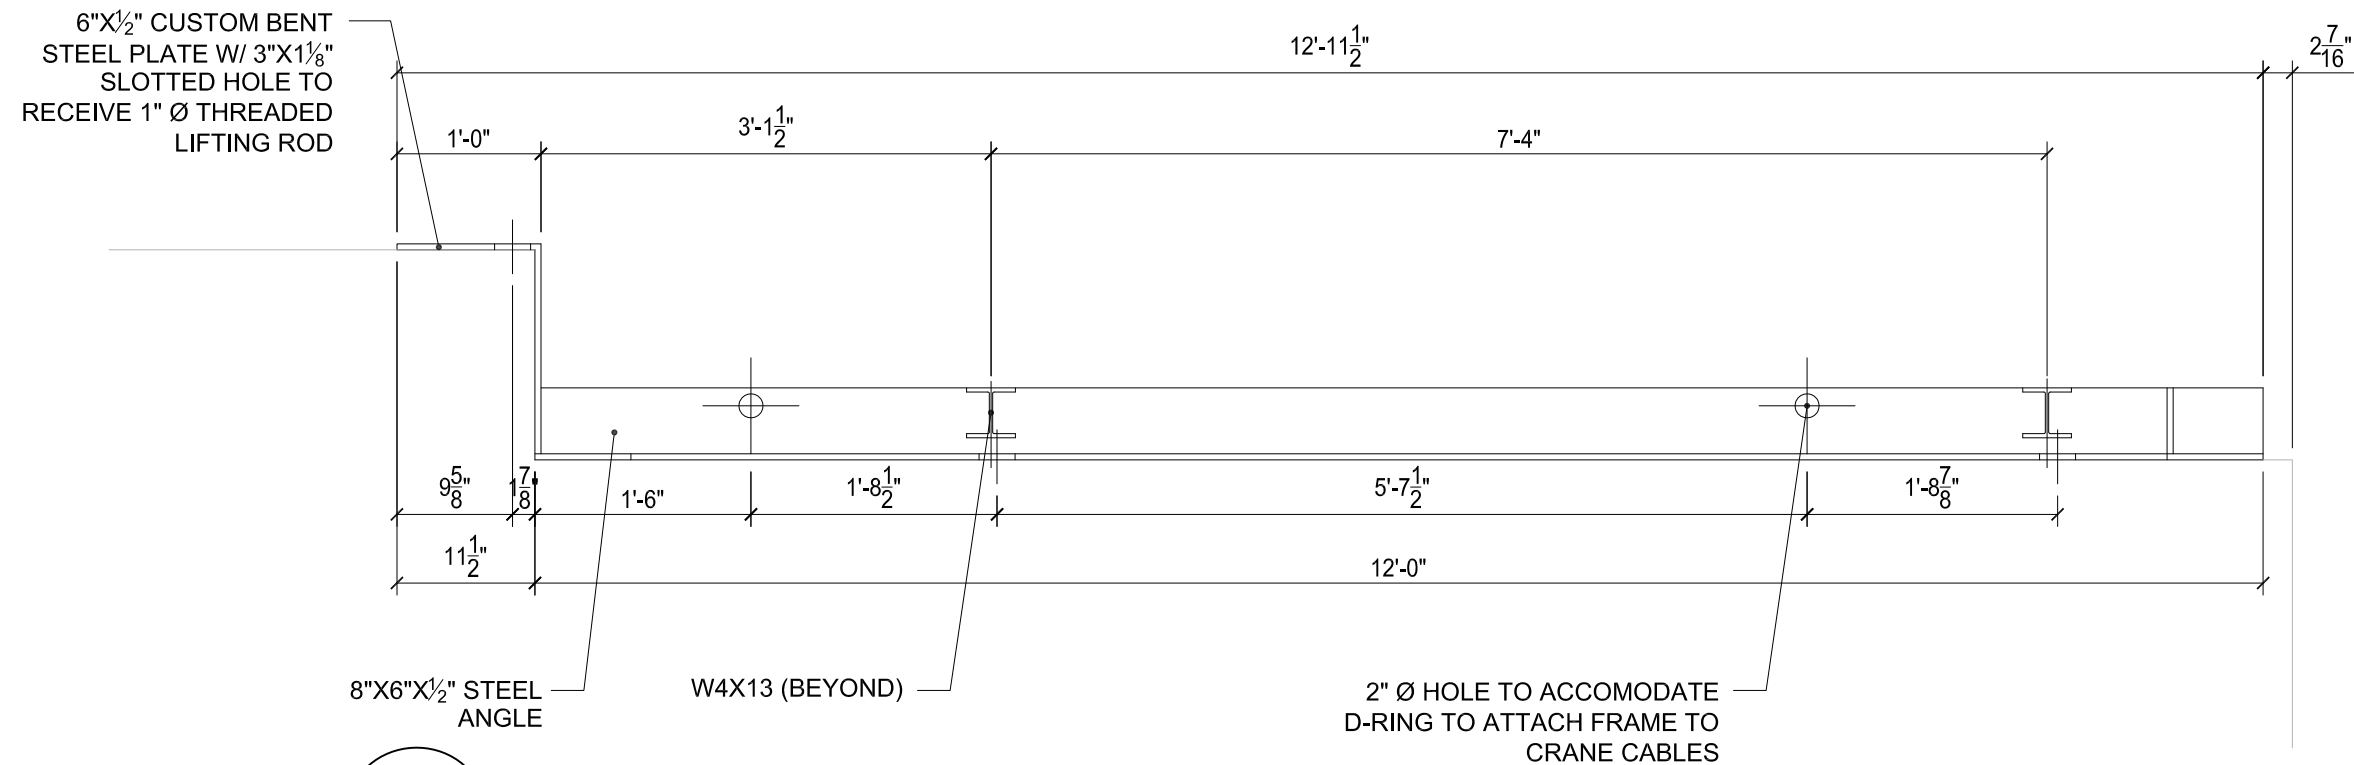

106-1
S106

MODULE 3 LIFTING FRAME WEST ELEVATION


SCALE: 3/4"=1'-0"

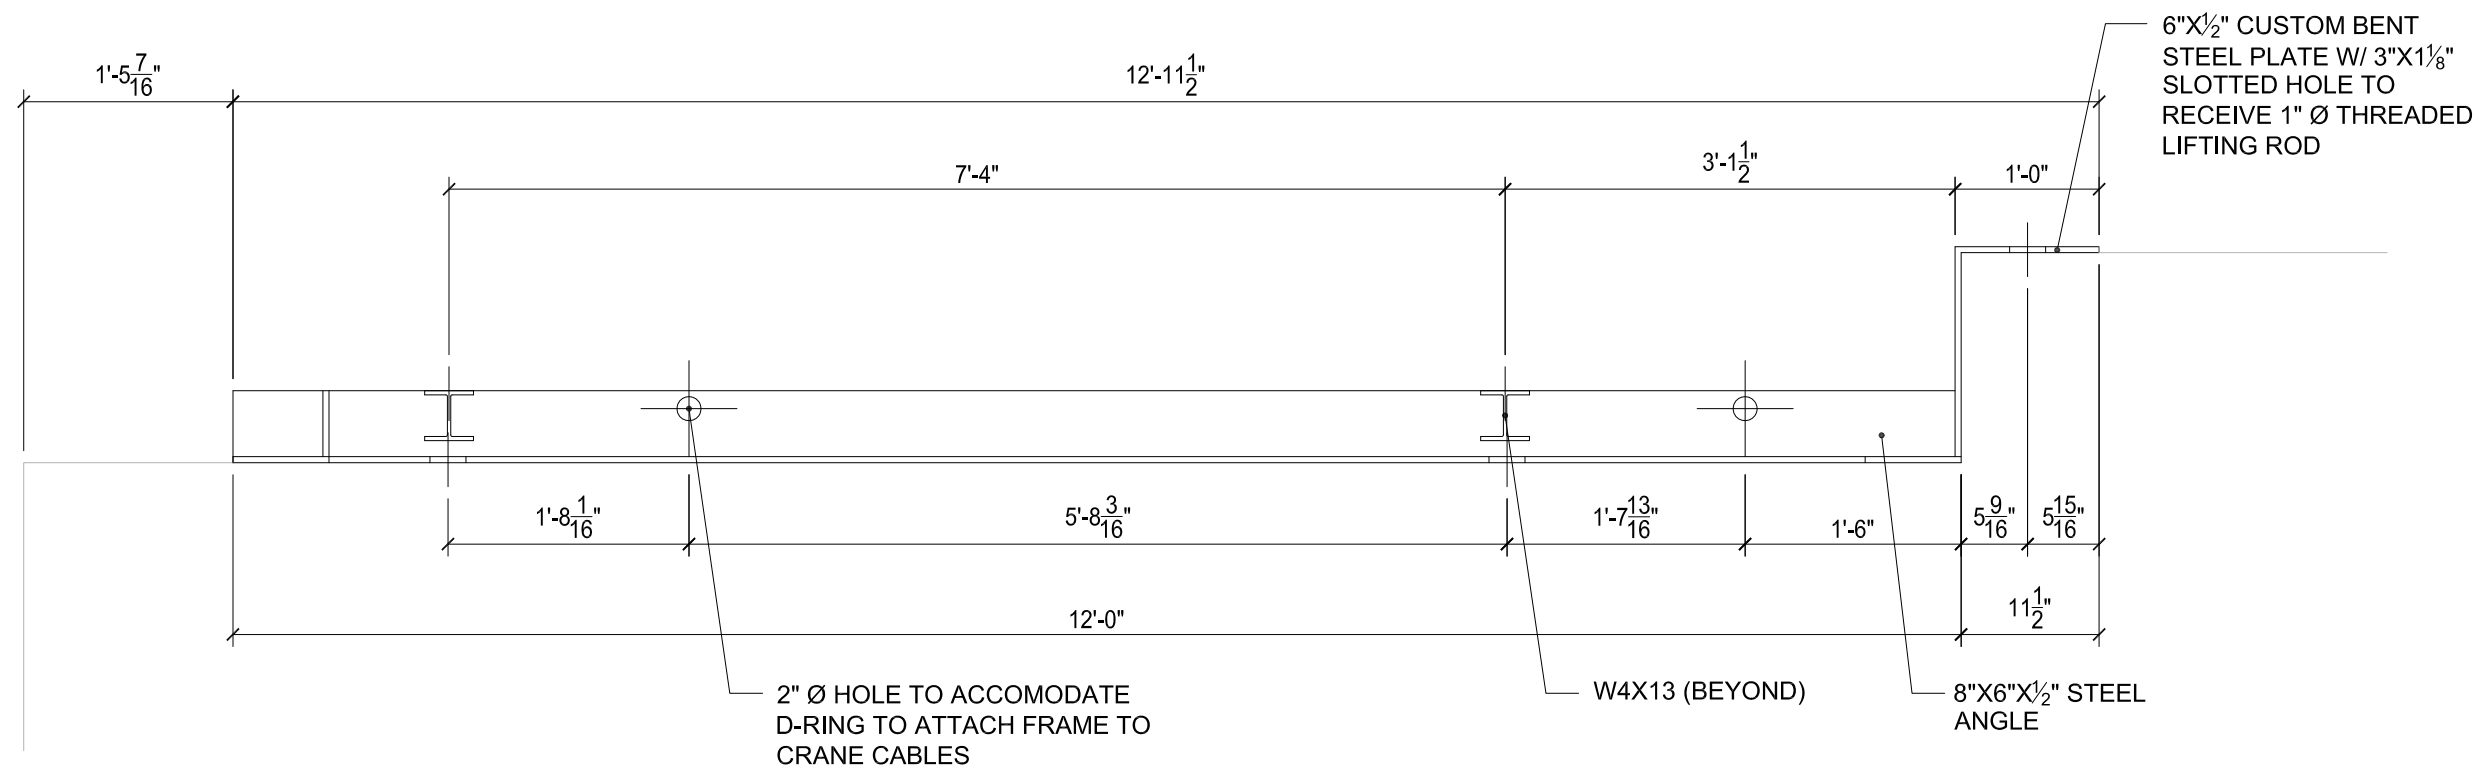

106-2
S106

MODULE 3 LIFTING FRAME EAST ELEVATION

SCALE: 3/4"=1'-0"

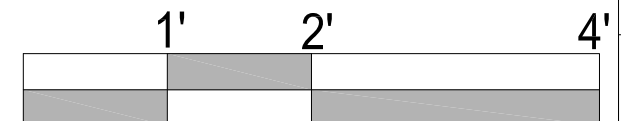

//revisions	
Issued for	Date
Final Construction Document Submittal	7.Aug.2007

//sheet information	
date	7.Aug.2007
project number	LTU_001
scale	3/4"=1'-0"
drawn	CS
checked	HR
drawing title	Module 3 Lower Lifting Frame Elevation

ASSEMBLY / DISASSEMBLY:

OVERVIEW:

LTU SOLAR DECATHLON home was designed as a system of modules and deliverable to any site via semi –trucks and trailers. Systematically these individual components shall be installed with the intention of minimizing energy consumption and labor man hours. These instructions are intended to direct the assembly and disassembly team in proper attachment and removal of foundation, building modules and system components.

Note: Not all of these steps comply to the final site installation and shall be noted throughout these instructions.

SAFETY RULES:

Read all safety rules and instructions carefully.

A Geotechnical site survey shall be performed to verify that the site soil conditions meet a minimum bearing capacity of 1500psi. If site conditions do not meet this minimum bearing capacity, consult with a structural engineer licensed in the state where the home is being installed.

Adhere to all local zoning ordinances at final site installation.

Prior to digging foundations at final site installation, contact all local utility companies to verify and mark location of any underground utilities.

Make note of all overhead conditions prior to crane operation.

Proper Personal Protection Equipment (PPE) must be worn at all times during construction. Make note of the PPE items listed below and select the proper PPE for the task being performed.

- Hard hats
- Steel-toe boots
- Eye protection
 - impact or chemical
- Work Gloves
 - chemical resistant when working with batteries
- Climbing harness

Do not operate electrical power equipment in damp locations.



//project	
aloterra	
LTU SOLAR DECATHLON 2007	
//revisions	
Issued for	Date
Final Construction Document Submittal	7.Aug.2007
//sheet information	
date	7.Aug.2007
project number	LTU_001
scale	N.T.S.
drawn	HR
checked	PP
drawing title	Assembly/ Disassembly
//sheet number	
A100	

ASSEMBLY:

FOUNDATION:

Determining foundation location:

It is important the home is sited so that the sloped roof surfaces face south. Measure off of each property line so that the home is situated within the required distances to maintain the local municipalities minimum set backs.

For the competition in Washington DC, measure off of the northern property line to beam "A" 17' x 11". Next measure off of the east property line to beam "B" 16'-10" (see Figure 1). Mark both of these distances with lines parallel to the property line.

Determining Foundation Height:

The high point of the grade at the building site must be determined to set proper foundation elevation. Using a rotating laser level determine the high point of the site and mark on a wood stake driven into the ground-- the top of the foundation beam will be 1'-4-3/4" above this mark. You are now ready to begin the installation of the foundation.

Foundation Installation:

The foundation is made up of four components; foundation beams, bent bracket, 4x4 wood posts and 1/4" thick steel bearing plates (Figure 2). Each of these four components will be connected mechanically to one another by the use of through bolts.

Begin the foundation installation at beam "B" shown in Figure 1. Construct a pier by using the found top of foundation beam height, begin cutting the 4 x 4 wood posts to support the foundation beams to conform to grade elevations maintaining a level top of foundation beam. Insert a post into the sleeve welded to the bearing plate and secure with two (2) 1/2" x 7" through bolts. At the top of the 4 x 4 post install a bent bracket and secure with two (2) 1/2" x 7" through bolts (see Figure 3). Repeat this process at each of the 36 pier locations. Temporarily support the piers with 2x4 kickers. Insert the beams and fasten to the bent brackets with two (2) 3/4" x 7" through bolts, do not tighten. Level both vertically and horizontally. Note shims may be required to achieve proper alignment, and check for square. All bolts now can be fully tightened.

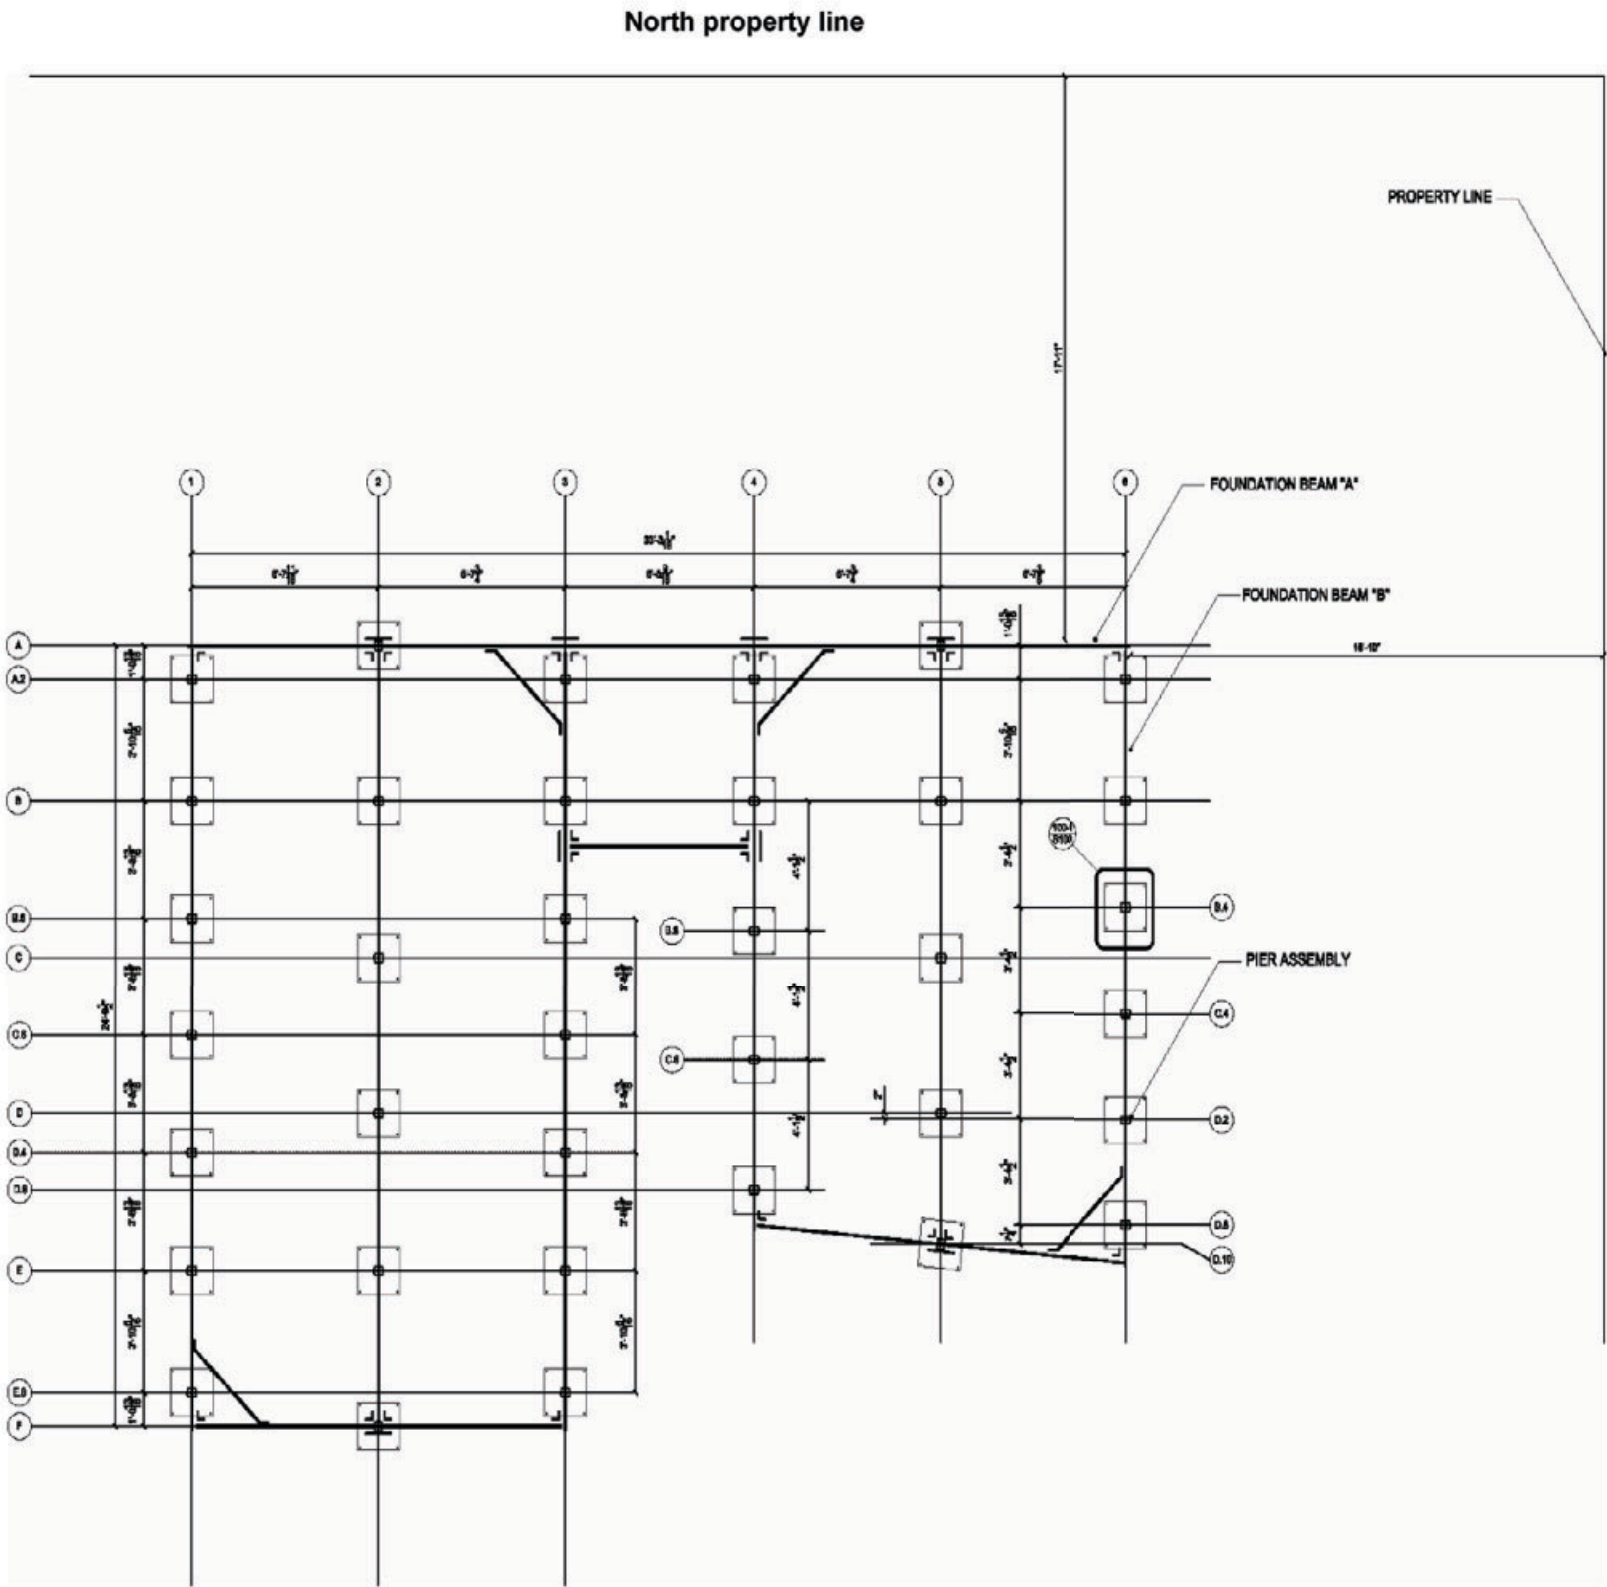


Figure 1: Washington DC Site Location

MODULES:

LTU SOLAR DECATHLON home is made up of three individual modules which are divided into an upper and lower section (see Figure 4). Each of the lower sections will be placed onto the foundation and the upper sections will be placed on the respective lower modules by the use of a crane.

Lower Module Placement:

Lower module 1 will be the first module to be placed on the foundation beams. Unwrap shrink wrap from module. Connect lifting straps from crane to “D” rings on steel lifting frame attached prior to shipment. Attach one guide line to each of the four outside corner lifting plates located under the module. These guide lines will be manned to keep the module steady while being lifted and lowered. Slowly and carefully lift and place module on the foundation beams aligning holes in lifting plate to the corresponding holes in the foundation beam. Insert four (4) 3/4” x 7” through bolts in the lifting plate at all six locations, and finger tighten. Do not detach crane from steel lifting frame. Undue nuts located at the top of the module at the six threaded rods, hoist steel lifting frame off of module 1 and place onto module 3. Reuse nuts and tighten. Disconnect crane from module 3 and prepare for installation of module 2.

Do to its light weight, lower module 2 will be lifted into place by the use of straps provided by crane supplier. Wrap straps around module at the open ends of the module. This will ensure that the south wall window will not be damaged. Carefully lift module into place. Note: this module does not have attachment plates underneath, align north wall of module 2 with the north wall of module 1. Attach module 2 to module 1 (and module 3 after placement) with 2-1/2” wood screws at north wall intersections (exterior only) and with 12” long red structural screws where south wall abuts adjacent wall of modules 1 & 3 (see Figure 5). Detach crane and reattach to module 3 at steel lifting frame.

For module 3 placement see lifting instruction above for module 1. Remove steel lifting frame and place on trailer, it will be used during the disassembly process.

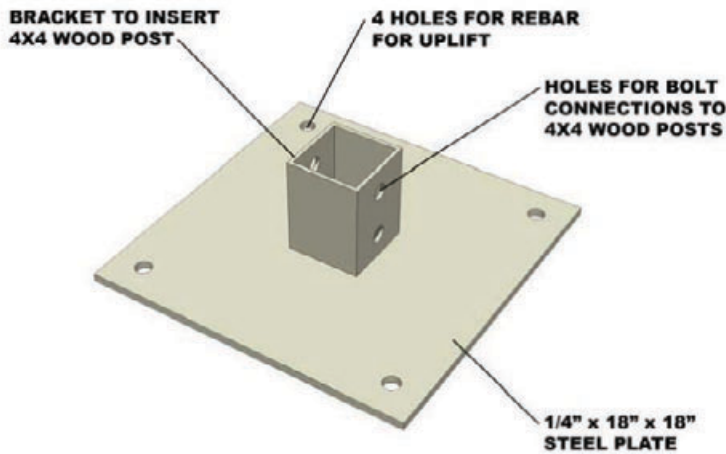


Figure 2: Bearing Plate

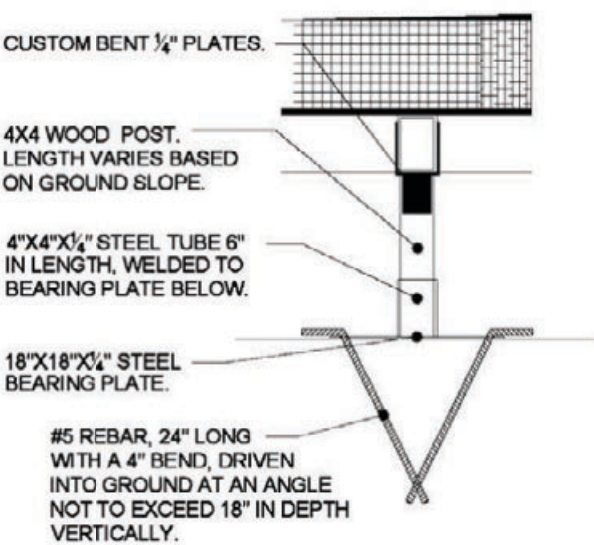


Figure 3: Pier Assembly

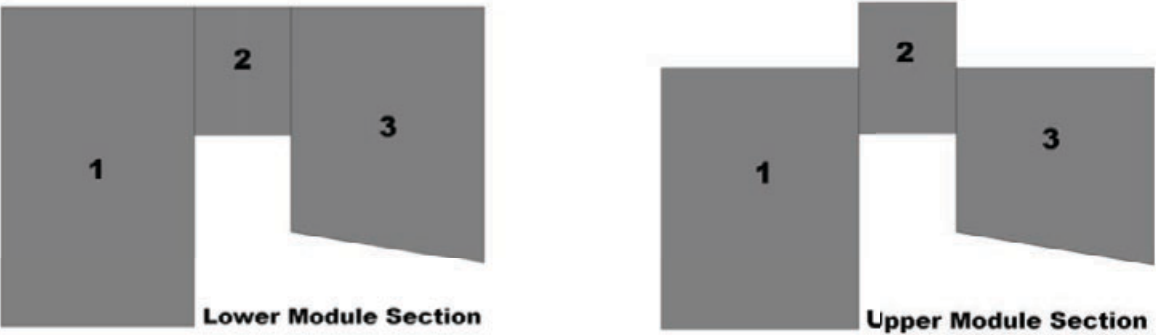


Figure 4: Module Configuration

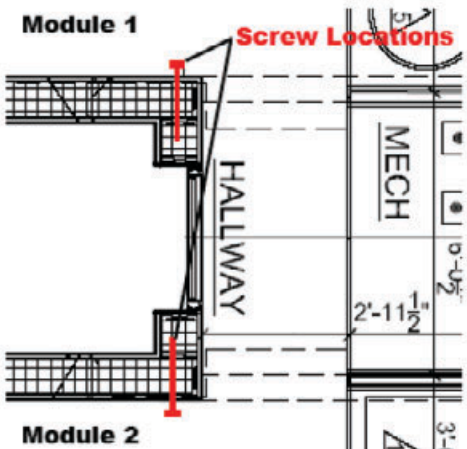


Figure 5: Module 2 Attachment

//project

aloterra

LTU SOLAR DECATHLON 2007

//revisions	
Issued for	Date
Final Construction Document Submittal	7.Aug.2007

//sheet information

date	7.Aug.2007
project number	LTU_001
scale	N.T.S.
drawn	HR
checked	PP
drawing title	Assembly/ Disassembly

//sheet number

A102

(lower module placement continued)

After all lower modules have been placed, tighten all bolts and screws. Install 5/8" backer rod insulation along the top edge of walls. For final installation backer rod will be replaced with R-Control Duo-Ply adhesive.

Upper section module placement:

Note: The placement of the upper sections of the modules does not follow the same sequence as previously stated in the lower module placement instructions.

The upper section of module 1 will be placed first. Prepare the section for lifting by installing the tubular lifting assembly. Attach frame with 3/4" diameter bolts (provided) to continuous metal plate installed on sidewalls of the upper section approximately 10" below the roof. There are two (2) attachment points per side. Install tubular spreader bars to frame and tighten. Frame is ready to be connected to the crane at upper holes, using "D" rings from steel lifting frame. Attach guide lines to each corner of lifting frame to steady section during lifting and placement. Lift section into place. Align guide holes in the base of walls of upper section with each of the treaded rods projecting from top of lower module 1 and 3. Fasten upper section to lower module with 2-1/2" long wood screw for both interior and exterior at holes provided. Detach lifting frame assembly and install on upper section of module 3.

Repeat this process for upper section of module 3.

Upper section of module 2 is the last to be installed. Prior to lifting, inspect underside of lower drip cap to ensure that weather stripping is in place. If not install 1/4" diameter foam rod (provided) at internal bend. This is important to ensure that no water will enter the home. Connect only one half of the lifting frame used for both upper section 1 and 3 to upper section 2 using 3/4" bolts (one per side of section). Attach guide lines and lift into place. Attach to lower module 2 with 2-1/2" wood screws from both interior and exterior at the holes provided.

Figure 6 is an illustration of the completed form of the home.

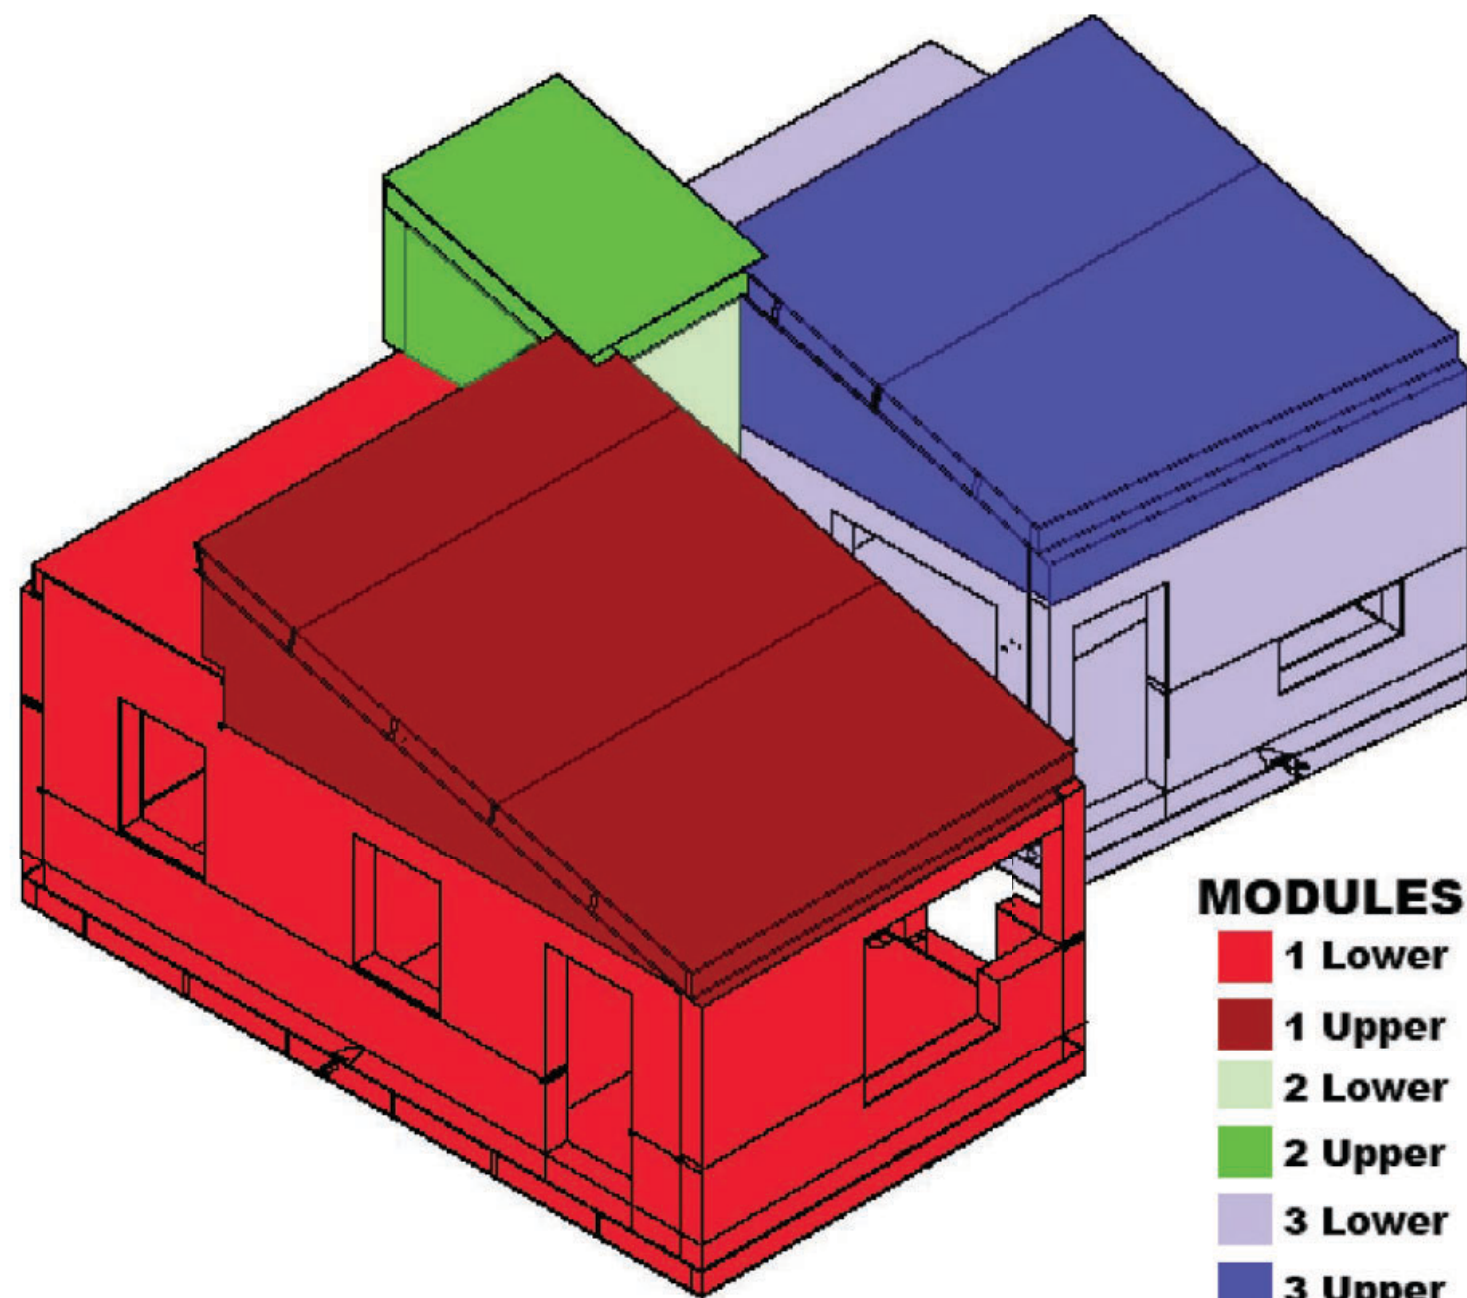


Figure 6: Completed Form

DECKS AND PLANTER:

With the installation of the home modules completed, the installation of the deck and planters can begin. The deck is broken up in to a series of 16 sections. The order in which these sections are installed is depicted in Figure 7.

Begin by installing section #1. This section is installed between module 1 and 3 of the home and is supported by the preinstalled 12" long angles. Fasten deck section to the home with 3/8" lags screws, insert into holes provided. Continue onto deck section #2, this section is again mounted to angles attached to the home and on section #1 as well as supported by additional piers (see Figure 8) similar to those used on the home. Attach deck section #2 to home and temporarily support the deck at its outer edges. Level this with section #1. With the deck section level, begin installing the piers, beginning from the outer edge working inward towards the home. Make certain that the length of 4 x 4 posts for the piers are cut accurately. This will ensure no differential settling to occur. Fasten top of 4 x 4 post of pier to angles welded on deck frames with two (2) 1/2" x 6" through bolts.

The remaining deck sections including the ramps will be attached to the previous section at provided brackets setting its elevation. The installation of the piers will continue as described for deck section 2.

Once the deck sections are complete install the planter sections. Begin by inserting 2 x 8 cantilevered joists at outer parameter of the deck. Be careful to in install the numbered joist at their corresponding number on the deck frames. Fasten joist to metal stirrups with 1/2" x 3" through bolts (see Figure 8). Each planter is constructed with slots which allow them to be slid over the joists. Install numbered planters at corresponding number on deck frame. Remove upper planter base and fastened planters to joists with 1/4" x 2" wood screws from the interior concealing any connections.

At the evacuated tubes install nine 2" x 6" aluminum tube uprights in corresponding slots in planter and slide into place until they are completely seated in metal brackets welded to the side of deck section 5. Install 1/2" x 8" through bolt below deck fastening the uprights in place.

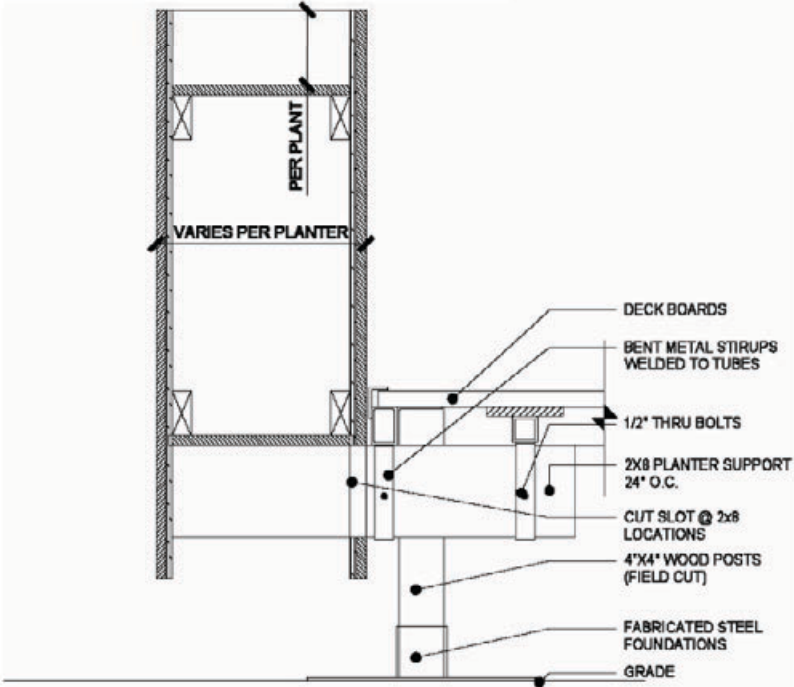


Figure 8: Deck Planter Section

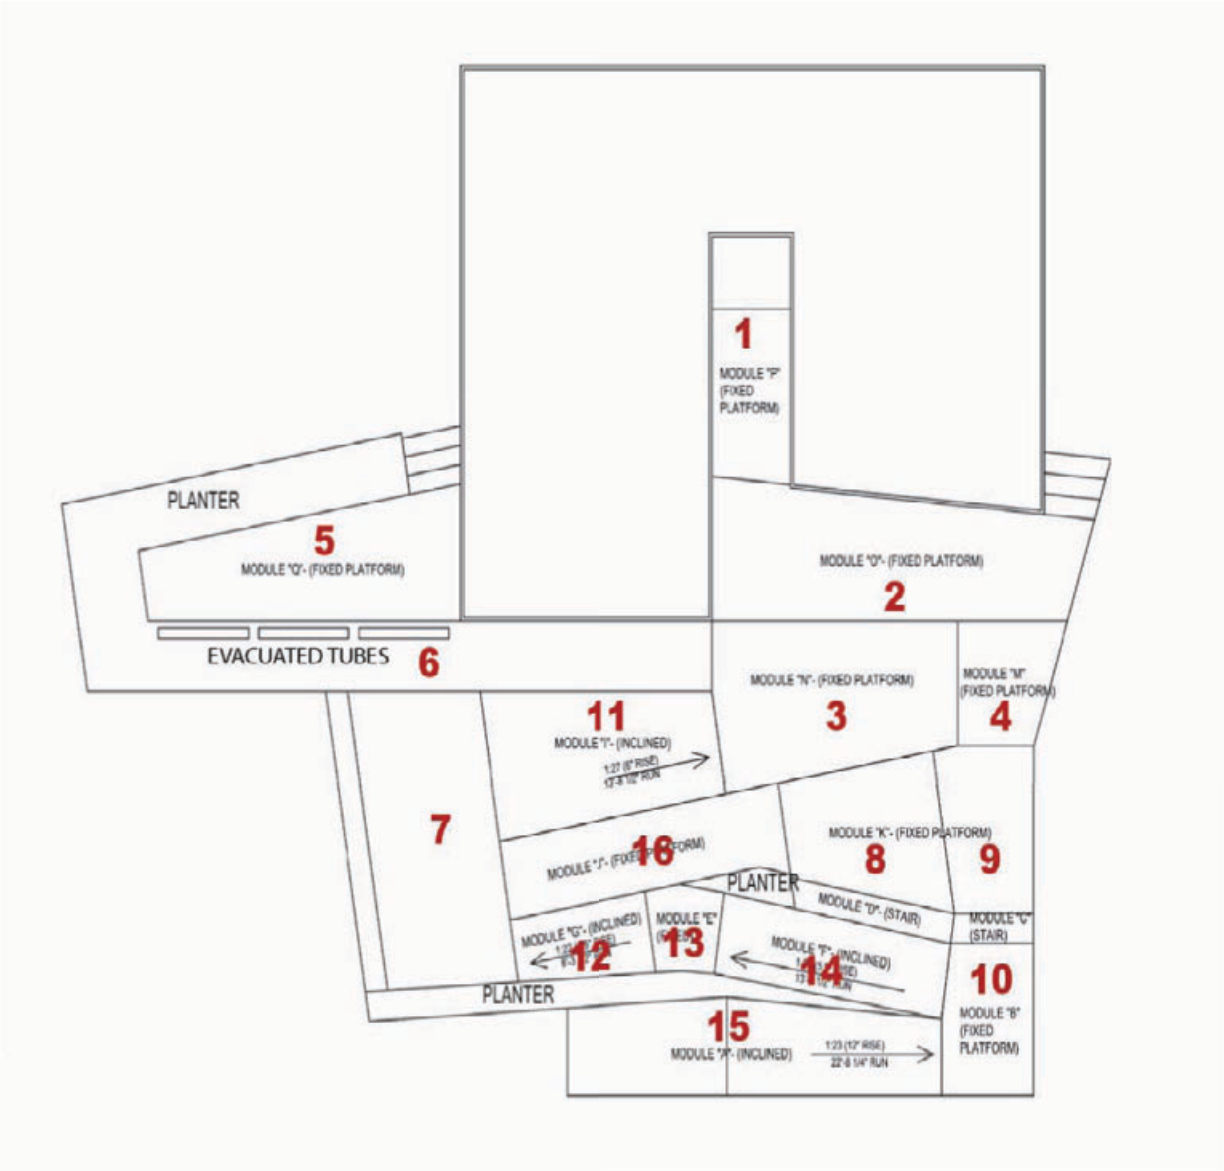


Figure 7: Deck Section Layout

//project

aloeterra
SOLAR DECATHLON 2007
LTU

//revisions

Issued for	Date
Final Construction Document Submittal	7.Aug.2007

//sheet information

date	7.Aug.2007
project number	LTU_001
scale	N.T.S.
drawn	HR
checked	PP
drawing title	Assembly/ Disassembly

//sheet number

A104

EXTERIOR RAINSCREEN INSTALLATION:

Select areas of the exterior cladding system (rainscreen) have been removed prior to shipping. These areas allow for accessibility of attachment points between upper and lower module sections. With module and deck construction completed, installation of the rainscreen panels can be performed.

Shaded areas in figure 9 represent location of removed panels. These panels are numbered and have corresponding numbers marked on the side of module sections.

Install rainscreen from bottom. Insert upper rainscreen panels behind Rheinzink roof flashing. The rainscreen panels are predrilled and shall be fastened to the modules with stainless steel screws and stainless steel decorative washers. Do not over tighten the screws.

PHOTOVOLTAIC SUPPORT AND TRELLIS:

The roof modules are prepared for installation of 2"x6" extruded aluminum photovoltaic (PV) panel supports system which transitions into trellis system above the deck. Each support has been numbered and has corresponding number marked on aluminum roof supports.

Module 1, insert correctly numbered extruded aluminum support between aluminum angles secured to roof prior to shipping (see Figure 10). Fasten extruded aluminum with 1/2" x 3" through bolts. *Note: bolts installed in the field have been colored green in Figure 10.* There are a total of six supports on module 1.

Prior to installation of supports for module 3, install trellis posts and beams at pre installed anchor points. Temporarily brace these members until trellis is securely fastened. You may begin to install PV supports, following same procedure as outlined for module 1. PV support for module 3 will continue past south wall and will turn into the trellis of the deck. Fasten in place with 1/2" x 3" through bolts. Remove temporary supports and trellis columns and continue on to PV panel installation.



Figure 9: Rainscreen Panels

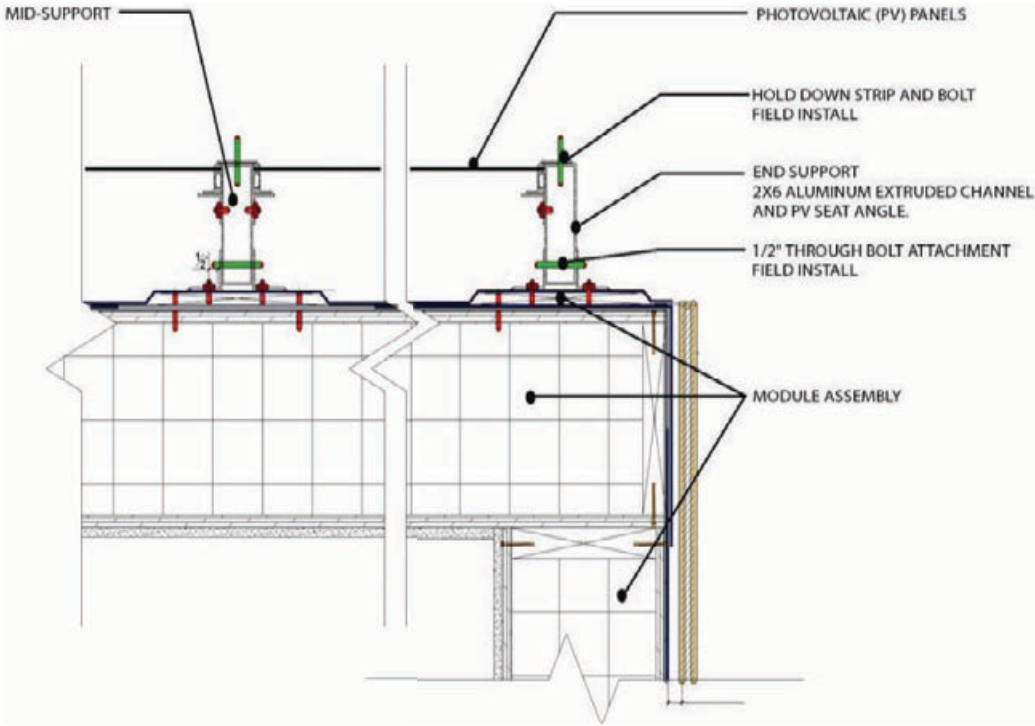


Figure 10: PV Support Detail

PHOTOVOLTAIC PANEL INSTALLATION:

Warning and Safety:

Verify proper grounding of integrated mounting system to earth prior to installation of PV panels.

The PV panels generate electricity when exposed to light. Arrays of many modules can cause lethal shock or burn. To reduce risk of shock or burn cover PV panels with opaque material during installation and wiring. Do not touch terminals with bare hands.

Do not step on PV panels.

Installation:

PV panels are installed between the 2 x 6 extruded aluminum tubes located on the roof (see Figure 10). Slide each panel in place from top down till they rest securely against stop at bottom of extrusion. Module 1 houses a total 20 panels and module 3 houses 16 panels. Connect necessary wiring of PV panels so that there are three panels in a string and 12 strings in a parallel. This is to be done at the same time the panels are laid in place. Secure panels in place by installing aluminum strip and fasten with supplied machine thread bolts (see Figure 10). Note: Strips are to be installed with neoprene gasket abutting frame of PV panels.

Route wires through wire loops located on inside of aluminum extrusions. All wires are to be routed towards top of roof and over to combiner boxes mounted on side of solar chimney.

BATTERY TRAILER AND ELECTRICAL CONNECTION:

A Trailer will only be utilized in Washington DC for the competition. Battery storage will be determined at later date for final site installation.

Refer to wiring diagrams in contract documents for proper installation of electrical system connection. Inter-module connections will be done in a series of junction boxes provided in the electrical closet located in module 2. All wires from modules are pre-labeled and connect via wire nuts to corresponding labeled wires leading to main breaker panel. **Important:** Verify that the main breaker is in the off position prior to connection of any wire.

MECHANICAL CONNECTIONS:

All of the rigid duct work will be installed in the modules. A flex duct connection for the supply ductwork will be made at the intersection of module 1 & 2 as well as between module 2 & 3.

Energy Recovery Ventilator:

Install the Energy Recovery Ventilator (ERV) in the upper portion of the solar chimney. Attach necessary electrical wiring to junction box located adjacent to ERV. Make duct connection from ERV to rigid sleeve penetrating ceiling of electrical closet with 6" diameter flex duct. Connect rigid duct in electrical closet to rigid duct stubs located a side walls of electrical closet. Connect ERV to exhaust duct and intake duct by means of 6" flex duct.

AC Condensing Unit:

Install DC Flex-Cool Condensing Unit on east exterior wall of solar chimney. Route refrigerant hoses from fan coil located above mechanical closet to condensing units through provided holes. Extreme care should be taken not to cut or crimp refrigerant hose. Follow manufactures installation manual for proper tightening torque specification for #6 and #10 hoses. Unit will be fully charged with R134A refrigerant prior to shipping.

Hydronic In-Floor Heating System:

All hydronic in-floor heating pipes will be installed in the modules prior to shipping. Remove finish floor panel in module 2 and route lines from module 1 and 3 through floor to copper fittings located approximately 4" above floor of electrical closet. Extreme care should be take when routing pipe to avoid crimping. System will be filled with distilled water prior to shipping. Remove end caps from tubes one at a time and connect to proper manifold lead. Pipes will be labeled return or supply. There are a total of eight pipes, four supply and four returns. Bleed system and check for leaks prior to reinstallation of finish floor panel.

PLUMBING CONNECTIONS:

Evacuated Tube Installation:

Three evacuated tube solar collectors are located at the southwest corner of the home (see Figure 7). Install evacuated tubes to aluminum uprights installed during the assembly of the deck and planter sections. Connect supply and return lines from the home to corresponding supply and return manifold located at top of the evacuated tubes.

Potable Water Supply:

Located on the trailer with the batteries will be one 450 gallon water supply tank, pressure tank and booster pump. Connect potable water line from trailer to fitting at module 1 along north wall. Connect threaded fitting in mechanical closet which were removed for shipping to minimize damage due to vibration. Pressurize and check for leaks.

Waste Water:

Connect remaining waste water pipe under home to leads installed prior to shipping. In line connection should be made using "Fernco" style flexible pipe connectors. Connect waste water line to waste water tank located beneath home (competition only).

For final site installation all connection shall be rigid PVC pipe couplings and fittings. Connect waste water line to municipal sanitary sewer or approved septic system.

INTERIOR FINISHES:

All interior finishes will be installed prior to shipping, with the exception of furniture. Portion of the interior trim was remove prior to shipping to access points of attachment.

These locations are:

- Sill below clerestory windows in kitchen and bedroom;
- Corner of wall leading from kitchen to back hall and corner of wall form master bedroom to back hall (see Figure 5);
- Trim above soffit in living room and master bedroom.

Reinstall listed trim pieces, inspect home for any cracks or damage which may have occurred during shipping, and repair and repaint as necessary.

LANDSCAPING:

Install plant material in planters and cover with mulch. Water plant material during installation and monitor during course of the competition.

DISASSEMBLY:

IMPORTANT: STEPS LISTED BELOW ARE CRITICAL PRIOR TO DISASSEMBLING HOME IN REVERSE ORDER OF ASSEMBLY INSTRUCTIONS.

MECHANICAL DISASSEMBLY:

Refer to manufactures specification for ac condenser shut down procedures. Refrigerant will be evacuated for pipes and contained in compressor for disassemble and shipping. Verify that all valves are shut off to prevent and leaking of R134A refrigerant.

ATTENTION:

Disconnect PV and battery banks from DC Combiner Box by using the three PV disconnect and three battery bank disconnect switches. If there is any AC source present (from a generator or grid) disconnect that source as well. ALL Breakers must be switched to the off position in both the AC and DC distribution boxes.

CHARGE CONTROLLER DISASSEMBLY:

Open the front cover and disconnect the wiring from the PV+ and PV- terminals as well as the Bat+ and Bat- wiring. Remove the data cable from the charge controller. Unscrew the mounting screws from the charge controller mounts. Package the controller properly for shipping.

INVERTER/CHARGER DISASSEMBLY:

Open the front cover and disconnect the DC wiring from the DC combiner box. Unscrew the AC Inverter cover and remove the AC in and out source as well as the AC in and out load wiring. Disconnect the Remote Temperature Sensor on the main Inverter and disconnect the data cables from each of the inverters. Once disconnected, unscrew the four mounting screws. Please note that two screws on the inside of the mounting plate **WILL** hold the inverter in place even with the four mounting screws removed. Have a minimum of two people to lift and remove the inverter from the hanging screws and package the inverter properly for shipping.

MODULE ELECTRICAL DISASSEMBLY:

Prior to performing this step, verify that ALL sources of power are disconnected. Unscrew the junction box cover and unscrew the electrical nut on each of the branch conductors. Please note the labeling of the branch circuits and **DO NOT RECONNECT** without verifying the source and destination of each circuit.

BATTERY TRAILER DISASSEMBLY:

Prior to servicing or disassembly, disconnect the battery bank with the battery disconnect switch inside the trailer. Unbolt each conductor to the positive and negative bus bar. Take these conductors and feed them back to the electrical closet inside the home.

PHOTOVOLTAIC REMOVAL:

Cover PV panels with opaque material to avoid shock or burns prior to performing any of these steps. Disconnect PV wiring at the combiner box, and feed lines back to panels. Remove bolts on retainer strip and begin lifting out panels--work from the highest point down to lowest. Disconnect individual wire leads as panels are removed. Package for shipping.

GROUNDING ROD REMOVAL:

Do this step after ALL disassembly is complete. Remove the PVC pipe that covers the grounding conductor and grounding rod. Disconnect the #6 AWG conductor and place it to avoid damage during shipping. Remove the grounding rod from the soil and package properly for shipping.

PLUMBING DISSASSEMBLY:

Important: Waste water must be pumped from tank prior to removing sanitary pipes. Reverse steps during assembly for under-module and interior connection.

GENERAL DISASSEMBLY NOTES:

Remove furniture and items from interior prior to disassembly of home.

Use proper shoring and bracing to support sections of deck and foundation beams during disassembly to avoid injury.

Package and secure all items properly for shipping.

Shrink wrap modules prior to shipping to protect home from damage caused by adverse weather conditions, wind, and road debris.

Walk entire site picking up any construction debris and discard properly. Site must be left clean upon exiting.

//project

aloterra

SOLAR DECATHLON 2007

LTU

//revisions


Issued for	Date
Final Construction Document Submittal	7.Aug.2007

//sheet information

date	7.Aug.2007
project number	LTU_001
scale	N.T.S.
drawn	HR
checked	PP
drawing title	Assembly/ Disassembly

//sheet number

A107

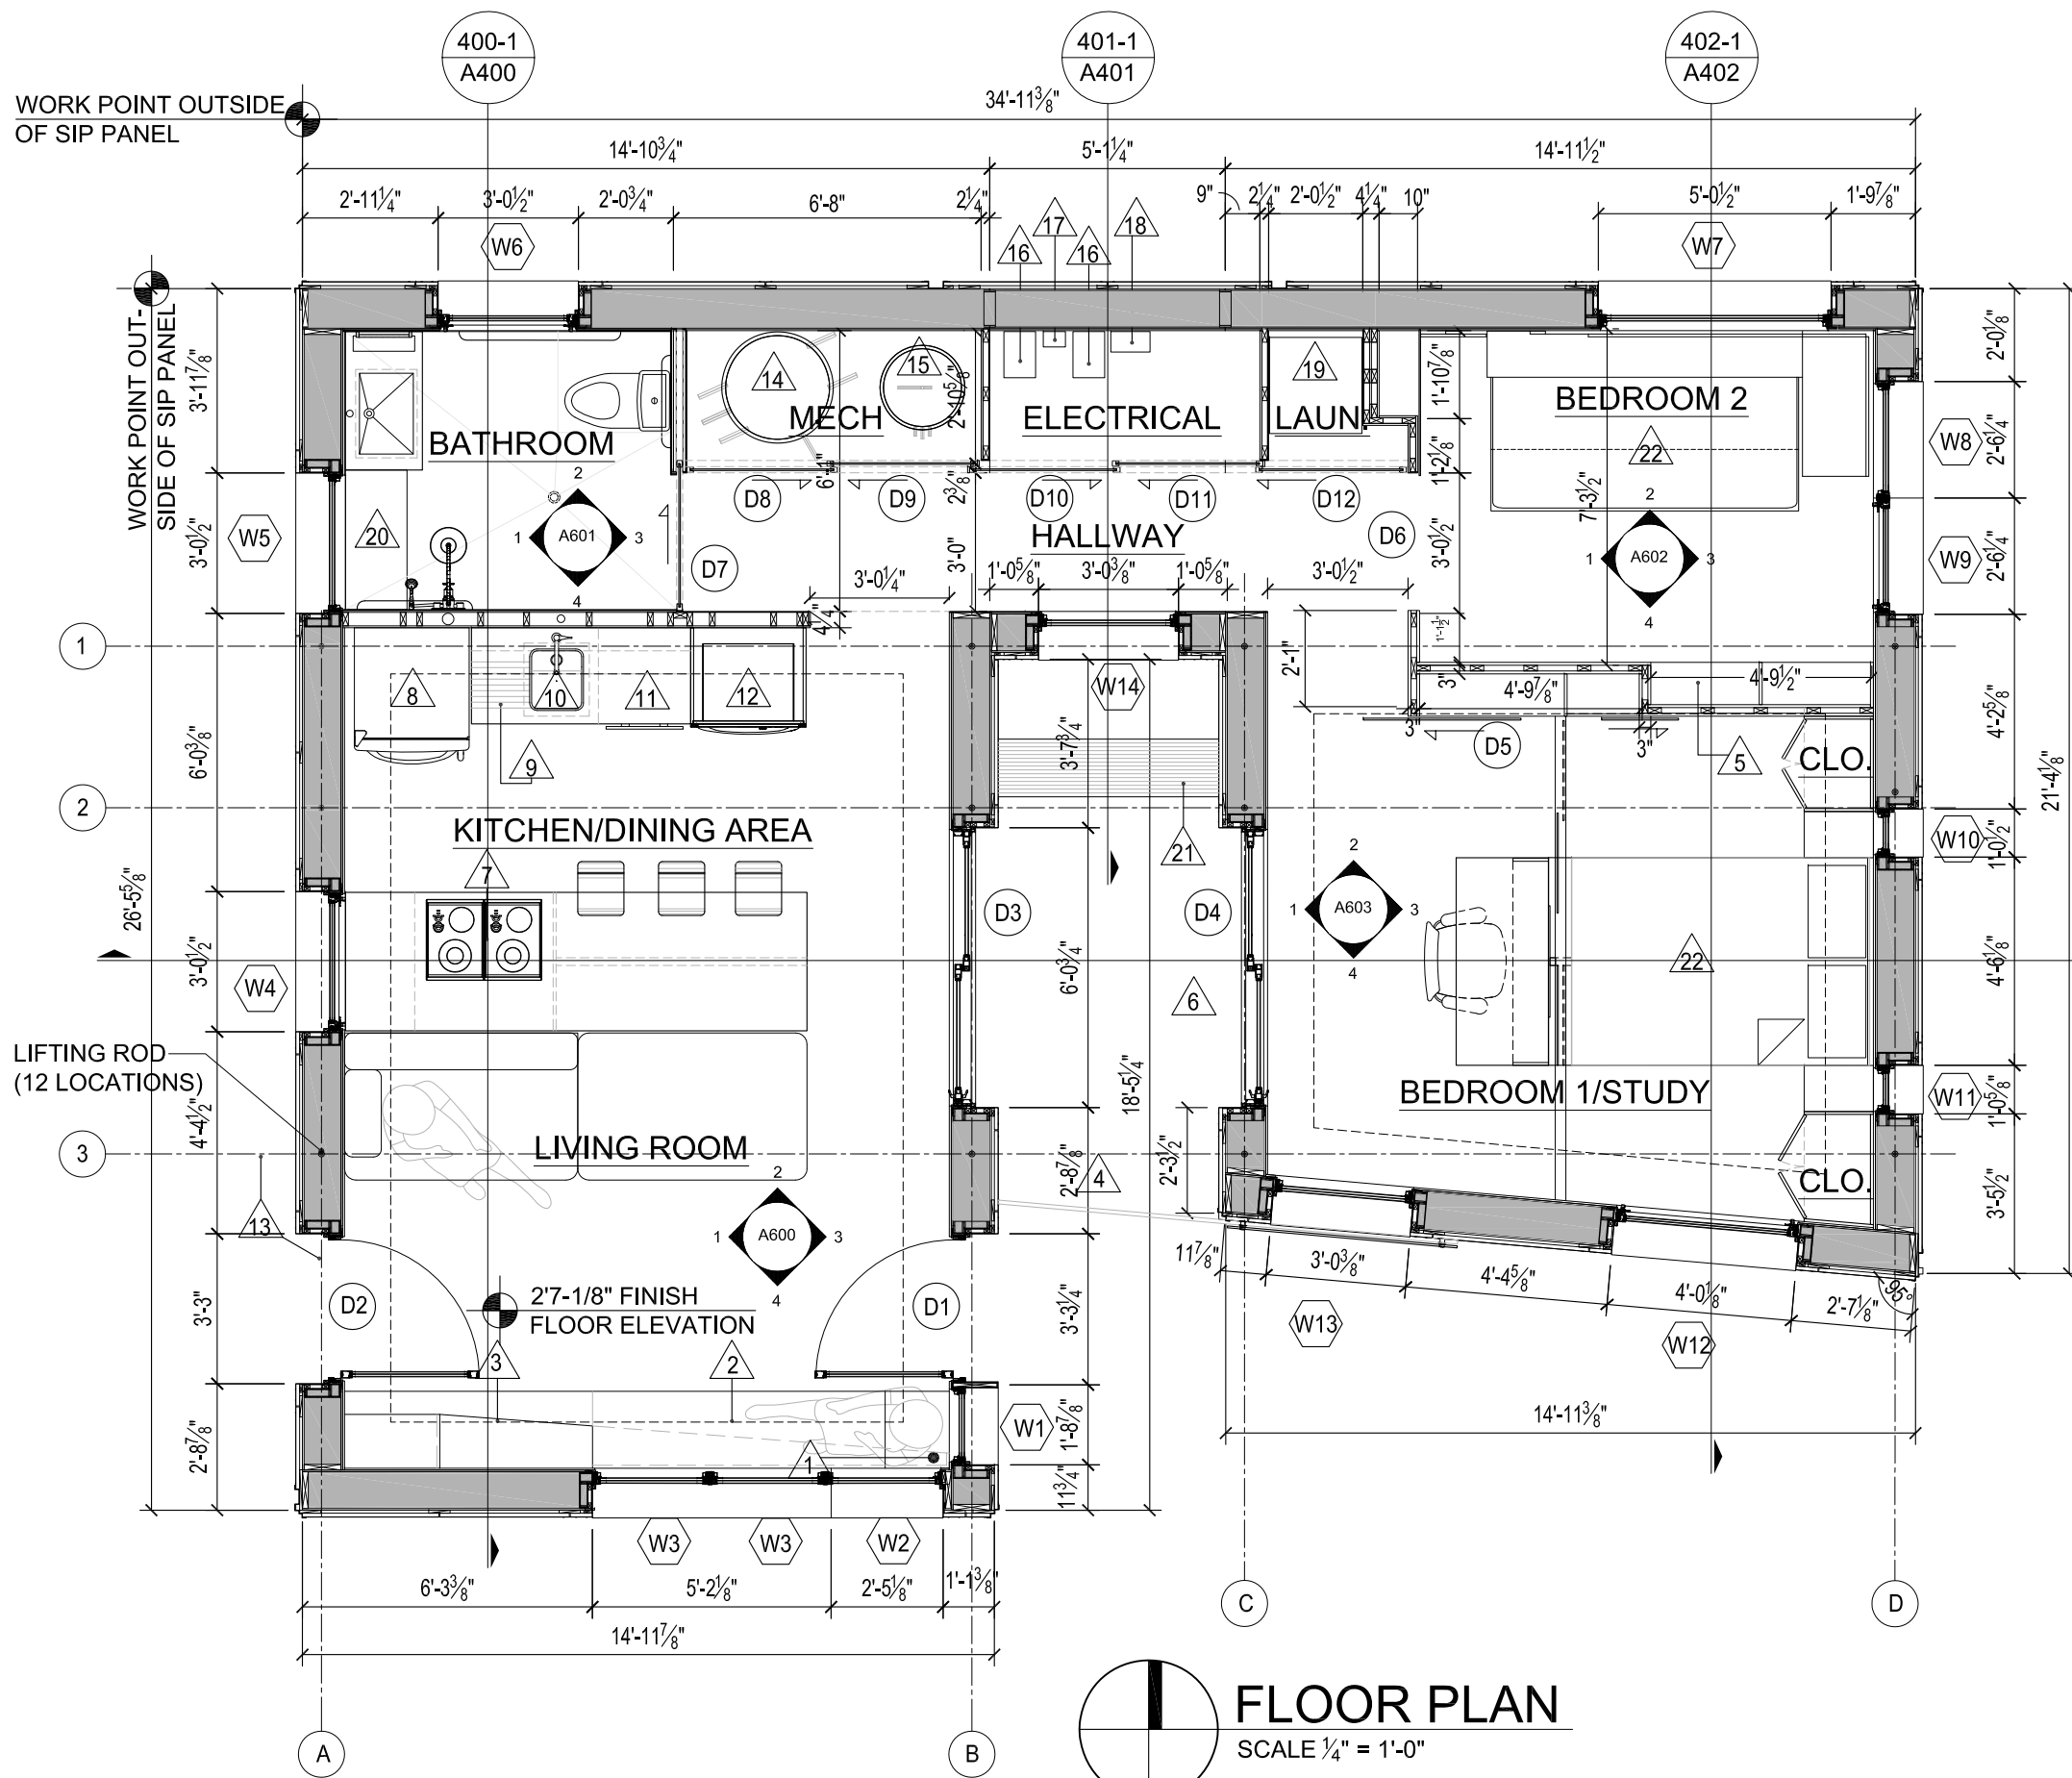

NOTES BY SYMBOL "△"


1. BENCH SEAT HEIGHT TRANSITIONS FROM 1'-6" TO 3'-0"
2. BENCH SEAT AT 1'-6" W/ STORAGE BELOW
3. BENCH SEAT BECOMES ENTERTAINMENT UNIT
4. SLIDING TRELLIS DOOR
5. SHELVING UNIT
6. EXTERIOR SLIDING DOORS CENTERED ON AXIS
7. BARRIER FREE SPACE BELOW COOKTOP
8. REFRIGERATOR
9. 34" HIGH COUNTER GROOVED FOR DRAINAGE
10. SINK AREA OPEN UNDERNEATH FOR ACCESSIBLTY
11. 34" HIGH COUNTER W/ DISHWASHER BELOW
12. BOTTOM OF CONVECTION OVEN AT 34" FROM FINISH FLOOR.
13. LIFTING POINT CENTERLINES - SEE SHEET S103 FOR DIMENSIONS
14. 60 GALLON HOT WATER TANK
15. 80 GALLON HOT WATER TANK
16. POWER INVERTER(S)
17. CHARGE CONTROLLER(S)
18. BREAKER BOX(ES)
19. STACKED WASHER/DRYER
20. FOLD DOWN SHOWER BENCH SEAT
21. COURTYARD BENCH SEAT
22. BUILT-IN BED/ DESK FURNITURE

GENERAL NOTES

1. BATTERIES ARE LOCATED OUTSIDE OF NORTH WALL
2. ALL EXTERIOR CORNER DIMENSIONS ARE MEASURED TO SIP PANEL EDGE AND ALL WINDOW AND DOOR DIMENSIONS ARE MEASURED TO ROUGH OPENING
3. DECK NO SHOWN FOR CLARITY

FLOOR PLAN

SCALE 1/4" = 1'-0"

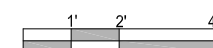

//project

//revisions

Issued for Date

Final Construction Document Submittal 7.Aug.2007

//sheet information

date
1.June.2007
project number
LTU_001
scale
-
drawn
SS
checked
PP
drawing title

Floor Plan

//sheet number

A202

aloterra
LTU SOLAR DECATHLON 2007

ROOM FINISH SCHEDULE									
ROOM NAME	FLOOR		WALLS				CEILING		REMARKS
	SUB	FINISH	NORTH	SOUTH	EAST	WEST	MATERIAL	HEIGHT	
LIVING ROOM	SIP/ RADIANT HEATING BOARD	¾" ASH WOOD	N/A	SIP, GYPSUM BOARD, PAINT	SIP, GYPSUM BOARD, PAINT	SIP, GYPSUM BOARD, PAINT	SIP, GYPSUM BOARD, PAINT	VARIES	OPEN TO KITCHEN/DINING AREA ON NORTH SIDE
KITCHEN/DINING ROOM	SIP/ RADIANT HEATING BOARD	¾" ASH WOOD	GYPSUM BOARD, ⅝"x⅝" GLASS TILE BACKSPLASH	N/A	SIP, GYPSUM BOARD, PAINT	SIP, GYPSUM BOARD, PAINT	SIP, GYPSUM BOARD, PAINT	VARIES	OPEN TO LIVING ROOM ON SOUTH SIDE
BATHROOM	SIP/ MUD SET	3"x6"x⅝ ₁₆ " GLASS TILE	⅝"x⅝ ₈ " GLASS TILE	⅝"x⅝ ₈ " GLASS TILE	⅝"x⅝ ₈ " GLASS TILE	⅝"x⅝ ₈ " GLASS TILE	WOOD STUDS, GYPSUM BOARD, WATER PROOF PAINT	VARIES	WET ROOM WITH ROLL ON WATERPROOF MEMBRANE ON ALL SIDES
MECHANICAL	SIP	METAL PAN	SIP, GYPSUM BOARD, PAINT	N/A	SIP, GYPSUM BOARD, PAINT	SIP, GYPSUM BOARD, PAINT	SIP, GYPSUM BOARD, PAINT	VARIES	-
ELECTRICAL	SIP/ PLYWOOD	¾" ASH WOOD	SIP, GYPSUM BOARD, PAINT	N/A	SIP, GYPSUM BOARD, PAINT	SIP, GYPSUM BOARD, PAINT	SIP, GYPSUM BOARD, PAINT	VARIES	-
LAUNDRY	SIP/ PLYWOOD	¾" ASH WOOD	SIP, GYPSUM BOARD, PAINT	N/A	SIP, GYPSUM BOARD, PAINT	SIP, GYPSUM BOARD, PAINT	SIP, GYPSUM BOARD, PAINT	VARIES	-
BEDROOM	SIP/ RADIANT HEATING BOARD	¾" ASH WOOD	SIP, GYPSUM BOARD, PAINT	FINISH GRADE PLYWOOD, GYPSUM BOARD, PAINT	SIP, GYPSUM BOARD, PAINT	SIP, GYPSUM BOARD, PAINT	WOOD STUDS, GYPSUM BOARD, PAINT	VARIES	-
MASTER BEDROOM/STUDY	SIP/ RADIANT HEATING BOARD	¾" ASH WOOD	FINISH GRADE PLYWOOD, GYPSUM BOARD, PAINT	SIP, GYPSUM BOARD, PAINT	SIP, GYPSUM BOARD, PAINT	SIP, GYPSUM BOARD, PAINT	SIP, GYPSUM BOARD, PAINT	VARIES	-
EXTERIOR	N/A	N/A	SIP, CEDAR RAINSCREEN	SIP, CEDAR RAINSCREEN	SIP, CEDAR RAINSCREEN	SIP, CEDAR RAINSCREEN	N/A	N/A	SEE NOTE BELOW
EXTERIOR WALL NOTE:									
SIP - R-CONTROL STRUCTURAL INSULATED PANELS WITH OSB, COVERED WITH GYPSUM AND PAINTED ON INTERIOR, EXTERIOR WRAPPED WITH DUPONT TYVEK THERMAWRAP AND COVERED WITH CEDAR RAINSCREEN PANELS CUT TO FIT									

WINDOW SCHEDULE						
MARK	SIZE			TYPE	MATERIAL	REMARKS
	WIDTH	HEIGHT*	WINDOW HGT			
W1	1'-8"	6'-8"	3'-8"	44" PICTURE	FIBERGLASS	MOVEABLE TABLE / WINDOW SCREEN FITS INTO FRAME
W2	2'-6"	6'-8"	3'-8"	44" PICTURE	FIBERGLASS	
W3	2'-6"	6'-8"	5'-2"	44" PICTURE/18" AWNING	FIBERGLASS	WINDOW UNIT: BASE - 18" AWNING WINDOW; TOP- 44" PICTURE WINDOW. (2) MULLED TOGETHER AND MULLED TO W2
W4	3'-0"	6'-8"	4'-2"	CASEMENT	FIBERGLASS	-
W5	3'-0"	6'-8"	4'-2"	PICTURE	FIBERGLASS	FROSTED GLASS
W6	3'-0"	6'-8"	1'-6"	AWNING	FIBERGLASS	
W7	5'-0"	6'-8"	1'-6"	PICTURE	FIBERGLASS	
W8	2'-6"	6'-8"	1'-6"	PICTURE	FIBERGLASS	-
W9	2'-6"	6'-8"	4'-2"	CASEMENT	FIBERGLASS	EGRESS
W10	1'-0"	6'-8"	4'-2"	PICTURE	FIBERGLASS	-
W11	1'-0"	6'-8"	4'-2"	PICTURE	FIBERGLASS	-
W12	4'-0"	3'-0"	1'-6"	AWNING	FIBERGLASS	-
W13	3'-0"	6'-8"	6'-6"	60" PICTURE/ 18" HOPPER	FIBERGLASS	WINDOW UNIT: BASE - 18" HOPPER WINDOW; TOP - 42" PICTURE WINDOW.
W14	3'-0"	6'-8"	6'-6"	60" PICTURE/18" AWNING	FIBERGLASS	WINDOW UNIT: BASE - 18" AWNING WINDOW; TOP - 42" PICTURE WINDOW.
W15	3'-0"	14'- 6 1/2"	2'-0"	PICTURE	FIBERGLASS	-
W16	3'-0"	14'- 6 1/2"	2'-0"	AWNING	FIBERGLASS	-
WINDOW NOTE:						
FIBERGLASS FRAMING, ELECTROCHROMIC, TRIPLE GLAZED, LOW-E ON 2-3 SURFACES, ARGON/KRYPTON GAS INFILL, U VALUE = <.20 *HEIGHT FROM FINISH FLOOR						

DOOR SCHEDULE						
DOOR				HARDWARE	REMARKS	
MARK	SIZE					MATERIAL
	WDTH	HEIGHT	THICK			
D1	3'-0"	6'-8"	0'-2"	FIBERGLASS	ENTRANCE LOCK	FRONT DOOR W/ FULL GLASS LITE AND INTEGRATED ELECTROCHOMATIC SAGE GLASS
D2	3'-0"	6'-8"	0'-2"	FIBERGLASS	ENTRANCE LOCK	FRONT DOOR W/ FULL GLASS LITE AND INTEGRATED ELECTROCHOMATIC SAGE GLASS
D3	6'-0"	6'-8"	0'-1 3/4"	FIBERGLASS	ENTRANCE LOCK	EXTERIOR SLIDING DOOR
D4	6'-0"	6'-8"	0'-1 3/4"	FIBERGLASS	ENTRANCE LOCK	EXTERIOR SLIDING DOOR
D5	3'-5"	7'-0"	0'-1/2"	3FORM		INTERIOR SLIDING DOOR
D6	3'-4"	7'-0"	0'-1/2"	3FORM		INTERIOR SLIDING DOOR
D7	3'-0"	6'-8"	0'-1/2"	3FORM	POCKET DOOR	INTERIOR SLIDING DOOR
D8	3'-3 1/8"	8'-0"	0'-1/2"	3FORM		INTERIOR SLIDING DOOR
D9	3'-3 1/8"	8'-0"	0'-1/2"	3FORM		INTERIOR SLIDING DOOR
D10	3'-3 1/8"	8'-0"	0'-1/2"	3FORM		INTERIOR SLIDING DOOR
D11	3'-3 1/8"	8'-0"	0'-1/2"	3FORM		INTERIOR SLIDING DOOR
D12	3'-3 1/8"	8'-0"	0'-1/2"	3FORM		INTERIOR SLIDING DOOR
DOOR NOTE:						
ALL EXTERIOR DOORS BY ACCURATE DORWIN, BLACK FIBERGLASS FRAME UNLESS OTHERWISE NOTED. ALL INTERIOR DOORS BY 3FORM, CHROMA DOOR PANELS IN ZIRCON FINISH						

1
A001

SCHEDULES
NOT TO SCALE

//project

aloterra

SOLAR DECATHLON 2007

LTU

//revisions

Issued for	Date
Final Construction Document Submittal	7.Aug.2007

//sheet information

date

7.Aug.2007

project number

LTU_001

scale

N.T.S.

drawn

SS

checked


PP

drawing title

Schedules

//sheet number

A203

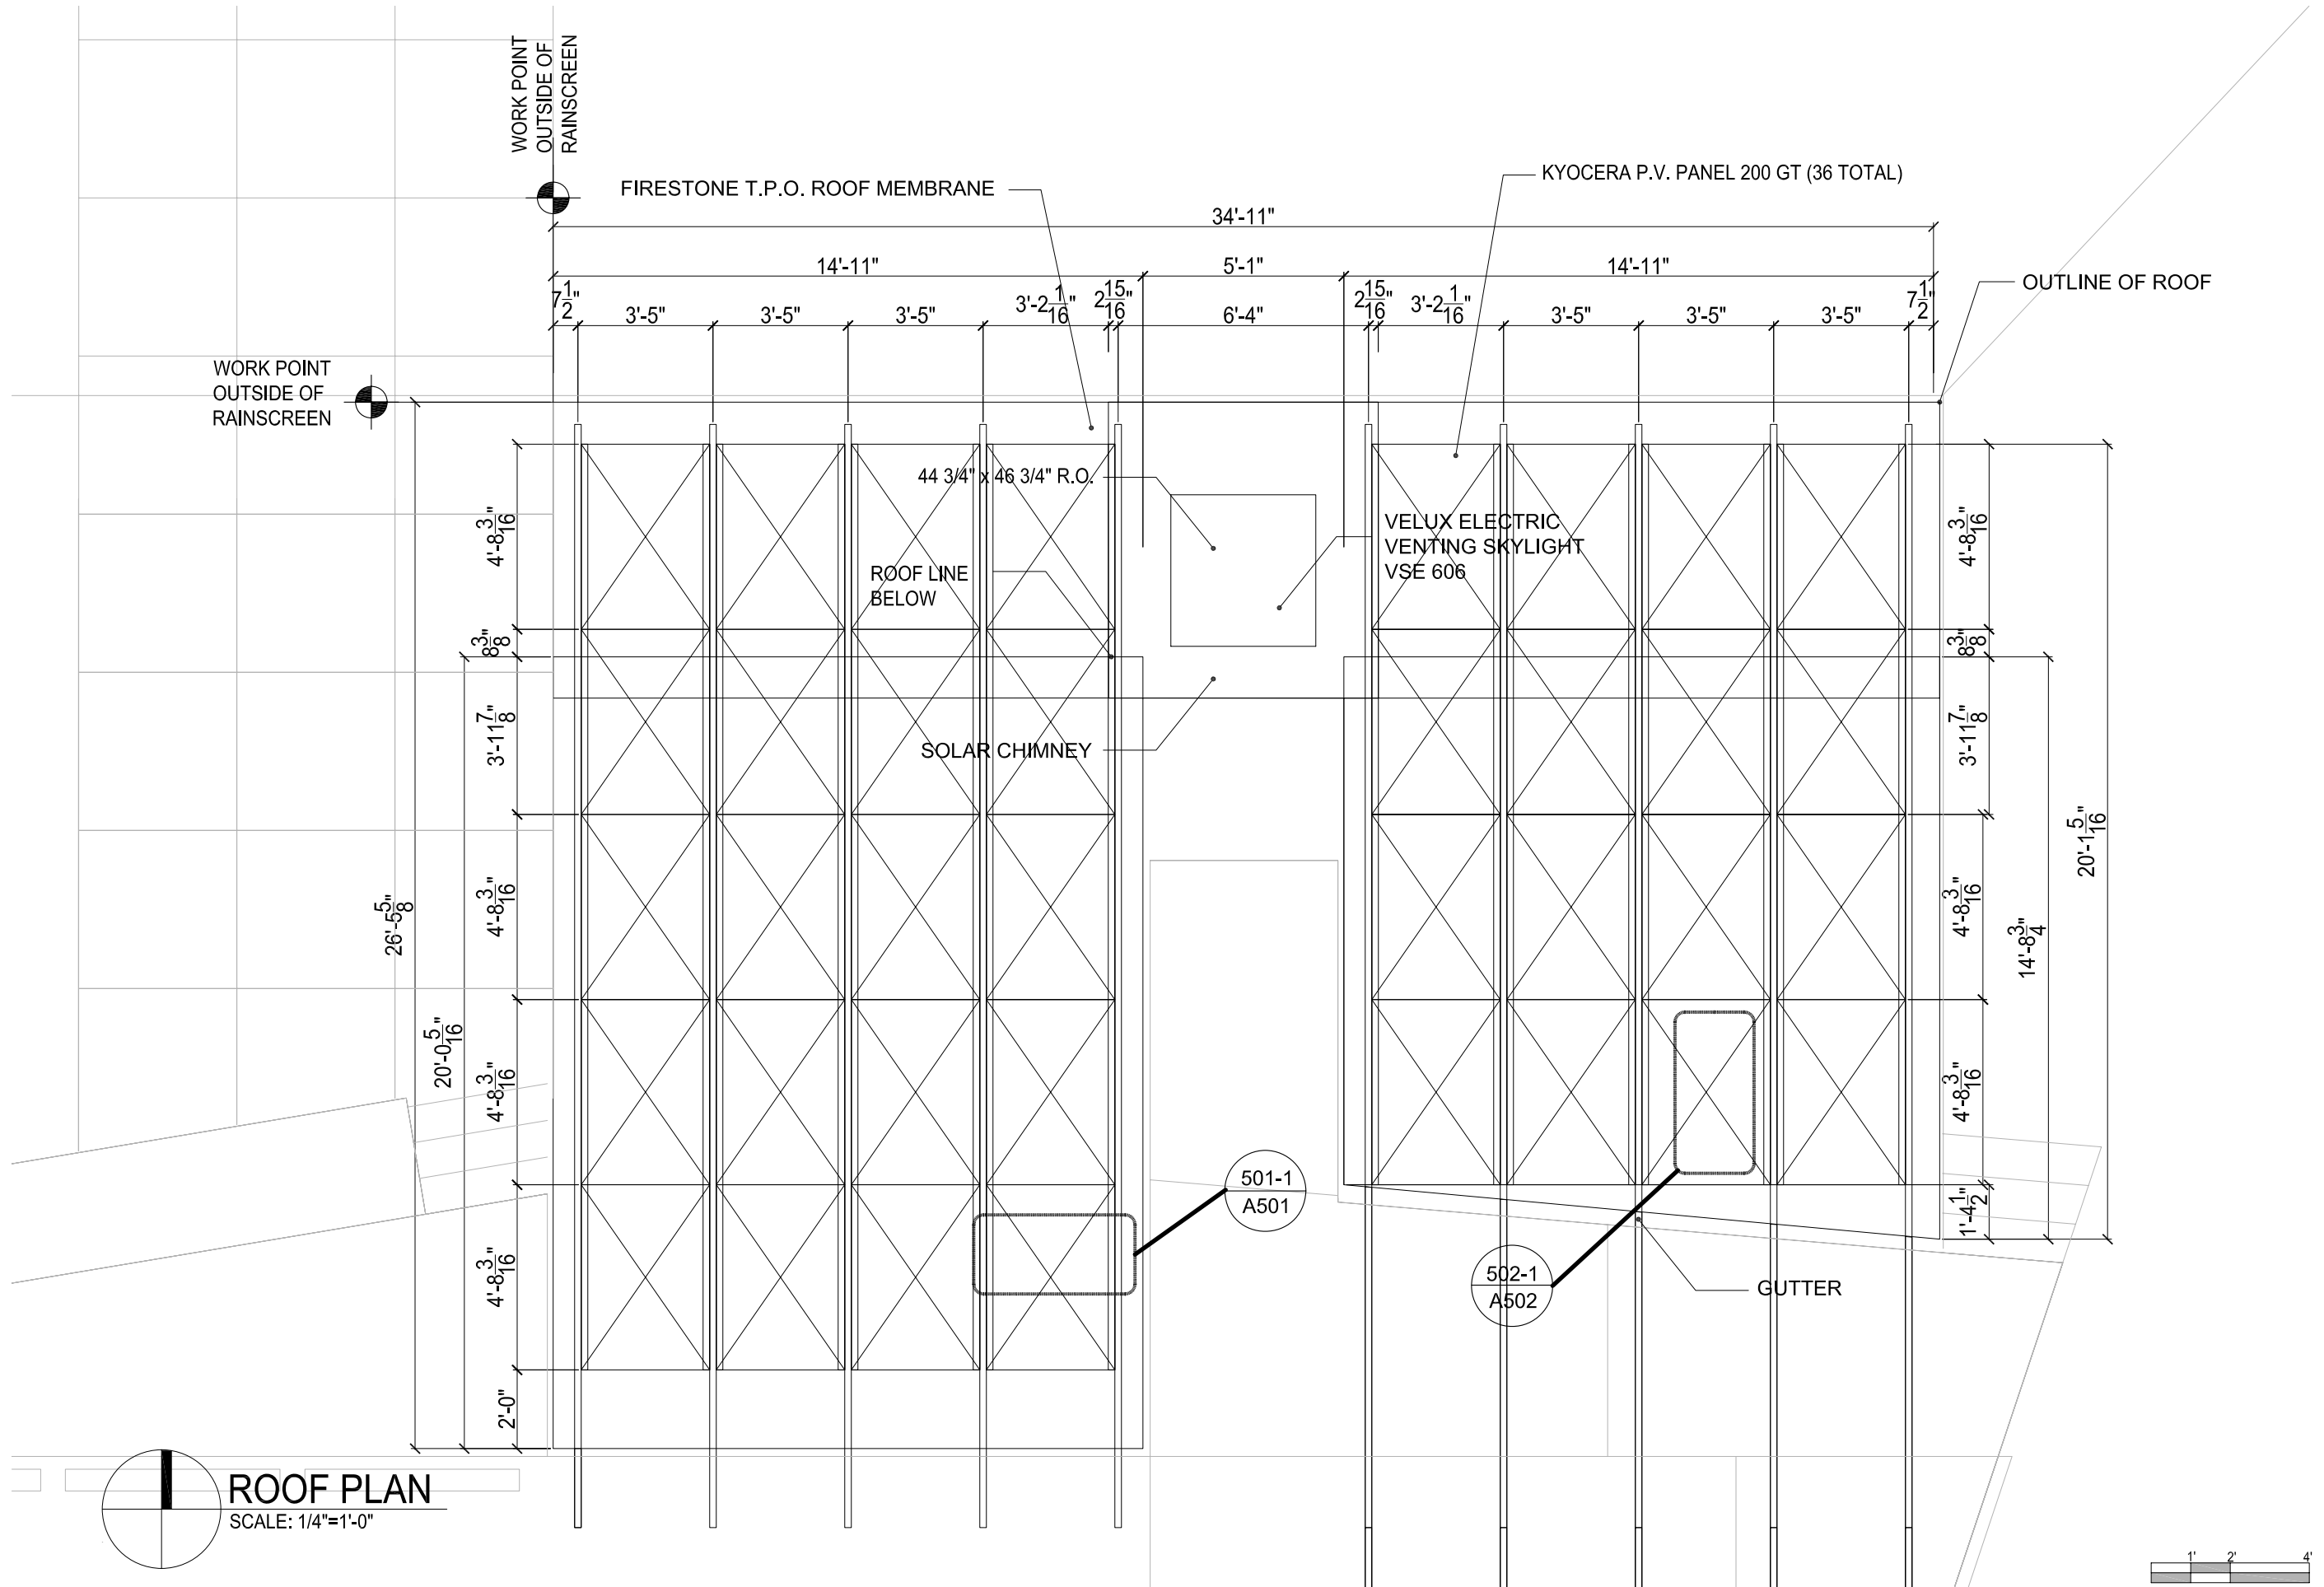

//project

aloeterra
LTU SOLAR DECATHLON 2007

//revisions	
Issued for	Date
Final Construction Document Submittal	7.Aug.2007

//sheet information

date
7.Aug.2007

project number
LTU_001

scale
1/4"=1'-0"



drawn
CS

checked
PP

drawing title
Roof Plan

//sheet number

A204

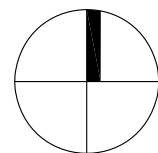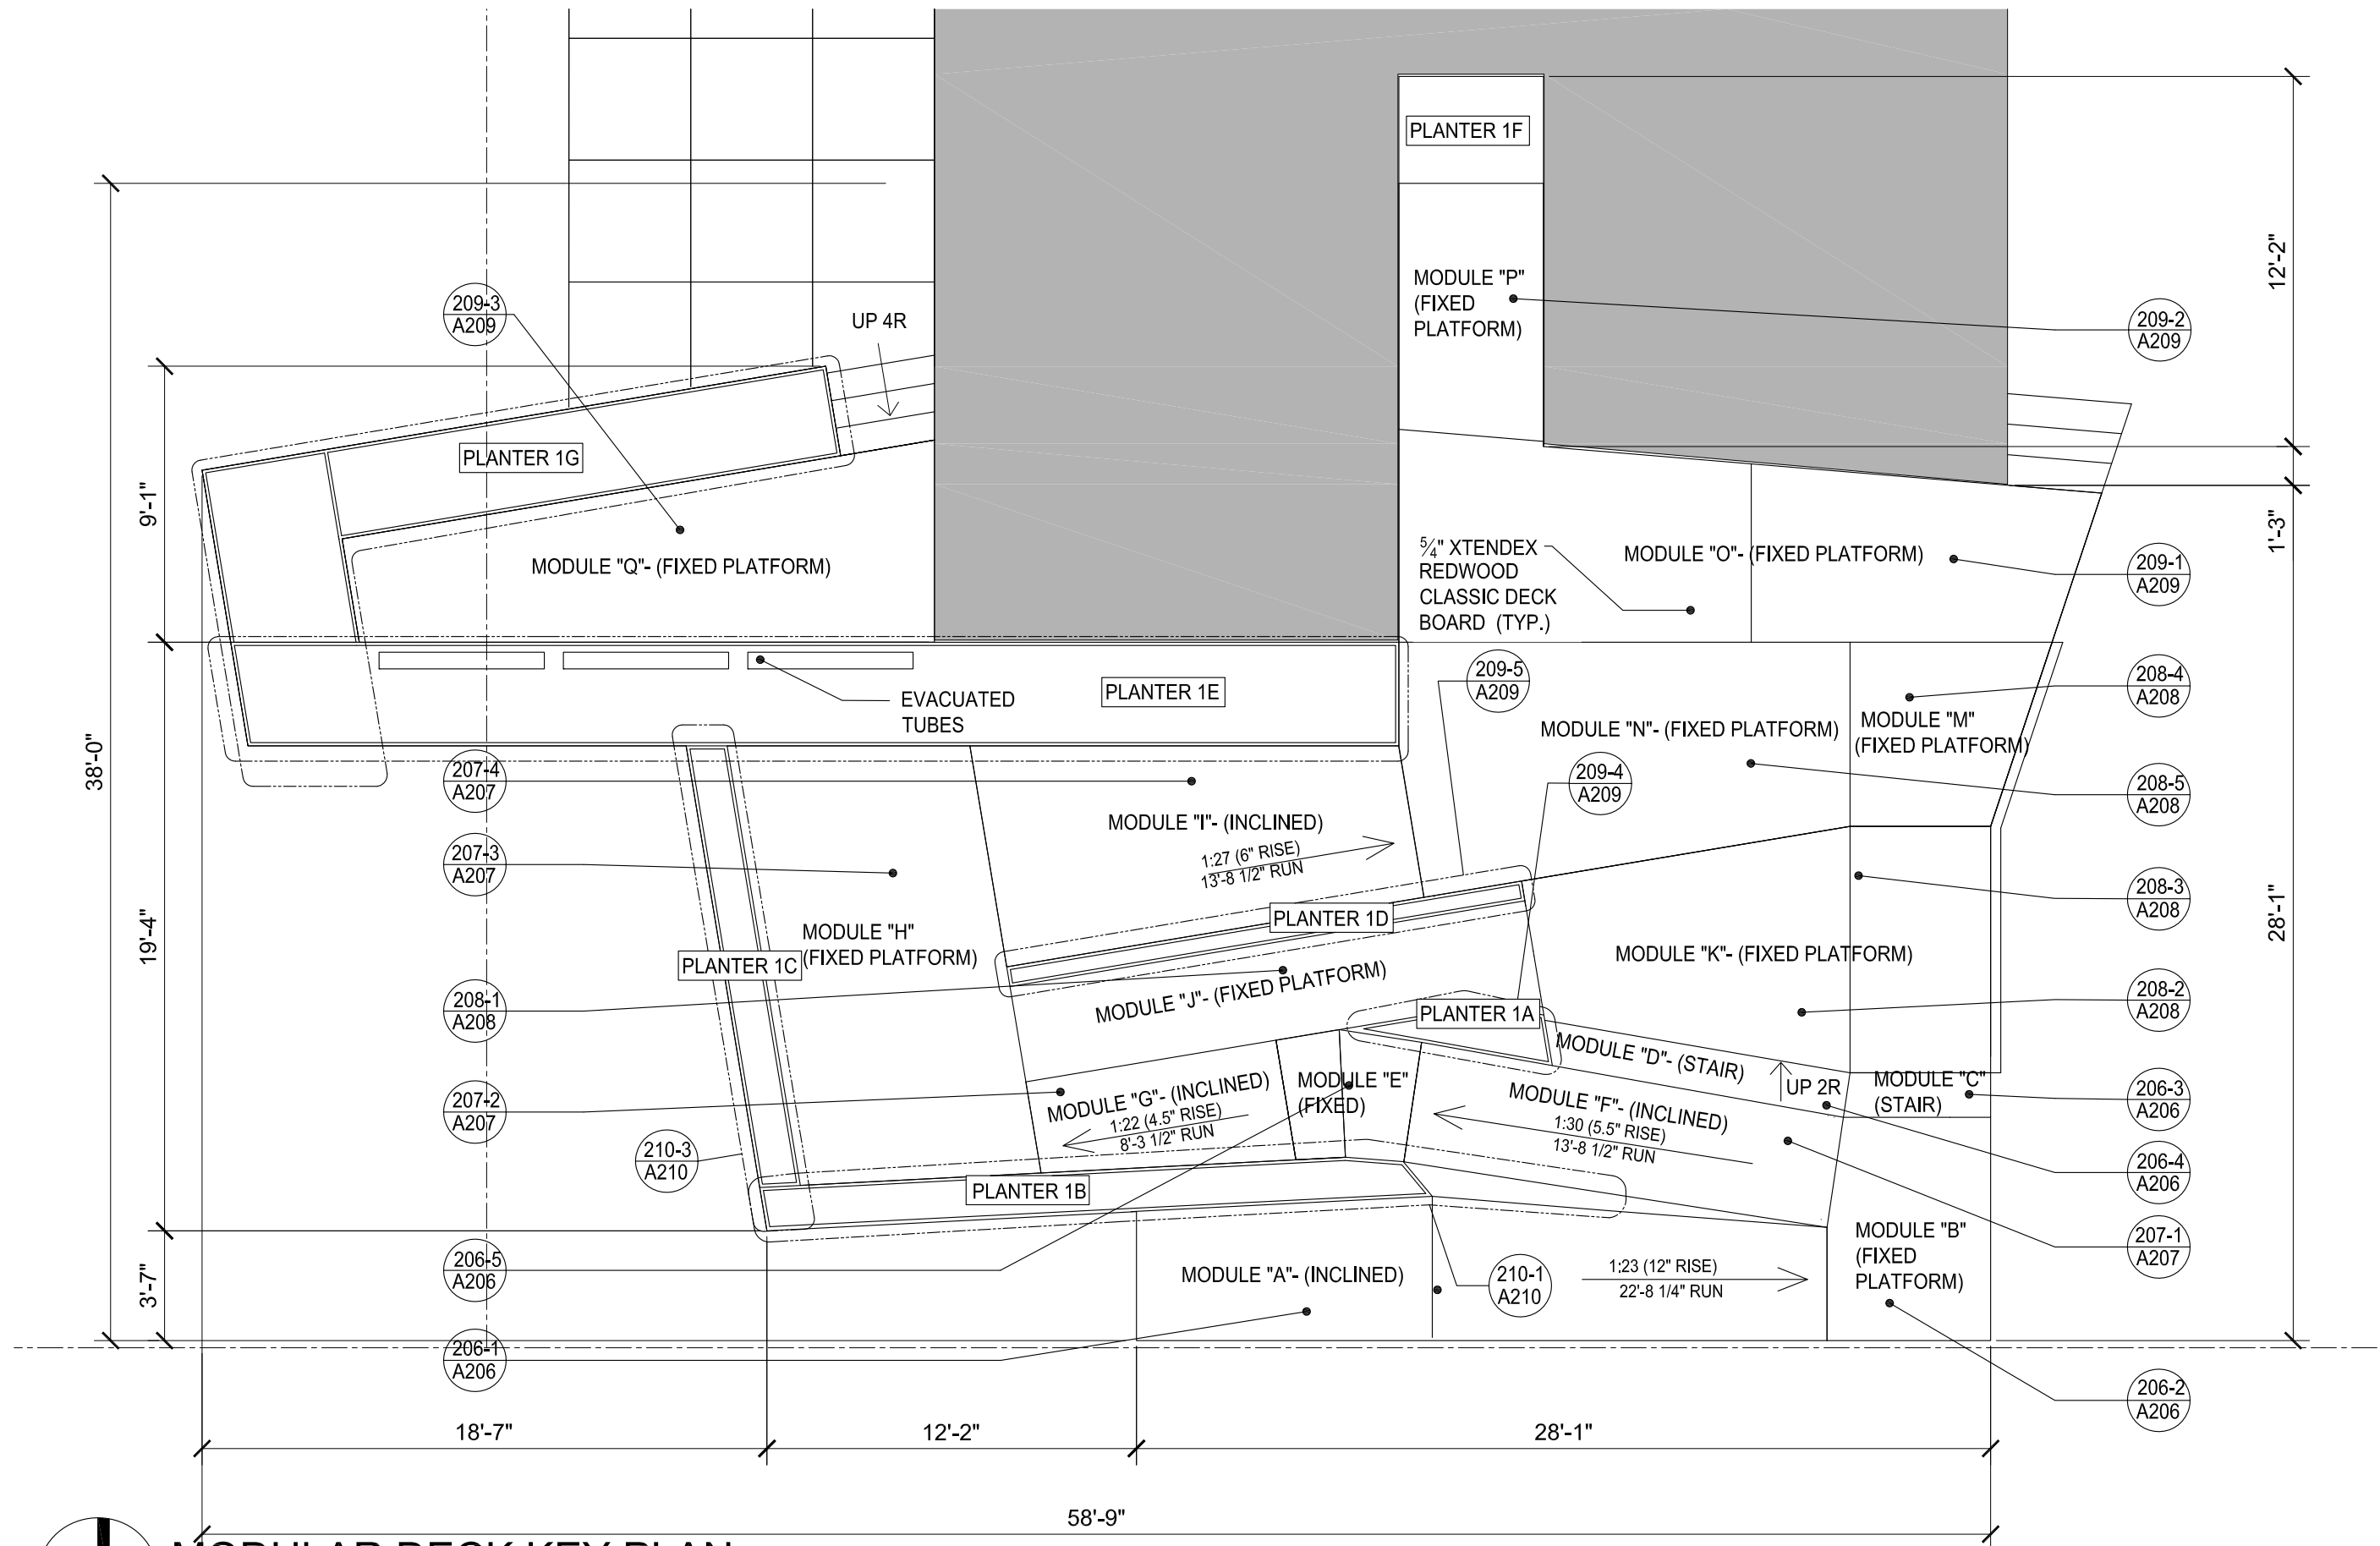

MODULAR DECK KEY PLAN


SCALE: 3/16" = 1'-0"




//revisions	
Issued for	Date
Final Construction Document Submittal	7.Aug.2007

//sheet information	
date	7.Aug.2007
project number	LTU_001
scale	3/16" = 1'-0"
drawn	CS
checked	HR
drawing title	


Deck Plan

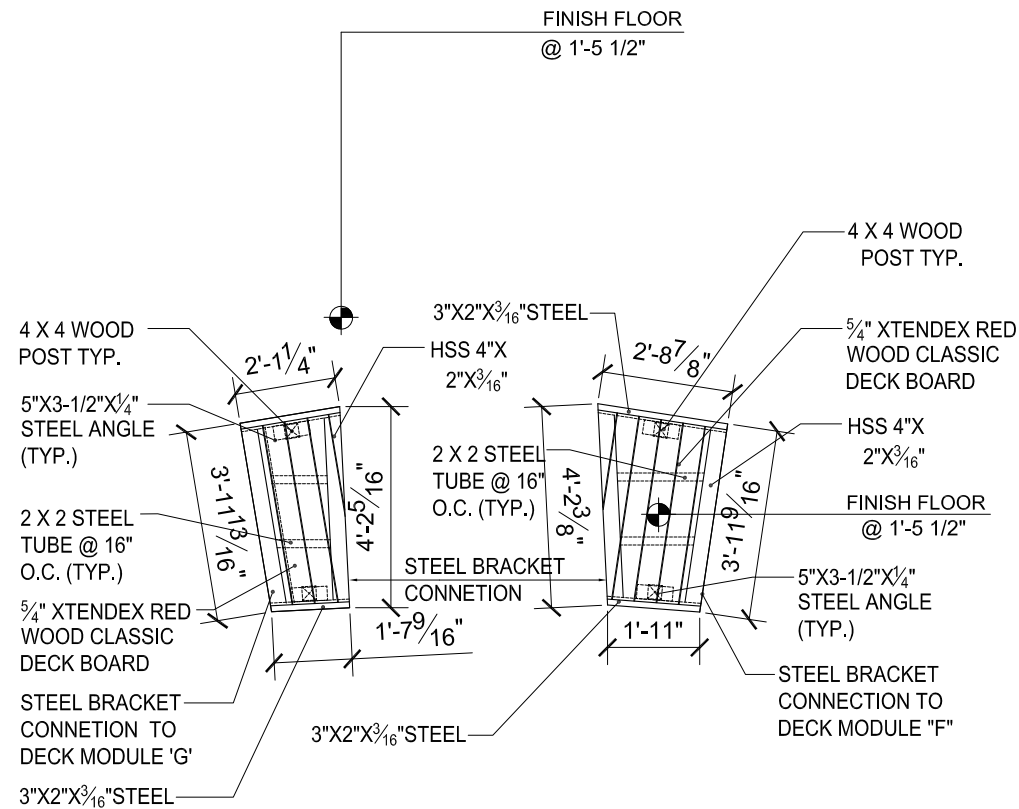


206-5
A205 DECK MODULE "E"- (FIXED PLATFORM)
SCALE: 1/4" = 1'-0"

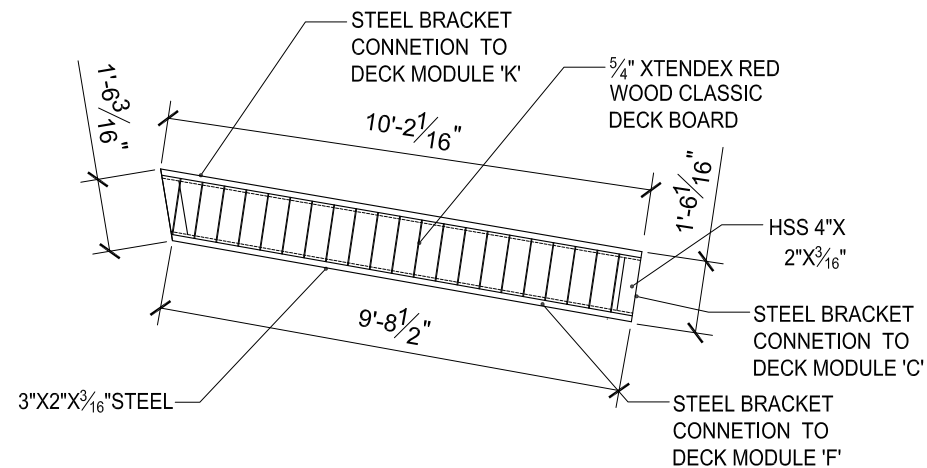


206-4
A205 DECK MODULE "D"- (FIXED PLATFORM)
SCALE: 1/4" = 1'-0"

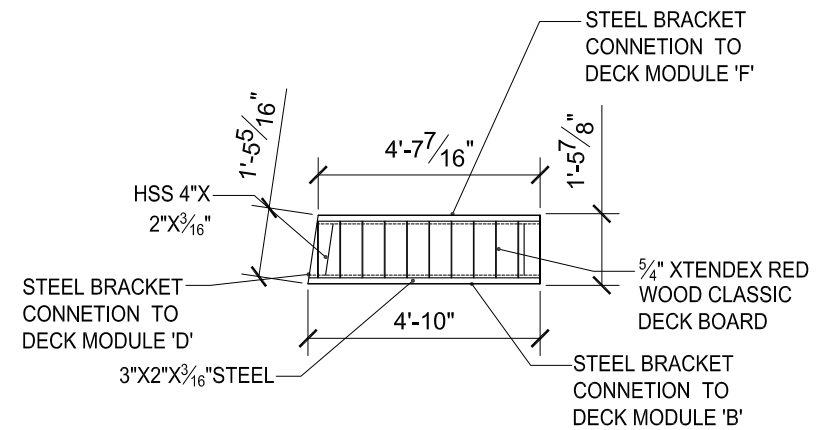


206-3
A205 DECK MODULE "C"- (FIXED PLATFORM)
SCALE: 1/4" = 1'-0"

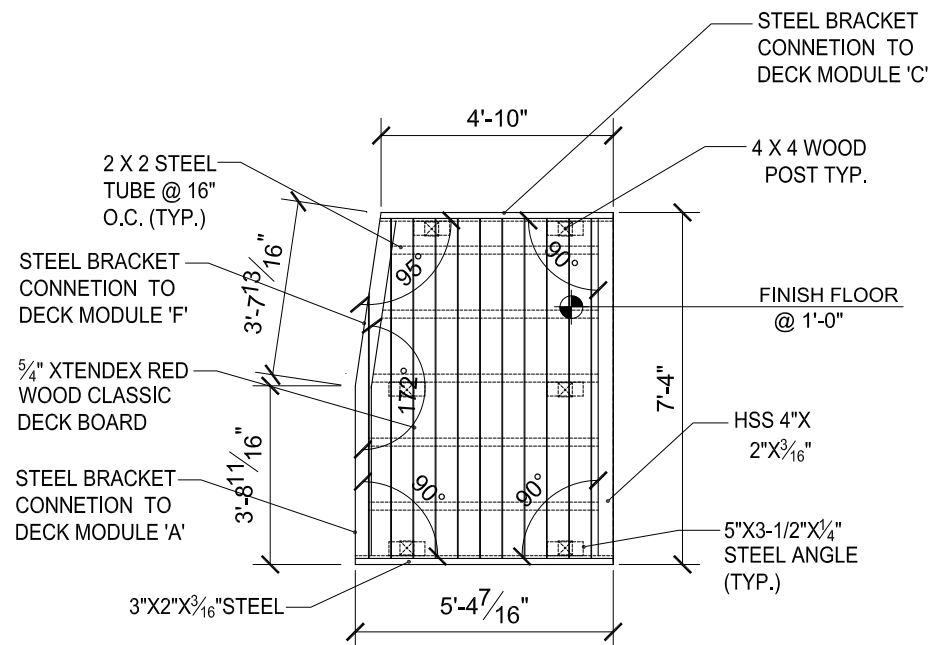

206-2
A205 DECK MODULE "B"- (FIXED PLATFORM)
SCALE: 1/4" = 1'-0"

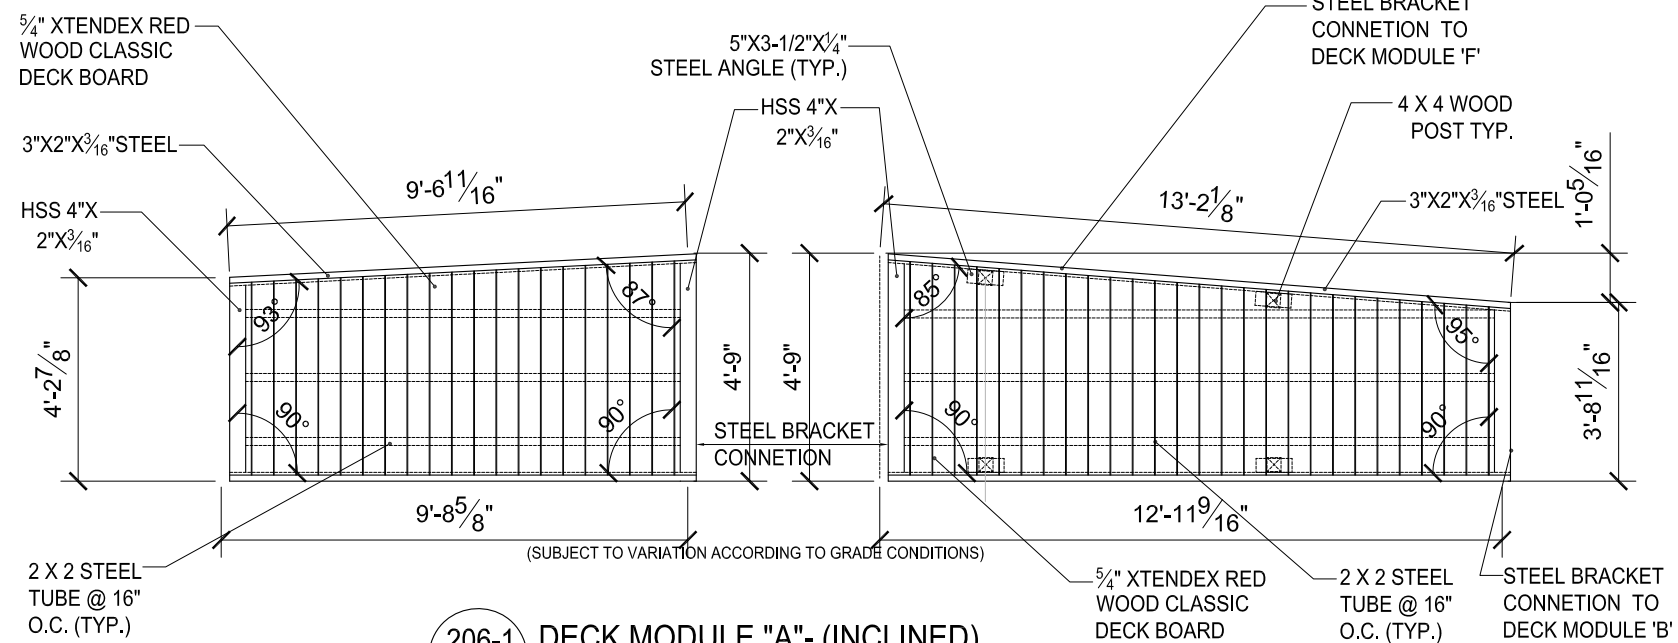

206-1
A205 DECK MODULE "A"- (INCLINED)
SCALE: 1/4" = 1'-0"

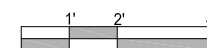

//project

aloeterra
SOLAR DECATHLON 2007
LTU

//revisions

Issued for	Date
Final Construction Document Submittal	7.Aug.2007


//sheet information

date
7.Aug.2007
project number
LTU_001
scale
-
drawn
CS, SS
checked
PP
drawing title


Deck Module
Details

//sheet number


A206

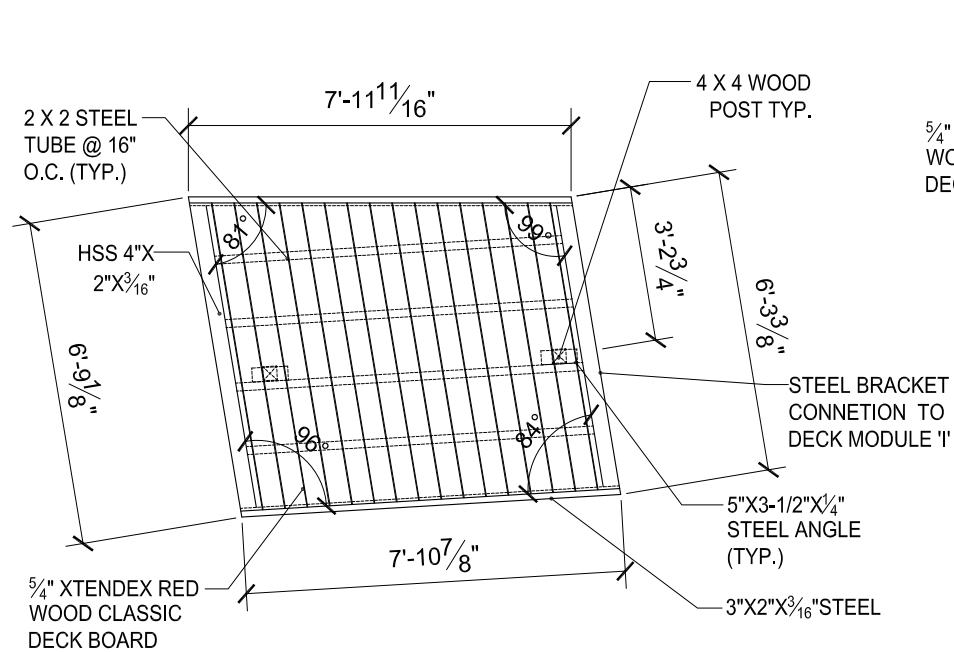



207-3
A205 DECK MODULE "H"- (FIXED PLATFORM)
SCALE: 1/4" = 1'-0"

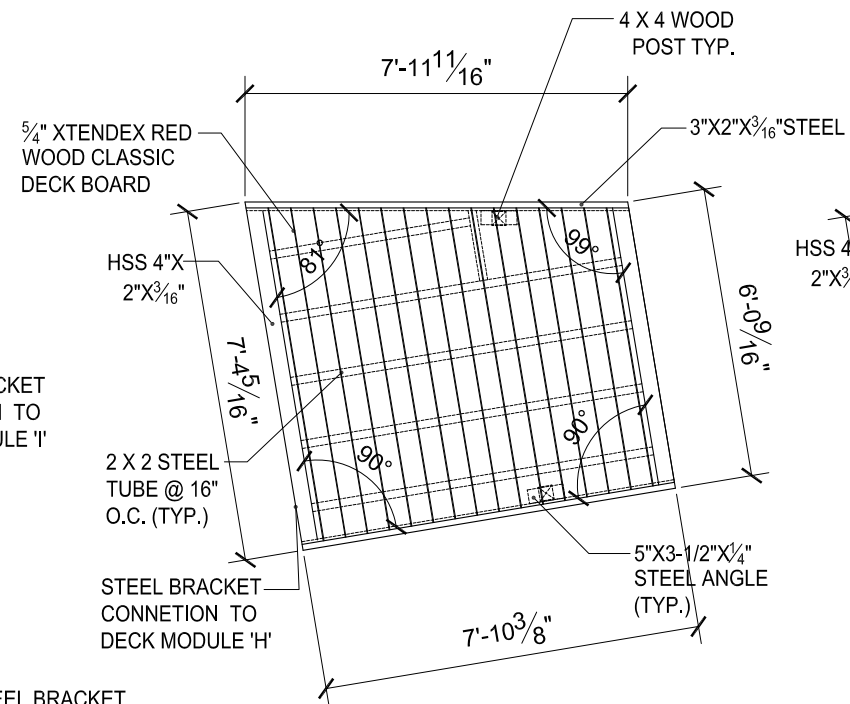



207-4
A205 DECK MODULE "I"- (INCLINED)
SCALE: 1/4" = 1'-0"

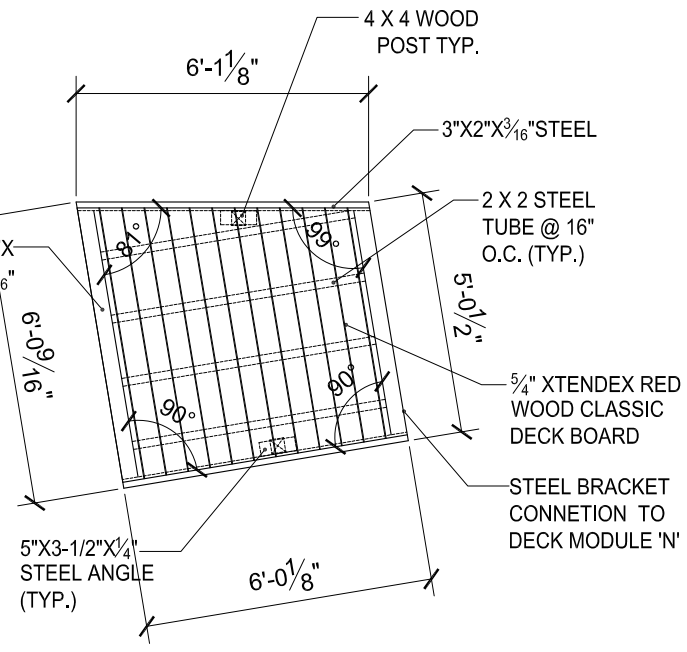

207-1
A205 DECK MODULE "F"- (INCLINED)
SCALE: 1/4" = 1'-0"

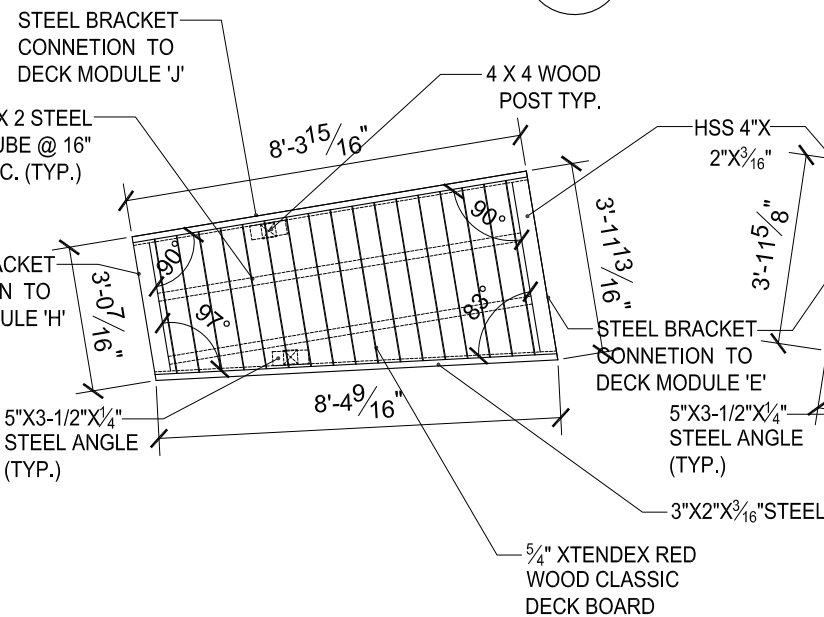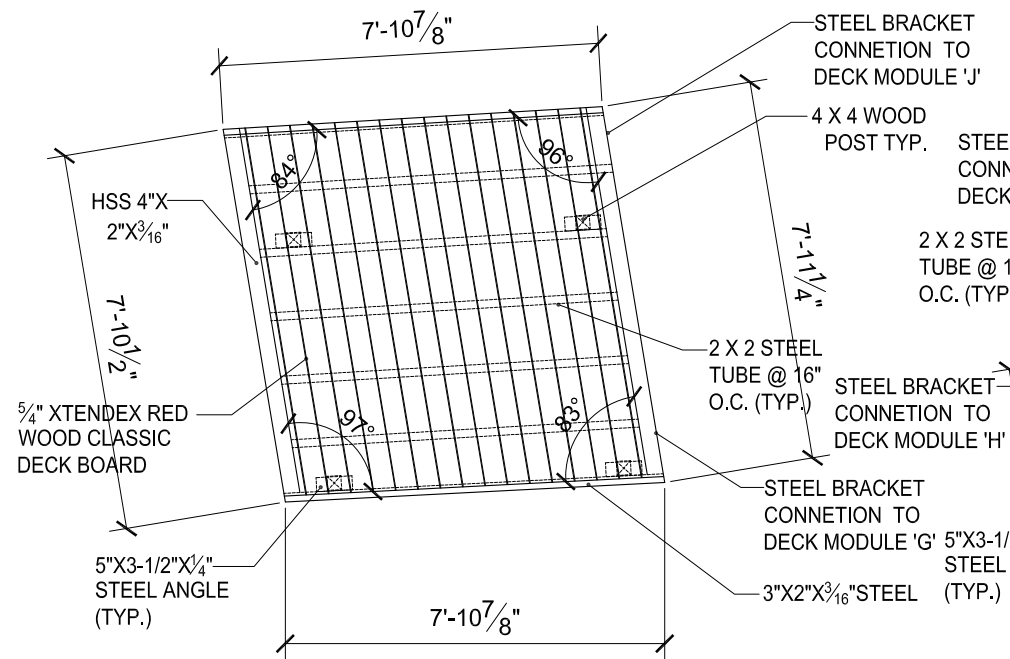


207-2
A205 DECK MODULE "G"- (INCLINED)
SCALE: 1/4" = 1'-0"

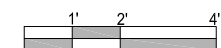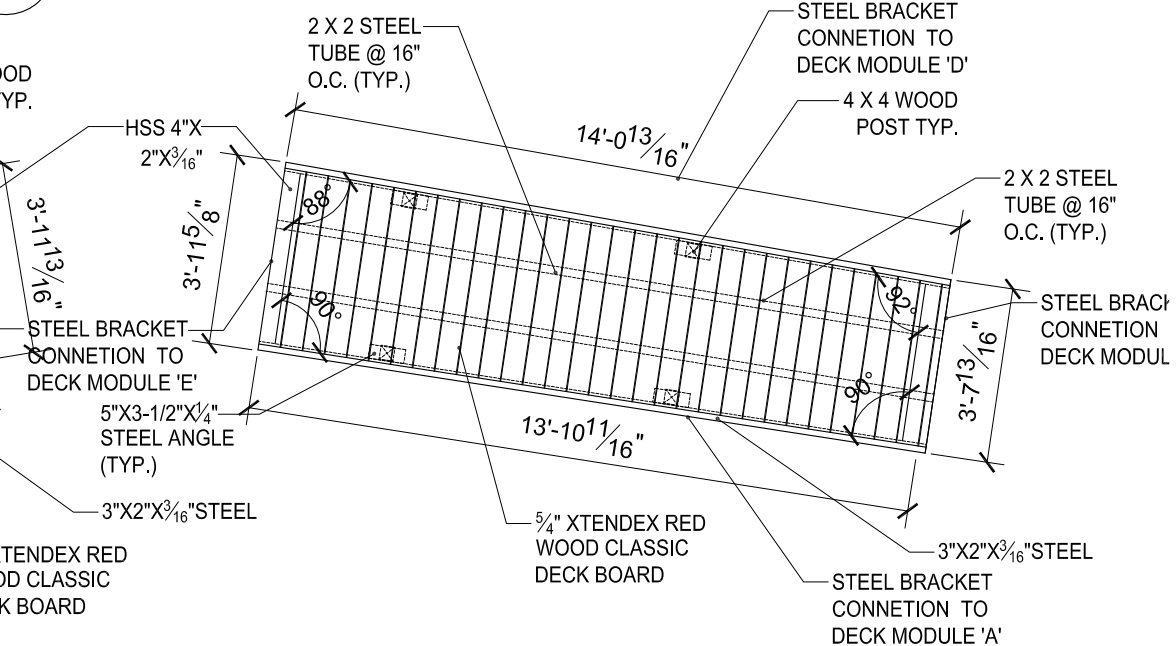


//revisions	
Issued for	Date
Final Construction Document Submittal	7.Aug.2007


//sheet information	
date	7.Aug.2007
project number	LTU_001
scale	-
drawn	CS, SS
checked	PP
drawing title	Deck Module Details

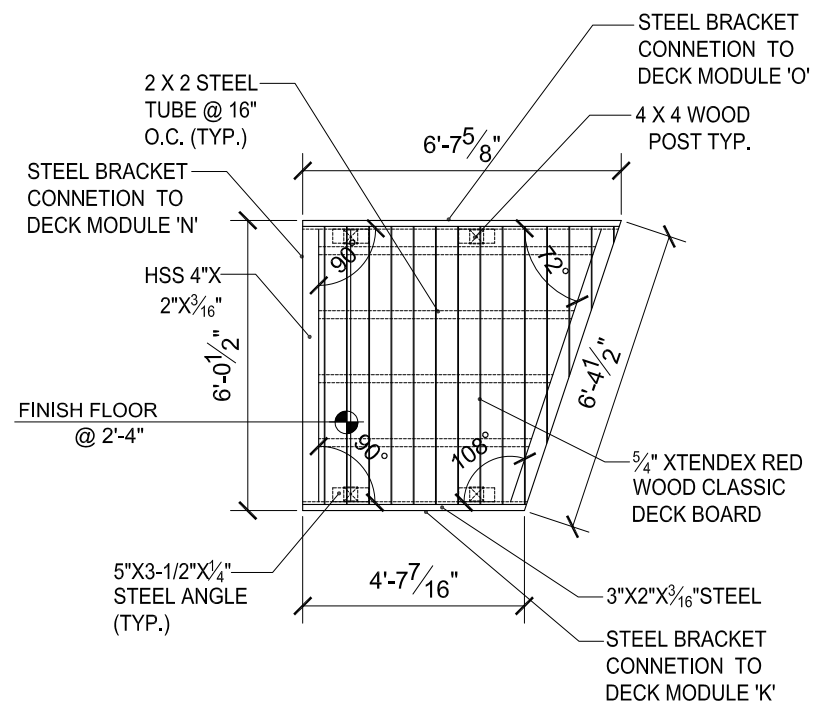


208-4 DECK MODULE "M"- (FIXED PLATFORM)
A205 SCALE: $\frac{1}{4}$ " = 1'-0"

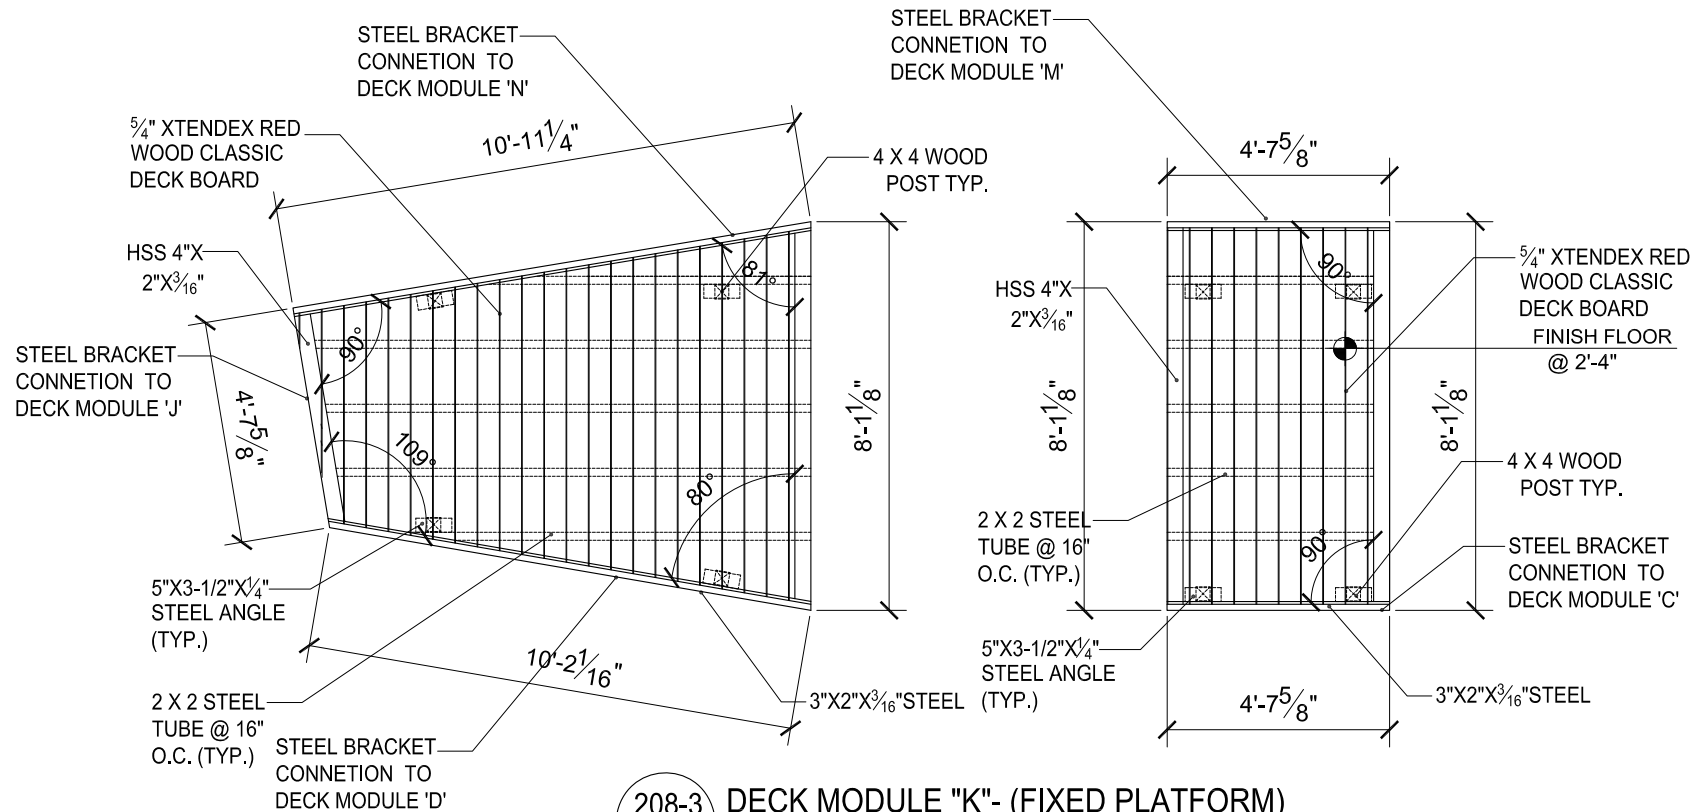


208-3 DECK MODULE "K"- (FIXED PLATFORM)
A205 SCALE: $\frac{1}{4}$ " = 1'-0"

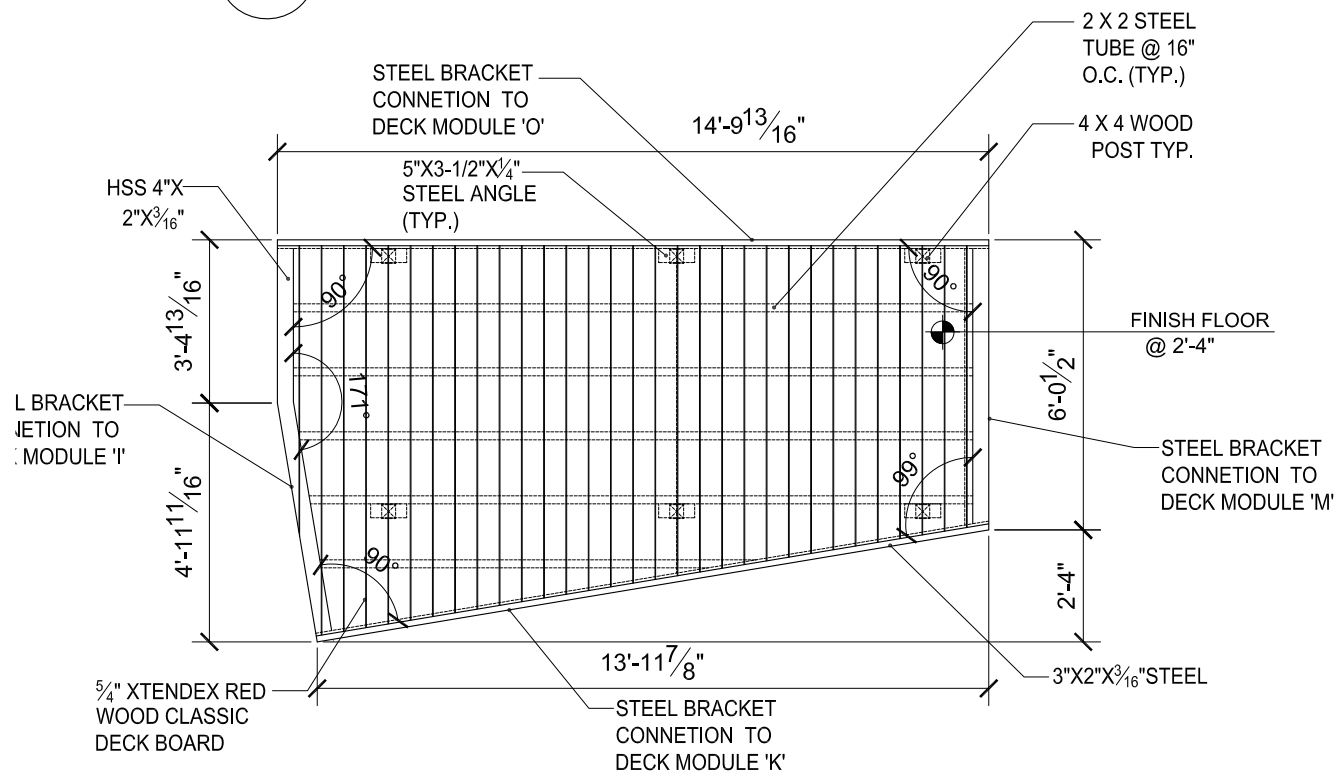

208-5 DECK MODULE "N"- (FIXED PLATFORM)
A205 SCALE: $\frac{1}{4}$ " = 1'-0"

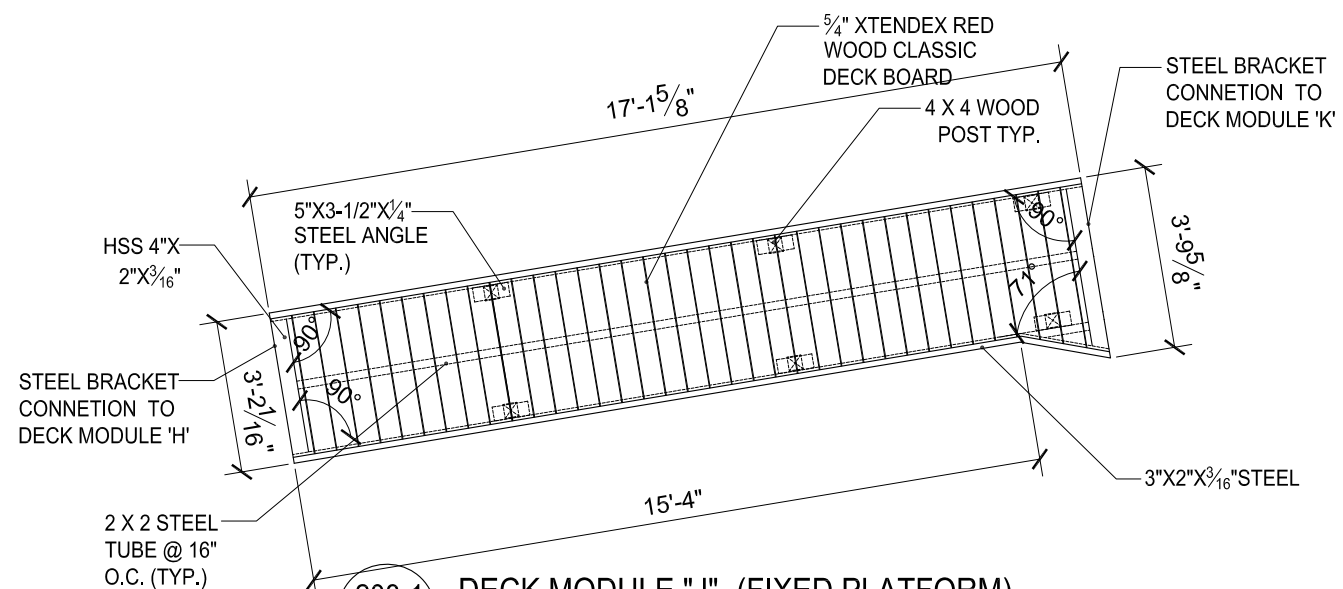

208-1 DECK MODULE "J"- (FIXED PLATFORM)
A205 SCALE: $\frac{1}{4}$ " = 1'-0"

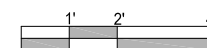

//project

aloeterra
SOLAR DECATHLON 2007
LTU

//revisions

Issued for	Date
Final Construction Document Submittal	7.Aug.2007


//sheet information

date 7.Aug.2007
project number LTU_001
scale -
drawn CS, SS
checked PP
drawing title


Deck Module Details

//sheet number


A208

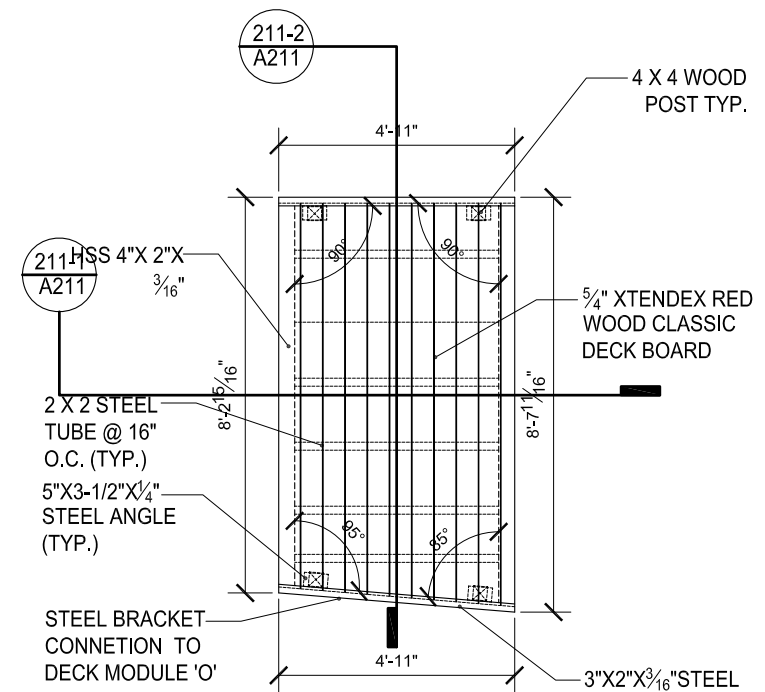






209-2 DECK MODULE "P"- (FIXED PLATFORM)

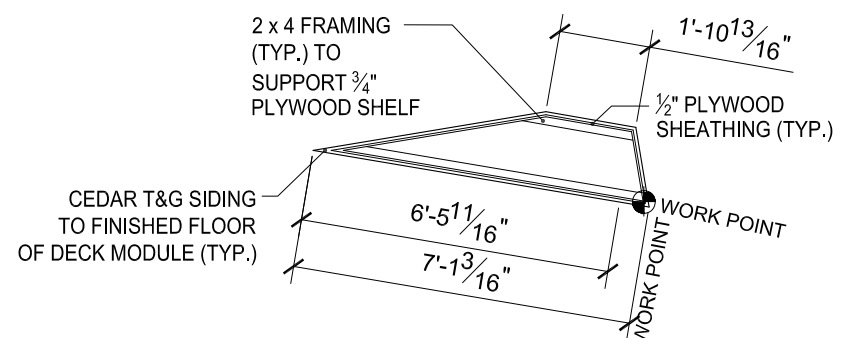

209 4 PLANTER MODLE 1A DETAIL

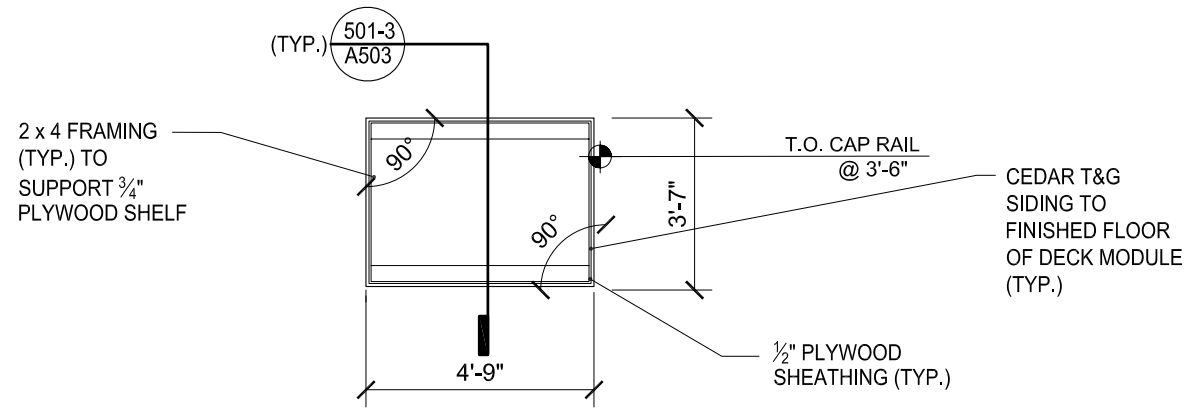


209.6 PLANTER MODLE 1F DETAIL

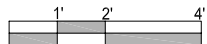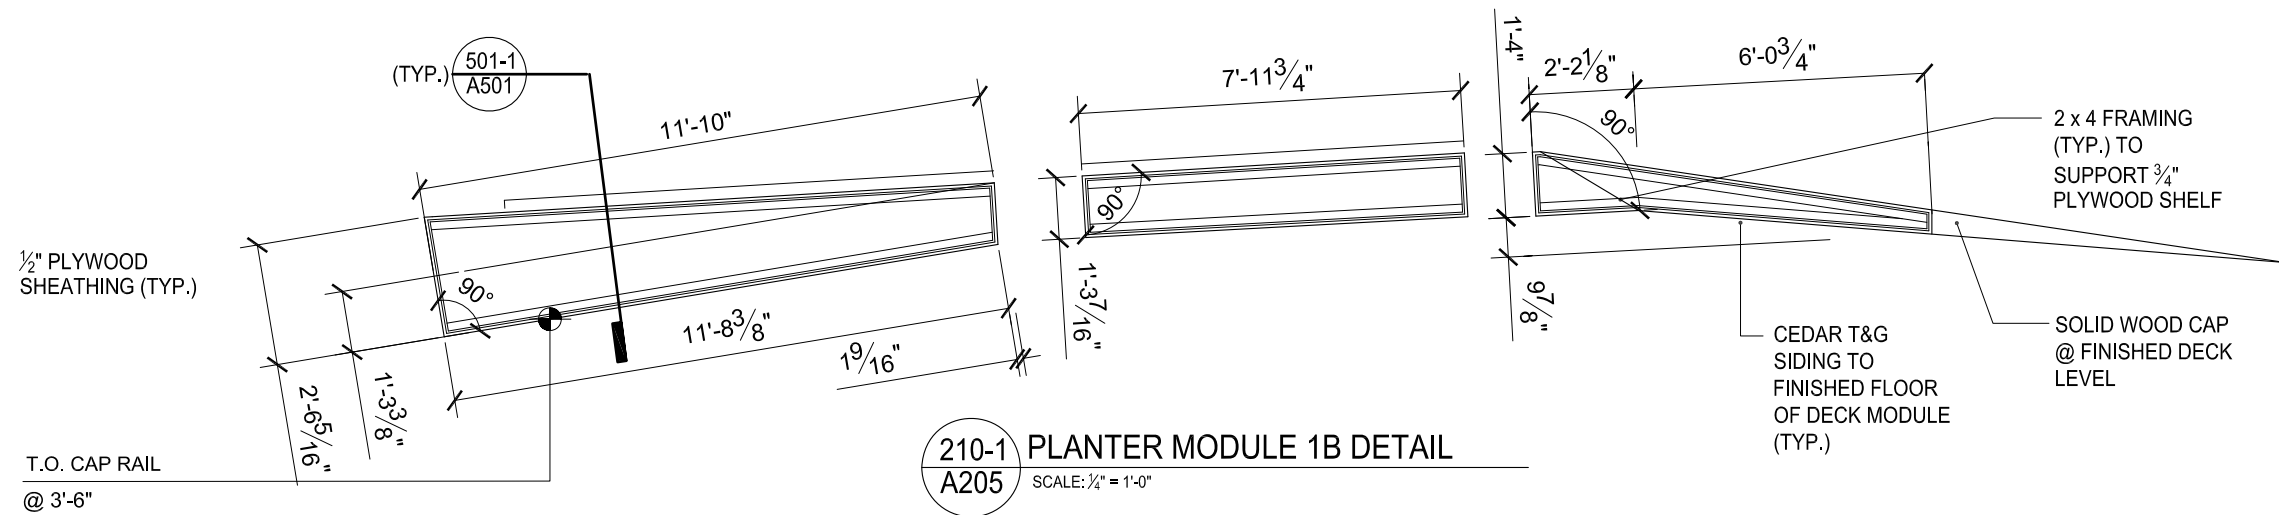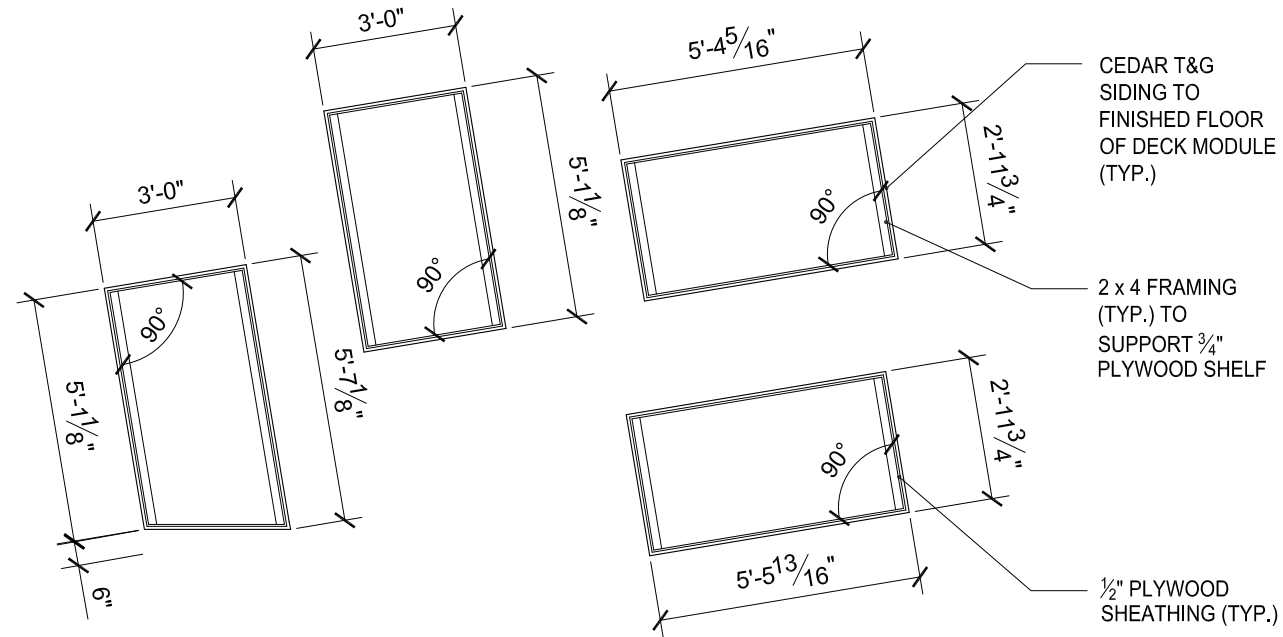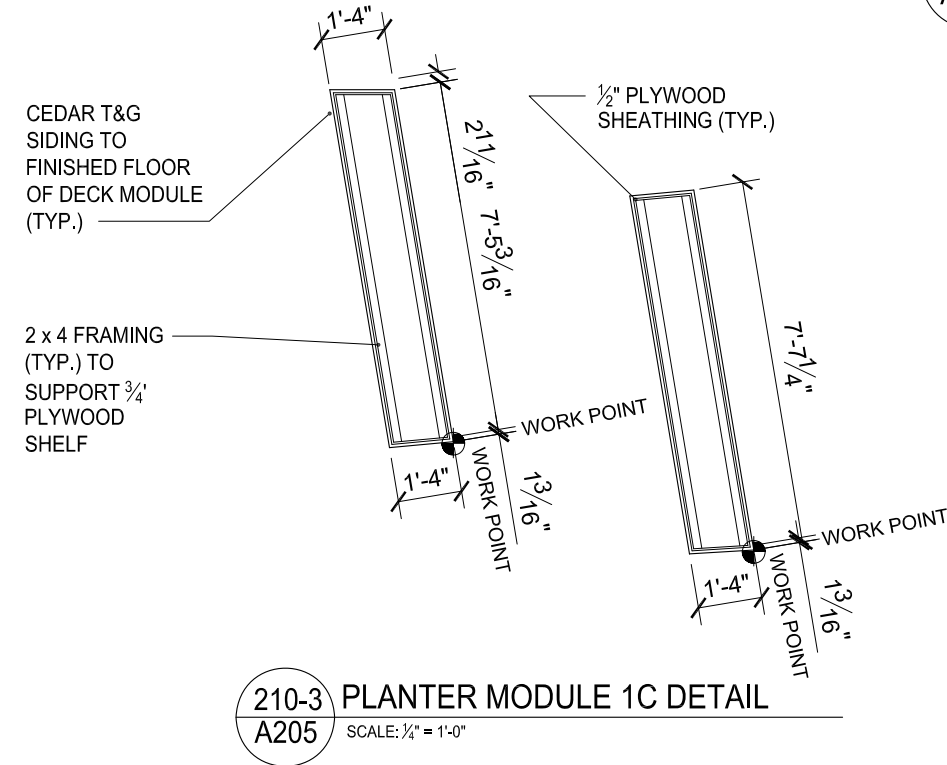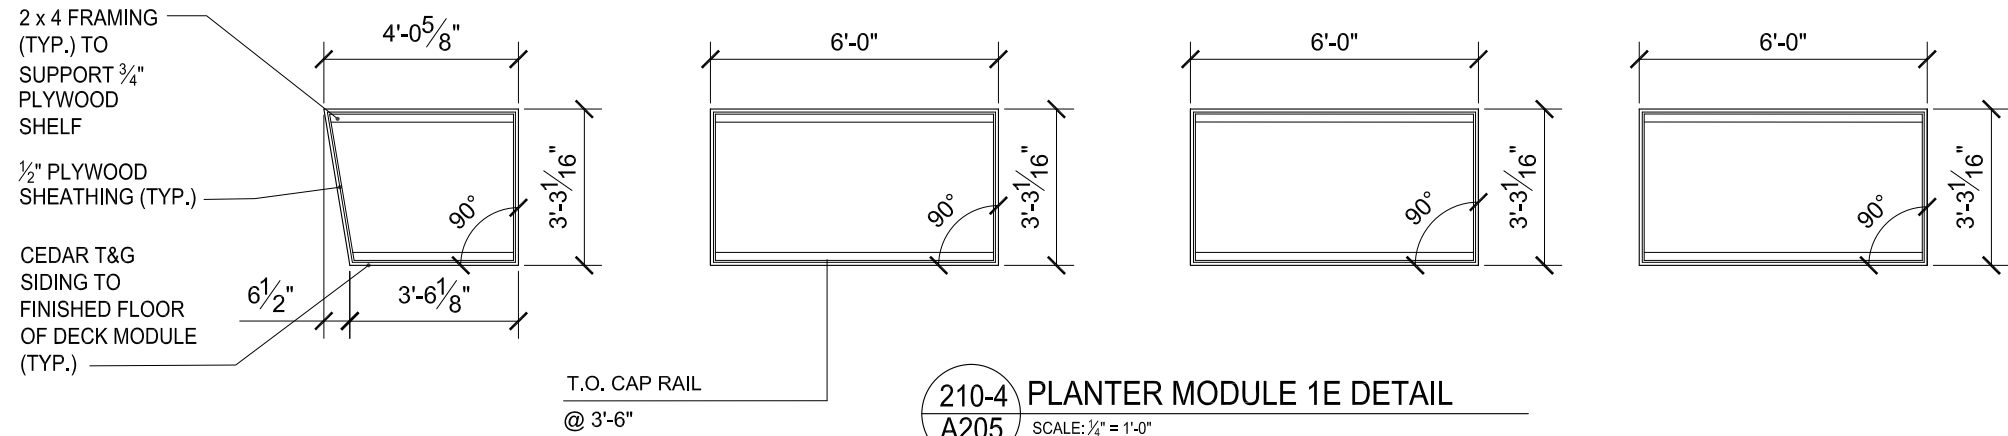


//revisions	
Issued for	Date
Final Construction Document Submittal	7.Aug.2007


//sheet information	
date	7.Aug.2007
project number	LTU_001
scale	-
drawn	CS
checked	PP
drawing title	Deck Module Details

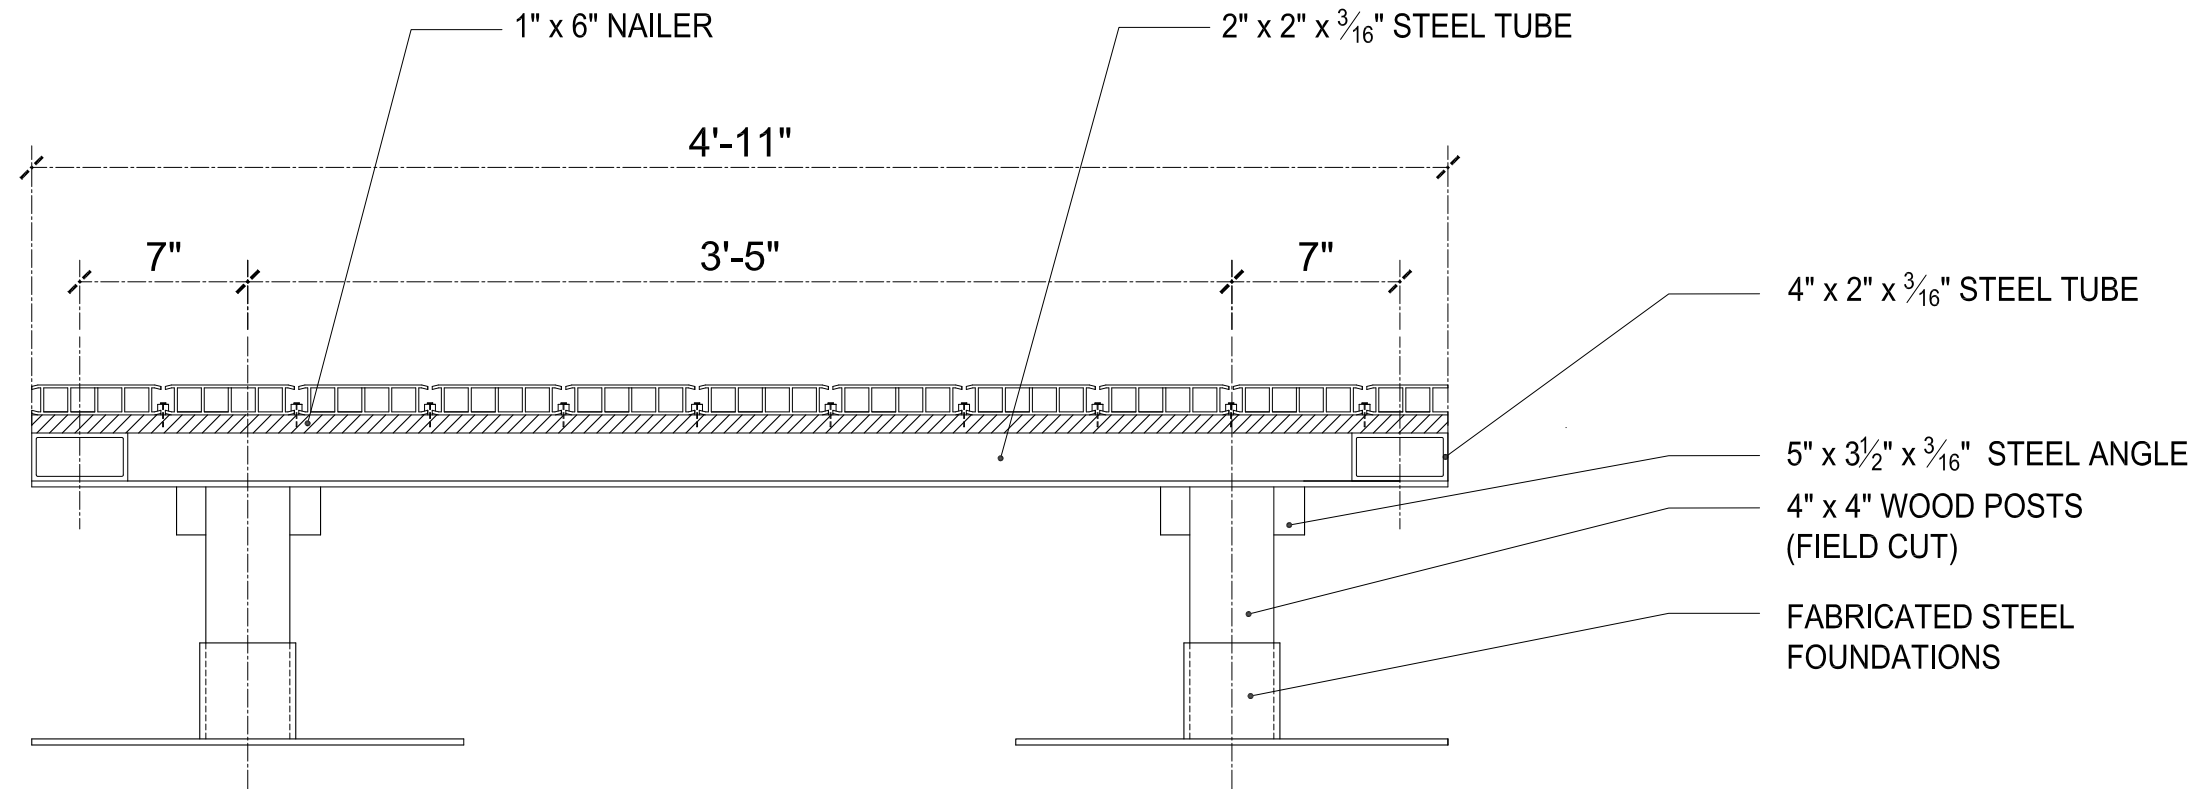

211-1 SECTION OF DECK MODULE "P"
A209 SCALE: 1 1/2"=1'-0"
A211

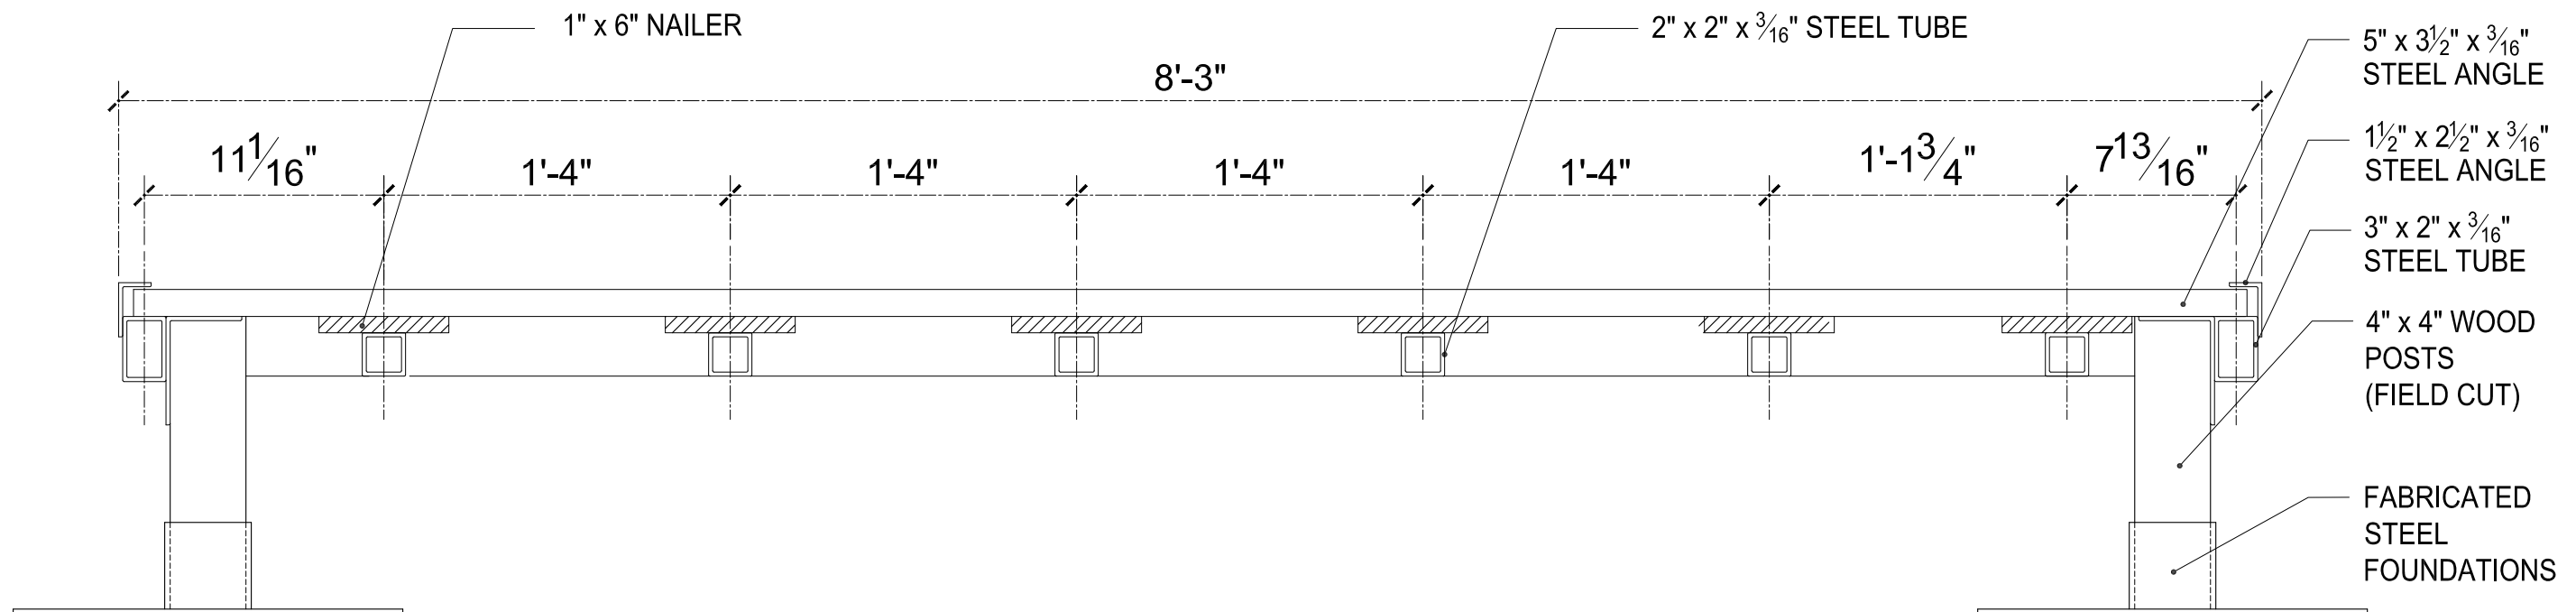

211-2 SECTION OF DECK MODULE "P"
A209 SCALE: 1 1/2"=1'-0"
A211

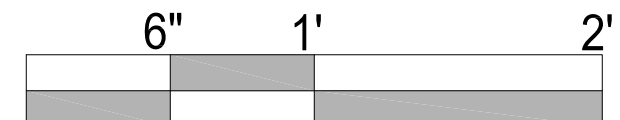

//revisions	
Issued for	Date
Final Construction Document Submittal	7.Aug.2007

//sheet information	
date	7.Aug.2007
project number	LTU_001
scale	3/16" = 1'-0"
drawn	CS
checked	HR
drawing title	

Deck
Construction
Details


//revisions	
Issued for	Date
Final Construction Document Submittal	7.Aug.2007

//sheet information	
date	7.Aug.2007
project number	LTU_001
scale	1/4" = 1'-0"
drawn	SS, CS
checked	PP
drawing title	

South
Elevation

//sheet number


A300

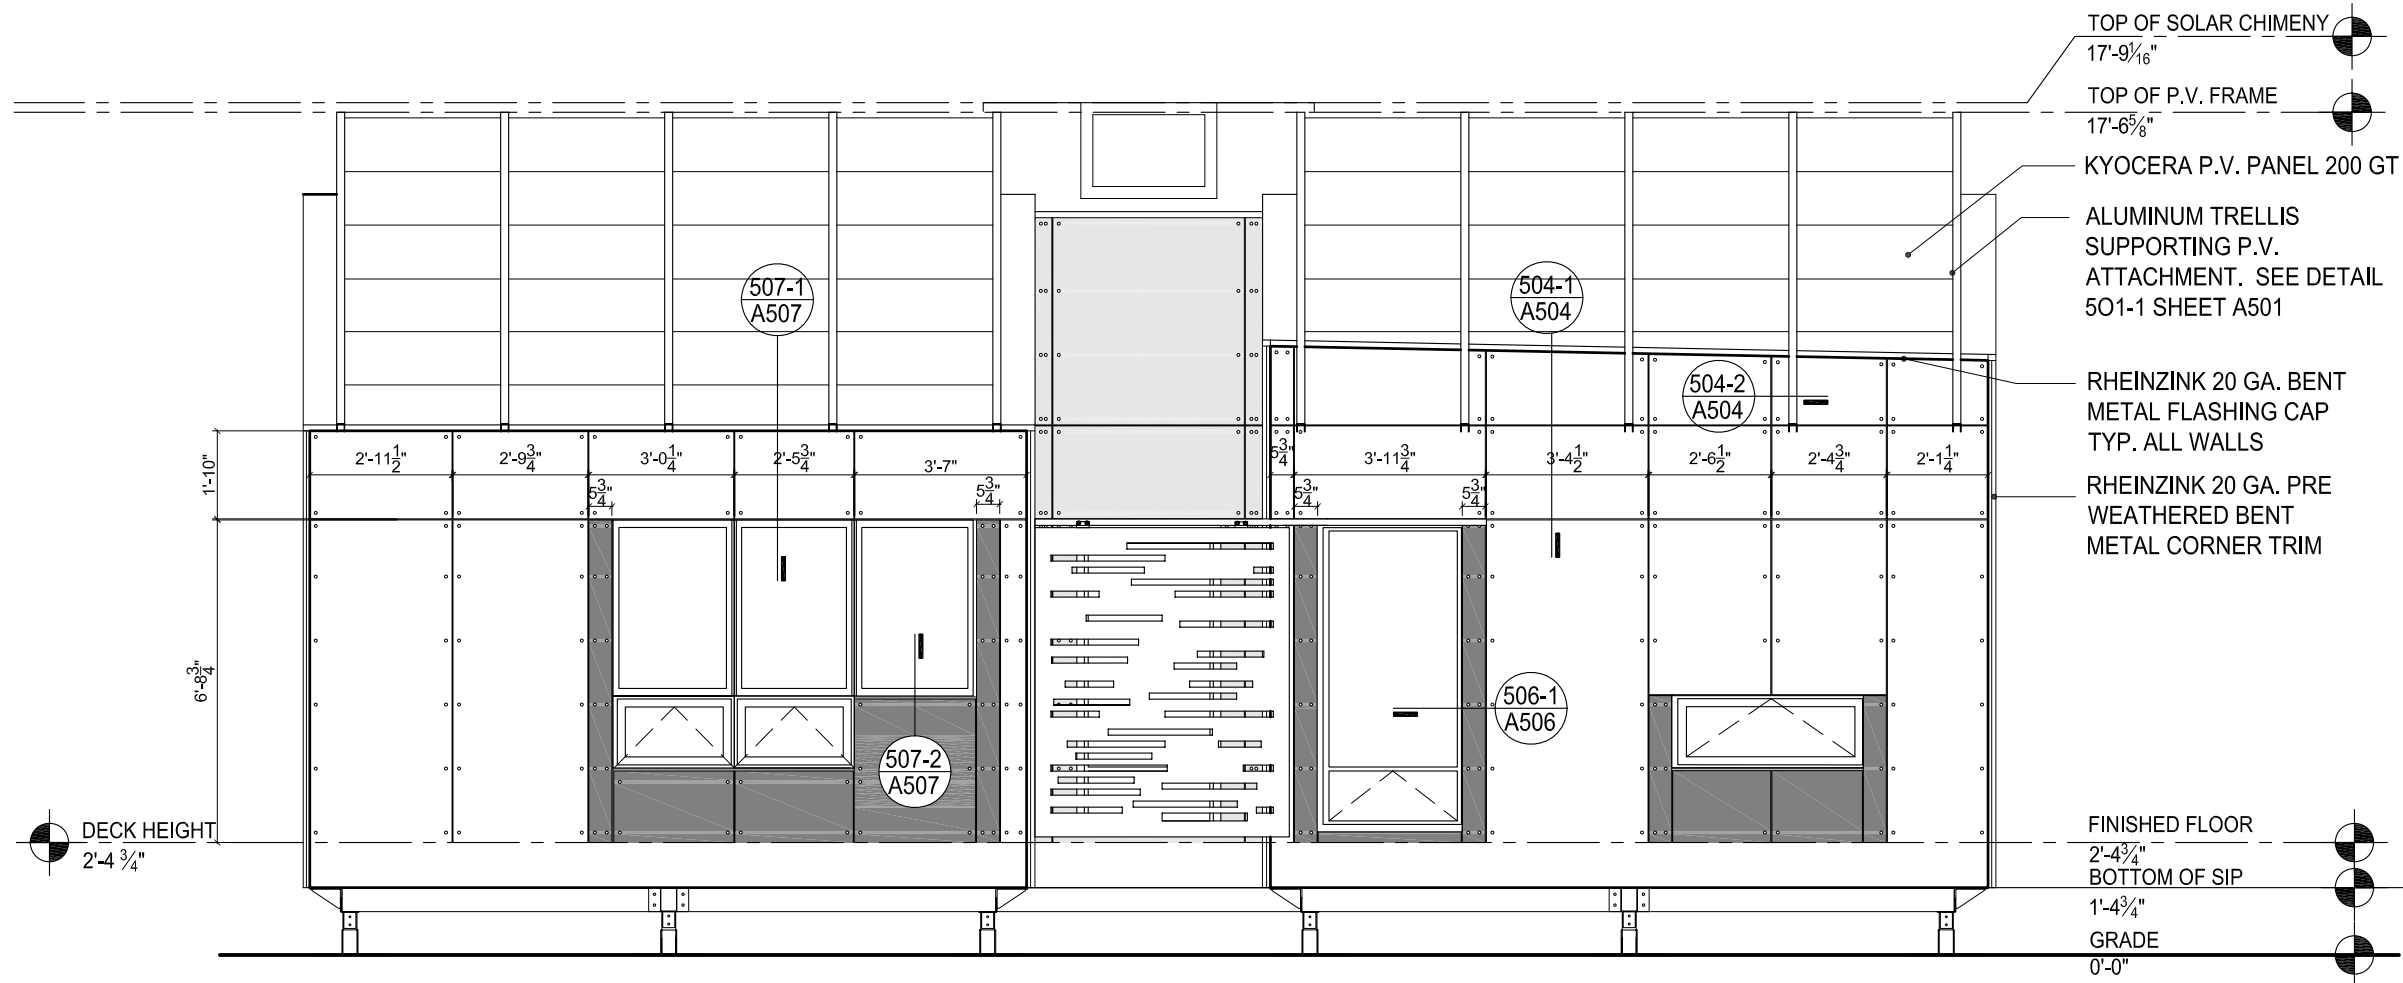

1 SOUTH ELEVATION
A300 SCALE: 1/4"=1'-0"

- VERTICALLY ORIENTED CEDAR
RAINSCREEN PANEL
- HORIZONTALLY ORIENTED
CEDAR RAINSCREEN PANEL

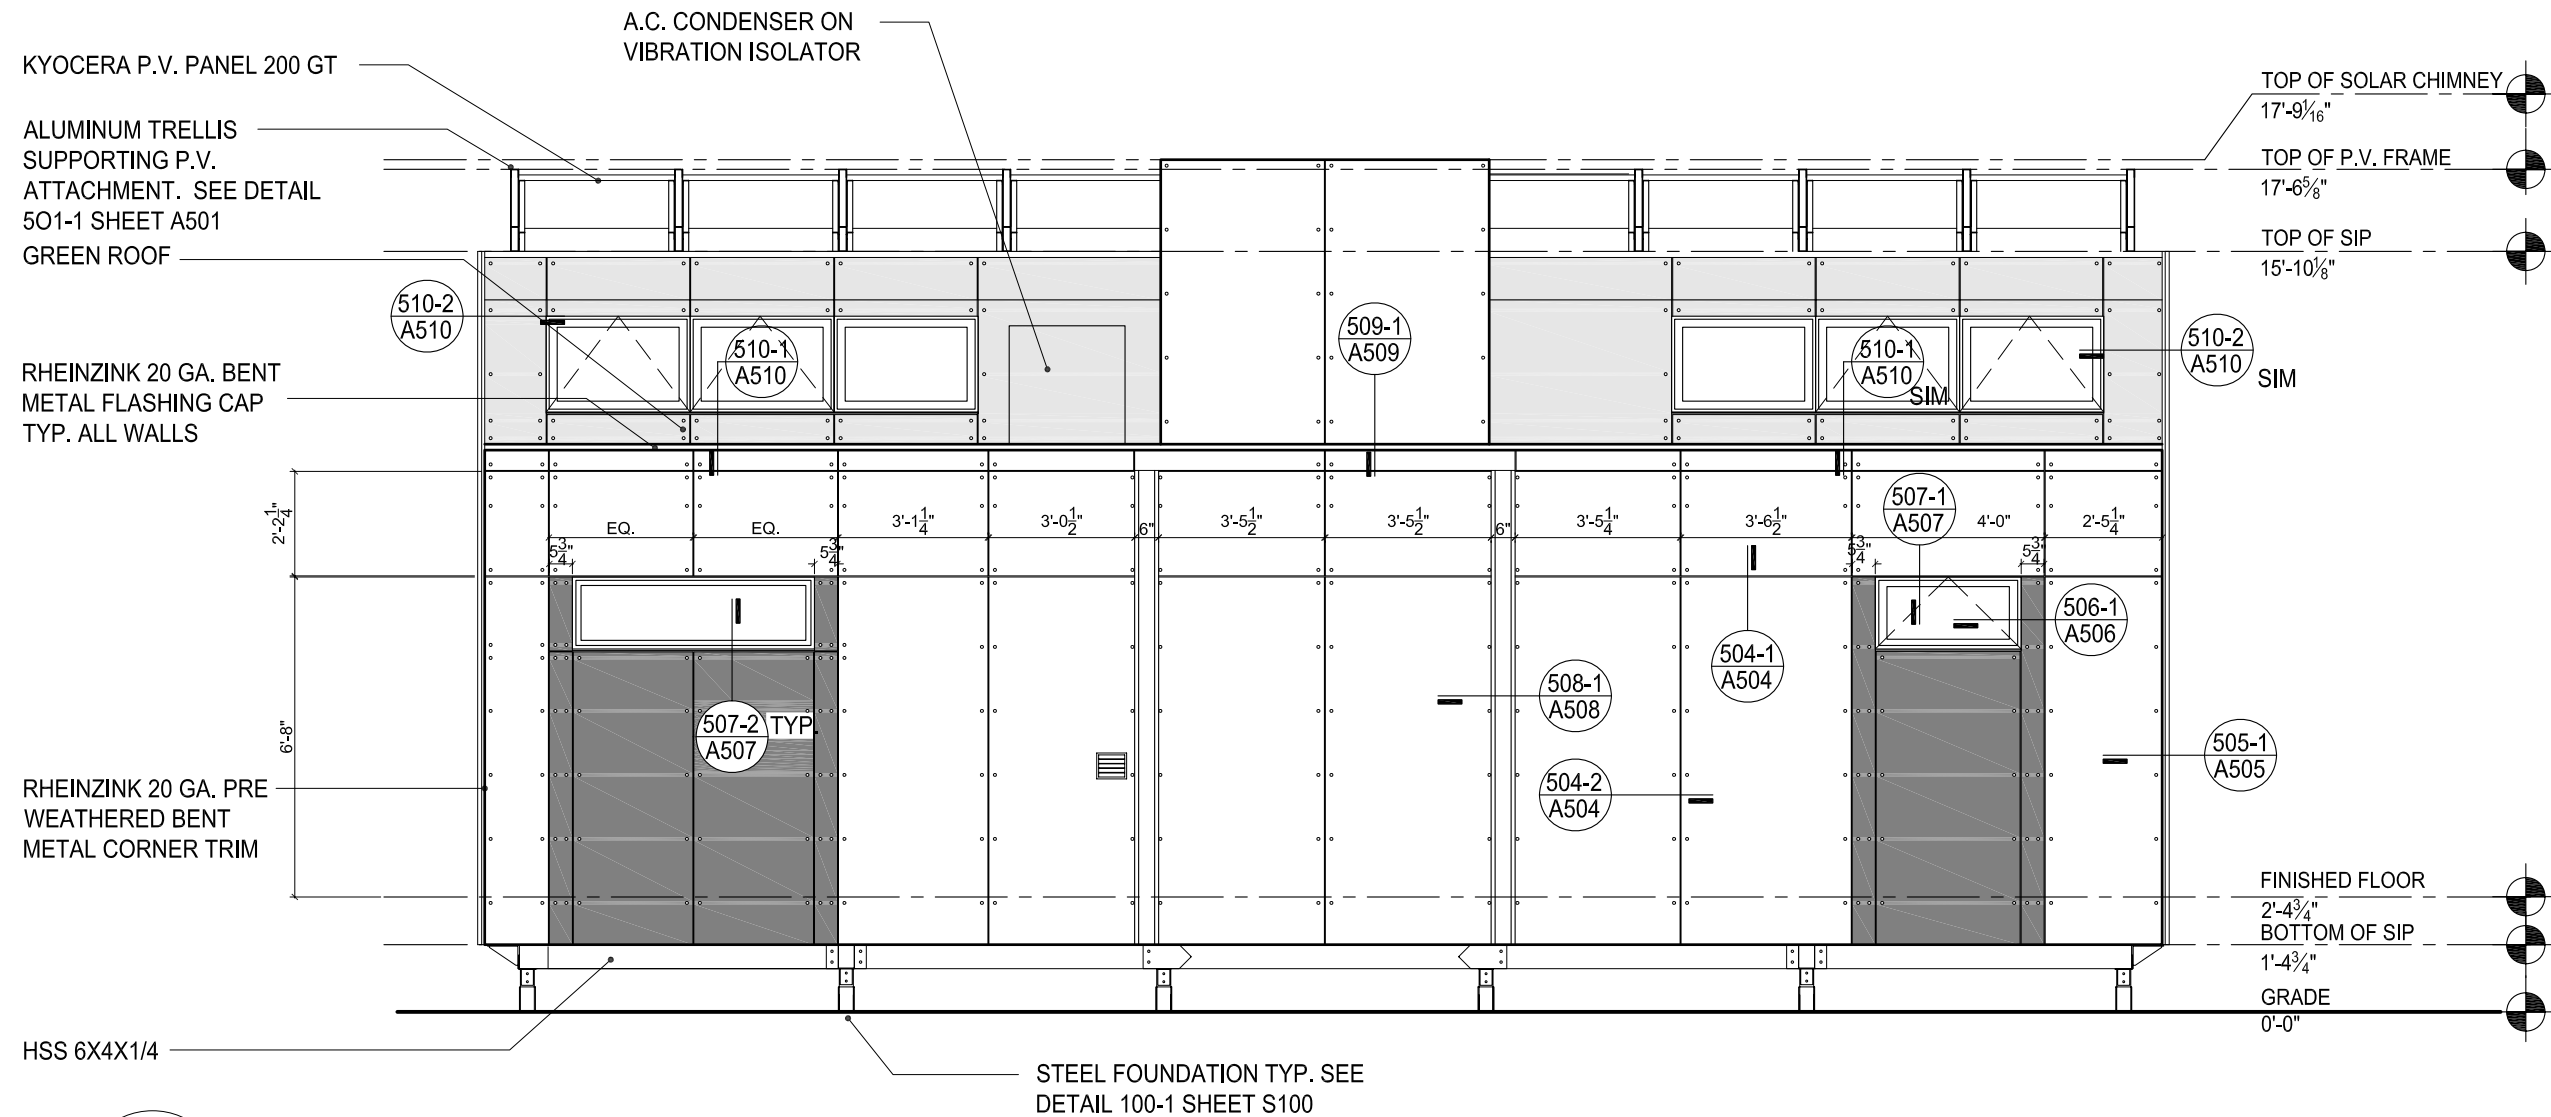



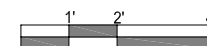


1
A301

NORTH ELEVATION

SCALE: 1/4"=1'-0"

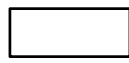-  VERTICALLY ORIENTED CEDAR RAINSCREEN PANEL
-  HORIZONTALLY ORIENTED CEDAR RAINSCREEN PANEL



//project

aloeterra LTU SOLAR DECATHLON 2007

//revisions

Issued for	Date
Final Construction Document Submittal	7.Aug.2007

//sheet information

date
7.Aug.2007

project number
LTU_001


scale
1/4" = 1'-0"

drawn
SS, CS

checked
PP

drawing title
North Elevation

//sheet number
A301

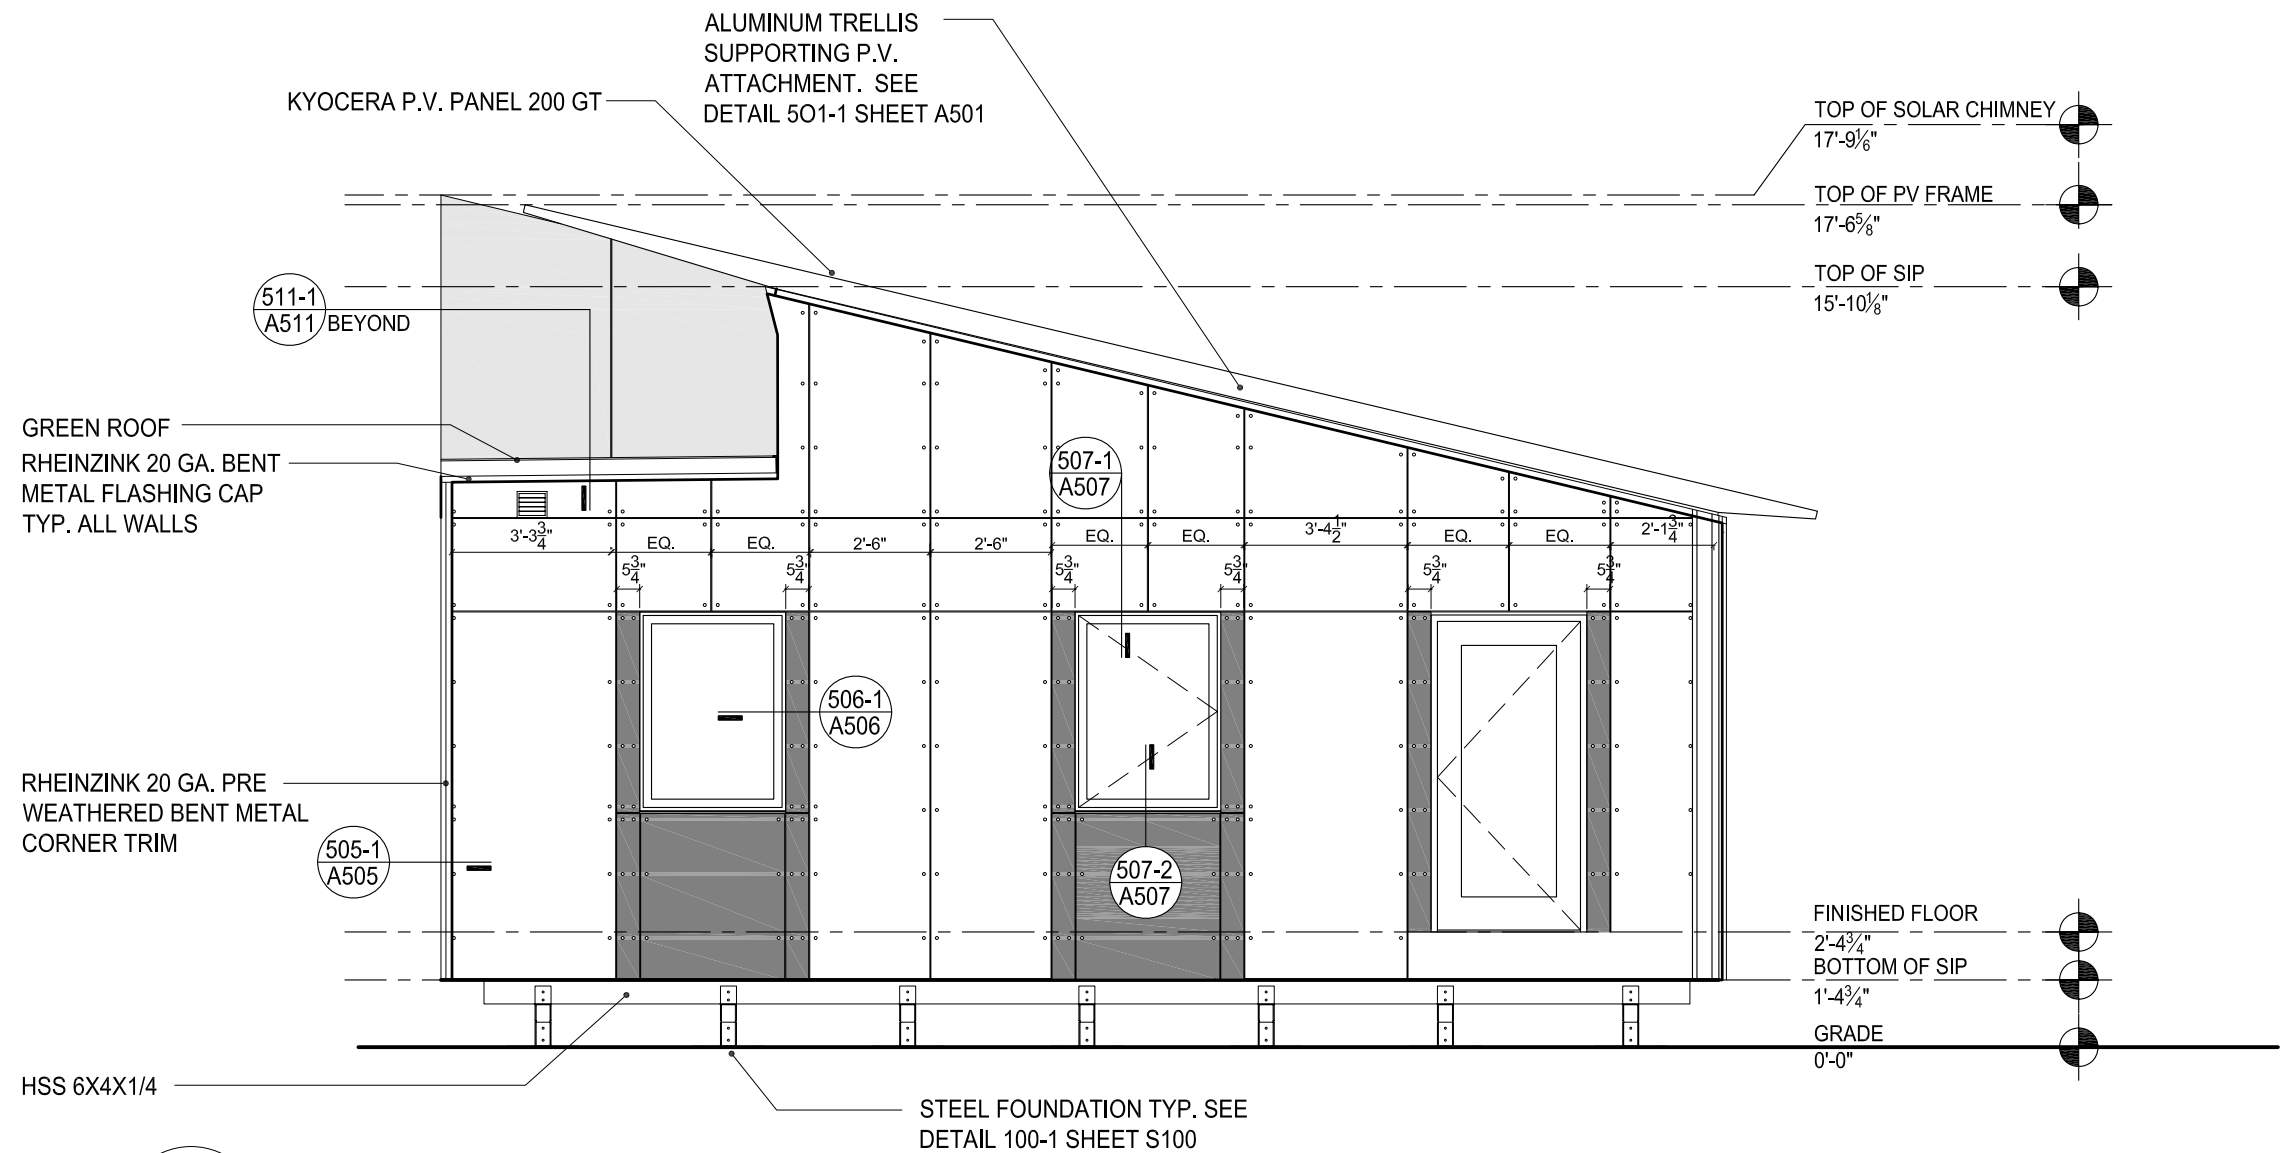


1
A302

WEST ELEVATION

SCALE: 1/4"=1'-0"

- VERTICALLY ORIENTED CEDAR
RAINSCREEN PANEL
- HORIZONTALLY ORIENTED
CEDAR RAINSCREEN PANEL

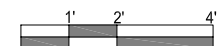

//project

aloeterra LTU SOLAR DECATHLON 2007

//revisions


Issued for	Date
Final Construction Document Submittal	7.Aug.2007

//sheet information



date	7.Aug.2007
project number	LTU_001
scale	1/4" - 1'-0"
drawn	SS, CS
checked	PP
drawing title	West Elevation


//sheet number

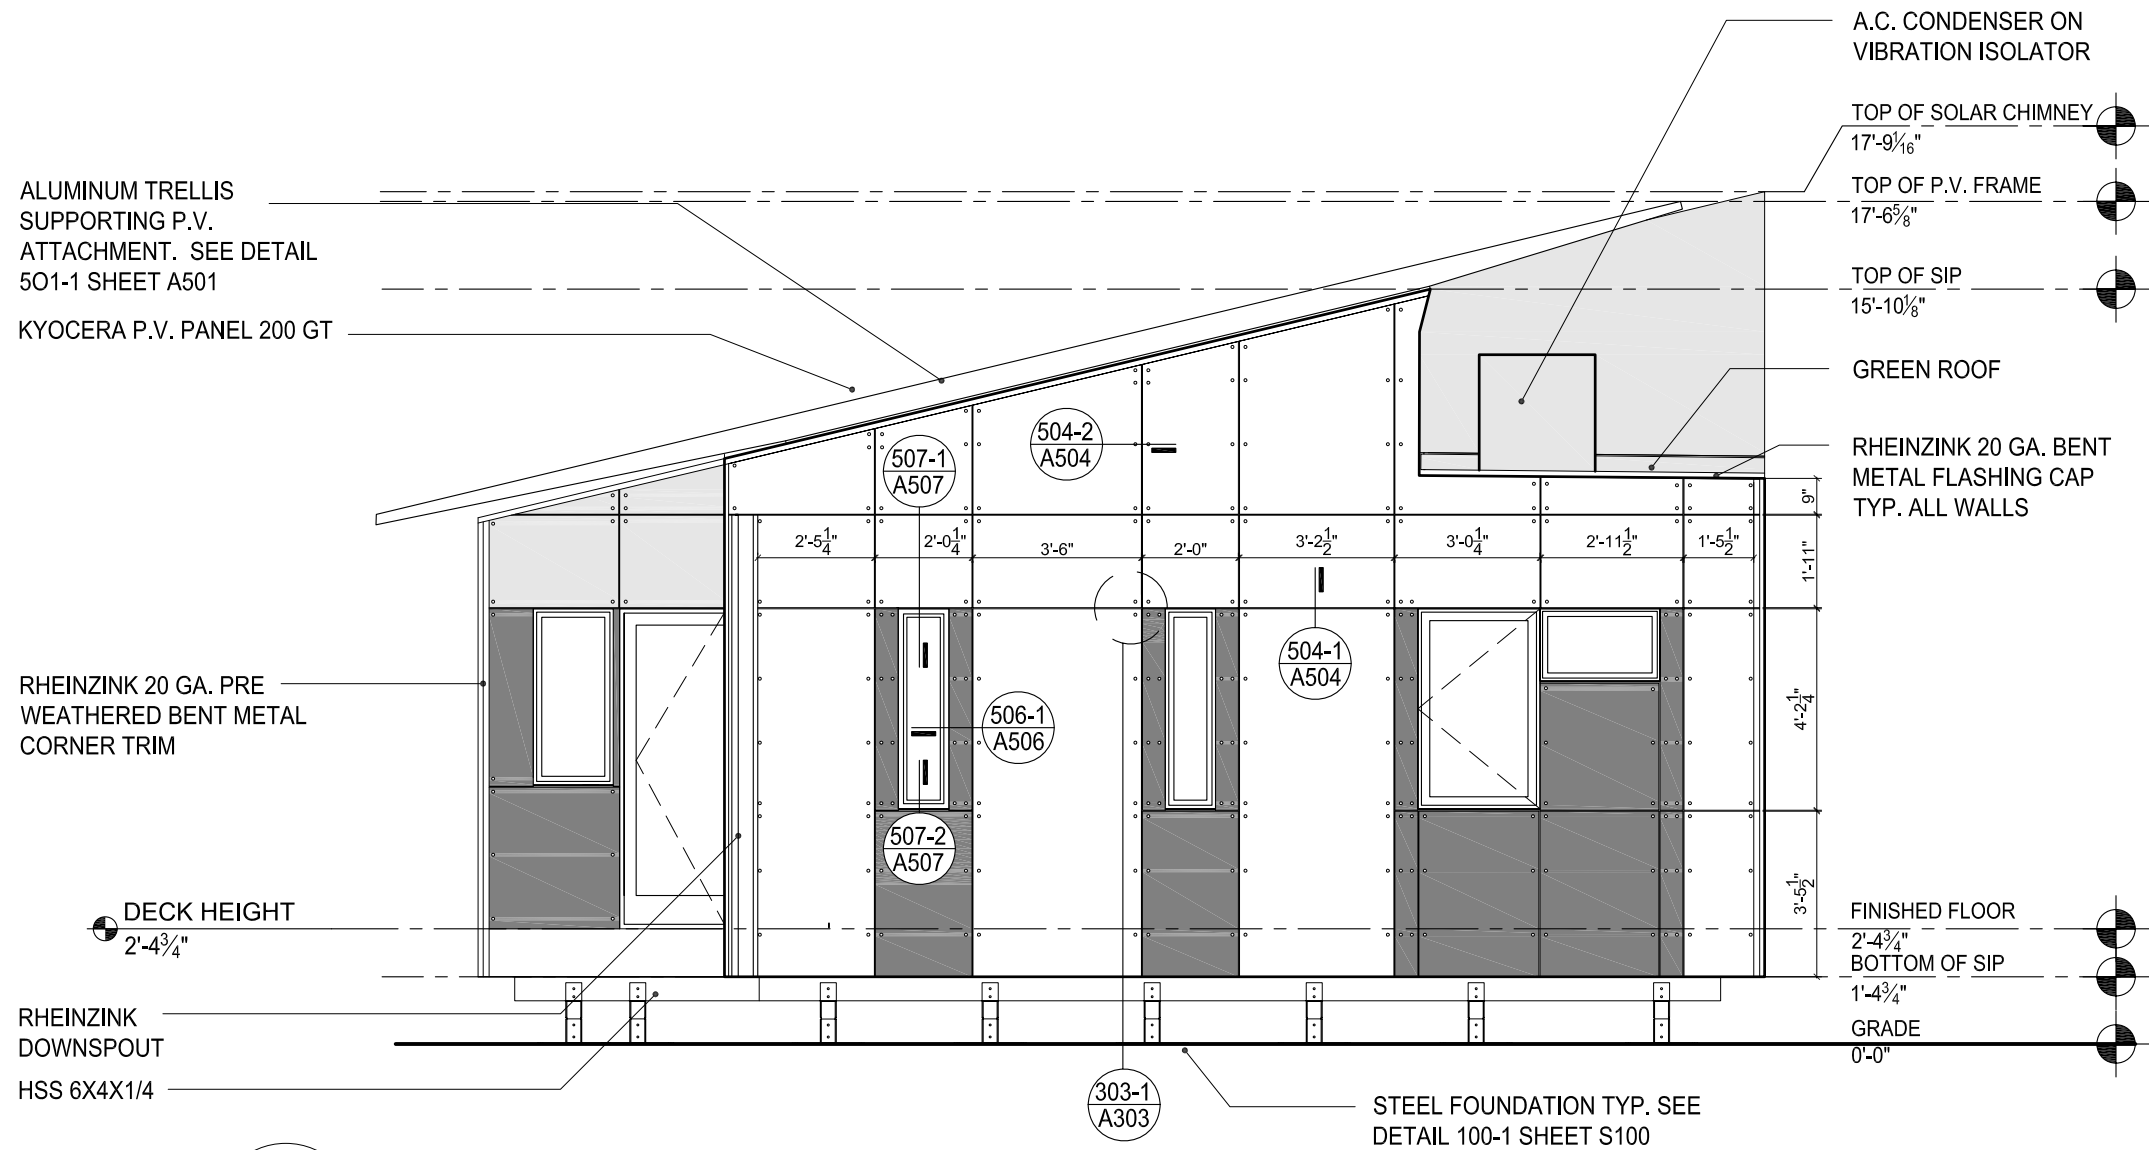A302



1 EAST ELEVATION
A303
SCALE: 1/4"=1'-0"

-  VERTICALLY ORIENTED CEDAR RAINSCREEN PANEL
-  HORIZONTALLY ORIENTED CEDAR RAINSCREEN PANEL

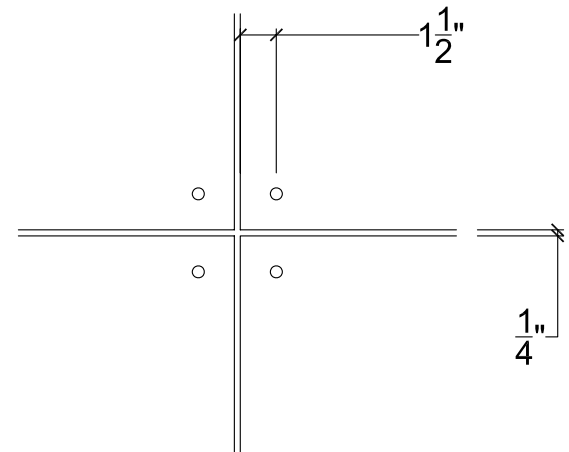

502-1 RAINSCREEN DETAIL
A400
A401
A402
SCALE: 1-1/2" = 1'-0"




//project

aloterra

SOLAR DECATHLON 2007


LTU

//revisions	
Issued for	Date
Final Construction Document Submittal	7.Aug.2007
//sheet information	
date	7.Aug.2007
project number	LTU_001
scale	1/4" = 1'-0"
drawn	SS, CS
checked	PP
drawing title	East Elevation
//sheet number	
A303	

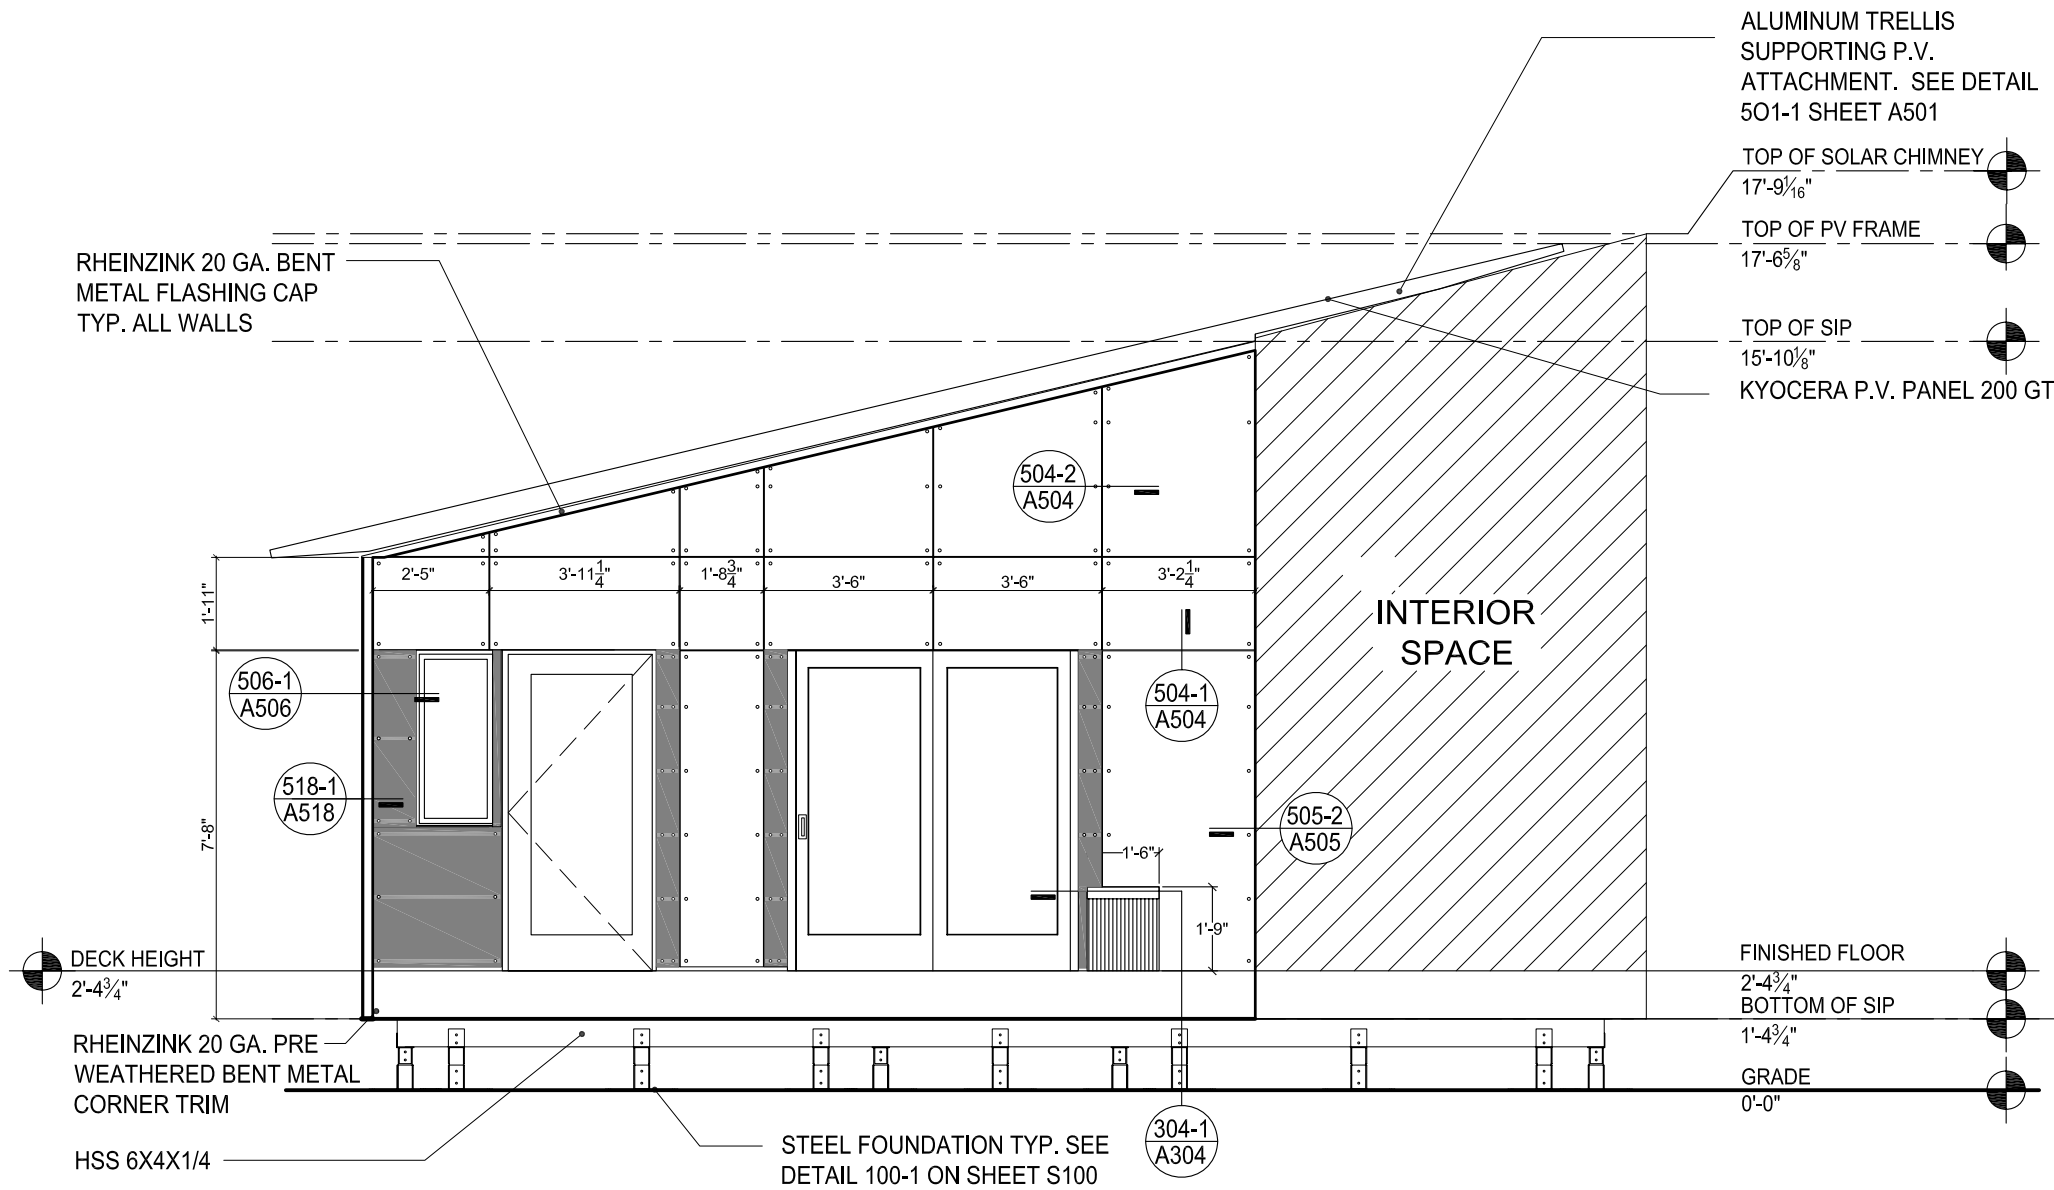


1 EAST COURTYARD ELEVATION
A304 SCALE: 1/4"=1'-0"

- VERTICALLY ORIENTED CEDAR RAINSCREEN PANEL
- HORIZONTALLY ORIENTED CEDAR RAINSCREEN PANEL

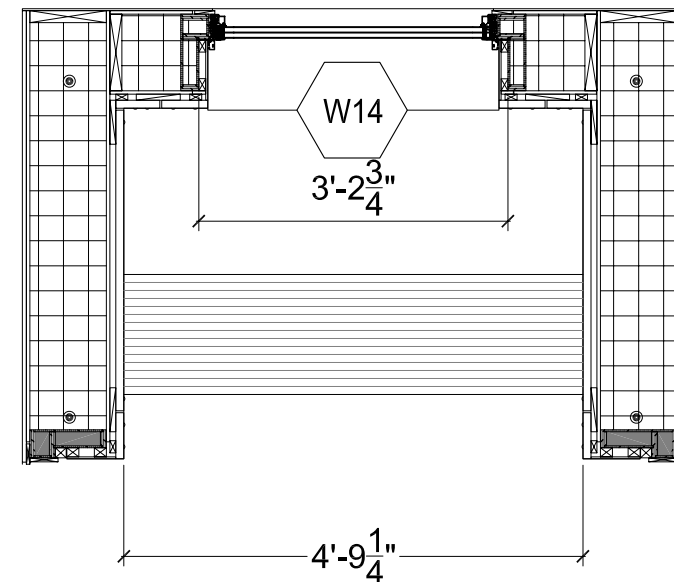

304-1 COURTYARD BENCH
A304 SCALE: 1/2"=1'-0"

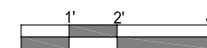

//project

aloeterra SOLAR DECATHLON 2007

LTU

//revisions

Issued for	Date
Final Construction Document Submittal	7.Aug.2007

//sheet information

date 7.Aug.2007

project number LTU_001

scale 1/4" = 1'-0"


drawn SS, CS

checked PP

drawing title East Courtyard Elevation

//sheet number


A304

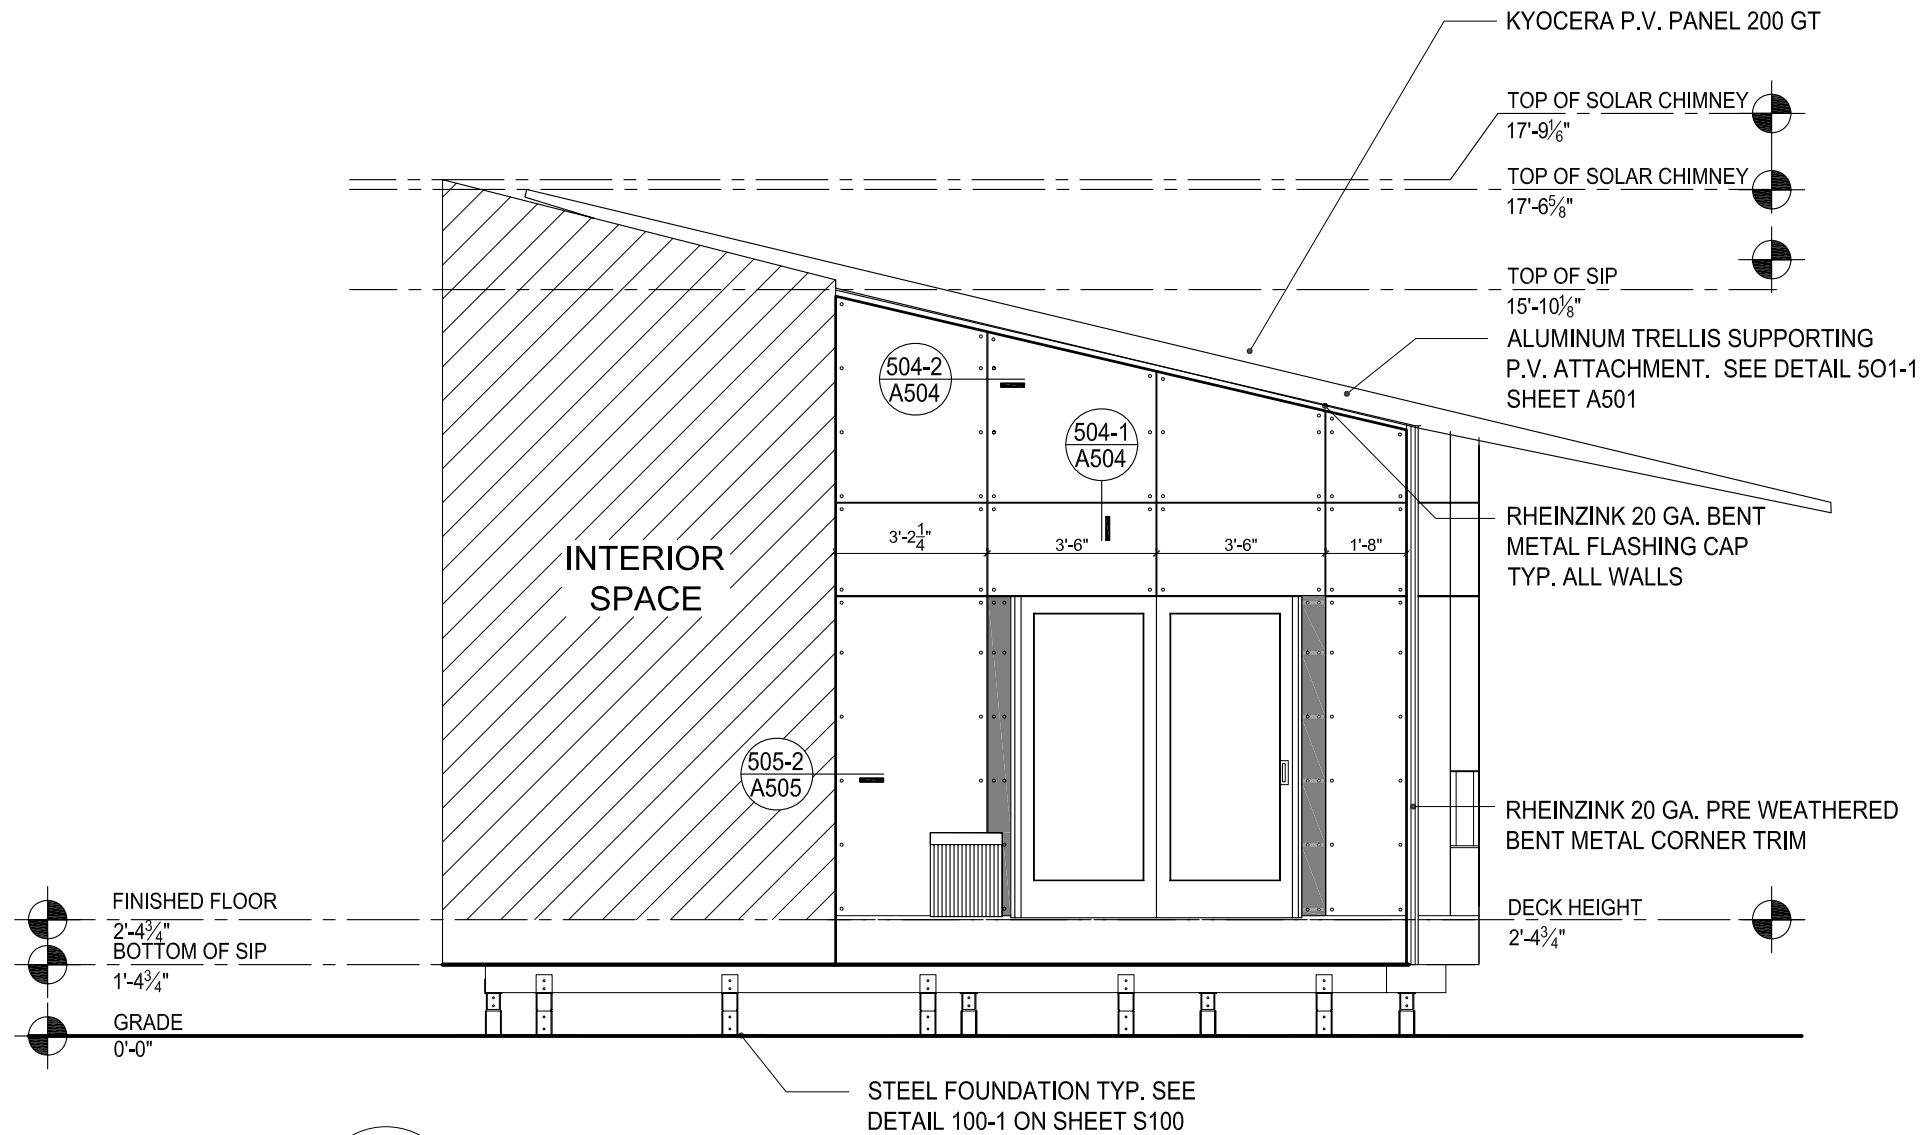

1
A305

WEST COURTYARD ELEVATION
SCALE: 1/4"=1'-0"

- VERTICALLY ORIENTED CEDAR
RAINSCREEN PANEL
- HORIZONTALLY ORIENTED
CEDAR RAINSCREEN PANEL

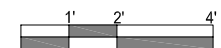

//project

aloeterra LTU SOLAR DECATHLON 2007

//revisions



Issued for	Date
Final Construction Document Submittal	7.Aug.2007

//sheet information

date	7.Aug.2007
project number	LTU_001
scale	1/4" = 1'-0"
drawn	SS, CS
checked	PP
drawing title	West Courtyard Elevation

//sheet number

A305

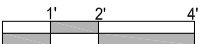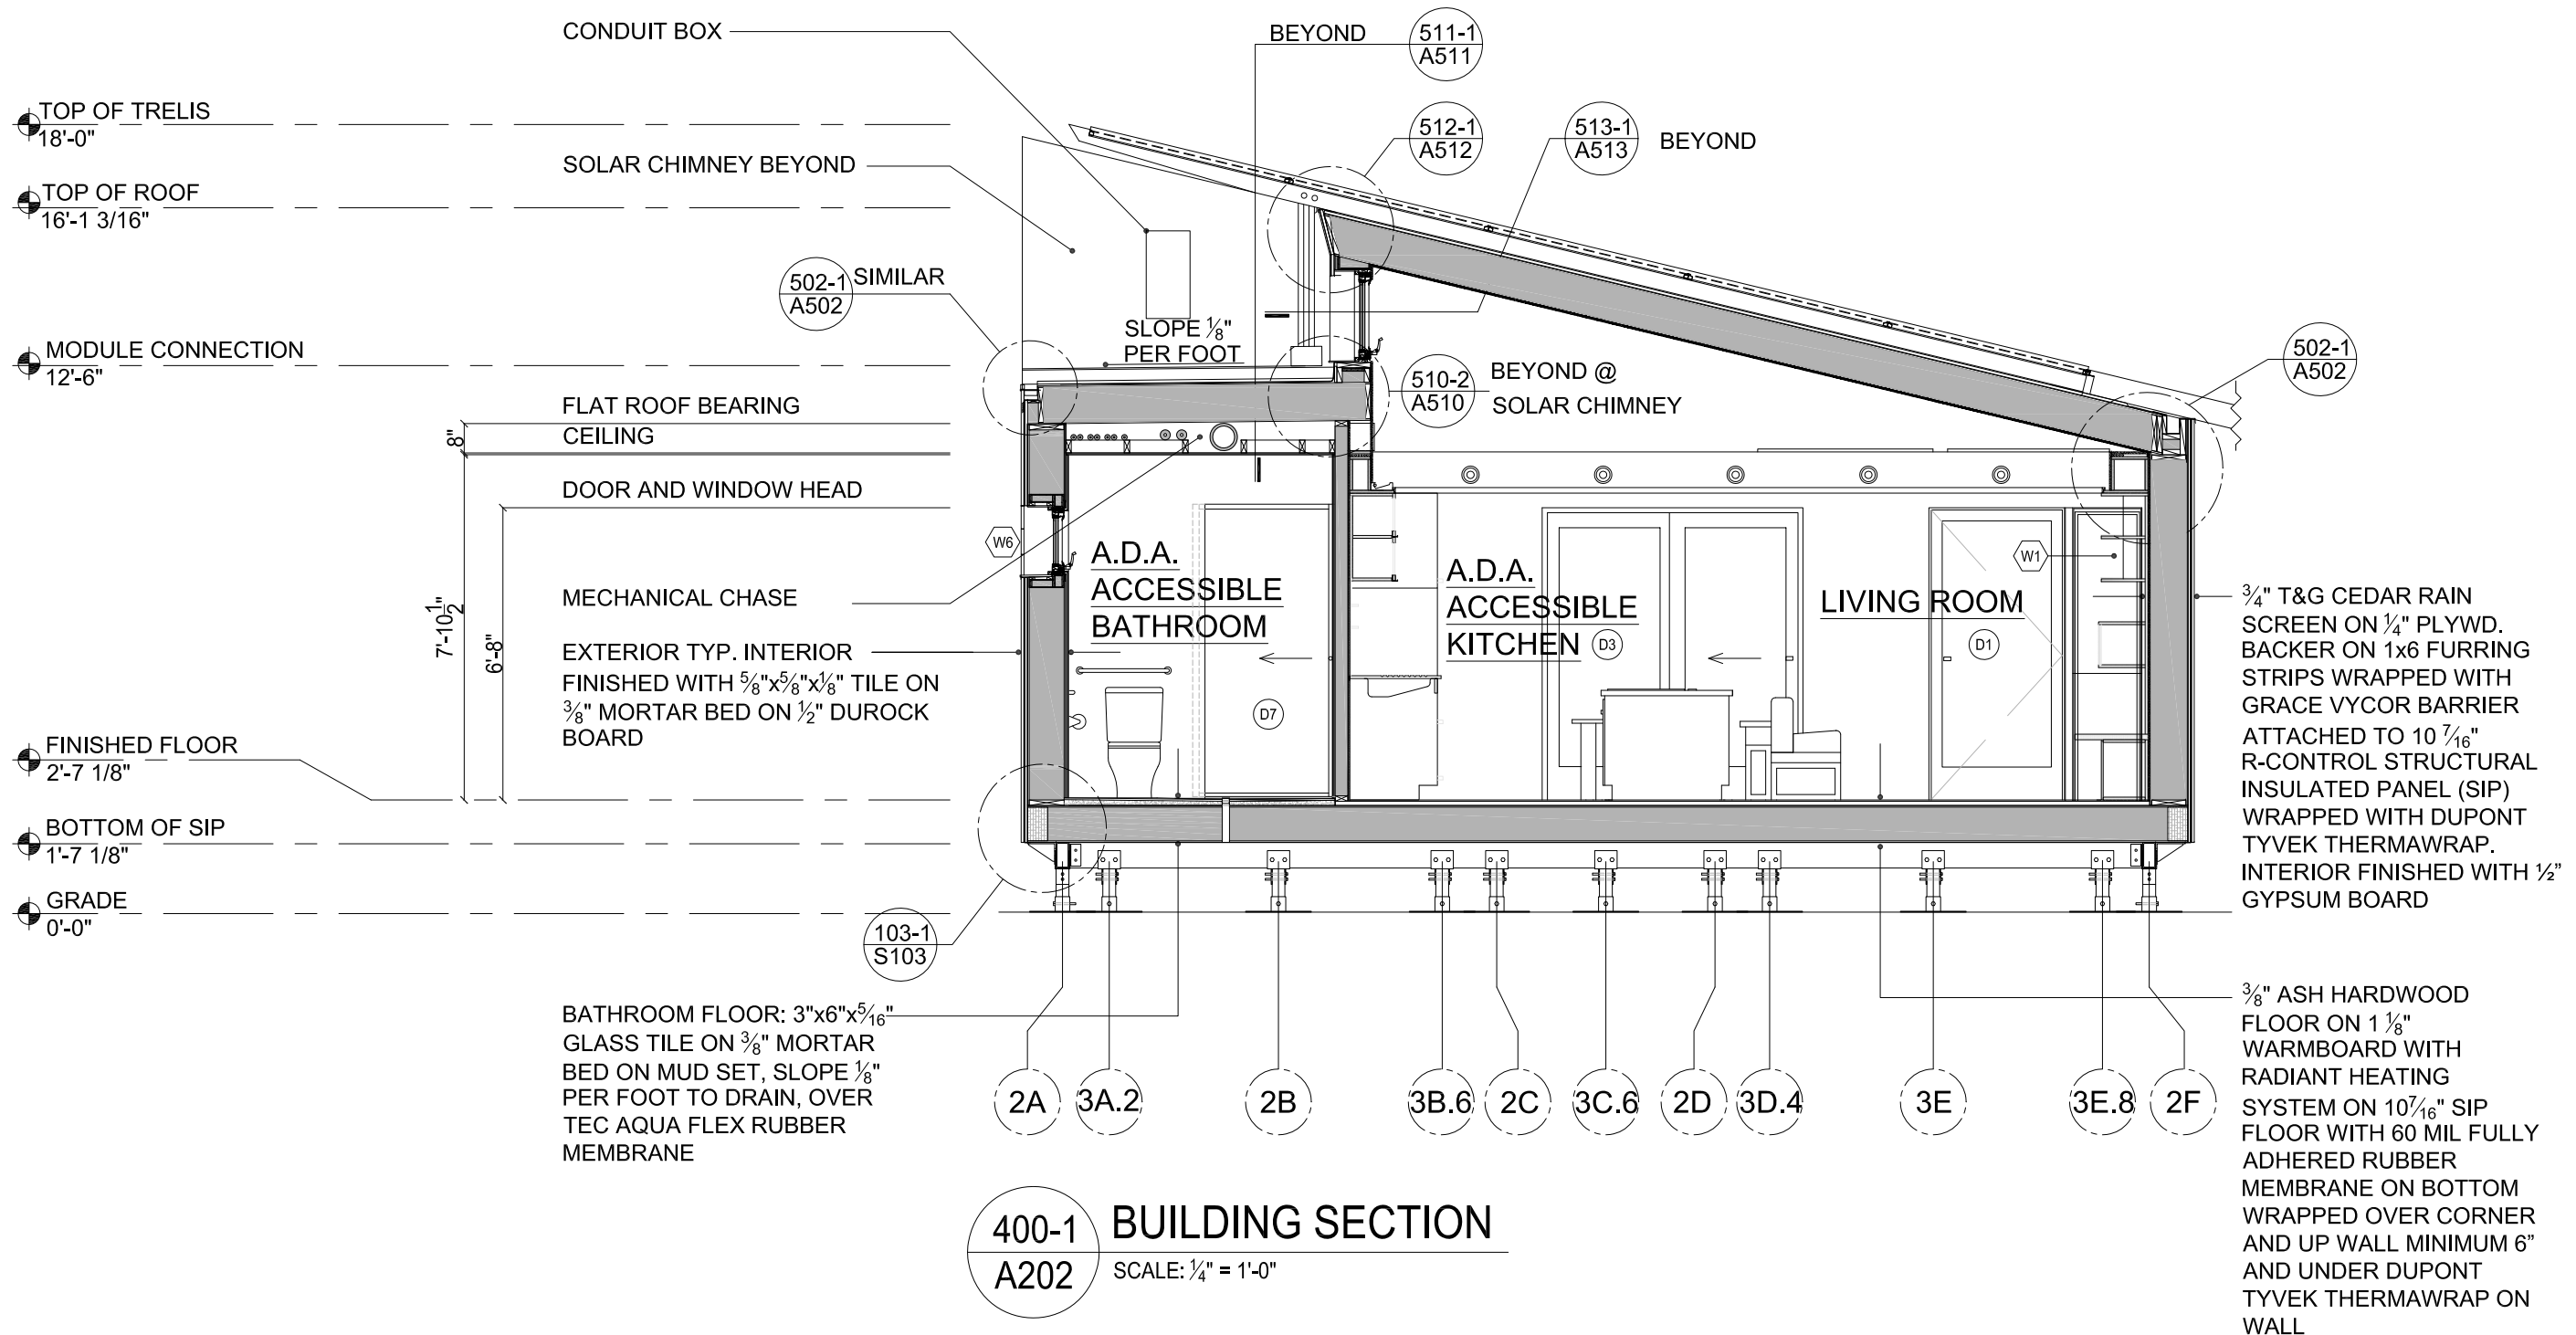

//project

aloeterra
SOLAR DECATHLON 2007
LTU

//revisions


Issued for	Date
Final Construction Document Submittal	7.Aug.2007

//sheet information

date	7.Aug.2007
project number	LTU_001
scale	1/4"=1'-0"
drawn	J.S., C.T.
checked	P.P., H.R.
drawing title	Building Module 1 Section

//sheet number

A400

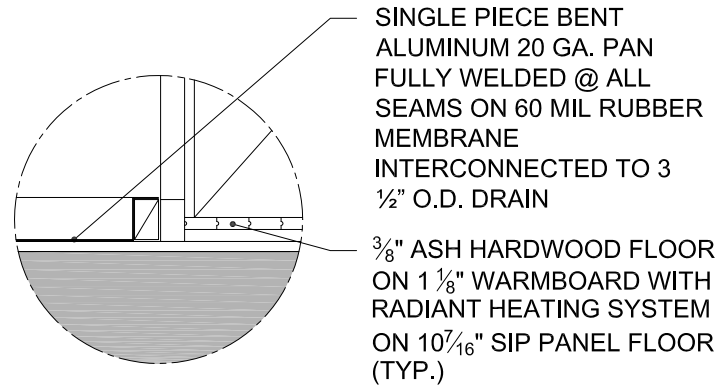

401-2
A202

DRAIN PN IN PLUMBING CLOSET

SCALE: 1/4" = 1'-0"

TOP OF TRELLIS
18'-0"

TOP OF SOLAR CHIMNEY
18'-0"

MODULE CONNECTION
12'-6"

FINISHED FLOOR
2'-7 1/8"

BOTTOM OF SIP
1'-7 1/8"

GRADE
0'-0"

401-1
A202

BUILDING SECTION

SCALE: 1/4" = 1'-0"

SOLAR CHIMNEY

SOLAR CHIMNEY DOOR

CEILING

DOOR AND WINDOW HT.

MECHANICAL CHASE

ELECTRICAL CLOSET

HALLWAY

SLOPE 1/8"
PER FOOT

BEYOND
@ SOLAR
CHIMNEY

3/4" T&G CEDAR RAIN SCREEN
ON 1/4" PLYWD. BACKER ON 1
x 6 FURRING STRIPS
WRAPPED WITH GRACE
PERMA BARRIER ATTACHED
TO 10 7/16" R-CONTROL
STRUCTURAL INSULATED
PANEL (SIP) OR SIP TAPE
WRAPPED WITH DUPONT
TYVEK THERMAWRAP.
INTERIOR FINISHED WITH 1/2"
GYPSUM BOARD.

CEDAR DECK ON CEDAR
DECK JOISTS ON STEEL
LEDGER
(SEE DECK PLAN)

514-1
A514

515-1
A515

511-1
A511

513-1
A513

103-1
S103

5A

4A.2

4B

4B.8

5C

4C.8


4D

4D.4

6D.6

5D.8

401-2
A401

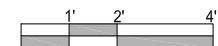

//project

aloeterra
SOLAR DECATHLON 2007
LTU

//revisions

Issued for	Date
Final Construction Document Submittal	7.Aug.2007


//sheet information

date
7.Aug.2007
project number
LTU_001
scale
1/4"=1'-0"
drawn
J.S., C.T.
checked
P.P., H.R.
drawing title



Building
Module 2
Section

//sheet number

A401

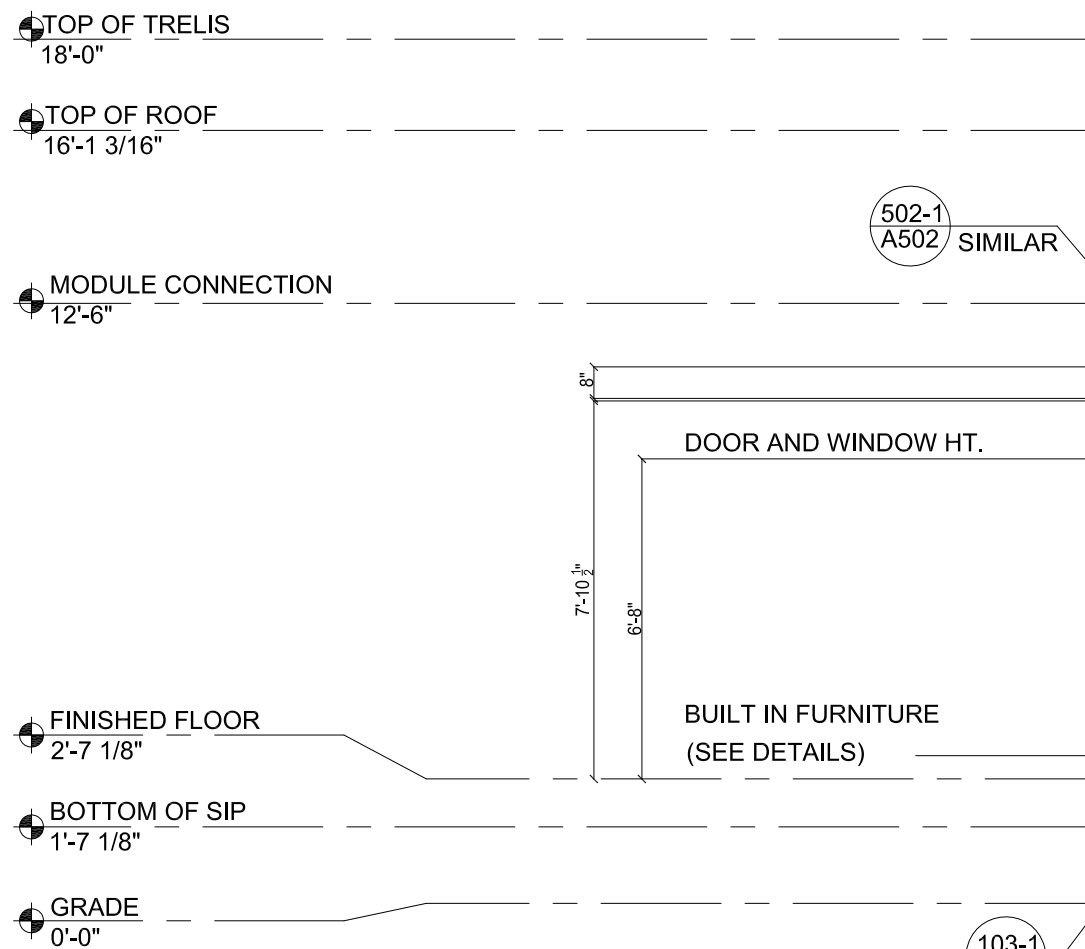

402-1 BUILDING SECTION
A202 SCALE: 1/4" = 1'-0"

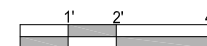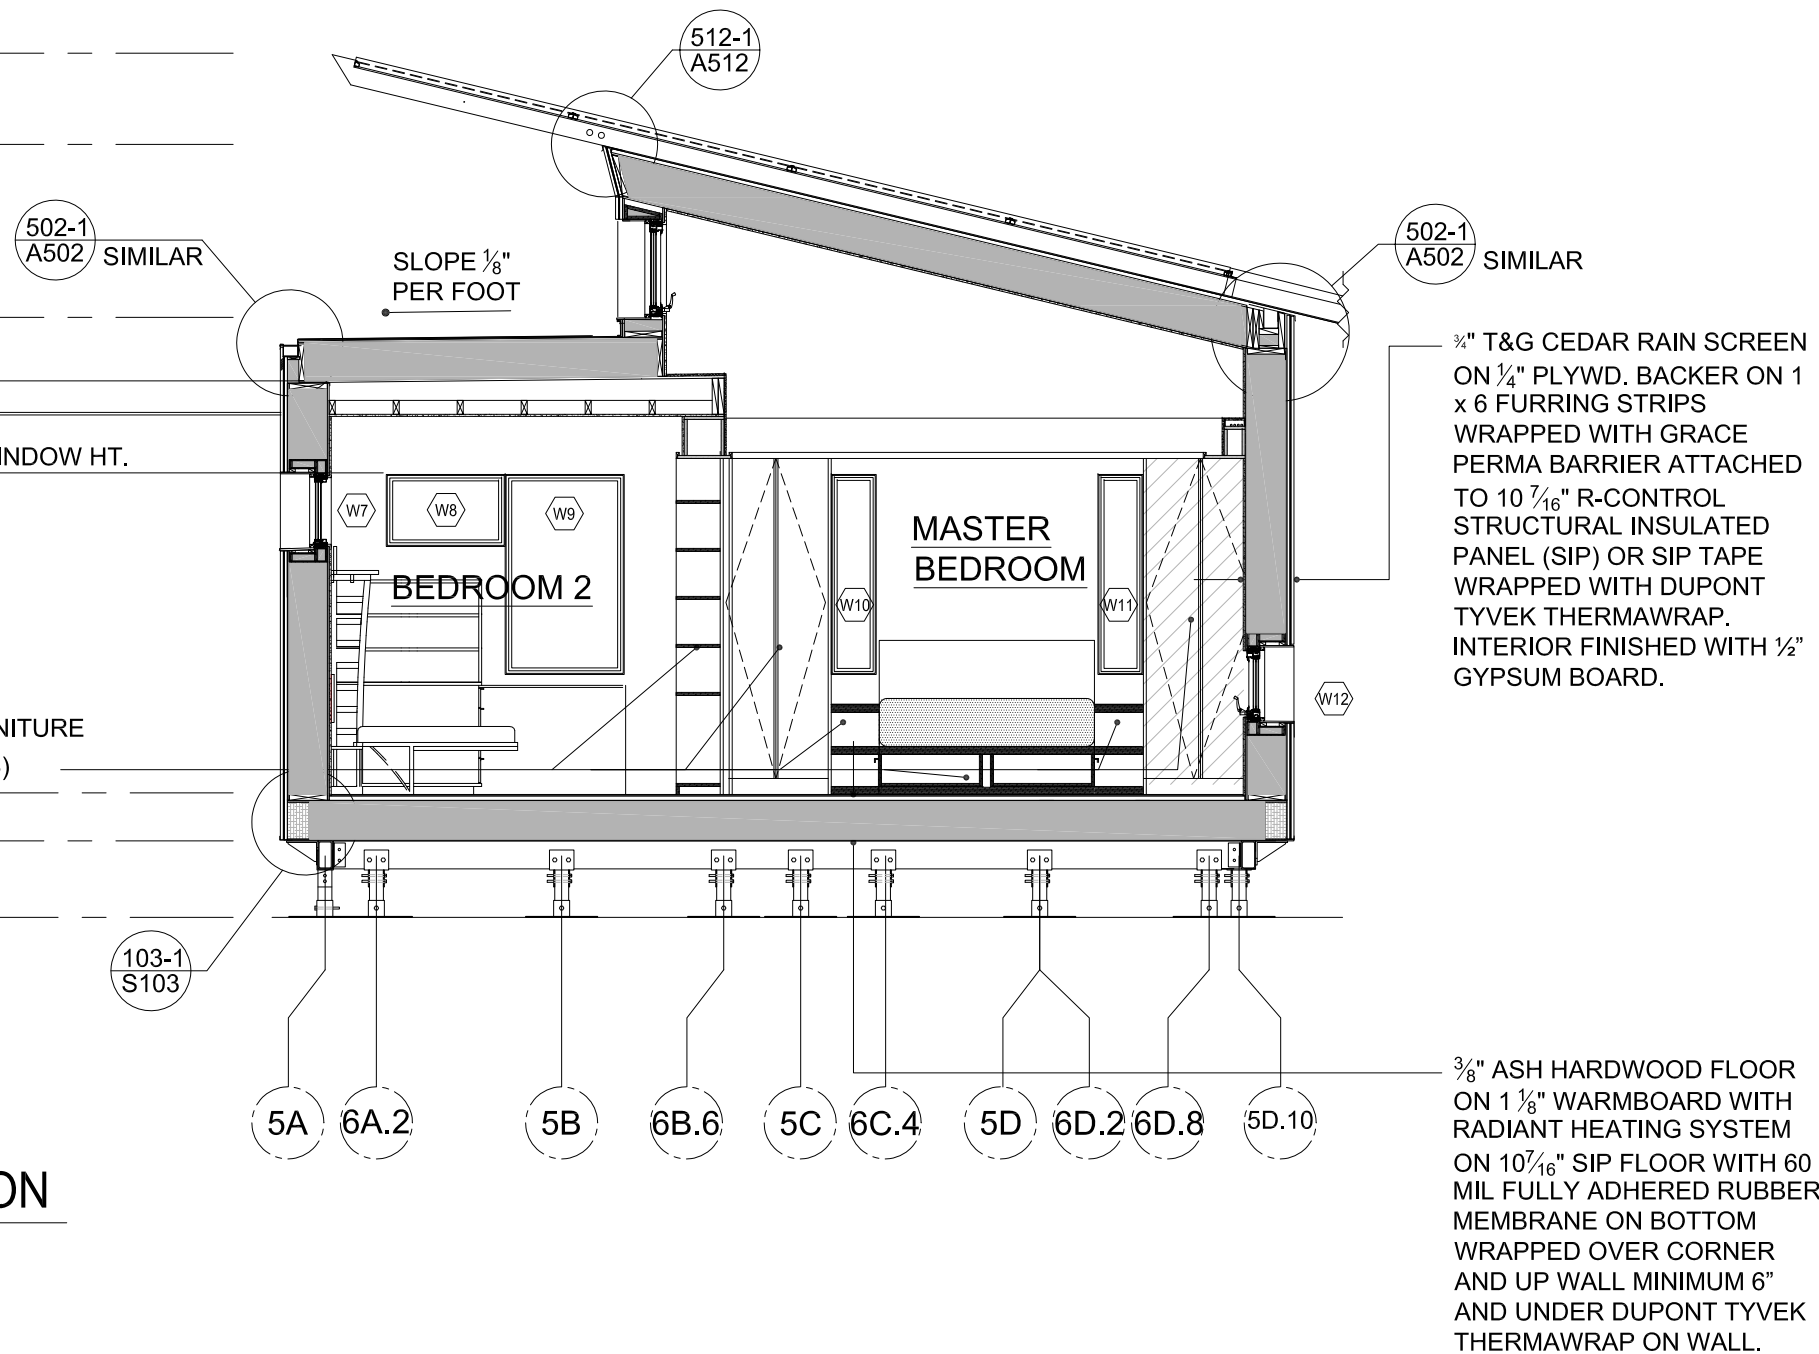

//project

aloeterra
SOLAR DECATHLON 2007
LTU

//revisions


Issued for	Date
Final Construction Document Submittal	7.Aug.2007

//sheet information


date	7.Aug.2007
project number	LTU_001
scale	1/4"=1'-0"
drawn	J.S., C.T.
checked	P.P., H.R.
drawing title	Building Module 3 Section

//sheet number

A402

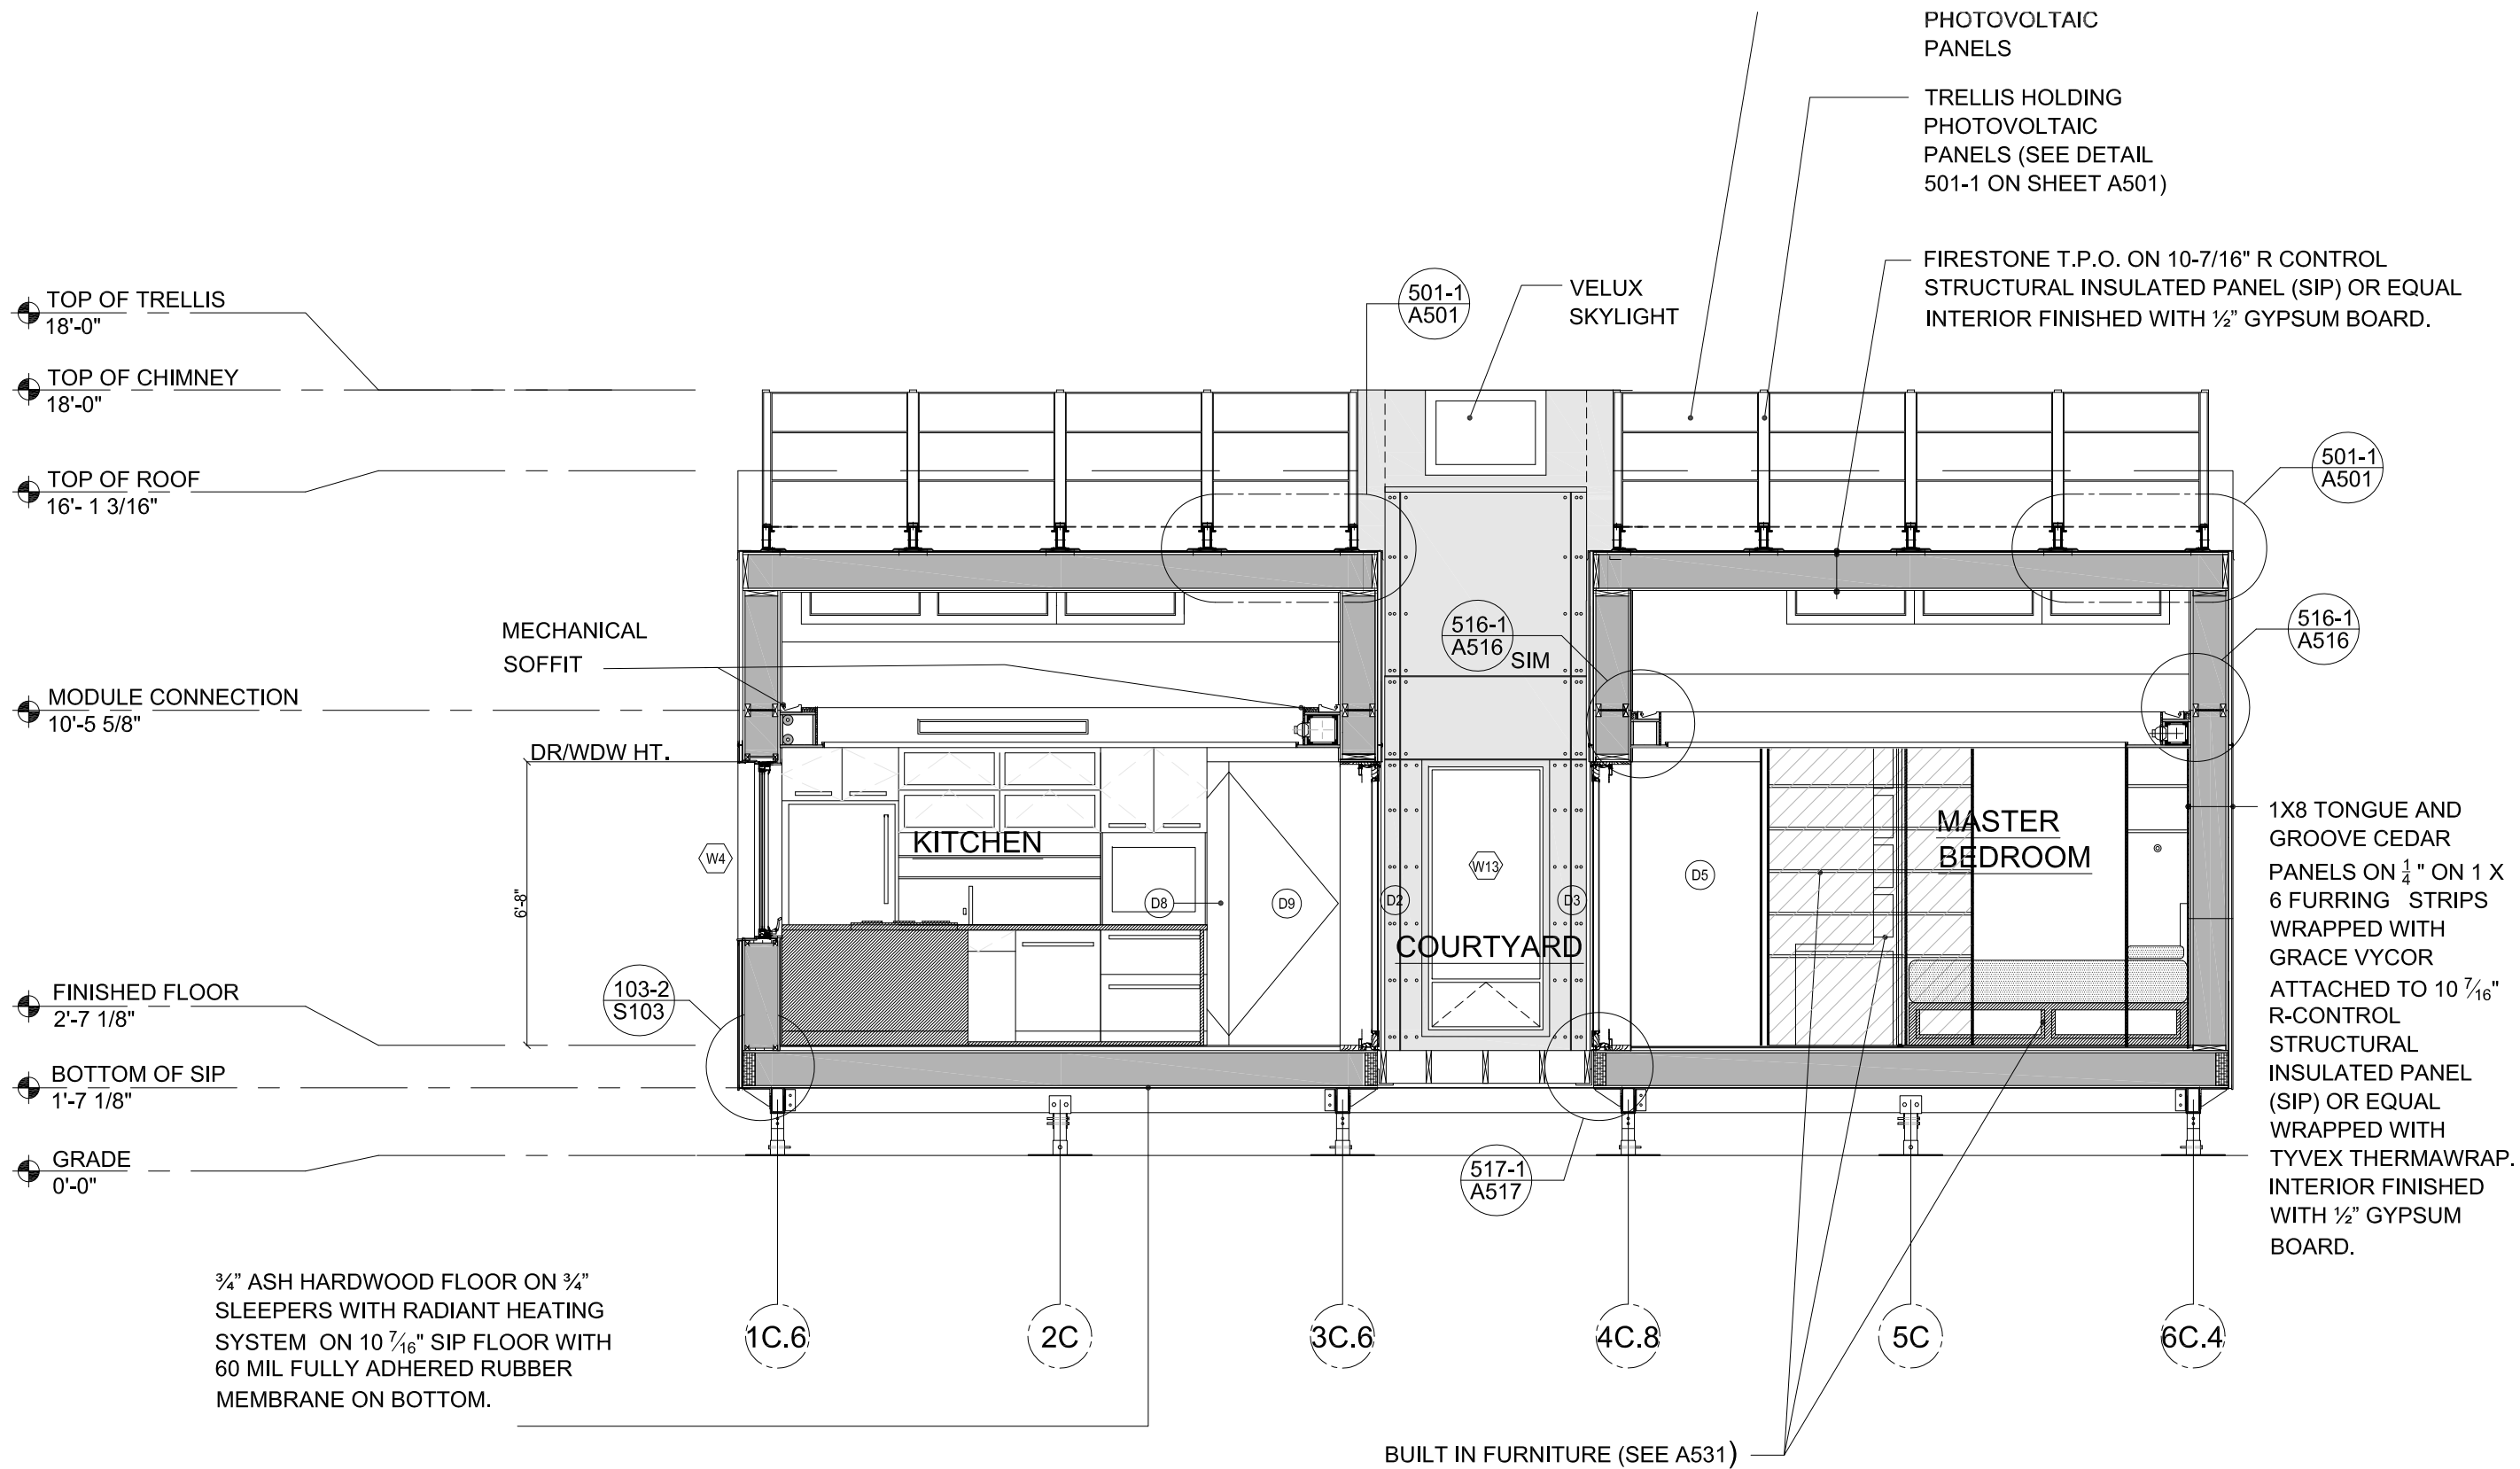

403-1 BUILDING SECTION
A202 SCALE: 1/4" = 1'-0"

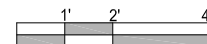

//project

aloterra

SOLAR DECATHLON 2007

LTU

//revisions


Issued for	Date
Final Construction Document Submittal	7.Aug.2007

//sheet information

date	7.Aug.2007
project number	LTU_001
scale	1/4"=1'-0"
drawn	J.S., C.T.
checked	P.P., H.R.
drawing title	Building Cross Section


//sheet number

A403

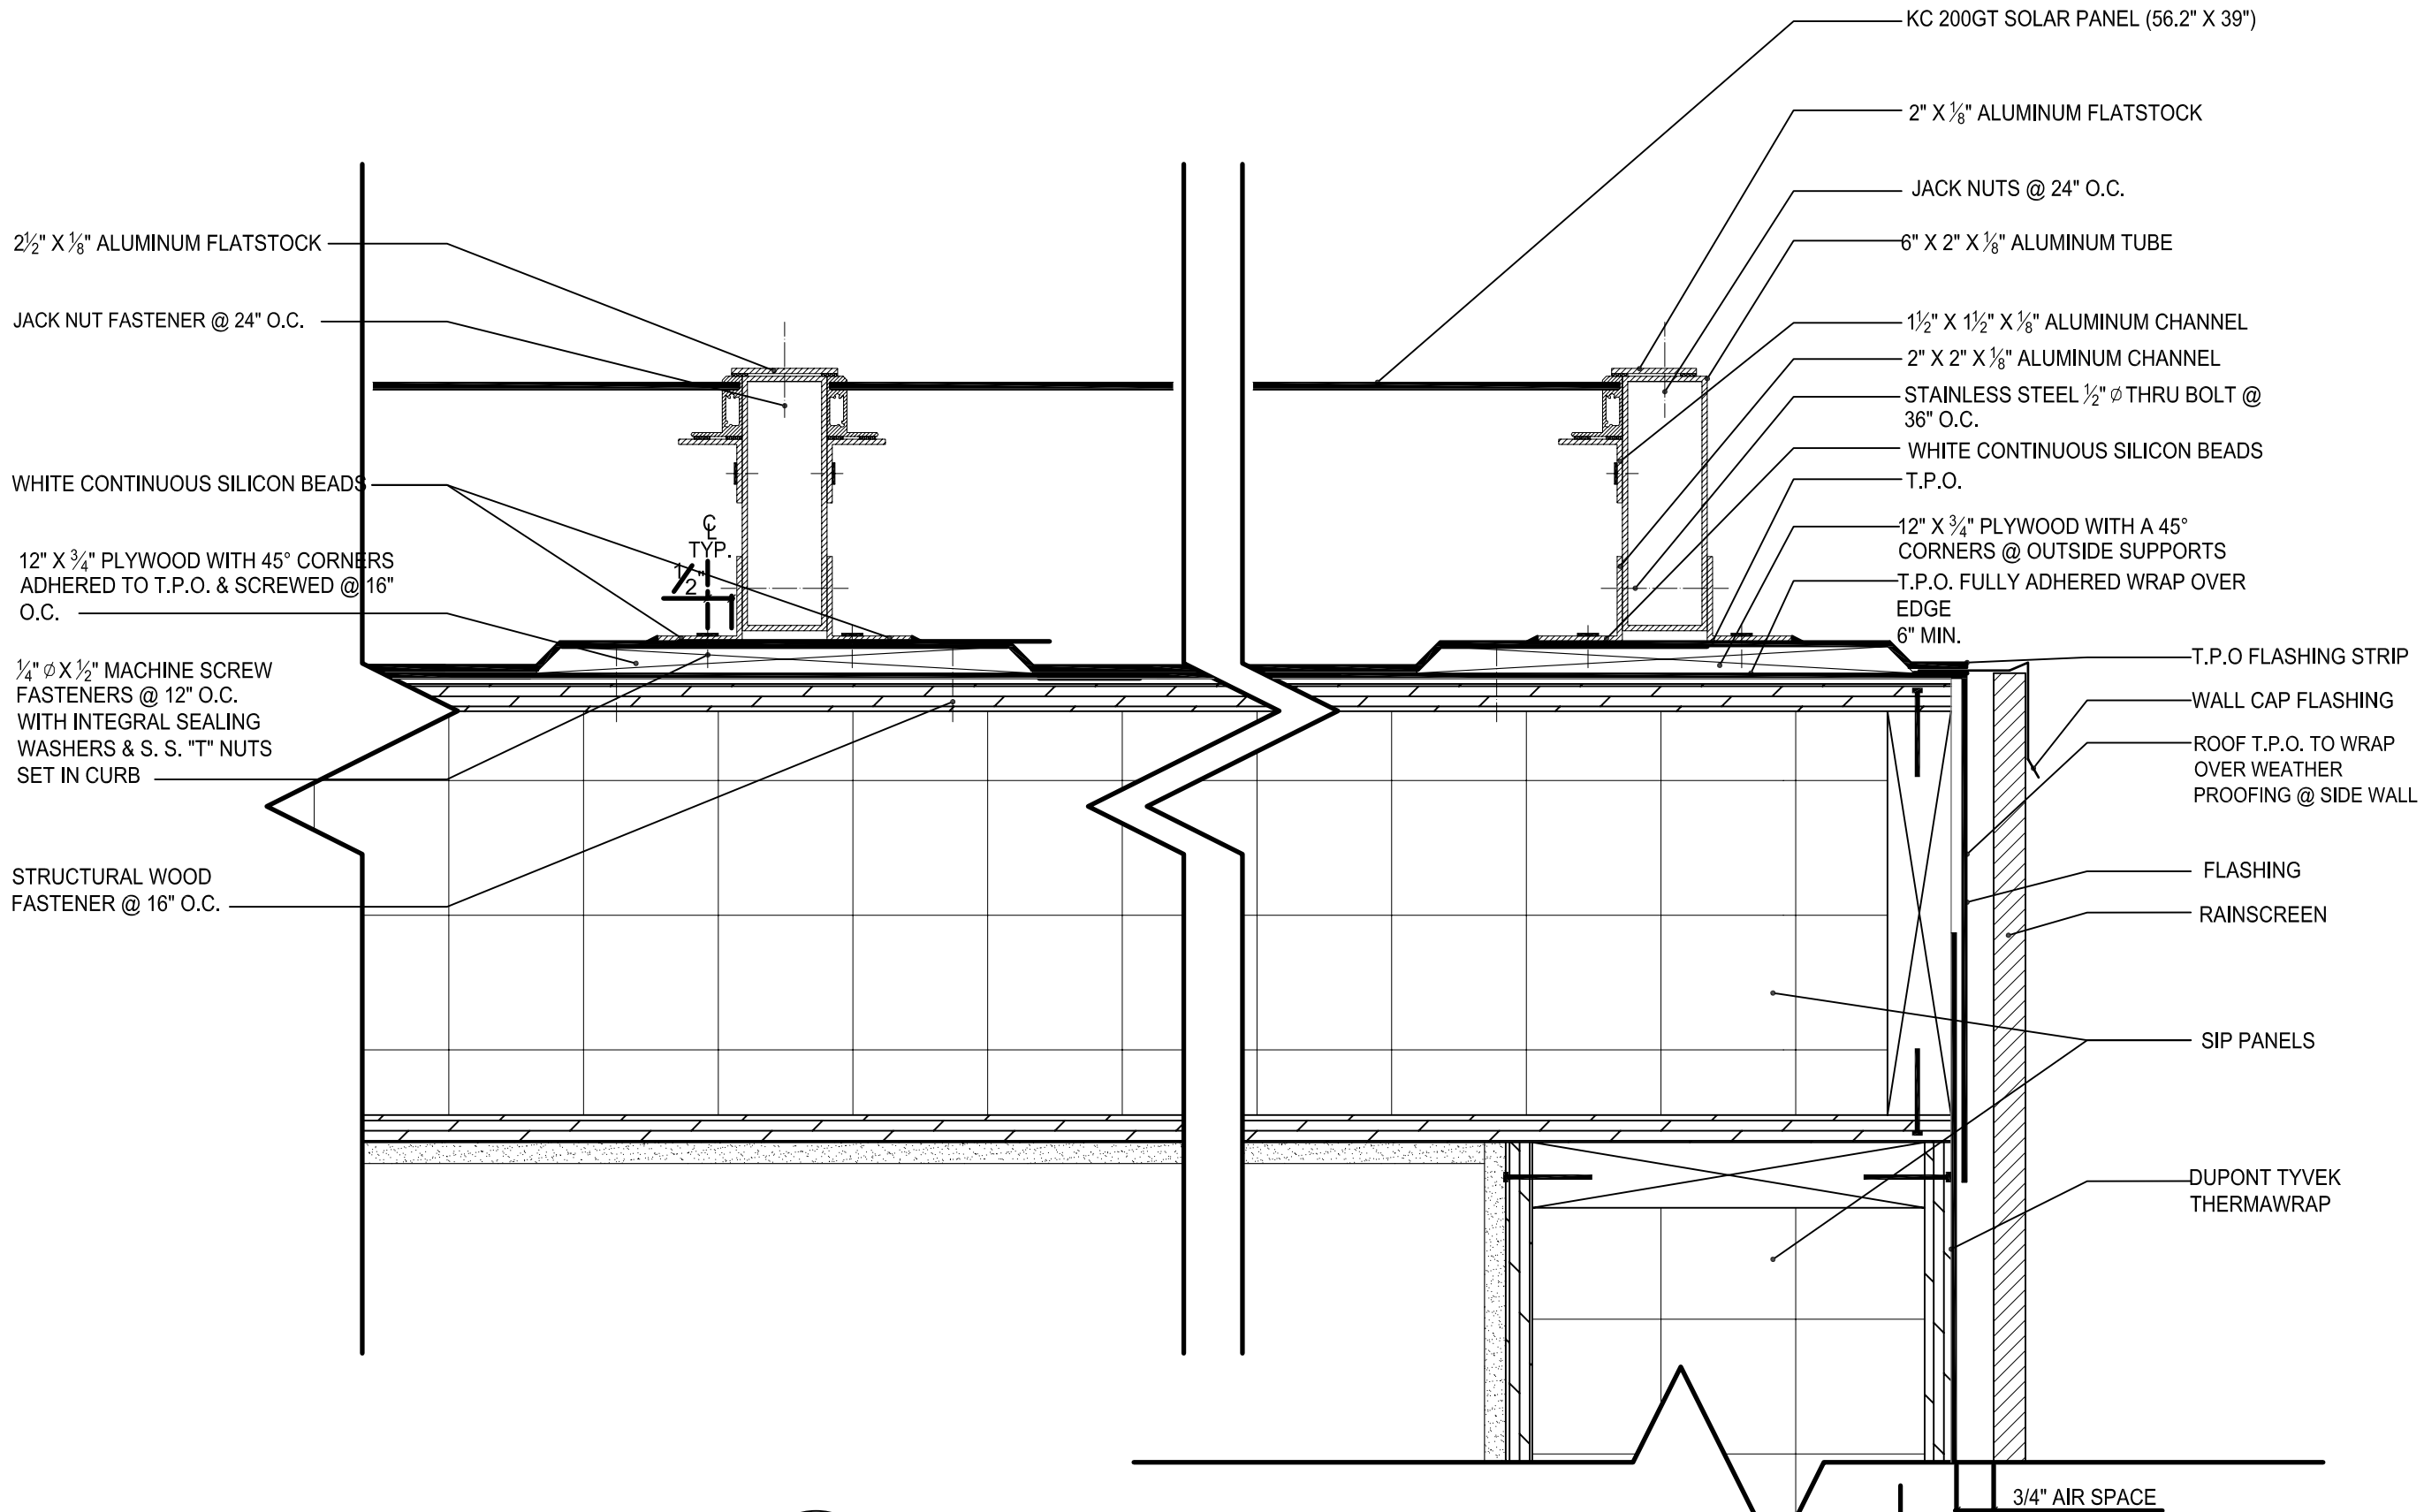

501-1
A204
A403

P.V. ATTACHMENT DETAIL @ SIDE SUPPORT
SCALE: 3"=1'-0"

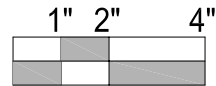

aloeterra

LTU SOLAR DECATHLON 2007

//project

//revisions

Issued for	Date
Final Construction Document Submittal	7.Aug.2007

//sheet information

date	7.Aug.2007
project number	LTU_001
scale	3"=1'-0"
drawn	CS
checked	HR
drawing title	P.V. Attachment Detail

//sheet number

A501

//revisions
Issued for Date
Final Construction Document Submittal 7.Aug.2007


//sheet information

date 7.Aug.2007
project number LTU_001
scale 3"=1'-0"
drawn ST
checked PP
drawing title

Integrated Gutter Detail

//sheet number


A502

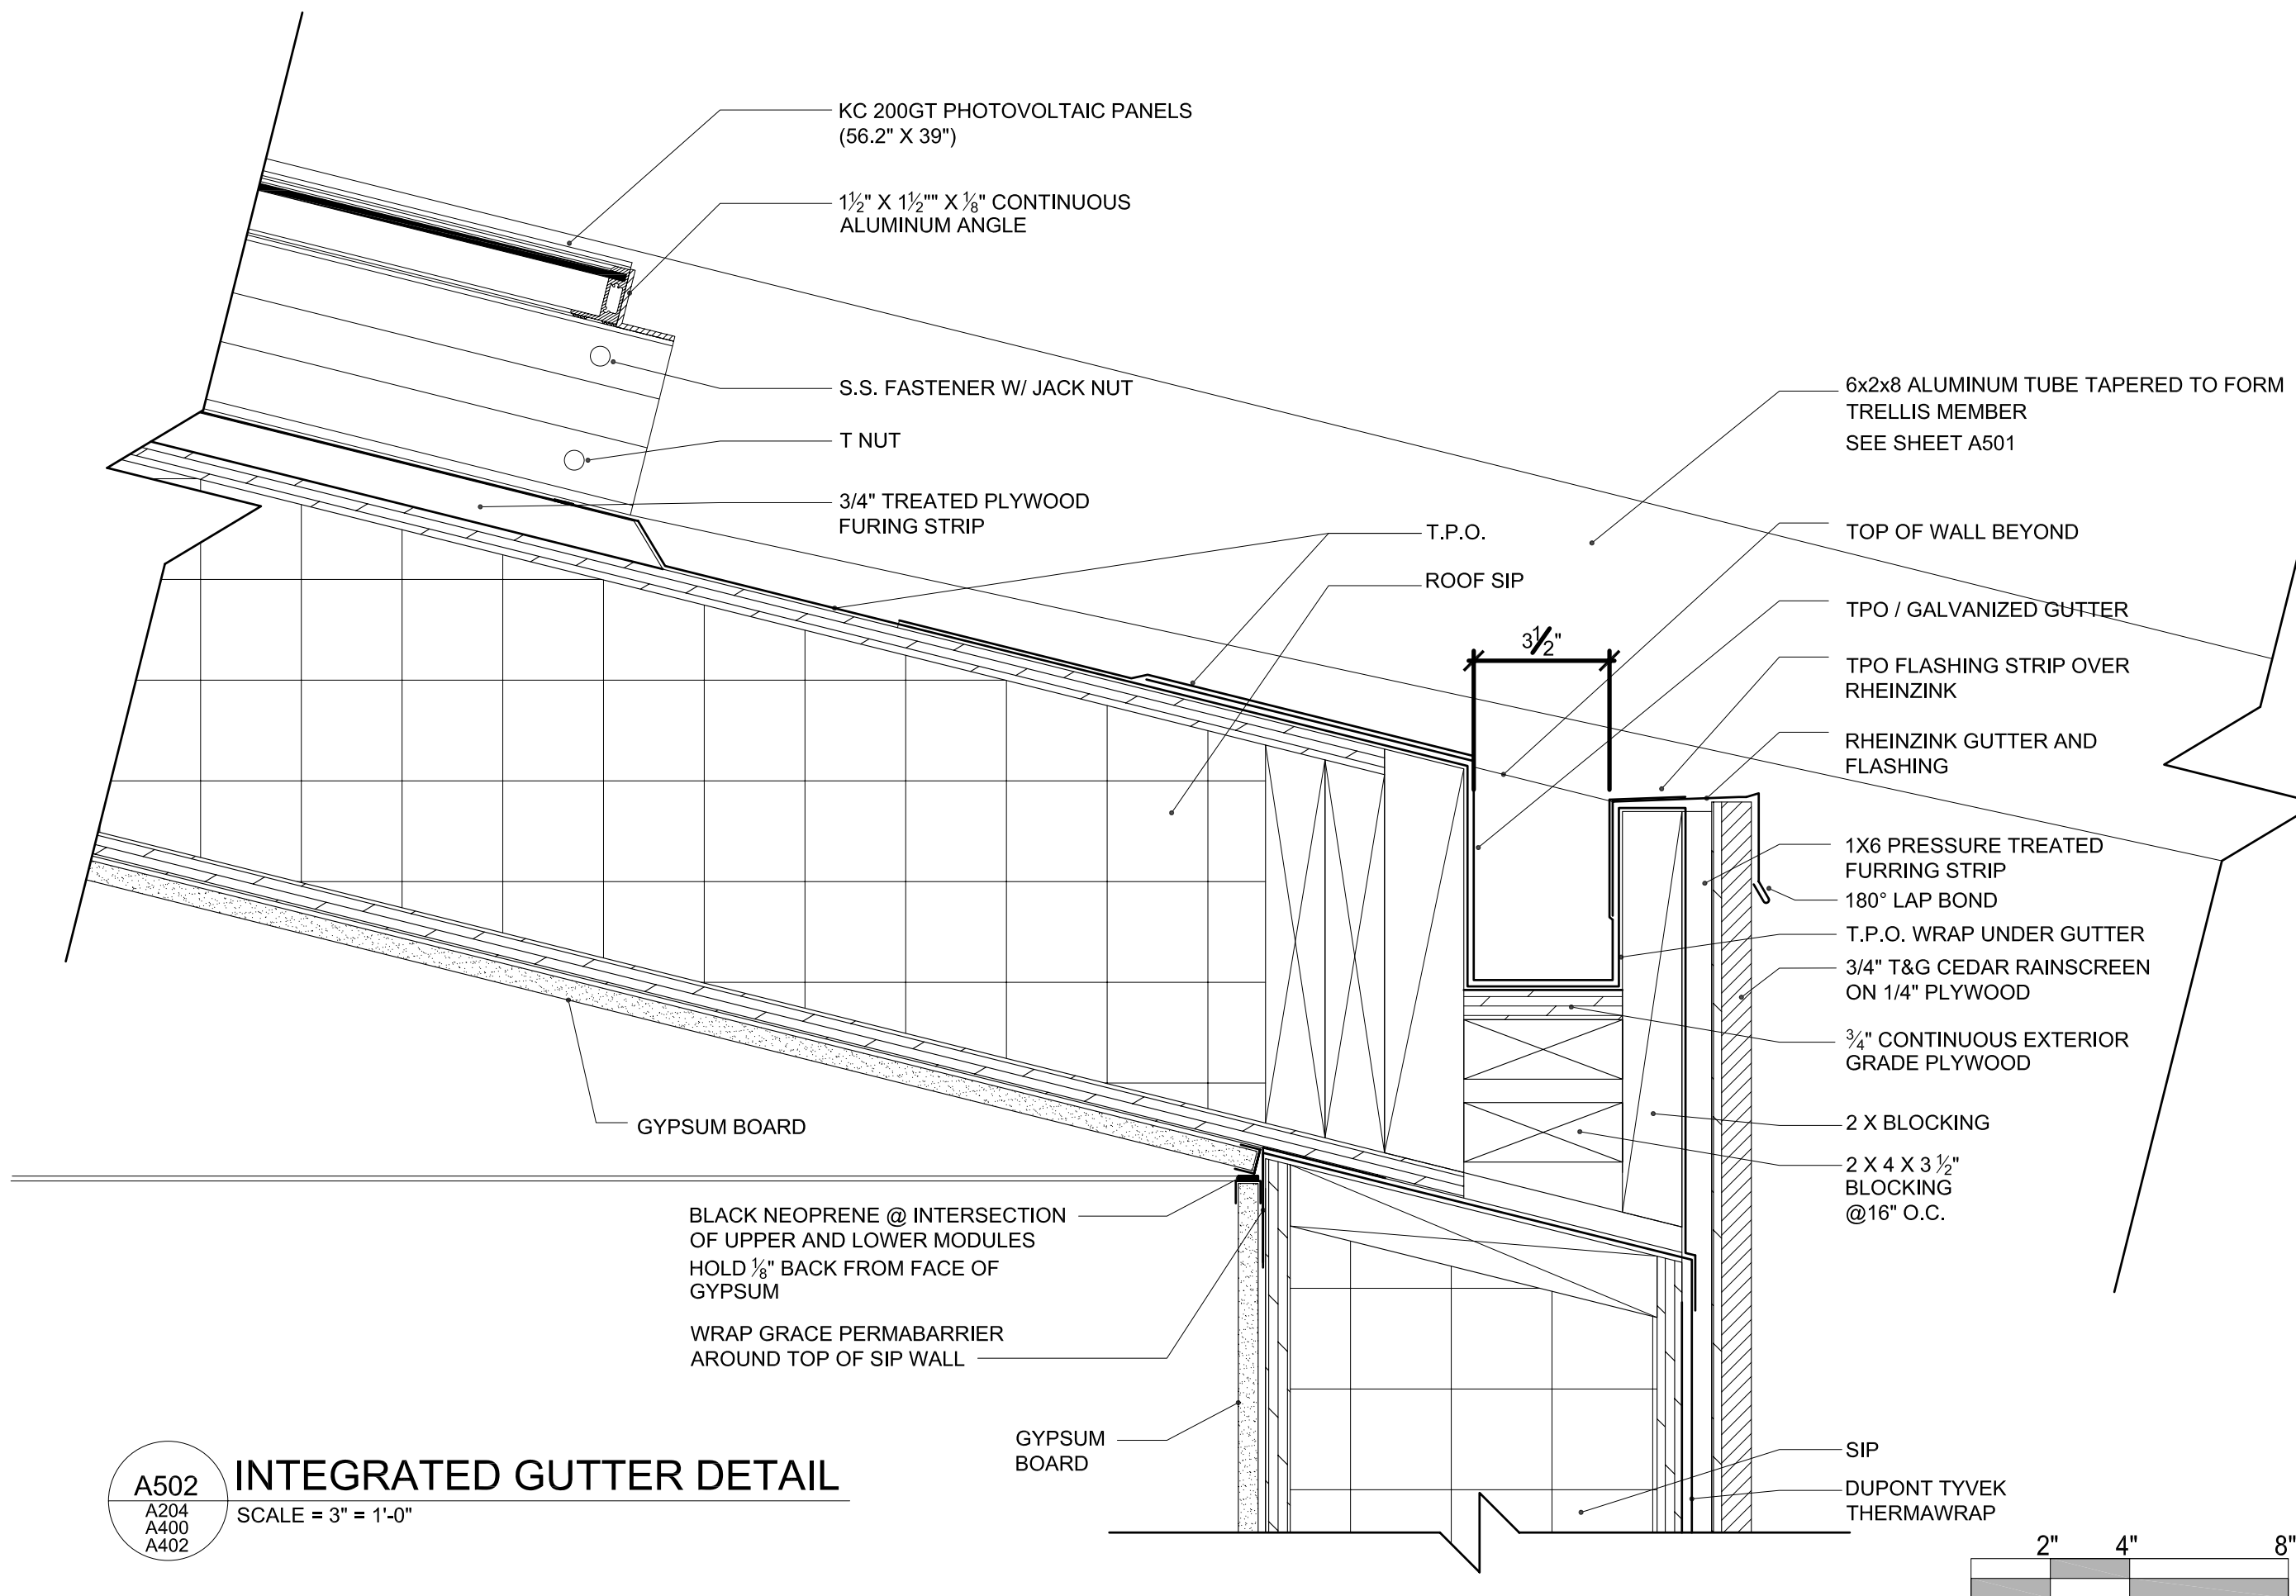


A502
A204
A400
A402

INTEGRATED GUTTER DETAIL

SCALE = 3" = 1'-0"

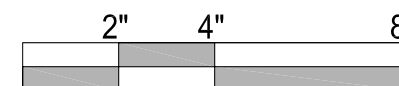


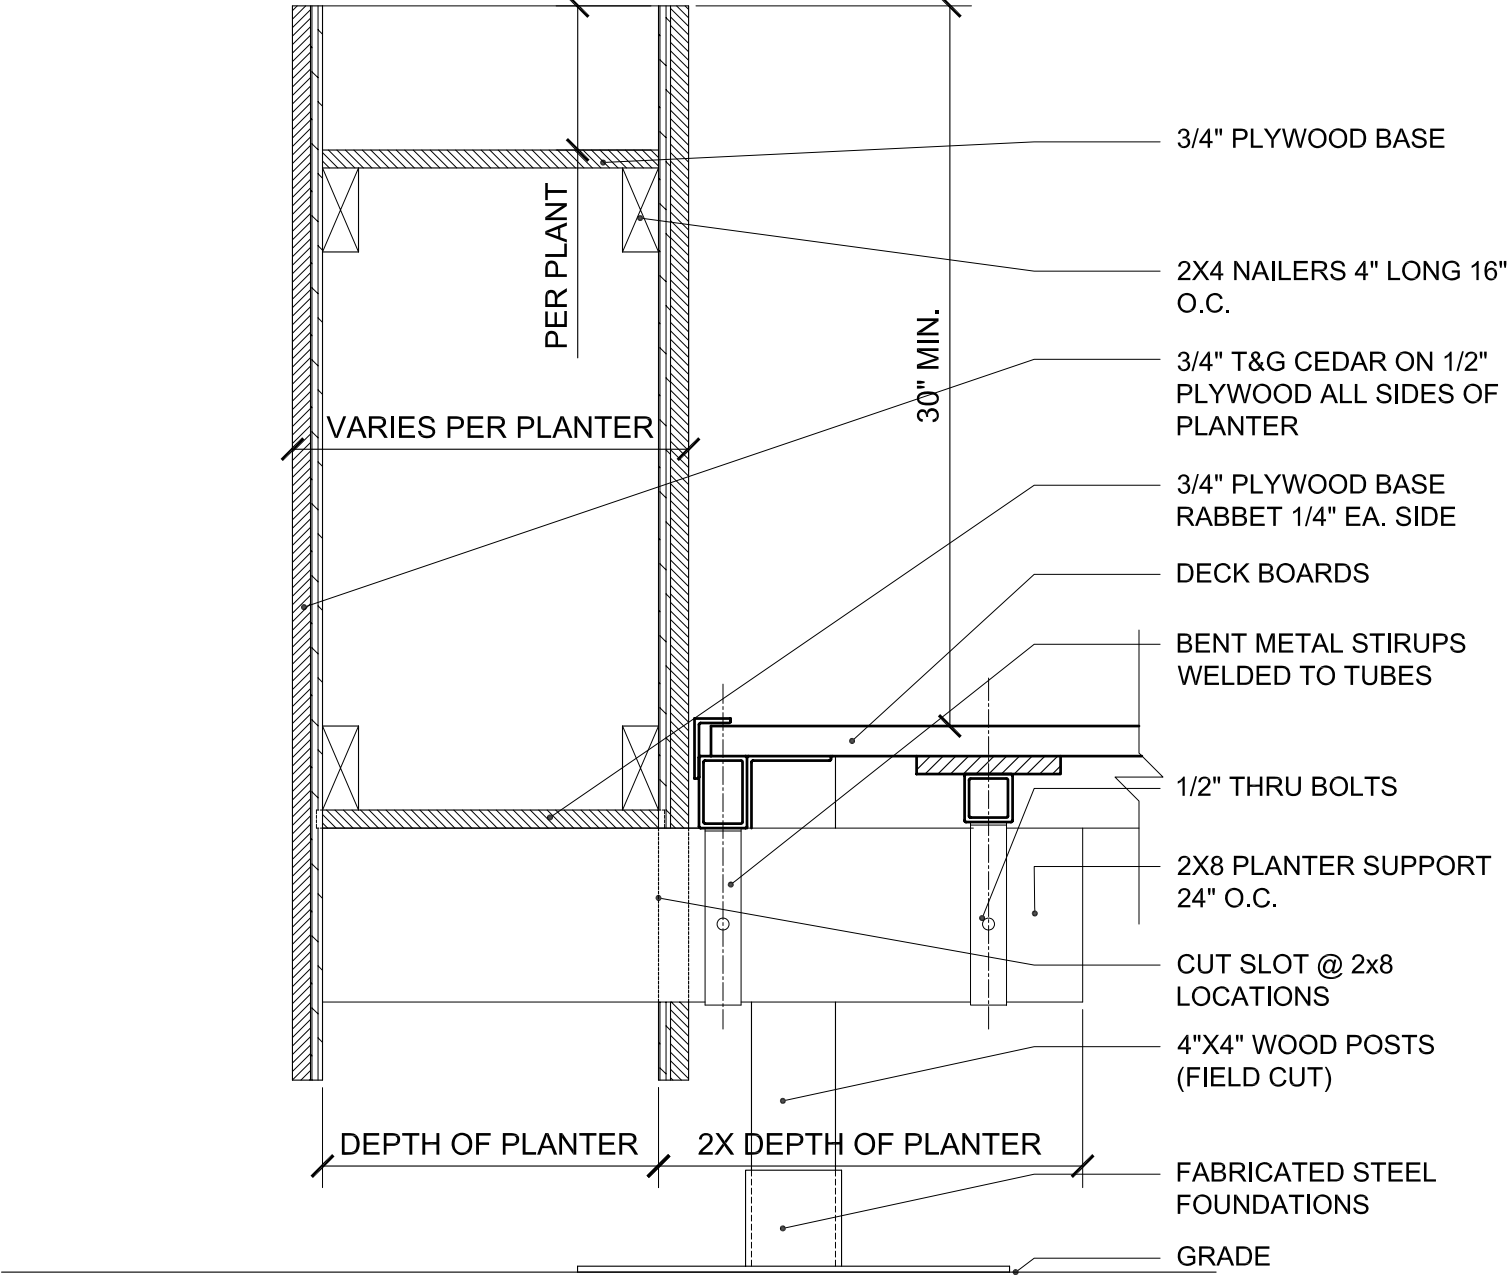

503.1
A209


TYPICAL PLANTER SECTION

SCALE: 1 1/2"=1'-0"

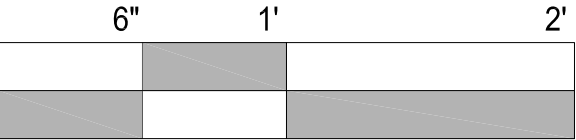

aloeterra
LTU SOLAR DECAATHLON 2007


//revisions	
Issued for	Date
Final Construction Document Submittal	7.Aug.2007
//sheet information	
date	7.Aug.2007
project number	LTU_001
scale	1-1/2"=1'-0"
drawn	J.L.
checked	PP
drawing title	Typical Planter Section
//sheet number	A503

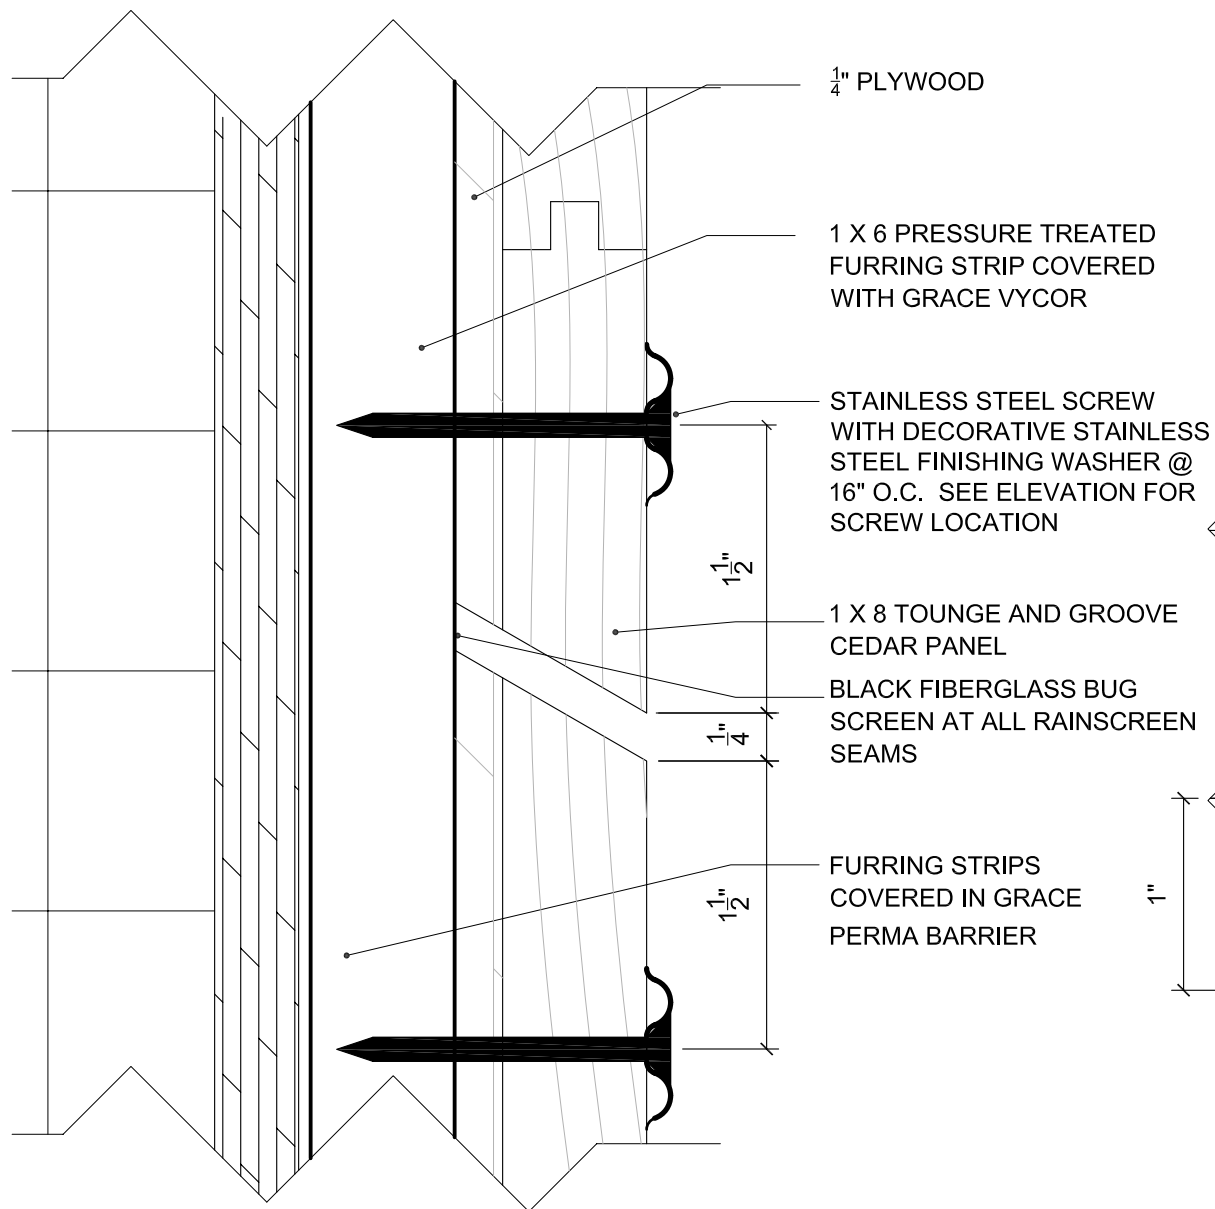

504-1
A300
A301

HORIZONTAL JOINT TYP.


SCALE = ACTUAL SIZE

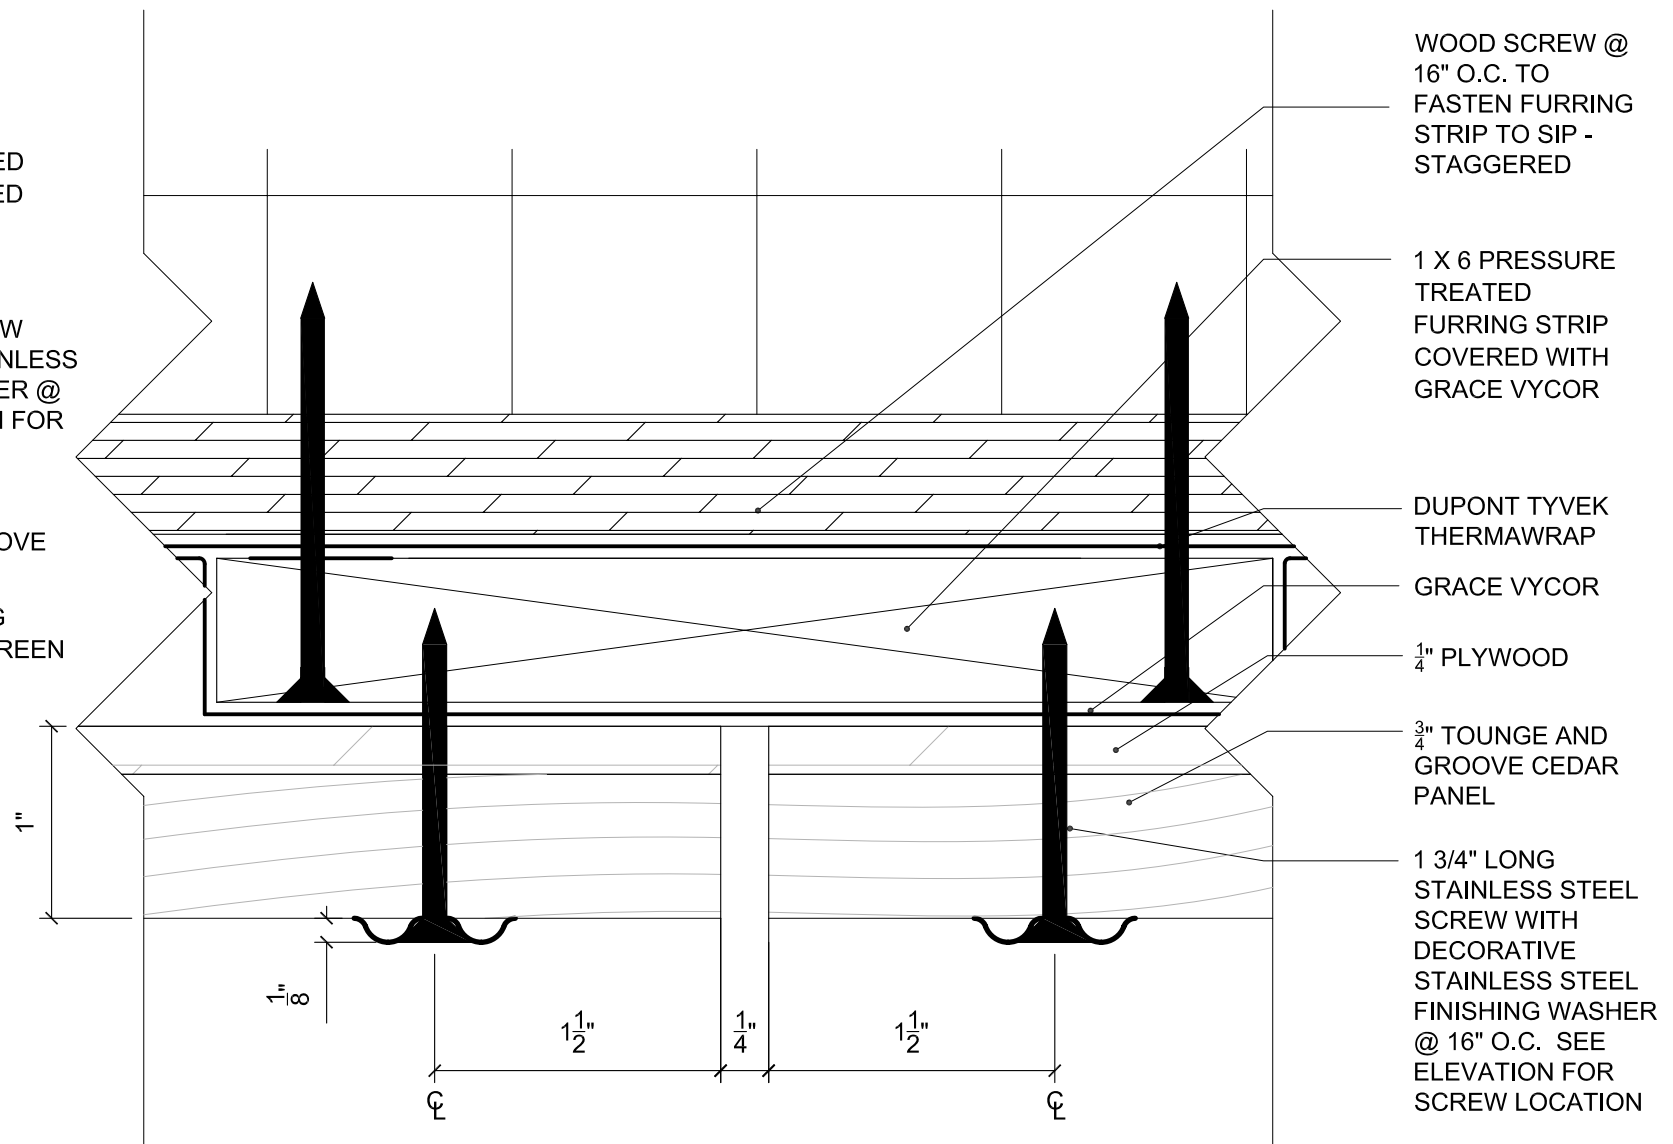

504-2
A300
A301

VERTICAL JOINT TYP.



SCALE = ACTUAL SIZE

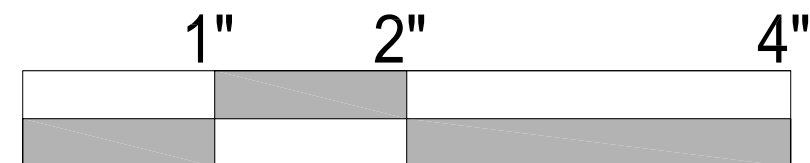

//revisions	
Issued for	Date
Final Construction Document Submittal	7.Aug.2007

//sheet information	
date	7.Aug.2007
project number	LTU_001
scale	1'-0"=1'-0"
drawn	A.F., S.T.
checked	PP
drawing title	Rainscreen Joint Details

//sheet number
A504

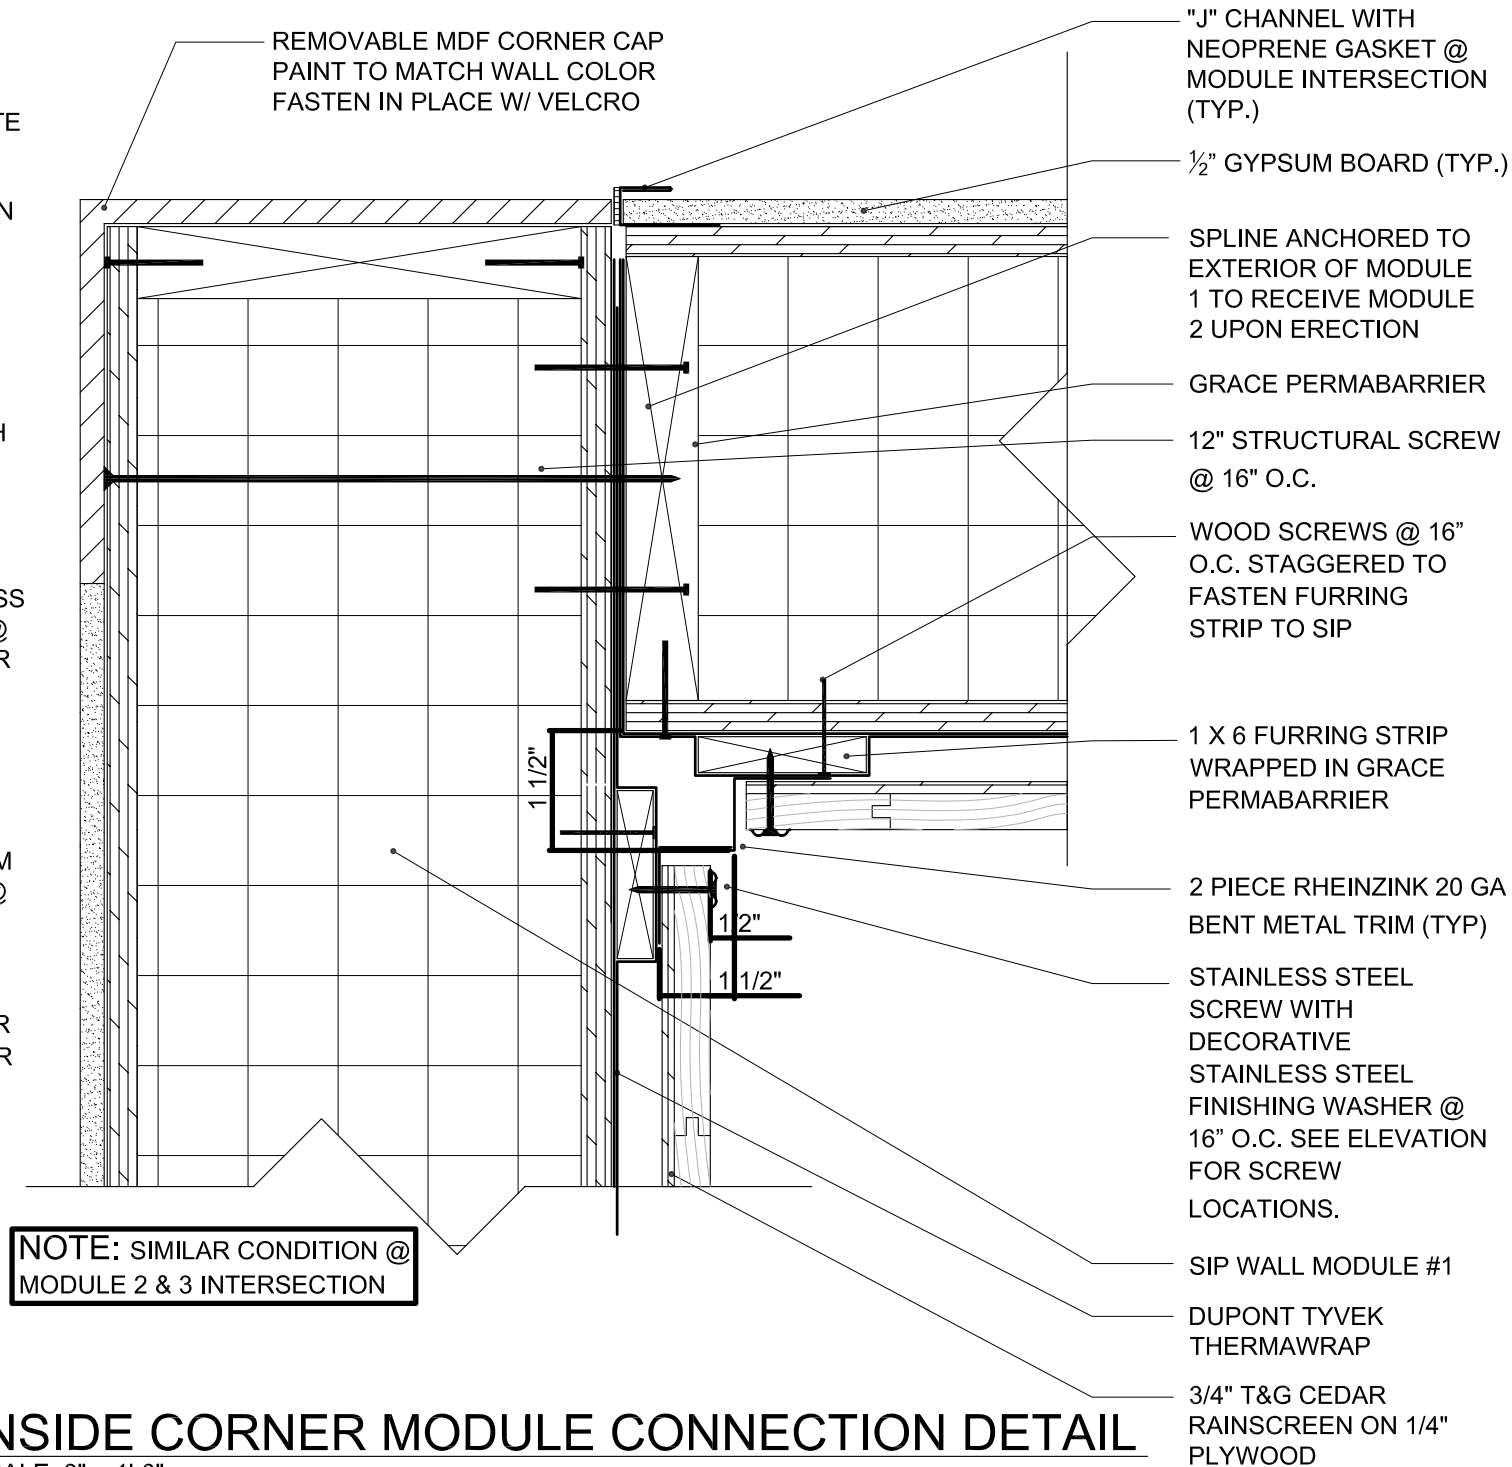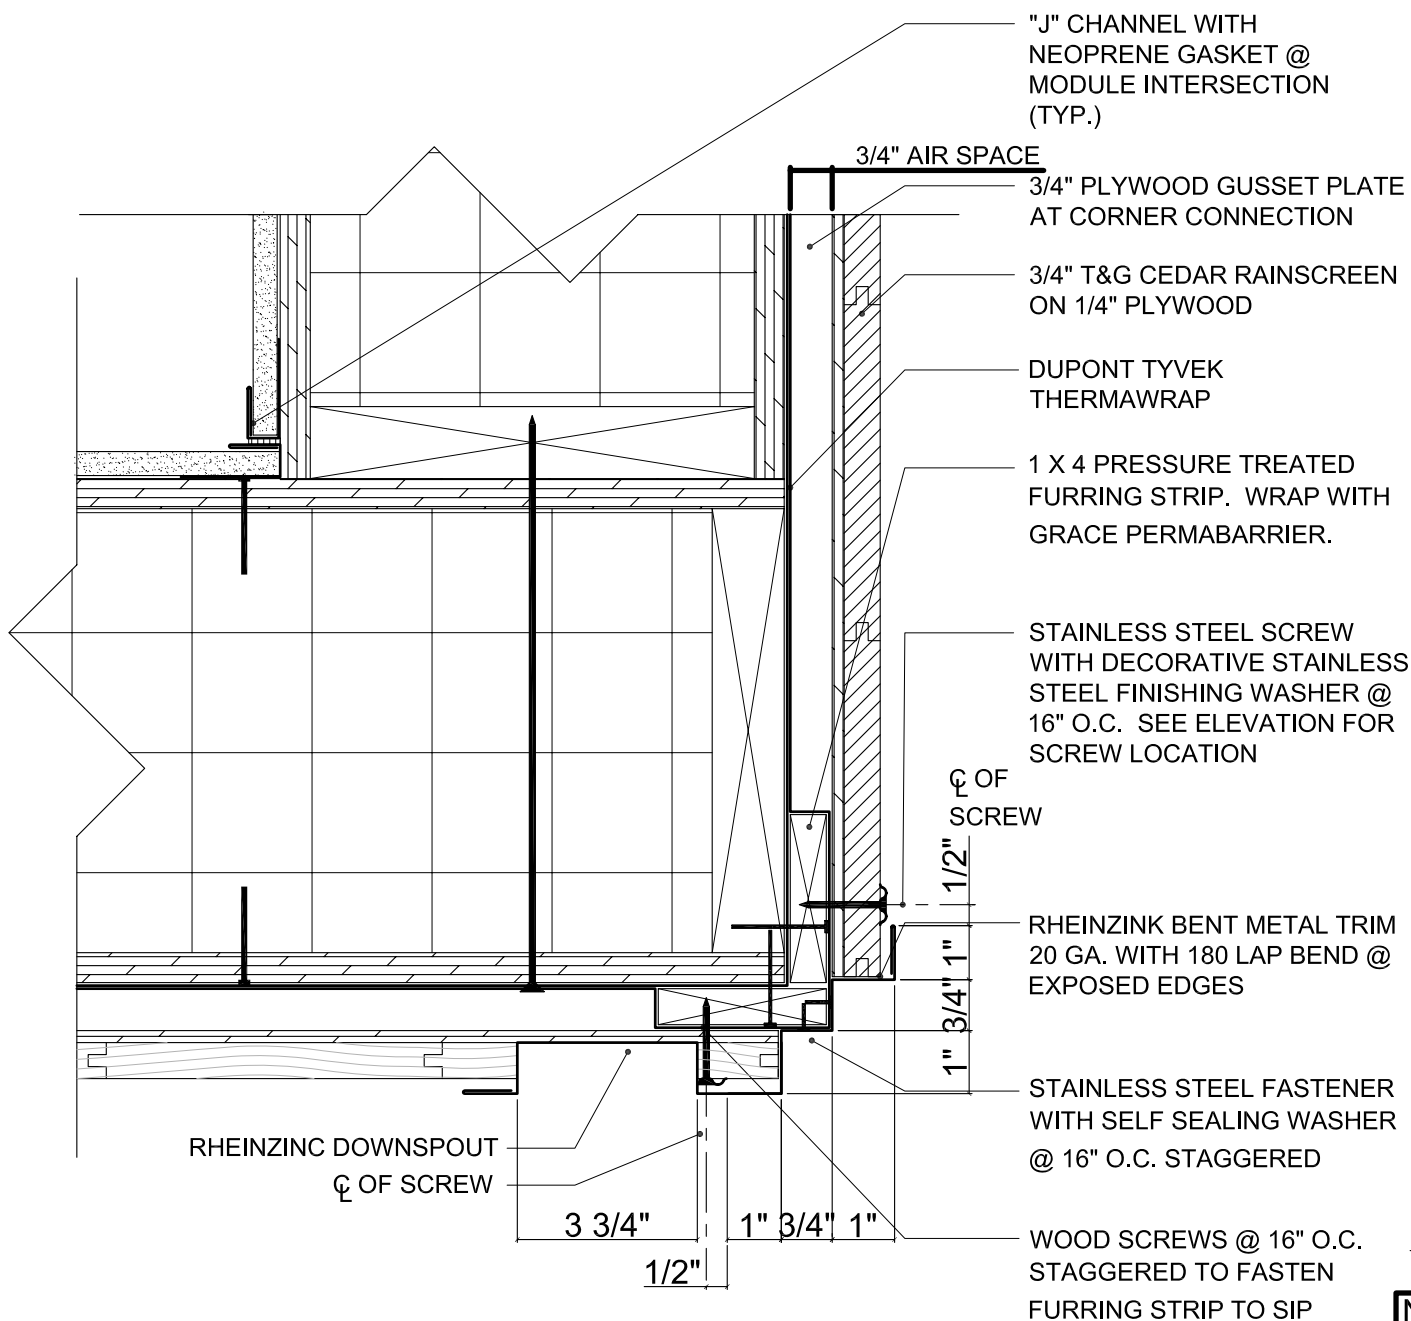

NOTE: SIMILAR CONDITION @
MODULE 2 & 3 INTERSECTION

505-1
A300
A301

TYPICAL PLANTER SECTION

SCALE: 3" = 1'-0"

505-2
A300

INSIDE CORNER MODULE CONNECTION DETAIL

SCALE: 3" = 1'-0"




//revisions	
Issued for	Date
Final Construction Document Submittal	7.Aug.2007

//sheet information	
date	7.Aug.2007
project number	LTU_001
scale	3"-1'-0"
drawn	ST
checked	PP
drawing title	


Corner Trim and
Corner
Connection
Details

//sheet number
A505

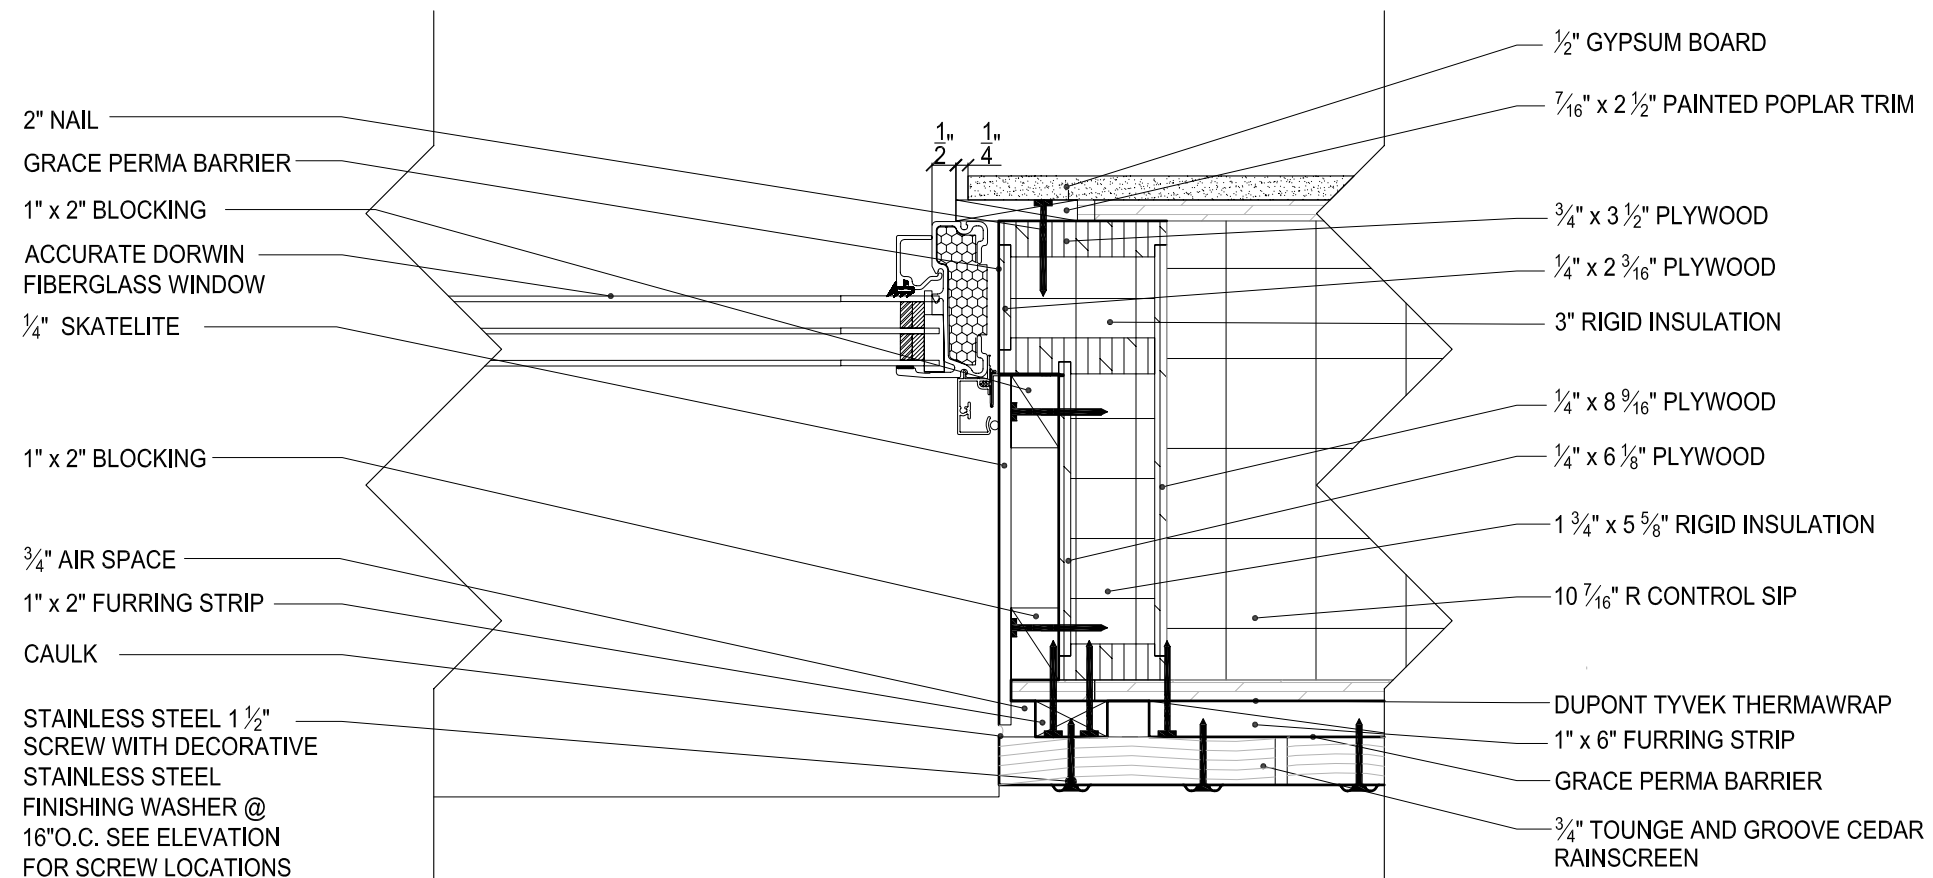

A506
A301

WINDOW JAMB DETAIL
SCALE = 3" = 1'-0"

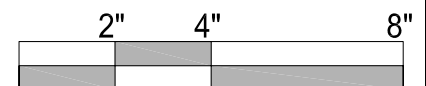

//revisions	
Issued for	Date
Final Construction Document Submittal	7.Aug.2007


//sheet information	
date	7.Aug.2007
project number	LTU_001
scale	3"=1'-0"
drawn	CW, ST
checked	PP
drawing title	Window Jamb Detail

//sheet number
A506

//revisions	
Issued for	Date
Final Construction Document Submittal	7.Aug.2007

//sheet information	
date	7.Aug.2007
project number	LTU_001
scale	3"=1'-0"
drawn	CW
checked	PP
drawing title	Module Connection Detail


//sheet number
A508

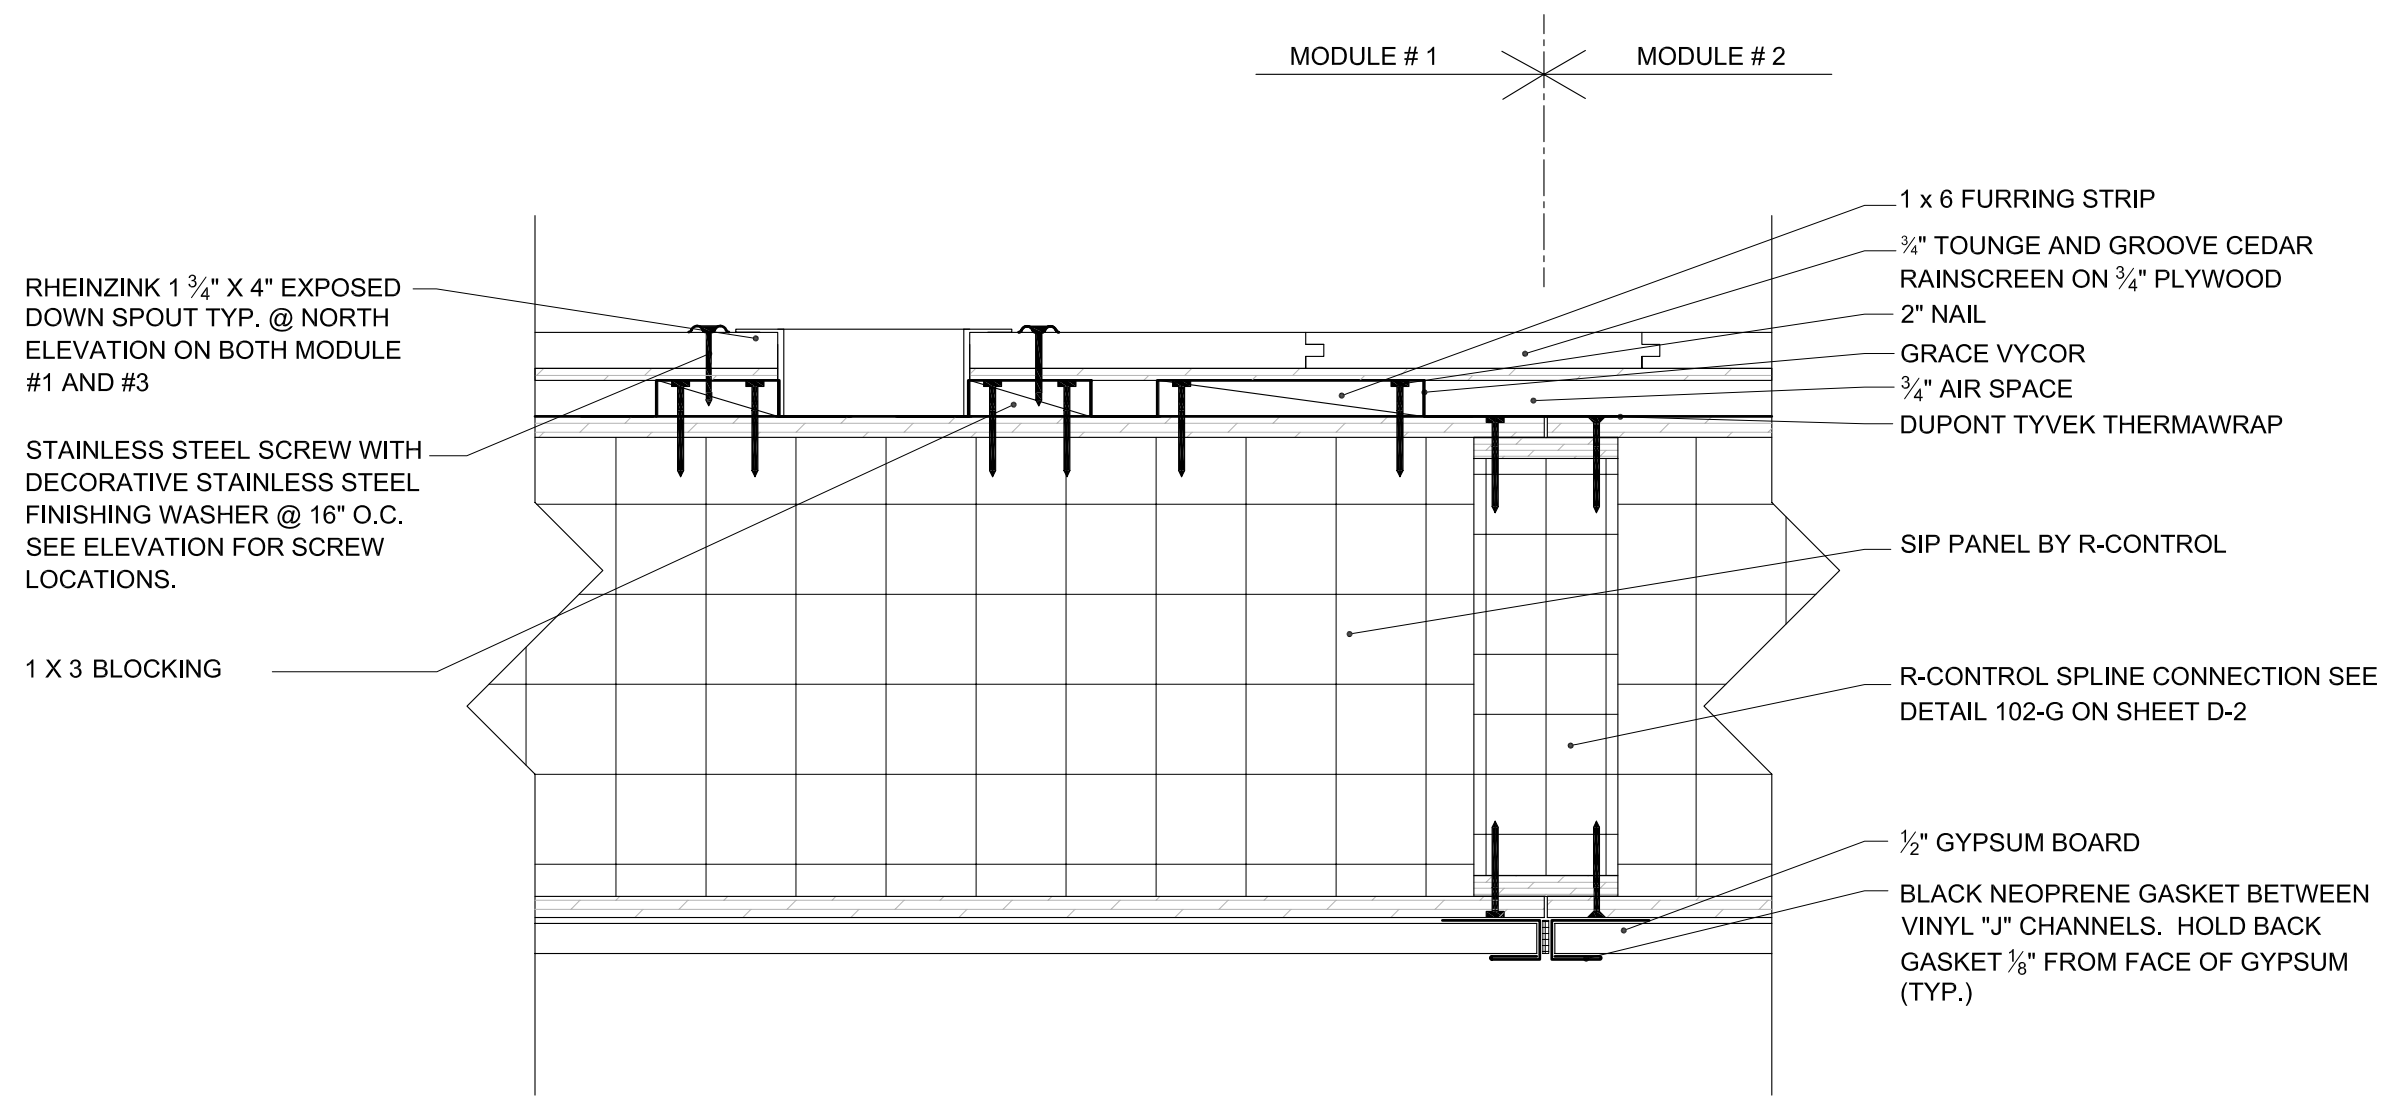


A508
A301

MODULE CONNECTION DETAIL


SCALE = 3" = 1'-0"

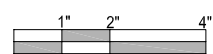

SPACE IS EXAGGERATED FOR
CLARITY OF MATERIALS

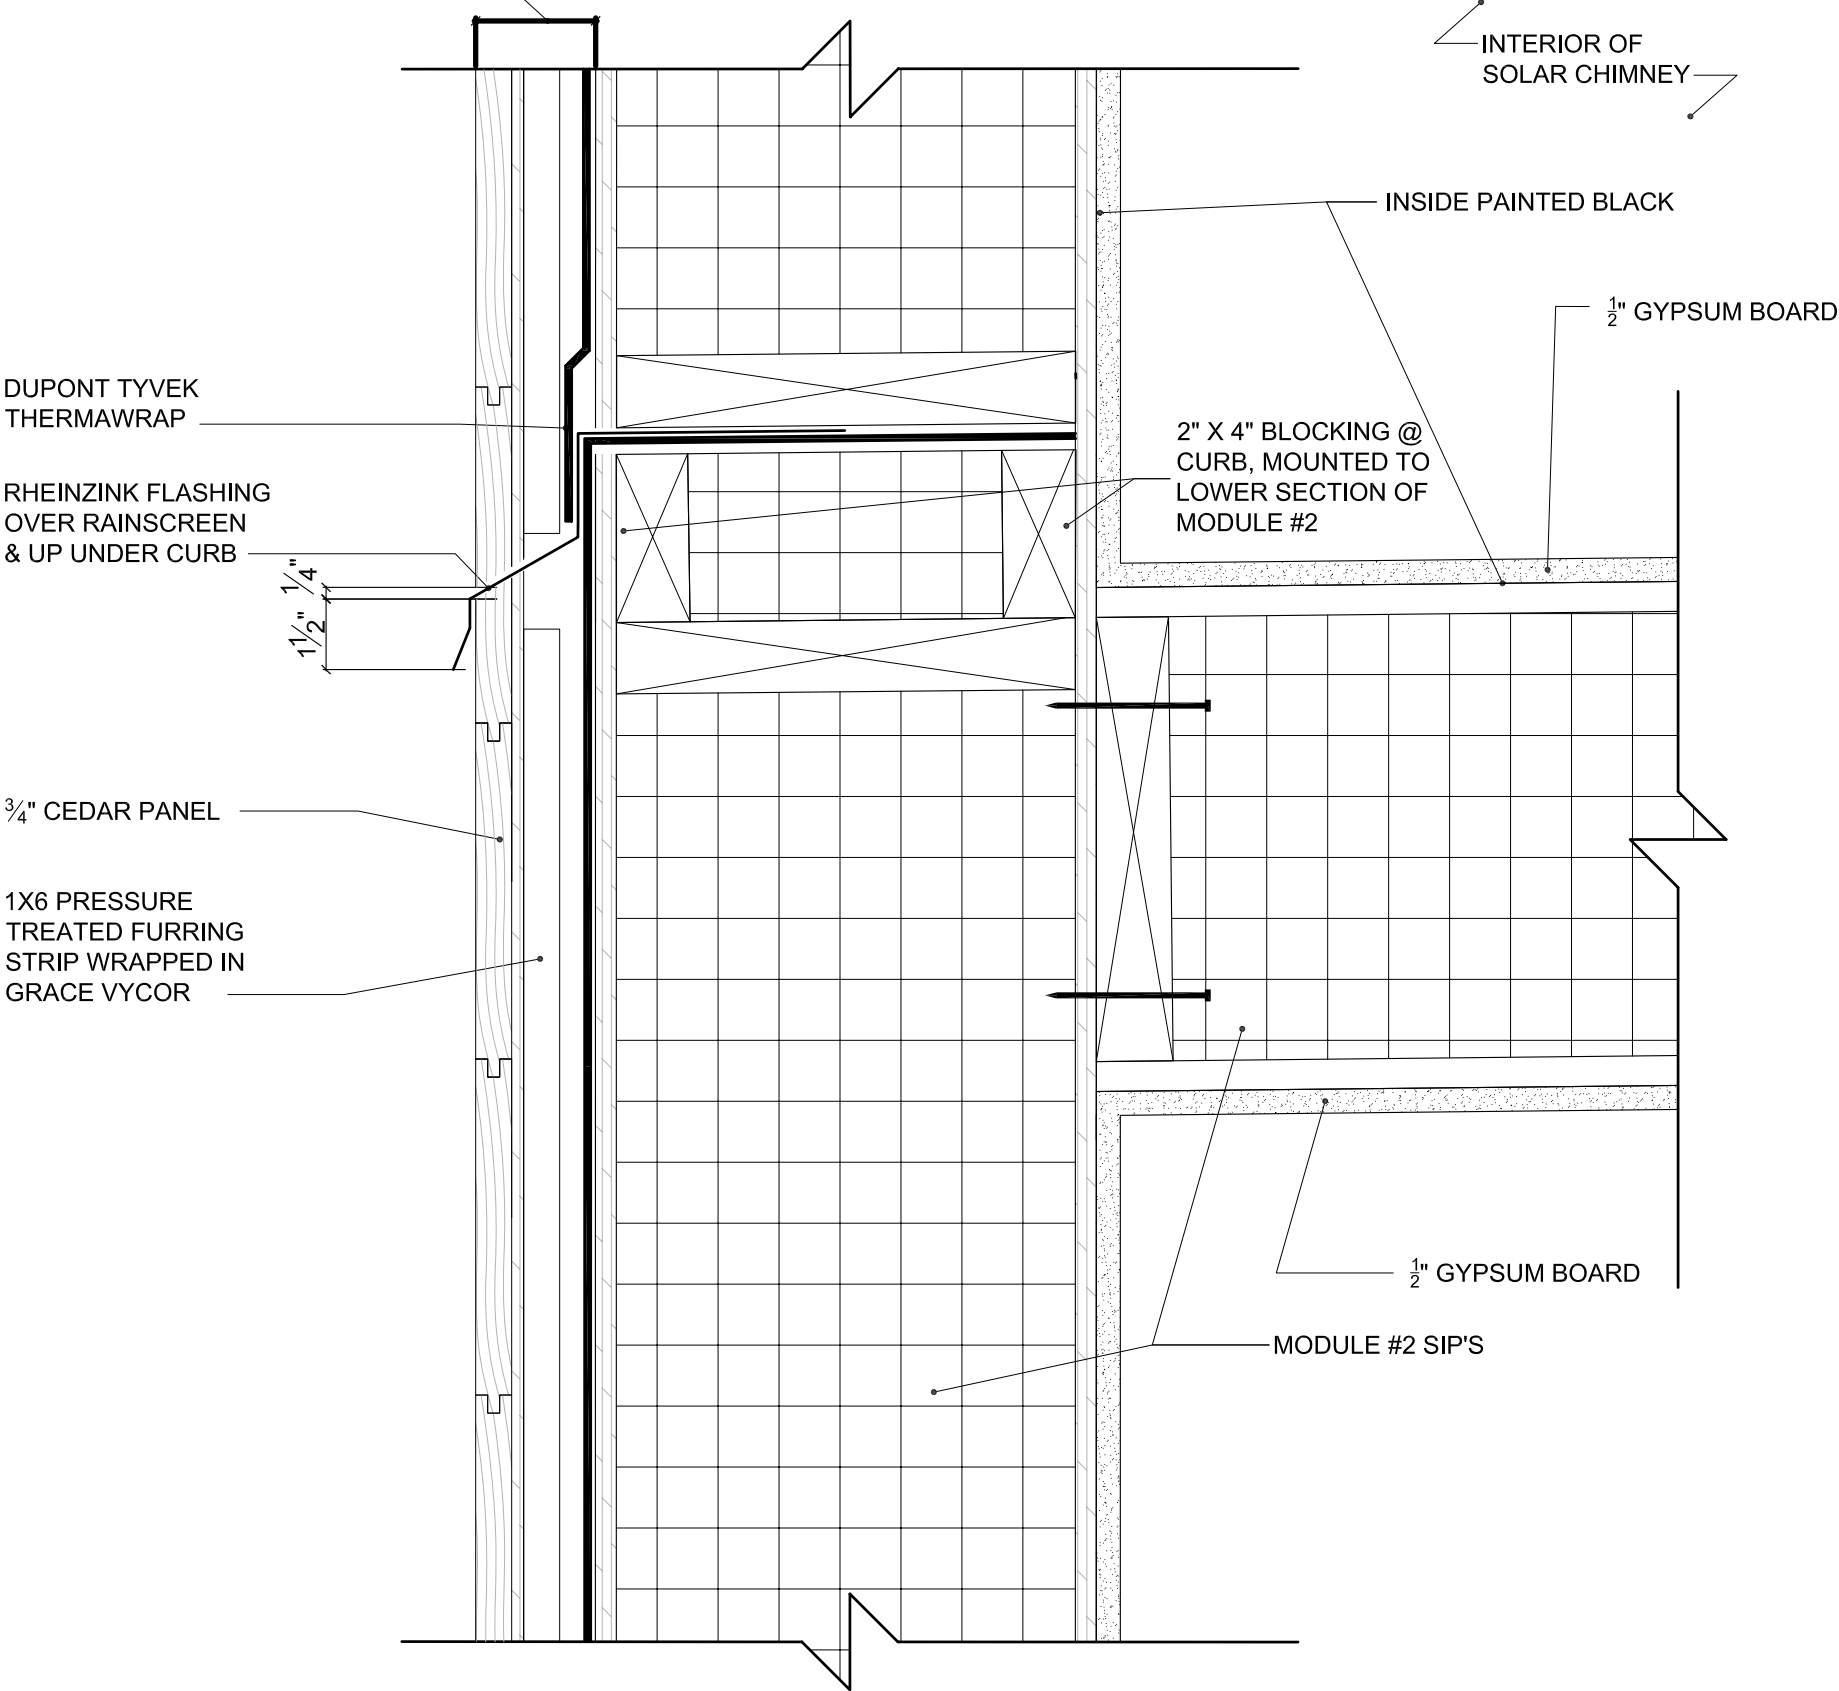

A509 CURB DETAIL @ NORTH WALL OF SOLAR CHIMNEY
A301 SCALE = 3" = 1'-0"

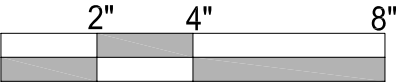

//project

aloterra

LTU SOLAR DECATHLON 2007

//revisions

Issued for	Date
Final Construction Document Submittal	7.Aug.2007


//sheet information

date	7.Aug.2007
project number	LTU_001
scale	3"=1'-0"
drawn	INITIALS
checked	PP
drawing title	


Curb Detail @ North Wall of Solar Chimney

//sheet number

A509

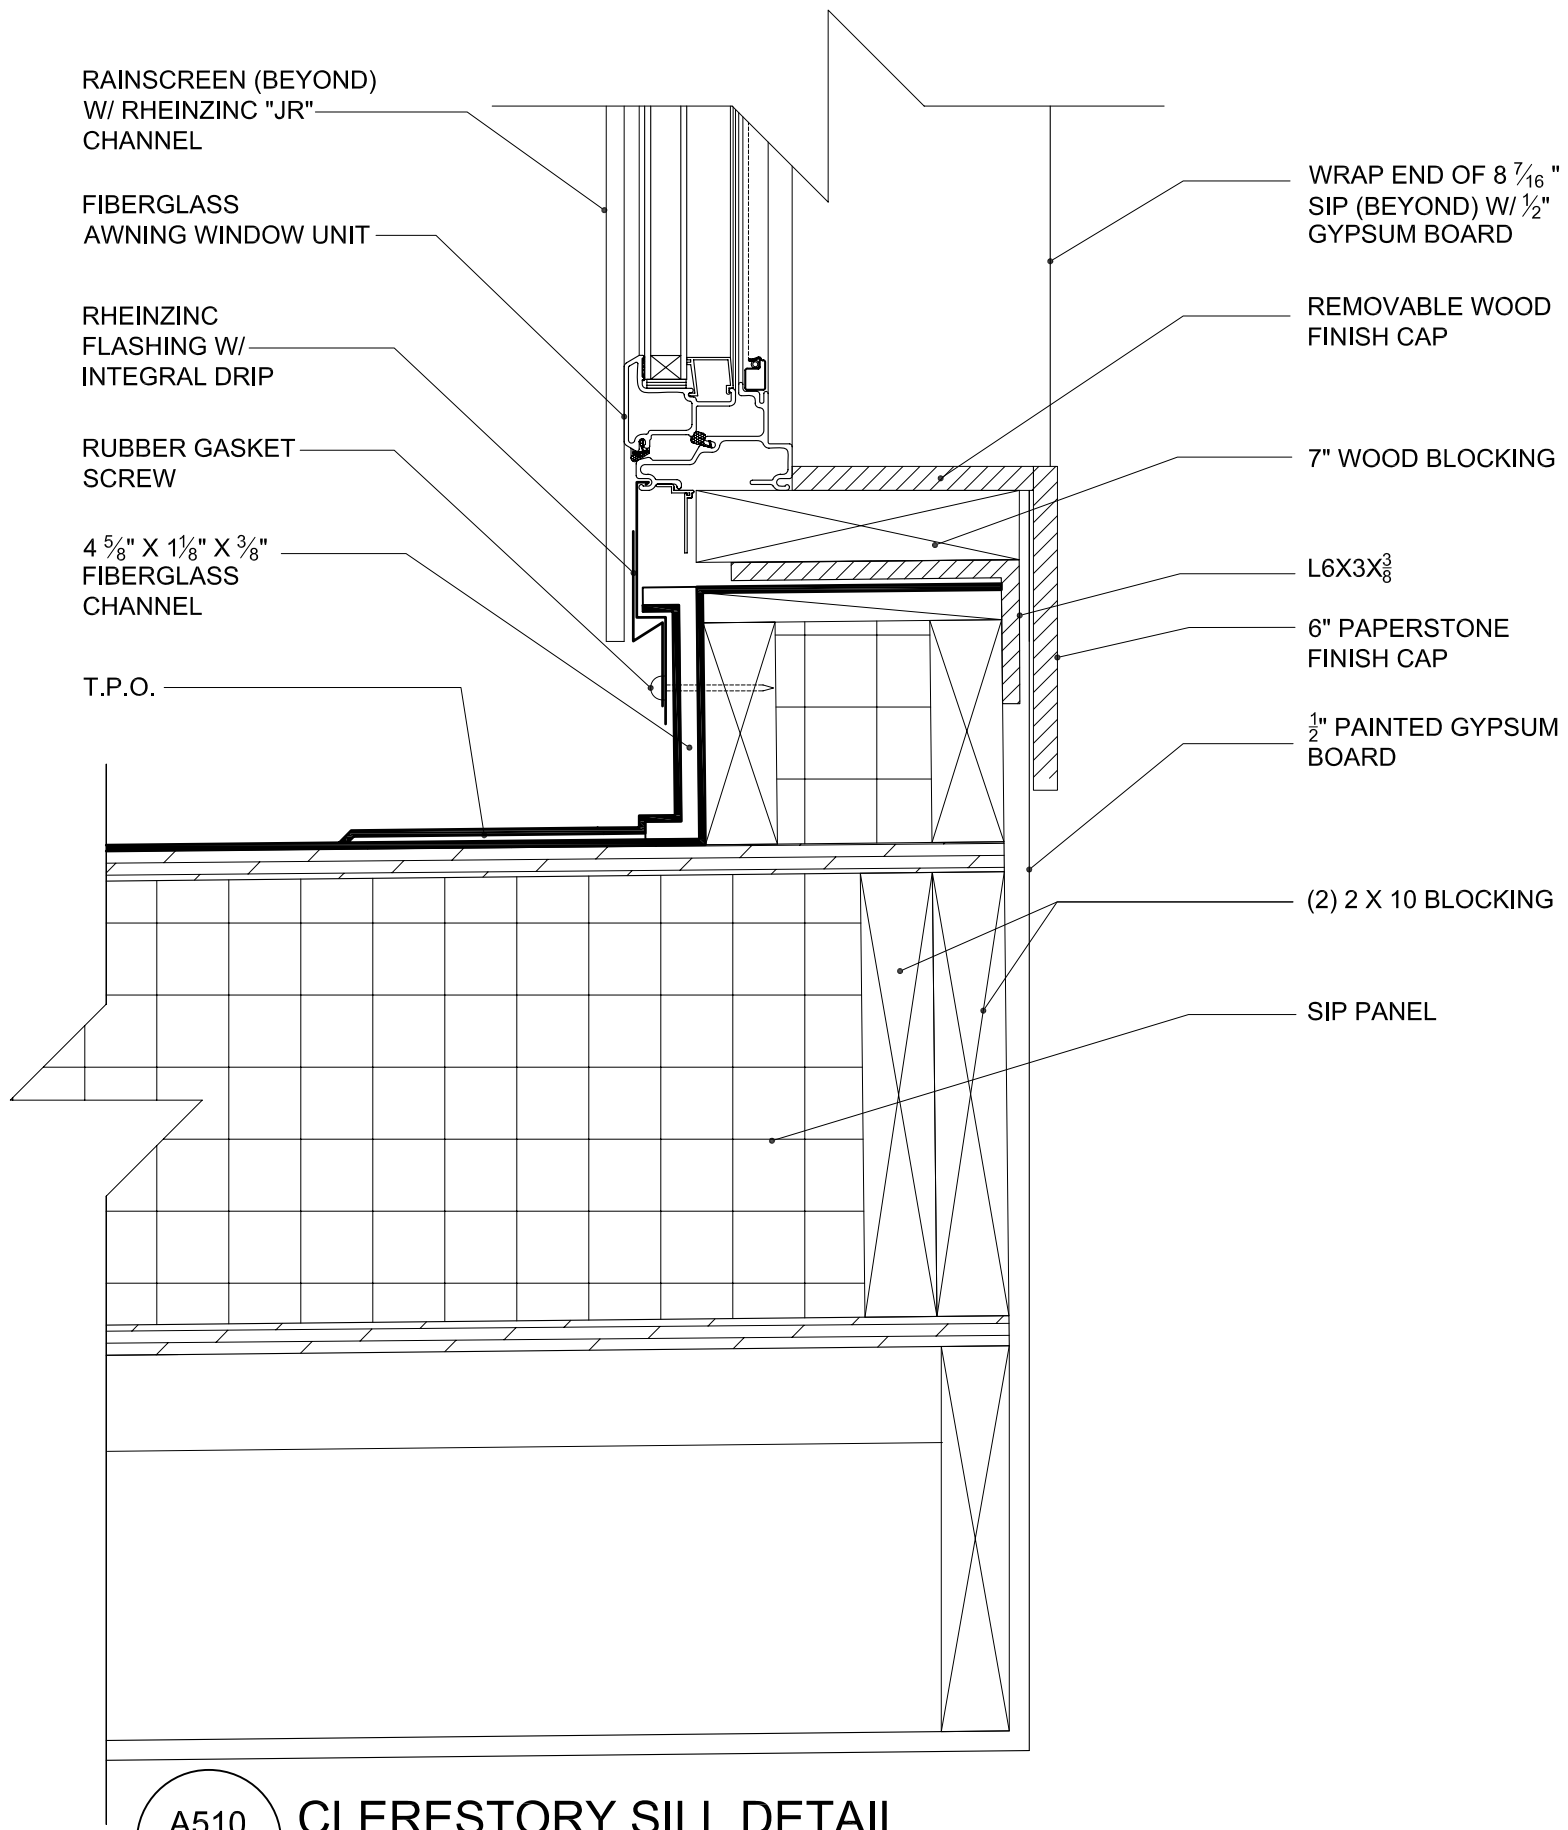


A510
A301 CLERESTORY SILL DETAIL
SCALE: 3" = 1'-0"

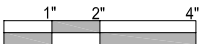

aloeterra
LTU SOLAR DECATHLON 2007


//revisions	
Issued for	Date
Final Construction Document Submittal	7.Aug.2007
//sheet information	
date	7.Aug.2007
project number	LTU_001
scale	1/4"=1'-0"
drawn	SS
checked	PP
drawing title	Window Detail
//sheet number	
A510	

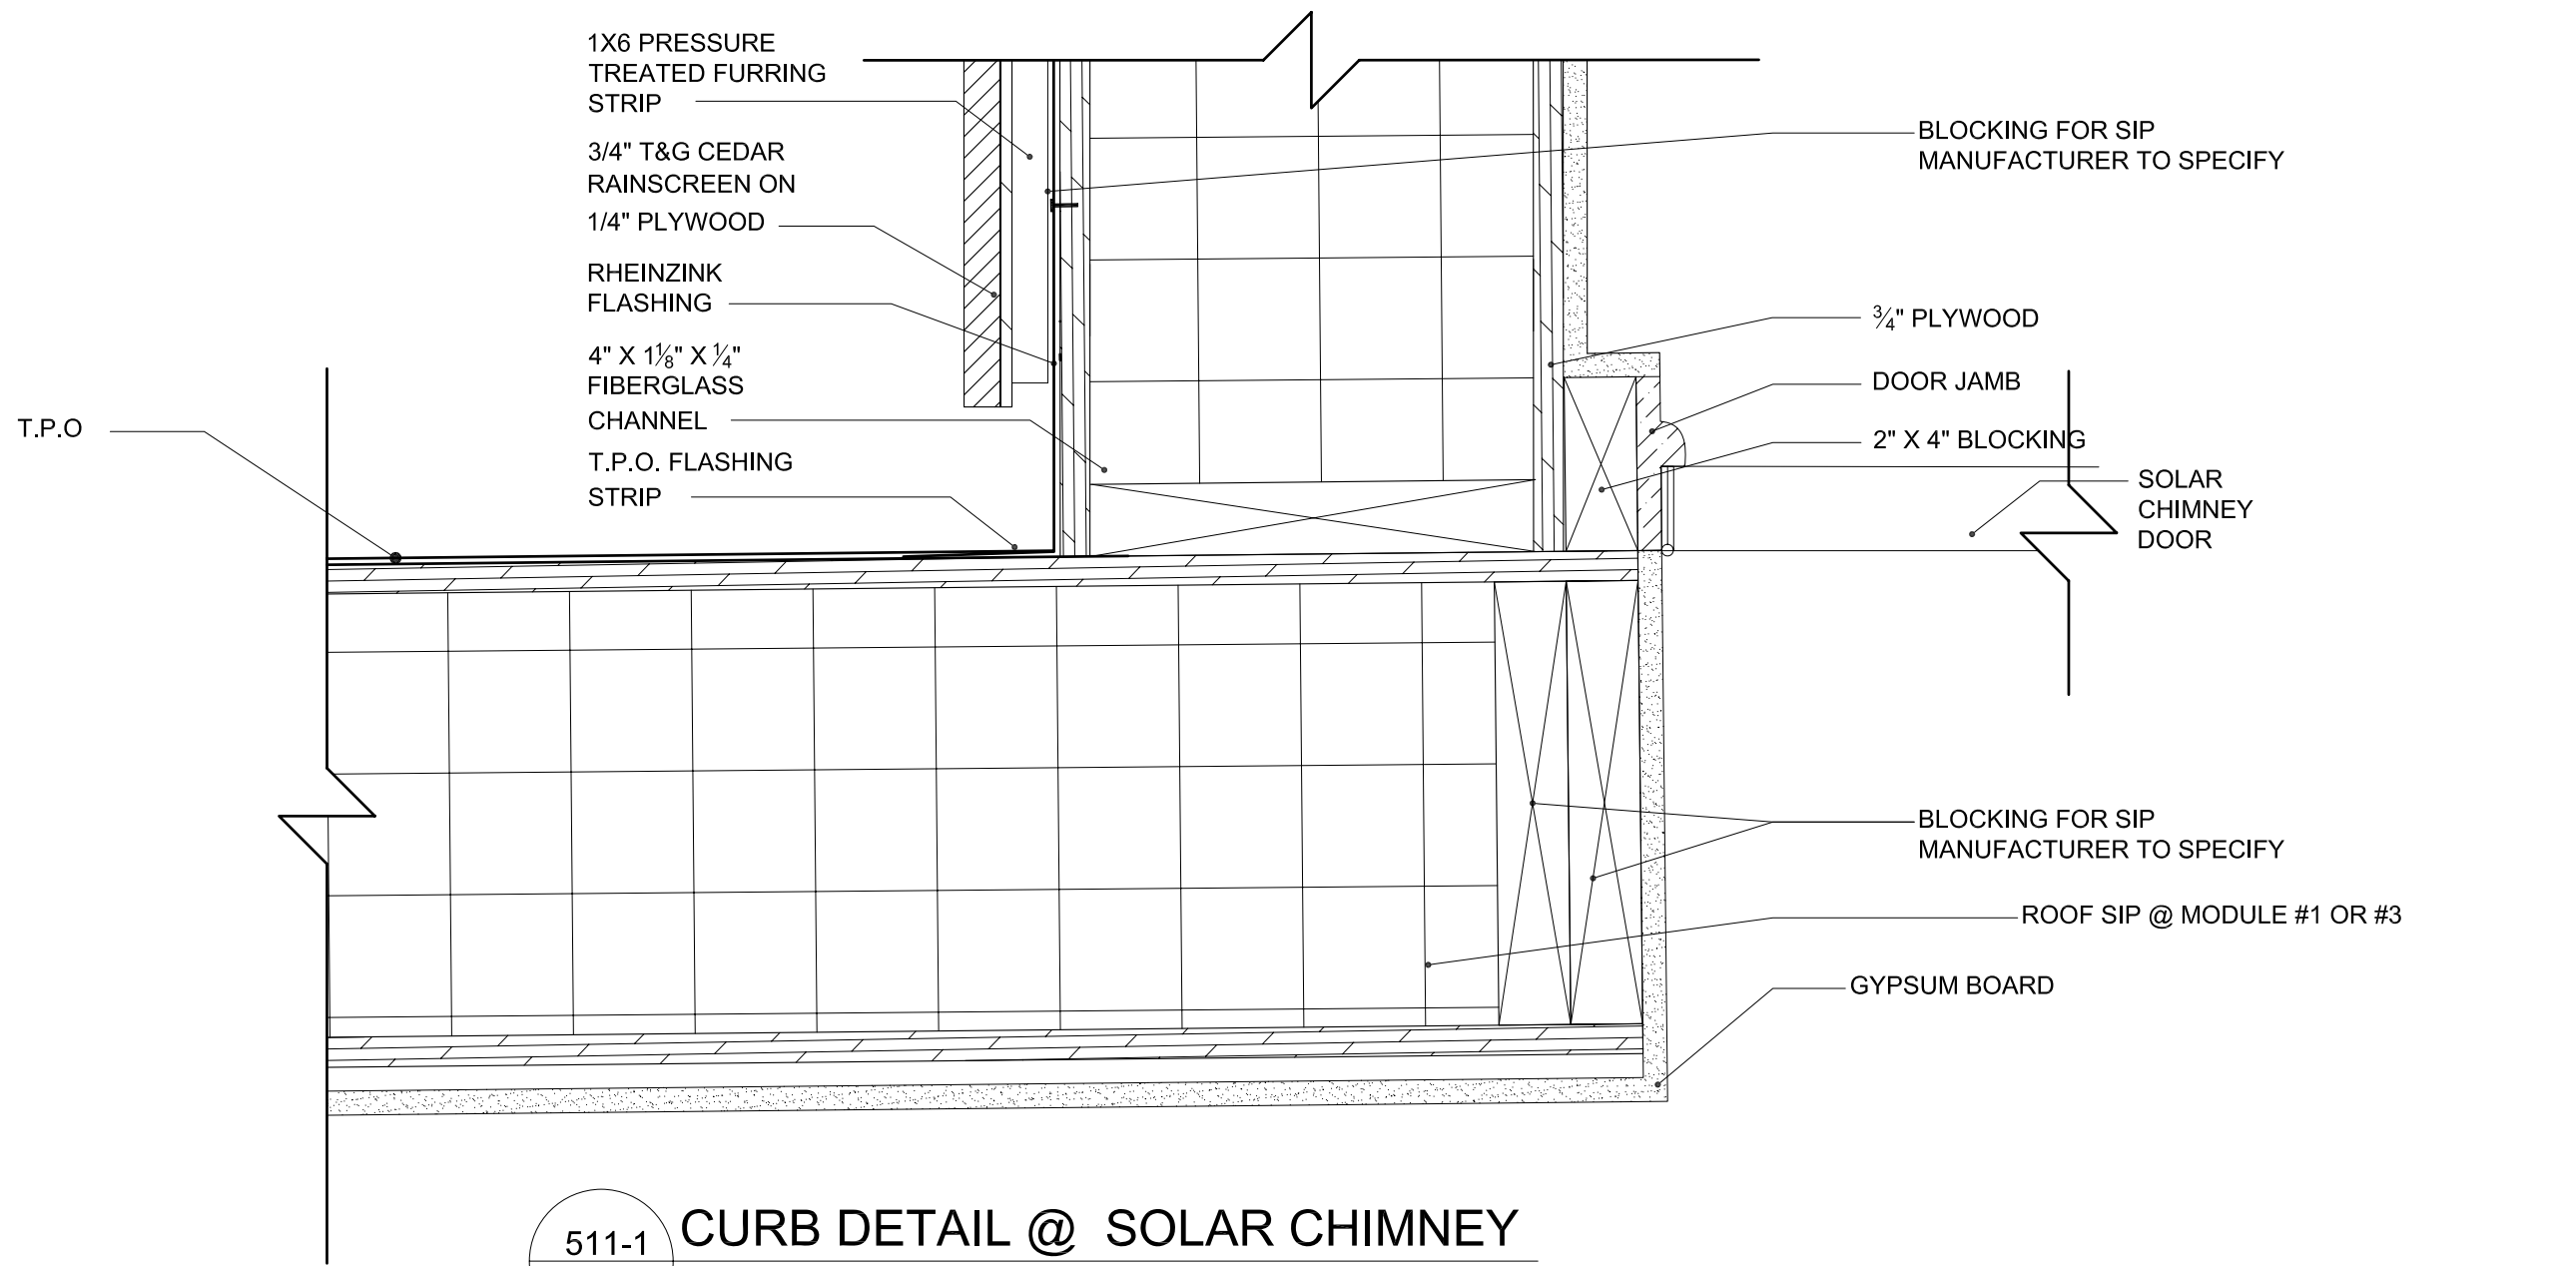

511-1
A-302

CURB DETAIL @ SOLAR CHIMNEY

SCALE = 3" = 1'-0"

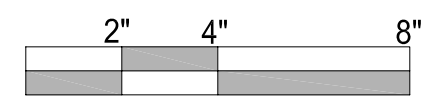


aloeterra

SOLAR DECAATHLON 2007


LTU

//project	
//revisions	
Issued for	Date
Final Construction Document Submittal	7.Aug.2007
//sheet information	
date	7.Aug.2007
project number	LTU_001
scale	3"=1'-0"
drawn	INITIALS
checked	PP
drawing title	Curb Detail
//sheet number	
A511	

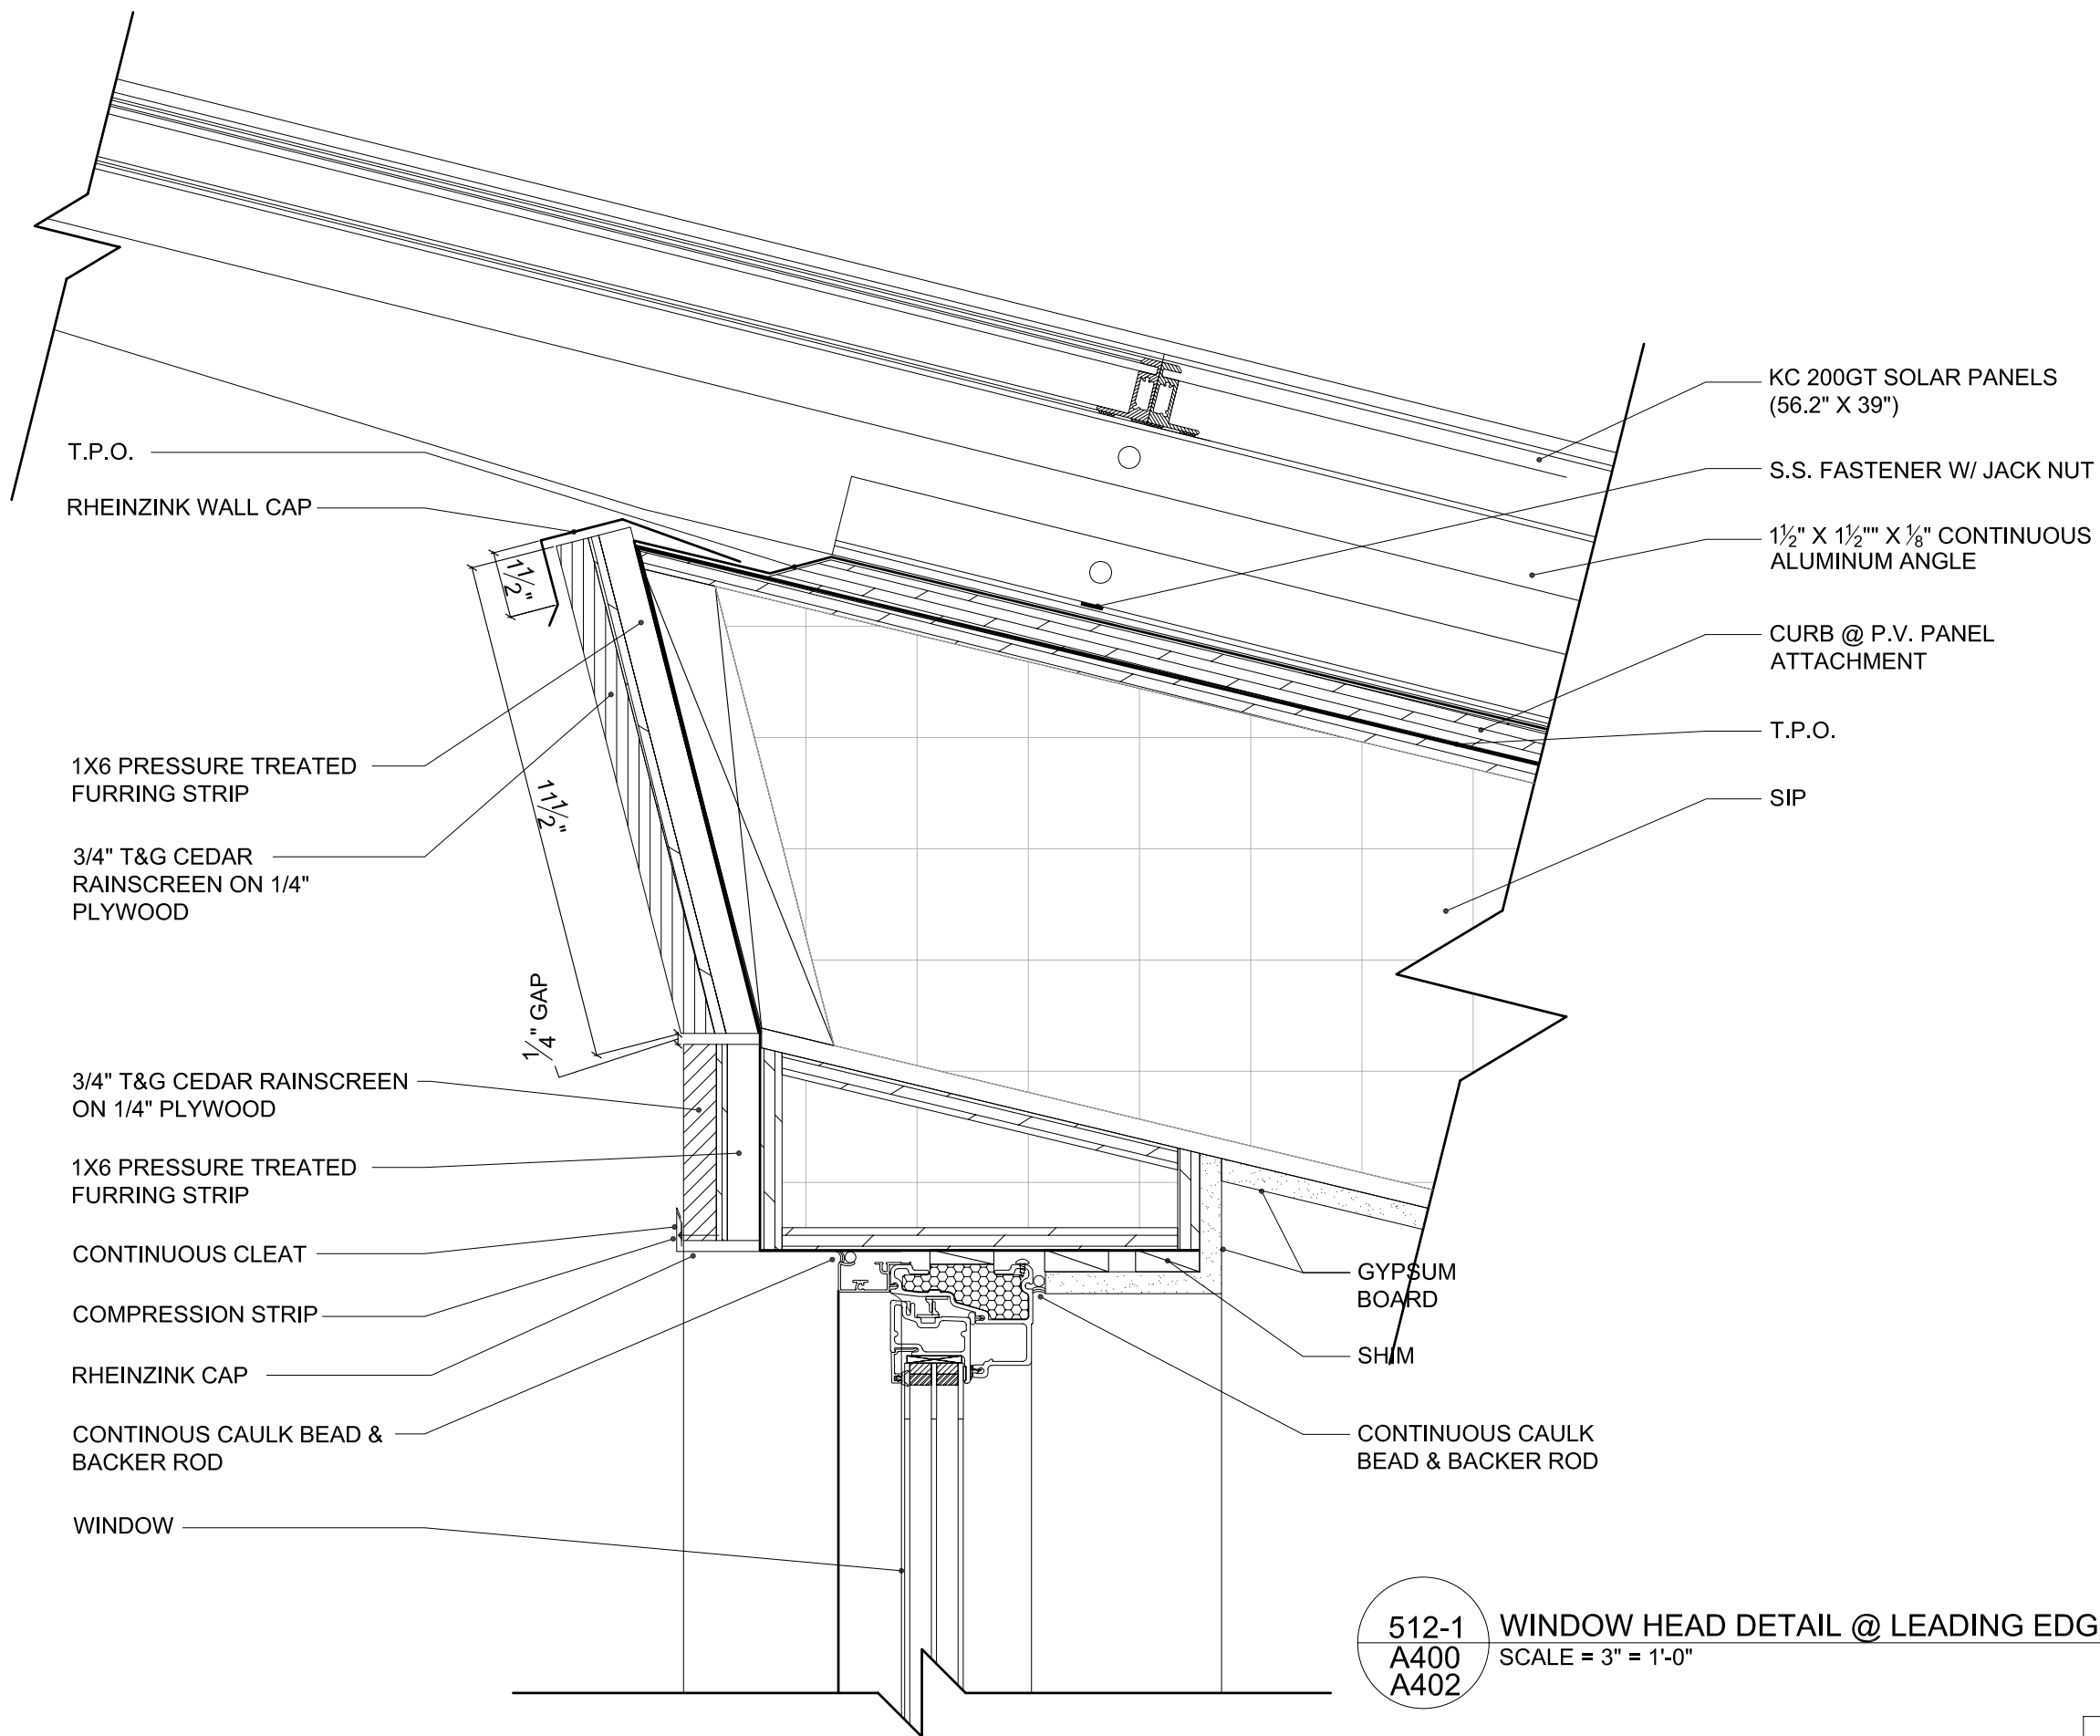


512-1
A400
A402

WINDOW HEAD DETAIL @ LEADING EDGE OF ROOF
SCALE = 3" = 1'-0"

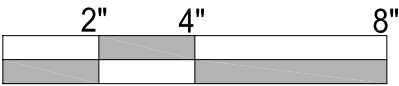


//revisions	
Issued for	Date
Final Construction Document Submittal	7.Aug.2007

//sheet information	
date	7.Aug.2007
project number	LTU_001
scale	3"=1'-0"
drawn	J.L.
checked	PP
drawing title	Window Head Detail @ Leading Edge of Roof

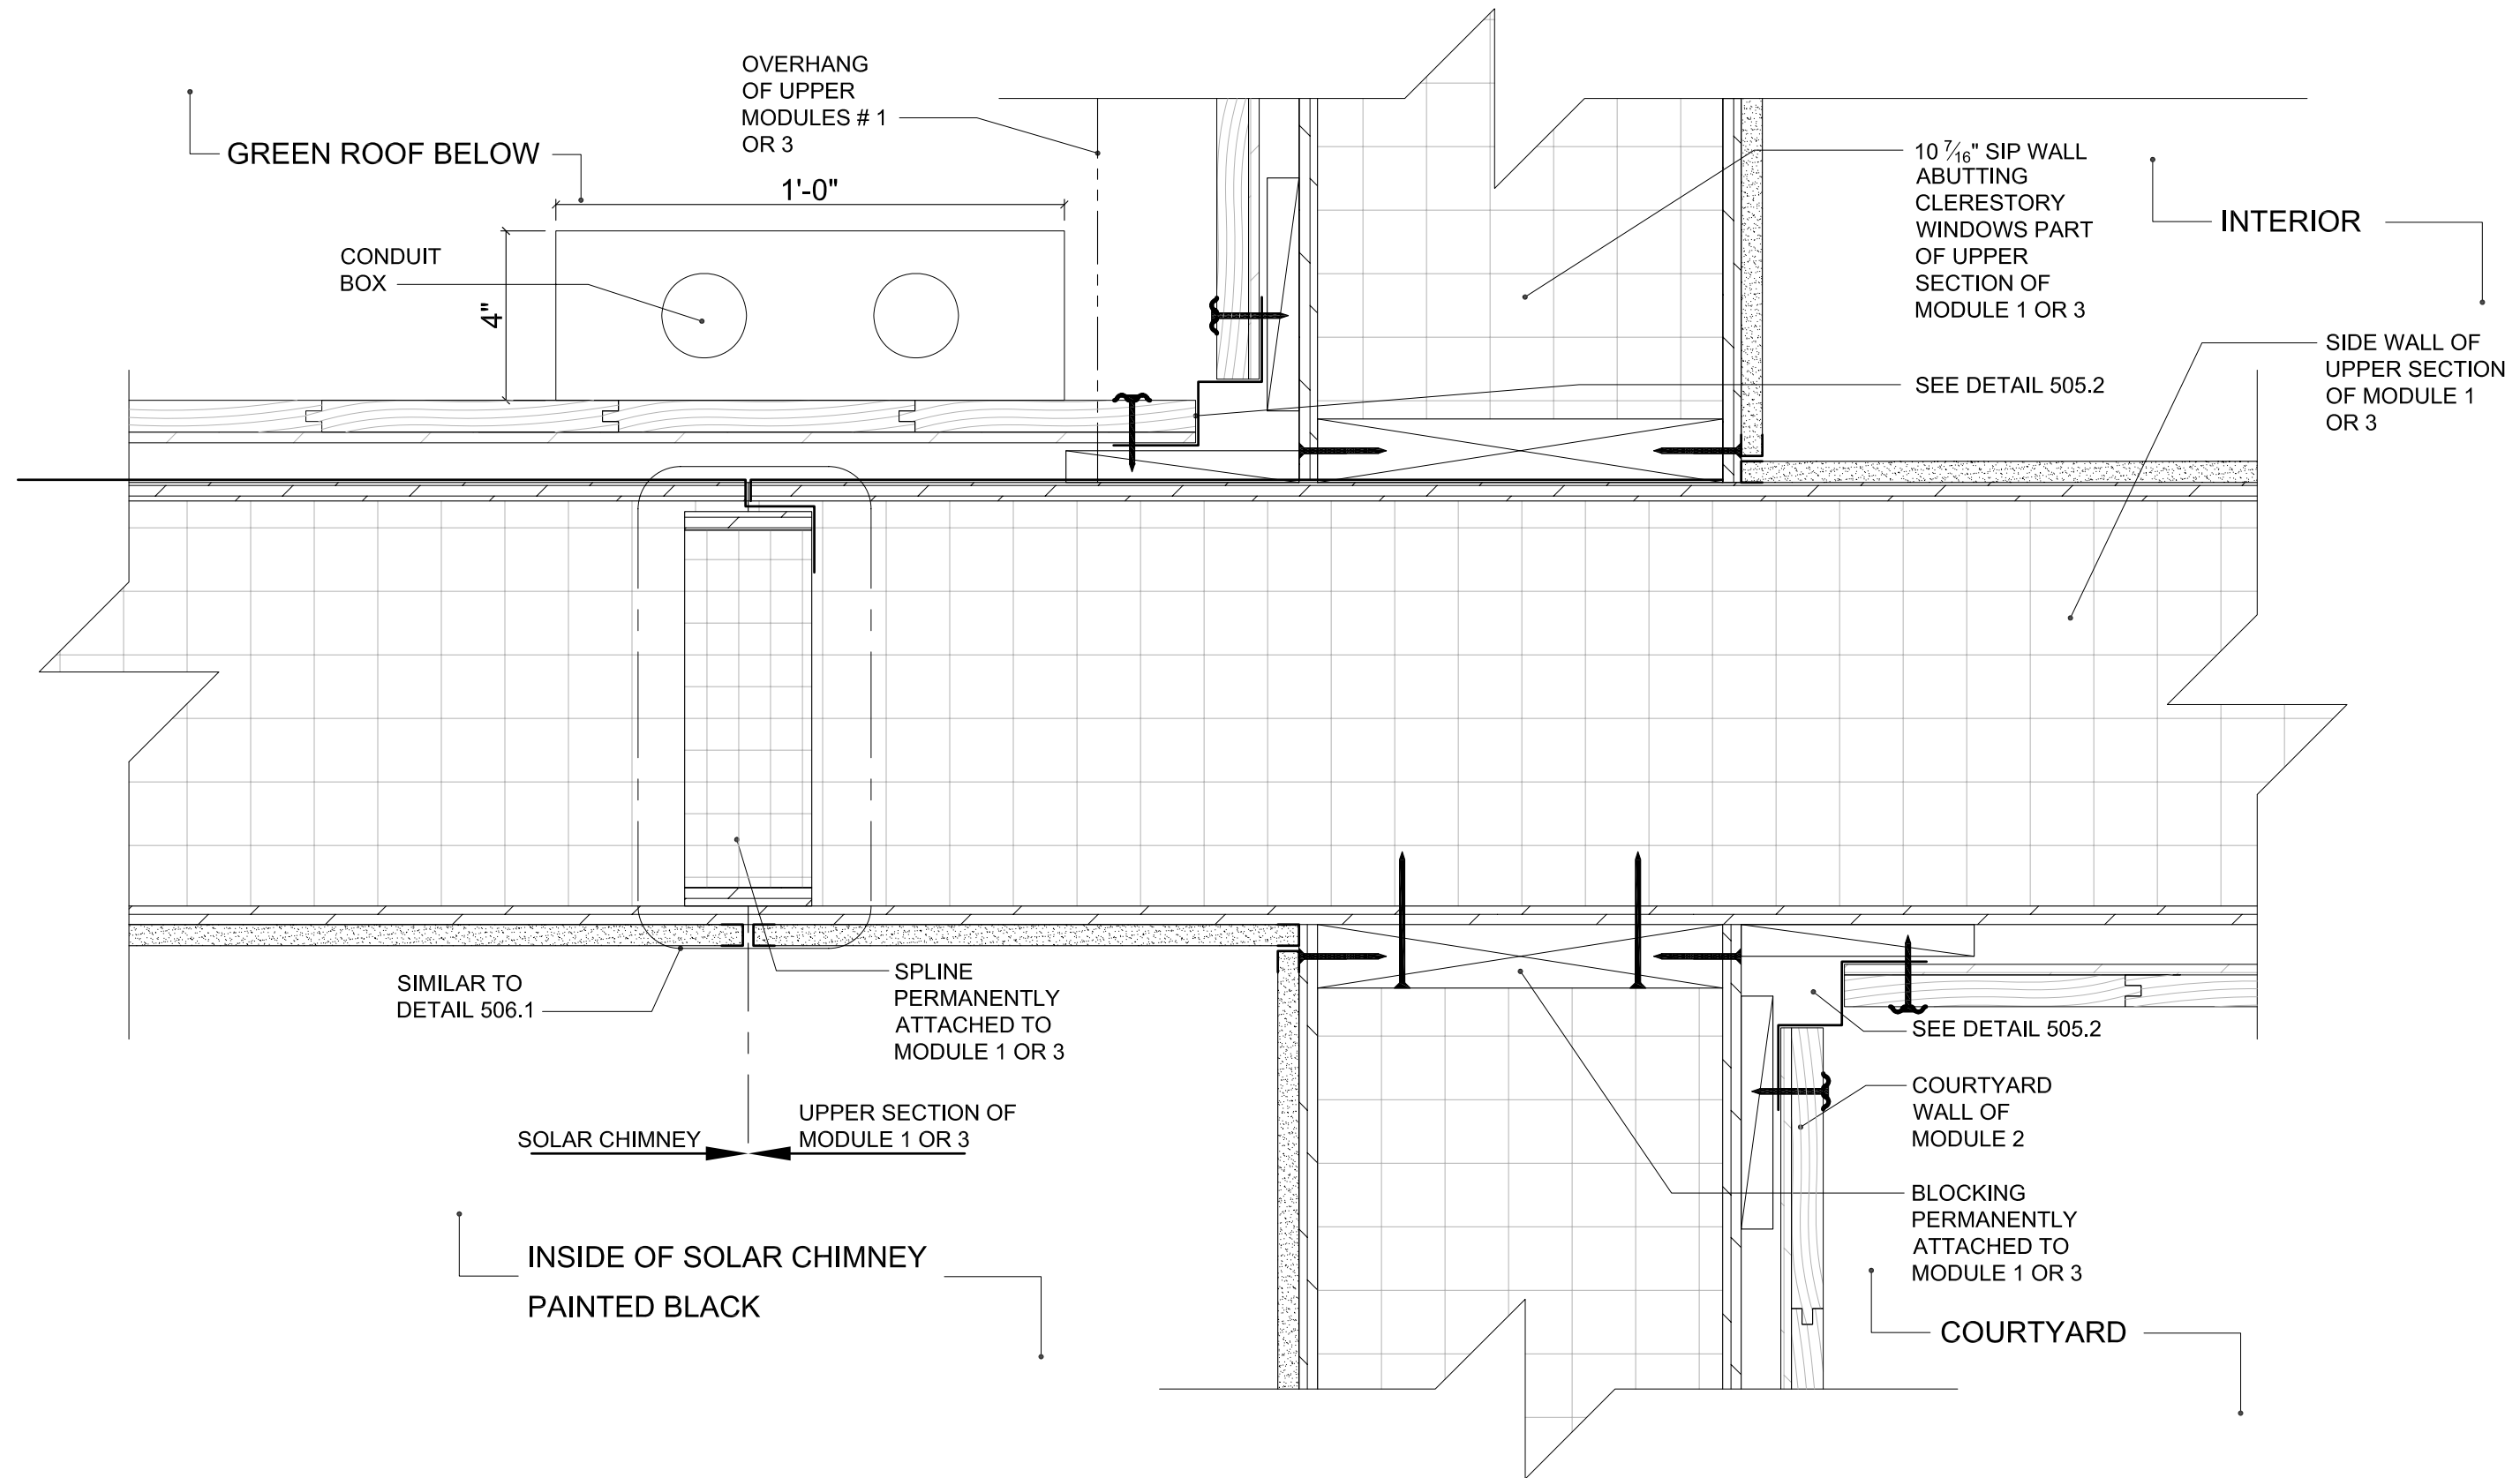

513-1
A401

SOLAR CHIMNEY CONNECTION DETAIL
SCALE = 3" = 1'-0"

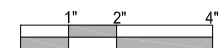

//project

aloeterra LTU SOLAR DECATHLON 2007

//revisions


Issued for	Date
Final Construction Document Submittal	7.Aug.2007

//sheet information

date	7.Aug.2007
project number	LTU_001
scale	3"=1'-0"
drawn	SS
checked	PP
drawing title	CHIMNEY CONNECTION DETAIL

//sheet number

A513

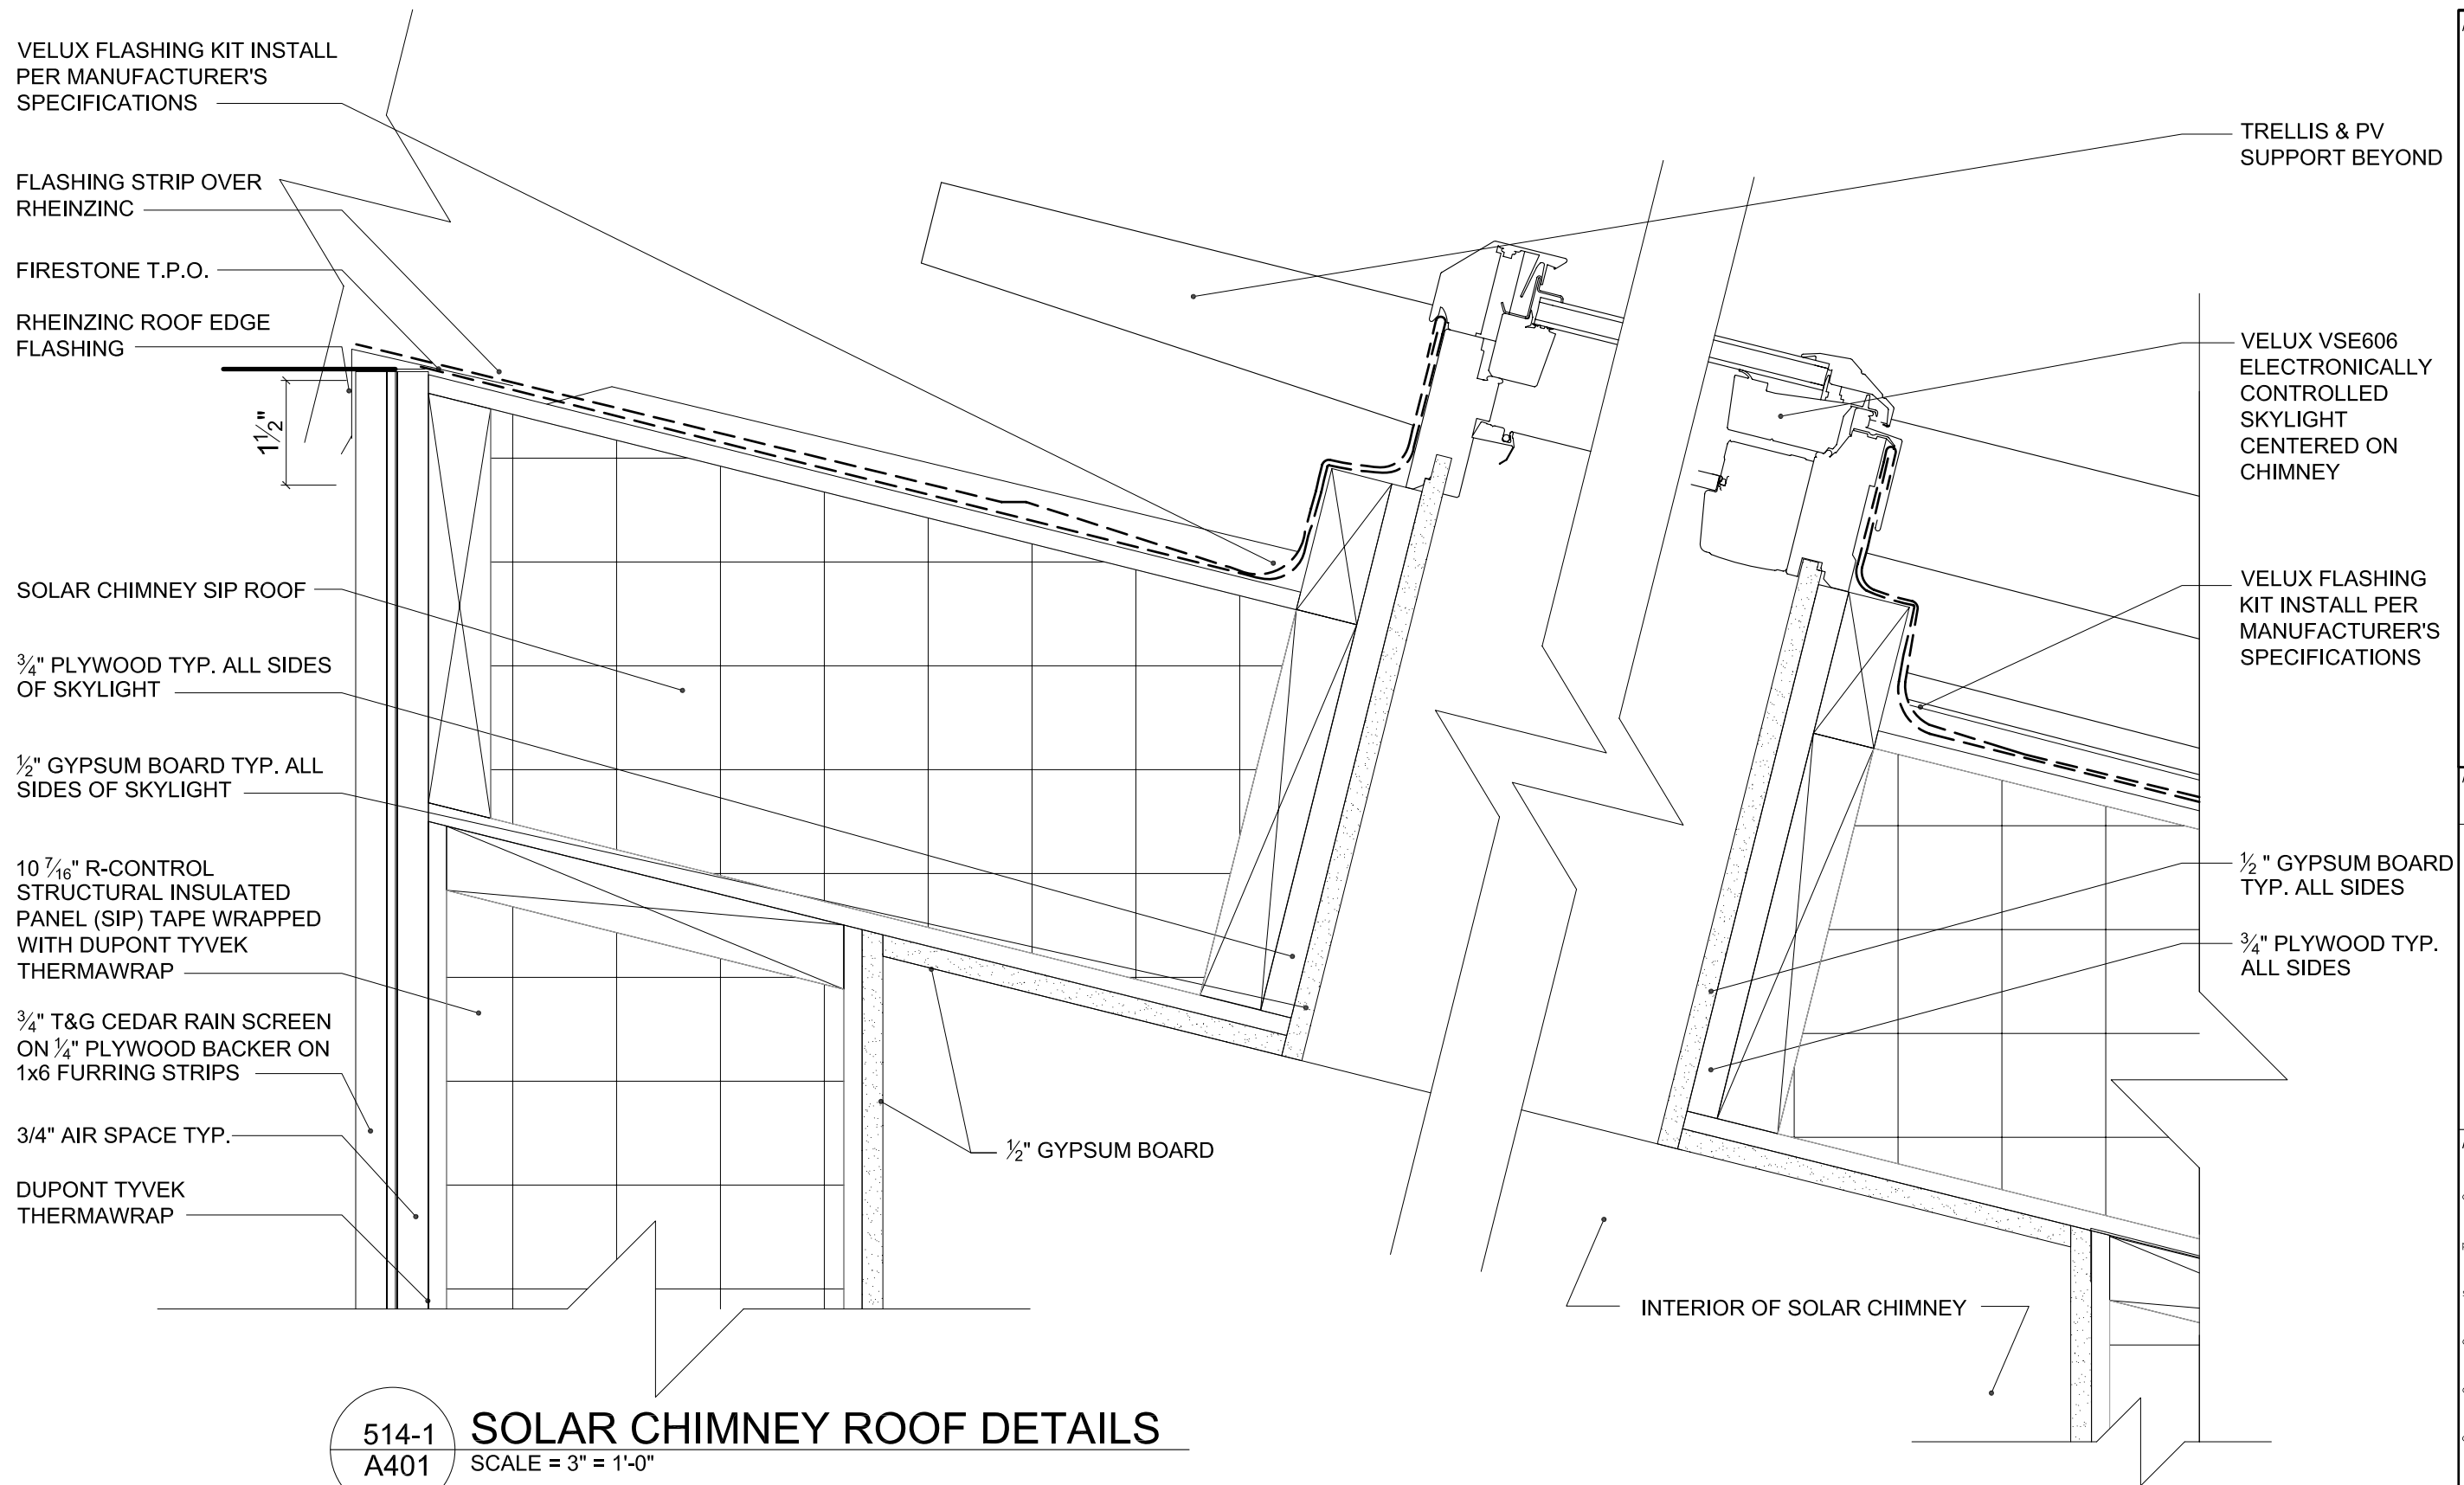

//project

aloeterra
LTU SOLAR DECATHLON 2007

//revisions

Issued for	Date
Final Construction Document Submittal	7.Aug.2007


//sheet information



date
7.Aug.2007
project number
LTU_001
scale
3"=1'-0"
drawn
J.S.
checked
PP
drawing title

Skylight Detail

//sheet number

A514

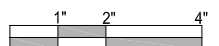

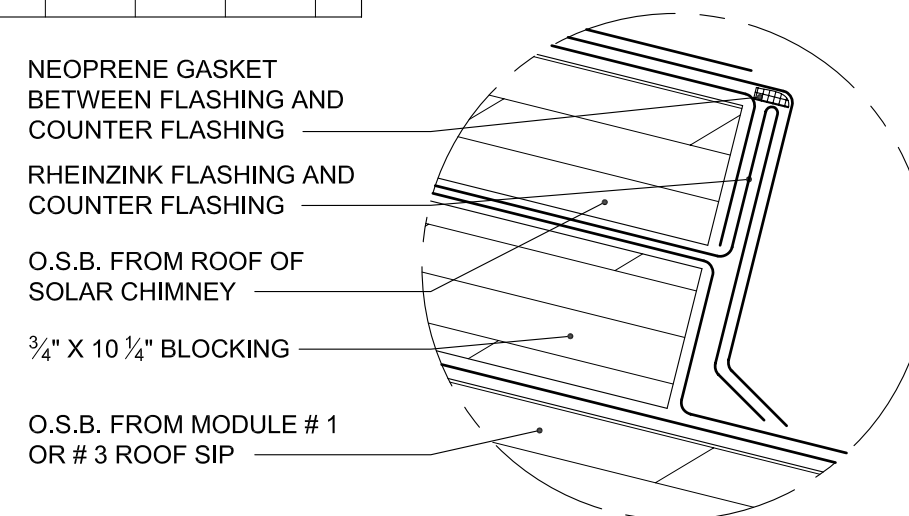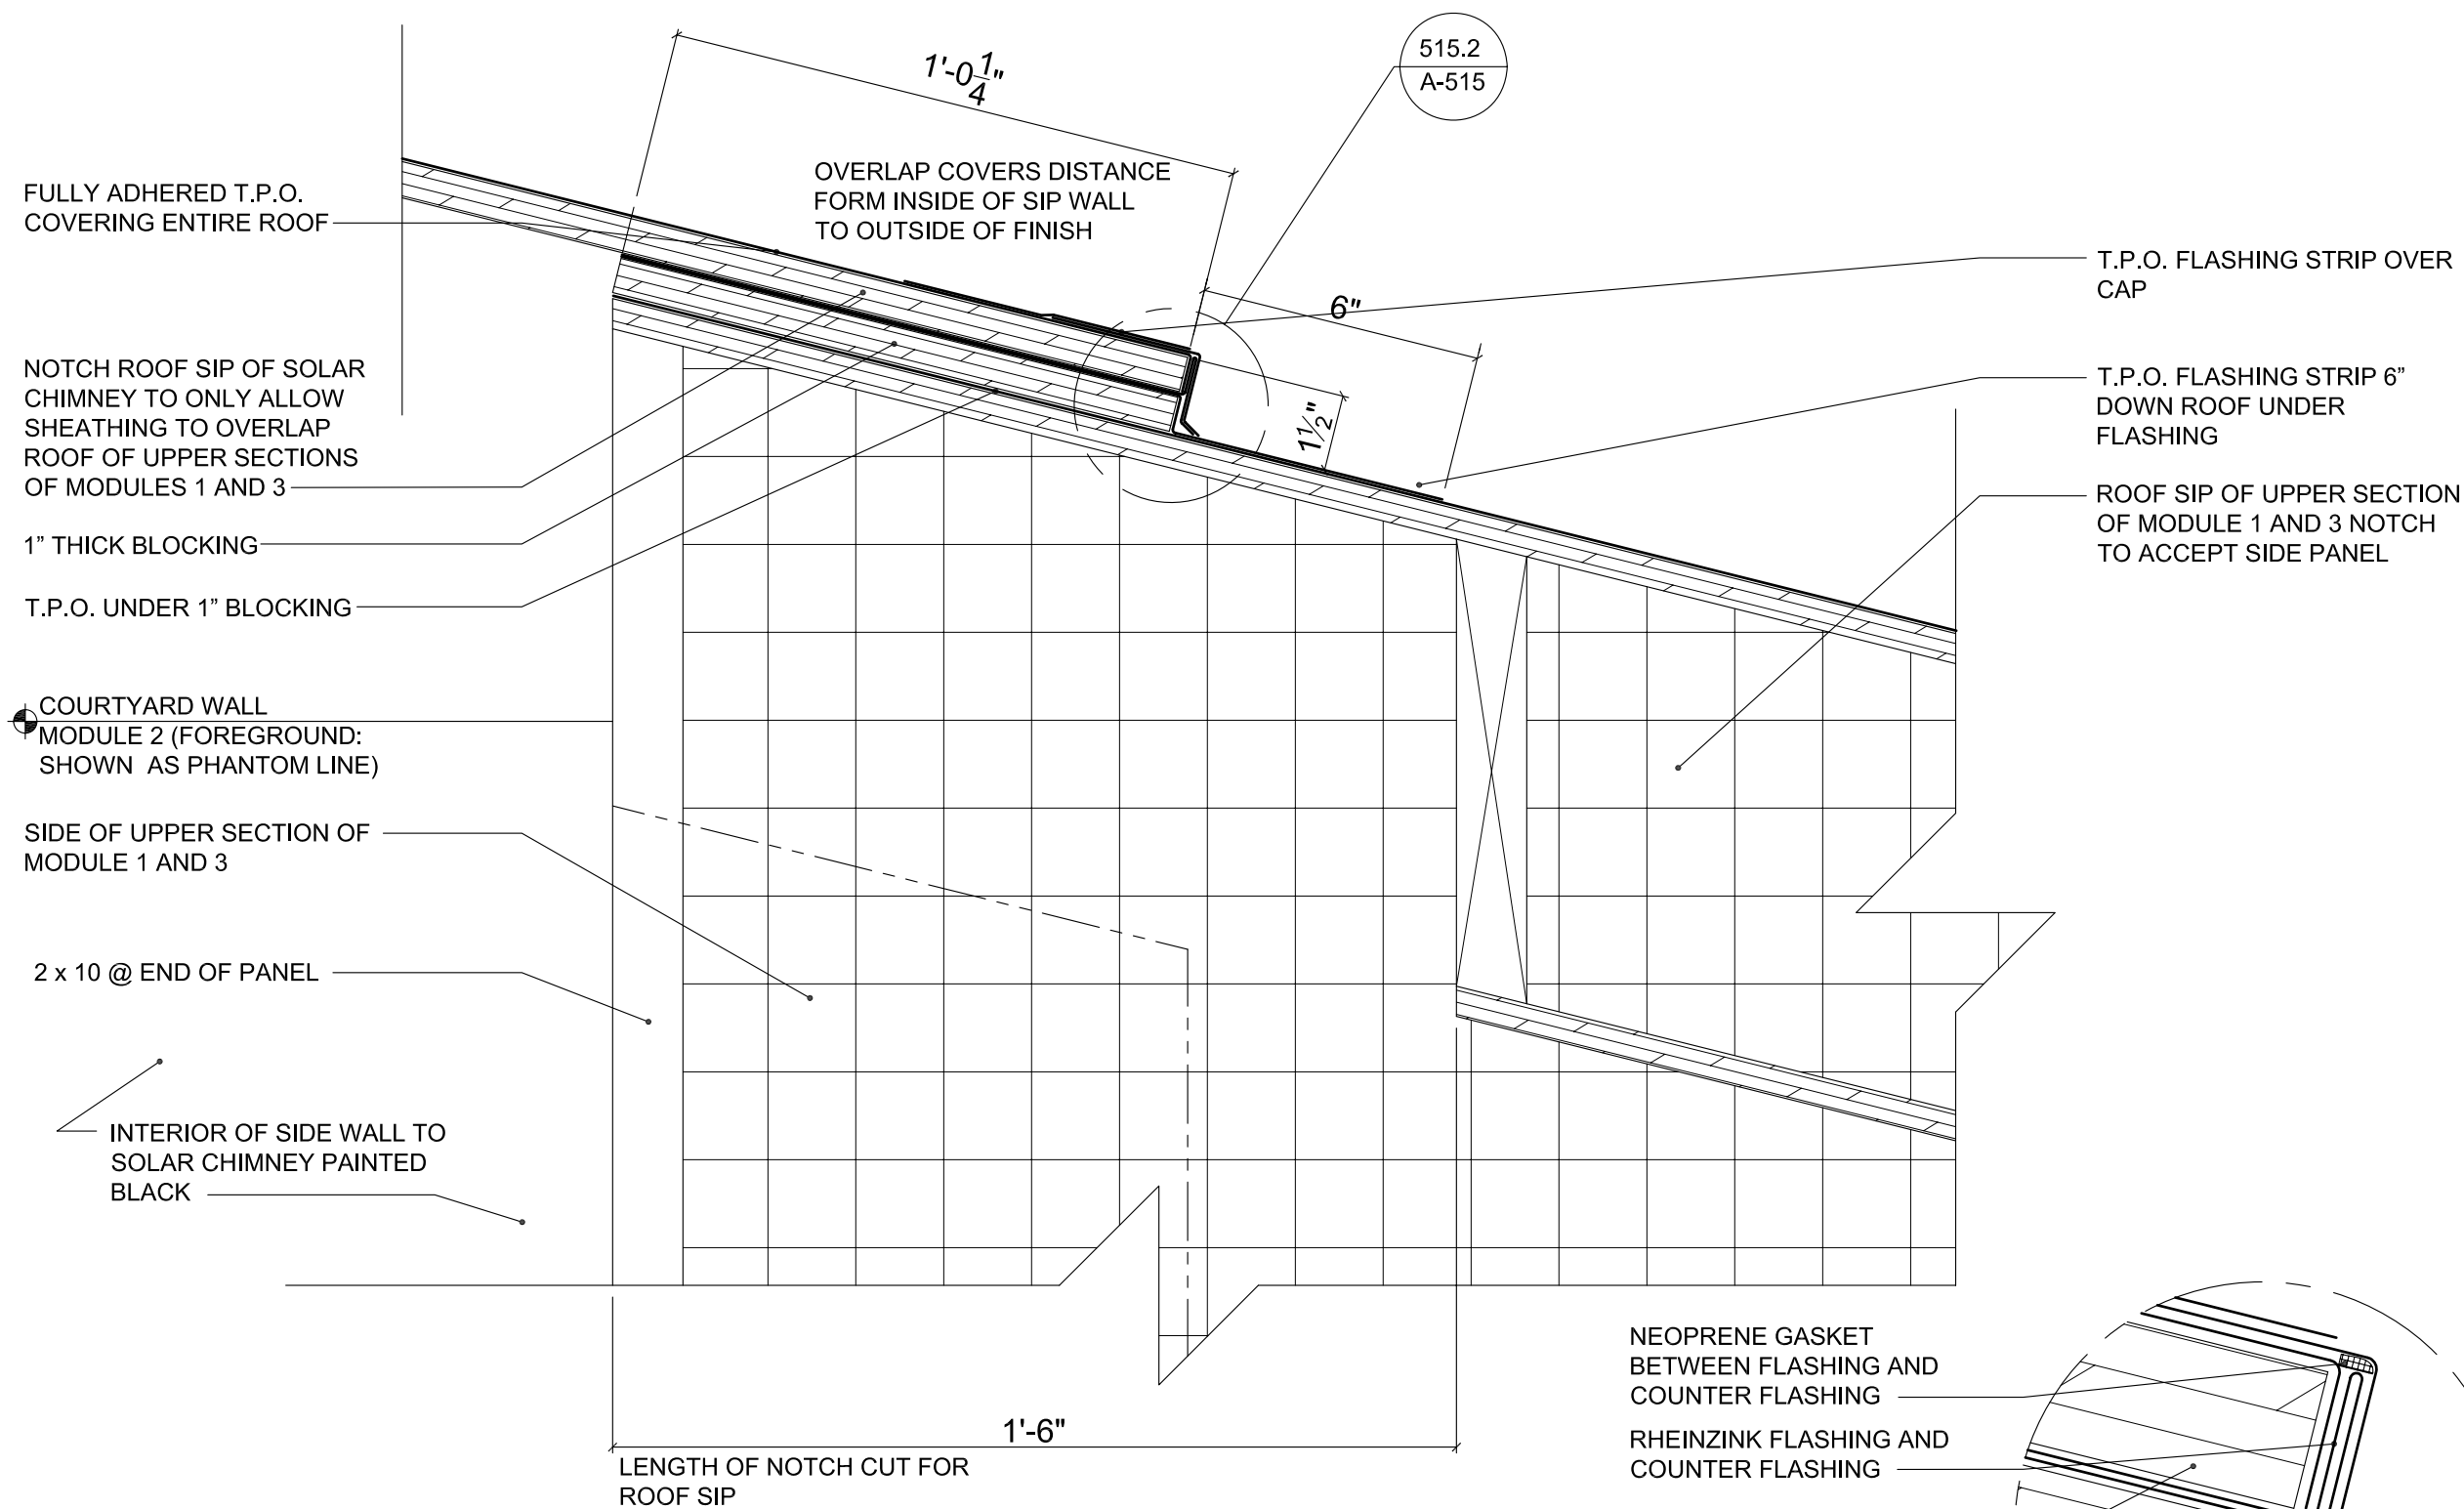

515-1
A401

DETAIL @ SOLAR CHIMNEY ROOF OVERLAP

SCALE = 3" = 1'-0"

515-2
A515

FLASHING


SCALE = ACTUAL SIZE



516-1
A403


CONNECTION BETWEEN MODULES

SCALE = 3" = 1'-0"

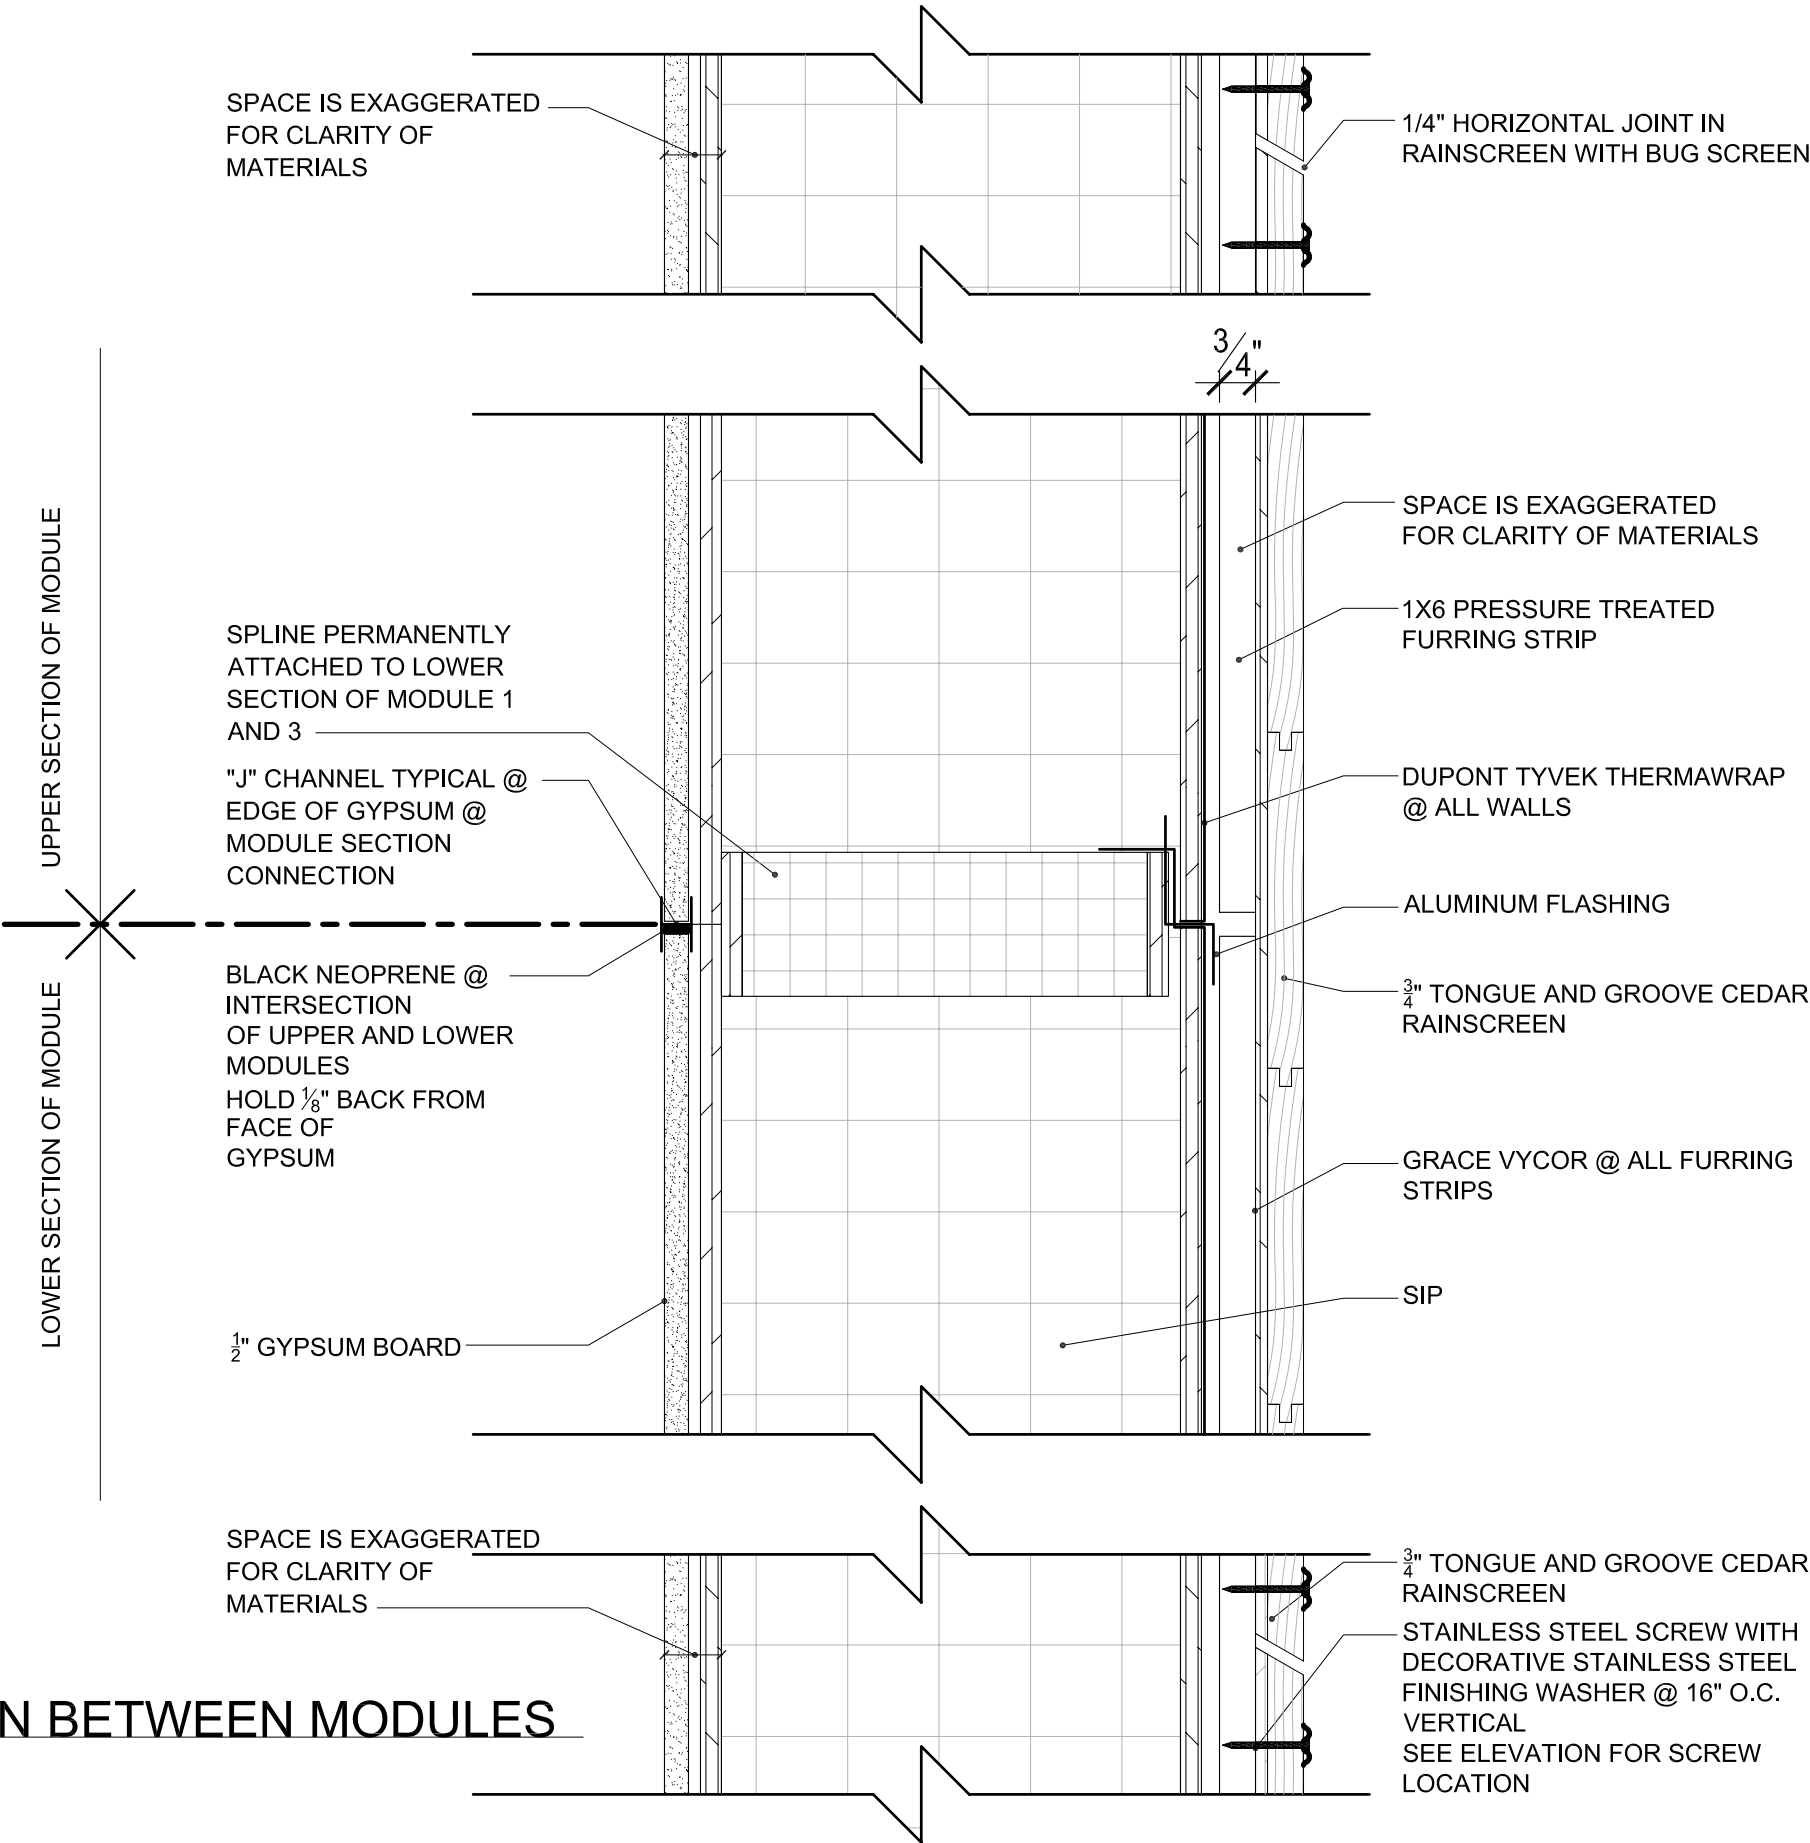


aloeterra
LTU SOLAR DECATHLON 2007

//revisions	
Issued for	Date
Final Construction Document Submittal	7.Aug.2007
//sheet information	
date	7.Aug.2007
project number	LTU_001
scale	3"=1'-0"
drawn	SS, ST
checked	PP
drawing title	Module Connection Detail
//sheet number	A516

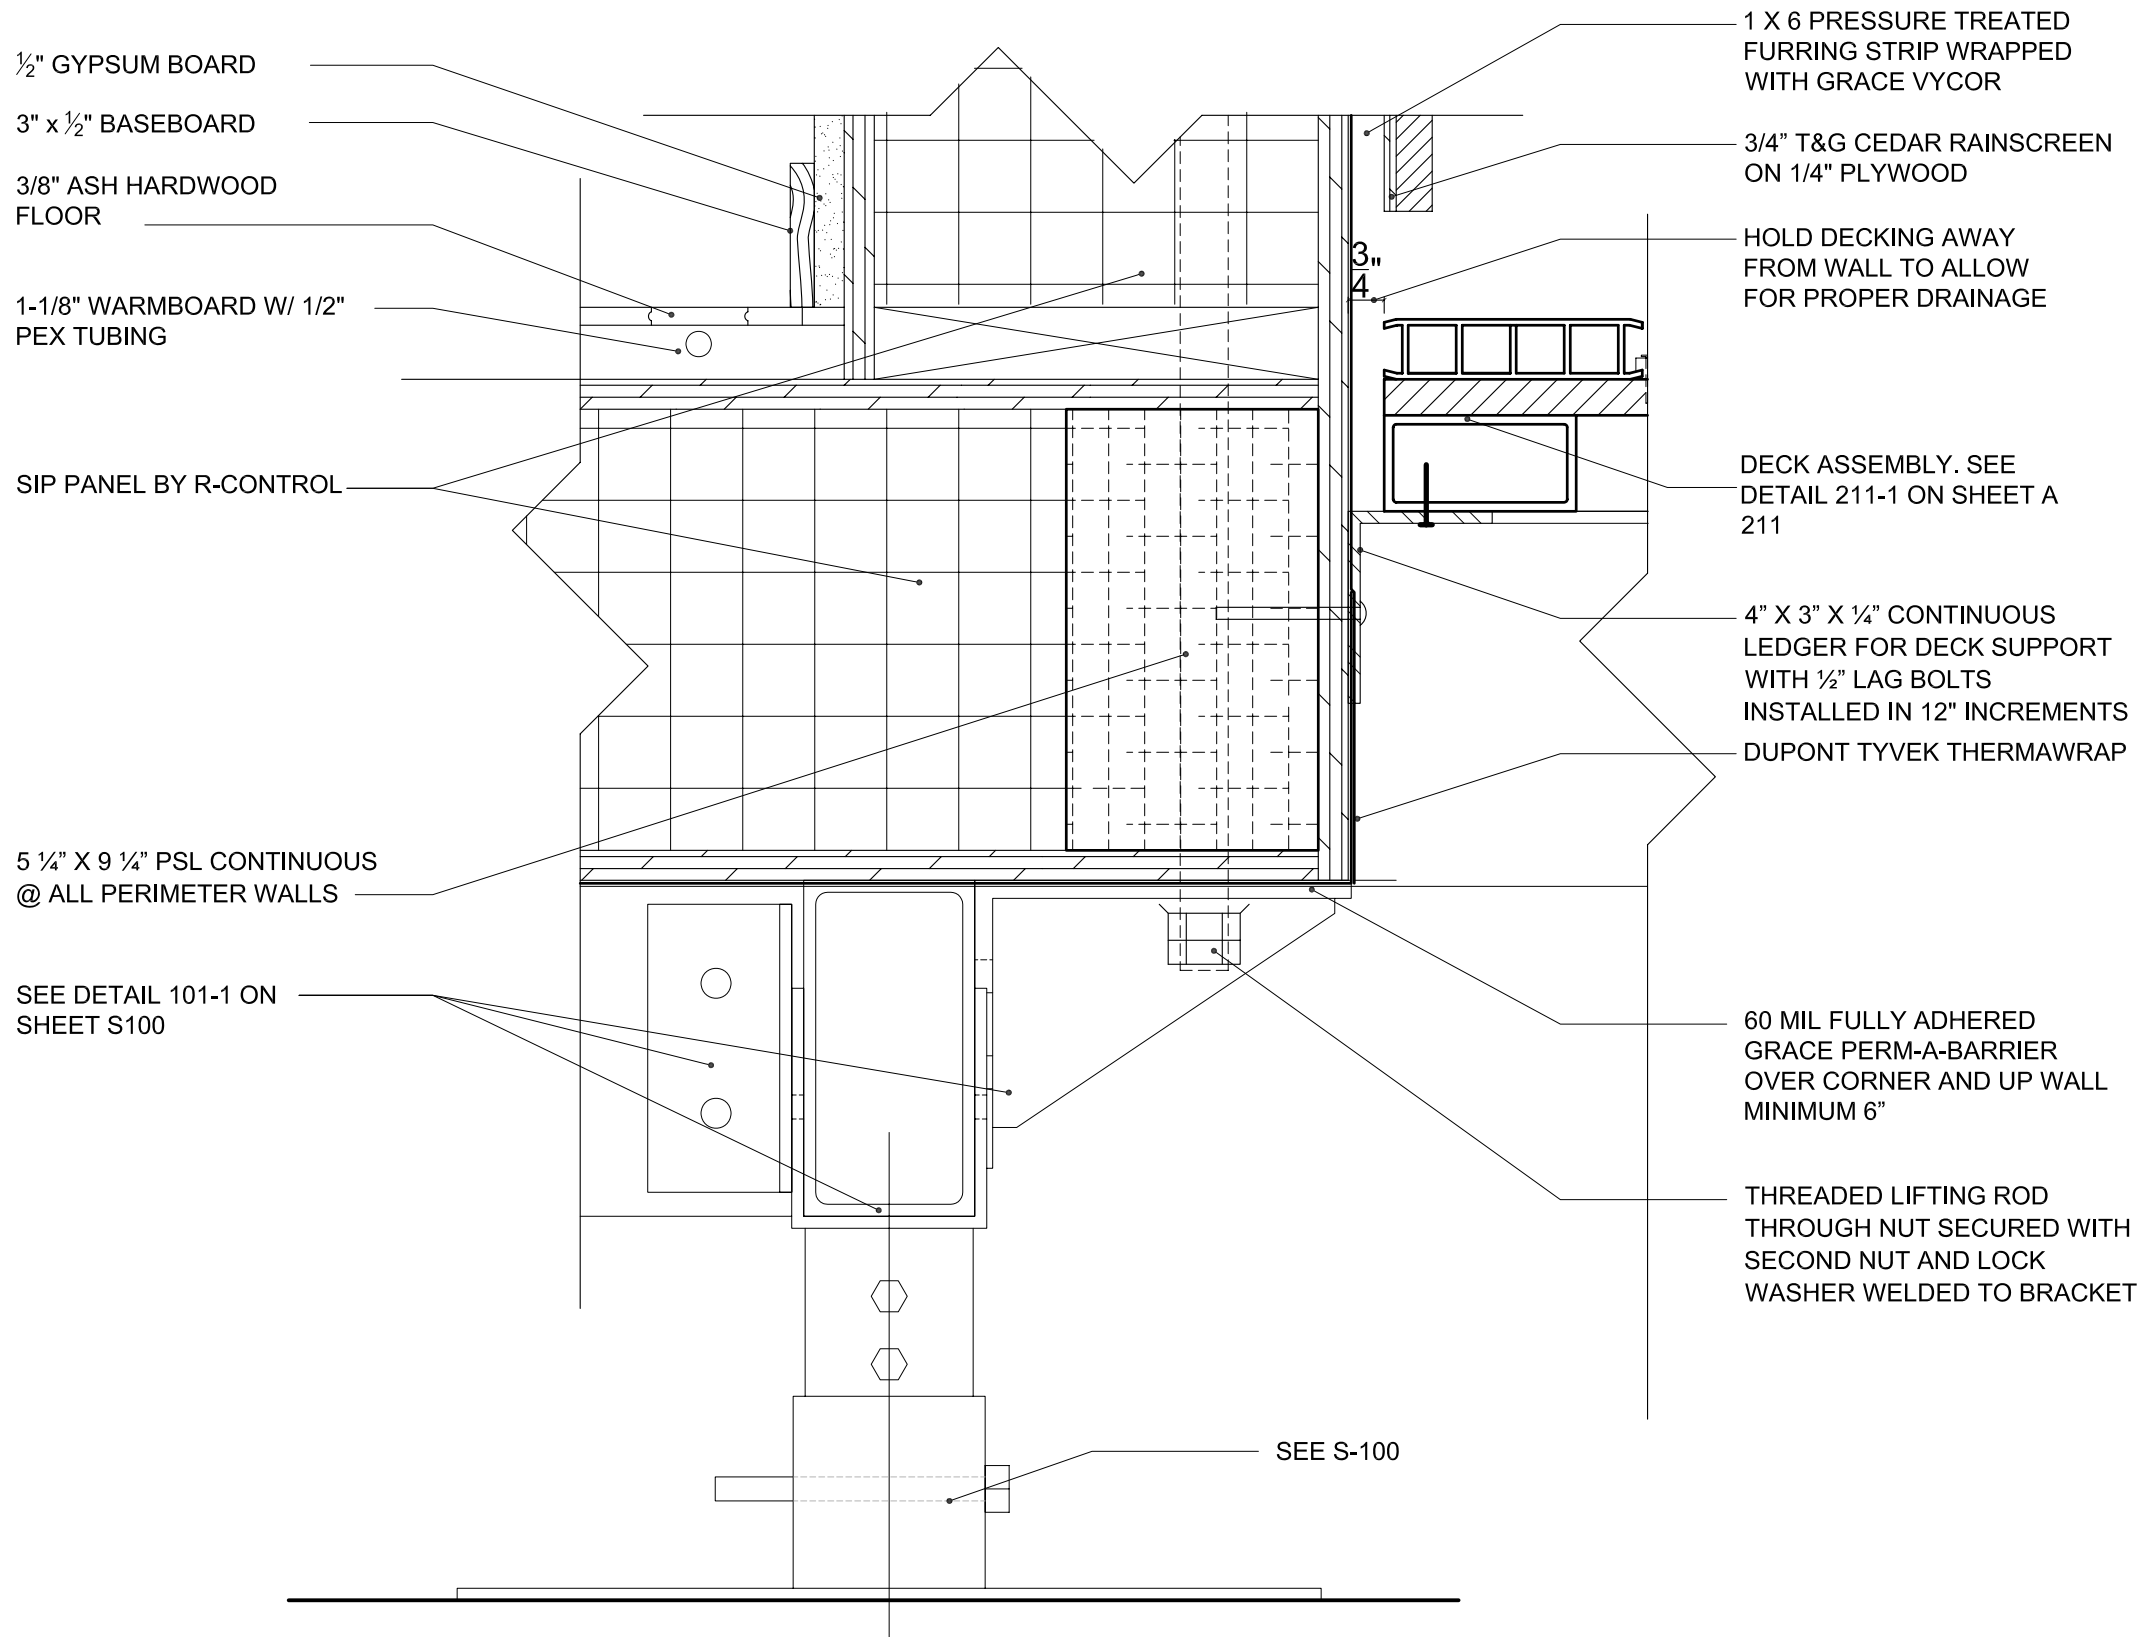


517-1
A403

LIFTING ROD DETAIL
SCALE = 3" = 1'-0"

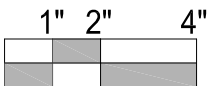


//revisions	
Issued for	Date
Final Construction Document Submittal	7.Aug.2007

//sheet information	
date	7.Aug.2007
project number	LTU_001
scale	3"=1'-0"
drawn	JL, AS
checked	PP
drawing title	Lifting Rod Detail

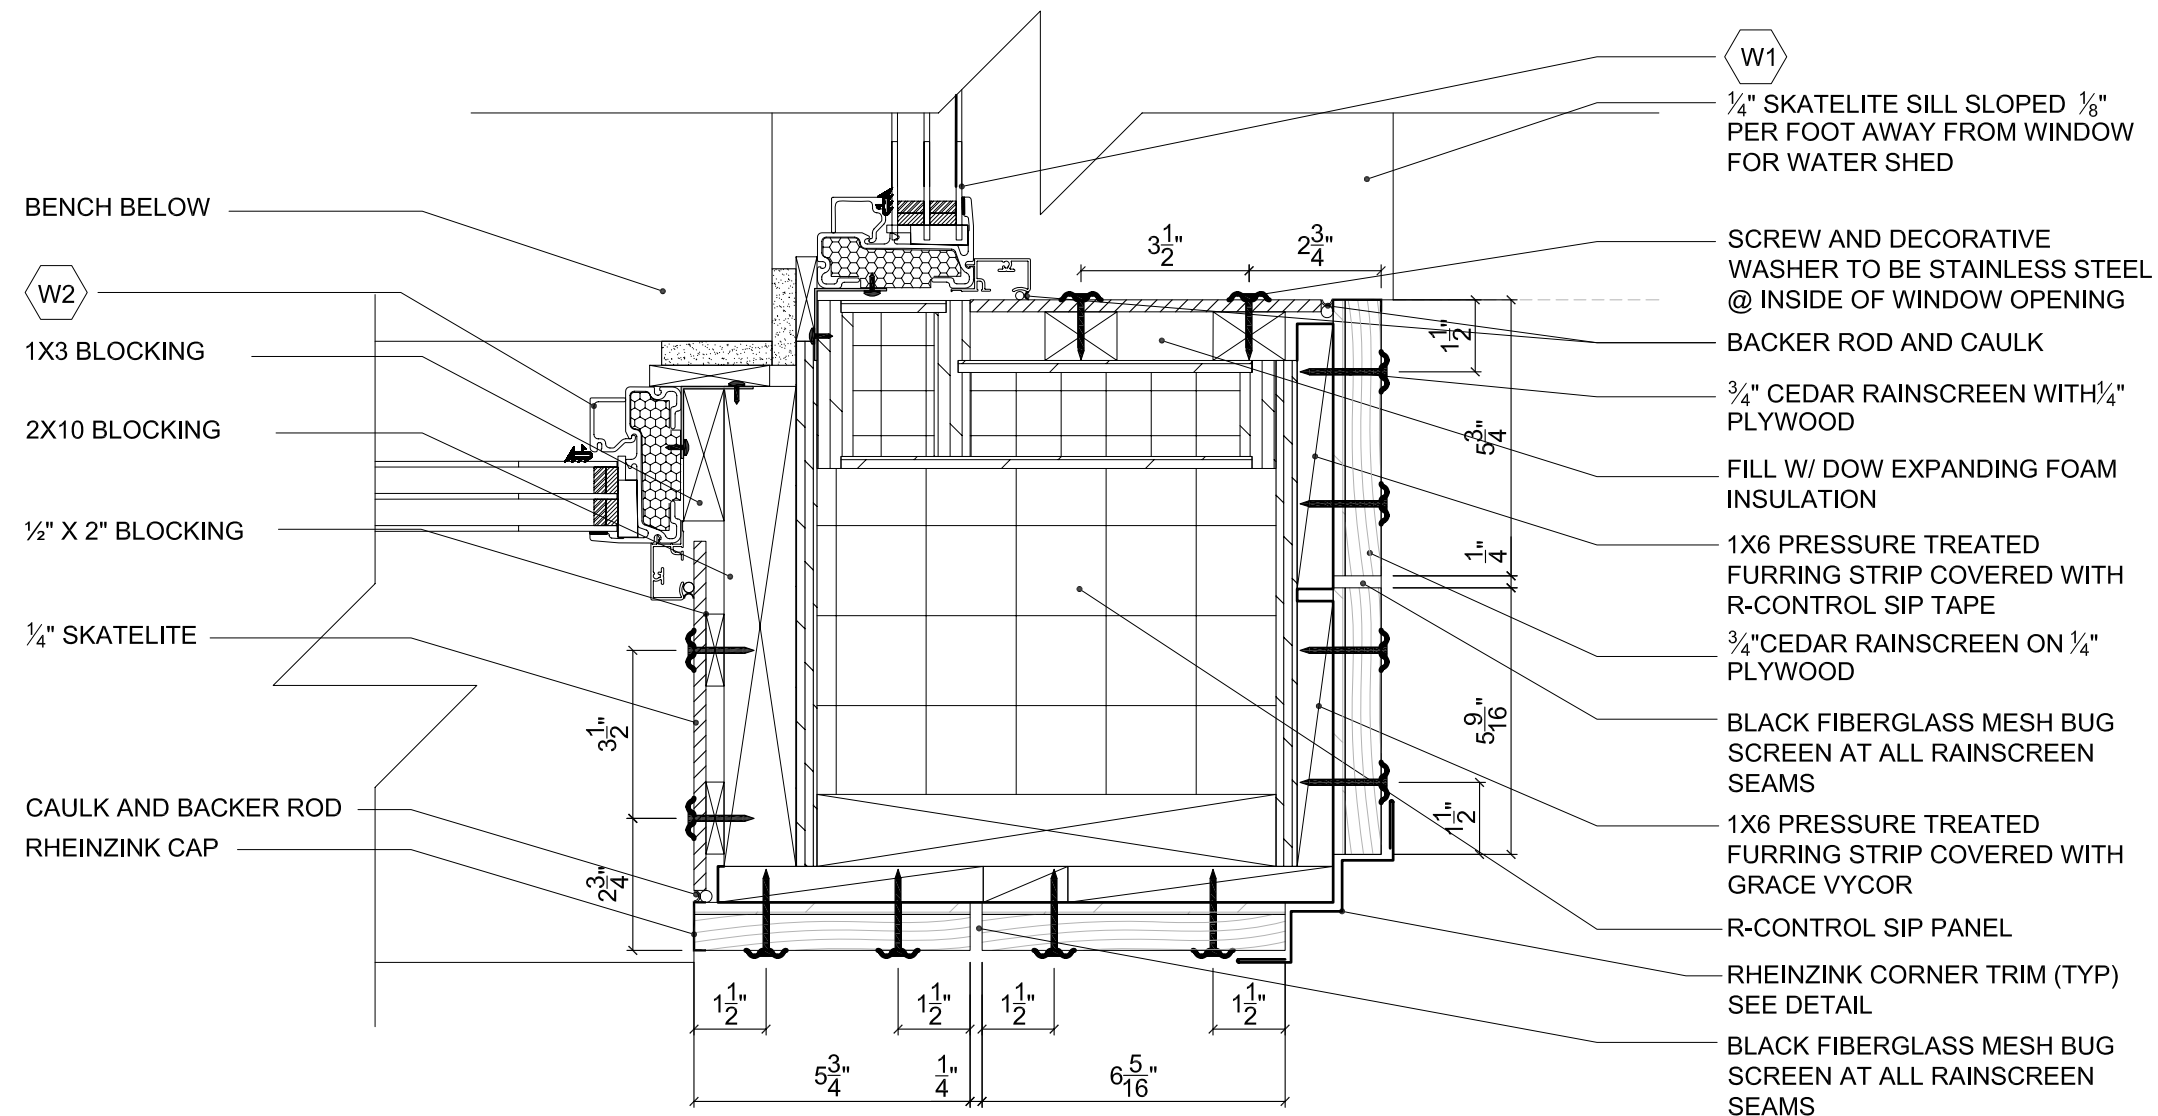

518-1
 A304
CORNER STRUCTURE DETAIL
 SCALE = 3" = 1'-0"

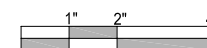


//project
aloeterra
 LTU SOLAR DECATHLON 2007


//revisions
 Issued for Date
 Final Construction Document Submittal 7.Aug.2007

//sheet information
 date 7.Aug.2007
 project number LTU_001
 scale 3"=1'-0"
 drawn SS, AS
 checked PP
 drawing title
 Corner Structure Detail


//sheet number
A518

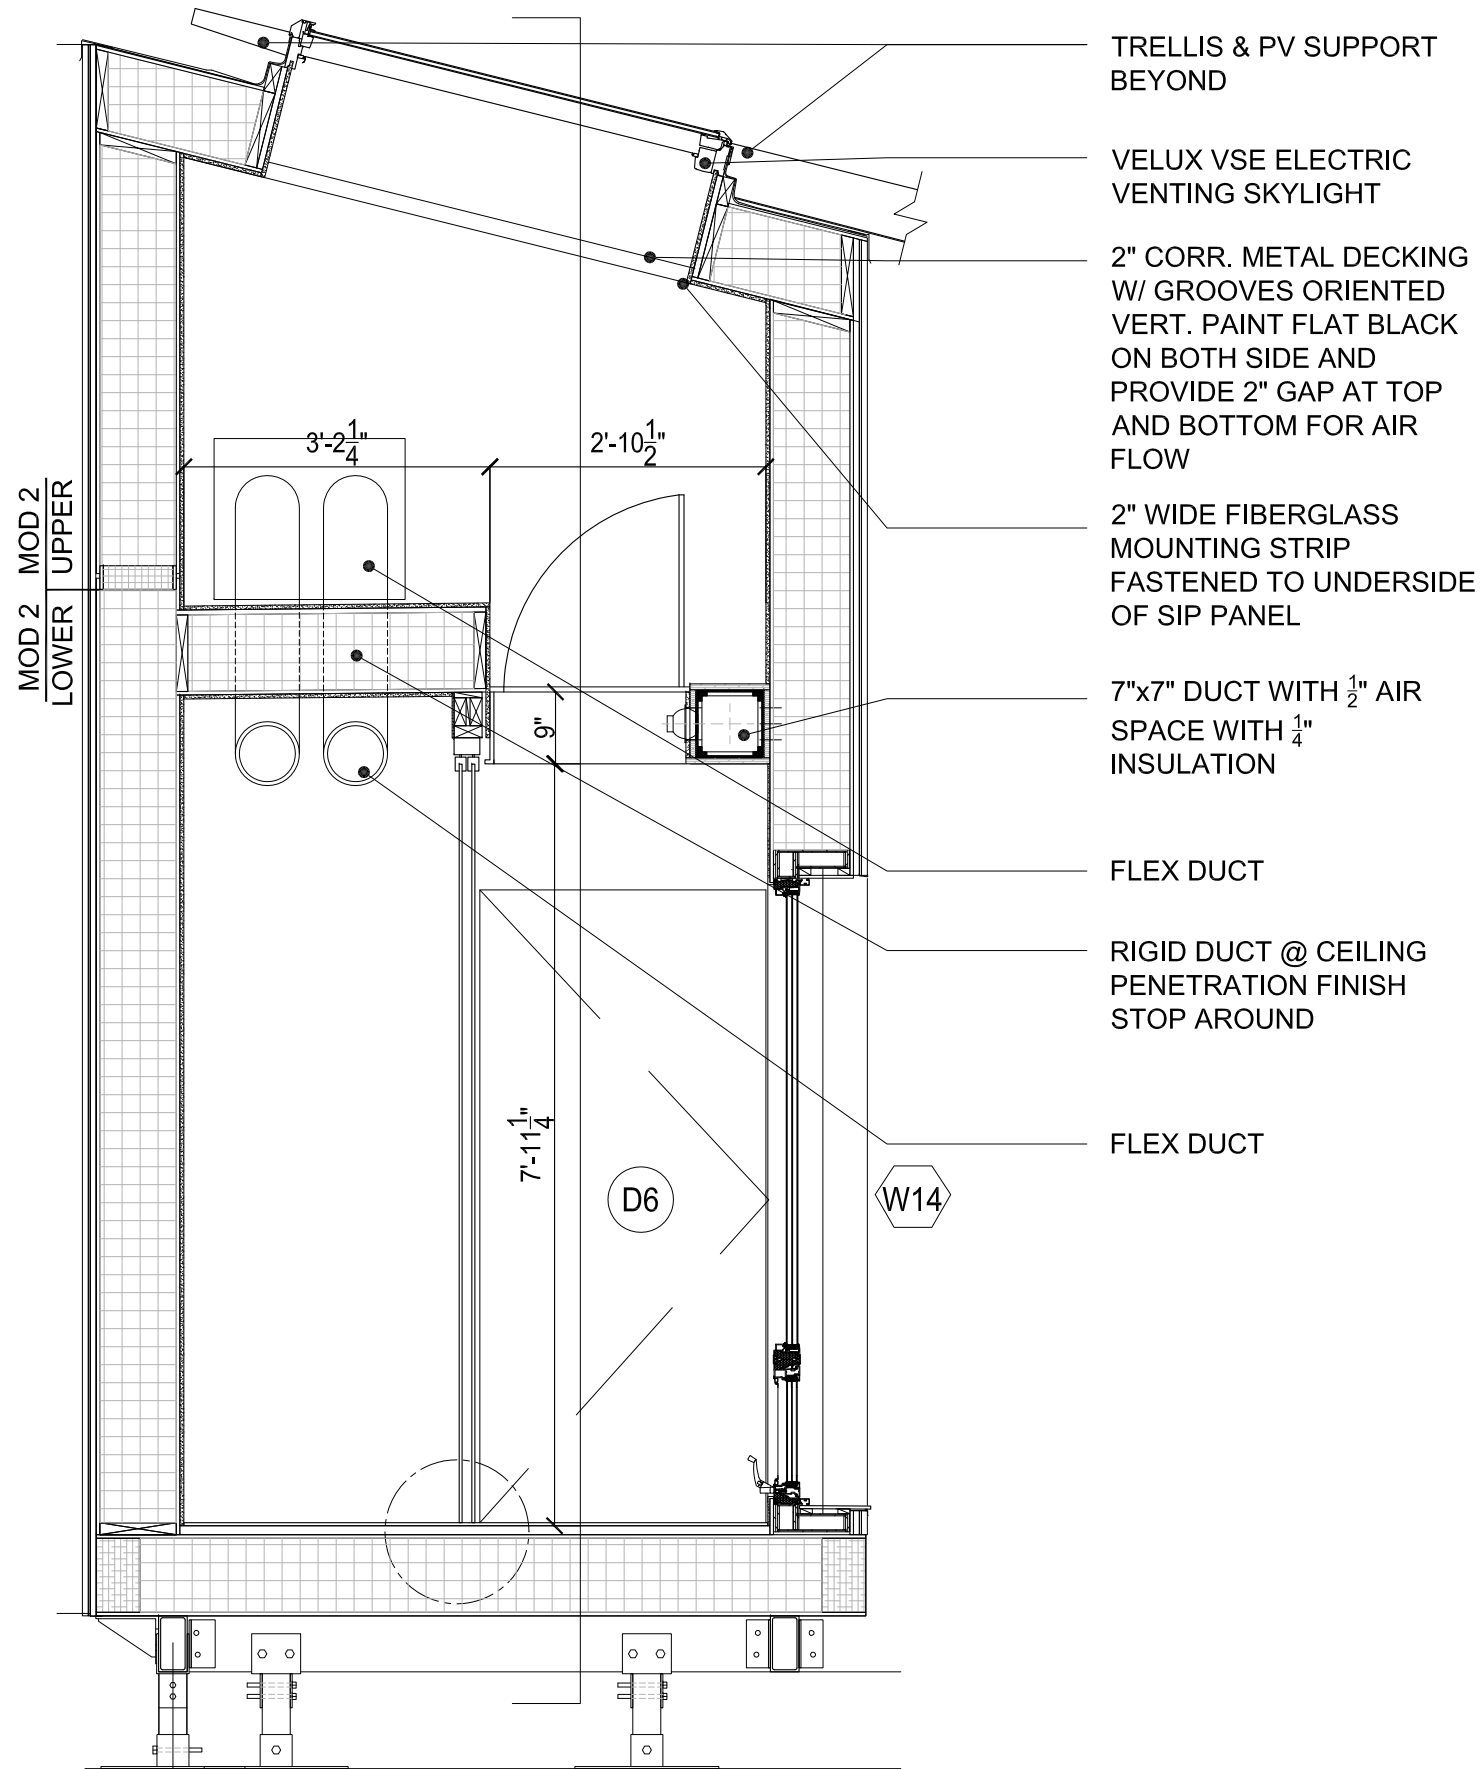

1
A521
SOLAR CHIMNEY
SCALE: $\frac{1}{2}$ " = 1'-0"

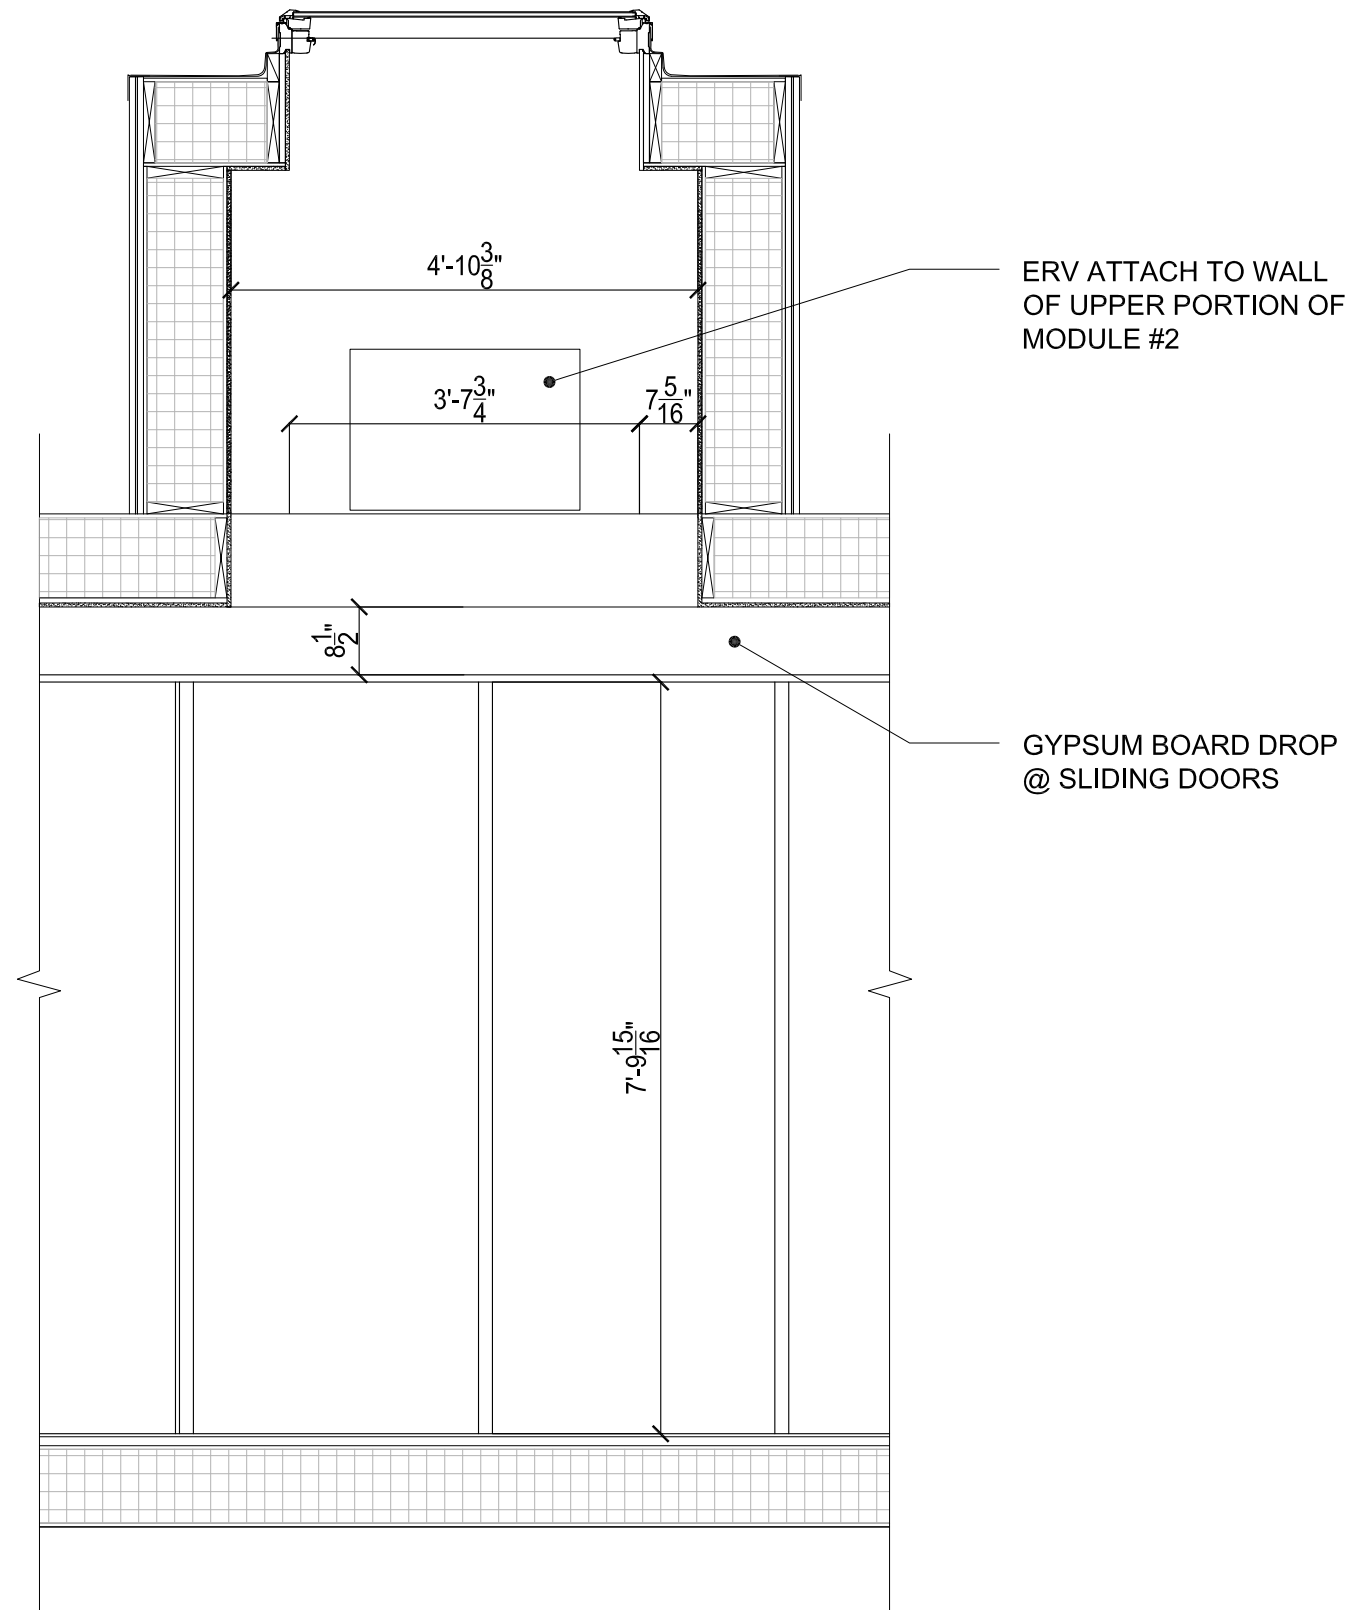

2
A521
SOLAR CHIMNEY
SCALE: $\frac{1}{2}$ " = 1'-0"

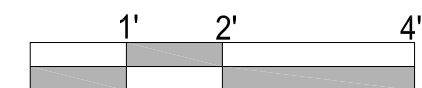

//project

aloeterra LTU SOLAR DECATHLON 2007

//revisions

Issued for	Date
Final Construction Document Submittal	7.Aug.2007

//sheet information

date 7.August.2007

project number LTU_001

scale 1/2"=1'-0"

drawn J.S., C.T., S.T.



checked P.P., H.R.

drawing title

Solar Chimney


//sheet number

A521

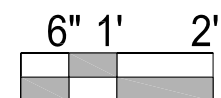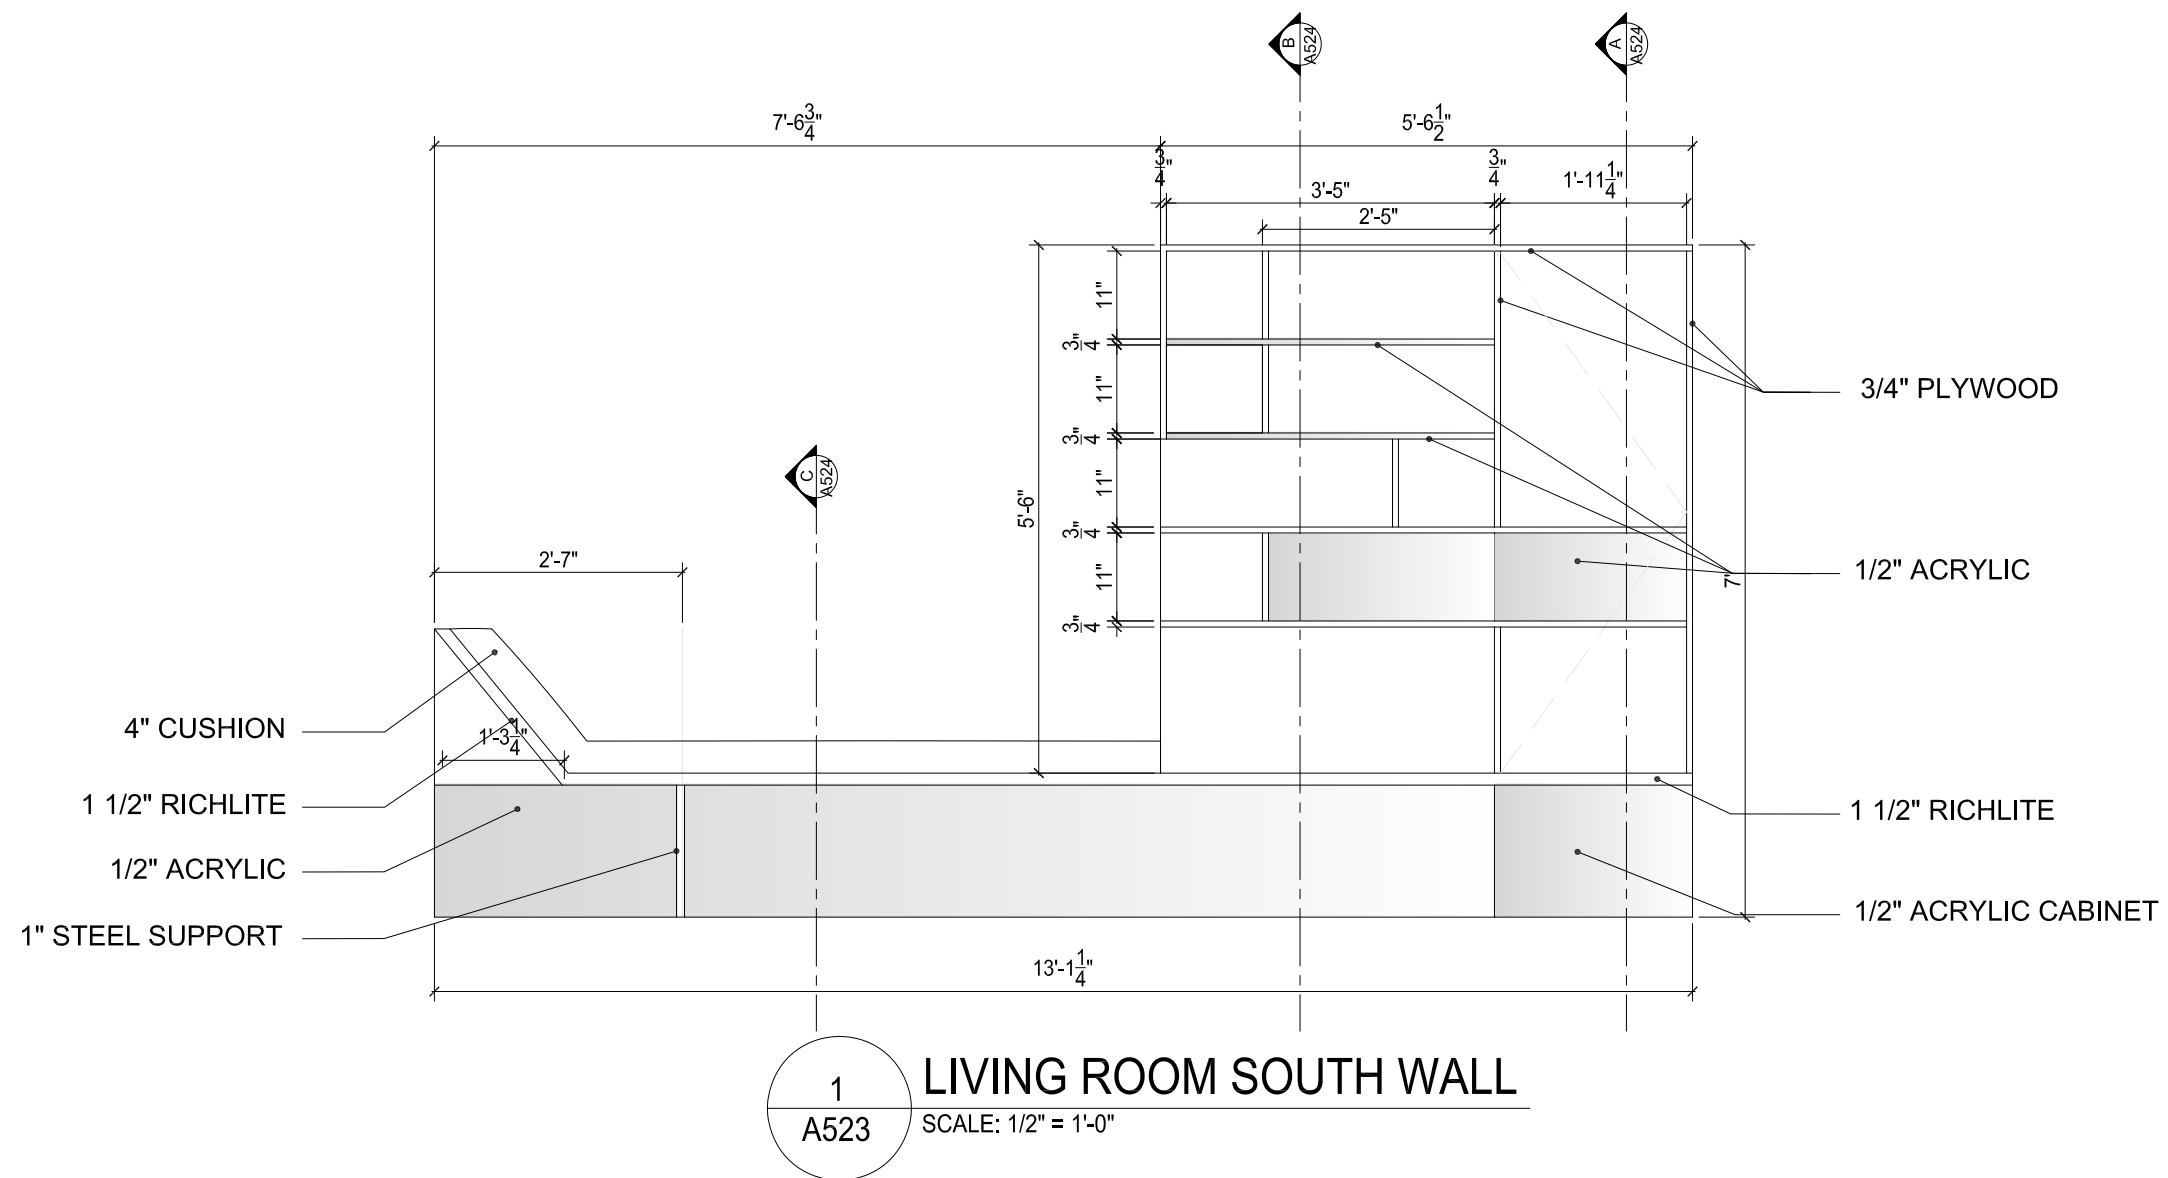

aloeterra
LTU SOLAR DECATHLON 2007


//revisions	
Issued for	Date
Final Construction Document Submittal	7.Aug.2007
//sheet information	
date	3.AUG.2007
project number	LTU_001
scale	1/2"=1'
drawn	JD, SS, ST
checked	PP
drawing title	Living Room Millwork
//sheet number	A523

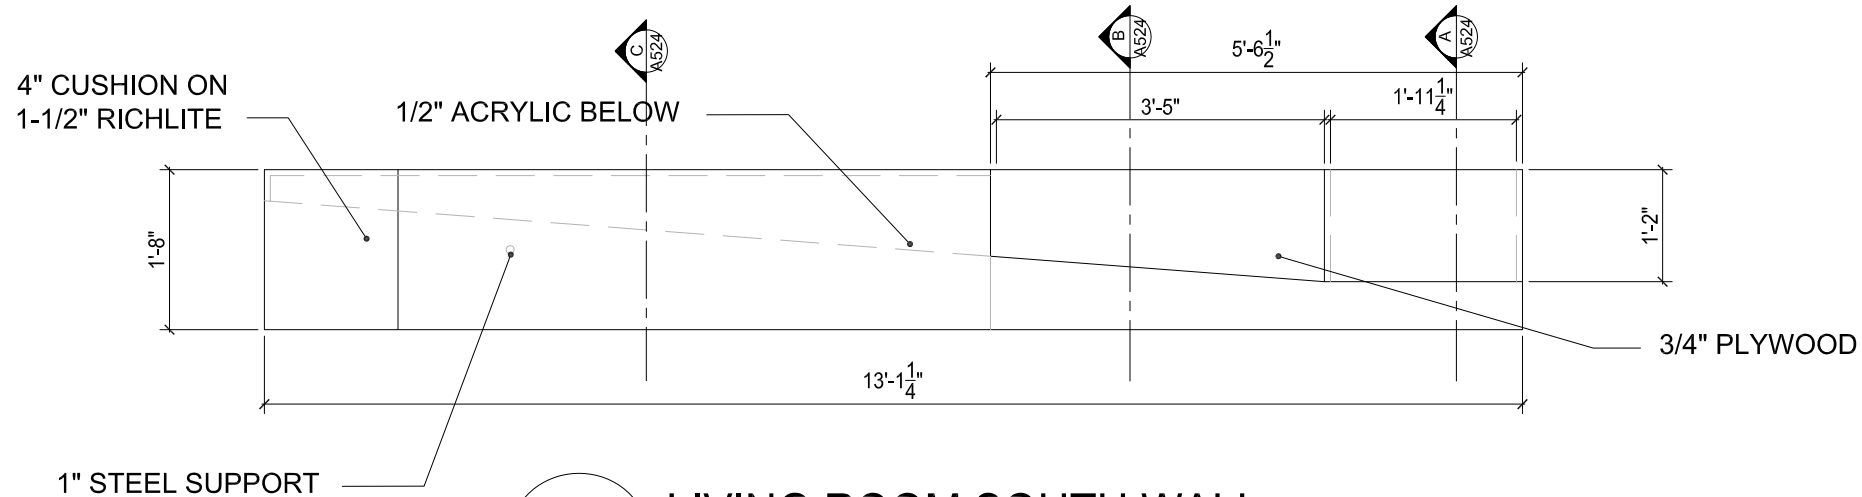

524-1
A524

LIVING ROOM SOUTH WALL


SCALE: 1/2" = 1'-0"

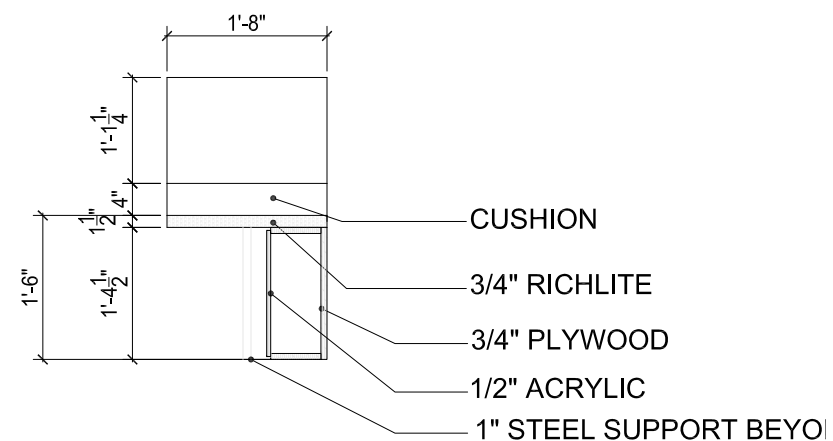

524-4
A524

SECTION C


SCALE: 1/2" = 1'-0"

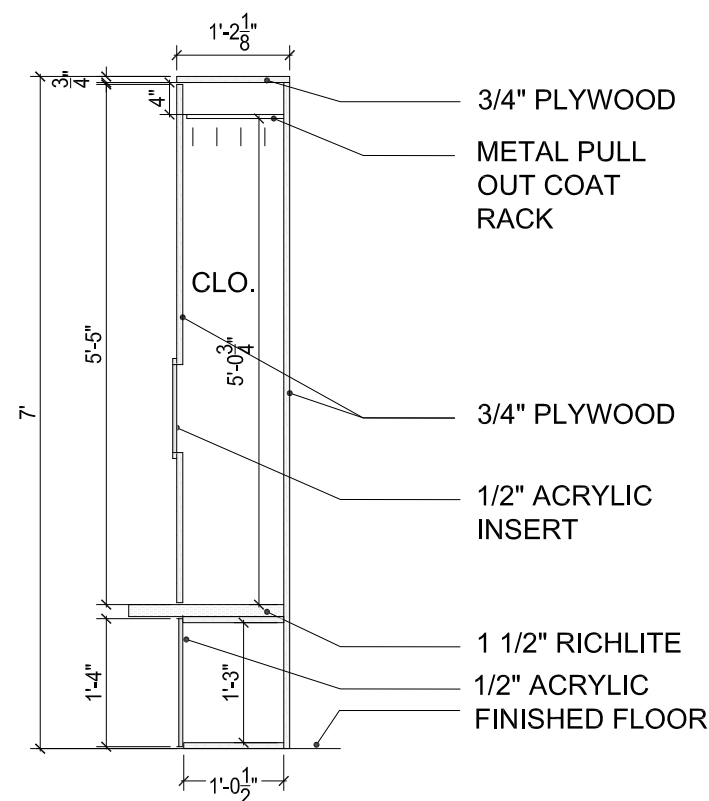

524-2
A524

SECTION A


SCALE: 1/2" = 1'-0"

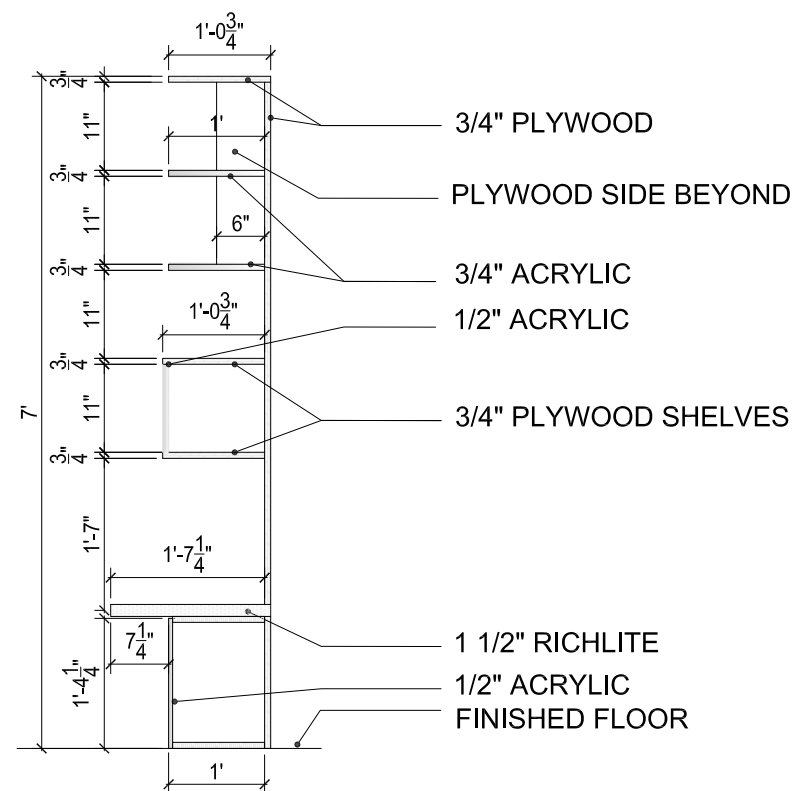

524-3
A524

SECTION B


SCALE: 1/2" = 1'-0"

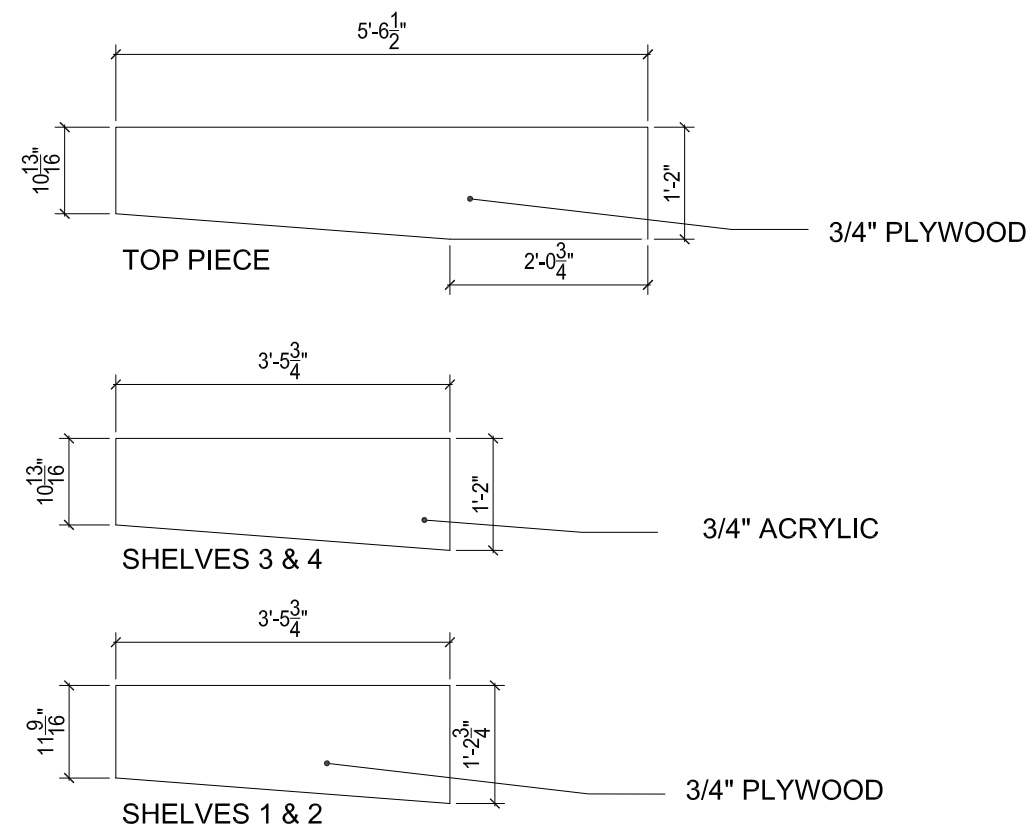

524.5
A524

LIVING ROOM SOUTH WALL

SCALE: 1/2" = 1'-0"

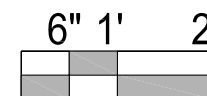

//revisions

Issued for Date

Final Construction
Document Submittal
7.Aug.2007

//sheet information

date

3.AUG.2007

project number

LTU_001

scale

1/2"=1'

drawn

JD,SS, ST

checked


PP

drawing title


Living Room
Millwork

//sheet number

A524

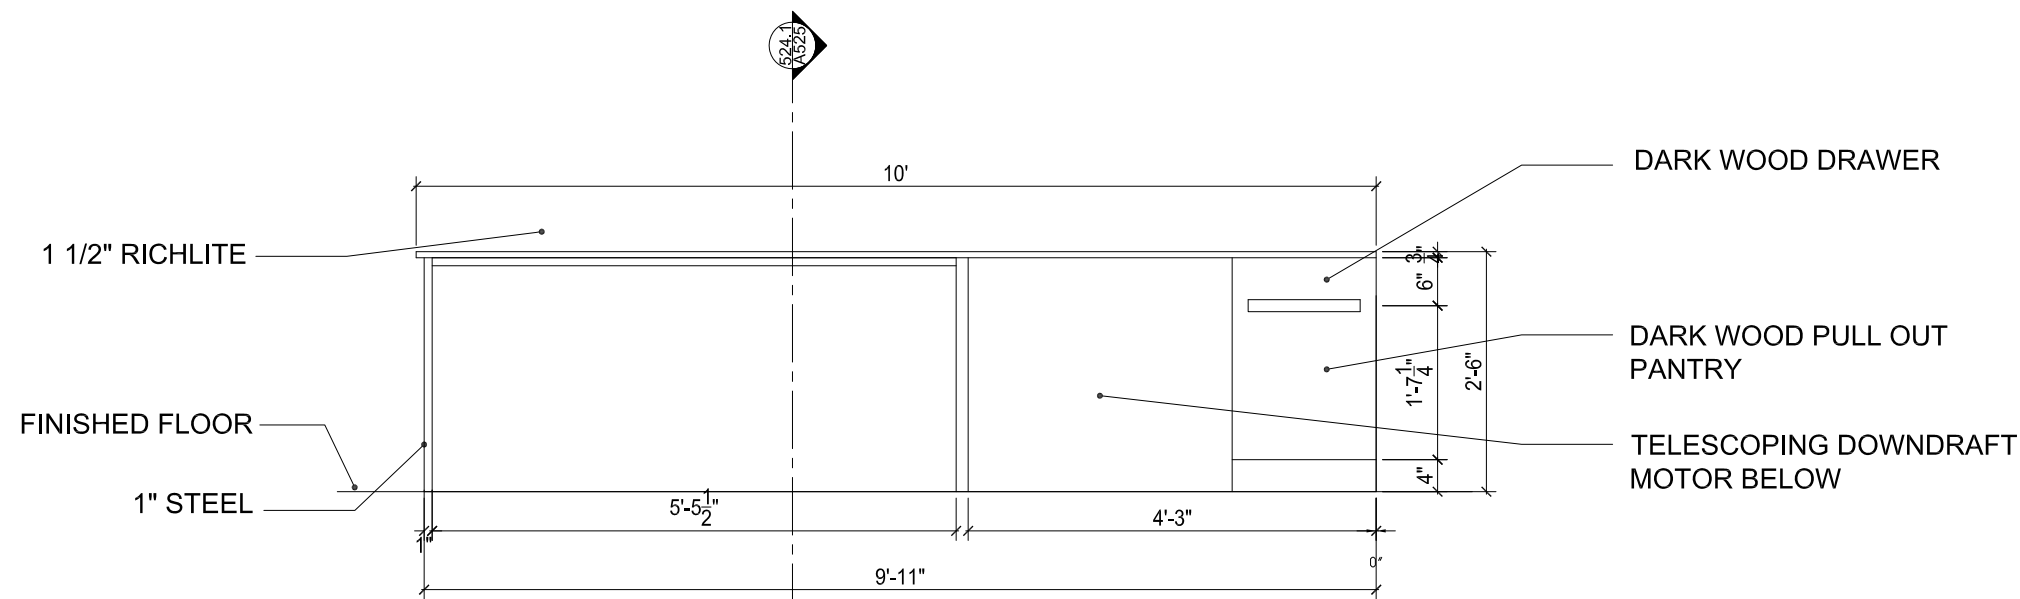


525-2
A525 **KITCHEN ISLAND**
SCALE: 1/2" = 1'-0"

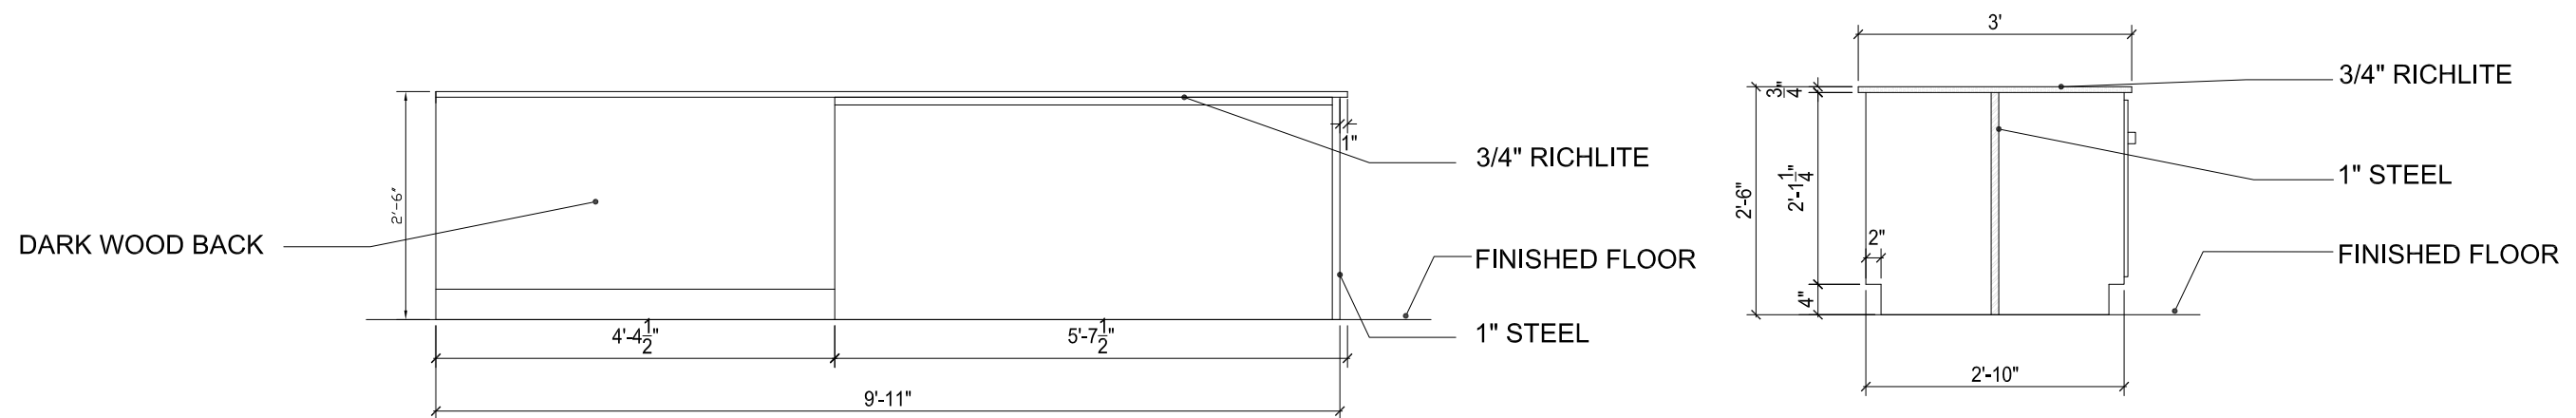


526-2
A526 **KITCHEN ISLAND**
SCALE: 1/2" = 1'-0"

525-1
A525 **COUNTER SECTION**
SCALE: 1/2" = 1'-0"

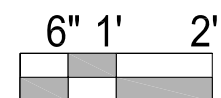

aloeterra LTU SOLAR DECATHLON 2007


//revisions	
Issued for	Date
Final Construction Document Submittal	7.Aug.2007
//sheet information	
date	1.June.2007
project number	LTU_001
scale	1/2"=1'
drawn	JD, SS, ST
checked	PP
drawing title	Kitchen Millwork
//sheet number	A525

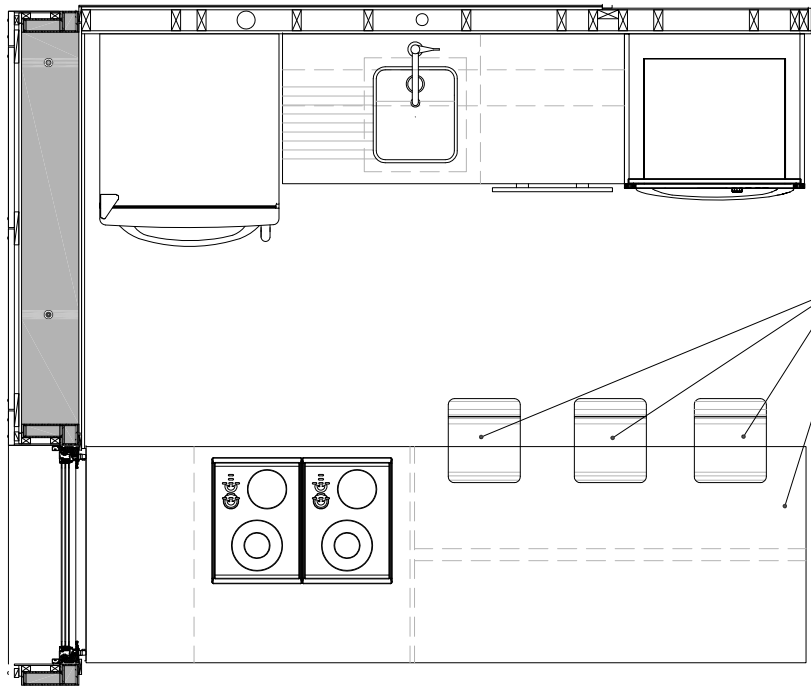

526-1
A202

KITCHEN DETAIL PLAN


SCALE: 3/8" = 1'-0"

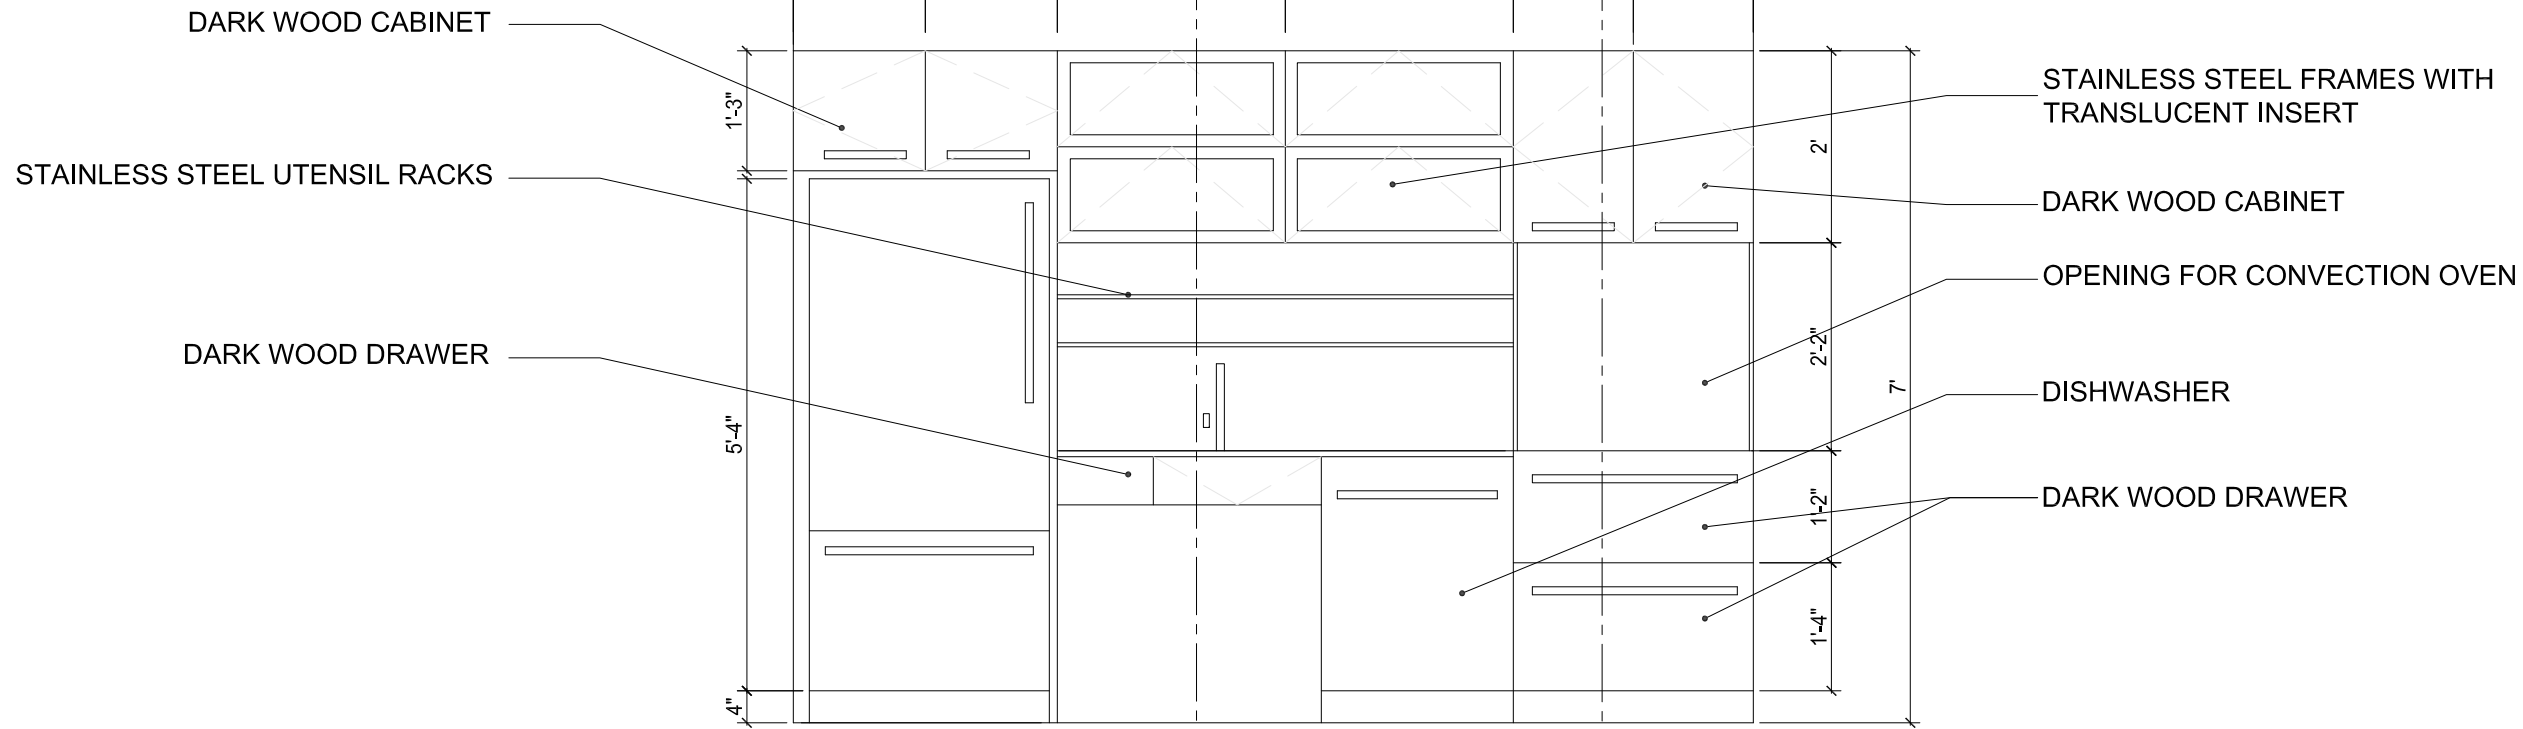

526-1
A526


KITCHEN ELEVATION

SCALE: 1/2" = 1'-0"

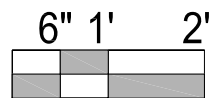


aloeterra
LTU SOLAR DECATHLON 2007

//revisions	
Issued for	Date
Final Construction Document Submittal	7.Aug.2007
//sheet information	
date	1.June.2007
project number	LTU_001
scale	1/2"=1'
drawn	JD, SS, ST
checked	PP
drawing title	Kitchen Millwork
//sheet number	A526

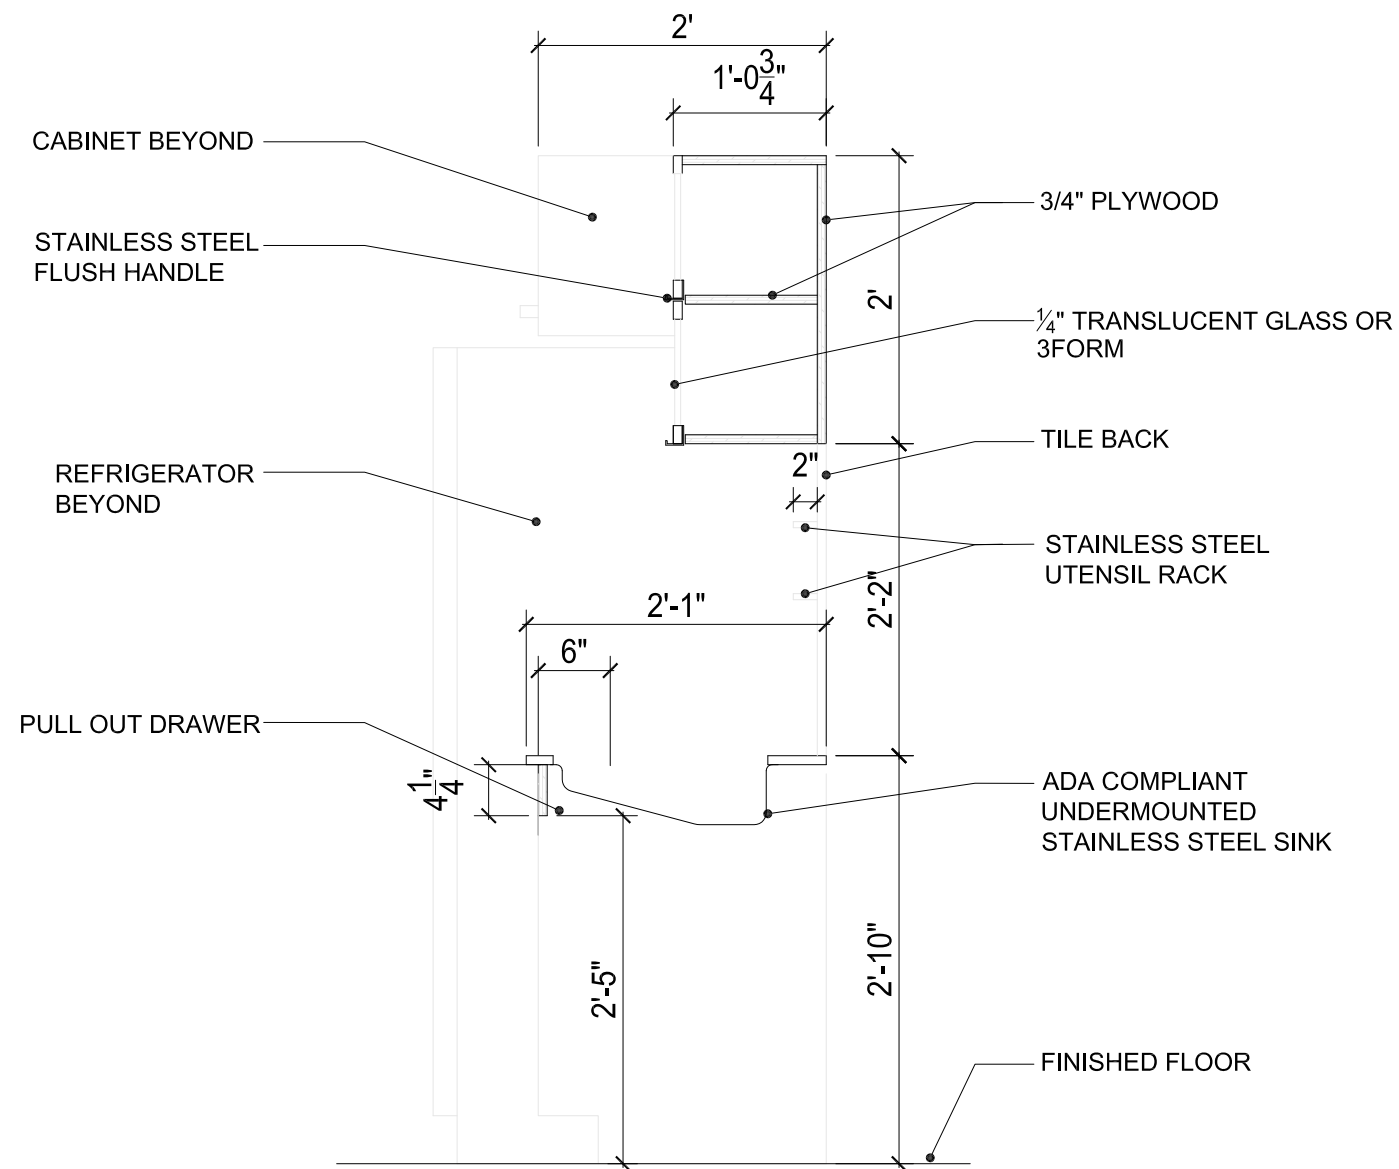


527-1
A525

SECTION A
SCALE: 3/4" = 1'-0"

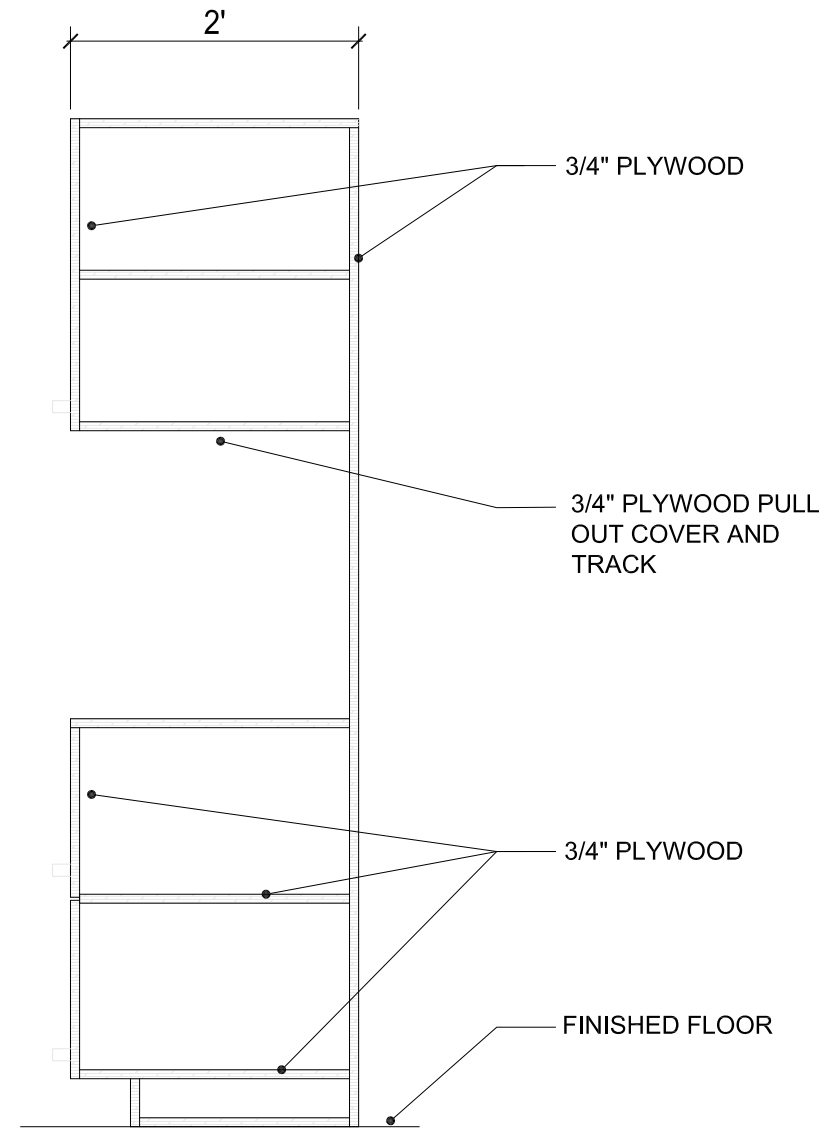

527-2
A525





SECTION B
SCALE: 3/4" = 1'-0"

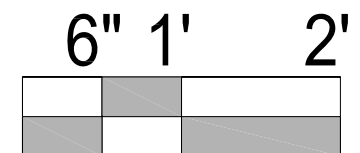

//revisions	
Issued for	Date
Final Construction Document Submittal	7.Aug.2007

//sheet information	
date	4.AUG.2007
project number	LTU_001
scale	3/4"=1'
drawn	JD, SS, ST
checked	PP
drawing title	Kitchen Millwork

//sheet number
A527

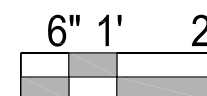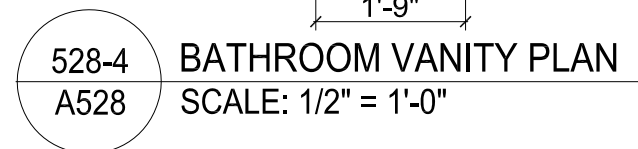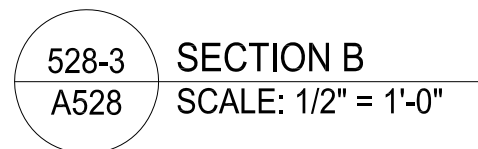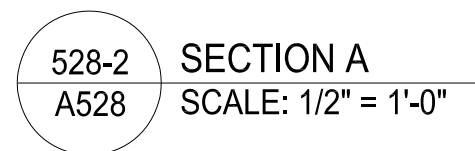

//revisions	
Issued for	Date
Final Construction Document Submittal	7.Aug.2007


```
//sheet information
```

date	1.June.2007
project number	LTU_001
scale	1/2"=1'
drawn	SS, ST
checked	PP
drawing title	

Bathroom Millwork

```
//sheet number
```


A528

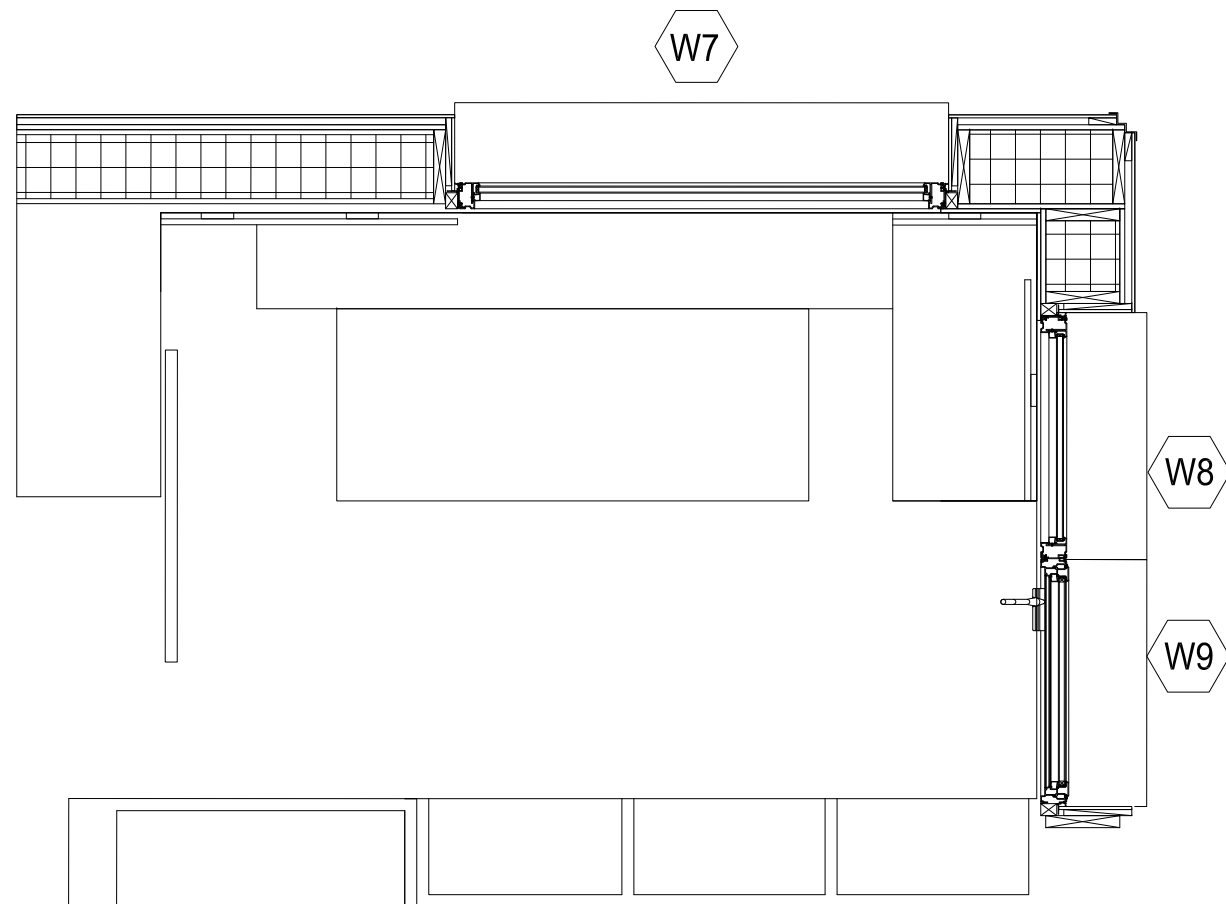

529-1
A529

PLAN DETAIL BEDROOM 2


SCALE: 1/2" = 1'-0"

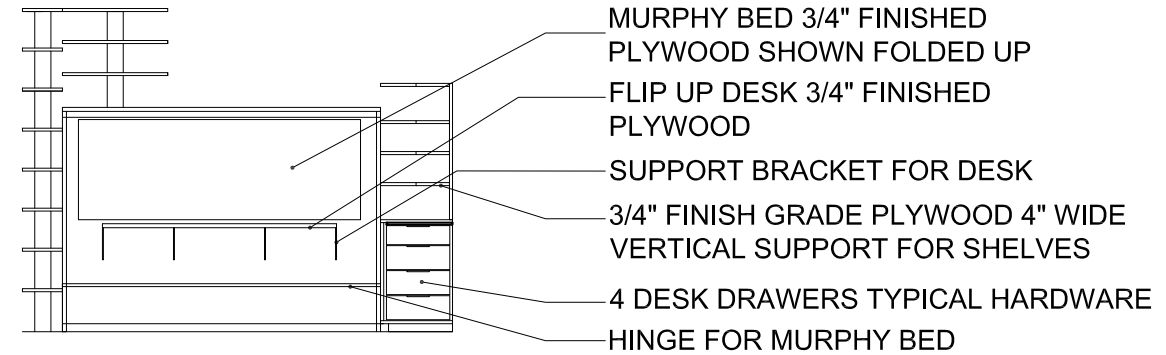

529-3
A529

BEDROOM 2 NORTH WALL


SCALE: 1/2" = 1'-0"

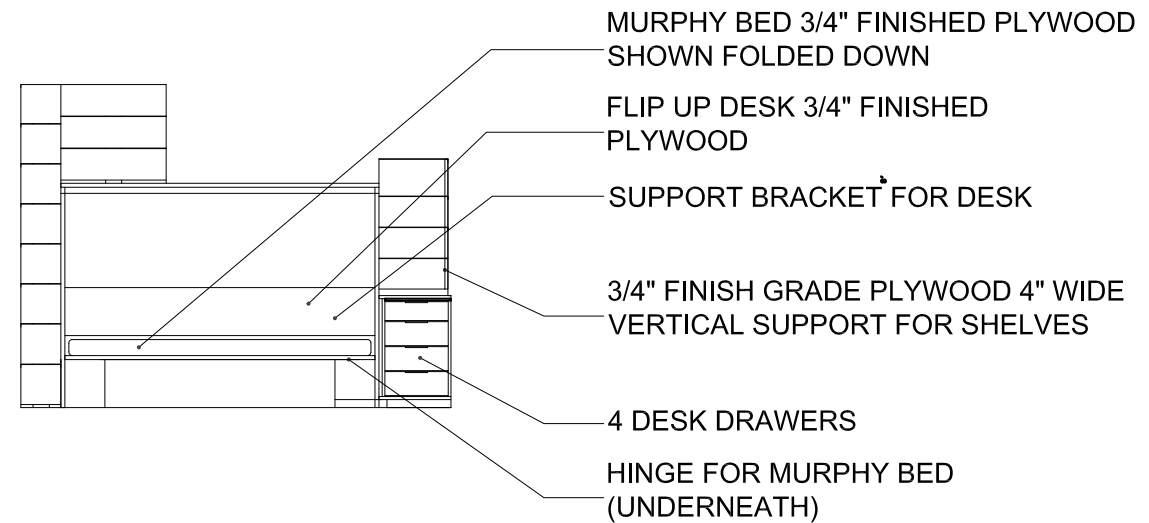

529-2
A529


BEDROOM 2 NORTH WALL

SCALE: 1/2" = 1'-0"

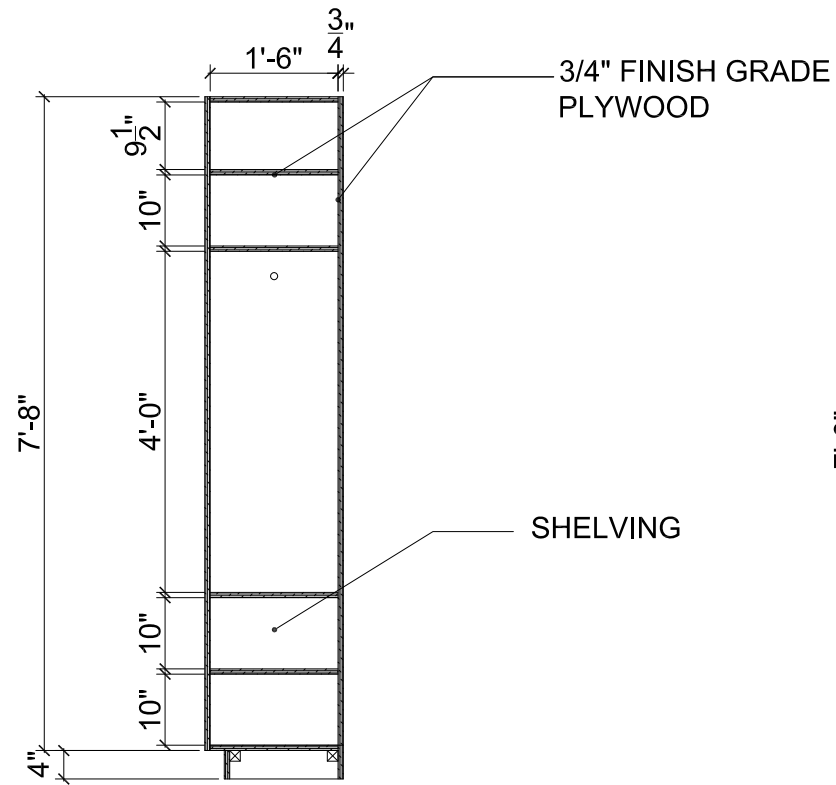


533-1
A533

SECTION B
SCALE: 1/2" = 1'-0"

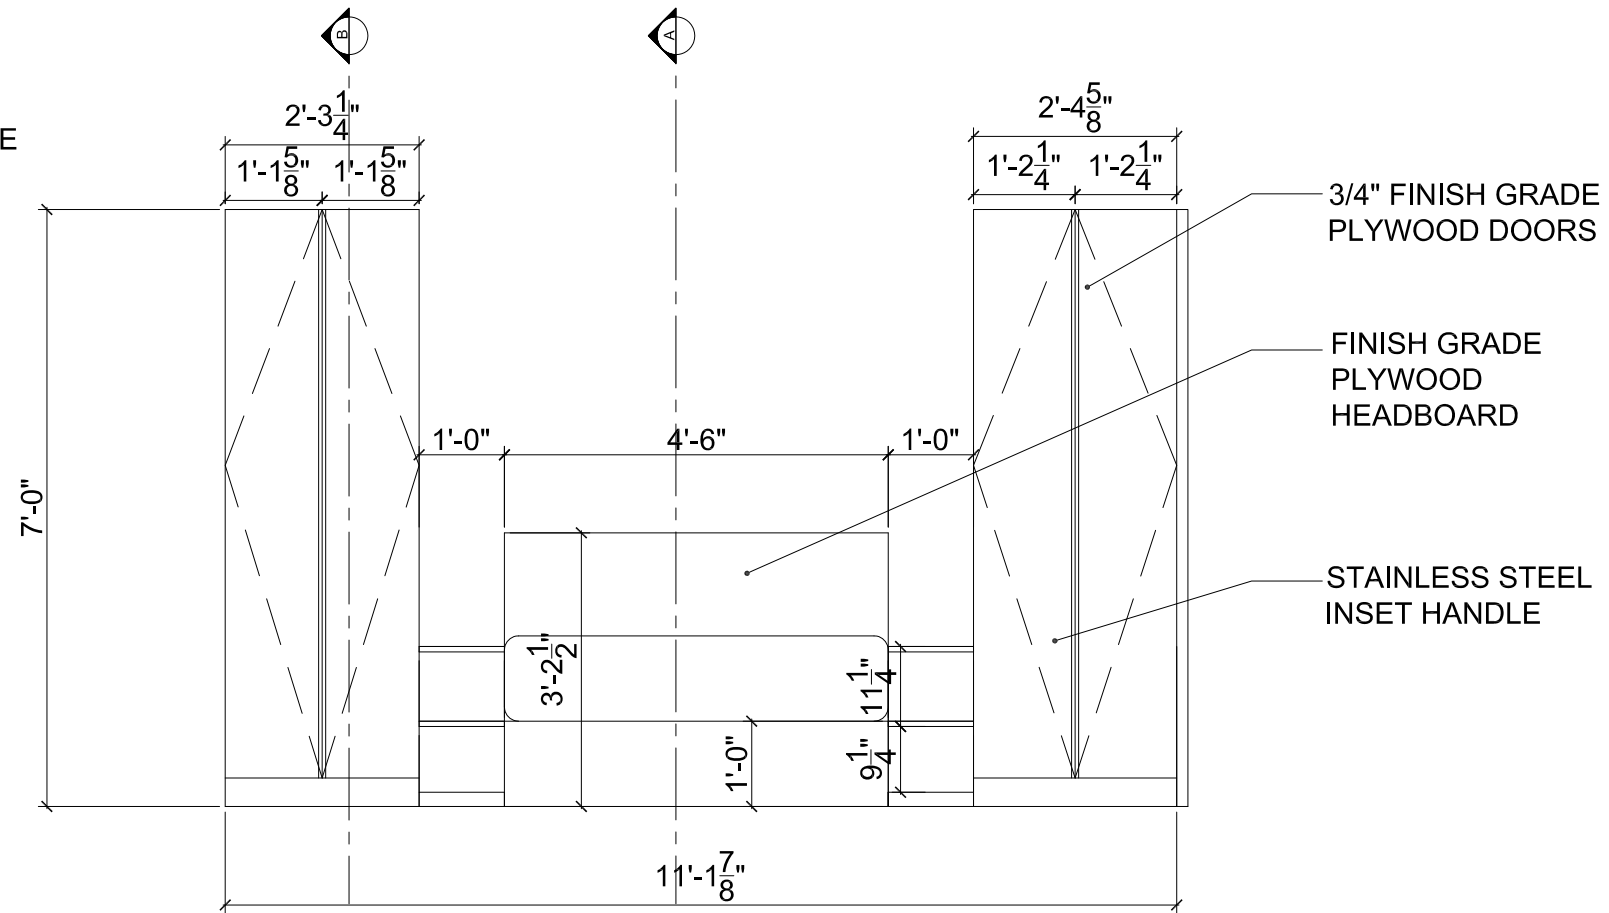


533-2
A533

MASTER BEDROOM MILLWORK ELEVATION
SCALE: 1/2" = 1'-0"

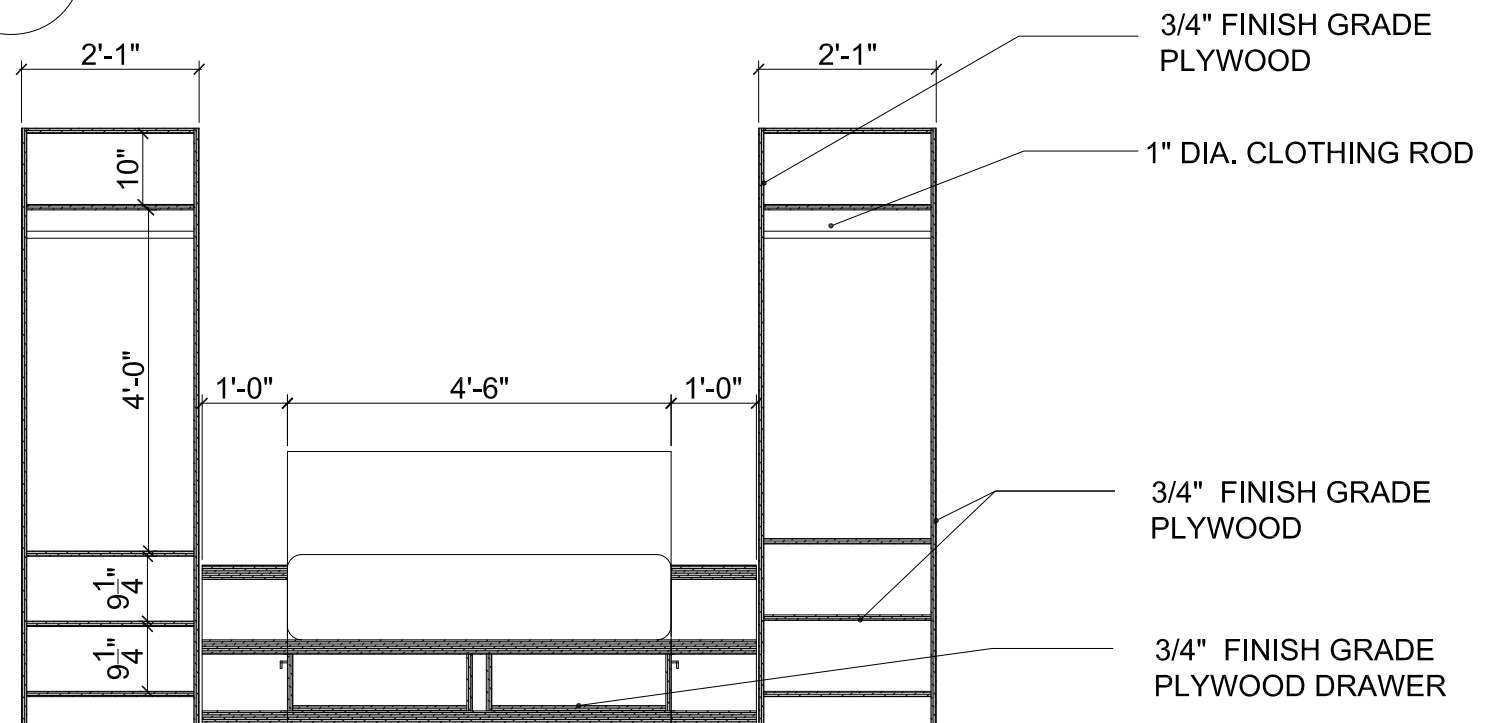

533-4
A533


MASTER BEDROOM MILLWORK SECTION
SCALE: 1/2" = 1'-0"

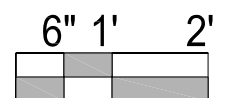


//revisions	
Issued for	Date
Final Construction Document Submittal	7.Aug.2007

//sheet information	
date	1.June.2007
project number	LTU_001
scale	1/2"=1'
drawn	SS, ST
checked	PP
drawing title	Master Bed Millwork


//sheet number
A533

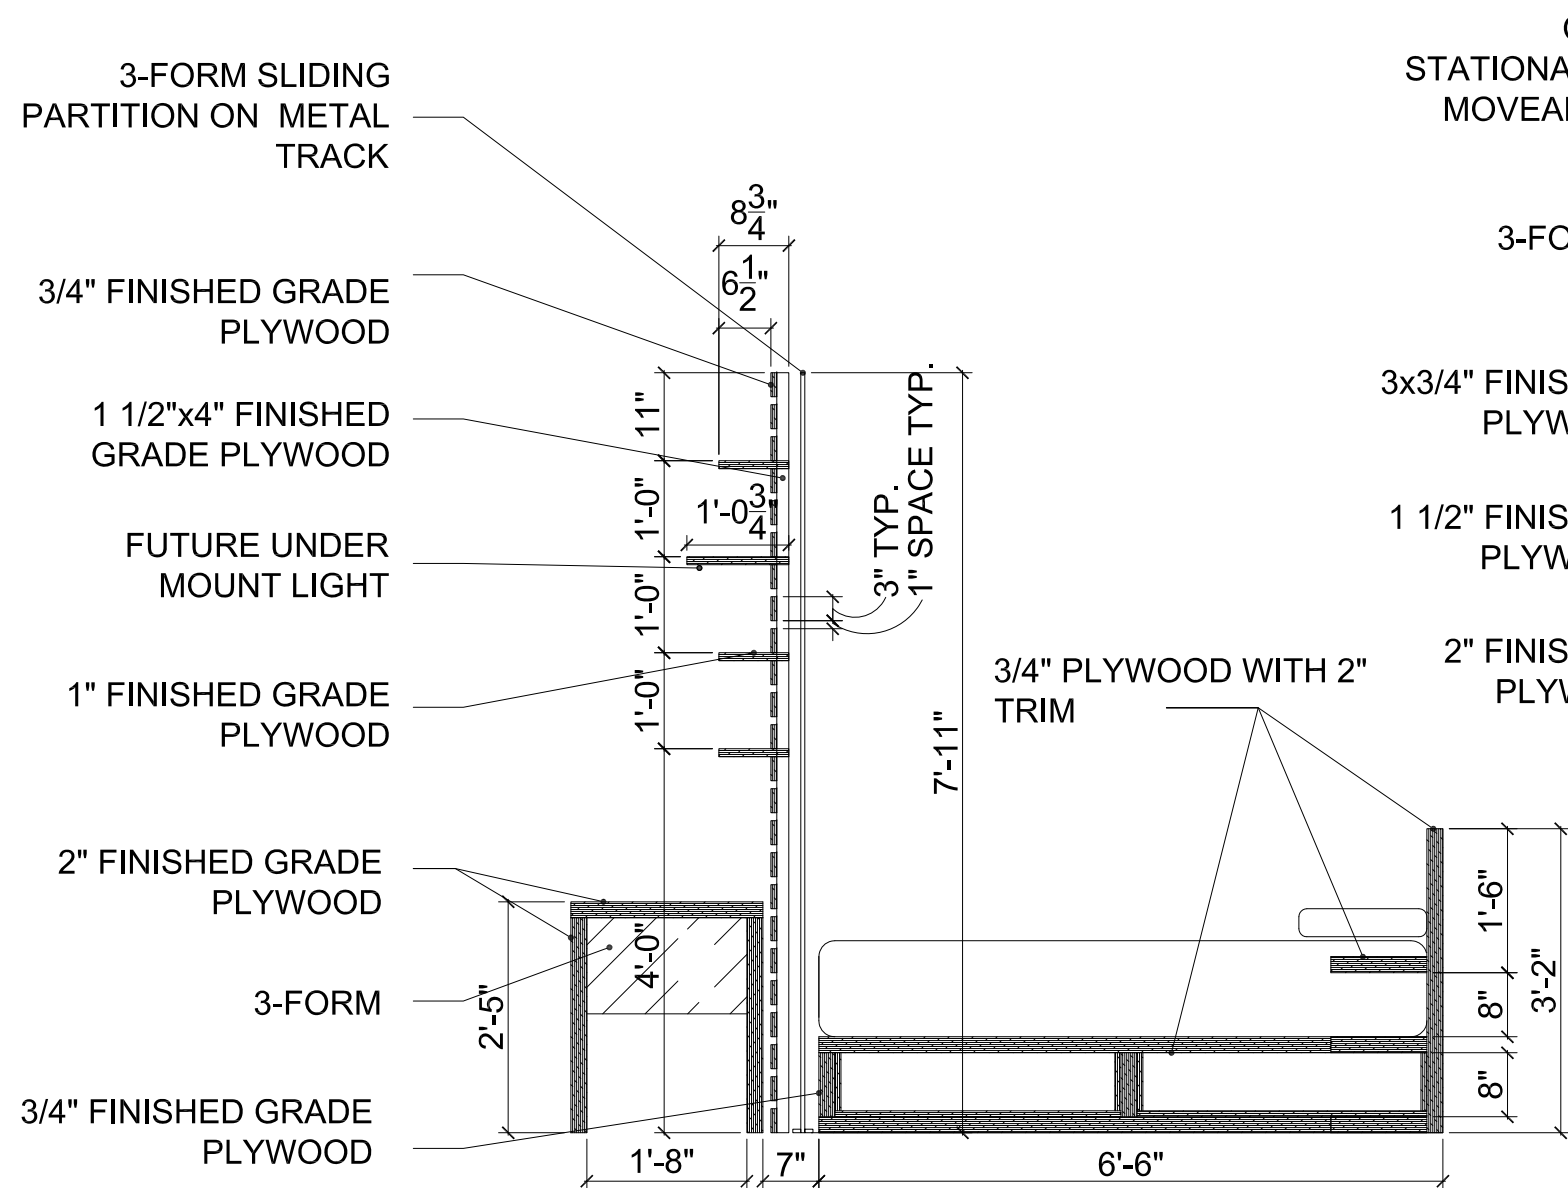


534-2 SECTION A
A534 SCALE: 1/2" = 1'-0"

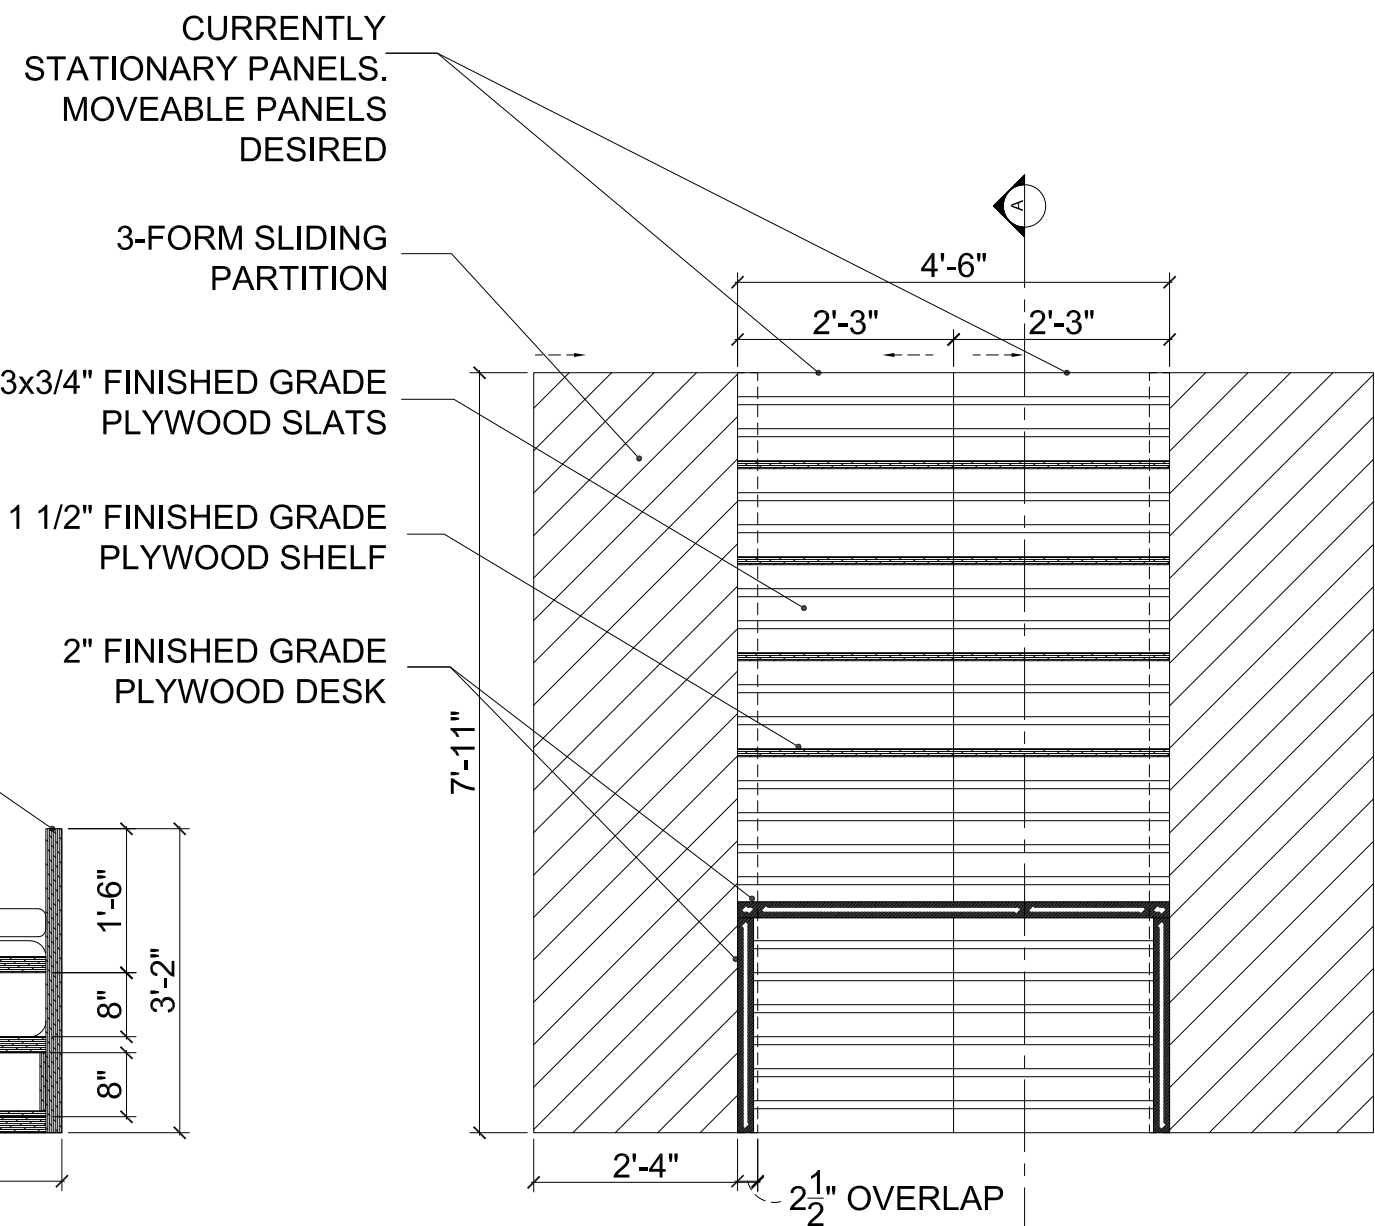


534-1 MASTER BEDROOM MILLWORK ELEVATION
A534 SCALE: 1/2" = 1'-0"

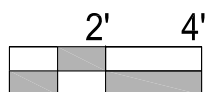

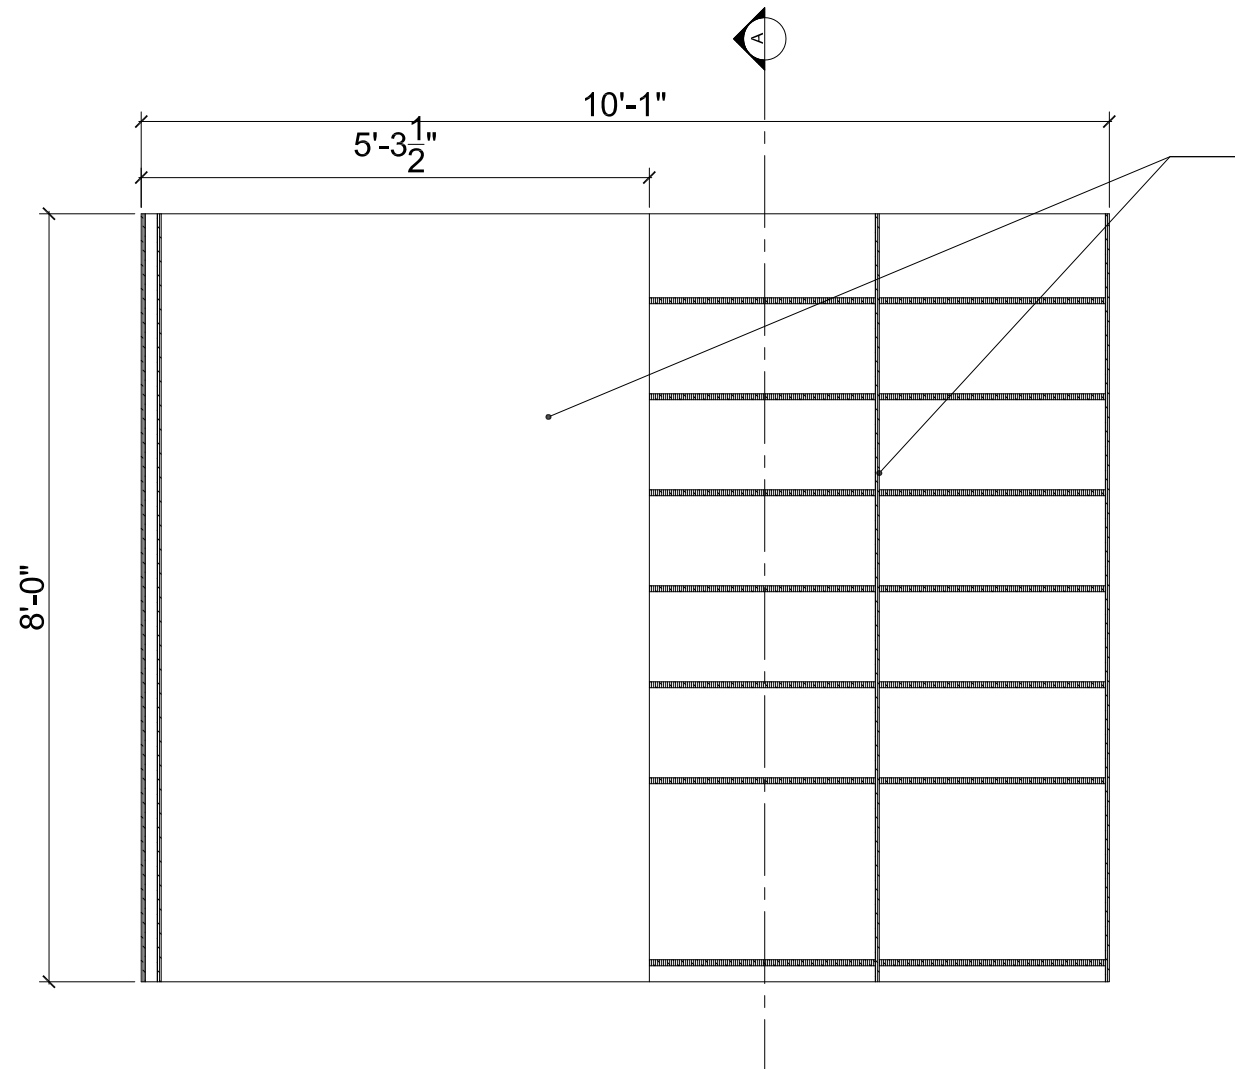

FINISH-GRADE
PLYWOOD

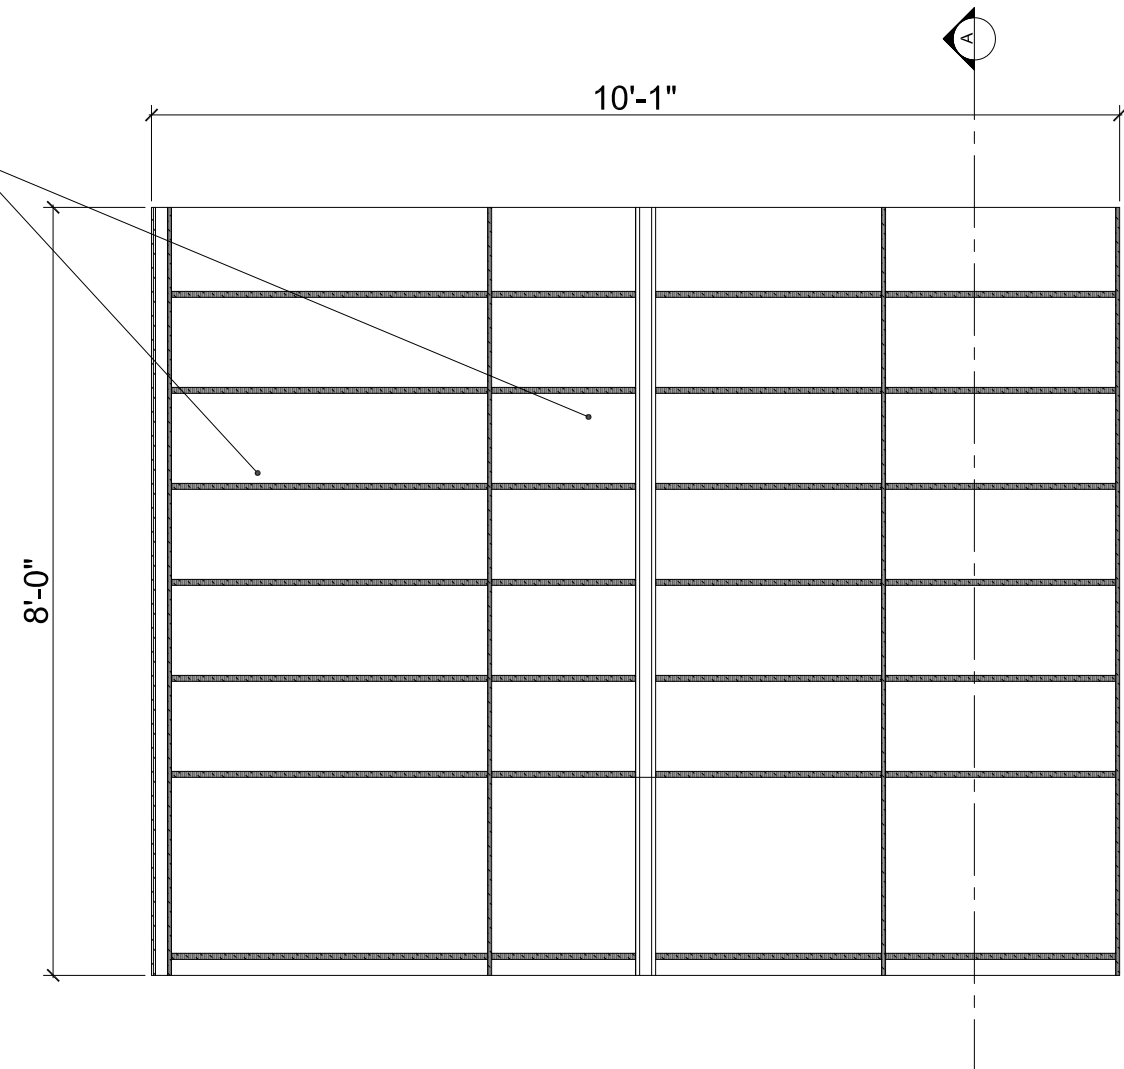


535-3
A535

BEDROOM PARTITION NORTH ELEVATION
SCALE: 1/2" = 1'-0"


535-4
A535

SECTION B
SCALE: 1/2" = 1'-0"

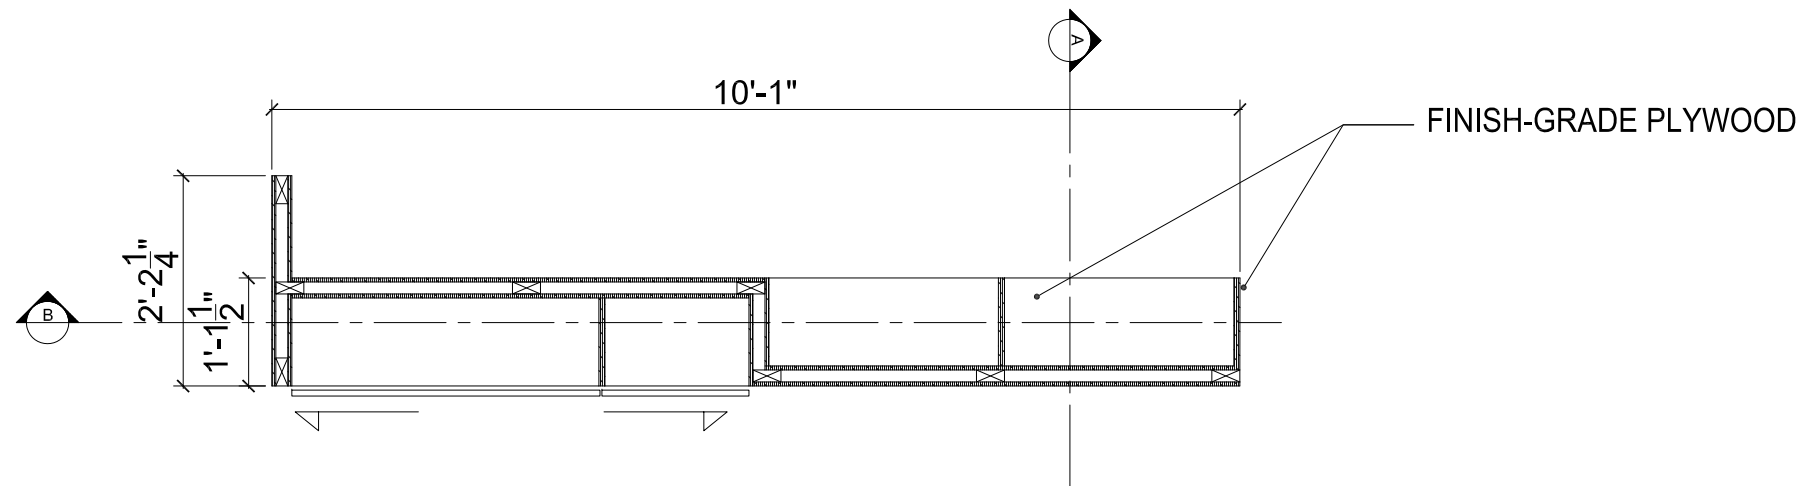


535-1
A535

BEDROOM PARTITION PLAN
SCALE: 1/2" = 1'-0"

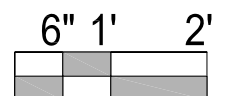

//revisions	
Issued for	Date
Final Construction Document Submittal	7.Aug.2007


//sheet information	
date	1.June.2007
project number	LTU_001
scale	1/2"=1'
drawn	SS, ST
checked	PP
drawing title	Partition Wall

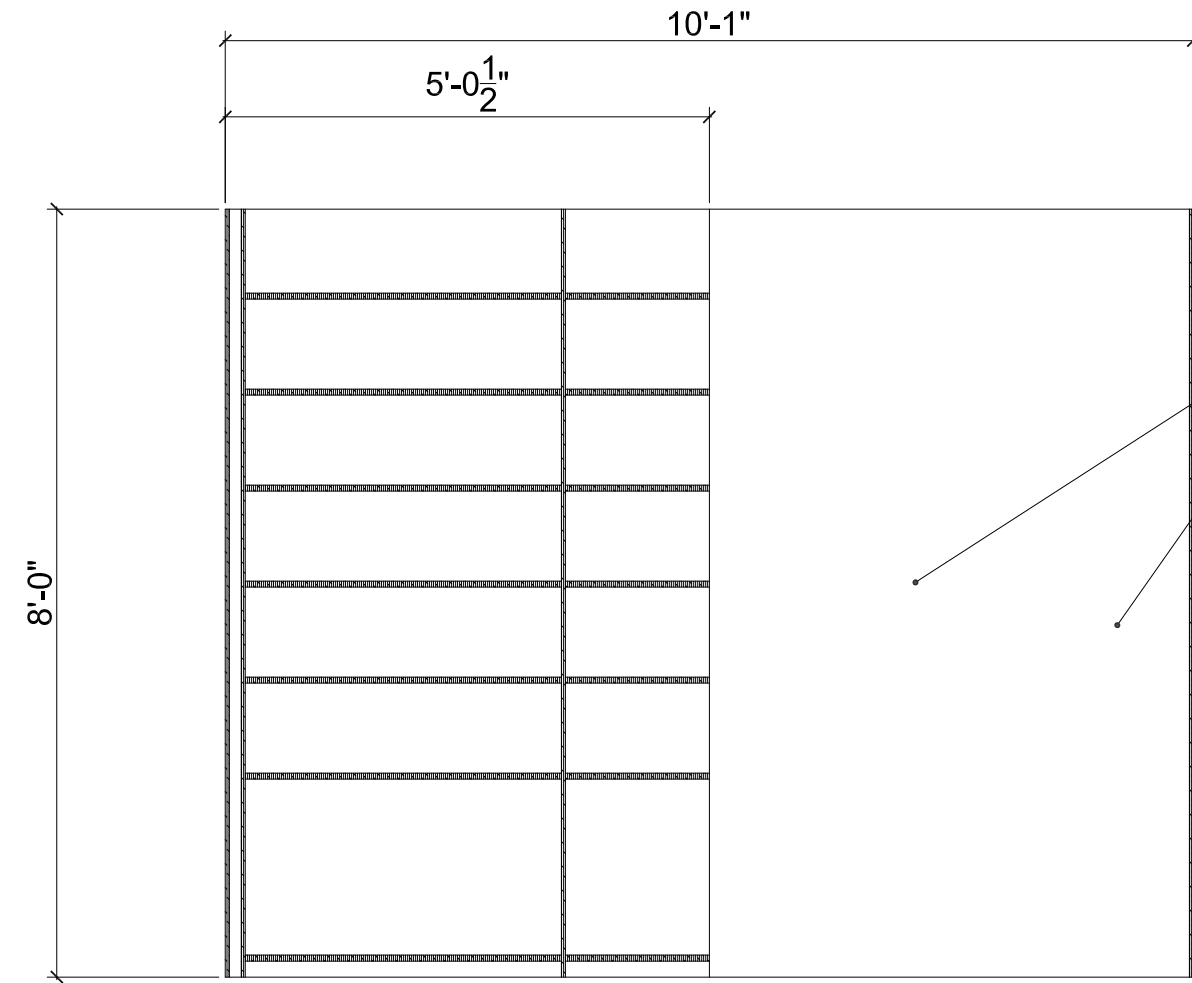

536-2
A536


BEDROOM PARTITION SOUTH ELEVATION
SCALE: 1/2" = 1'-0"

FINISH-GRADE
PLYWOOD

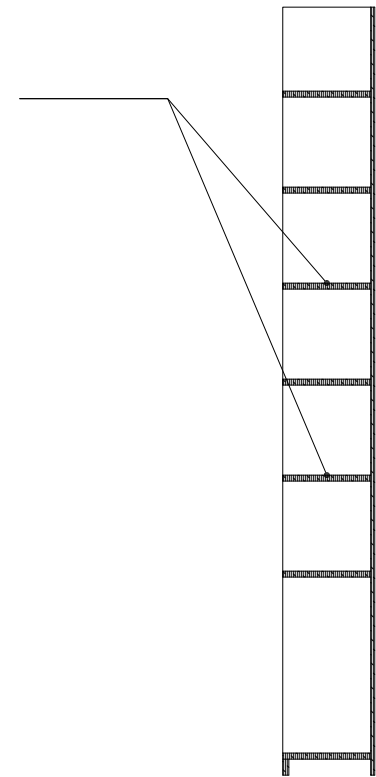

536-4
A536

SECTION A
SCALE: 1/2" = 1'-0"

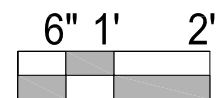


aloeterra
 LTU SOLAR DECATHLON 2007

//revisions	
Issued for	Date
Final Construction Document Submittal	7.Aug.2007

//sheet information	
date	1.June.2007
project number	LTU_001
scale	1/2"=1'
drawn	SS, ST
checked	PP
drawing title	Partition Wall

//sheet number	A536
----------------	-------------

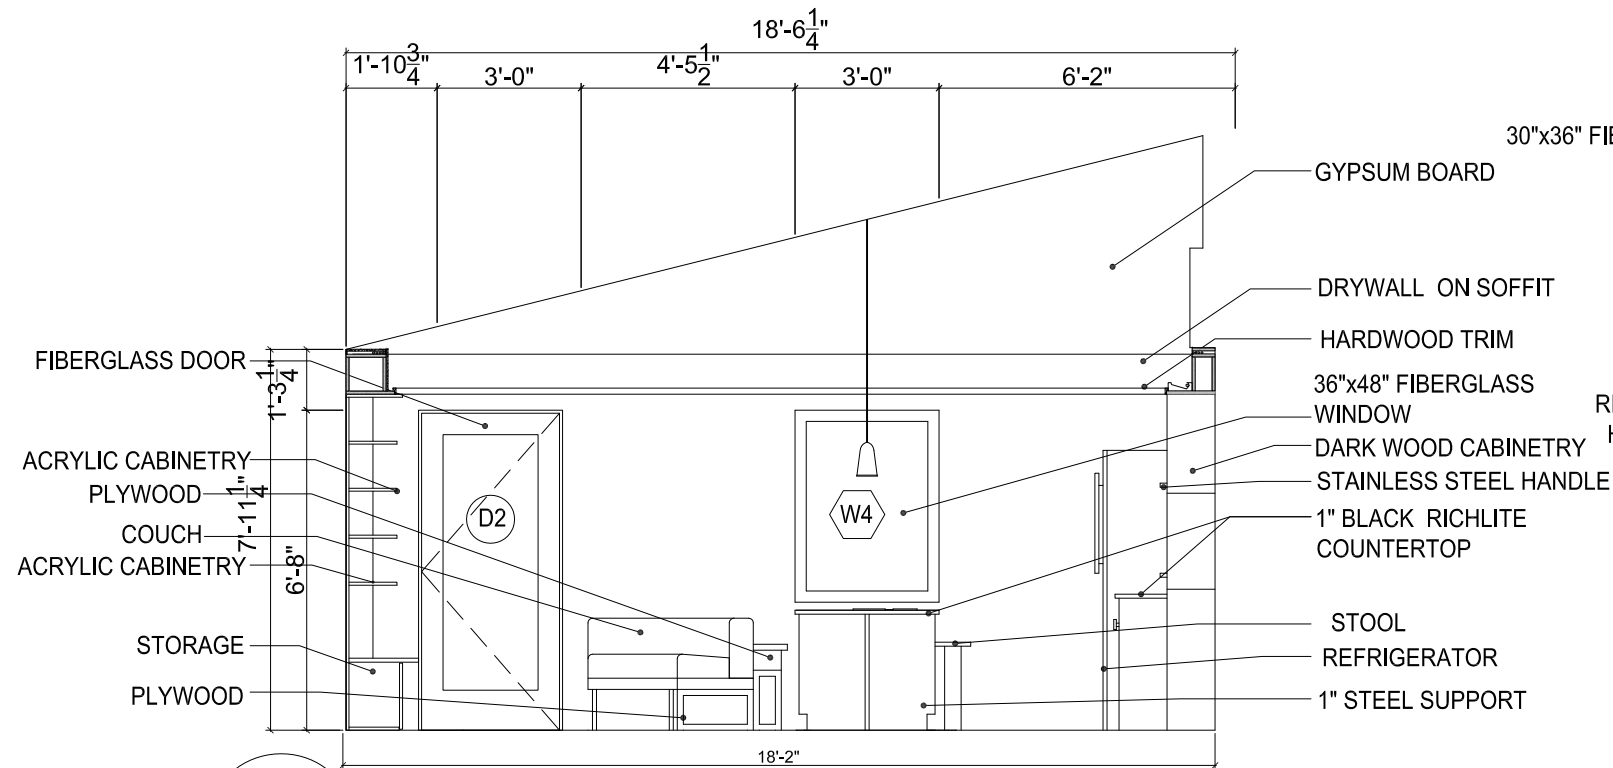

A600-1
A600

LIVING/KITCHEN ELEVATION 1
SCALE: 1/4"=1'-0"

30"x36" FIBERGLASS WINDOW

GYPSUM BOARD

DRYWALL ON SOFFIT

HARDWOOD TRIM

36"x48" FIBERGLASS WINDOW

DARK WOOD CABINETRY

STAINLESS STEEL HANDLE

1" BLACK RICHLITE COUNTERTOP

STOOL

REFRIGERATOR

1" STEEL SUPPORT

PAINTED GYPSUM

DRYWALL SOFFIT

HARDWOOD TRIM

CABINETRY

RECIRCULATING VENT

HOOD W/ DESICCANT

REFRIGERATOR

1" BLACK RICHLITE COUNTERTOP

CUSHIONS

PLYWOOD

A600-2
A600

LIVING/KITCHEN ELEVATION 2
SCALE: 1/4"=1'-0"


TRANSLUCENT CABINETS WITH ALUMINUM FRAMES

DARK WOOD CABINETRY

METAL UTENSIL TRACKS

OPEN DOORWAY

PLYWOOD

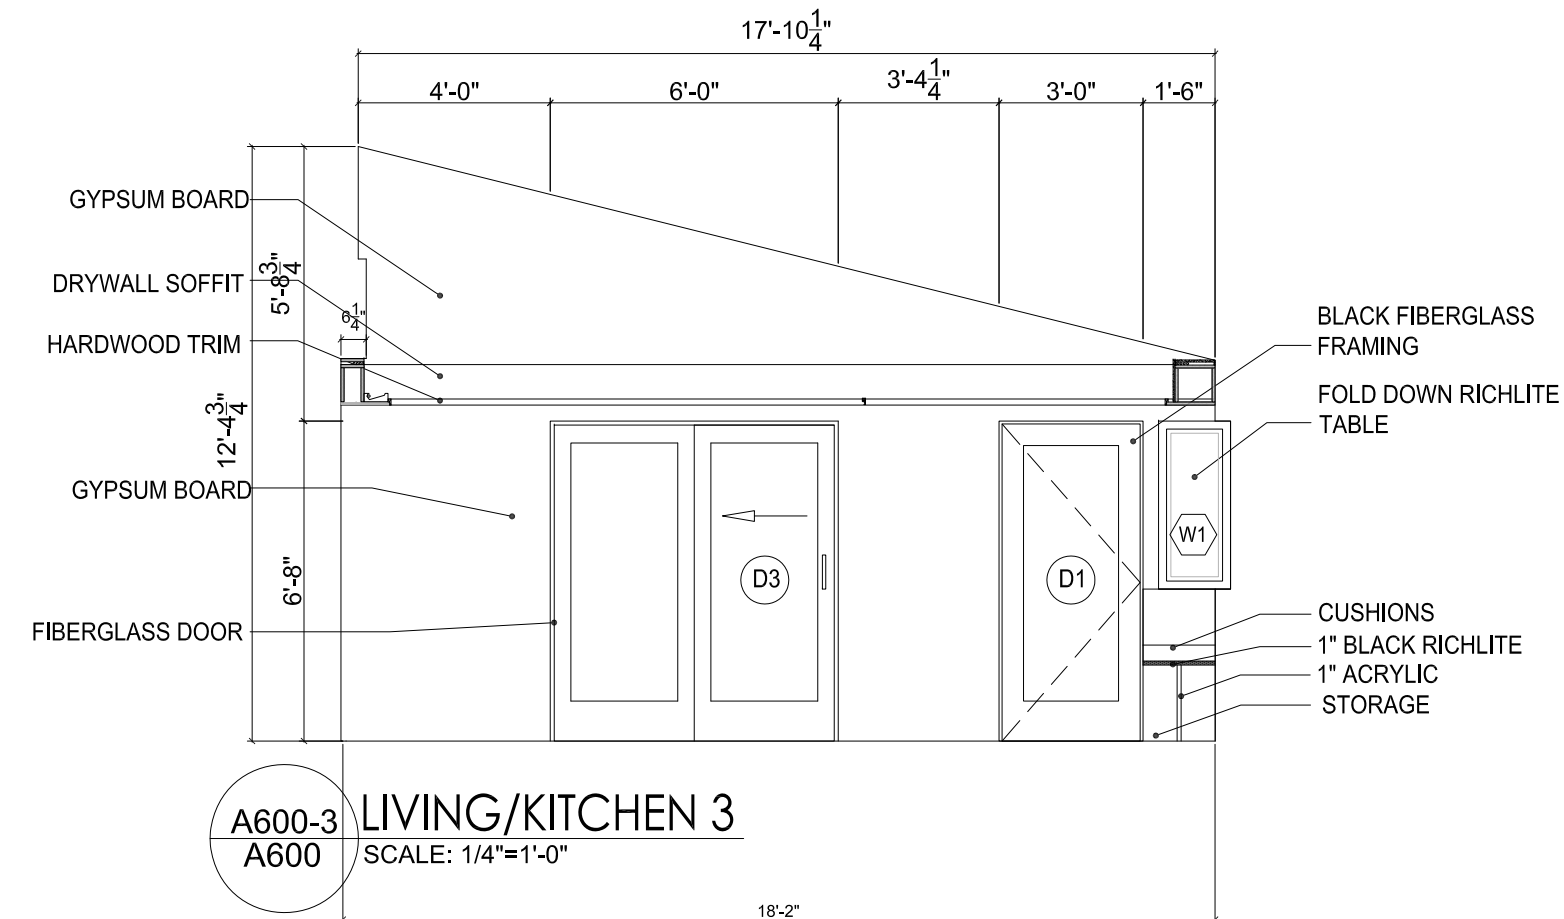

A600-3
A600

LIVING/KITCHEN 3
SCALE: 1/4"=1'-0"

BLACK FIBERGLASS FRAMING

FOLD DOWN RICHLITE TABLE

1" BLACK RICHLITE

1" ACRYLIC

STORAGE

CUSHIONS

1" BLACK RICHLITE

1" ACRYLIC

STORAGE

GYPSUM BOARD

BLACK FIBERGLASS WINDOW

1" BLACK RICHLITE

1" ACRYLIC

STORAGE

CUSHIONS

1" BLACK RICHLITE

1" ACRYLIC

STORAGE

A600-4
A600


LIVING/KITCHEN ELEVATION 4
SCALE: 1/4"=1'-0"

3/4" PLYWOOD

1/2" ACRYLIC

1 1/2" RICHLITE

1/2" ACRYLIC CABINET

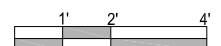

//project

aloterra
LTU SOLAR DECATHLON 2007

//revisions

Issued for Date

Final Construction Document Submittal
7.Aug.2007


//sheet information

date 7.Aug.2007
project number LTU_001
scale 1/4"-1'-0"
drawn S.S.
checked PP
drawing title


Interior Elevations

//sheet number


A600

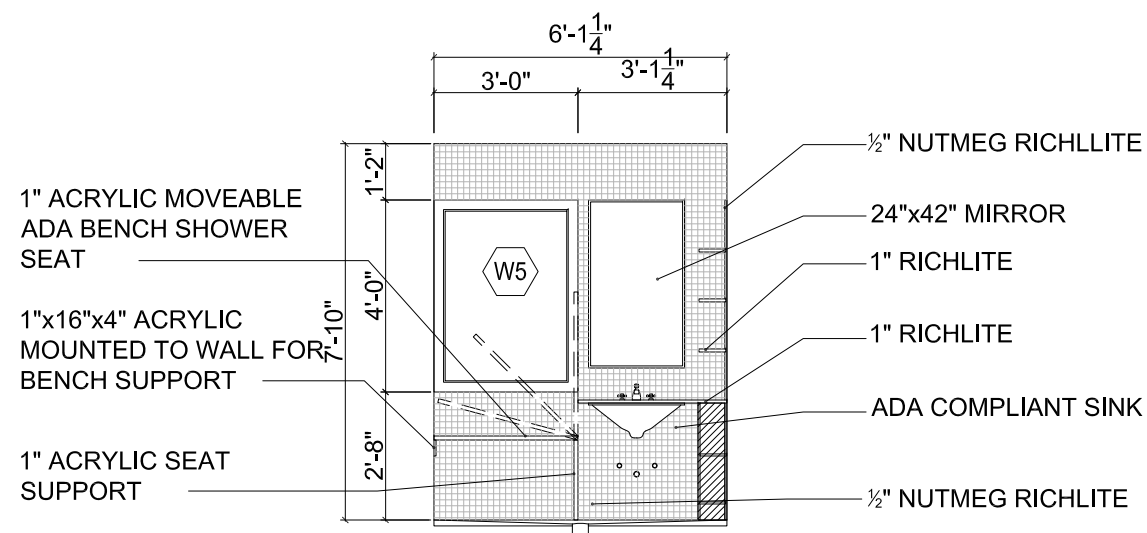


A601-1 BATHROOM ELEVATION 1
A601 SCALE: 1/4"=1'-0"

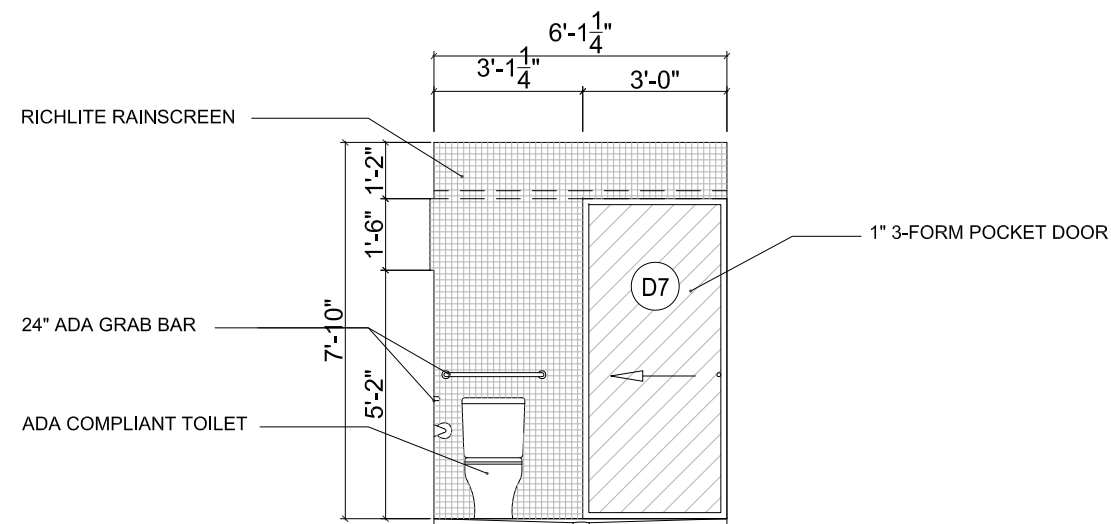

A601-3 BATHROOM ELEVATION 3
A601 SCALE: 1/4"=1'-0"

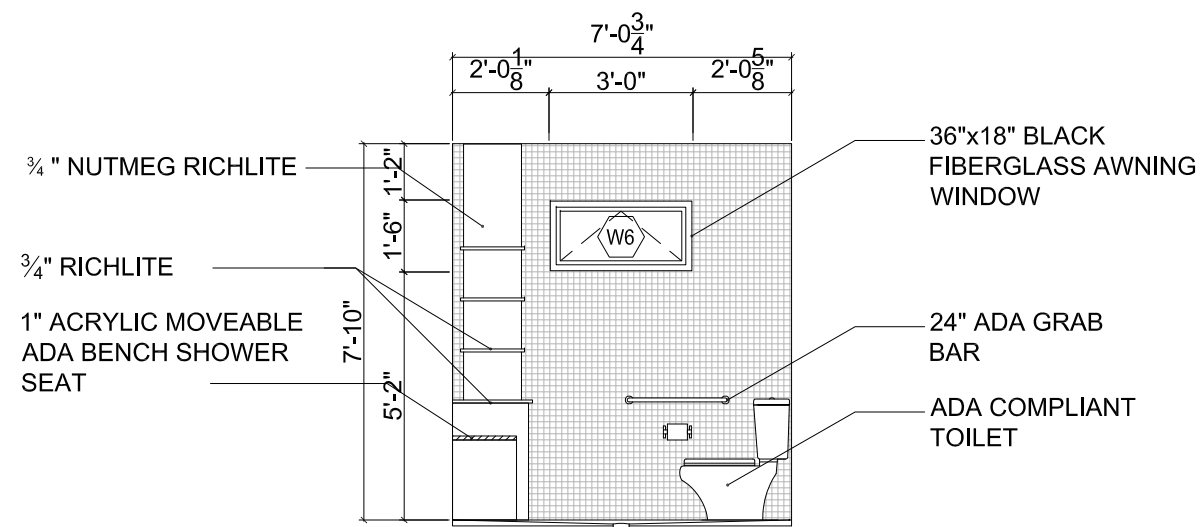


A601-2 BATHROOM ELEVATION 2
A601 SCALE: 1/4"=1'-0"

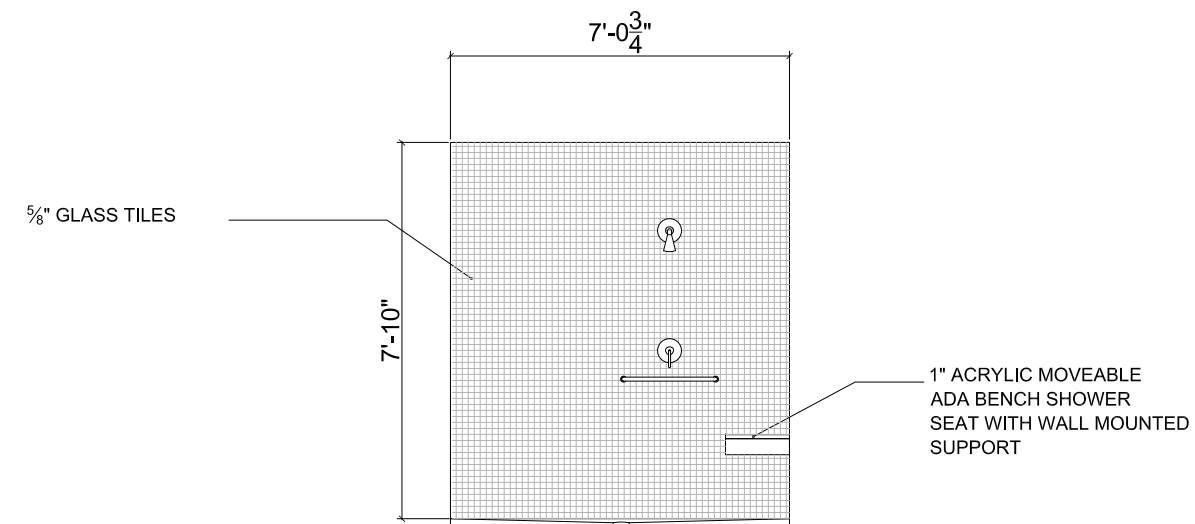


A601-4 BATHROOM ELEVATION 4
A601 SCALE: 1/4"=1'-0"




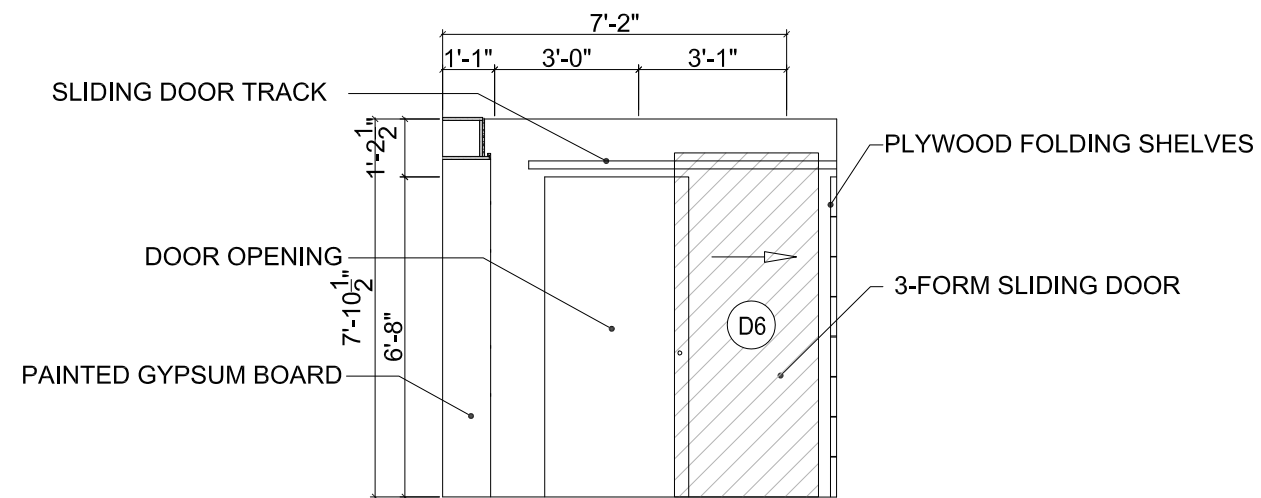


A602-1
A602 BEDROOM ELEVATION 1
SCALE: 1/4"=1'-0"

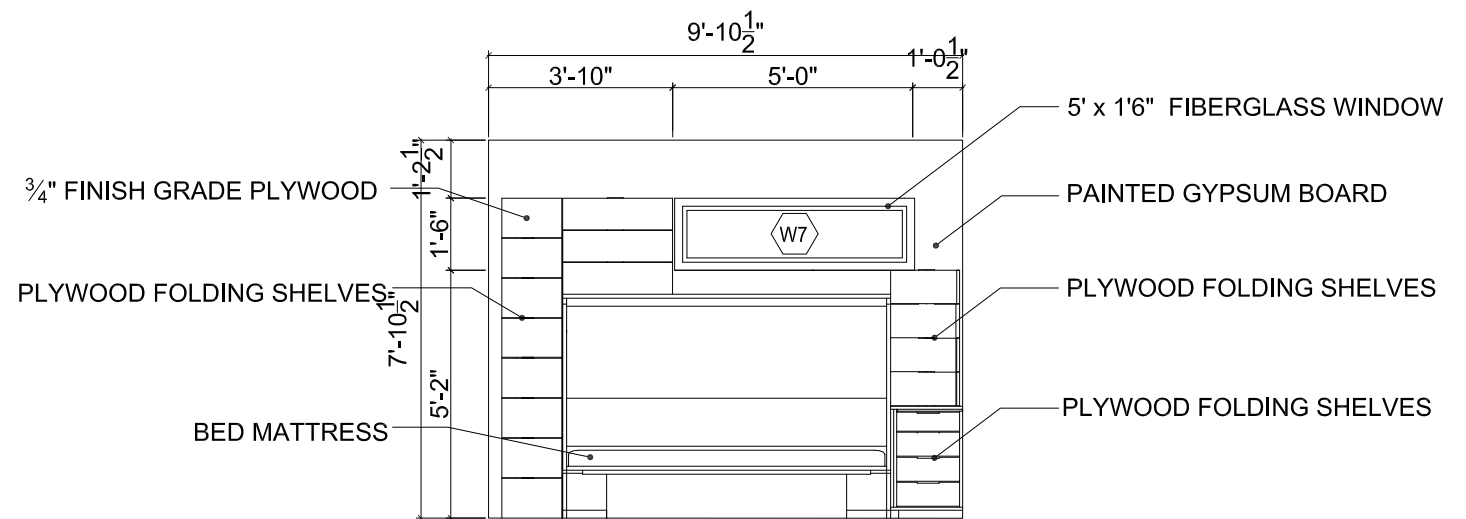

A602-2
A602 BEDROOM ELEVATION 2
SCALE: 1/4"=1'-0"

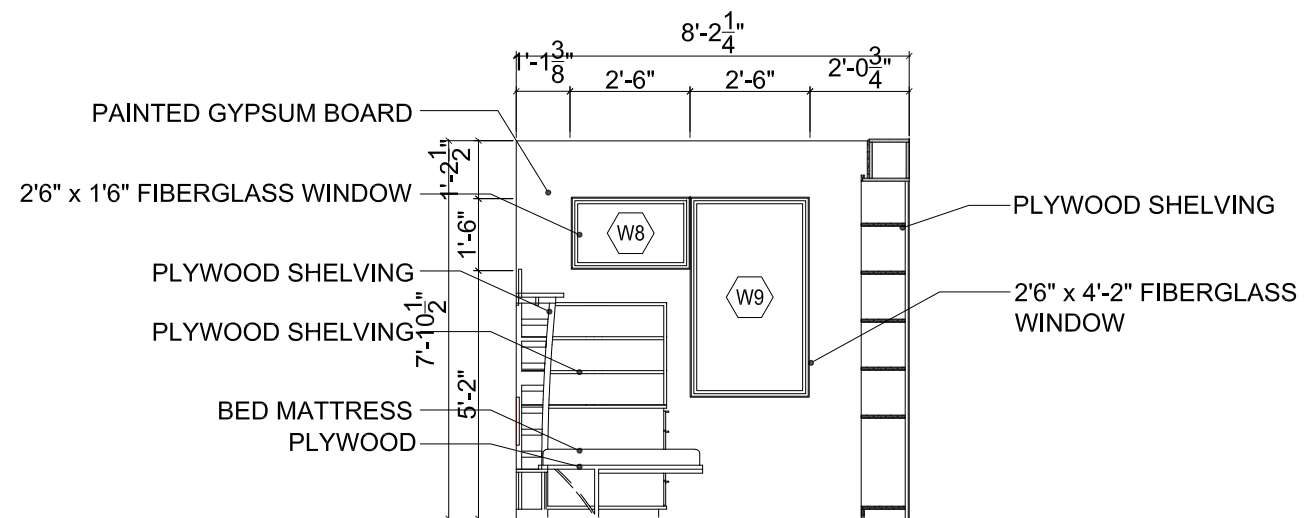

A602-3
A602 BEDROOM ELEVATION 3
SCALE: 1/4"=1'-0"

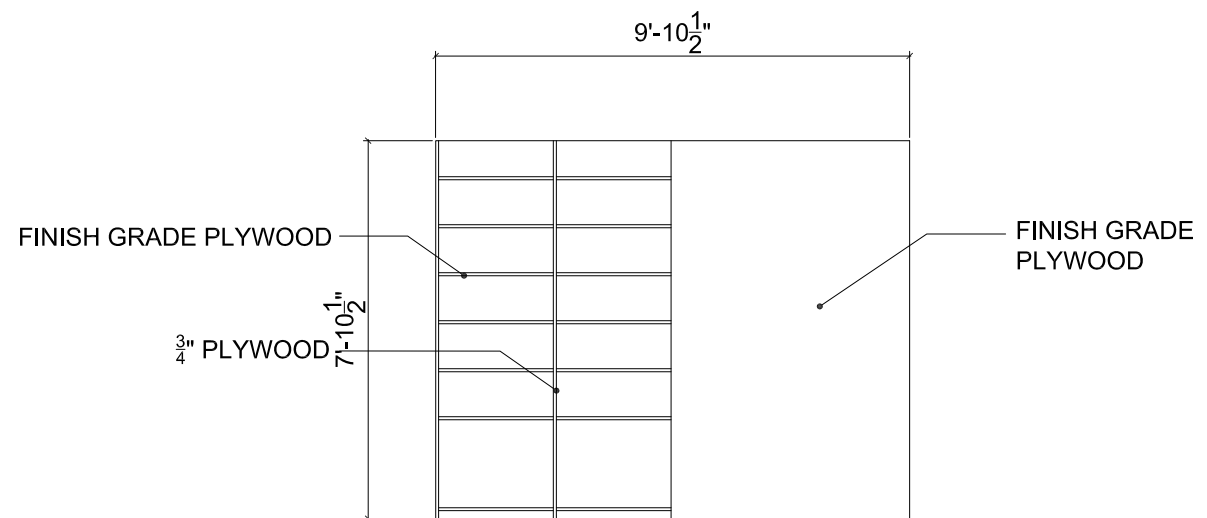


A600-4
A600 LIVING/KITCHEN ELEVATION 4
SCALE: 1/4"=1'-0"




//revisions	
Issued for	Date
Final Construction Document Submittal	7.Aug.2007


//sheet information	
date	7.Aug.2007
project number	LTU_001
scale	1/4"-1'-0"
drawn	S.S.
checked	PP
drawing title	Interior Elevations

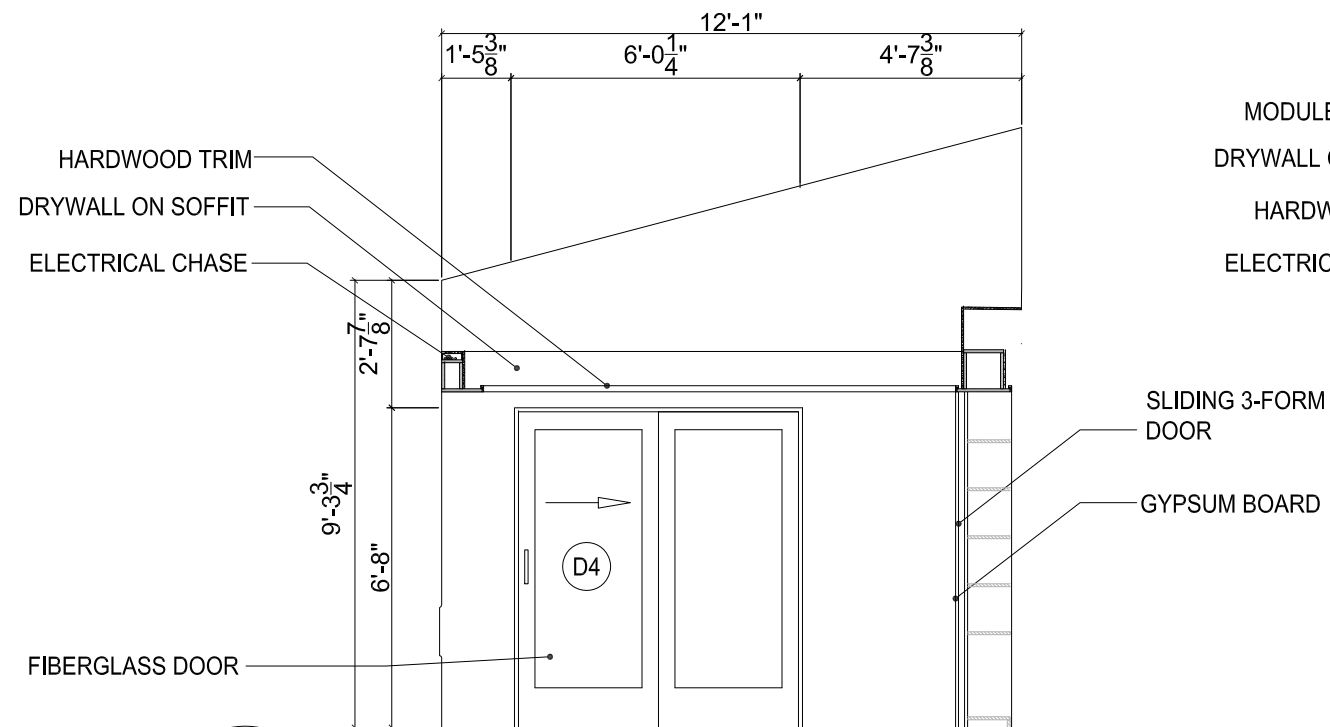


A603-1
A603 MASTER BEDROOM ELEVATION 1
SCALE: 1/4"=1'-0"

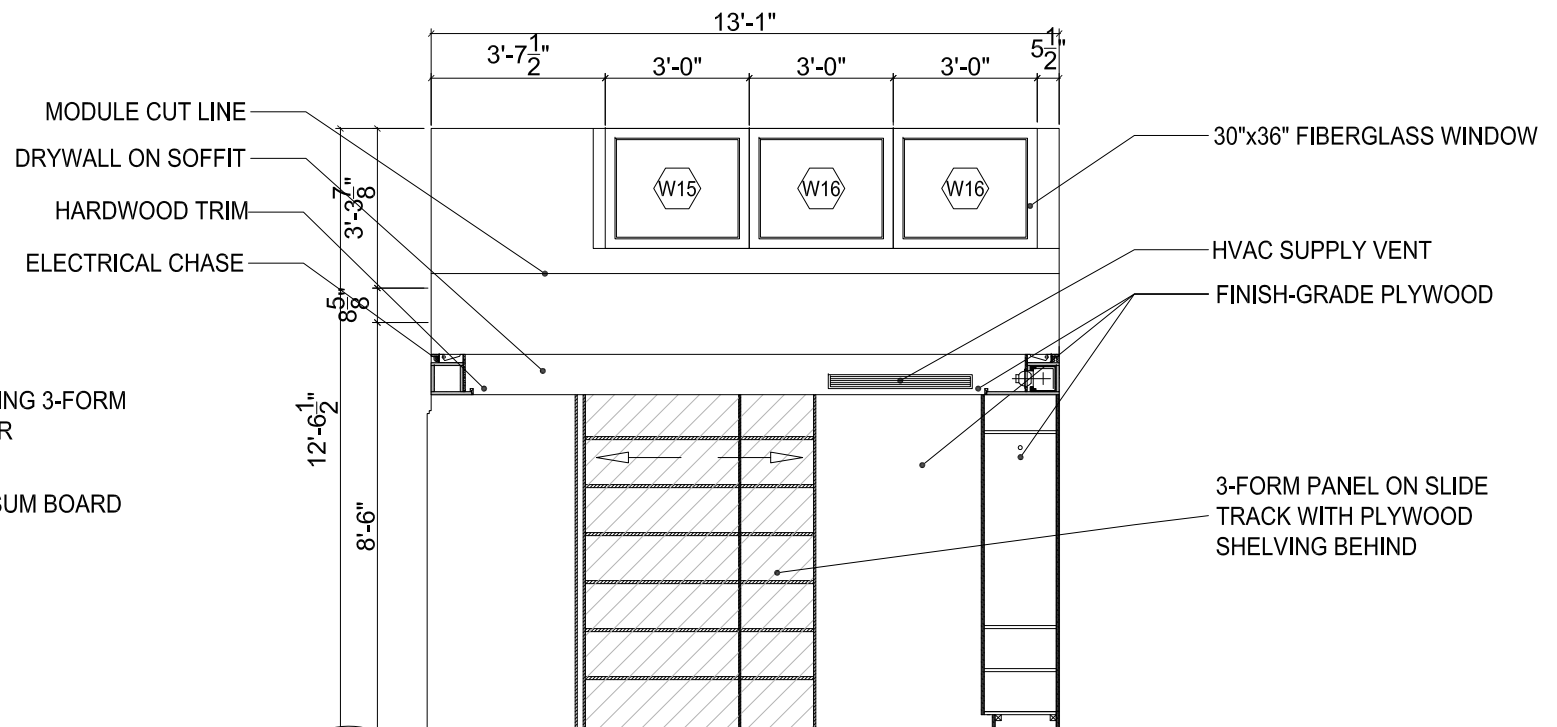


A603-2
A603 MASTERBEDROOM ELEVATION 2
SCALE: 1/4"=1'-0"

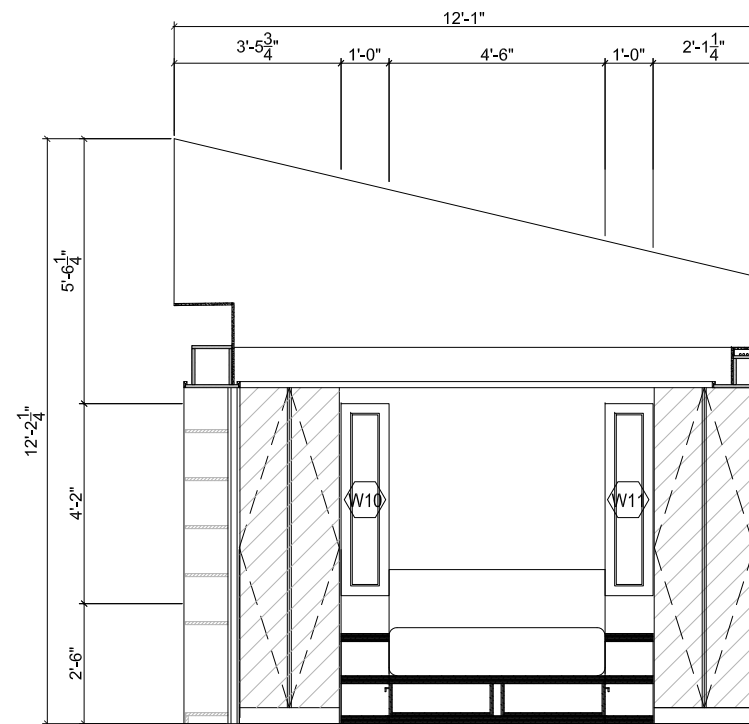

A603-3
A603 MASTER BEDROOM ELEVATION 3
SCALE: 1/4"=1'-0"

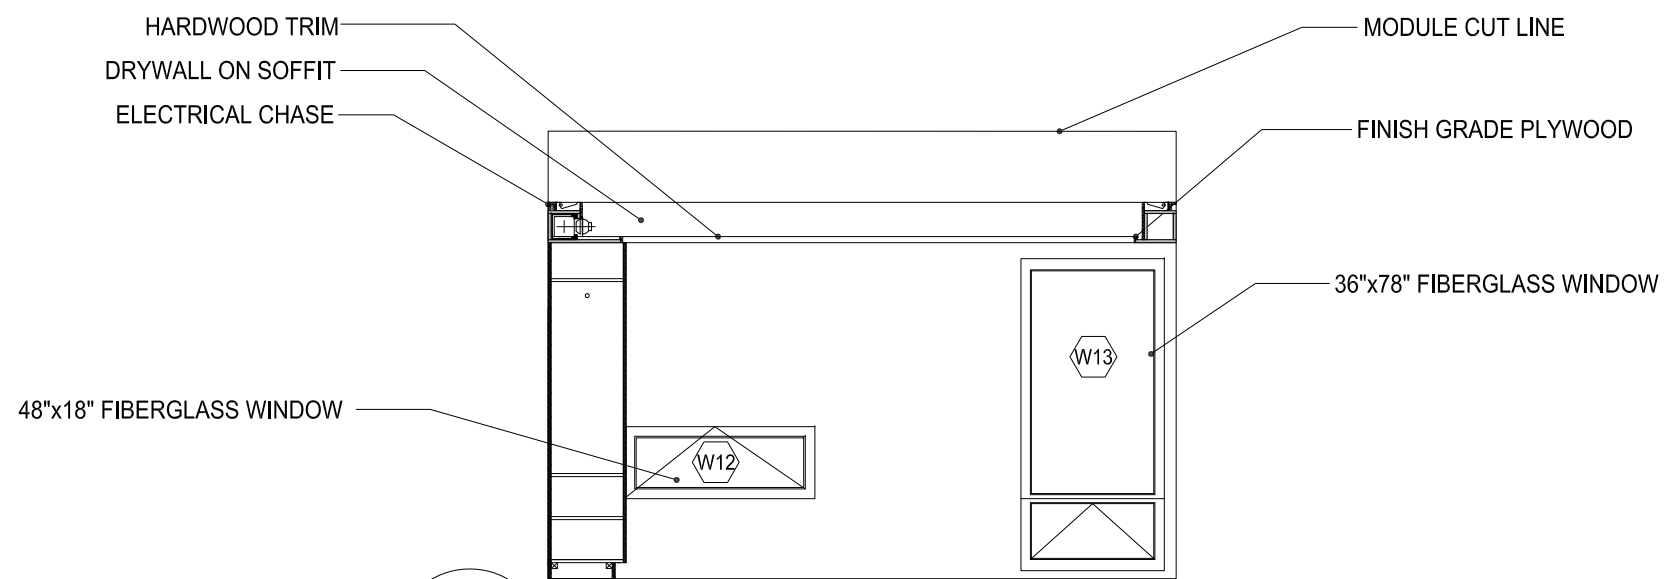

A603-4
A603 MASTER BEDROOM ELEVATION 4
SCALE: 1/4"=1'-0"

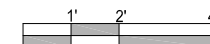

//project

aloeterra
LTU SOLAR DECATHLON 2007

//revisions


Issued for	Date
Final Construction Document Submittal	7.Aug.2007

//sheet information

date	7.Aug.2007
project number	LTU_001
scale	1/4"-1'-0"
drawn	S.S.
checked	PP
drawing title	Interior Elevations

//sheet number

A603

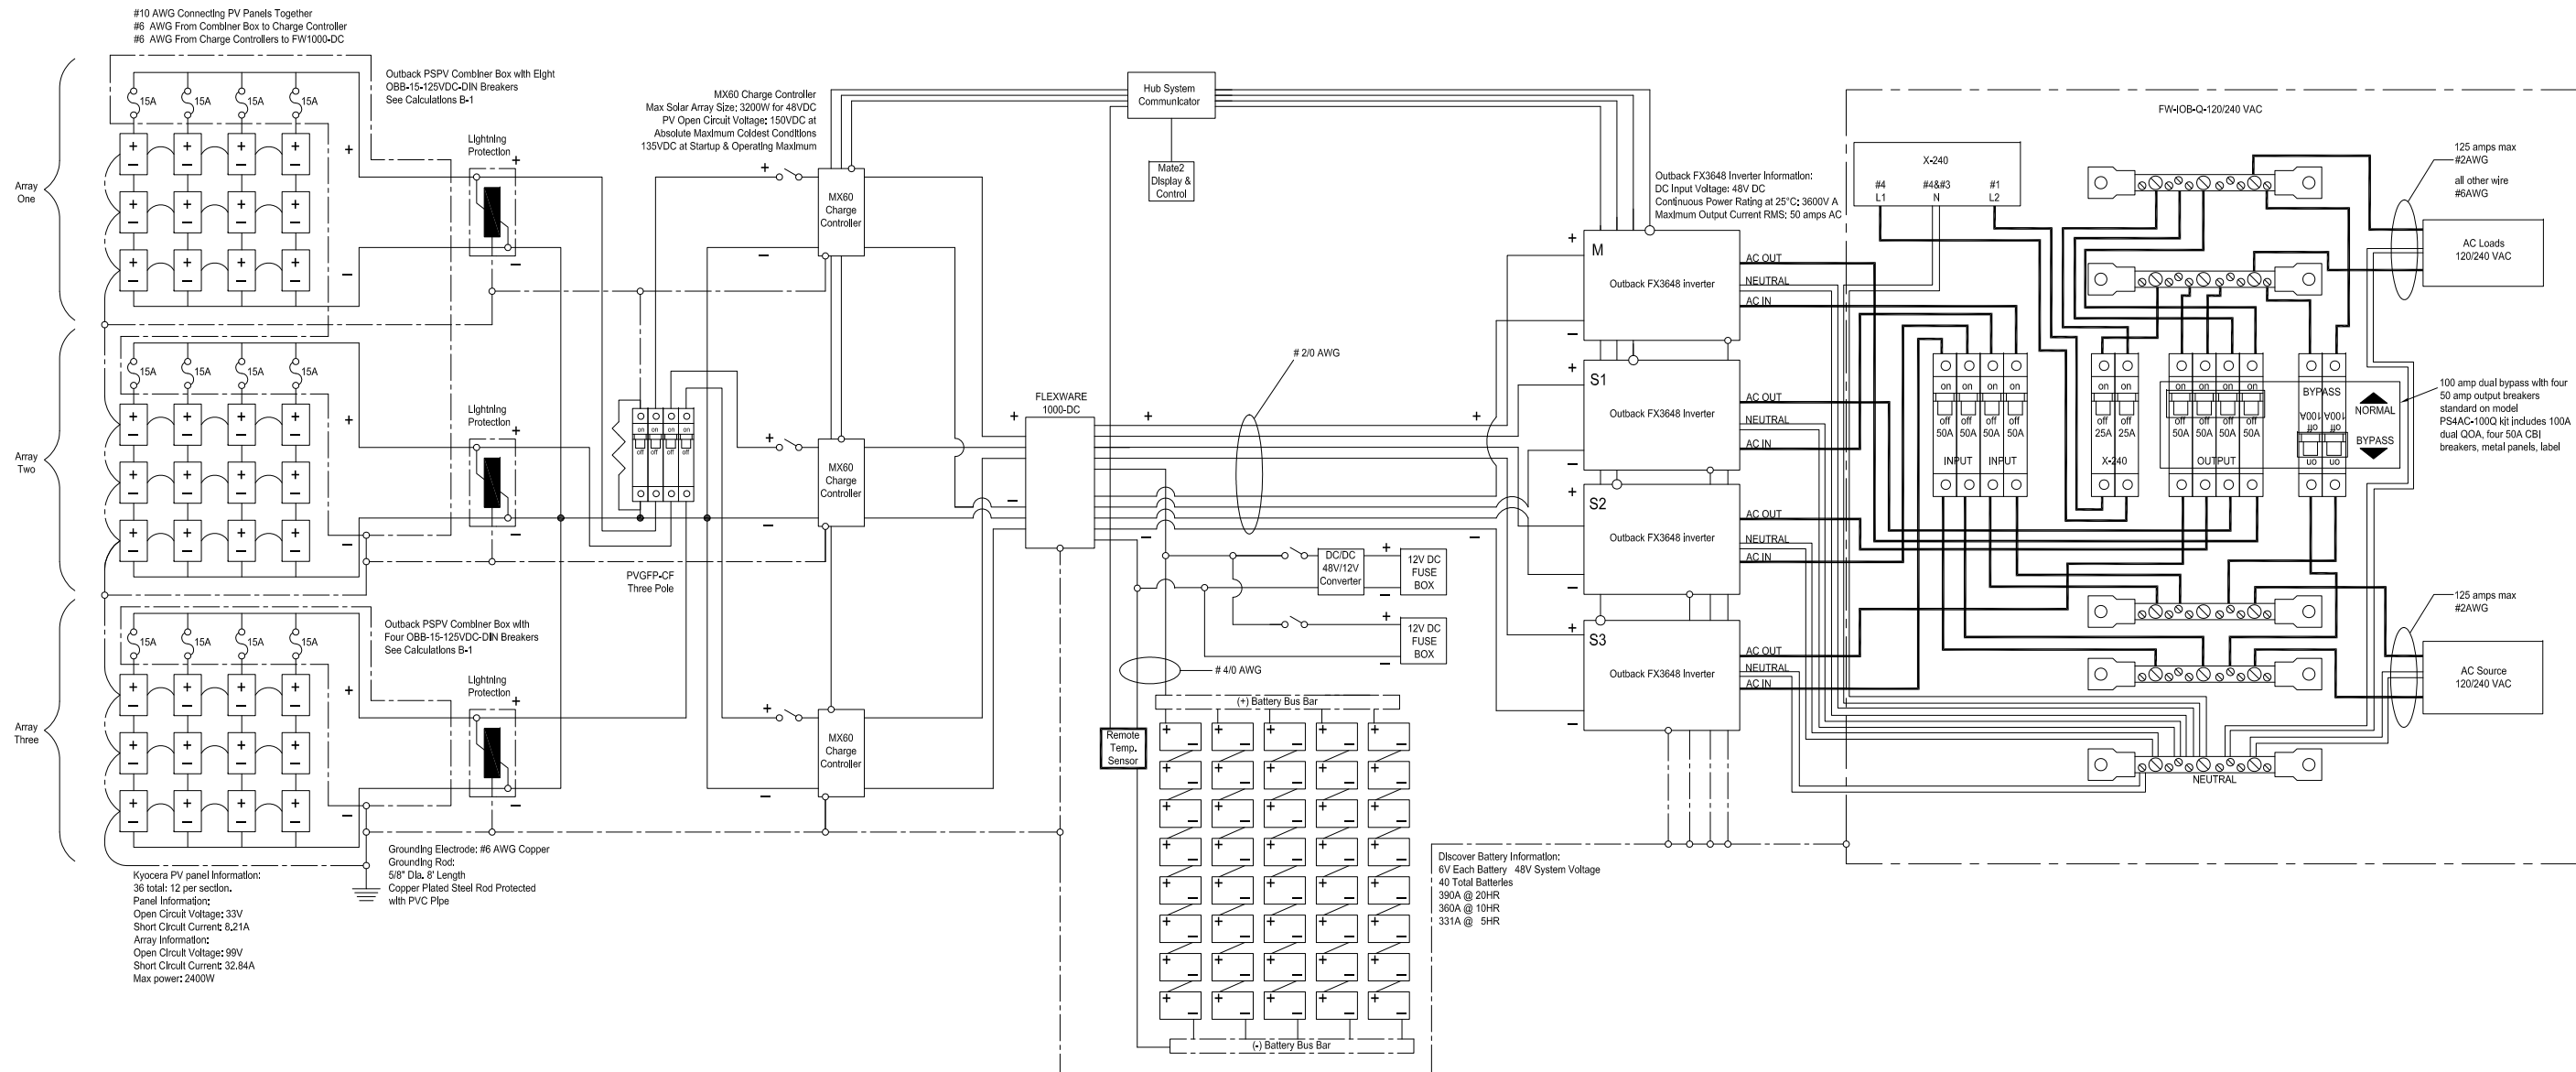

//project

//revisions

Issued for	Date
Final Construction Document Submittal	7.Aug.2007

//sheet information

date
7.Aug.2007
project number
LTU_001
scale
N.T.S.
drawn
CM_SS
checked
PP
drawing title

Stand Alone
PV System
Schematic

//sheet number


E100

1

E100

STAND ALONE PV SYSTEM SCHEMATIC

SCALE = N.T.S.

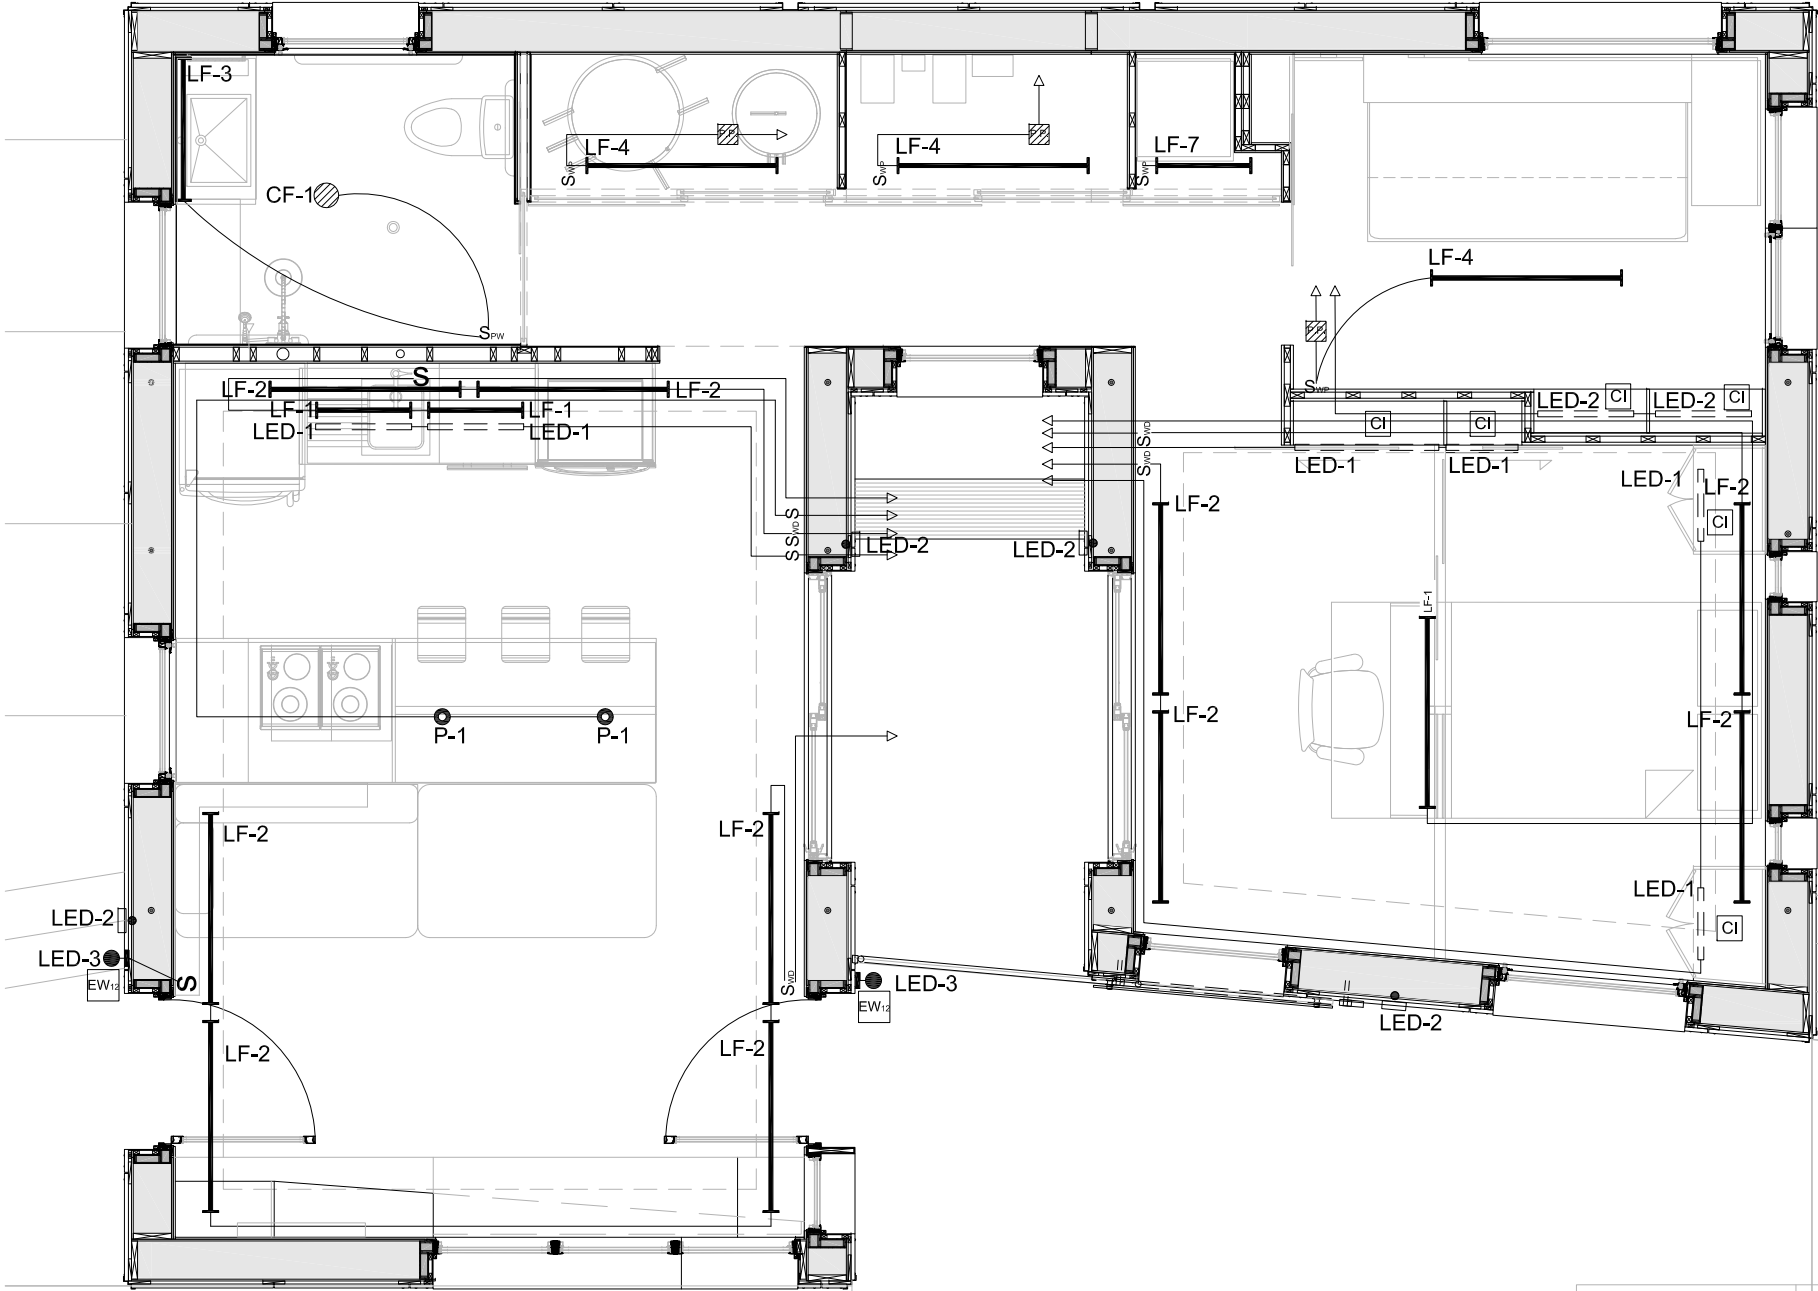


1
E101

LIGHTING SCHEMATIC
SCALE: 1/4" = 1'-0"

LIGHTING FIXTURE SCHDULE			
TYPE	DESCRIPTION	MANUFACTURER	LAMP
LF-1	UNDERCABINET LIGHTING WITH SWITCH OR FIXTURE.	Alkco	ONE 28W T5 FLUORESCENT 3500K, 80 CRI
LF-2	COVE LIGHTING WITH DIMMABLE BALLAST.	LITE CONTROL COVE 25	ONE 54W T5 HO FLUORESCENT 3500K, 80 CRI
LF-3	WET LOCATION WALL MOUNTED FIXTURE.	Prolite	ONE 21 W T5 FLUORESCENT 3500K 80 CRI
LF-4	RECESSED FIXTURE WITH 48VDC BALLAST.	Lithonia	One T5 Fluorescent 3500k 80 CRI
P-1	White Mini Pendant 8.5"	Lightolier	One 18W CFL
CF-1	WET LOCATION RECESSED COMPACT FLUORESCENT FIXTURE.	-	ONE 26W COMPACT FLUORESCENT, 3500K, 80 CRI
LED-1	EXTERIOR LED STEP LIGHT, WHITE LED ON PLANE.	IQ PLANE SERIES	9.75 WATT WHITE LED
LED-2	STRIP LED	-	
LED-3	OUTDOOR LED FLOOD LIGHT	-	6 Watt White LED

SYMBOL LEGEND		
TYPE	DESCRIPTION	MODEL NUMBERS
S	SINGLE POLE SWITCH, 15A SWITCH	-
S _{WD}	SINGLE POLE, VACANCY SENSOR WITH DIMMER, 15A	WD-170
S _{WP}	SINGLE POLE, VACANCY SENSOR, 15A	WPIR
S _{PW}	SINGLE POLE, VACANCY SENSOR, 20A WITH CFGI	PW-100
CI	PASSIVE INFARED SENSOR FOR 12VDC	CI-12
EW-12	OUTDOOR MOTION SENSOR FOR 12V SYSTEM	EW-105-24
EW	OUTDOOR MOTION SENSOR FOR 120VAC SYSTEM	EW-100-120
P.P.	POWER PACK	B120E-P

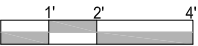

//project

aloeterra LTU SOLAR DECATHLON 2007

//revisions

Issued for	Date
Final Construction Document Submittal	7.Aug.2007

//sheet information

date
7.Aug.2007

project number
LTU_001

scale
1/4" = 1'-0"


drawn
CM, SS

checked
PP

drawing title
Lighting Plan

//sheet number

E101

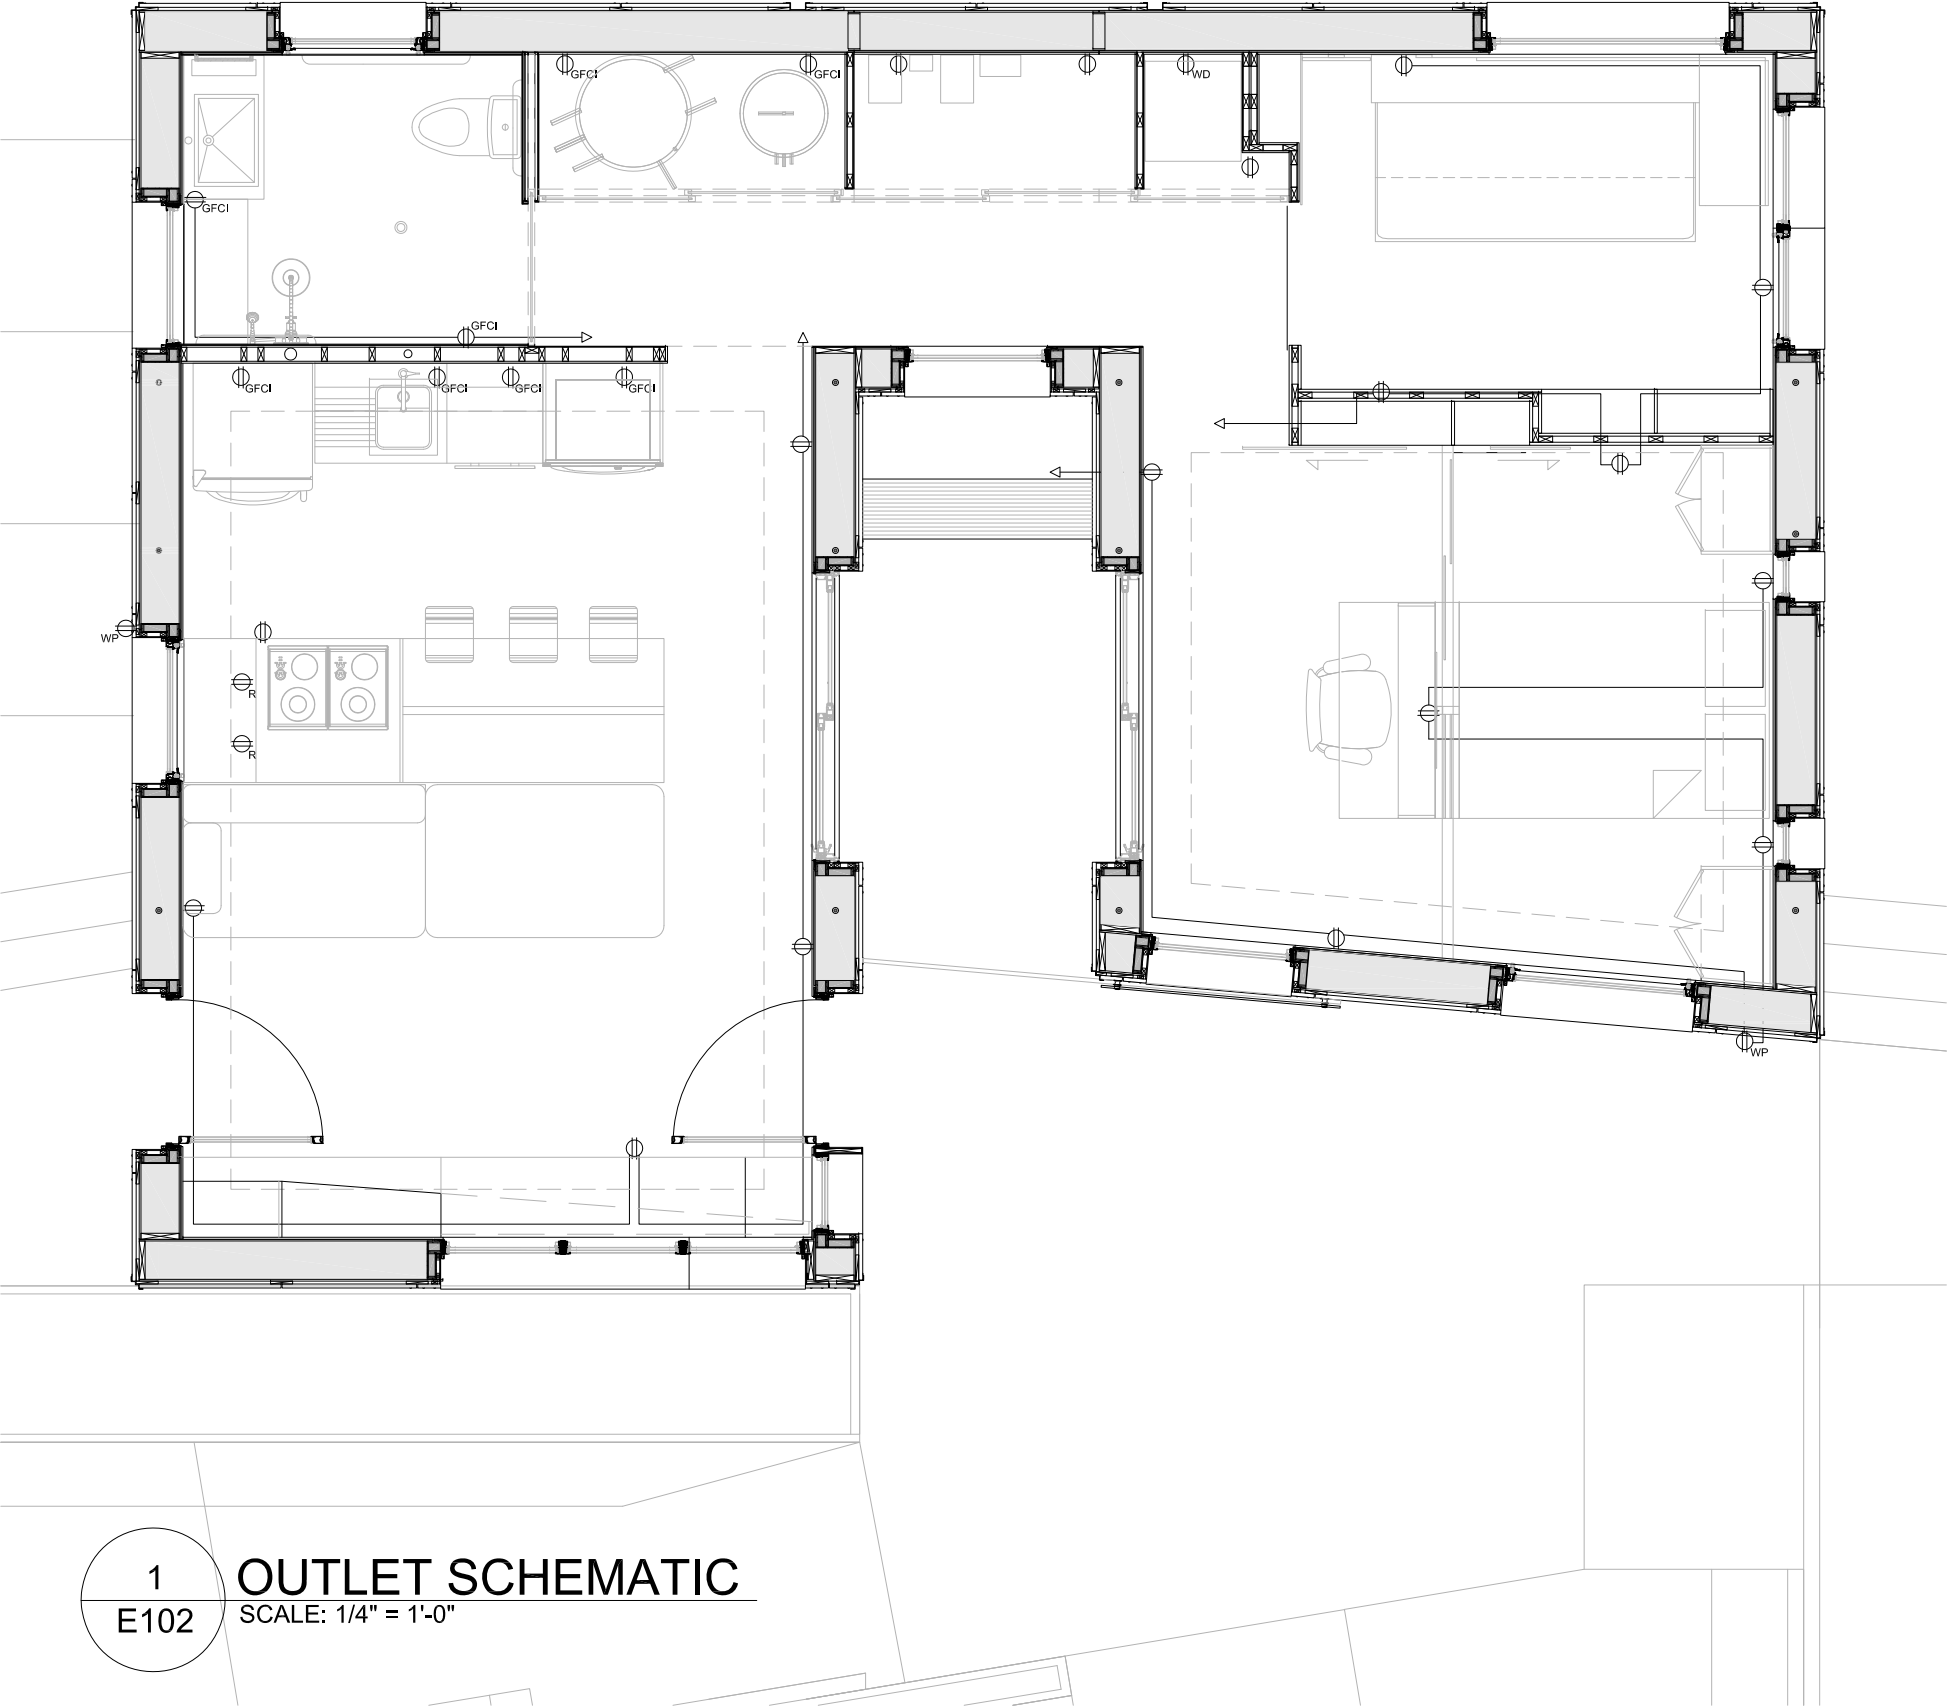

SYMBOL LEGEND		
	SINGLE POLE DUPLEX RECEPTACLE.	-
	SINGLE POLE DUPLEX RECEPTACLE WITH GROUND FAULT CIRCUIT INTERRUPTER.	-
	SINGLE POLE DUPLEX RECEPTACLE WEATHER-PROOF (GFCI)	-
	TWO POLE DUPLEX RECEPTACLE FOR WASHER/DRYER.	-
	TWO POLE RECEPTACLE FOR RANGE.	-

//project

aloterra

LTU SOLAR DECATHLON 2007

//revisions

Issued for	Date
Final Construction Document Submittal	7.Aug.2007

//sheet information

date	7.Aug.2007
project number	LTU_001
scale	-
drawn	CM, SS
checked	PP
drawing title	Outlet Plan

//sheet number


E102

1

E102

OUTLET SCHEMATIC


SCALE: 1/4" = 1'-0"

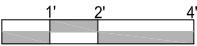

MECHANICAL ROOM

ELECTRICAL ROOM

LAUNDRY ROOM

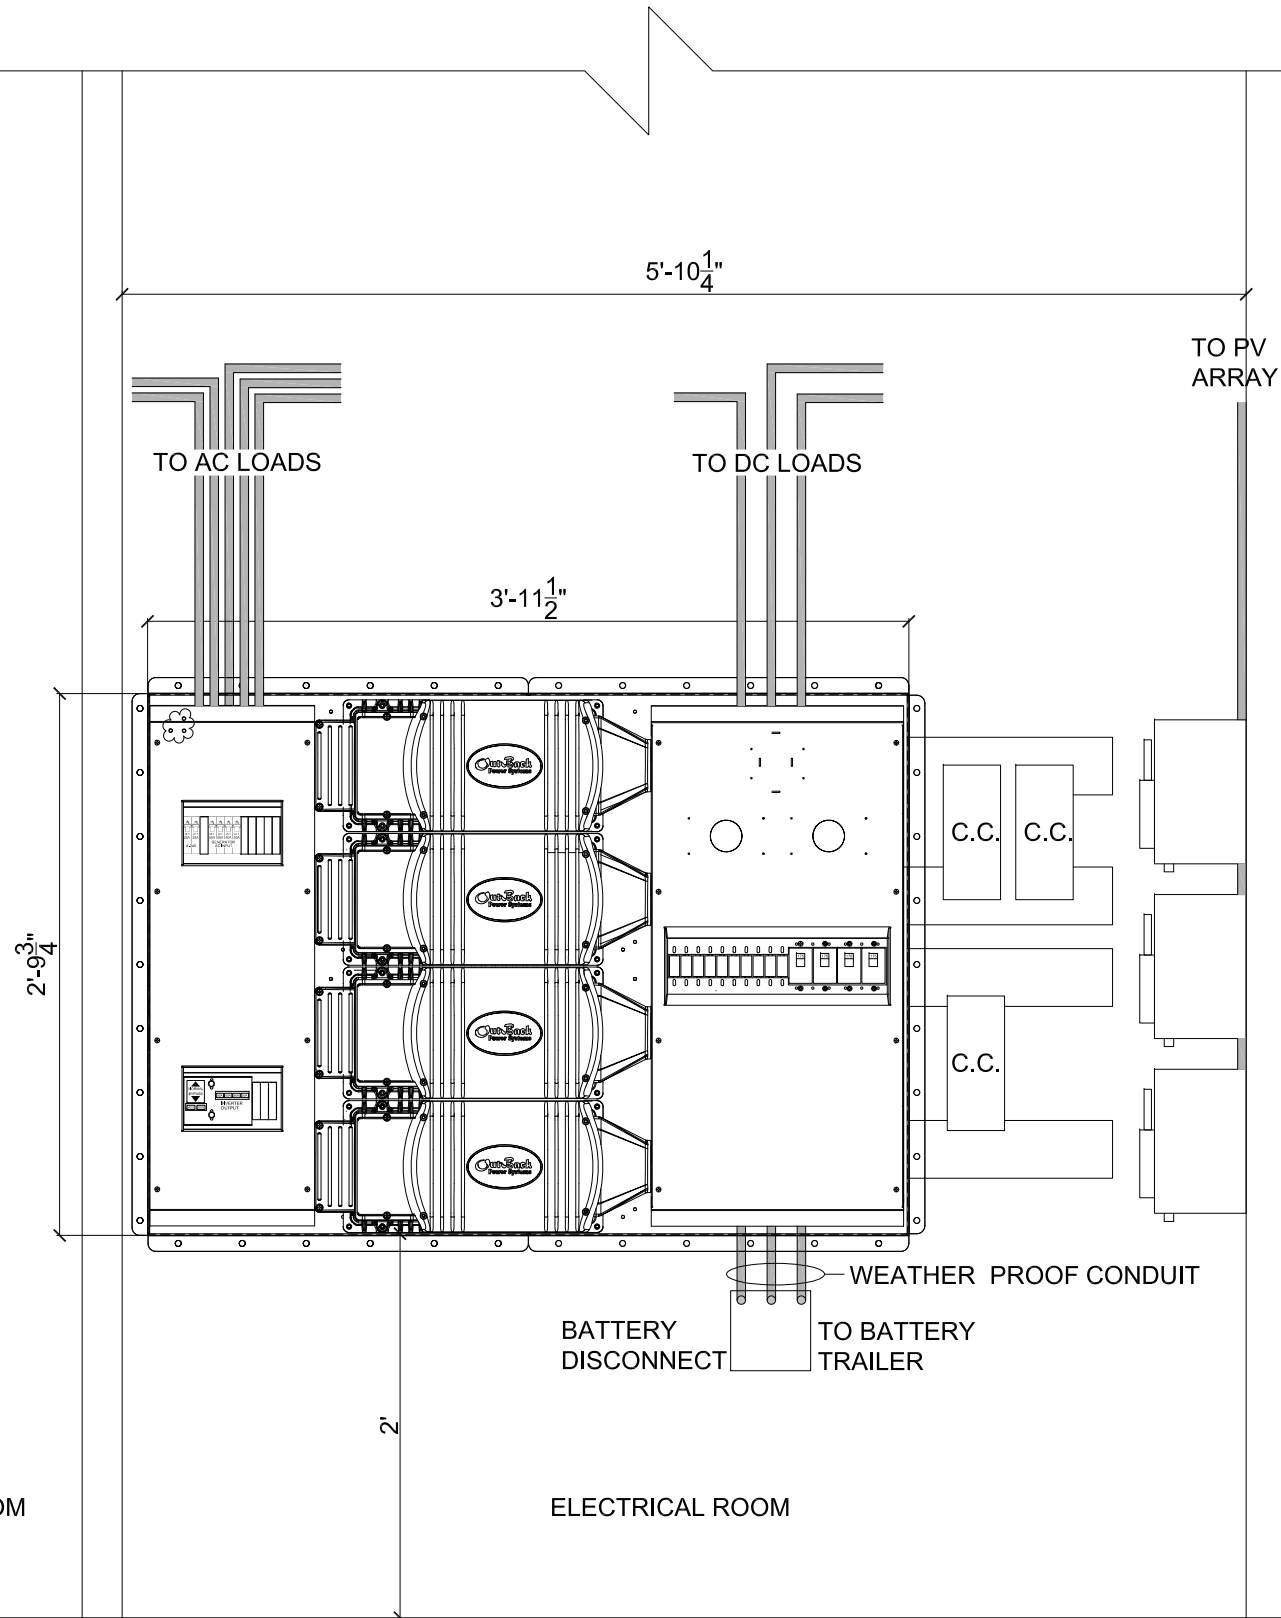

1 ELECTRICAL ROOM LAYOUT
E103 SCALE = 1" = 1'-0"

//revisions	
Issued for	Date
Final Construction Document Submittal	7.Aug.2007

//sheet information	
date	7.Aug.2007
project number	LTU_001
scale	1-1/2" = 1'-0"
drawn	SS
checked	PP
drawing title	Electrical Room Layout

AC Distribution Panel

TRIP	POLES	CONDUIT	WIRE SIZE	LOAD SERVED	TOTAL VA	NO.		NO.	TOTAL VA	LOAD SERVED	WIRE SIZE	CONDUIT	POLES	TRIP
15	1		#10 AWG	Living Room (Outlets & Lighting)	352	1		2	148	Kitchen/Dining Room (Lighting)	#10 AWG		1	15
15	1		#10 AWG	Study/Office (Outlets & Lighting)	84	3		4	56	Master Bedroom (Outlets & Lighting)	#10 AWG		1	15
15	1		#10 AWG	Guest Bedroom (Outlets)	-	5		6	-	Smoke Detector	#10 AWG		1	15
15	1		#10 AWG	Dishwasher	1800	7		8	1800	Kitchen (Outlets for Appliances) Microwave	#10 AWG		1	15
20	1		#10 AWG	Kitchen (Outlets for Appliances) Refrigerator	900	9		10	47	Bathroom (Outlets & Lighting)	#10 AWG		1	20
20	1		#10 AWG	HVAC (ERV, Air Handling Units, & Controllers)	472	11		12	1650	Car Charger	#10 AWG		1	20
30	2		#10 AWG	Tankless Water Heater	7200	13		14	4800	Washer & Dryer	#10 AWG		2	30
						15		16						
20	2		#10 AWG	Cooktop	3400	17		18	3400	Cooktop	#10 AWG		2	20
						19		20						
15	2		-	Watt Node		21		22		Spare				
						22		24		Spare				

1

E104

AC DISTRIBUTION PANEL

NOT TO SCALE

//project

aloeterra

ITIL SOLAR DECATUR ON 2007

//revisions

















Issued for	Date
CD Submittal	1.June.2007

//sheet information

date	1.June.2007
project number	LTU_001
scale	-
drawn	CM_SS
checked	PP
drawing title	AC Distribution Panel

//sheet number

E104

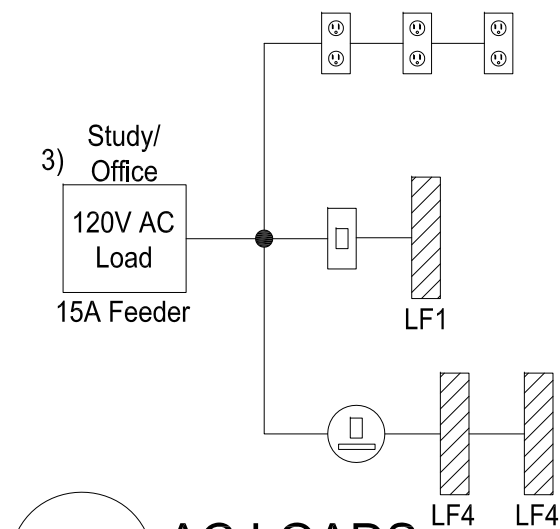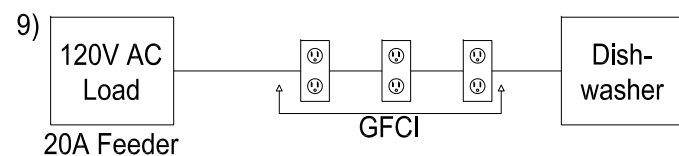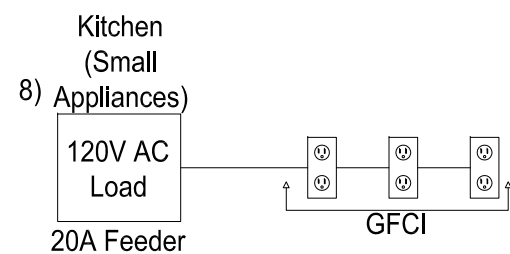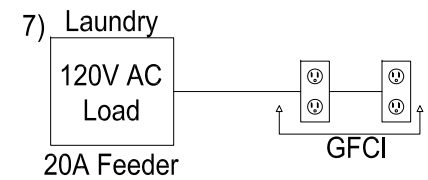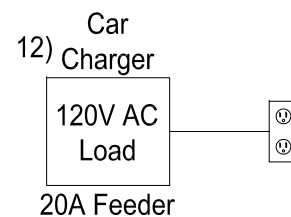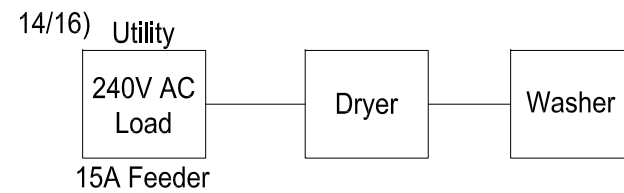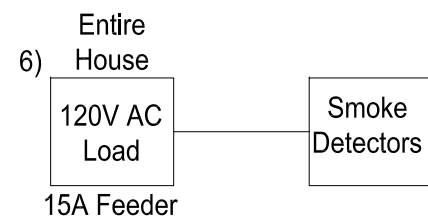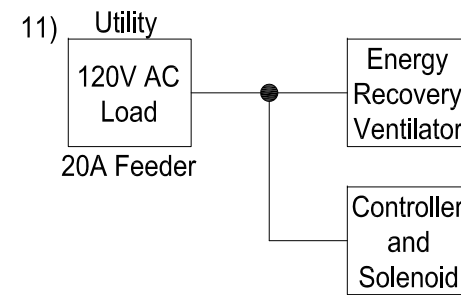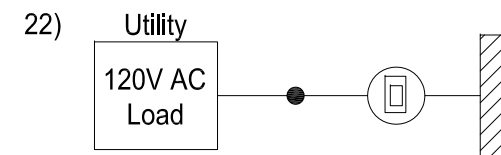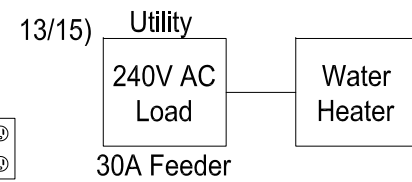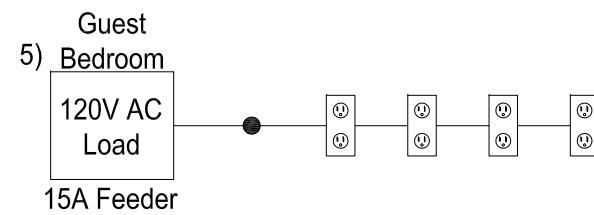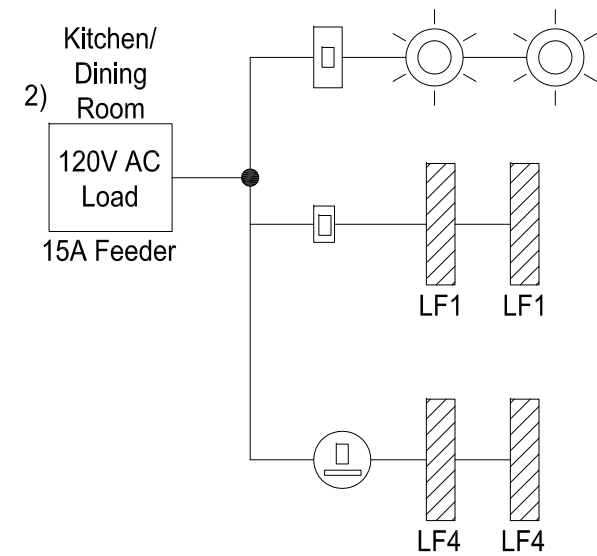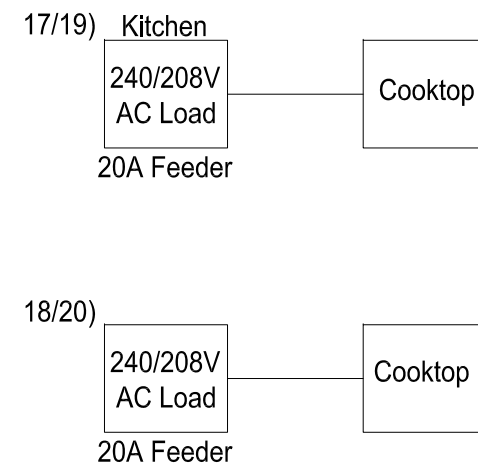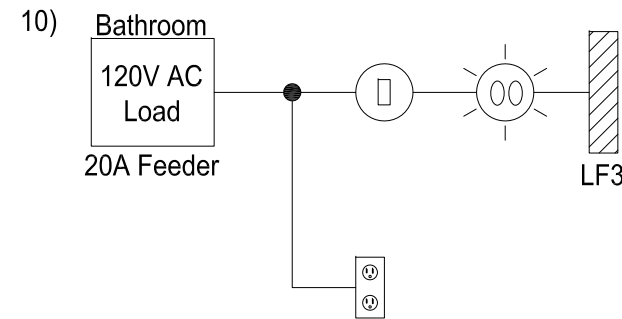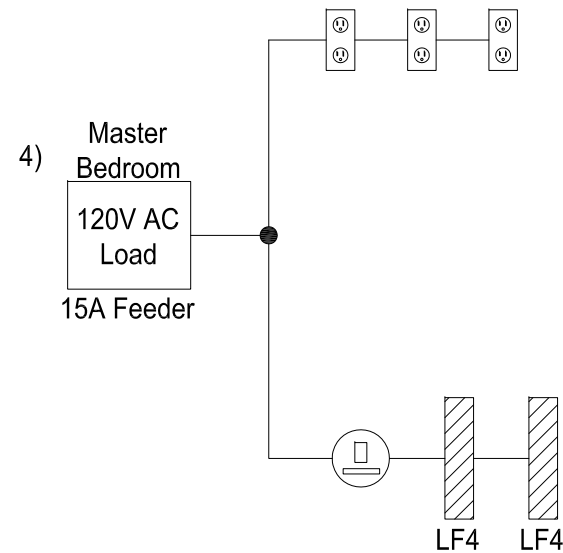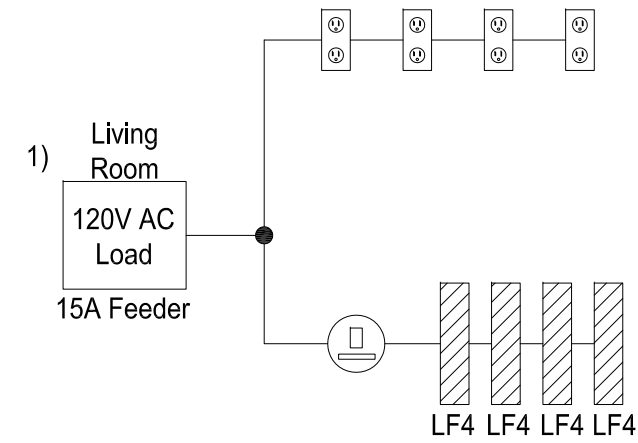

LIGHT AND SENSOR LEGEND		
SYMBOL	DESCRIPTION	MODEL NUMBER
	STANDARD TWO PLUG SINGLE POLE OUTLET	-
	UNDERCABINET LIGHTING WITH SWITCH OR FIXTURE	-
	WET LOCATION WALL MOUNTED FIXTURE	-
	RECESSED FIXTURE WITH 48VDC BALLAST	-
	WHITE MINI PENDANT 8.5"	-
	WET LOCATION COMPACT FLUORESCENT FIXTURE	-
	SINGLE POLE VACANCY SENSOR WITH DIMMER, 15A	WD-170
	SINGLE POLE VACANCY SENSOR WITH DIMMER, 20A, WITH CFGI	PW-100

//project

aloterra
LTU SOLAR DECATHLON 2007

//revisions

Issued for Date

Final Construction
Document Submittal
7.Aug.2007


//sheet information

date
7.Aug.2007
project number
LTU_001
scale
N.T.S.
drawn
CM_SS
checked
PP
drawing title


AC Loads

//sheet number

E105

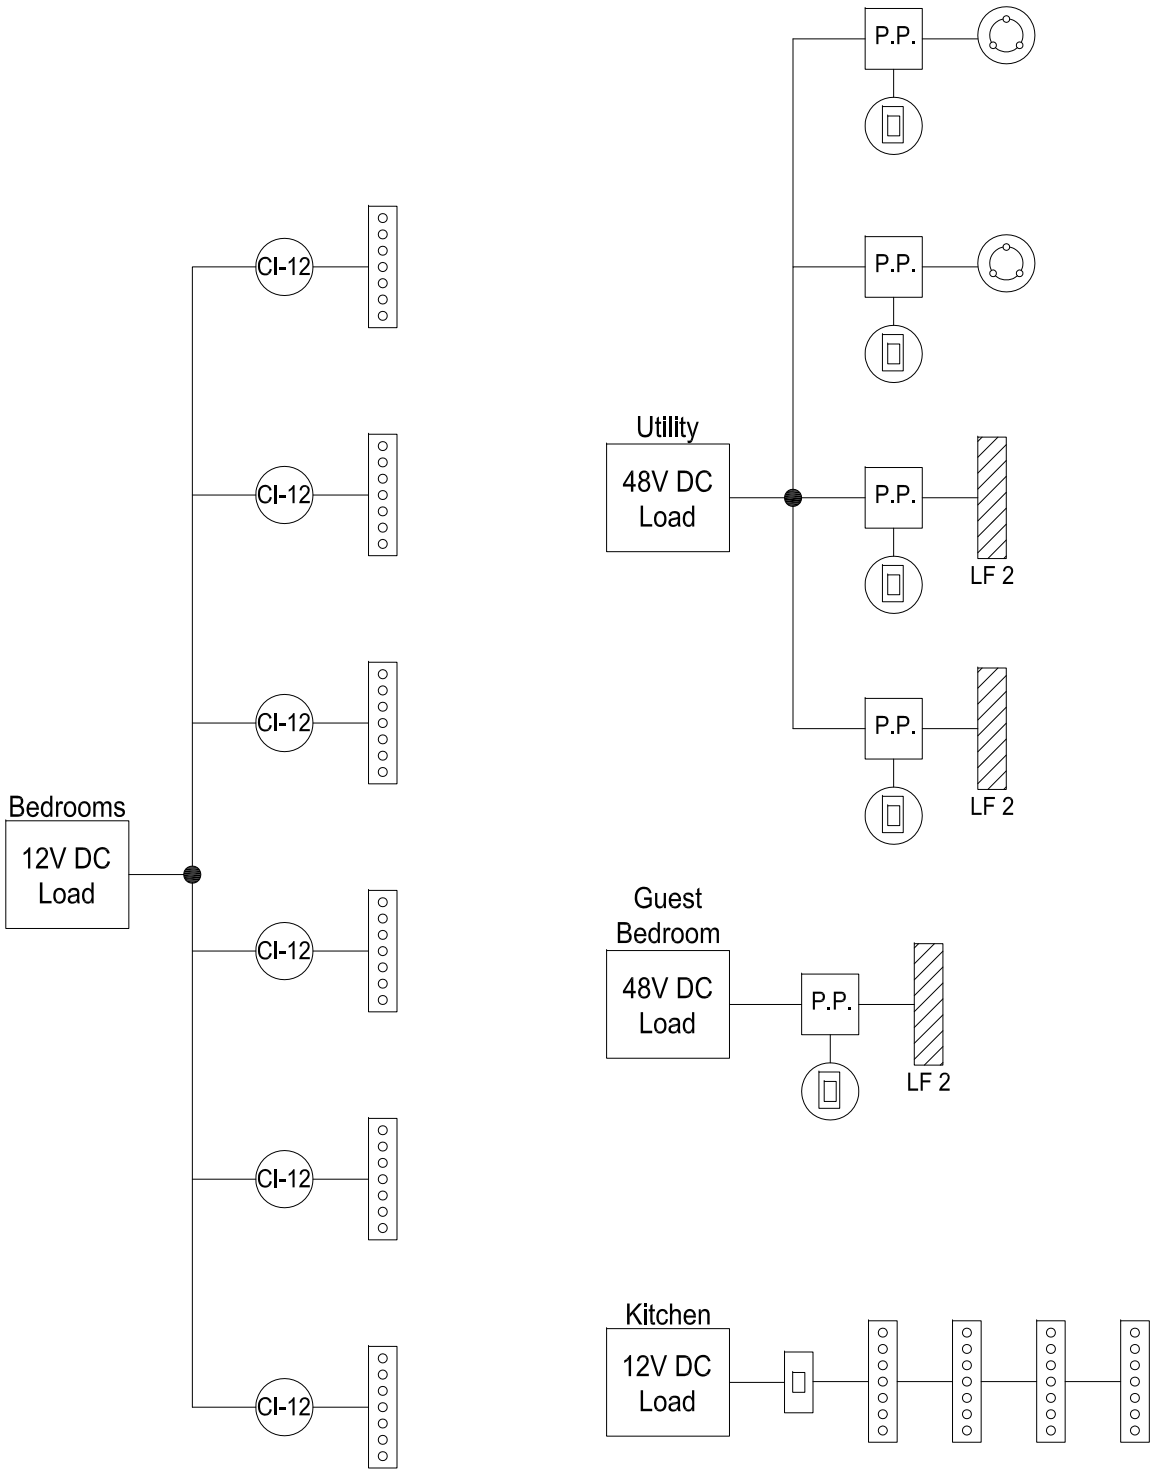


LIGHT AND SENSOR LEGEND		
SYMBOL	DESCRIPTION	MODEL NUMBER
	12V DC LED STRIP LIGHT	-
	12V DC LED FLOOD LIGHT	-
	COVE LIGHTING WITH DIMMABLE BALLAST	-
	PASSIVE INFARED SENSOR FOR 12V DC	CI-12
	SINGLE POLE, 15A SWITCH	-
	SINGLE POLE VACANCY SENSOR 15A	WPIR
	POWER PACK	B120E-P
	OUTDOOR MOTION SENSOR FOR 12V DC	EW-105-24

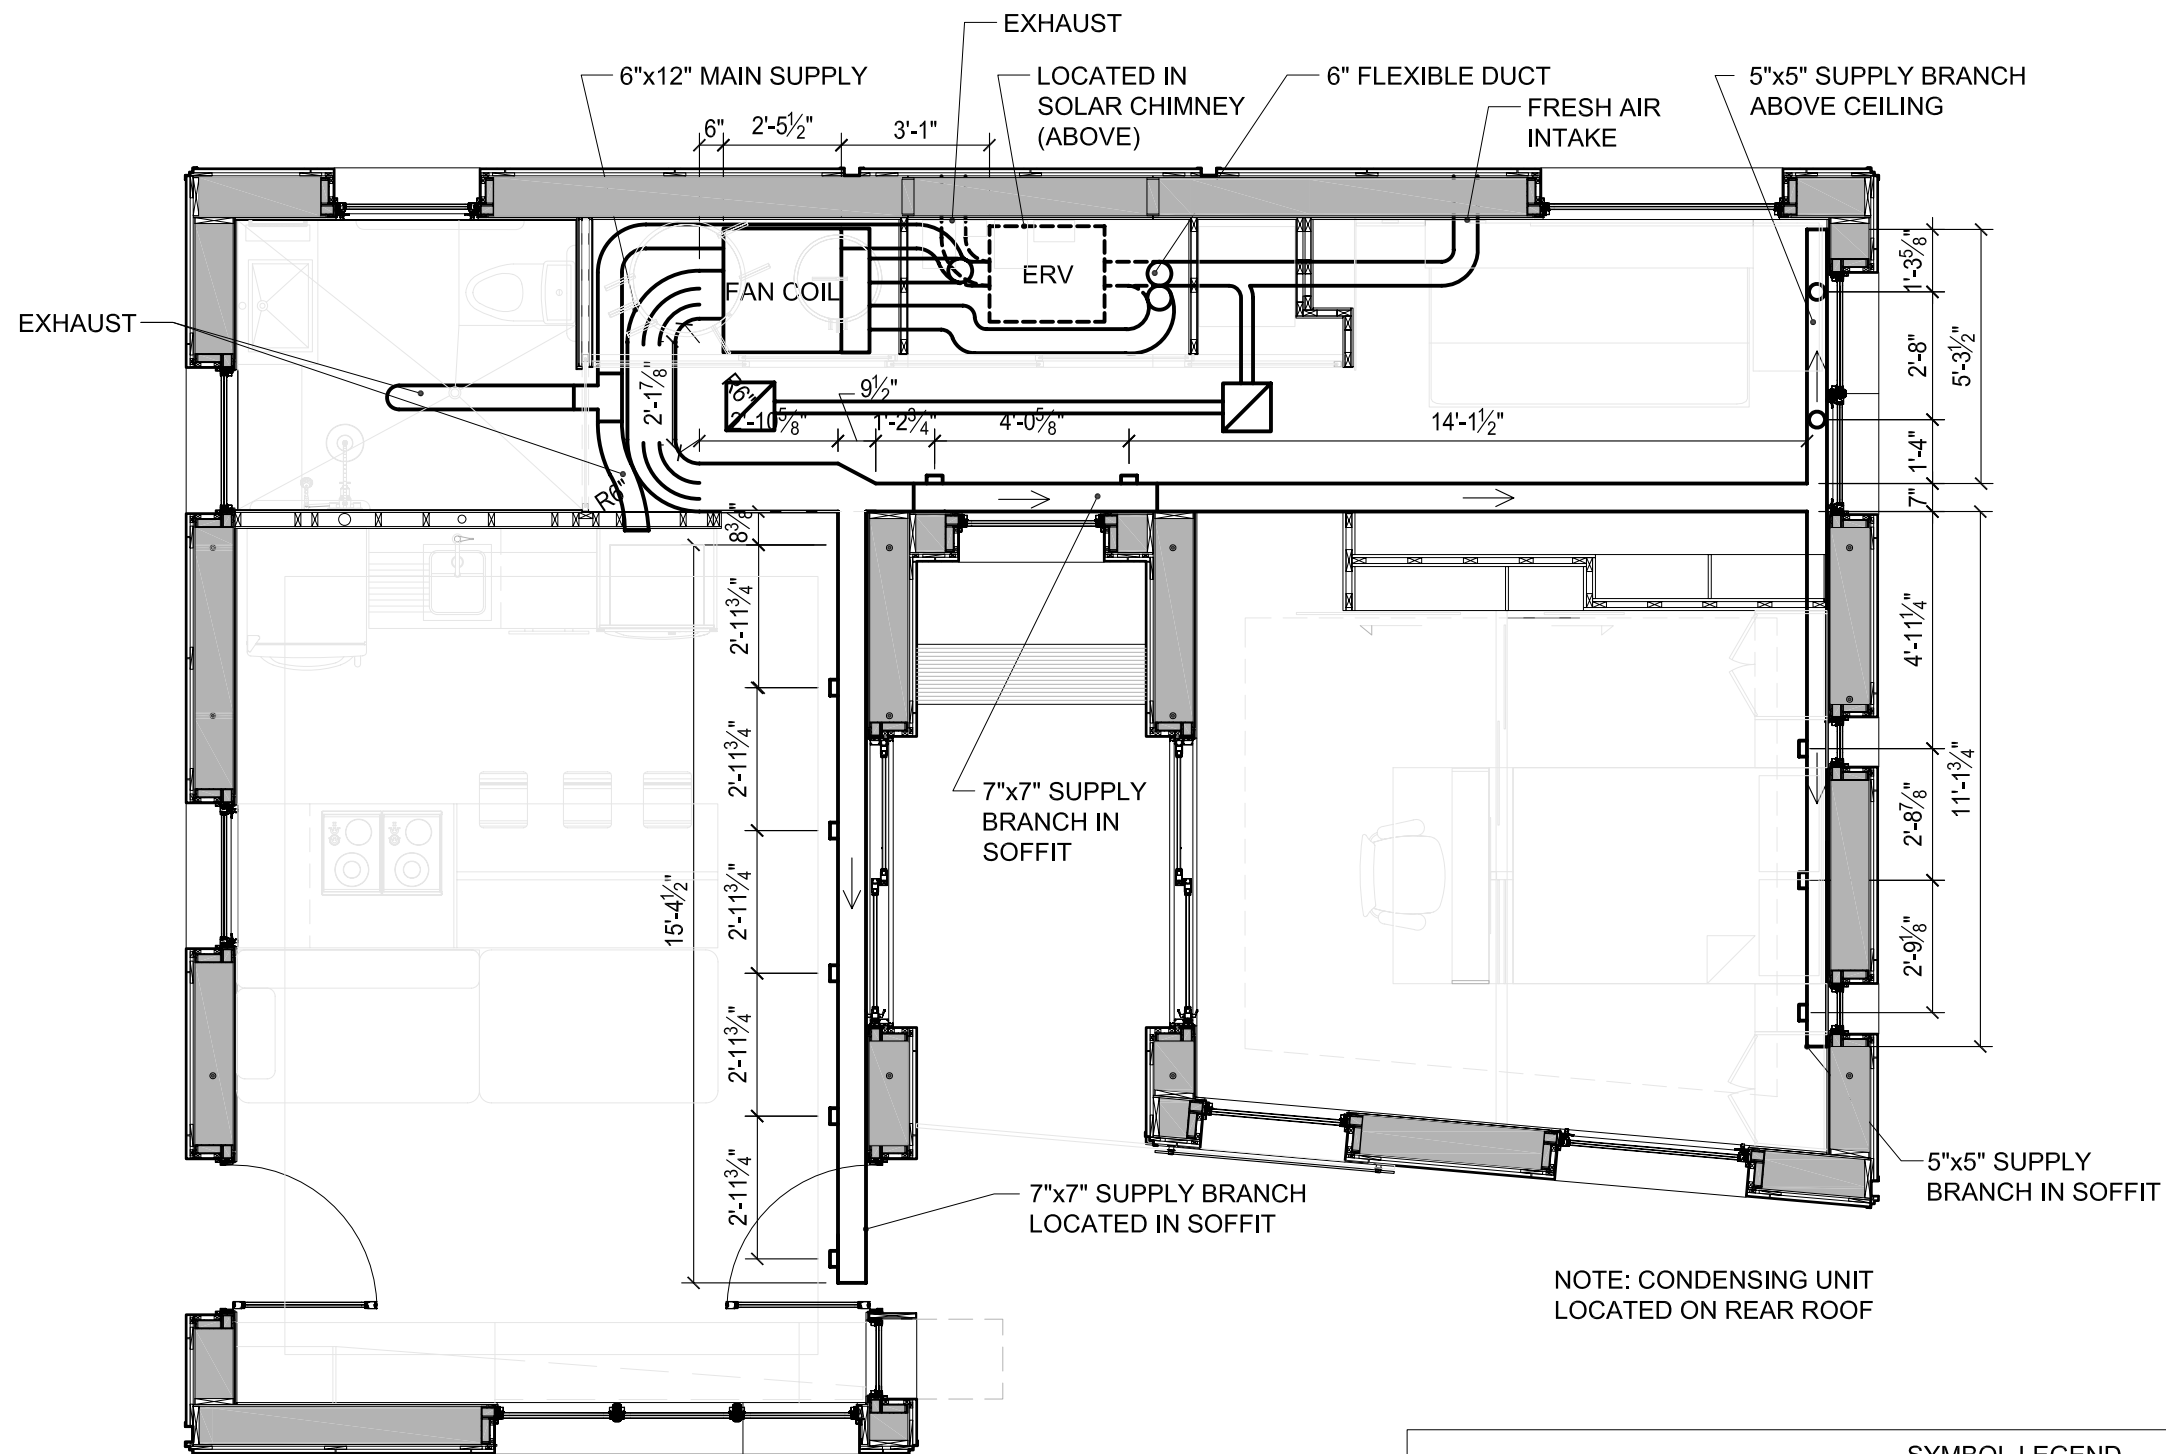






//revisions	
Issued for	Date
Final Construction Document Submittal	7.Aug.2007

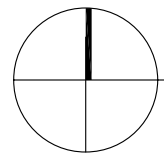//sheet information	
date	7.Aug.2007
project number	LTU_001
scale	1/4"=1'-0"
drawn	GR, JS
checked	PP
drawing title	

HVAC Plan



 HVAC PLAN
SCALE: 1/4" = 1'-0"

SYMBOL LEGEND	
SYMBOL	DESCRIPTION
	SUPPLY NOZZLE POINTED DOWN
	SUPPLY NOZZLE POINTED OUT
	DESIGNATES ITEMS LOCATED ABOVE
	12X12 RETURN

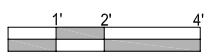

FILL AREAS ALONG
WALL WITH 1'-1" STRIPS
OF 'P' PANELS

FILL AREAS ALONG
WALL WITH 1'-1" STRIPS
OF 'P' PANELS

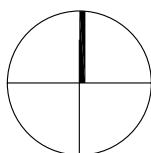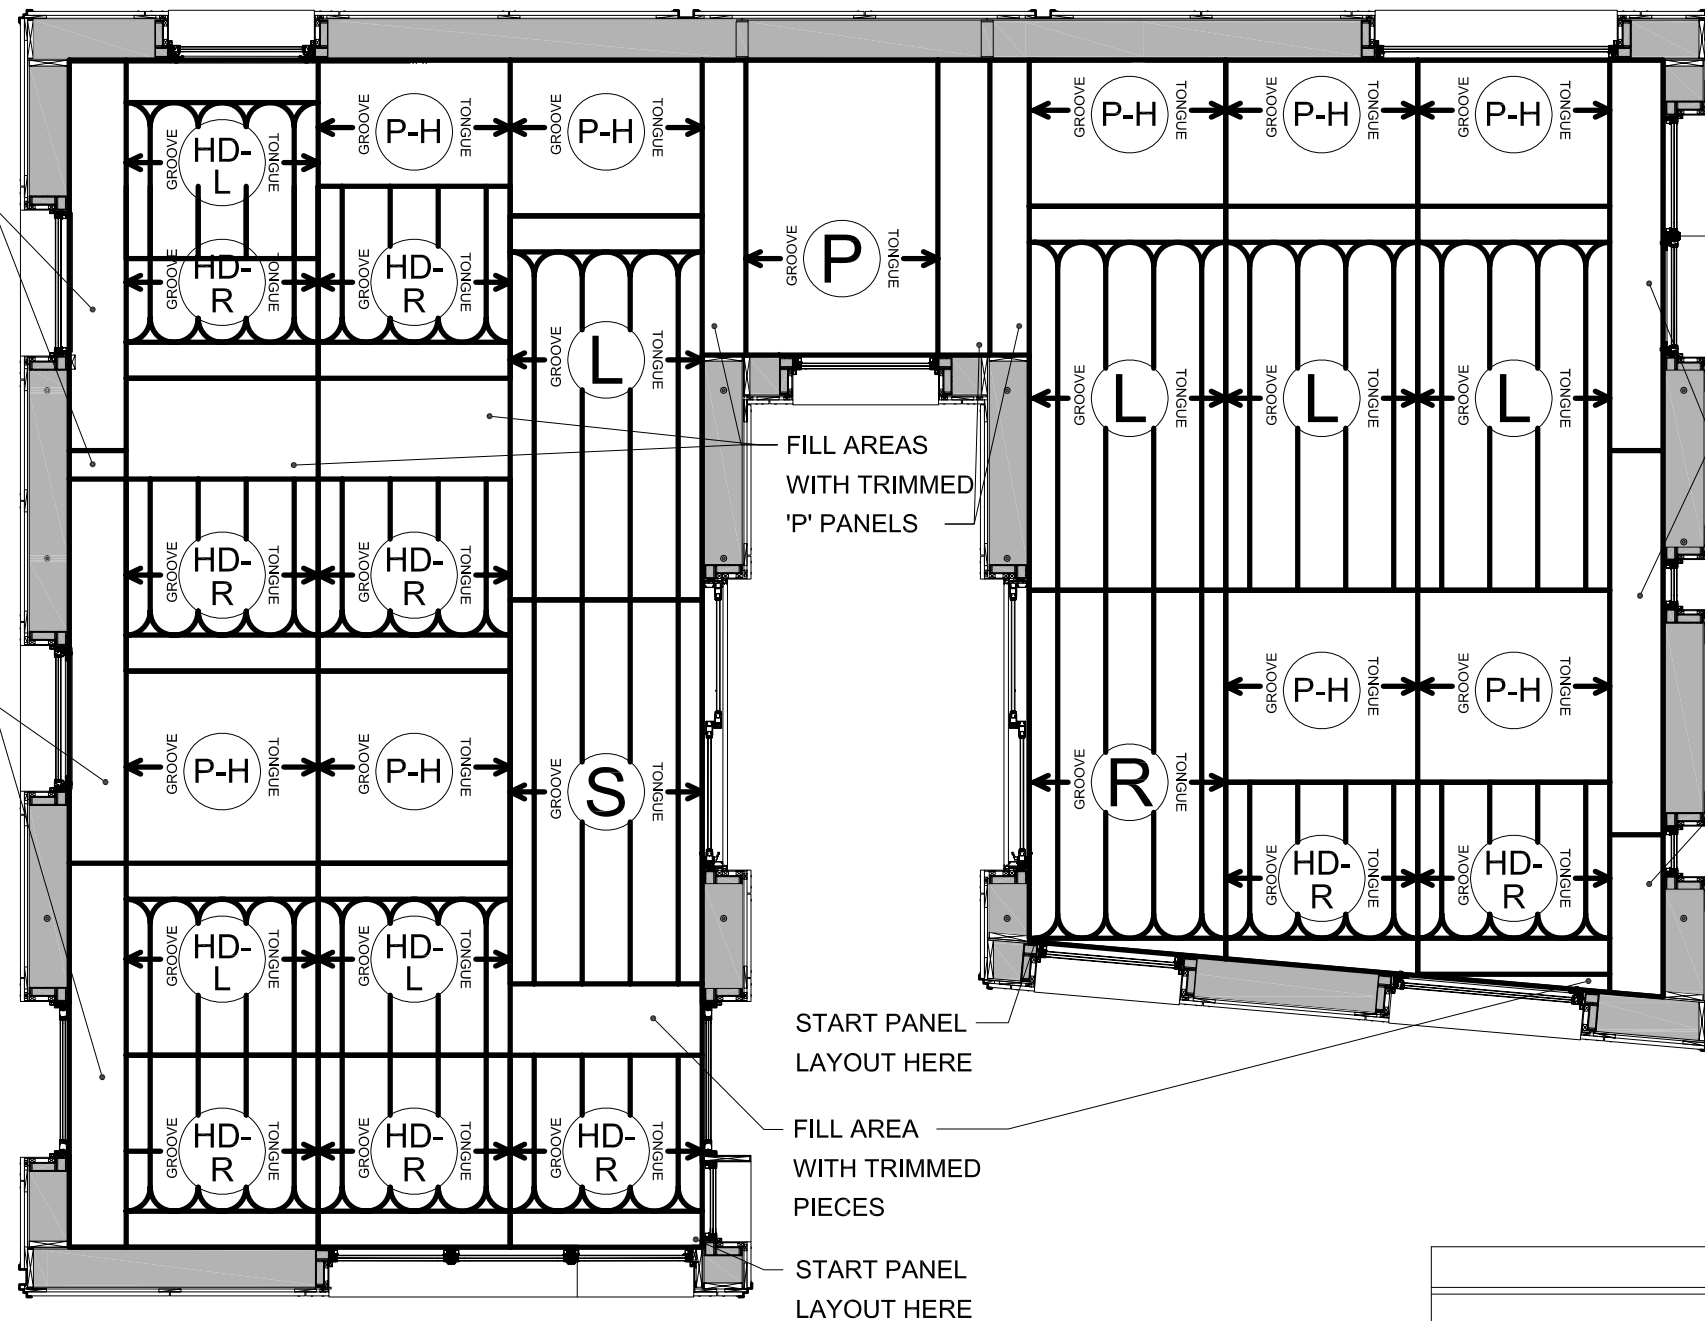

RADIANT BOARD PLAN
SCALE: 1/4" = 1'-0"

DRAWING PROVIDED BY PERFORMANCE ENGINEERING GROUP

FILL AREAS ALONG
WALL WITH 1'-1" STRIPS
OF 'P' PANELS

FILL AREAS ALONG
WALL WITH 1'-1" STRIPS
OF 'P' PANELS

PANEL SCHEDULE		
TYPE	QUANTITY	COMMENTS
S	1	①
L	4	①
R	1	①
D	6	① ②
P	8	③

① ANY PANELS IN THE DRAWING THAT ARE MARKED WITH AN ASTERIX (*) INDICATE A PANEL THAT IS TO BE TRIMMED. A CAREFUL MEASUREMENT SHOULD BE MADE TO GUARENTEE A CORRECT INSTALLATION.

② DOUBLE PANELS WILL CONSIST OF A "HALF DOUBLE-LEFT" PANEL AND A "HALF DOUBLE-RIGHT" PANEL. ON THE PANEL LAYOUT, YOU MAY SEE A PANEL MARKED AS "HD-L" OR "HD-R". THIS MEANS THAT YOU CUT ONE OF THESE DOUBLE PANELS IN HALF AND USE THE APPROPRIATE SIDE AS MARKED FOR THE INSTALLATION.

③ CONVENTIONAL TONGUE AND GROOVE PLYWOOD PANELS USED TO FILL IN EMPTY SPACES WHERE WARMBOARD MAY NOT BE APPROPRIATE.

MANDATORY

INSTALLING CONTRACTOR IS RESPONSIBLE
TO VERIFY ALL MEASUREMENTS PRIOR TO
ANY WARMBOARD INSTALLATION.

FOLLOW ALL WARMBOARD INSTALLATION
INSTRUCTIONS AND RPA GUIDELINES.

USE ONLY WARMBOARD
APPROVED TUBING.

USE AN APPROPRIATE AMOUNT OF
SILICONE UNDER TUBING.

USE AN APPROPRIATE WEIGHTED ROLLER
TO PRESS TUBING INTO CHANNELS.

QUESTIONS? FOR IMMEDIATE ASSISTANCE
1-888-842-9725 (8 AM - 5 PM)

WARMBOARD LEGEND

- S STRAIGHT PANEL
- R RIGHT TURN PANEL
- L LEFT TURN PANEL
- D DOUBLE TURN PANEL
- HD-R HALF DOUBLE PANEL-RIGHT TURN
- HD-L HALF DOUBLE PANEL-LEFT TURN
- P CONVENTIONAL PLYWOOD PANEL

- TUBING
- BURIED TUBING
- HIDDEN
- CUSTOM GROOVE

MANIFOLD LOOP


MANIFOLD

SUPPLY

RETURN

BURY POINTS


IMPORTANT NOTE: INSULATION BELOW WARMBOARD IS MANDATORY FOR PROPER PERFORMANCE.

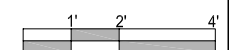

//revisions
Issued for Date
Final Construction Document Submittal
7.Aug.2007

//sheet information
date
7.Aug.2007
project number
LTU_001
scale
1/4"=1'-0"
drawn
JS (modified)
checked
PP
drawing title
Radiant Board Plan

//sheet number
M101

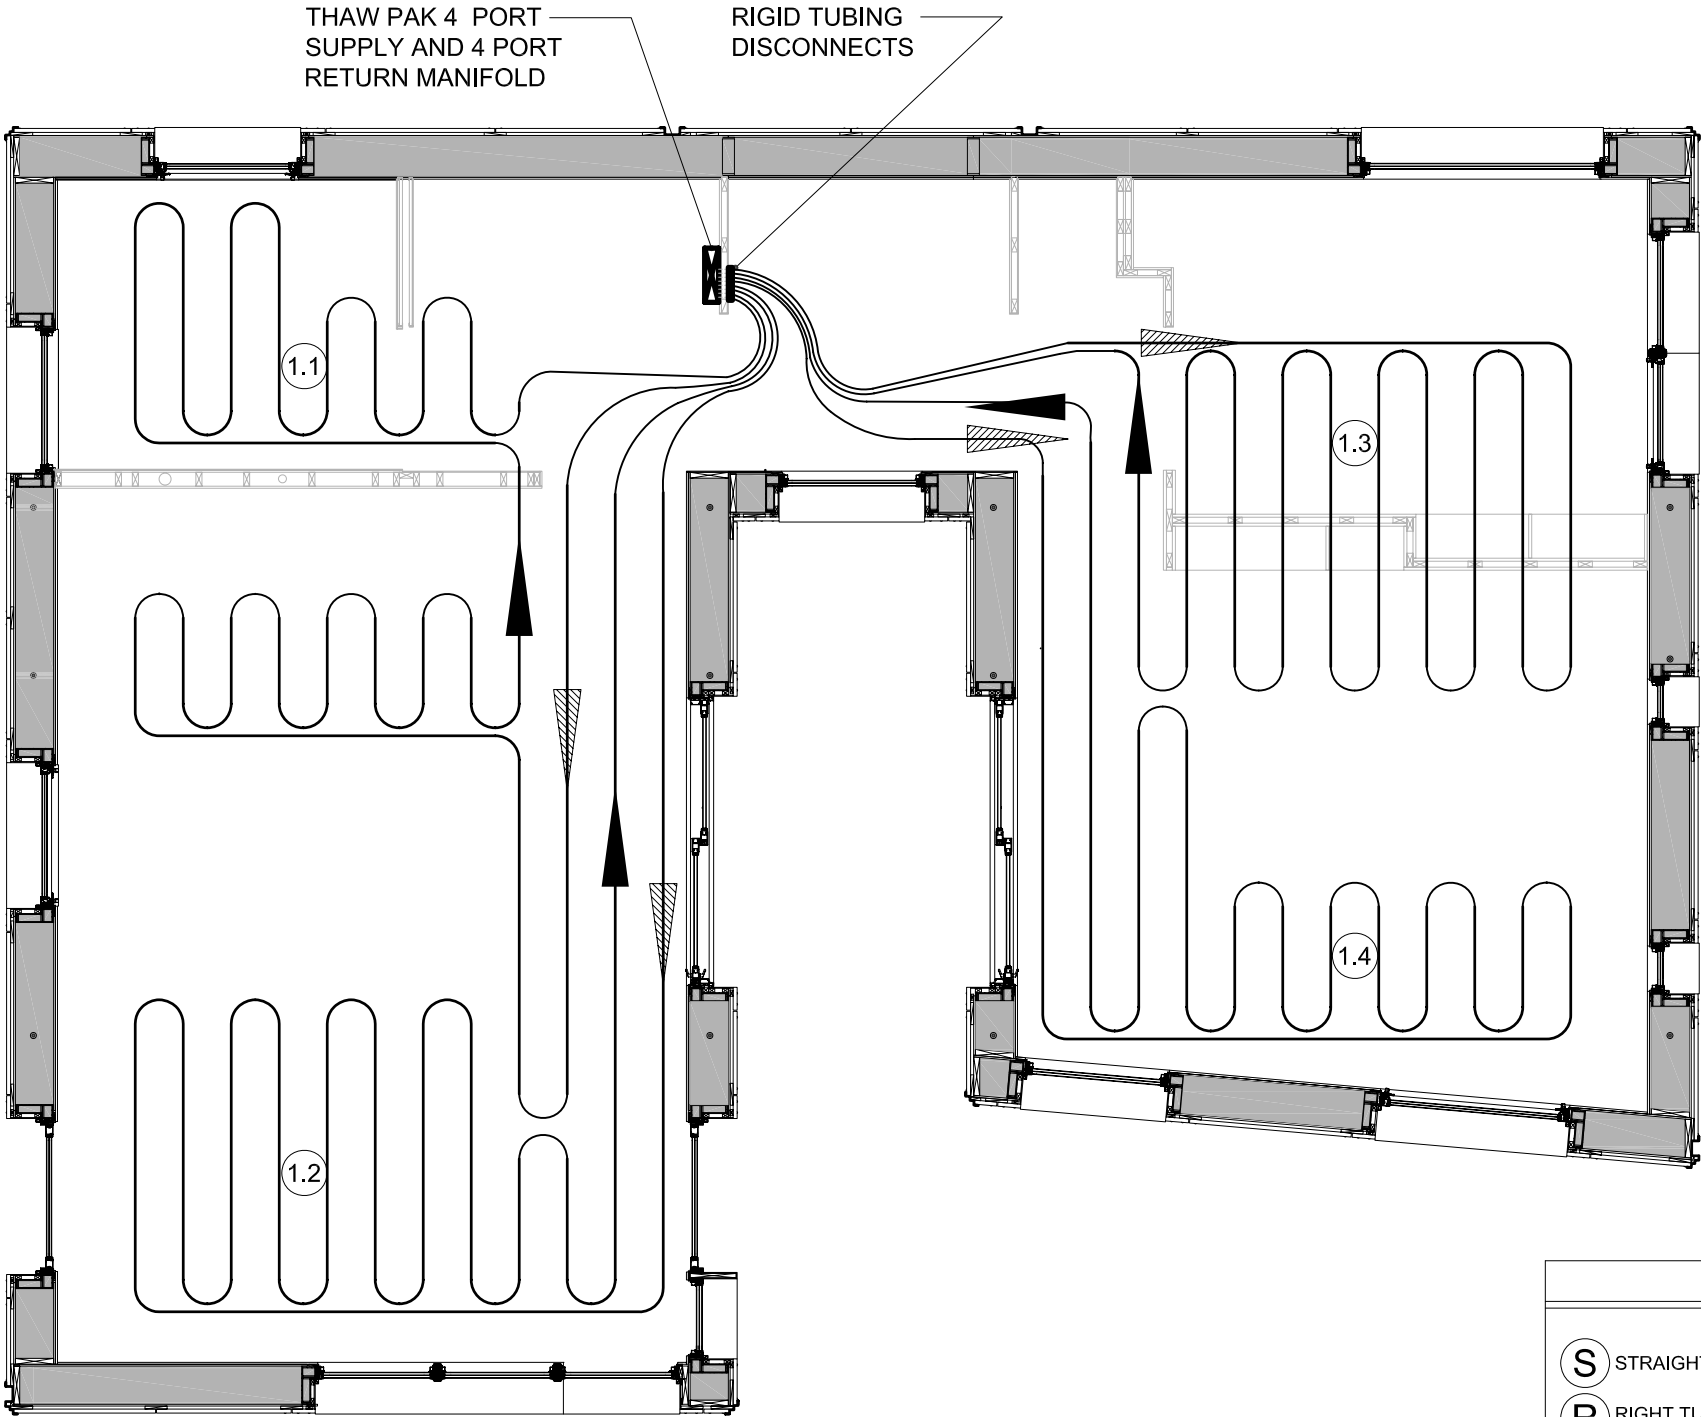

LOOP SCHEDULE			
MANIFOLD	LOOP	ZONE	LENGTH
1	1	1	120'
1	2	1	120'
1	3	1	107'
1	4	1	103'
		TOTAL	450'

MANDATORY

INSTALLING CONTRACTOR IS RESPONSIBLE TO VERIFY ALL MEASUREMENTS PRIOR TO ANY WARMBOARD INSTALLATION.

FOLLOW ALL WARMBOARD INSTALLATION INSTRUCTIONS AND RPA GUIDELINES.

USE ONLY WARMBOARD APPROVED TUBING.

USE AN APPROPRIATE AMOUNT OF SILICONE UNDER TUBING.

USE AN APPROPRIATE WEIGHTED ROLLER TO PRESS TUBING INTO CHANNELS.

QUESTIONS? FOR IMMEDIATE ASSISTANCE

1-888-842-9725 (8 AM - 5 PM)

WARMBOARD LEGEND

S

STRAIGHT PANEL

R

RIGHT TURN PANEL

L

LEFT TURN PANEL

D

DOUBLE TURN PANEL

HD-R

HALF DOUBLE PANEL-RIGHT TURN

HD-L

HALF DOUBLE PANEL-LEFT TURN

P

CONVENTIONAL PLYWOOD PANEL

TUBING

BURIED TUBING

HIDDEN

CUSTOM GROOVE

##

MANIFOLD LOOP

MANIFOLD

SUPPLY

RETURN


BURY POINTS

IMPORTANT NOTE: INSULATION BELOW WARMBOARD IS MANDATORY FOR PROPER PERFORMANCE.


RADIANT TUBING PLAN

SCALE: 1/4" = 1'-0"

DRAWING PROVIDED BY PERFORMANCE ENGINEERING GROUP

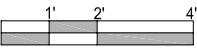

GENERAL NOTES		SYMBOL LEGEND			AIR SCOOP & AIR VENT		PRESSURE GAGE
<ul style="list-style-type: none"> - THERMOSTATIC MIXING VALVE SET @ 120° F - HEAT EXCHANGING TANK MAX. TEMPERATURE OF 140°F-160°F - HEAT EXCHANGING COILS ARE DOUBLE WALLED - FLUID TRAVELING THROUGH HEAT EXCHANGING TANK & RADIANT IS 50/50 MIX OF DISTILLED WATER AND PROPYLENE GLYCOL. - TDC CONTROLS 3-WAY VALVE & PUMPS - THERMOSTAT CONTROLS RADIANT FLOOR, 3-WAY VALVES, AND PUMP - MEETS ALL ICC CODES AND SOLAR DECATHLON RULES & REGS. - DETAIL BUBBLE REPRESENTS COMPONENTS OUTSIDE OF FOOT PRINT (I.E. SUPPLY TANK) 			BALL VALVE		CAP - TOILET		EXPANSION TANK
			HOSE BIB	C.W.	CLOTHES WASHER		FILTER
			TEMP. & PRESSURE RELIEF VALVE	D.W.	DISH WASHER		PRESSURE SWITCH
			PUMP	TWH	TANKLESS WATER HEATER UP TO 110°F		PRESSURE RELIEF VALVE
			CHECK VALVE		RADIANT SUPPLY MANIFOLD		SUPPLY TANK
			THERMISTOR		RADIANT RETURN MANIFOLD		PRESSURE TANK
			TEMP. DIFFERENTIAL CONTROLLER	---	ELECTRICAL WIRE		VACUUM RELIEF VALVE
			PURGE, DRAIN BALANCING VALVE	FM	FLOW METER		COUPLING
							THERMOSTAT
						S	SHOWER
							SNK

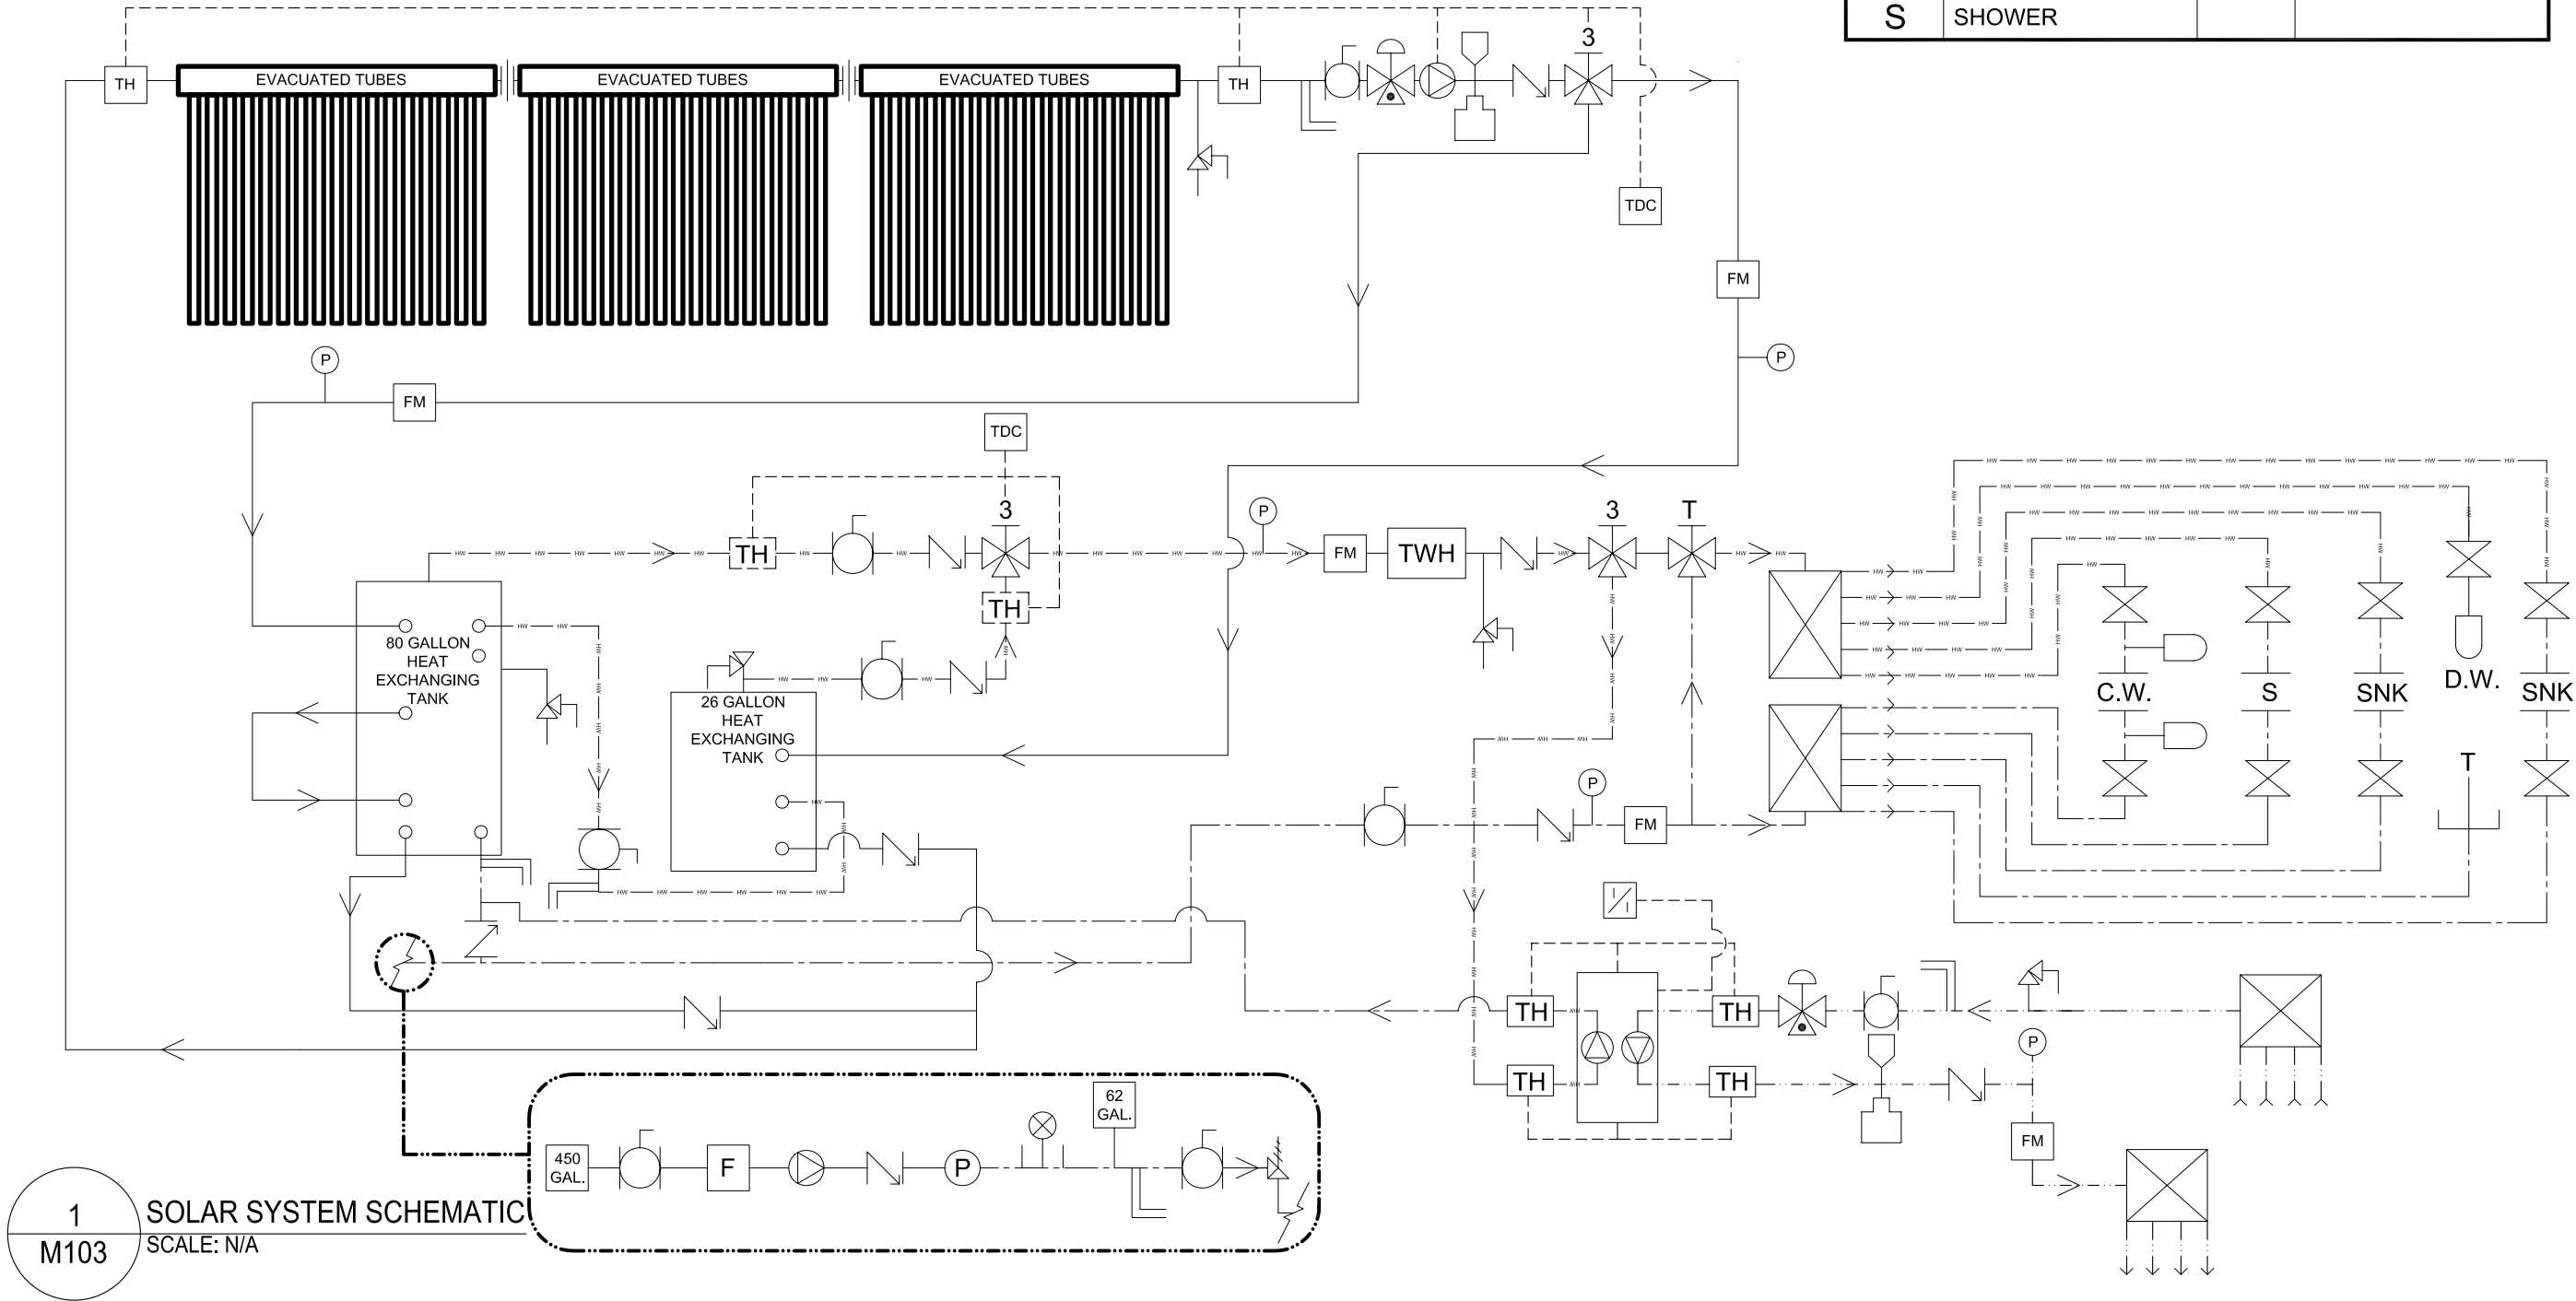

//revisions	
Issued for	Date
Final Construction Document Submittal	7.Aug.2007


//sheet information


date
7.Aug.2007
project number
LTU_001
scale
3/8"=1'-0"
drawn
JS, ST
checked
PP
drawing title

Plumbing Plan

//sheet number


P100

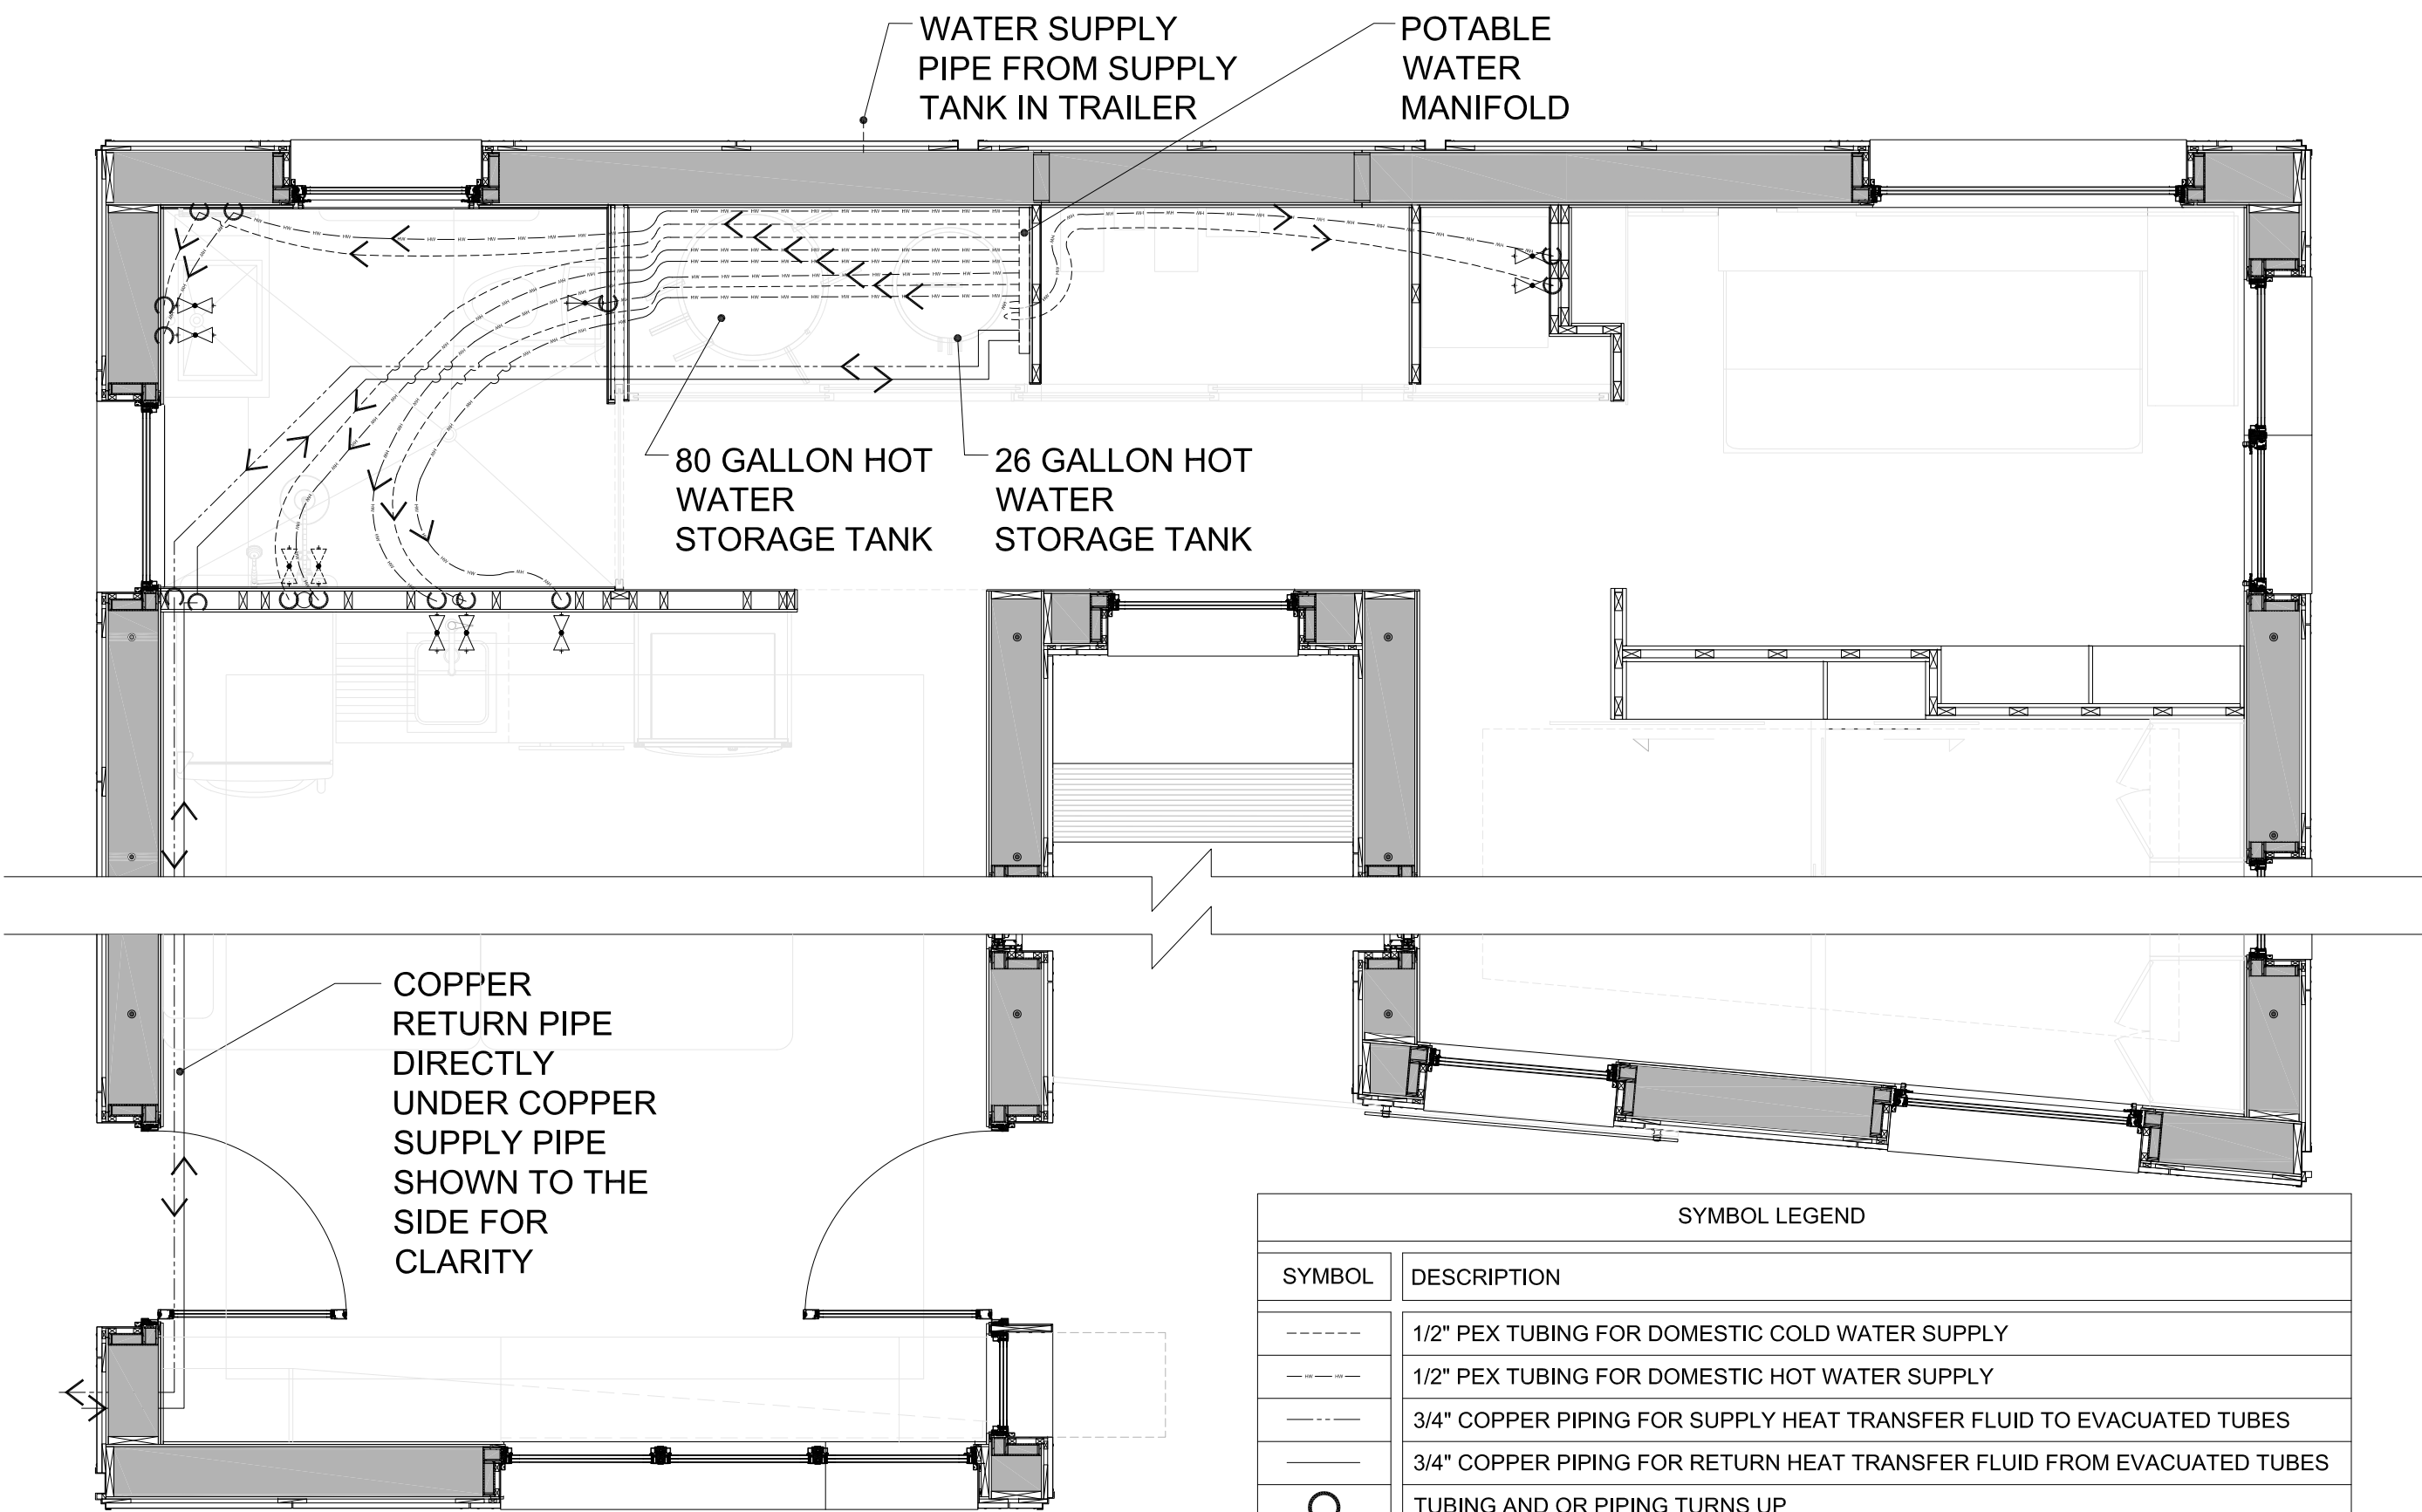

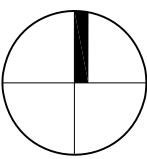 **RADIANT TUBE PLAN**
SCALE: 3/8" = 1'-0"

SYMBOL LEGEND	
SYMBOL	DESCRIPTION
----	1/2" PEX TUBING FOR DOMESTIC COLD WATER SUPPLY
----	1/2" PEX TUBING FOR DOMESTIC HOT WATER SUPPLY
----	3/4" COPPER PIPING FOR SUPPLY HEAT TRANSFER FLUID TO EVACUATED TUBES
----	3/4" COPPER PIPING FOR RETURN HEAT TRANSFER FLUID FROM EVACUATED TUBES
⤴	TUBING AND OR PIPING TURNS UP
⤵	TUBING AND OR PIPING TURNS DOWN
➔	TUBING AND OR PIPING FLUID DIRECTION
⋈	FIXTURE VALVE




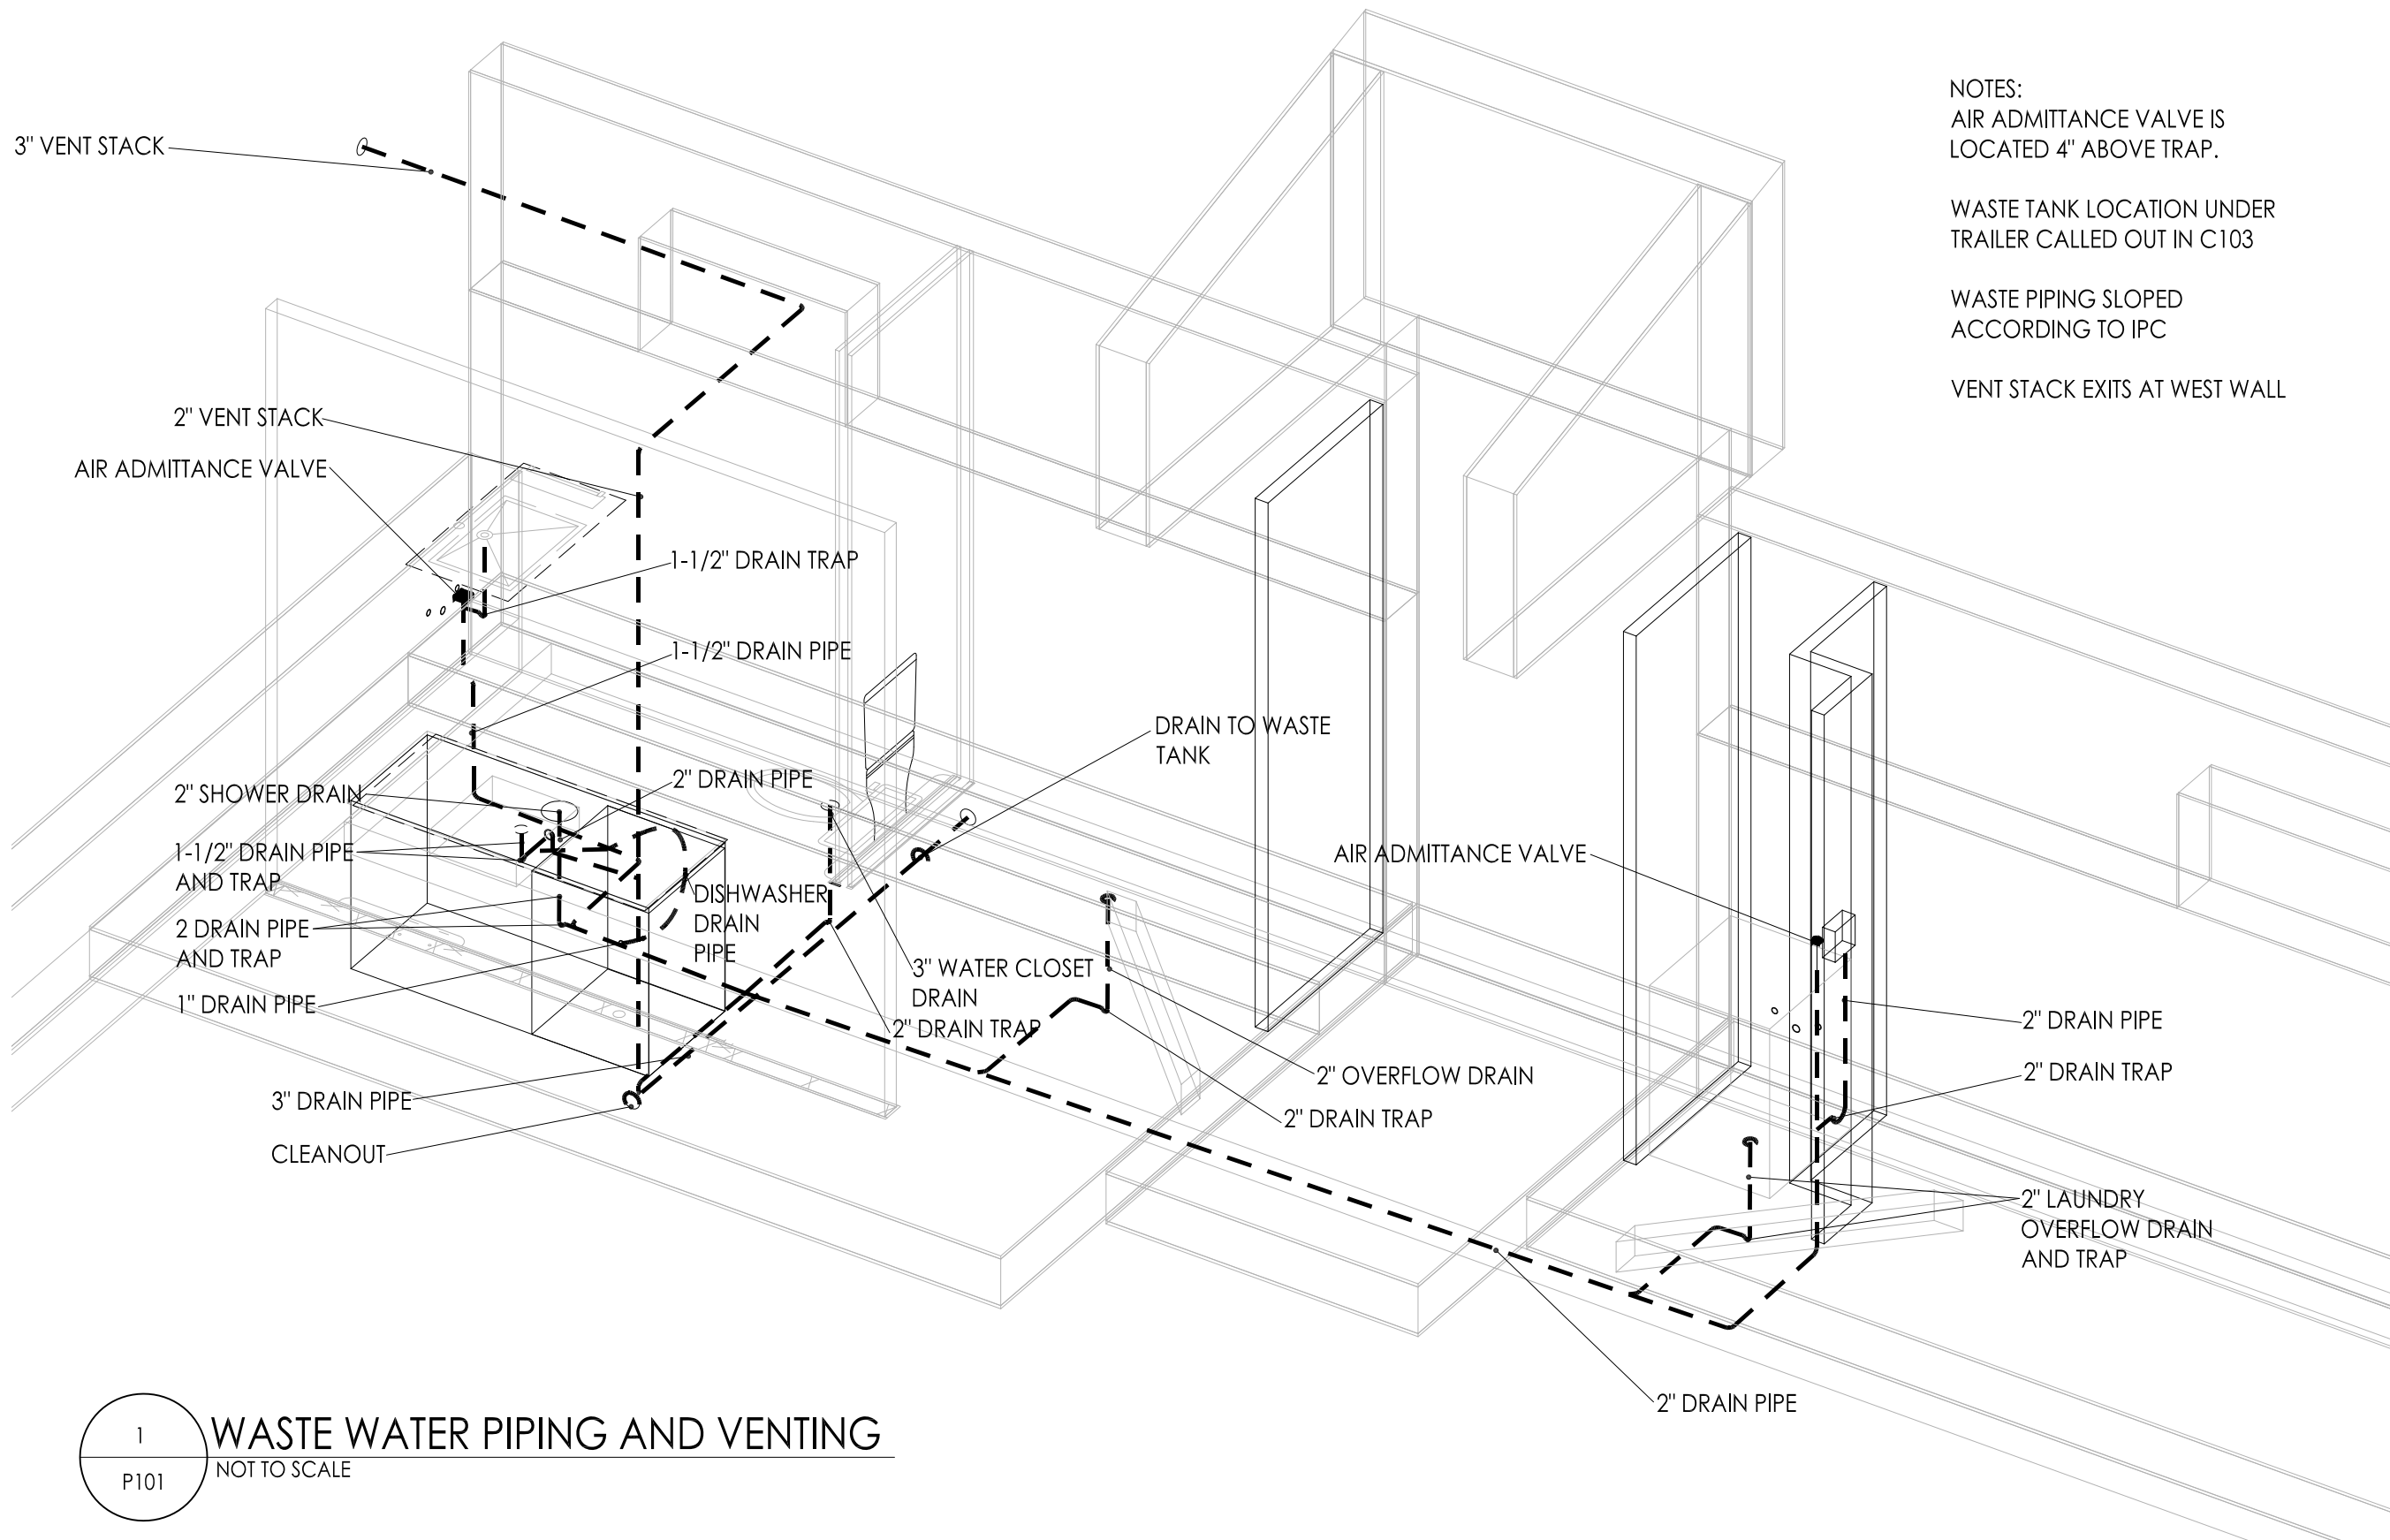


NOTES:
 AIR ADMITTANCE VALVE IS
 LOCATED 4" ABOVE TRAP.

WASTE TANK LOCATION UNDER
 TRAILER CALLED OUT IN C103

WASTE PIPING SLOPED
 ACCORDING TO IPC

VENT STACK EXITS AT WEST WALL

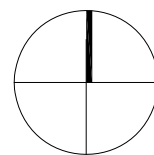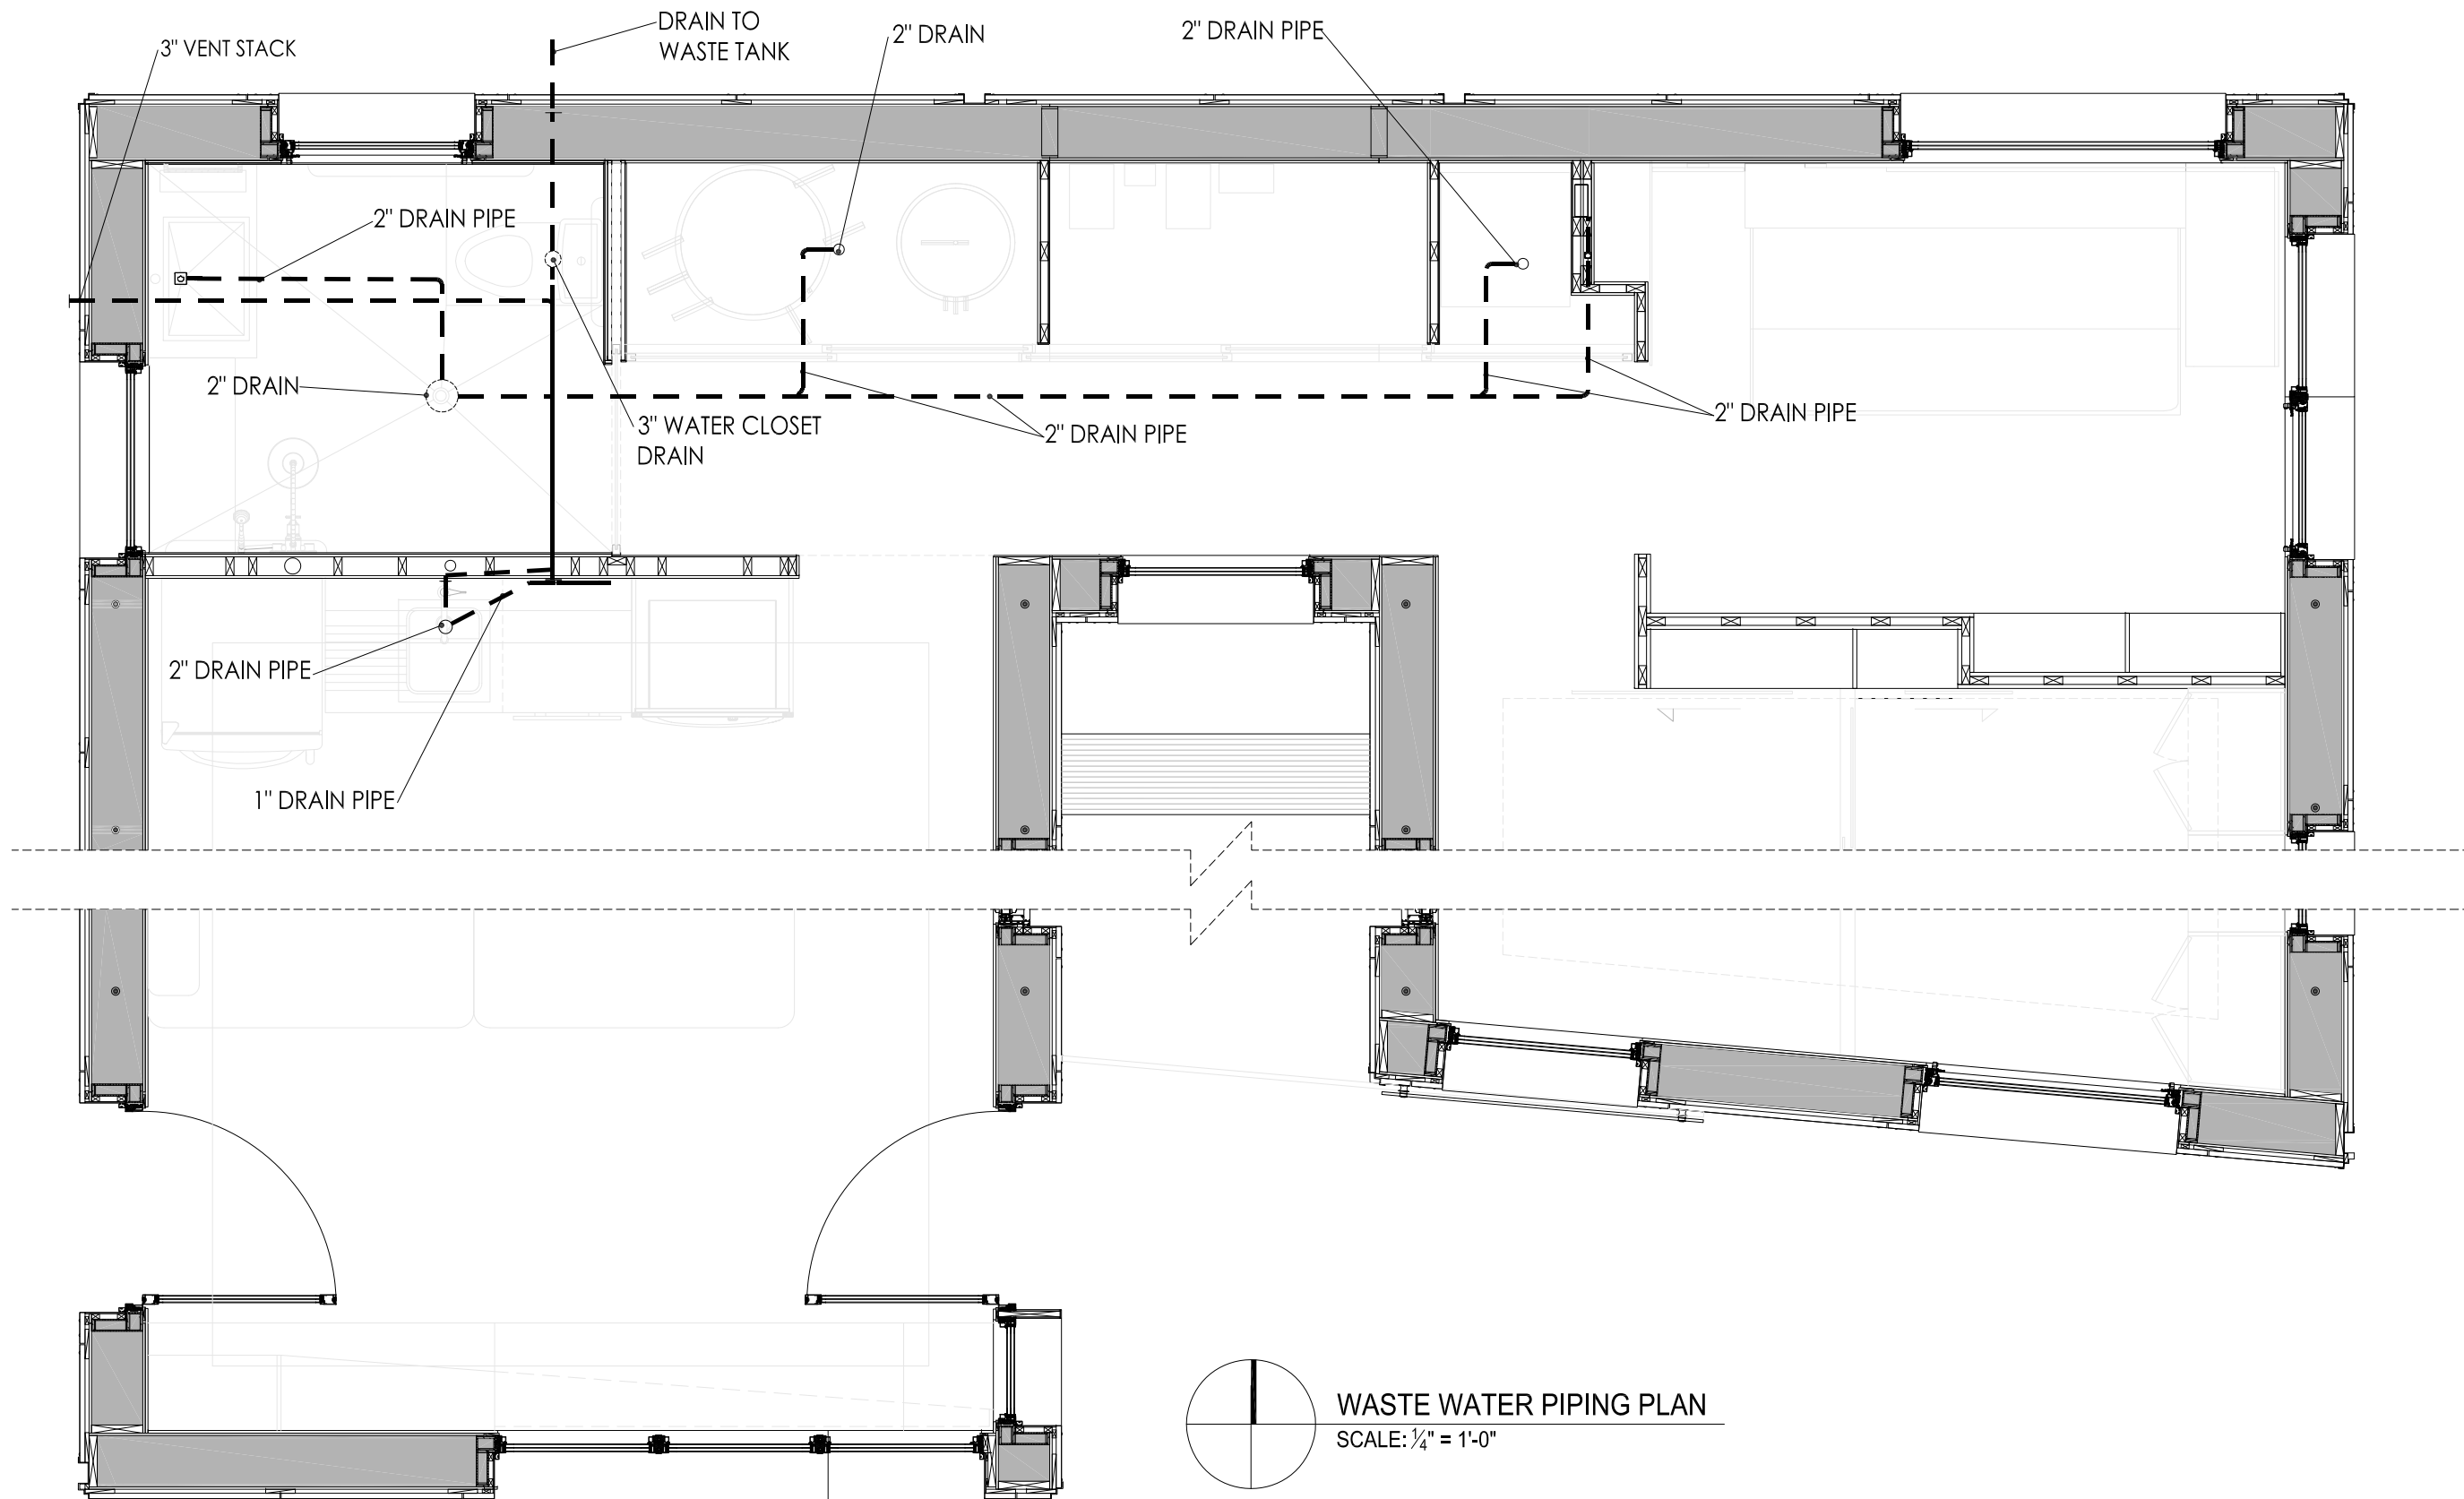

WASTE WATER PIPING PLAN
SCALE: $\frac{1}{4}" = 1'-0"$



//revisions

Issued for	Date
Final Construction Document Submittal	7.Aug.2007


//sheet information

date
7.Aug.2007
project number
LTU_001
scale
 $\frac{1}{4}" = 1'-0"$
drawn
ST, SS
checked
PP
drawing title

Waste Water
Piping Plan

//sheet number

P102

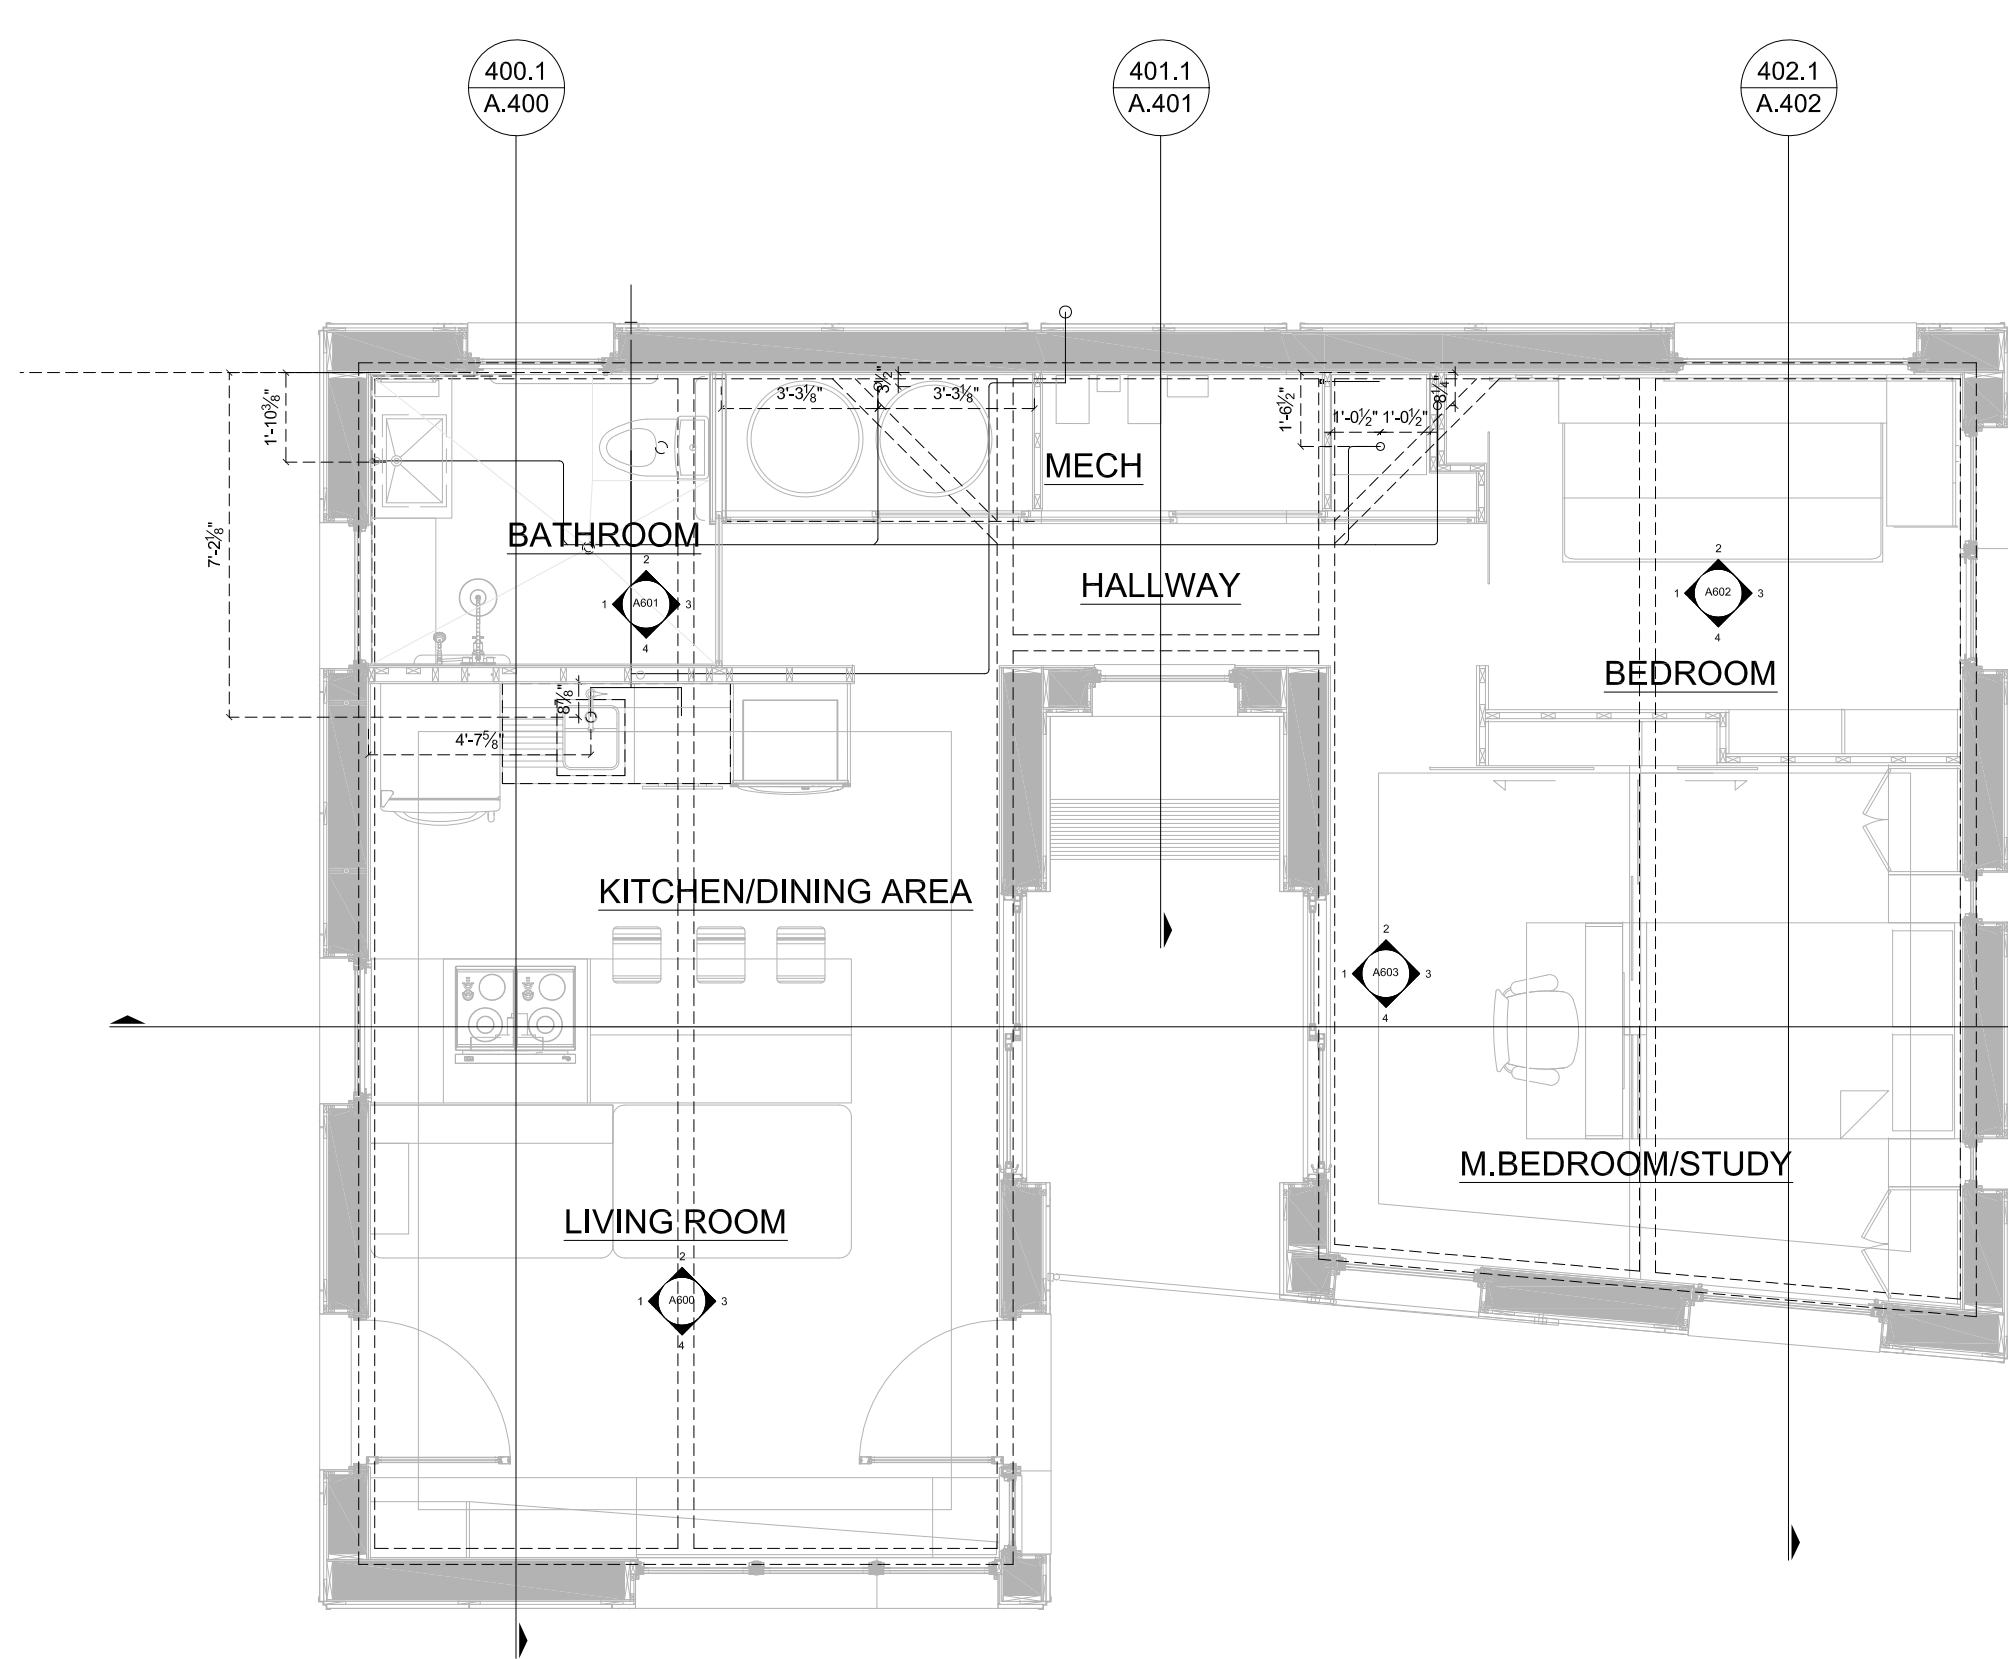


 **WASTE WATER PIPING PLAN**
SCALE: 1/4" = 1'-0"

1. BENCH SEAT HEIGHT TRANSITIONS FROM 1'-6" TO 3'-0"
2. BENCH SEAT AT 1'-6" W/ STORAGE BELOW
3. BENCH SEAT BECOMES ENTERTAINMENT UNIT
4. SLIDING TRELLIS DOOR
5. SHELVING UNIT
6. EXTERIOR SLIDING DOORS CENTERED ON AXIS
7. BARRIER FREE SPACE BELOW COOKTOP
8. REFRIGERATOR
9. 34" HIGH COUNTER GROVED FOR DRAINAGE
10. SINK OPEN UNDERNEATH FOR ACCESSIBLTY
11. 34" HIGH COUNTER W/ DISHWASHER BELOW
12. TOP OF CONVECTION OVEN AT 36" HIGH.
13. LIFTING POINT CENTERLINES - SEE SHEET S103 FOR DIMENSIONS
14. 60 GALLON HOT WATER TANK
15. 80 GALLON HOT WATER TANK
16. POWER INVERTER(S)
17. CHARGE CONTROLLER(S)
18. BREAKER BOX(ES)
19. STACKED WASHER/DRYER
20. FOLD DOWN SHOWER BENCH SEAT
21. COURTYARD BENCH SEAT
22. BUILT-IN BED/ DESK FURNITURE

1. BATTERIES ARE LOCATED OUTSIDE OF NORTH WALL
2. ALL EXTERIOR CORNER DIMENSIONS ARE MEASURED TO SIP PANEL EDGE AND ALL WINDOW AND DOOR DIMENSIONS ARE MEASURED TO ROUGH OPENING

//project

 **LTU SOLAR DECATHLON 2007**

//revisions



Issued for	Date
Final Construction Document Submittal	7.Aug.2007

//sheet information

date	1.June.2007
project number	LTU_001
scale	-
drawn	SS
checked	PP
drawing title	Waste Water Piping Plan

//sheet number

P103

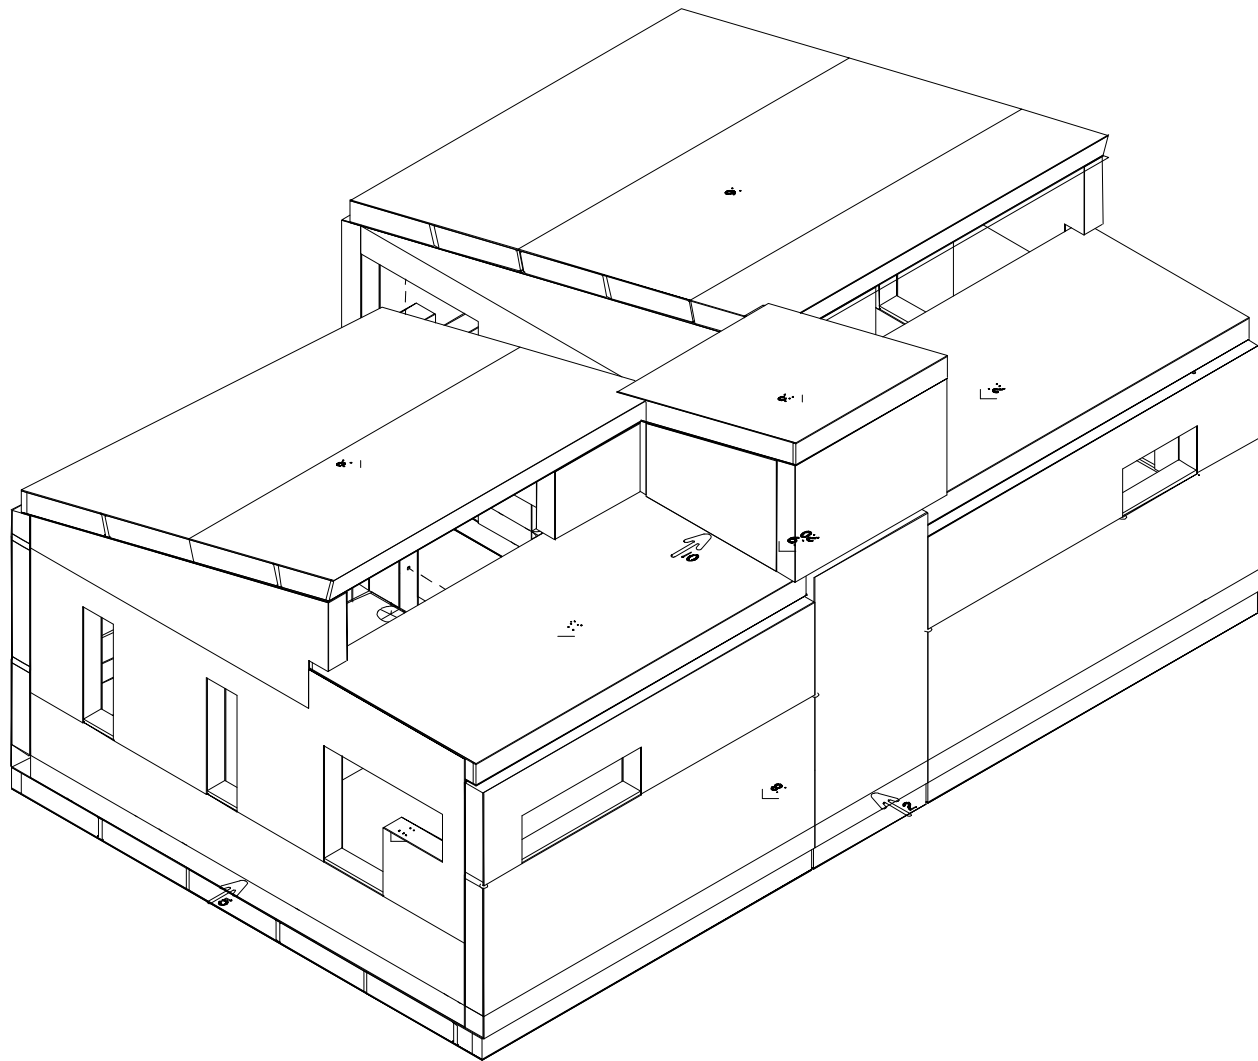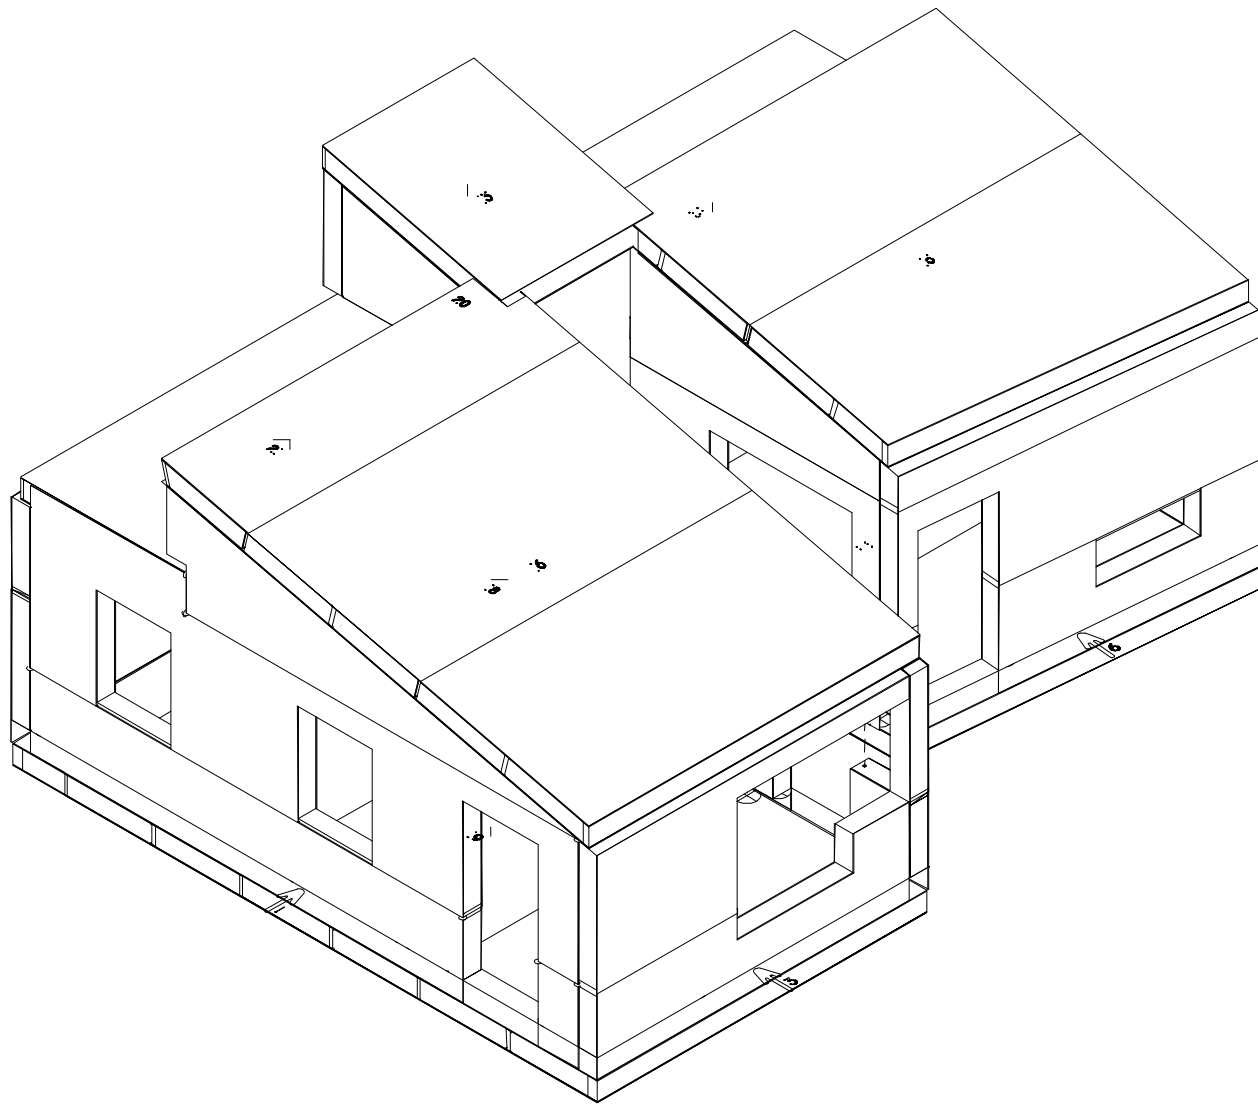

NOTES:
YOUR R-CONTROL SIPs WARRANTY MAY BE ENFORCED FOR ANY BUILDING, ONLY IF THE R-CONTROL SIPs HAVE BEEN INSTALLED PER PLAN REVIEW BY A LICENSED STRUCTURAL ENGINEER/ARCHITECT. OTHER TERMS AND CONDITIONS APPLY. PLEASE REVIEW YOUR R-CONTROL SIPs FOR FURTHER DETAILS.

BY SIGNING/APPROVING THESE DRAWINGS, LAWRENCE TECHNOLOGICAL UNIVERSITY, ASSUMES RESPONSIBILITY FOR THIS DESIGN, WHICH IS TO BE REVIEWED BY A LICENSED STRUCTURAL ENGINEER / ARCHITECT AS NOTED ABOVE.

LAWRENCE TECHNOLOGICAL UNIVERSITY/SOLAR DECATHLON PROJECT HAS REVIEWED THESE DOCUMENTS FOR CONFORMANCE TO THE INTENTIONS OF THE SOLAR DECATHLON CONSTRUCTION DOCUMENT DRAWINGS OF MARCH 6, 2007 AND THE SIP_CUTS_REVISION_4_18_2007 DRAWINGS ONLY. ENGINEERING DETAILS TO BE REVIEWED BY DAVID S. DAYTON, PE AND COORDINATED DESAI / NASR CONSULTING ENGINEERS FOR COMPLIANCE TO BUILDING CODE AND DESIGN REQUIREMENTS.

R-Control Panel Layout

Title Sheet
Solar Decathlon
Lawrence Tech.


DRAWN BY:
05/04/07 C.Prine
CHECKED BY:

REVISED
CWP 05/10/07
CWP 05/15/07
CWP 05/17/07
CWP 05/21/07

JOB NO.
612063

SHEET NO.

T

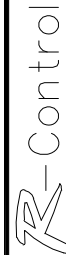

Structural Building Panel


MANUFACTURED BY:

TEAM Industries Inc.


4584 Arvest Dr., L.E.

Grand Rapids MI 49508-4674

PHONE (616) 598-0551 TEL (616) 352-5548 FAX (616) 598-5655



LAWRENCE TECHNOLOGICAL UNIVERSITY/SOLAR DECATHLON
PROJECT HAS REVIEWED THESE DOCUMENTS FOR CONFORMANCE
TO THE INTENTIONS OF THE SOLAR DECATHLON CONSTRUCTION
DOCUMENT DRAWINGS OF MARCH 6, 2007 AND THE
SIP_Cuts_REVISION_4_18_2007 DRAWINGS ONLY.
ENGINEERING DETAILS TO BE REVIEWED BY DAVID S. DAYTON, PE
AND COORDINATED DESAI / NASR CONSULTING ENGINEERS
FOR COMPLIANCE TO BUILDING CODE AND DESIGN REQUIREMENTS.

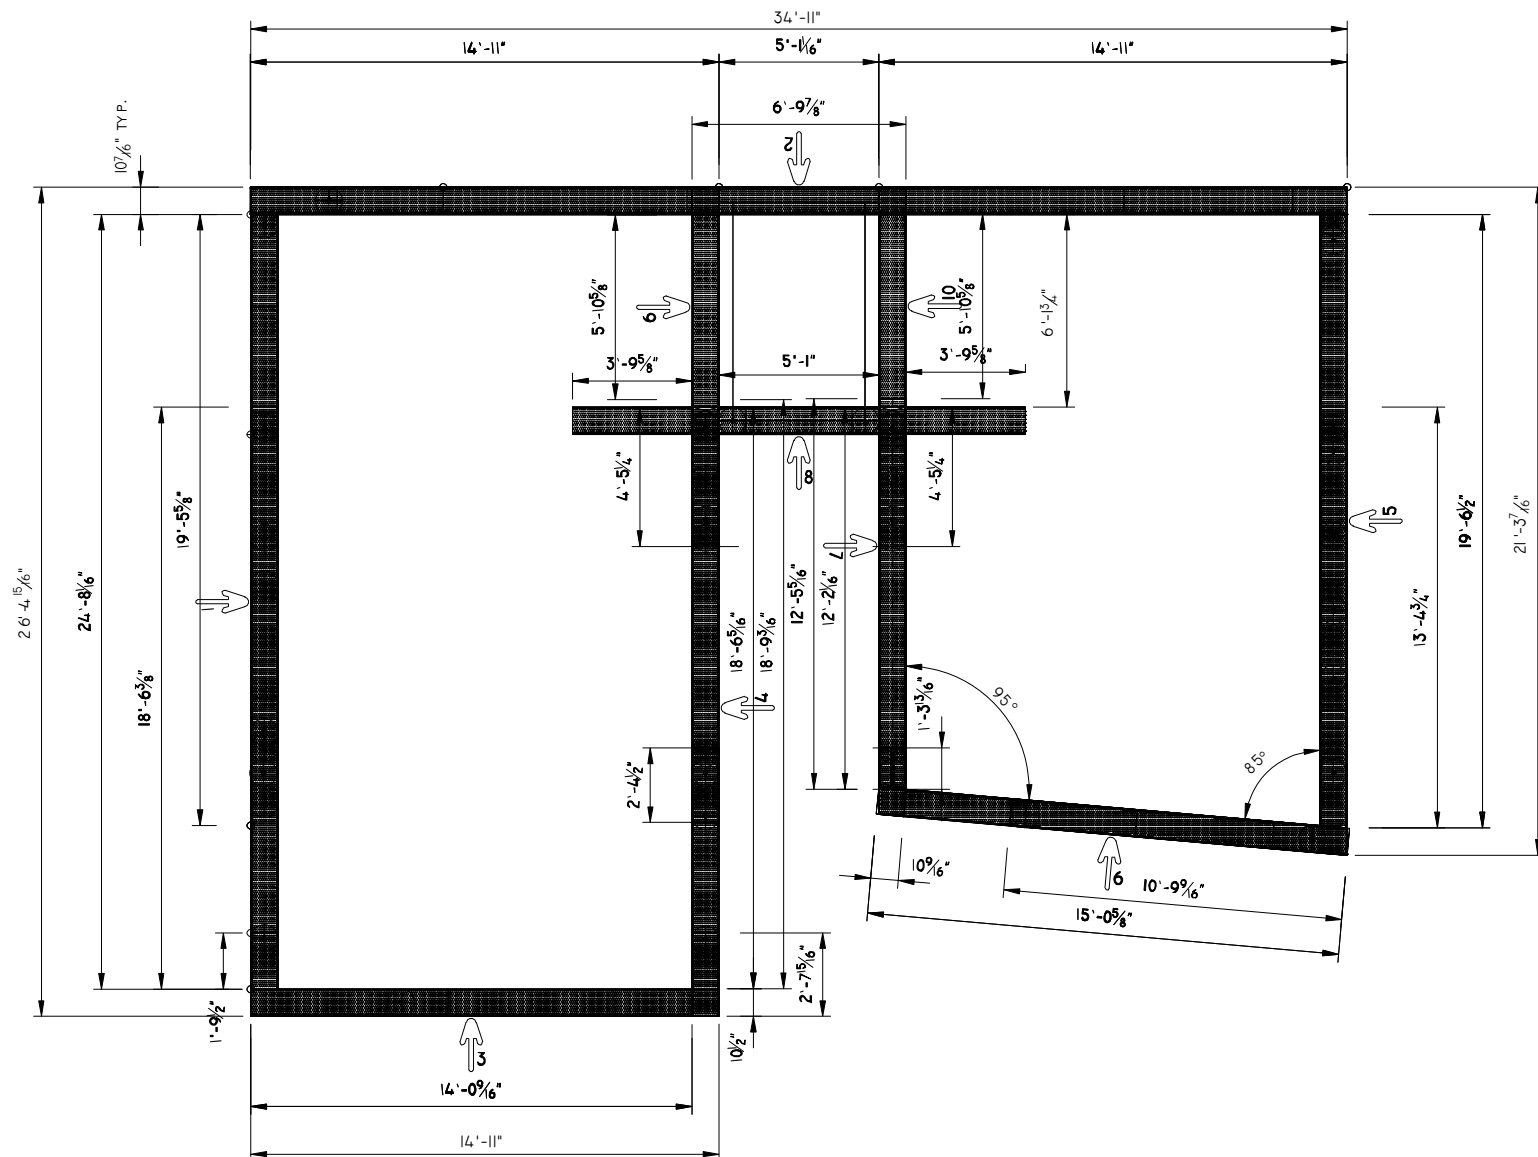


Scale $3/8" = 1'-0"$

W-1

NOTES:
YOUR R-CONTROL SIPs WARRANTY MAY BE ENFORCED FOR ANY BUILDING, ONLY IF THE R-CONTROL SIPs HAVE BEEN INSTALLED PER PLAN REVIEW BY A LICENSED STRUCTURAL ENGINEER/ARCHITECT. OTHER TERMS AND CONDITIONS APPLY. PLEASE REVIEW YOUR R-CONTROL SIPs FOR FURTHER DETAILS.

BY SIGNING/APPROVING THESE DRAWINGS, LAWRENCE TECHNOLOGICAL UNIVERSITY, ASSUMES RESPONSIBILITY FOR THIS DESIGN, WHICH IS TO BE REVIEWED BY A LICENSED STRUCTURAL ENGINEER / ARCHITECT AS NOTED ABOVE.

LAWRENCE TECHNOLOGICAL UNIVERSITY/SOLAR DECATHLON PROJECT HAS REVIEWED THESE DOCUMENTS FOR CONFORMANCE TO THE INTENTIONS OF THE SOLAR DECATHLON CONSTRUCTION DOCUMENT DRAWINGS OF MARCH 6, 2007 AND THE SIP_CUTS_REVISION_4_18_2007 DRAWINGS ONLY. ENGINEERING DETAILS TO BE REVIEWED BY DAVID S. DAYTON, PE AND COORDINATED DESAI / NASR CONSULTING ENGINEERS FOR COMPLIANCE TO BUILDING CODE AND DESIGN REQUIREMENTS.

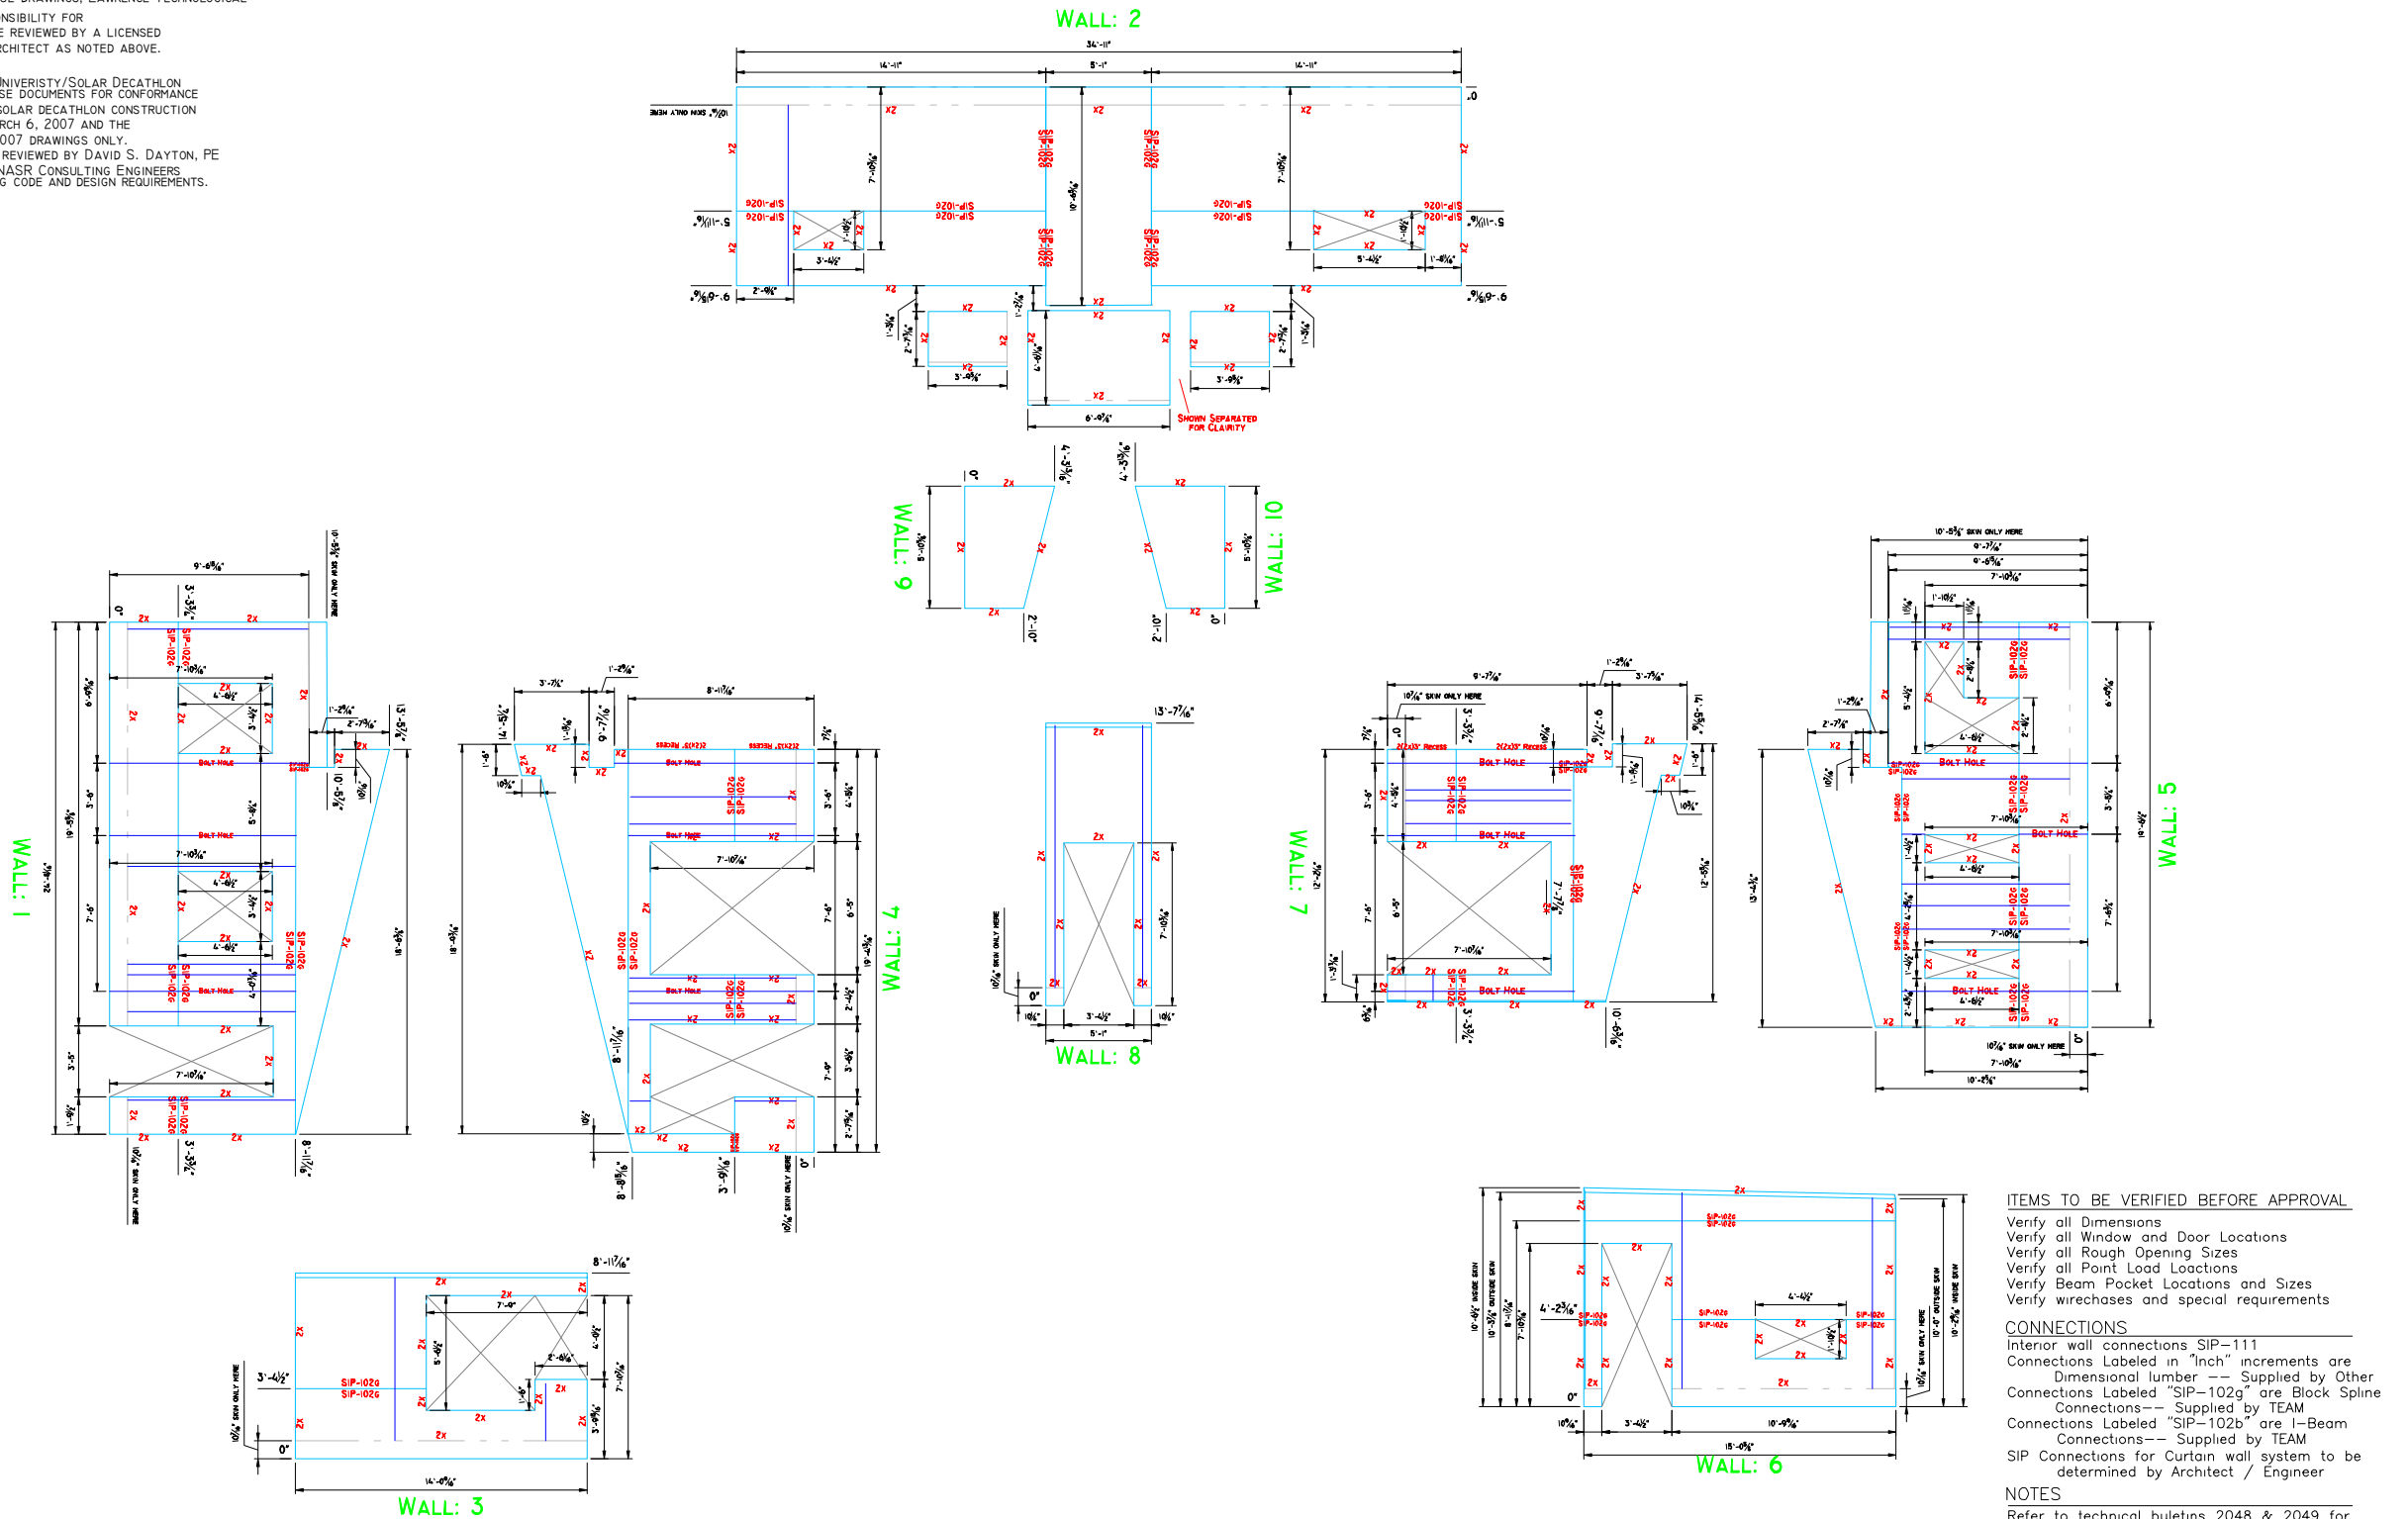

COPYRIGHT NOTICE These plans are the property of Team Industries, Inc and are copyrighted Any reproduction or other use is strictly prohibited, without the expressed written permission of Team Industries, Inc

R-Control
Structural Building Panel
MANUFACTURED BY:
TEAM Industries Inc.
4280 Route 1E
Grand Rapids, MI 49508-6649
PHONE (616) 698-2121 TOLL (800) 356-5548 FAX (616) 698-6655

R-Control Panel Layout
Wall Elevations
Solar Decathlon
Lawrence Tech.

DRAWN	BY
05/04/07	612063
CHECKED	BY
REVISED	
CWP 05/10/07	
CWP 05/15/07	
CWP 05/17/07	
CWP 05/21/07	





JOB	NO.
612063	
SHEET	NO.

W-2

NOTES:
YOUR R-CONTROL SIPs WARRANTY MAY BE ENFORCED FOR ANY BUILDING, ONLY IF THE R-CONTROL SIPs HAVE BEEN INSTALLED PER PLAN REVIEW BY A LICENSED STRUCTURAL ENGINEER/ARCHITECT. OTHER TERMS AND CONDITIONS APPLY. PLEASE REVIEW YOUR R-CONTROL SIPs FOR FURTHER DETAILS.

BY SIGNING/APPROVING THESE DRAWINGS, LAWRENCE TECHNOLOGICAL
UNIVERSITY, ASSUMES RESPONSIBILITY FOR
THIS DESIGN, WHICH IS TO BE REVIEWED BY A LICENSED
STRUCTURAL ENGINEER / ARCHITECT AS NOTED ABOVE.

LAWRENCE TECHNOLOGICAL UNIVERSITY/SOLAR DECATHLON
PROJECT HAS REVIEWED THESE DOCUMENTS FOR CONFORMANCE
TO THE INTENTIONS OF THE SOLAR DECATHLON CONSTRUCTION
DOCUMENT DRAWINGS OF MARCH 6, 2007 AND THE
SIP_CUTS_REVISION_4_18_2007 DRAWINGS ONLY.
ENGINEERING DETAILS TO BE REVIEWED BY DAVID S. DAYTON, PE
AND COORDINATED DESAI / NASR CONSULTING ENGINEERS
FOR COMPLIANCE TO BUILDING CODE AND DESIGN REQUIREMENTS.

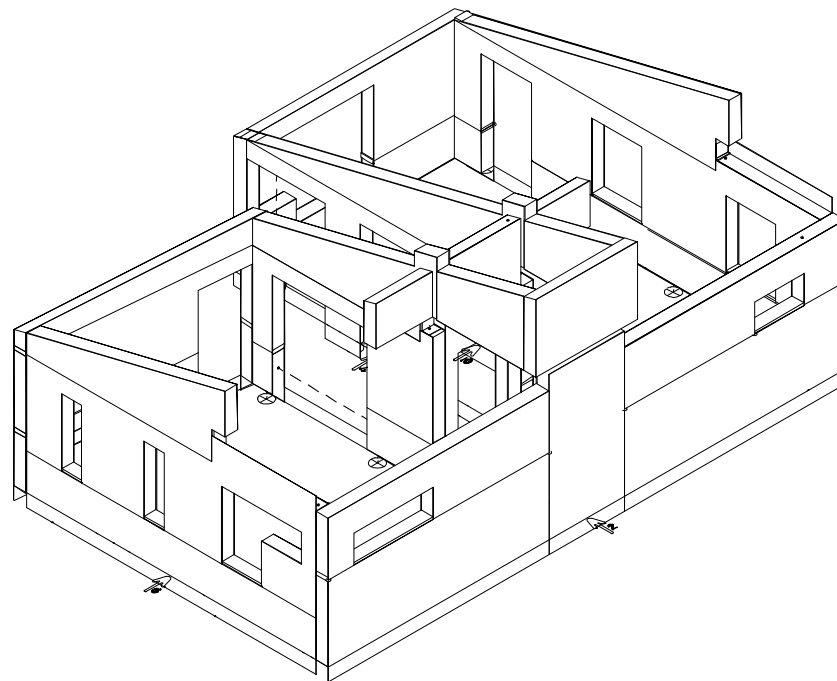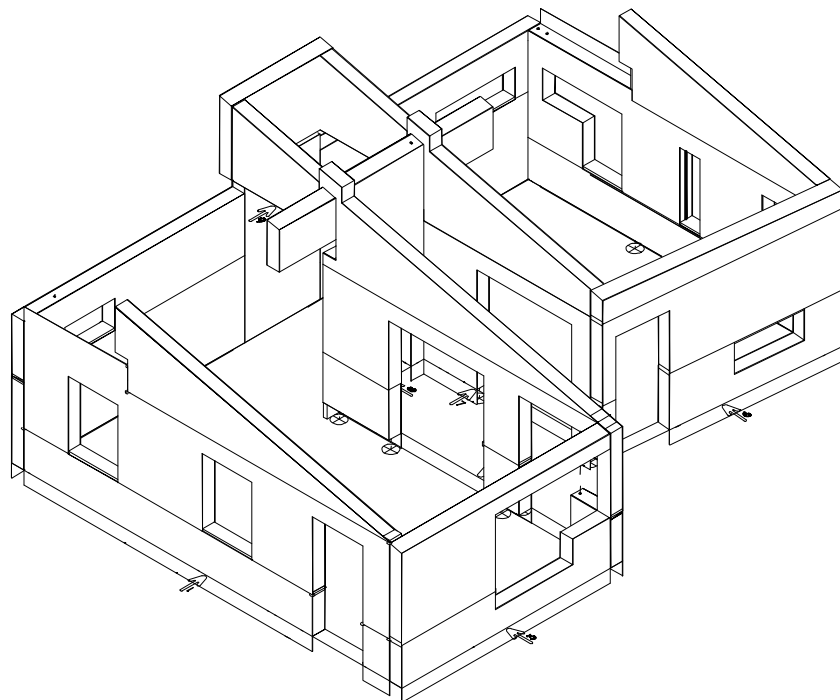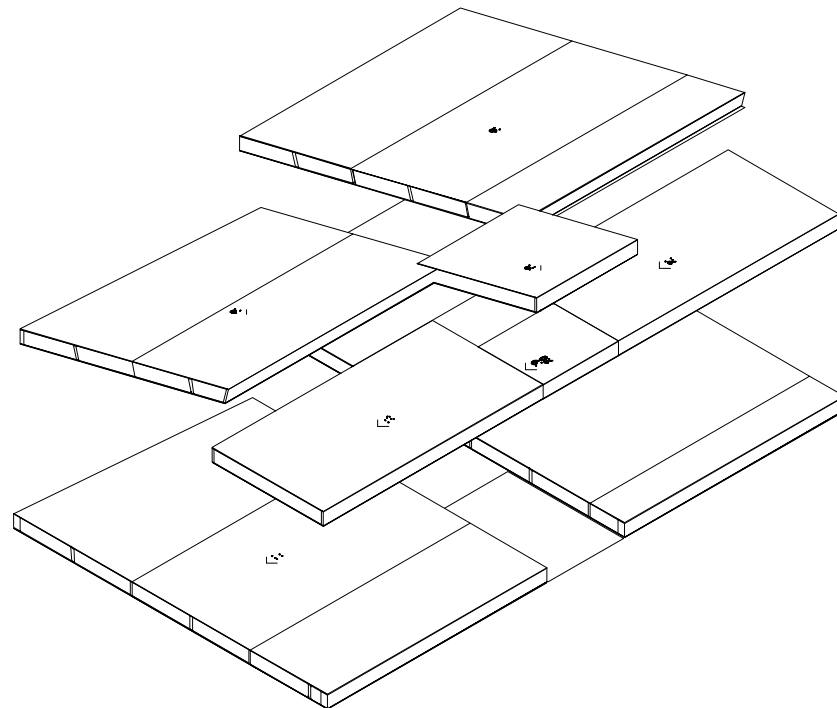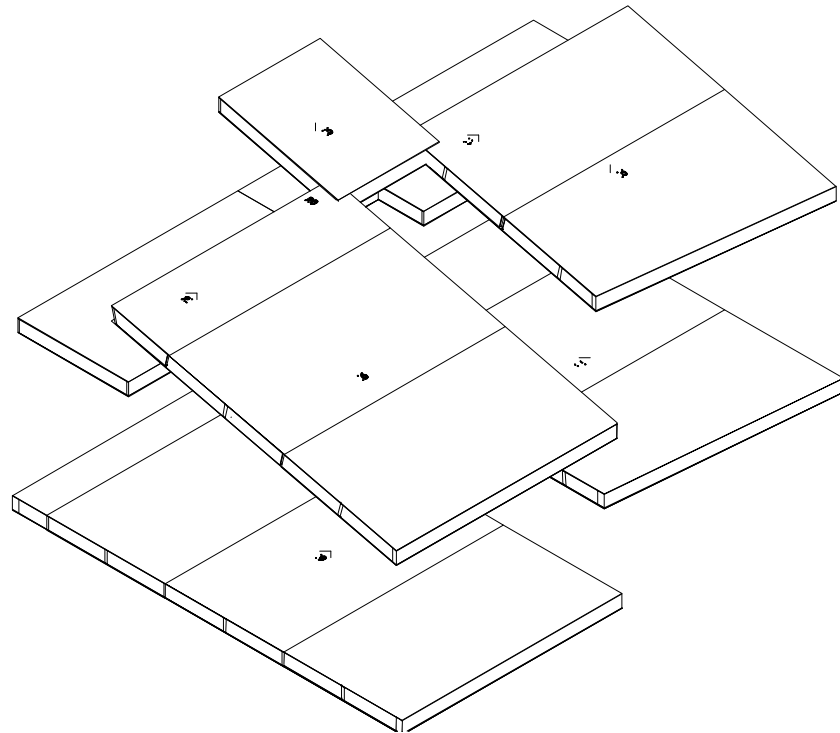

ITEMS TO BE VERIFIED BEFORE APPROVAL

Verify	all Dimensions
Verify	all Window and Door Locations
Verify	all Rough Opening Sizes
Verify	all Point Load Locations
Verify	Beam Pocket Locations and Sizes
Verify	wirechases and special requirements

CONNECTIONS

CONNECTIONS

Interior wall connections SIP-111

Connections Labeled in "Inch" increments are
 Dimensional lumber -- Supplied by Other

Connections Labeled "SIP-102g" are Block Spline
 Connections-- Supplied by TEAM

Connections Labeled "SIP-102b" are I-Beam
 Connections-- Supplied by TEAM

SIP Connections for Curtain wall system to be
 determined by Architect / Engineer

NOTES

Notes

Refer to technical bulletins 2048 & 2049 for
Do-All-Ply application

Structural Headers to be Determined by
Architect/Engineer, and supplied by others

Dimensional Lumber where shown on plans
to be furnished and installed by others


Panels must be installed per AFM Corp and
TEAM Industries, Inc specifications

Prior to panel installation—
Review "Before You Build" information
TEAM Industries, Inc is Not Responsible for
Any Variation In Panel Layout—After Approval

Approved by _____ Date _____

Scale $1/4" = 1'-0"$

COPYRIGHT NOTICE These plans are the property of Team Industries, Inc and are copyrighted. Any reproduction or other use is strictly prohibited, without the expressed written permission of Team Industries, Inc.



R-Control
Structural Building Panel

MANUFACTURED BY:

TEAM Industries Inc.
10000 10th Ave. S.E.
4080 Auburn, WA 98006, U.S.A.

Grand Rapids MI 49508-8454
PHONE (616) 596-2241, TOLL (800) 355-5548 FAX (616) 598-6545

R-Control Panel Layout
 Wall and Roof Isometric
 Solar Decathlon
 Lawrence Tech.

DRAWN	BY,
05/04/07	C.Prine
CHECKED	BY,

REVISED
CWP 05/10/07
CWP 05/15/07
CWP 05/17/07
CWP 05/21/07

JOB	NO.
612063	



SHEET	NO.
-------	-----

W-3

NOTES:
YOUR R-CONTROL SIPs WARRANTY MAY BE ENFORCED FOR ANY BUILDING, ONLY IF THE R-CONTROL SIPs HAVE BEEN INSTALLED PER PLAN REVIEW BY A LICENSED STRUCTURAL ENGINEER/ARCHITECT. OTHER TERMS AND CONDITIONS APPLY. PLEASE REVIEW YOUR R-CONTROL SIPs FOR FURTHER DETAILS.

BY SIGNING/APPROVING THESE DRAWINGS, LAWRENCE TECHNOLOGICAL UNIVERSITY, ASSUMES RESPONSIBILITY FOR THIS DESIGN, WHICH IS TO BE REVIEWED BY A LICENSED STRUCTURAL ENGINEER / ARCHITECT AS NOTED ABOVE.

LAWRENCE TECHNOLOGICAL UNIVERSITY/SOLAR DECATHLON PROJECT HAS REVIEWED THESE DOCUMENTS FOR CONFORMANCE TO THE INTENTIONS OF THE SOLAR DECATHLON CONSTRUCTION DOCUMENT DRAWINGS OF MARCH 6, 2007 AND THE SIP_CUTS_REVISION_4_18_2007 DRAWINGS ONLY. ENGINEERING DETAILS TO BE REVIEWED BY DAVID S. DAYTON, PE AND COORDINATED DESAI / NASR CONSULTING ENGINEERS FOR COMPLIANCE TO BUILDING CODE AND DESIGN REQUIREMENTS.

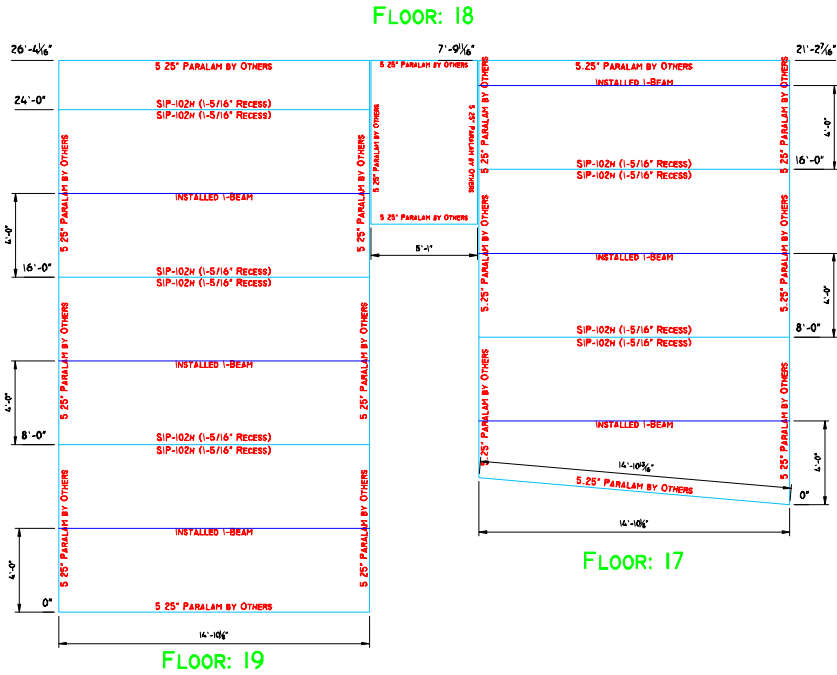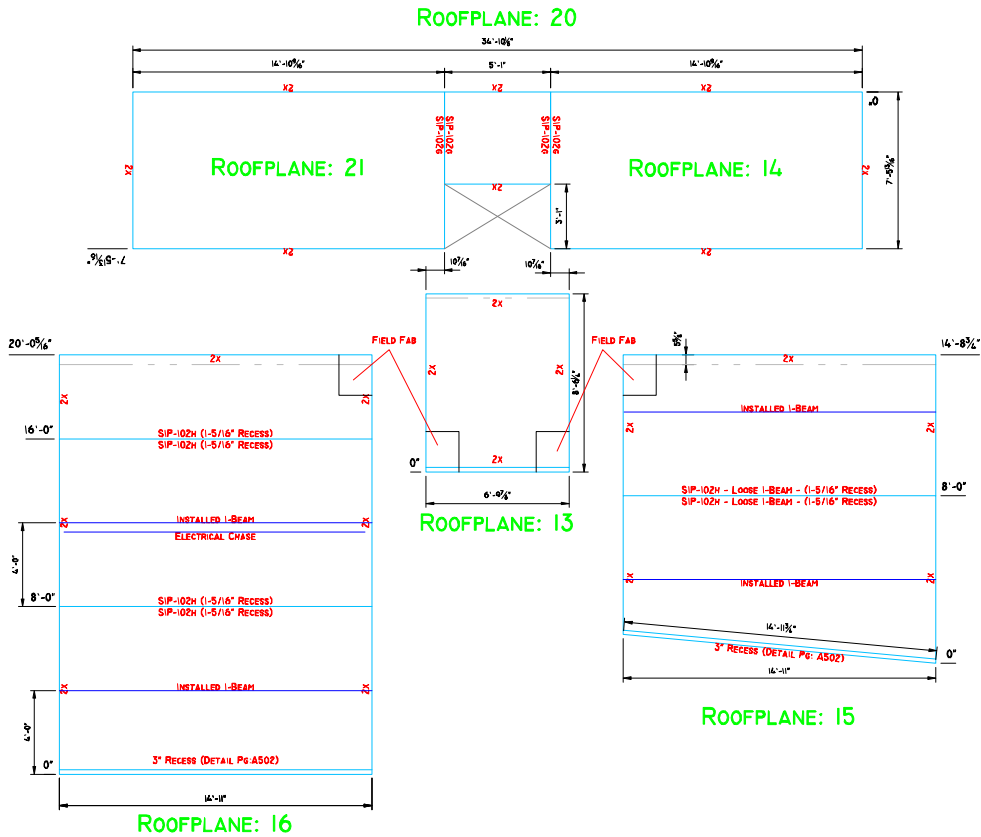

ITEMS TO BE VERIFIED BEFORE APPROVAL:

Verify all Dimensions
Verify all Window and Door Locations
Verify all Rough Opening Sizes
Verify all Point Load Locations
Verify Beam Pocket Locations and Sizes
Verify wirechases and special requirements

CONNECTIONS

Interior wall connections SIP-111
Connections Labeled in "Inch" increments are Dimensional Lumber -- Supplied by Other
Connections Labeled "SIP-102g" are Block Spline Connections-- Supplied by TEAM
Connections Labeled "SIP-102b" are I-Beam Connections-- Supplied by TEAM
SIP Connections for Curtain wall system to be determined by Architect / Engineer

NOTES

Refer to technical buletins 2048 & 2049 for Do-All-Ply application
Structural Headers to be Determined by Architect/Engineer, and supplied by others
Dimensional Lumber where shown on plans to be furnished and installed by others
Panels must be installed per AFM Corp and TEAM Industries, Inc specifications
Prior to panel installation--
Review "Before You Build" information
TEAM Industries, Inc is Not Responsible for Any Variation In Panel Layout--After Approval
Approved by _____ Date _____

Scale: 1/4" = 1'-0"

COPYRIGHT NOTICE: These plans are the property of Team Industries, Inc and are copyrighted. Any reproduction or other use is strictly prohibited, without the expressed written permission of Team Industries, Inc.



R-Control Panel Layout
Roof and Floor Layout
Solar Decathlon
Lawrence Tech.

DRAWN BY:
05/04/07 C.Prine

CHECKED BY:

REVISED

CWP 05/10/07
CWP 05/15/07
CWP 05/17/07
CWP 05/21/07

JOB NO.

612063

SHEET NO.

R-1


DO NOT
DROP
PANELS ON
THE CORNERS

#4

DO


PROVIDE
ADEQUATE
SUPPORT

KEEP PANELS COVERED

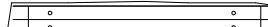

MAKE SURE
THE PANELS
LIE FLAT

DON'T

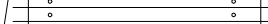


DO SUPPORT THE
ENTIRE LENGTH
OF THE PANEL

#5

*DO NOT ALLOW THE
DO-ALL-PLY TO FREEZE*

*STORE R-CONTROL PANEL ADHESIVE &
SEALANT IN A HEATED AREA FOR BEST
FLOWABILITY IN COLD WEATHER*



#6 DO FOLLOW THE ENGINEERED PLANS EXACTLY.
IF YOU HAVE ANY QUESTIONS, CALL YOUR R-CONTROL SUPPLIER
OR ENGINEER.

#7 MAKE SURE THE FOUNDATION OR FLOOR
IS VERY LEVEL & SQUARE PRIOR TO START

#8 PLEASE BE AWARE:
ANY DEVIATION FROM THE R-CONTROL DETAIL
MANUAL, VOIDS ALL WARRANTIES.

*R-CONTROL DO-ALL-PLY (SEALANT & ADHESIVE COMBINED)
IS USED ON ALL WOOD TO WOOD, WOOD TO FOAM & FOAM TO FOAM JOINTS*

#10 BEFORE STARTING YOUR PROJECT REVIEW THE CONSTRUCTION DETAIL MANUAL. IF YOU HAVE ANY QUESTIONS, CONSULT YOUR R-CONTROL SUPPLIER.

#11 *CHECK EACH PANEL BEFORE SETTING TO ENSURE IT HAS BEEN MADE TO PROPER SPECIFICATIONS.

#12 *MAKE YOUR ELECTRICIAN HAPPY.*
DRILL ACCESS HOLES TO YOUR ELECTRICAL CHASES THROUGH ALL PLATES
& STUDS AS YOU GO, USING A 1-1/4" DRILL BIT.

#13 DON'T INSTALL PANELS DIRECTLY ON CONCRETE
SEE PAGES SIP-104 & SIP-104A OF THE R-CONTROL DETAIL MANUAL

#14 DO PROVIDE ADEQUATE BEARING
FOR BOTH SKINS AT ALL LOCATIONS.

FLUSH RIM & PANEL

FOUNDATION

NOTE:
SET BOTTOM PLATE 1/2" IN FROM EDGE OF RIM

#15 DON'T CUT THE SKINS
BEYOND CORNER, THEY ARE
THE STRUCTURAL SUPPORT.

#18
R-CONTROL PANELS ARE PRODUCED IN STRICT COMPLIANCE WITH
QUALITY CONTROL INSPECTIONS BY UNDERWRITERS LABORATORIES, INC. (NER-QA 403)
ES REPORT ESP-1006
ICC EVALUATION SERVICES, INC
WWW.ICC-ES.ORG

R-Control SIPs Do's and Don'ts

1) Do handle SIPs with care

2) Do provide adequate support for SIPs when storing them. Store SIPs laying flat and covered

3) Do store R-Control Do-All-Ply in a warm area for best application results in cold weather

4) Do place Do-All-Ply along the leading edge of wood being inset into panel

5) Do use R-Control Do-All-Ply on wood-to-wood, wood-to-EPS and EPS-to-EPS connections

6) Do use only continuous 2X's, I-Beams, and Insulated I-Beams for spline connections

7) Do provide level and square foundations or floors that support SIP walls

8) Do hold sill plate back from edge of floor system 7/16" to allow full bearing of SIP OSB skins

9) Do provide 1-1/2" diameter access holes in plating to align with electrical wire chases in SIPs

10) Do provide adequate bracing of panels during erection

11) Do remove debris from plate area prior to panel placement

12) Don't install SIPs directly on concrete

13) Don't drop SIPs on corners

14) Don't lift SIPs by top skin.

15) Don't put plumbing in R-Control SIPs without consulting panel manufacturer

16) Don't overcut the skins for field-cut openings

17) Don't cut the skins for electrical chases, use factory provided chases in SIP core

Updated 6-1-02

R-Control® SIP

TITLE: Panel Precautions

NO. SIP-100

Don't have unsupported OSB Skins

Don't have additional wall top plate less than full panel width

Don't have unsupported horizontal joints in wall

Don't have cuts in lumber or I-beam splines

Don't overcut OSB skins at openings

Don't have OSB skins and untreated plates in direct contact with concrete.

Don't have additional wall top plate less than full panel width

Don't have cuts in lumber or I-beam splines

Note. Please refer to R-Control SIP details for proper installation techniques

Updated 9-2-03

R-Control® SIP

TITLE: Panel DON'Ts

NO. SIP-100a

Optional blocking to increase point load capacity. Design as req'd for specific case.

Spacer board (optional) where required for standard 8' drywall application

8d Nails or 14 ga 1 1/2" staples @ 6" o.c. each side, or equivalent. Typical top & bottom

Factory electrical chase

1 1/2"

Varies

NOTE. OSB skins must be fully supported by foundation system

NOTE Use minimum grade SPF #2 or engineered equivalent for 2x plating

SECTION

Scale NTS

Updated 9-2-03

R-Control® SIP

TITLE: Plate Connections

NO. SIP-101

3"

1 7/16"

1 7/16"

R-Control Do-All-Ply continuous

Continuous Double 2X spline

R-Control SIP

R-Control Do-All-Ply continuous each side, top & bottom.

10d Nails @ 12" o.c. two rows, staggered

Factory electrical chase

R-Control Do-All-Ply, continuous

Fasten with 8d nails or 14 ga 1 1/2" staples @ 6" o.c. both sides of panel joint or equivalent. Typical each side of panel

Note Continuous vapor retarder required on interior of panel

SECTION/PLAN

Scale NTS

Updated 9-2-03

R-Control® SIP

TITLE: Spline Connection Double 2x

NO. SIP-102d

3"

1 7/16"

1 7/16"

R-Control Do-All-Ply continuous

Spline Beam

R-Control SIP

Factory electrical chase.

R-Control Do-All-Ply each side, top & bottom, continuous

Fasten with 8d nails or 14 ga 1 1/2" staples @ 6" o.c. both sides of panel joint or equivalent. Typical each side of panel

Note Vapor retarder recommended on interior of panel when mandated by code or climatic conditions

SECTION/PLAN

Scale NTS

Updated 9-2-03

R-Control® Panel

TITLE: Block Spline Connection

NO. SIP-102g

2 5/8"

1 1/4"

1 1/4"

R-Control Do-All-Ply continuous

Factory electrical chase

R-Control SIP.

R-Control Do-All-Ply both flanges, each side, continuous

Continuous R-Control I-Beam, Spline

Note See Load Design Chart #3A for capacities

Fasten with 8d nails or 14 ga 1 1/2" staples @ 6" o.c. both sides of panel joint or equivalent. Typical each side of panel

Note Vapor retarder recommended on interior of panel when mandated by code or climatic conditions

SECTION/PLAN

Scale NTS

Updated 9-2-03

R-Control® SIP

TITLE: Spline Connection I-Beam Spline Connection

NO. SIP-102h

Notes:

1 Factory provided electrical chases must be pre-arranged with the R-Control SIP manufacturer prior to fabrication of the panels

2 SIP installer shall provide field drilled holes in top plates, sill/base plates, vertical plates and through floors to access electrical chases

3 Follow local code requirements for electrical installation

Factory provided electrical chases. Contact manufacturer for typical spacings. Also, refer to local codes for specific requirements

ISOMETRIC

Scale NTS

Updated 5-1-99

R-Control® SIP

TITLE: Chases - Electrical Locations in SIPs

NO. SIP-129

Case 1: SIPs up to 16' long.

SIPs 16' or less in length require 4 R-Control screws per support for one & two span conditions (See Diags 1 & 2)

Diagram 1. Single span condition (2 points of attachment)

Diagram 2. Two span condition (3 points of attachment)

Case 2: SIPs 16'-24' long.

SIPs greater than 16' in length require 6 R-Control screws per support for one & two span conditions (See Diags 3 & 4)

Diagram 3 Single span condition (2 points of attachment)

Diagram 4 Two span condition (3 points of attachment)

Case 3: SIPs with 3 or more spans.

SIPs any length with 3 or more spans require 4 R-Control screws per support (See Diag 5)

Diagram 5 3 spans or greater (multiple points of attachment)

Notes

1 Perimeter attachment of roof panels requires a minimum of 1 fastener per 2 lineal feet of panel

2 The recommendations are based on 90 psf of uplift resistance with a minimum screw penetration of 1" for R-Control Wood and Driller screws

3 The bottom of screw head must remain flush with top skin

4 Attachment recommendations are for uplift only. Requirements for diaphragm or other bracing by others

Updated 11-1-01

R-Control® SIP

TITLE: Panel Fastening Patterns

NO. SIP-135

COPYRIGHT NOTICE: These plans are the property of Team Industries, Inc. and are copyrighted. Any reproduction or other use is strictly prohibited, without the expressed written permission of Team Industries, Inc.

Not to Scale

R-Control

Structural Building Panel

MANUFACTURED BY:

TEAM Industries Inc.

4300 E. 18th Ave.

Grand Rapids, MI 49508-8694

PHONE (616) 598-2001 TOLL (800) 255-2548 FAX (616) 598-2445

R-Control Panel Layout

Detail Sheet

Solar Decathlon

Lawrence Tech.

DRAWN BY: 05/04/07 C.Pine

CHECKED BY:

REVISED

CWP 05/10/07

CWP 05/15/07

CWP 05/17/07

CWP 05/21/07

JOB NO. 612063

SHEET NO.

D-2