


Drawn:	LOV
Approved:	
Scale:	08.08.05
Date Created:	
Date Changed:	

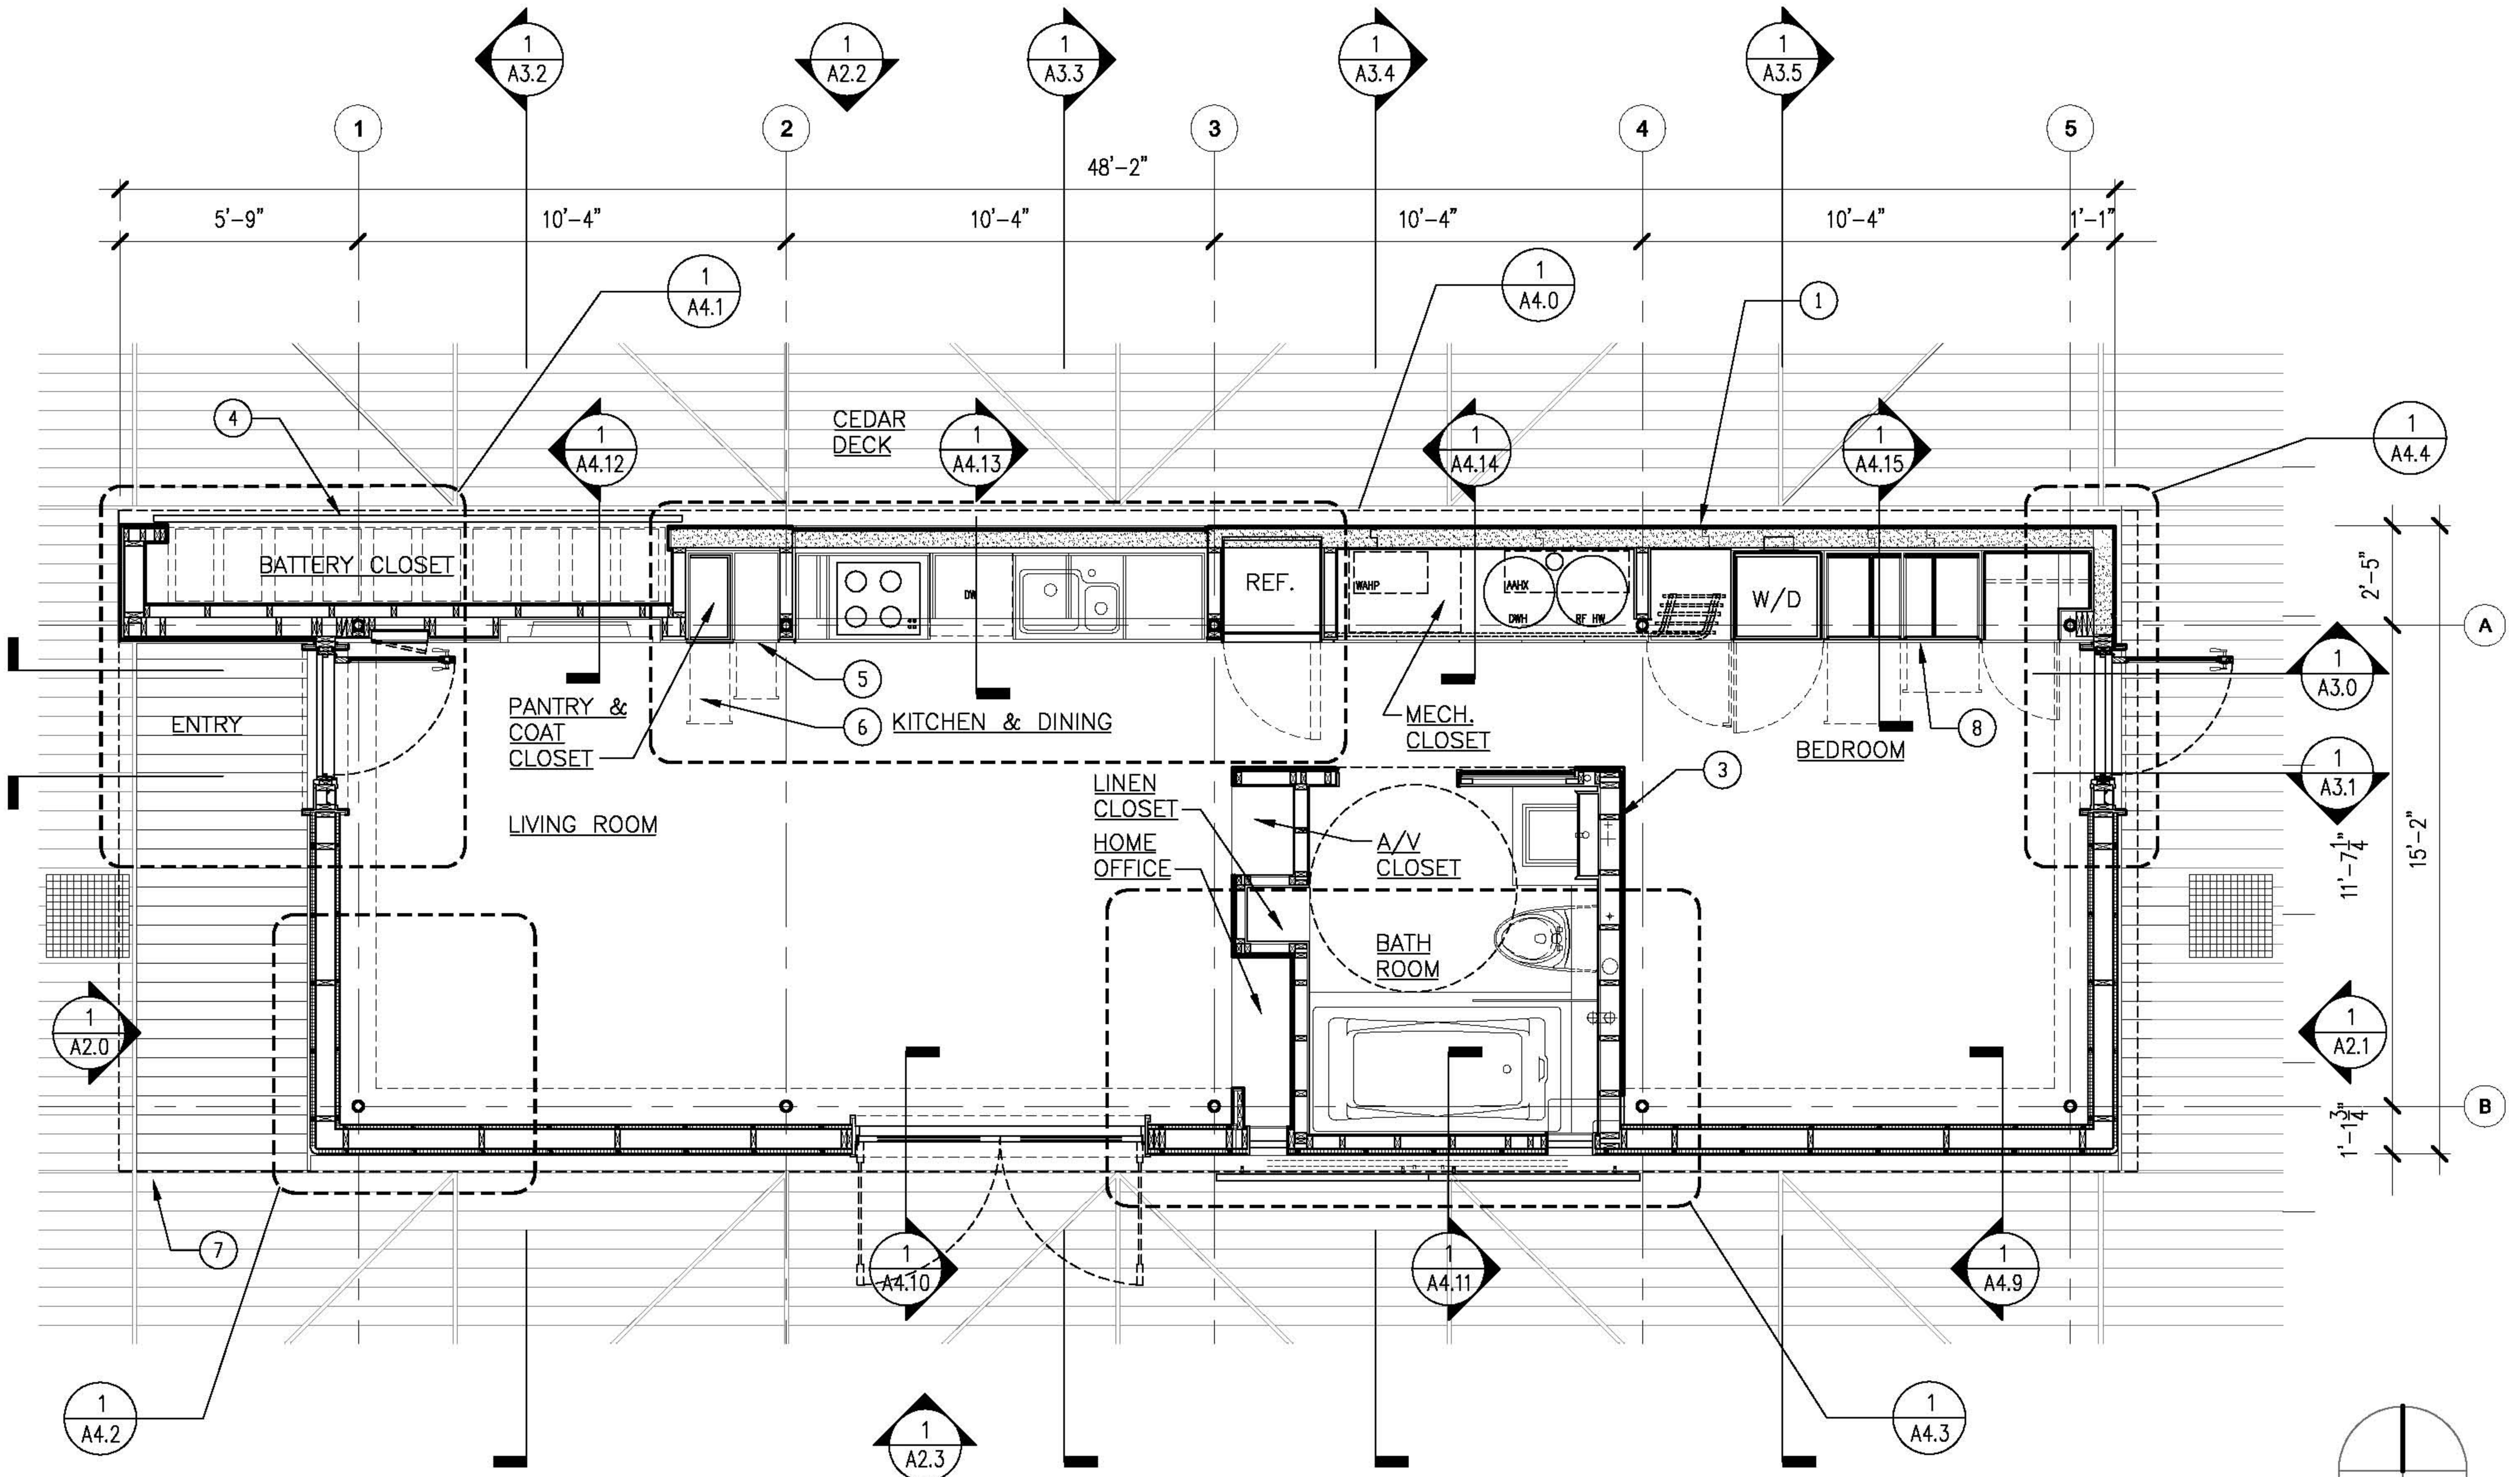

**A**  
**1.2**  
**PLAN**  
 SCALE: 1/4" = 1'-0"

- ① ALUCOBOND ON THERMASTEEL WALL
- ② POLYCARBONATE WALL SYSTEM
- ③ MAPLE PLYWD ON WD STUDS - TYP. OF EXT. BATH WALLS
- ④ SLIDING ELECTRICAL RM. DOOR
- ⑤ PULLOUT PANTRY
- ⑥ COAT CLOSET
- ⑦ LINE OF ROOF ABOVE
- ⑧ BEDROOM CLOSETS - TYP. OF 3

